


LONDON BOROUGH OF HILLINGDON

| | | |
|--------------|-----|-----|
| 0 | 100 | 200 |
| SCALE 1:2500 | | |
| Metres | | |

| Rev # | Revision Date | Revision Details | Drawn | Check | Review | App'd |
|-------|---------------|--|-------|-------|--------|-------|
| 4F | 05/02/2016 | CCTV provision updated following high level survey results | LE | RR | GM | BIV |
| 3F | 08/01/2016 | UPDATED FOR DCO DEADLINE V SUBMISSION | LE | RR | GM | BIV |
| 2F | 20/03/2015 | SUBMITTED WITH DCO APPLICATION | LE | RR | GM | BIV |
| 1R | 06/03/2015 | ISSUED FOR REVIEW | LE | RR | GM | BIV |
| D | 28/01/2015 | ORIGINAL | LE | RR | GM | BIV |

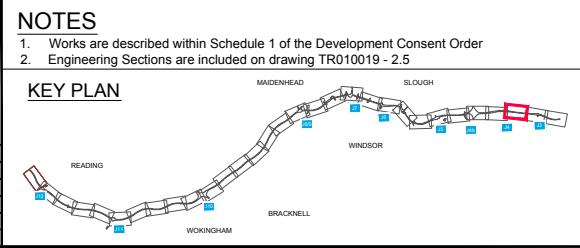

LEGEND:

- Order limits
- Parish boundary
- Local authority boundary
- Linear Work Item Centreline
- Non-linear Work Boundary
- Limit Of Scheduled Work
- Construction Compounds

Items Included In Numbered Work Items

- Proposed New Gantry Area
- Proposed New Gantry
- Super-span Portal
- Single Carriageway Portal
- Super-span Cantilever
- Sign only Cantilever
- Signal Cantilever MS4
- Signal Cantilever MS3
- Existing Gantry to be demolished

RE-USED GANTRY

- TYPE 7
- TYPE 8

RE-used Gantry

- Portal Type Gantry
- Signal Cantilever
- Proposed Emergency Refuge Area (ERA)
- Proposed ERA with Police Observation Platform (POP)
- Proposed new CCTV Camera
- Post Mounted Sign in verge

Engineering Section (arrows indicate direction of view - refer to Note 2)



highways england

Highways England
Major Projects
Pocality Gate
Stone Street
Manchester
M1 2WD

Alliance Document Reference
514451-MUH-ML-ZZ-DR-WP-301316

Rev 4F
Scale at A1
1:2500

| | |
|----------------|---|
| Job Title | M4 JUNCTIONS 3 TO 12 SMART MOTORWAY |
| Drawing Title | WORKS PLAN REGULATIONS 5(2)(j) & 5(2)(p) SHEET 29 OF 31 HARLINGTON |
| Drawing Number | TR010019 - 2.3 |