


0		100		200		
SCALE 1:2500						
Metres						
4F	05/02/2016	CCTV provision updated following high level survey results	LE	RR	GM	BIV
3F	08/01/2016	UPDATED FOR DCO DEADLINE V SUBMISSION	LE	RR	GM	BIV
2F	20/03/2015	SUBMITTED WITH DCO APPLICATION	LE	RR	GM	BIV
1R	06/03/2015	ISSUED FOR REVIEW	LE	RR	GM	BIV
D	29/01/2015	ORIGINAL	LE	RR	GM	BIV
Rev #	Revision Date	Revision Details	Drawn	Check	Review	App'd

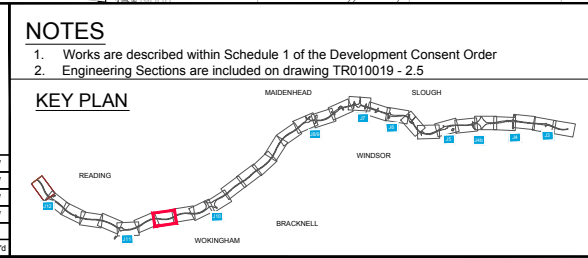

LEGEND:

	Order limits		RE-USED GANTRY TYPE 7		Re-used Gantry
	Parish boundary		TYPE 8		Portal Type Gantry
	Local authority boundary		ERA		Signal Cantilever
	Linear Work Item Centreline		ERA/POP		Proposed Emergency Refuge Area (ERA)
	Non-linear Work Boundary		SIGN		Proposed ERA with Police Observation Platform (POP)
	Limit Of Scheduled Work				Proposed new CCTV Camera
	Construction Compounds				Post Mounted Sign in verge

Items Included in Numbered Work Items

	Proposed New Gantry Area		Existing Gantry to be demolished
	Proposed New Gantry Super-span Portal		
	Single Carriageway Portal		
	Super-span Cantilever		
	Signal only Cantilever		
	Super-span Cantilever MS4		
	Signal Cantilever MS3		

Engineering Section (arrows indicate direction of view - refer to Note 2)



Highways England
Major Projects
Picoally Gate
Stone Street
Manchester
M1 2WD

Alliance Document Reference
514451-MUH-ML-ZZ-DR-WP-301295

Rev 4F
Scale at A1
1:2500

Job Title	M4 JUNCTIONS 3 TO 12 SMART MOTORWAY
Drawing Title	WORKS PLAN REGULATIONS 5(2)(j) & 5(2)(p) SHEET 08 OF 31 RIVER LODDON
Drawing Number	TR010019 - 2.3