
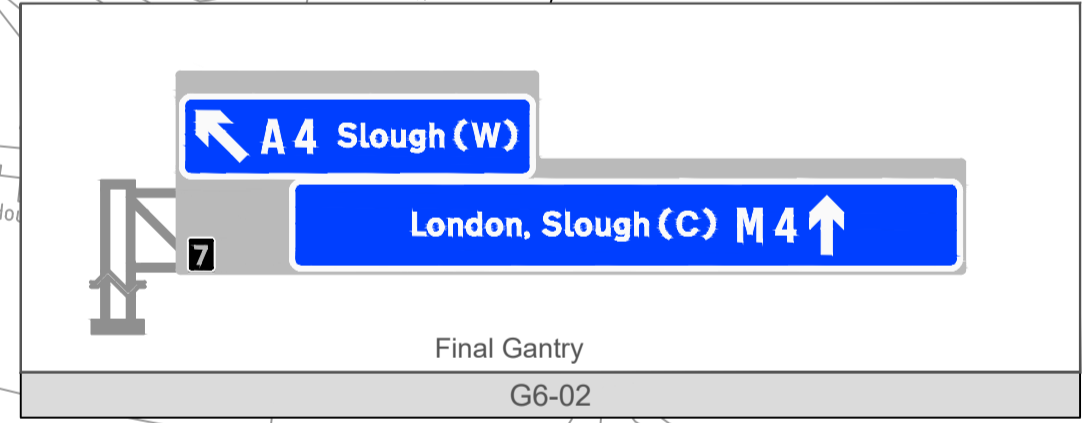


INSET
SCALE 1:1250

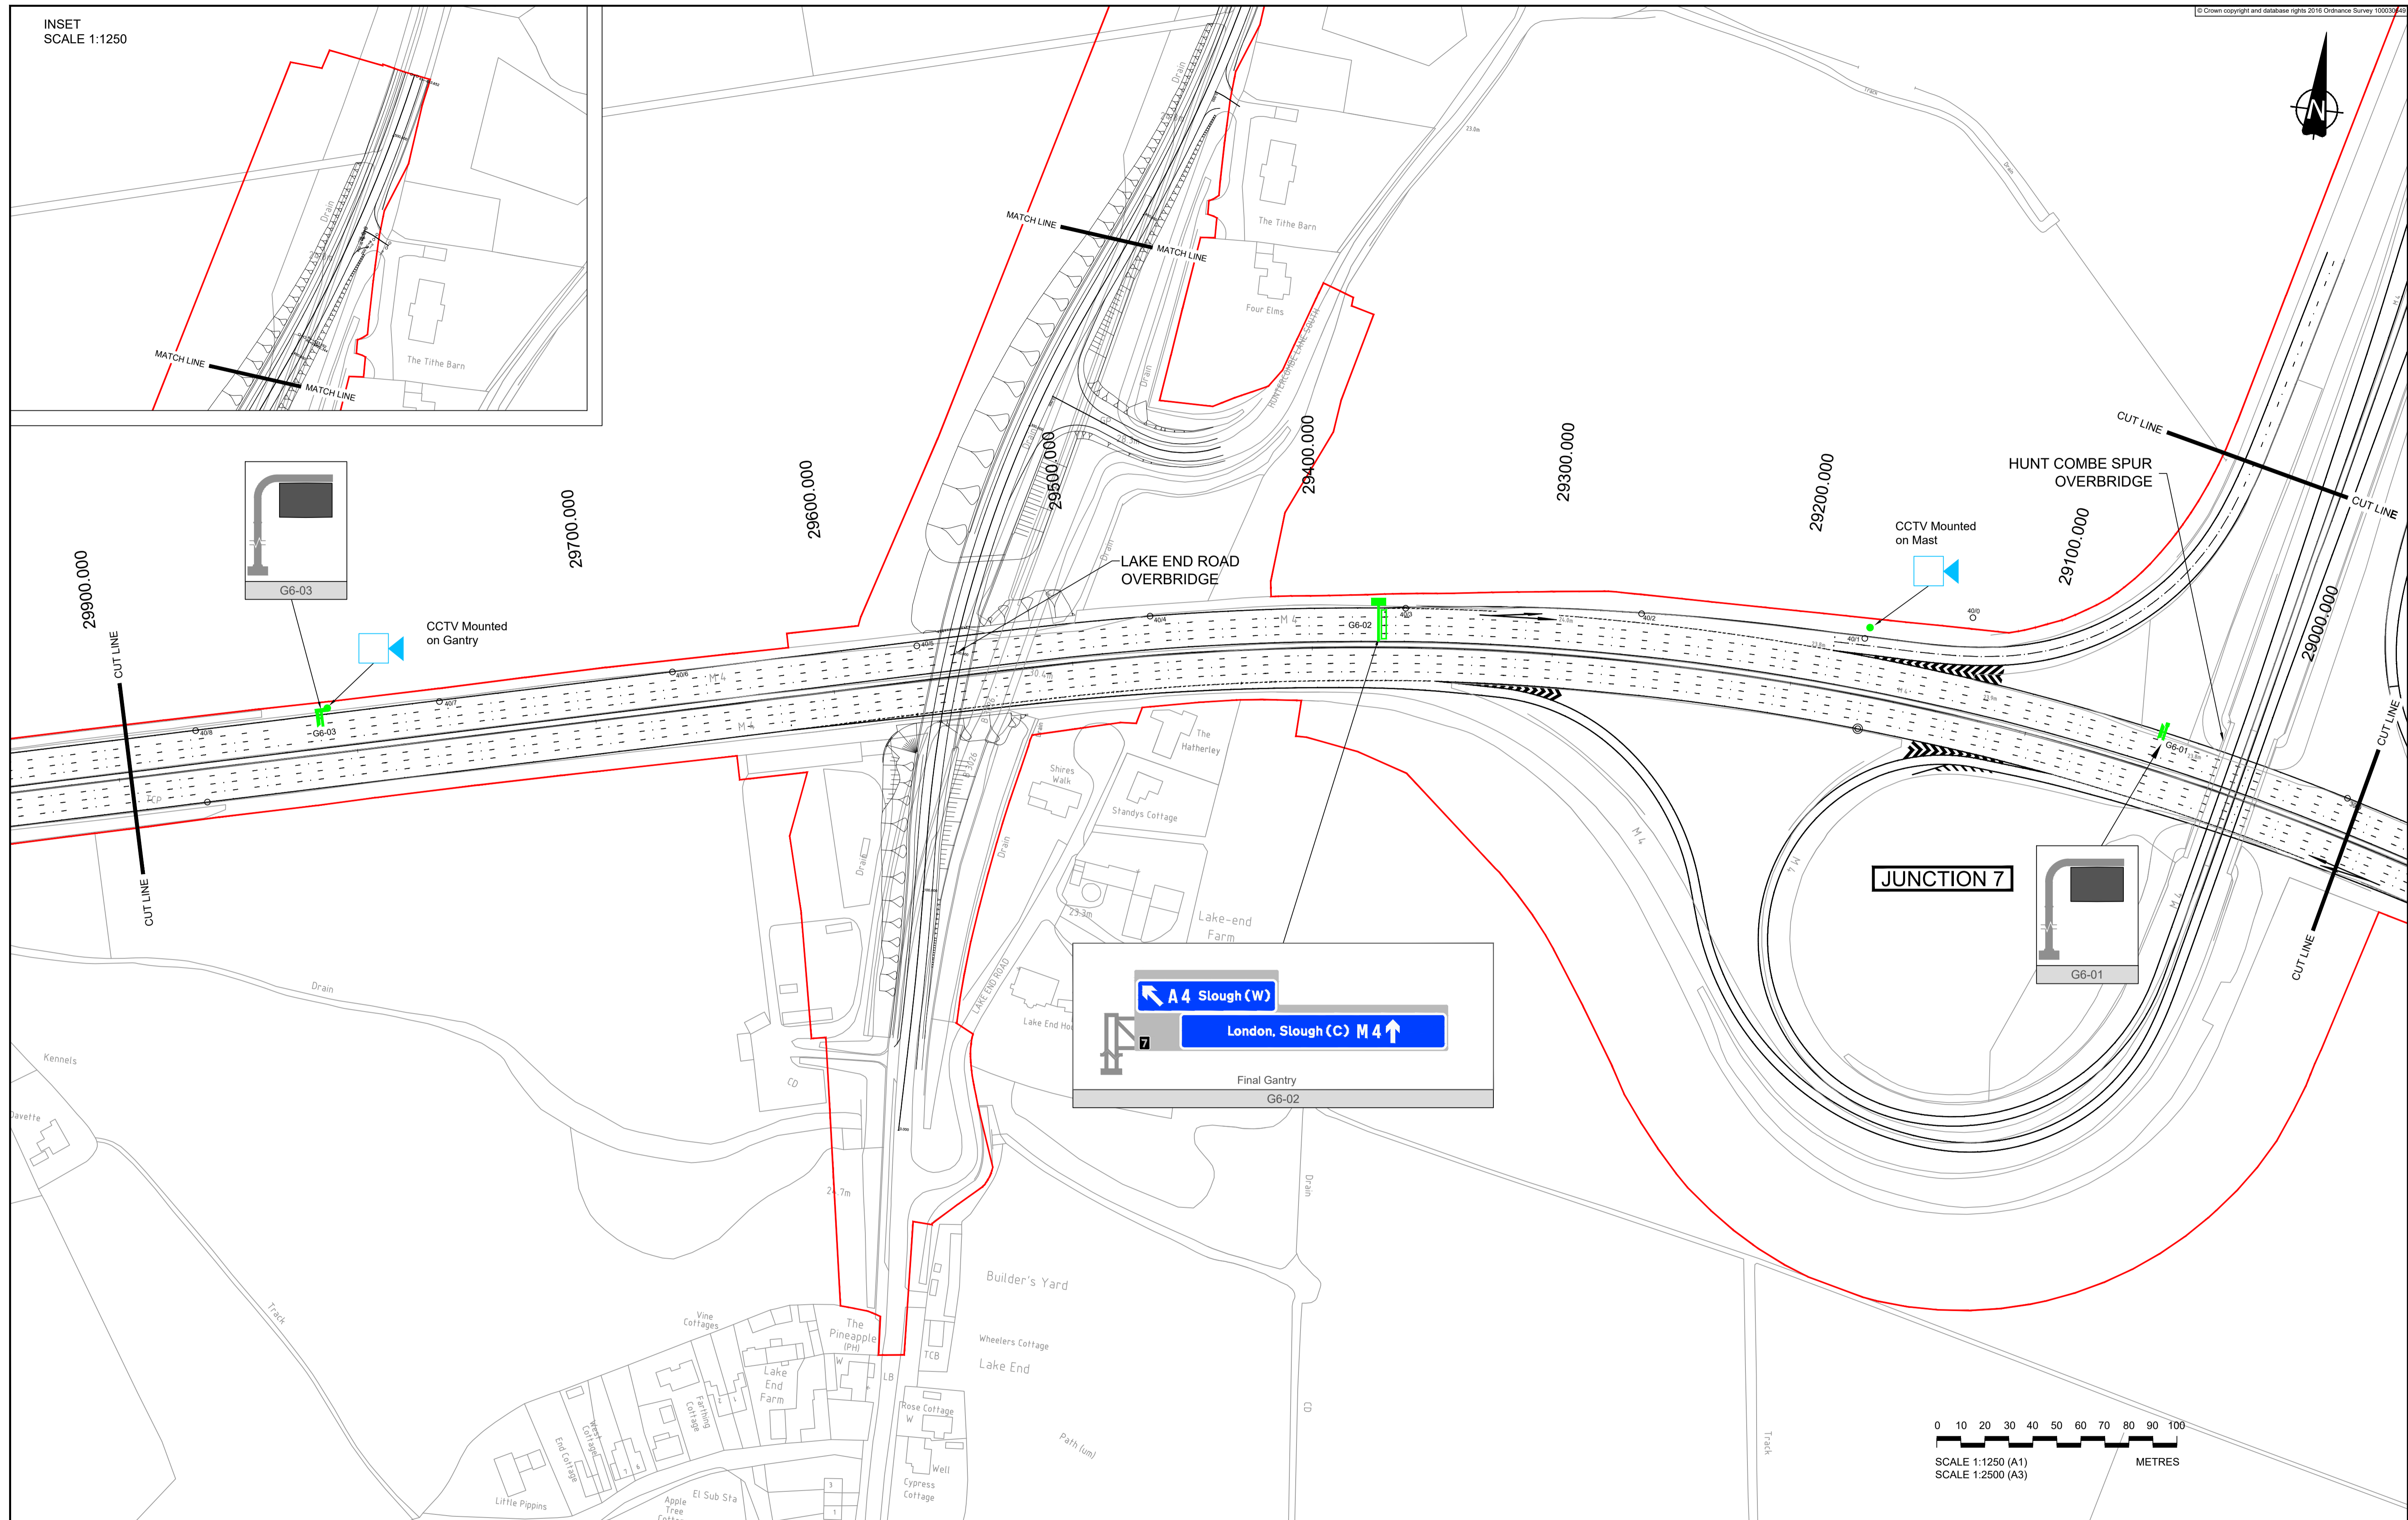


LEGEND

	SIGN GANTRY
	CARRIAGEWAY SIGNALS
	LANE SIGNALS
	GANTRY TO BE RETAINED
	GANTRY TO BE REMOVED
	PROPOSED GANTRY
	ORDER LIMIT
	MARKER POST
	NEW TELEPHONE

NOTES

For information on infrastructure limits of deviation see Volume 2 Doc ref. 2.3 Works Plans.

	E9-A2 EMERGENCY AREA
	POLICE OBSERVATION POST
	NEW CCTV (Closed Circuit Television)/PTZ CAMERA

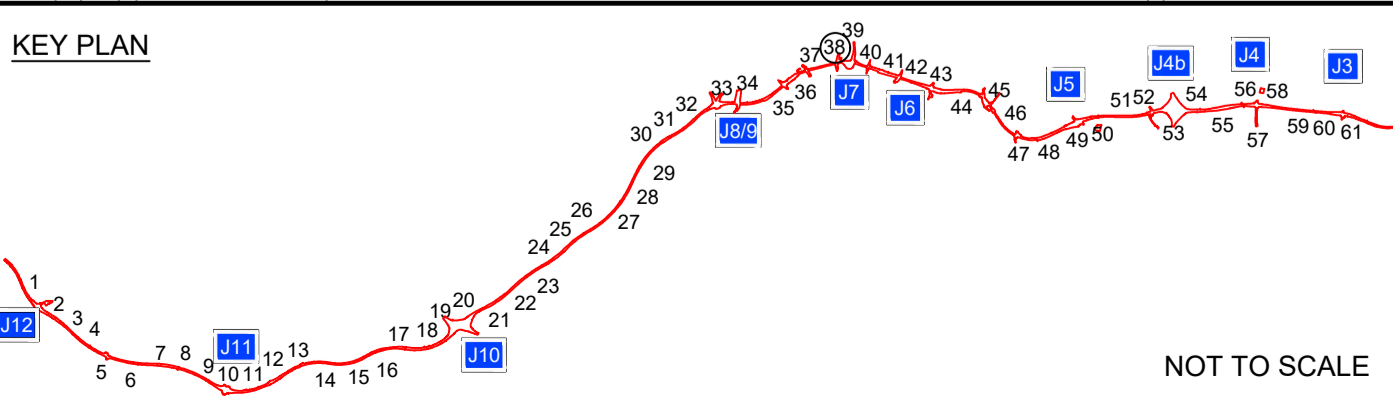

Client

DELIVERING THROUGH

Project	SMART MOTORWAYS PROGRAMME
	M4 JUNCTIONS 3-12
Drawing title	ENGINEERING AND DESIGN
	REPORT MAINLINE
	GENERAL ARRANGEMENT
	SHEET 38 OF 61

Status	S2	Revision	P01
Scale	1:1250 @ A1	Date	18/02/2022
Drawn By	William Emery		
Checked By	Stephen Thompson		
Approved By	David Pilsworth		
Project No.	HA PIN	Originator	CHHJ
Drawing number	HA514451	Original Size	A1
	Volume Location	I Type Role Number	
	HGN-SZ_MLZZZZZ_Z-DR-CH-1070		

P01	S2	18/02/2022	Non Material Change Application	WE	ST	DP
Rev	Status	Rev. Date	Purpose of revision	Drawn	Chk'd	Appr'd