



Scenario 2 - Two 50m vessels

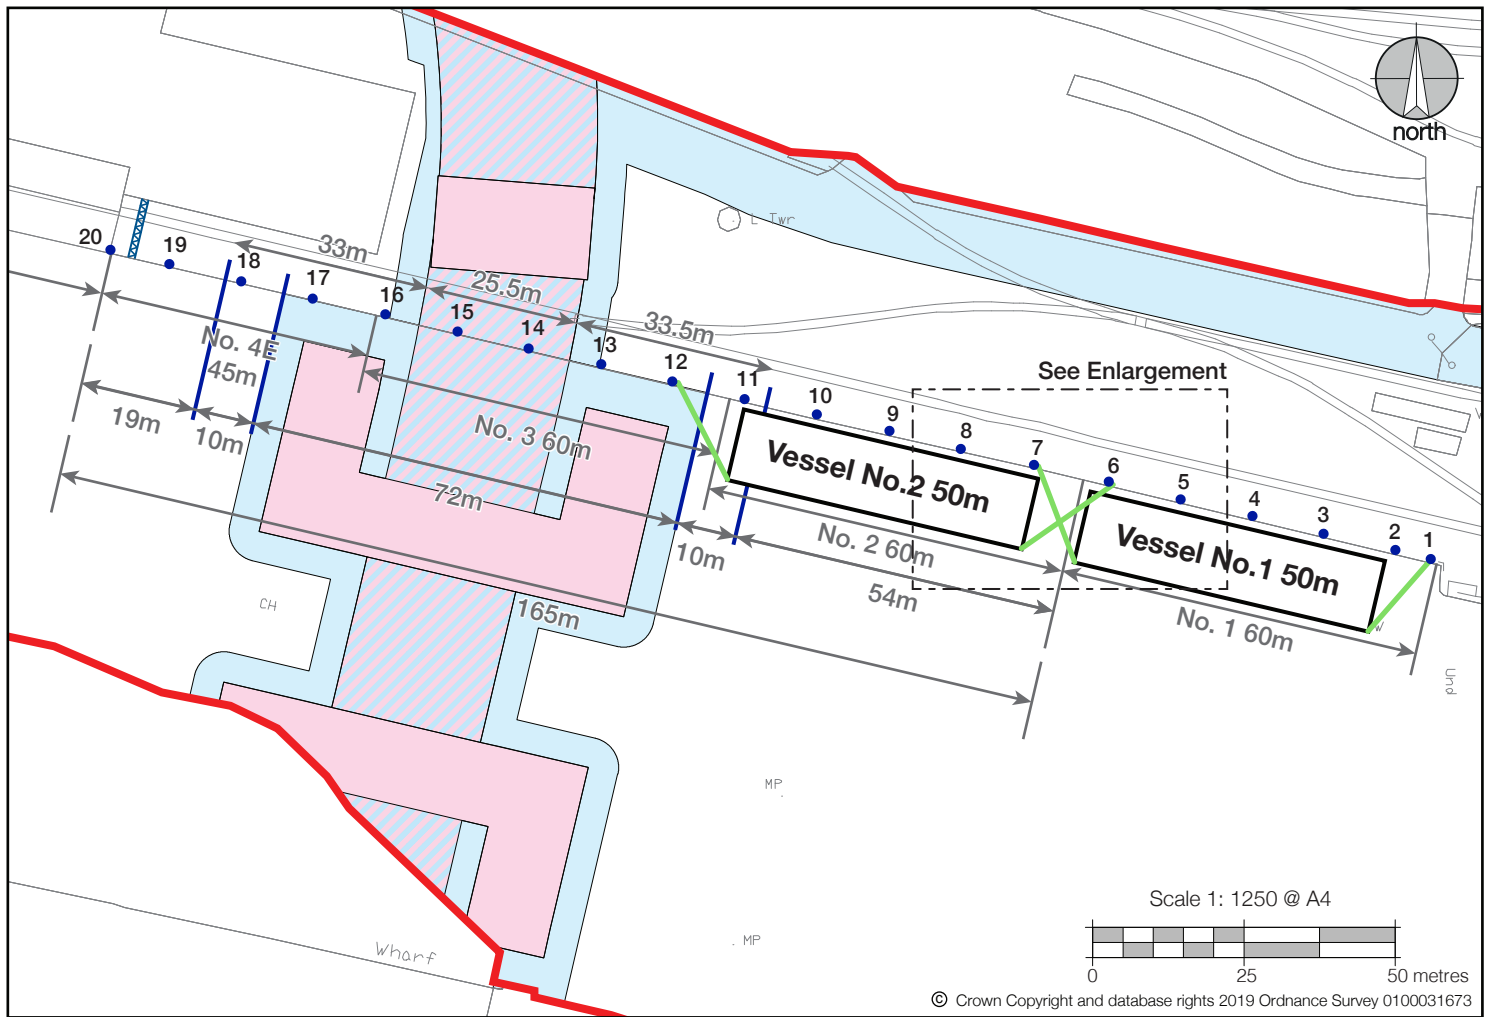

- ABP land ownership boundary
- Permanent acquisition of land
- Permanent acquisition of airspace and rights over land
- Permanent acquisition of rights over land
- Port Berth (inc berth number and length)
- Allowance for manoeuvring vessel
- Security fence
- Bollard
- Rope line

Enlargement

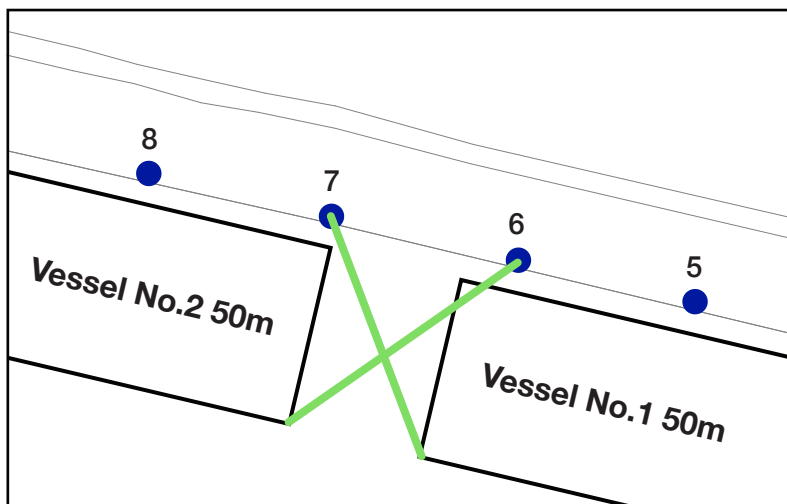

Scenario 2

A scenario of two 50m LOA vessels will not be capable of being accommodated due to the line securing the eastern end of vessel No.2 being fouled by vessel No.1. Therefore not a viable option.

Berth 4E unusable