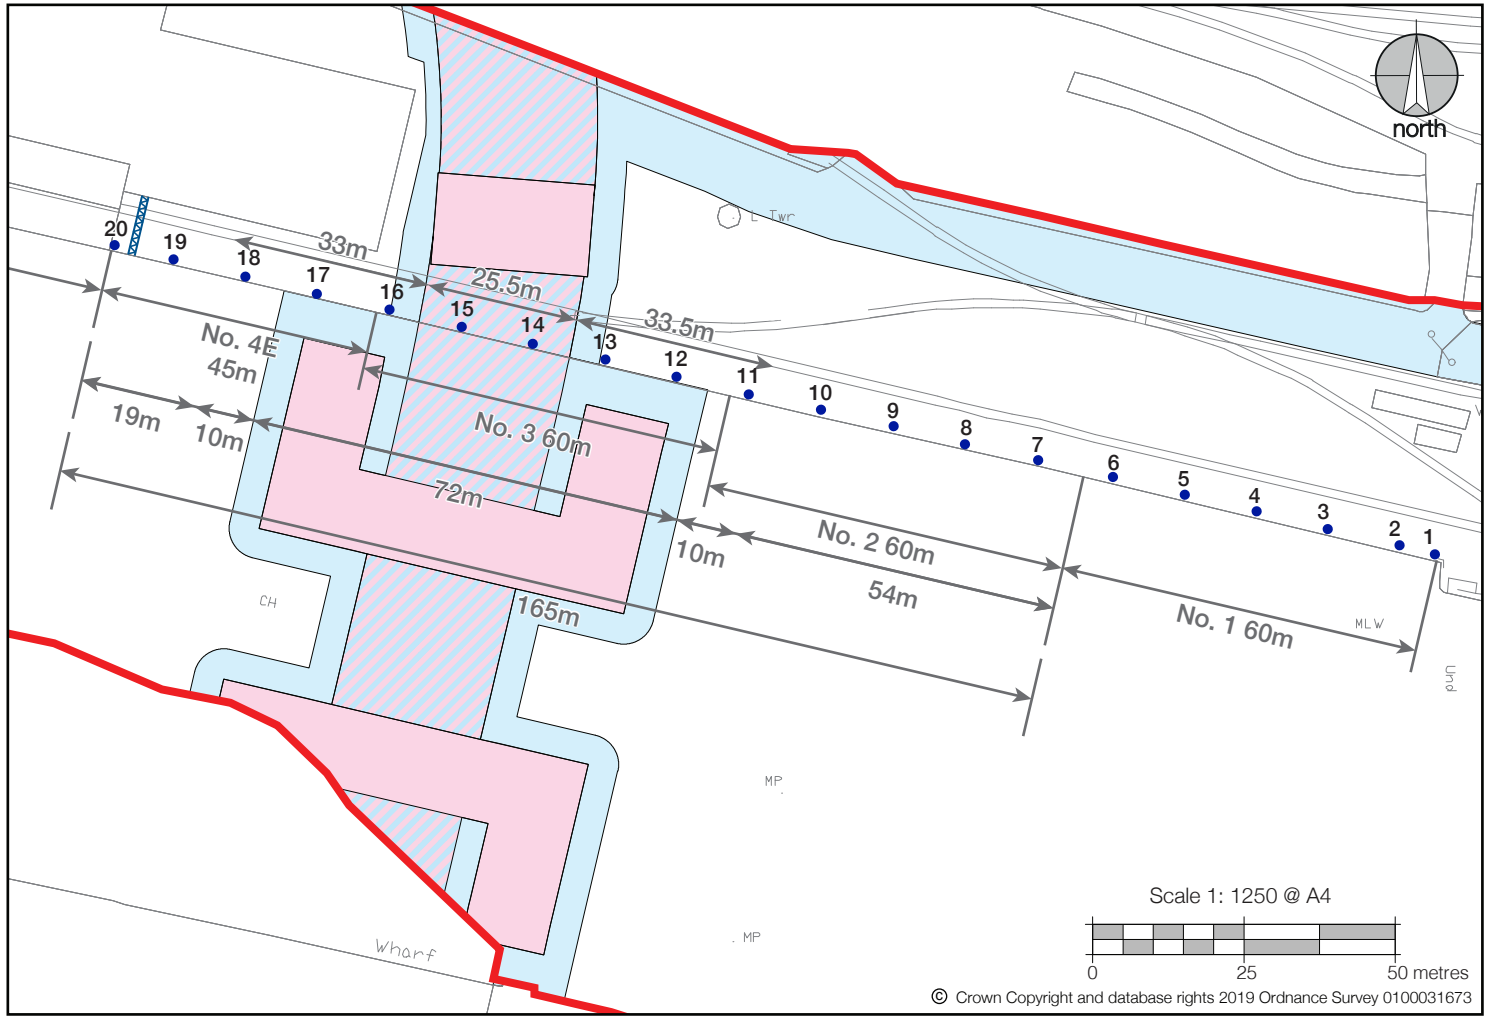
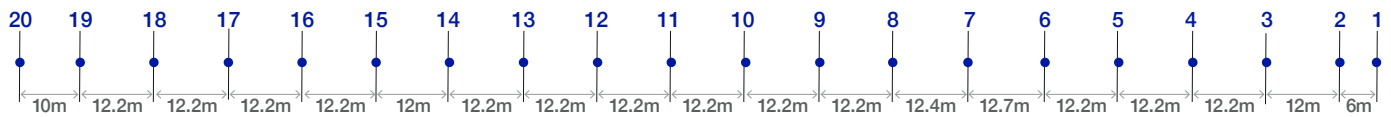

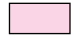







# North Quay Bollards



## Bollard spacing



-  ABP land ownership boundary
-  Permanent acquisition of land
-  Permanent acquisition of airspace and rights over land
-  Permanent acquisition of rights over land
-  Port Berth (inc berth number and length)
-  Security fence
-  Bollard