

The Lake Lothing (Lowestoft) Third Crossing Order 201[*]



Lake Lothing
**THIRD
CROSSING**

Document SCC/LLTC/EX/135: Traffic Regulation Measures Plans Speed Limits & Restricted Roads (Sheet 2 of 2)

Planning Act 2008

**The Infrastructure Planning (Applications: Prescribed Forms and Procedure)
Regulations 2009**

The Infrastructure Planning (Examination Procedure) Rule 2010


PINS Reference Number: TR010023

Author: Suffolk County Council


Document Reference: SCC/LLTC/EX/135

Date: May 2019


This page is intentionally left blank

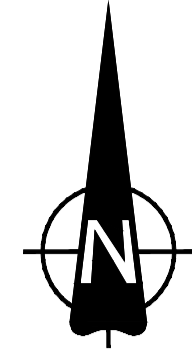

EAST SUFFOLK RAILWAY LINE

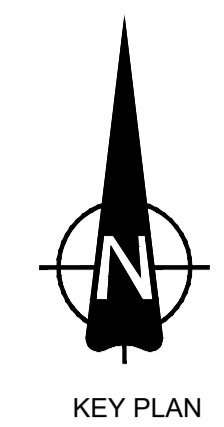

KEY PLAN

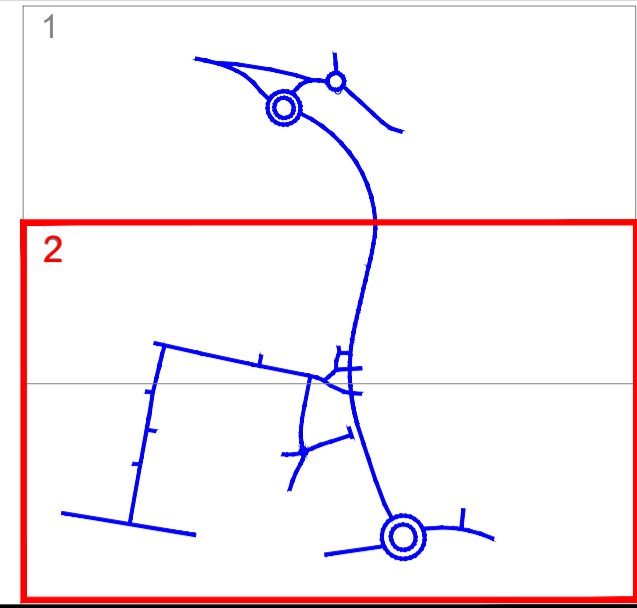

KEY

- EXISTING 30mph SPEED LIMIT TO BE RETAINED
- EXISTING 40mph SPEED LIMIT TO BE RETAINED
- PROPOSED 30mph SPEED LIMIT

NOTES

1. THESE TRAFFIC REGULATION MEASURES PLANS SHOULD BE READ IN CONJUNCTION WITH THE KEY PLAN AND ALONGSIDE OTHER PLANS AND DOCUMENTS IN THE DEVELOPMENT CONSENT ORDER APPLICATION, IN PARTICULAR THE DCO SCHEDULE ENTITLED TRAFFIC REGULATION MEASURES.
2. WHERE EXISTING SPEED LIMITS (TO BE RETAINED) ARE SHOWN ON THESE TRAFFIC REGULATION MEASURES PLANS THIS IS FOR INFORMATION ONLY AND SUCH SPEED LIMITS ARE NOT SUBJECT TO THE DEVELOPMENT CONSENT ORDER.
3. THE DESIGN SHOWN HERE IS FOR ILLUSTRATIVE PURPOSES ONLY.

Mapping reproduced by permission of Ordnance Survey on behalf of HMSO.
© Crown copyright and database rights 2017. All rights reserved.
Ordnance Survey licence number 100023395
Contains OS data © Crown copyright and database rights 2017.

P01	JC	PC	PC	26/04/2019
FOR DCO EXAMINATION - DEADLINE 9				
P00	JC	PC	JB	14/06/2018
FOR DCO SUBMISSION				
REVISION	DRAWN	CHECKED	APPROVED	DATE
DESCRIPTION				



PROJECT TITLE
Lake Lothing
THIRD CROSSING

DRAWING TITLE
TRAFFIC REGULATION MEASURES PLANS
(SPEED LIMITS & RESTRICTED ROADS)
REGULATION 5(2)(o)
SHEET 2 OF 2

DRAWING STATUS
FOR DCO EXAMINATION

DRAWN	CHECKED	APPROVED	AUTHORISED	SUITABILITY
JC	PC	PC	JB	S4
SCALE @ A1 SIZE	DATE	REVISION		
1:1250	26/04/2019	P01		

DRAWING NUMBER			
Project	Originator	Volume	
1069948-WSP-HAC-LL-DR-CH-0109			
Location	Type	Role	Number

