

# The Lake Lothing (Lowestoft) Third Crossing Order 201[\*]

---



Lake Lothing  
**THIRD  
CROSSING**

---

## **Document SCC/LLTC/EX/140: Engineering Sections Drawings, Plans and Elevations - Key Plan**

---

**Planning Act 2008**

**The Infrastructure Planning (Applications: Prescribed Forms and Procedure)  
Regulations 2009**

**The Infrastructure Planning (Examination Procedure) Rule 2010**


PINS Reference Number: TR010023

Author: Suffolk County Council


Document Reference: SCC/LLTC/EX/140

Date: May 2019

*This page is intentionally left blank*

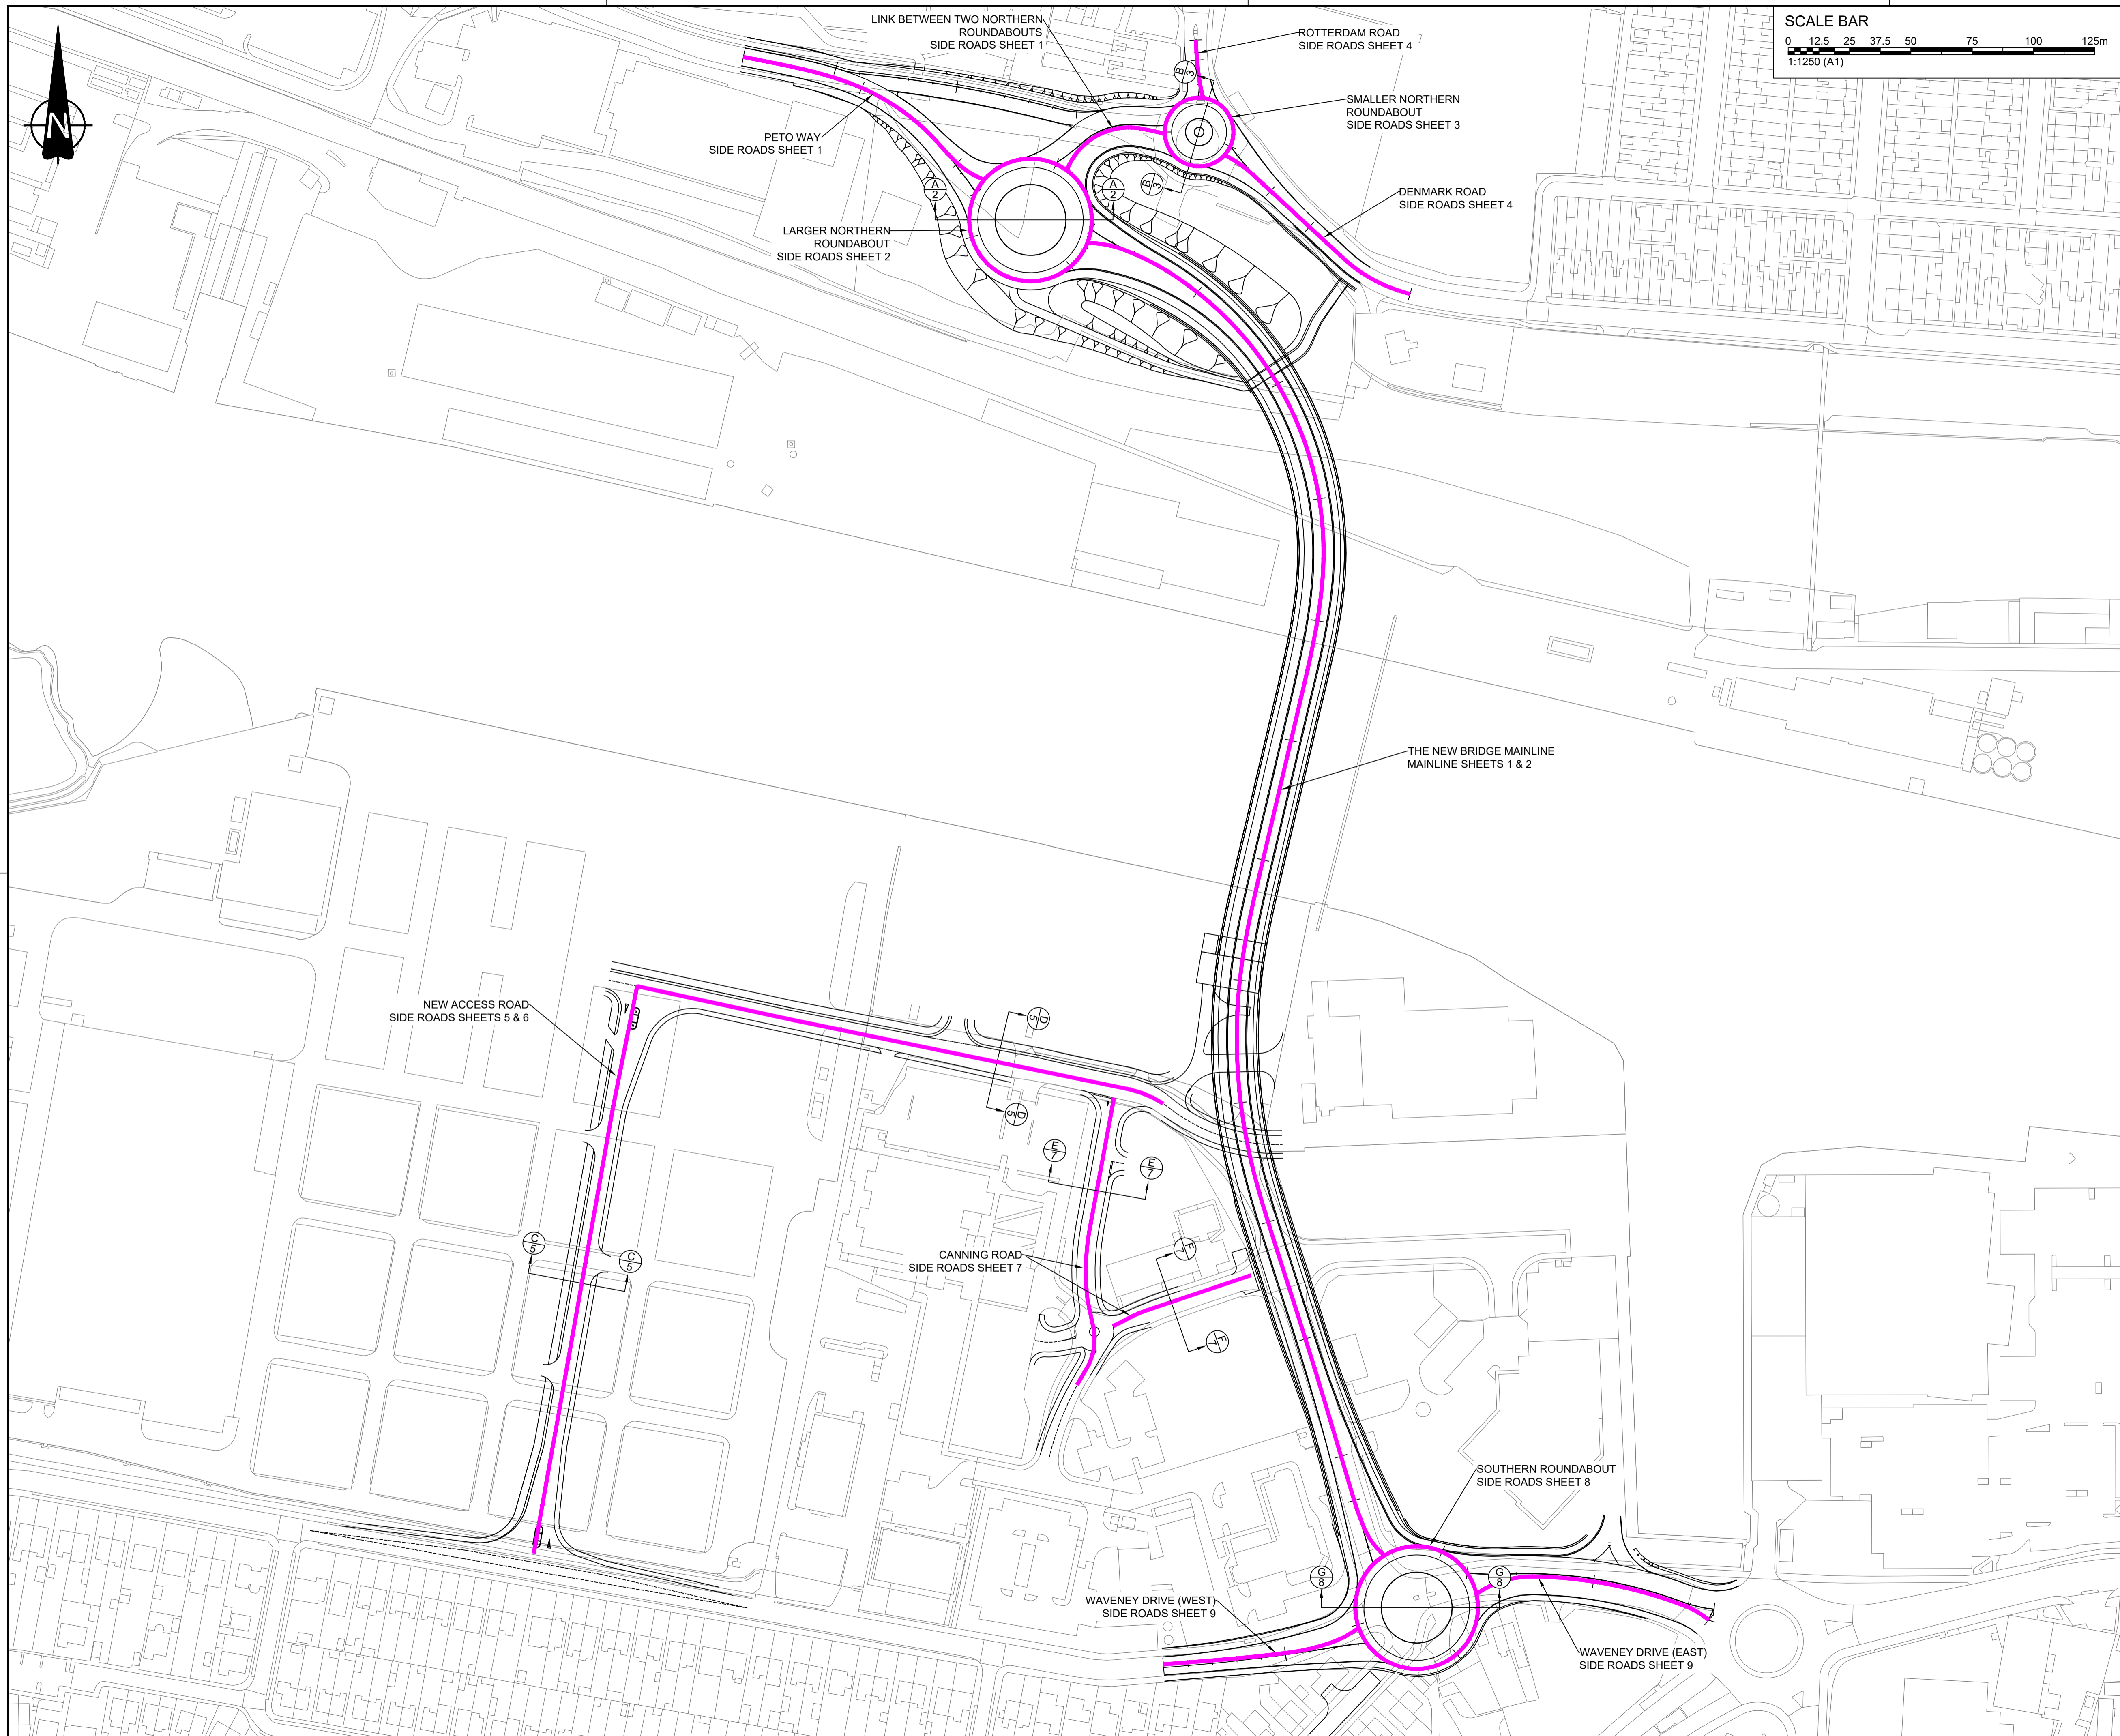

SCALE BAR  
0 12.5 25 37.5 50 75 100 125m  
1:1250 (A1)

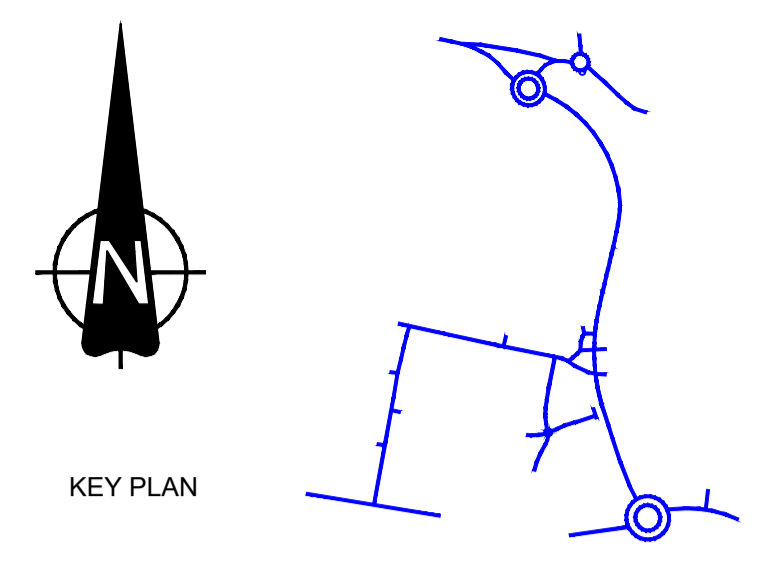

**KEY**

- ILLUSTRATIVE SCHEME LAYOUT
- ENGINEERING SECTION, LONG SECTION
- ⊗ ⊙ ENGINEERING SECTION, CROSS SECTION  
X - CROSS SECTION LABEL, 0 - SHEET NUMBER

**NOTES**

- THIS PLAN SHOULD BE READ IN CONJUNCTION WITH THE ENGINEERING SECTION DRAWINGS AND PLANS AND ALONGSIDE OTHER PLANS AND DOCUMENTS IN THE DEVELOPMENT CONSENT ORDER APPLICATION, IN PARTICULAR SCHEDULE 1 (AUTHORISED DEVELOPMENT) TO THE DEVELOPMENT CONSENT ORDER.
- THE SCHEME IS SHOWN HERE FOR ILLUSTRATIVE PURPOSES TO IDENTIFY THE LOCATION OF THE ENGINEERING SECTION DRAWINGS AND PLANS.

Mapping reproduced by permission of Ordnance Survey on behalf of HMSO.  
© Crown copyright and database rights 2017. All rights reserved.  
Ordnance Survey licence number 100023395  
Contains OS data © Crown copyright and database rights 2017.

P01	HAF	PC	PC	26/04/2019
FOR DCO EXAMINATION - DEADLINE 9				
P00	JC	PC	PC	08/06/2018
FOR DCO SUBMISSION				

REVISION	DRAWN	CHECKED	APPROVED	DATE
DESCRIPTION				



**PROJECT TITLE**  
Lake Lothing  
**THIRD CROSSING**

**DRAWING TITLE**  
ENGINEERING SECTION DRAWINGS AND PLANS  
KEY PLAN  
REGULATIONS 5(2)(o), 5(2)(p) AND 6(2)(a)

**DRAWING STATUS**  
FOR DCO EXAMINATION

DRAWN	CHECKED	APPROVED	AUTHORISED	SUITABILITY
JC	PC	PC	JB	S4
SCALE @ A1 SIZE 1:1250		DATE 26/04/2019	REVISION P01	

**DRAWING NUMBER**  
Project | Originator | Volume  
1069948-WSP-HGN-LL-DR-CH-0100  
Location | Type | Role | Number