

The Lake Lothing (Lowestoft) Third Crossing Order 201[*]



Document SCC/LLTC/EX/158: Environmental Statement Volume 2 Figure 8.2

Planning Act 2008

The Infrastructure Planning (Applications: Prescribed Forms and Procedure) Regulations 2009

The Infrastructure Planning (Examination Procedure) Rule 2010



PINS Reference Number: TR010023

Author: Suffolk County Council

Document Reference: SCC/LLTC/EX/158

Date: May 2019

This page is intentionally left blank

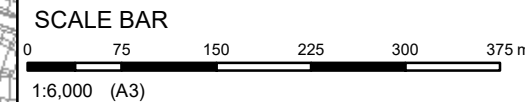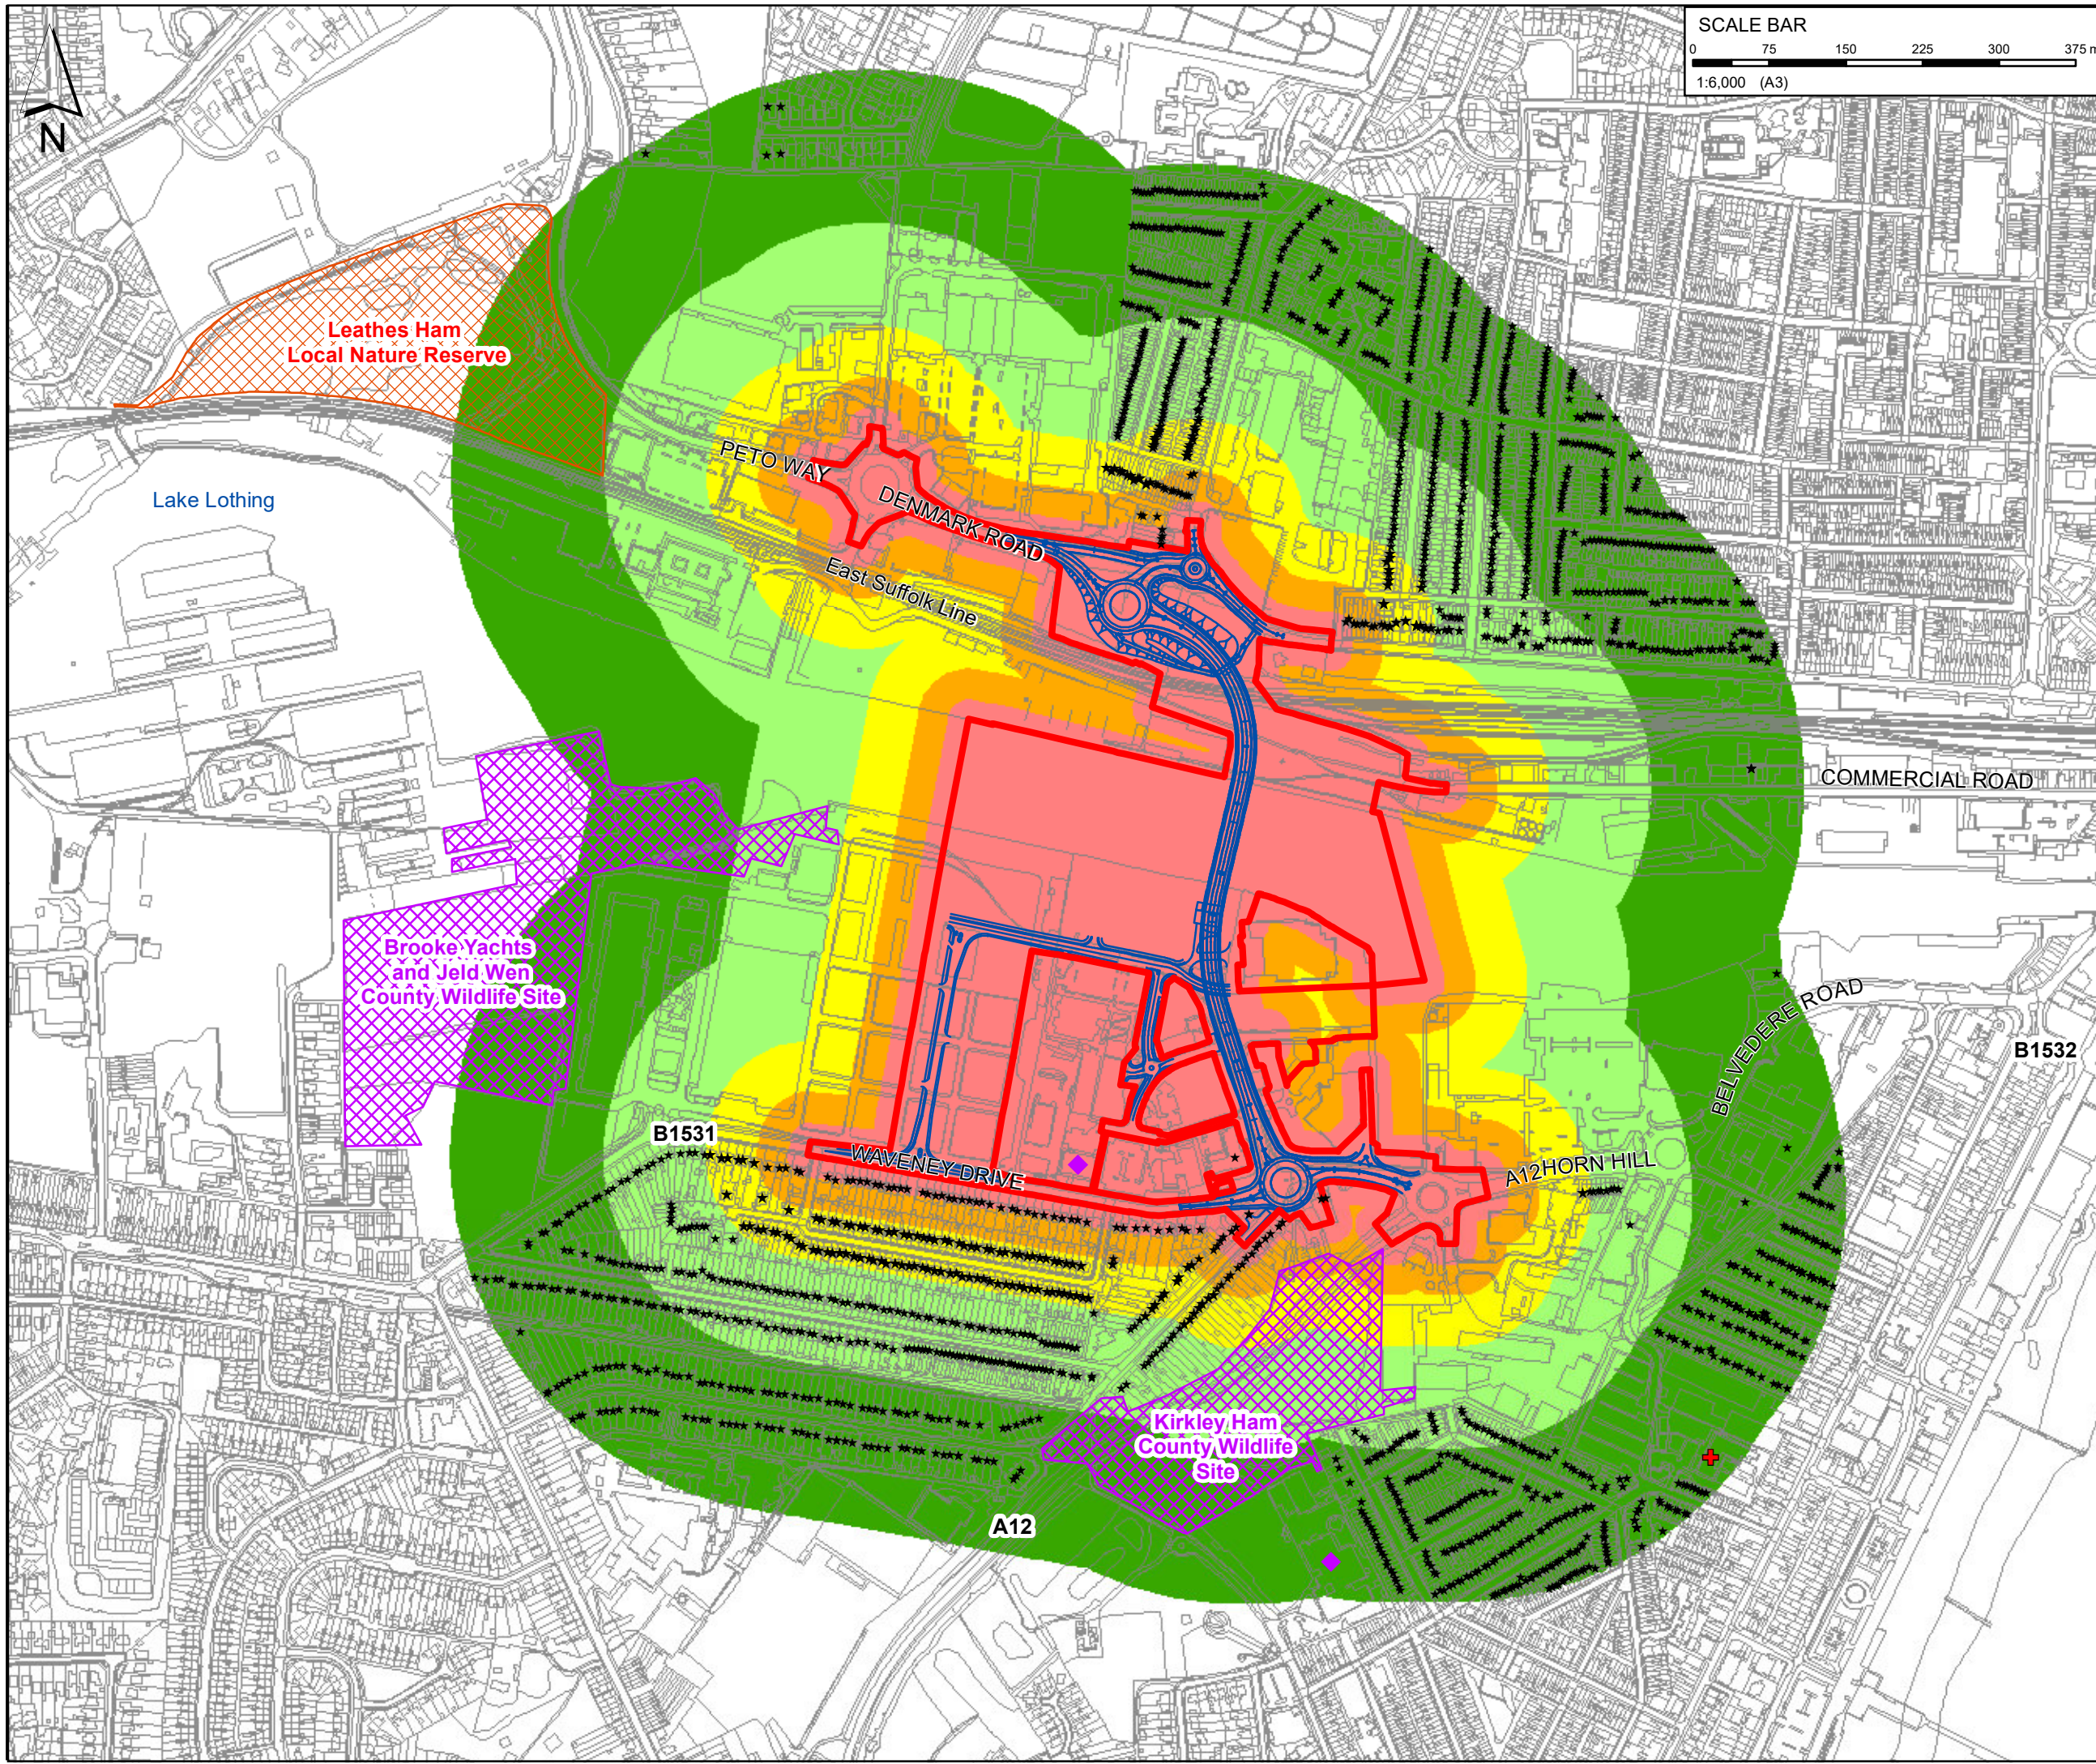

KEY

- Order Limits
- The Scheme (illustrative)

Distance from Construction Boundary

- 20m from Construction Boundary
- 50m from Construction Boundary
- 100m from Construction Boundary
- 200m from Construction Boundary
- 350m from Construction Boundary

Sensitive Receptors

- ★ Residential
- ◆ Educational
- ⊕ Health

Ecological Receptors

- ▨ County Wildlife Site
- ▨ Leathes Ham Local Nature Reserve

Mapping reproduced by permission of Ordnance Survey on behalf of HMSO.
 © Crown copyright and database rights 2017. All rights reserved.
 Ordnance Survey licence number 100023395
 Contains OS data © Crown copyright and database rights 2017.

P01	DH	HR	JB	11/04/2019
ORDER LIMITS REVISED & DESIGN AMMENDMENTS				
P00	IW	HR	HR	20/06/2018
FOR DCO SUBMISSION				
REVISION	DRAWN	CHECKED	APPROVED	DATE
DESCRIPTION				



PROJECT TITLE
 Lake Lothing
THIRD CROSSING

DRAWING TITLE
 Air Quality Construction Phase
 Assessment Study Area
 Regulation 5(2)(a)
 Figure 8.2

DRAWING STATUS
 For DCO Examination

DRAWN	CHECKED	APPROVED	AUTHORISED	SUITABILITY
DH	CL	HR	JB	S4

SCALE @ A3 SIZE	DATE	REVISION
1:6,000	11/04/2019	P01

DRAWING NUMBER

Project	Originator	Volume	
1069948-WSP-EAQ-LL-SK-LE-0002			
Location	Type	Role	Number