

The Lake Lothing (Lowestoft) Third Crossing Order 201[*]



Lake Lothing
**THIRD
CROSSING**

Document SCC/LLTC/EX/134: Traffic Regulation Measures Plans (Clearways and Prohibitions) (Sheet 2 of 3)

Planning Act 2008

The Infrastructure Planning (Applications: Prescribed Forms and Procedure)
Regulations 2009

The Infrastructure Planning (Examination Procedure) Rule 2010







PINS Reference Number: TR010023

Author: Suffolk County Council

Document Reference: SCC/LLTC/EX/134

Date: May 2019

This page is intentionally left blank

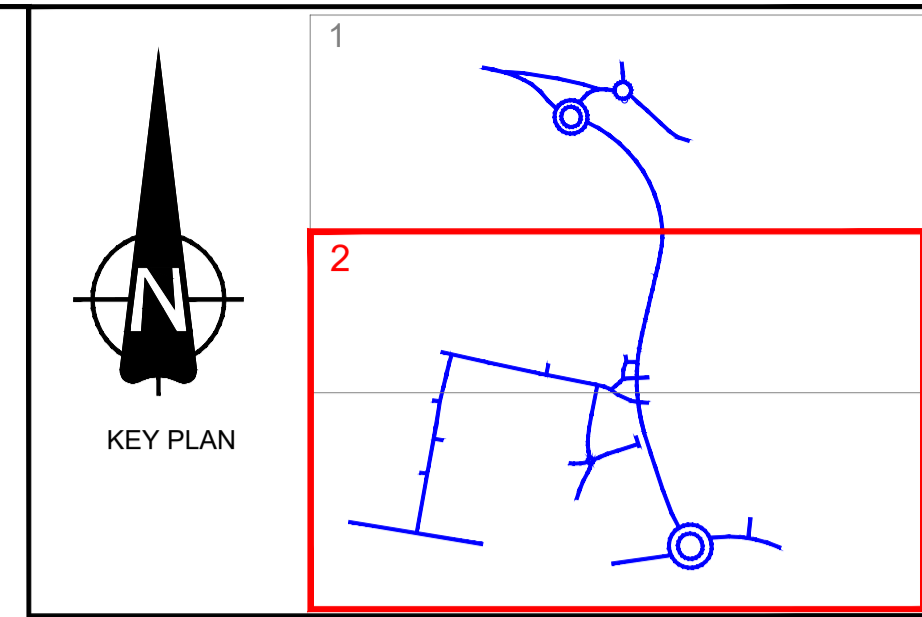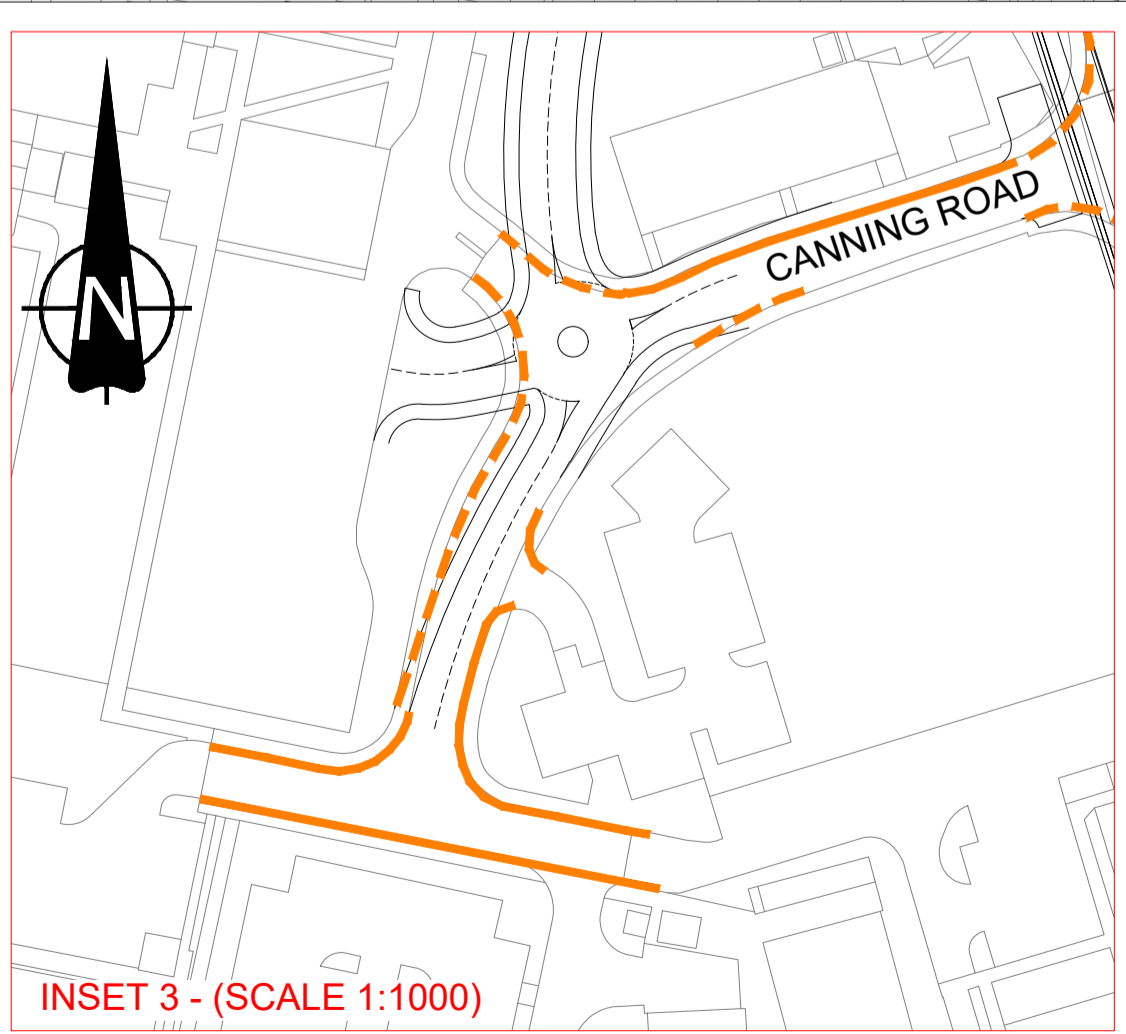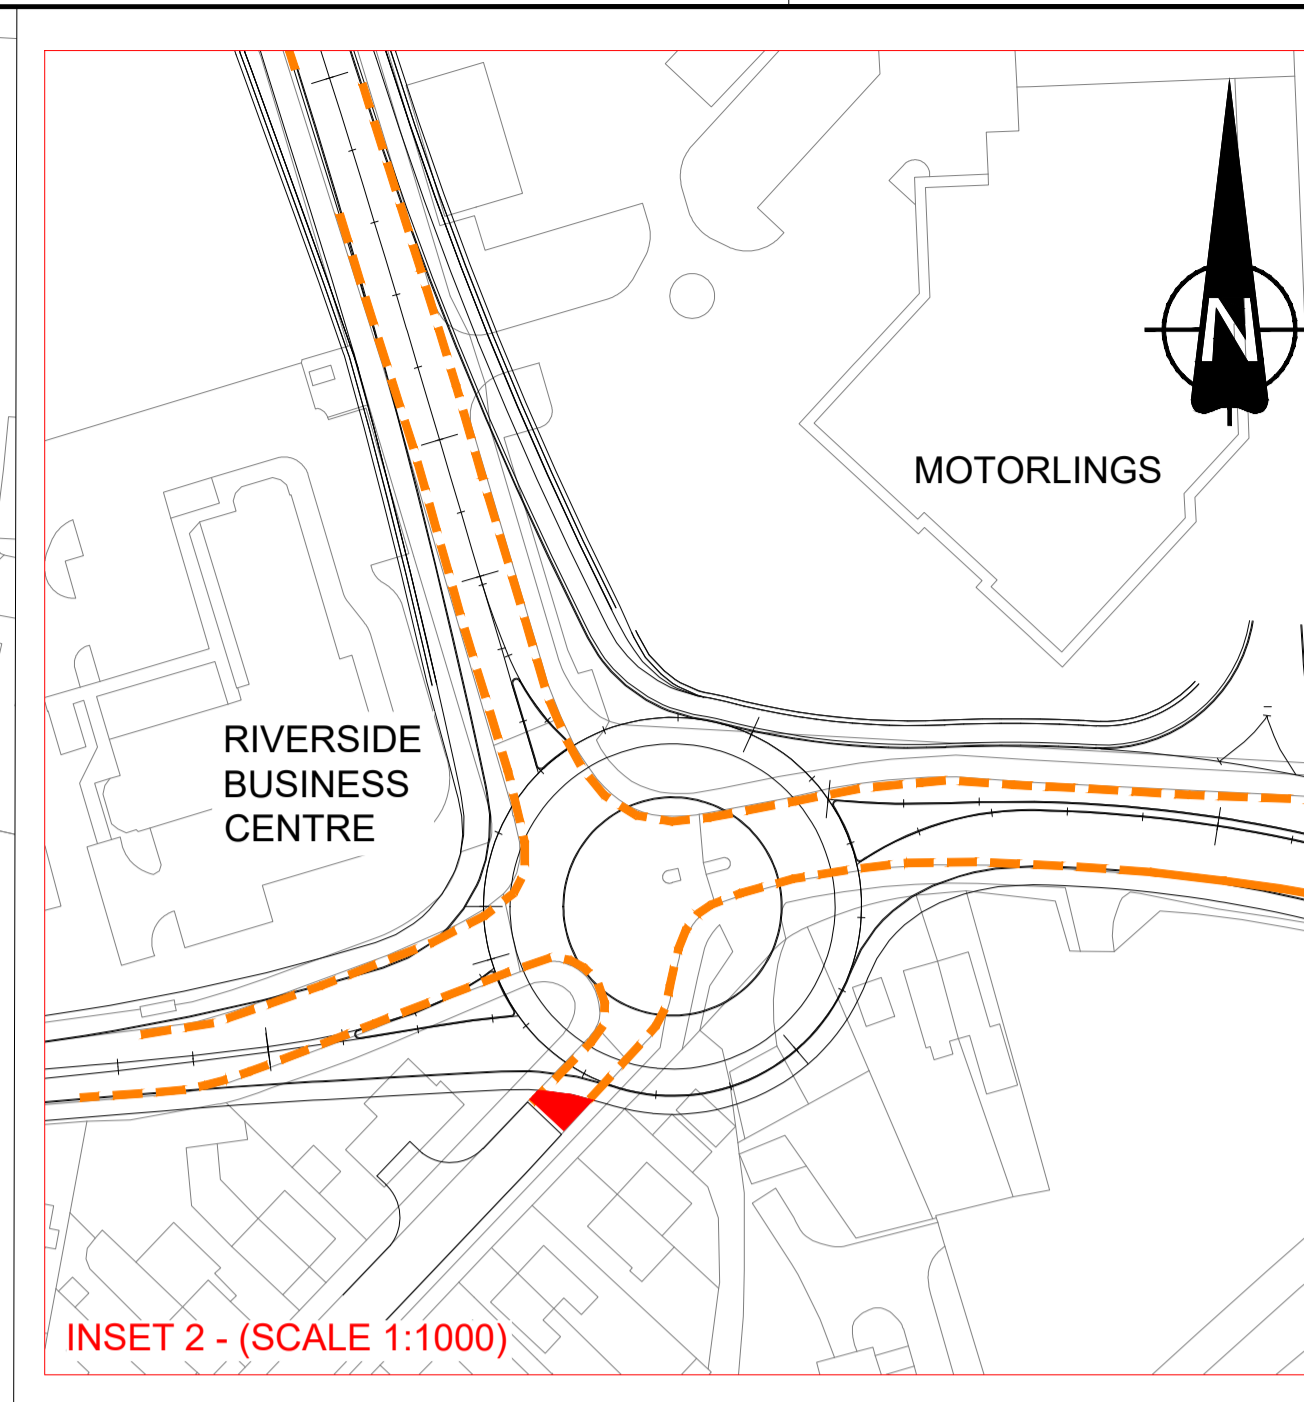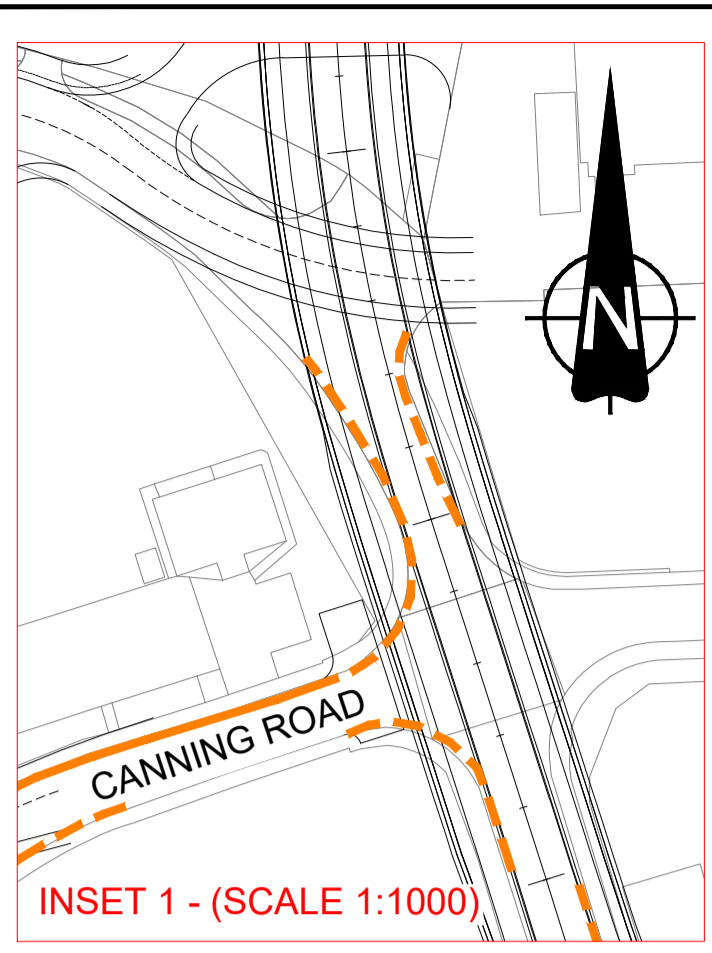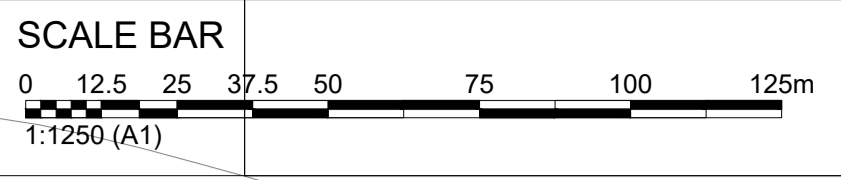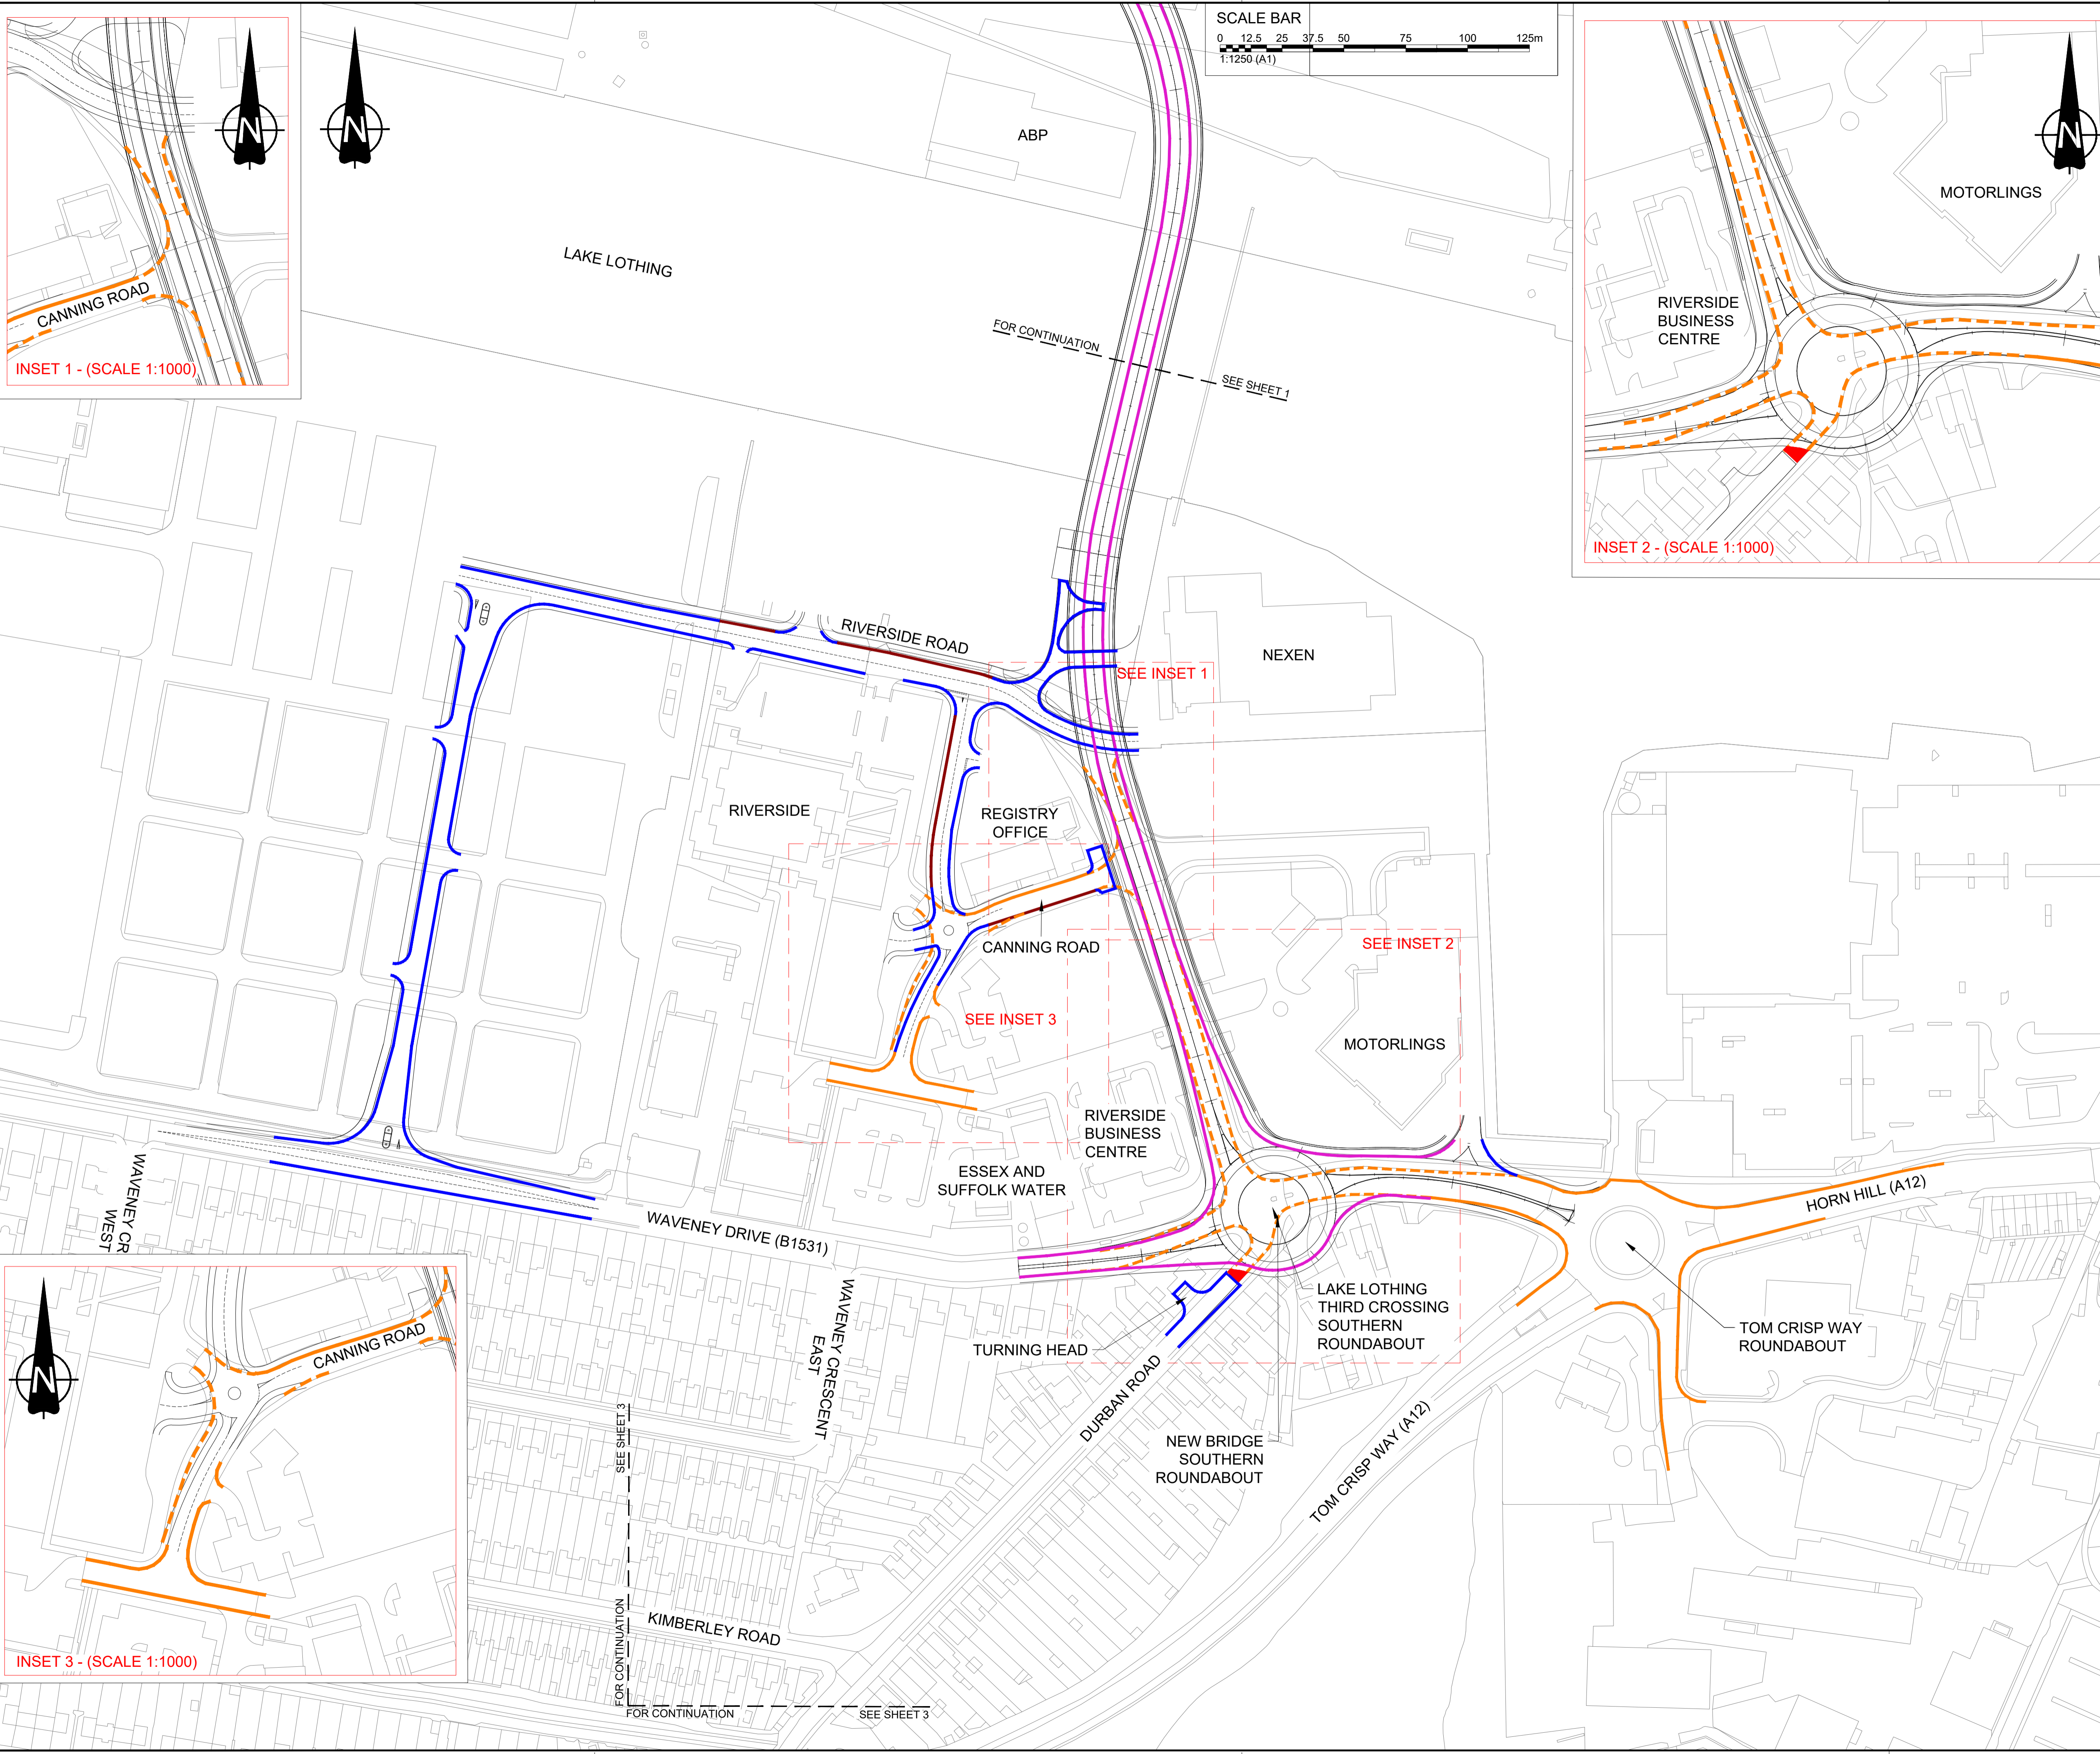

- KEY**
- PROPOSED NO WAITING MEASURES
 - PROPOSED ON STREET PARKING
 - PROPOSED CLEARWAY
 - EXISTING WAITING AND LOADING RESTRICTIONS TO BE REVOKED/VARIED
 - EXISTING WAITING AND LOADING RESTRICTIONS TO BE RETAINED
 - PROHIBITION OF MOTORISED VEHICLES APART FROM ACCESS TO PROPERTY NO. 1b DURBAN ROAD (OWNERS, VISITORS) AND EMERGENCY VEHICLES.

- NOTES**
1. THESE TRAFFIC REGULATION MEASURES PLANS SHOULD BE READ IN CONJUNCTION WITH THE KEY PLAN AND ALONGSIDE OTHER PLANS AND DOCUMENTS IN THE DEVELOPMENT CONSENT ORDER APPLICATION, IN PARTICULAR THE DCO SCHEDULE ENTITLED TRAFFIC REGULATION MEASURES.
 2. THE DESIGN SHOWN HERE IS FOR ILLUSTRATIVE PURPOSES ONLY.

Mapping reproduced by permission of Ordnance Survey on behalf of HMSO.
© Crown copyright and database rights 2017. All rights reserved.
Ordnance Survey licence number 100023395
Contains OS data © Crown copyright and database rights 2017.

P03	JC	PC	PC	26/04/2019
FOR DCO EXAMINATION - DEADLINE 9				
P01	IS	PC	PC	28/01/2019
UPDATE TO INCLUDE NMC				
P00	ES	PC	JB	14.06.2018
FOR DCO SUBMISSION				
REVISION	DRAWN	CHECKED	APPROVED	DATE
DESCRIPTION				



PROJECT TITLE
Lake Lothing
THIRD CROSSING

DRAWING TITLE
TRAFFIC REGULATION MEASURES PLANS
(CLEARWAYS AND PROHIBITIONS)
REGULATION 5(2)(o)
SHEET 2 OF 3

DRAWING STATUS
FOR DCO EXAMINATION

DRAWN	CHECKED	APPROVED	AUTHORISED	SUITABILITY
ES	PC	PC	JB	S4

SCALE @ A1 SIZE	DATE	REVISION
1:1250	26/04/2019	P02

DRAWING NUMBER

Project	Originator	Volume	
1069948-WSP-HAC-LL-DR-CH-0107			
Location	Type	Role	Number