

A303 Amesbury to Berwick Down

TR010025

2.5 Works Plans

Volume 2

APFP Regulation 5(2)(j)


Planning Act 2008

Infrastructure Planning (Applications: Prescribed
Forms and Procedure) Regulations 2009

October 2018



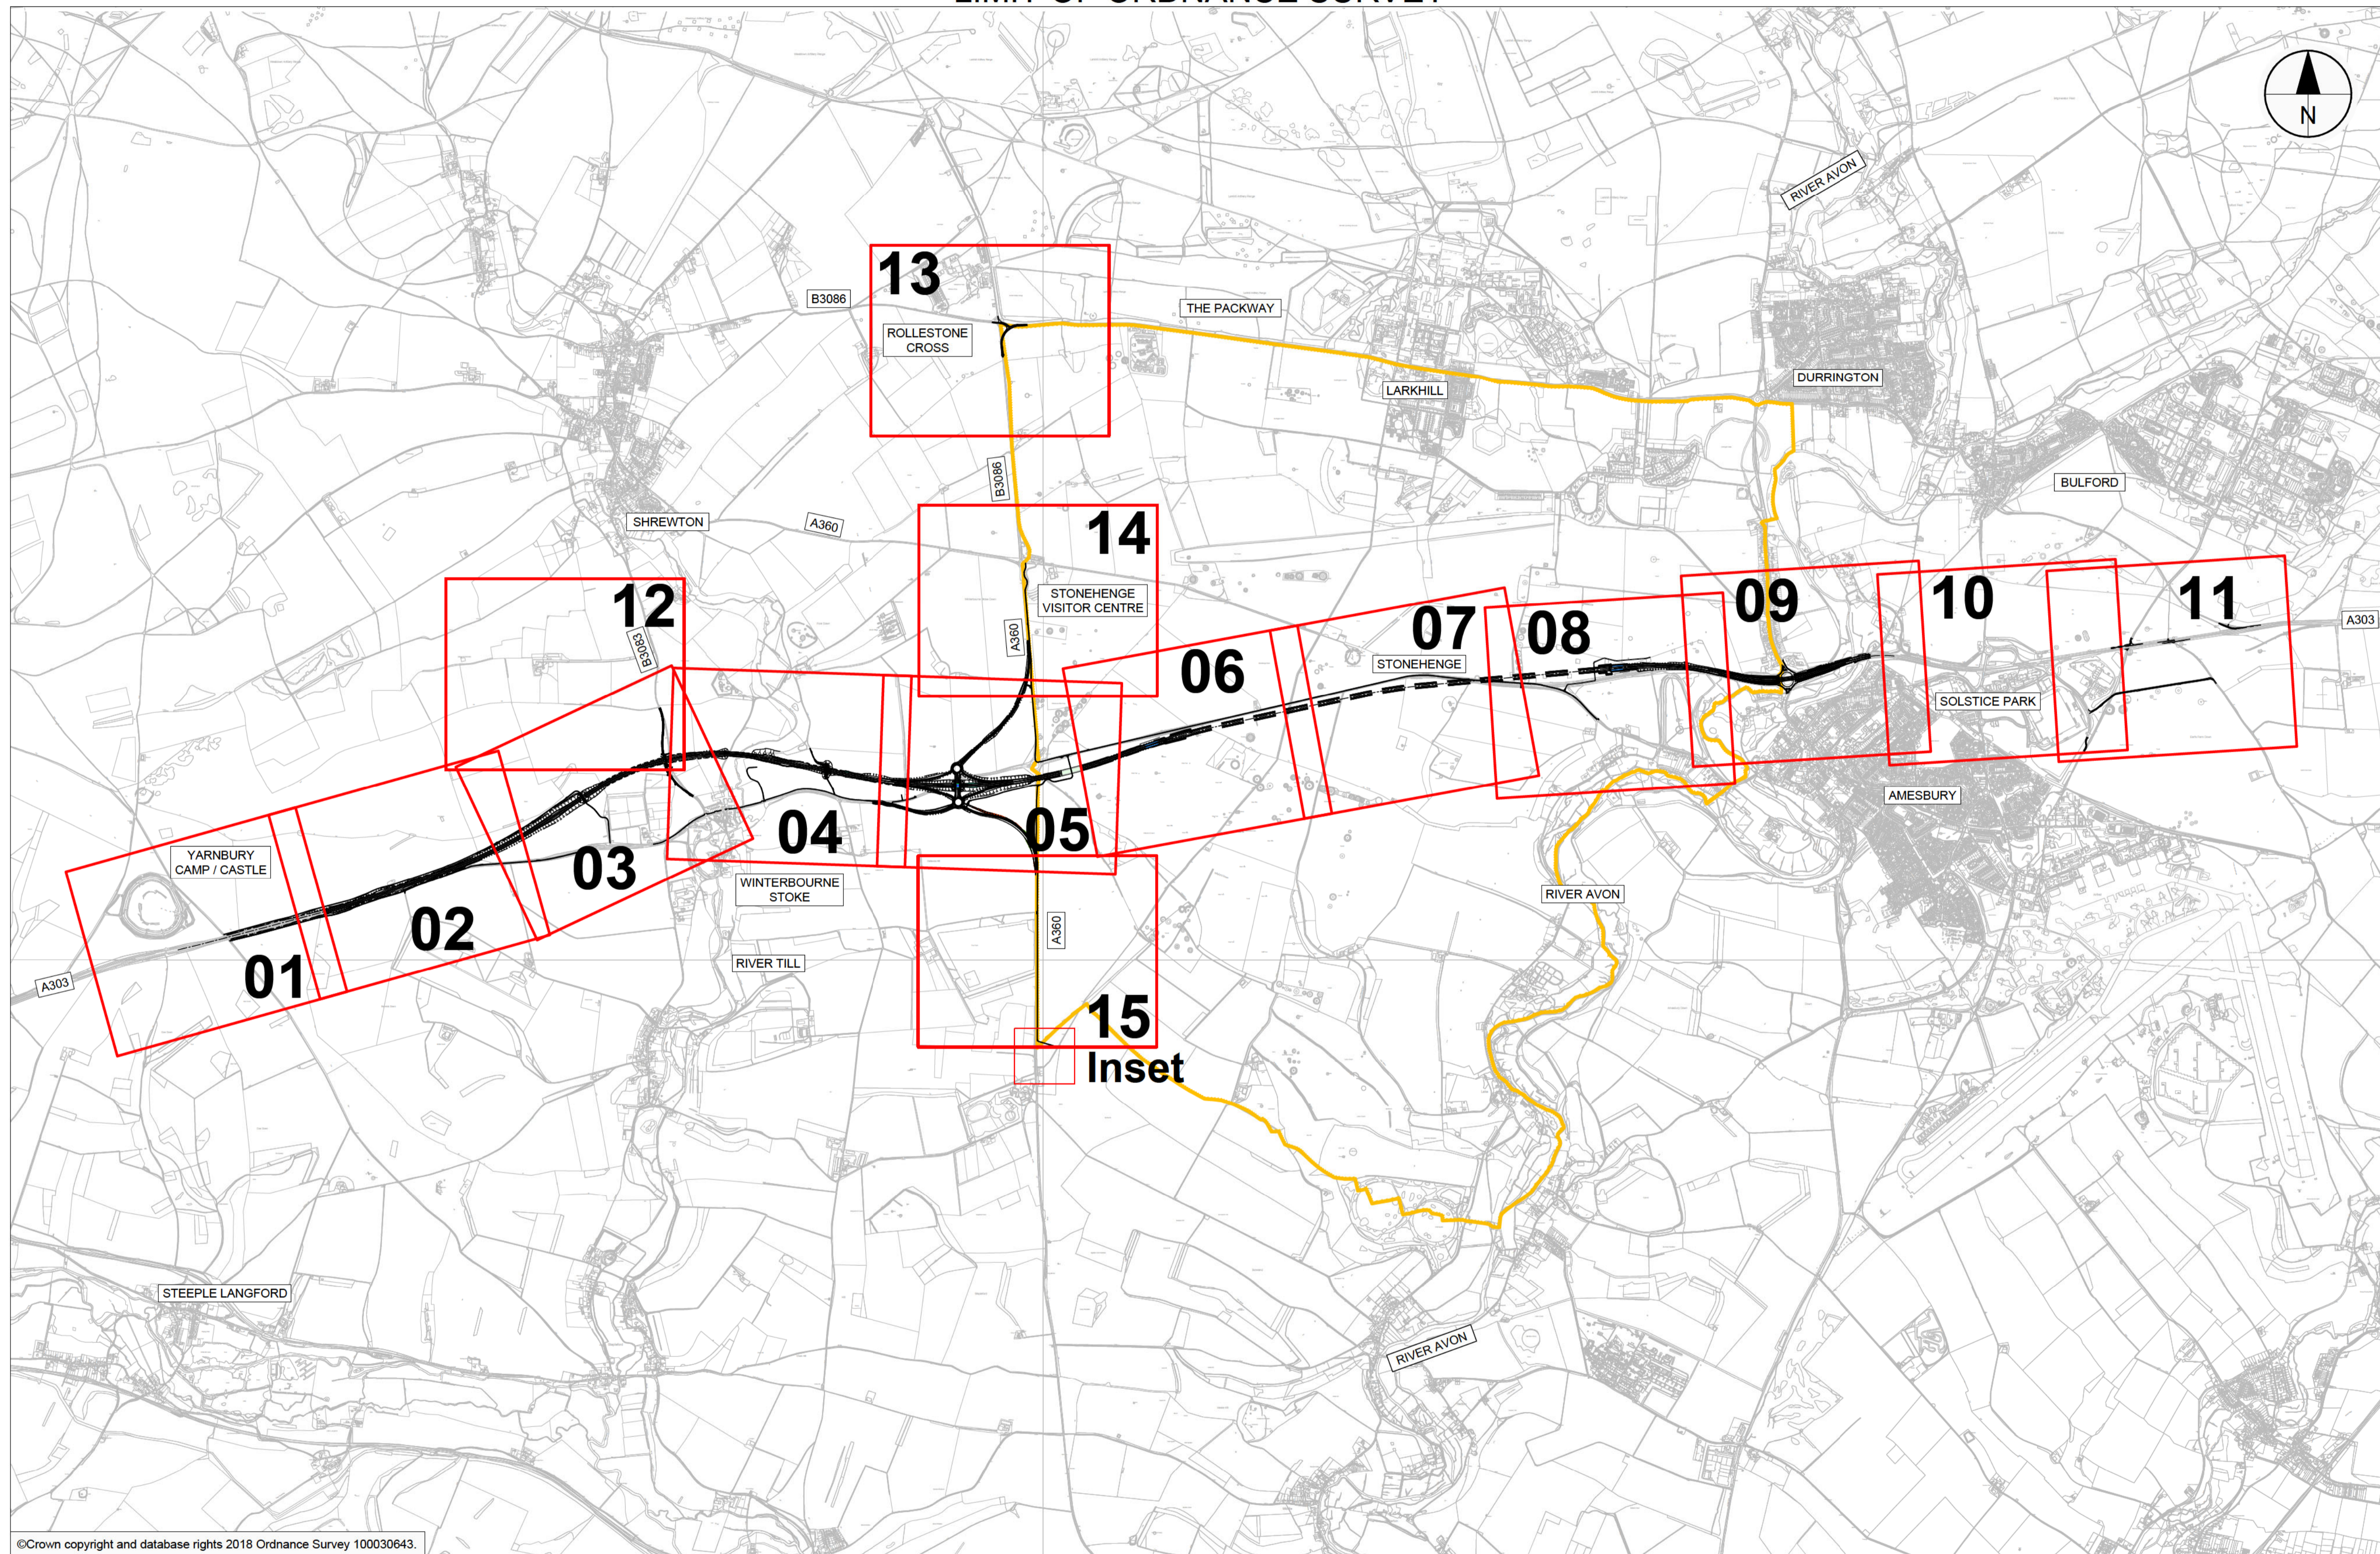


LIMIT OF ORDNANCE SURVEY



LIMIT OF ORDNANCE SURVEY

NOTES:
1. ALL DIMENSIONS ARE IN METRES UNLESS NOTED OTHERWISE.

LEGEND:
 THE SCHEME (SHOWN FOR ILLUSTRATIVE PURPOSES ONLY)
 SHEET USED AS PART OF THIS DRAWING SERIES.
 WORLD HERITAGE SITE BOUNDARY

SUBMITTED FOR DEVELOPMENT CONSENT ORDER APPLICATION		DC	OCT 2018	P02
Revision Details		By	Date	Suffix
		TE		
		Check		



Purpose of Issue
DCO APPLICATION

Project Title
**A303
Amesbury to Berwick Down**


Drawing Title
**WORKS PLANS
REGULATION 5(2)(j)
KEY PLAN**


Highways England Project Office
Temple Quay House
2 The Square, Temple Quay
Bristol, BS1 6HA
Scale @ A1

1:25,000

Application Document Number
TR010025 - 2.5


Rev
P02

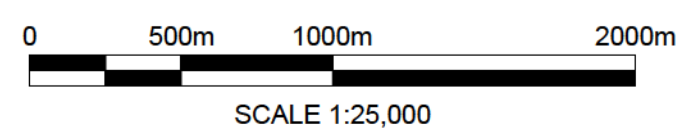

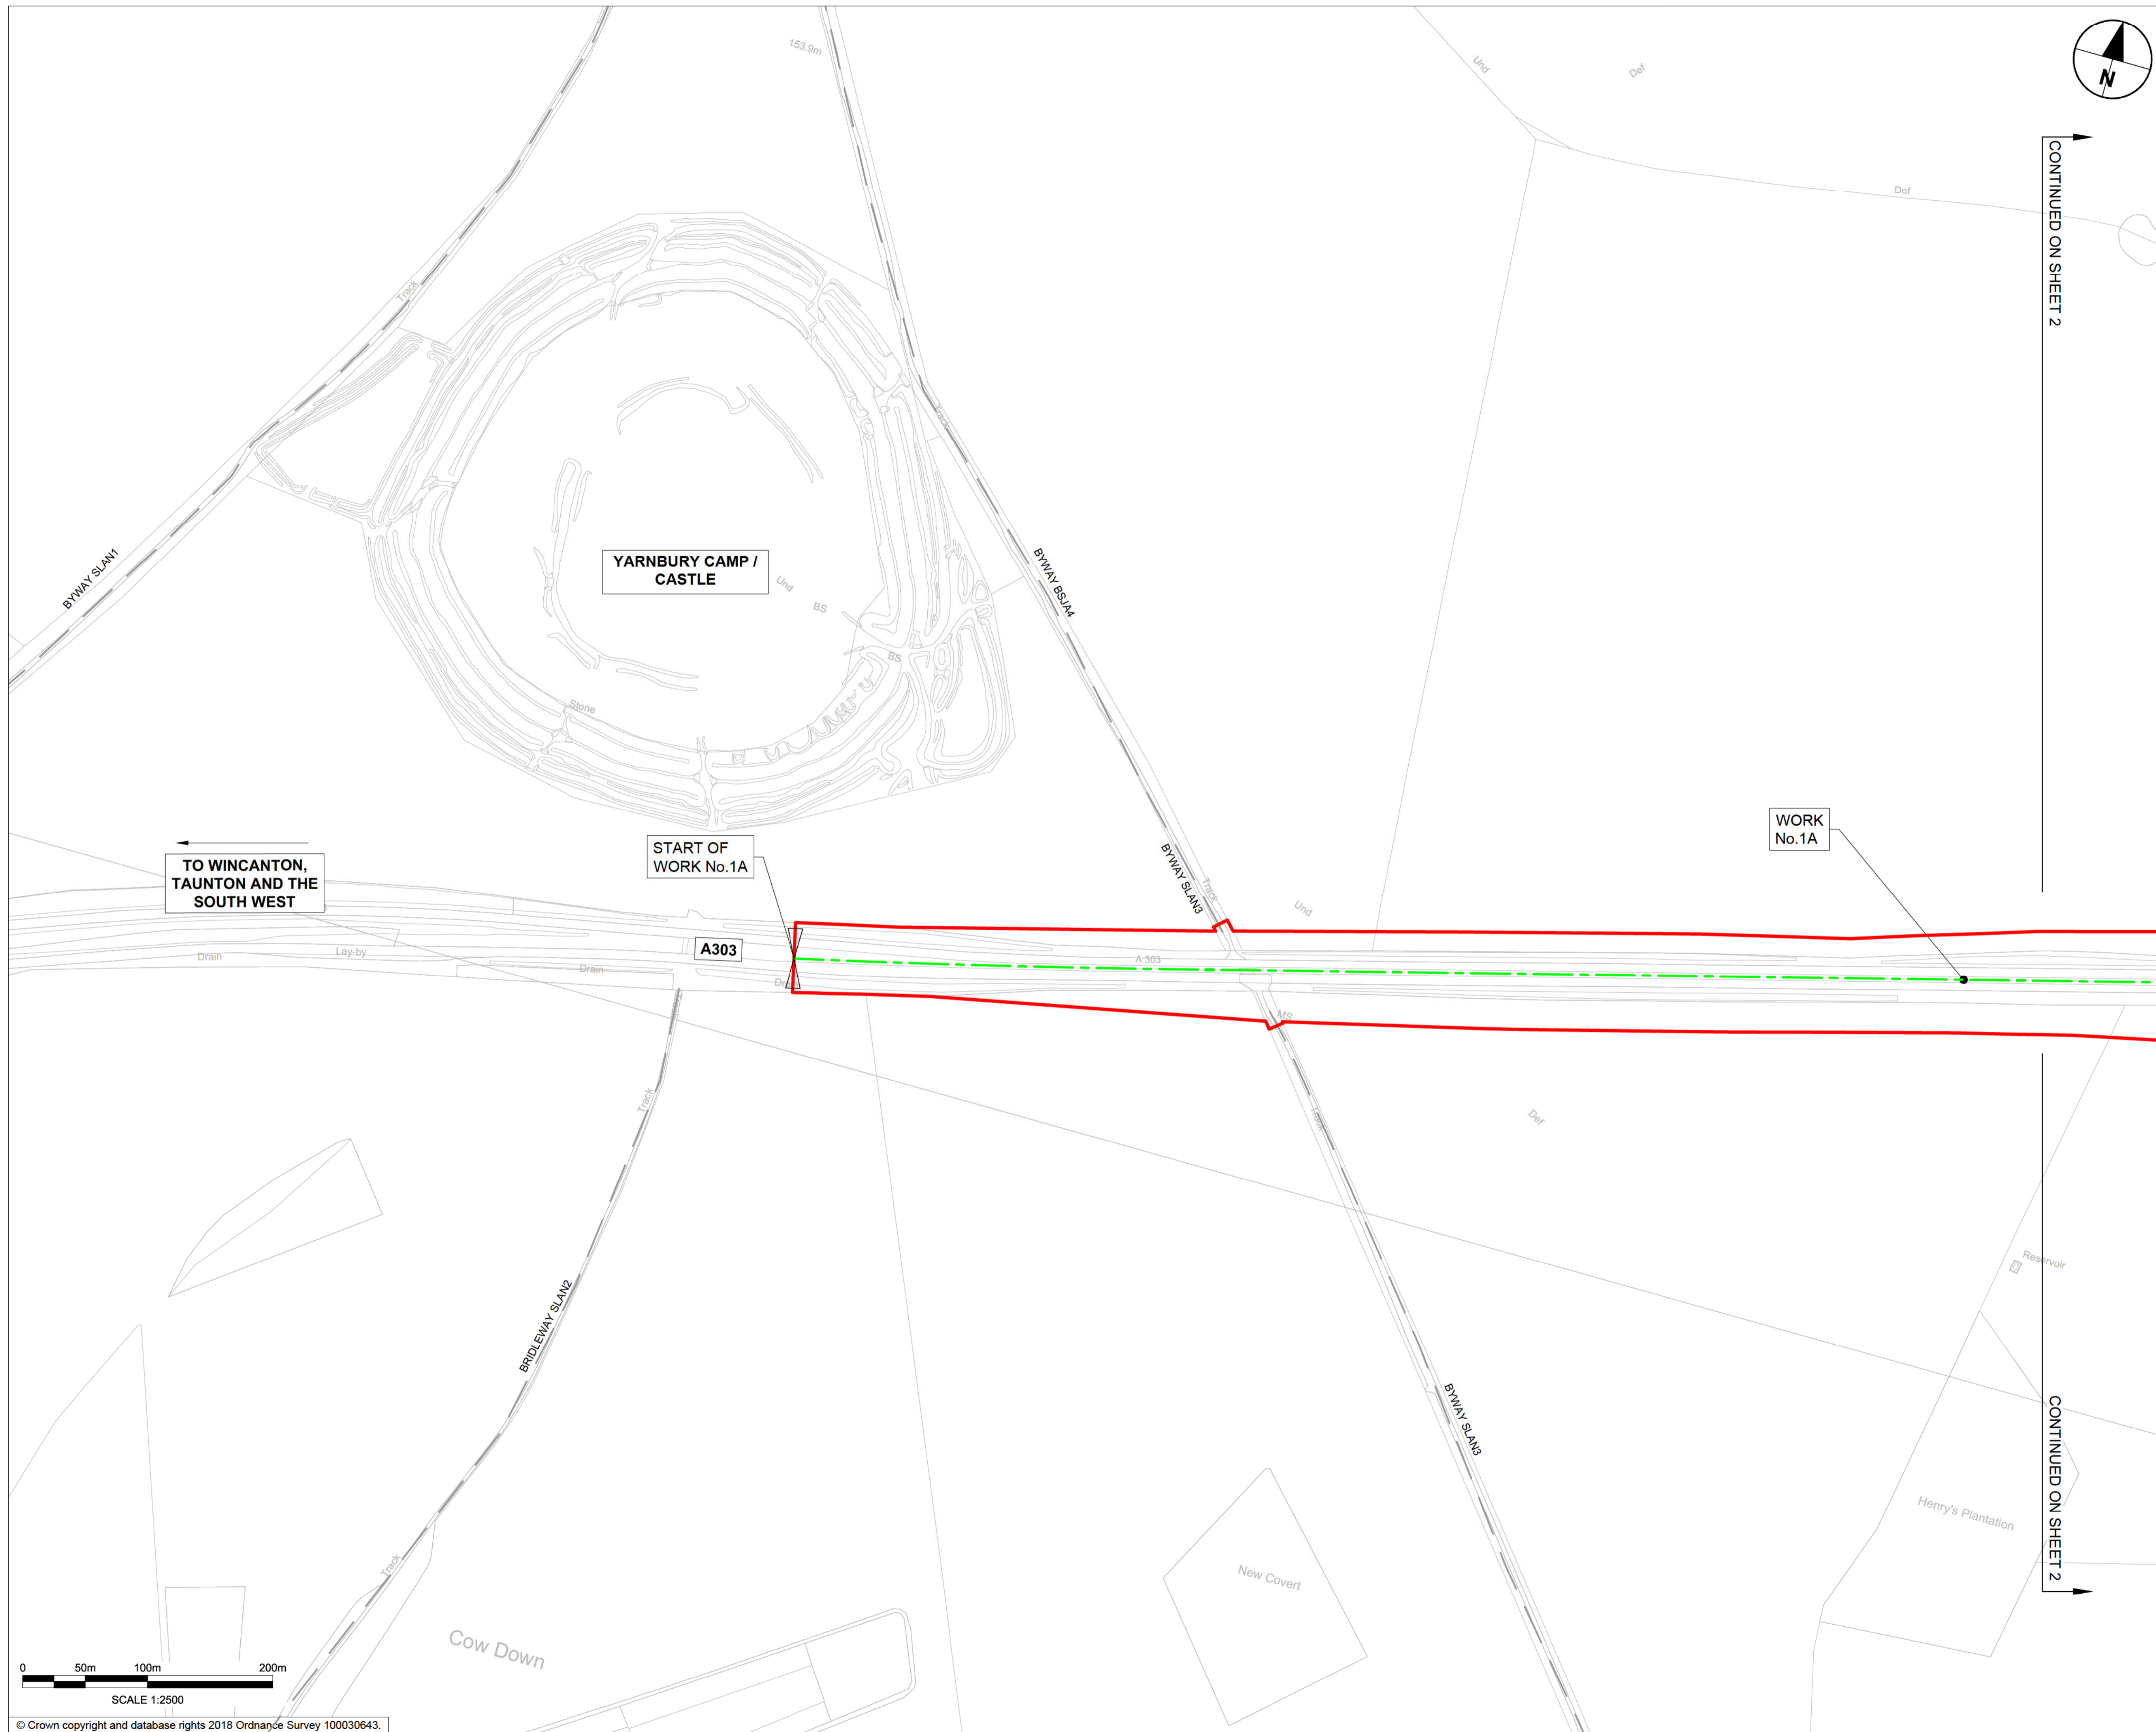


- NOTES:**
1. ALL DIMENSIONS ARE IN METRES UNLESS NOTED OTHERWISE.
 2. NUMBERED WORKS ARE DESCRIBED IN SCHEDULE 1 (AUTHORISED DEVELOPMENT) TO THE DEVELOPMENT CONSENT ORDER.
 3. THE WORKS PLANS SHOULD BE READ IN CONJUNCTION WITH THE DEVELOPMENT CONSENT ORDER AND ENGINEERING SECTION DRAWINGS.

- LEGEND:**
- ORDER LIMITS
 - AREA EXCLUDED FROM ORDER LIMITS
 - LINEAR WORK CENTRELINE
 - LIMIT OF DEVIATION
 - START OF LINEAR WORKS
 - START AND END OF LINEAR WORKS
 - END OF LINEAR WORKS
 - SLAN1 EXISTING BYWAY / BRIDLEWAY / FOOTPATH
 - WORLD HERITAGE SITE BOUNDARY
 - EXISTING ORDNANCE SURVEY DATA

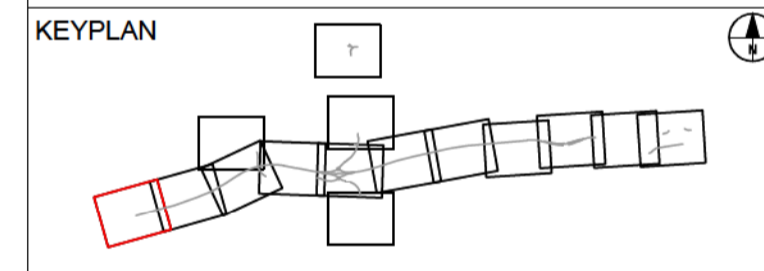

SUBMITTED FOR DEVELOPMENT CONSENT ORDER APPLICATION		DC	OCT 2018	PO2
Revision Details		By	Date	Suffix
		TE		
		Check		




Purpose of Issue: **DCO APPLICATION**

Project Title: **A303 Amesbury to Berwick Down**

Drawing Title: **WORKS PLANS REGULATION 5(2)(j) SHEET 1 OF 15**

Highways England Project Office
 Temple Quay House
 2 The Square, Temple Quay
 Bristol, BS1 6HA
 Scale @ A1: 1:2500

Application Document Number: **TR010025 - 2.5** Rev: **P02**

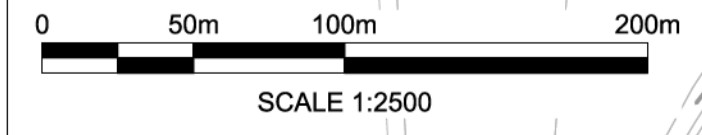

© Crown copyright and database rights 2018 Ordnance Survey 100030643.

CONTINUED ON SHEET 2

CONTINUED ON SHEET 2

TO WINCANTON,
TAUNTON AND THE
SOUTH WEST

YARNBURY CAMP /
CASTLE

START OF
WORK No. 1A

A303

WORK
No. 1A

Cow Down

New Covert

Henry's Plantation

Reservoir

BYWAY SLAN1

BYWAY SLAN4

BYWAY SLAN3

BRIDLEWAY SLAN2

BYWAY SLAN3

153.9m

Und

Def

Def

Und

BS

BS

Stone

Track

Track

Lay-by

Drain

Track

Track


Und

Track

Def

Track


Track

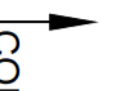



- NOTES:**
1. ALL DIMENSIONS ARE IN METRES UNLESS NOTED OTHERWISE.
 2. NUMBERED WORKS ARE DESCRIBED IN SCHEDULE 1 (AUTHORISED DEVELOPMENT) TO THE DEVELOPMENT CONSENT ORDER.
 3. THE WORKS PLANS SHOULD BE READ IN CONJUNCTION WITH THE DEVELOPMENT CONSENT ORDER AND ENGINEERING SECTION DRAWINGS.

- LEGEND:**
- ORDER LIMITS
 - AREA EXCLUDED FROM ORDER LIMITS
 - LINEAR WORK CENTRELINE
 - LIMIT OF DEVIATION
 - START OF LINEAR WORKS
 - START AND END OF LINEAR WORKS
 - END OF LINEAR WORKS
 - SLAN1 EXISTING BYWAY / BRIDLEWAY / FOOTPATH
 - WORLD HERITAGE SITE BOUNDARY
 - EXISTING ORDNANCE SURVEY DATA

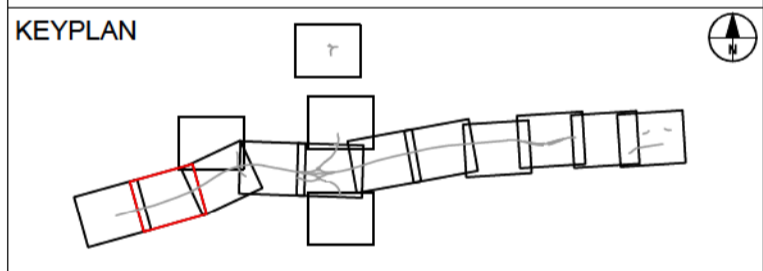

DC	OCT 2018	P02
TE		
By	Date	Suffix
Check		




Purpose of Issue
DCO APPLICATION

Project Title
**A303
Amesbury to Berwick Down**

Drawing Title
**WORKS PLANS
REGULATION 5(2)(j)
SHEET 2 OF 15**

Highways England Project Office
Temple Quay House
2 The Square, Temple Quay
Bristol, BS1 6HA
Scale @ A1

Application Document Number	Rev
TR010025 - 2.5	P02

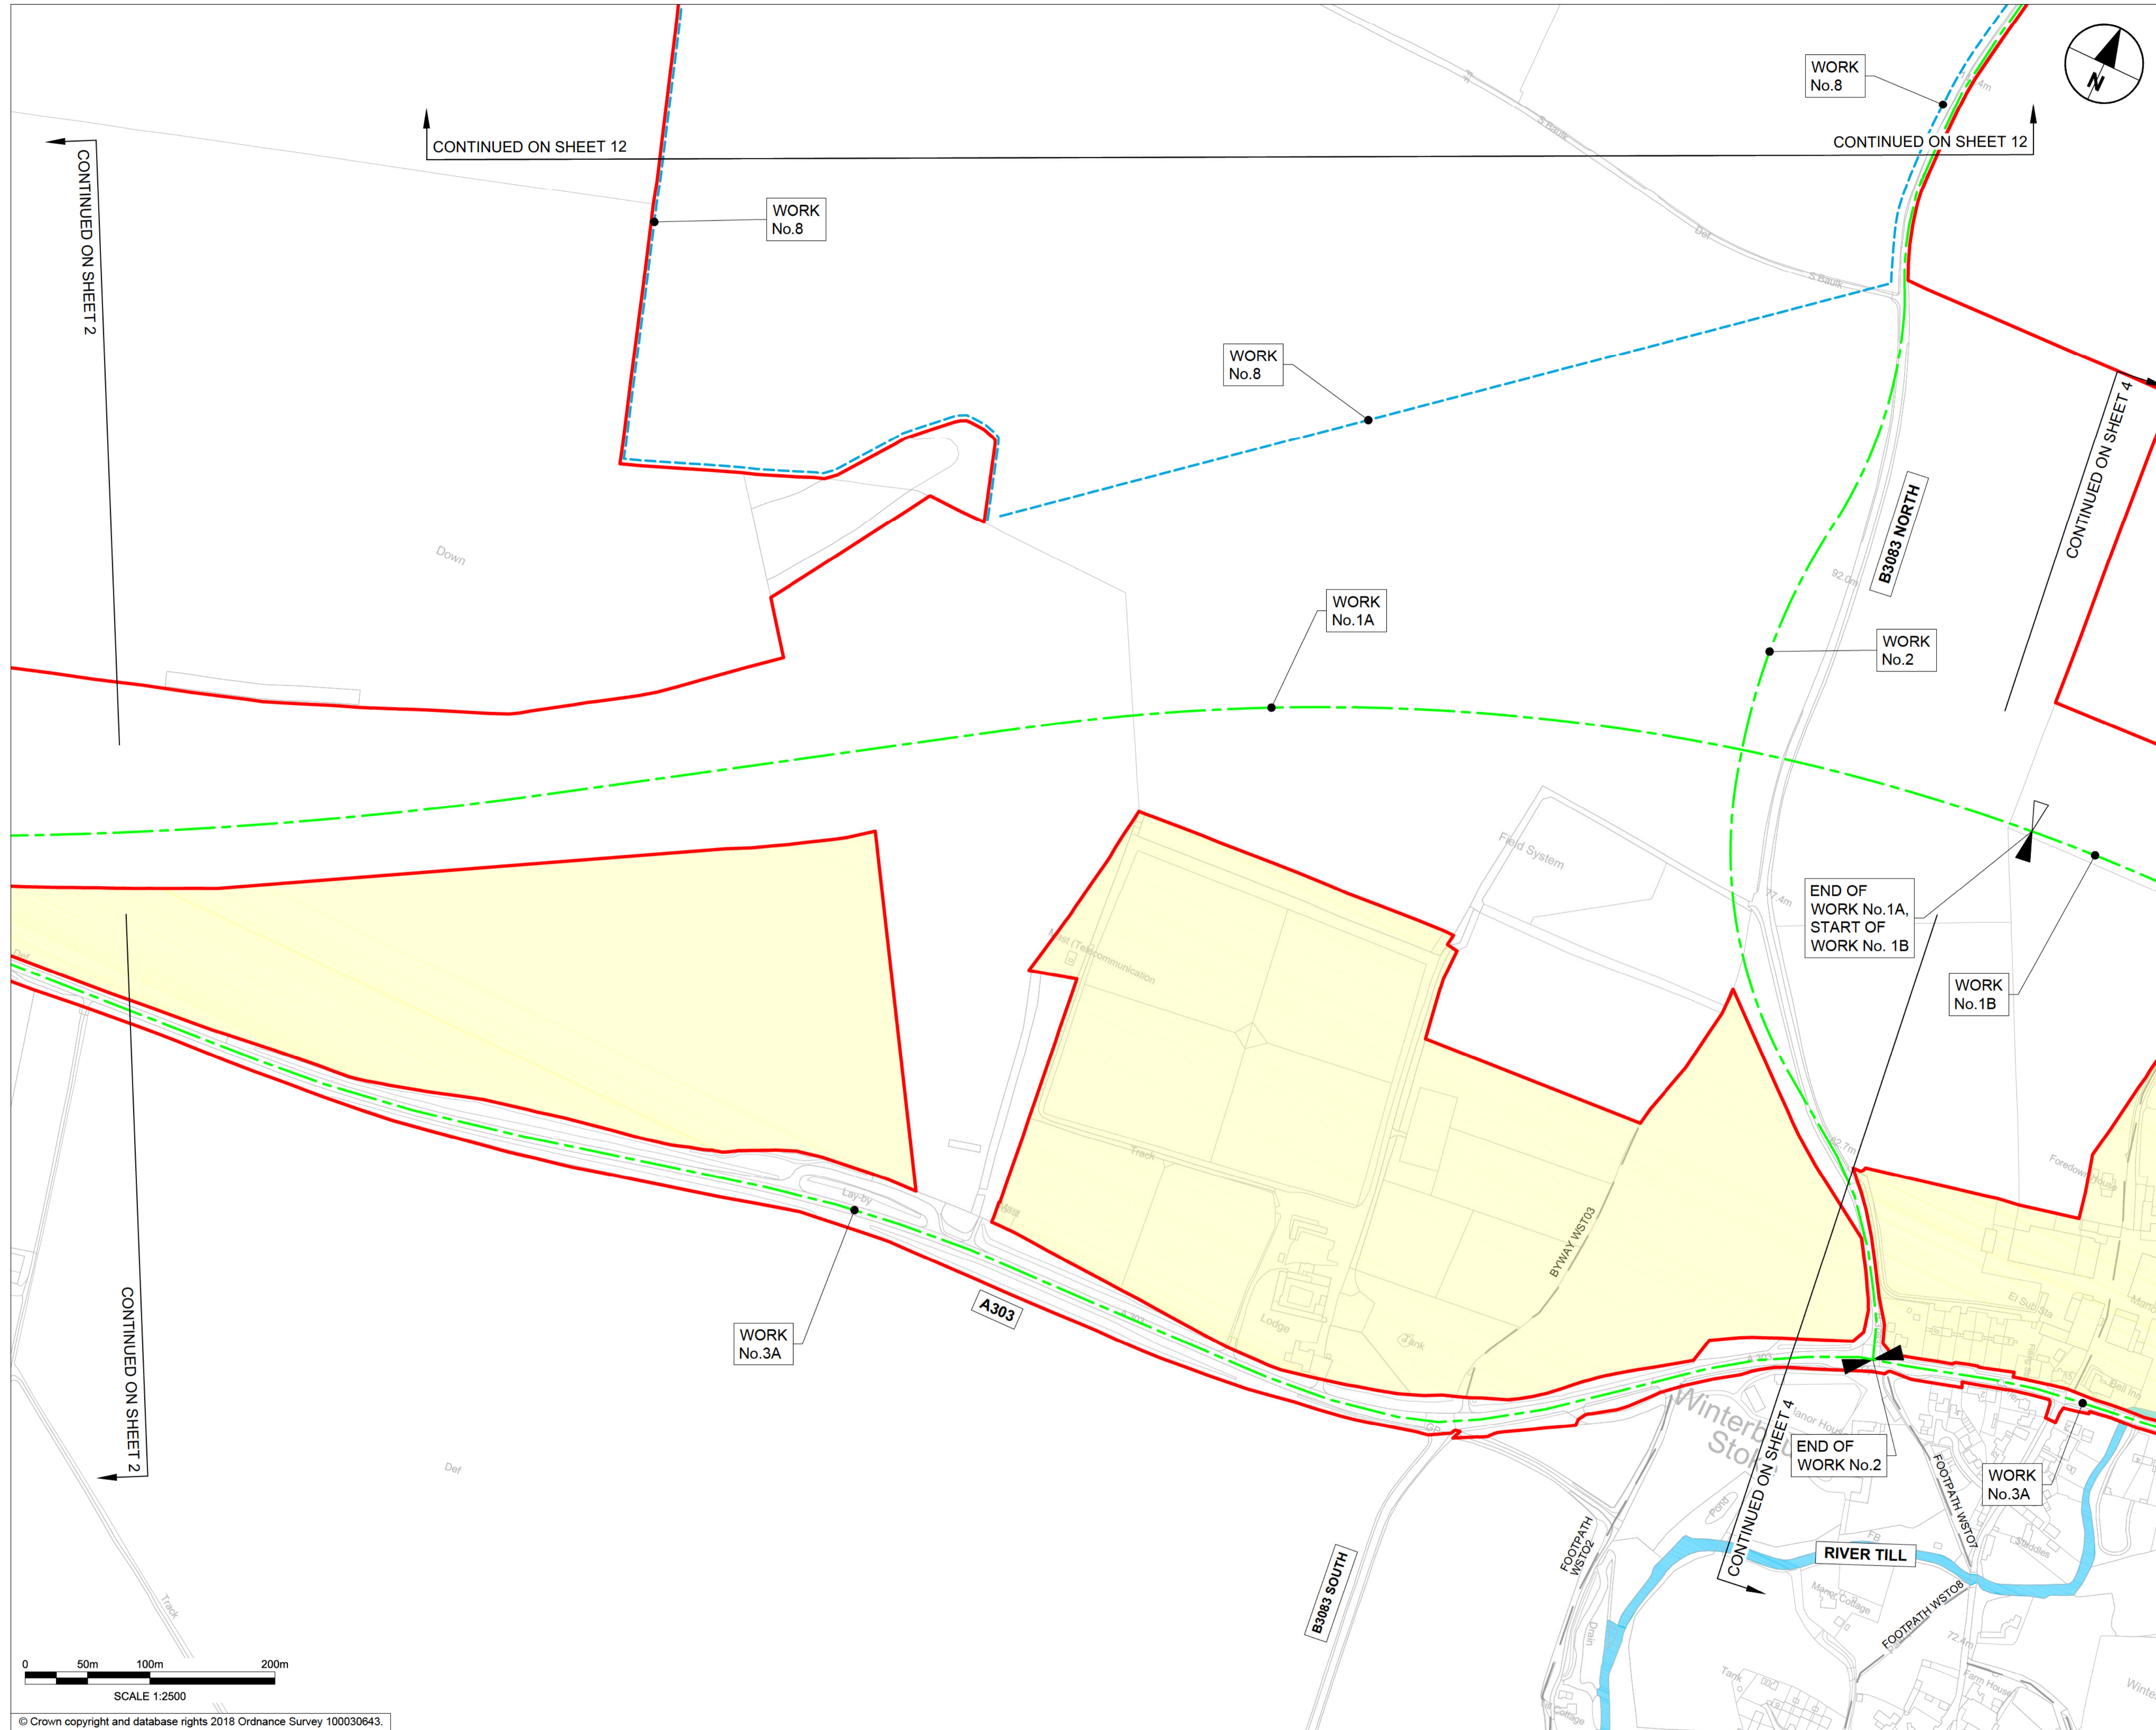


- NOTES:**
1. ALL DIMENSIONS ARE IN METRES UNLESS NOTED OTHERWISE.
 2. NUMBERED WORKS ARE DESCRIBED IN SCHEDULE 1 (AUTHORISED DEVELOPMENT) TO THE DEVELOPMENT CONSENT ORDER.
 3. THE WORKS PLANS SHOULD BE READ IN CONJUNCTION WITH THE DEVELOPMENT CONSENT ORDER AND ENGINEERING SECTION DRAWINGS.

- LEGEND:**
- ORDER LIMITS
 - AREA EXCLUDED FROM ORDER LIMITS
 - LINEAR WORK CENTRELINE
 - LIMIT OF DEVIATION
 - START OF LINEAR WORKS
 - START AND END OF LINEAR WORKS
 - END OF LINEAR WORKS
 - SLAN1 EXISTING BYWAY / BRIDLEWAY / FOOTPATH
 - WORLD HERITAGE SITE BOUNDARY
 - EXISTING ORDNANCE SURVEY DATA



© Crown copyright and database rights 2018 Ordnance Survey 100030643.

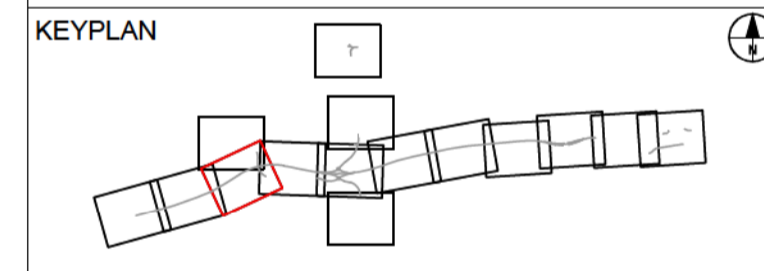

SUBMITTED FOR DEVELOPMENT CONSENT ORDER APPLICATION	DC	OCT 2018	P02
Revision Details	By	Check	Date
	TE		Suffix


Purpose of Issue: **DCO APPLICATION**

Project Title: **A303 Amesbury to Berwick Down**

Drawing Title: **WORKS PLANS REGULATION 5(2)(j) SHEET 3 OF 15**


Highways England Project Office
 Temple Quay House
 2 The Square, Temple Quay
 Bristol, BS1 6HA
 Scale @ A1 1:2500

Application Document Number: **TR010025 - 2.5** Rev: **P02**

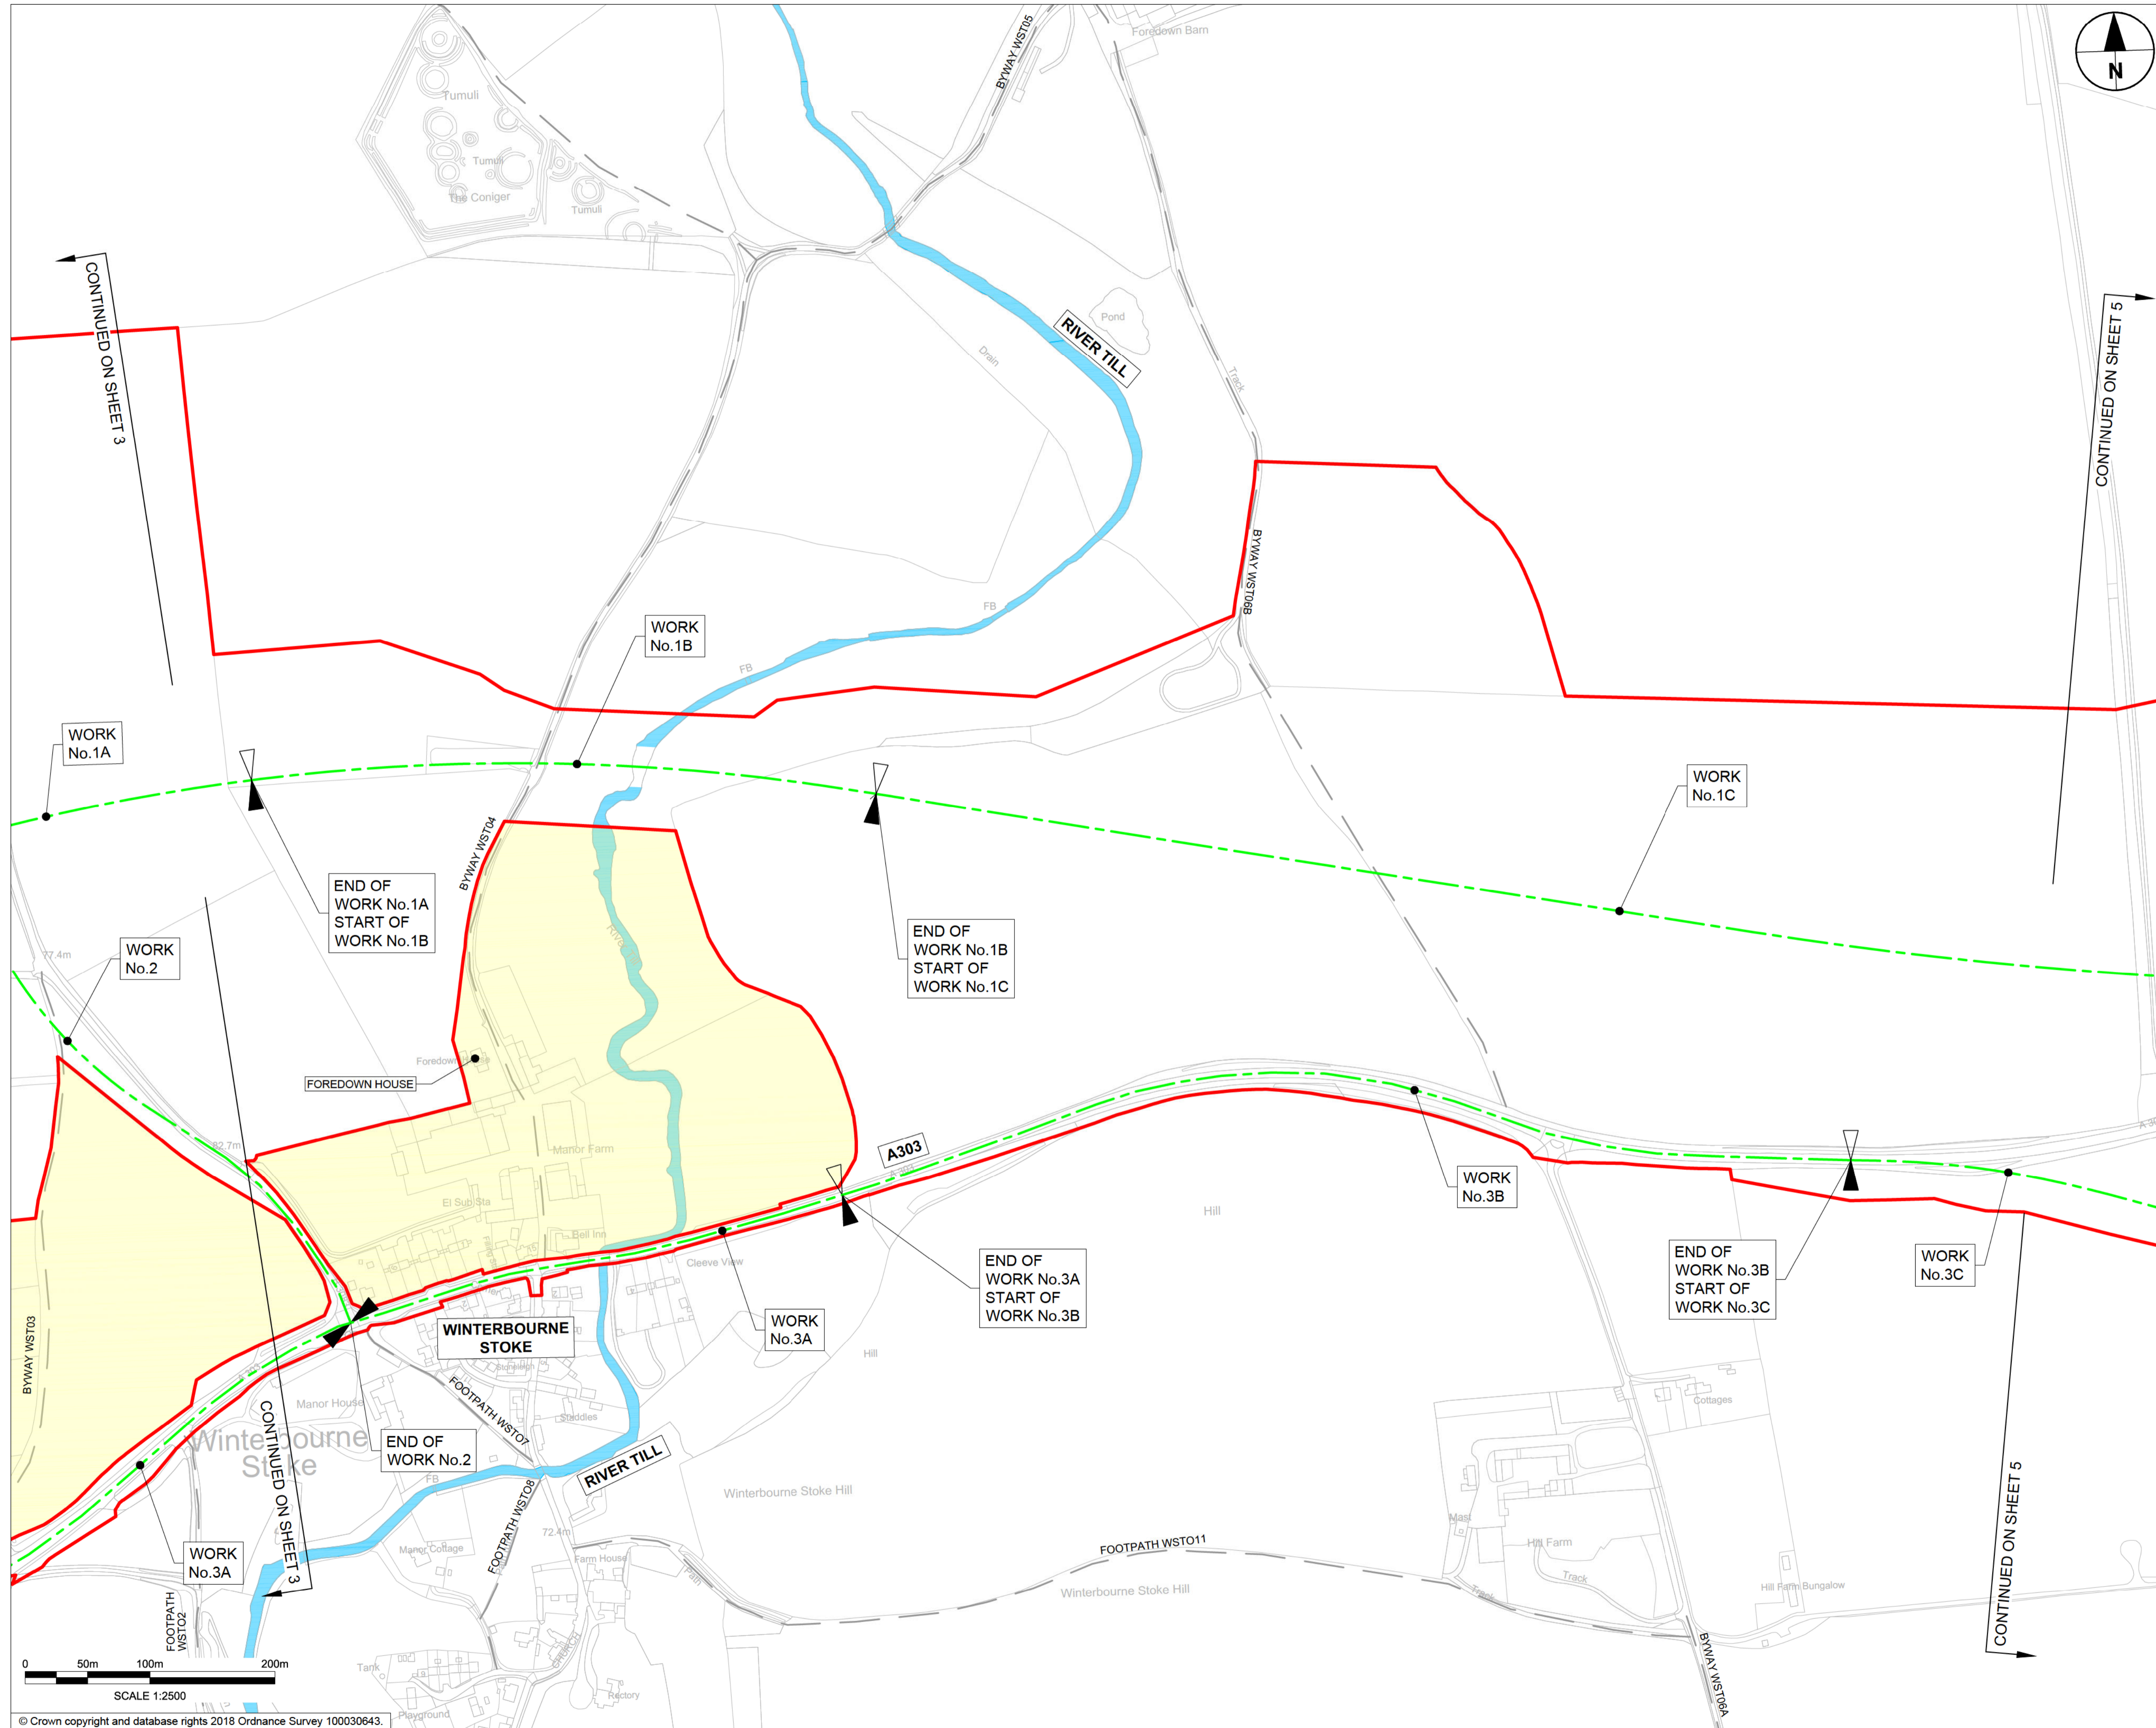

- NOTES:**
1. ALL DIMENSIONS ARE IN METRES UNLESS NOTED OTHERWISE.
 2. NUMBERED WORKS ARE DESCRIBED IN SCHEDULE 1 (AUTHORISED DEVELOPMENT) TO THE DEVELOPMENT CONSENT ORDER.
 3. THE WORKS PLANS SHOULD BE READ IN CONJUNCTION WITH THE DEVELOPMENT CONSENT ORDER AND ENGINEERING SECTION DRAWINGS.

- LEGEND:**
- ORDER LIMITS
 - AREA EXCLUDED FROM ORDER LIMITS
 - LINEAR WORK CENTRELINE
 - LIMIT OF DEVIATION
 - START OF LINEAR WORKS
 - START AND END OF LINEAR WORKS
 - END OF LINEAR WORKS
 - EXISTING BYWAY / BRIDLEWAY / FOOTPATH
 - WORLD HERITAGE SITE BOUNDARY
 - EXISTING ORDNANCE SURVEY DATA

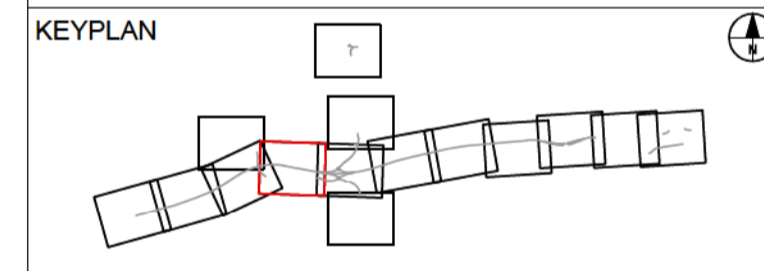

SUBMITTED FOR DEVELOPMENT CONSENT ORDER APPLICATION		DC	OCT 2018	PO2
Revision Details		By	Check	Date
		TE		Suffix




Purpose of Issue: **DCO APPLICATION**

Project Title: **A303 Amesbury to Berwick Down**


Drawing Title: **WORKS PLANS REGULATION 5(2)(j) SHEET 4 OF 15**

Highways England Project Office
 Temple Quay House
 2 The Square, Temple Quay
 Bristol, BS1 6HA
 Scale: @ A1 1:2500

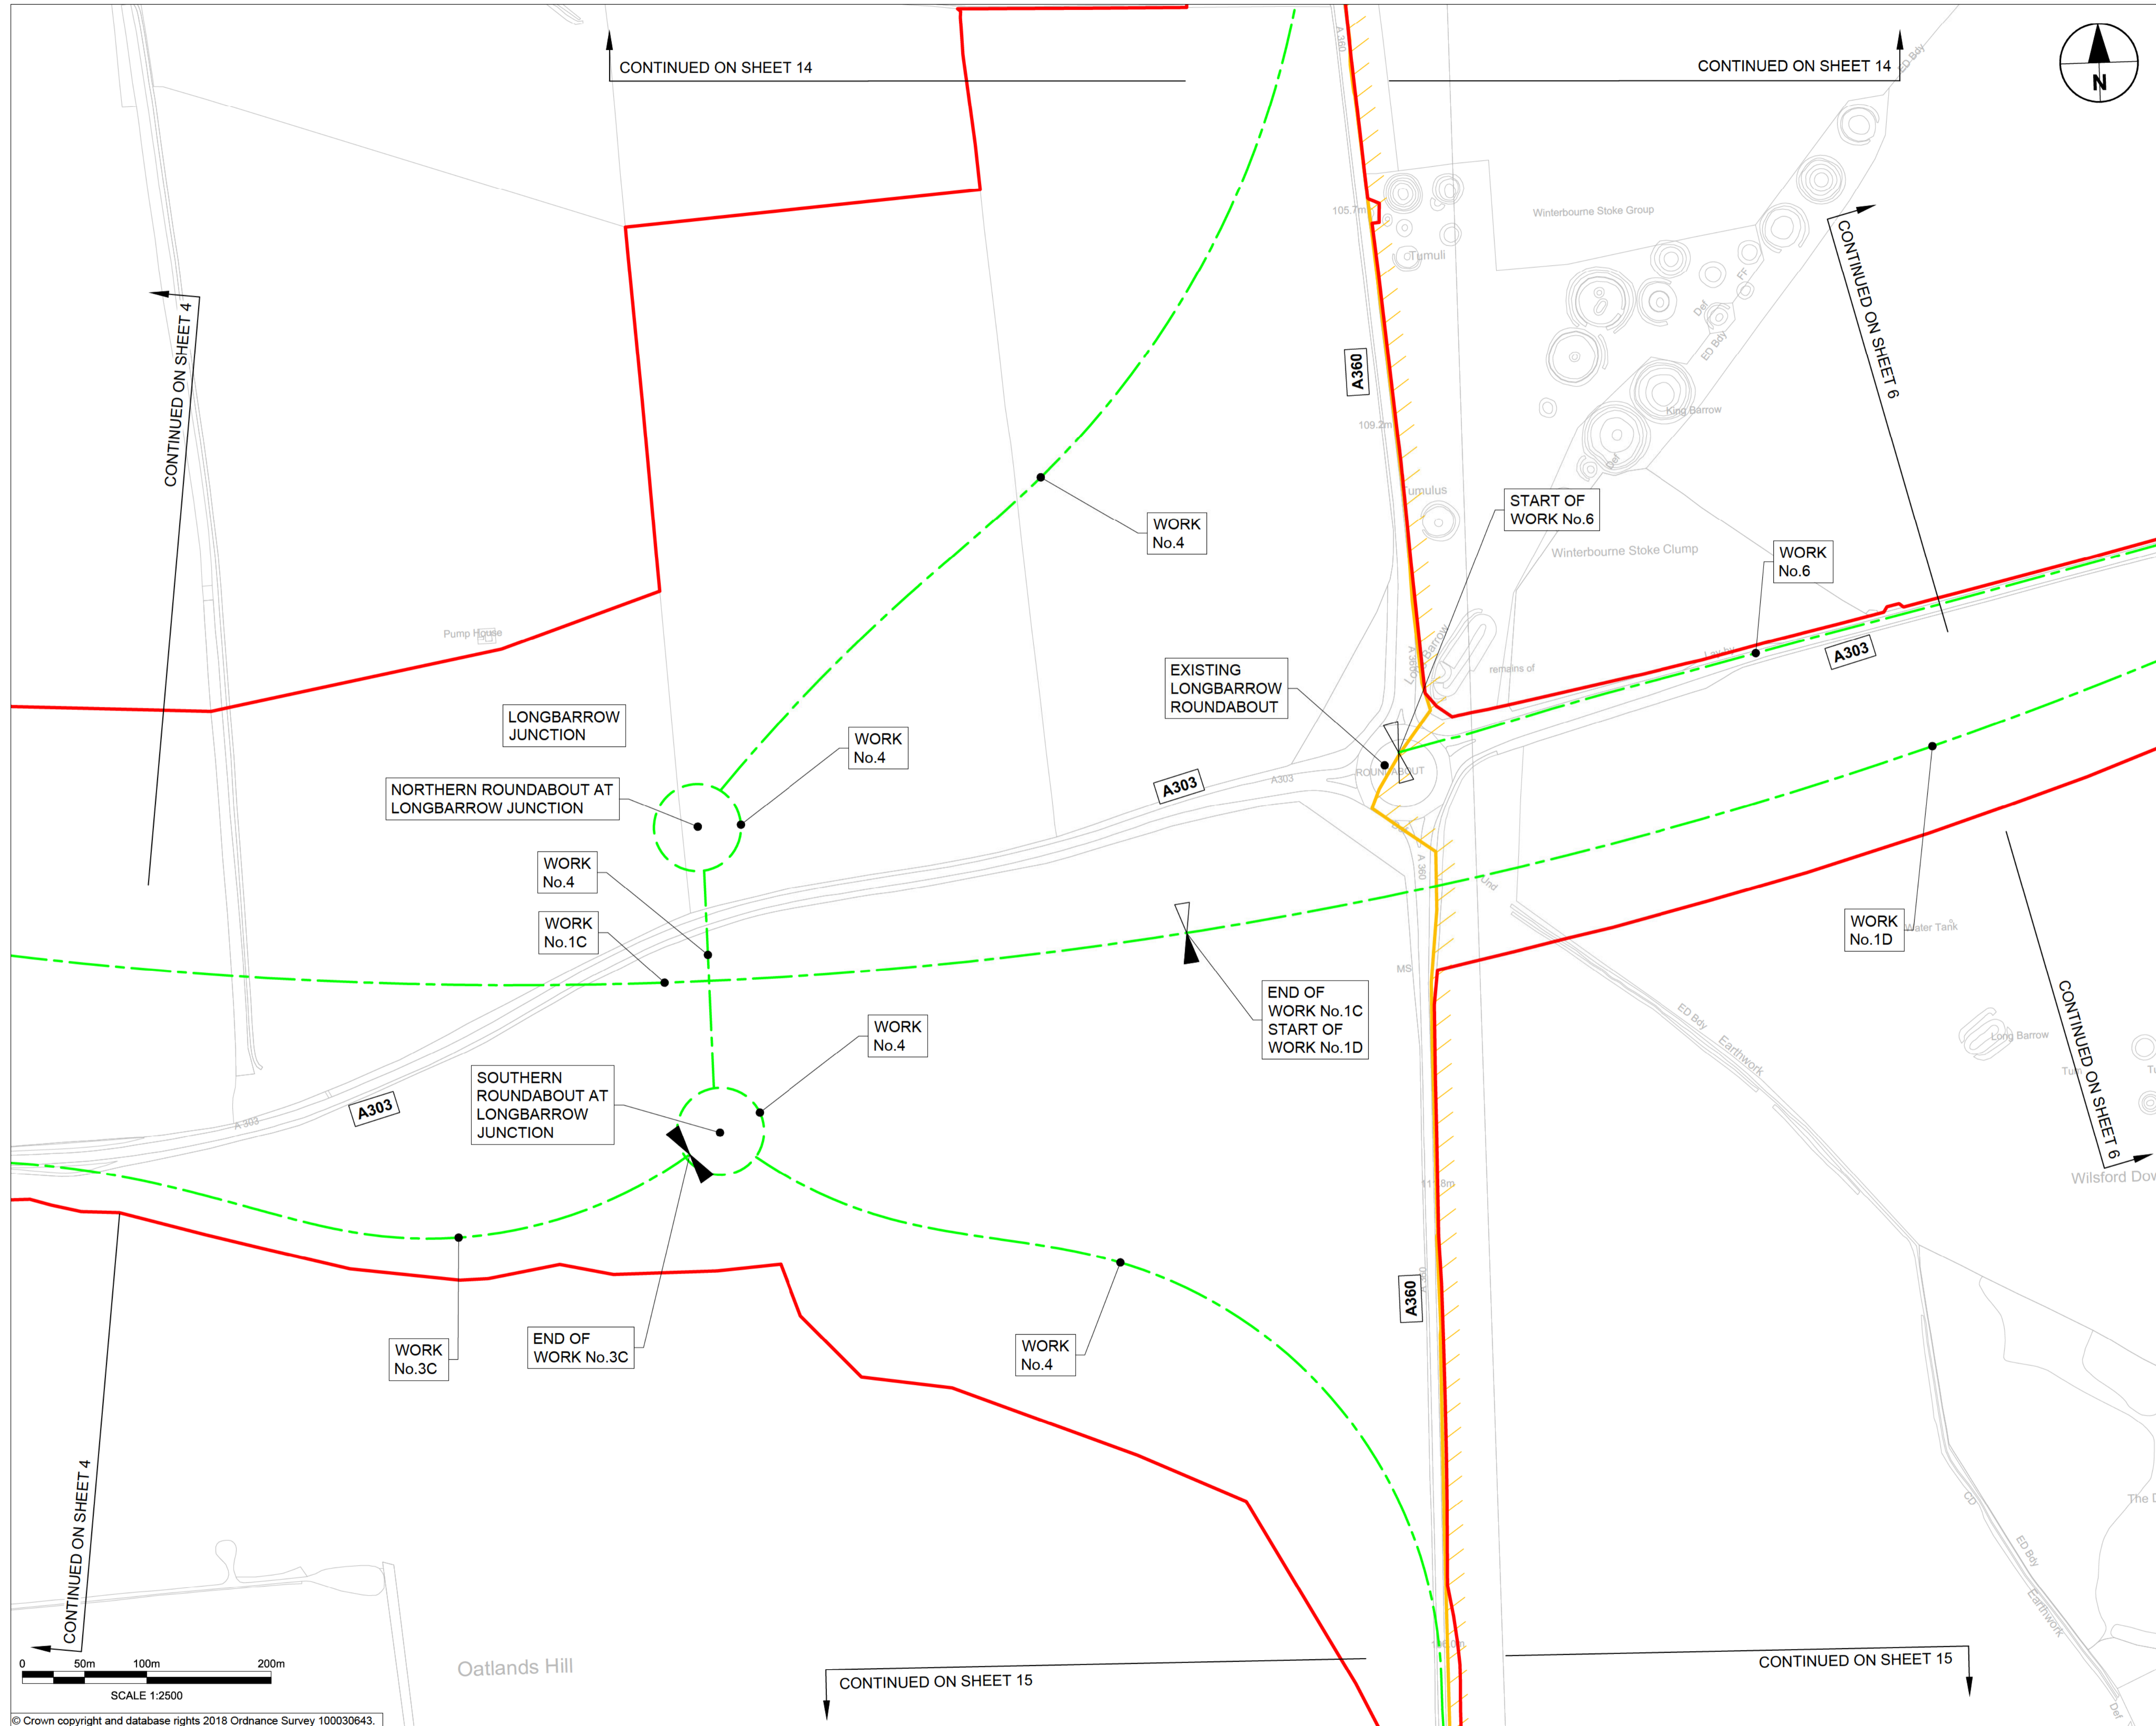

- NOTES:
1. ALL DIMENSIONS ARE IN METRES UNLESS NOTED OTHERWISE.
 2. NUMBERED WORKS ARE DESCRIBED IN SCHEDULE 1 (AUTHORISED DEVELOPMENT) TO THE DEVELOPMENT CONSENT ORDER.
 3. THE WORKS PLANS SHOULD BE READ IN CONJUNCTION WITH THE DEVELOPMENT CONSENT ORDER AND ENGINEERING SECTION DRAWINGS.

- LEGEND:
- ORDER LIMITS
 - AREA EXCLUDED FROM ORDER LIMITS
 - LINEAR WORK CENTRELINE
 - LIMIT OF DEVIATION
 - START OF LINEAR WORKS
 - START AND END OF LINEAR WORKS
 - END OF LINEAR WORKS
 - SLAN1 EXISTING BYWAY / BRIDLEWAY / FOOTPATH
 - WORLD HERITAGE SITE BOUNDARY
 - EXISTING ORDNANCE SURVEY DATA

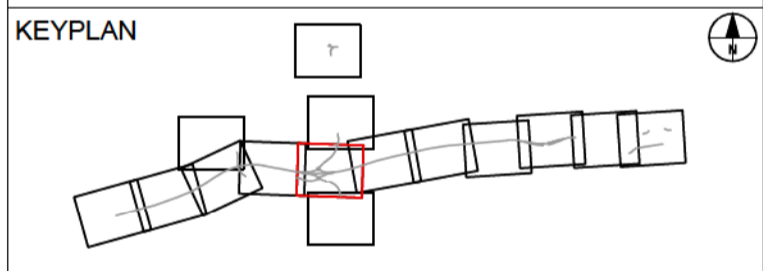

SUBMITTED FOR DEVELOPMENT CONSENT ORDER APPLICATION		DC	TE	OCT 2018	P02
Revision Details		By	Check	Date	Suffix



Purpose of Issue
DCO APPLICATION


Project Title
**A303
Amesbury to Berwick Down**

Drawing Title
**WORKS PLANS
REGULATION 5(2)(j)
SHEET 5 OF 15**

Highways England Project Office
Temple Quay House
2 The Square, Temple Quay
Bristol, BS1 6HA
Scale @ A1
1:2500


Application Document Number
TR010025 - 2.5

Rev
P02

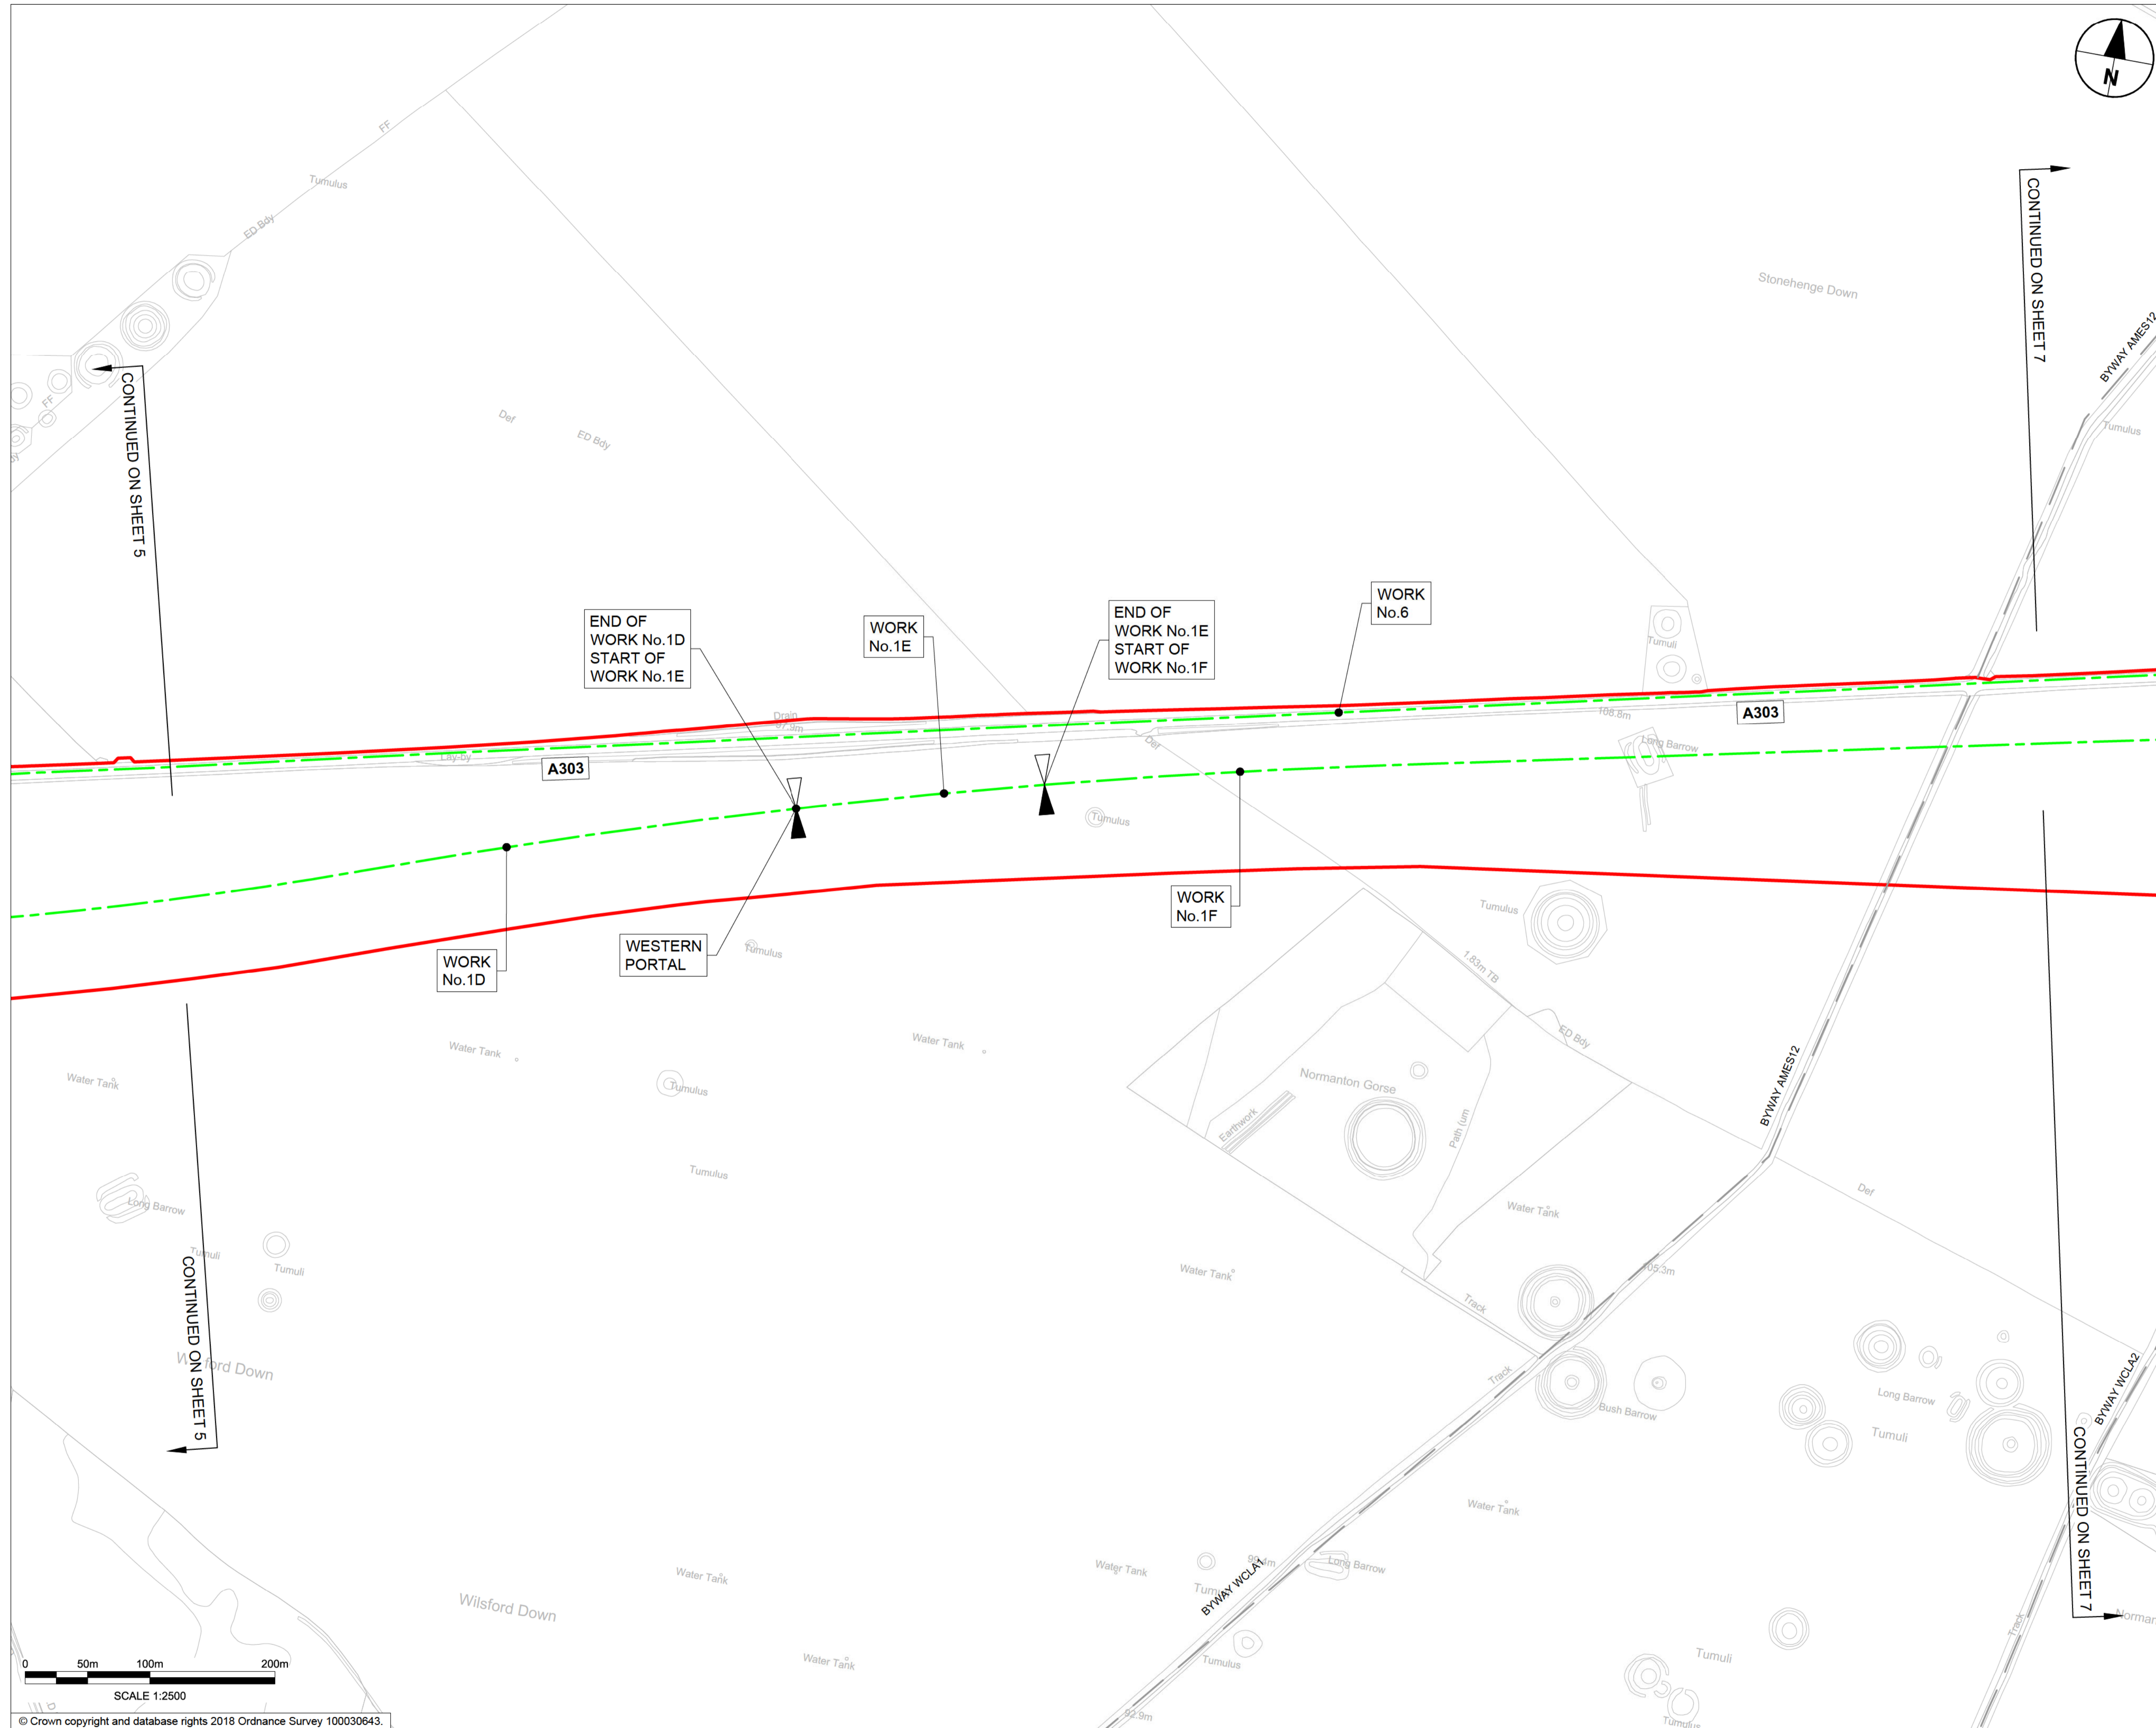

- NOTES:**
1. ALL DIMENSIONS ARE IN METRES UNLESS NOTED OTHERWISE.
 2. NUMBERED WORKS ARE DESCRIBED IN SCHEDULE 1 (AUTHORISED DEVELOPMENT) TO THE DEVELOPMENT CONSENT ORDER.
 3. THE WORKS PLANS SHOULD BE READ IN CONJUNCTION WITH THE DEVELOPMENT CONSENT ORDER AND ENGINEERING SECTION DRAWINGS.

- LEGEND:**
- ORDER LIMITS
 - AREA EXCLUDED FROM ORDER LIMITS
 - LINEAR WORK CENTRELINE
 - LIMIT OF DEVIATION
 - START OF LINEAR WORKS
 - START AND END OF LINEAR WORKS
 - END OF LINEAR WORKS
 - SLAN1 EXISTING BYWAY / BRIDLEWAY / FOOTPATH
 - WORLD HERITAGE SITE BOUNDARY
 - EXISTING ORDNANCE SURVEY DATA

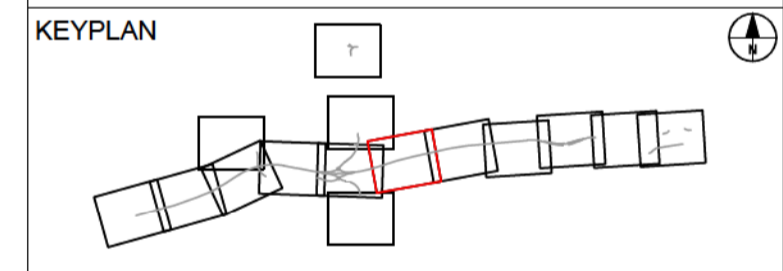

SUBMITTED FOR DEVELOPMENT CONSENT ORDER APPLICATION		DC	OCT 2018	PO2
Revision Details		By	Date	Suffix
		TE		
		Check		

highways england



Purpose of Issue: **DCO APPLICATION**

Project Title: **A303 Amesbury to Berwick Down**

Drawing Title: **WORKS PLANS REGULATION 5(2)(j) SHEET 6 OF 15**

Highways England Project Office
 Temple Quay House
 2 The Square, Temple Quay
 Bristol, BS1 6HA
 Scale @ A1 1:2500

Application Document Number: **TR010025 - 2.5** Rev: **P02**

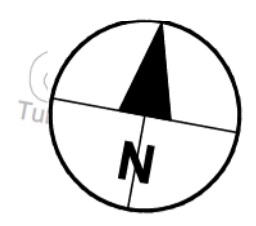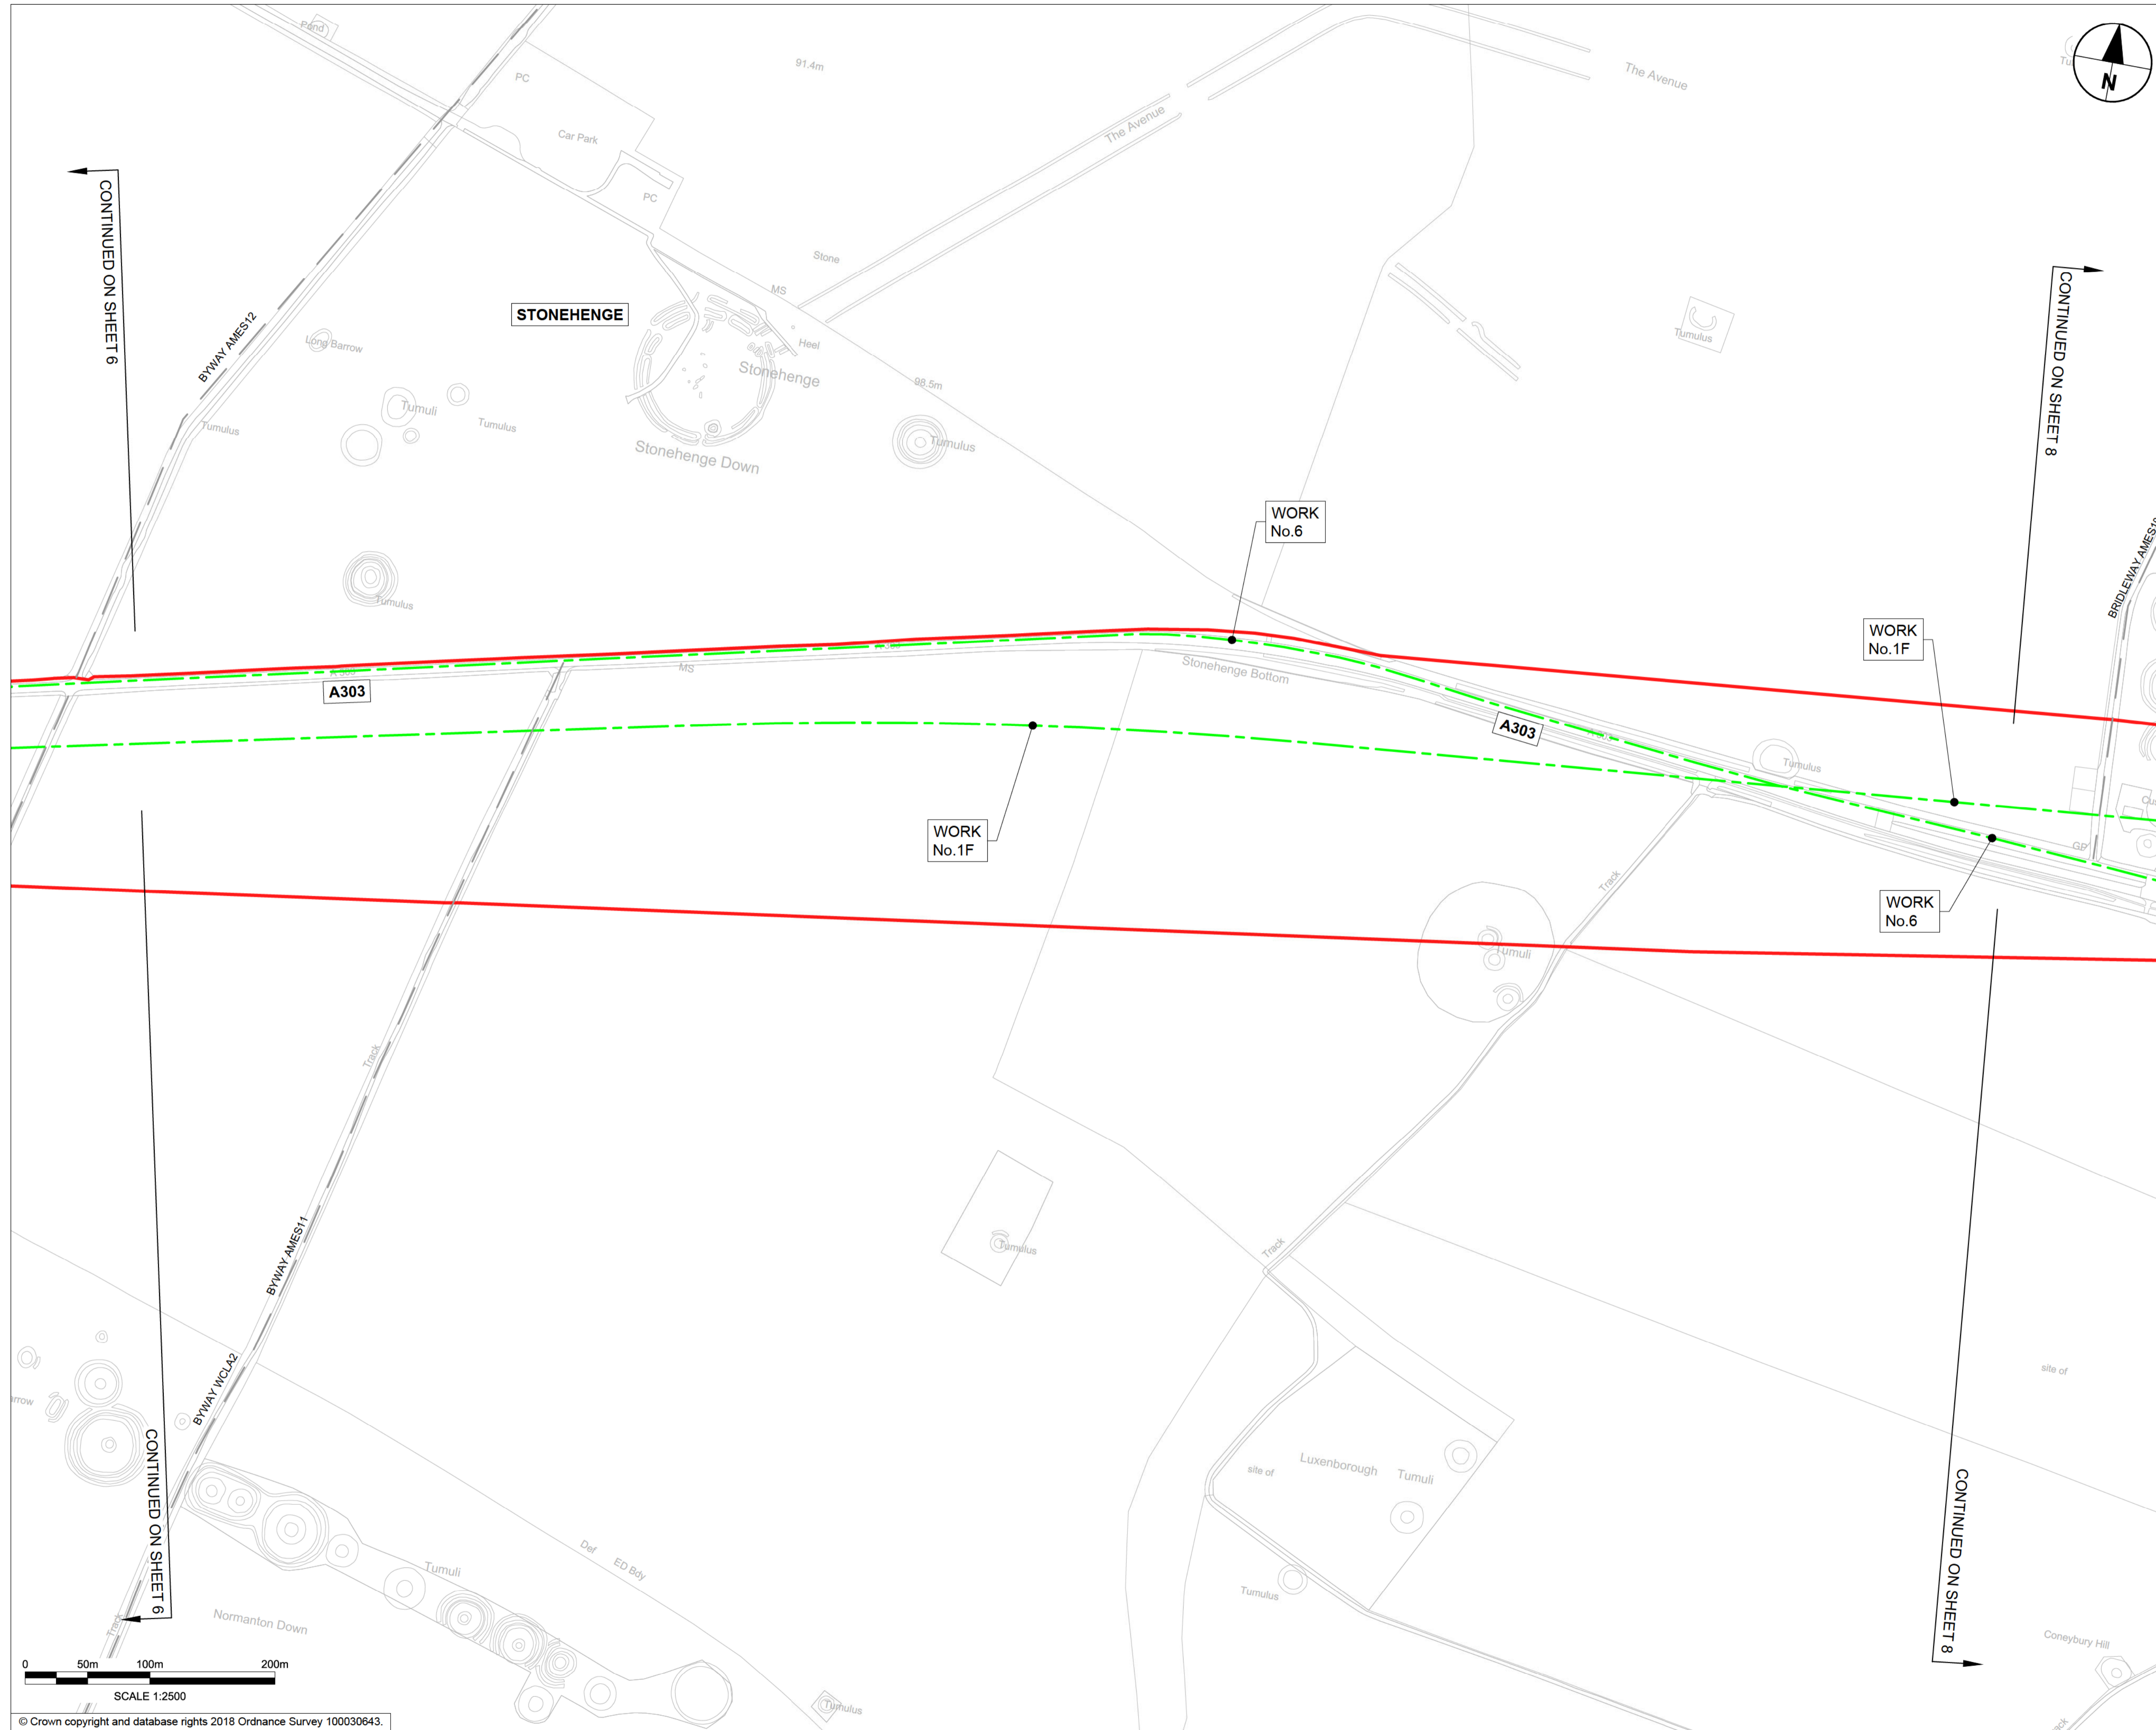

CONTINUED ON SHEET 6

CONTINUED ON SHEET 8

CONTINUED ON SHEET 6


CONTINUED ON SHEET 8



© Crown copyright and database rights 2018 Ordnance Survey 100030643.

- NOTES:**
- ALL DIMENSIONS ARE IN METRES UNLESS NOTED OTHERWISE.
 - NUMBERED WORKS ARE DESCRIBED IN SCHEDULE 1 (AUTHORISED DEVELOPMENT) TO THE DEVELOPMENT CONSENT ORDER.
 - THE WORKS PLANS SHOULD BE READ IN CONJUNCTION WITH THE DEVELOPMENT CONSENT ORDER AND ENGINEERING SECTION DRAWINGS.

- LEGEND:**
- ORDER LIMITS
 - AREA EXCLUDED FROM ORDER LIMITS
 - LINEAR WORK CENTRELINE
 - LIMIT OF DEVIATION
 - START OF LINEAR WORKS
 - START AND END OF LINEAR WORKS
 - END OF LINEAR WORKS
 - SLAN1 EXISTING BYWAY / BRIDLEWAY / FOOTPATH
 - WORLD HERITAGE SITE BOUNDARY
 - EXISTING ORDNANCE SURVEY DATA

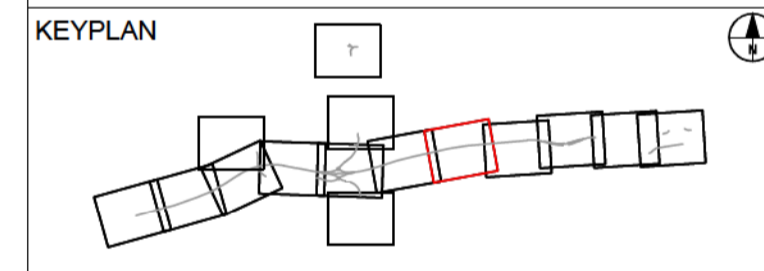

SUBMITTED FOR DEVELOPMENT CONSENT ORDER APPLICATION		DC	TE	OCT 2018	P02
Revision Details		By	Check	Date	Suffix


DCO APPLICATION

Project Title: **A303 Amesbury to Berwick Down**

Drawing Title: **WORKS PLANS REGULATION 5(2)(j) SHEET 7 OF 15**


Highways England Project Office
 Temple Quay House
 2 The Square, Temple Quay
 Bristol, BS1 6HA
 Scale @ A1: 1:2500

Application Document Number: **TR010025 - 2.5** Rev: **P02**

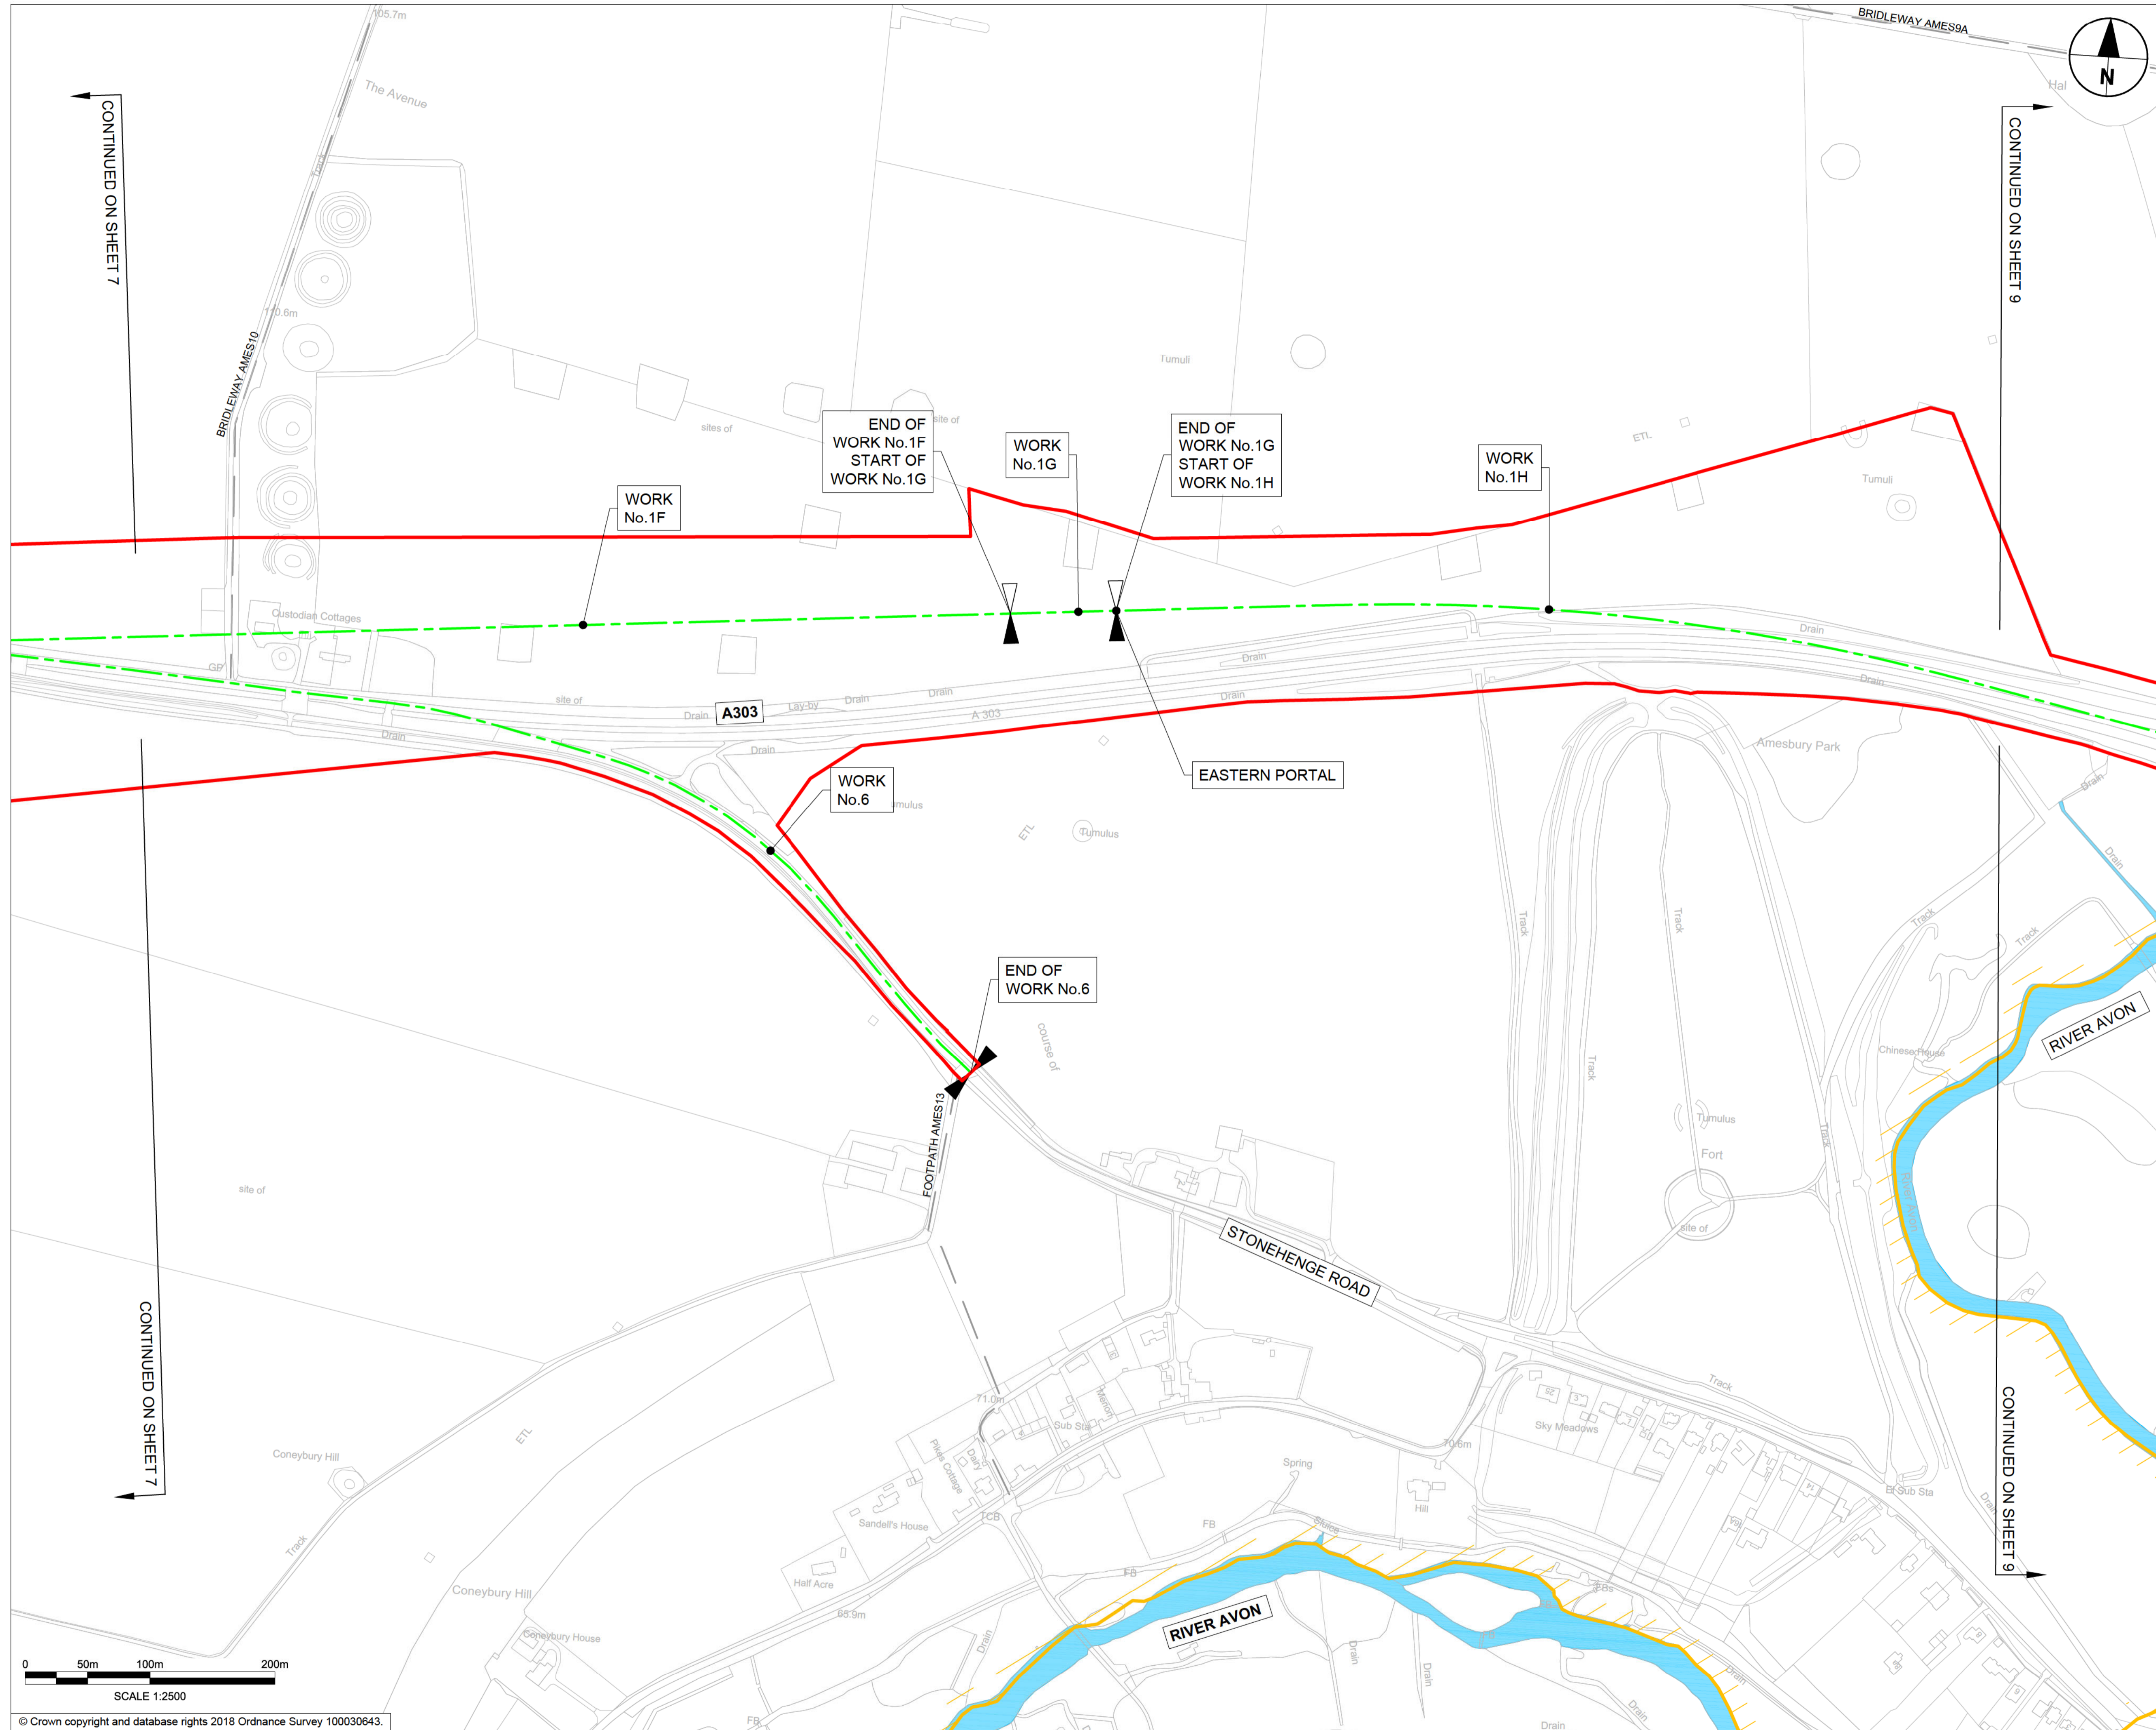

- NOTES:
1. ALL DIMENSIONS ARE IN METRES UNLESS NOTED OTHERWISE.
 2. NUMBERED WORKS ARE DESCRIBED IN SCHEDULE 1 (AUTHORISED DEVELOPMENT) TO THE DEVELOPMENT CONSENT ORDER.
 3. THE WORKS PLANS SHOULD BE READ IN CONJUNCTION WITH THE DEVELOPMENT CONSENT ORDER AND ENGINEERING SECTION DRAWINGS.

- LEGEND:
- ORDER LIMITS
 - AREA EXCLUDED FROM ORDER LIMITS
 - LINEAR WORK CENTRELINE
 - LIMIT OF DEVIATION
 - START OF LINEAR WORKS
 - START AND END OF LINEAR WORKS
 - END OF LINEAR WORKS
 - EXISTING BYWAY / BRIDLEWAY / FOOTPATH
 - WORLD HERITAGE SITE BOUNDARY
 - EXISTING ORDNANCE SURVEY DATA

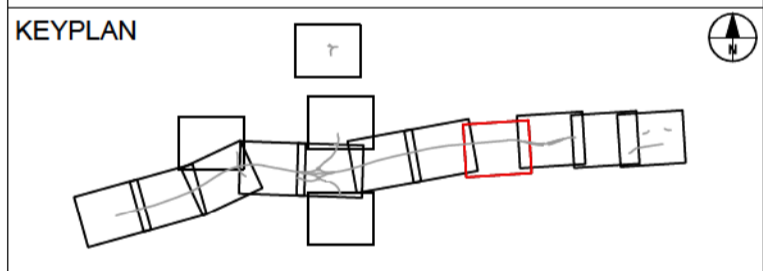

SUBMITTED FOR DEVELOPMENT CONSENT ORDER APPLICATION		DC	OCT 2018	P02
Revision Details		By	Date	Suffix
		TE		
		Check		




Purpose of Issue: **DCO APPLICATION**

Project Title: **A303 Amesbury to Berwick Down**

Drawing Title: **WORKS PLANS REGULATION 5(2)(j) SHEET 8 OF 15**

Highways England Project Office
 Temple Quay House
 2 The Square, Temple Quay
 Bristol, BS1 6HA
 Scale @ A1 1:2500

Application Document Number: **TR010025 - 2.5** Rev: **P02**

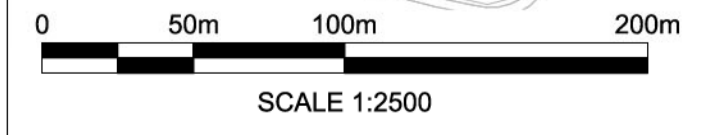


© Crown copyright and database rights 2018 Ordnance Survey 100030643.

CONTINUED ON SHEET 7

CONTINUED ON SHEET 9


CONTINUED ON SHEET 7

CONTINUED ON SHEET 9

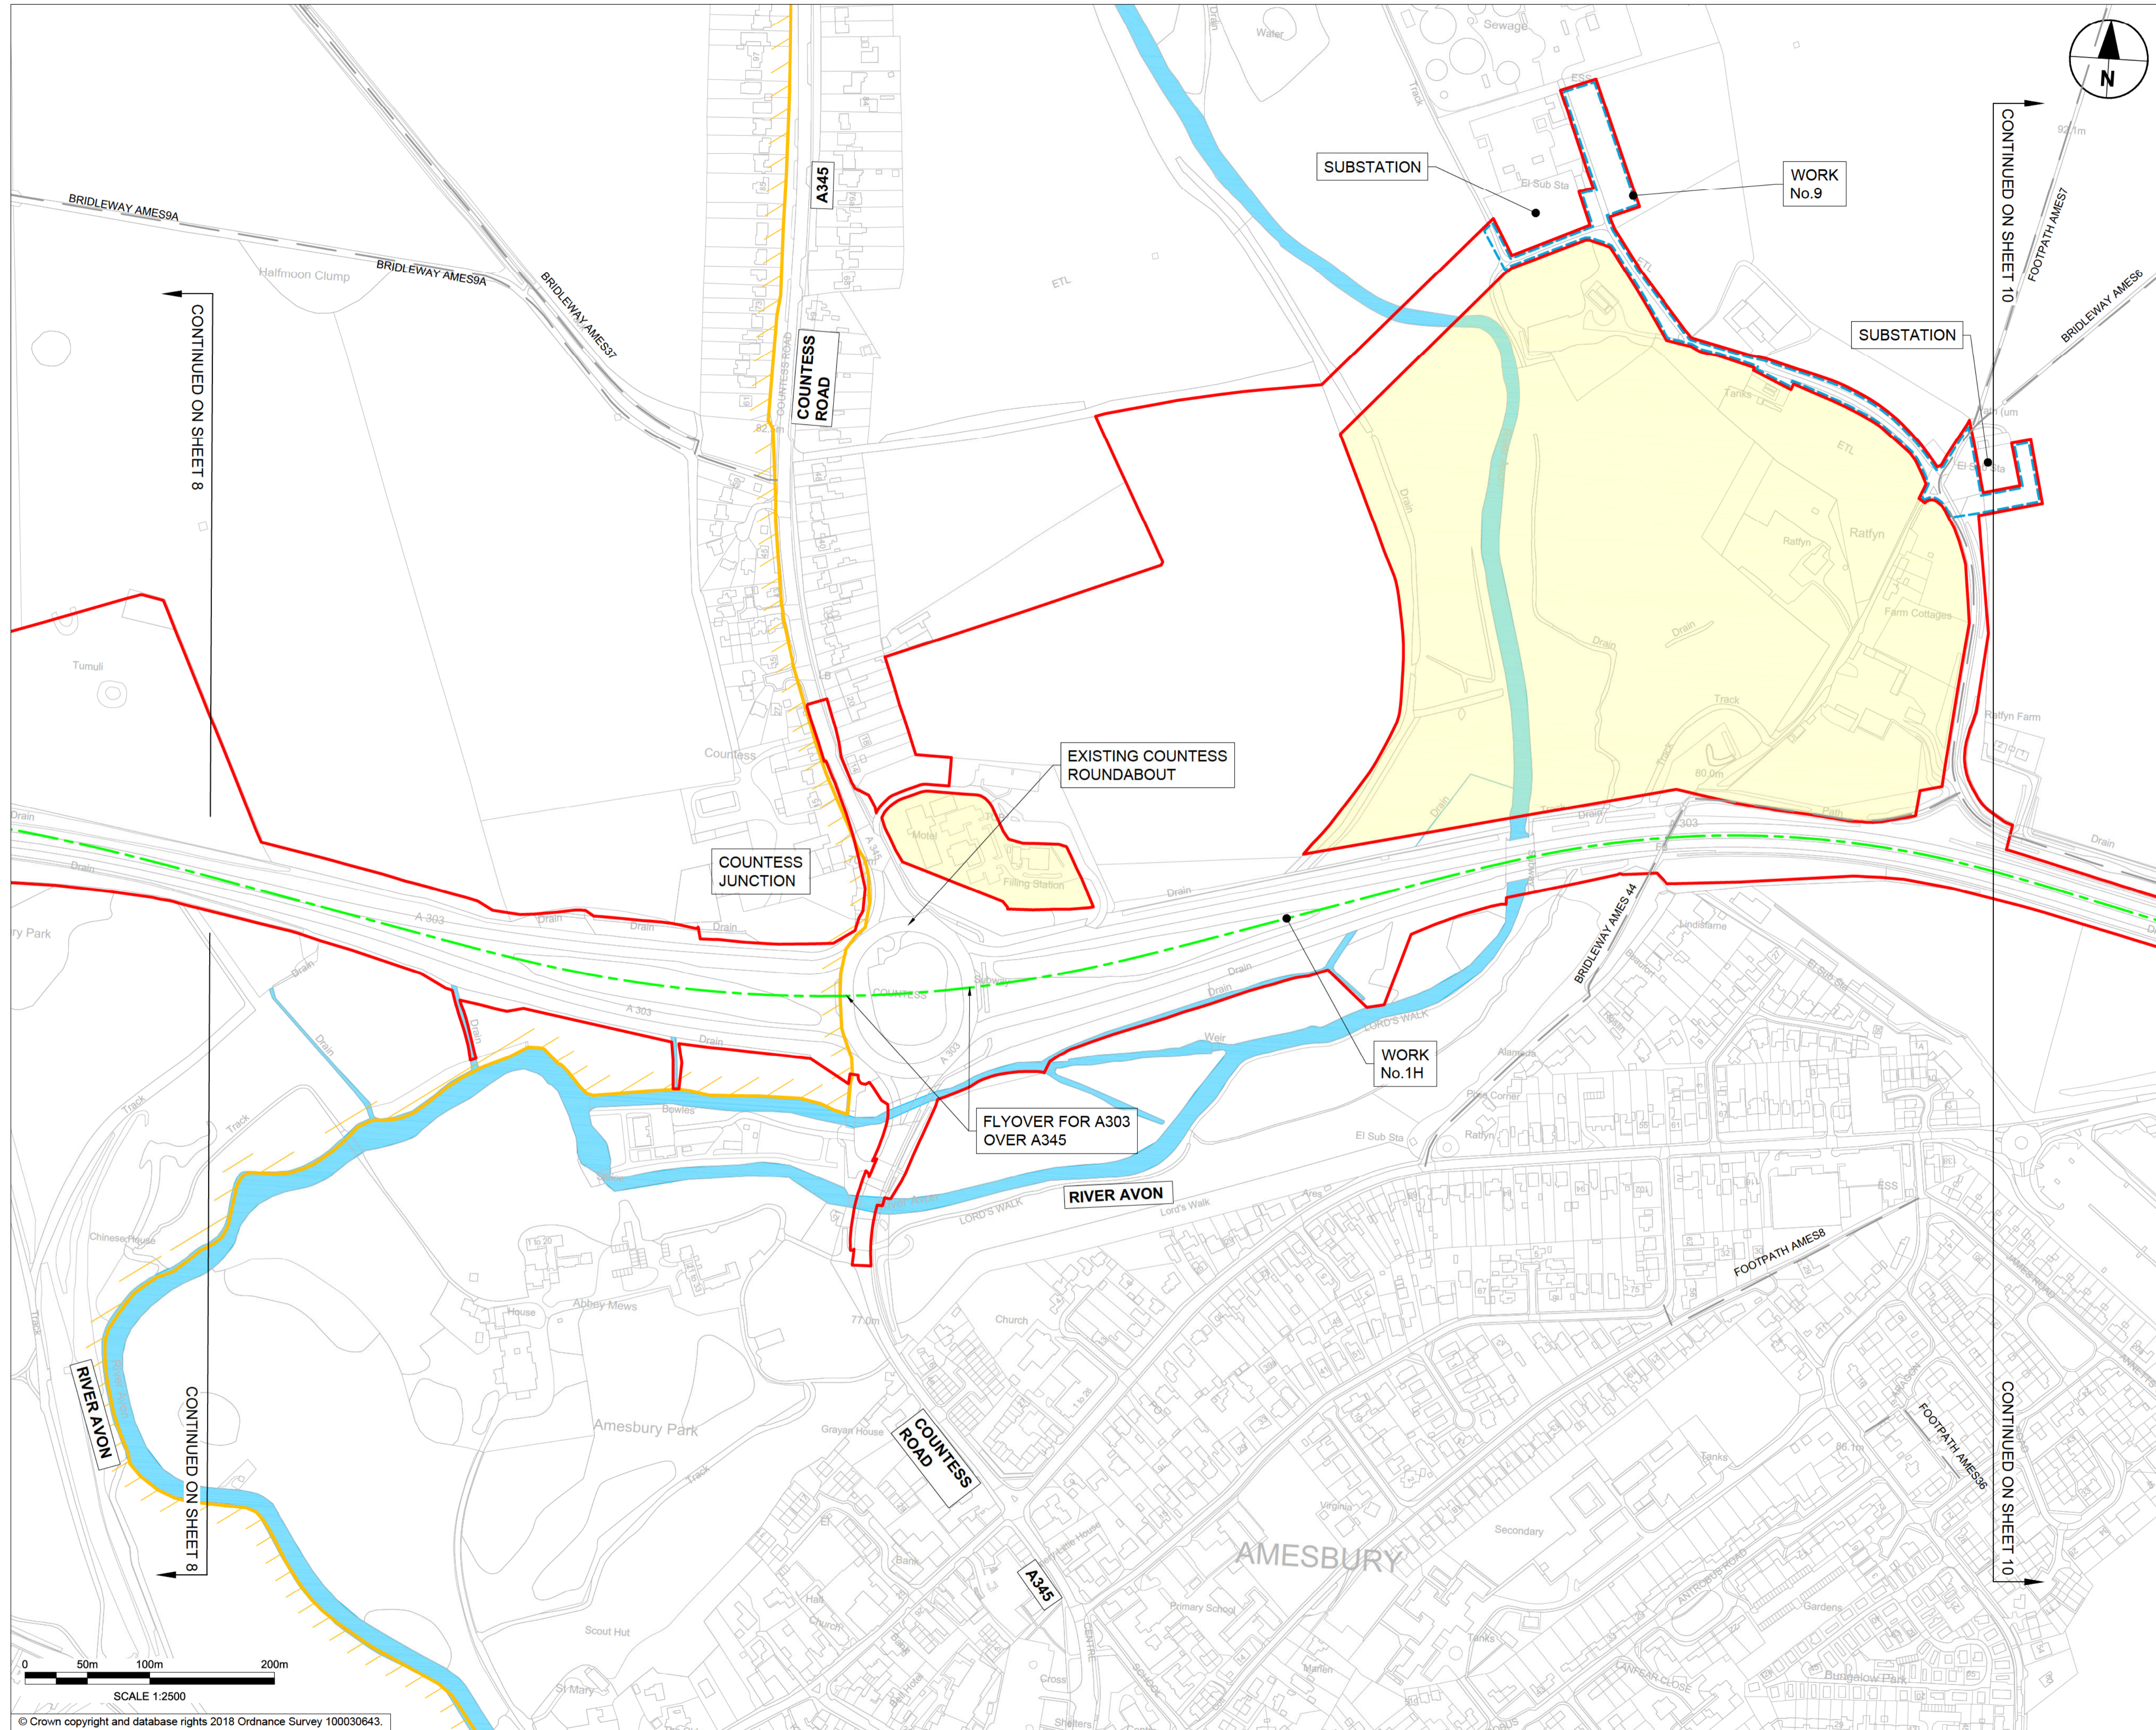

- NOTES:**
1. ALL DIMENSIONS ARE IN METRES UNLESS NOTED OTHERWISE.
 2. NUMBERED WORKS ARE DESCRIBED IN SCHEDULE 1 (AUTHORISED DEVELOPMENT) TO THE DEVELOPMENT CONSENT ORDER.
 3. THE WORKS PLANS SHOULD BE READ IN CONJUNCTION WITH THE DEVELOPMENT CONSENT ORDER AND ENGINEERING SECTION DRAWINGS.

- LEGEND:**
- ORDER LIMITS
 - AREA EXCLUDED FROM ORDER LIMITS
 - LINEAR WORK CENTRELINE
 - LIMIT OF DEVIATION
 - START OF LINEAR WORKS
 - START AND END OF LINEAR WORKS
 - END OF LINEAR WORKS
 - EXISTING BYWAY / BRIDLEWAY / FOOTPATH
 - WORLD HERITAGE SITE BOUNDARY
 - EXISTING ORDNANCE SURVEY DATA

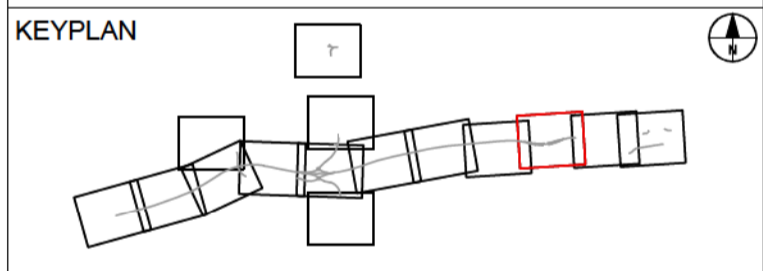

SUBMITTED FOR DEVELOPMENT CONSENT ORDER APPLICATION	DC	OCT 2018	P02
Revision Details	By	Check	Date





Purpose of Issue
DCO APPLICATION

Project Title
**A303
Amesbury to Berwick Down**

Drawing Title
**WORKS PLANS
REGULATION 5(2)(j)
SHEET 9 OF 15**


Highways England Project Office
Temple Quay House
2 The Square, Temple Quay
Bristol, BS1 6HA
Scale @ A1 1:2500

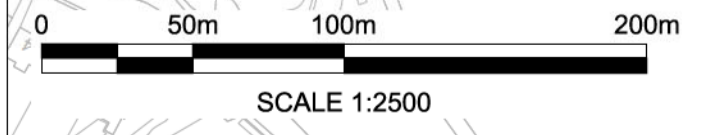

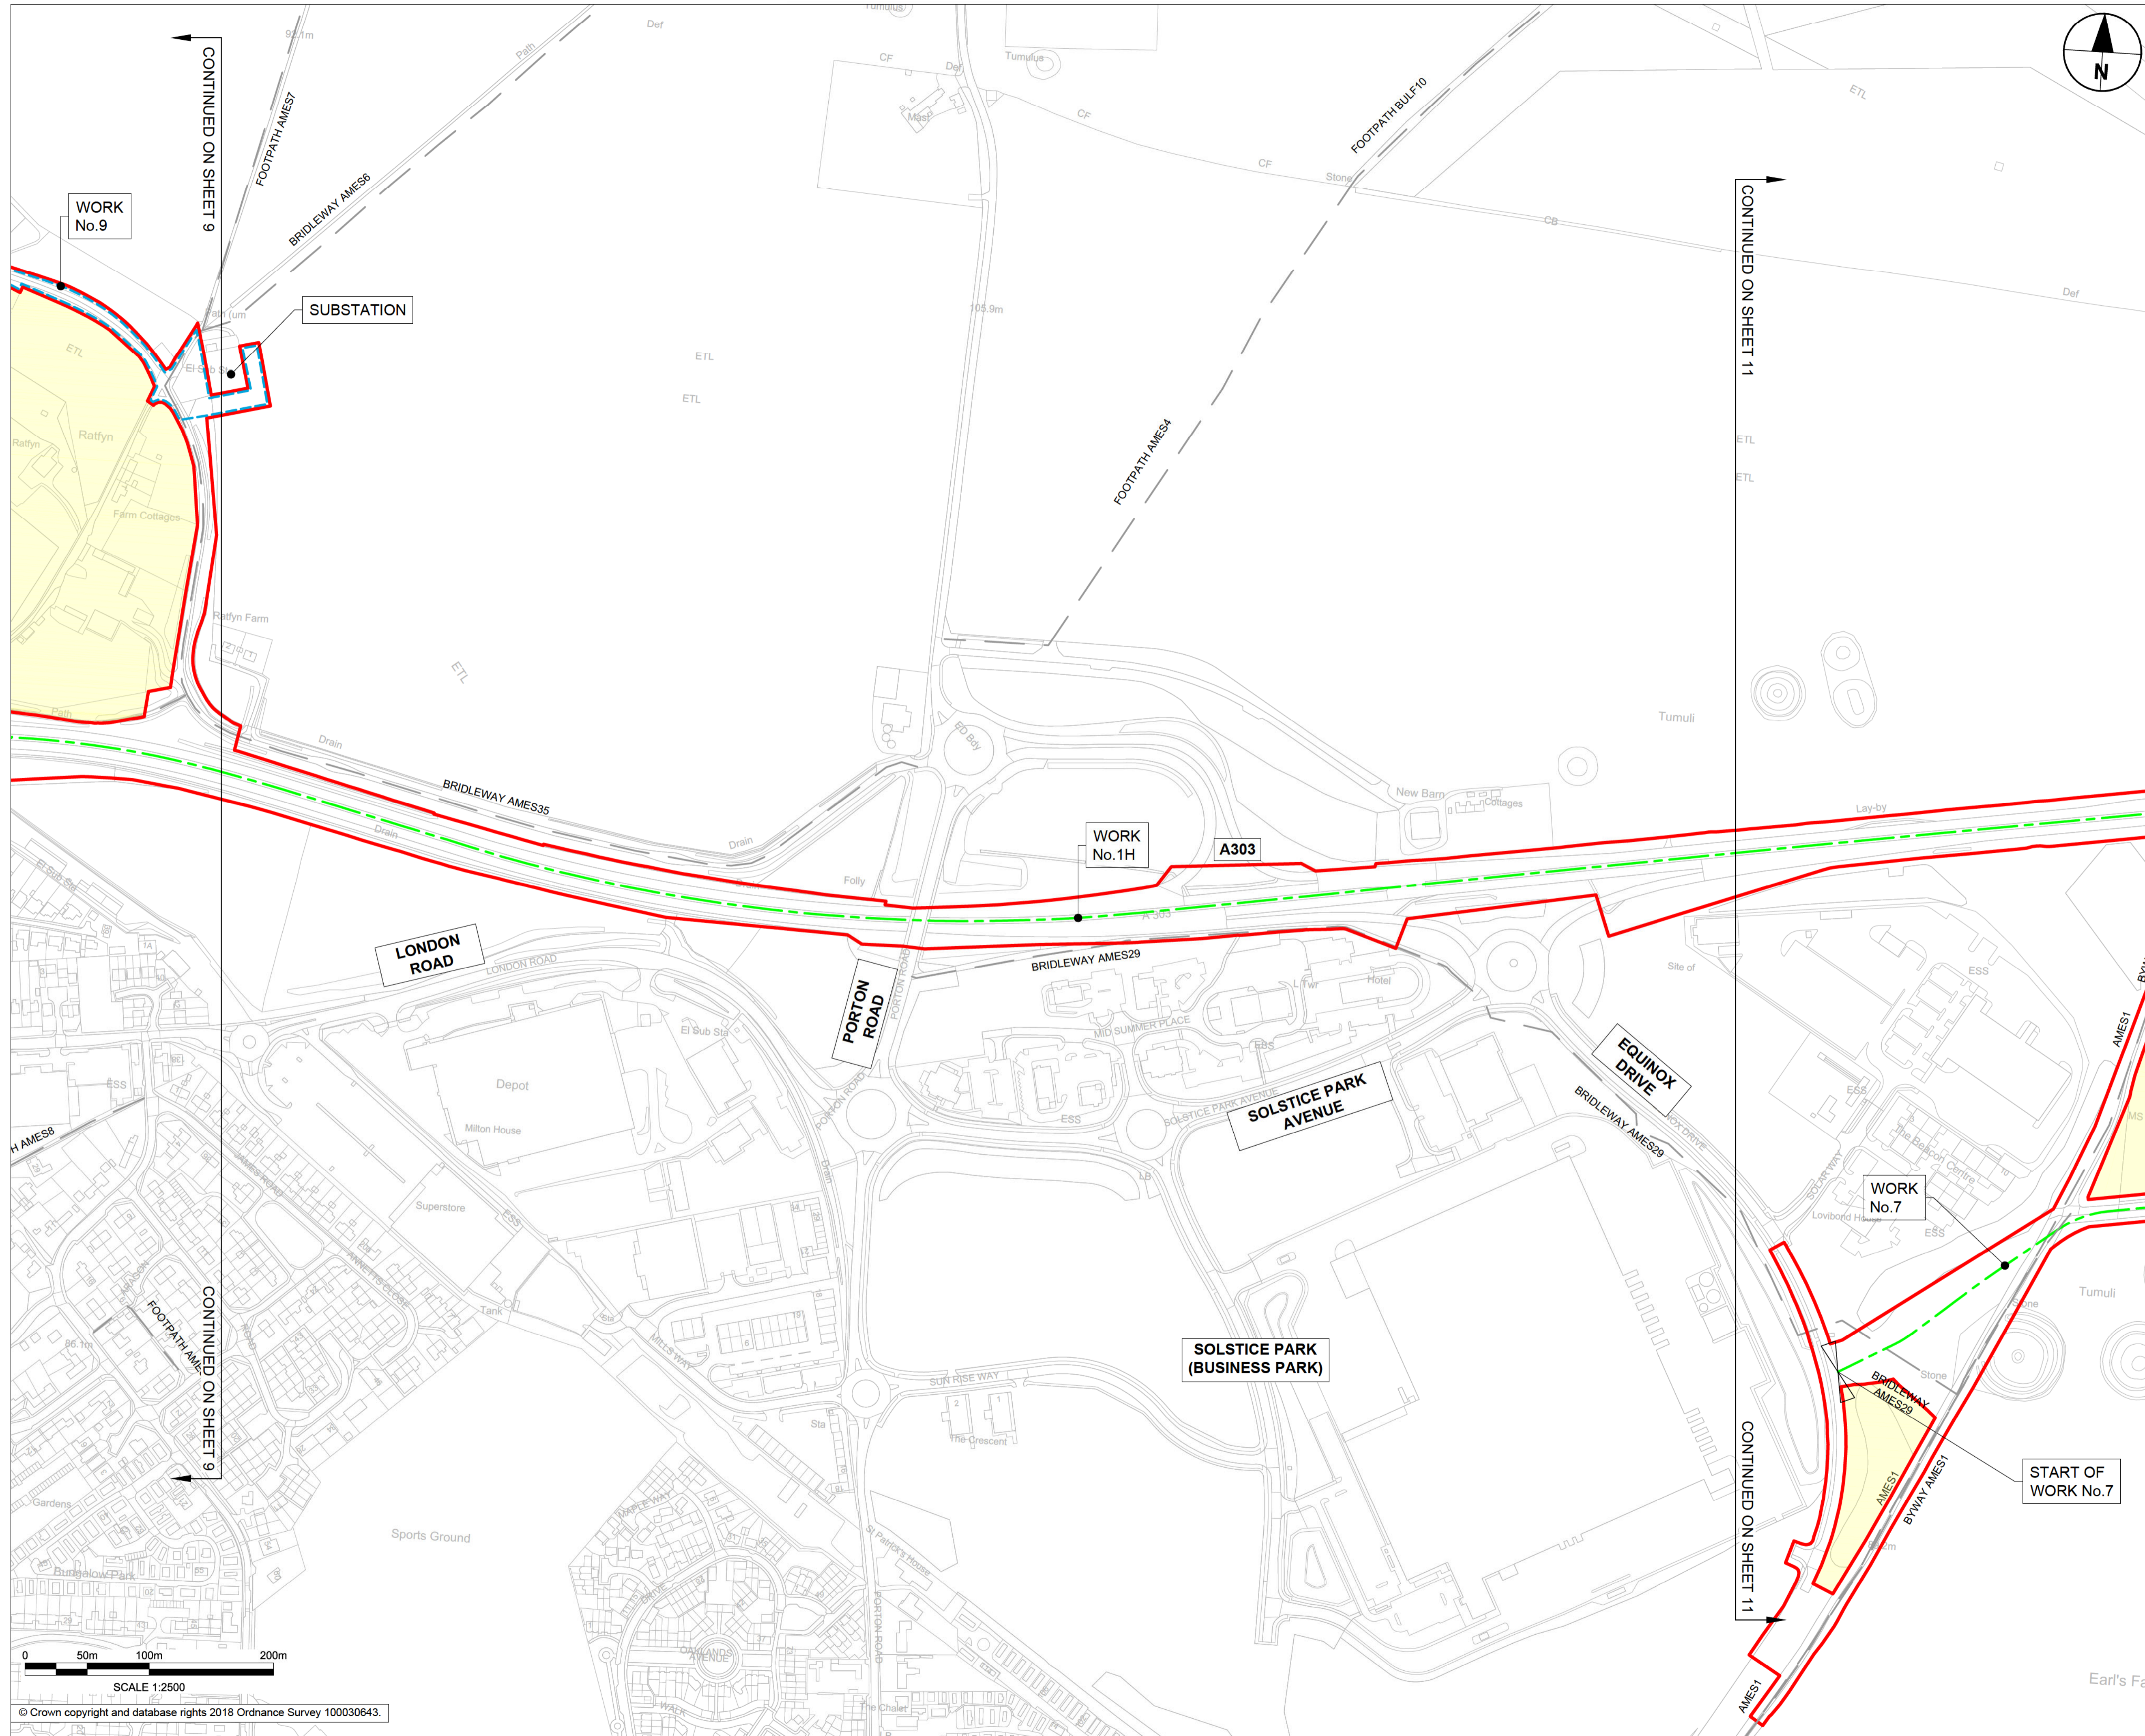

- NOTES:**
1. ALL DIMENSIONS ARE IN METRES UNLESS NOTED OTHERWISE.
 2. NUMBERED WORKS ARE DESCRIBED IN SCHEDULE 1 (AUTHORISED DEVELOPMENT) TO THE DEVELOPMENT CONSENT ORDER.
 3. THE WORKS PLANS SHOULD BE READ IN CONJUNCTION WITH THE DEVELOPMENT CONSENT ORDER AND ENGINEERING SECTION DRAWINGS.

- LEGEND:**
- ORDER LIMITS
 - AREA EXCLUDED FROM ORDER LIMITS
 - LINEAR WORK CENTRELINE
 - LIMIT OF DEVIATION
 - START OF LINEAR WORKS
 - START AND END OF LINEAR WORKS
 - END OF LINEAR WORKS
 - EXISTING BYWAY / BRIDLEWAY / FOOTPATH
 - WORLD HERITAGE SITE BOUNDARY
 - EXISTING ORDNANCE SURVEY DATA

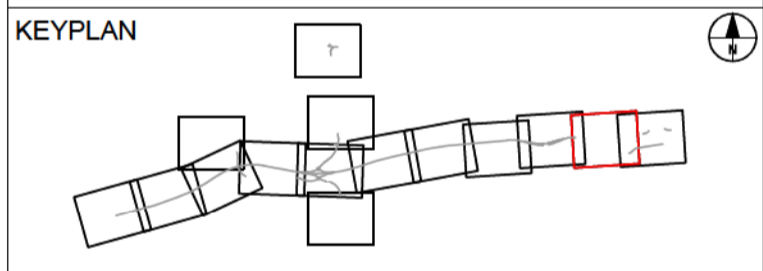

SUBMITTED FOR DEVELOPMENT CONSENT ORDER APPLICATION		DC	OCT 2018	P02
Revision Details		By	Check	Date
				Suffix



Purpose of Issue
DCO APPLICATION


Project Title
**A303
Amesbury to Berwick Down**

Drawing Title
**WORKS PLANS
REGULATION 5(2)(j)
SHEET 10 OF 15**


Highways England Project Office
Temple Quay House
2 The Square, Temple Quay
Bristol, BS1 6HA
Scale @ A1 1:2500

Application Document Number
TR010025 - 2.5

Rev
P02

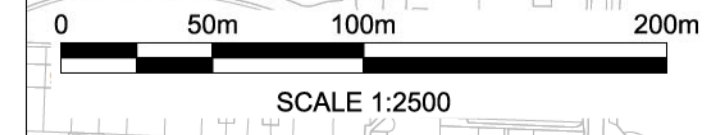


© Crown copyright and database rights 2018 Ordnance Survey 100030643.

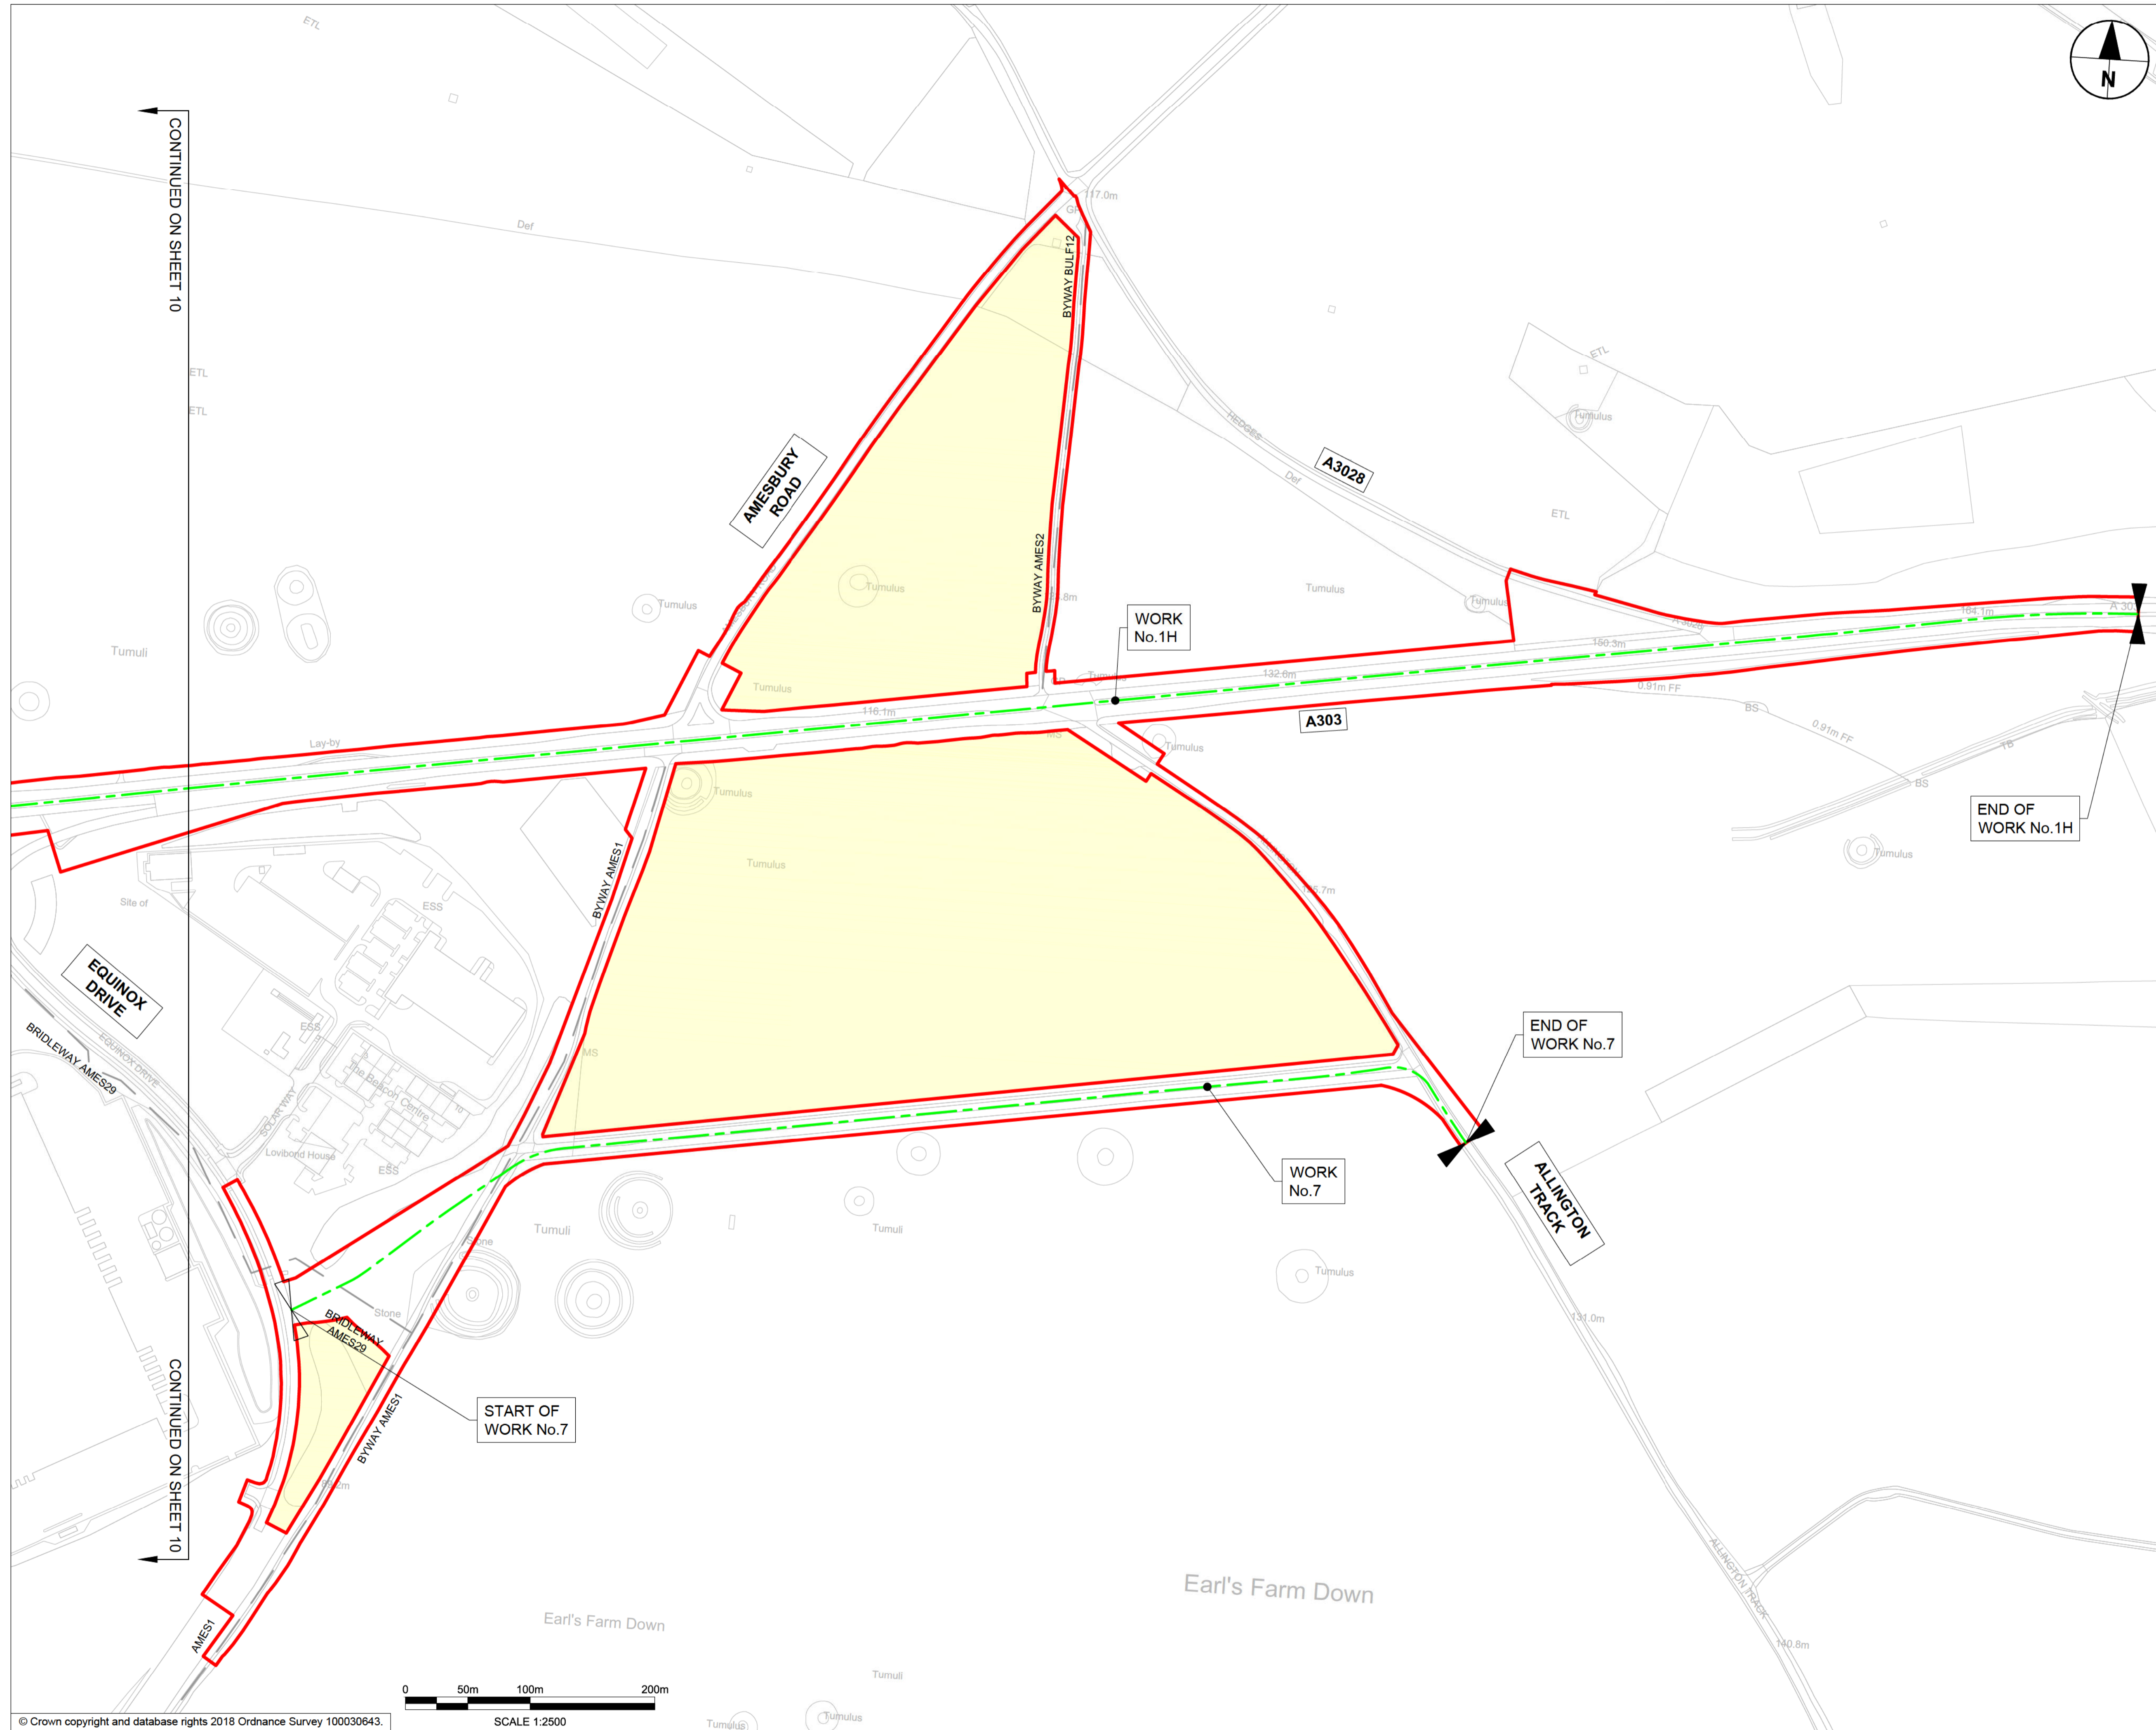

- NOTES:**
1. ALL DIMENSIONS ARE IN METRES UNLESS NOTED OTHERWISE.
 2. NUMBERED WORKS ARE DESCRIBED IN SCHEDULE 1 (AUTHORISED DEVELOPMENT) TO THE DEVELOPMENT CONSENT ORDER.
 3. THE WORKS PLANS SHOULD BE READ IN CONJUNCTION WITH THE DEVELOPMENT CONSENT ORDER AND ENGINEERING SECTION DRAWINGS.

- LEGEND:**
- ORDER LIMITS
 - AREA EXCLUDED FROM ORDER LIMITS
 - LINEAR WORK CENTRELINE
 - LIMIT OF DEVIATION
 - START OF LINEAR WORKS
 - START AND END OF LINEAR WORKS
 - END OF LINEAR WORKS
 - EXISTING BYWAY / BRIDLEWAY / FOOTPATH
 - WORLD HERITAGE SITE BOUNDARY
 - EXISTING ORDNANCE SURVEY DATA

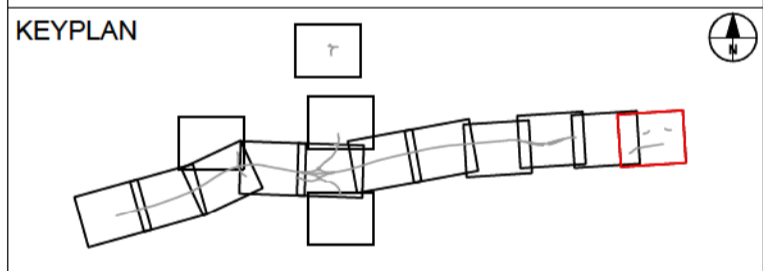

SUBMITTED FOR DEVELOPMENT CONSENT ORDER APPLICATION	DC	TE	OCT 2018	PO2
Revision Details	By	Check	Date	Suffix



Purpose of Issue
DCO APPLICATION


Project Title
**A303
Amesbury to Berwick Down**

Drawing Title
**WORKS PLANS
REGULATION 5(2)(j)
SHEET 11 OF 15**

Highways England Project Office
Temple Quay House
2 The Square, Temple Quay
Bristol, BS1 6HA
Scale @ A1
1:2500


Application Document Number
TR010025 - 2.5

Rev
P02

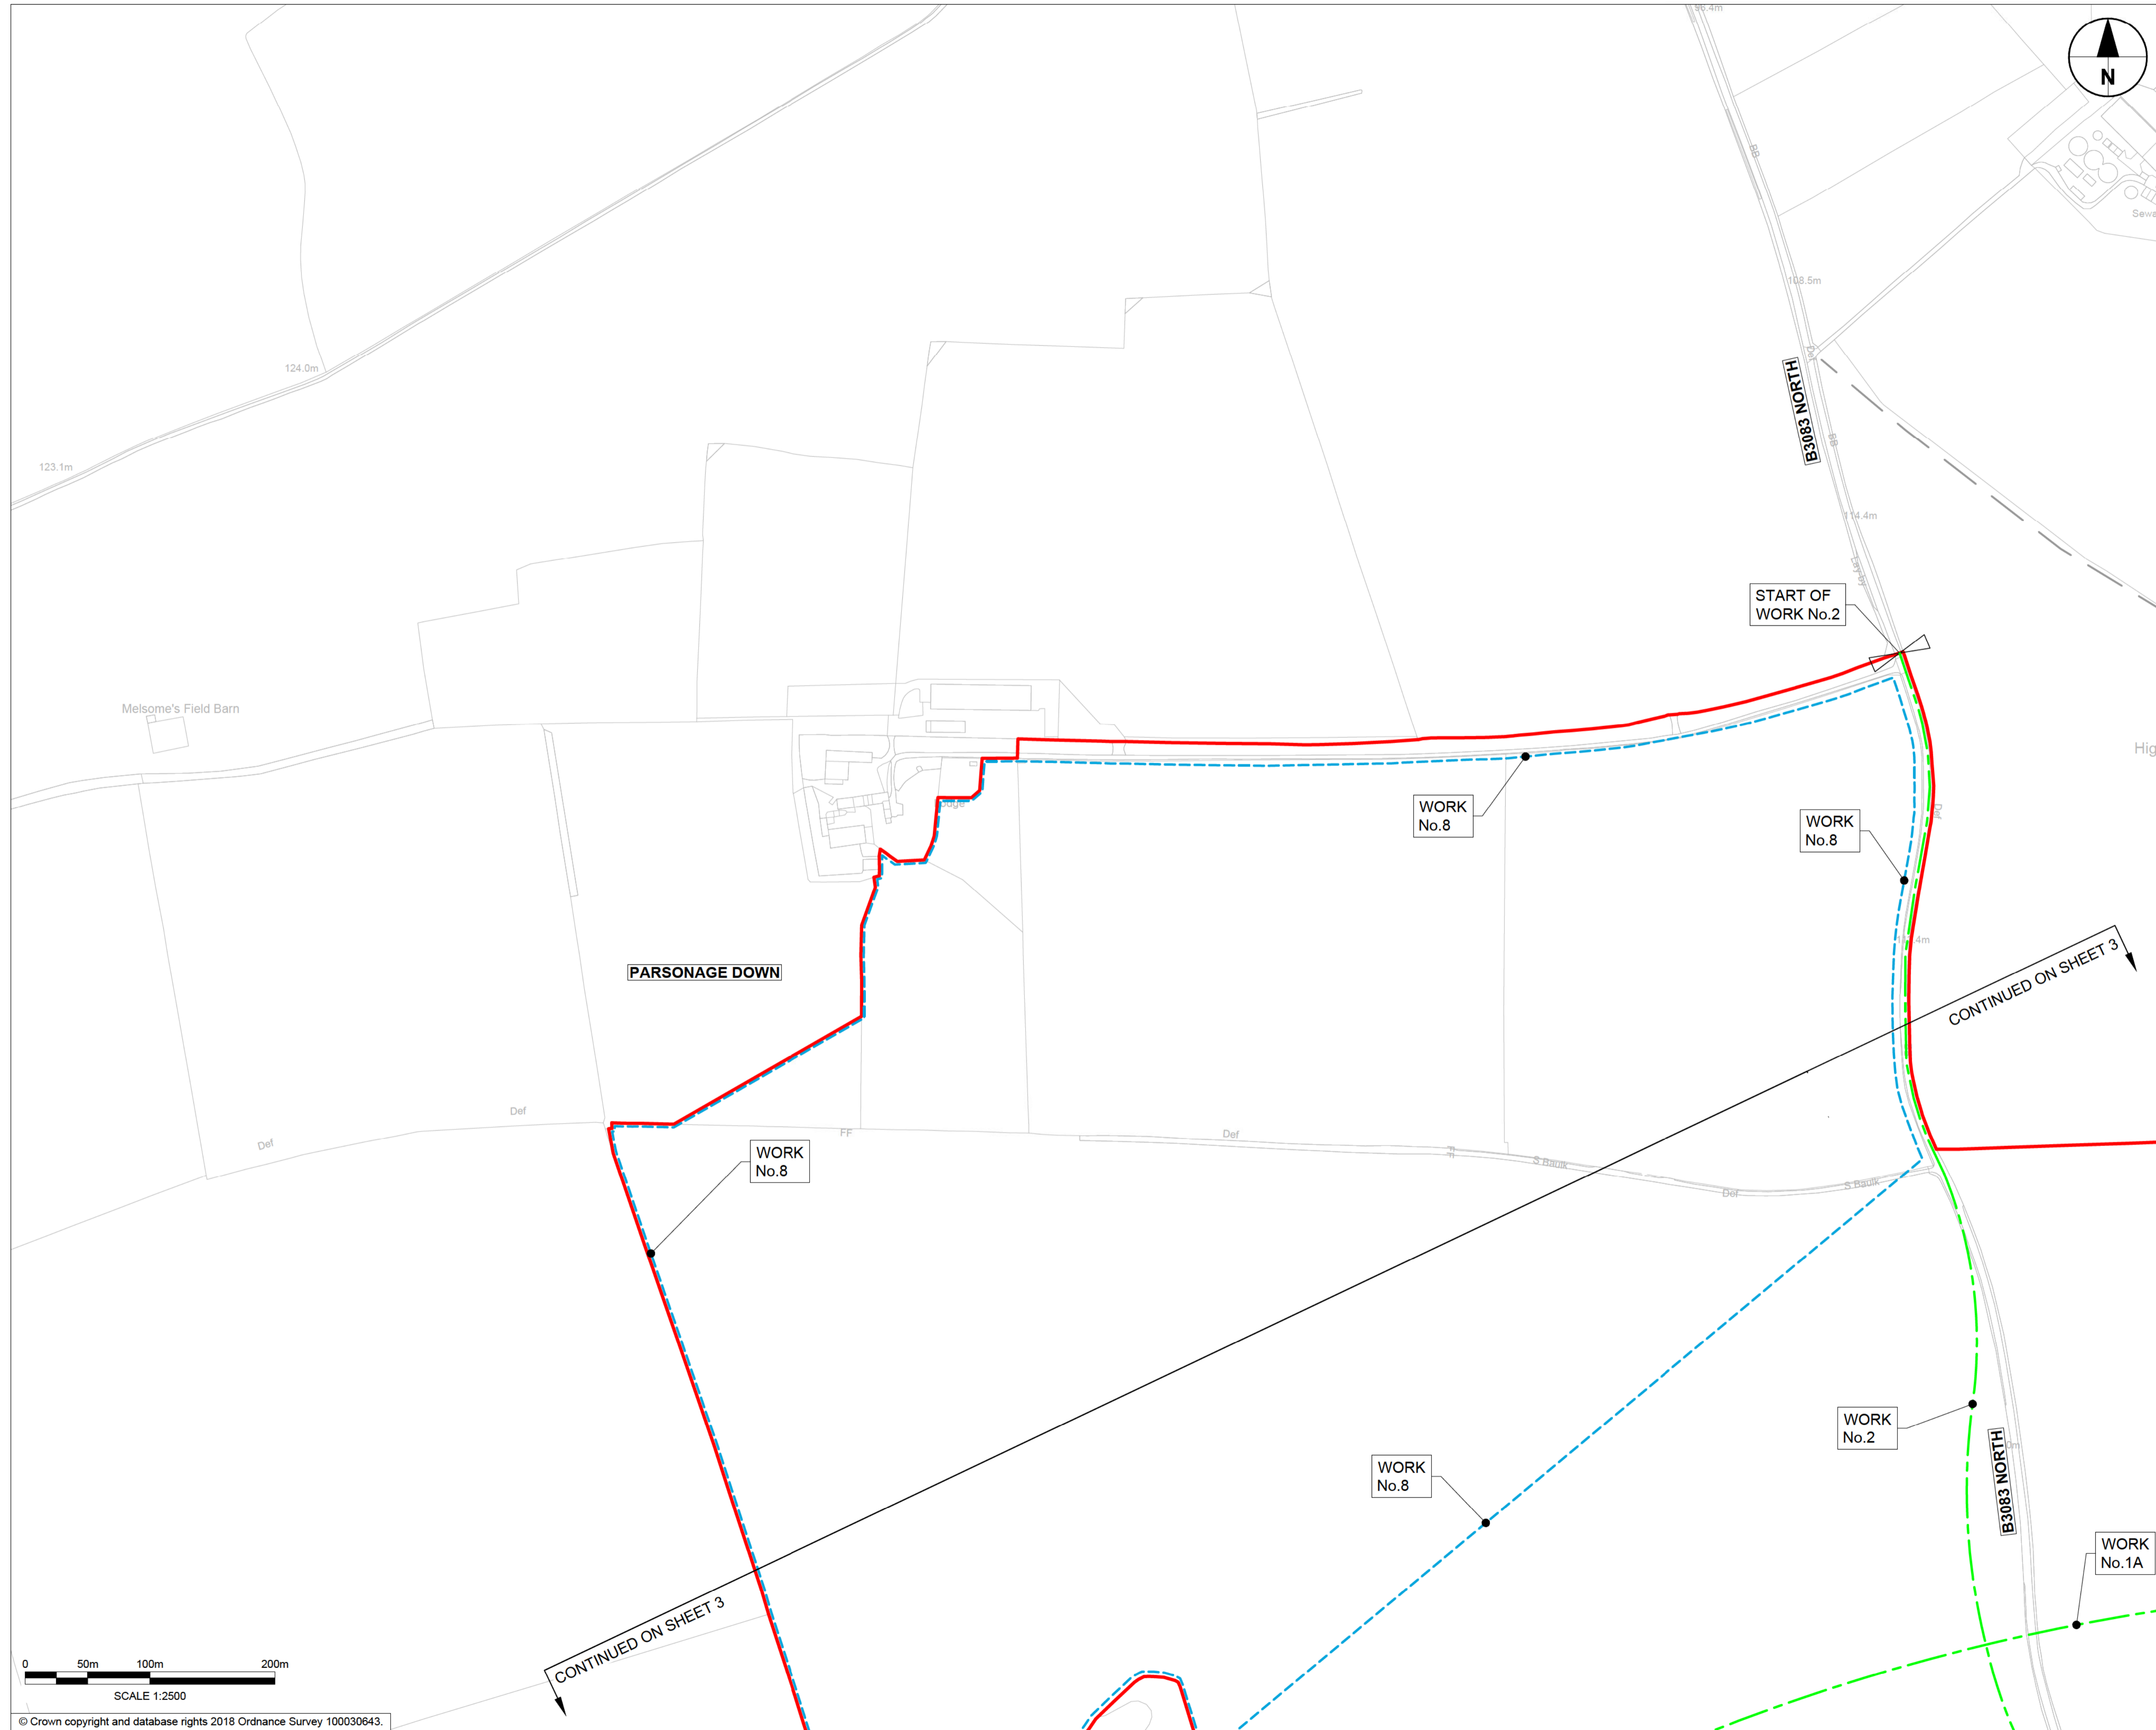


- NOTES:**
1. ALL DIMENSIONS ARE IN METRES UNLESS NOTED OTHERWISE.
 2. NUMBERED WORKS ARE DESCRIBED IN SCHEDULE 1 (AUTHORISED DEVELOPMENT) TO THE DEVELOPMENT CONSENT ORDER.
 3. THE WORKS PLANS SHOULD BE READ IN CONJUNCTION WITH THE DEVELOPMENT CONSENT ORDER AND ENGINEERING SECTION DRAWINGS.

- LEGEND:**
- ORDER LIMITS
 - AREA EXCLUDED FROM ORDER LIMITS
 - LINEAR WORK CENTRELINE
 - LIMIT OF DEVIATION
 - START OF LINEAR WORKS
 - START AND END OF LINEAR WORKS
 - END OF LINEAR WORKS
 - SLAN1 EXISTING BYWAY / BRIDLEWAY / FOOTPATH
 - WORLD HERITAGE SITE BOUNDARY
 - EXISTING ORDNANCE SURVEY DATA

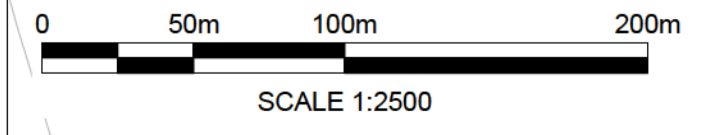

© Crown copyright and database rights 2018 Ordnance Survey 100030643.

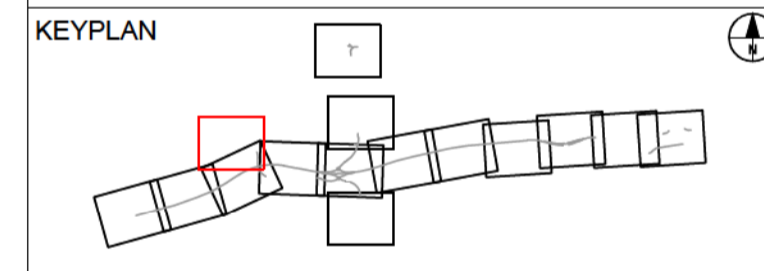

SUBMITTED FOR DEVELOPMENT CONSENT ORDER APPLICATION		DC	OCT 2018	P02
Revision Details	By	Check	Date	Suffix




Purpose of Issue
DCO APPLICATION

Project Title
**A303
Amesbury to Berwick Down**

Drawing Title
**WORKS PLANS
REGULATION 5(2)(j)
SHEET 12 OF 15**


Highways England Project Office
Temple Quay House
2 The Square, Temple Quay
Bristol, BS1 6HA
Scale @ A1
1:2500

Application Document Number	Rev
TR010025 - 2.5	P02

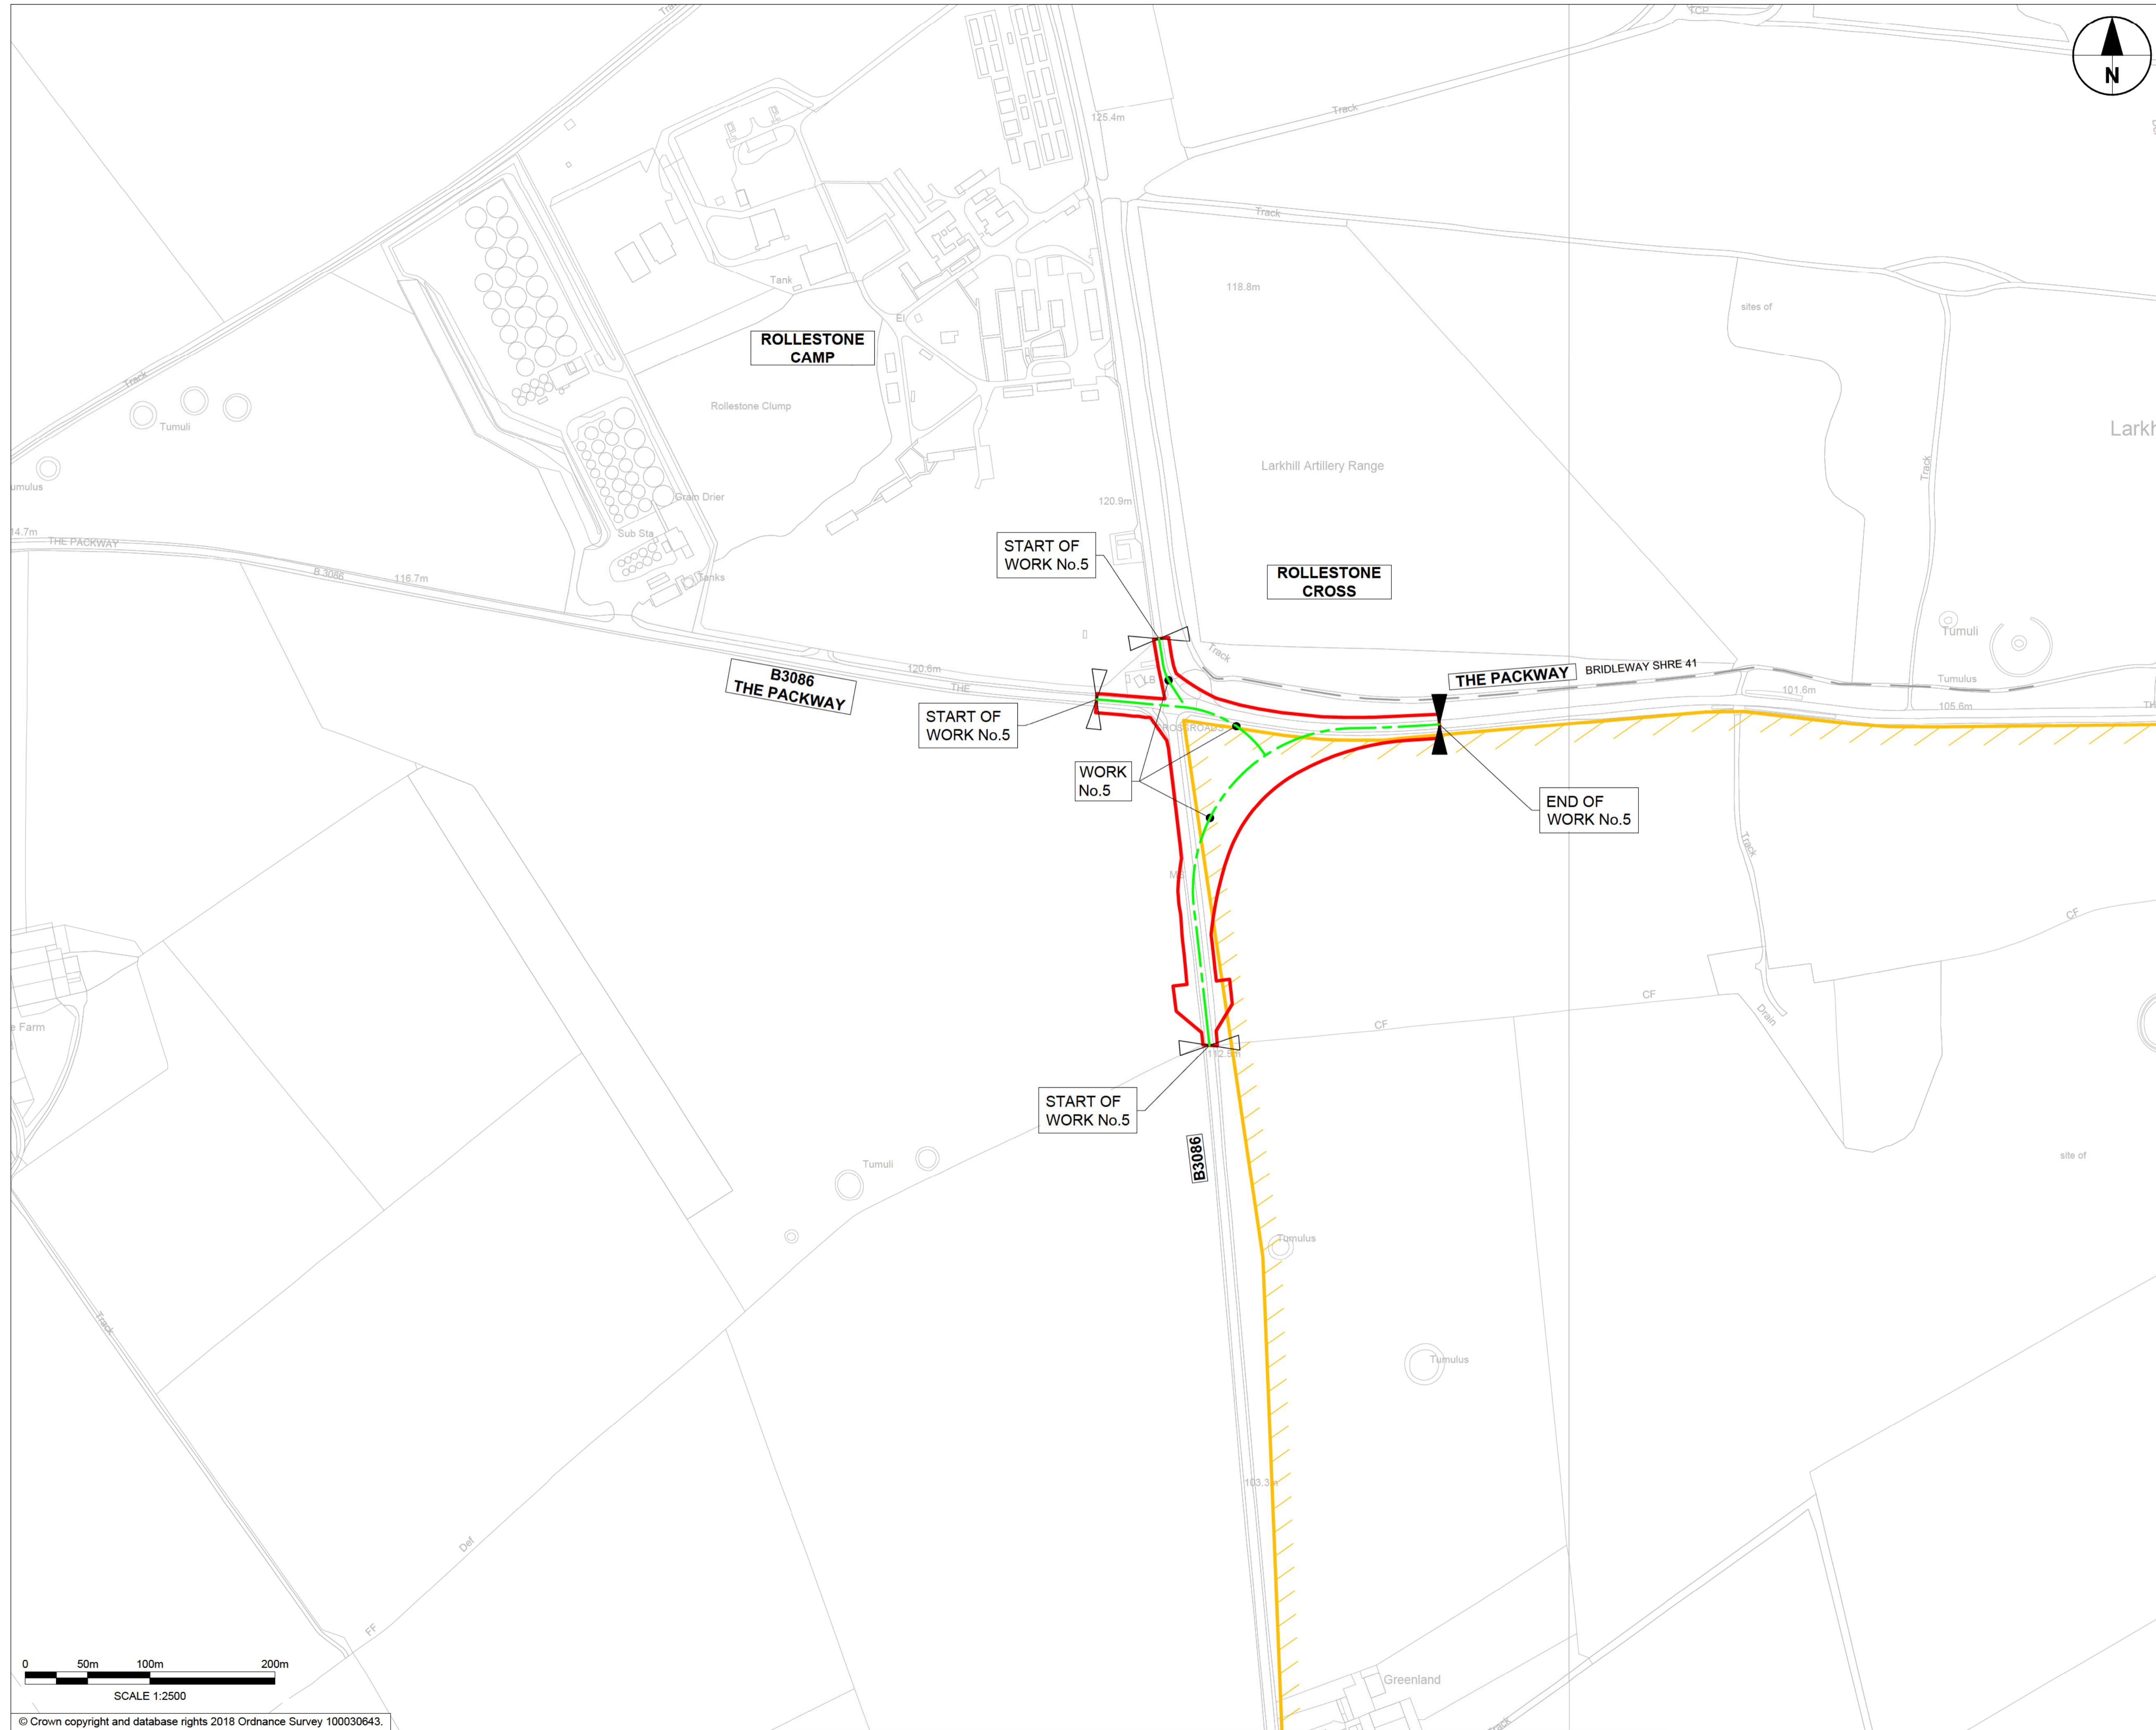

- NOTES:**
1. ALL DIMENSIONS ARE IN METRES UNLESS NOTED OTHERWISE.
 2. NUMBERED WORKS ARE DESCRIBED IN SCHEDULE 1 (AUTHORISED DEVELOPMENT) TO THE DEVELOPMENT CONSENT ORDER.
 3. THE WORKS PLANS SHOULD BE READ IN CONJUNCTION WITH THE DEVELOPMENT CONSENT ORDER AND ENGINEERING SECTION DRAWINGS.

- LEGEND:**
- ORDER LIMITS
 - AREA EXCLUDED FROM ORDER LIMITS
 - - - LINEAR WORK CENTRELINE
 - - - LIMIT OF DEVIATION
 - START OF LINEAR WORKS
 - START AND END OF LINEAR WORKS
 - END OF LINEAR WORKS
 - SLAN1 EXISTING BYWAY / BRIDLEWAY / FOOTPATH
 - WORLD HERITAGE SITE BOUNDARY
 - EXISTING ORDNANCE SURVEY DATA

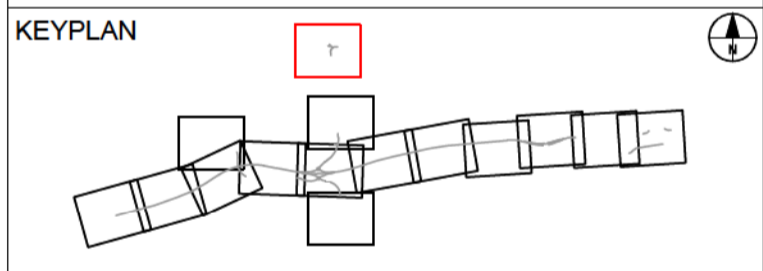

SUBMITTED FOR DEVELOPMENT CONSENT ORDER APPLICATION		DC	OCT 2018	P02
Revision Details	By	Check	Date	Suffix




Purpose of Issue
DCO APPLICATION

Project Title
**A303
Amesbury to Berwick Down**

Drawing Title
**WORKS PLANS
REGULATION 5(2)(j)
SHEET 13 OF 15**


Highways England Project Office
Temple Quay House
2 The Square, Temple Quay
Bristol, BS1 6HA
Scale: @ A1 1:2500

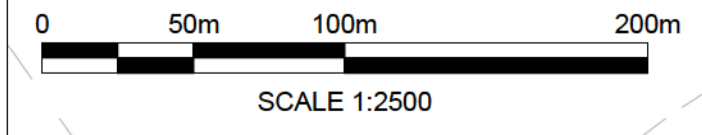



- NOTES:**
1. ALL DIMENSIONS ARE IN METRES UNLESS NOTED OTHERWISE.
 2. NUMBERED WORKS ARE DESCRIBED IN SCHEDULE 1 (AUTHORISED DEVELOPMENT) TO THE DEVELOPMENT CONSENT ORDER.
 3. THE WORKS PLANS SHOULD BE READ IN CONJUNCTION WITH THE DEVELOPMENT CONSENT ORDER AND ENGINEERING SECTION DRAWINGS.


- LEGEND:**
- ORDER LIMITS
 - AREA EXCLUDED FROM ORDER LIMITS
 - LINEAR WORK CENTRELINE
 - LIMIT OF DEVIATION
 - START OF LINEAR WORKS
 - START AND END OF LINEAR WORKS
 - END OF LINEAR WORKS
 - SLAN1 EXISTING BYWAY / BRIDLEWAY / FOOTPATH
 - WORLD HERITAGE SITE BOUNDARY
 - EXISTING ORDNANCE SURVEY DATA

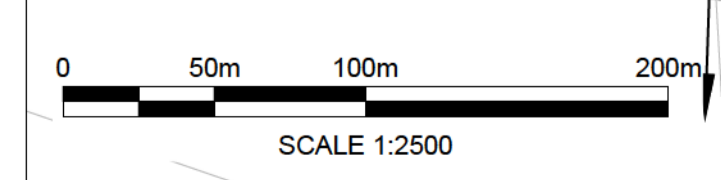

CONTINUED ON SHEET 5

CONTINUED ON SHEET 5

© Crown copyright and database rights 2018 Ordnance Survey 100030643.

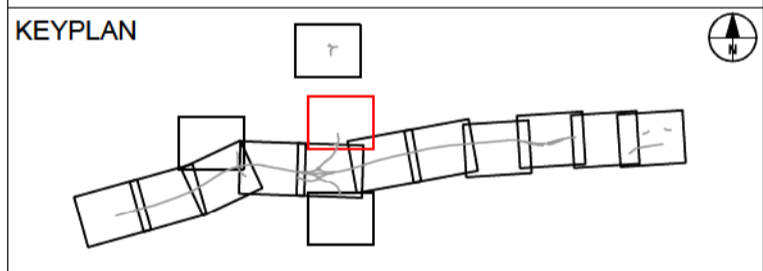

SUBMITTED FOR DEVELOPMENT CONSENT ORDER APPLICATION	DC	TE	OCT 2018	P02
Revision Details	By	Check	Date	Suffix



Purpose of Issue
DCO APPLICATION


Project Title
**A303
Amesbury to Berwick Down**

Drawing Title
**WORKS PLANS
REGULATION 5(2)(j)
SHEET 14 OF 15**

Highways England Project Office
Temple Quay House
2 The Square, Temple Quay
Bristol, BS1 6HA
Scale @ A1
1:2500


Application Document Number
TR010025 - 2.5

Rev
P02

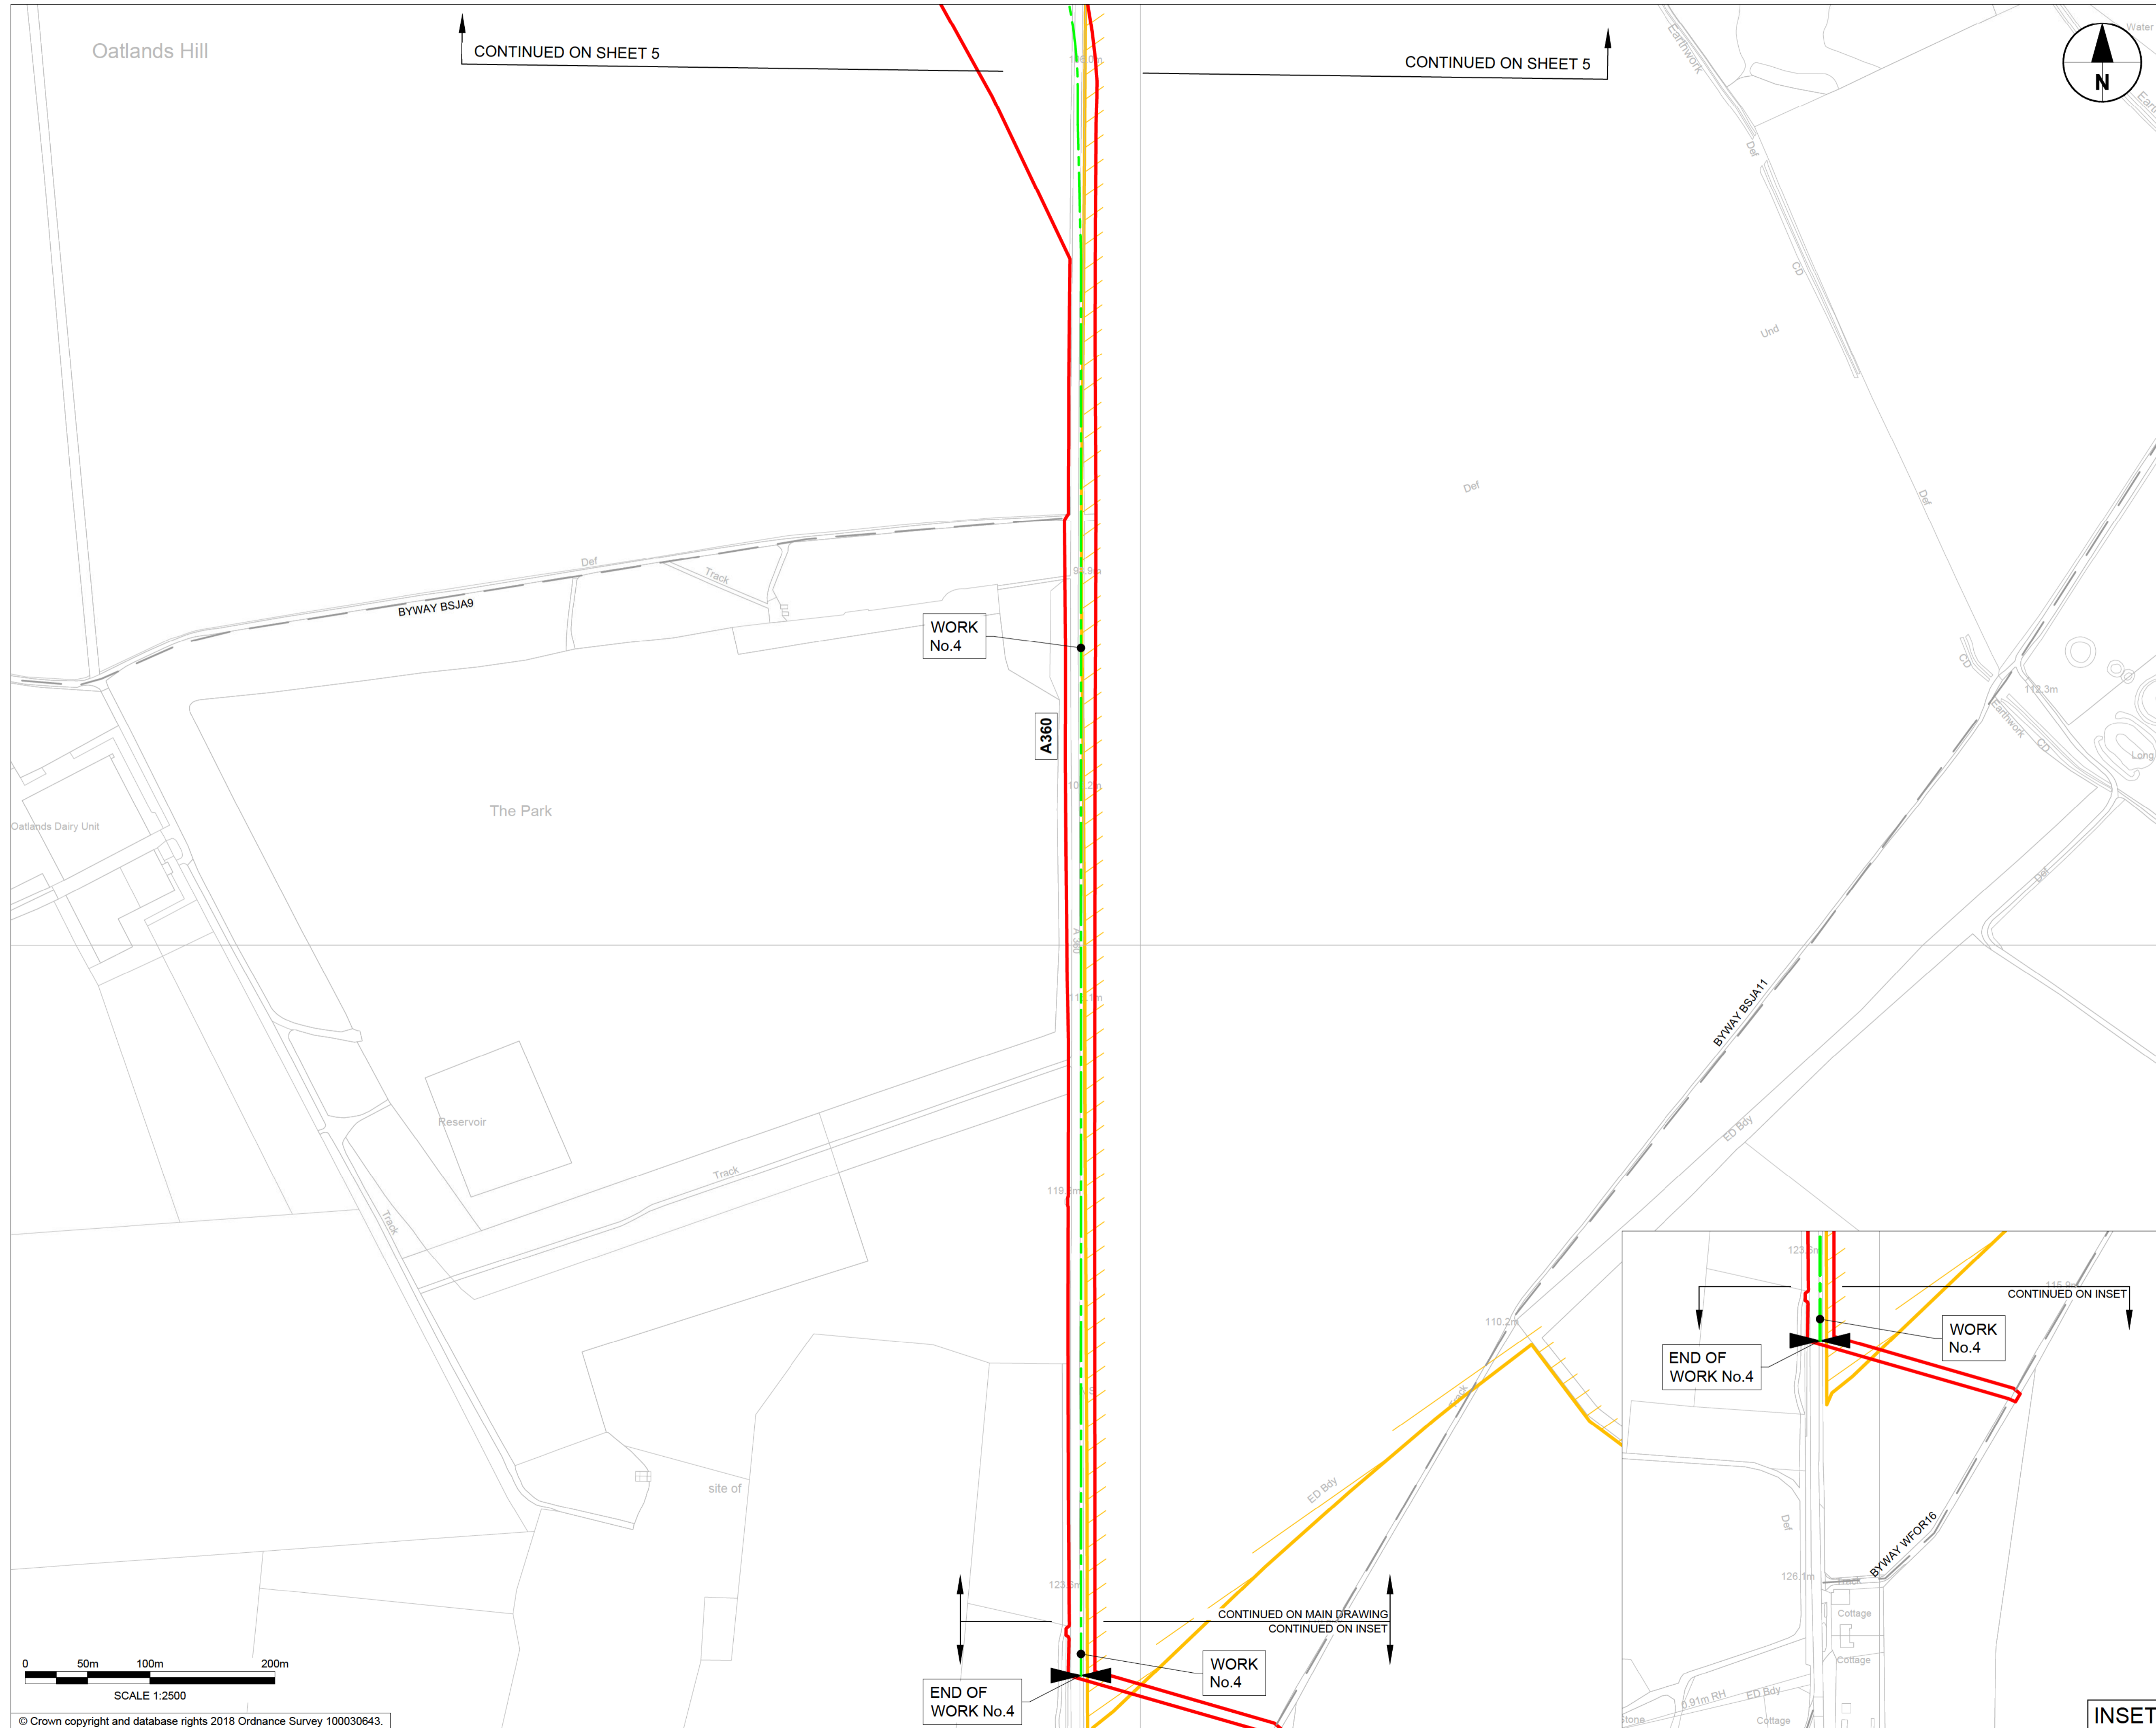


- NOTES:**
1. ALL DIMENSIONS ARE IN METRES UNLESS NOTED OTHERWISE.
 2. NUMBERED WORKS ARE DESCRIBED IN SCHEDULE 1 (AUTHORISED DEVELOPMENT) TO THE DEVELOPMENT CONSENT ORDER.
 3. THE WORKS PLANS SHOULD BE READ IN CONJUNCTION WITH THE DEVELOPMENT CONSENT ORDER AND ENGINEERING SECTION DRAWINGS.

- LEGEND:**
- ORDER LIMITS
 - AREA EXCLUDED FROM ORDER LIMITS
 - LINEAR WORK CENTRELINE
 - LIMIT OF DEVIATION
 - START OF LINEAR WORKS
 - START AND END OF LINEAR WORKS
 - END OF LINEAR WORKS
 - SLAN1 EXISTING BYWAY / BRIDLEWAY / FOOTPATH
 - WORLD HERITAGE SITE BOUNDARY
 - EXISTING ORDNANCE SURVEY DATA

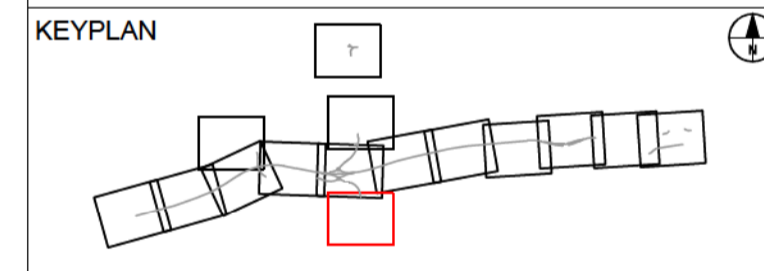

SUBMITTED FOR DEVELOPMENT CONSENT ORDER APPLICATION	DC	OCT 2018	P02
Revision Details	By	Check	Date



Purpose of Issue: **DCO APPLICATION**

Project Title: **A303 Amesbury to Berwick Down**

Drawing Title: **WORKS PLANS REGULATION 5(2)(j) SHEET 15 OF 15**

Highways England Project Office
 Temple Quay House
 2 The Square, Temple Quay
 Bristol, BS1 6HA
 Scale @ A1: 1:2500

Application Document Number: **TR010025 - 2.5** Rev: **P02**