


BASELINE (SUMMER)

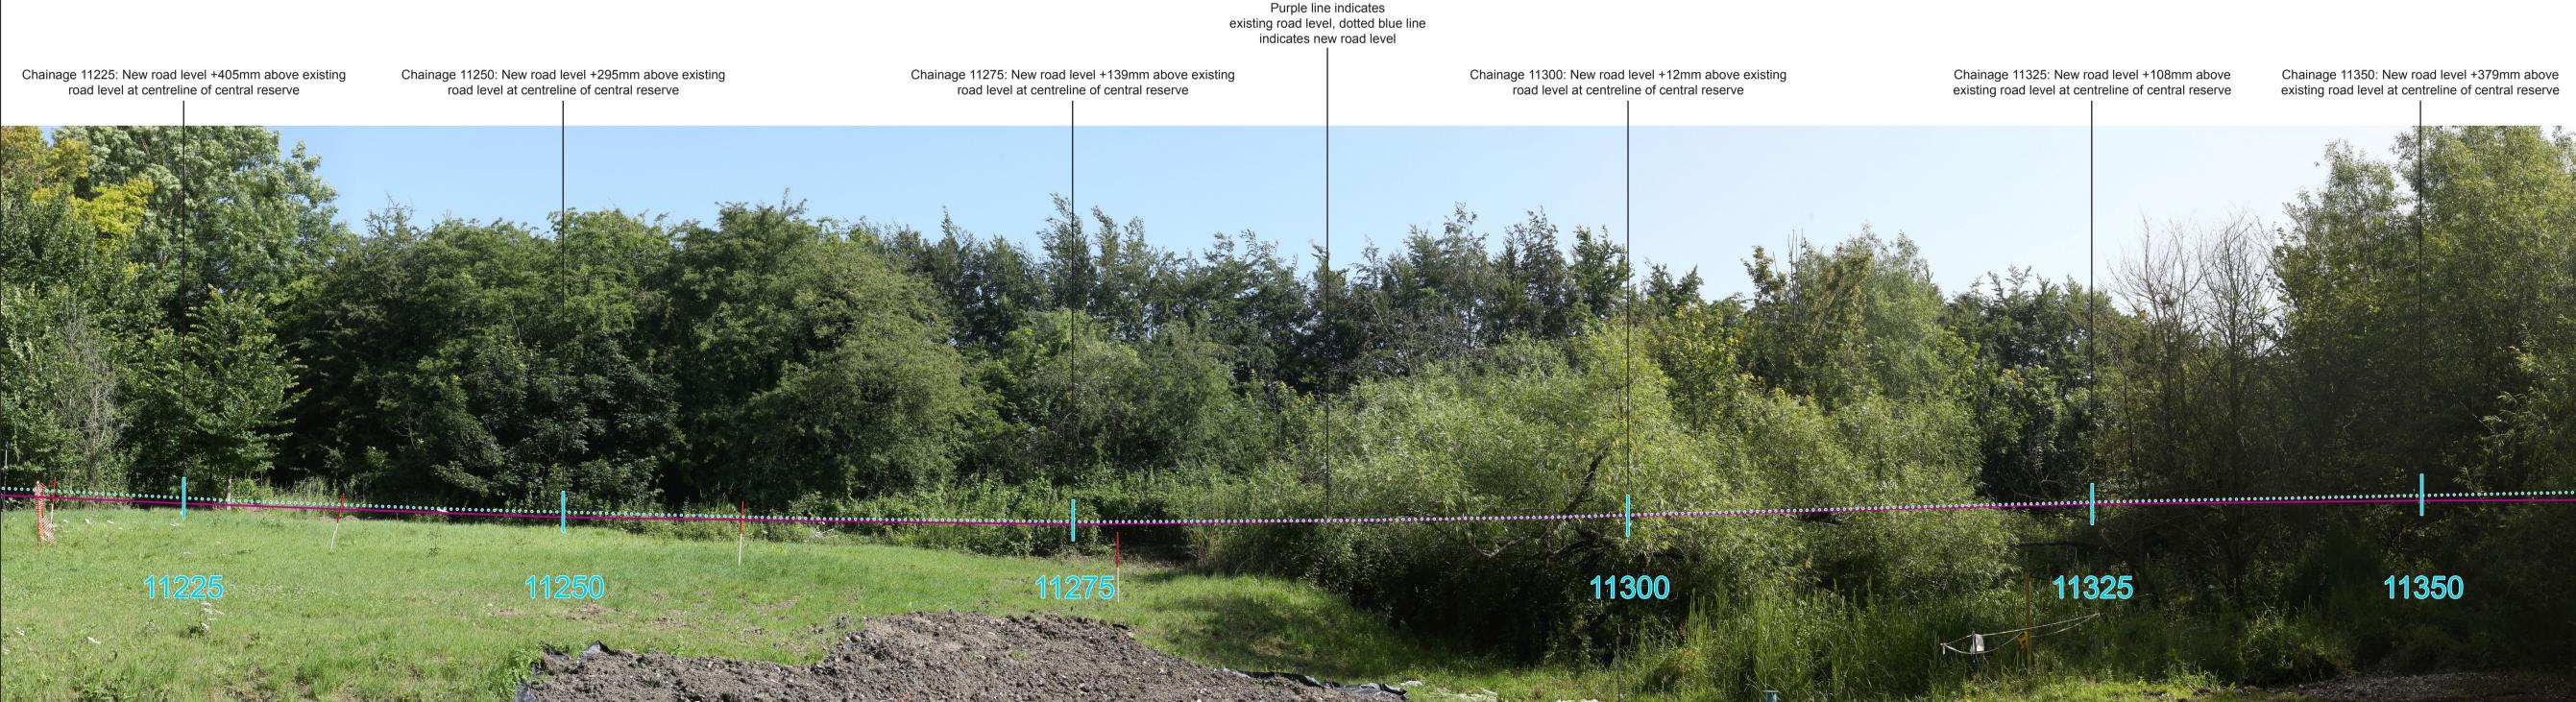

PROPOSED (SUMMER YEAR 15)


NOTES

Images to be viewed at a comfortable arm's length.


Canon EOS 5D Mk2 50 mm (Canon EF 50 mm f/1.8)

Horizontal Field of View: 107° 414894.6 142013.8 70.4 m Northing: Elevation: 28/06/2019 09:16 Date/Time:

Location Plan

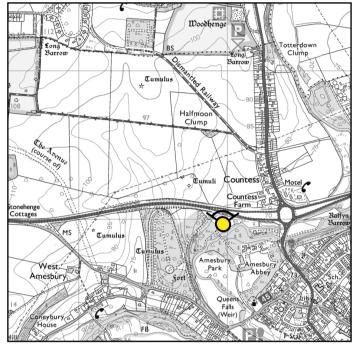

Purple line below indicates location of Chainage 11300 relative to viewpoint location and proposed scheme.

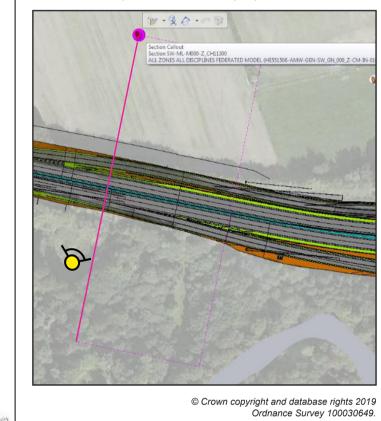

Added chainage and annotations to proposed view. Purpose of issue

FINAL

highways england

A303 AMESBURY TO BERWICK DOWN

LVIA FIGURE 7.107 VIEW NORTH FROM BLICK MEAD

	JJH	JJH		BW	RH	09/08/19		
	Internal Project No.			Suitability				
	60598638			N/A				
-12.36	Scale @ A1			Zone				
	N/A			N/A				
	THIS DOCUMENT HAS BEEN PREPARED PURSUANT TO AND SUBJECT TO THE							

TERMS OF AMW'S APPOINTMENT BY ITS CLIENT. AMW ACCEPTS NO LIABILITY
FOR ANY USE OF THIS DOCUMENT OTHER THAN BY ITS ORIGINAL CLIENT OR
FOLLOWING AMW'S EXPRESS AGREEMENT TO SUCH USE, AND ONLY FOR
THE PURPOSES FOR WHICH IT WAS PREPARED AND PROVIDED.

Highways England Temple Quay House 2 Temple Quay
Bristol
BS1 6PN

Drawing Number					Rev
Highways England PIN	l Originator		∣ Volum	е	1
HE551506	AMW		GEN		l
SCHEME WIDE		GN	LA	7107	
Location		LTypo	I Polo	l Numbor	