



BASELINE (SUMMER)

Yellow line indicates top height of a lorry on the westbound carriageway

Red line indicates top height of westbound acoustic screen on the flyover

Upper blue dotted line indicates road level of flyover

Lower blue dotted line indicates road level of slip road




PROPOSED (SUMMER YEAR 15)

NOTES

Images to be viewed at a comfortable arm's length.

Camera: Canon EOS 5D Mk2
 Lens: 50 mm (Canon EF 50 mm f/1.8)
 Horizontal Field of View: 100°
 Easting: 415159
 Northing: 141918
 Elevation: 70.42
 Date/Time: 20/08/2019 09:48

Location Plan

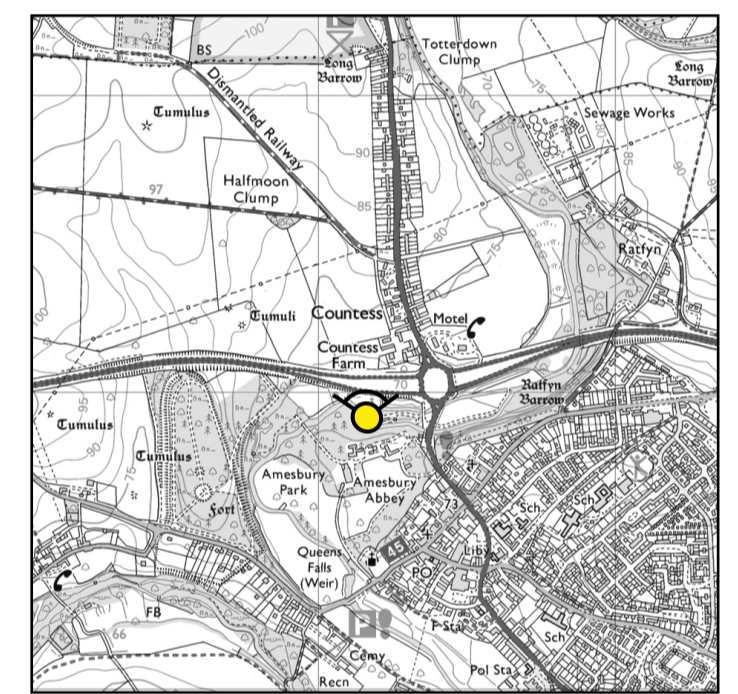

© Crown copyright and database rights 2019
 Ordnance Survey 100030649

Revision Details	By	Date	Suffix
	Check		

Purpose of issue
FINAL

Client

Project Title
A303 AMESBURY TO BERWICK DOWN

Drawing Title
**LVIA FIGURE 7.111
 VIEW FROM THE GROUNDS OF
 BOWLES HATCHES LOOKING NORTH**

Designed JJH	Drawn JJH	Checked BW	Approved RH	Date 04/09/19
Internal Project No. 60598638		Suitability N/A		
Scale @ A1 N/A		Zone N/A		

THIS DOCUMENT HAS BEEN PREPARED PURSUANT TO AND SUBJECT TO THE TERMS OF AMW'S APPOINTMENT BY ITS CLIENT. AMW ACCEPTS NO LIABILITY FOR ANY USE OF THIS DOCUMENT OTHER THAN BY ITS ORIGINAL CLIENT OR FOLLOWING AMW'S EXPRESS AGREEMENT TO SUCH USE, AND ONLY FOR THE PURPOSES FOR WHICH IT WAS PREPARED AND PROVIDED.

Highways England
 Temple Quay House
 2 Temple Quay
 Bristol
 BS1 6PN

Drawing Number HE551506	Originator AMW	Volume GEN	Rev 00
SCHEME WIDE Location		GN LA 7111	Type Role Number