

A303 Amesbury to Berwick Down

TR010025

2.9 (1) - General Arrangement Drawings

Volume 2

APFP Regulation 5(2)(o)


Planning Act 2008

Infrastructure Planning (Applications: Prescribed
Forms and Procedure) Regulations 2009

October 2019


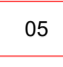



LIMIT OF ORDNANCE SURVEY

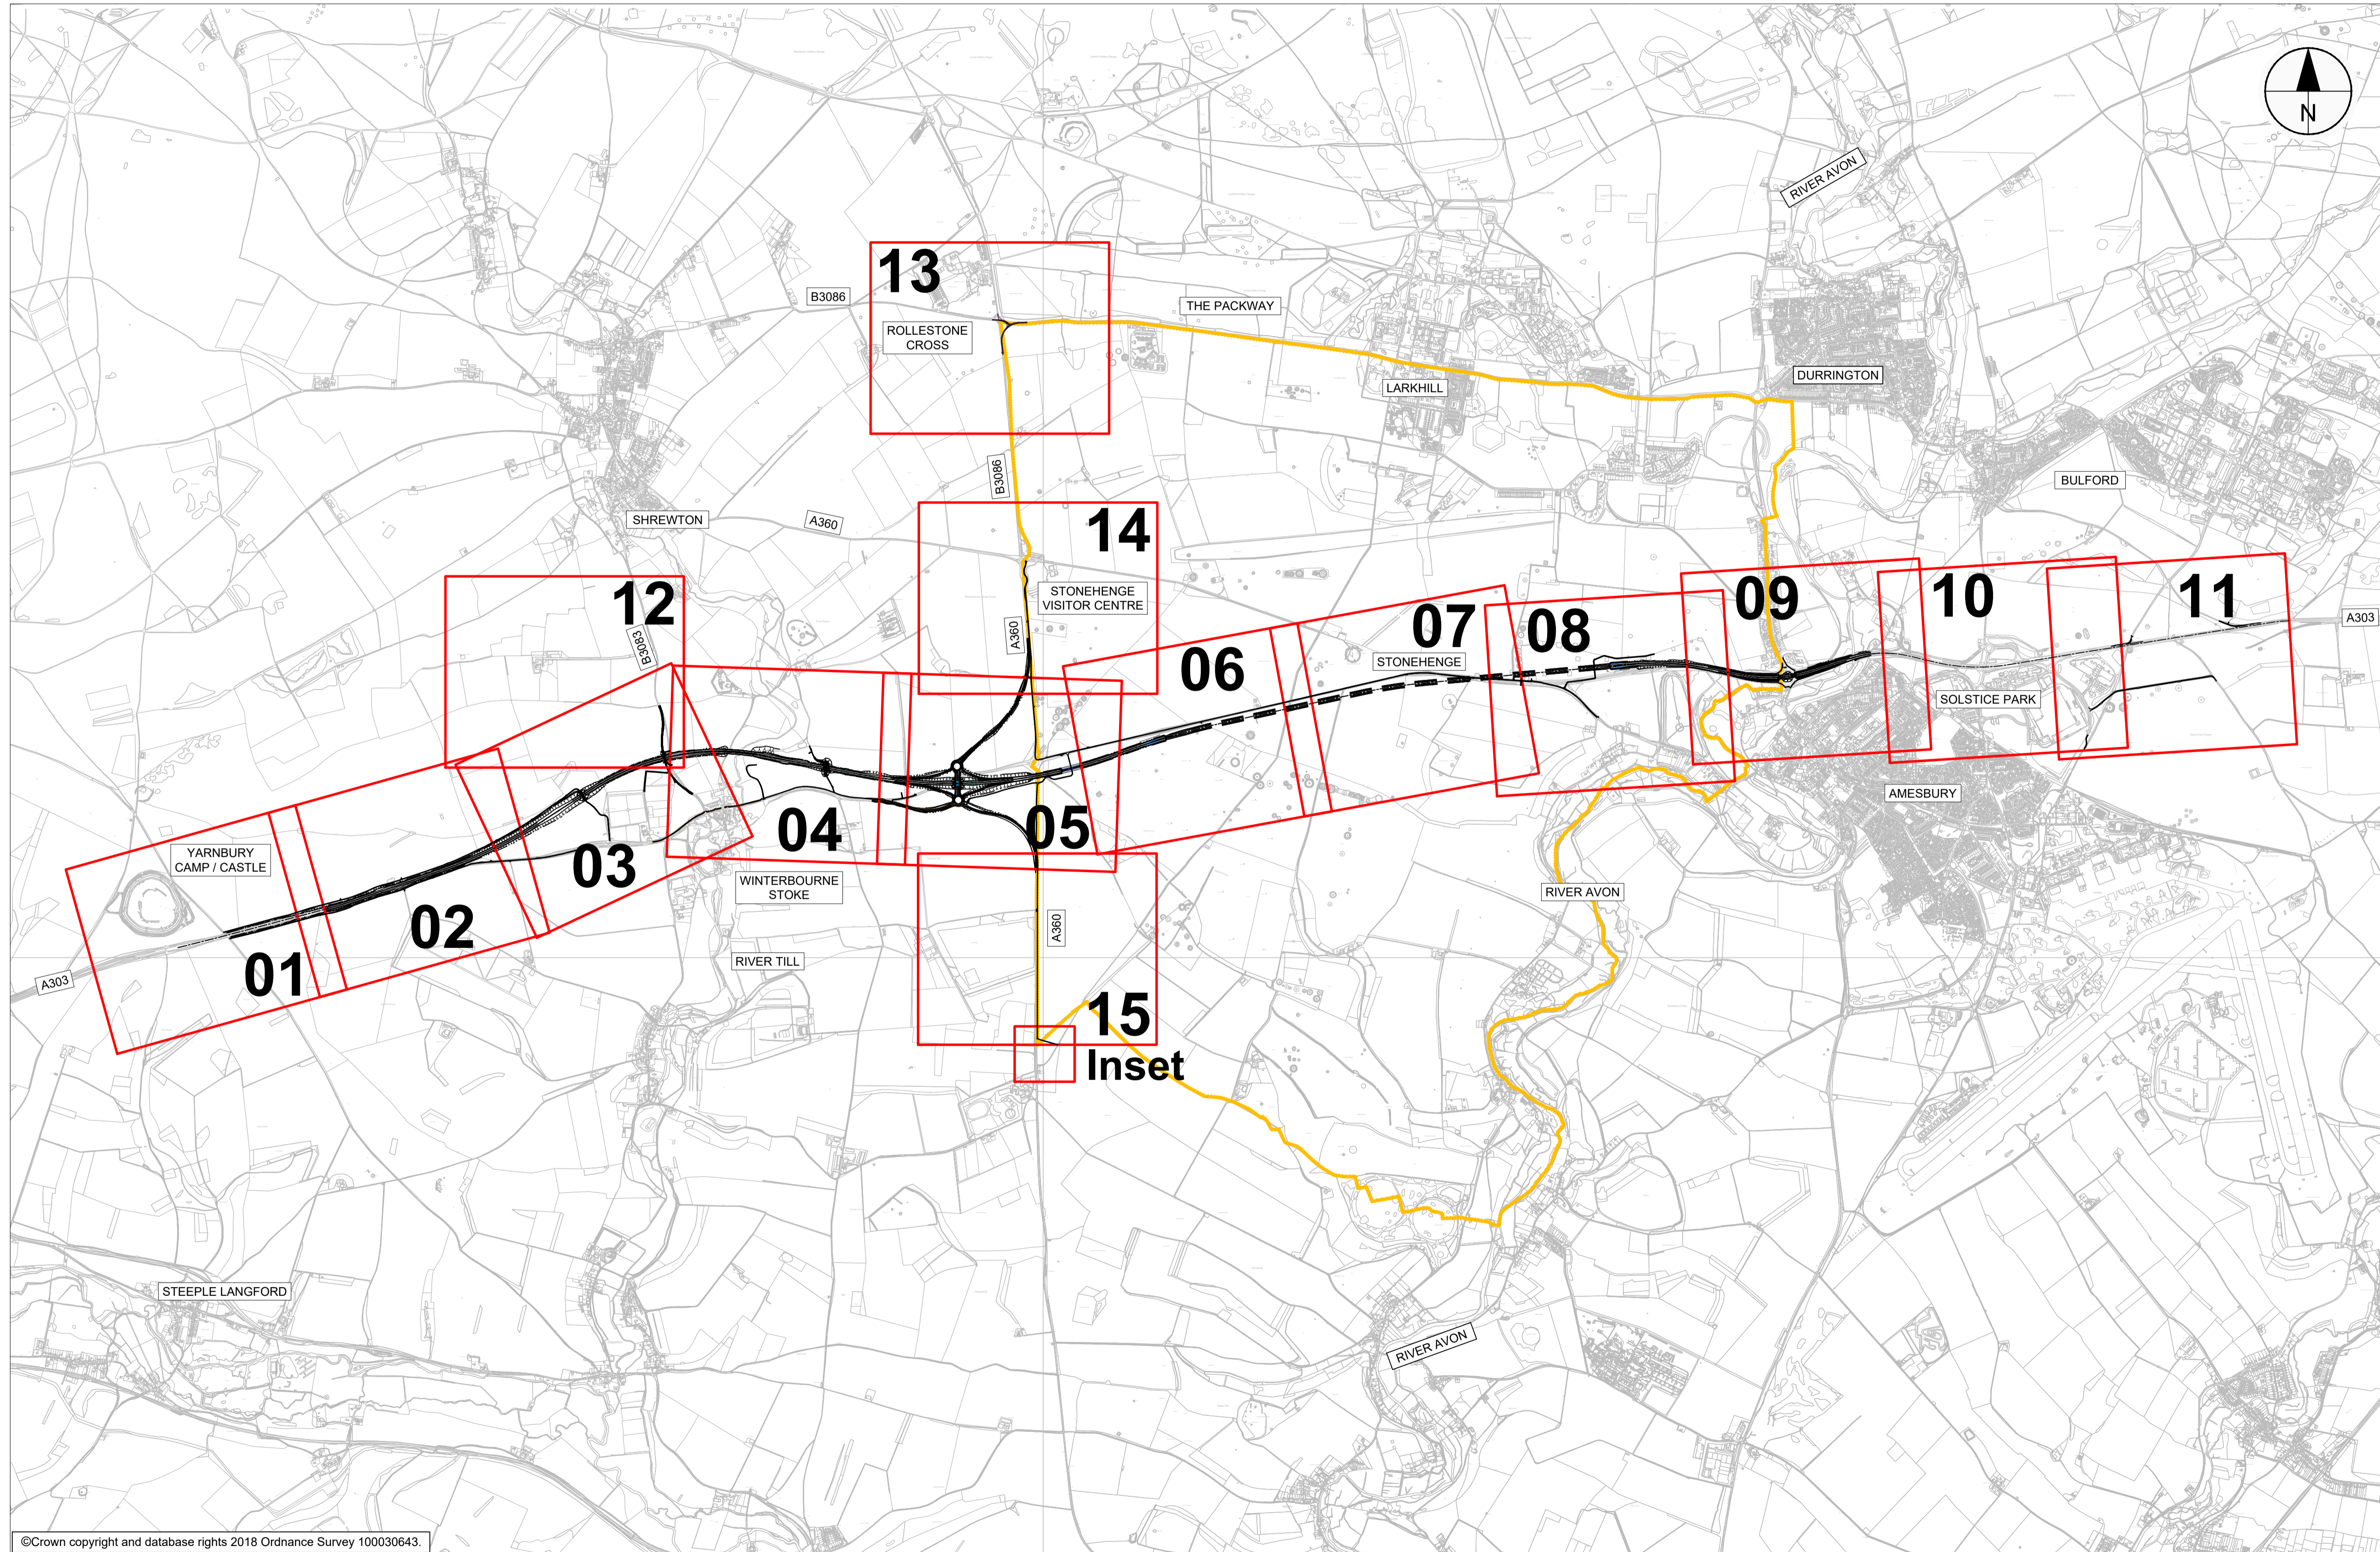

LIMIT OF ORDNANCE SURVEY

NOTES:
1. ALL DIMENSIONS ARE IN METRES UNLESS NOTED OTHERWISE.

- LEGEND:
-  THE SCHEME (SHOWN FOR ILLUSTRATIVE PURPOSES ONLY)
 -  SHEET USED AS PART OF THIS DRAWING SERIES.
 -  WORLD HERITAGE SITE BOUNDARY

SUBMITTED FOR DEVELOPMENT CONSENT ORDER APPLICATION	ES	OCT. 2018	P02
SUBMITTED FOR DCO EXAMINATION	AV	SEP. 2019	P03
Revision Details	By	Date	Suffix
	Check		



Purpose of Issue
DCO EXAMINATION

Project Title
**A303
Amesbury to Berwick Down**


Drawing Title
**GENERAL ARRANGEMENT
DRAWINGS
REGULATION 5(2)(o)
KEY PLAN**

Highways England Project Office
Temple Quay House
2 The Square, Temple Quay
Bristol, BS1 6HA
Scale @ A1


1:25,000

Application Document Number
TR010025 - 2.9

Rev
P03

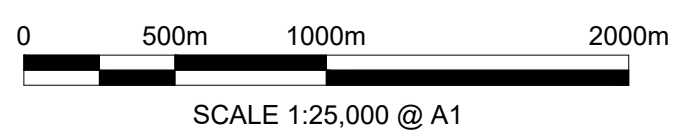


©Crown copyright and database rights 2018 Ordnance Survey 100030643.

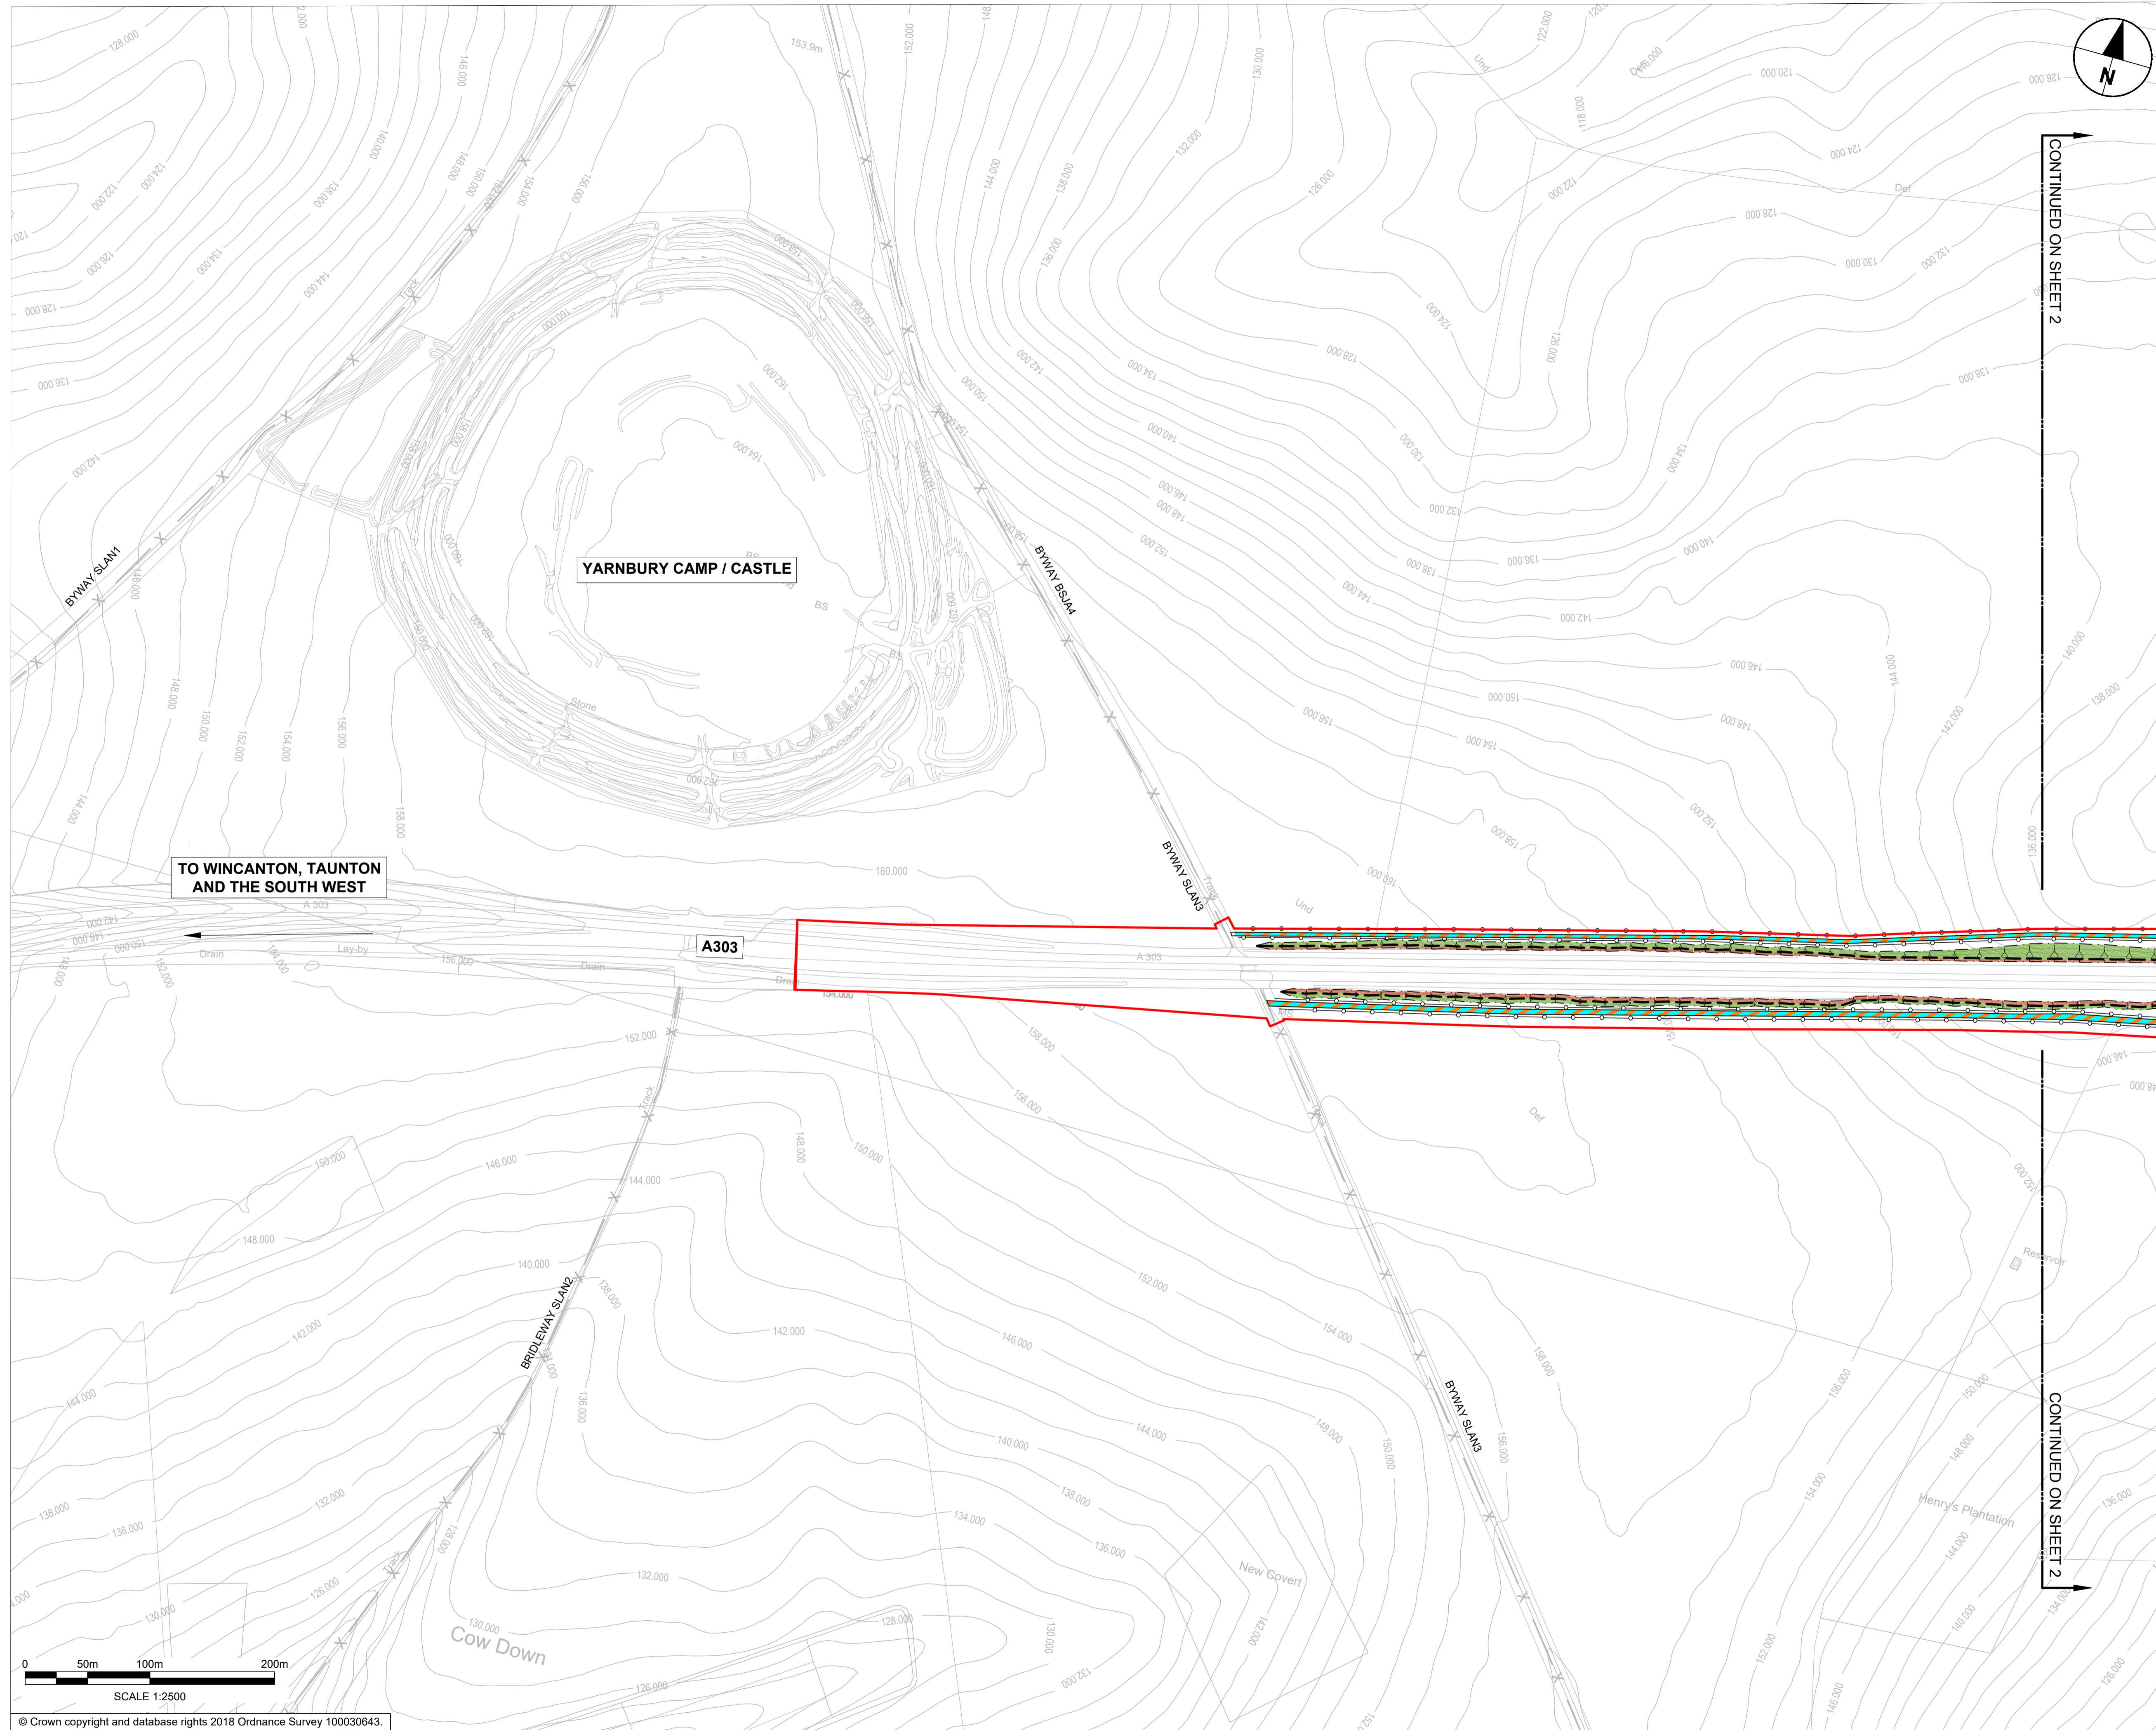

- NOTES:**
1. ALL DIMENSIONS ARE IN METRES UNLESS NOTED OTHERWISE.
 2. FOR ENVIRONMENTAL DETAILS REFER TO THE ENVIRONMENTAL MASTERPLAN AND ASSOCIATED DRAWINGS / DOCUMENTS.
 3. THE DESIGN OF THE SCHEME IS SHOWN HERE FOR ILLUSTRATIVE PURPOSES ONLY AND WILL BE SUBJECT TO DETAILED DESIGN DEVELOPMENT IN ACCORDANCE WITH THE PROVISIONS OF THE DEVELOPMENT CONSENT ORDER.

- LEGEND:**
- ORDER LIMITS
 - AREA EXCLUDED FROM ORDER LIMITS
 - PROPOSED ENVIRONMENTAL BUND
 - PROPOSED PERMANENT FENCELINE
 - PROPOSED BORED TUNNEL SECTION
 - PROPOSED CUT/COVER SECTION
 - PROPOSED HEDGE
 - PROPOSED RESTRICTED BYWAY AND PRIVATE MEANS OF ACCESS
 - PROPOSED RESTRICTED BYWAY
 - PROPOSED PRIVATE MEANS OF ACCESS
 - PROPOSED BYWAY OPEN TO ALL TRAFFIC
 - PROPOSED BRIDLEWAY
 - PROPOSED CYCLEWAY
 - PROPOSED SHARED USE CYCLE TRACK
 - EXISTING PUBLIC RIGHTS OF WAY
 - PROPOSED EARTHWORKS (EMBANKMENT)
 - PROPOSED EARTHWORKS (CUTTING)
 - PROPOSED VERGE
 - PROPOSED RETAINED CUT
 - PROPOSED CARRIAGEWAY
 - PROPOSED DRAINAGE TREATMENT AREA
 - PROPOSED LANDSCAPE REPROFILING
 - 118.000 EXISTING CONTOUR
 - PROPOSED SITE COMPOUND
 - PROPOSED VARIABLE MESSAGE SIGN

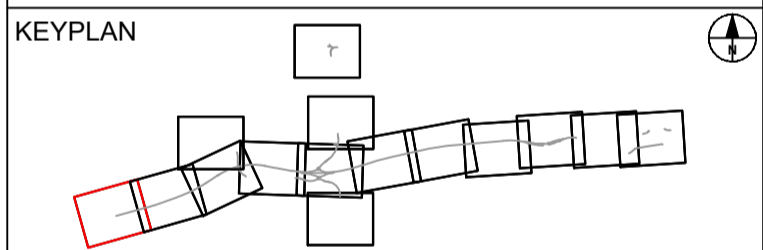

SUBMITTED FOR DEVELOPMENT CONSENT ORDER APPLICATION	ES	OCT.2018	P02
SUBMITTED FOR DCO EXAMINATION	AV	SEP.2019	P03
Revision Details	By	Check	Date Suffix

highways england


Purpose of Issue: **DCO EXAMINATION**

Project Title: **A303 Amesbury to Berwick Down**

Drawing Title: **GENERAL ARRANGEMENT DRAWINGS REGULATION 5(2)(o) SHEET 1 OF 15**


Highways England Project Office
 Temple Quay House
 2 The Square, Temple Quay
 Bristol, BS1 6HA
 Scale @ A1 1:2500

Application Document Number: **TR010025 - 2.9** Rev: **P03**

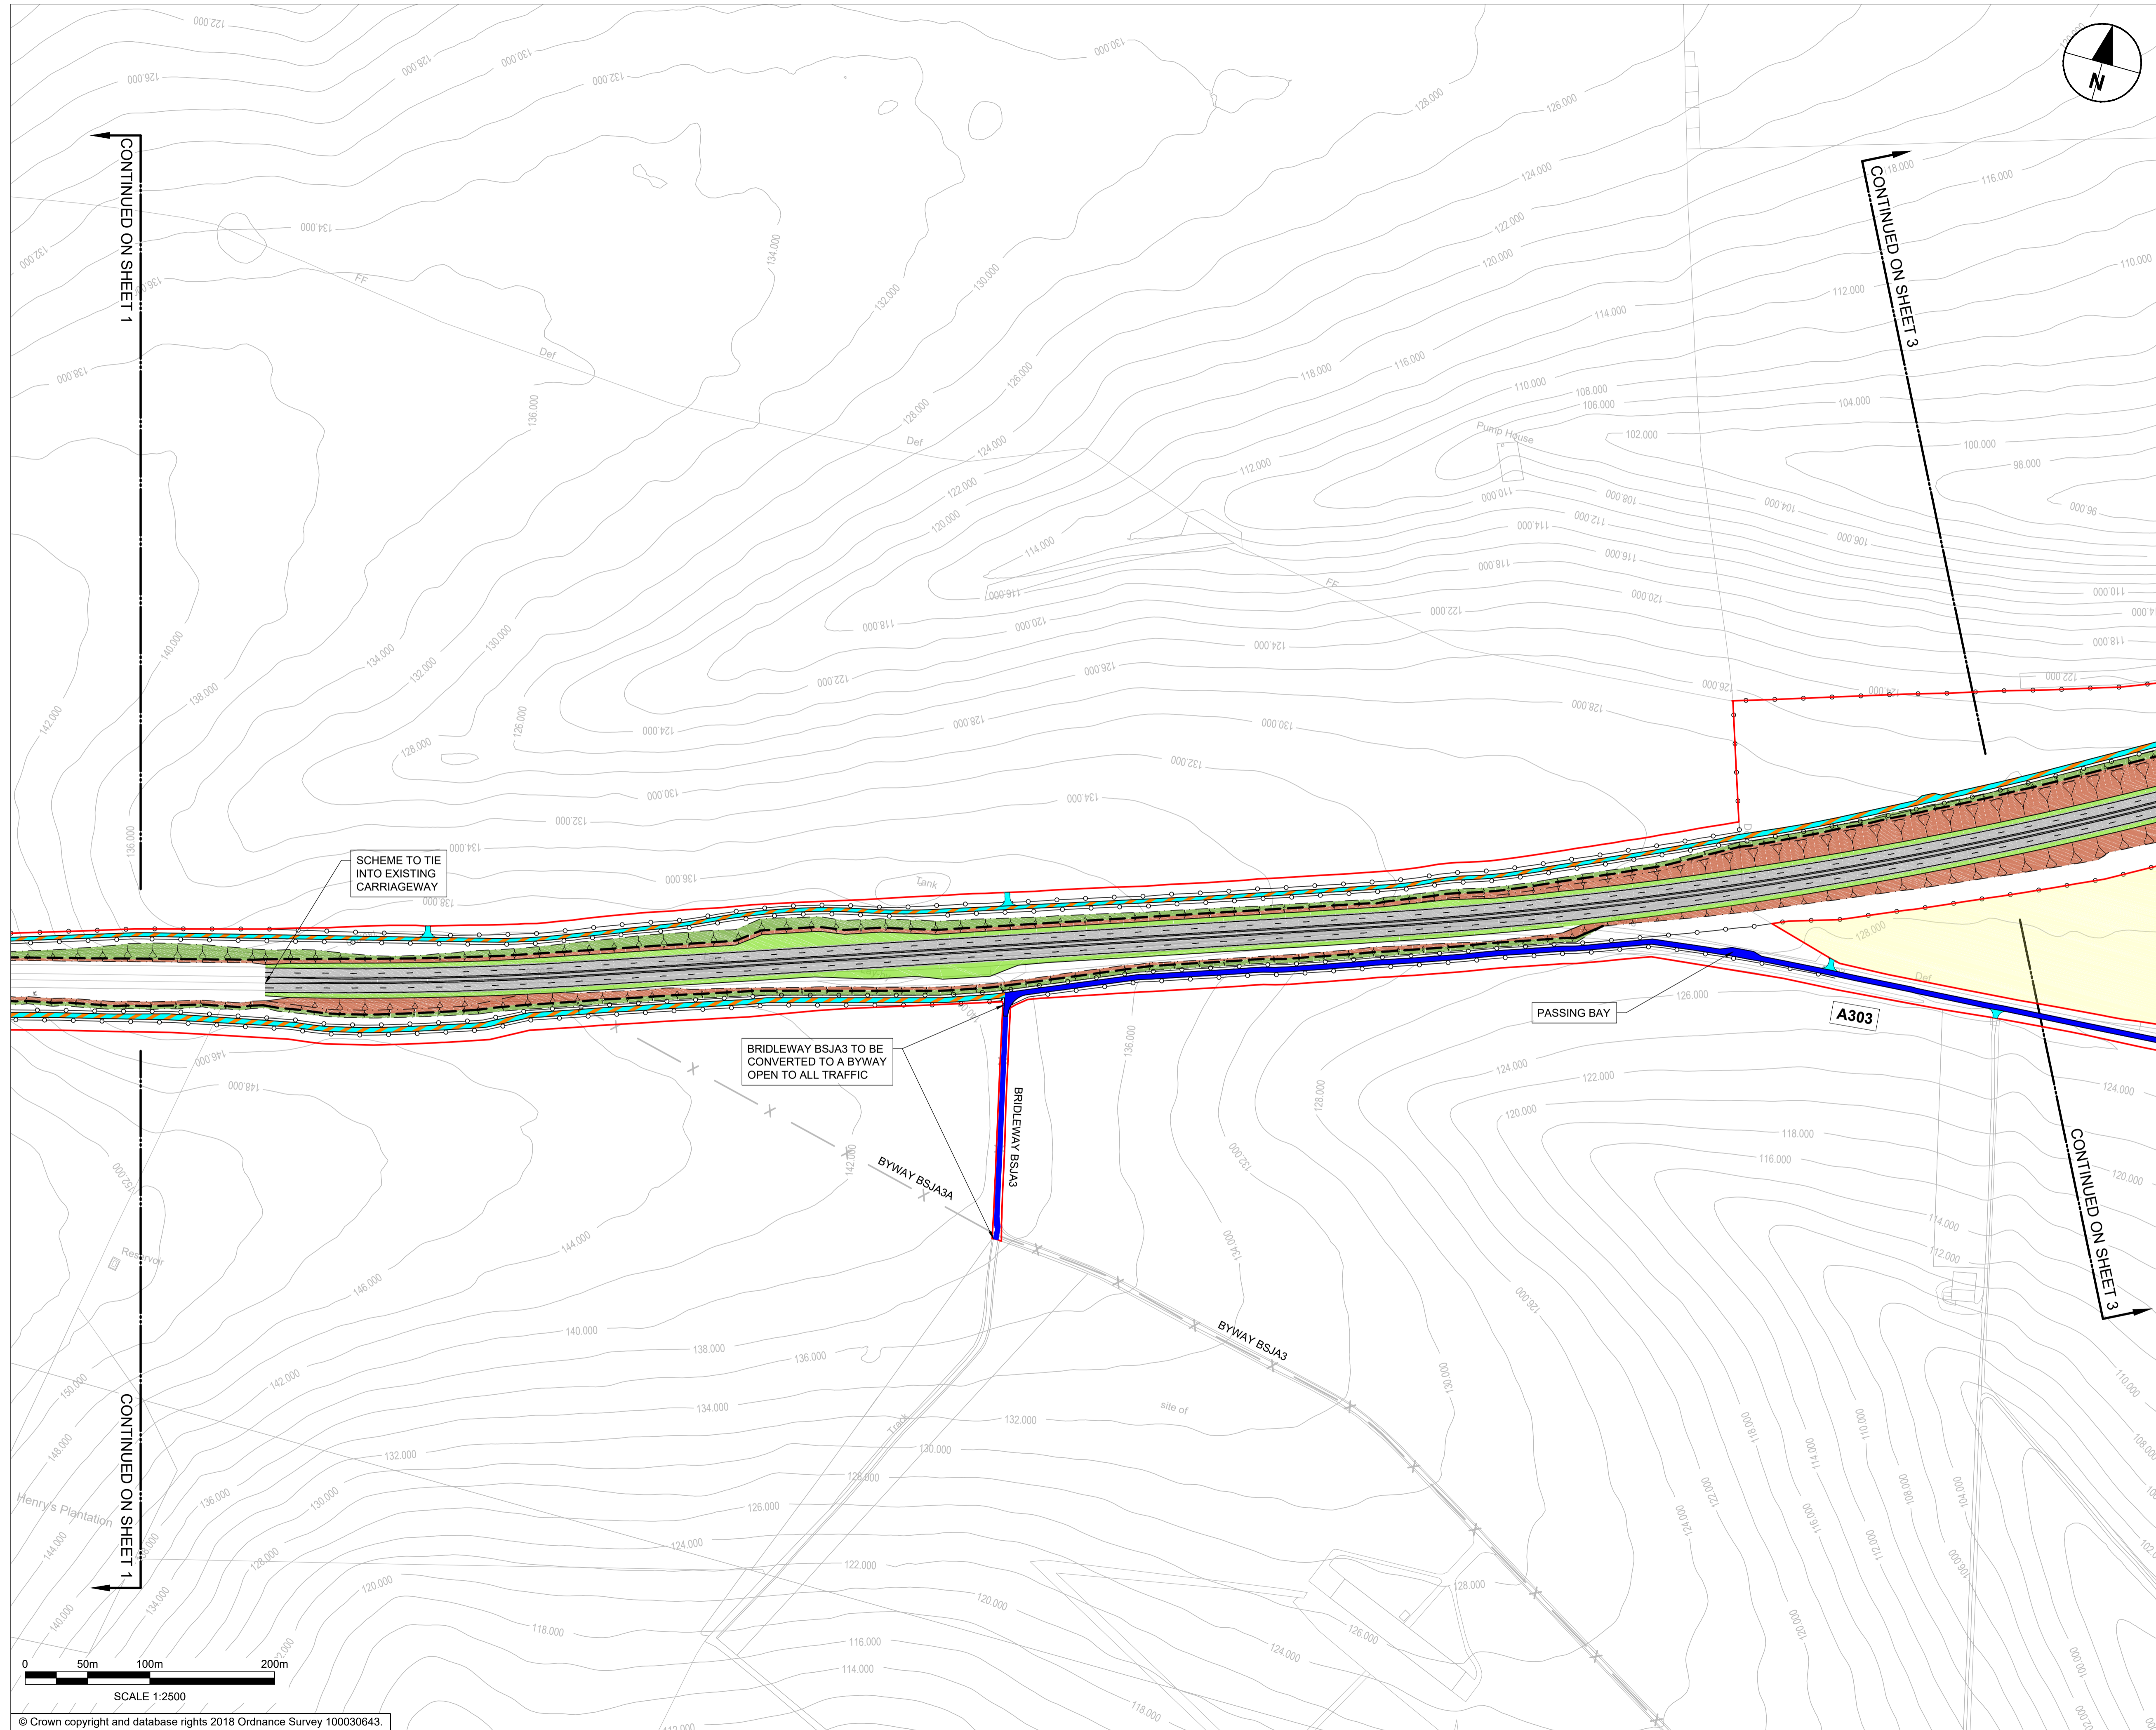

- NOTES:
1. ALL DIMENSIONS ARE IN METRES UNLESS NOTED OTHERWISE.
 2. FOR ENVIRONMENTAL DETAILS REFER TO THE ENVIRONMENTAL MASTERPLAN AND ASSOCIATED DRAWINGS / DOCUMENTS.
 3. THE DESIGN OF THE SCHEME IS SHOWN HERE FOR ILLUSTRATIVE PURPOSES ONLY AND WILL BE SUBJECT TO DETAILED DESIGN DEVELOPMENT IN ACCORDANCE WITH THE PROVISIONS OF THE DEVELOPMENT CONSENT ORDER.

- LEGEND:
- ORDER LIMITS
 - AREA EXCLUDED FROM ORDER LIMITS
 - PROPOSED ENVIRONMENTAL BUND
 - PROPOSED PERMANENT FENCELINE
 - PROPOSED BORED TUNNEL SECTION
 - PROPOSED CUT/COVER SECTION
 - PROPOSED HEDGE
 - PROPOSED RESTRICTED BYWAY AND PRIVATE MEANS OF ACCESS
 - PROPOSED RESTRICTED BYWAY
 - PROPOSED PRIVATE MEANS OF ACCESS
 - PROPOSED BYWAY OPEN TO ALL TRAFFIC
 - PROPOSED BRIDLEWAY
 - PROPOSED CYCLEWAY
 - PROPOSED SHARED USE CYCLE TRACK
 - EXISTING PUBLIC RIGHTS OF WAY
 - PROPOSED EARTHWORKS (EMBANKMENT)
 - PROPOSED EARTHWORKS (CUTTING)
 - PROPOSED VERGE
 - PROPOSED RETAINED CUT
 - PROPOSED CARRIAGEWAY
 - PROPOSED DRAINAGE TREATMENT AREA
 - PROPOSED LANDSCAPE REPROFILING
 - EXISTING CONTOUR
 - PROPOSED SITE COMPOUND
 - PROPOSED VARIABLE MESSAGE SIGN

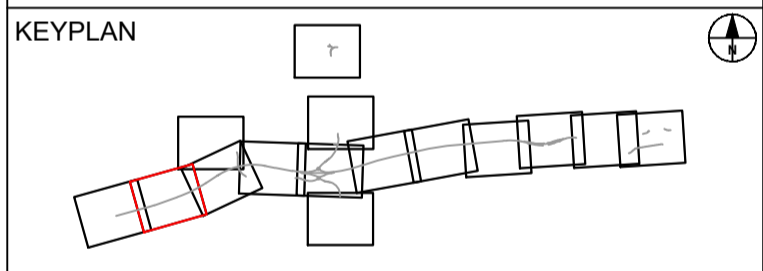

SUBMITTED FOR DEVELOPMENT CONSENT ORDER APPLICATION		ES	TE	OCT 2018	P02
SUBMITTED FOR DCO EXAMINATION		AV	TH	SEP 2019	P03
Revision Details		By	Check	Date	Suffix



Purpose of Issue
DCO EXAMINATION


Project Title
**A303
Amesbury to Berwick Down**

Drawing Title
**GENERAL ARRANGEMENT
DRAWINGS
REGULATION 5(2)(o)
SHEET 2 OF 15**


Highways England Project Office
Temple Quay House
2 The Square, Temple Quay
Bristol, BS1 6HA
Scale @ A1
1:2500

Application Document Number
TR010025 - 2.9

Rev
P03

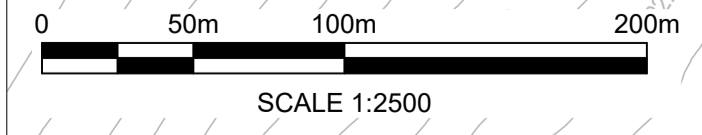


© Crown copyright and database rights 2018 Ordnance Survey 100030643.

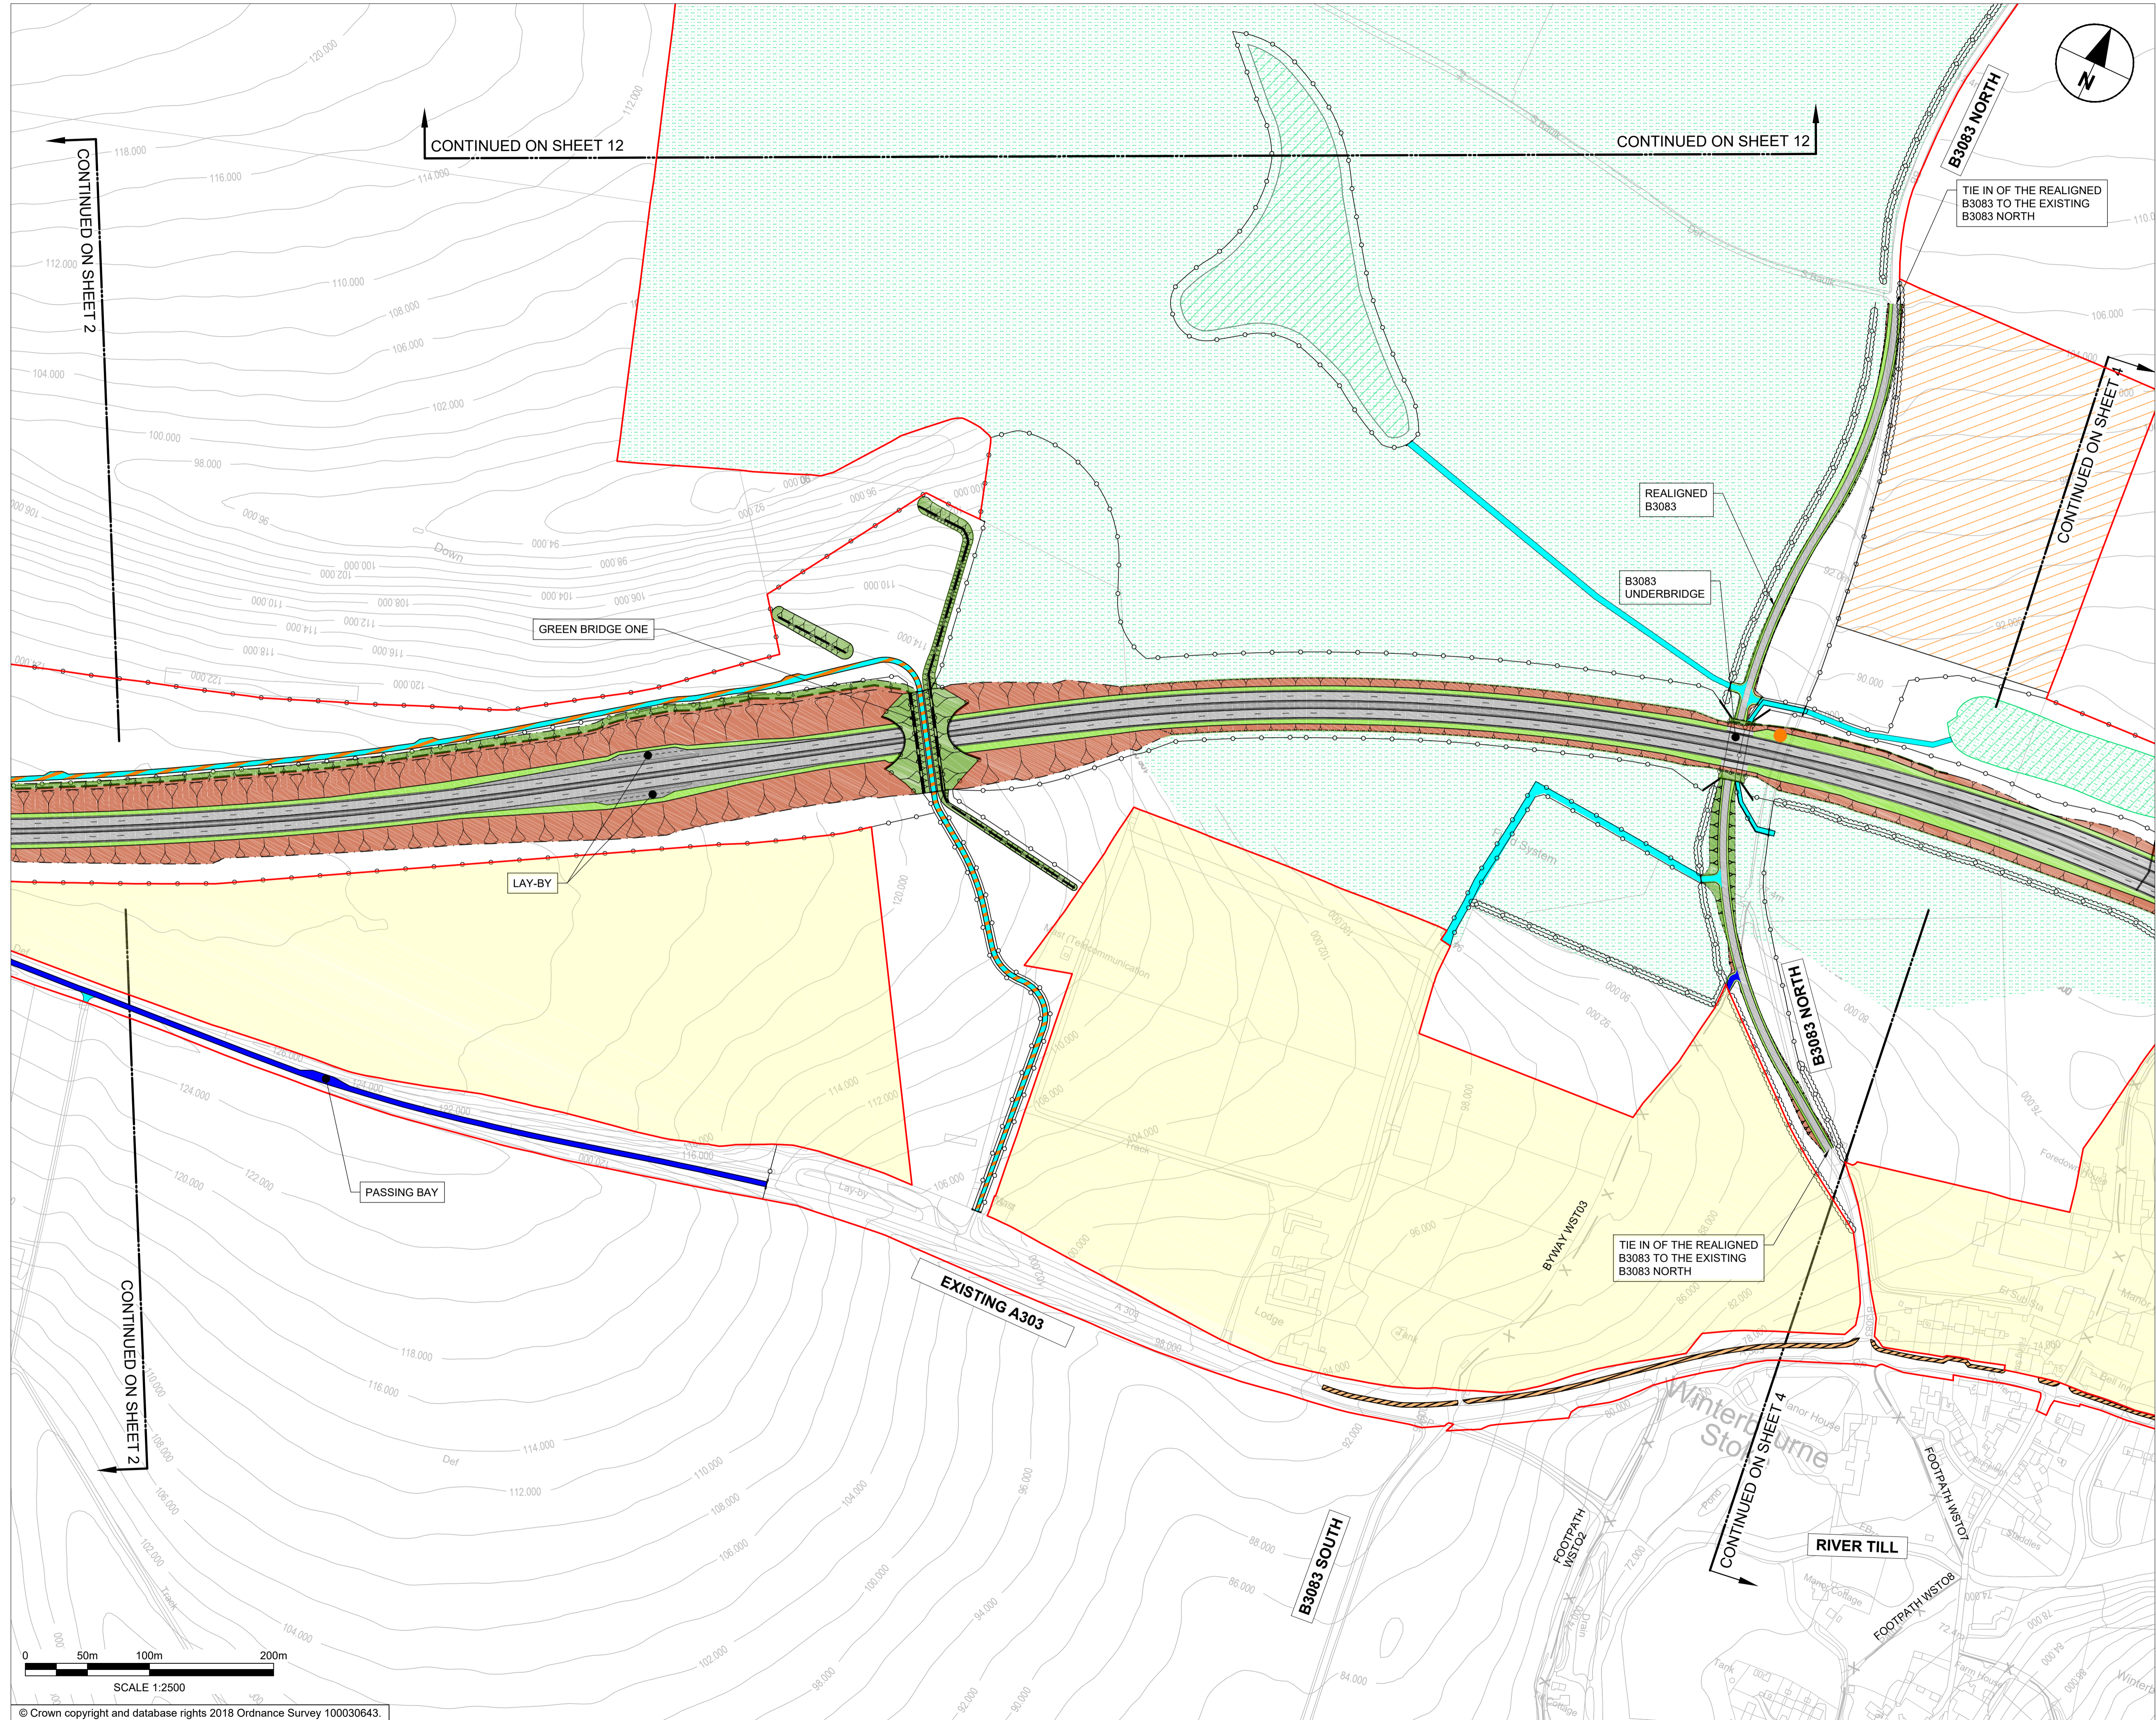

- NOTES:
1. ALL DIMENSIONS ARE IN METRES UNLESS NOTED OTHERWISE.
 2. FOR ENVIRONMENTAL DETAILS REFER TO THE ENVIRONMENTAL MASTERPLAN AND ASSOCIATED DRAWINGS / DOCUMENTS.
 3. THE DESIGN OF THE SCHEME IS SHOWN HERE FOR ILLUSTRATIVE PURPOSES ONLY AND WILL BE SUBJECT TO DETAILED DESIGN DEVELOPMENT IN ACCORDANCE WITH THE PROVISIONS OF THE DEVELOPMENT CONSENT ORDER.

- LEGEND:
- ORDER LIMITS
 - AREA EXCLUDED FROM ORDER LIMITS
 - PROPOSED ENVIRONMENTAL BUND
 - PROPOSED PERMANENT FENCELINE
 - PROPOSED BORED TUNNEL SECTION
 - PROPOSED CUT/COVER SECTION
 - PROPOSED HEDGE
 - PROPOSED RESTRICTED BYWAY AND PRIVATE MEANS OF ACCESS
 - PROPOSED RESTRICTED BYWAY
 - PROPOSED PRIVATE MEANS OF ACCESS
 - PROPOSED BYWAY OPEN TO ALL TRAFFIC
 - PROPOSED BRIDLEWAY
 - PROPOSED CYCLEWAY
 - PROPOSED SHARED USE CYCLE TRACK
 - EXISTING PUBLIC RIGHTS OF WAY
 - PROPOSED EARTHWORKS (EMBANKMENT)
 - PROPOSED EARTHWORKS (CUTTING)
 - PROPOSED VERGE
 - PROPOSED RETAINED CUT
 - PROPOSED CARRIAGEWAY
 - PROPOSED DRAINAGE TREATMENT AREA
 - PROPOSED LANDSCAPE REPROFILING
 - EXISTING CONTOUR
 - PROPOSED SITE COMPOUND
 - PROPOSED VARIABLE MESSAGE SIGN

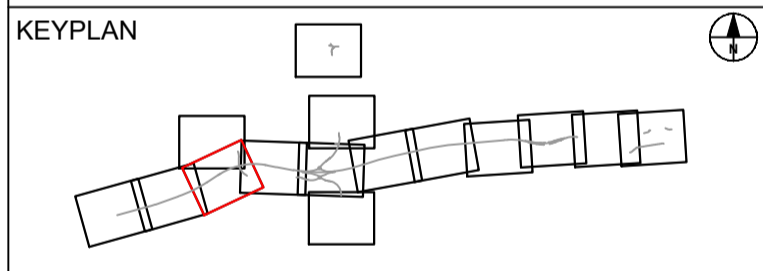

SUBMITTED FOR DEVELOPMENT CONSENT ORDER APPLICATION	ES	OCT. 2018	P02
SUBMITTED FOR DCO EXAMINATION	AV	SEP. 2019	P03
Revision Details	By	Check	Date
			Suffix




Purpose of Issue
DCO EXAMINATION

Project Title
**A303
Amesbury to Berwick Down**


Drawing Title
**GENERAL ARRANGEMENT
DRAWINGS
REGULATION 5(2)(o)
SHEET 3 OF 15**

Highways England Project Office
Temple Quay House
2 The Square, Temple Quay
Bristol, BS1 6HA
Scale @ A1

Application Document Number	1:2500	Rev
TR010025 - 2.9		P03

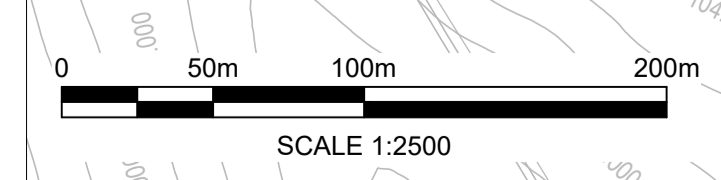


© Crown copyright and database rights 2018 Ordnance Survey 100030643.

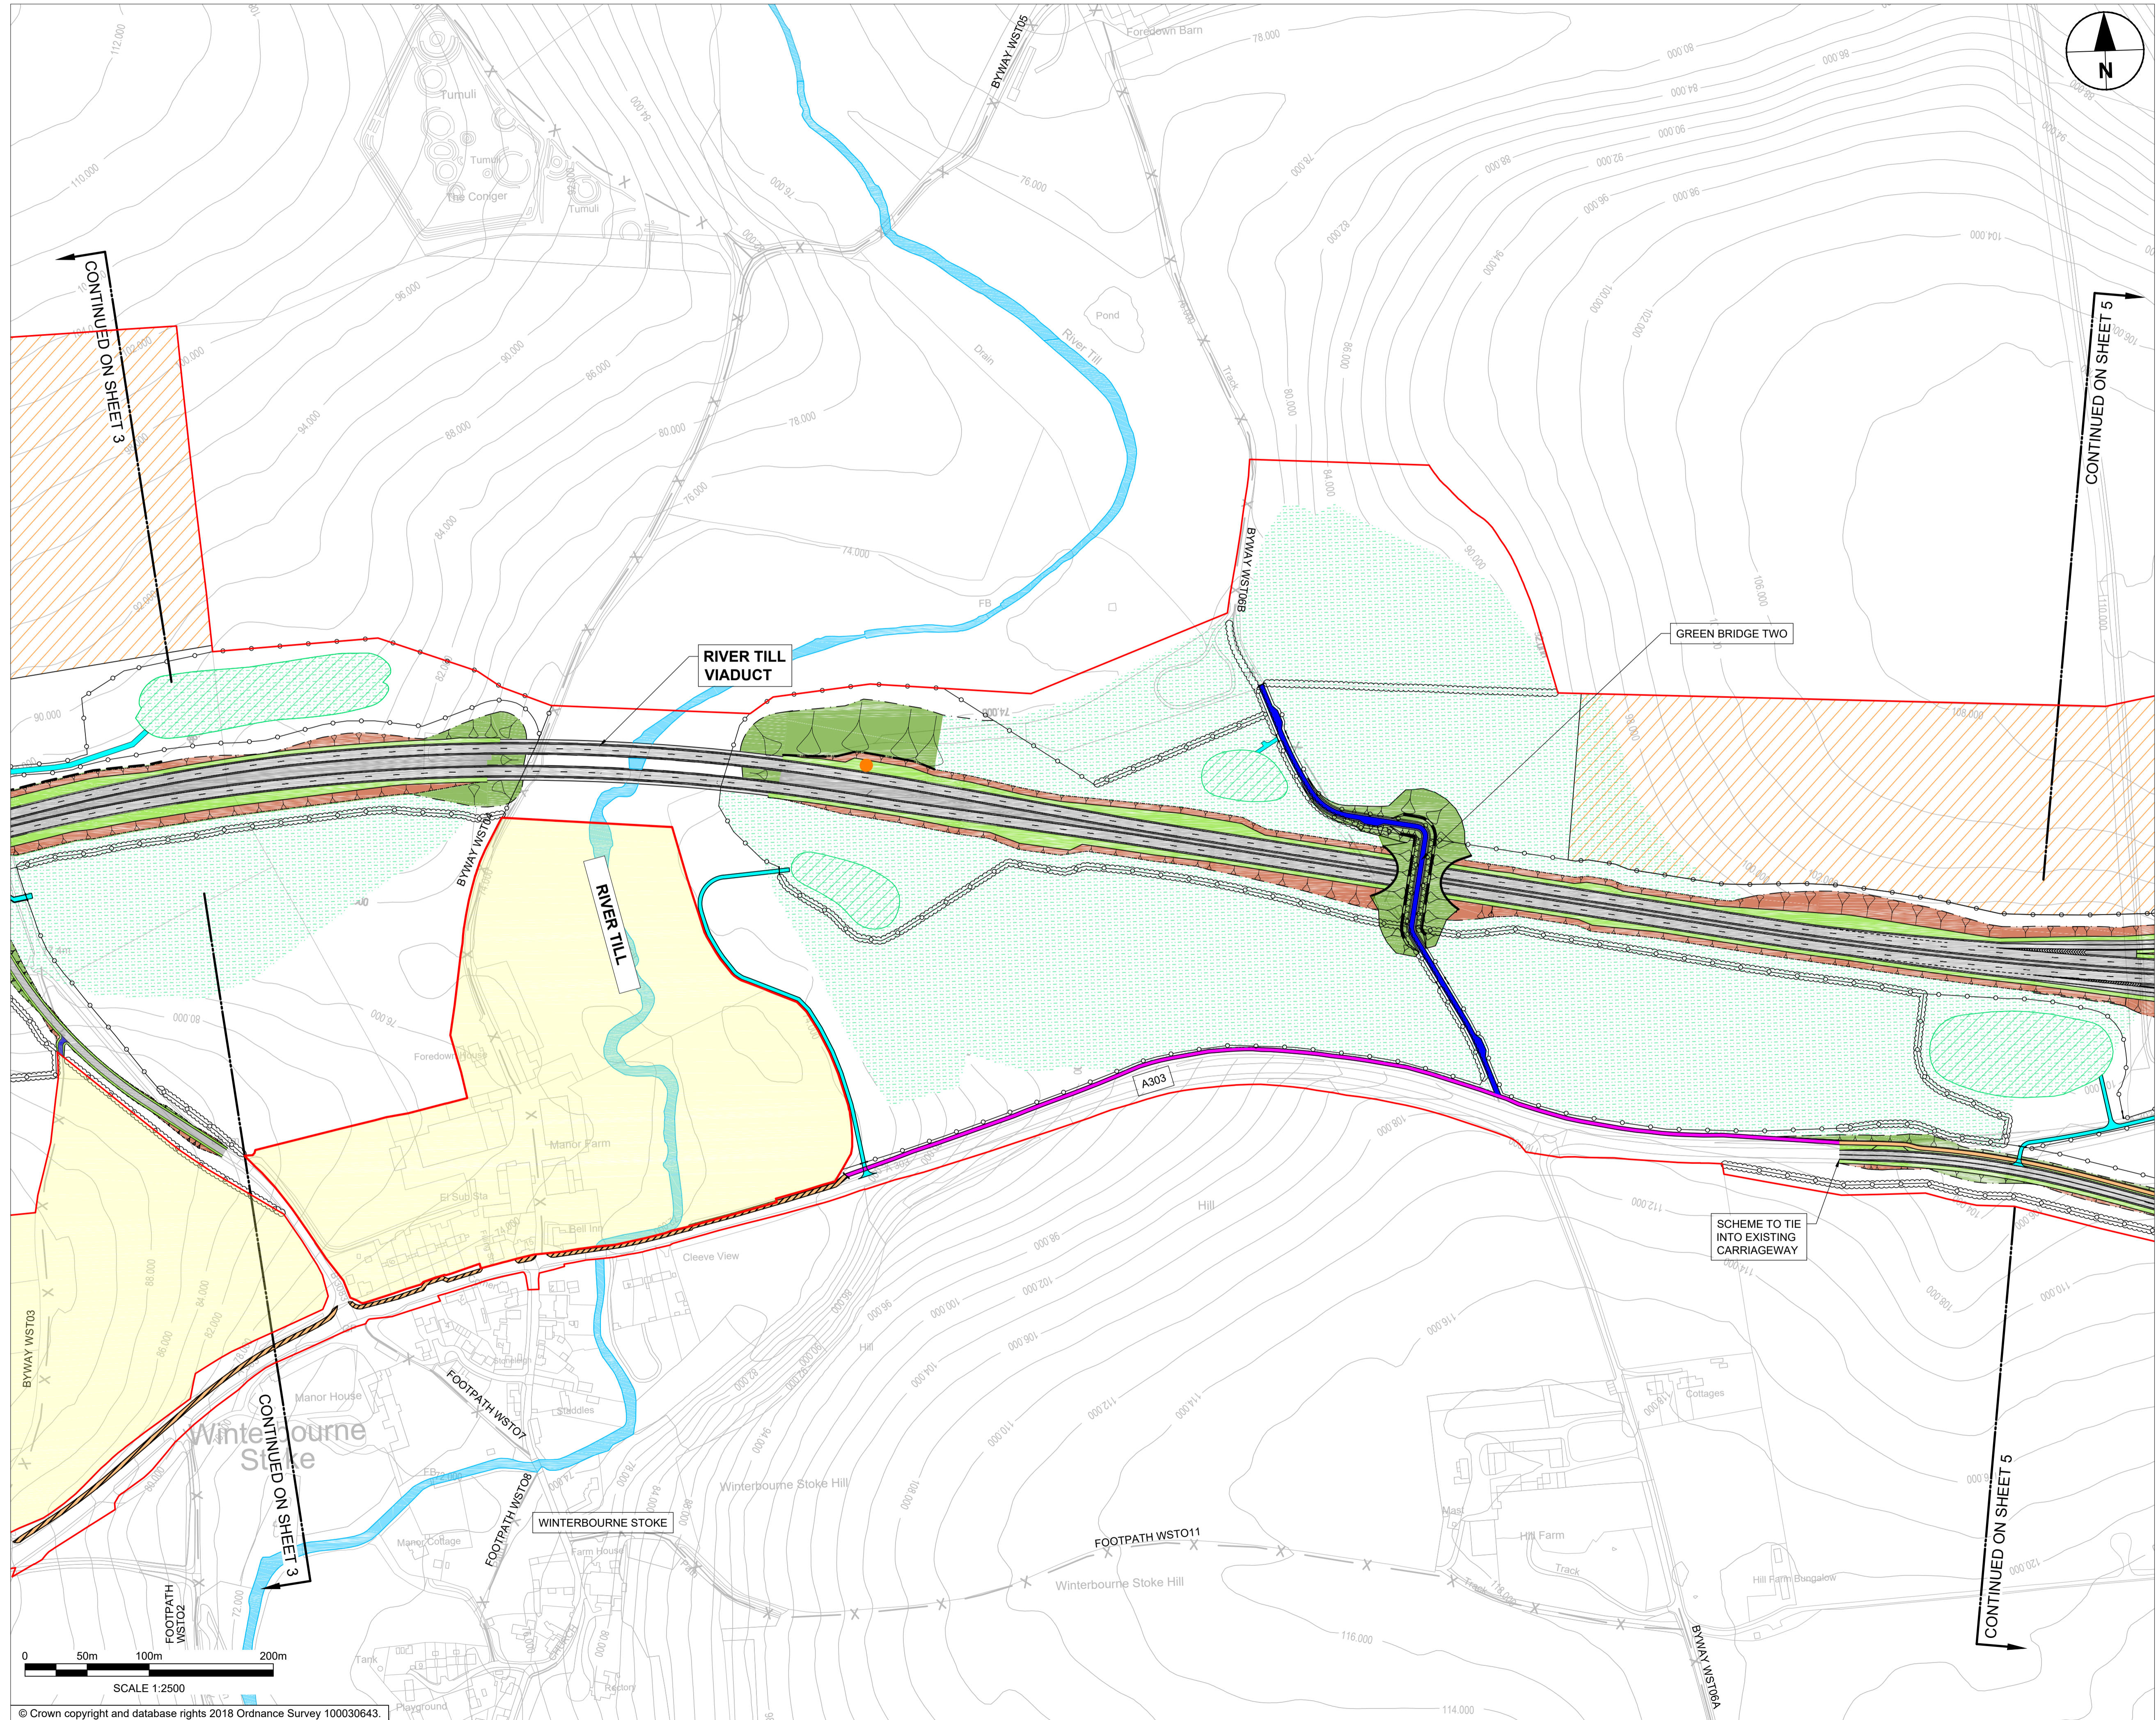

- NOTES:
1. ALL DIMENSIONS ARE IN METRES UNLESS NOTED OTHERWISE.
 2. FOR ENVIRONMENTAL DETAILS REFER TO THE ENVIRONMENTAL MASTERPLAN AND ASSOCIATED DRAWINGS / DOCUMENTS.
 3. THE DESIGN OF THE SCHEME IS SHOWN HERE FOR ILLUSTRATIVE PURPOSES ONLY AND WILL BE SUBJECT TO DETAILED DESIGN DEVELOPMENT IN ACCORDANCE WITH THE PROVISIONS OF THE DEVELOPMENT CONSENT ORDER.

- LEGEND:
- ORDER LIMITS
 - AREA EXCLUDED FROM ORDER LIMITS
 - PROPOSED ENVIRONMENTAL BUND
 - PROPOSED PERMANENT FENCELINE
 - PROPOSED BORED TUNNEL SECTION
 - PROPOSED CUT/COVER SECTION
 - PROPOSED HEDGE
 - PROPOSED RESTRICTED BYWAY AND PRIVATE MEANS OF ACCESS
 - PROPOSED RESTRICTED BYWAY
 - PROPOSED PRIVATE MEANS OF ACCESS
 - PROPOSED BYWAY OPEN TO ALL TRAFFIC
 - PROPOSED BRIDLEWAY
 - PROPOSED CYCLEWAY
 - PROPOSED SHARED USE CYCLE TRACK
 - EXISTING PUBLIC RIGHTS OF WAY
 - PROPOSED EARTHWORKS (EMBANKMENT)
 - PROPOSED EARTHWORKS (CUTTING)
 - PROPOSED VERGE
 - PROPOSED RETAINED CUT
 - PROPOSED CARRIAGEWAY
 - PROPOSED DRAINAGE TREATMENT AREA
 - PROPOSED LANDSCAPE REPROFILING
 - EXISTING CONTOUR
 - PROPOSED SITE COMPOUND
 - PROPOSED VARIABLE MESSAGE SIGN

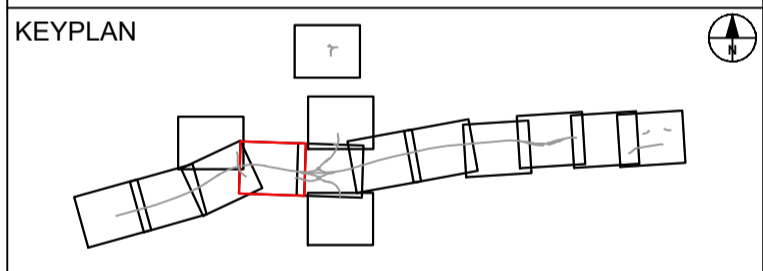

SUBMITTED FOR DEVELOPMENT CONSENT ORDER APPLICATION	ES	OCT. 2018	P02
SUBMITTED FOR DCO EXAMINATION	AV	SEP. 2019	P03
Revision Details	By	Check	Date
			Suffix



Purpose of Issue
DCO EXAMINATION


Project Title
**A303
Amesbury to Berwick Down**

Drawing Title
**GENERAL ARRANGEMENT
DRAWINGS
REGULATION 5(2)(o)
SHEET 4 OF 15**

Highways England Project Office
Temple Quay House
2 The Square, Temple Quay
Bristol, BS1 6HA
Scale @ A1
1:2500


Application Document Number
TR010025 - 2.9

Rev
P03

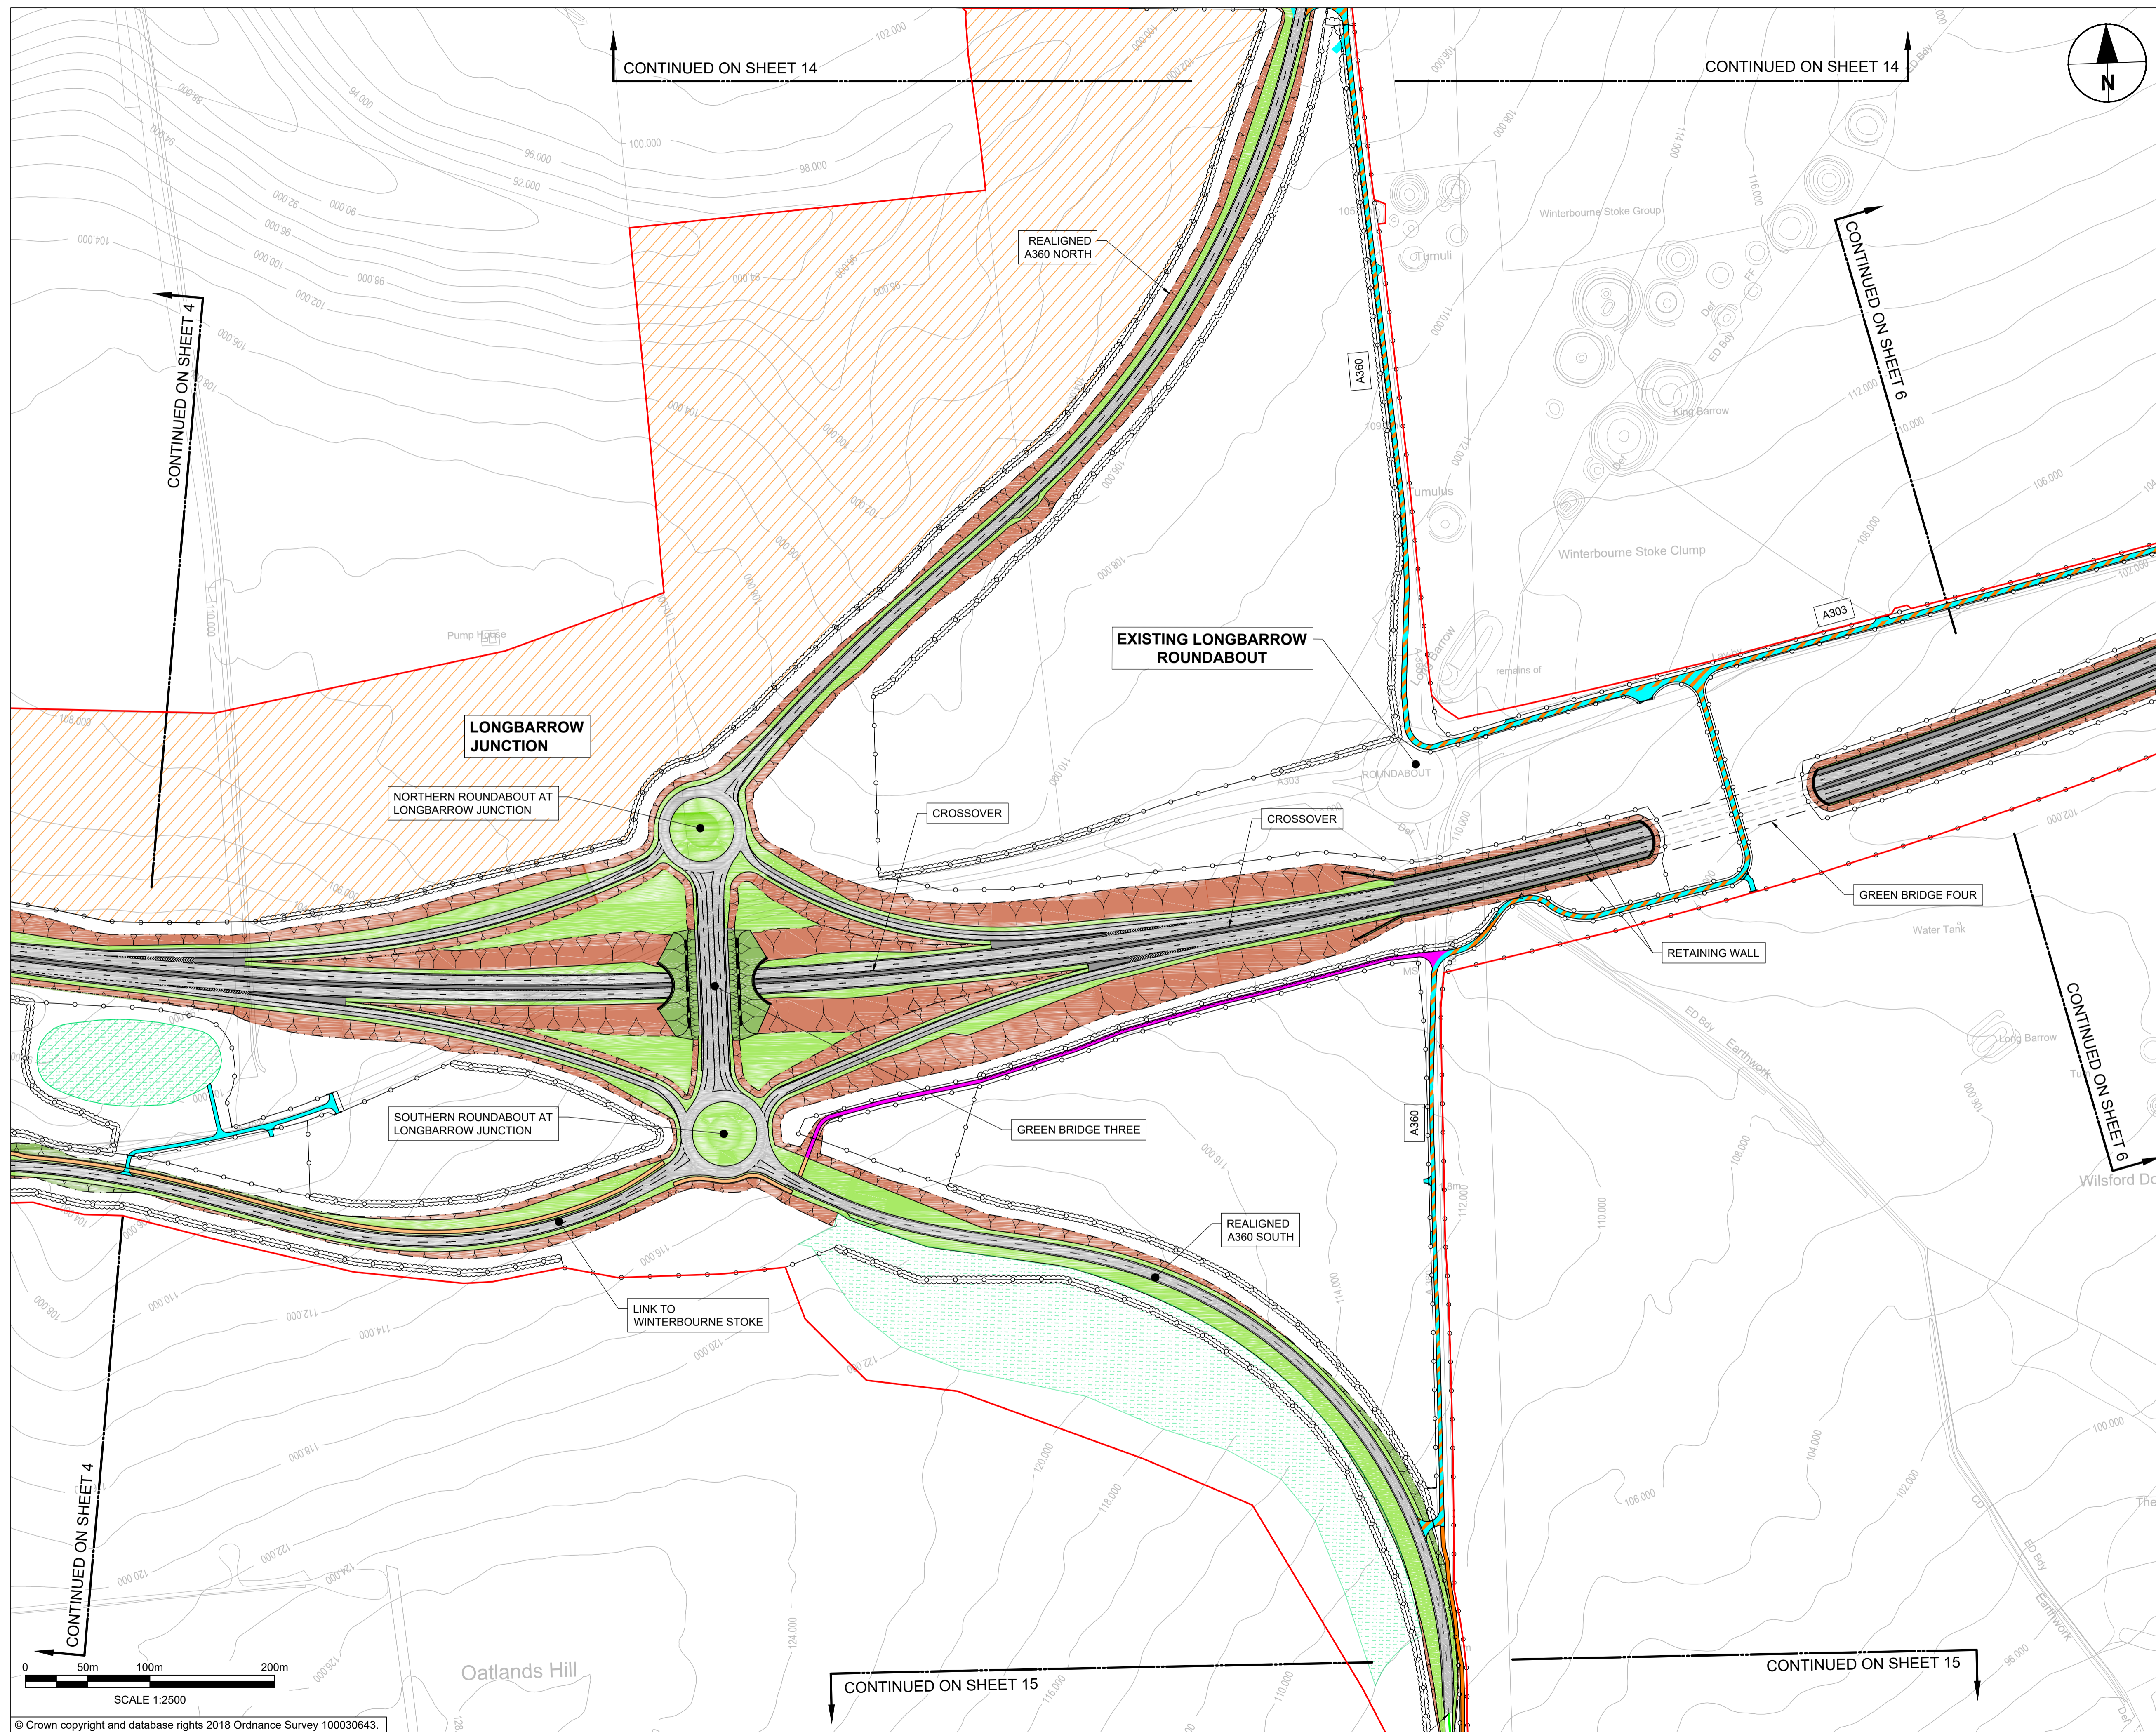

- NOTES:
1. ALL DIMENSIONS ARE IN METRES UNLESS NOTED OTHERWISE.
 2. FOR ENVIRONMENTAL DETAILS REFER TO THE ENVIRONMENTAL MASTERPLAN AND ASSOCIATED DRAWINGS / DOCUMENTS.
 3. THE DESIGN OF THE SCHEME IS SHOWN HERE FOR ILLUSTRATIVE PURPOSES ONLY AND WILL BE SUBJECT TO DETAILED DESIGN DEVELOPMENT IN ACCORDANCE WITH THE PROVISIONS OF THE DEVELOPMENT CONSENT ORDER.

- LEGEND:
- ORDER LIMITS
 - AREA EXCLUDED FROM ORDER LIMITS
 - PROPOSED ENVIRONMENTAL BUND
 - PROPOSED PERMANENT FENCELINE
 - PROPOSED BORED TUNNEL SECTION
 - PROPOSED CUT/COVER SECTION
 - PROPOSED HEDGE
 - PROPOSED RESTRICTED BYWAY AND PRIVATE MEANS OF ACCESS
 - PROPOSED RESTRICTED BYWAY
 - PROPOSED PRIVATE MEANS OF ACCESS
 - PROPOSED BYWAY OPEN TO ALL TRAFFIC
 - PROPOSED BRIDLEWAY
 - PROPOSED CYCLEWAY
 - PROPOSED SHARED USE CYCLE TRACK
 - EXISTING PUBLIC RIGHTS OF WAY
 - PROPOSED EARTHWORKS (EMBANKMENT)
 - PROPOSED EARTHWORKS (CUTTING)
 - PROPOSED VERGE
 - PROPOSED RETAINED CUT
 - PROPOSED CARRIAGEWAY
 - PROPOSED DRAINAGE TREATMENT AREA
 - PROPOSED LANDSCAPE REPROFILING
 - EXISTING CONTOUR
 - PROPOSED SITE COMPOUND
 - PROPOSED VARIABLE MESSAGE SIGN

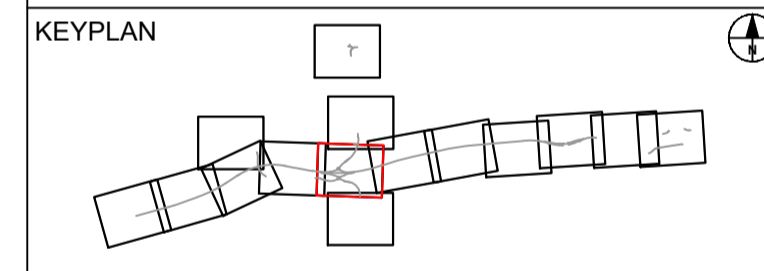

SUBMITTED FOR DEVELOPMENT CONSENT ORDER APPLICATION	ES	OCT. 2018	P02
SUBMITTED FOR DCO EXAMINATION	AV	SEP. 2019	P03
Revision Details	By	Date	Suffix
	Check		



Purpose of Issue
DCO EXAMINATION


Project Title
**A303
Amesbury to Berwick Down**

Drawing Title
**GENERAL ARRANGEMENT
DRAWINGS
REGULATION 5(2)(o)
SHEET 5 OF 15**

Highways England Project Office
Temple Quay House
2 The Square, Temple Quay
Bristol, BS1 6HA
Scale @ A1
1:2500

Application Document Number
TR010025 - 2.9

Rev
P03

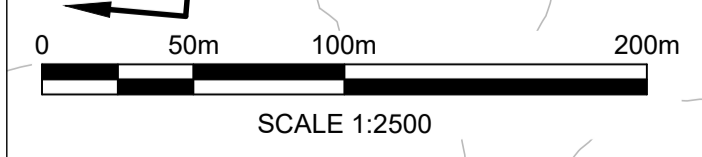


© Crown copyright and database rights 2018 Ordnance Survey 100030643.



- NOTES:**
1. ALL DIMENSIONS ARE IN METRES UNLESS NOTED OTHERWISE.
 2. FOR ENVIRONMENTAL DETAILS REFER TO THE ENVIRONMENTAL MASTERPLAN AND ASSOCIATED DRAWINGS / DOCUMENTS.
 3. THE DESIGN OF THE SCHEME IS SHOWN HERE FOR ILLUSTRATIVE PURPOSES ONLY AND WILL BE SUBJECT TO DETAILED DESIGN DEVELOPMENT IN ACCORDANCE WITH THE PROVISIONS OF THE DEVELOPMENT CONSENT ORDER.

- LEGEND:**
- ORDER LIMITS
 - AREA EXCLUDED FROM ORDER LIMITS
 - PROPOSED ENVIRONMENTAL BUND
 - PROPOSED PERMANENT FENCELINE
 - PROPOSED BORED TUNNEL SECTION
 - PROPOSED CUT/COVER SECTION
 - PROPOSED HEDGE
 - PROPOSED RESTRICTED BYWAY AND PRIVATE MEANS OF ACCESS
 - PROPOSED RESTRICTED BYWAY
 - PROPOSED PRIVATE MEANS OF ACCESS
 - PROPOSED BYWAY OPEN TO ALL TRAFFIC
 - PROPOSED BRIDLEWAY
 - PROPOSED CYCLEWAY
 - PROPOSED SHARED USE CYCLE TRACK
 - EXISTING PUBLIC RIGHTS OF WAY
 - PROPOSED EARTHWORKS (EMBANKMENT)
 - PROPOSED EARTHWORKS (CUTTING)
 - PROPOSED VERGE
 - PROPOSED RETAINED CUT
 - PROPOSED CARRIAGEWAY
 - PROPOSED DRAINAGE TREATMENT AREA
 - PROPOSED LANDSCAPE REPROFILING
 - 118.000 EXISTING CONTOUR
 - PROPOSED SITE COMPOUND
 - PROPOSED VARIABLE MESSAGE SIGN

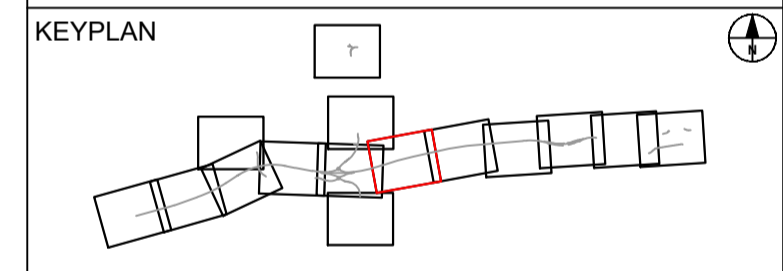

SUBMITTED FOR DEVELOPMENT CONSENT ORDER APPLICATION	ES	OCT 2018	P02
SUBMITTED FOR DCO EXAMINATION	AV	SEP 2019	P03
Revision Details	By	Date	Suffix
	Check		

DCO EXAMINATION

Project Title
**A303
Amesbury to Berwick Down**


Drawing Title
**GENERAL ARRANGEMENT
DRAWINGS
REGULATION 5(2)(o)
SHEET 6 OF 15**

Highways England Project Office
Temple Quay House
2 The Square, Temple Quay
Bristol, BS1 6HA
Scale @ A1 1:2500

Application Document Number
TR010025 - 2.9


Rev
P03

0 50m 100m 200m
SCALE 1:2500
© Crown copyright and database rights 2018 Ordnance Survey 100030643.

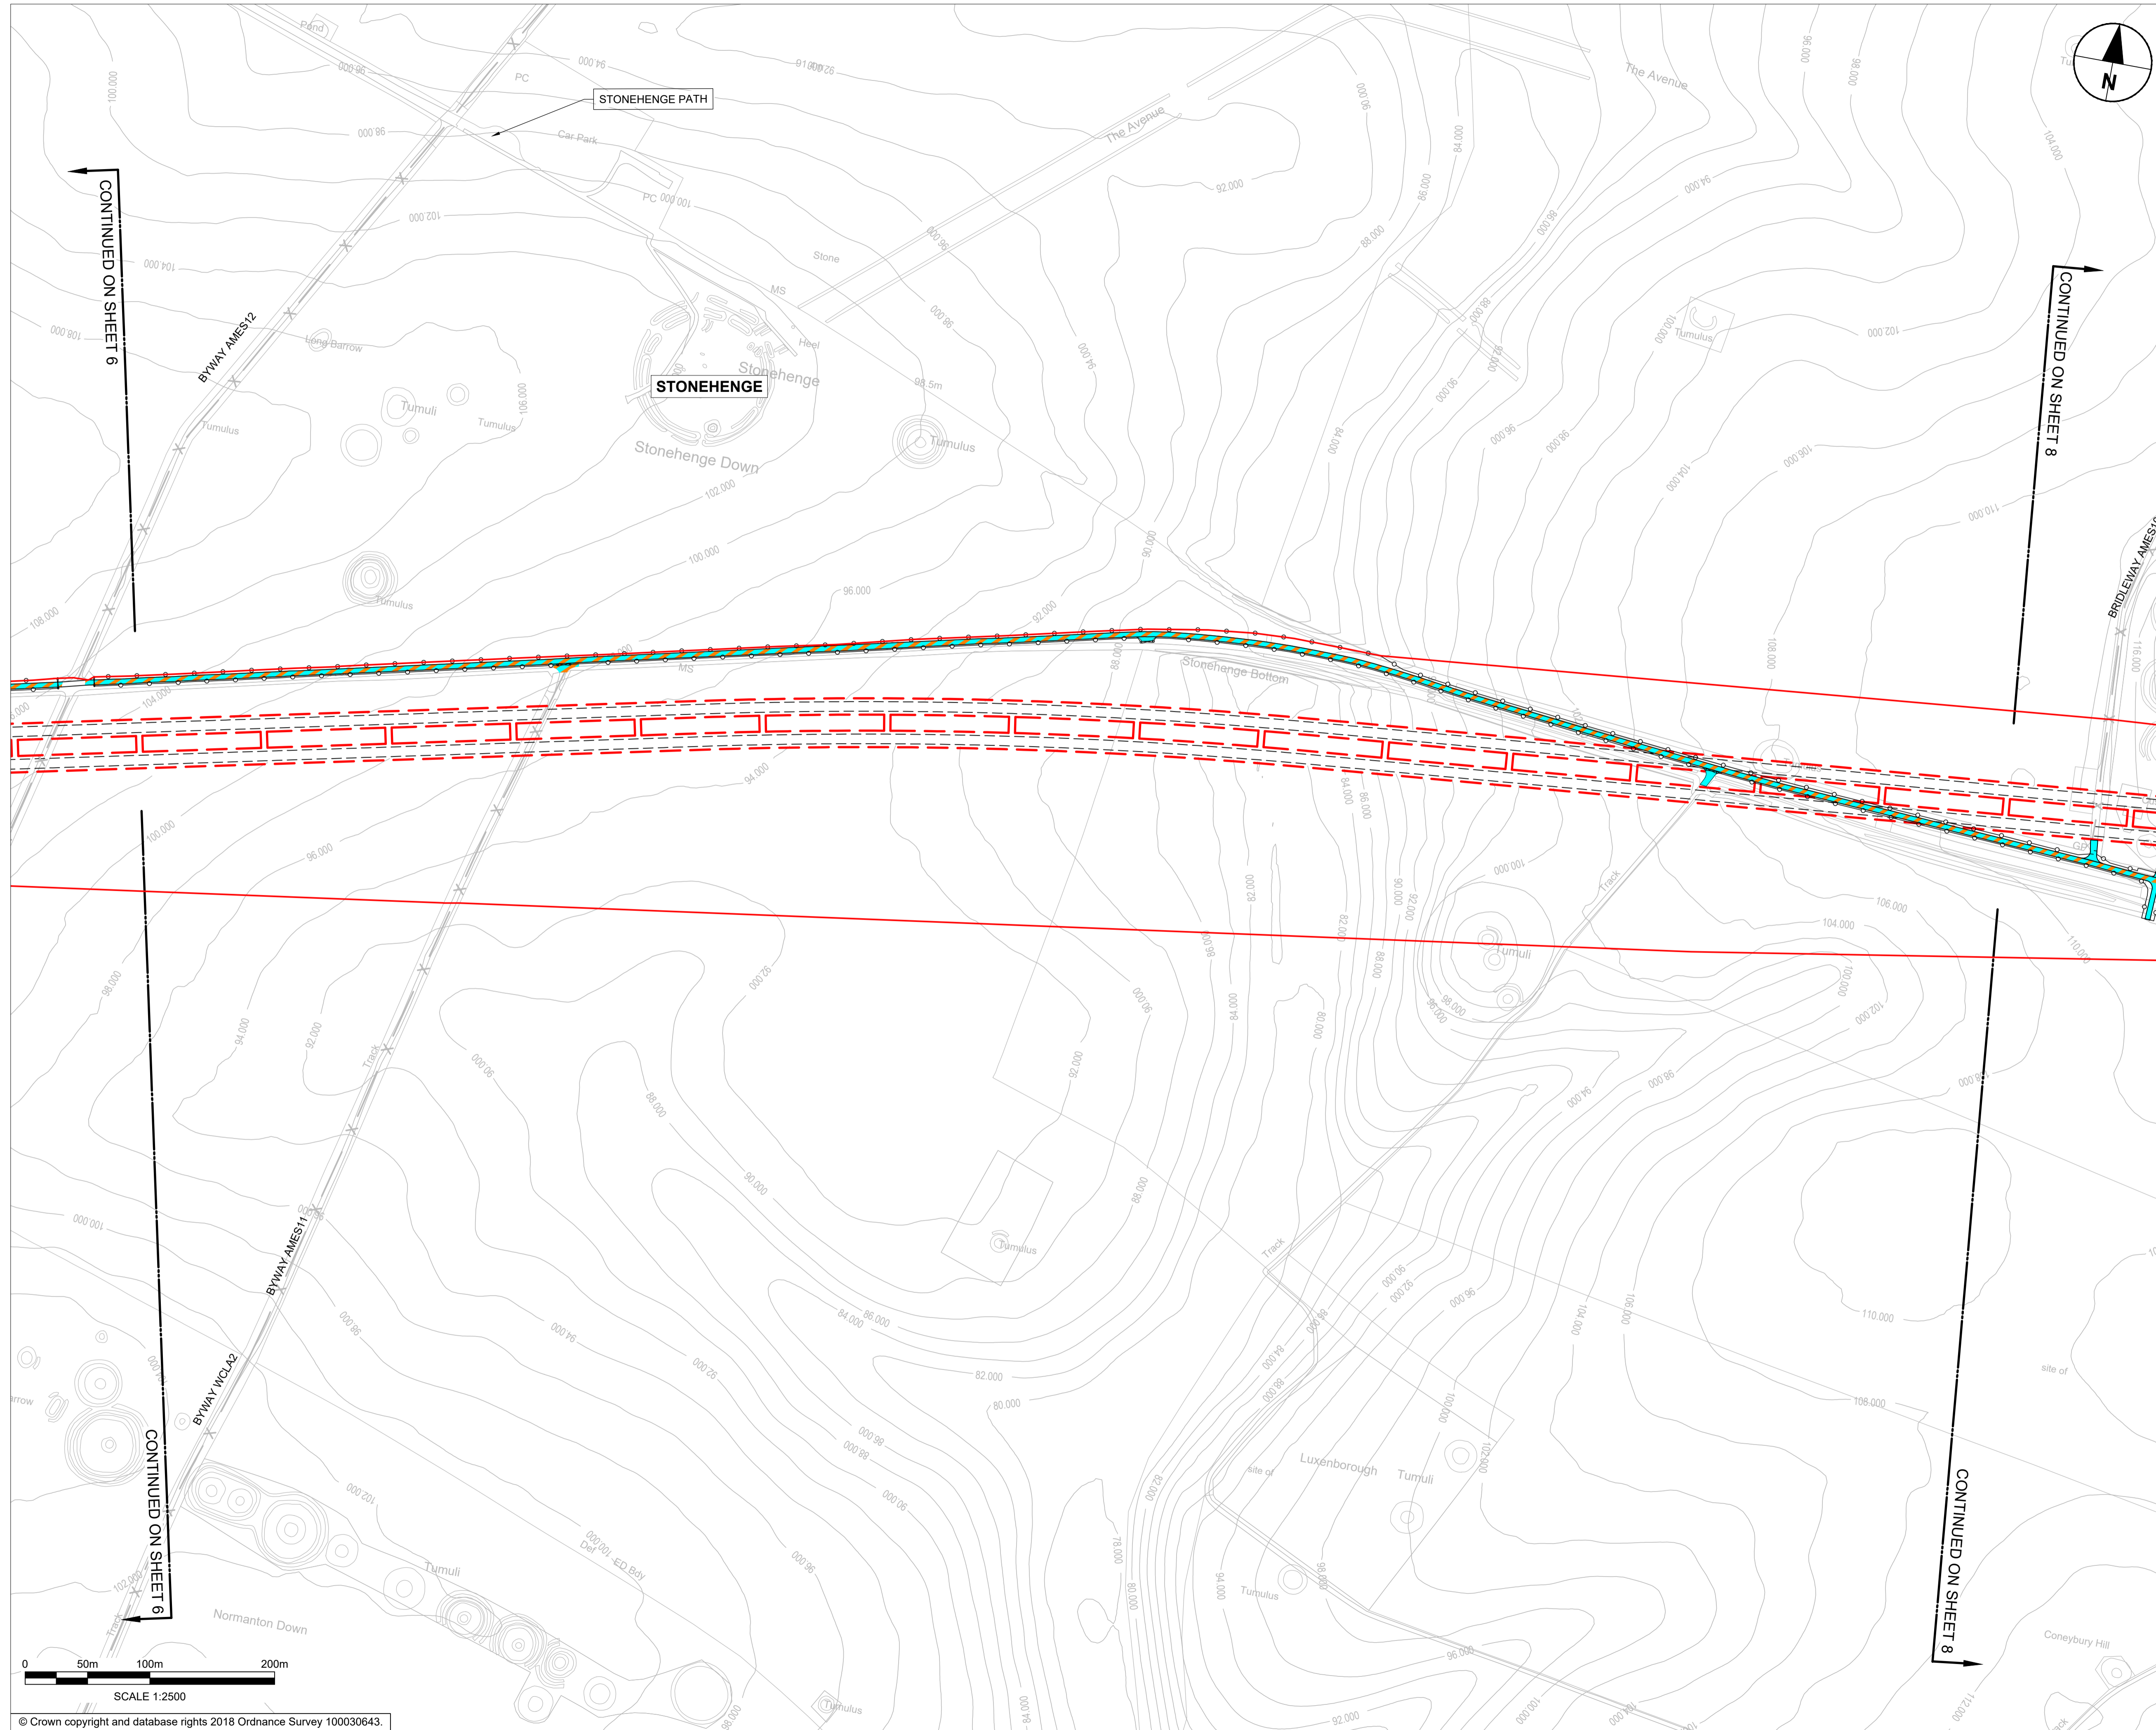

- NOTES:
1. ALL DIMENSIONS ARE IN METRES UNLESS NOTED OTHERWISE.
 2. FOR ENVIRONMENTAL DETAILS REFER TO THE ENVIRONMENTAL MASTERPLAN AND ASSOCIATED DRAWINGS / DOCUMENTS.
 3. THE DESIGN OF THE SCHEME IS SHOWN HERE FOR ILLUSTRATIVE PURPOSES ONLY AND WILL BE SUBJECT TO DETAILED DESIGN DEVELOPMENT IN ACCORDANCE WITH THE PROVISIONS OF THE DEVELOPMENT CONSENT ORDER.

- LEGEND:
- ORDER LIMITS
 - AREA EXCLUDED FROM ORDER LIMITS
 - PROPOSED ENVIRONMENTAL BUND
 - PROPOSED PERMANENT FENCELINE
 - PROPOSED BORED TUNNEL SECTION
 - PROPOSED CUT/COVER SECTION
 - PROPOSED HEDGE
 - PROPOSED RESTRICTED BYWAY AND PRIVATE MEANS OF ACCESS
 - PROPOSED RESTRICTED BYWAY
 - PROPOSED PRIVATE MEANS OF ACCESS
 - PROPOSED BYWAY OPEN TO ALL TRAFFIC
 - PROPOSED BRIDLEWAY
 - PROPOSED CYCLEWAY
 - PROPOSED SHARED USE CYCLE TRACK
 - EXISTING PUBLIC RIGHTS OF WAY
 - PROPOSED EARTHWORKS (EMBANKMENT)
 - PROPOSED EARTHWORKS (CUTTING)
 - PROPOSED VERGE
 - PROPOSED RETAINED CUT
 - PROPOSED CARRIAGEWAY
 - PROPOSED DRAINAGE TREATMENT AREA
 - PROPOSED LANDSCAPE REPROFILING
 - EXISTING CONTOUR
 - PROPOSED SITE COMPOUND
 - PROPOSED VARIABLE MESSAGE SIGN

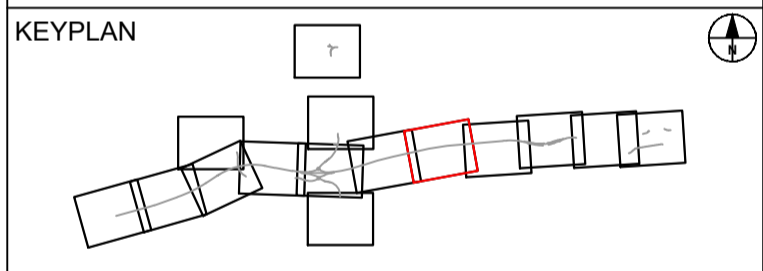

Revision Details	By	Check	Date	Suffix
SUBMITTED FOR DEVELOPMENT CONSENT ORDER APPLICATION	ES	TE	OCT.2018	P02
SUBMITTED FOR DCO EXAMINATION	AV	TH	SEP.2019	P03



Purpose of Issue
DCO EXAMINATION


Project Title
**A303
Amesbury to Berwick Down**

Drawing Title
**GENERAL ARRANGEMENT
DRAWINGS
REGULATION 5(2)(o)
SHEET 7 OF 15**


Highways England Project Office
Temple Quay House
2 The Square, Temple Quay
Bristol, BS1 6HA
Scale @ A1 1:2500

Application Document Number
TR010025 - 2.9

Rev
P03

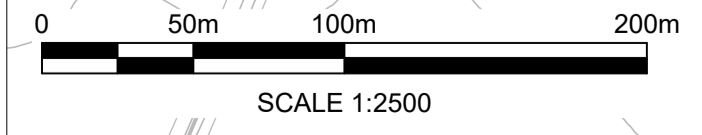


© Crown copyright and database rights 2018 Ordnance Survey 100030643.

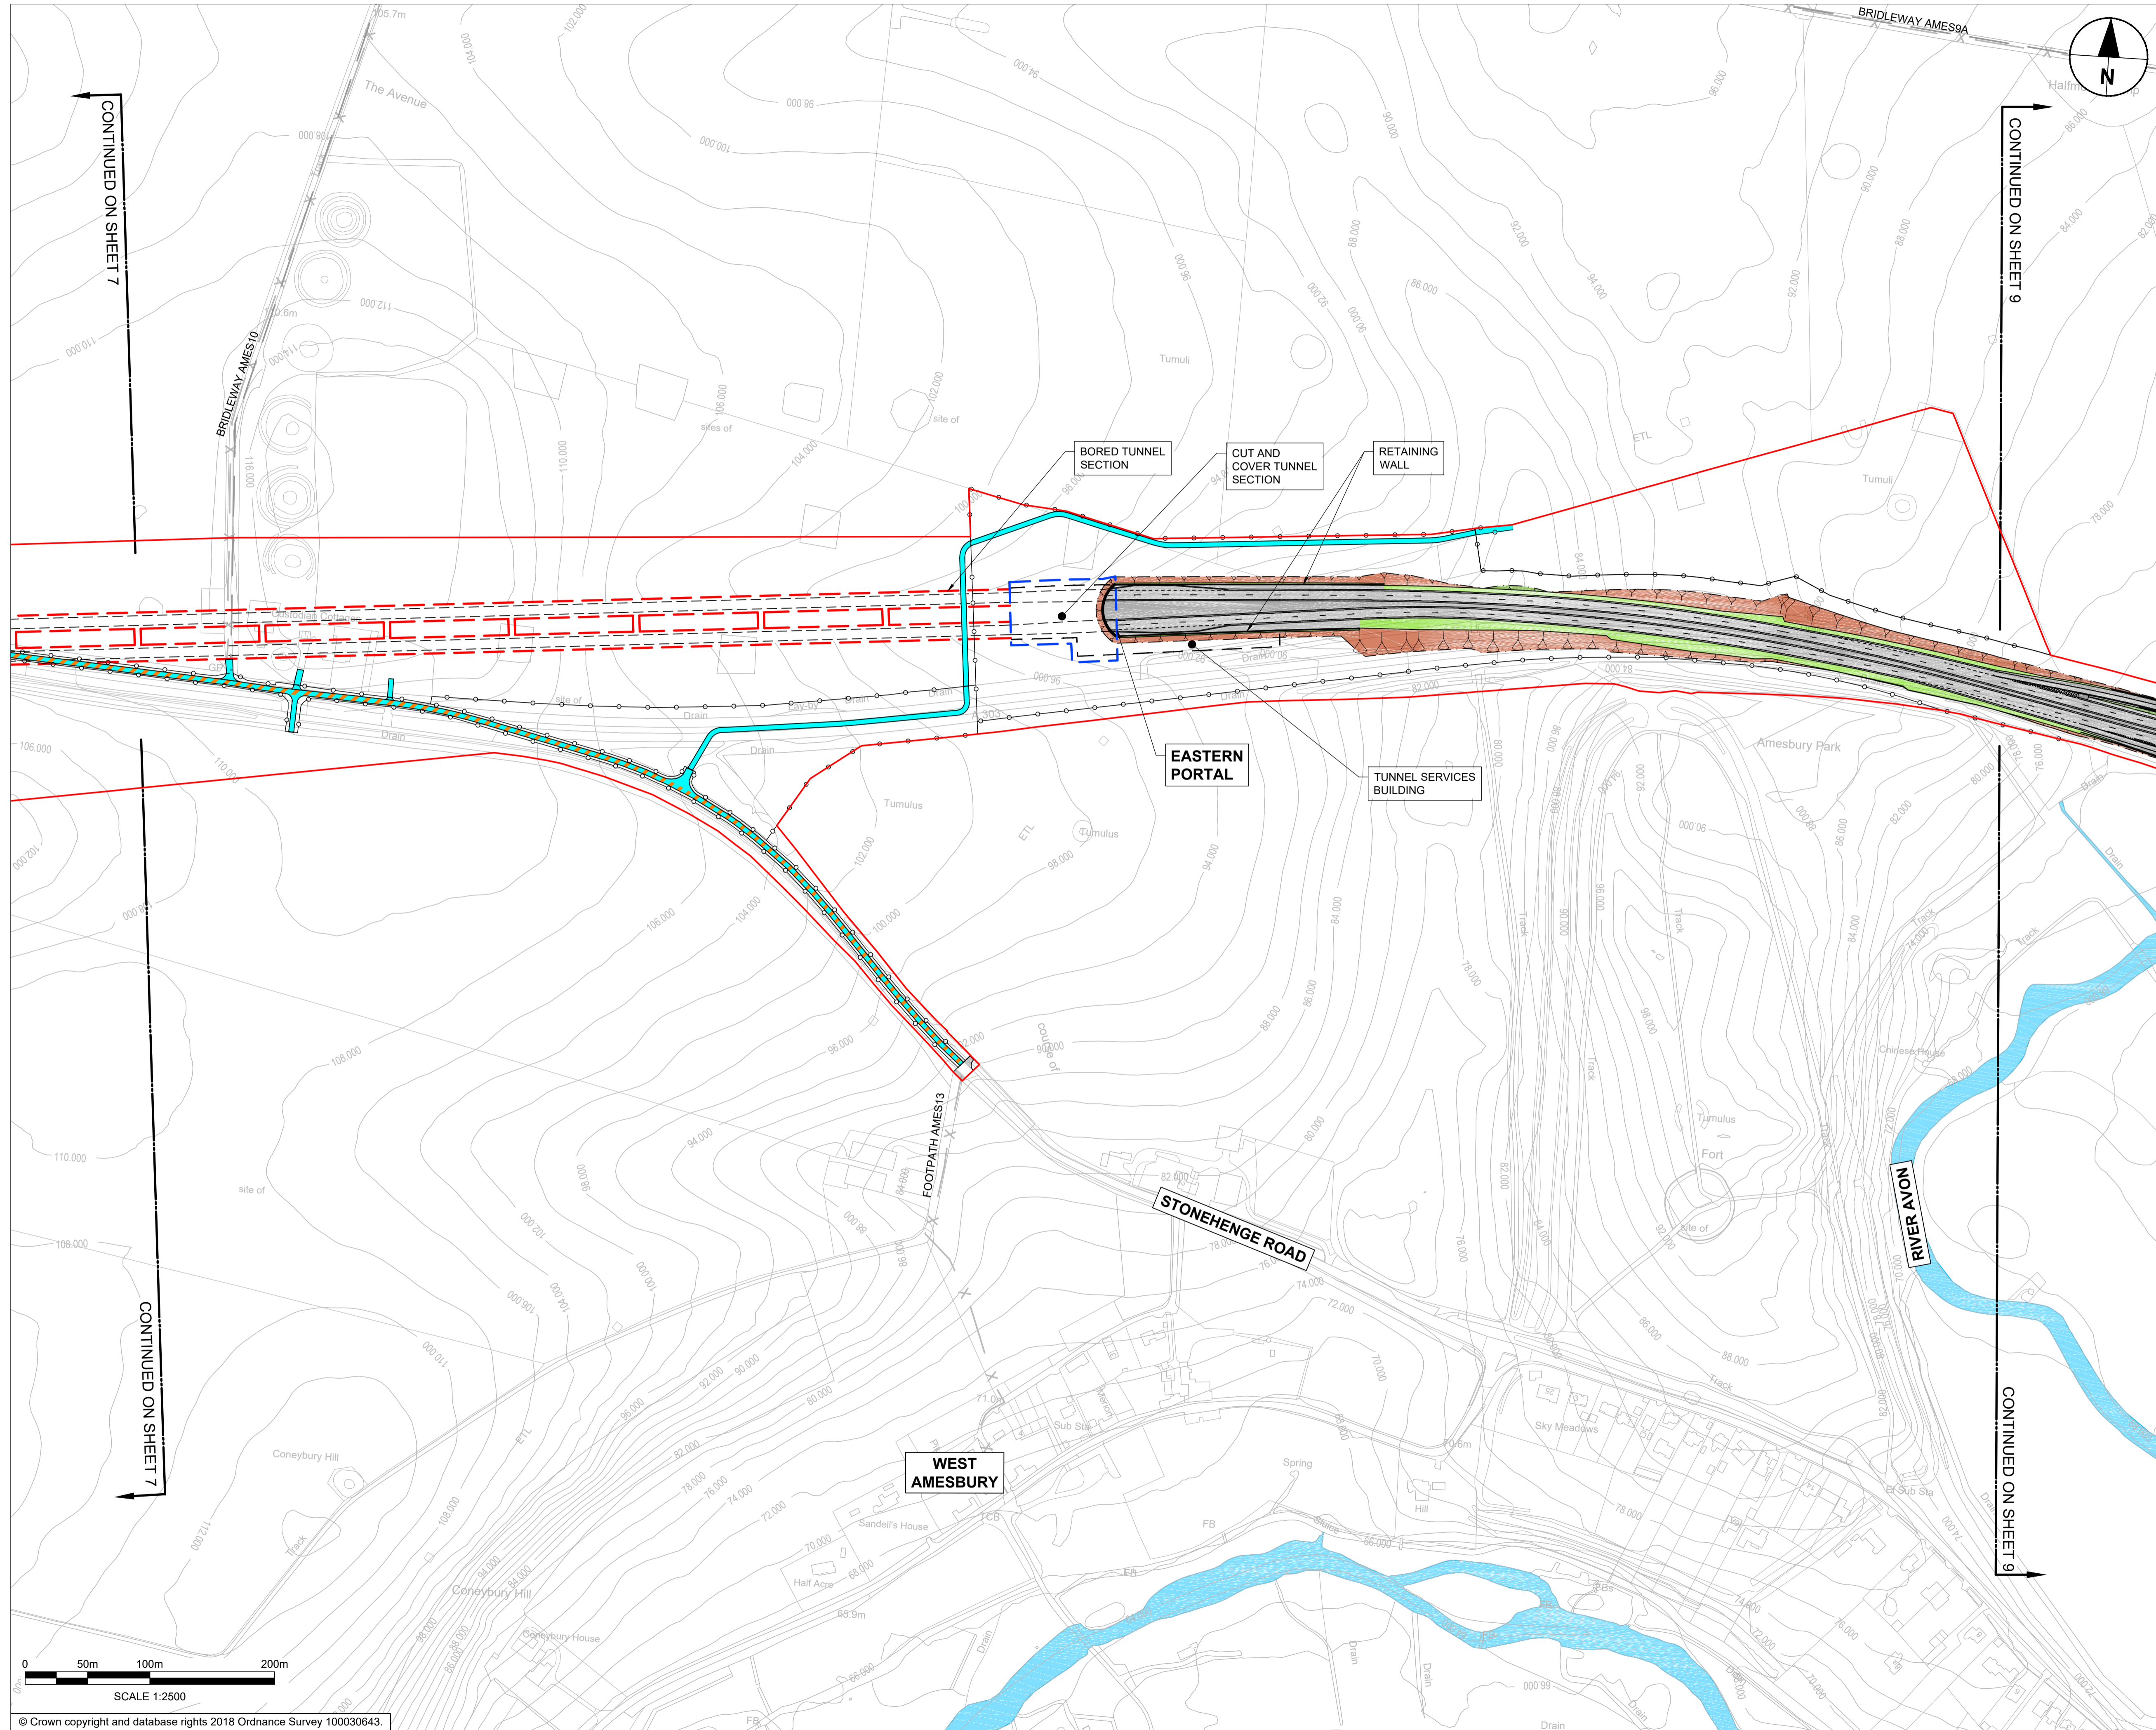

- NOTES:
1. ALL DIMENSIONS ARE IN METRES UNLESS NOTED OTHERWISE.
 2. FOR ENVIRONMENTAL DETAILS REFER TO THE ENVIRONMENTAL MASTERPLAN AND ASSOCIATED DRAWINGS / DOCUMENTS.
 3. THE DESIGN OF THE SCHEME IS SHOWN HERE FOR ILLUSTRATIVE PURPOSES ONLY AND WILL BE SUBJECT TO DETAILED DESIGN DEVELOPMENT IN ACCORDANCE WITH THE PROVISIONS OF THE DEVELOPMENT CONSENT ORDER.

- LEGEND:
- ORDER LIMITS
 - AREA EXCLUDED FROM ORDER LIMITS
 - PROPOSED ENVIRONMENTAL BUND
 - PROPOSED PERMANENT FENCELINE
 - PROPOSED BORED TUNNEL SECTION
 - PROPOSED CUT/COVER SECTION
 - PROPOSED HEDGE
 - PROPOSED RESTRICTED BYWAY AND PRIVATE MEANS OF ACCESS
 - PROPOSED RESTRICTED BYWAY
 - PROPOSED PRIVATE MEANS OF ACCESS
 - PROPOSED BYWAY OPEN TO ALL TRAFFIC
 - PROPOSED BRIDLEWAY
 - PROPOSED CYCLEWAY
 - PROPOSED SHARED USE CYCLE TRACK
 - EXISTING PUBLIC RIGHTS OF WAY
 - PROPOSED EARTHWORKS (EMBANKMENT)
 - PROPOSED EARTHWORKS (CUTTING)
 - PROPOSED VERGE
 - PROPOSED RETAINED CUT
 - PROPOSED CARRIAGEWAY
 - PROPOSED DRAINAGE TREATMENT AREA
 - PROPOSED LANDSCAPE REPROFILING
 - EXISTING CONTOUR
 - PROPOSED SITE COMPOUND
 - PROPOSED VARIABLE MESSAGE SIGN

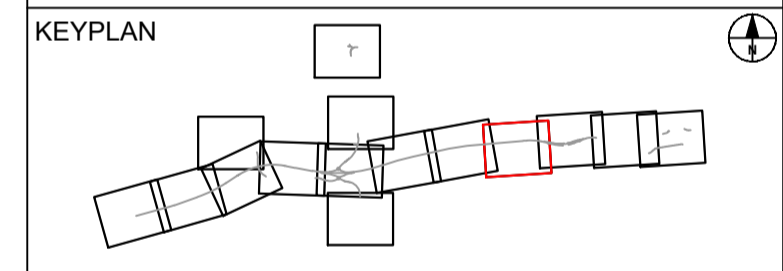

SUBMITTED FOR DEVELOPMENT CONSENT ORDER APPLICATION	ES	OCT. 2018	P02
SUBMITTED FOR DCO EXAMINATION	AV	SEP. 2019	P03
Revision Details	By	Check	Date
			Suffix


Purpose of Issue: **DCO EXAMINATION**


Project Title: **A303 Amesbury to Berwick Down**

Drawing Title: **GENERAL ARRANGEMENT DRAWINGS REGULATION 5(2)(o) SHEET 8 OF 15**

Highways England Project Office
 Temple Quay House
 2 The Square, Temple Quay
 Bristol, BS1 6HA
 Scale @ A1: 1:2500


Application Document Number: **TR010025 - 2.9** Rev: **P03**

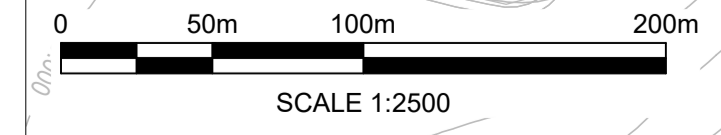

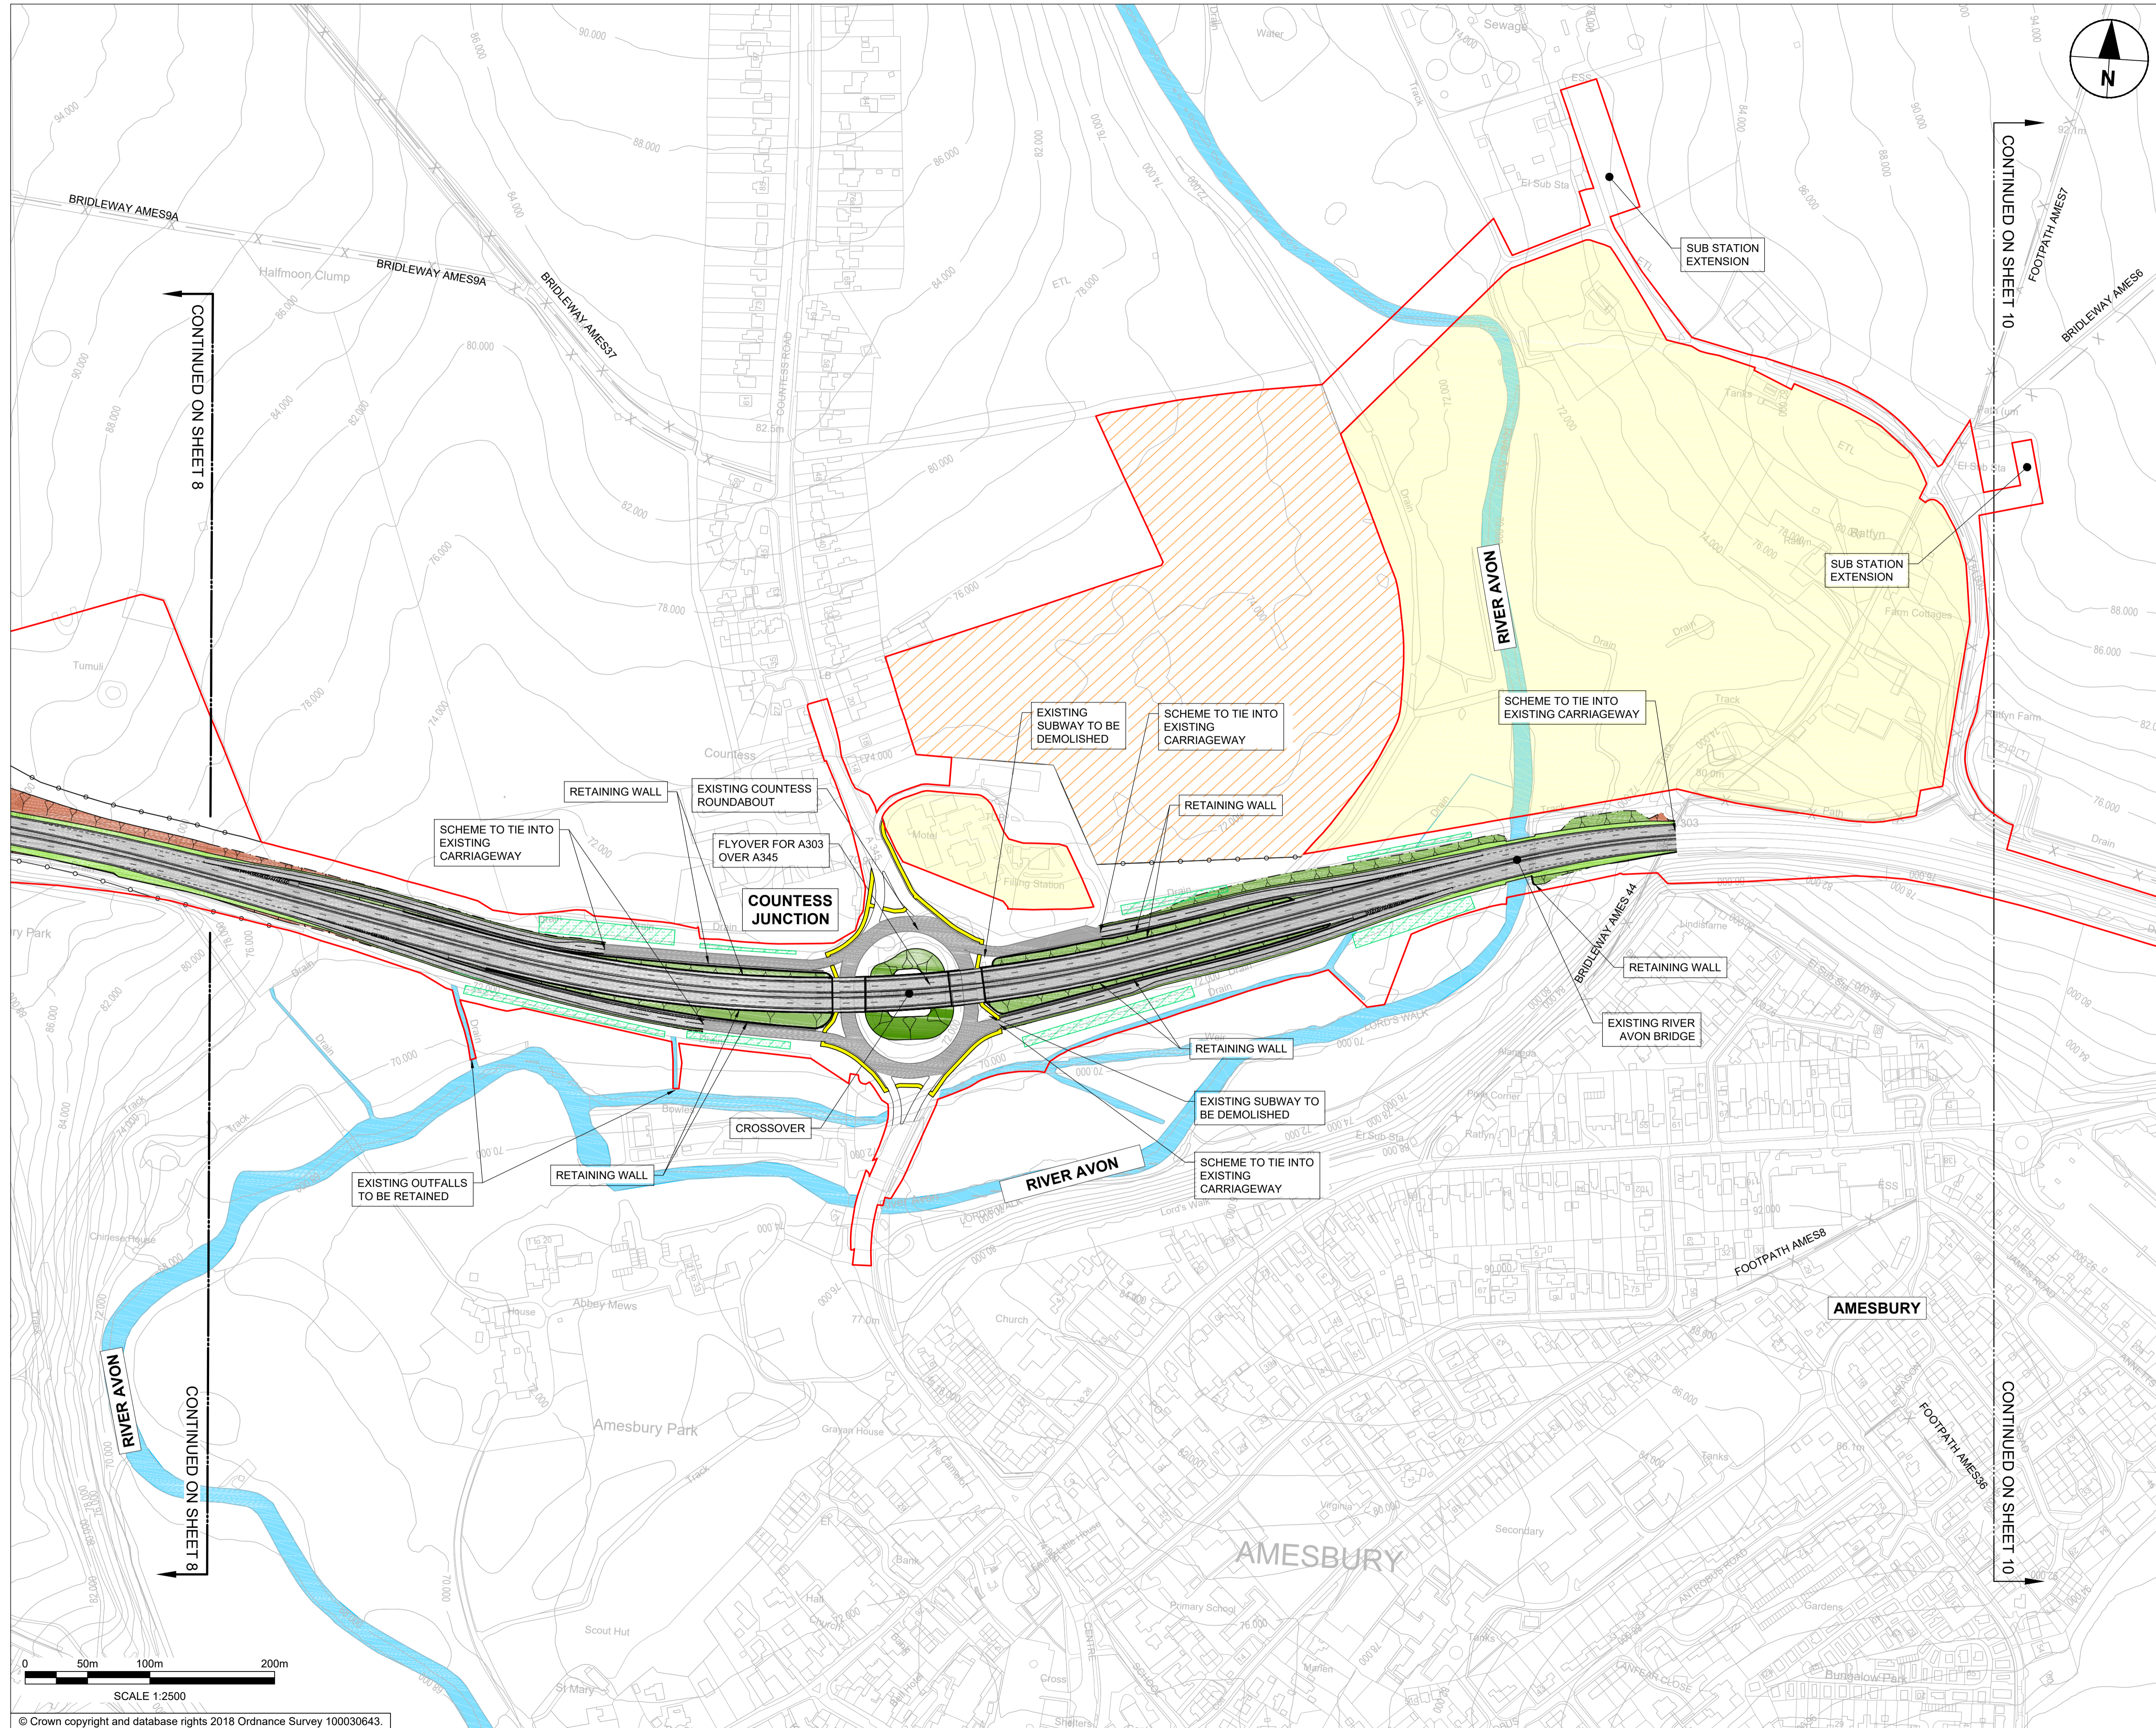

- NOTES:
1. ALL DIMENSIONS ARE IN METRES UNLESS NOTED OTHERWISE.
 2. FOR ENVIRONMENTAL DETAILS REFER TO THE ENVIRONMENTAL MASTERPLAN AND ASSOCIATED DRAWINGS / DOCUMENTS.
 3. THE DESIGN OF THE SCHEME IS SHOWN HERE FOR ILLUSTRATIVE PURPOSES ONLY AND WILL BE SUBJECT TO DETAILED DESIGN DEVELOPMENT IN ACCORDANCE WITH THE PROVISIONS OF THE DEVELOPMENT CONSENT ORDER.

- LEGEND:
- ORDER LIMITS
 - AREA EXCLUDED FROM ORDER LIMITS
 - PROPOSED ENVIRONMENTAL BUND
 - PROPOSED PERMANENT FENCELINE
 - PROPOSED BORED TUNNEL SECTION
 - PROPOSED CUT/COVER SECTION
 - PROPOSED HEDGE
 - PROPOSED RESTRICTED BYWAY AND PRIVATE MEANS OF ACCESS
 - PROPOSED RESTRICTED BYWAY
 - PROPOSED PRIVATE MEANS OF ACCESS
 - PROPOSED BYWAY OPEN TO ALL TRAFFIC
 - PROPOSED BRIDLEWAY
 - PROPOSED CYCLEWAY
 - PROPOSED SHARED USE CYCLE TRACK
 - EXISTING PUBLIC RIGHTS OF WAY
 - PROPOSED EARTHWORKS (EMBANKMENT)
 - PROPOSED EARTHWORKS (CUTTING)
 - PROPOSED VERGE
 - PROPOSED RETAINED CUT
 - PROPOSED CARRIAGEWAY
 - PROPOSED DRAINAGE TREATMENT AREA
 - PROPOSED LANDSCAPE REPROFILING
 - 118.000 EXISTING CONTOUR
 - PROPOSED SITE COMPOUND
 - PROPOSED VARIABLE MESSAGE SIGN
 - PROPOSED FOOTWAY

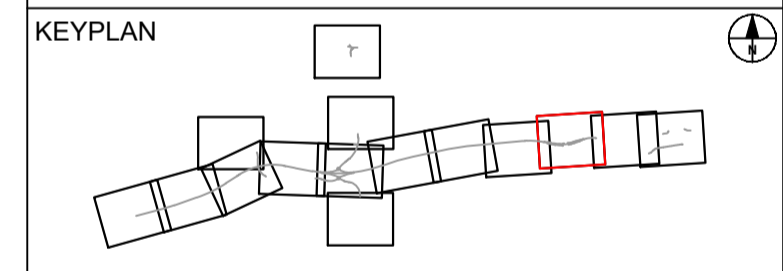

SUBMITTED FOR DEVELOPMENT CONSENT ORDER APPLICATION	ES	OCT.2018	P02
SUBMITTED FOR DCO EXAMINATION	AV	SEP.2019	P03
Revision Details	By	Check	Date
			Suffix


Purpose of Issue: **DCO EXAMINATION**

Project Title: **A303 Amesbury to Berwick Down**




Drawing Title: **GENERAL ARRANGEMENT DRAWINGS REGULATION 5(2)(c) SHEET 9 OF 15**

Highways England Project Office
Temple Quay House
2 The Square, Temple Quay
Bristol, BS1 6HA
Scale @ A1: 1:2500

Application Document Number: **TR010025 - 2.9** Rev: **P03**

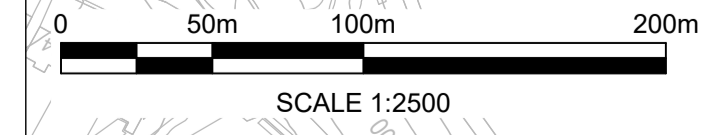


© Crown copyright and database rights 2018 Ordnance Survey 100030643.

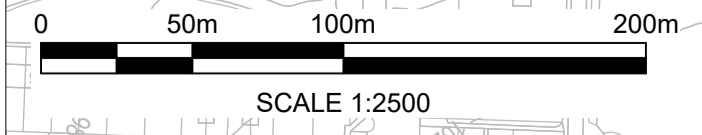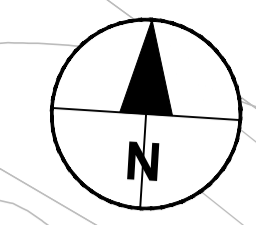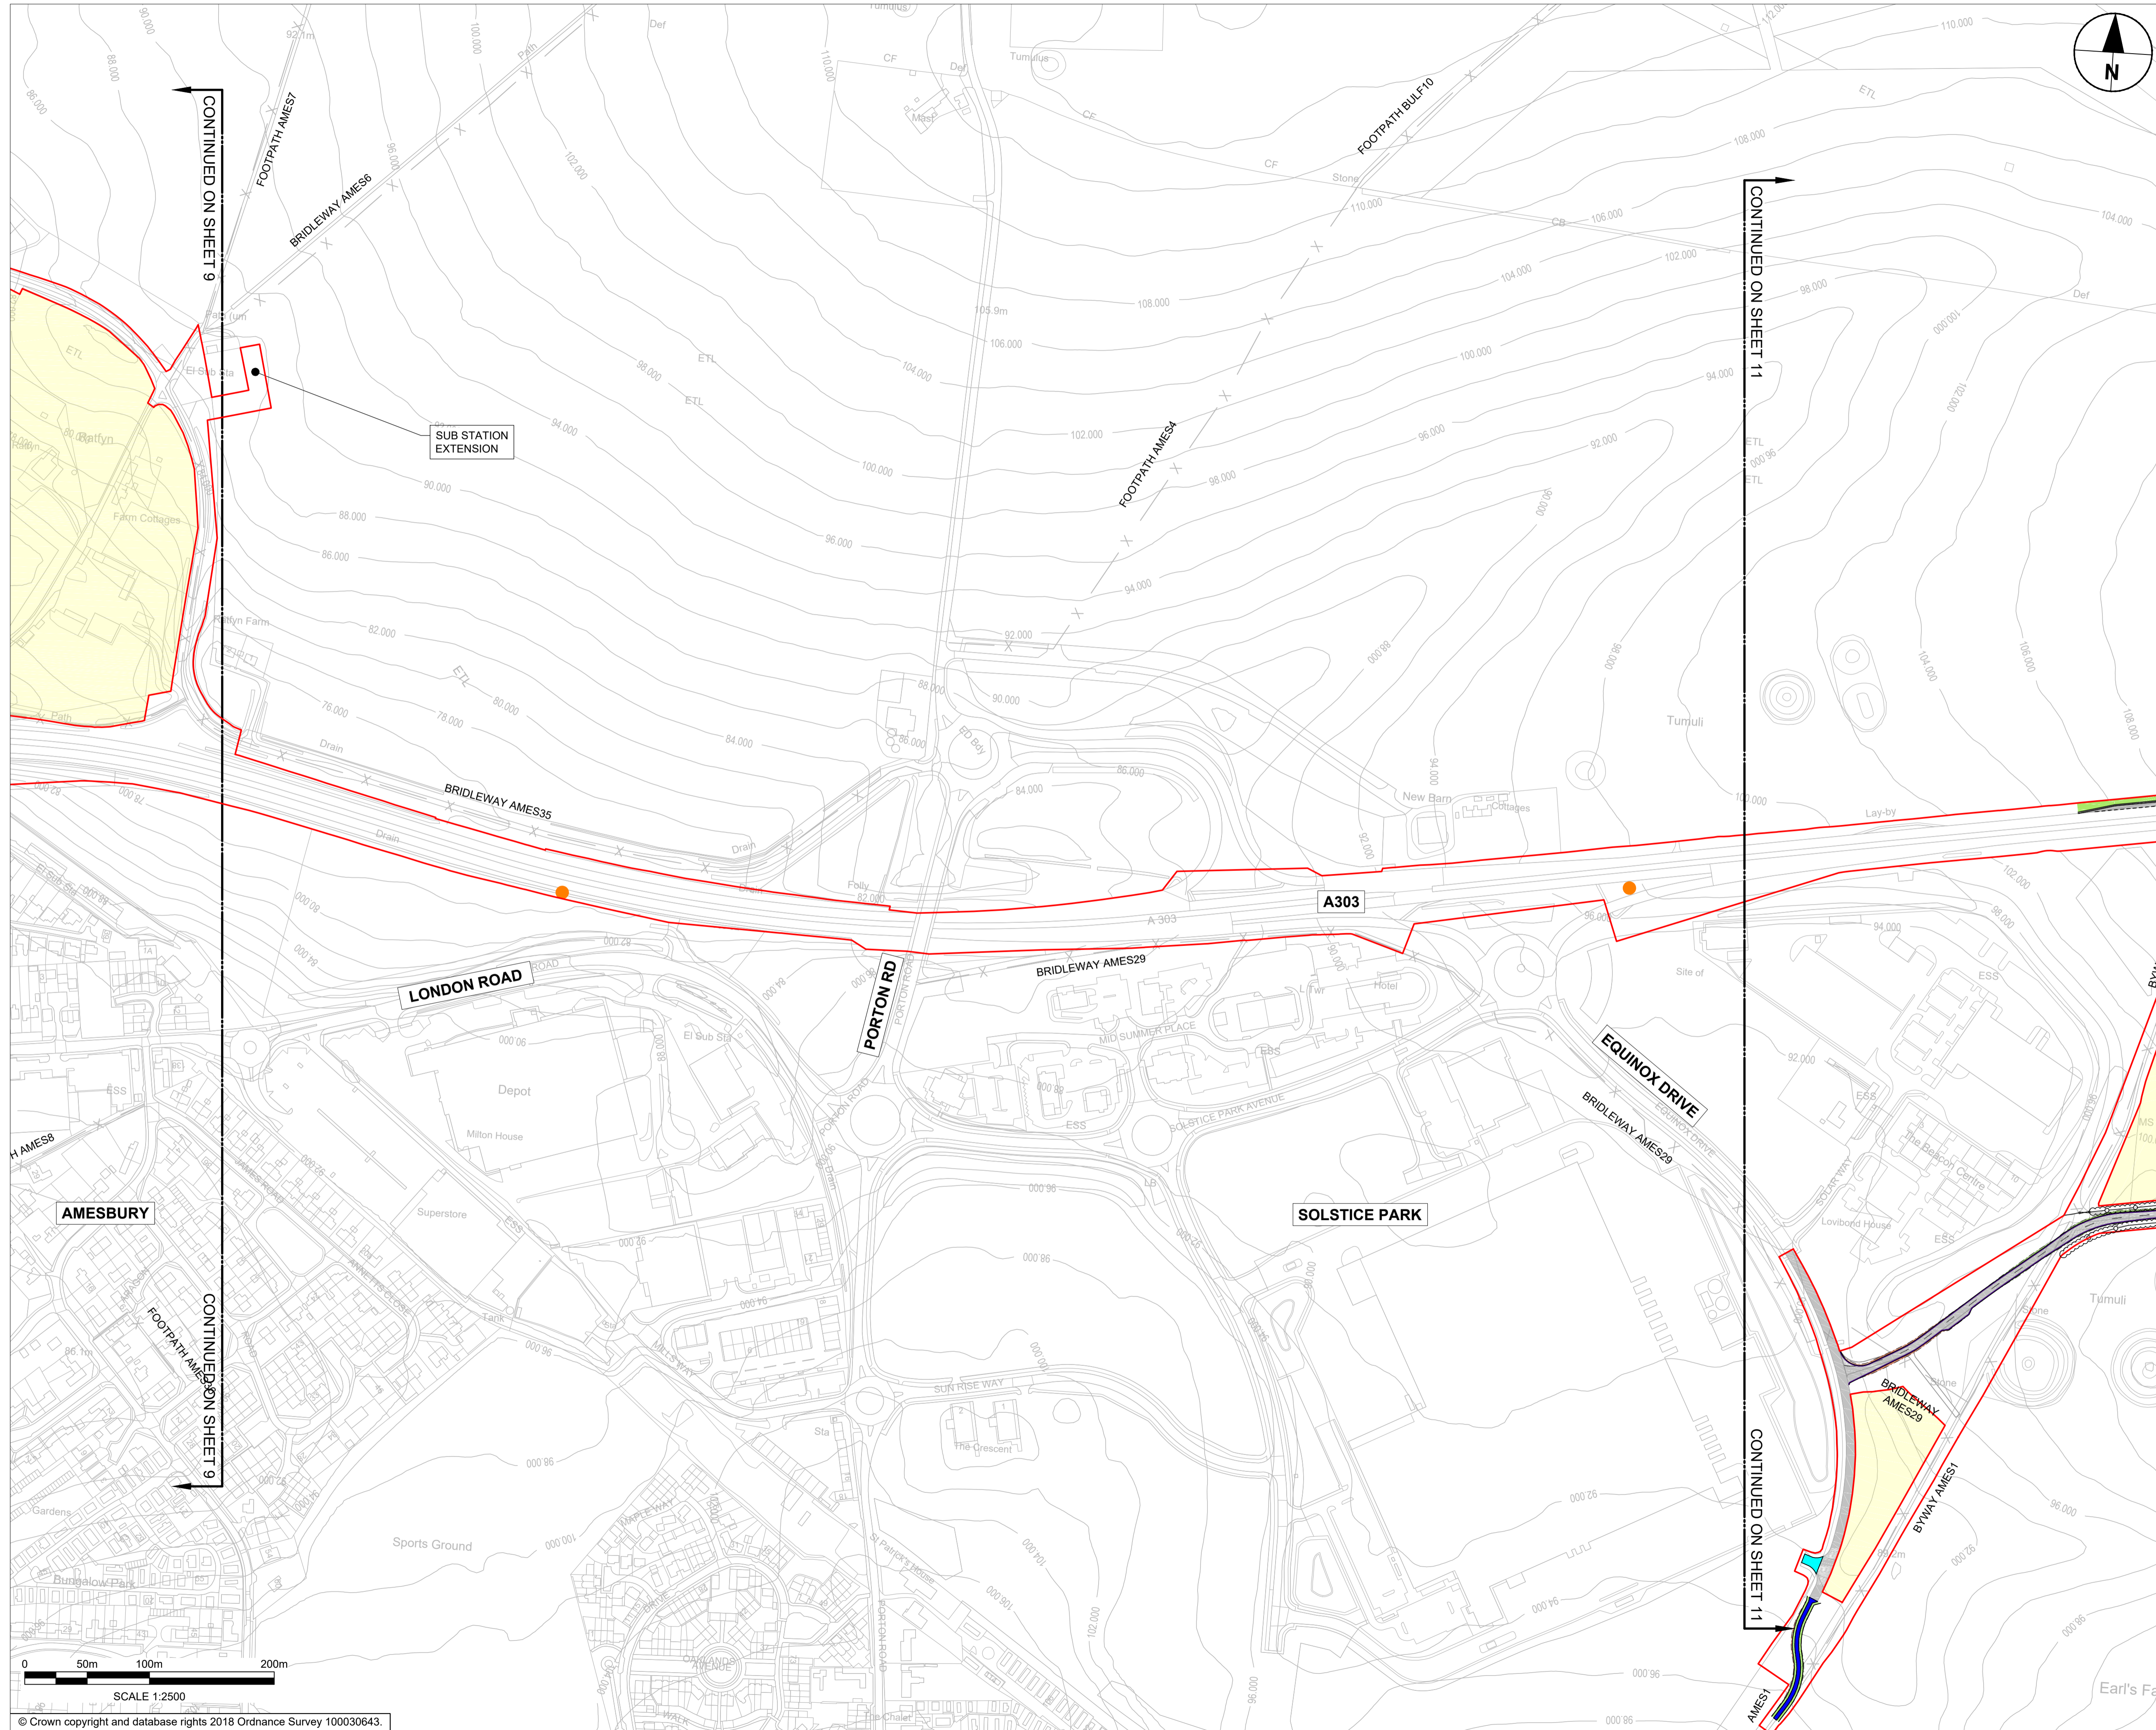

© Crown copyright and database rights 2018 Ordnance Survey 100030643.

- NOTES:**
1. ALL DIMENSIONS ARE IN METRES UNLESS NOTED OTHERWISE.
 2. FOR ENVIRONMENTAL DETAILS REFER TO THE ENVIRONMENTAL MASTERPLAN AND ASSOCIATED DRAWINGS / DOCUMENTS.
 3. THE DESIGN OF THE SCHEME IS SHOWN HERE FOR ILLUSTRATIVE PURPOSES ONLY AND WILL BE SUBJECT TO DETAILED DESIGN DEVELOPMENT IN ACCORDANCE WITH THE PROVISIONS OF THE DEVELOPMENT CONSENT ORDER.

- LEGEND:**
- ORDER LIMITS
 - AREA EXCLUDED FROM ORDER LIMITS
 - PROPOSED ENVIRONMENTAL BUND
 - PROPOSED PERMANENT FENCELINE
 - PROPOSED BORED TUNNEL SECTION
 - PROPOSED CUT/COVER SECTION
 - PROPOSED HEDGE
 - PROPOSED RESTRICTED BYWAY AND PRIVATE MEANS OF ACCESS
 - PROPOSED RESTRICTED BYWAY
 - PROPOSED PRIVATE MEANS OF ACCESS
 - PROPOSED BYWAY OPEN TO ALL TRAFFIC
 - PROPOSED BRIDLEWAY
 - PROPOSED CYCLEWAY
 - PROPOSED SHARED USE CYCLE TRACK
 - EXISTING PUBLIC RIGHTS OF WAY
 - PROPOSED EARTHWORKS (EMBANKMENT)
 - PROPOSED EARTHWORKS (CUTTING)
 - PROPOSED VERGE
 - PROPOSED RETAINED CUT
 - PROPOSED CARRIAGEWAY
 - PROPOSED DRAINAGE TREATMENT AREA
 - PROPOSED LANDSCAPE REPROFILING
 - 118.000 EXISTING CONTOUR
 - PROPOSED SITE COMPOUND
 - PROPOSED VARIABLE MESSAGE SIGN

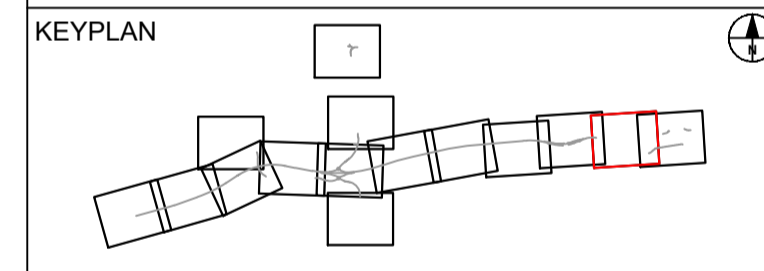

SUBMITTED FOR DEVELOPMENT CONSENT ORDER APPLICATION	ES	OCT. 2018	P02
SUBMITTED FOR DCO EXAMINATION	AV	SEP. 2019	P03
Revision Details	By	Check	Date
			Suffix



Purpose of Issue
DCO EXAMINATION



Project Title
**A303
Amesbury to Berwick Down**

Drawing Title
**GENERAL ARRANGEMENT
DRAWINGS
REGULATION 5(2)(o)
SHEET 10 OF 15**

Highways England Project Office
Temple Quay House
2 The Square, Temple Quay
Bristol, BS1 6HA
Scale @ A1
1:2500


Application Document Number
TR010025 - 2.9

Rev
P03

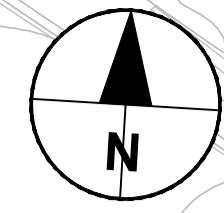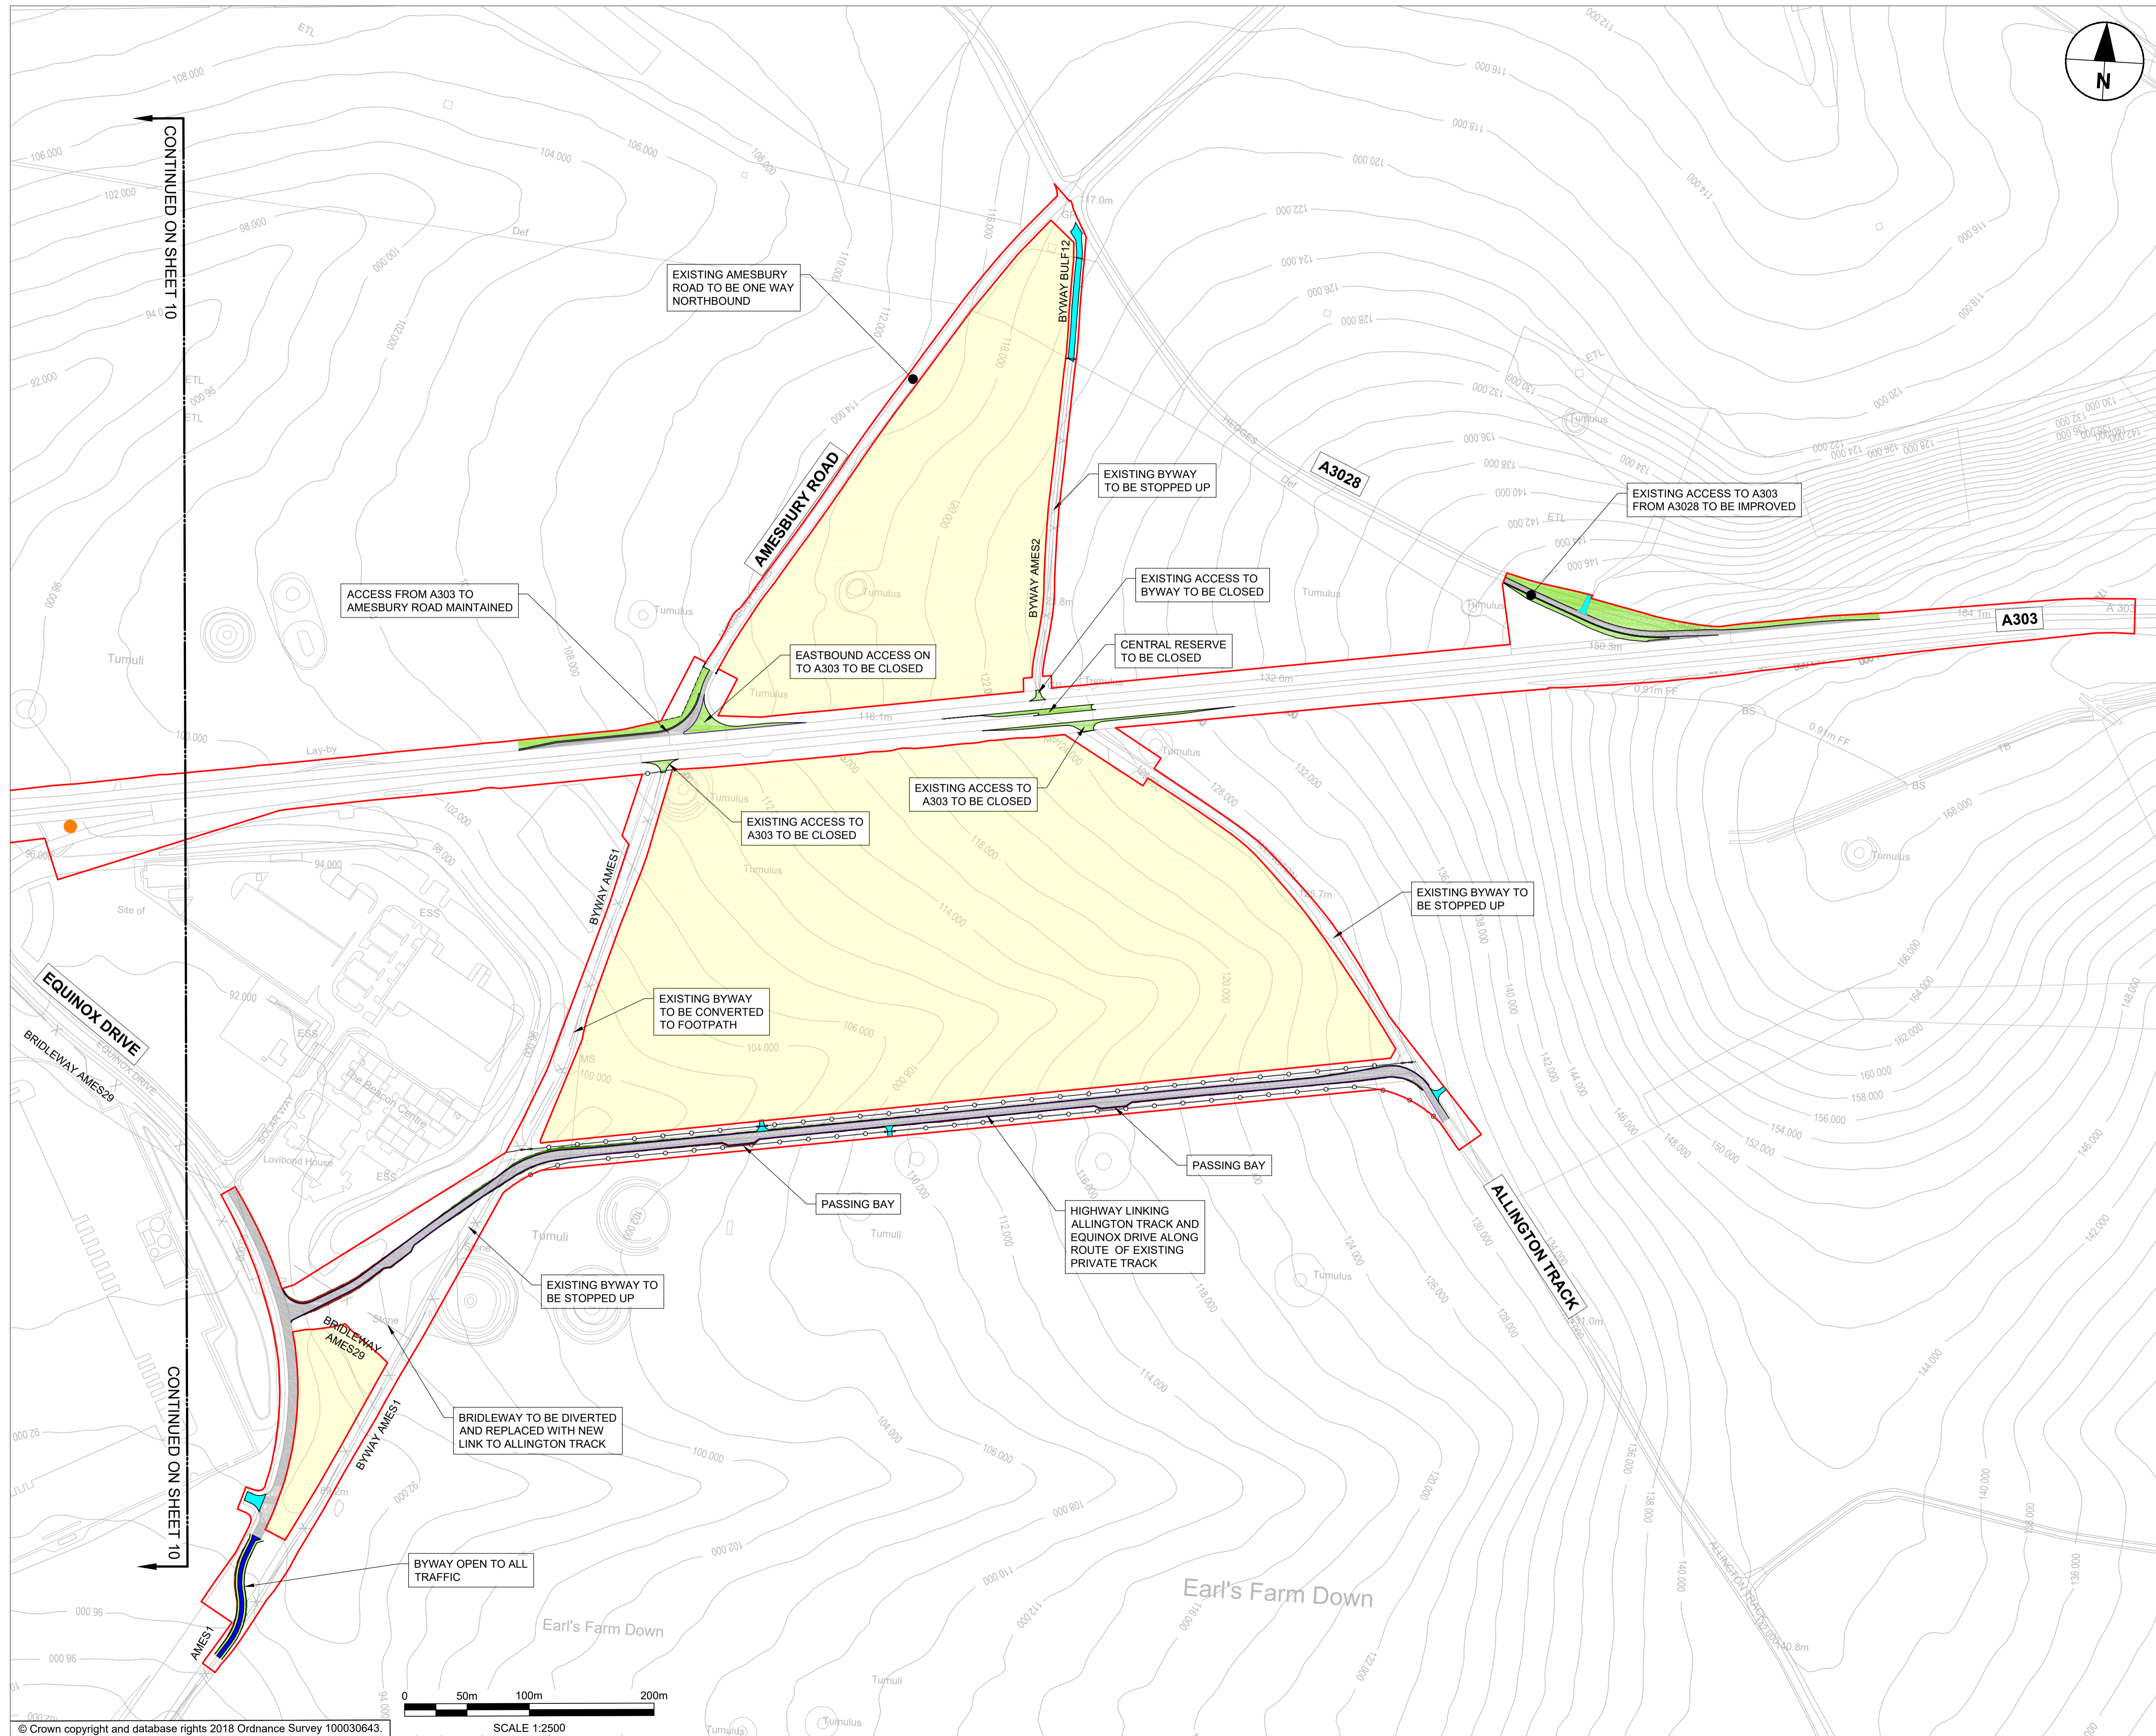

- NOTES:
1. ALL DIMENSIONS ARE IN METRES UNLESS NOTED OTHERWISE.
 2. FOR ENVIRONMENTAL DETAILS REFER TO THE ENVIRONMENTAL MASTERPLAN AND ASSOCIATED DRAWINGS / DOCUMENTS.
 3. THE DESIGN OF THE SCHEME IS SHOWN HERE FOR ILLUSTRATIVE PURPOSES ONLY AND WILL BE SUBJECT TO DETAILED DESIGN DEVELOPMENT IN ACCORDANCE WITH THE PROVISIONS OF THE DEVELOPMENT CONSENT ORDER.

- LEGEND:
- ORDER LIMITS
 - AREA EXCLUDED FROM ORDER LIMITS
 - PROPOSED ENVIRONMENTAL BUND
 - PROPOSED PERMANENT FENCELINE
 - PROPOSED BORED TUNNEL SECTION
 - PROPOSED CUT/COVER SECTION
 - PROPOSED HEDGE
 - PROPOSED RESTRICTED BYWAY AND PRIVATE MEANS OF ACCESS
 - PROPOSED RESTRICTED BYWAY
 - PROPOSED PRIVATE MEANS OF ACCESS
 - PROPOSED BYWAY OPEN TO ALL TRAFFIC
 - PROPOSED BRIDLEWAY
 - PROPOSED CYCLEWAY
 - PROPOSED SHARED USE CYCLE TRACK
 - EXISTING PUBLIC RIGHTS OF WAY
 - PROPOSED EARTHWORKS (EMBANKMENT)
 - PROPOSED EARTHWORKS (CUTTING)
 - PROPOSED VERGE
 - PROPOSED RETAINED CUT
 - PROPOSED CARRIAGEWAY
 - PROPOSED DRAINAGE TREATMENT AREA
 - PROPOSED LANDSCAPE REPROFILING
 - EXISTING CONTOUR
 - PROPOSED SITE COMPOUND
 - PROPOSED VARIABLE MESSAGE SIGN

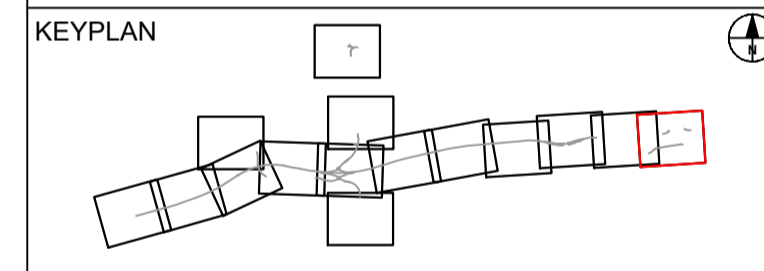

SUBMITTED FOR DEVELOPMENT CONSENT ORDER APPLICATION	ES	OCT.2018	P02
SUBMITTED FOR DCO EXAMINATION	AV	SEP.2019	P03
Revision Details	By	Check	Date
			Suffix



Purpose of Issue
DCO EXAMINATION

Project Title
**A303
Amesbury to Berwick Down**

Drawing Title
**GENERAL ARRANGEMENT
DRAWINGS
REGULATION 5(2)(o)
SHEET 11 OF 15**



Highways England Project Office
Temple Quay House
2 The Square, Temple Quay
Bristol, BS1 6HA
Scale @ A1 1:2500

Application Document Number
TR010025 - 2.9

Rev
P03

CONTINUED ON SHEET 10


CONTINUED ON SHEET 10

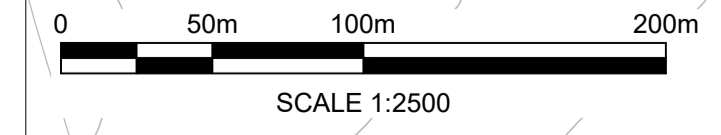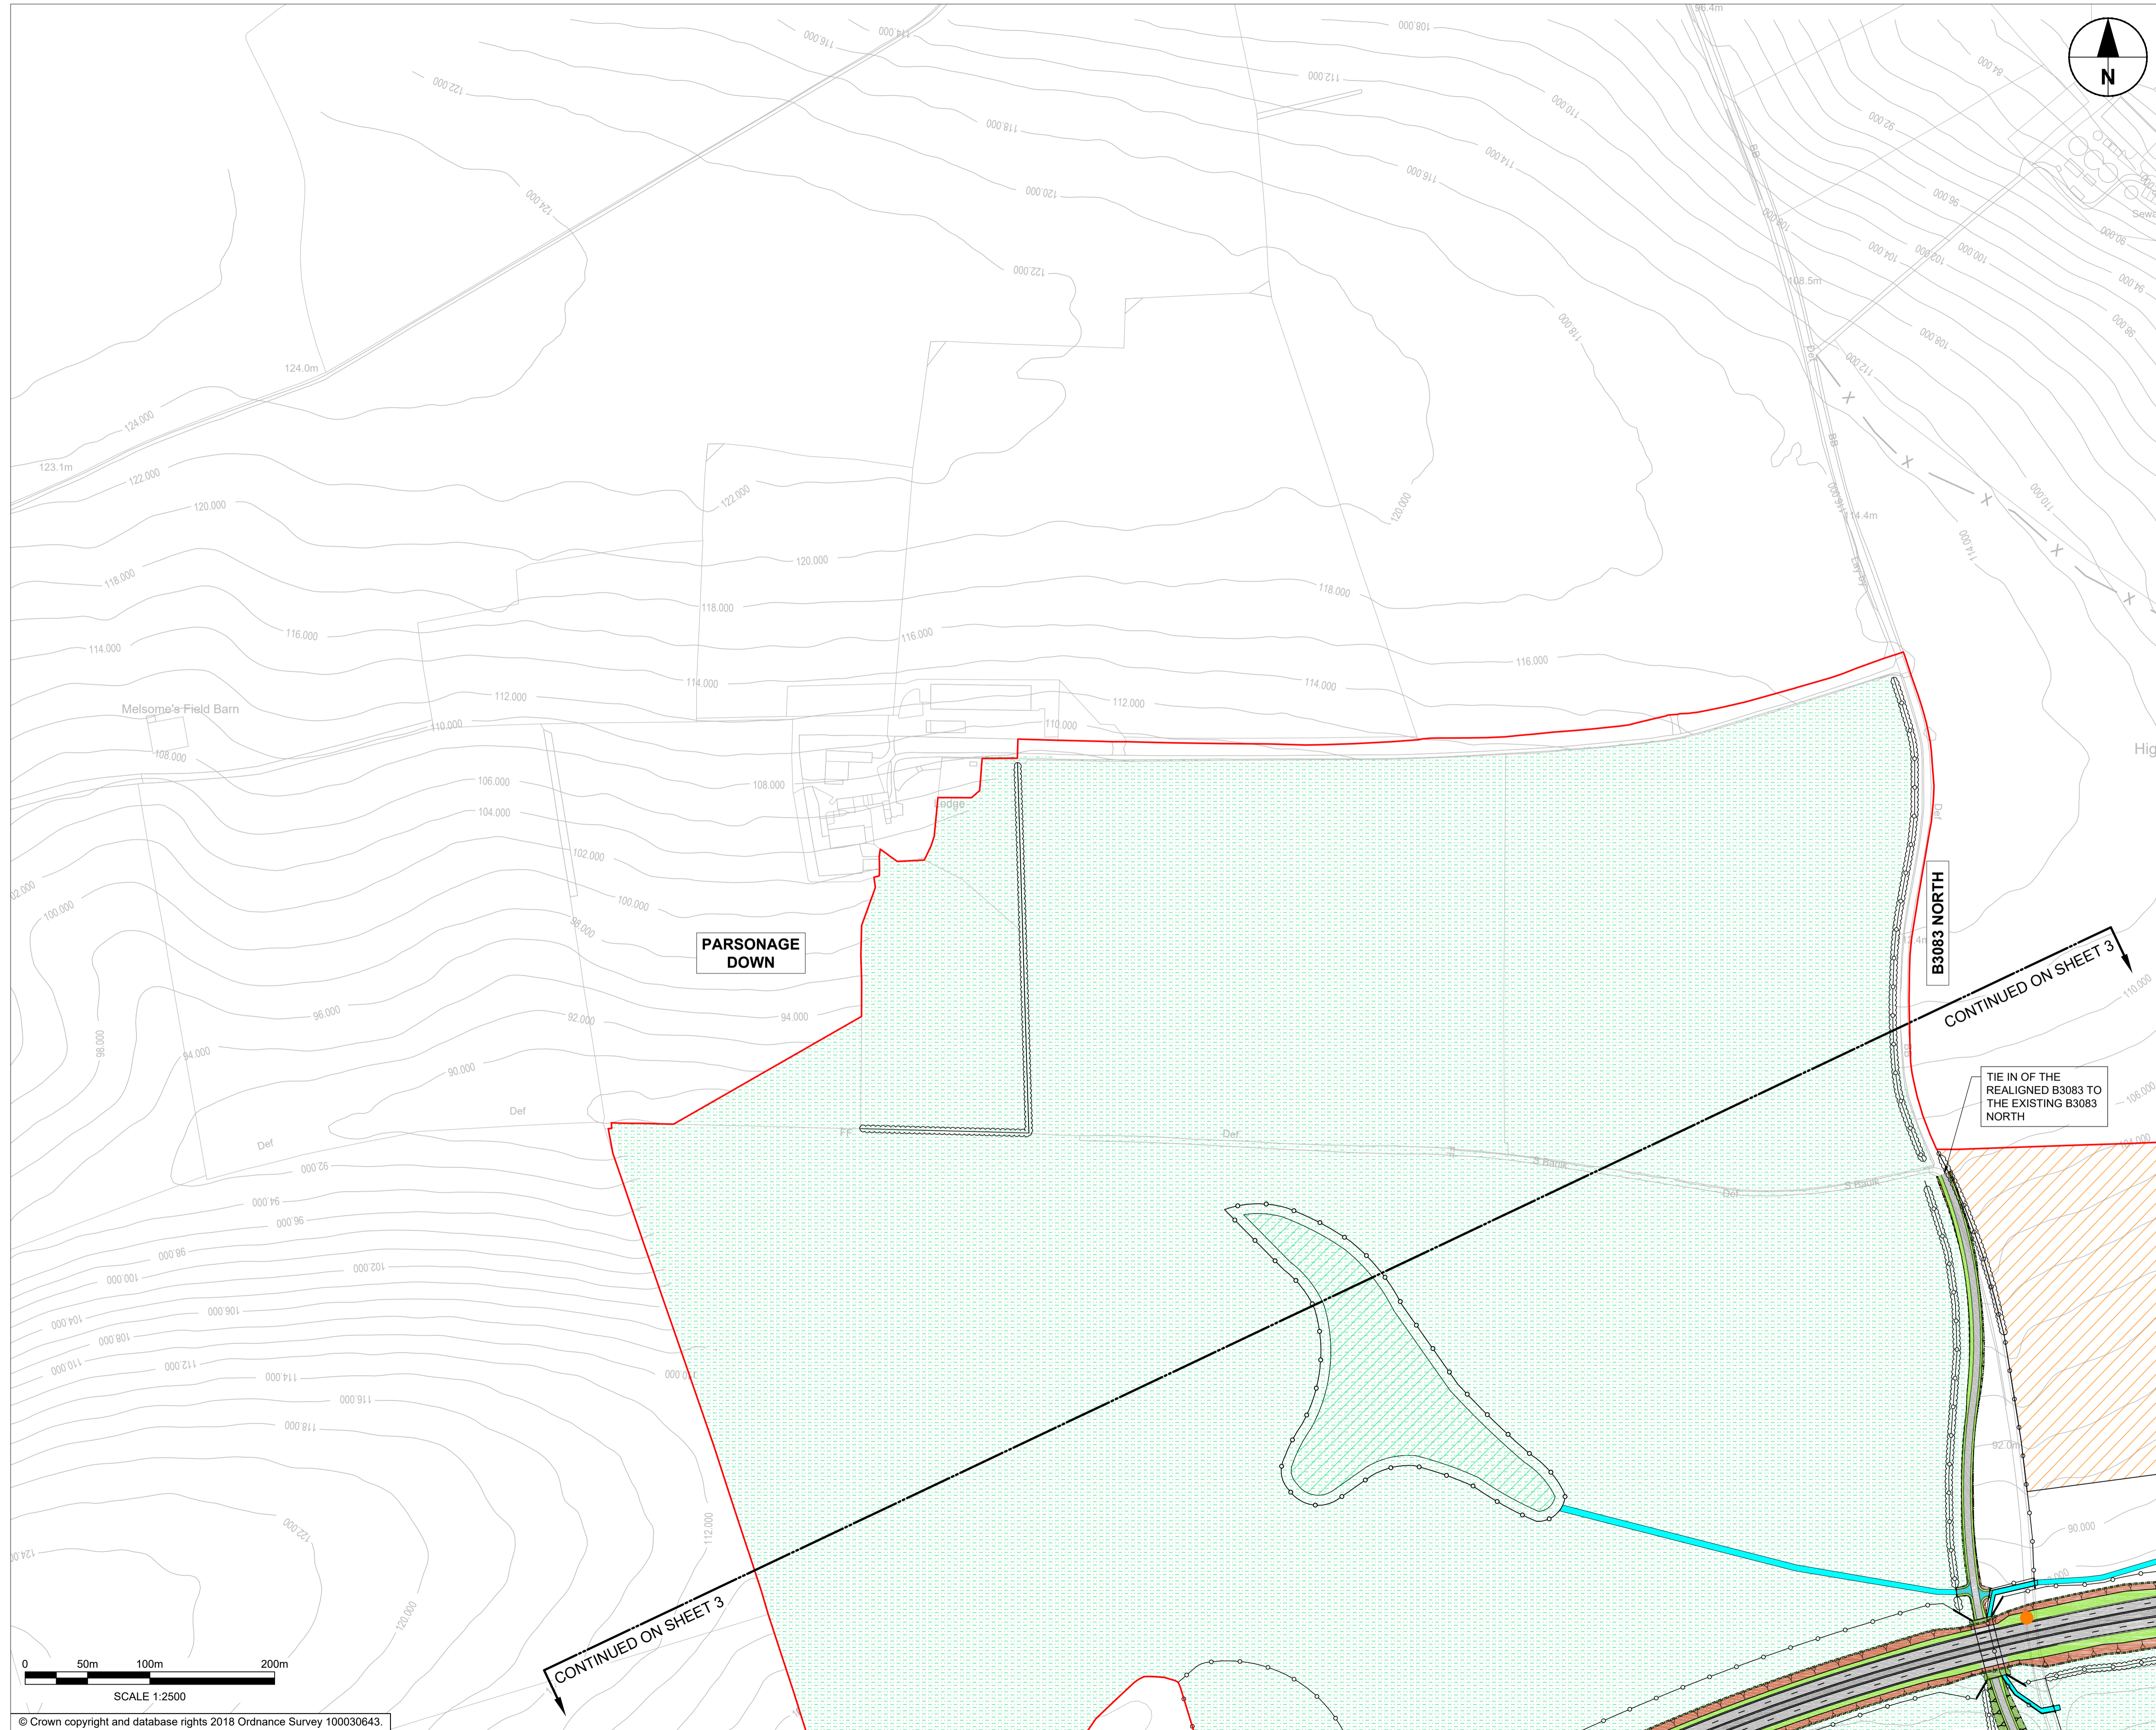

© Crown copyright and database rights 2018 Ordnance Survey 100030643.

- NOTES:
1. ALL DIMENSIONS ARE IN METRES UNLESS NOTED OTHERWISE.
 2. FOR ENVIRONMENTAL DETAILS REFER TO THE ENVIRONMENTAL MASTERPLAN AND ASSOCIATED DRAWINGS / DOCUMENTS.
 3. THE DESIGN OF THE SCHEME IS SHOWN HERE FOR ILLUSTRATIVE PURPOSES ONLY AND WILL BE SUBJECT TO DETAILED DESIGN DEVELOPMENT IN ACCORDANCE WITH THE PROVISIONS OF THE DEVELOPMENT CONSENT ORDER.

- LEGEND:
- ORDER LIMITS
 - AREA EXCLUDED FROM ORDER LIMITS
 - PROPOSED ENVIRONMENTAL BUND
 - PROPOSED PERMANENT FENCELINE
 - PROPOSED BORED TUNNEL SECTION
 - PROPOSED CUT/COVER SECTION
 - PROPOSED HEDGE
 - PROPOSED RESTRICTED BYWAY AND PRIVATE MEANS OF ACCESS
 - PROPOSED RESTRICTED BYWAY
 - PROPOSED PRIVATE MEANS OF ACCESS
 - PROPOSED BYWAY OPEN TO ALL TRAFFIC
 - PROPOSED BRIDLEWAY
 - PROPOSED CYCLEWAY
 - PROPOSED SHARED USE CYCLE TRACK
 - EXISTING PUBLIC RIGHTS OF WAY
 - PROPOSED EARTHWORKS (EMBANKMENT)
 - PROPOSED EARTHWORKS (CUTTING)
 - PROPOSED VERGE
 - PROPOSED RETAINED CUT
 - PROPOSED CARRIAGEWAY
 - PROPOSED DRAINAGE TREATMENT AREA
 - PROPOSED LANDSCAPE REPROFILING
 - EXISTING CONTOUR
 - PROPOSED SITE COMPOUND
 - PROPOSED VARIABLE MESSAGE SIGN

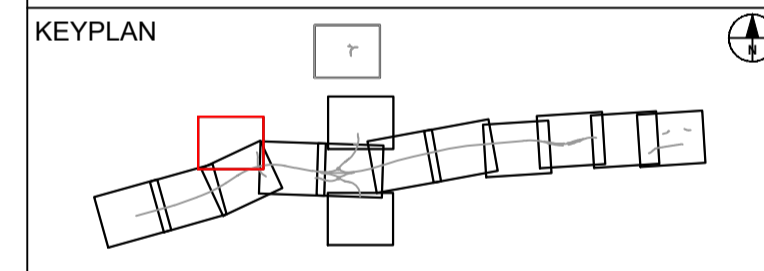

SUBMITTED FOR DEVELOPMENT CONSENT ORDER APPLICATION		ES	OCT 2018	P02
SUBMITTED FOR DCO EXAMINATION		AV	SEP 2019	P03
Revision Details		By	Date	Suffix



Purpose of Issue
DCO EXAMINATION



Project Title
**A303
Amesbury to Berwick Down**

Drawing Title
**GENERAL ARRANGEMENT
DRAWINGS
REGULATION 5(2)(o)
SHEET 12 OF 15**

Highways England Project Office
Temple Quay House
2 The Square, Temple Quay
Bristol, BS1 6HA
Scale @ A1
1:2500

Application Document Number
TR010025 - 2.9


Rev
P03

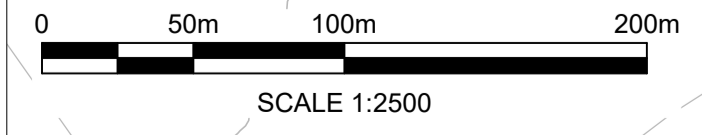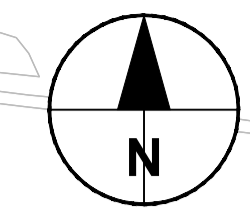

© Crown copyright and database rights 2018 Ordnance Survey 100030643.

- NOTES:**
1. ALL DIMENSIONS ARE IN METRES UNLESS NOTED OTHERWISE.
 2. FOR ENVIRONMENTAL DETAILS REFER TO THE ENVIRONMENTAL MASTERPLAN AND ASSOCIATED DRAWINGS / DOCUMENTS.
 3. THE DESIGN OF THE SCHEME IS SHOWN HERE FOR ILLUSTRATIVE PURPOSES ONLY AND WILL BE SUBJECT TO DETAILED DESIGN DEVELOPMENT IN ACCORDANCE WITH THE PROVISIONS OF THE DEVELOPMENT CONSENT ORDER.

- LEGEND:**
- ORDER LIMITS
 - AREA EXCLUDED FROM ORDER LIMITS
 - PROPOSED ENVIRONMENTAL BUND
 - PROPOSED PERMANENT FENCELINE
 - PROPOSED BORED TUNNEL SECTION
 - PROPOSED CUT/COVER SECTION
 - PROPOSED HEDGE
 - PROPOSED RESTRICTED BYWAY AND PRIVATE MEANS OF ACCESS
 - PROPOSED RESTRICTED BYWAY
 - PROPOSED PRIVATE MEANS OF ACCESS
 - PROPOSED BYWAY OPEN TO ALL TRAFFIC
 - PROPOSED BRIDLEWAY
 - PROPOSED CYCLEWAY
 - PROPOSED SHARED USE CYCLE TRACK
 - EXISTING PUBLIC RIGHTS OF WAY
 - PROPOSED EARTHWORKS (EMBANKMENT)
 - PROPOSED EARTHWORKS (CUTTING)
 - PROPOSED VERGE
 - PROPOSED RETAINED CUT
 - PROPOSED CARRIAGEWAY
 - PROPOSED DRAINAGE TREATMENT AREA
 - PROPOSED LANDSCAPE REPROFILING
 - EXISTING CONTOUR
 - PROPOSED SITE COMPOUND
 - PROPOSED VARIABLE MESSAGE SIGN

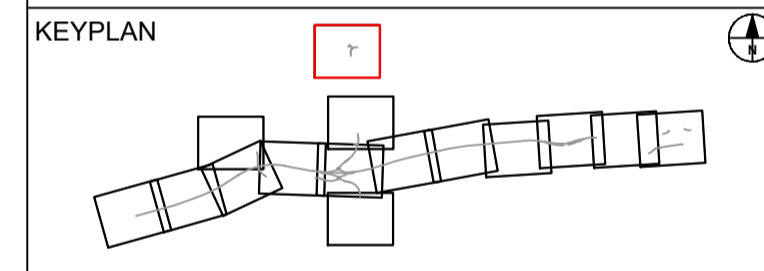

Revision Details	By	Check	Date	Suffix
SUBMITTED FOR DEVELOPMENT CONSENT ORDER APPLICATION	ES	TE	OCT.2018	P02
SUBMITTED FOR DCO EXAMINATION	AV	TH	SEP.2019	P03



Purpose of Issue
DCO EXAMINATION

Project Title
**A303
Amesbury to Berwick Down**

Drawing Title
**GENERAL ARRANGEMENT
DRAWINGS
REGULATION 5(2)(o)
SHEET 13 OF 15**

Highways England Project Office
Temple Quay House
2 The Square, Temple Quay
Bristol, BS1 6HA
Scale @ A1
1:2500


Application Document Number
TR010025 - 2.9

Rev
P03



- NOTES:**
1. ALL DIMENSIONS ARE IN METRES UNLESS NOTED OTHERWISE.
 2. FOR ENVIRONMENTAL DETAILS REFER TO THE ENVIRONMENTAL MASTERPLAN AND ASSOCIATED DRAWINGS / DOCUMENTS.
 3. THE DESIGN OF THE SCHEME IS SHOWN HERE FOR ILLUSTRATIVE PURPOSES ONLY AND WILL BE SUBJECT TO DETAILED DESIGN DEVELOPMENT IN ACCORDANCE WITH THE PROVISIONS OF THE DEVELOPMENT CONSENT ORDER.

- LEGEND:**
- ORDER LIMITS
 - AREA EXCLUDED FROM ORDER LIMITS
 - PROPOSED ENVIRONMENTAL BUND
 - PROPOSED PERMANENT FENCELINE
 - PROPOSED BORED TUNNEL SECTION
 - PROPOSED CUT/COVER SECTION
 - PROPOSED HEDGE
 - PROPOSED RESTRICTED BYWAY AND PRIVATE MEANS OF ACCESS
 - PROPOSED RESTRICTED BYWAY
 - PROPOSED PRIVATE MEANS OF ACCESS
 - PROPOSED BYWAY OPEN TO ALL TRAFFIC
 - PROPOSED BRIDLEWAY
 - PROPOSED CYCLEWAY
 - PROPOSED SHARED USE CYCLE TRACK
 - EXISTING PUBLIC RIGHTS OF WAY
 - PROPOSED EARTHWORKS (EMBANKMENT)
 - PROPOSED EARTHWORKS (CUTTING)
 - PROPOSED VERGE
 - PROPOSED RETAINED CUT
 - PROPOSED CARRIAGEWAY
 - PROPOSED DRAINAGE TREATMENT AREA
 - PROPOSED LANDSCAPE REPROFILING
 - EXISTING CONTOUR
 - PROPOSED SITE COMPOUND
 - PROPOSED VARIABLE MESSAGE SIGN

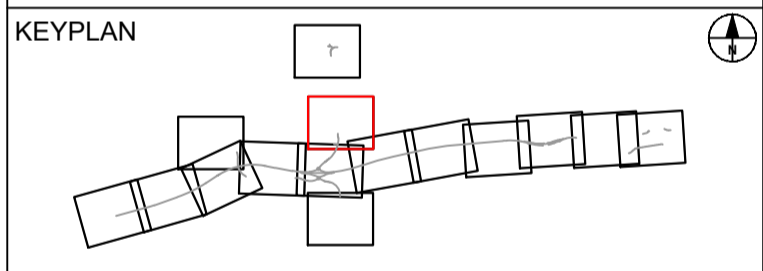

SUBMITTED FOR DEVELOPMENT CONSENT ORDER APPLICATION	ES	OCT. 2018	P02
SUBMITTED FOR DCO EXAMINATION	AV	SEP. 2019	P03
Revision Details	By	Date	Suffix
	Check		





Purpose of Issue
DCO EXAMINATION

Project Title
**A303
Amesbury to Berwick Down**

Drawing Title
**GENERAL ARRANGEMENT
DRAWINGS
REGULATION 5(2)(o)
SHEET 14 OF 15**


Highways England Project Office
Temple Quay House
2 The Square, Temple Quay
Bristol, BS1 6HA
Scale @ A1 1:2500

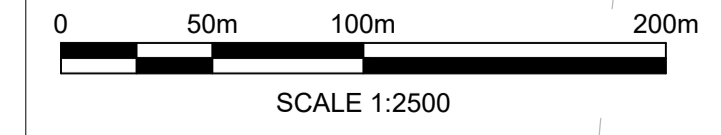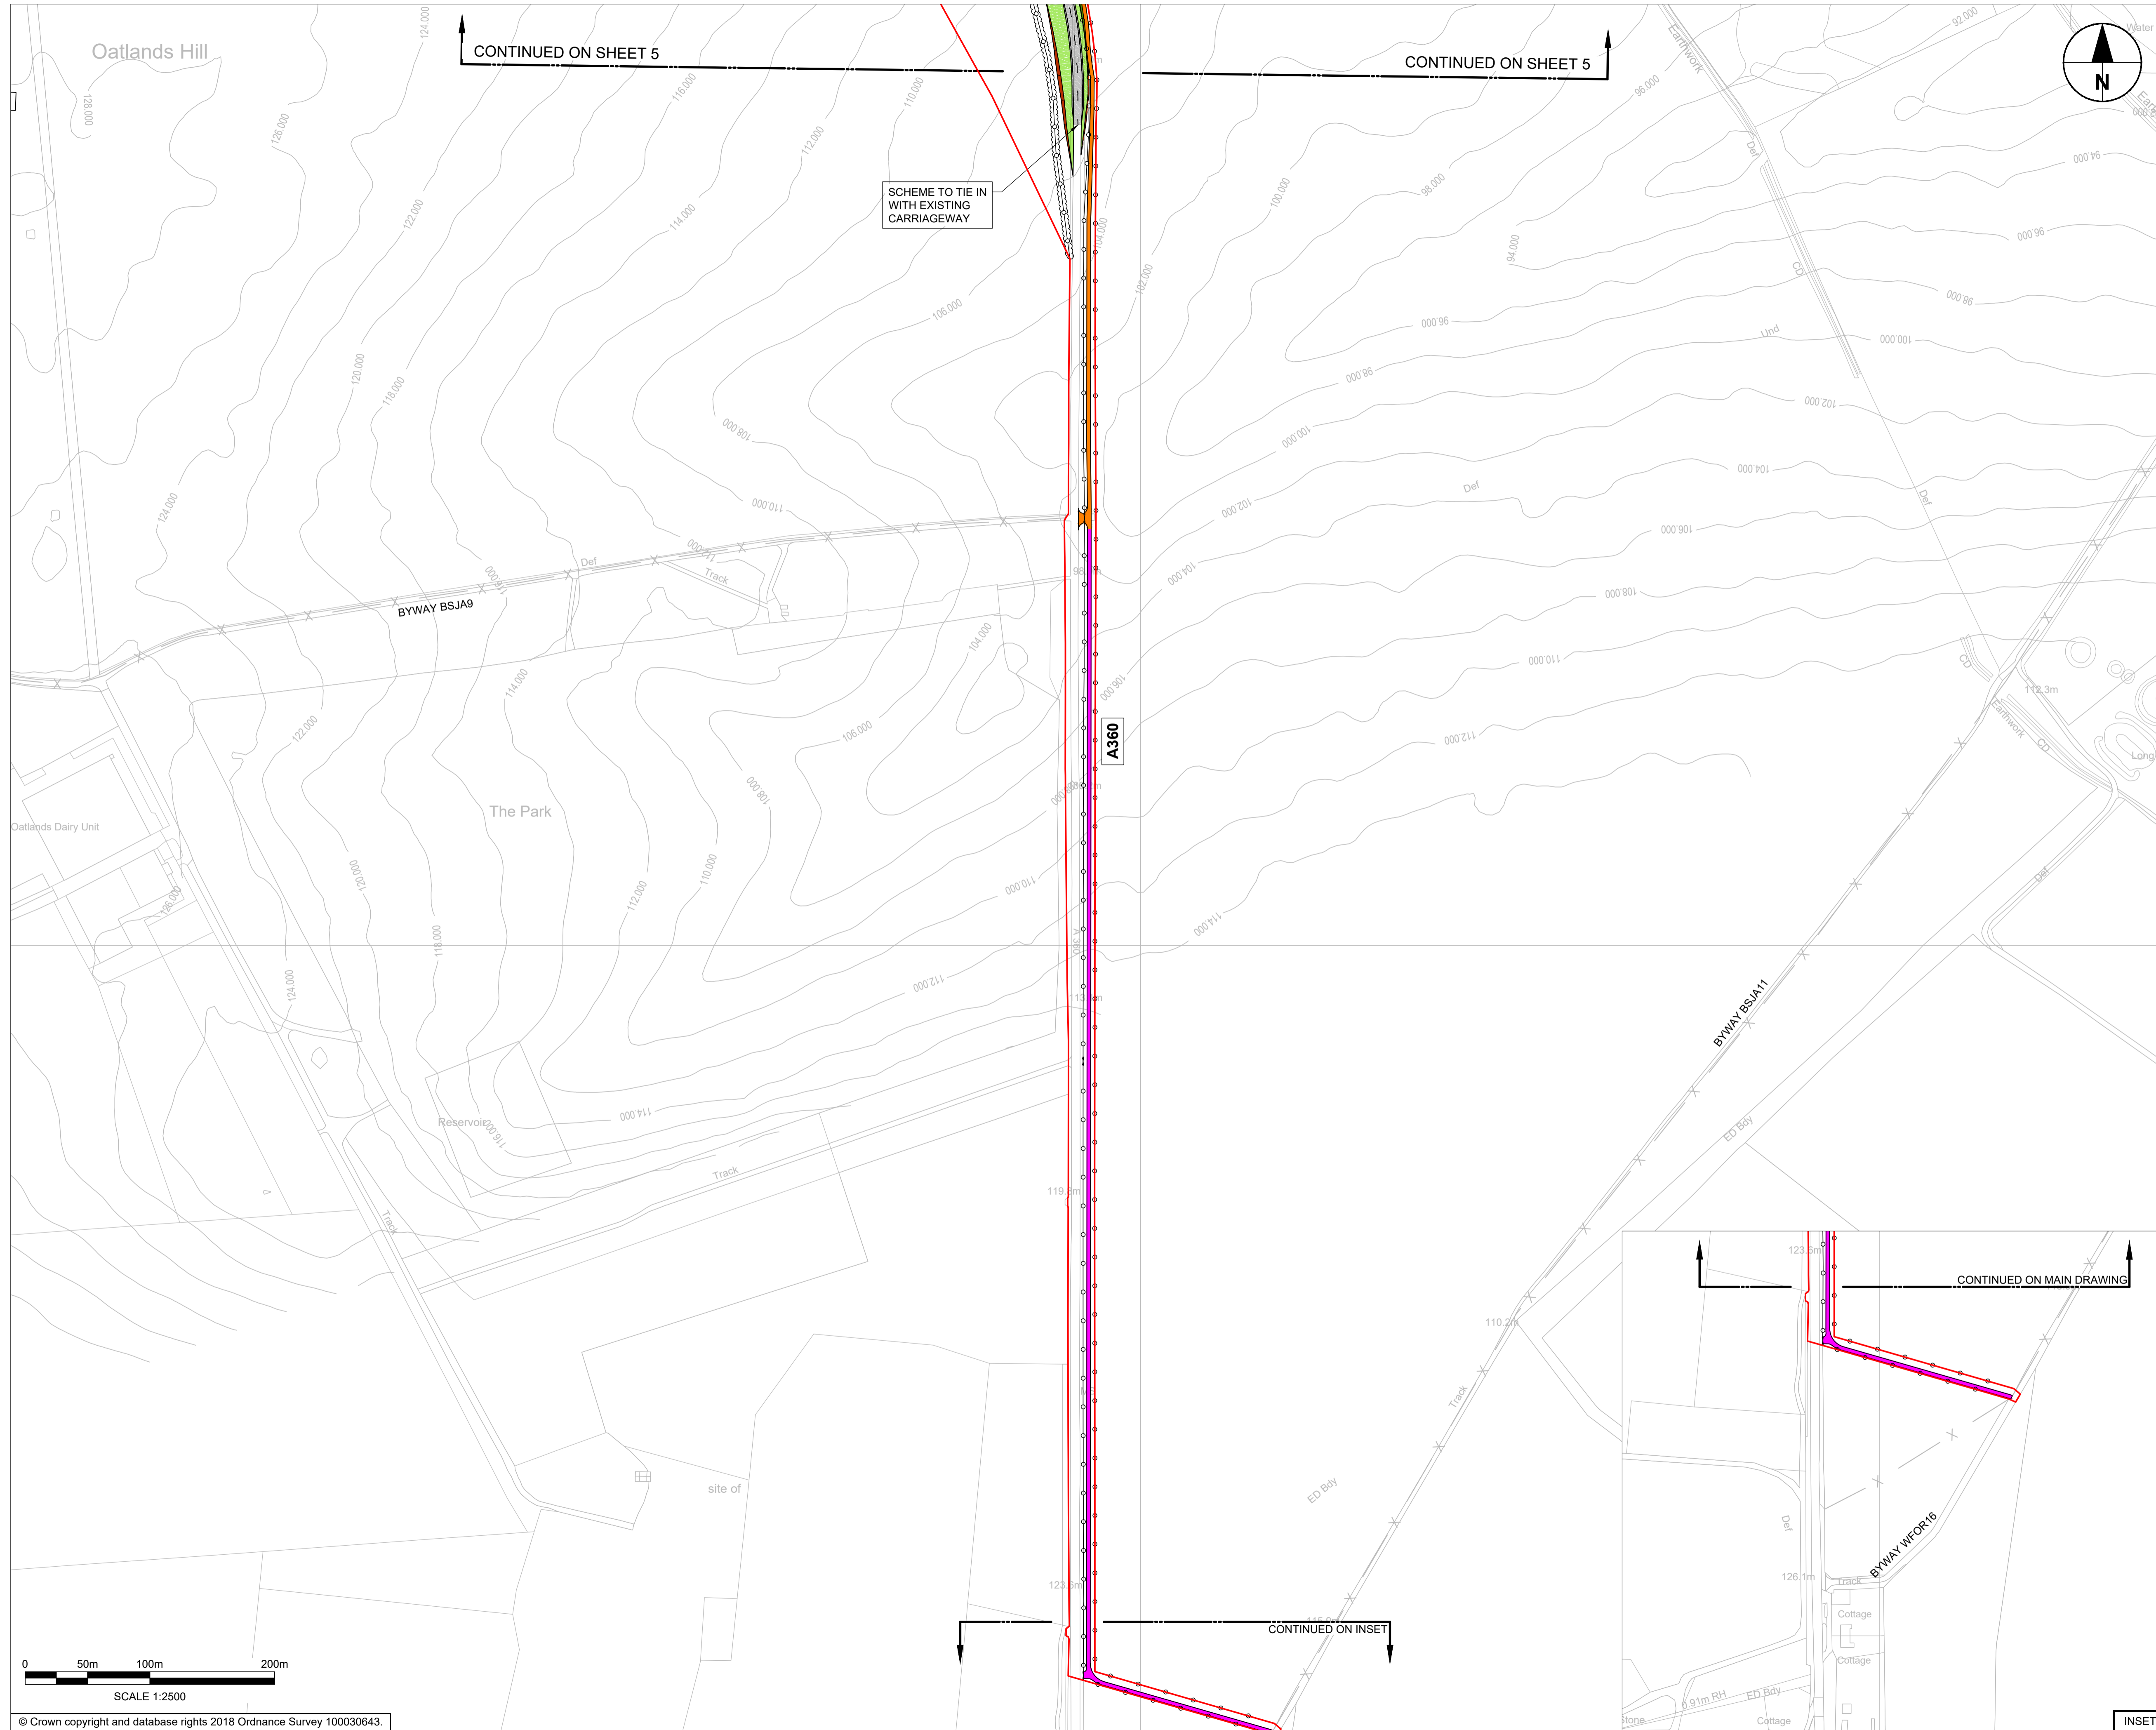

© Crown copyright and database rights 2018 Ordnance Survey 100030643.

- NOTES:**
1. ALL DIMENSIONS ARE IN METRES UNLESS NOTED OTHERWISE.
 2. FOR ENVIRONMENTAL DETAILS REFER TO THE ENVIRONMENTAL MASTERPLAN AND ASSOCIATED DRAWINGS / DOCUMENTS.
 3. THE DESIGN OF THE SCHEME IS SHOWN HERE FOR ILLUSTRATIVE PURPOSES ONLY AND WILL BE SUBJECT TO DETAILED DESIGN DEVELOPMENT IN ACCORDANCE WITH THE PROVISIONS OF THE DEVELOPMENT CONSENT ORDER.

- LEGEND:**
- ORDER LIMITS
 - AREA EXCLUDED FROM ORDER LIMITS
 - PROPOSED ENVIRONMENTAL BUND
 - PROPOSED PERMANENT FENCELINE
 - PROPOSED BORED TUNNEL SECTION
 - PROPOSED CUT/COVER SECTION
 - PROPOSED HEDGE
 - PROPOSED RESTRICTED BYWAY AND PRIVATE MEANS OF ACCESS
 - PROPOSED RESTRICTED BYWAY
 - PROPOSED PRIVATE MEANS OF ACCESS
 - PROPOSED BYWAY OPEN TO ALL TRAFFIC
 - PROPOSED BRIDLEWAY
 - PROPOSED CYCLEWAY
 - PROPOSED SHARED USE CYCLE TRACK
 - EXISTING PUBLIC RIGHTS OF WAY
 - PROPOSED EARTHWORKS (EMBANKMENT)
 - PROPOSED EARTHWORKS (CUTTING)
 - PROPOSED VERGE
 - PROPOSED RETAINED CUT
 - PROPOSED CARRIAGEWAY
 - PROPOSED DRAINAGE TREATMENT AREA
 - PROPOSED LANDSCAPE REPROFILING
 - 118.000 EXISTING CONTOUR
 - PROPOSED SITE COMPOUND
 - PROPOSED VARIABLE MESSAGE SIGN

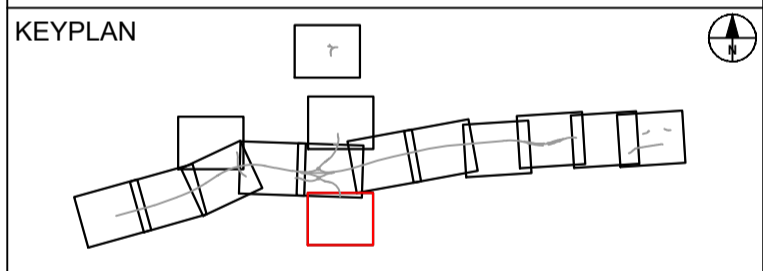

SUBMITTED FOR DEVELOPMENT CONSENT ORDER APPLICATION	ES	OCT.2018	P02
SUBMITTED FOR DCO EXAMINATION	AV	SEP.2019	P03
Revision Details	By	TH	Date
	Check		Suffix

Purpose of Issue
DCO EXAMINATION

Project Title
**A303
Amesbury to Berwick Down**

Drawing Title
**GENERAL ARRANGEMENT
DRAWINGS
REGULATION 5(2)(o)
SHEET 15 OF 15**

Highways England Project Office
Temple Quay House
2 The Square, Temple Quay
Bristol, BS1 6HA
Scale @ A1

Application Document Number
TR010025 - 2.9

Rev
P03

1:2500