


DO NOT SCALE

100
0 10
Millimetres

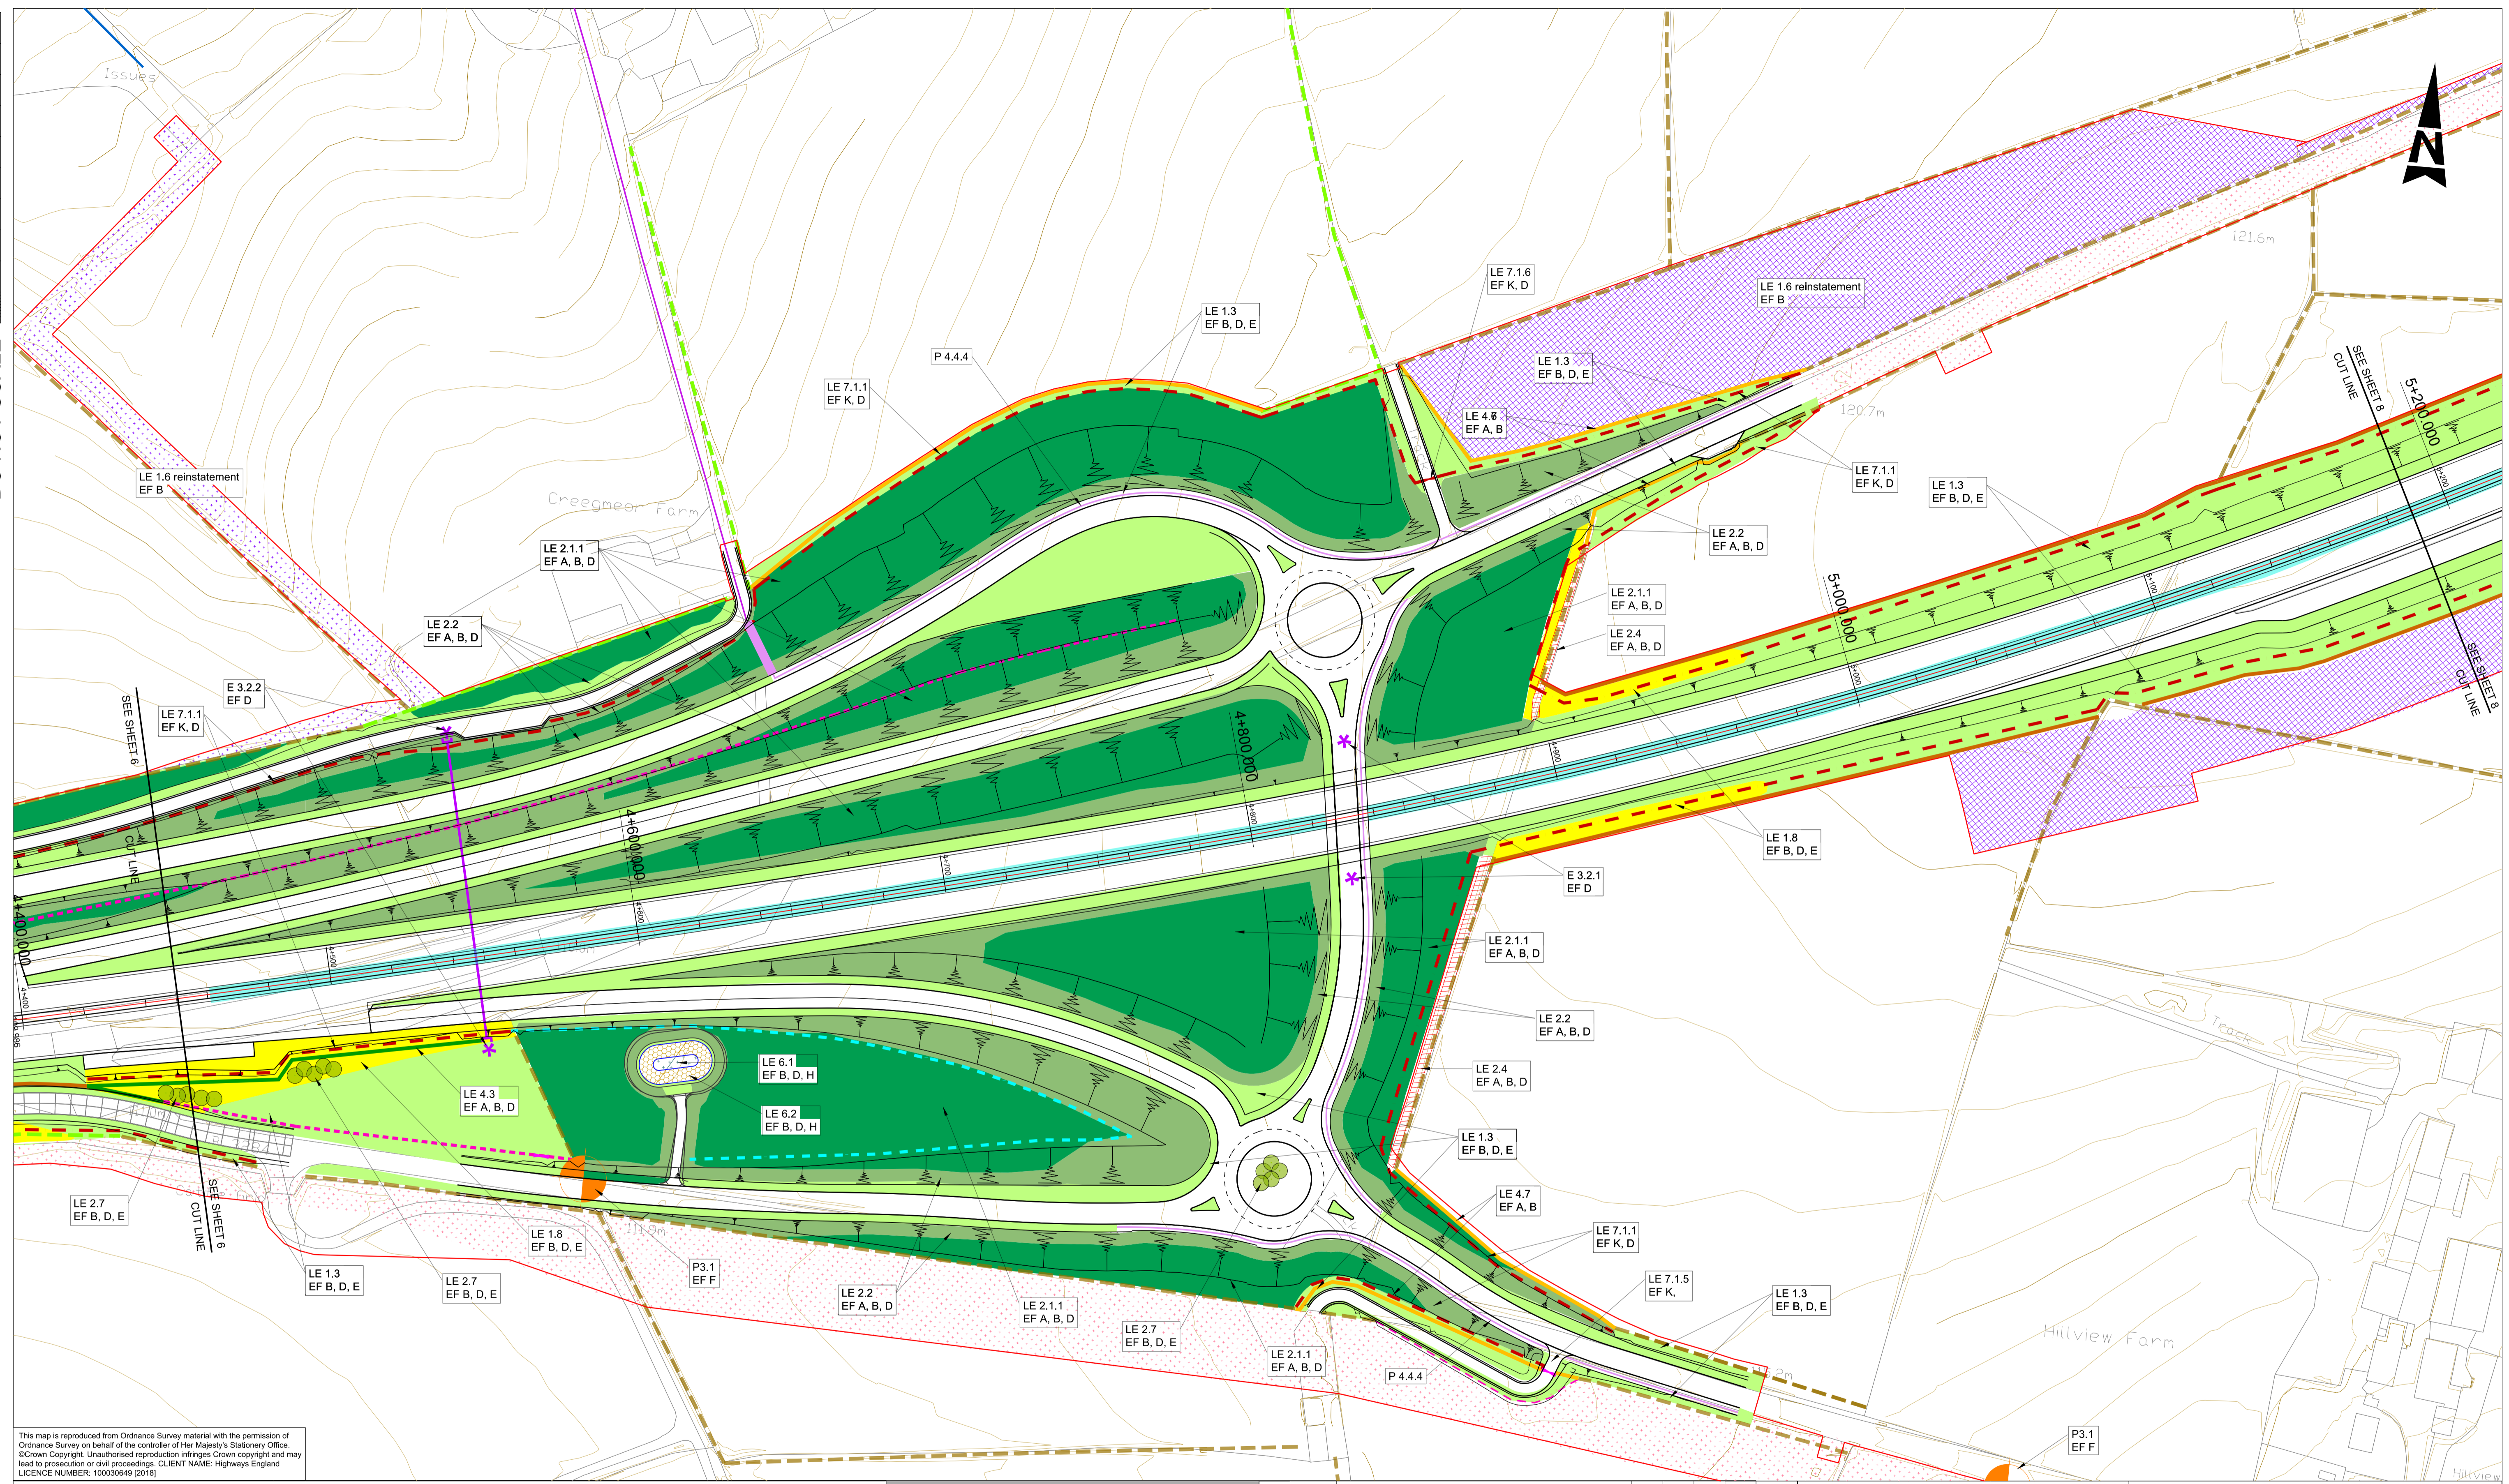

This map is reproduced from Ordnance Survey material with the permission of Ordnance Survey on behalf of the controller of Her Majesty's Stationery Office. © Crown Copyright. Unauthorised reproduction infringes Crown copyright and may lead to prosecution or civil proceedings. CLIENT NAME: Highways England LICENCE NUMBER: 100030649 (2018)

- GENERAL NOTES:
- FOR LEGEND AND DETAILS PLEASE REFER TO DRAWING HA551502-ARP-ELS-SW-DR-LE-000002
 - ALL DIMENSIONS ARE IN METRES UNLESS NOTED OTHERWISE.
 - ONLY WRITTEN DIMENSIONS SHALL BE USED. DO NOT SCALE.
 - FENCELINES WORK-IN-PROGRESS. TO BE UPDATED.

SAFETY, HEALTH AND ENVIRONMENTAL INFORMATION

In addition to the hazards/risks normally associated with the types of work detailed on this drawing, note the following significant residual risks (Reference shall also be made to the design hazard log).

| | | | | | | | |
|--|------|-------------|-------------|----|-------|-------|--------|
| Construction (Enter "None" if applicable) | | | | | | | |
| Maintenance / Cleaning (Enter "None" if applicable) | P01 | 06/07/18 | P01 | OS | BO | JP | — |
| | P02 | 06/07/18 | DF3 | OS | BO | JP | DG |
| Use (Enter "None" if applicable) | P03 | 23/08/18 | FINAL ISSUE | BO | CM | JP | JP |
| | P04 | 23/08/18 | FINAL ISSUE | BO | CM | JP | SW |
| Decommissioning / Demolition (Enter "None" if applicable) | C01 | 23/08/18 | FINAL ISSUE | BO | CM | JP | SW |
| Rev. | Date | Description | | By | Chk'd | App'd | Auth'd |

| | |
|----------------|------------------|
| Suitability | A3 |
| Drawing Status | STAGE COMPLETED |
| Client | highways england |
| Originator | ARP |
| Volume | ELS |
| Location | -DR-LE-001007 |
| Type | |
| Role | |
| Number | |

ARUP

| | | | | | |
|--|-------------------|------------------|------------------|------------------|--|
| Project Title A30 CHIVERTON TO CARLAND CROSS | | | | | |
| Drawing Title FIGURE 7.6 - ENVIRONMENTAL MASTERPLANS SHEET 7 OF 20 | | | | | |
| Scale 1:1000 | By BO | Checked CM | Approved JP | Authorised SW | |
| Original Size A1 | Date 09/08/18 | Date 23/08/18 | Date 23/08/18 | Date 23/08/18 | |
| Drawing Number HA551502 - SW | Originator ARP | Volume ELS | Revision C01 | | |