


DO NOT SCALE

Millimetres

0 10 100

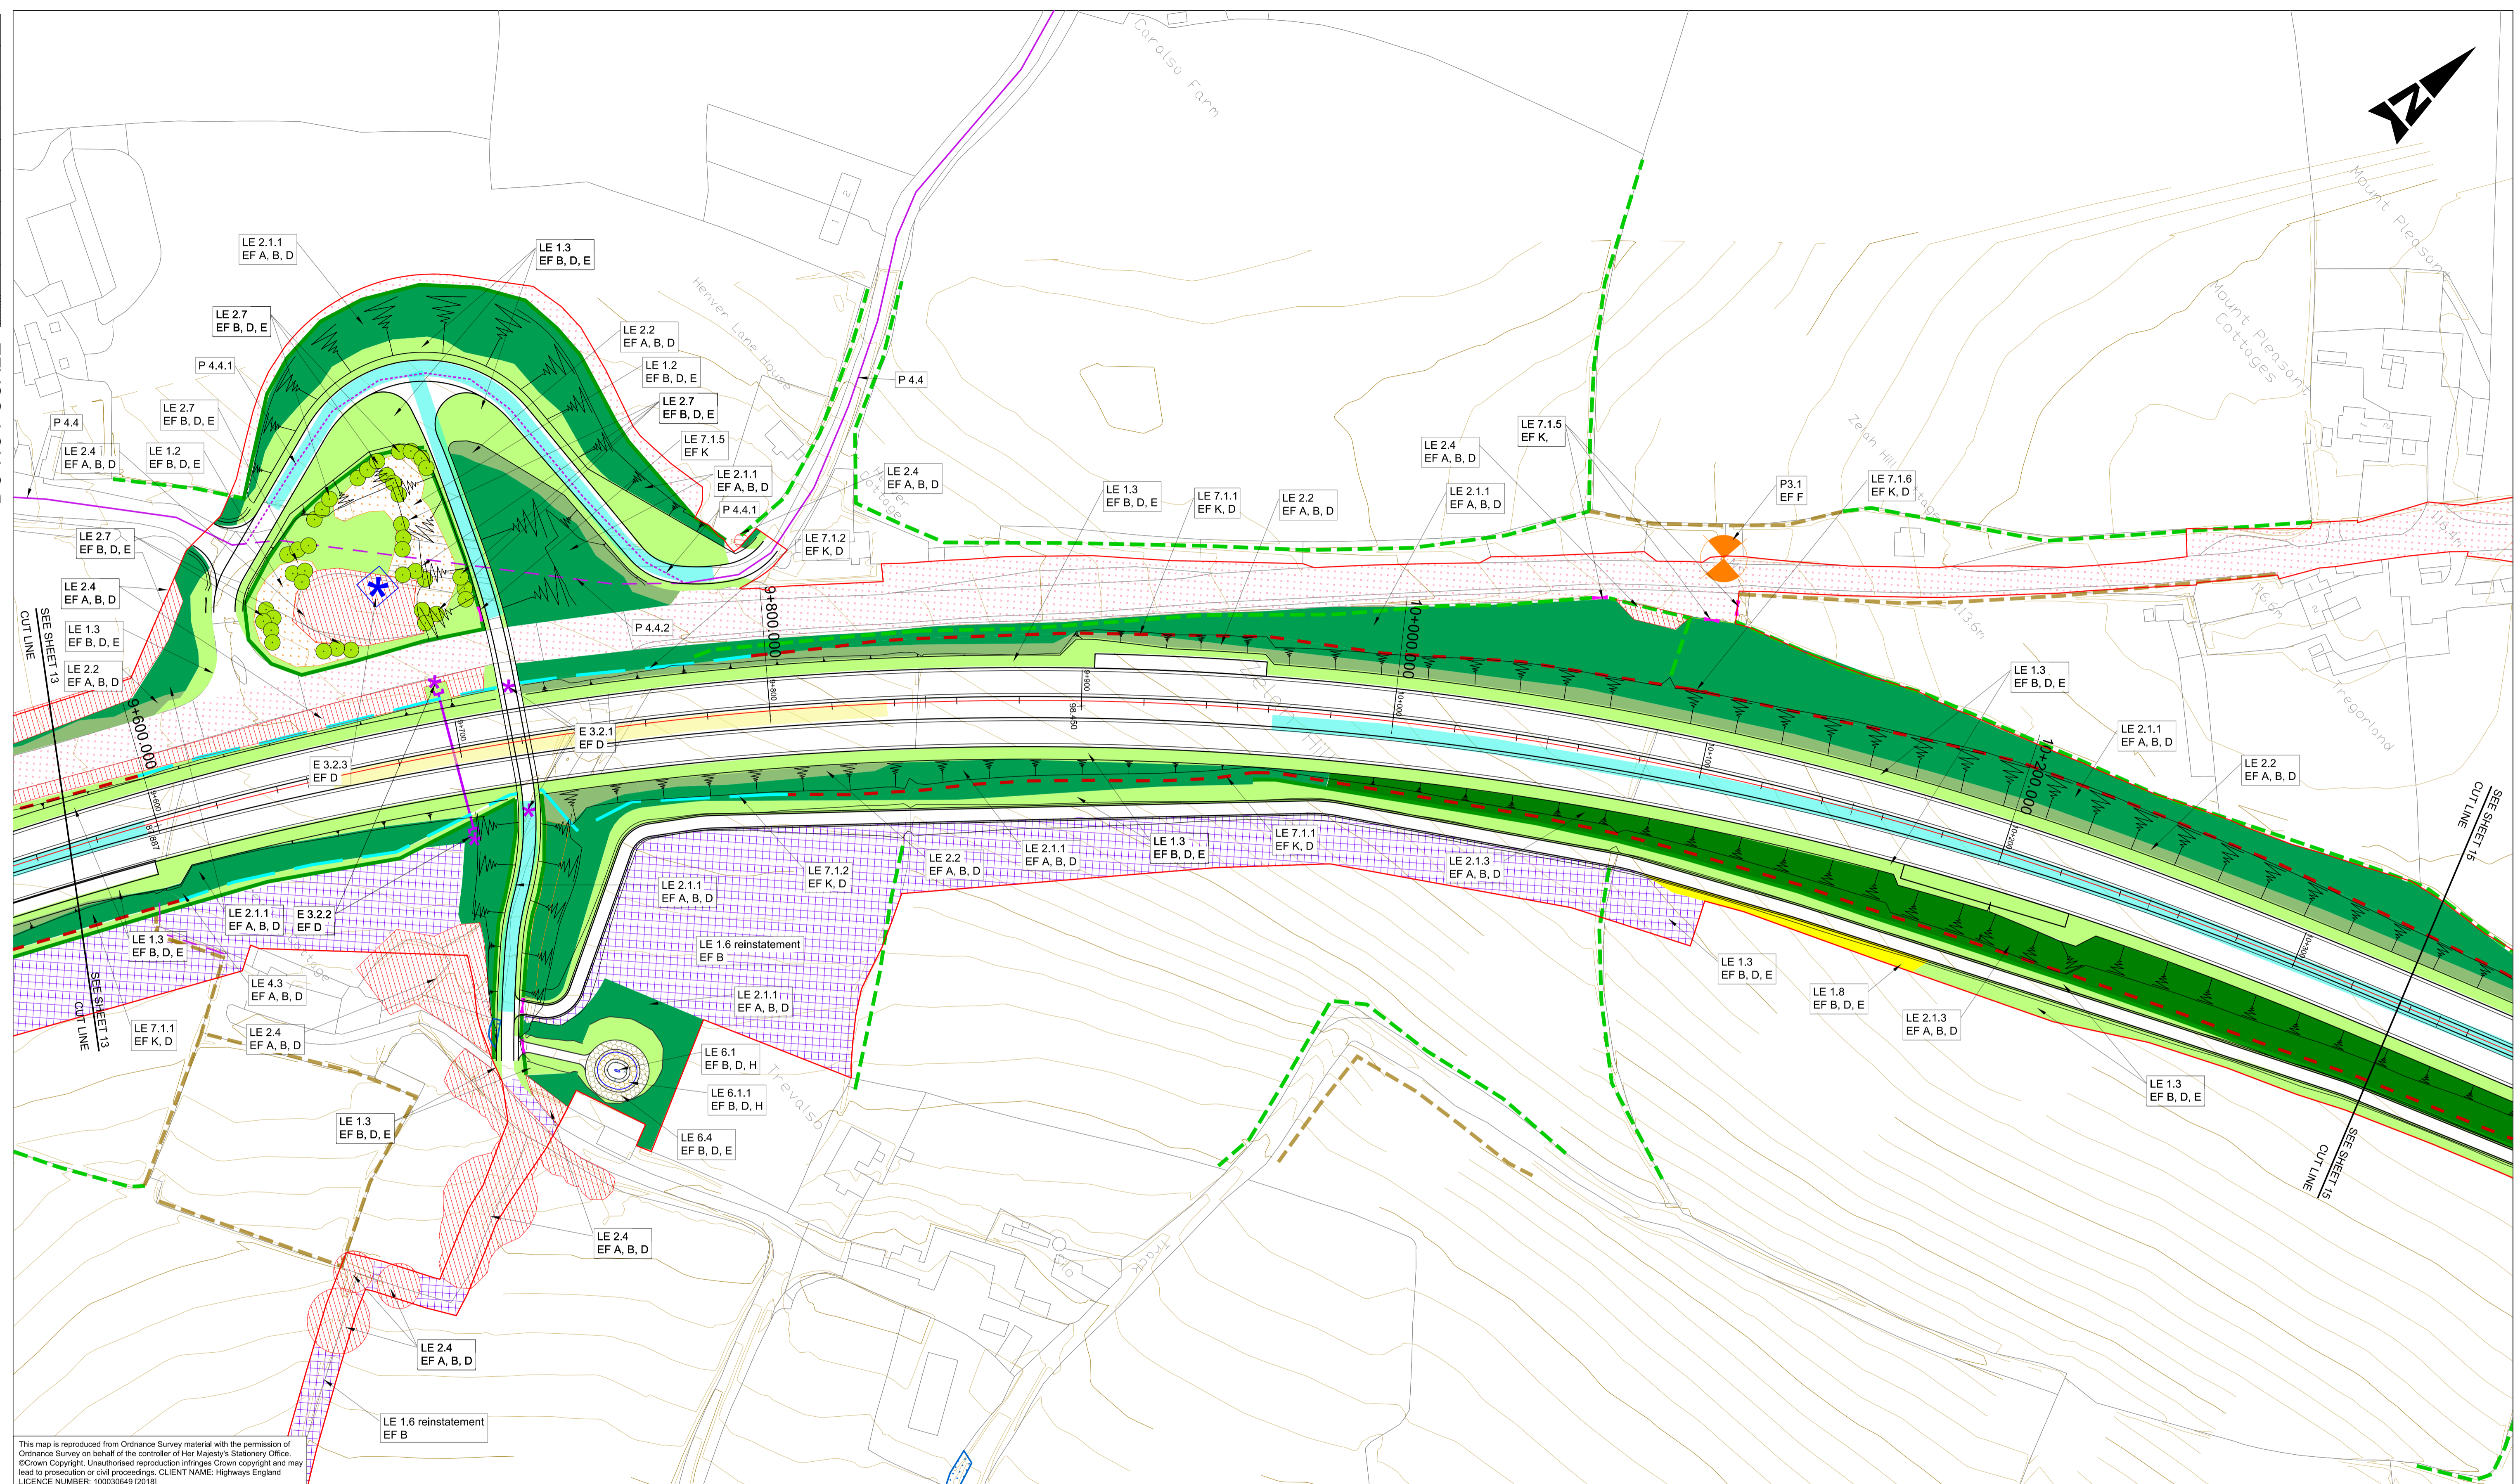

This map is reproduced from Ordnance Survey material with the permission of Ordnance Survey on behalf of the controller of Her Majesty's Stationery Office. © Crown Copyright. Unauthorised reproduction infringes Crown copyright and may lead to prosecution or civil proceedings. CLIENT NAME: Highways England LICENCE NUMBER: 100030649 (2018)

- GENERAL NOTES:
- FOR LEGEND AND DETAILS PLEASE REFER TO DRAWING HA551502-ARP-ELS-SW-DR-LE-000002
 - ALL DIMENSIONS ARE IN METRES UNLESS NOTED OTHERWISE.
 - ONLY WRITTEN DIMENSIONS SHALL BE USED. DO NOT SCALE.
 - FENCELINES WORK-IN-PROGRESS. TO BE UPDATED.

SAFETY, HEALTH AND ENVIRONMENTAL INFORMATION

In addition to the hazards/risks normally associated with the types of work detailed on this drawing, note the following significant residual risks (Reference shall also be made to the design hazard log).

Rev.	Date	Description	By	Chk'd	App'd	Auth'd
P01	15/12/17	FIRST ISSUE	BO	JP	PH	---
P02	15/12/17	FIRST ISSUE	BO	JP	PH	PH
P03	06/07/18	P03	OS	BO	JP	---
P04	06/07/18	DF3	OS	BO	JP	PH
P05	23/08/18	FINAL ISSUE	BO	CM	JP	JP
P06	23/08/18	FINAL ISSUE	BO	CM	JP	SW
C01	23/08/18	FINAL ISSUE	BO	CM	JP	SW

Suitability	Drawing Status
A3	STAGE COMPLETED



Project Title
A30 CHIVERTON TO CARLAND CROSS

Drawing Title
FIGURE 7.6 - ENVIRONMENTAL MASTERPLANS SHEET 14 OF 20

Scale	By	Checked	Approved	Authorised
1:1000	BO	CM	JP	SW
Original Size	Date	Date	Date	Date
A1	09/08/18	23/08/18	23/08/18	23/08/18
Drawing Number	HE PIN	Originator	Volume	Revision
HA551502 - SW	ARP	ARP	ELS -DR-LE-001014	C01
Location	Type	Role	Number	