


100  
Millimetres  
0 10  
DO NOT SCALE

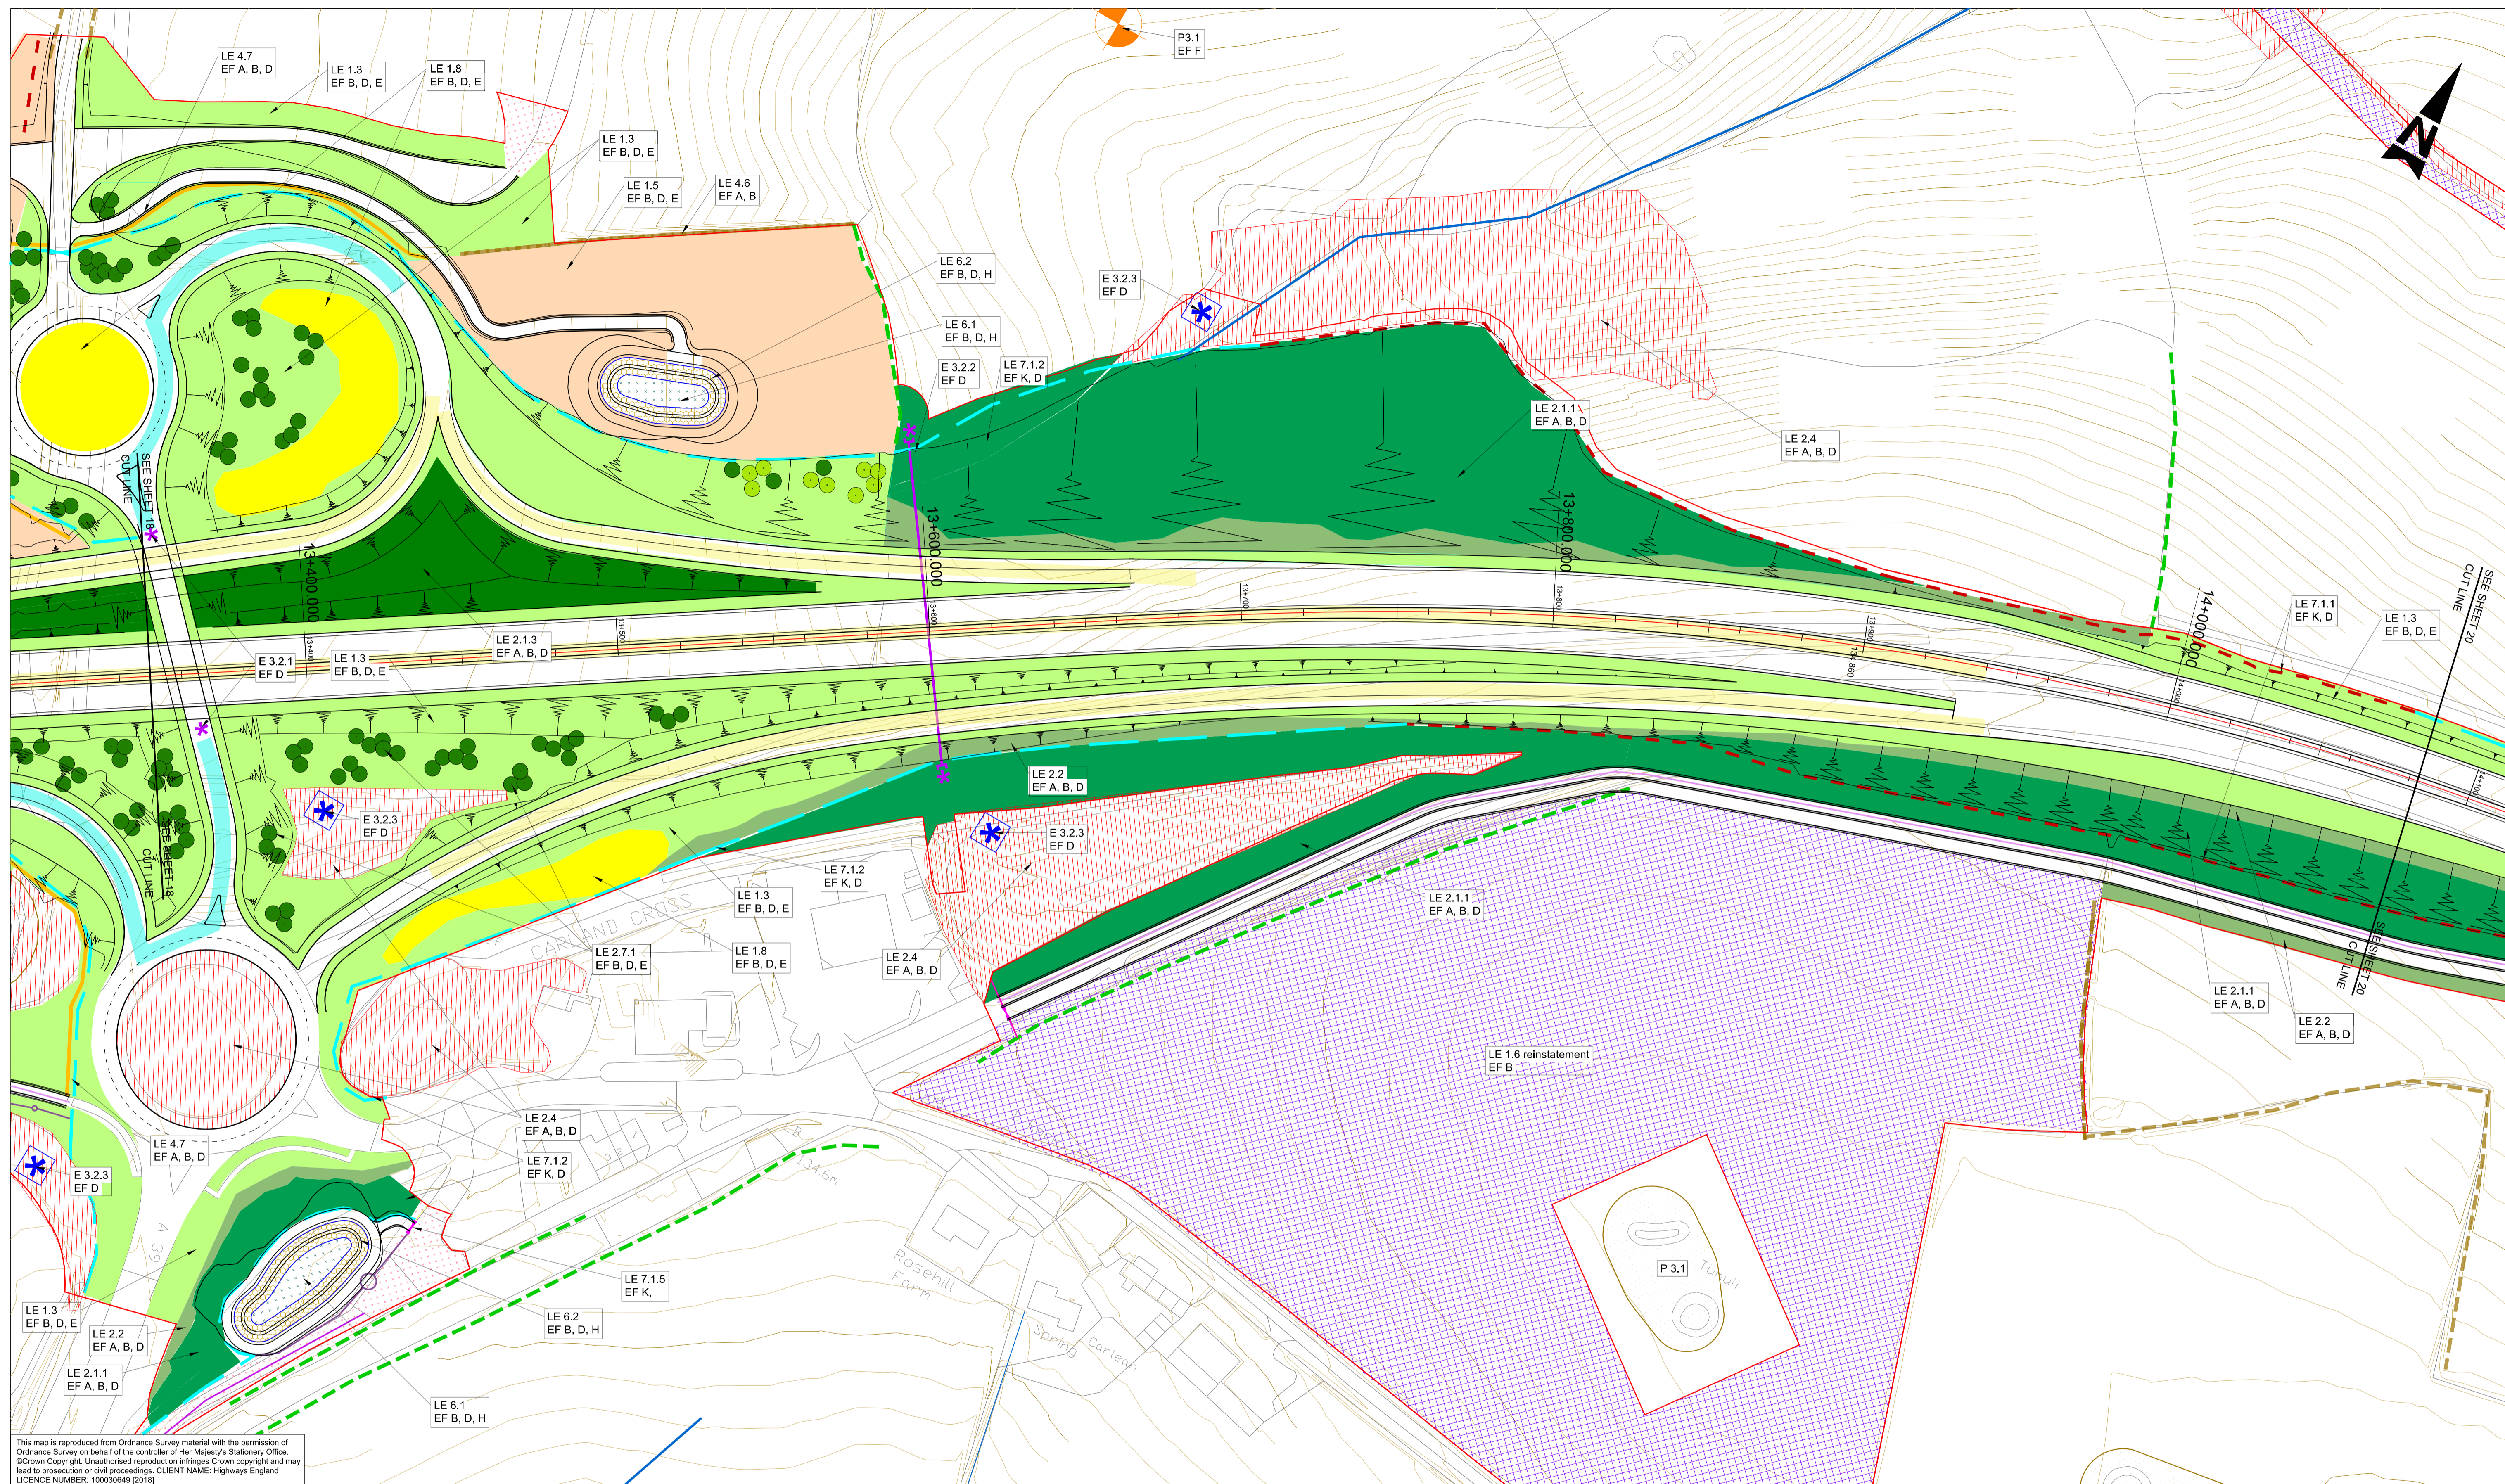

This map is reproduced from Ordnance Survey material with the permission of Ordnance Survey on behalf of the controller of Her Majesty's Stationery Office. © Crown Copyright. Unauthorised reproduction infringes Crown copyright and may lead to prosecution or civil proceedings. CLIENT NAME: Highways England LICENCE NUMBER: 1000309649 (2018)

- GENERAL NOTES:
- FOR LEGEND AND DETAILS PLEASE REFER TO DRAWING HA551502-ARP-ELS-SW-DR-LE-000002
  - ALL DIMENSIONS ARE IN METRES UNLESS NOTED OTHERWISE.
  - ONLY WRITTEN DIMENSIONS SHALL BE USED. DO NOT SCALE.
  - FENCELINES WORK-IN-PROGRESS. TO BE UPDATED.

**SAFETY, HEALTH AND ENVIRONMENTAL INFORMATION**

In addition to the hazards/risks normally associated with the types of work detailed on this drawing, note the following significant residual risks (Reference shall also be made to the design hazard log).

Construction	Date	Description	By	Chk'd	App'd	Auth'd
(Enter "None" if applicable)						
P01	15/12/17	FIRST ISSUE	BO	JP	PH	---
P02	15/12/17	FIRST ISSUE	BO	JP	PH	PH
Maintenance / Cleaning						
(Enter "None" if applicable)						
P03	06/07/18	P03	OS	BO	JP	---
P04	06/07/18	DF3	OS	BO	JP	PH
Use						
(Enter "None" if applicable)						
P05	23/08/18	FINAL ISSUE	BO	CM	JP	JP
P06	23/08/18	FINAL ISSUE	BO	CM	JP	SW
Decommissioning / Demolition						
(Enter "None" if applicable)						
C01	23/08/18	FINAL ISSUE	BO	CM	JP	SW
Rev.	Date	Description	By	Chk'd	App'd	Auth'd

Suitability Drawing Status  
A3 STAGE COMPLETED

**ARUP**

highways  
england



Project Title  
A30 CHIVERTON TO CARLAND CROSS

Drawing Title  
**FIGURE 7.6 - ENVIRONMENTAL MASTERPLANS SHEET 19 OF 20**

Scale	By	Checked	Approved	Authorised
1:1000	BO	CM	JP	SW
Original Size A1	Date 09/08/18	Date 23/08/18	Date 23/08/18	Date 23/08/18
Drawing Number HE PIN HA551502 - SW	Originator ARP	Volume - DR - LE - 001019	Revision C01	
Location	Type	Role	Number	