


DO NOT SCALE


0 10 100
Millimetres

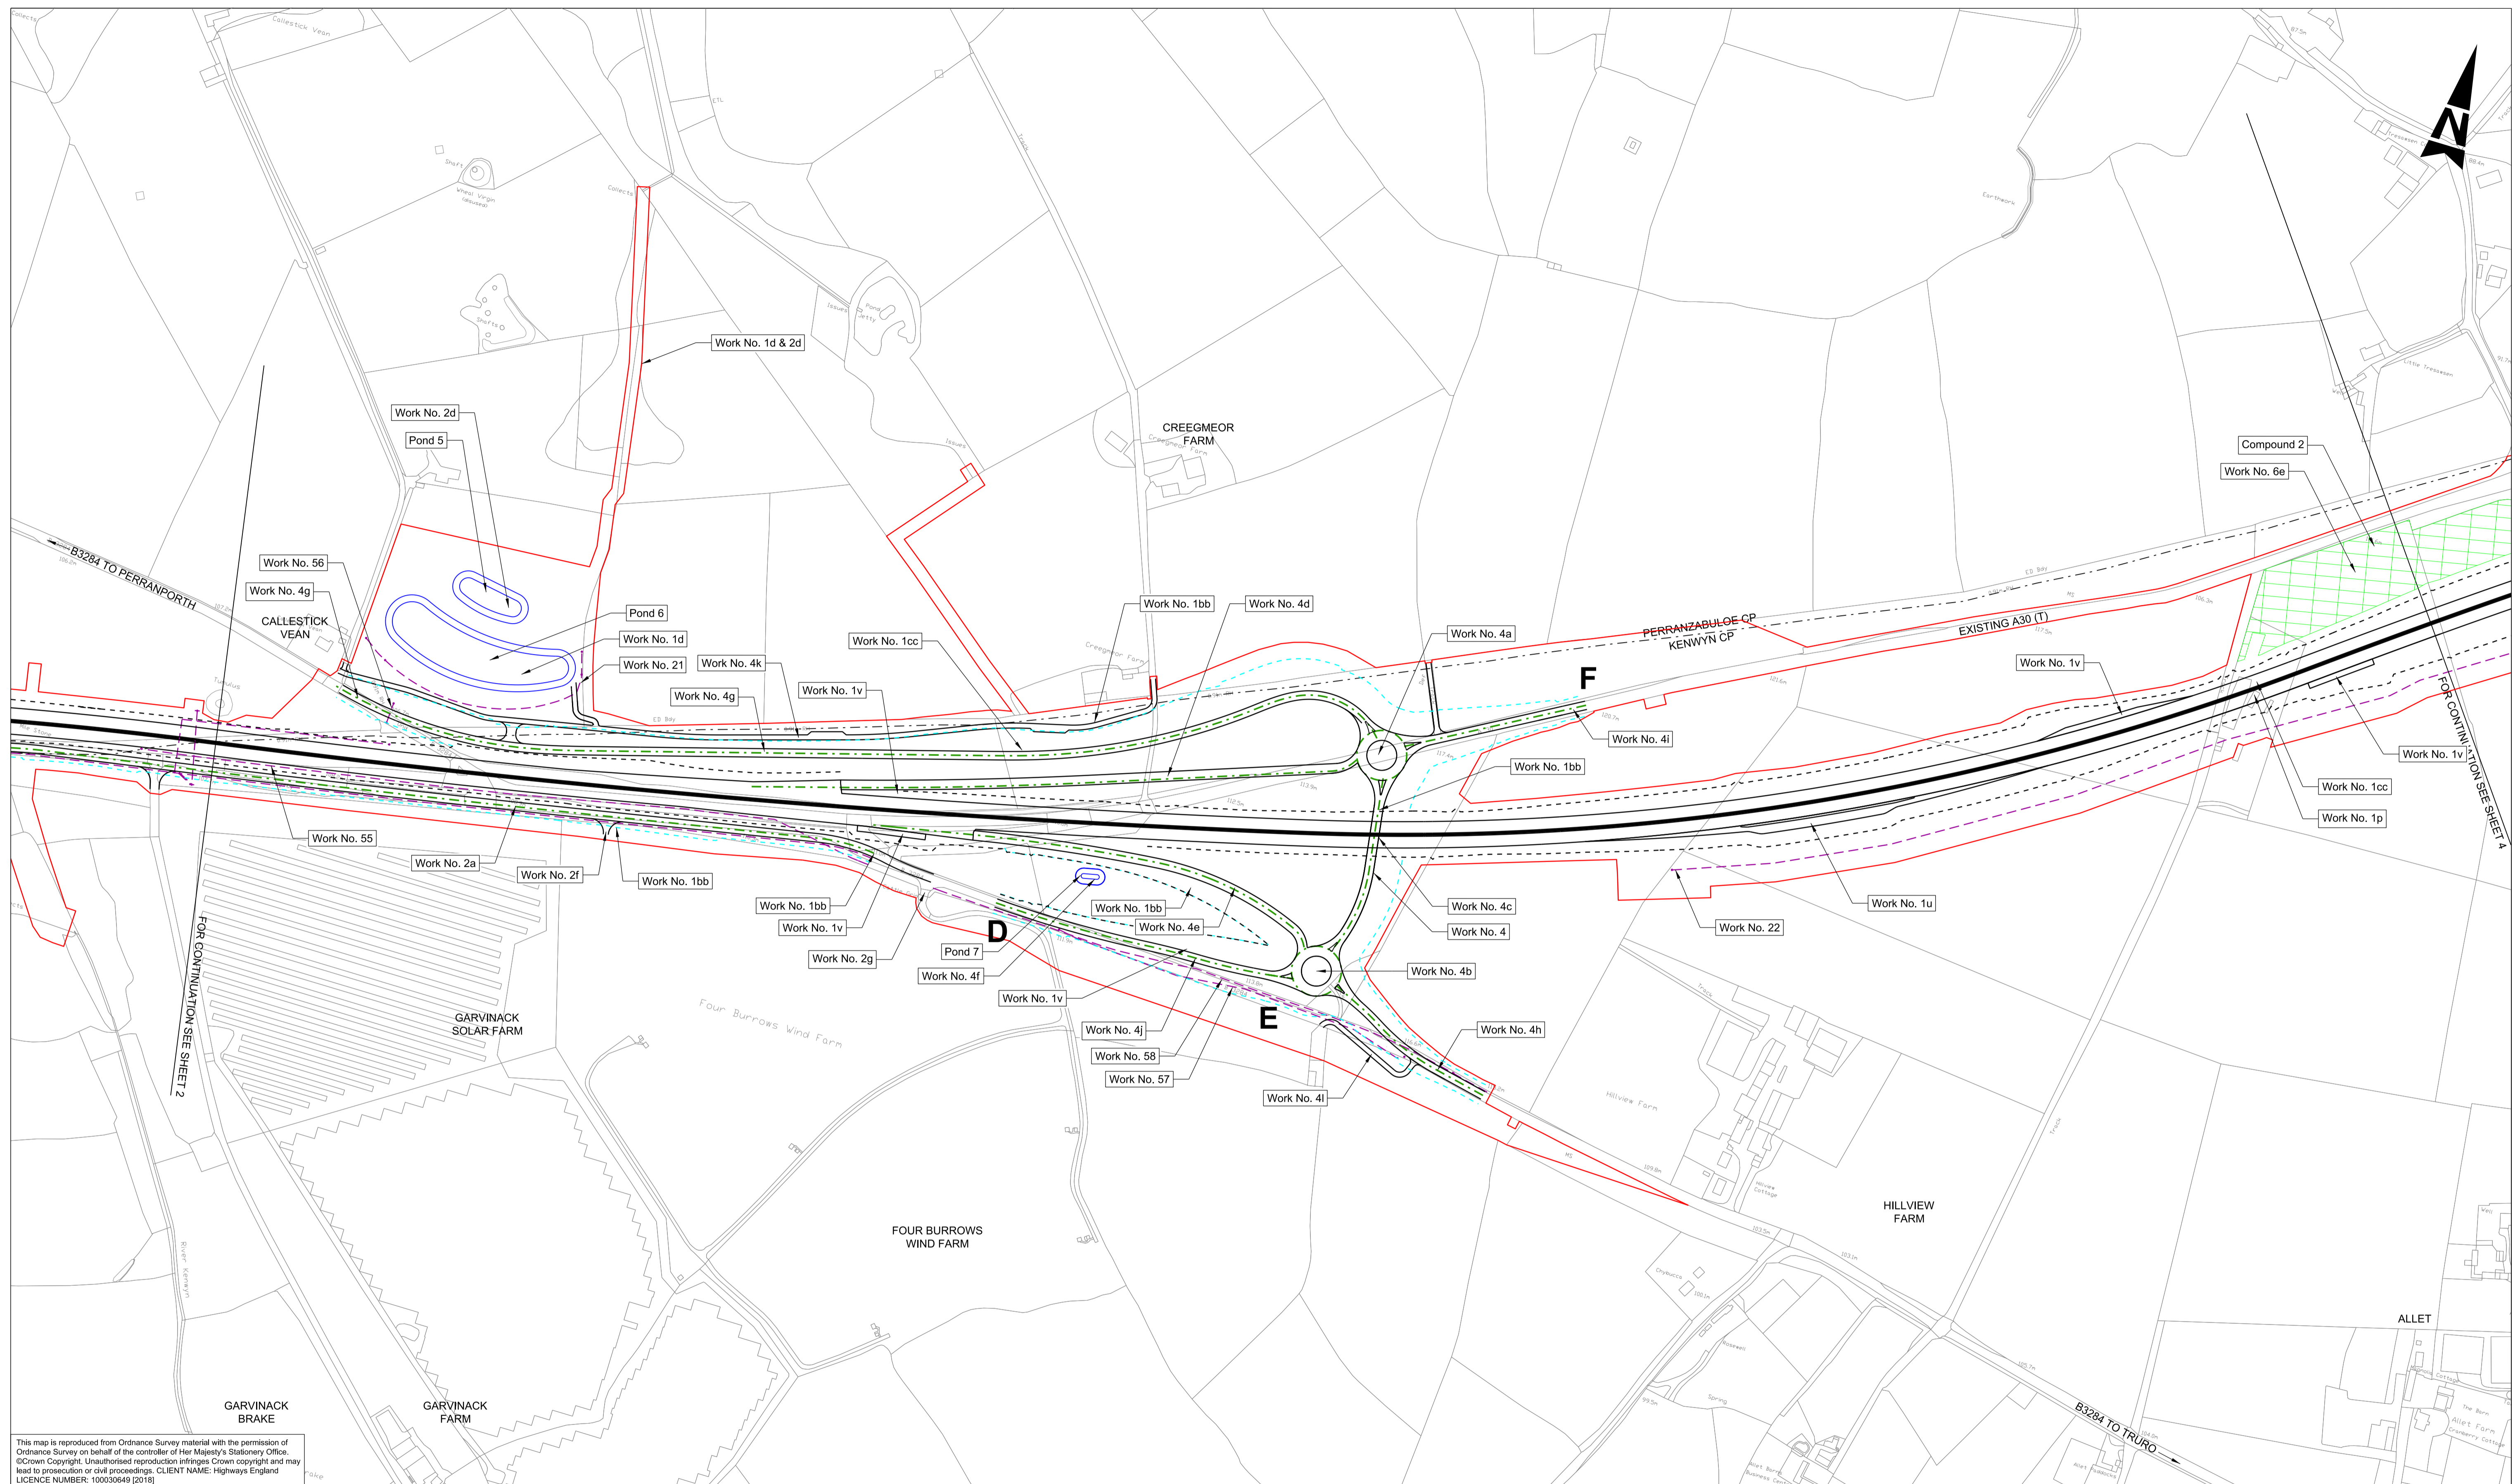


This map is reproduced from Ordnance Survey material with the permission of Ordnance Survey on behalf of the controller of Her Majesty's Stationery Office. © Crown Copyright. Unauthorised reproduction infringes Crown copyright and may lead to prosecution or civil proceedings. CLIENT NAME: Highways England LICENCE NUMBER: 100030649 (2018)

GENERAL NOTES:
 1. ALL DIMENSIONS ARE IN METRES UNLESS NOTED OTHERWISE.
 2. ONLY WRITTEN DIMENSIONS SHALL BE USED, DO NOT SCALE.
 3. THESE PLANS SHOULD BE READ IN CONJUNCTION WITH OTHER PLANS AND APPLICATION DOCUMENTS IN PARTICULAR SCHEDULE 3 OF THE DEVELOPMENT CONSENT ORDER.

LEGEND:
 - - - - - DEVELOPMENT CONSENT ORDER BOUNDARY
 - - - - - A30 MAINLINE CENTRELINE
 - - - - - EXTENT OF CARRIAGEWAY (INCLUDING 0.5M LATERAL DEVIATION)
 - - - - - A30 MAINLINE EARTHWORKS (INCLUDING 1.75M LATERAL DEVIATION)
 - - - - - SIDE ROAD, JUNCTION AND SLIP ROAD CENTRELINE
 - - - - - SIDE ROAD EARTHWORKS (INCLUDING 1.75M LATERAL DEVIATION)
 - - - - - UTILITY DIVERSION WORK CENTRELINE
 - - - - - ATTENUATION POND BOUNDARY
 - - - - - PARISH BOUNDARY

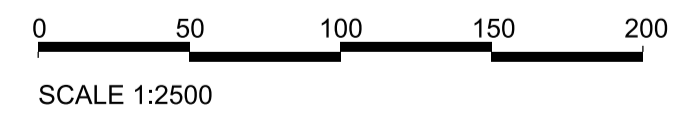

KEY PLAN:

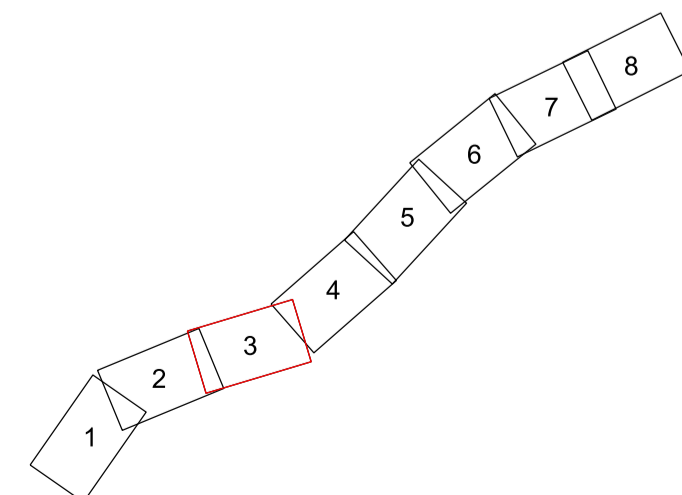

Rev.	Date	Description	By	Chk'd	App'd	Auth'd
P10	21/08/18	DCO ISSUE	LP	LP	RC	-
P11	21/08/18	DCO ISSUE	HJ	LP	RC	-
P12	22/08/18	DCO ISSUE	HJ	LP	RC	SW
C01	22/08/18	DCO ISSUE	HJ	LP	RC	SW
P13	19/12/18	VERSION A	HJ	RC	MB	-
P14	19/12/18	P14	HJ	RC	MB	DG
C02	19/12/18	VERSION A	HJ	RC	MB	DG
P15	07/01/19	VERSION A	HJ	MB	MB	MB
P16	07/01/19	VERSION A	HJ	MB	MB	SW
C03	07/01/19	VERSION A	HJ	MB	MB	SW

Suitability	Drawing Status
A4	STAGE COMPLETED

Client
highways england

Client
European Union European Regional Development Fund

Project Title A30 CHIVERTON TO CARLAND CROSS					
Drawing Title WORKS PLANS APFP REGULATION 5(2)(J) SHEET 3 OF 8					
Scale 1:2500	By HJ	Checked MB	Approved MB	Authorised SW	
Original Size A1	Date 07/01/19	Date 07/01/19	Date 07/01/19	Date 07/01/19	
Drawing Number HE PIN HA551502 - SW	Originator ARP	Volume LSI	Revision C03		
Location	Type	Role	Number		