


DO NOT SCALE

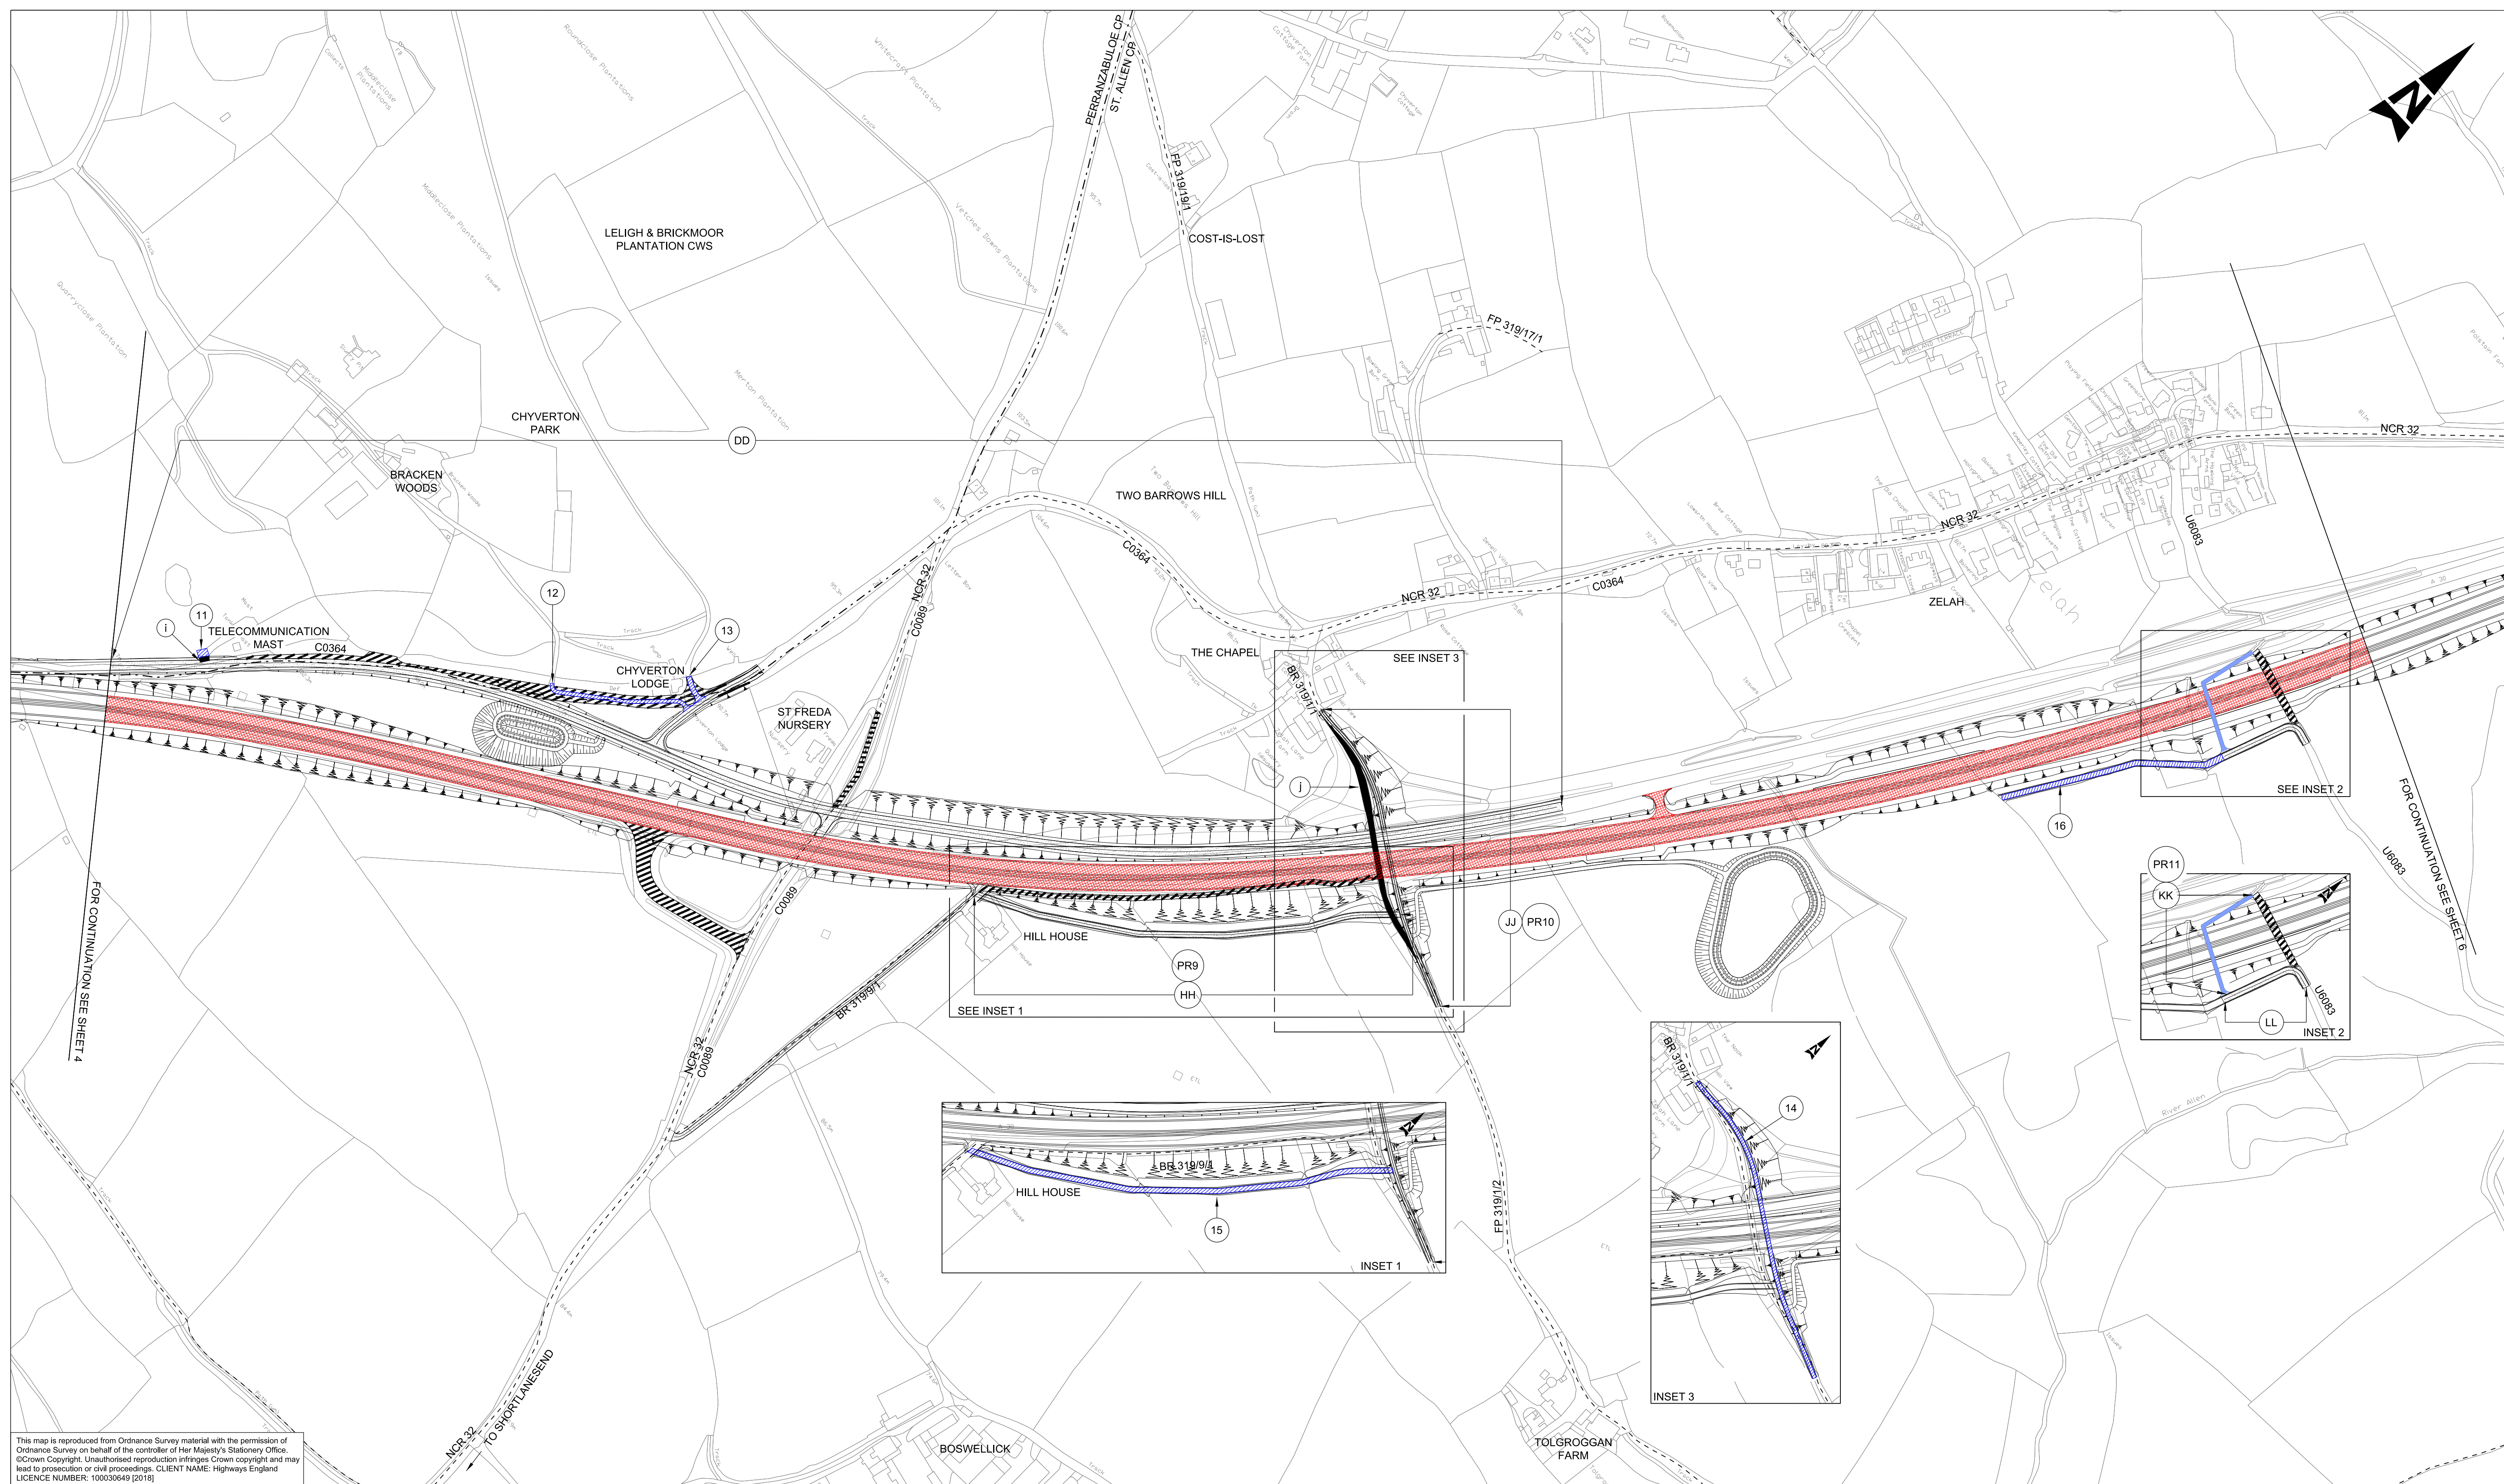









This map is reproduced from Ordnance Survey material with the permission of Ordnance Survey on behalf of the controller of Her Majesty's Stationery Office. ©Crown Copyright. Unauthorised reproduction infringes Crown copyright and may lead to prosecution or civil proceedings. CLIENT NAME: Highways England LICENCE NUMBER: 100030649 [2018]

GENERAL NOTES:


1. ALL DIMENSIONS ARE IN METRES UNLESS NOTED OTHERWISE.
2. ONLY WRITTEN DIMENSIONS SHALL BE USED, DO NOT SCALE.

3. THESE PLANS SHOULD BE READ IN CONJUNCTION WITH OTHER PLANS AND APPLICATION DOCUMENTS IN PARTICULAR SCHEDULE 3 OF THE DEVELOPMENT CONSENT ORDER.


LEGEND:

	EXISTING HIGHWAYS TO BE STOPPED UP
	NEW AND IMPROVED HIGHWAY - TRUNK ROAD
	NEW AND IMPROVED HIGHWAY - SIDE ROAD
	NEW PRIVATE MEANS OF ACCESS
	PRIVATE MEANS OF ACCESS TO BE STOPPED UP
	THE SCHEME (SHOWN FOR ILLUSTRATIVE PURPOSES)
	PUBLIC RIGHTS OF WAY AND FOOTWAY / CYCLEWAY
	PARISH BOUNDARY

---	EXISTING PUBLIC RIGHT OF WAY
(a)	PRIVATE MEANS OF ACCESS TO BE STOPPED UP REFERENCE LABEL
①	NEW PRIVATE MEANS OF ACCESS REFERENCE LABEL
(A)	NEW HIGHWAY REFERENCE LABEL

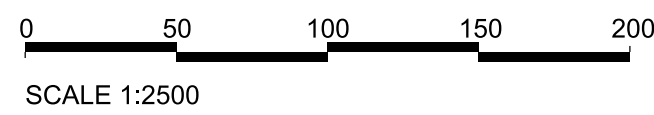

KEY PLAN:

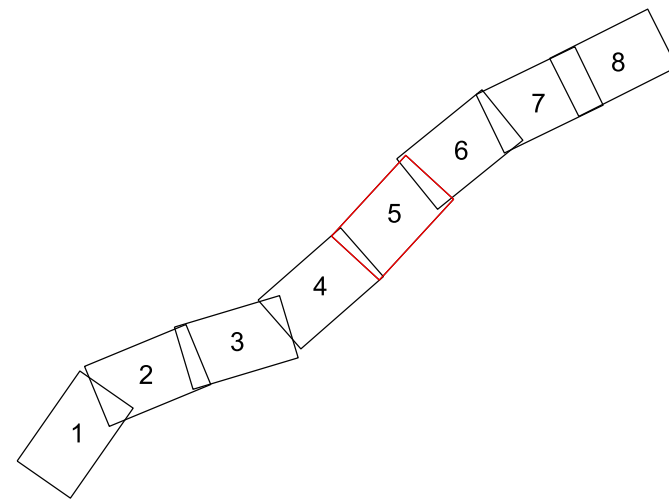

P09	24/08/18	DCO ISSUE	LP	LP	DG	—
P10	24/08/18	DCO ISSUE	AJ	LP	DG	SW
C02	24/08/18	DCO ISSUE	AJ	LP	DG	SW
P11	19/12/18	VERSION A	HJ	RC	MB	—
P12	19/12/18	VERSION A	HJ	RC	MB	DG
C03	19/12/18	C03	HJ	RC	MB	DG
P13	15/03/19	VERSION B	HJ	LP	RC	—
P14	15/03/19	VERSION B	HJ	LP	RC	RC
P15	15/03/19	VERSION B	HJ	LP	RC	SW
C04	15/03/19	VERSION B	HJ	LP	RC	SW
Rev.	Date	Description	By	Chk'd	App'd	Auth'd

Suitability	Drawing Status
A4	STAGE COMPLETED

Client

 highways
england



Project Title	A30 CHIVERTON TO CARLAND CROSS
---------------	--------------------------------

Drawing Title

RIGHTS OF WAY AND ACCESS PLANS
APFP REGULATIONS 5(2)(K)
SHEET 5 OF 8

Scale 1:2500	By HJ	Checked LP	Approved RC	Authorised SW
Original Size A1	Date 15/03/19	Date 15/03/19	Date 15/03/19	Date 15/03/19
Drawing Number HE PIN HA551502 - ARP - Volume SW - DR - L - 000505 Location Type L Role Number				Revision C04