


This map is based upon Ordnance Survey material with the permission of Ordnance Survey on behalf of the Controller of Her Majesty's Stationery Office © Crown copyright. Unauthorised reproduction infringes Crown copyright and may lead to prosecution or civil proceedings. Highways England 100030649 2018

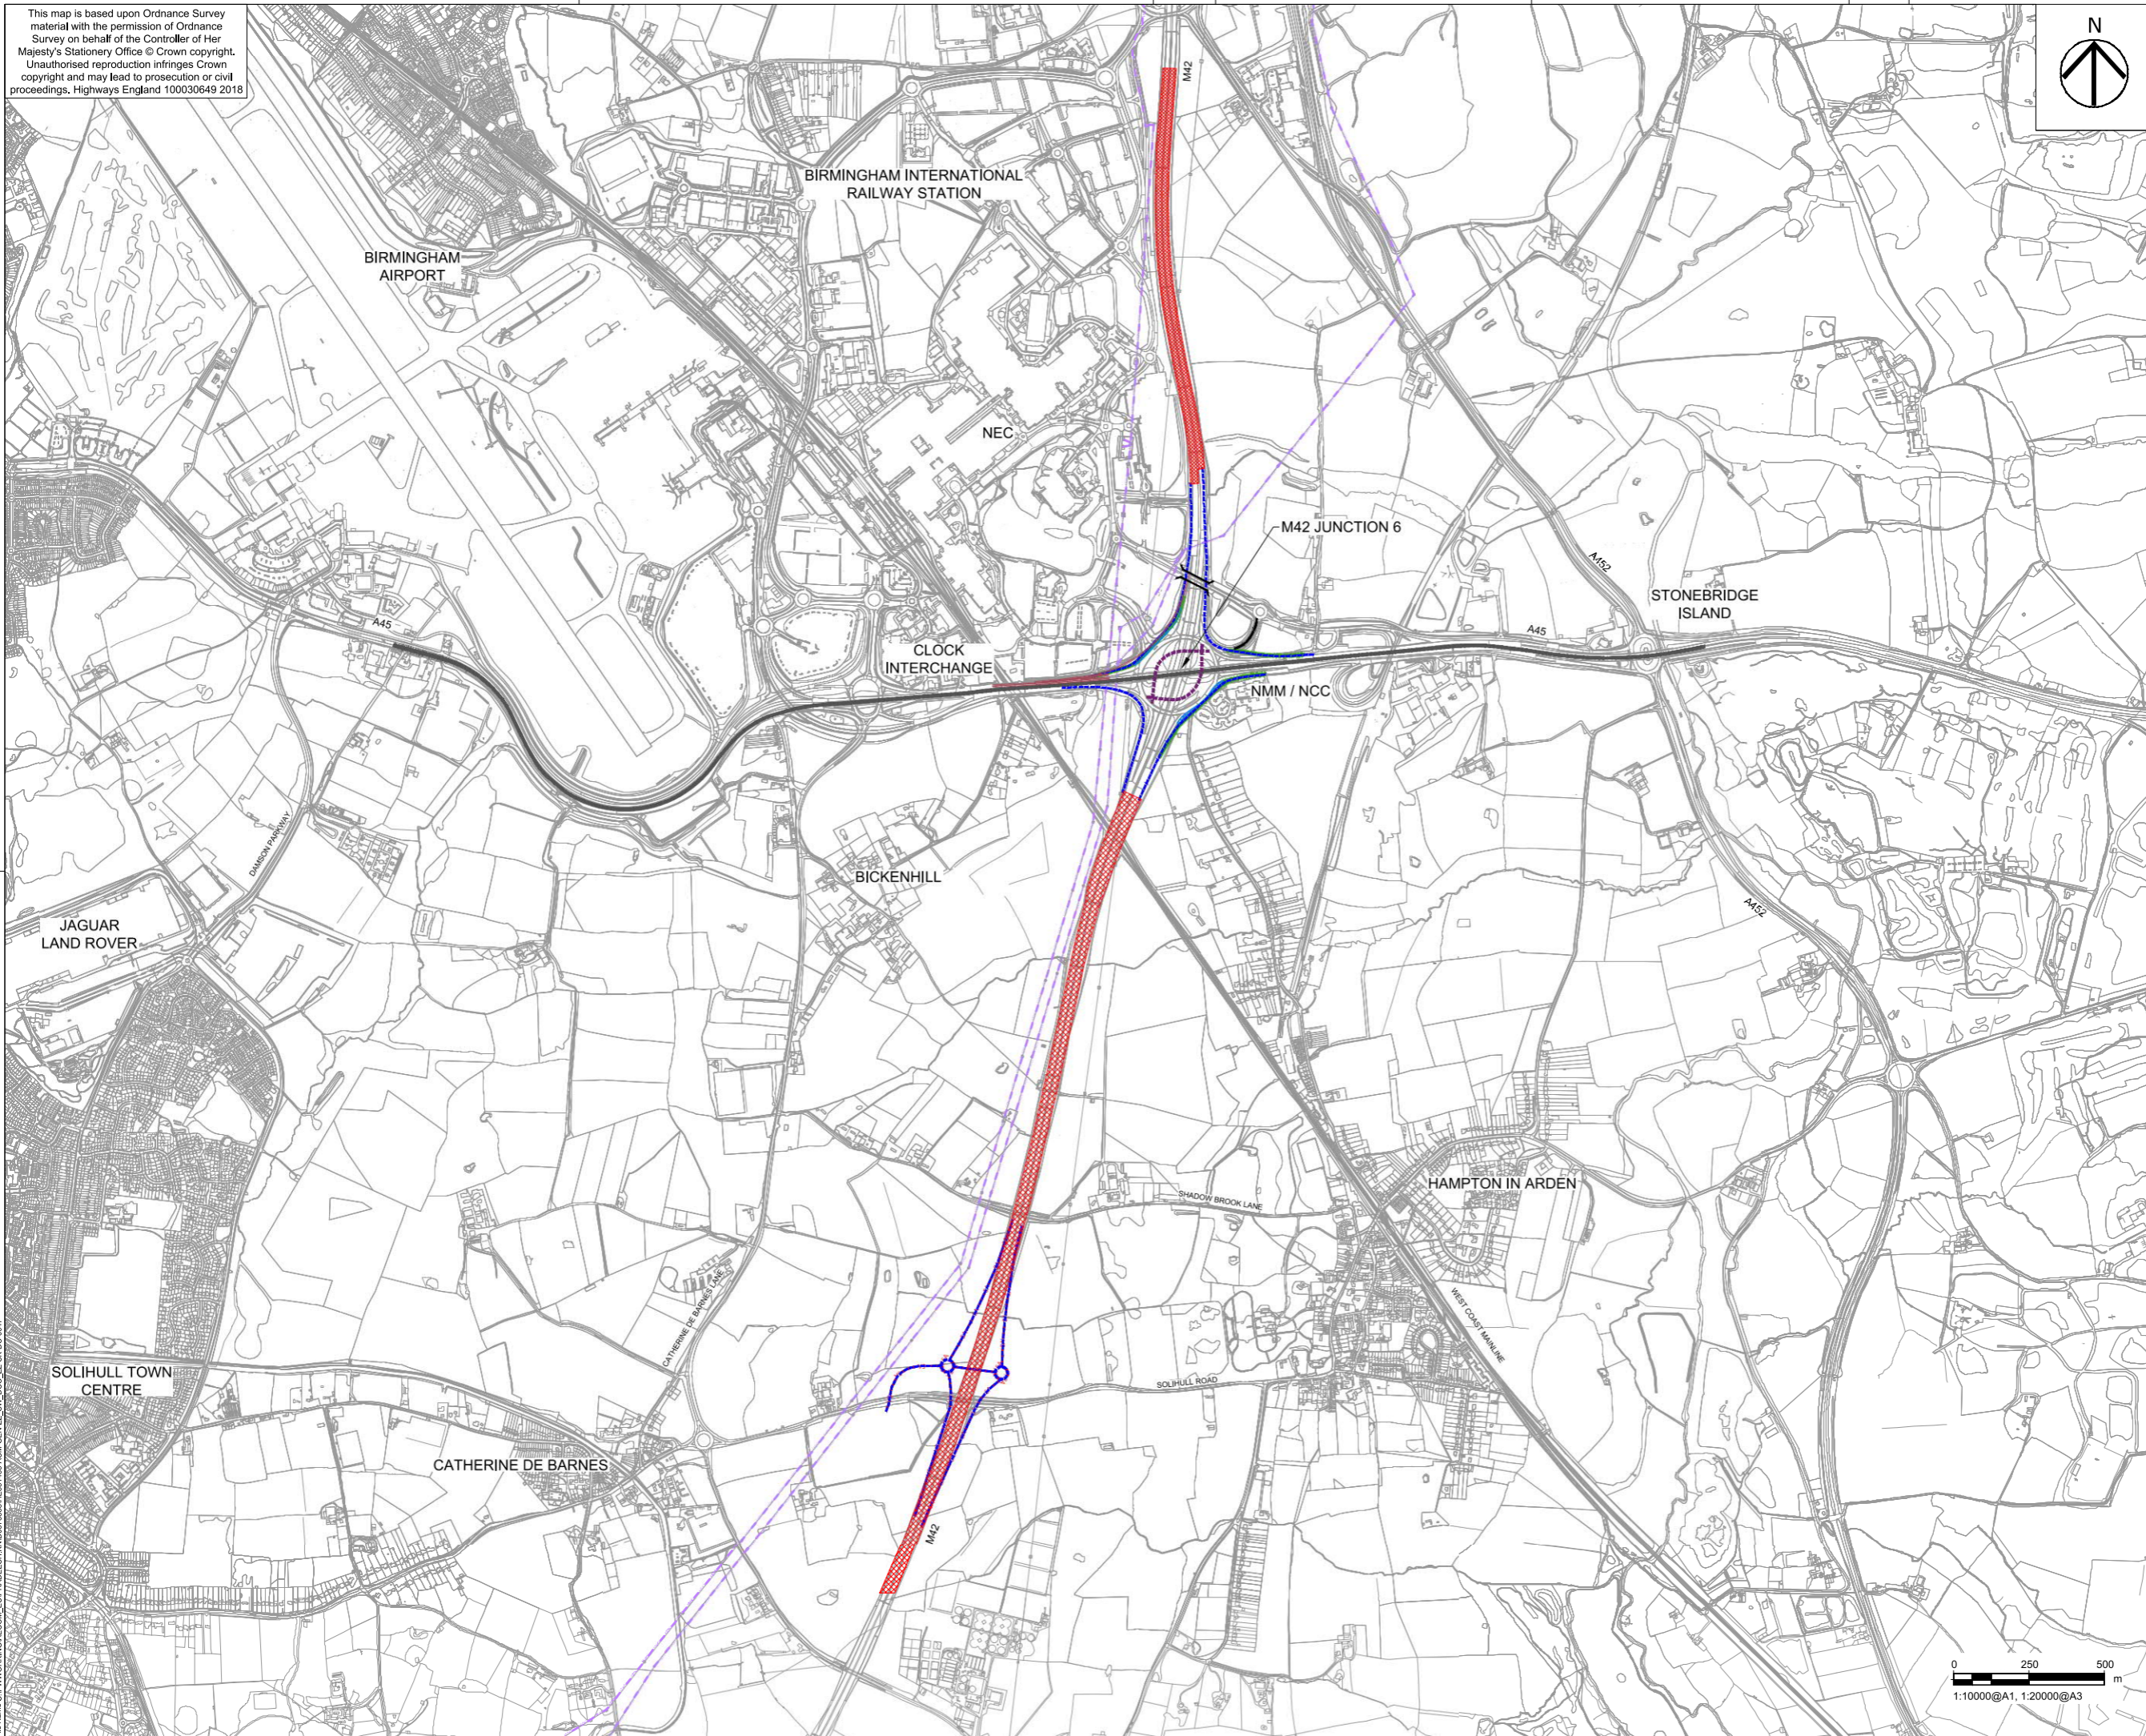

- NOTES
- DO NOT SCALE FROM THIS DRAWING, USE ONLY PRINTED DIMENSIONS.
  - ALL DIMENSIONS IN METRES. ALL CHAINAGES, LEVELS AND COORDINATES ARE IN METRES UNLESS DEFINED OTHERWISE.
  - THE INFORMATION SHOWN IN THE DRAWING IS COPIED FROM THE PCF STAGE 1 OPTIONS DRAWINGS PROVIDED BY WSP (MOUCHEL)

- LEGEND
- PROPOSED ALIGNMENT OPTION 5A
  - DEDICATED LEFT LANES (OPTION 7)
  - PROPOSED ALIGNMENT OPTION 11
  - PROPOSED ALIGNMENT OPTION 14
  - PROPOSED ALIGNMENT OPTION 15
  - EXISTING CARRIAGEWAY TO BE STOPPED UP
  - WESTERN POWER DISTRIBUTION (132KV)
  - PROPOSED INDICATIVE STRUCTURES
  - SPLITTER ISLAND
  - ▨ PROPOSED M42 ALR/5 LANES



First Issue	PK	JF	13/12/18	P01
Revision Details	By	Check	Date	Suffix

Purpose of issue  
**DCO SUBMISSION**

Client  
Highways England  
Floor 5  
Two Colmore Square  
38 Colmore Circus  
B4 6BN



Development Consent Order Number  
**TR010027**

Project Title  
**M42 JUNCTION 6 IMPROVEMENT**

Drawing Title  
**FIGURE 4.3 - INITIAL OPTIONS ASSESSED  
OPTIONS 5A, 7, 11, 14 AND 15  
SHEET 5 OF 5**

Designed MWA	Drawn PK	Checked RKR	Approved JF	Date 13/12/18
Internal Project No. 60543032	Suitability D7			Zone Scheme Wide General

THIS DOCUMENT HAS BEEN PREPARED PURSUANT TO AND SUBJECT TO THE TERMS OF AECOM'S APPOINTMENT BY ITS CLIENT. AECOM ACCEPTS NO LIABILITY FOR ANY USE OF THIS DOCUMENT OTHER THAN BY ITS ORIGINAL CLIENT OR FOLLOWING AECOM'S EXPRESS AGREEMENT TO SUCH USE, AND ONLY FOR THE PURPOSES FOR WHICH IT WAS PREPARED AND PROVIDED.

Drawing Number HE551485	Originator -ACM	Volume -GEN-	Rev P01
Location ZZ_SW_DCO_ZZ	Type -SK-DC-0047	Role -	Number -

Plot Date: Thursday, December 13, 2018 5:10 PM  
 File Name: C:\P\WORKING\AECOM\_EU\PRAD\BESH\KND\0076838\HE551485-ACM-GEN-ZZ\_SW\_DCO\_ZZ-SK-DC-0047