


- NOTES**  
THIS DRAWING IS TO BE READ IN CONJUNCTION WITH ALL OTHER RELEVANT DOCUMENTATION.
- LEGEND**
- THE SCHEME
  - LIMITS OF LAND TO BE ACQUIRED OR USED PERMANENTLY OR TEMPORARILY (THE ORDER LIMITS)
  - LIMITS OF LAND TO BE TEMPORARILY ACQUIRED FOR SIGNAGE INSTALLATION
  - LAND NOT INCLUDED WITHIN THE ORDER LIMITS
  - LANDSCAPE - NATIVE HEDGE PLANTING - LE 4.2
  - LANDSCAPE - GRASSLAND - (LE 1.1 - 2M VERGE) (LE 1.3 SPECIES RICH GRASSLAND ON ALL OTHER AREAS)
  - LANDSCAPE - WOODLAND/WOODLAND EDGE - LE 2.1 / LE 2.2
  - LANDSCAPE - SHRUB WITH INTERMITTENT TREES - LE 2.5
  - LANDSCAPE - SHRUB - LE 2.6
  - LANDSCAPE - SCRUB - LE 2.8
  - ECOLOGICAL - RETAINED WOODLAND HABITAT
  - ECOLOGICAL - RETAINED GRASSLAND HABITAT
  - ECOLOGICAL - RETAINED AREA OF EXISTING WATER
  - ECOLOGICAL - MITIGATION (PROPOSED GRASSLAND & SCRUB)
  - ECOLOGICAL - PROPOSED AREA FOR HABITAT TRANSLOCATION
  - ECOLOGICAL - PROPOSED AREA FOR POSSIBLE ANCIENT WOODLAND TRANSLOCATION
  - ECOLOGICAL - PROPOSED REED BEDS
  - PROPOSED CARRIAGEWAY/HARD STANDING/ACCESS TRACKS

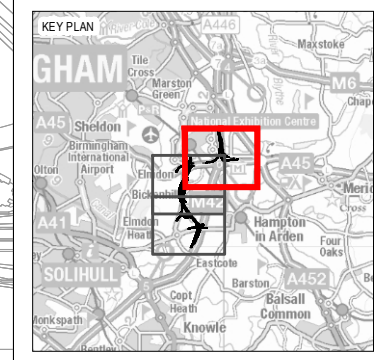

FIRST ISSUE	GB	JG	13/12/18	C01
Revision Details	By	Check	Date	Suffix

Purpose of Issue  
**DCO SUBMISSION**

Client  
Highways England  
Floor 5  
Two Colmore Square  
38 Colmore Circus  
B4 6BN



Development Consent Order Number  
**TR010027**

Project Title  
**M42 JUNCTION 6 IMPROVEMENT**


Drawing Title  
**FIGURE 8.3 PROPOSED LANDSCAPE PLANTING SHEET 1 OF 3**

Designed JA	Drawn GB	Checked JA	Approved JG	Date 13/12/18
Internal Project No 60543032	Suitability D7	Scale @ A3 1:7,500		
Zone M42		THIS DOCUMENT HAS BEEN PREPARED PURSUANT TO AND SUBJECT TO THE TERMS OF AECOM'S APPOINTMENT BY ITS CLIENT. AECOM ACCEPTS NO LIABILITY FOR ANY USE OF THIS DOCUMENT OTHER THAN BY ITS ORIGINAL CLIENT OR FOLLOWING AECOM'S EXPRESS AGREEMENT TO SUCH USE, AND ONLY FOR THE PURPOSES FOR WHICH IT WAS PREPARED AND PROVIDED.		


Drawing Number <b>HE551485 -ACM -EGN-</b>	Originator <b>M42_SW_ZZ_ZZ -DR-DC-0067</b>	Volume <b>-EGN-</b>	Rev <b>C01</b>
Location	Type	Role	Number

File name: K:\GIS Management\60543032 - M42 Jct 6 GIS Folder - GIS01 - Figures\New Template\FIGURE 8.3.mxd



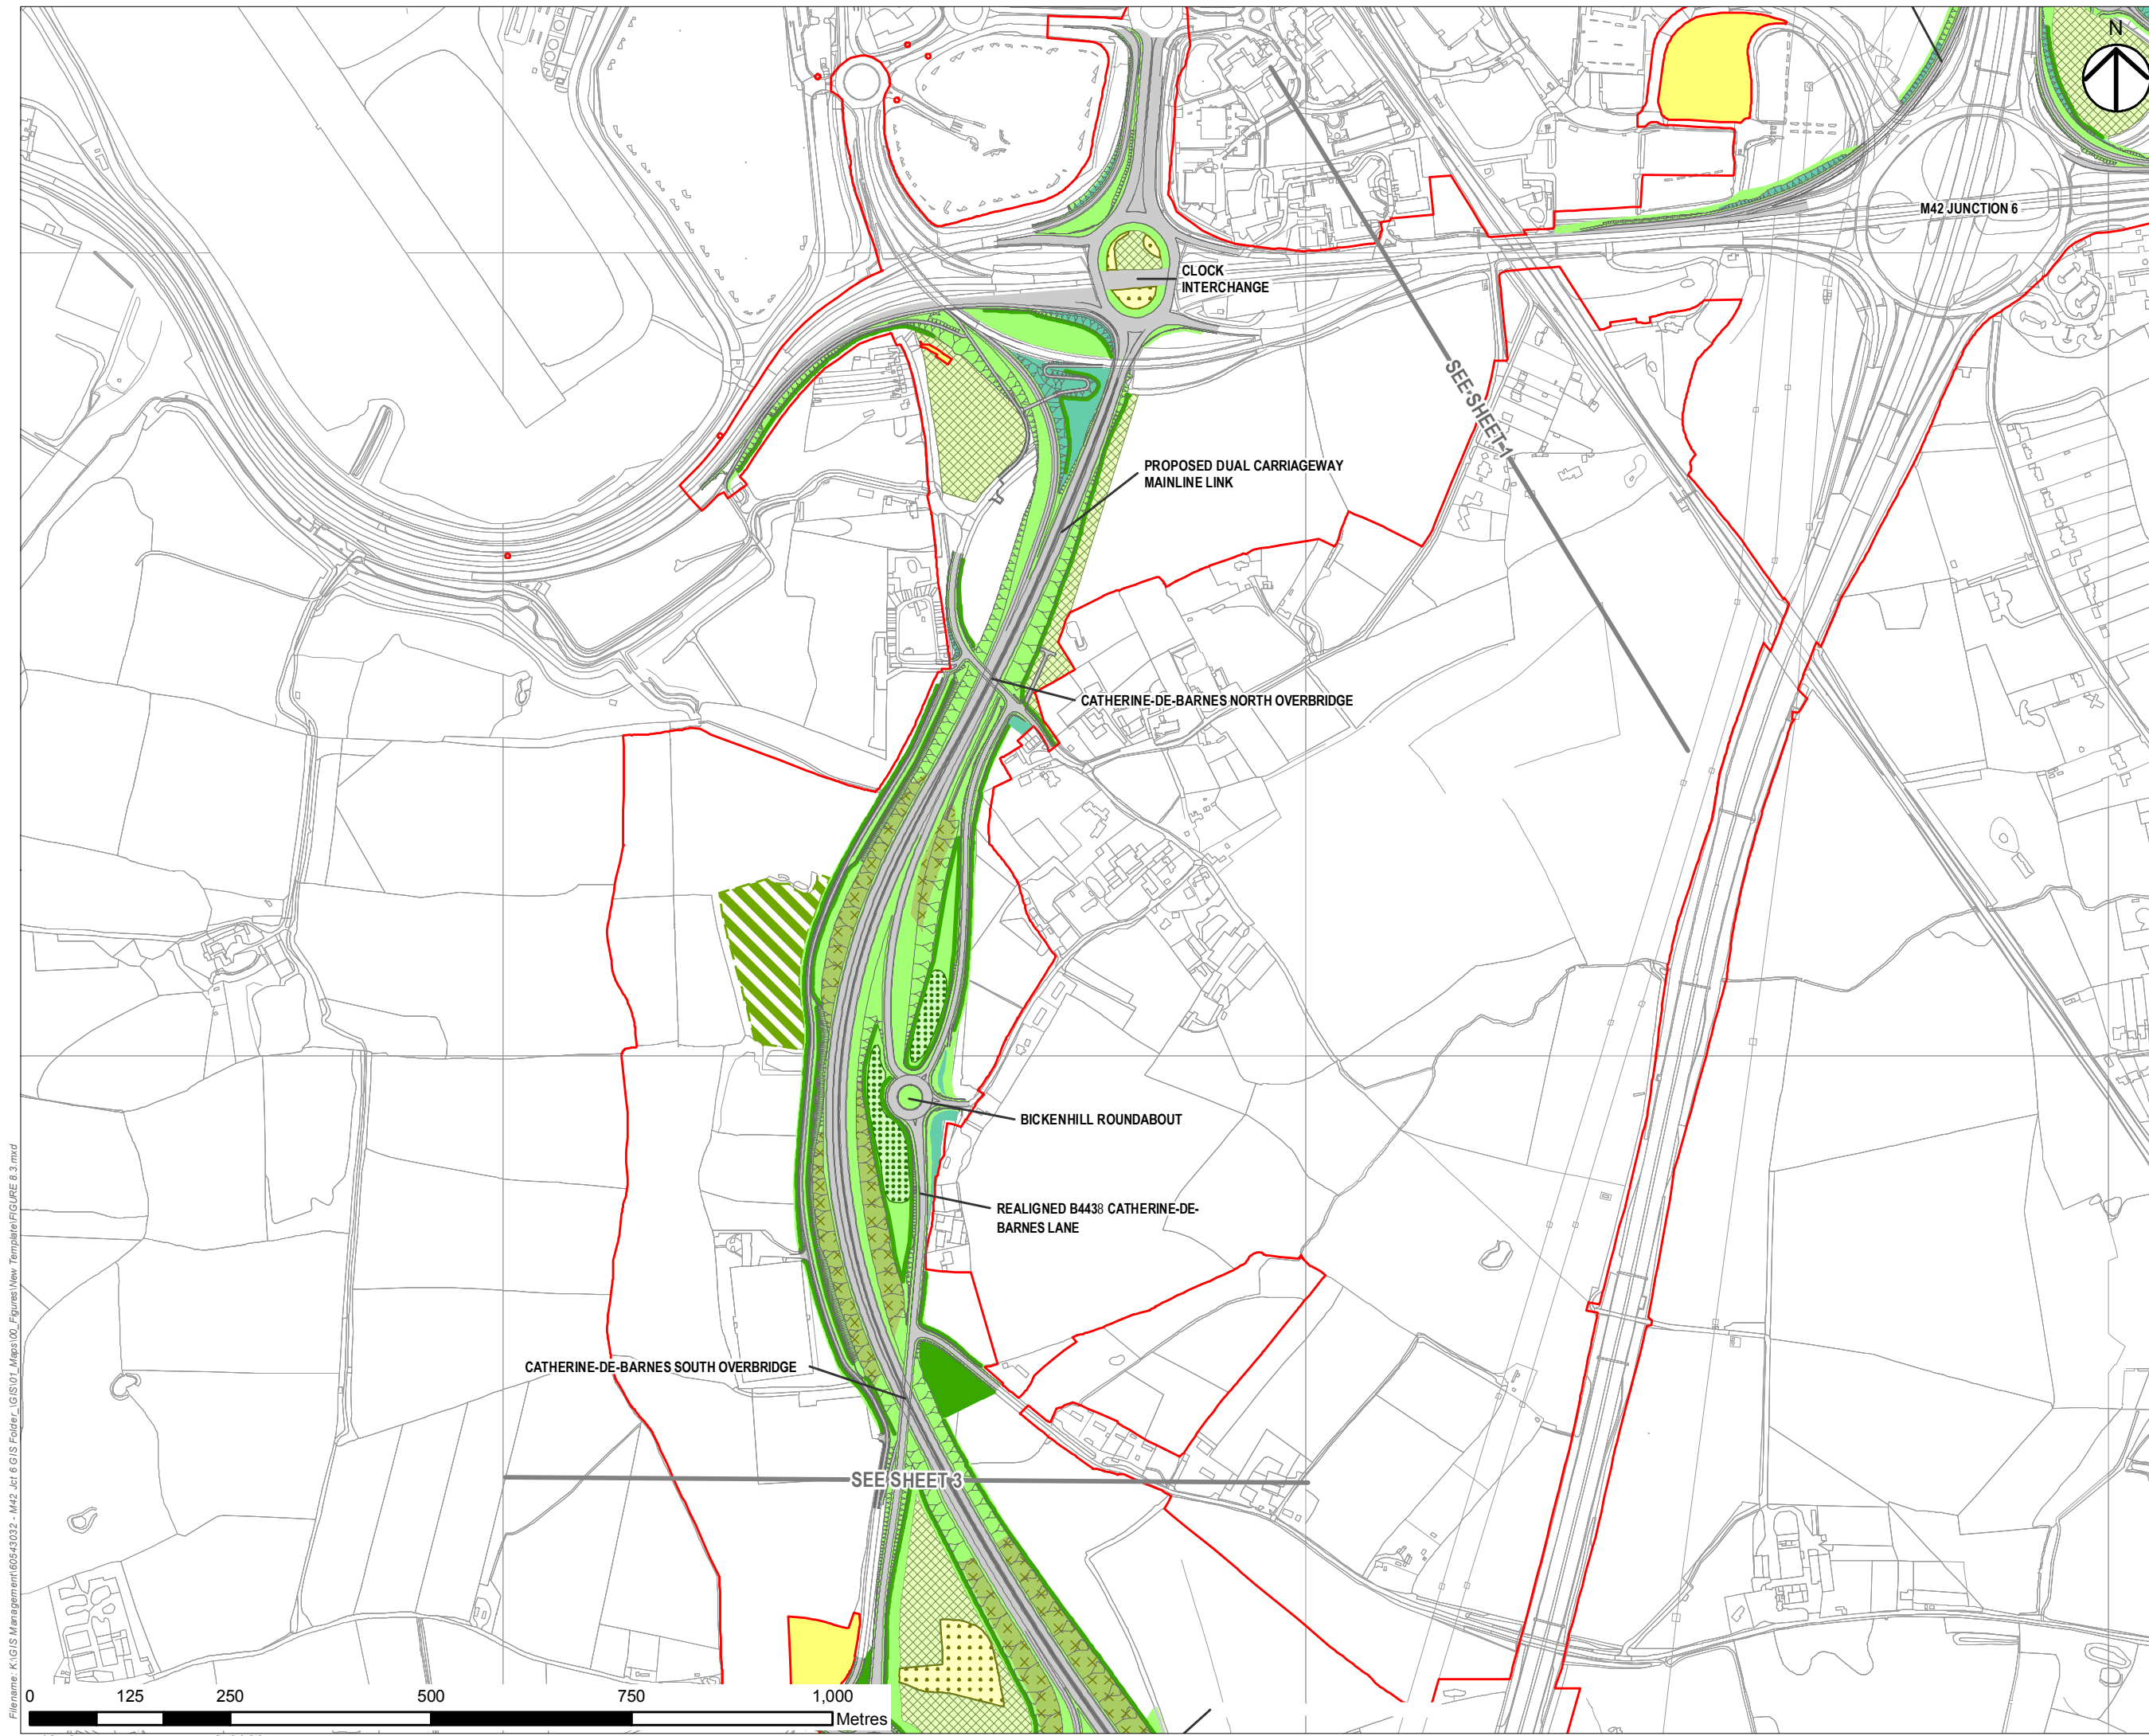

- NOTES**  
THIS DRAWING IS TO BE READ IN CONJUNCTION WITH ALL OTHER RELEVANT DOCUMENTATION.
- LEGEND**
- THE SCHEME
  - LIMITS OF LAND TO BE ACQUIRED OR USED PERMANENTLY OR TEMPORARILY (THE ORDER LIMITS)
  - LIMITS OF LAND TO BE TEMPORARILY ACQUIRED FOR SIGNAGE INSTALLATION
  - LAND NOT INCLUDED WITHIN THE ORDER LIMITS
  - LANDSCAPE - NATIVE HEDGE PLANTING - LE 4.2
  - LANDSCAPE - GRASSLAND - (LE 1.1 - 2M VERGE) (LE 1.3 SPECIES RICH GRASSLAND ON ALL OTHER AREAS)
  - LANDSCAPE - WOODLAND/WOODLAND EDGE - LE 2.1 / LE 2.2
  - LANDSCAPE - SHRUB WITH INTERMITTENT TREES - LE 2.5
  - LANDSCAPE - SHRUB - LE 2.6
  - LANDSCAPE - SCRUB - LE 2.8
  - ECOLOGICAL - RETAINED WOODLAND HABITAT
  - ECOLOGICAL - RETAINED GRASSLAND HABITAT
  - ECOLOGICAL - RETAINED AREA OF EXISTING WATER
  - ECOLOGICAL - MITIGATION (PROPOSED GRASSLAND & SCRUB)
  - ECOLOGICAL - PROPOSED AREA FOR HABITAT TRANSLOCATION
  - ECOLOGICAL - PROPOSED AREA FOR POSSIBLE ANCIENT WOODLAND TRANSLOCATION
  - ECOLOGICAL - PROPOSED REED BEDS
  - PROPOSED CARRIAGEWAY/HARD STANDING/ACCESS TRACKS

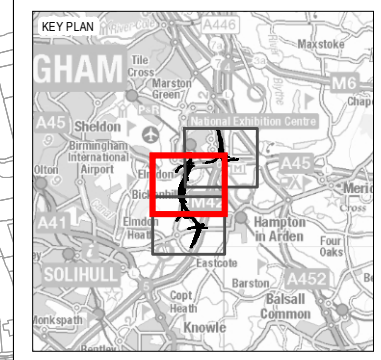

Revision Details	By	Check	Date	Suffix
FIRST ISSUE	GB	JG	13/12/18	C01

Purpose of Issue: **DCO SUBMISSION**

Client: **Highways England**  
 Floor 5  
 Two Colmore Square  
 38 Colmore Circus  
 B4 6BN

Development Consent Order Number: **TR010027**

Project Title: **M42 JUNCTION 6 IMPROVEMENT**

Drawing Title: **FIGURE 8.3 PROPOSED LANDSCAPE PLANTING SHEET 2 OF 3**

Designed	Drawn	Checked	Approved	Date
JA	GB	JA	JG	13/12/18


Internal Project No: 60543032 | Suitability: D7  
 Scale @ A3: 1:7,500 | Zone: M42

THIS DOCUMENT HAS BEEN PREPARED PURSUANT TO AND SUBJECT TO THE TERMS OF AECOM'S APPOINTMENT BY ITS CLIENT. AECOM ACCEPTS NO LIABILITY FOR ANY USE OF THIS DOCUMENT OTHER THAN BY ITS ORIGINAL CLIENT OR FOLLOWING AECOM'S EXPRESS AGREEMENT TO SUCH USE, AND ONLY FOR THE PURPOSES FOR WHICH IT WAS PREPARED AND PROVIDED.


Drawing Number	Originator	Volume	Rev
HE551485	-ACM	-EGN-	C01

Filename: K:\GIS Management\60543032 - M42 Jct 6 GIS folder - GIS01 - Figures\New Template\FIGURE 8.3.mxd



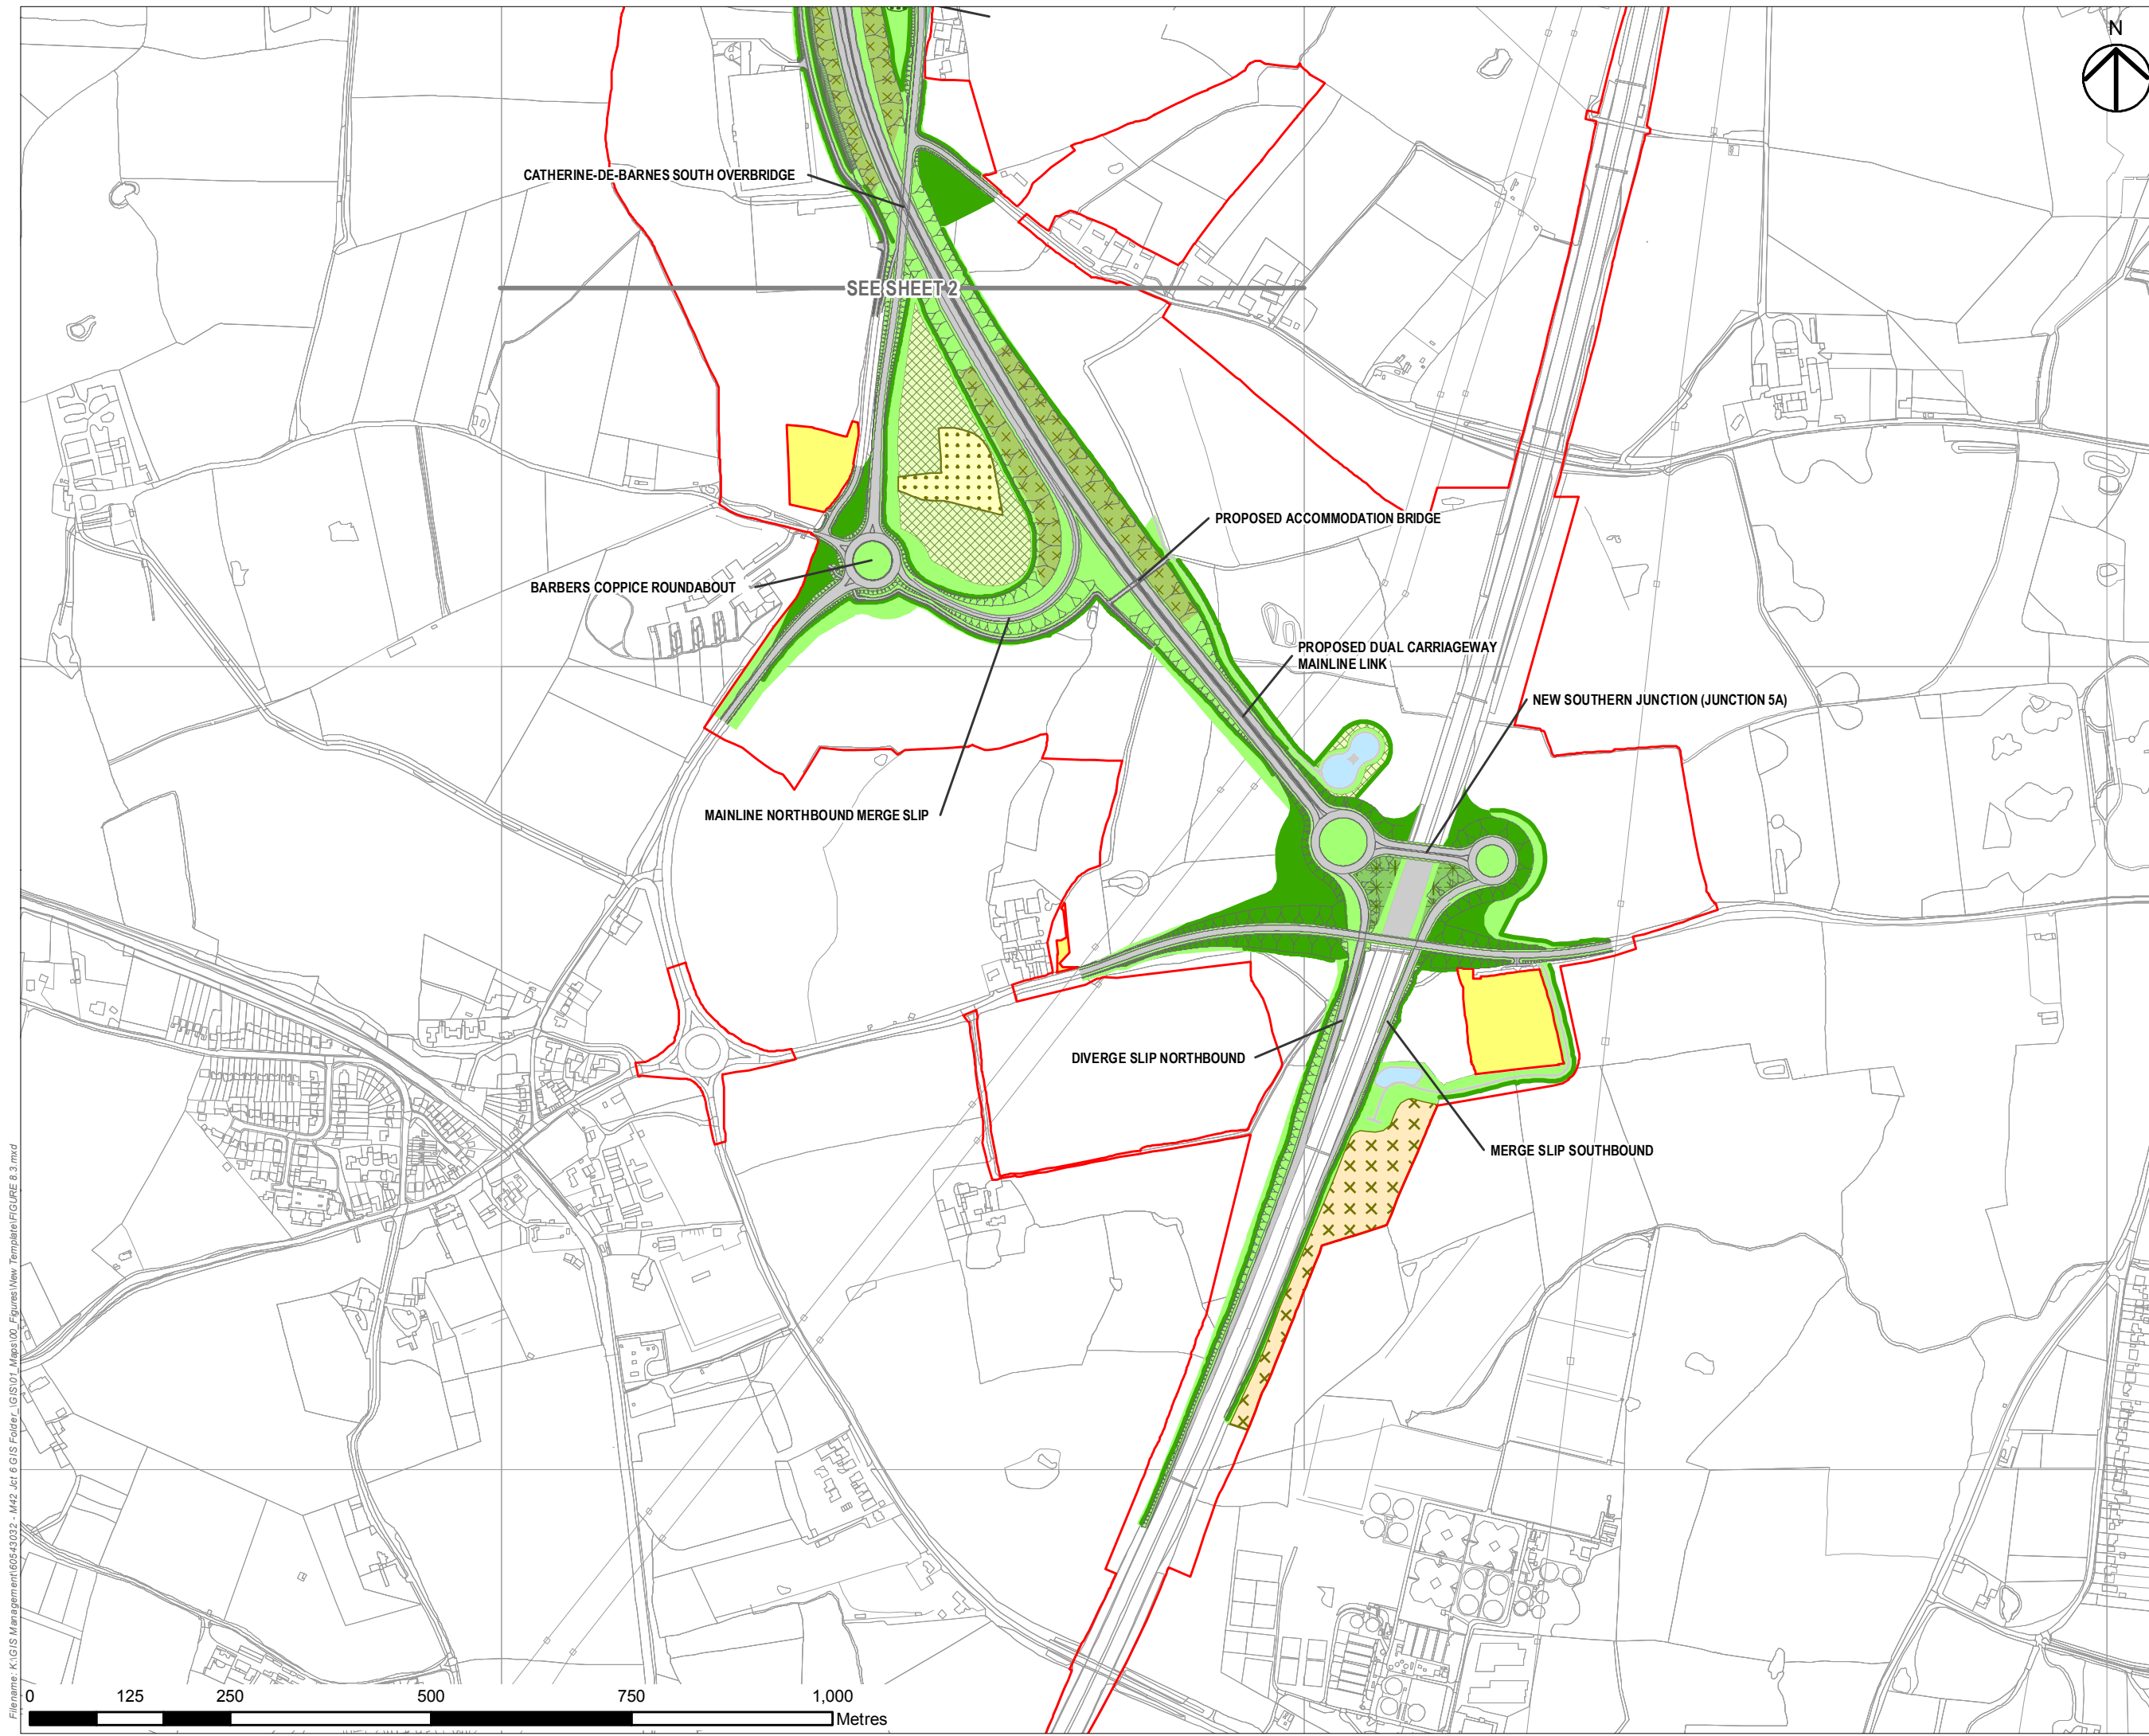

- THIS DRAWING IS TO BE READ IN CONJUNCTION WITH ALL OTHER RELEVANT DOCUMENTATION.
- LEGEND
- THE SCHEME
  - LIMITS OF LAND TO BE ACQUIRED OR USED PERMANENTLY OR TEMPORARILY (THE ORDER LIMITS)
  - LIMITS OF LAND TO BE TEMPORARILY ACQUIRED FOR SIGNAGE INSTALLATION
  - LAND NOT INCLUDED WITHIN THE ORDER LIMITS
  - LANDSCAPE - NATIVE HEDGE PLANTING - LE 4.2
  - LANDSCAPE - GRASSLAND - (LE 1.1 - 2M VERGE) (LE 1.3 SPECIES RICH GRASSLAND ON ALL OTHER AREAS)
  - LANDSCAPE - WOODLAND/WOODLAND EDGE - LE 2.1 / LE 2.2
  - LANDSCAPE - SHRUB WITH INTERMITTENT TREES - LE 2.5
  - LANDSCAPE - SHRUB - LE 2.6
  - LANDSCAPE - SCRUB - LE 2.8
  - ECOLOGICAL - RETAINED WOODLAND HABITAT
  - ECOLOGICAL - RETAINED GRASSLAND HABITAT
  - ECOLOGICAL - RETAINED AREA OF EXISTING WATER
  - ECOLOGICAL - MITIGATION (PROPOSED GRASSLAND & SCRUB)
  - ECOLOGICAL - PROPOSED AREA FOR HABITAT TRANSLOCATION
  - ECOLOGICAL - PROPOSED AREA FOR POSSIBLE ANCIENT WOODLAND TRANSLOCATION
  - ECOLOGICAL - PROPOSED REED BEDS
  - PROPOSED CARRIAGEWAY/HARD STANDING/ACCESS TRACKS

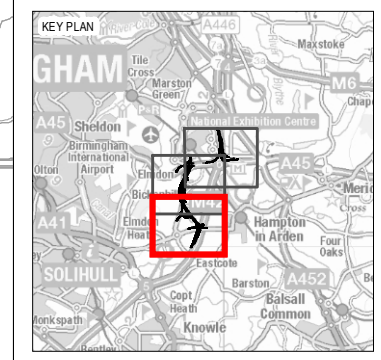

FIRST ISSUE	GB	JG	13/12/18	C01
Revision Details	By	Check	Date	Suffix

Purpose of Issue  
**DCO SUBMISSION**

Client  
Highways England  
Floor 5  
Two Colmore Square  
38 Colmore Circus  
B4 6BN



Development Consent Order Number  
**TR010027**

Project Title  
**M42 JUNCTION 6 IMPROVEMENT**

Drawing Title  
**FIGURE 8.3 PROPOSED LANDSCAPE PLANTING SHEET 3 OF 3**

Designed JA	Drawn GB	Checked JA	Approved JG	Date 13/12/18
Internal Project No 60543032			Suitability D7	
Scale @ A3 1:7,500			Zone M42	

THIS DOCUMENT HAS BEEN PREPARED PURSUANT TO AND SUBJECT TO THE TERMS OF AECOM'S APPOINTMENT BY ITS CLIENT. AECOM ACCEPTS NO LIABILITY FOR ANY USE OF THIS DOCUMENT OTHER THAN BY ITS ORIGINAL CLIENT OR FOLLOWING AECOM'S EXPRESS AGREEMENT TO SUCH USE, AND ONLY FOR THE PURPOSES FOR WHICH IT WAS PREPARED AND PROVIDED.

Drawing Number HE551485 -ACM	Originator -EGN-	Volume C01	Rev
Location M42_SW_ZZ_ZZ	Type / Role / Number -DR-DC-0069		

Filename: K:\GIS Management\60543032 - M42 Jct 6 GIS folder - GIS01 - Maps\00 - Figures\New Template\Figure 8.3.mxd