

# M25 junction 28 improvement scheme

TR010029

## 9.59 Overlay plan of Plot 1/8 and the burial plots

Rules 8(1)(k)

Planning Act 2008

Infrastructure Planning (Examination Procedure) Rules 2010

Volume 9

March 2021

# Infrastructure Planning

## Planning Act 2008

### The Infrastructure Planning (Examination Procedure) Rules 2010

### M25 junction 28 scheme Development Consent Order 202[x ]

---

#### 9.59 Overlay plan of Plot 1/8 and the burial plots

---


<b>Rule Number:</b>	Rule 8(1)(k)
<b>Planning Inspectorate Scheme Reference</b>	TR010029
<b>Application Document Reference</b>	TR010029/EXAM/9.59
<b>Author:</b>	M25 junction 28 scheme, Project Team, Highways England

<b>Version</b>	<b>Date</b>	<b>Status of Version</b>
0	17 March 2021	Deadline 4

DO NOT SCALE

100  
Millimetres

0 10

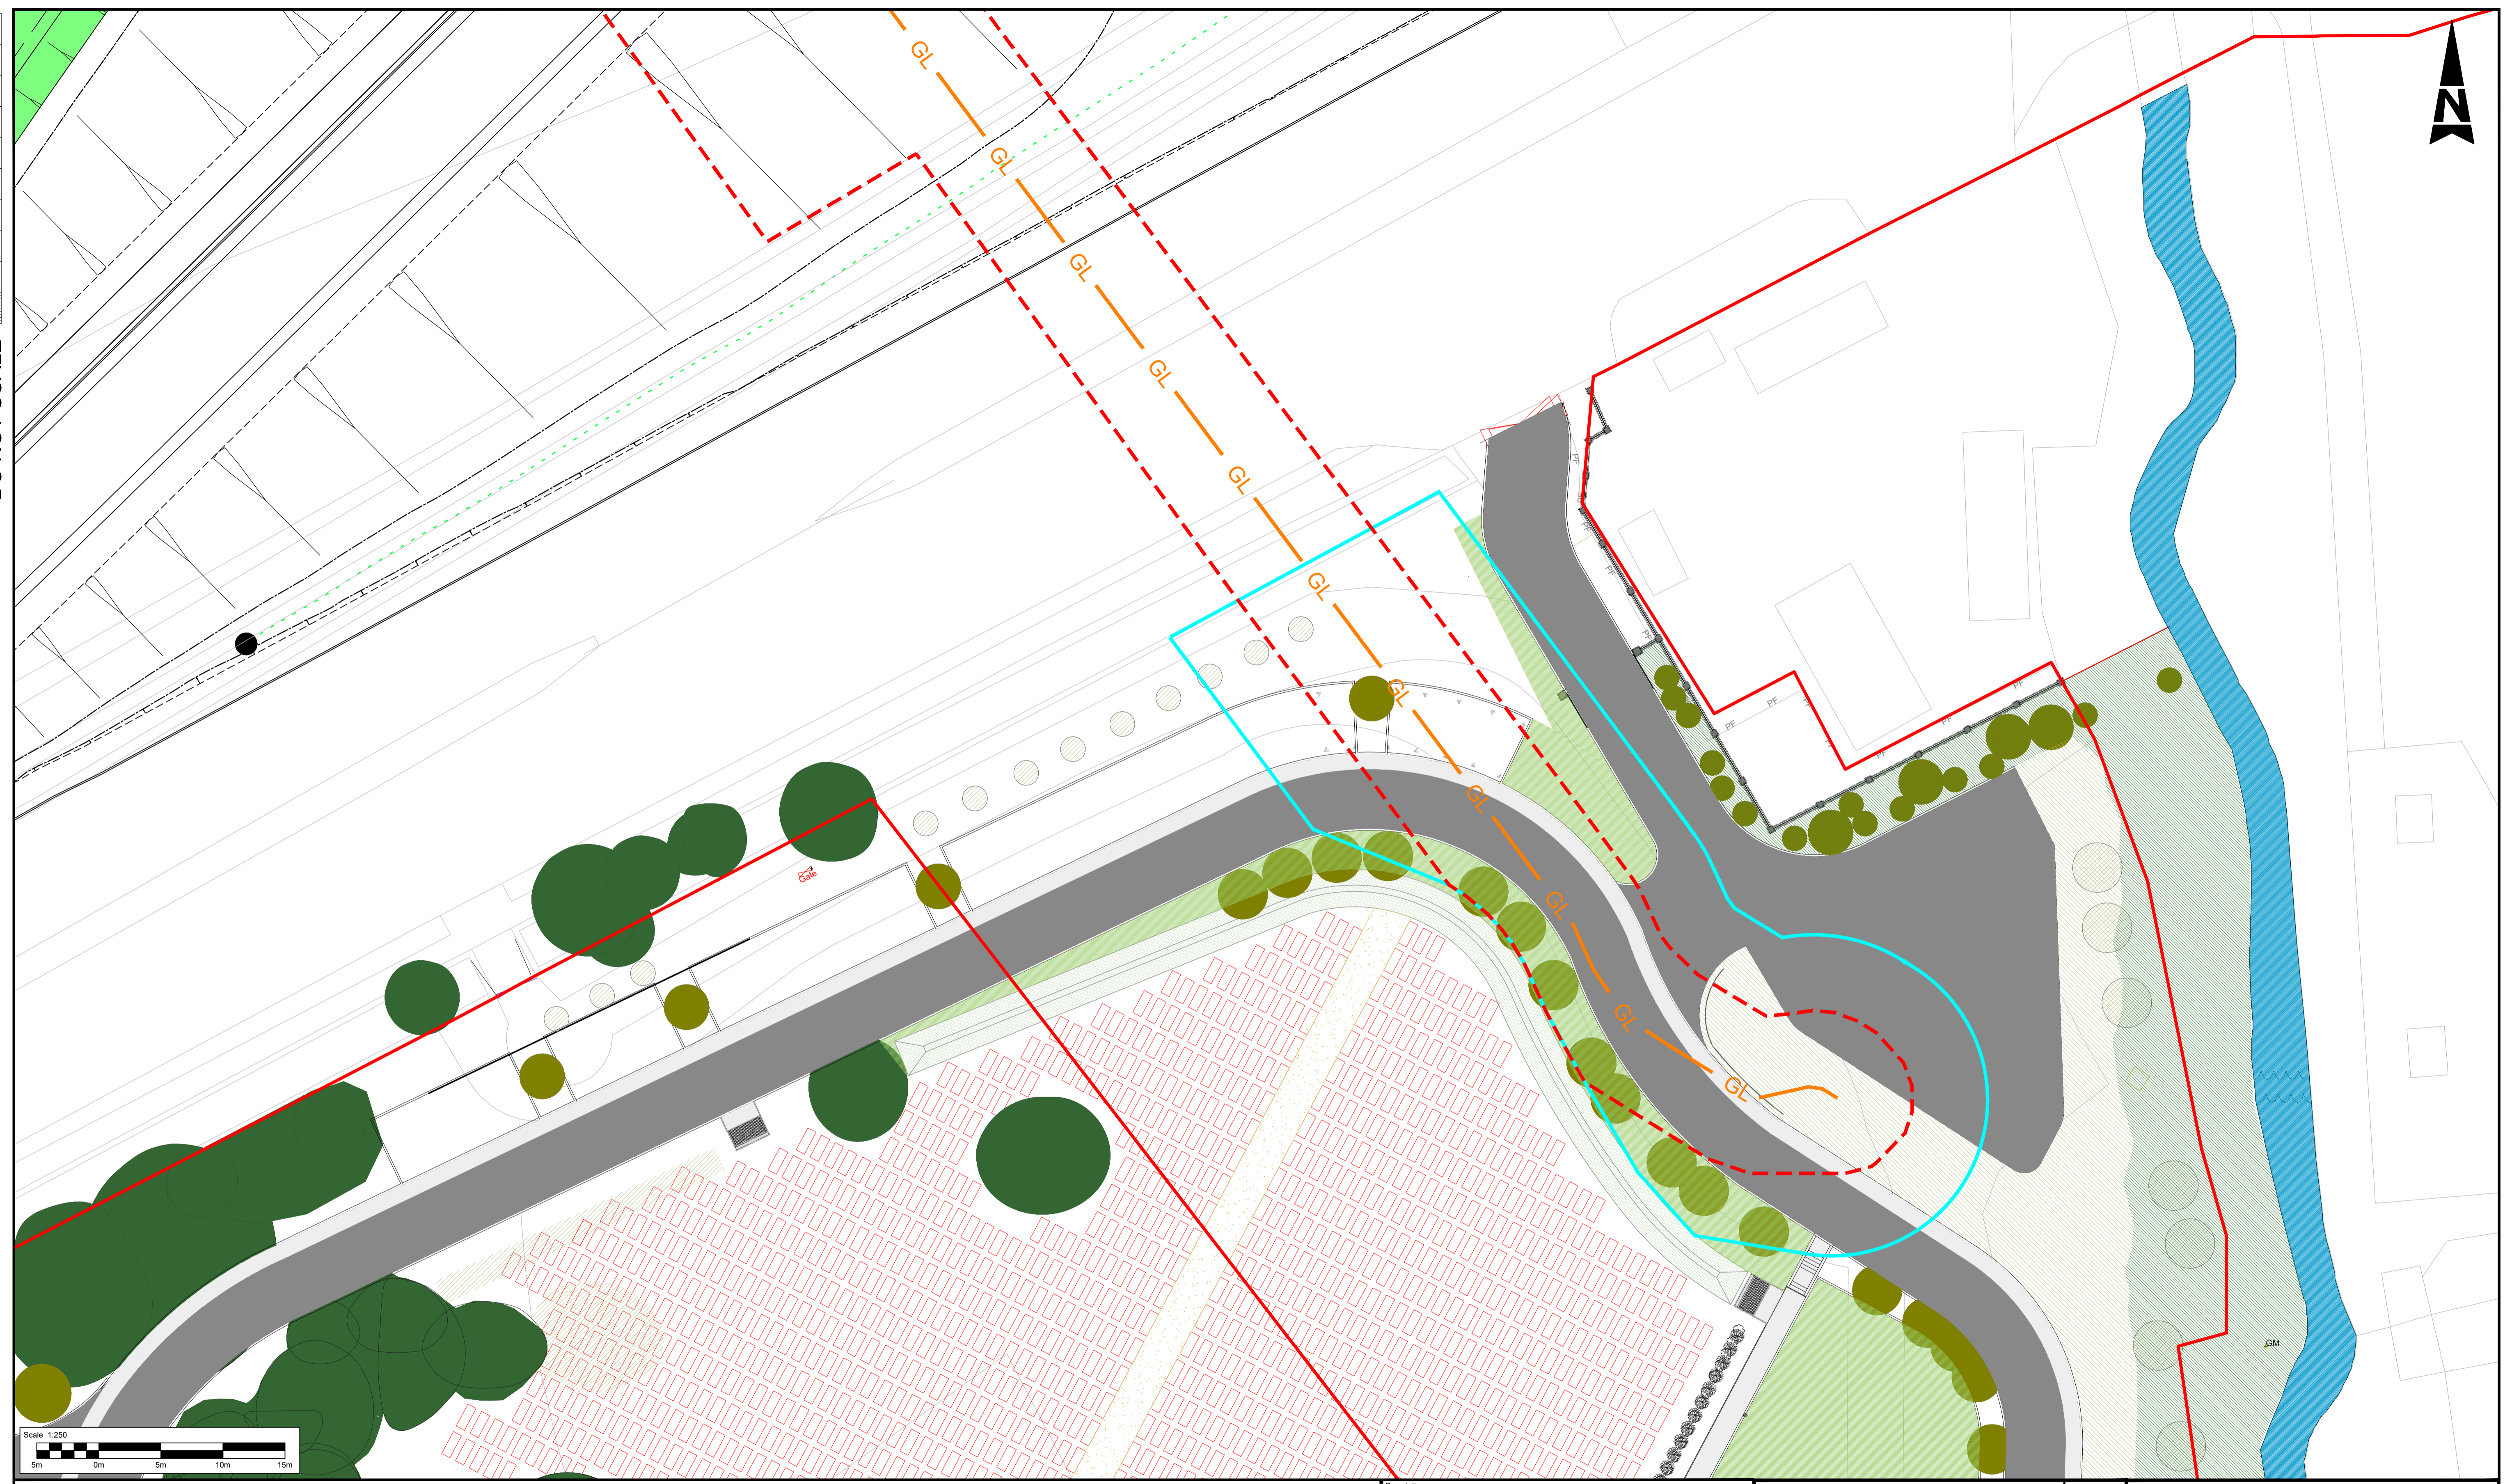

**KEY :**

	Development Consent Order (DCO) boundary
	Proposed Cadent Diversion
	Proposed Cadent Limit of Deviation
	Amended rights plot 1/8
	Gardens of Peace Cemetery burial plots

Description	Status	Revision	Drawn	Checked	Reviewed	Authorised	Issue Date
Description	Status	Revision	Drawn	Checked	Reviewed	Authorised	Issue Date
Description	Status	Revision	Drawn	Checked	Reviewed	Authorised	Issue Date
Description	Status	Revision	Drawn	Checked	Reviewed	Authorised	Issue Date

Drawing Suitability: DCO EXAMINATION

Status: A4

**SNC-LAVALIN**  
**ATKINS**

Member of the SNC-Lavalin Group  
Copyright © SNC Lavalin (2020)

Working on behalf of  
**highways**  
england

Project Title: M25 junction 28 improvement scheme

Drawing Title: GARDENS OF PEACE CEMETERY CADENT DIVERSION AND RIGHTS PLOT 1/8 SHEET 1 OF 1

Client: **highways** england

Drawing Number: TR010029/EXAM/9.59 0

HE PIN: HE551519 | Scale: 1:250 | Original Size: A1

© Crown copyright (2021).

You may re-use this information (not including logos) free of charge in any format or medium, under the terms of the Open Government Licence. To view this licence:

visit [www.nationalarchives.gov.uk/doc/open-government-licence/](http://www.nationalarchives.gov.uk/doc/open-government-licence/)

write to the Information Policy Team, **The National Archives, Kew, London TW9 4DU**,  
or email [psi@nationalarchives.gsi.gov.uk](mailto:psi@nationalarchives.gsi.gov.uk).

Printed on paper from well-managed forests and other controlled sources.

Registered office Bridge House, 1 Walnut Tree Close, Guildford GU1 4LZ  
Highways England Company Limited registered in England and Wales number 09346363

