

M25 junction 10/A3 Wisley interchange

TR010030

9.72 Supporting data in response to ExA's Second Written Questions on Traffic, Transport and Road Safety

Rule 8(1)(b)

Planning Act 2008

Infrastructure Planning (Examination Procedure) Rules 2010

Volume 9

March 2020

Infrastructure Planning

Planning Act 2008

The Infrastructure Planning (Examination Procedure) Rules 2010 (as amended)

M25 junction 10/A3 Wisley interchange

Development Consent Order 202[x]

9.72 Supporting data in response to ExA's Second Written Questions on Traffic, Transport and Road Safety

Regulation Number:	8 (1)(b)
Planning Inspectorate Scheme Reference	TR010030
Application Document Reference	TR010030/EXAM/9.72
Author:	M25 junction 10/A3 Wisley interchange project team, Highways England and Atkins

Version	Date	Status of Version
Rev 0	3 March 2020	Deadline 5

Table of contents

1.	Introduction	4
2.	Information Requested in ExQ 2.13.7	5
3.	Information Requested in ExQ 2.13.29 c)	8
	Appendix A: Accident Data in support of ExQ 2.13.16	10

1. Introduction

1.1.1 This document provides additional information referred to in the Applicant's responses to the Examining Authority's Second Written Questions (HE document reference: TR010020/EXAM/ Volume 9.58) with regard to Traffic, Transport and Road Safety. The two documents should be read in conjunction with one another.

1.2 Question 2.13.7 asks:

"For the inter-peak period please provide traffic flow comparisons for the Core Scenario Do-something versus Do-minimum, in tabulated and drawn forms, similar to those shown for the AM and PM peaks in Tables 4-6 and 4-7 and Figures 4-6 and 4-7 set out in 'Traffic Forecasting Report' [REP1-010]."

1.2.1 The supporting data for the response to Question 2.13.7, with regard to traffic flow comparison between the DM and DS scenarios, is found in Section 2 below.

1.3 Question 2.13.29 asks:

"In submitting your respective updated SoCG at Deadline 5 (D5) please ensure that the following matters are addressed in those SoCGs:

c) Confirmation as to whether any of the B2215's links between its junctions with the A3 and A247 and the B2215's junctions with Newark Lane and Rose Lane are or are not currently operating at capacity."

1.3.1 The supporting data for the response to Question 2.13.29 with regard to operational performance is found in Section 3 below.

1.4 Question 2.13.16 asks:

"On pages 28 and 29 of REP4-005 as part of the collision assessment that has been undertaken reference is made to 20 personal injury collisions having occurred between 1 December 2013 and 30 November 2018. With respect to the data for those 20 collisions please plot on a plan where each of those collisions occurred, identifying each collision with some form of identifying reference number and provide written summaries setting out the details for each of those incidents."

1.4.1 The supporting data for the response to Question 2.13.16, and associated Figure with regard to the collision data is found in Appendix A below.


2. Information Requested in ExQ 2.13.7

Table 2-1 - Traffic Flow (PCU) Comparison IP – Core Scenario DS vs DM

	Movement	Core Scenario		DS vs DM (%)	Core Scenario		DS vs DM (%)
		DM 2022	DS 2022		DM 2037	DS 2037	
M25 junction 10	A3 SB junction 10 Off slip – left	321	336	4.8%	318	365	14.9%
	A3 SB junction 10 Off slip	868	1255	44.6%	874	1427	63.3%
	M25 CW junction 10 Off slip – left	1024	1235	20.6%	1110	1285	15.8%
	M25 CW junction 10 Off slip	403	438	8.7%	535	415	-22.5%
	A3 NB junction 10 Off slip – left	979	1033	5.5%	1118	1170	4.6%
	A3 NB junction 10 Off slip	1028	972	-5.5%	1329	1233	-7.3%
	M25 ACW junction 10 Off slip – left	1046	1058	1.2%	1097	1129	2.9%
	M25 ACW junction 10 Off slip	1118	1190	6.4%	1136	1350	18.8%
M25 Mainline	M25 J9 – junction 10 (CW)	6658	6671	0.2%	7446	7405	-0.6%
	M25 junction 10 (CW)	5231	4998	-4.5%	5801	5705	-1.7%
	M25 junction 10 – J11 (CW)	7050	7234	2.6%	7777	8055	3.6%
	M25 J11 – junction 10 (ACW)	7096	7181	1.2%	7549	7794	3.2%
	M25 junction 10 (ACW)	4932	4934	0.0%	5316	5315	0.0%
	M25 junction 10 – J9 (ACW)	6188	6200	0.2%	6801	6830	0.4%
A3 Mainline	A3 South of junction 10 (NB)	4092	4092	0.0%	4923	4991	1.4%
	A3 South of junction 10 (SB)	4309	4502	4.5%	4844	5295	9.3%
	A3 North of junction 10 (NB)	3537	3618	2.3%	4095	4211	2.8%
	A3 North of junction 10 (SB)	3406	3730	9.5%	3935	4300	9.3%
Ripley	Newark Lane (EB)	238	259	8.9%	318	342	7.5%
	Portsmouth Road (SB)	589	645	9.5%	854	925	8.4%

	Movement	Core Scenario		DS vs DM (%)	Core Scenario		DS vs DM (%)
		DM 2022	DS 2022		DM 2037	DS 2037	
	Rose Lane (WB)	23	20	-13.7%	68	52	-23.3%
	High Street (NB)	484	529	9.3%	658	743	13.0%
Seven Hills	Byfleet Road (EB)	1083	1104	1.9%	1264	1313	3.9%
	Seven Hills Road (SB)	667	663	-0.6%	634	686	8.2%
	A3 – A245 (WB)	1649	1694	2.8%	1776	1922	8.2%
	Seven Hills Rd South (NB)	75	76	0.9%	81	81	1.0%
Painshill	A3 NB off-slip	1487	1566	5.3%	1730	1817	5.0%
	A245 Byfleet Road slip	1655	1725	4.2%	1795	1936	7.8%
	A3 SB off-slip	318	222	-30.1%	332	230	-30.8%
	A245 Byfleet Road slip	1164	1208	3.7%	1166	1198	2.8%
Local Roads	Byfleet Rd West of Seven Hills (EB)	1083	1104	1.9%	1264	1313	3.9%
	Byfleet Rd West of Seven Hills (WB)	1103	1067	-3.2%	1147	1186	3.4%
	Byfleet Rd East of Seven Hills (WB)	1649	1694	2.8%	1776	1922	8.2%
	Byfleet Rd East of Seven Hills (EB)	1655	1725	4.2%	1795	1936	7.8%
	Wisley Lane to A3	302	250	-17.3%	387	311	-19.7%
	A3 to RHS Wisley	286	279	-2.4%	330	327	-0.8%
	Ockham Road North (NB)	331	314	-5.1%	366	376	2.8%
	Ockham Road North (SB)	75	161	113.9%	120	178	47.7%

Figure 2-1 - Traffic Flow Comparison IP – Core Scenario DS vs DM

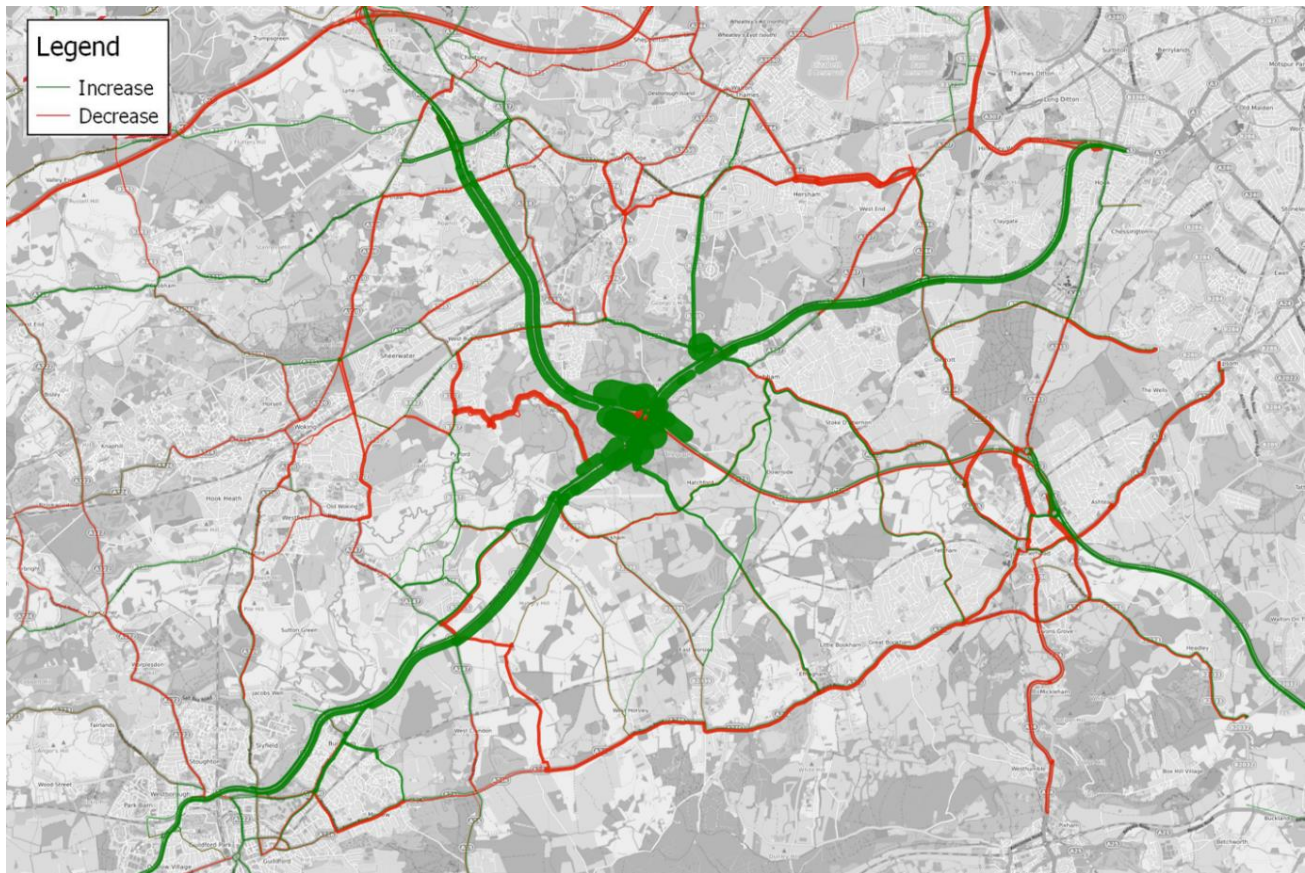

3. Information Requested in ExQ 2.13.29 c)

Table 3-1 - Operational Performance: B2215/Newark Lane/Rose Lane - 2017 Base

Time	Lane	2017 Base (07:00-08:00)		
		Queue (PCU)	Delay (s)	RFC
AM (07:00-08:00)	Rose Lane	0.2	10.53	0.19
	Right turn into Newark Lane	1.2	15.60	0.53
	Newark Lane Left Turn	3.2	35.47	0.77
	Newark Lane Right Turn	0.5	59.30	0.35
	Right turn into Rose Lane	0.3	9.10	0.22
AM (08:00-09:00)	Rose Lane	0.7	16.41	0.41
	Right turn into Newark Lane	2.2	18.97	0.68
	Newark Lane Left Turn	1.7	21.50	0.63
	Newark Lane Right Turn	0.7	47.64	0.41
PM (16:00-17:00)	Rose Lane	0.8	17.47	0.45
	Right turn into Newark Lane	1.2	13.15	0.54
	Newark Lane Left Turn	0.8	12.90	0.44
	Newark Lane Right Turn	0.3	31.21	0.22
	Right turn into Rose Lane	0.3	10.07	0.21
PM (17:00-18:00)	Rose Lane	1.0	21.97	0.51
	Right turn into Newark Lane	1.5	14.63	0.59
	Newark Lane Left Turn	1.2	16.30	0.55
	Newark Lane Right Turn	0.3	39.05	0.24


Table 3-2 - Operational Performance: 2017 Ockham Park – 2017 Base

Time Period	Lane	Queue (PCU)	Delay (s)	RFC
AM (07:00-08:00)	A3 (north)	0.4	1.82	0.27
	Ockham Rd North	0.7	5.30	0.40
	Portsmouth Road	0.9	3.14	0.46
AM (08:00-09:00)	A3 (north)	0.4	1.84	0.29
	Ockham Rd North	0.6	5.15	0.39
	Portsmouth Road	0.5	2.54	0.33
PM (16:17:00)	A3 (north)	0.6	2.07	0.35
	Ockham Rd North	0.4	4.59	0.29
	Portsmouth Road	0.4	2.17	0.27
PM (17:00-18:00)	A3 (north)	0.6	2.06	0.38
	Ockham Rd North	0.4	2.17	0.27
	Portsmouth Road	0.4	2.12	0.29

Appendix A: Accident Data in support of ExQ 2.13.16

Please find below, in response to ExQ 2.13.16:

- a figure showing the location and severity of recorded accidents (during the period 01/12/2013 to 30/11/2018) between Ockham Park interchange and M25 junction 10
- accident data logs for each of the accidents shown on the figure.

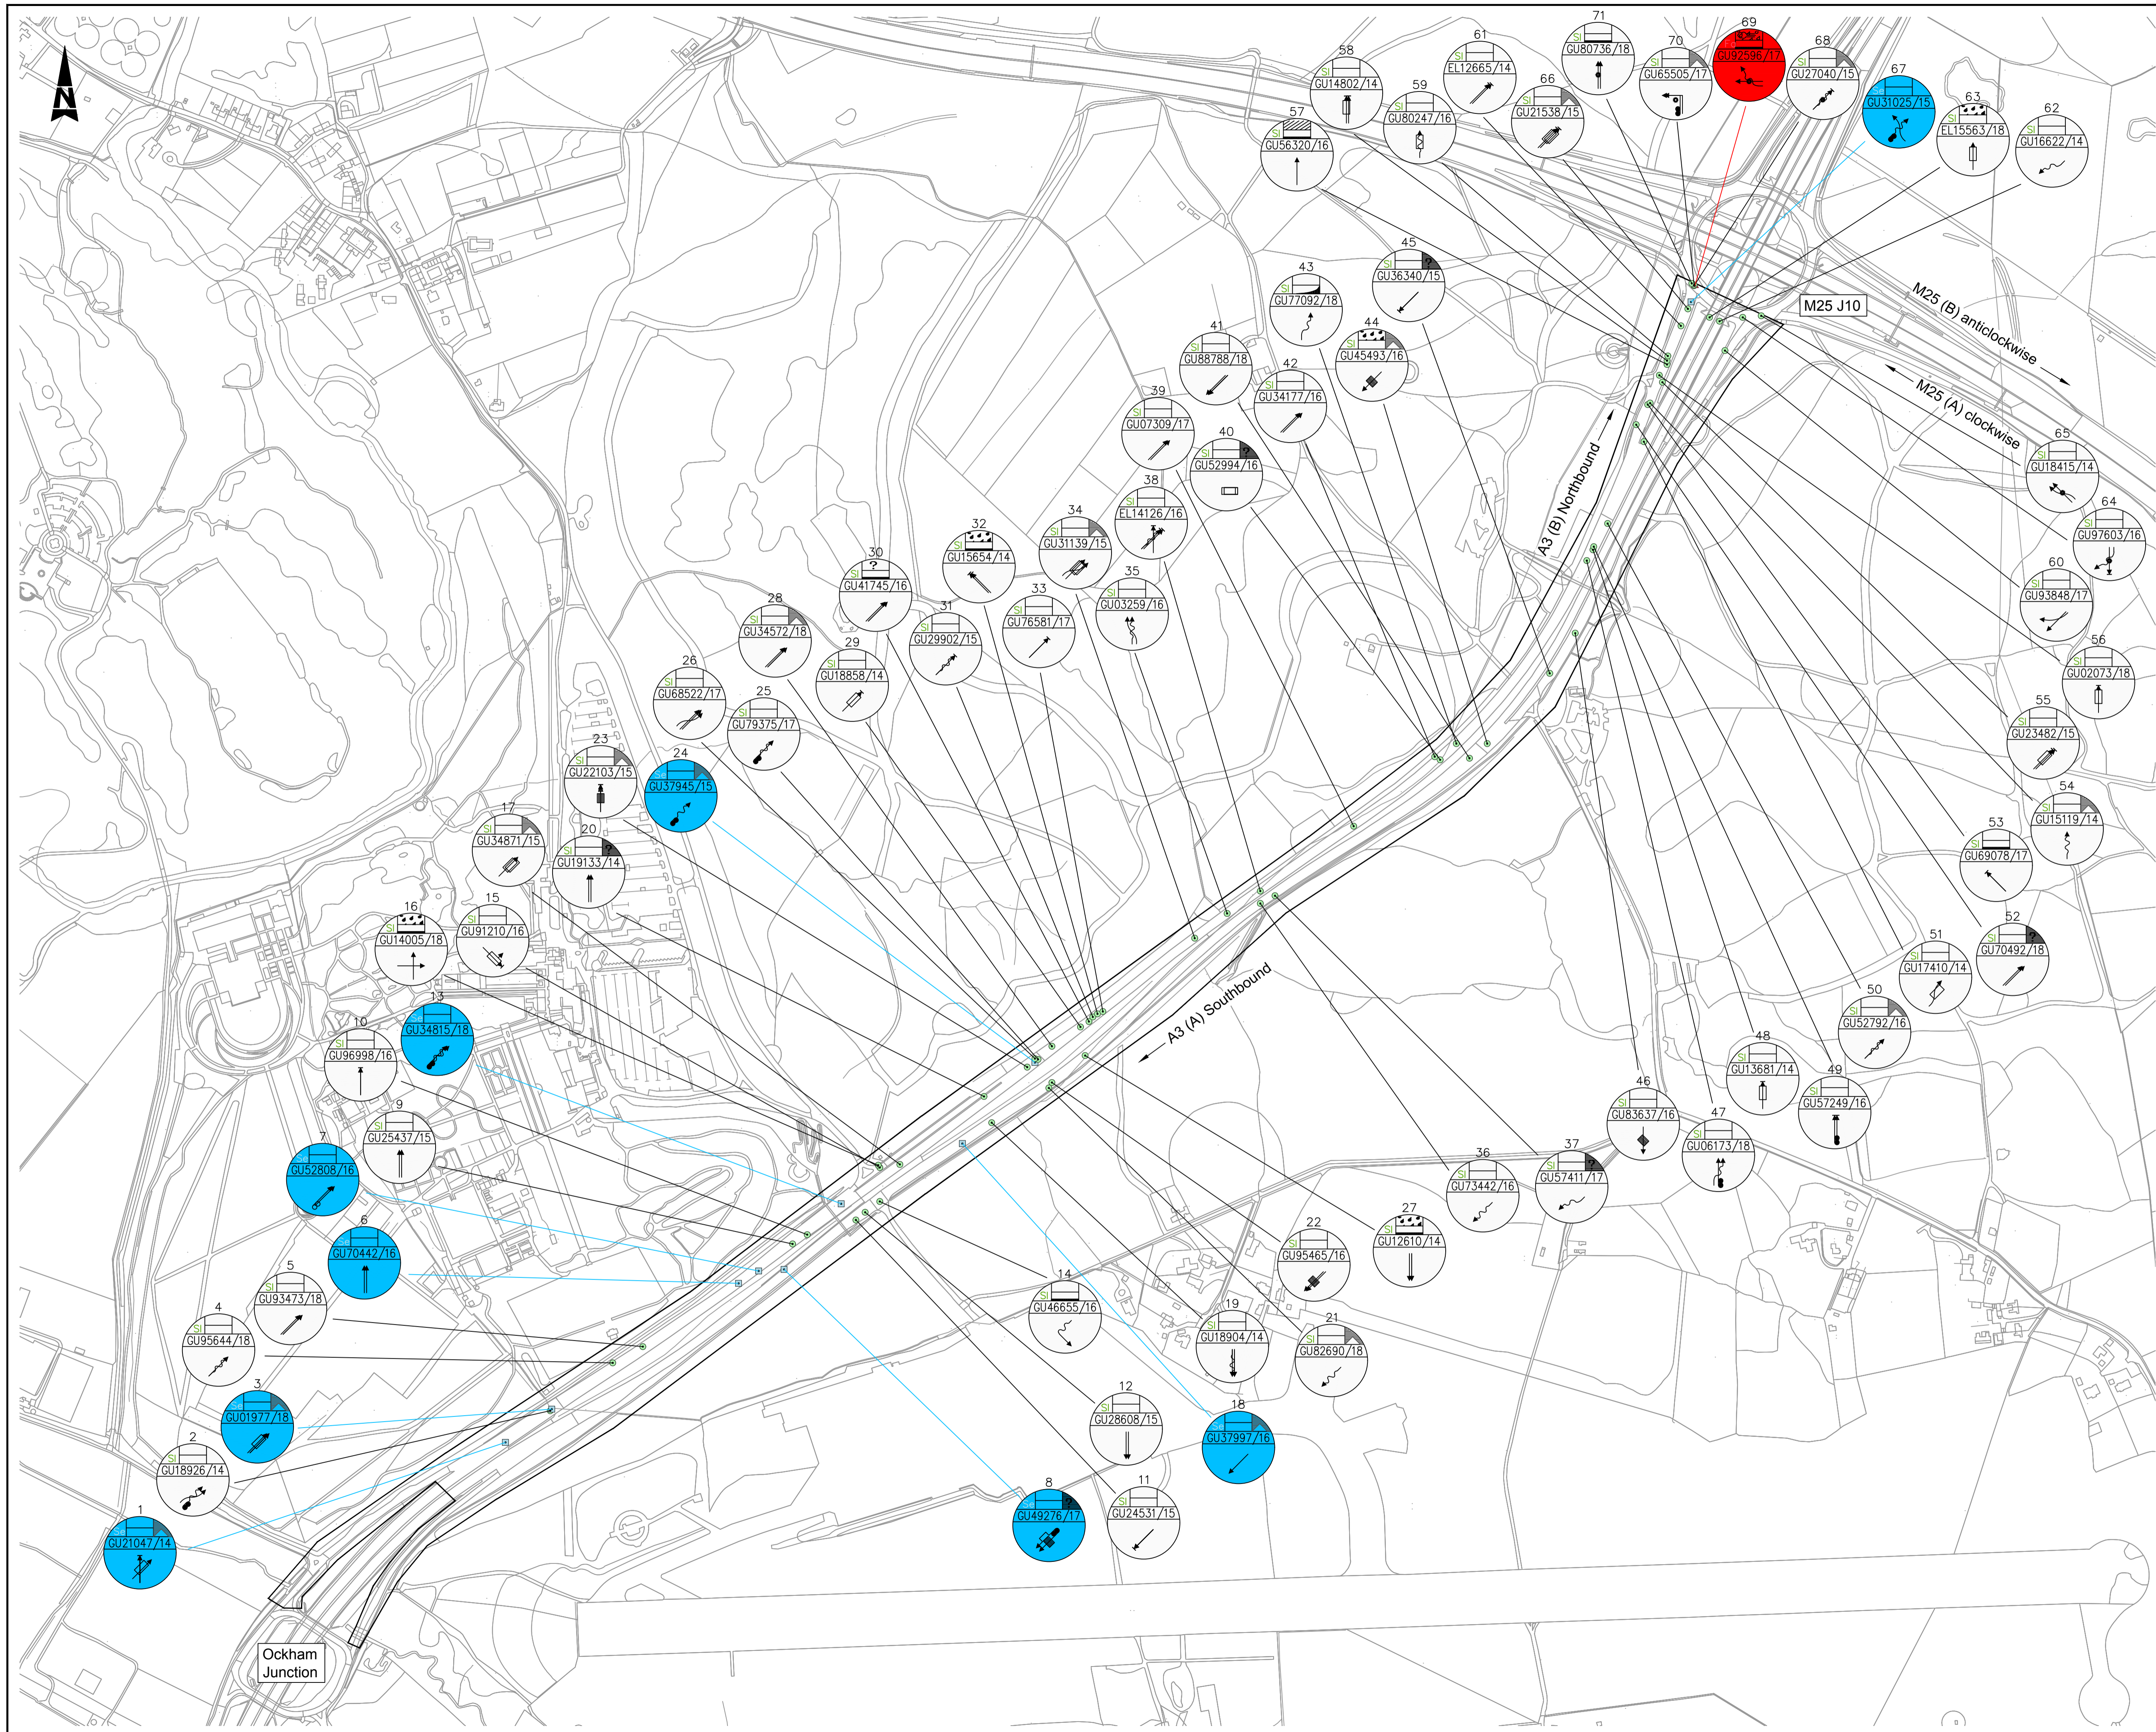

Do not scale from this drawing, use stated dimensions only.
 Reproduced by permission of Ordnance Survey on behalf of HMSO.
 © Crown Copyright and Database Right 2019.
 All Rights Reserved.
 Ordnance Survey Licence Number 100018928.

Location Plan

Not to scale

Safety, Health & Environmental Information

In addition to the hazards/risks normally associated with the types of work detailed on this drawing, note the following residual hazards:

Item	Phase	Hazard & description
1		
2		

Phase: C = Construction M = Maintenance
 U = Use D = Demolition

Drawing status	Suitability
Suitable for Information	S2

Key:

- 7
140238404
Slight accident
- 67
GU31025/15
Serious accident
- 69
GU92596/17
Fatal accident

P1	Initial issue	DRI/20/08/19
Rev.	Description	NBH/20/08/19
		Sig/Date

	Signed	Date
Drawn:	NBH	20/08/19
Design:	NBH	20/08/19
Checked:	SR	20/08/19
Approved:	DRI	20/08/19

Agent

Connect Plus Services
 Connect Plus House
 St Albans Road
 South Mimms
 Potters bar
 Hertfordshire
 EN6 3NP
 Tel: 020 3386 8500
 Fax: 020 3386 8501

Client

Project

A3 Wisley

Title

**A3 - M25 J10 to Ockham
 Accident Data
 01.12.2013 to 30.11.2018**

Scale:	Original size:
N.T.S.	A1

Drawing No:	Rev:
RSAH-CPS-VAS -A3_Z_J10_OCK-DR-CH-0001	P1

A3 - M25 J10 to Ockham Junction

Accident Date BETWEEN '01-Dec-2013' AND '30-Nov-2018'

No.	Area L/A	Reference	Severity	Day	Date	Time	Grid Coords	Link/Node	Street				
1		GU21047/14	Serious	Thursday	11/12/2014	16:50	506463/157723						
Location: A3 Wisley 1st Rd: A3 2nd Rd:													
Speed	C'Way	Jct Det/Ctrl	Lighting	Weather	Rd Surf	PedX - Human	- Phy Fac	Special	Hazard				
70 MPH	Dual c'way	NotJCT	Dark/lights lit	Fine	Dry	None	None	None	None				
Veh	Vehicle type	Towing	Manoeuvr	Dir	Veh loc	Junct. loc	Skidding	Hit obj in	Left cway	Hit obj off	Sex	Age	B/T
1	Car	No	Waiting	SW NE	On main	Not at	No	None		None	Male	56	-ve
2	Car	No	Stop	S N	On main	Not at	No	None		None	Male	33	-ve
3	Car	No	Going ahead	S N	On main	Not at	No	None		None	Male	60	-ve
4	Car	No	Going ahead	SW NE	On main	Not at	No	None		None	Female	81	-ve
Cas No	Veh ref	Cas Class	Sex	Age	Severity	Car Pass	Ped Direction	Ped Movement	Ped location	School Pupil			
1	2	Drv/Rider	Male	33	Slight	No	Not ped	Not ped	Not ped	Other			
2	3	Drv/Rider	Male	60	Slight	No	Not ped	Not ped	Not ped	Other			
3	4	Drv/Rider	Female	81	Serious	No	Not ped	Not ped	Not ped	Other			
Description: Based on the Accounts Provided it Would Appear That V4 Has Joined the A3 Northbound at Ockham Intending to Come off at Painshill. V4 Has Moved into Lane 1 and then Has Moved over into Lane 2 After Seeing Flashing Headlights. Driver of V4 Has Realised That There is Not Enough Space and Has Moved Back to Lane 1. Traffic in Lane 1 was Stationary or Slowing and V4 Has Struck the Rear of V3 which Has then Struck Rear of V2. V2 Has Struck V1.													
User Information:													
2		GU18926/14	Slight	Thursday	02/10/2014	09:56	506521/157764						
Location: A3 Portsmouth Road at Junction with B2039 Wisley 1st Rd: A3 2nd Rd:													
Speed	C'Way	Jct Det/Ctrl	Lighting	Weather	Rd Surf	PedX - Human	- Phy Fac	Special	Hazard				
70 MPH	Dual c'way	NotJCT	Daylight	Fine	Dry	None	None	None	None				
Veh	Vehicle type	Towing	Manoeuvr	Dir	Veh loc	Junct. loc	Skidding	Hit obj in	Left cway	Hit obj off	Sex	Age	B/T
1	Car	No	Chg rt lane	SW NE	On main	Not at	No	None		None	Male	29	N/C
2	M/cycle > 500c	No	Going ahead	SW NE	On main	Not at	OT	None		None	Male	35	N/C
Cas No	Veh ref	Cas Class	Sex	Age	Severity	Car Pass	Ped Direction	Ped Movement	Ped location	School Pupil			
1	2	Drv/Rider	Male	35	Slight	No	Not ped	Not ped	Not ped	Other			
Description: V1 in Lane 2 of 3 on A3 Northbound. V2 Motorcycle Same Direction V1 Moved into Lane 3 and Collided													
User Information:													
3	E07000209	GU01977/18	Serious	Thursday	22/11/2018	16:45	506523/157766						
Location: A3 RIPLEY BYPASS AND JUNCTION WITH B2215 PORTSMOUTH ROAD OCKHAM 1st Rd: A3 2nd Rd: B2215													
Speed	C'Way	Jct Det/Ctrl	Lighting	Weather	Rd Surf	PedX - Human	- Phy Fac	Special	Hazard				
70 MPH	Dual c'way	Slip-R Give	Dark/lights lit	Fine	Dry	None	None	None	None				
Veh	Vehicle type	Towing	Manoeuvr	Dir	Veh loc	Junct. loc	Skidding	Hit obj in	Left cway	Hit obj off	Sex	Age	B/T
1	Car	No	Going ahead	SW NE	On main	Enter main	No	None		None	Male	27	-ve
2	Car	No	Going ahead	SW NE	On main	Junt appr	No	None		None	Female	50	-ve
3	Van/Goods < 3.0	No	Going ahead	SW NE	On main	Mid junction	No	None		None	Male	56	-ve
4	Car	No	Going ahead	SW NE	On main	Junt cleared	No	None		None	Female	21	-ve
5	Car	No	Waiting	SW NE	On main	Junt appr	No	None		None	Female	36	-ve
Cas No	Veh ref	Cas Class	Sex	Age	Severity	Car Pass	Ped Direction	Ped Movement	Ped location	School Pupil			
1	1	Drv/Rider	Male	27	Serious	No	Not ped	Not ped	Not ped	Other			
2	2	Drv/Rider	Female	50	Slight	No	Not ped	Not ped	Not ped	Other			
Description: V'S3 2 AND 5 TRAVELLING IN LANE 1 NORTHBOUND. V4 IN LANE 1 HAVING RECENTLY JOINED. V1 JOINING FROM PORTSMOUTH ROAD. V3 MOVED TO LANE 2 TO ALLOW V1 TO MERGE. V1 STRUCK THE REAR OF V2. V2 HAS SPUN AND STRUCK V3 AND THEN STRUCK V4. V4 PUSHED INTO V5.													
User Information:													
4	E07000209	GU95644/18	Slight	Monday	14/05/2018	12:00	506602/157826						
Location: A3 PORTSMOUTH ROAD OCKHAM 1st Rd: A3 2nd Rd:													
Speed	C'Way	Jct Det/Ctrl	Lighting	Weather	Rd Surf	PedX - Human	- Phy Fac	Special	Hazard				
70 MPH	Dual c'way	NotJCT	Daylight	Fine	Dry	None	None	None	None				
Veh	Vehicle type	Towing	Manoeuvr	Dir	Veh loc	Junct. loc	Skidding	Hit obj in	Left cway	Hit obj off	Sex	Age	B/T
1	Car	No	Going ahead	SW NE	On main	Not at	Over	None	O/s rebound	Cent barr	Female	35	N/P
2	Car	No	Going ahead	SW NE	On main	Not at	No	None		None	Male	51	-ve
Cas No	Veh ref	Cas Class	Sex	Age	Severity	Car Pass	Ped Direction	Ped Movement	Ped location	School Pupil			
1	1	Drv/Rider	Female	35	Slight	No	Not ped	Not ped	Not ped	Other			
2	1	Passenger	Male	25	Slight	Front	Not ped	Not ped	Not ped	Other			
Description: V1 AND V2 TRAVELLING NORTH. V1 CHANGED LANE TO THE OFFSIDE AND COLLIDED WITH V2. THIS CAUSED V1 TO LOSE CONTROL AND HIT THE CENTRAL BARRIER REBOUNDING AND ROLLING.													
User Information:													

A3 - M25 J10 to Ockham Junction

Accident Date BETWEEN '01-Dec-2013' AND '30-Nov-2018'

No.	Area L/A	Reference	Severity	Day	Date	Time	Grid Coords	Link/Node	Street				
5	E07000209	GU93473/18	Slight	Tuesday	15/05/2018	15:50	506641/157847						
Location: A3 PORTSMOUTH ROAD OCKHAM 1st Rd: A3 2nd Rd:													
Speed	C'Way	Jct Det/Ctrl	Lighting	Weather	Rd Surf	PedX - Human	- Phy Fac	Special	Hazard				
70 MPH	Dual c'way	NotJCT	Daylight	Fine	Dry	None	None	None	None				
Veh	Vehicle type	Towing	Manoeuvre	Dir	Veh loc	Junct. loc	Skidding	Hit obj in	Left cway	Hit obj off	Sex	Age	B/T
1	Car	No	Going ahead	SW	NE Tram	Not at	No	None		None	Male	36	N/P
2	Car	No	Going ahead	SW	NE On main	Not at	No	None		None	Male	52	-ve
3	Car	No	Going ahead	SW	NE On main	Not at	No	None		None	Male	56	-ve
Cas No	Veh ref	Cas Class	Sex	Age	Severity	Car Pass	Ped Direction	Ped Movement	Ped location	School Pupil			
1	1	Drv/Rider	Male	36	Slight	No	Not ped	Not ped	Not ped	Other			
Description: V1 V2 AND V3 TRAVELLING NORTH EAST. V1 IN LANE 3. V2 IN LANE 2 AND V3 IN LANE 3. V1 HAS COLLIDED WITH REAR OF V3. V1 ENTERED LANE 2 WHERE IT HAS STRUCK REAR OF V2. ALL VEHICLES STOPPED IN CARRIAGEWAY.													
User Information:													
6		GU70442/16	Serious	Thursday	28/04/2016	15:50	506765/157929						
Location: A3 Ockham 1st Rd: A3 2nd Rd:													
Speed	C'Way	Jct Det/Ctrl	Lighting	Weather	Rd Surf	PedX - Human	- Phy Fac	Special	Hazard				
70 MPH	Dual c'way	NotJCT	Daylight	Fine	Dry	None	None	None	None				
Veh	Vehicle type	Towing	Manoeuvre	Dir	Veh loc	Junct. loc	Skidding	Hit obj in	Left cway	Hit obj off	Sex	Age	B/T
1	Car	No	Going ahead	S	N On main	Not at	No	None		None	Female	36	N/A
2	Car	No	Going ahead	S	N On main	Not at	No	None		None	Male	44	N/A
Cas No	Veh ref	Cas Class	Sex	Age	Severity	Car Pass	Ped Direction	Ped Movement	Ped location	School Pupil			
1	1	Drv/Rider	Female	36	Serious	No	Not ped	Not ped	Not ped	Other			
Description: in Rush Hour Traffic V1 Has Stopped and V2 Has Collided with R/O V1													
User Information:													
7		GU52808/16	Serious	Thursday	10/03/2016	15:55	506791/157945						
Location: A3 Ockham 1st Rd: A3 2nd Rd:													
Speed	C'Way	Jct Det/Ctrl	Lighting	Weather	Rd Surf	PedX - Human	- Phy Fac	Special	Hazard				
70 MPH	Dual c'way	NotJCT	Daylight	Fine	Dry	None	None	None	None				
Veh	Vehicle type	Towing	Manoeuvre	Dir	Veh loc	Junct. loc	Skidding	Hit obj in	Left cway	Hit obj off	Sex	Age	B/T
1	Car	No	Going ahead	SW	NE On main	Not at	No	None		None	Male	60	N/A
2	Pedal Cycle	No	Going ahead	SW	NE On main	Not at	No	None		None	Male	54	N/A
Cas No	Veh ref	Cas Class	Sex	Age	Severity	Car Pass	Ped Direction	Ped Movement	Ped location	School Pupil			
1	2	Drv/Rider	Male	54	Serious	No	Not ped	Not ped	Not ped	Other			
Description: both V1 and V2 Travelling on A3 in a N/E Direction. V1 Has Hit Rear of V2 Who is a Pedal Cyclist.													
User Information:													
8	E07000209	GU49276/17	Serious	Wednesday	11/01/2017	21:19	506824/157947						
Location: A3 SOUTHBOUND OCKHAM 1st Rd: A3 2nd Rd: 0													
Speed	C'Way	Jct Det/Ctrl	Lighting	Weather	Rd Surf	PedX - Human	- Phy Fac	Special	Hazard				
70 MPH	Dual c'way	NotJCT	Dark/unknown	Fine	Dry	None	None	None	Objt				
Veh	Vehicle type	Towing	Manoeuvre	Dir	Veh loc	Junct. loc	Skidding	Hit obj in	Left cway	Hit obj off	Sex	Age	B/T
1	Car	No	O/T sta veh	NE	SW On main	Not at	No	None		None	Female	50	-ve
2	M/cycle 125 -	No	Going ahead	NE	SW On main	Not at	No	None		None	Male	23	-ve
3	Car	No	Parked	P	P On main	Not at	No	None		None	Male	19	-ve
Cas No	Veh ref	Cas Class	Sex	Age	Severity	Car Pass	Ped Direction	Ped Movement	Ped location	School Pupil			
1	2	Drv/Rider	Male	23	Serious	No	Not ped	Not ped	Not ped	Other			
Description: V3 WITH HAZARD LIGHTS ILLUMINATED HAS BROKEN DOWN ON THE A3 SOUTHBOUND WITH NO HARD SHOULDER SO IS PART VERGE PART LIVE LANE 1. V1 HAS NOT SEEN V3 UNTIL THE LAST MINUTE AND HAS BRAKED HARD BEFORE AVOIDING V3. V2 HAS THEN NOT SEEN V1 BRAKING UNTIL TOLATE COLLIDING WITH THE REAR OF V1 AND COMING OF HIS MOTOR CYCLE.													
User Information:													

A3 - M25 J10 to Ockham Junction

Accident Date BETWEEN '01-Dec-2013' AND '30-Nov-2018'

No.	Area L/A	Reference	Severity	Day	Date	Time	Grid Coords	Link/Node	Street				
9		GU25437/15	Slight	Wednesday	27/05/2015	16:30	506835/157980						
Location: A3 Near Wisley Garden Centre Ockham 1st Rd: A3 2nd Rd:													
Speed	C'Way	Jct Det/Ctrl	Lighting	Weather	Rd Surf	PedX - Human	- Phy Fac	Special	Hazard				
30 MPH	Dual c'way	NotJCT	Daylight	Fine	Dry	None	None	None	None				
Veh	Vehicle type	Towing	Manoeuvre	Dir	Veh loc	Junct. loc	Skidding	Hit obj in	Left cway	Hit obj off	Sex	Age	B/T
1	Car	No	Going ahead	S N	On main	Not at	No	None		None	Male	45	N/A
2	Car	No	Going ahead	S N	On main	Not at	No	None		None	Female	33	N/A
3	Car	No	Going ahead	S N	On main	Not at	No	None		None	Female	18	N/A
Cas No	Veh ref	Cas Class	Sex	Age	Severity	Car Pass	Ped Direction	Ped Movement	Ped location	School Pupil			
1	3	Drv/Rider	Female	18	Slight	No	Not ped	Not ped	Not ped	Other			
2	3	Passenger	Female	59	Slight	Front	Not ped	Not ped	Not ped	Other			
Description: All Vehicel Traveling Northbound on A3 in Lane 1/3 in Slow Moving Traffic V1 Collided with Rear of V2 when V2 into V3													
User Information:													
10		GU96998/16	Slight	Wednesday	17/08/2016	17:30	506854/157992						
Location: A3 Ripley Bypass - Outside Wisley Gardens Ockham 1st Rd: A3 2nd Rd:													
Speed	C'Way	Jct Det/Ctrl	Lighting	Weather	Rd Surf	PedX - Human	- Phy Fac	Special	Hazard				
70 MPH	Dual c'way	NotJCT	Daylight	Fine	Dry	None	None	None	None				
Veh	Vehicle type	Towing	Manoeuvre	Dir	Veh loc	Junct. loc	Skidding	Hit obj in	Left cway	Hit obj off	Sex	Age	B/T
1	Car	No	Going ahead	S N	On main	Not at	No	None		None	Female	54	N/A
2	Car	No	Stop	S N	On main	Not at	No	None		None	Male	29	N/A
Cas No	Veh ref	Cas Class	Sex	Age	Severity	Car Pass	Ped Direction	Ped Movement	Ped location	School Pupil			
1	2	Drv/Rider	Male	29	Slight	No	Not ped	Not ped	Not ped	Other			
Description: this was a Two Vehicle Collision That Occured on the A3 Northbound Ripley Towards Wisley. V1 and V2 Were both Travelling in L3 of 3 when some Unknown Reason V1 Has Struck the Rear of V2													
User Information:													
11		GU24531/15	Slight	Monday	04/05/2015	11:13	506917/158011						
Location: A3 Portsmouth Road Ockham 1st Rd: A3 2nd Rd:													
Speed	C'Way	Jct Det/Ctrl	Lighting	Weather	Rd Surf	PedX - Human	- Phy Fac	Special	Hazard				
70 MPH	Dual c'way	NotJCT	Daylight	Fine	Dry	None	None	None	None				
Veh	Vehicle type	Towing	Manoeuvre	Dir	Veh loc	Junct. loc	Skidding	Hit obj in	Left cway	Hit obj off	Sex	Age	B/T
1	Car	No	Going ahead	NE SW	On main	Not at	No	None		None	Female	28	N/A
2	Car	No	Stop	NE SW	On main	Not at	No	None		None	Female	29	N/A
3	Car	No	Going ahead	NE SW	On main	Not at	No	None		None	Male	74	N/A
Cas No	Veh ref	Cas Class	Sex	Age	Severity	Car Pass	Ped Direction	Ped Movement	Ped location	School Pupil			
1	2	Passenger	Male	31	Slight	Front	Not ped	Not ped	Not ped	Other			
Description: V1 Has Collided with Rear of V2. the Impact Pushed V2 into V3.													
User Information:													
12		GU28608/15	Slight	Wednesday	02/09/2015	10:10	506929/158021						
Location: A3 Southbound Portsmouth Road Bus Stop Ockham 1st Rd: A3 2nd Rd:													
Speed	C'Way	Jct Det/Ctrl	Lighting	Weather	Rd Surf	PedX - Human	- Phy Fac	Special	Hazard				
70 MPH	Dual c'way	NotJCT	Daylight	Fine	Dry	None	None	None	None				
Veh	Vehicle type	Towing	Manoeuvre	Dir	Veh loc	Junct. loc	Skidding	Hit obj in	Left cway	Hit obj off	Sex	Age	B/T
1	Car	No	Going ahead	N S	On main	Not at	No	None		None	Female	20	N/A
2	Goods > 7.5t	Art	Going ahead	N S	On main	Not at	No	None		None	Male	40	N/A
Cas No	Veh ref	Cas Class	Sex	Age	Severity	Car Pass	Ped Direction	Ped Movement	Ped location	School Pupil			
1	1	Drv/Rider	Female	20	Slight	No	Not ped	Not ped	Not ped	Other			
Description: V1 and V2 Travelling South on A3 Portsmouth Road Wisley. V1 Has Lost Control Hitting Rear of V2 and Rolling onto his Roof													
User Information:													

A3 - M25 J10 to Ockham Junction

Accident Date BETWEEN '01-Dec-2013' AND '30-Nov-2018'

No.	Area L/A	Reference	Severity	Day	Date	Time	Grid Coords	Link/Node	Street				
13	E07000209	GU34815/18	Serious	Tuesday	09/10/2018	13:40	506898/158032						
Location: A3. RIPLEY BYPASS AT JUNCTION WITH WISLEY LANE OCKHAM 1st Rd: A3 2nd Rd: U													
Speed	C'Way	Jct Det/Ctrl	Lighting	Weather	Rd Surf	PedX - Human	- Phy Fac	Special	Hazard				
70 MPH	Dual c'way	Slip-R Give	Daylight	Fine	Dry	None	Footbridge	None	None				
Veh	Vehicle type	Towing	Manoeuvre	Dir	Veh loc	Junct. loc	Skidding	Hit obj in	Left cway	Hit obj off	Sex	Age	B/T
1	Van/Goods < 3.5t	No	Going ahead	SW	NE On main	Junt appr	No	None		None	Male	27	-ve
2	M/cycle > 500cc	No	Going ahead	SW	NE On main	Junt appr	Over	None		None	Male	42	-ve
3	Car	No	Going ahead	SW	NE On main	Junt appr	Yes	None		None	Male	55	-ve
Cas No	Veh ref	Cas Class	Sex	Age	Severity	Car Pass	Ped Direction	Ped Movement	Ped location	School Pupil			
1	2	Drv/Rider	Male	42	Serious	No	Not ped	Not ped	Not ped	Other			
Description: V1 2 AND 3 TRAVELLING NORTH EAST ALONG THE A3 RIPLEY BYPASS. V3 HAS COLLIDED WITH V2 AND V2 HAS COLLIDED WITH V1.													
User Information:													
14		GU46655/16	Slight	Thursday	11/02/2016	10:09	506948/158035						
Location: A3 at Junction with Elm Lane Ockham 1st Rd: A3 2nd Rd: D													
Speed	C'Way	Jct Det/Ctrl	Lighting	Weather	Rd Surf	PedX - Human	- Phy Fac	Special	Hazard				
70 MPH	Dual c'way	T/Stag Give	Daylight	Fine	Wet	None	None	None	None				
Veh	Vehicle type	Towing	Manoeuvre	Dir	Veh loc	Junct. loc	Skidding	Hit obj in	Left cway	Hit obj off	Sex	Age	B/T
1	Car	No	Left turn	NE	SE On main	Leav main	Yes	None	Nearside	Tree	Female	30	N/A
Cas No	Veh ref	Cas Class	Sex	Age	Severity	Car Pass	Ped Direction	Ped Movement	Ped location	School Pupil			
1	1	Drv/Rider	Female	30	Slight	No	Not ped	Not ped	Not ped	Other			
Description: V1 Has Been Travelling Southbound on the A3 in Lane 3 from Junction 10 to Guildford. V1 Has left the Carraigeway from Lane 2 turning into Elm Road. V1 Has Skidded across the Junction and Collided with a Tree.													
User Information:													
15		GU91210/16	Slight	Friday	22/07/2016	17:45	506948/158079						
Location: Wisley Avenue at Junction with A3 Portsmouth Road Ockham 1st Rd: D241 2nd Rd: A3													
Speed	C'Way	Jct Det/Ctrl	Lighting	Weather	Rd Surf	PedX - Human	- Phy Fac	Special	Hazard				
40 MPH	Single c'way	T/Stag Give	Daylight	Fine	Dry	None	None	None	None				
Veh	Vehicle type	Towing	Manoeuvre	Dir	Veh loc	Junct. loc	Skidding	Hit obj in	Left cway	Hit obj off	Sex	Age	B/T
1	Taxi	No	Stop	NW	SE On main	Junt appr	No	None		None	Male	47	N/A
2	Car	No	Wt turn lt	NW	SE On main	Junt cleared	No	None		None	Female	72	N/A
Cas No	Veh ref	Cas Class	Sex	Age	Severity	Car Pass	Ped Direction	Ped Movement	Ped location	School Pupil			
1	2	Passenger	Male	0	Slight	Rear	Not ped	Not ped	Not ped	Other			
Description: V1 and V2 Were Travelling Towards Junction of Wisley Lane to A3 Portsmouth Road. V2 Has Started to Move Followed by V1 However V1 Has Hit the Rear of V2.													
User Information:													
16	E07000209	GU14005/18	Slight	Sunday	29/07/2018	09:20	506946/158082						
Location: WISLEY LANE AT JN WITH A3 A3 WISLEY 1st Rd: U241 2nd Rd: A3													
Speed	C'Way	Jct Det/Ctrl	Lighting	Weather	Rd Surf	PedX - Human	- Phy Fac	Special	Hazard				
70 MPH	Slip road	Slip-R Give	Daylight	Rain	Wet	None	None	None	None				
Veh	Vehicle type	Towing	Manoeuvre	Dir	Veh loc	Junct. loc	Skidding	Hit obj in	Left cway	Hit obj off	Sex	Age	B/T
1	Car	No	Going ahead	W	E Ent lay-by	Enter main	No	None		None	Male	29	N/R
2	Car	No	Going ahead	S	N On main	Enter main	No	None		None	Female	66	N/R
Cas No	Veh ref	Cas Class	Sex	Age	Severity	Car Pass	Ped Direction	Ped Movement	Ped location	School Pupil			
1	2	Drv/Rider	Female	66	Slight	No	Not ped	Not ped	Not ped	Other			
Description: V1 HAS COLLIDED WITH THE REAR OF V2 WHILST V2 SAT AT GIVEWAY LINE ON WISLEY LANE WAITING TO JOIN ONTO A3 NORTHBOUND SLIP ROAD/LAYBY.													
User Information:													

A3 - M25 J10 to Ockham Junction

Accident Date BETWEEN '01-Dec-2013' AND '30-Nov-2018'

No.	Area L/A	Reference	Severity	Day	Date	Time	Grid Coords	Link/Node	Street				
17		GU34871/15	Slight	Thursday	03/12/2015	17:00	506974/158083						
Location: A3 Ripley by Pass Ockham 1st Rd: A3 2nd Rd:													
Speed	C'Way	Jct Det/Ctrl	Lighting	Weather	Rd Surf	PedX - Human	- Phy Fac	Special	Hazard				
70 MPH	Dual c'way	NotJCT	Dark/lights lit	Fine	Dry	None	None	None	None				
Veh	Vehicle type	Towing	Manoeuvre	Dir	Veh loc	Junct. loc	Skidding	Hit obj in	Left cway	Hit obj off	Sex	Age	B/T
1	Car	No	Going ahead	SW	NE On main	Not at	No	None		None	Male	50	N/A
2	Van/Goods < 3.5t	No	Waiting	SW	NE On main	Not at	No	None		None	Male	35	N/A
3	Car	No	Waiting	SW	NE On main	Not at	No	None		None	Male	45	N/A
Cas No	Veh ref	Cas Class	Sex	Age	Severity	Car Pass	Ped Direction	Ped Movement	Ped location	School Pupil			
1	1	Drv/Rider	Male	50	Slight	No	Not ped	Not ped	Not ped	Other			
Description: V2 & V3 Stationary in Traffic when V1 Has Collided with Rear of V2 Shunting V2 into V3													
User Information:													
18		GU37997/16	Serious	Sunday	11/12/2016	16:23	507055/158110						
Location: A3 250 Metres North of Junction with Elm Lane at Sign for Ockham Park Portsmouth Road Ockham 1st Rd: A3 2nd Rd:													
Speed	C'Way	Jct Det/Ctrl	Lighting	Weather	Rd Surf	PedX - Human	- Phy Fac	Special	Hazard				
70 MPH	Dual c'way	NotJCT	Dark/lights lit	Fine	Dry	None	None	None	None				
Veh	Vehicle type	Towing	Manoeuvre	Dir	Veh loc	Junct. loc	Skidding	Hit obj in	Left cway	Hit obj off	Sex	Age	B/T
1	Car	No	Going ahead	NE	SW On main	Not at	No	None	Nearside	Sign	Male	51	N/A
Cas No	Veh ref	Cas Class	Sex	Age	Severity	Car Pass	Ped Direction	Ped Movement	Ped location	School Pupil			
1	1	Passenger	Female	80	Serious	Front	Not ped	Not ped	Not ped	Other			
2	1	Drv/Rider	Male	51	Slight	No	Not ped	Not ped	Not ped	Other			
Description: V1 Travelling A3 Southbound in Lane 1 of 3 on a Lit Section of the A3 Portsmouth Road Subject to National Speed Limit. as V1 Has Got to Quarter of a Mile North of Elm Lane the Vehicle Has Crossed the Rumble Strip and Mounted the Nearside Pavement. V1 Has Travelled Along the Pavement/Grass Verge Before Striking the Sign for Ockham Park. Vehicle Has Spun Ninety Degrees to the A3 Ending up on the Nearside Crash Barrier.													
User Information:													
19		GU18904/14	Slight	Friday	03/10/2014	13:10	507093/158137						
Location: A3 at Marker Post 5142 Wisley 1st Rd: A3 2nd Rd:													
Speed	C'Way	Jct Det/Ctrl	Lighting	Weather	Rd Surf	PedX - Human	- Phy Fac	Special	Hazard				
70 MPH	Dual c'way	NotJCT	Daylight	Fine	Dry	None	None	None	None				
Veh	Vehicle type	Towing	Manoeuvre	Dir	Veh loc	Junct. loc	Skidding	Hit obj in	Left cway	Hit obj off	Sex	Age	B/T
1	Goods > 7.5t	No	Going ahead	N	S On main	Not at	Yes	None		None	Male	47	-ve
2	Goods > 7.5t	Single	Going ahead	N	S On main	Not at	No	None		None	Male	41	N/R
3	Van/Goods < 3.5t	No	Going ahead	N	S On main	Not at	No	None		None	Male	40	-ve
4	Goods 3.5 - 7.5t	No	Going ahead	N	S On main	Not at	No	None		None	Male	32	-ve
Cas No	Veh ref	Cas Class	Sex	Age	Severity	Car Pass	Ped Direction	Ped Movement	Ped location	School Pupil			
1	3	Drv/Rider	Male	40	Slight	No	Not ped	Not ped	Not ped	Other			
2	2	Drv/Rider	Male	41	Slight	No	Not ped	Not ped	Not ped	Other			
3	2	Passenger	Male	48	Slight	No	Not ped	Not ped	Not ped	Other			
4	1	Drv/Rider	Male	47	Slight	No	Not ped	Not ped	Not ped	Other			
Description: V1 Has Failed to Slow in Heavy Traffic Colliding with R/O V2 > V3 > V4													
User Information:													
20		GU19133/14	Slight	Sunday	05/10/2014	17:55	507083/158171						
Location: A3 Rhs Wisley on Slip Wisley 1st Rd: A3 2nd Rd:													
Speed	C'Way	Jct Det/Ctrl	Lighting	Weather	Rd Surf	PedX - Human	- Phy Fac	Special	Hazard				
70 MPH	Slip road	NotJCT	Dark/unknown	Fine	Dry	None	None	None	None				
Veh	Vehicle type	Towing	Manoeuvre	Dir	Veh loc	Junct. loc	Skidding	Hit obj in	Left cway	Hit obj off	Sex	Age	B/T
1	Car	No	Going ahead	S	N On main	Not at	No	None		None	Male	21	-ve
2	Car	No	Going ahead	S	N On main	Not at	No	None		None	Female	35	-ve
Cas No	Veh ref	Cas Class	Sex	Age	Severity	Car Pass	Ped Direction	Ped Movement	Ped location	School Pupil			
1	1	Drv/Rider	Male	21	Slight	No	Not ped	Not ped	Not ped	Other			
2	2	Drv/Rider	Female	35	Slight	No	Not ped	Not ped	Not ped	Other			
Description: V1 Collided with Rear of V2.													
User Information:													

A3 - M25 J10 to Ockham Junction

Accident Date BETWEEN '01-Dec-2013' AND '30-Nov-2018'

No.	Area L/A	Reference	Severity	Day	Date	Time	Grid Coords	Link/Node	Street				
21	E07000209	GU82690/18	Slight	Saturday	07/04/2018	23:40	507167/158182						
Location: A3 PORTSMOUTH ROAD OCKHAM 1st Rd: A3 2nd Rd:													
Speed	C'Way	Jct Det/Ctrl	Lighting	Weather	Rd Surf	PedX - Human	- Phy Fac	Special	Hazard				
70 MPH	Dual c'way	NotJCT	Dark/lights lit	Fine	Dry	None	None	None	Objt				
Veh	Vehicle type	Towing	Manoeuvre	Dir	Veh loc	Junct. loc	Skidding	Hit obj in	Left cway	Hit obj off	Sex	Age	B/T
1	Car	No	Going ahead	NE	SW On main	Not at	Yes	Object	O/s cent res	None	Male	37	+ve
Cas No	Veh ref	Cas Class	Sex	Age	Severity	Car Pass	Ped Direction	Ped Movement	Ped location	School Pupil			
1	1	Passenger	Female	28	Slight	Front	Not ped	Not ped	Not ped	Other			

Description: V1 TRAVELLING A3 SOUTHBOUND ITHE DRIVER OF V1 AT THIS TIME HAD CONSUMED ALCOHOL AND AS THE VEHICLE ROUNDED A SWEEPING RIGHT HAND BEND V1 HAS CRASHED INTO THE OFFSIDE CRASH BARRIER AND THE DRIVER HAS FLED FROM THE VEHICLE.

User Information:

22		GU95465/16	Slight	Thursday	11/08/2016	07:15	507171/158189						
Location: A3 Portsmouth Road Layby Prior to Elm Road M142 Ockham 1st Rd: A3 2nd Rd:													
Speed	C'Way	Jct Det/Ctrl	Lighting	Weather	Rd Surf	PedX - Human	- Phy Fac	Special	Hazard				
70 MPH	Dual c'way	NotJCT	Daylight	Fine	Dry	None	None	None	None				
Veh	Vehicle type	Towing	Manoeuvre	Dir	Veh loc	Junct. loc	Skidding	Hit obj in	Left cway	Hit obj off	Sex	Age	B/T
1	Bus or Coach	No	Parked	P	P On main	Not at	No	None		None	Untra.	-1	N/A
2	Car	No	Going ahead	NE	SW On main	Not at	No	None		None	Female	24	N/A
3	Car	No	Going ahead	NE	SW On main	Not at	No	None	O/s cent res	Cent barr	Male	33	N/A
Cas No	Veh ref	Cas Class	Sex	Age	Severity	Car Pass	Ped Direction	Ped Movement	Ped location	School Pupil			
1	3	Drv/Rider	Male	33	Slight	No	Not ped	Not ped	Not ped	Other			

Description: V11 a Coach Had Broken down with Rear Sticking into Layby and Front End Sticking into Lane 1. V2 Travelling South Intending to Change Lanes into Lane 2. V3 Has Been in Lane 2 Seen Coach and Taken Evasive Action Swerving to the right Corrected and Swerved Back Hit N/S Kerb Spun and Struck V3 Who Went into Central Barrier

User Information:

23		GU22103/15	Slight	Sunday	25/01/2015	17:30	507139/158209						
Location: A3 Wisley by Pass at Junction with Wisley Lane Ockham 1st Rd: A3 2nd Rd: D													
Speed	C'Way	Jct Det/Ctrl	Lighting	Weather	Rd Surf	PedX - Human	- Phy Fac	Special	Hazard				
60 MPH	Slip road	Slip-R Give	Dark/lights lit	Fine	Dry	None	None	None	None				
Veh	Vehicle type	Towing	Manoeuvre	Dir	Veh loc	Junct. loc	Skidding	Hit obj in	Left cway	Hit obj off	Sex	Age	B/T
1	Car	No	Stop	S	N On main	Junt appr	No	None		None	Untra.	-1	N/A
2	Car	No	Start	S	N On main	Junt appr	No	None		None	Female	45	N/A
3	Car	No	Stop	S	N On main	Junt appr	No	None		None	Female	62	N/A
Cas No	Veh ref	Cas Class	Sex	Age	Severity	Car Pass	Ped Direction	Ped Movement	Ped location	School Pupil			
1	3	Drv/Rider	Female	62	Slight	No	Not ped	Not ped	Not ped	Other			

Description: V1 Stopped for no Reason V2 Stopped Behind and V3 Hit V2. V1 Drove off

User Information:

24		GU37945/15	Serious	Saturday	26/12/2015	16:20	507149/158215						
Location: A3 Portsmouth Road Ockham 1st Rd: A3 2nd Rd: M25													
Speed	C'Way	Jct Det/Ctrl	Lighting	Weather	Rd Surf	PedX - Human	- Phy Fac	Special	Hazard				
70 MPH	Dual c'way	Slip-R Give	Dark/lights lit	Fine	Dry	None	None	None	None				
Veh	Vehicle type	Towing	Manoeuvre	Dir	Veh loc	Junct. loc	Skidding	Hit obj in	Left cway	Hit obj off	Sex	Age	B/T
1	M/cycle > 500c	No	Going ahead	SW	NE Leav lay-by	Ent from slip	OT	None	O/s cent res	Other	Male	67	N/A
Cas No	Veh ref	Cas Class	Sex	Age	Severity	Car Pass	Ped Direction	Ped Movement	Ped location	School Pupil			
1	1	Drv/Rider	Male	67	Serious	No	Not ped	Not ped	Not ped	Other			

Description: V1 was Joining A3 North Bound at the Layby for Wisley. V1 Has Hit Low Kerb and Rider Has Come off his Vehicle.

User Information:

A3 - M25 J10 to Ockham Junction

Accident Date BETWEEN '01-Dec-2013' AND '30-Nov-2018'

No.	Area L/A	Reference	Severity	Day	Date	Time	Grid Coords	Link/Node	Street				
25	E07000209	GU79375/17	Slight	Saturday	22/04/2017	16:50	507153/158219						
Location: A3 AT JUNCTION WITH ON SLIP ROAD FROM WISLEY LANE TO A3 AT MARKER POST 142 OCKHAM 1st Rd: A3 2nd Rd: A3													
Speed	C'Way	Jct Det/Ctrl	Lighting		Weather	Rd Surf	PedX - Human	- Phy Fac	Special	Hazard			
70MPH	Dual c'way	Slip-R Give	Daylight		Fine	Dry	None	None	None	None			
Veh	Vehicle type	Towing	Manoeuvre	Dir	Veh loc	Junct. loc	Skidding	Hit obj in	Left cway	Hit obj off	Sex	Age	B/T
1	M/cycle > 500c	No	Going ahead	SW NE	On main	Mid junction	Yes	None		None	Male	42	-ve
2	Car	No	Going ahead	SW NE	On main	Mid junction	No	None		None	Untra.	33	N/C
Cas No	Veh ref	Cas Class	Sex	Age	Severity	Car Pass	Ped Direction	Ped Movement	Ped location	School Pupil			
1	1	Drv/Rider	Male	42	Slight	No	Not ped	Not ped	Not ped	Other			

Description: V1 WAS TRAVELLING NORTHBOUND ON A3 TOWARDS THE M25 IN LANE 1. THERE IS A POSSIBILLITY THAT V2 EXITED FROM WISLEY LANE ONTO A3 MAKING V1 SWERVE.

User Information:

26	E07000209	GU68522/17	Slight	Friday	24/03/2017	11:55	507149/158220						
Location: A3 AT JUNCTION WITH WISLEY GARDENS ON SLIP OCKHAM 1st Rd: A3 2nd Rd: A3													
Speed	C'Way	Jct Det/Ctrl	Lighting		Weather	Rd Surf	PedX - Human	- Phy Fac	Special	Hazard			
70MPH	Dual c'way	Slip-R Give	Daylight		Fine	Dry	None	None	None	None			
Veh	Vehicle type	Towing	Manoeuvre	Dir	Veh loc	Junct. loc	Skidding	Hit obj in	Left cway	Hit obj off	Sex	Age	B/T
1	Car	No	Chg rt lane	SW NE	On main	Enter main	No	None		None	Untra.	55	N/C
2	Goods > 7.5t	No	Going ahead	SW NE	On main	Junt appr	No	None		None	Male	28	-ve
3	Car	No	Going ahead	SW NE	On main	Junt appr	No	None		None	Male	24	-ve
Cas No	Veh ref	Cas Class	Sex	Age	Severity	Car Pass	Ped Direction	Ped Movement	Ped location	School Pupil			
1	3	Drv/Rider	Male	24	Slight	No	Not ped	Not ped	Not ped	Other			

Description: VEHICLE 2 AND 3 ARE TRAVELLING SOUTH TO NORTH ON THE A3 AT WISLEY. V1 IS IN THE WISLEY GARDENS SLIP AND HAS PULLED OUT ONTO THE A3 ACROSS THE PATH OF V3 CAUSING V3 TO STOP SUDDENLY AND V2 HIT THE REAR OF V3

User Information:

27		GU12610/14	Slight	Friday	17/01/2014	11:25	507214/158224						
Location: A3 South Bound 325 Metres Northeast of Elm Lane Wisley 1st Rd: A3 2nd Rd:													
Speed	C'Way	Jct Det/Ctrl	Lighting		Weather	Rd Surf	PedX - Human	- Phy Fac	Special	Hazard			
70MPH	Dual c'way	NotJCT	Daylight		Rain	Wet	None	None	None	None			
Veh	Vehicle type	Towing	Manoeuvre	Dir	Veh loc	Junct. loc	Skidding	Hit obj in	Left cway	Hit obj off	Sex	Age	B/T
1	Car	No	Going ahead	N S	On main	Not at	No	None		None	Untra.	-1	N/C
2	Car	No	Going ahead	N S	On main	Not at	No	None		None	Female	57	-ve
3	Car	No	Going ahead	N S	On main	Not at	No	None		None	Male	23	-ve
Cas No	Veh ref	Cas Class	Sex	Age	Severity	Car Pass	Ped Direction	Ped Movement	Ped location	School Pupil			
1	2	Drv/Rider	Female	57	Slight	No	Not ped	Not ped	Not ped	Other			

Description: V1 V2 and V3 Travelling A3 Southbound in Lane 2 V1 Has Braked Heavily. V2 Has Stopped in Time V3 Has Collided with V2 V1 Has Driven off

User Information:

28	E07000209	GU34572/18	Slight	Wednesday	10/10/2018	06:40	507171/158236						
Location: A3 100 METRES NORTH OF WISLEY GARDENS OCKHAM 1st Rd: A3 2nd Rd:													
Speed	C'Way	Jct Det/Ctrl	Lighting		Weather	Rd Surf	PedX - Human	- Phy Fac	Special	Hazard			
70MPH	Dual c'way	NotJCT	Dark/lights lit		Fine	Dry	None	None	None	None			
Veh	Vehicle type	Towing	Manoeuvre	Dir	Veh loc	Junct. loc	Skidding	Hit obj in	Left cway	Hit obj off	Sex	Age	B/T
1	Car	No	Going ahead	SW NE	On main	Not at	No	None		None	Male	49	-ve
2	Van/Goods < 3.No	No	Going ahead	SW NE	On main	Not at	No	None	Nearside	None	Male	23	-ve
3	Car	No	Going ahead	SW NE	On main	Not at	No	None		None	Male	39	-ve
Cas No	Veh ref	Cas Class	Sex	Age	Severity	Car Pass	Ped Direction	Ped Movement	Ped location	School Pupil			
1	3	Drv/Rider	Male	39	Slight	No	Not ped	Not ped	Not ped	Other			
2	2	Drv/Rider	Male	23	Slight	No	Not ped	Not ped	Not ped	Other			

Description: V1 V2 AND V3 HAVE BEEN TRAVELLING NORTH ON THE A3. V1 HAS BRAKED FOR UNKNOWN REASON CAUSING V2 AND V3 TO REACT. V3 HAS NOT REACTED IN TIME AND HIT V2. V2 HAS THEN COLLIDED WITH V1.

User Information:

A3 - M25 J10 to Ockham Junction

Accident Date BETWEEN '01-Dec-2013' AND '30-Nov-2018'

No.	Area L/A	Reference	Severity	Day	Date	Time	Grid Coords	Link/Node	Street				
29		GU18858/14	Slight	Monday	29/09/2014	13:00	507208/158261						
Location: A3 After Wisley Slip Road Wisley 1st Rd: A3 2nd Rd:													
Speed	C'Way	Jct Det/Ctrl	Lighting	Weather	Rd Surf	PedX - Human	- Phy Fac	Special	Hazard				
70 MPH	Dual c'way	NotJCT	Daylight	Fine	Dry	None	None	None	None				
Veh	Vehicle type	Towing	Manoeuvre	Dir	Veh loc	Junct. loc	Skidding	Hit obj in	Left cway	Hit obj off	Sex	Age	B/T
1	Car	No	Waiting	SW	NE On main	Not at	No	None		None	Male	40	N/C
2	Car	No	Stop	SW	NE On main	Not at	No	None		None	Male	46	N/C
Cas No	Veh ref	Cas Class	Sex	Age	Severity	Car Pass	Ped Direction	Ped Movement	Ped location	School Pupil			
1	1	Drv/Rider	Male	40	Slight	No	Not ped	Not ped	Not ped	Other			
Description: both Travelling North East. V1 Come to Stop. V2 Fail to Stop in Time Colliding with V1 at Rear													
User Information:													
30		GU41745/16	Slight	Monday	21/11/2016	14:23	507219/158268						
Location: A3 Portsmouth Road Ockham 1st Rd: A3 2nd Rd:													
Speed	C'Way	Jct Det/Ctrl	Lighting	Weather	Rd Surf	PedX - Human	- Phy Fac	Special	Hazard				
70 MPH	Dual c'way	NotJCT	Daylight	Other	Wet	None	None	None	None				
Veh	Vehicle type	Towing	Manoeuvre	Dir	Veh loc	Junct. loc	Skidding	Hit obj in	Left cway	Hit obj off	Sex	Age	B/T
1	Bus or Coach	No	Going ahead	SW	NE On main	Not at	No	None		None	Male	66	N/A
2	Van/Goods < 3.5	No	Going ahead	SW	NE On main	Not at	No	None		None	Male	51	N/A
3	Car	No	Going ahead	SW	NE On main	Not at	No	None		None	Male	61	N/A
Cas No	Veh ref	Cas Class	Sex	Age	Severity	Car Pass	Ped Direction	Ped Movement	Ped location	School Pupil			
1	2	Drv/Rider	Male	51	Slight	No	Not ped	Not ped	Not ped	Other			
Description: V1 V2 and V3 Travelling North East on A3 Portsmouth Rd Wisley. V1 and V2 Positioned in Lane 1. V3 Positioned in Lane 2. V2 was Slowing / Stopping Due to Traffic Flow Ahead. V1 Has Failed to Slow and Stop Behind V2. V1 Collides with Rear of V2. V2 Shunted across Carriageway to Offside. V2 Collides with Offside Barrier and then Bounces Back into Middle of Carriageway Striking with V3 in the Process.													
User Information:													
31		GU29902/15	Slight	Wednesday	23/09/2015	08:38	507224/158274						
Location: A3 Portsmouth Road Ockham 1st Rd: A3 2nd Rd:													
Speed	C'Way	Jct Det/Ctrl	Lighting	Weather	Rd Surf	PedX - Human	- Phy Fac	Special	Hazard				
70 MPH	Dual c'way	NotJCT	Daylight	Fine	Dry	None	None	None	None				
Veh	Vehicle type	Towing	Manoeuvre	Dir	Veh loc	Junct. loc	Skidding	Hit obj in	Left cway	Hit obj off	Sex	Age	B/T
1	Car	No	Going ahead	SW	NE On main	Not at	No	None		None	Untra.	-1	N/A
2	Goods 3.5 - 7.5	No	Stop	SW	NE On main	Not at	Over	None	Nearside	None	Male	25	N/A
Cas No	Veh ref	Cas Class	Sex	Age	Severity	Car Pass	Ped Direction	Ped Movement	Ped location	School Pupil			
1	2	Drv/Rider	Male	25	Slight	No	Not ped	Not ped	Not ped	Other			
2	2	Passenger	Male	-1	Slight	No	Not ped	Not ped	Not ped	Other			
Description: V2 Swerves to Avoid V1. V2 Rolls onto O/S. V1 Fts.													
User Information:													
32		GU15654/14	Slight	Monday	26/05/2014	16:49	507230/158278						
Location: A3 A3 Portsmouth Road 350 Metres North of Wisley Lane Wisley 1st Rd: A3 2nd Rd:													
Speed	C'Way	Jct Det/Ctrl	Lighting	Weather	Rd Surf	PedX - Human	- Phy Fac	Special	Hazard				
70 MPH	Dual c'way	NotJCT	Daylight	Rain	Wet	None	None	None	None				
Veh	Vehicle type	Towing	Manoeuvre	Dir	Veh loc	Junct. loc	Skidding	Hit obj in	Left cway	Hit obj off	Sex	Age	B/T
1	Car	No	Stop	SE	NW On main	Not at	No	None		None	Male	25	-ve
2	Car	No	Stop	SE	NW On main	Not at	No	None		None	Female	51	-ve
Cas No	Veh ref	Cas Class	Sex	Age	Severity	Car Pass	Ped Direction	Ped Movement	Ped location	School Pupil			
1	1	Passenger	Female	25	Slight	Front	Not ped	Not ped	Not ped	Other			
Description: V1 was Travelling Northbound on A3. V2 Slowed and V1 Hit V2													
User Information:													

A3 - M25 J10 to Ockham Junction

Accident Date BETWEEN '01-Dec-2013' AND '30-Nov-2018'

No.	Area L/A	Reference	Severity	Day	Date	Time	Grid Coords	Link/Node	Street				
33	E07000209	GU76581/17	Slight	Monday	17/04/2017	15:55	507237/158281						
Location: A3 PORTSMOUTH ROAD OCKHAM 1st Rd: A3 2nd Rd: 0													
Speed	C'Way	Jct Det/Ctrl	Lighting	Weather	Rd Surf	PedX - Human	- Phy Fac	Special	Hazard				
70 MPH	Dual c'way	NotJCT	Daylight	Fine	Dry	None	None	None	None				
Veh	Vehicle type	Towing	Manoeuvre	Dir	Veh loc	Junct. loc	Skidding	Hit obj in	Left cway	Hit obj off	Sex	Age	B/T
1	Car	No	Stop	SW NE	On main	Not at	No	None		None	Male	33	-ve
2	Car	No	Going ahead	SW NE	On main	Not at	No	None		None	Male	61	-ve
Cas No	Veh ref	Cas Class	Sex	Age	Severity	Car Pass	Ped Direction	Ped Movement	Ped location	School Pupil			
1	1	Drv/Rider	Male	33	Slight	No	Not ped	Not ped	Not ped	Other			
2	2	Drv/Rider	Male	61	Slight	No	Not ped	Not ped	Not ped	Other			
Description: VEHICLE 1 TRAVELLING NORTHBOUND ALONG A3 IN LANE 2 OF 3 LANES BEHIND VEHICLE 2. TRAFFIC FLOW HAS SLOWED WHERE VEHICLE 1 HAS STRUCK THE REAR OF VEHICLE 2.													
User Information:													
34		GU31139/15	Slight	Sunday	25/10/2015	18:00	507356/158376						
Location: A3 Portsmouth Road Wisley Ockham 1st Rd: A3 2nd Rd:													
Speed	C'Way	Jct Det/Ctrl	Lighting	Weather	Rd Surf	PedX - Human	- Phy Fac	Special	Hazard				
70 MPH	Dual c'way	NotJCT	Dark/lights lit	Fine	Dry	None	None	None	None				
Veh	Vehicle type	Towing	Manoeuvre	Dir	Veh loc	Junct. loc	Skidding	Hit obj in	Left cway	Hit obj off	Sex	Age	B/T
1	Car	No	Going ahead	SW NE	On main	Not at	No	None		None	Male	68	N/A
2	Car	No	Waiting	SW NE	On main	Not at	No	None		None	Female	20	N/A
3	Car	No	Waiting	SW NE	On main	Not at	No	None		None	Female	33	N/A
4	Van/Goods < 3.5	No	Chg rt lane	SW NE	On main	Not at	No	None		None	Male	47	N/A
Cas No	Veh ref	Cas Class	Sex	Age	Severity	Car Pass	Ped Direction	Ped Movement	Ped location	School Pupil			
1	2	Drv/Rider	Female	20	Slight	No	Not ped	Not ped	Not ped	Other			
2	3	Drv/Rider	Female	33	Slight	No	Not ped	Not ped	Not ped	Other			
3	4	Drv/Rider	Male	47	Slight	No	Not ped	Not ped	Not ped	Other			
Description: V1 Through to 4 Were in Same Lane. V1 Slowed down and Stopped Due to Traffic as Did V2 and V3 However V4 Did Not Stop and Collided with V3 Rear Shunting Each Vehicles Forward into Each Other.													
User Information:													
35		GU03259/16	Slight	Saturday	03/09/2016	12:41	507398/158408						
Location: A3 Portsmouth Road Wisley 1st Rd: A3 2nd Rd:													
Speed	C'Way	Jct Det/Ctrl	Lighting	Weather	Rd Surf	PedX - Human	- Phy Fac	Special	Hazard				
70 MPH	Dual c'way	NotJCT	Daylight	Fine	Dry	None	None	None	None				
Veh	Vehicle type	Towing	Manoeuvre	Dir	Veh loc	Junct. loc	Skidding	Hit obj in	Left cway	Hit obj off	Sex	Age	B/T
1	Car	No	Chg lt lane	S N	On main	Not at	No	None		None	Male	25	N/A
2	Car	No	Going ahead	S N	On main	Not at	Yes	None		None	Male	42	N/A
Cas No	Veh ref	Cas Class	Sex	Age	Severity	Car Pass	Ped Direction	Ped Movement	Ped location	School Pupil			
1	1	Drv/Rider	Male	25	Slight	No	Not ped	Not ped	Not ped	Other			
2	2	Drv/Rider	Male	42	Slight	No	Not ped	Not ped	Not ped	Other			
3	2	Passenger	Male	40	Slight	Front	Not ped	Not ped	Not ped	Other			
Description: V2 was Driving in Lane 2 Heading Northbound on the A3 Past Wisley Services. V1 was Heading in the Same Direction. V1 Has Moved into Lane 2 or 1 and Has Collided with the Rear of V2 Causing V2 to Spin out Nearside. V1 Has Lost its Fns Wheel as a Result and Come to a Stop.													
User Information:													
36		GU73442/16	Slight	Thursday	12/05/2016	15:30	507441/158421						
Location: A3 Portsmouth Road Wisley 1st Rd: A3 2nd Rd:													
Speed	C'Way	Jct Det/Ctrl	Lighting	Weather	Rd Surf	PedX - Human	- Phy Fac	Special	Hazard				
70 MPH	Dual c'way	NotJCT	Daylight	Fine	Dry	None	None	None	None				
Veh	Vehicle type	Towing	Manoeuvre	Dir	Veh loc	Junct. loc	Skidding	Hit obj in	Left cway	Hit obj off	Sex	Age	B/T
1	Car	No	Single Going ahead	NE SW	On main	Not at	J-k & OT	None	Nearside	Barr	Male	35	N/A
Cas No	Veh ref	Cas Class	Sex	Age	Severity	Car Pass	Ped Direction	Ped Movement	Ped location	School Pupil			
1	1	Drv/Rider	Male	35	Slight	No	Not ped	Not ped	Not ped	Other			
Description: V1 Has Travelled South on A3 Lost Control and Overturned Causing Damage to Nearside Barrier.													
User Information:													

A3 - M25 J10 to Ockham Junction

Accident Date BETWEEN '01-Dec-2013' AND '30-Nov-2018'

No.	Area L/A	Reference	Severity	Day	Date	Time	Grid Coords	Link/Node	Street				
37	E07000209	GU57411/17	Slight	Friday	17/02/2017	18:15	507460/158431						
Location: A3 PORTSMOUTH ROAD WISLEY 1st Rd: A3 2nd Rd: 0													
Speed	C'Way	Jct Det/Ctrl	Lighting	Weather	Rd Surf	PedX - Human	- Phy Fac	Special	Hazard				
70 MPH	Dual c'way	NotJCT	Dark/unknown	Fine	Dry	None	None	None	None				
Veh	Vehicle type	Towing	Manoeuvre	Dir	Veh loc	Junct. loc	Skidding	Hit obj in	Left cway	Hit obj off	Sex	Age	B/T
1	Car	No	Chg rt lane	NE	SW On main	Not at	Yes	None		None	Male	31	-ve
Cas No	Veh ref	Cas Class	Sex	Age	Severity	Car Pass	Ped Direction	Ped Movement	Ped location	School Pupil			
1	1	Drv/Rider	Male	31	Slight	No	Not ped	Not ped	Not ped	Other			

Description: V1 HAS JOINED THE MAIN CARRIAGEWAY FROM THE SLIP ROAD HEADING SOUTH WEST AND MOVED TO THE CENTRE LANE. V1 HAS THEN CHANGED LANES TO THE RIGHT. DRIVER OF V1 HAS LOST CONTROL AND THE REAR OF V1 HAS SWUNG TO THE RIGHT AND STRUCK THE CENTRAL CRASH BARRIER. V

User Information:

38	EL14126/16	Slight	Monday	03/10/2016	16:12	507441/158437							
Location: A3 Wisley 1st Rd: A3 2nd Rd:													
Speed	C'Way	Jct Det/Ctrl	Lighting	Weather	Rd Surf	PedX - Human	- Phy Fac	Special	Hazard				
70 MPH	Dual c'way	NotJCT	Daylight	Fine	Dry	None	None	None	None				
Veh	Vehicle type	Towing	Manoeuvre	Dir	Veh loc	Junct. loc	Skidding	Hit obj in	Left cway	Hit obj off	Sex	Age	B/T
1	Goods > 7.5t	Art	Going ahead	SW	NE On main	Not at	Yes	None		None	Male	39	N/A
2	Goods 3.5 - 7.No	No	Stop	SW	NE On main	Not at	No	None		None	Male	41	N/A
3	Car	No	Stop	SW	NE On main	Not at	No	None		None	Female	31	N/A
4	Van/Goods < 3.No	No	Stop	S	N On main	Not at	No	None		None	Male	45	N/A
Cas No	Veh ref	Cas Class	Sex	Age	Severity	Car Pass	Ped Direction	Ped Movement	Ped location	School Pupil			
1	1	Drv/Rider	Male	39	Slight	No	Not ped	Not ped	Not ped	Other			
2	2	Drv/Rider	Male	41	Slight	No	Not ped	Not ped	Not ped	Other			
3	3	Drv/Rider	Female	31	Slight	No	Not ped	Not ped	Not ped	Other			
4	4	Drv/Rider	Male	45	Slight	No	Not ped	Not ped	Not ped	Other			

Description: V1v2v3 and V4 All Going Northbound on the A3 at Wisley Approaching the Junction with M25. V2 was Behind V3 which was Behind V4 in Lane 1 Dedicated Slip Road. All 3 Vehicles Were Going Slow. V1 Failed to See this and Has Hit V2 Causing a Shunt Between the Other Vehicles.

User Information:

39	E07000209	GU07309/17	Slight	Thursday	13/07/2017	14:50	507562/158521						
Location: A3 PORTSMOUTH ROAD WISLEY 1st Rd: A3 2nd Rd: 0													
Speed	C'Way	Jct Det/Ctrl	Lighting	Weather	Rd Surf	PedX - Human	- Phy Fac	Special	Hazard				
70 MPH	Dual c'way	NotJCT	Daylight	Fine	Dry	None	None	None	None				
Veh	Vehicle type	Towing	Manoeuvre	Dir	Veh loc	Junct. loc	Skidding	Hit obj in	Left cway	Hit obj off	Sex	Age	B/T
1	Van/Goods < 3.No	No	Going ahead	SW	NE On main	Not at	No	None		None	Male	69	-ve
2	Goods > 7.5t	No	Going ahead	SW	NE On main	Not at	No	None		None	Male	25	-ve
Cas No	Veh ref	Cas Class	Sex	Age	Severity	Car Pass	Ped Direction	Ped Movement	Ped location	School Pupil			
1	1	Drv/Rider	Male	69	Slight	No	Not ped	Not ped	Not ped	Other			
2	2	Drv/Rider	Male	25	Slight	No	Not ped	Not ped	Not ped	Other			

Description: THE SCENE IS THE NORTHBOUND A3 JUST PRIOR TO THE M25. THIS IS A 3 LANE DUAL CARRIAGEWAY WITH LANE 1 BEING A DEDICATED LANE FOR THE M25. VEHICLE 2 HAS BEEN TRAVELLING IN 2 AND VEHICLE 1 HAS BEEN TRAVELLING IN LANE 1 WHEN FOR AN UNKNOWN REASON VEHICLE 1 HA

User Information:

40	GU52994/16	Slight	Thursday	10/03/2016	18:05	507674/158607							
Location: A3 Portsmouth Road 700 Metres Wisley Interchange Wisley 1st Rd: A3 2nd Rd:													
Speed	C'Way	Jct Det/Ctrl	Lighting	Weather	Rd Surf	PedX - Human	- Phy Fac	Special	Hazard				
70 MPH	Dual c'way	NotJCT	Dark/unknown	Fine	Dry	None	None	None	None				
Veh	Vehicle type	Towing	Manoeuvre	Dir	Veh loc	Junct. loc	Skidding	Hit obj in	Left cway	Hit obj off	Sex	Age	B/T
1	Car	No	Waiting	W	E On main	Not at	No	None		None	Male	32	N/A
2	Van/Goods < 3.No	No	Waiting	W	E On main	Not at	No	None		None	Male	38	N/A
3	Car	No	Waiting	W	E On main	Not at	No	None		None	Male	67	N/A
Cas No	Veh ref	Cas Class	Sex	Age	Severity	Car Pass	Ped Direction	Ped Movement	Ped location	School Pupil			
1	2	Drv/Rider	Male	38	Slight	No	Not ped	Not ped	Not ped	Other			

Description: V1 Has Braked for Ats but V2 Collided with Rear of V1 and left Scene

User Information:

A3 - M25 J10 to Ockham Junction

Accident Date BETWEEN '01-Dec-2013' AND '30-Nov-2018'

No.	Area L/A	Reference	Severity	Day	Date	Time	Grid Coords	Link/Node	Street				
41	E07000209	GU88788/18	Slight	Wednesday	18/04/2018	14:10	507712/158609						
Location: A3 PORTSMOUTH ROAD WISLEY 1st Rd: A3 2nd Rd:													
Speed	C'Way	Jct Det/Ctrl	Lighting	Weather	Rd Surf	PedX - Human	- Phy Fac	Special	Hazard				
70 MPH	Dual c'way	NotJCT	Daylight	Fine	Dry	None	None	None	None				
Veh	Vehicle type	Towing	Manoeuvre	Dir	Veh loc	Junct. loc	Skidding	Hit obj in	Left cway	Hit obj off	Sex	Age	B/T
1	Van/Goods < 3.5	No	Going ahead	NE	SW On main	Not at	No	None		None	Male	25	-ve
2	Car	No	Going ahead	NE	SW On main	Not at	No	None		None	Male	43	-ve
3	Car	No	Going ahead	NE	SW On main	Not at	No	None		None	Male	34	-ve
4	Car	No	Going ahead	NE	SW On main	Not at	No	None		None	Female	34	-ve
Cas No Veh ref	Cas Class	Sex	Age	Severity	Car Pass	Ped Direction	Ped Movement	Ped location	School Pupil				
1	2	Drv/Rider	Male	43	Slight	No	Not ped	Not ped	Other				
2	3	Drv/Rider	Male	34	Slight	No	Not ped	Not ped	Other				
3	3	Passenger	Female	68	Slight	Rear	Not ped	Not ped	Other				
Description: V1 V2 V3 AND V4 TRAVELLING ON THE ON SLIP OF THE A3 SOUTHBOUND FROM JUNCTION 10 (M25 WISLEY). V1 FOLLOWING V2 V2 FOLLOWING V3 V3 FOLLOWING V4. V1 V2 V3 AND V4 HAVE COLLIDED.													
User Information:													

42		GU34177/16	Slight	Wednesday	30/11/2016	10:30	507667/158611						
Location: A3 - 200 Yards Prior to Slip Road to M25 Wisley 1st Rd: A3 2nd Rd:													
Speed	C'Way	Jct Det/Ctrl	Lighting	Weather	Rd Surf	PedX - Human	- Phy Fac	Special	Hazard				
70 MPH	Dual c'way	NotJCT	Daylight	Fine	Dry	None	None	None	None				
Veh	Vehicle type	Towing	Manoeuvre	Dir	Veh loc	Junct. loc	Skidding	Hit obj in	Left cway	Hit obj off	Sex	Age	B/T
1	Car	No	Going ahead	SW	NE On main	Not at	No	None		None	Female	45	N/A
2	Goods 3.5 - 7.5	No	Going ahead	SW	NE On main	Not at	No	None		None	Male	65	N/A
Cas No Veh ref	Cas Class	Sex	Age	Severity	Car Pass	Ped Direction	Ped Movement	Ped location	School Pupil				
1	1	Drv/Rider	Female	45	Slight	No	Not ped	Not ped	Other				
Description: V1 Has Been Travelling in Lane 1 which is a Dedicated Lane for the Slip Road off to Junction 10 Wisley. on Approaching Junction 10 the Traffic ahead was Slowing/ Queuing . V2 which Has Been Travelling in Lane 2 Has Gone to Move across to Lane 1 However Has Failed to Realise V1 was Slowing and Has Collided with the Rear off Side of V1.													
User Information:													

43	E07000209	GU77092/18	Slight	Sunday	18/03/2018	10:12	507695/158628						
Location: A3 PORTSMOUTH ROAD AAT 200 MARKER FOR THE M25 WISLEY 1st Rd: A3 2nd Rd: 0													
Speed	C'Way	Jct Det/Ctrl	Lighting	Weather	Rd Surf	PedX - Human	- Phy Fac	Special	Hazard				
70 MPH	Dual c'way	NotJCT	Daylight	Fine	Snow	None	None	None	None				
Veh	Vehicle type	Towing	Manoeuvre	Dir	Veh loc	Junct. loc	Skidding	Hit obj in	Left cway	Hit obj off	Sex	Age	B/T
1	Car	No	Chg rt lane	S	N On main	Not at	Yes	None	Nearside	None	Male	23	N/R
Cas No Veh ref	Cas Class	Sex	Age	Severity	Car Pass	Ped Direction	Ped Movement	Ped location	School Pupil				
1	1	Drv/Rider	Male	23	Slight	No	Not ped	Not ped	Other				
Description: V1 TRAVELLINGT NORTH ON THE A3 INTENDING TO CONTINUE ON THE A3 APPROACHING JUNCTION WITH M25. WAS IN LANE 2 WHEN ANOTHER VEHICLE HAS COME ACROSS SHARPLY IN FRONT. V1 HAS GONE INTO LANE 3 WHICH WAS COVERED IN SLUSH CAUSING V1 TO SPIN.													
User Information:													

44		GU45493/16	Slight	Monday	08/02/2016	21:26	507735/158628						
Location: A3 Portsmouth Road at Junction with A3 Slip Southbound Wisley 1st Rd: A3 2nd Rd: A3													
Speed	C'Way	Jct Det/Ctrl	Lighting	Weather	Rd Surf	PedX - Human	- Phy Fac	Special	Hazard				
70 MPH	Dual c'way	Slip-R Give	Dark/lights lit	Rain	Dry	None	None	None	None				
Veh	Vehicle type	Towing	Manoeuvre	Dir	Veh loc	Junct. loc	Skidding	Hit obj in	Left cway	Hit obj off	Sex	Age	B/T
1	Car	No	Going ahead	NE	SW On main	Junt appr	No	P'd veh u/l		None	Female	45	N/A
2	Car	No	Parked	P	P On main	Junt appr	No	None		None	Female	39	N/A
Cas No Veh ref	Cas Class	Sex	Age	Severity	Car Pass	Ped Direction	Ped Movement	Ped location	School Pupil				
1	1	Drv/Rider	Female	45	Slight	No	Not ped	Not ped	Other				
Description: V2 Broken down on Slip Half in Live Lane. V1 Has Struck V2													
User Information:													

A3 - M25 J10 to Ockham Junction

Accident Date BETWEEN '01-Dec-2013' AND '30-Nov-2018'

No.	Area L/A	Reference	Severity	Day	Date	Time	Grid Coords	Link/Node	Street				
45		GU36340/15	Slight	Saturday	12/12/2015	07:30	507816/158719						
Location: A3 Portsmouth Road 25 Metres North of Junction with Old Lane Wisley 1st Rd: A3 2nd Rd:													
Speed	C'Way	Jct Det/Ctrl	Lighting	Weather	Rd Surf	PedX - Human	- Phy Fac	Special	Hazard				
30 MPH	Slip road	NotJCT	Dark/unknown	Fine	Dry	None	None	None	None				
Veh	Vehicle type	Towing	Manoeuvre	Dir	Veh loc	Junct. loc	Skidding	Hit obj in	Left cway	Hit obj off	Sex	Age	B/T
1	Car	No	Stop	NE SW	Ent lay-by	Not at	No	None		None	Male	49	N/A
2	Car	No	Going ahead	NE SW	On main	Not at	No	None		None	Female	27	N/A
Cas No	Veh ref	Cas Class	Sex	Age	Severity	Car Pass	Ped Direction	Ped Movement	Ped location	School Pupil			
1	2	Drv/Rider	Female	27	Slight	No	Not ped	Not ped	Not ped	Other			

Description: V1 and V2 Travelling in the Same Direction. V1 Signalled to Turn into Layby and V2 Followed in Error Colliding with Rear of V1.

User Information:

46		GU83637/16	Slight	Wednesday	22/06/2016	18:15	507849/158771						
Location: A3 Southbound Slip from M25 Wisley 1st Rd: A3 2nd Rd:													
Speed	C'Way	Jct Det/Ctrl	Lighting	Weather	Rd Surf	PedX - Human	- Phy Fac	Special	Hazard				
70 MPH	Slip road	NotJCT	Daylight	Fine	Dry	None	None	None	None				
Veh	Vehicle type	Towing	Manoeuvre	Dir	Veh loc	Junct. loc	Skidding	Hit obj in	Left cway	Hit obj off	Sex	Age	B/T
1	Car	No	Going ahead	N S	On main	Not at	No	None		None	Male	62	N/A
2	Goods > 7.5t	Single	Parked	P P	Lay-by	Not at	No	None		None	Male	47	N/A
Cas No	Veh ref	Cas Class	Sex	Age	Severity	Car Pass	Ped Direction	Ped Movement	Ped location	School Pupil			
1	1	Drv/Rider	Male	62	Slight	No	Not ped	Not ped	Not ped	Other			
2	2	Drv/Rider	Male	47	Slight	No	Not ped	Not ped	Not ped	Other			

Description: V1 was Travelling South on the Slip Road to the A3 from Junction 10 of the M25. V2 was Parked and Stationary in the Layby of the Slip Road. V1 Has Collided with the Rear of V2.

User Information:

47	E07000209	GU06173/18	Slight	Thursday	28/06/2018	12:17	507864/158865						
Location: A3 PORTSMOUTH ROAD APPROACHING JUNCTION WITH M25 WISLEY 1st Rd: A3 2nd Rd:													
Speed	C'Way	Jct Det/Ctrl	Lighting	Weather	Rd Surf	PedX - Human	- Phy Fac	Special	Hazard				
70 MPH	Dual c'way	NotJCT	Daylight	Fine	Dry	None	None	None	None				
Veh	Vehicle type	Towing	Manoeuvre	Dir	Veh loc	Junct. loc	Skidding	Hit obj in	Left cway	Hit obj off	Sex	Age	B/T
1	M/cycle 50 - 1	No	Chg rt lane	S N	On main	Not at	Over	None		None	Male	32	-ve
2	Goods 3.5 - 7.0	No	Going ahead	S N	On main	Not at	No	None		None	Male	47	-ve
Cas No	Veh ref	Cas Class	Sex	Age	Severity	Car Pass	Ped Direction	Ped Movement	Ped location	School Pupil			
1	1	Drv/Rider	Male	32	Slight	No	Not ped	Not ped	Not ped	Other			

Description: V'S 1 AND 2 TRAVELLING NORTH ON A3. V1 HAS MOVED TO LANE TWO FROM LANE ONE THE DEDICATED LANE FOR THE M25 MOTORWAY. AND FAILED TO JUDGE SPEED OF V2 COLLIDING WITH REAR NEARSIDE CAUSING THD RIDER TO LOOSE CONTROL.

User Information:

48		GU13681/14	Slight	Wednesday	19/03/2014	07:45	507872/158879						
Location: A3 Portsmouth Road Wisley Common Guildford 1st Rd: A3 2nd Rd:													
Speed	C'Way	Jct Det/Ctrl	Lighting	Weather	Rd Surf	PedX - Human	- Phy Fac	Special	Hazard				
70 MPH	Dual c'way	NotJCT	Daylight	Fine	Dry	None	None	None	None				
Veh	Vehicle type	Towing	Manoeuvre	Dir	Veh loc	Junct. loc	Skidding	Hit obj in	Left cway	Hit obj off	Sex	Age	B/T
1	Car	No	Waiting	S N	On main	Not at	No	None		None	Male	44	N/C
2	Goods > 7.5t	No	Stop	S N	On main	Not at	No	None		None	Male	31	N/C
Cas No	Veh ref	Cas Class	Sex	Age	Severity	Car Pass	Ped Direction	Ped Movement	Ped location	School Pupil			
1	1	Drv/Rider	Male	44	Slight	No	Not ped	Not ped	Not ped	Other			

Description: Slow Traffic V1 Slowed to a Stop and was Hit from Behind by Lorry Marked Highway Maintenance. V2 Fts

User Information:

A3 - M25 J10 to Ockham Junction

Accident Date BETWEEN '01-Dec-2013' AND '30-Nov-2018'

No.	Area L/A	Reference	Severity	Day	Date	Time	Grid Coords	Link/Node	Street				
49		GU57249/16	Slight	Tuesday	15/03/2016	07:14	507873/158883						
Location: A3 50 Metres South of Junction with M25 Wisley 1st Rd: A3 2nd Rd:													
Speed	C'Way	Jct Det/Ctrl	Lighting		Weather	Rd Surf	PedX - Human	- Phy Fac	Special	Hazard			
70 MPH	Dual c'way	NotJCT	Daylight		Fine	Dry	None	None	None	None			
Veh	Vehicle type	Towing	Manoeuvre	Dir	Veh loc	Junct. loc	Skidding	Hit obj in	Left cway	Hit obj off	Sex	Age	B/T
1	M/cycle > 500c	No	Stop	S N	On main	Not at	No	None		None	Male	36	N/A
2	Van/Goods < 3.0	No	Stop	S N	On main	Not at	No	None		None	Male	61	N/A
Cas No	Veh ref	Cas Class	Sex	Age	Severity	Car Pass	Ped Direction	Ped Movement	Ped location	School Pupil			
1	1	Drv/Rider	Male	36	Slight	No	Not ped	Not ped	Not ped	Other			

Description: V1 Has Joined the A3 Northbound and Move Straight into the Outside Lane. Vehicles Have Started to Slow and Motorcyclist Has Run into Back of Van.

User Information:

50		GU52792/16	Slight	Thursday	10/03/2016	18:05	507891/158913						
Location: A3 Portsmouth Road Wisley 1st Rd: A3 2nd Rd:													
Speed	C'Way	Jct Det/Ctrl	Lighting		Weather	Rd Surf	PedX - Human	- Phy Fac	Special	Hazard			
70 MPH	Dual c'way	NotJCT	Dark/lights lit		Fine	Dry	None	None	None	None			
Veh	Vehicle type	Towing	Manoeuvre	Dir	Veh loc	Junct. loc	Skidding	Hit obj in	Left cway	Hit obj off	Sex	Age	B/T
1	Van/Goods < 3.0	No	Going ahead	SW NE	On main	Not at	Yes	None		None	Male	38	N/A
2	Car	No	Going ahead	SW NE	On main	Not at	No	None		None	Untra.	-1	N/A
Cas No	Veh ref	Cas Class	Sex	Age	Severity	Car Pass	Ped Direction	Ped Movement	Ped location	School Pupil			
1	1	Drv/Rider	Male	38	Slight	No	Not ped	Not ped	Not ped	Other			

Description: V1 Hit the Rear V2 when V2 Has Braked Suddenly. Might Have Been Due to a Pile up ahead but no Details of This. Although They Stated They Would Meet up Further down the Road to Exchange V2 Did Not.

User Information:

51		GU17410/14	Slight	Friday	08/08/2014	14:22	507938/159019						
Location: A3 200 Metres South of Motorway 25 Wisley 1st Rd: A3 2nd Rd:													
Speed	C'Way	Jct Det/Ctrl	Lighting		Weather	Rd Surf	PedX - Human	- Phy Fac	Special	Hazard			
70 MPH	Dual c'way	NotJCT	Daylight		Fine	Dry	None	None	None	None			
Veh	Vehicle type	Towing	Manoeuvre	Dir	Veh loc	Junct. loc	Skidding	Hit obj in	Left cway	Hit obj off	Sex	Age	B/T
1	Goods > 7.5t	Art	Chg lt lane	SW NE	On main	Not at	No	None		None	Male	36	-ve
2	Car	No	Waiting	SW N	On main	Not at	No	None		None	Male	20	N/R
Cas No	Veh ref	Cas Class	Sex	Age	Severity	Car Pass	Ped Direction	Ped Movement	Ped location	School Pupil			
1	2	Drv/Rider	Male	20	Slight	No	Not ped	Not ped	Not ped	Other			

Description: Vehicles Travelling Southwest to North East on Dual Carriageway. V2 in Dedicated Slip Road. V1 Has Collided with V2 Cutting across Cheverons to Enter Slip Road Causing Collision.

User Information:

52	E07000209	GU70492/18	Slight	Thursday	22/02/2018	06:37	507928/159041						
Location: A3 RIPLEY BY PASS NORTH OFF SLIP TO M25 WISLEY 1st Rd: A3 2nd Rd: 0													
Speed	C'Way	Jct Det/Ctrl	Lighting		Weather	Rd Surf	PedX - Human	- Phy Fac	Special	Hazard			
70 MPH	Slip road	NotJCT	Dark/unknown		Fine	Dry	None	None	None	None			
Veh	Vehicle type	Towing	Manoeuvre	Dir	Veh loc	Junct. loc	Skidding	Hit obj in	Left cway	Hit obj off	Sex	Age	B/T
1	Van/Goods < 3.0	No	Going ahead	SW NE	On main	Not at	No	None		None	Male	26	-ve
2	Car	No	Going ahead	SW NE	On main	Not at	No	None		None	Male	45	-ve
Cas No	Veh ref	Cas Class	Sex	Age	Severity	Car Pass	Ped Direction	Ped Movement	Ped location	School Pupil			
2	2	Drv/Rider	Male	45	Slight	No	Not ped	Not ped	Not ped	Other			

Description: V1 AND V2 TRAVELLING NORTH EAST ON A3 IN LANE 1 OF 3 BEING DEDICATED A3 SLIP OFF TO M25. V2 HAS SLOWED FOR AN UNKNOWN VEHICLE WHICH PULLED IN FRONT OF V2. V1 HAS FAILED TO STOP IN TIME BEHIND V2 COLLIDING WITH REAR OF V2.

User Information:

A3 - M25 J10 to Ockham Junction

Accident Date BETWEEN '01-Dec-2013' AND '30-Nov-2018'

No.	Area L/A	Reference	Severity	Day	Date	Time	Grid Coords	Link/Node	Street				
53	E07000209	GU69078/17	Slight	Sunday	12/03/2017	14:14	507943/159067						
Location: A3 PORTSMOUTH ROAD AT WISLEY COMMON ACCESS WISLEY 1st Rd: A3 2nd Rd: U0													
Speed	C'Way	Jct Det/Ctrl	Lighting	Weather	Rd Surf	PedX - Human	- Phy Fac	Special	Hazard				
70 MPH	Dual c'way	Slip-R Give	Daylight	Fine	Wet	None	None	None	None				
Veh	Vehicle type	Towing	Manoeuvr	Dir	Veh loc	Junct. loc	Skidding	Hit obj in	Left cway	Hit obj off	Sex	Age	B/T
1	Goods > 7.5t	Art	Going ahead	SE	NW On main	Junt appr	No	None		None	Male	52	-ve
2	Car	No	Stop	SE	NW On main	Junt appr	No	None		None	Female	28	-ve
Cas No	Veh ref	Cas Class	Sex	Age	Severity	Car Pass	Ped Direction	Ped Movement	Ped location	School Pupil			
1	2	Drv/Rider	Female	28	Slight	No	Not ped	Not ped	Not ped	Other			
2	2	Passenger	Female	29	Slight	Front	Not ped	Not ped	Not ped	Other			
3	2	Passenger	Female	29	Slight	Rear	Not ped	Not ped	Not ped	Other			
4	2	Passenger	Female	28	Slight	Rear	Not ped	Not ped	Not ped	Other			
Description: V2 (RANGE ROVER) HAS BEEN SLOWING OR STOPPED IN TRAFFIC AT THE LIGHTS IN LANE ONE ON THE SLIP ROAD FROM THE A3 NORTHBOUND GOING TO THE M25 AT JUNCTION 10. V1 (LHD LORRY) HAS BEEN IN THE SAME LANE. V1 HAS FAILED TO JUDGE THEIR SPEED AND THAT OF V2 AND HA													
User Information:													
54		GU15119/14	Slight	Thursday	01/05/2014	23:25	507946/159069						
Location: A3 Portsmouth Road at Junction with Motorway 25 Wisley 1st Rd: A3 2nd Rd: M25													
Speed	C'Way	Jct Det/Ctrl	Lighting	Weather	Rd Surf	PedX - Human	- Phy Fac	Special	Hazard				
70 MPH	Dual c'way	Slip-R Give	Dark/lights lit	Fine	Dry	None	None	None	None				
Veh	Vehicle type	Towing	Manoeuvr	Dir	Veh loc	Junct. loc	Skidding	Hit obj in	Left cway	Hit obj off	Sex	Age	B/T
1	Car	No	Going ahead	S	N On main	Junt appr	Yes	None	O/s rebound	None	Male	21	-ve
Cas No	Veh ref	Cas Class	Sex	Age	Severity	Car Pass	Ped Direction	Ped Movement	Ped location	School Pupil			
1	1	Drv/Rider	Male	21	Slight	No	Not ped	Not ped	Not ped	Other			
2	1	Passenger	Male	20	Slight	Front	Not ped	Not ped	Not ped	Other			
Description: V1 Lost Control at Speed on Wet Road													
User Information:													
55		GU23482/15	Slight	Sunday	19/04/2015	14:05	507962/159096						
Location: Portsmouth Road Slip off A3 Wisley 1st Rd: A3 2nd Rd:													
Speed	C'Way	Jct Det/Ctrl	Lighting	Weather	Rd Surf	PedX - Human	- Phy Fac	Special	Hazard				
70 MPH	Slip road	NotJCT	Daylight	Fine	Dry	None	None	None	None				
Veh	Vehicle type	Towing	Manoeuvr	Dir	Veh loc	Junct. loc	Skidding	Hit obj in	Left cway	Hit obj off	Sex	Age	B/T
1	Car	No	Stop	SW	NE On main	Not at	No	None		None	Male	68	N/A
2	Car	No	Stop	SW	NE On main	Not at	No	None		None	Male	64	N/A
3	Van/Goods < 3.0	No	Waiting	SW	NE On main	Not at	No	None		None	Male	62	N/A
Cas No	Veh ref	Cas Class	Sex	Age	Severity	Car Pass	Ped Direction	Ped Movement	Ped location	School Pupil			
1	1	Passenger	Female	66	Slight	Front	Not ped	Not ped	Not ped	Other			
2	1	Drv/Rider	Male	68	Slight	No	Not ped	Not ped	Not ped	Other			
3	3	Drv/Rider	Male	62	Slight	No	Not ped	Not ped	Not ped	Other			
4	3	Passenger	Female	54	Slight	No	Not ped	Not ped	Not ped	Other			
Description: V1 Has Failed to See Stationary Traffic on Approach to R/A and Collided with Rear of V2 Who Has then Been Pushed into the Rear of V3.													
User Information:													
56	E07000209	GU02073/18	Slight	Sunday	17/06/2018	11:05	507958/159105						
Location: A3 PORTSMOUTH ROAD AT JUNCTION WITH M25 WISLEY 1st Rd: A3 2nd Rd: A3													
Speed	C'Way	Jct Det/Ctrl	Lighting	Weather	Rd Surf	PedX - Human	- Phy Fac	Special	Hazard				
70 MPH	Dual c'way	Slip-R Give	Daylight	Fine	Dry	None	None	None	None				
Veh	Vehicle type	Towing	Manoeuvr	Dir	Veh loc	Junct. loc	Skidding	Hit obj in	Left cway	Hit obj off	Sex	Age	B/T
1	Car	No	Stop	S	N On main	Mid junction	No	None		None	Female	64	-ve
2	Taxi	No	Waiting	S	N On main	Junt appr	No	None		None	Male	47	-ve
Cas No	Veh ref	Cas Class	Sex	Age	Severity	Car Pass	Ped Direction	Ped Movement	Ped location	School Pupil			
1	1	Passenger	Male	46	Slight	Front	Not ped	Not ped	Not ped	Other			
2	1	Drv/Rider	Female	64	Slight	No	Not ped	Not ped	Not ped	Other			
Description: V1 TRAVELLING NORTH ON THE A3 AND HAS TAKEN THE SLIP ROAD EXIT TO THE M25 TRAFFIC HAS COME TO A HALT AND V2 IS SLOWING DOWN V1 HAS BEEN UNABLE TO STOP IN TIME AND COLLIDED WITH V2													
User Information:													

A3 - M25 J10 to Ockham Junction

Accident Date BETWEEN '01-Dec-2013' AND '30-Nov-2018'

No.	Area L/A	Reference	Severity	Day	Date	Time	Grid Coords	Link/Node	Street				
57		GU56320/16	Slight	Saturday	12/03/2016	06:20	507968/159119						
Location: A3 Portsmouth Road Wisley 1st Rd: A3 2nd Rd: M25													
Speed	C'Way	Jct Det/Ctrl	Lighting	Weather	Rd Surf	PedX - Human	- Phy Fac	Special	Hazard				
70 MPH	Dual c'way	Slip-R Give	Daylight	Fog Mist	Wet	None	None	None	None				
Veh	Vehicle type	Towing	Manoeuvre	Dir	Veh loc	Junct. loc	Skidding	Hit obj in	Left cway	Hit obj off	Sex	Age	B/T
1	Car	No	Going ahead	S N	On main	Mid junction	No	None	Offside	Cent barr	Female	66	N/A
Cas No	Veh ref	Cas Class	Sex	Age	Severity	Car Pass	Ped Direction	Ped Movement	Ped location	School Pupil			
1	1	Drv/Rider	Female	66	Slight	No	Not ped	Not ped	Not ped	Other			
Description: V1 Has Glanced off the Offside Armco Barrier in Heavy Fog													
User Information:													
58		GU14802/14	Slight	Saturday	12/04/2014	12:22	507968/159124						
Location: A3 Portsmouth Road at Junction with Northbound Slip to M25 Wisley 1st Rd: A3 2nd Rd: D													
Speed	C'Way	Jct Det/Ctrl	Lighting	Weather	Rd Surf	PedX - Human	- Phy Fac	Special	Hazard				
70 MPH	Slip road	Slip-R ATS	Daylight	Fine	Dry	None	None	None	None				
Veh	Vehicle type	Towing	Manoeuvre	Dir	Veh loc	Junct. loc	Skidding	Hit obj in	Left cway	Hit obj off	Sex	Age	B/T
1	Car	No	Waiting	S N	On main	Junt appr	No	None		None	Untra.	-1	N/C
2	Van/Goods < 3.5t	No	Stop	S N	On main	Junt appr	No	None		None	Male	35	-ve
3	Car	No	Stop	S N	On main	Junt appr	No	None		None	Male	35	-ve
Cas No	Veh ref	Cas Class	Sex	Age	Severity	Car Pass	Ped Direction	Ped Movement	Ped location	School Pupil			
1	2	Drv/Rider	Male	35	Slight	No	Not ped	Not ped	Not ped	Other			
2	2	Passenger	Male	25	Slight	No	Not ped	Not ped	Not ped	Other			
Description: V2 Has Braked Abruptly. V3 Failed to Slow and Collided with V2 in Turn Colliding with V1													
User Information:													
59		GU80247/16	Slight	Saturday	11/06/2016	16:20	507969/159130						
Location: Pa3 Ortsmouth Road Slip off Wisley 1st Rd: A3 2nd Rd:													
Speed	C'Way	Jct Det/Ctrl	Lighting	Weather	Rd Surf	PedX - Human	- Phy Fac	Special	Hazard				
70 MPH	Slip road	NotJCT	Daylight	Fine	Dry	None	None	None	None				
Veh	Vehicle type	Towing	Manoeuvre	Dir	Veh loc	Junct. loc	Skidding	Hit obj in	Left cway	Hit obj off	Sex	Age	B/T
1	Car	No	Going ahead	S N	On main	Not at	Yes	None		None	Male	19	N/A
2	Car	No	Waiting	S N	On main	Not at	No	None		None	Male	18	N/A
Cas No	Veh ref	Cas Class	Sex	Age	Severity	Car Pass	Ped Direction	Ped Movement	Ped location	School Pupil			
1	2	Drv/Rider	Male	18	Slight	No	Not ped	Not ped	Not ped	Other			
Description: V1 Has Collided with Rear of V2 on Slip Road.													
User Information:													
60	E07000209	GU93848/17	Slight	Monday	29/05/2017	12:25	508043/159137						
Location: PORTSMOUTH ROAD A3 AT JN WITH M25 M25 WISLEY 1st Rd: A3 2nd Rd: M25													
Speed	C'Way	Jct Det/Ctrl	Lighting	Weather	Rd Surf	PedX - Human	- Phy Fac	Special	Hazard				
70 MPH	Slip road	Slip-R Give	Daylight	Fine	Dry	None	None	None	None				
Veh	Vehicle type	Towing	Manoeuvre	Dir	Veh loc	Junct. loc	Skidding	Hit obj in	Left cway	Hit obj off	Sex	Age	B/T
1	Car	No	Rt hand bend	NE SW	On main	Leave r'about	No	None	Offside	Tree	Male	42	N/R
2	Car	No	Going ahead	NE SW	On main	Junt appr	No	None		None	Male	59	-ve
Cas No	Veh ref	Cas Class	Sex	Age	Severity	Car Pass	Ped Direction	Ped Movement	Ped location	School Pupil			
1	2	Drv/Rider	Male	59	Slight	No	Not ped	Not ped	Not ped	Other			
2	1	Passenger	Female	42	Slight	Front	Not ped	Not ped	Not ped	Other			
3	1	Passenger	Female	12	Slight	Rear	Not ped	Not ped	Not ped	Other			
4	2	Passenger	Female	56	Slight	Front	Not ped	Not ped	Not ped	Other			
Description: V1 HAS EXITED THE M25 B CARRIAGEWAY AT JUNCTION 10 WISLEY DUE TO THE DRIVER FEELING UNWELL. ON STOPPING AT THE TRAFFIC LIGHTS BETWEEN THE SLIP ROAD ON TO THE A3 NORTH BOUND CARRIAGEWAY AND THE SLIP ROAD OFF FROM THE A3 SOUTH BOUND CARRIAGEWAY THE DRIVER													
User Information:													

A3 - M25 J10 to Ockham Junction

Accident Date BETWEEN '01-Dec-2013' AND '30-Nov-2018'

No.	Area L/A	Reference	Severity	Day	Date	Time	Grid Coords	Link/Node	Street				
61		EL12665/14	Slight	Monday	03/02/2014	08:55	507986/159169						
Location: A3 Portsmouth Road at Junction with Wisley Lane Wisley 1st Rd: A3 2nd Rd: D													
Speed	C'Way	Jct Det/Ctrl	Lighting	Weather	Rd Surf	PedX - Human	- Phy Fac	Special	Hazard				
70 MPH	Dual c'way	Slip-R Give	Daylight	Fine	Dry	None	None	None	None				
Veh	Vehicle type	Towing	Manoeuvre	Dir	Veh loc	Junct. loc	Skidding	Hit obj in	Left cway	Hit obj off	Sex	Age	B/T
1	Car	No	Stop	SW	NE On main	Junt appr	No	None		None	Male	58	N/R
2	Car	No	Stop	SW	NE On main	Junt appr	No	None		None	Male	46	-ve
Cas No	Veh ref	Cas Class	Sex	Age	Severity	Car Pass	Ped Direction	Ped Movement	Ped location	School Pupil			
1	1	Drv/Rider	Male	58	Slight	No	Not ped	Not ped	Not ped	Other			
2	2	Drv/Rider	Male	46	Slight	No	Not ped	Not ped	Not ped	Other			
Description: V1 Slows for Traffic. V2 Hits V1 in the Rear.													
User Information:													
62		GU16622/14	Slight	Tuesday	15/07/2014	15:41	508036/159175						
Location: A3 Portsmouth Road Wisley 1st Rd: A3 2nd Rd:													
Speed	C'Way	Jct Det/Ctrl	Lighting	Weather	Rd Surf	PedX - Human	- Phy Fac	Special	Hazard				
70 MPH	Dual c'way	NotJCT	Daylight	Fine	Dry	None	None	None	None				
Veh	Vehicle type	Towing	Manoeuvre	Dir	Veh loc	Junct. loc	Skidding	Hit obj in	Left cway	Hit obj off	Sex	Age	B/T
1	Car	No	Chg rt lane	NE	SW On main	Not at	Yes	None		None	Female	43	N/R
Cas No	Veh ref	Cas Class	Sex	Age	Severity	Car Pass	Ped Direction	Ped Movement	Ped location	School Pupil			
1	1	Drv/Rider	Female	43	Slight	No	Not ped	Not ped	Not ped	Other			
Description: V1 Travelling Sw on A3 Lost Control While Changing Lanes and Collided with Barrier													
User Information:													
63	E07000209	EL15563/18	Slight	Tuesday	24/07/2018	16:35	508023/159180						
Location: A3 NORTHBOUND JUST SOUTH OF J10 M25 WISLEY 1st Rd: A3 2nd Rd:													
Speed	C'Way	Jct Det/Ctrl	Lighting	Weather	Rd Surf	PedX - Human	- Phy Fac	Special	Hazard				
70 MPH	Dual c'way	NotJCT	Daylight	Rain	Dry	None	None	None	None				
Veh	Vehicle type	Towing	Manoeuvre	Dir	Veh loc	Junct. loc	Skidding	Hit obj in	Left cway	Hit obj off	Sex	Age	B/T
1	Car	No	Waiting	S	N On main	Not at	No	None		None	Male	37	N/C
2	Goods > 7.5t	No	Going ahead	S	N On main	Not at	No	None		None	Male	27	N/C
Cas No	Veh ref	Cas Class	Sex	Age	Severity	Car Pass	Ped Direction	Ped Movement	Ped location	School Pupil			
1	1	Drv/Rider	Male	37	Slight	No	Not ped	Not ped	Not ped	Other			
Description: V1 STOPPED IN TRAFFIC ON A3 HIT FROM BEHIND TWICE BY V2 DRIVER OF V2 DID NOT STOP TO EXCHANGE DETAILS AND DRIVER V1 INJURED.													
User Information:													
64		GU97603/16	Slight	Friday	19/08/2016	12:05	508066/159180						
Location: A3 Portsmouth Road Atm25 Junction Ten M25 Wisley 1st Rd: A3 2nd Rd: A3													
Speed	C'Way	Jct Det/Ctrl	Lighting	Weather	Rd Surf	PedX - Human	- Phy Fac	Special	Hazard				
60 MPH	Roundabout	R'dabt ATS	Daylight	Fine	Dry	None	None	None	None				
Veh	Vehicle type	Towing	Manoeuvre	Dir	Veh loc	Junct. loc	Skidding	Hit obj in	Left cway	Hit obj off	Sex	Age	B/T
1	Van/Goods < 3.5t	No	Rt hand bend	N	W On main	Mid junction	Yes	None		None	Male	45	N/A
2	Car	No	Stop	N	W On main	Mid junction	No	None		None	Female	27	N/A
Cas No	Veh ref	Cas Class	Sex	Age	Severity	Car Pass	Ped Direction	Ped Movement	Ped location	School Pupil			
1	2	Drv/Rider	Female	27	Slight	No	Not ped	Not ped	Not ped	Other			
2	2	Passenger	Female	25	Slight	Rear	Not ped	Not ped	Not ped	Other			
Description: both V1 and V2 Travelling Southwest on the R/A at Junction Ten Interchange with A3 Wisley. V2 Had Changed from Lane 3 to 2 and Stopped Suddenly for Ats. V1 Travelling Behind Has Been Unable to Stop in the Adequate Distance and Collided into the Rear of V2.													
User Information:													

A3 - M25 J10 to Ockham Junction

Accident Date BETWEEN '01-Dec-2013' AND '30-Nov-2018'

No.	Area L/A	Reference	Severity	Day	Date	Time	Grid Coords	Link/Node	Street				
65		GU18415/14	Slight	Friday	05/09/2014	11:24	508090/159182						
Location: A3 Portsmouth Road at Junction with Motorway 25 a Carriageway Wisley 1st Rd: A3 2nd Rd: M25													
Speed	C'Way	Jct Det/Ctrl	Lighting	Weather	Rd Surf	PedX - Human	- Phy Fac	Special	Hazard				
30 MPH	Roundabout	R'dabt ATS	Daylight	Fine	Dry	None	None	None	None				
Veh	Vehicle type	Towing	Manoeuvre	Dir	Veh loc	Junct. loc	Skidding	Hit obj in	Left cway	Hit obj off	Sex	Age	B/T
1	Goods > 7.5t	Art	Chg lt lane	SE	SW On main	Leave r'about	No	None		None	Male	38	-ve
2	Car	No	Going ahead	SE	SW On main	Leave r'about	No	None		None	Male	33	-ve
Cas No	Veh ref	Cas Class	Sex	Age	Severity	Car Pass	Ped Direction	Ped Movement	Ped location	School Pupil			
1	2	Drv/Rider	Male	33	Slight	No	Not ped	Not ped	Not ped	Other			
2	2	Passenger	Male	28	Slight	Front	Not ped	Not ped	Not ped	Other			
Description: V1 Foreign Reg Vehicle Has Changed Lanes into the Side of V2 Last Minute Having Been in the Wrong Lane on the Roundabout.													
User Information:													
66		GU21538/15	Slight	Thursday	29/01/2015	05:50	507995/159191						
Location: A3 Portsmouth Road at Junction with A3 Slip off North at J10 Wisley 1st Rd: A3 2nd Rd: A3													
Speed	C'Way	Jct Det/Ctrl	Lighting	Weather	Rd Surf	PedX - Human	- Phy Fac	Special	Hazard				
70 MPH	Dual c'way	Slip-R ATS	Dark/lights lit	Fine	Dry	None	None	None	None				
Veh	Vehicle type	Towing	Manoeuvre	Dir	Veh loc	Junct. loc	Skidding	Hit obj in	Left cway	Hit obj off	Sex	Age	B/T
1	Van/Goods < 3.	No	Waiting	SW	NE On main	Junt appr	No	None		None	Male	57	N/A
2	Taxi	No	Waiting	SW	NE On main	Junt appr	No	None		None	Male	41	N/A
3	Car	No	Stop	SW	NE On main	Junt appr	No	None		None	Male	50	N/A
4	Car	No	Stop	SW	NE On main	Junt appr	No	None		None	Male	40	N/A
Cas No	Veh ref	Cas Class	Sex	Age	Severity	Car Pass	Ped Direction	Ped Movement	Ped location	School Pupil			
1	2	Drv/Rider	Male	41	Slight	No	Not ped	Not ped	Not ped	Other			
2	4	Drv/Rider	Male	40	Slight	No	Not ped	Not ped	Not ped	Other			
Description: V4 in Easterley Direction on A3 on Leaving Slip Towards J10 Has Collided with V3. V3 with V2 and V2 with V1.													
User Information:													
67		GU31025/15	Serious	Sunday	18/10/2015	13:32	507999/159200						
Location: A3 North Slip of Jct 10 M25 Portsmouth Road Wisley 1st Rd: A3 2nd Rd:													
Speed	C'Way	Jct Det/Ctrl	Lighting	Weather	Rd Surf	PedX - Human	- Phy Fac	Special	Hazard				
70 MPH	Slip road	NotJCT	Daylight	Fine	Dry	None	None	None	None				
Veh	Vehicle type	Towing	Manoeuvre	Dir	Veh loc	Junct. loc	Skidding	Hit obj in	Left cway	Hit obj off	Sex	Age	B/T
1	M/cycle > 500c	No	Going ahead	SW	NE On main	Not at	OT	None		None	Male	49	N/A
2	Car	No	Chg rt lane	SE	NW On main	Not at	No	None		None	Female	49	N/A
Cas No	Veh ref	Cas Class	Sex	Age	Severity	Car Pass	Ped Direction	Ped Movement	Ped location	School Pupil			
1	1	Drv/Rider	Male	49	Serious	No	Not ped	Not ped	Not ped	Other			
Description: V1 in Lane 2. V2 in Lane 1. V1 Approaches Rear of V2. V2 Changes Lane into Lane 2. V2 Enters Path of V1. V1 Takes Avoidng Action and Loses Control. V1 and Rider Fall to Carriageway. no Impact Made.													
User Information:													
68		GU27040/15	Slight	Monday	20/07/2015	00:35	508003/159221						
Location: A3 London Road at Junction 10 M25 Wisley 1st Rd: A3 2nd Rd: M25													
Speed	C'Way	Jct Det/Ctrl	Lighting	Weather	Rd Surf	PedX - Human	- Phy Fac	Special	Hazard				
70 MPH	Slip road	R'dabt ATS	Dark/lights lit	Fine	Dry	None	None	None	None				
Veh	Vehicle type	Towing	Manoeuvre	Dir	Veh loc	Junct. loc	Skidding	Hit obj in	Left cway	Hit obj off	Sex	Age	B/T
1	Car	No	Stop	SW	NE On main	Junt appr	No	None	Offside	None	Female	20	N/A
2	Car	No	Going ahead	SW	NE On main	Mid junction	Yes	None		None	Female	37	N/A
Cas No	Veh ref	Cas Class	Sex	Age	Severity	Car Pass	Ped Direction	Ped Movement	Ped location	School Pupil			
1	1	Drv/Rider	Female	20	Slight	No	Not ped	Not ped	Not ped	Other			
2	2	Drv/Rider	Female	37	Slight	No	Not ped	Not ped	Not ped	Other			
Description: V1 Travelling North East in Lane One of Four on the Slip Road. V2 Travelling Directly Behind. V1 Has Slowed and Stopped for Red Traffic Lights. V1 Has Moved off on a Green Light V2 Has Struck the Rear of V1 V1 Continued across the Junction and Struck the Central Roundabout Crash Barrier and Stopped. V2 Has Stopped at Junction Stop Line.													
User Information:													

A3 - M25 J10 to Ockham Junction

Accident Date BETWEEN '01-Dec-2013' AND '30-Nov-2018'

No.	Area L/A	Reference	Severity	Day	Date	Time	Grid Coords	Link/Node	Street				
69	E07000209	GU92596/17	Fatal	Tuesday	06/06/2017	05:31	508004/159221						
Location: A3 AT M25 JUNCTION 10 ROUNDABOUT WISLEY 1st Rd: A3 2nd Rd: M25													
Speed	C'Way	Jct Det/Ctrl	Lighting	Weather	Rd Surf	PedX - Human	- Phy Fac	Special	Hazard				
70 MPH	Roundabout	R'dabt ATS	Daylight	Rain Wind	Wet	None	None	None	None				
Veh	Vehicle type	Towing	Manoeuvre	Dir	Veh loc	Junct. loc	Skidding	Hit obj in	Left cway	Hit obj off	Sex	Age	B/T
1	Car	No	Rt hand bend	E W	On main	Mid junction	Over	Kerb	Nearside	None	Male	68	N/P
2	Goods 3.5 - 7.0	No	Going ahead	E W	On main	Mid junction	No	None		None	Male	47	-ve
Cas No	Veh ref	Cas Class	Sex	Age	Severity	Car Pass	Ped Direction	Ped Movement	Ped location	School Pupil			
1	1	Drv/Rider	Male	68	Fatal	No	Not ped	Not ped	Not ped	Other			
2	2	Drv/Rider	Male	47	Slight	No	Not ped	Not ped	Not ped	Other			
Description: VEHICLE ONE HAS LEFT THE M25 ON THE A CARRIAGEWAY AT JUNCTION 10 CONTINUED UP THE SLIP ROAD TOWARDS THE ATS CONTROLLED JUNCTION WITNESSES STATE THAT THE LIGHTS AT THE JUNCTION WERE ON RED AND THE CAR HAS GONE THROUGH THE STOP LIGHT AT SPEED HAS THEN CLIP													
User Information:													
70	E07000209	GU65505/17	Slight	Sunday	19/03/2017	18:25	508003/159222						
Location: A3 JUNCTION WITH M25 WISLEY 1st Rd: A3 2nd Rd: M25													
Speed	C'Way	Jct Det/Ctrl	Lighting	Weather	Rd Surf	PedX - Human	- Phy Fac	Special	Hazard				
70 MPH	Roundabout	R'dabt Give	Dark/lights lit	Fine	Dry	None	None	None	None				
Veh	Vehicle type	Towing	Manoeuvre	Dir	Veh loc	Junct. loc	Skidding	Hit obj in	Left cway	Hit obj off	Sex	Age	B/T
1	Car	No	Left turn	S W	On main	Ent r'about	No	None		None	Male	31	N/C
2	M/cycle > 500c	No	Left turn	S W	On main	Ent r'about	No	None		None	Male	38	-ve
Cas No	Veh ref	Cas Class	Sex	Age	Severity	Car Pass	Ped Direction	Ped Movement	Ped location	School Pupil			
1	2	Drv/Rider	Male	38	Slight	No	Not ped	Not ped	Not ped	Other			
Description: TRAFFIC HAS BEEN HELD BY RED ATS AND MOTORCYCLE HAS BEEN FILKTERING BETWEEN STATIONARY TRAFFIC. WHEN THE LIGHTS HAVE CHANGED THE MOTOCYCLE HAS ENTERED THE ROUNDABOUT TO TURN LEFT ONTO THE M25 AND A CAR FROM LANE TWO ALSO TURNING LEFT HAS COME IN TO CONTA													
User Information:													
71	E07000209	GU80736/18	Slight	Thursday	29/03/2018	13:45	508000/159224						
Location: A3 OFF SLIP AT JUNCTION 9 WITH M25 WESTBOUND WISLEY 1st Rd: A3 2nd Rd: M25													
Speed	C'Way	Jct Det/Ctrl	Lighting	Weather	Rd Surf	PedX - Human	- Phy Fac	Special	Hazard				
70 MPH	Roundabout	R'dabt ATS	Daylight	Fine	Wet	None	None	None	None				
Veh	Vehicle type	Towing	Manoeuvre	Dir	Veh loc	Junct. loc	Skidding	Hit obj in	Left cway	Hit obj off	Sex	Age	B/T
1	Van/Goods < 3.0	No	Going ahead	S N	On main	Ent r'about	No	None		None	Male	51	N/C
2	Car	No	Going ahead	S N	On main	Ent r'about	No	None		None	Male	22	N/C
Cas No	Veh ref	Cas Class	Sex	Age	Severity	Car Pass	Ped Direction	Ped Movement	Ped location	School Pupil			
1	2	Drv/Rider	Male	22	Slight	No	Not ped	Not ped	Not ped	Other			
Description: V2 WAS COMING TO A STOP AT RED LIGHTS AND V1 WENT INTO THE BACK OF V2. DETAILS EXCHANGED BUT INJURY SUSTAINED													
User Information:													

© Crown copyright (2020).

You may re-use this information (not including logos) free of charge in any format or medium, under the terms of the Open Government Licence. To view this licence:

visit www.nationalarchives.gov.uk/doc/open-government-licence/

write to the Information Policy Team, **The National Archives, Kew, London TW9 4DU**,
or email psi@nationalarchives.gsi.gov.uk.

Printed on paper from well-managed forests and other controlled sources.

Registered office Bridge House, 1 Walnut Tree Close, Guildford GU1 4LZ
Highways England Company Limited registered in England and Wales number 09346363

