
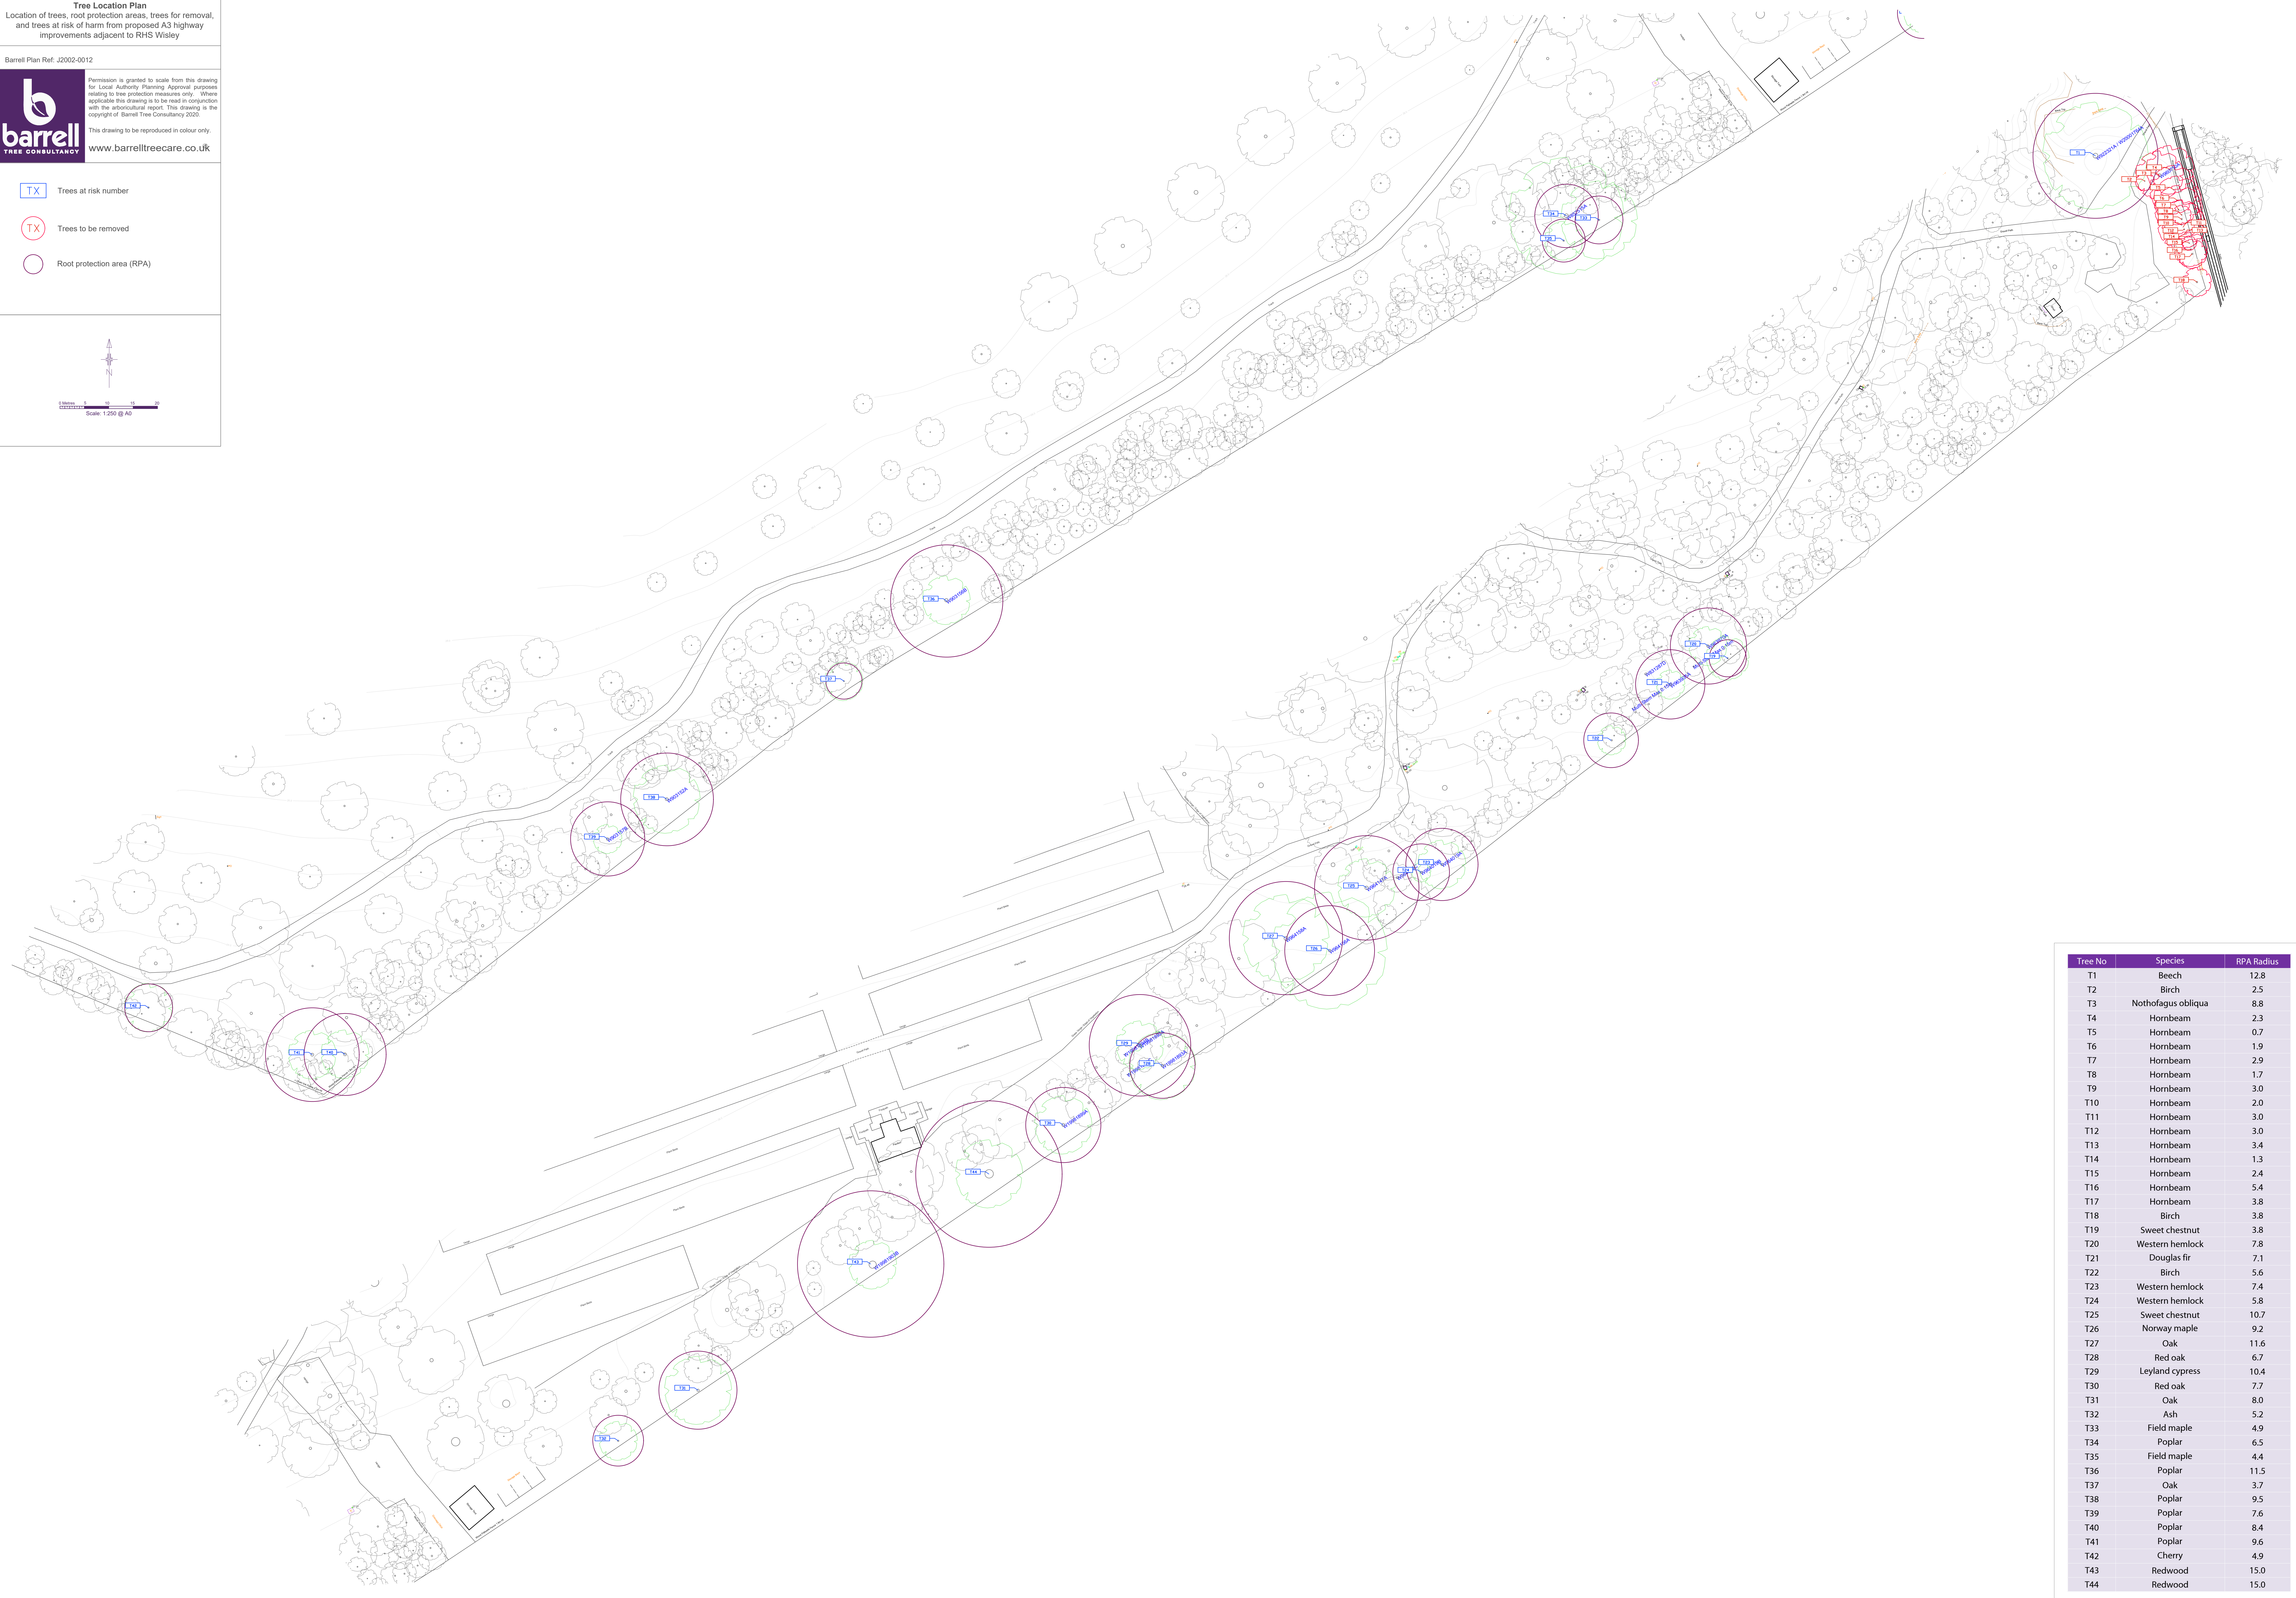


Tree Location Plan
 Location of trees, root protection areas, trees for removal, and trees at risk of harm from proposed A3 highway improvements adjacent to RHS Wisley

Barrell Plan Ref: J2002-0012

Permission is granted to scale from this drawing for Local Authority Planning Approval purposes relating to tree protection measures only. Where applicable this drawing is to be read in conjunction with the arboricultural report. This drawing is the copyright of Barrell Tree Consultancy 2020.
 This drawing to be reproduced in colour only.
 www.barrelltreecare.co.uk

- TX Trees at risk number
- TX Trees to be removed
- Root protection area (RPA)

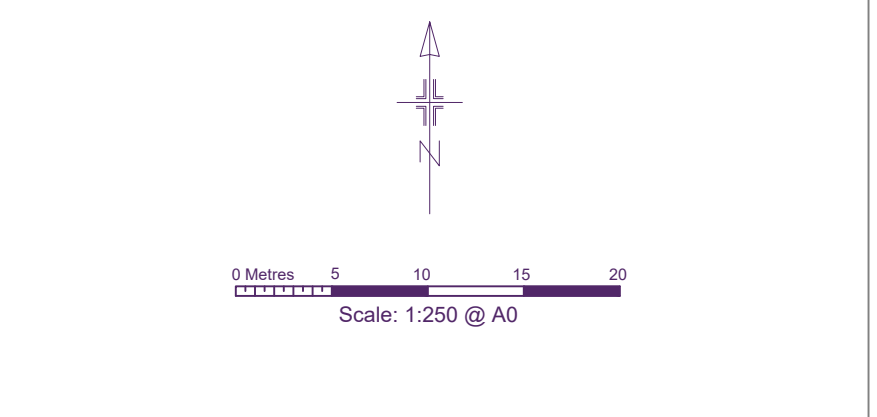

Tree No	Species	RPA Radius
T1	Beech	12.8
T2	Birch	2.5
T3	Nothofagus obliqua	8.8
T4	Hornbeam	2.3
T5	Hornbeam	0.7
T6	Hornbeam	1.9
T7	Hornbeam	2.9
T8	Hornbeam	1.7
T9	Hornbeam	3.0
T10	Hornbeam	2.0
T11	Hornbeam	3.0
T12	Hornbeam	3.0
T13	Hornbeam	3.4
T14	Hornbeam	1.3
T15	Hornbeam	2.4
T16	Hornbeam	5.4
T17	Hornbeam	3.8
T18	Birch	3.8
T19	Sweet chestnut	3.8
T20	Western hemlock	7.8
T21	Douglas fir	7.1
T22	Birch	5.6
T23	Western hemlock	7.4
T24	Western hemlock	5.8
T25	Sweet chestnut	10.7
T26	Norway maple	9.2
T27	Oak	11.6
T28	Red oak	6.7
T29	Leyland cypress	10.4
T30	Red oak	7.7
T31	Oak	8.0
T32	Ash	5.2
T33	Field maple	4.9
T34	Poplar	6.5
T35	Field maple	4.4
T36	Poplar	11.5
T37	Oak	3.7
T38	Poplar	9.5
T39	Poplar	7.6
T40	Poplar	8.4
T41	Poplar	9.6
T42	Cherry	4.9
T43	Redwood	15.0
T44	Redwood	15.0