


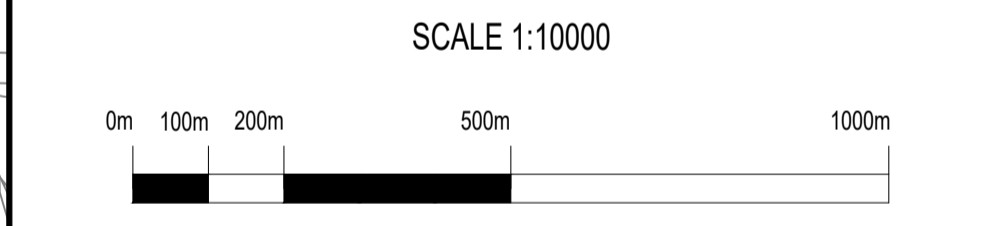
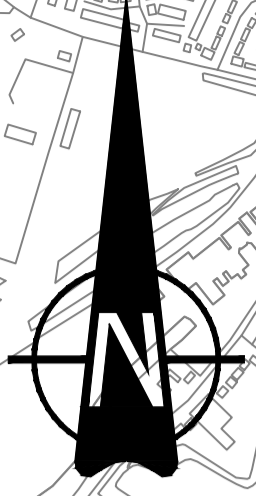
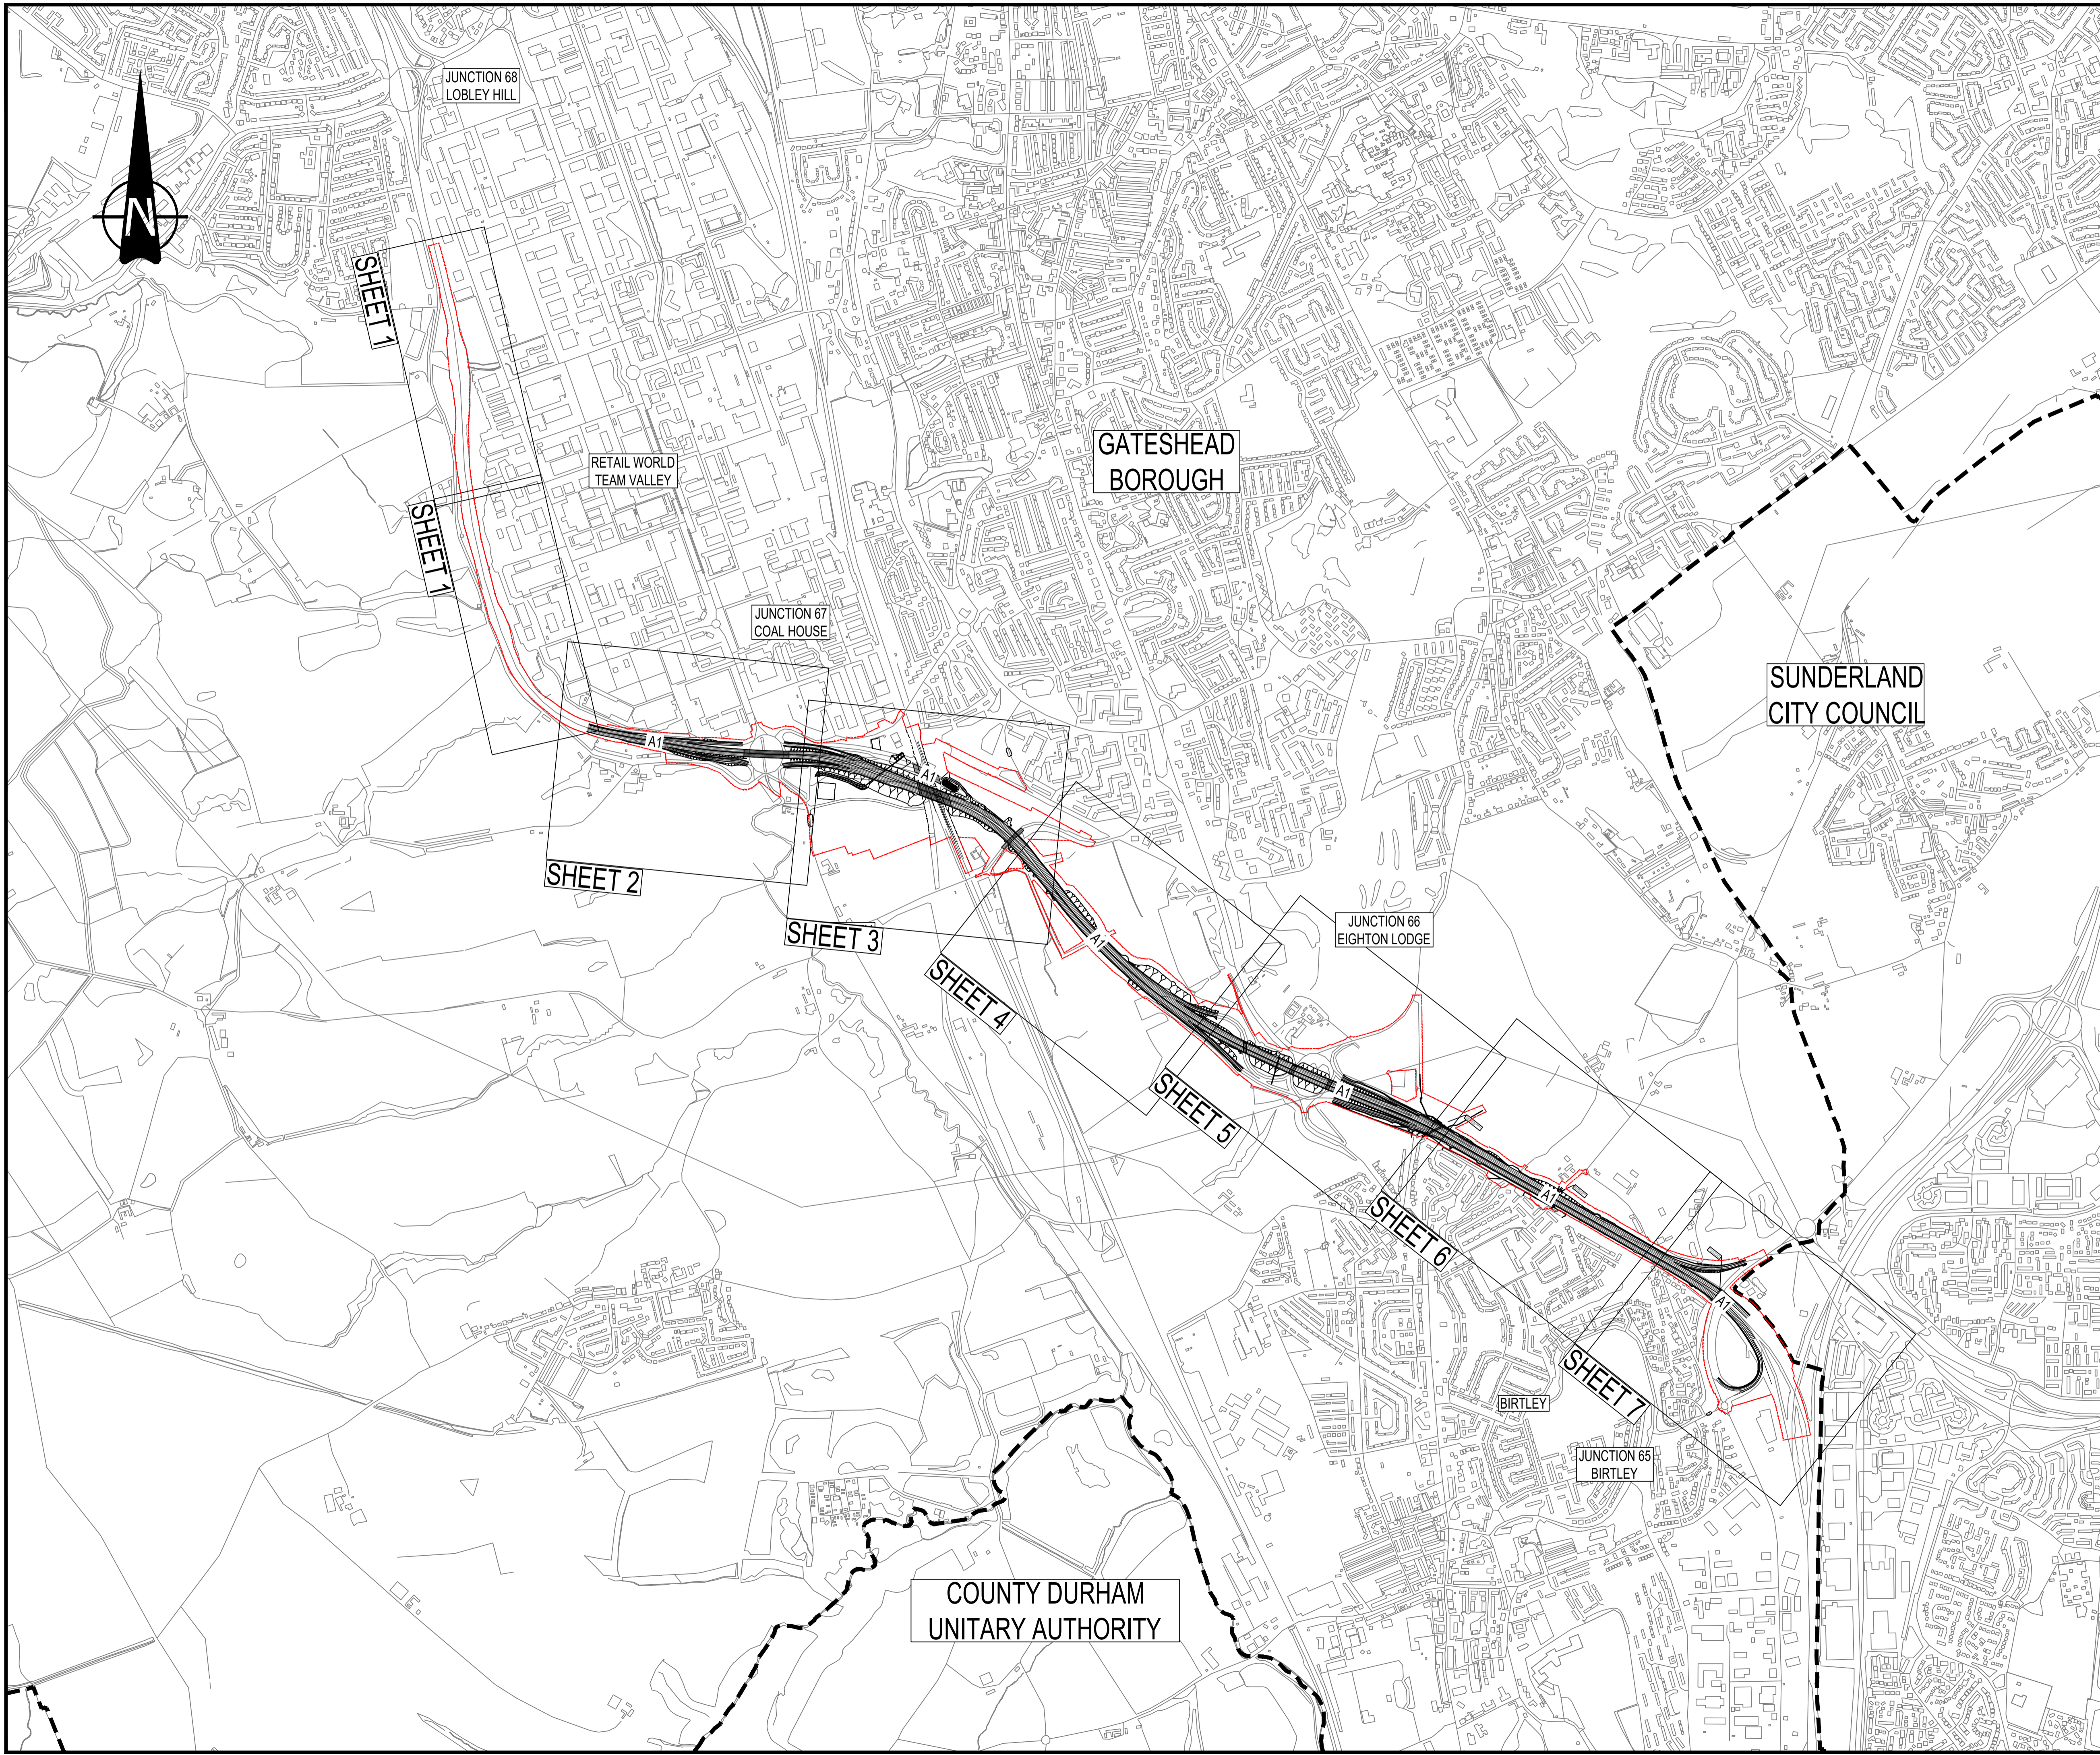


KEY

-  ORDER LIMITS
-  LOCAL AUTHORITY BOUNDARY
-  THE SCHEME (SHOWN FOR ILLUSTRATIVE PURPOSES ONLY)



Rev.	Date	Description	By	Eng' Chk	Disc' Chk	App'd	Status
1	25/02/20	FOR DEADLINE 2	JS	PG	HB	NGR	

For Deadline 2 A3

PINS Reference Number ExAQ.1.0.4



Project Title A1 BIRTLEY TO COAL HOUSE

Drawing Title APPENDIX 1.0 A
ABOVE GROUND STRUCTURES
KEY PLAN

Scale	Drawn	Eng. Check	Approved	Authorised
As Shown	j.singh	p.gladstone	h.bailey	n.rawcliffe
Original Size	Date	Date	Date	Date
A1	25/02/20	25/02/20	25/02/20	25/02/20


Drawing Number	Originator	Volume	Revision
HE551462	WSP	LLO	1
Section	Type	Role	Number
ZZ	SK	ZL	00046
			3

A1 Birtley to Coal House

Scheme Number: TR010031

Applicant's Responses to ExA's First Written Questions – Appendix 1.0.A - Aboveground Structures

Planning Act 2008
Rule 8(1)(c)(i)
The Infrastructure Planning
(Examination Procedure Rules) 2010

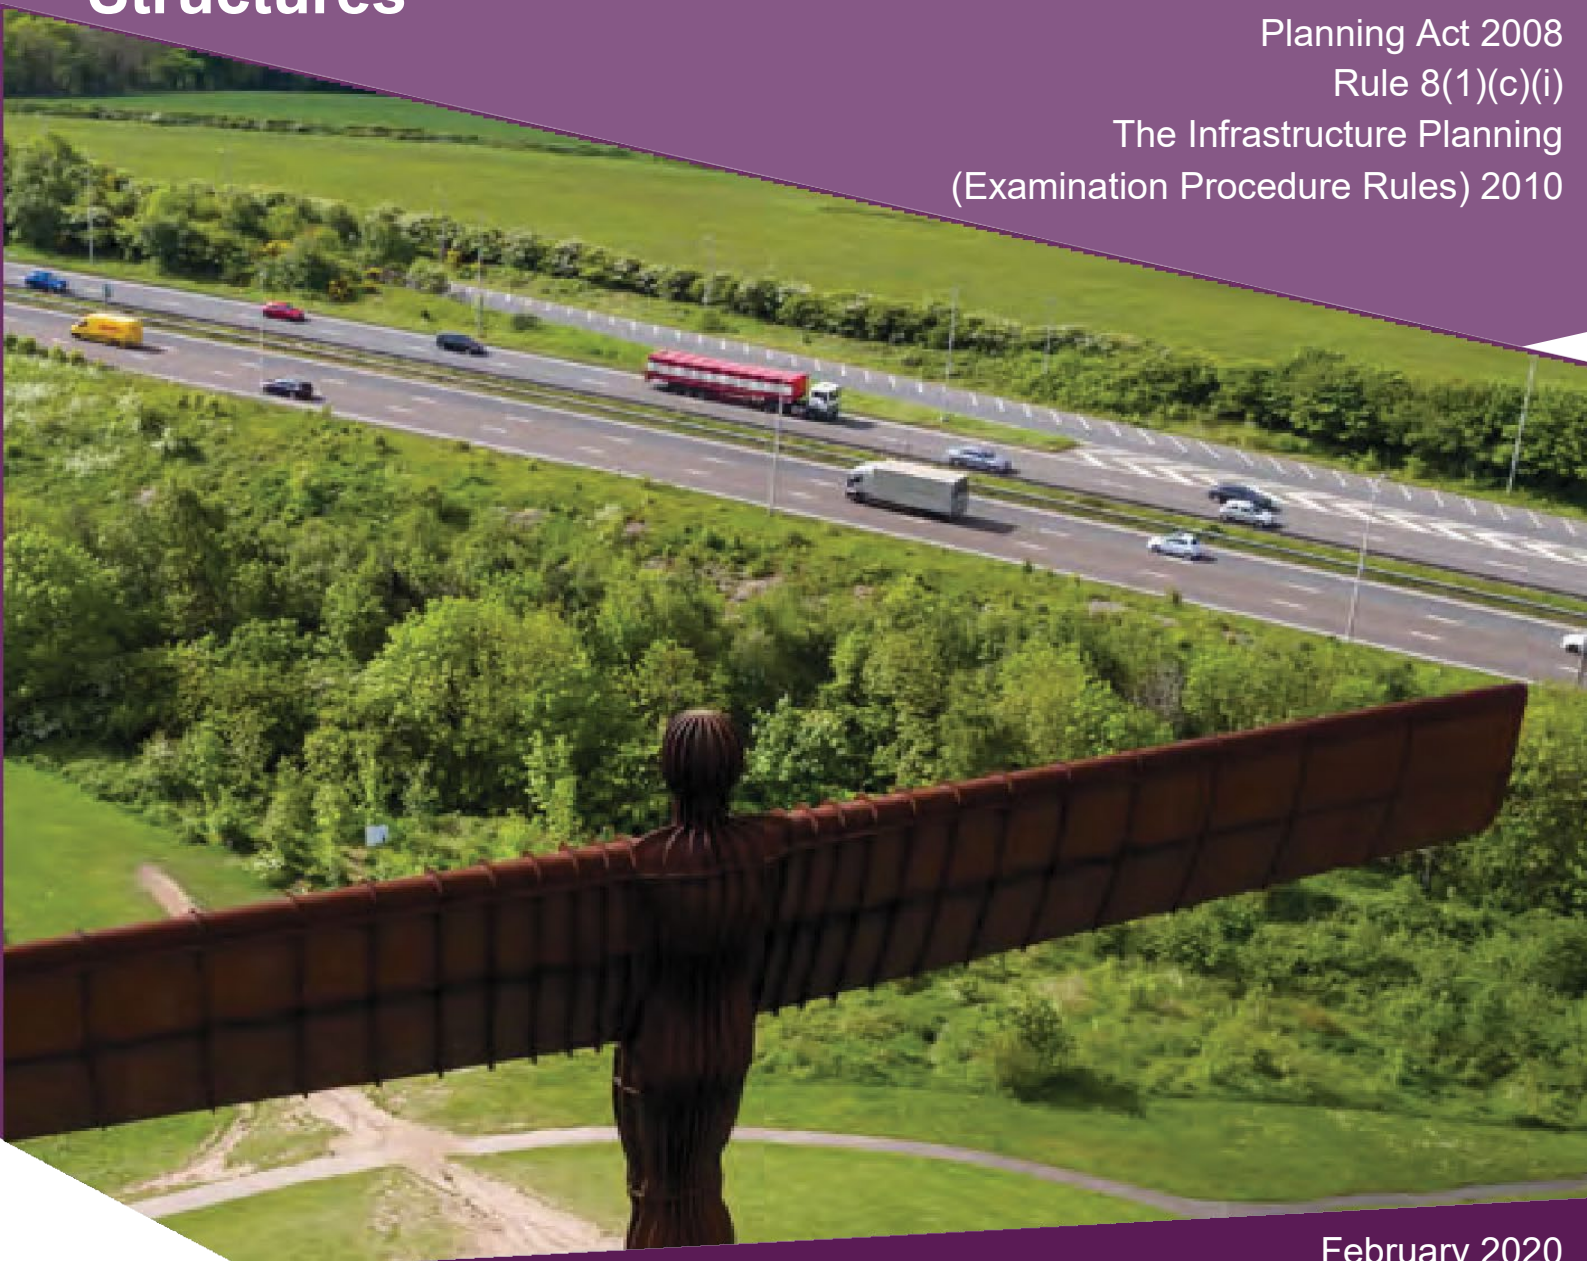

Infrastructure Planning

Planning Act 2008

**The Infrastructure Planning
(Examination Procedure Rules) 2010**



















**The A1 Birtley to Coal House
Development Consent Order 20[xx]**

**APPLICATION'S RESPONSES TO EXA'S FIRST
WRITTEN QUESTIONS – APPENDIX**

Rule Number:	Rule 8(1)(c)(i)
Planning Inspectorate Scheme Reference	TR010031
Application Document Reference	n/a
Author:	A1 Birtley to Coal House Project Team, Highways England

Version	Date	Status of Version
Rev 0	25 February 2020	For Issue

NOTES:
 1. PLANS TO BE READ IN CONJUNCTION WITH THE DEVELOPMENT CONSENT ORDER. THE PROPOSED WORKS WILL BE SUBJECT TO DETAILED DESIGN DEVELOPMENT. THE CHANGES WILL BE LIMITED TO BEING WITHIN THE ORDER LIMITS AND ANY OTHER CONSTRAINT INCLUDED IN THE DEVELOPMENT CONSENT ORDER (DOCUMENT REFERENCE TR010031/APP3.1).

- KEY
-  ORDER LIMITS
 -  LOCAL AUTHORITY BOUNDARY
 -  GREEN BELT
 -  THE SCHEME (SHOWN FOR ILLUSTRATIVE PURPOSES ONLY)
 -  EXISTING CARRIAGEWAY TO BE RETAINED
 -  NEW CARRIAGEWAY CONSTRUCTION
 -  HIGHWAY BOUNDARY FENCE
 -  PROPOSED VIADUCT PIERS
 -  PROPOSED CANTILEVER GANTRY (INAPPROPRIATE GREEN BELT DEVELOPMENT)
 -  PROPOSED SUPER-SPAN GANTRY (INAPPROPRIATE GREEN BELT DEVELOPMENT)
 -  BRIDLEWAY TO BE UPGRADED
 -  PROPOSED RETAINING WALL
 -  PROPOSED NETWORK RAIL OLE
 -  PROPOSED NOISE BARRIER
 -  PROPOSED ATTENUATION
 -  PROPOSED TEMPORARY ACCESS TRACK
 -  NOTE
 -  INAPPROPRIATE GREEN BELT DEVELOPMENT

SCALE 1:1250



Rev.	Date	Description	By	Eng' Chk	Disc' Chk	App'd	Status
1	25/02/20	FOR DEADLINE 2	JS	PG	HB	NGR	

For Deadline 2 A3

PINS Reference Number **ExAQ.1.0.4**






Project Title **A1 BIRTLEY TO COAL HOUSE**

Drawing Title **APPENDIX 1.0 A
 ABOVE GROUND STRUCTURES
 SHEET 1 OF 7**



Scale	Drawn	Eng. Check	Approved	Authorised
1:1250	j.singh	p.gladstone	h.bailey	n.rawcliffe
Original Size	Date	Date	Date	Date
A1	25/02/20	25/02/20	25/02/20	25/02/20

Drawing Number	Originator	Volume	Revision
HE551462	WSP	LLO	1
Section	Type	Role	Number
S1	SK	ZL	00047
			3

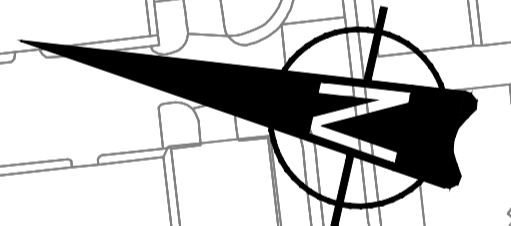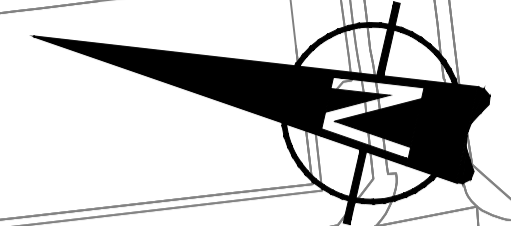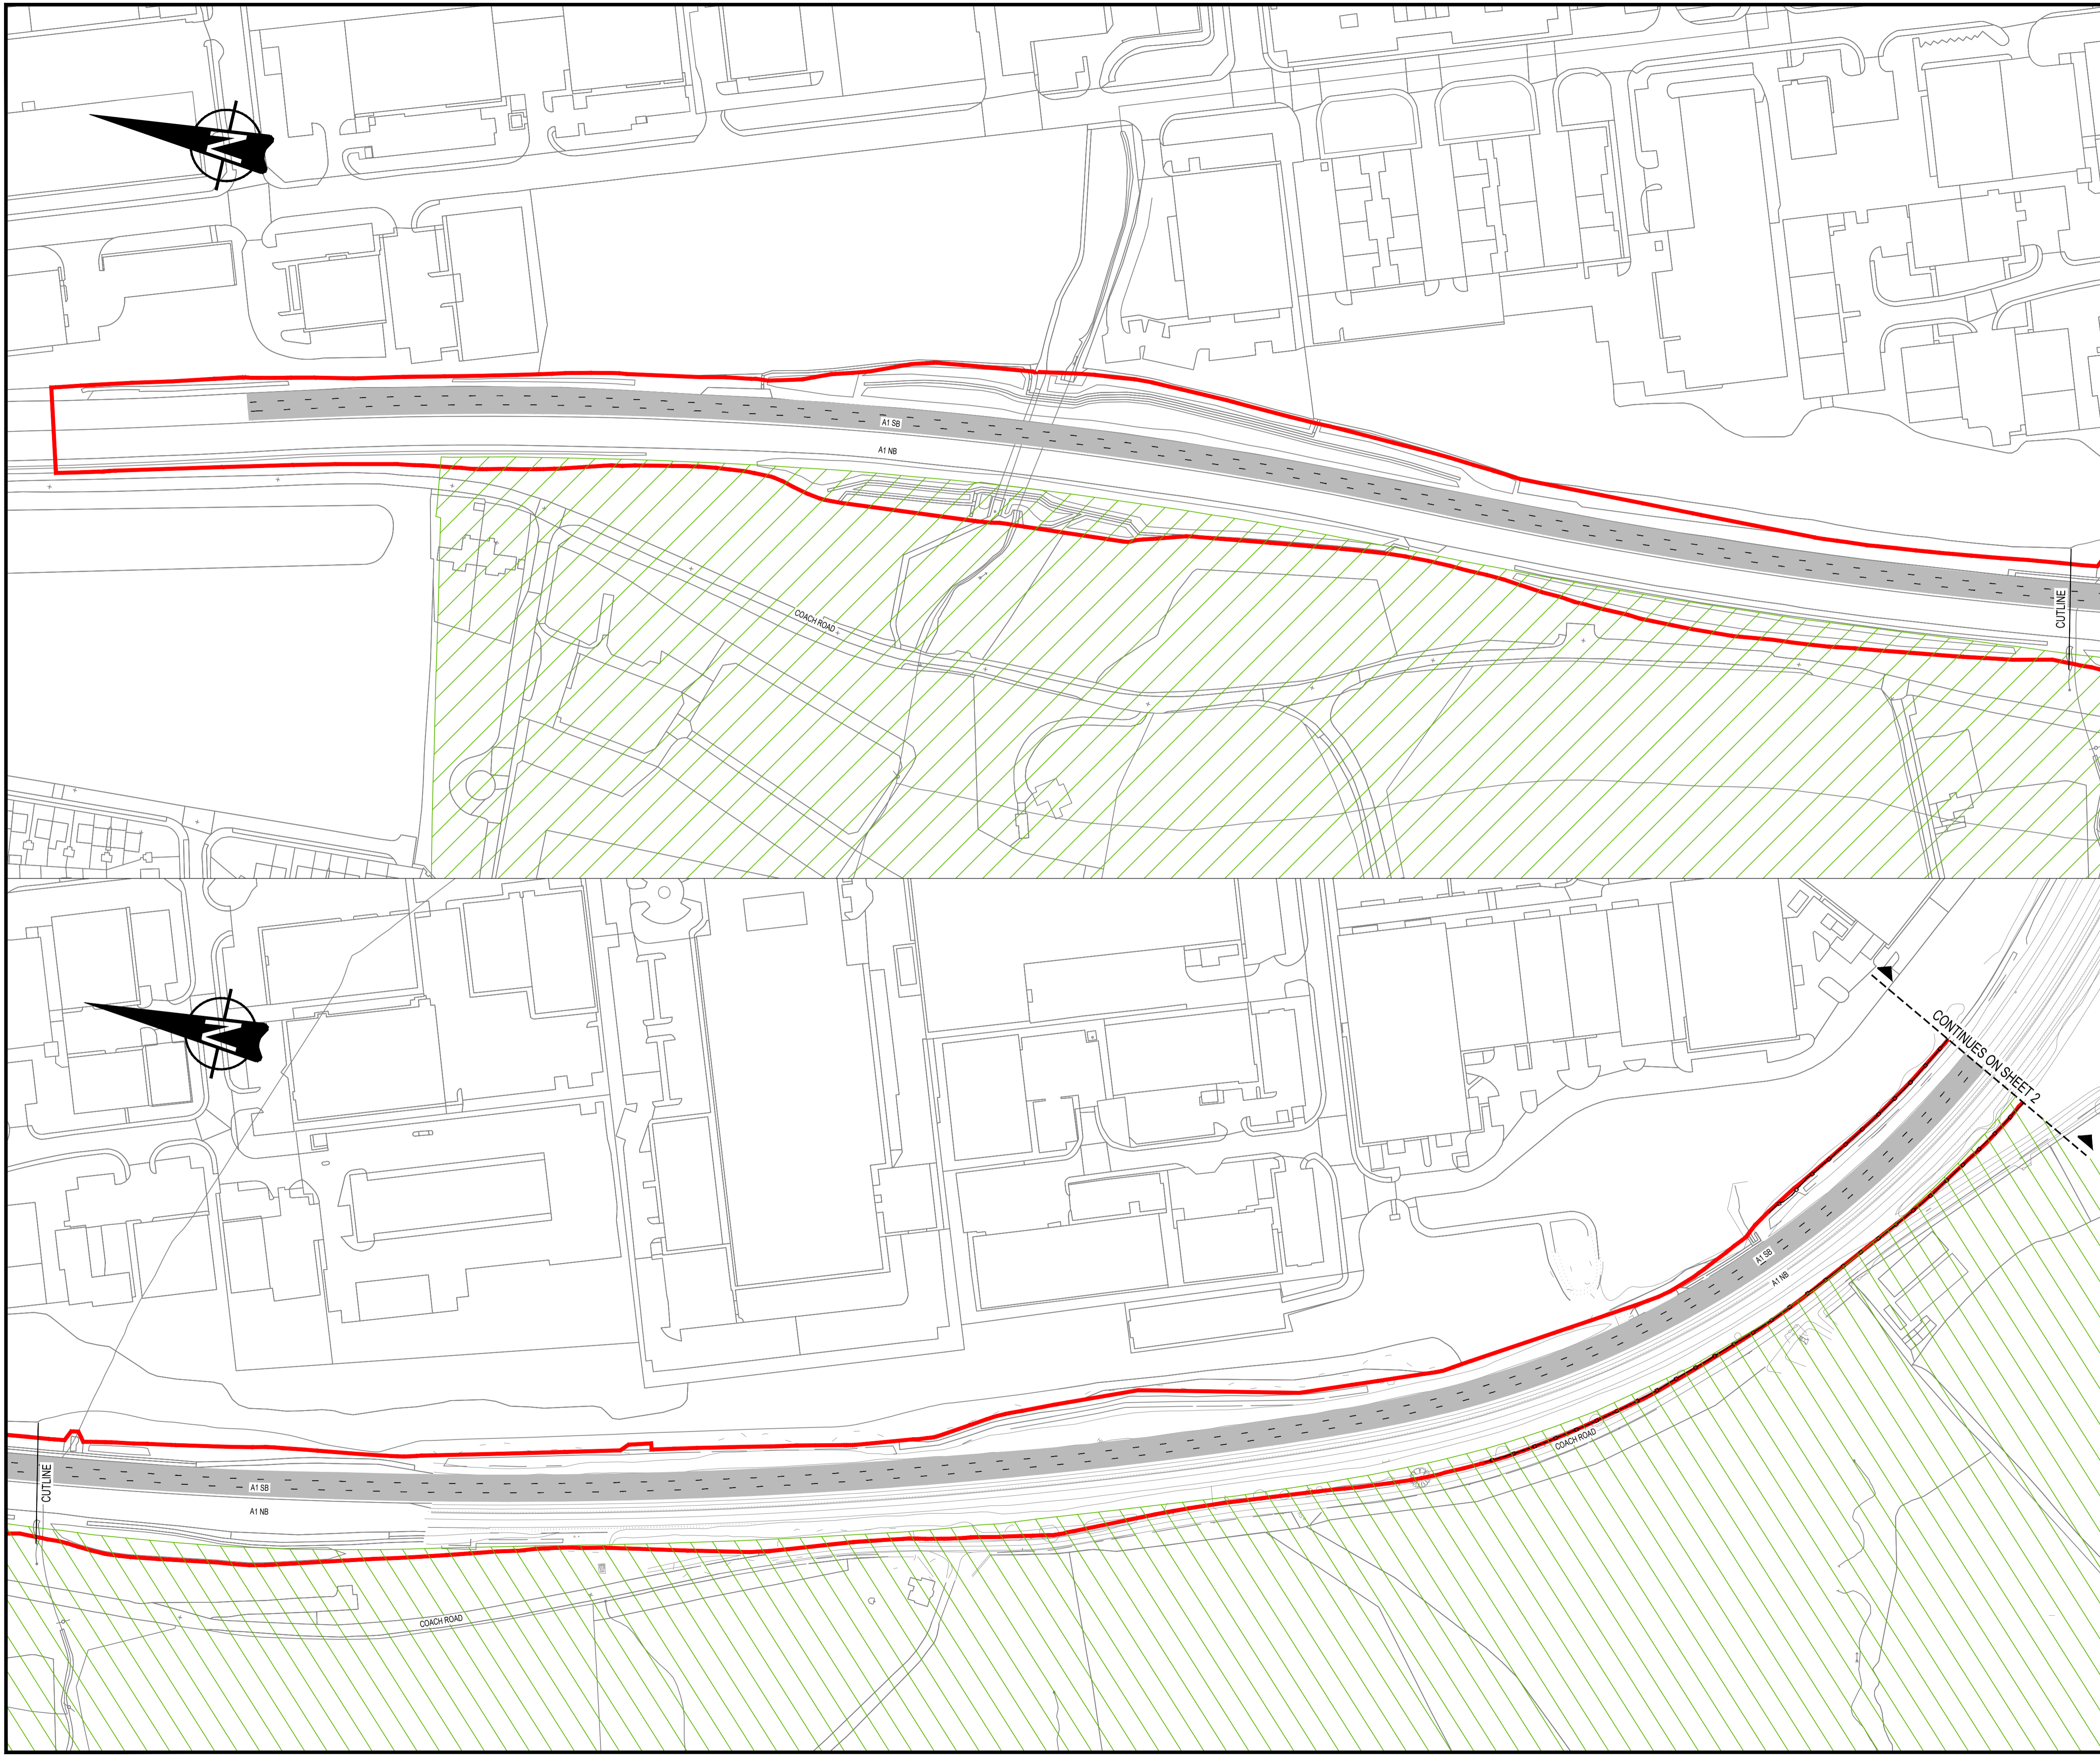

NOTES:
 1. PLANS TO BE READ IN CONJUNCTION WITH THE DEVELOPMENT CONSENT ORDER. THE PROPOSED WORKS WILL BE SUBJECT TO DETAILED DESIGN DEVELOPMENT. THE CHANGES WILL BE LIMITED TO BEING WITHIN THE ORDER LIMITS AND ANY OTHER CONSTRAINT INCLUDED IN THE DEVELOPMENT CONSENT ORDER (DOCUMENT REFERENCE TR010031/APP3.1).

- KEY
- — — ORDER LIMITS
 - LOCAL AUTHORITY BOUNDARY
 - GREEN BELT
 - THE SCHEME (SHOWN FOR ILLUSTRATIVE PURPOSES ONLY)
 - EXISTING CARRIAGEWAY TO BE RETAINED
 - NEW CARRIAGEWAY CONSTRUCTION
 - HIGHWAY BOUNDARY FENCE
 - PROPOSED VIADUCT PIERS
 - PROPOSED CANTILEVER GANTRY (INAPPROPRIATE GREEN BELT DEVELOPMENT)
 - PROPOSED SUPER-SPAN GANTRY (INAPPROPRIATE GREEN BELT DEVELOPMENT)
 - BRIDLEWAY TO BE UPGRADED
 - PROPOSED RETAINING WALL
 - PROPOSED NETWORK RAIL OLE
 - PROPOSED NOISE BARRIER
 - PROPOSED ATTENUATION
 - PROPOSED TEMPORARY ACCESS TRACK
 - NOTE
 - INAPPROPRIATE GREEN BELT DEVELOPMENT

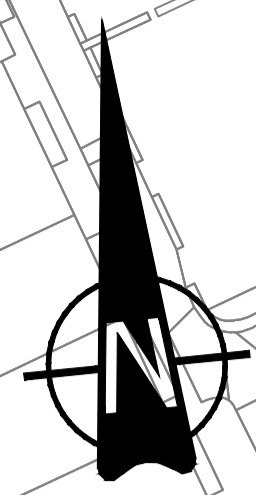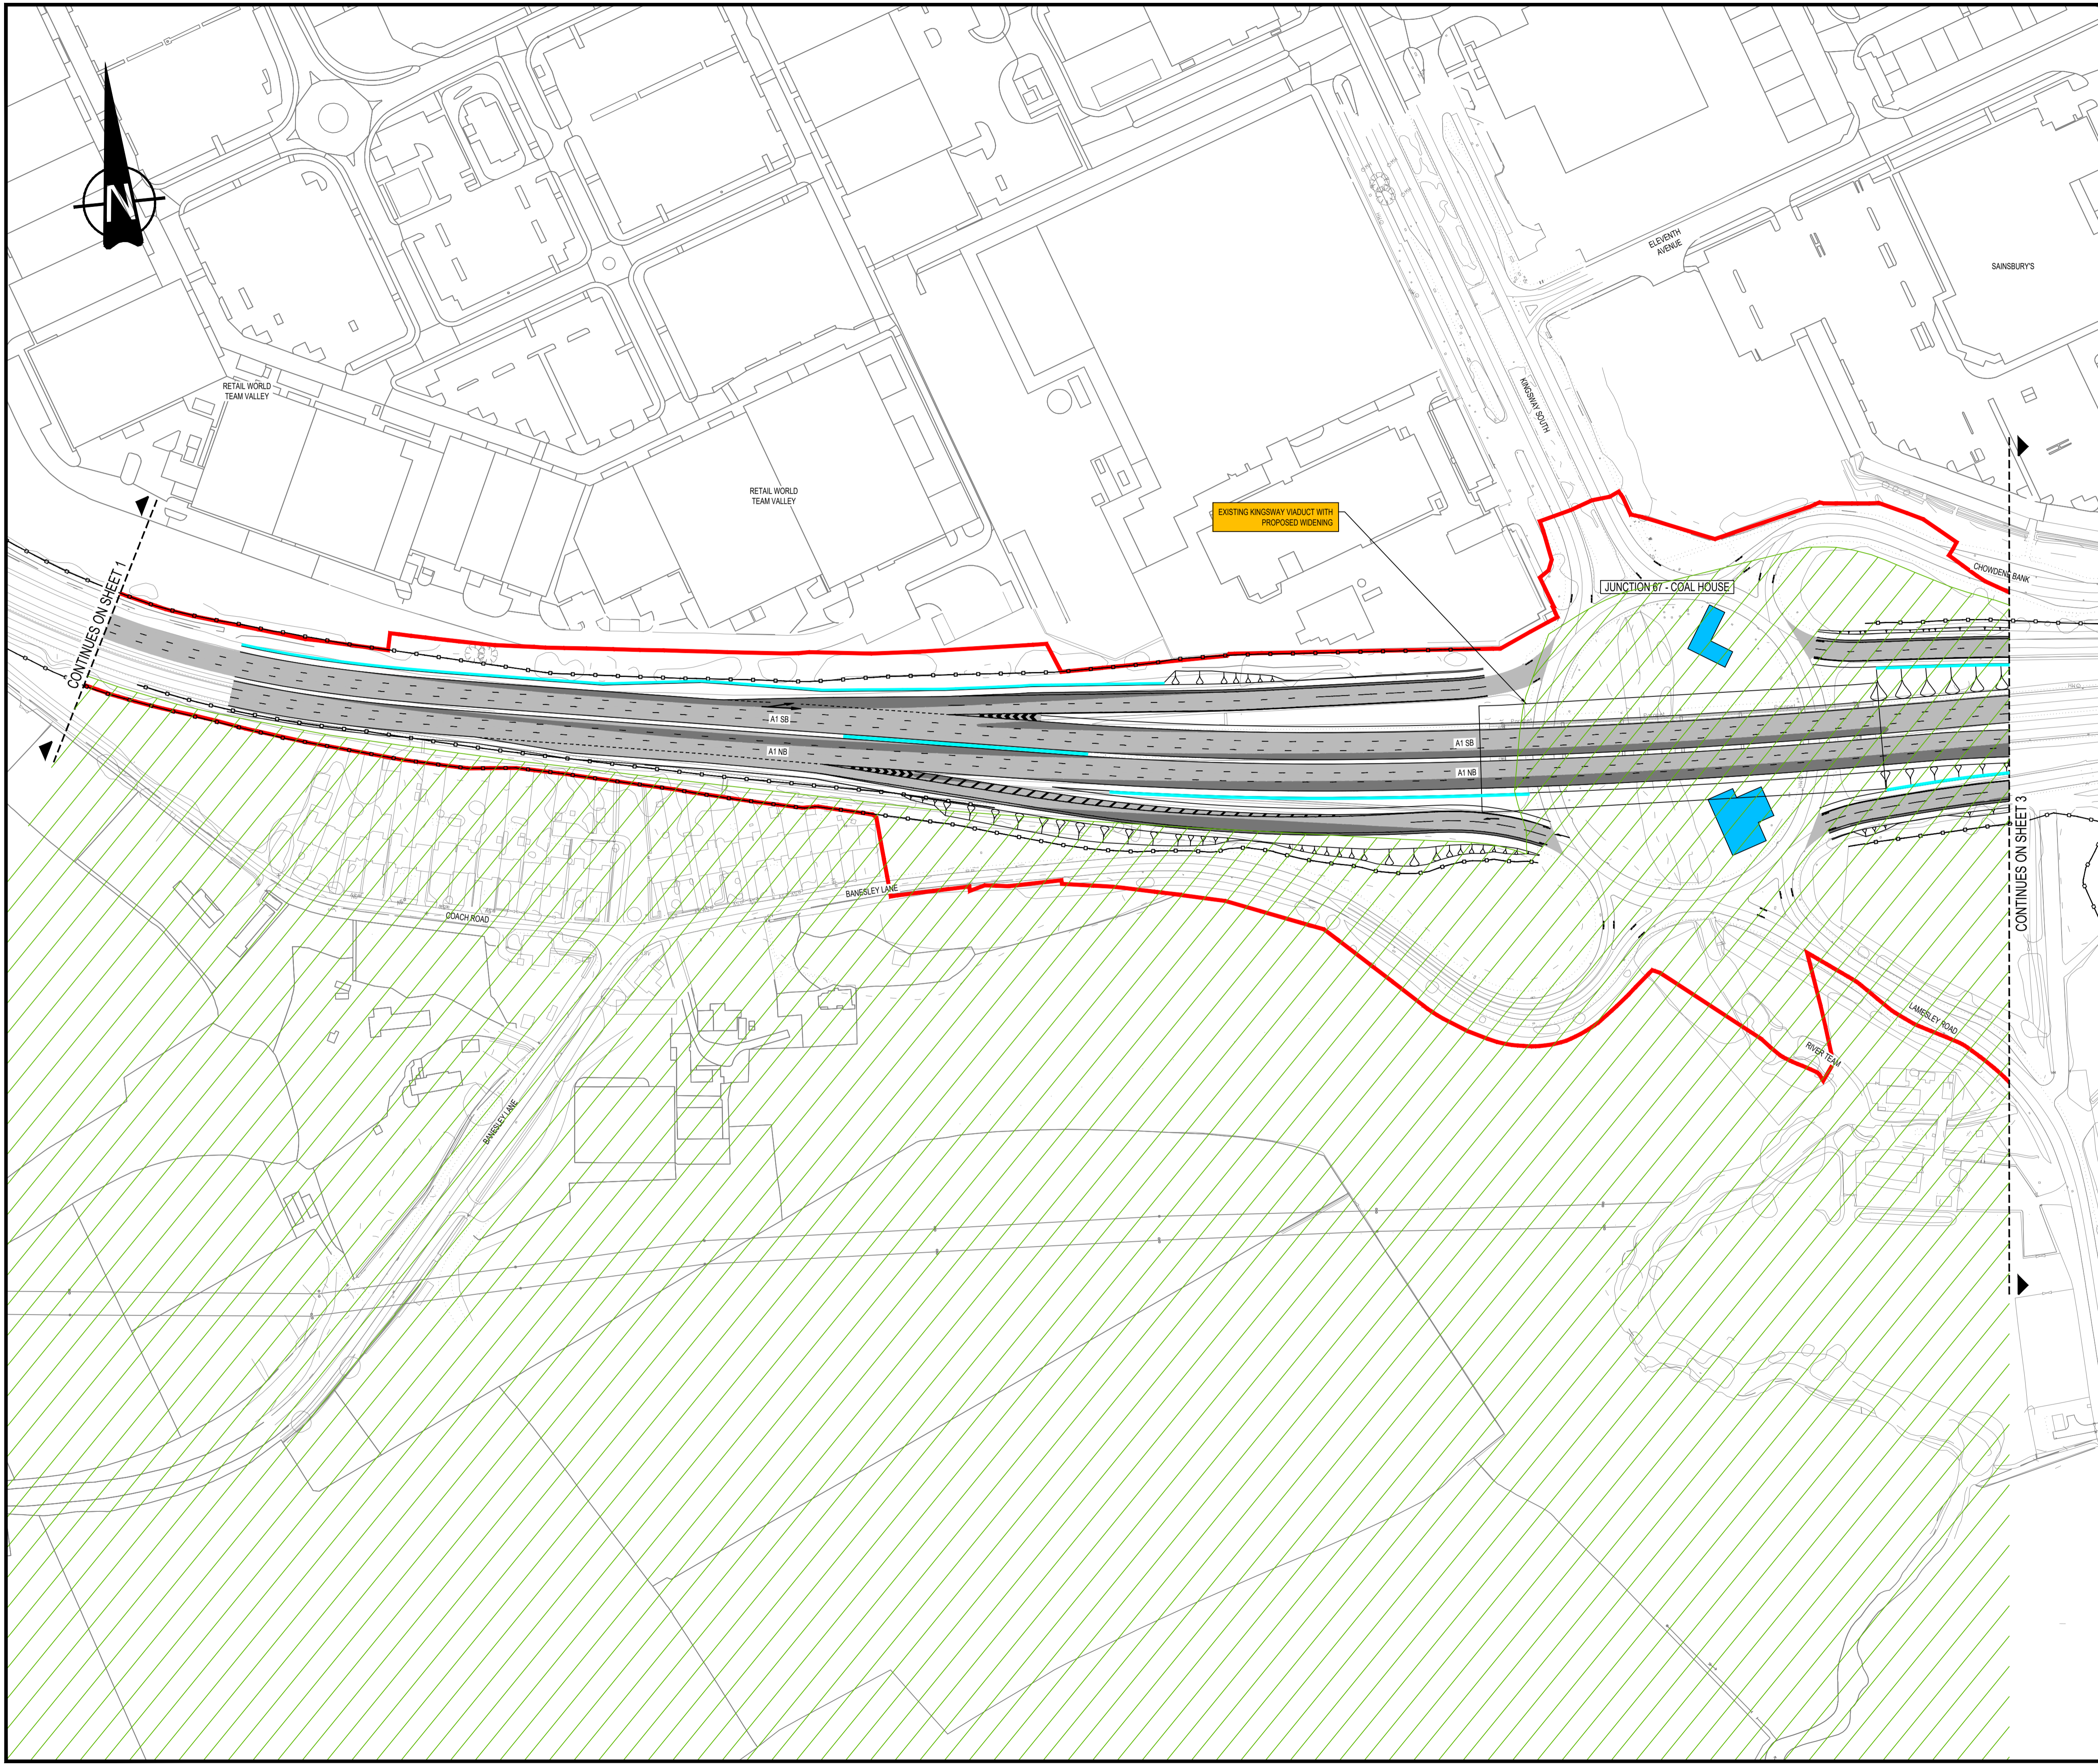

Rev.	Date	Description	By	Eng' Chk	Disc' Chk	App'd
1	25/02/20	FOR DEADLINE 2		JS	PG	HB NGR

For Deadline 2 S0

PINS Reference Number ExAQ.1.0.4



Project Title A1 BIRLEY TO COAL HOUSE

Drawing Title APPENDIX 1.0 A
ABOVE GROUND STRUCTURES
SHEET 2 OF 7



Scale	Drawn	Eng. Check	Approved	Authorised
1:1250	j.singh	p.gladstone	h.bailey	n.rawcliffe

Drawing Number	Originator	Volume	Revision
HE551462	WSP	LLO	1

Confidential

NOTES:
 1. PLANS TO BE READ IN CONJUNCTION WITH THE DEVELOPMENT CONSENT ORDER. THE PROPOSED WORKS WILL BE SUBJECT TO DETAILED DESIGN DEVELOPMENT. THE CHANGES WILL BE LIMITED TO BEING WITHIN THE ORDER LIMITS AND ANY OTHER CONSTRAINT INCLUDED IN THE DEVELOPMENT CONSENT ORDER (DOCUMENT REFERENCE TR010031/APP3.1).

- KEY
- - - ORDER LIMITS
 - LOCAL AUTHORITY BOUNDARY
 - GREEN BELT
 - THE SCHEME (SHOWN FOR ILLUSTRATIVE PURPOSES ONLY)
 - EXISTING CARRIAGEWAY TO BE RETAINED
 - NEW CARRIAGEWAY CONSTRUCTION
 - HIGHWAY BOUNDARY FENCE
 - PROPOSED VIADUCT PIERS
 - PROPOSED CANTILEVER GANTRY (INAPPROPRIATE GREEN BELT DEVELOPMENT)
 - PROPOSED SUPER-SPAN GANTRY (INAPPROPRIATE GREEN BELT DEVELOPMENT)
 - BRIDLEWAY TO BE UPGRADED
 - PROPOSED RETAINING WALL
 - PROPOSED NETWORK RAIL OLE
 - PROPOSED NOISE BARRIER
 - PROPOSED ATTENUATION
 - PROPOSED TEMPORARY ACCESS TRACK
 - INAPPROPRIATE GREEN BELT DEVELOPMENT

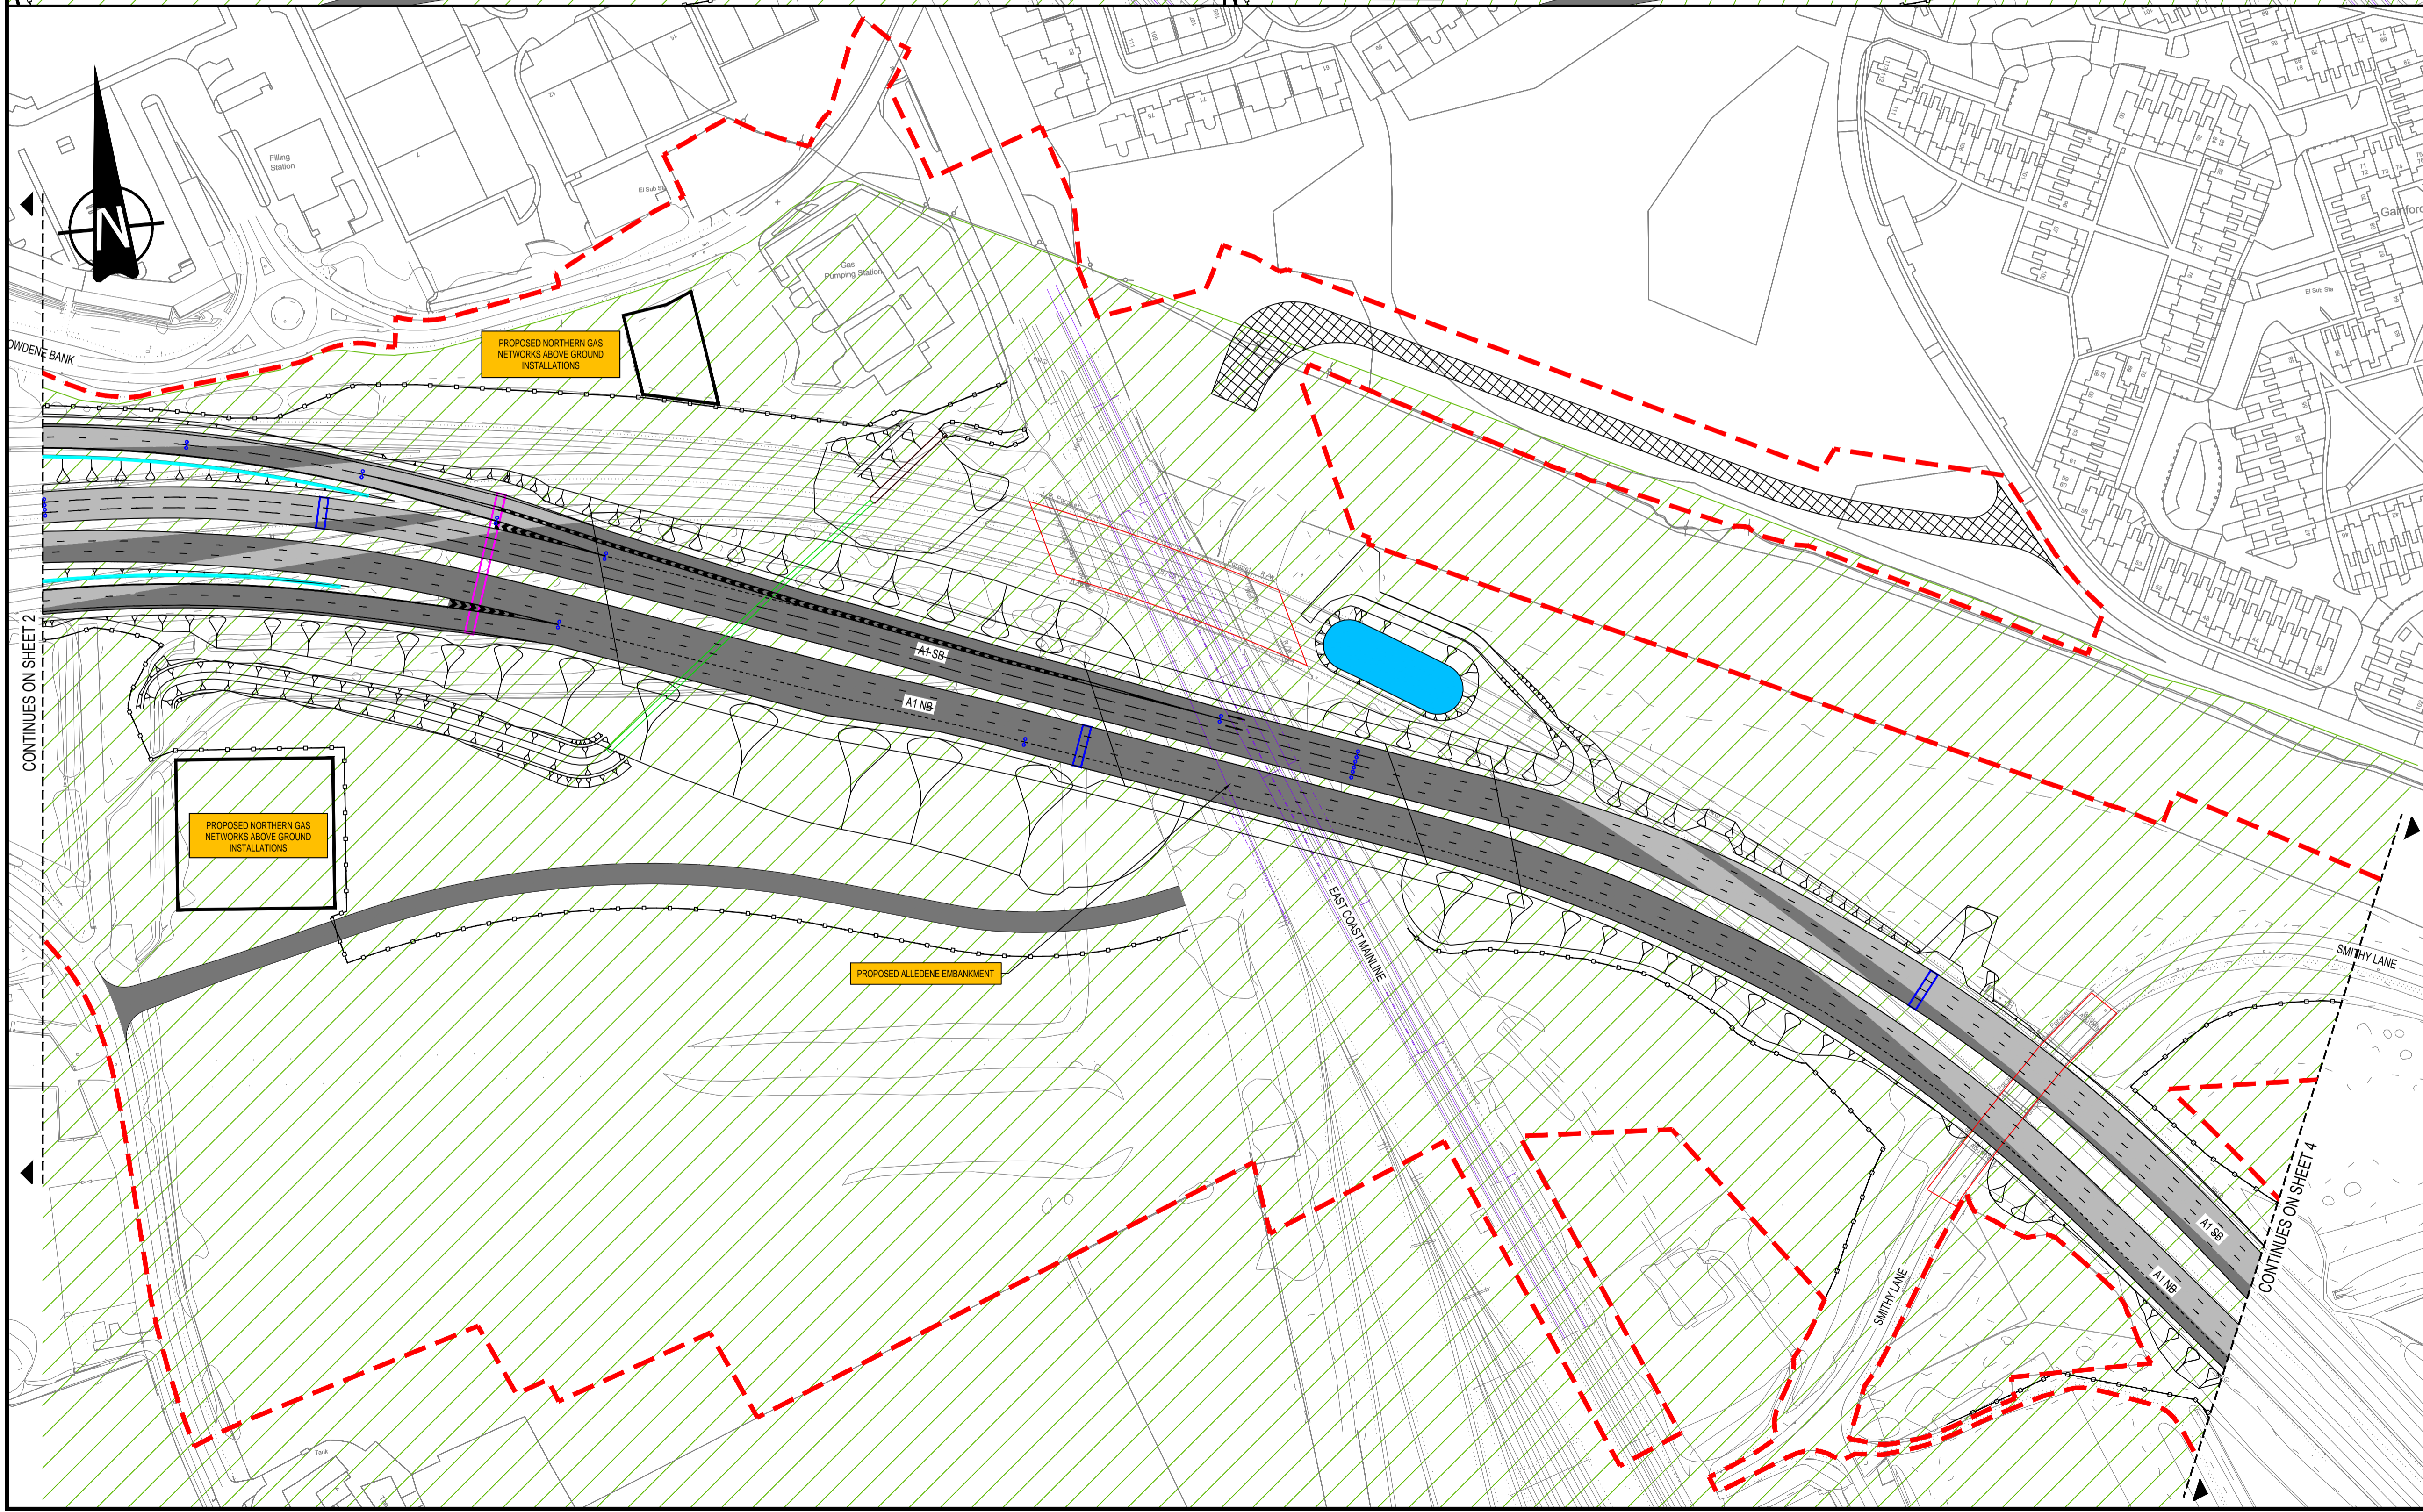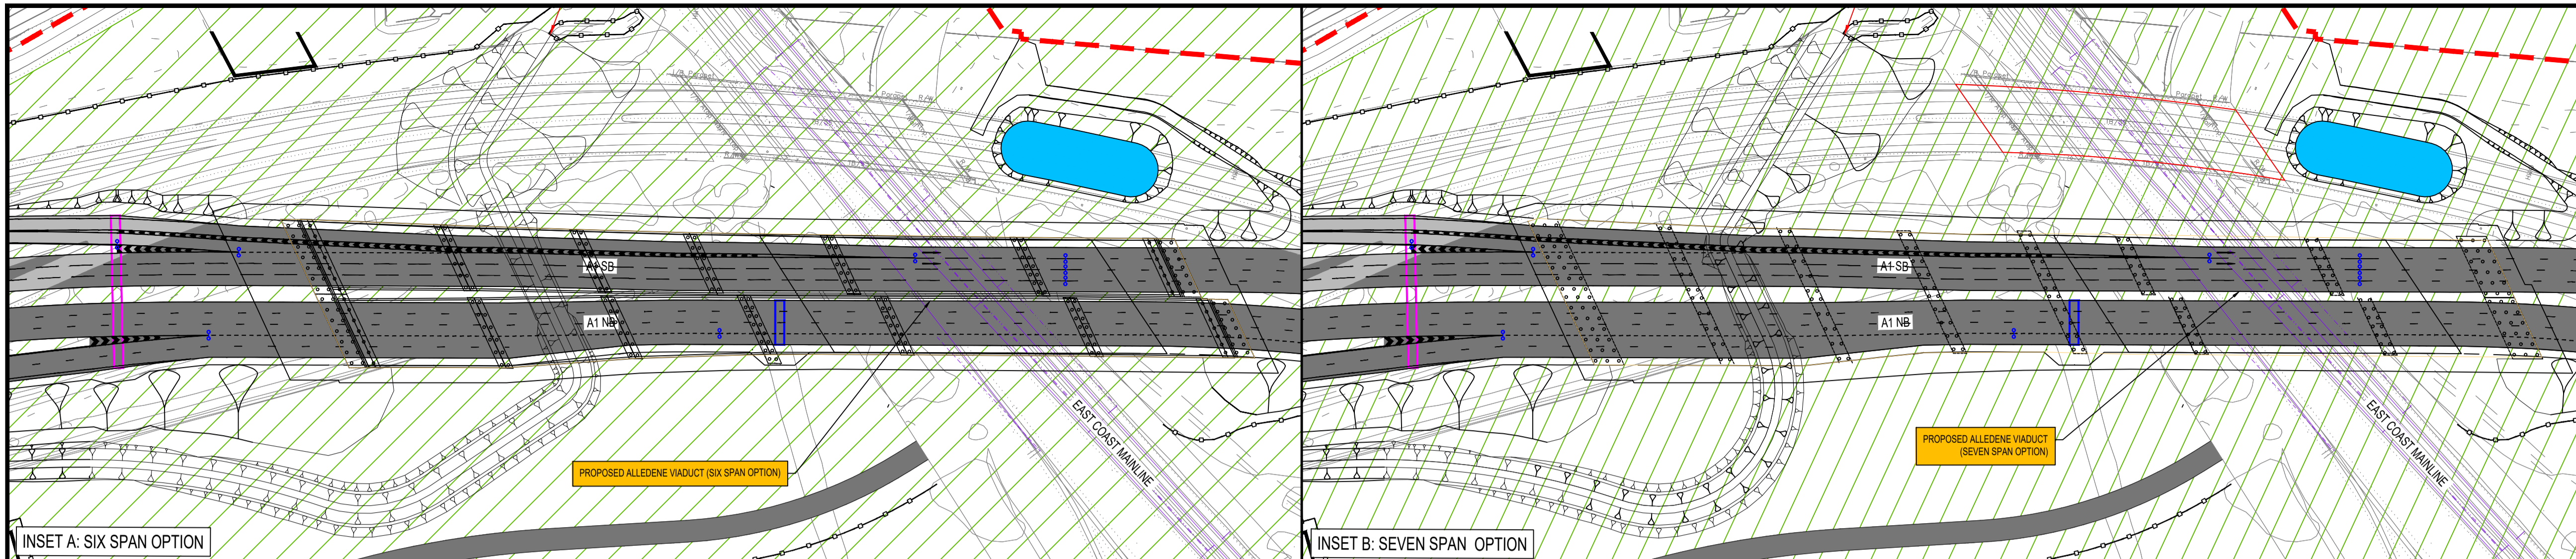

SCALE 1:1250

1	25/02/20	FOR DEADLINE 2		JS	PG	HB	NGR
Rev.	Date	Description	By	Eng' Chk	Disc' Chk	App'd	Status

For Deadline 2 S0

PINS Reference Number **ExAQ.1.0.4**



Project Title **A1 BIRTLLEY TO COAL HOUSE**


Drawing Title **APPENDIX 1.0 A ABOVE GROUND STRUCTURES SHEET 3 OF 7**

Scale	Drawn	Eng. Check	Approved	Authorised
1:1250	j.singh	p.gladstone	h.bailey	n.rawcliffe
Original Size	Date	Date	Date	Date
A1	25/02/20	25/02/20	25/02/20	25/02/20

Drawing Number	Originator	Volume	Revision
HE551462	WSP	LLO	1
S2	SK	ZL	00049
Section	Type	ID	Number
			3

NOTES:
 1. PLANS TO BE READ IN CONJUNCTION WITH THE DEVELOPMENT CONSENT ORDER. THE PROPOSED WORKS WILL BE SUBJECT TO DETAILED DESIGN DEVELOPMENT. THE CHANGES WILL BE LIMITED TO BEING WITHIN THE ORDER LIMITS AND ANY OTHER CONSTRAINT INCLUDED IN THE DEVELOPMENT CONSENT ORDER (DOCUMENT REFERENCE TR010031/APP3.1).

- KEY
- — — ORDER LIMITS
 - LOCAL AUTHORITY BOUNDARY
 - GREEN BELT
 - THE SCHEME (SHOWN FOR ILLUSTRATIVE PURPOSES ONLY)
 - EXISTING CARRIAGEWAY TO BE RETAINED
 - NEW CARRIAGEWAY CONSTRUCTION
 - HIGHWAY BOUNDARY FENCE
 - PROPOSED VIADUCT PIERS
 - PROPOSED CANTILEVER GANTRY (INAPPROPRIATE GREEN BELT DEVELOPMENT)
 - PROPOSED SUPER-SPAN GANTRY (INAPPROPRIATE GREEN BELT DEVELOPMENT)
 - BRIDLEWAY TO BE UPGRADED
 - PROPOSED RETAINING WALL
 - PROPOSED NETWORK RAIL OLE
 - PROPOSED NOISE BARRIER
 - PROPOSED ATTENUATION
 - PROPOSED TEMPORARY ACCESS TRACK
 - NOTE
 - INAPPROPRIATE GREEN BELT DEVELOPMENT

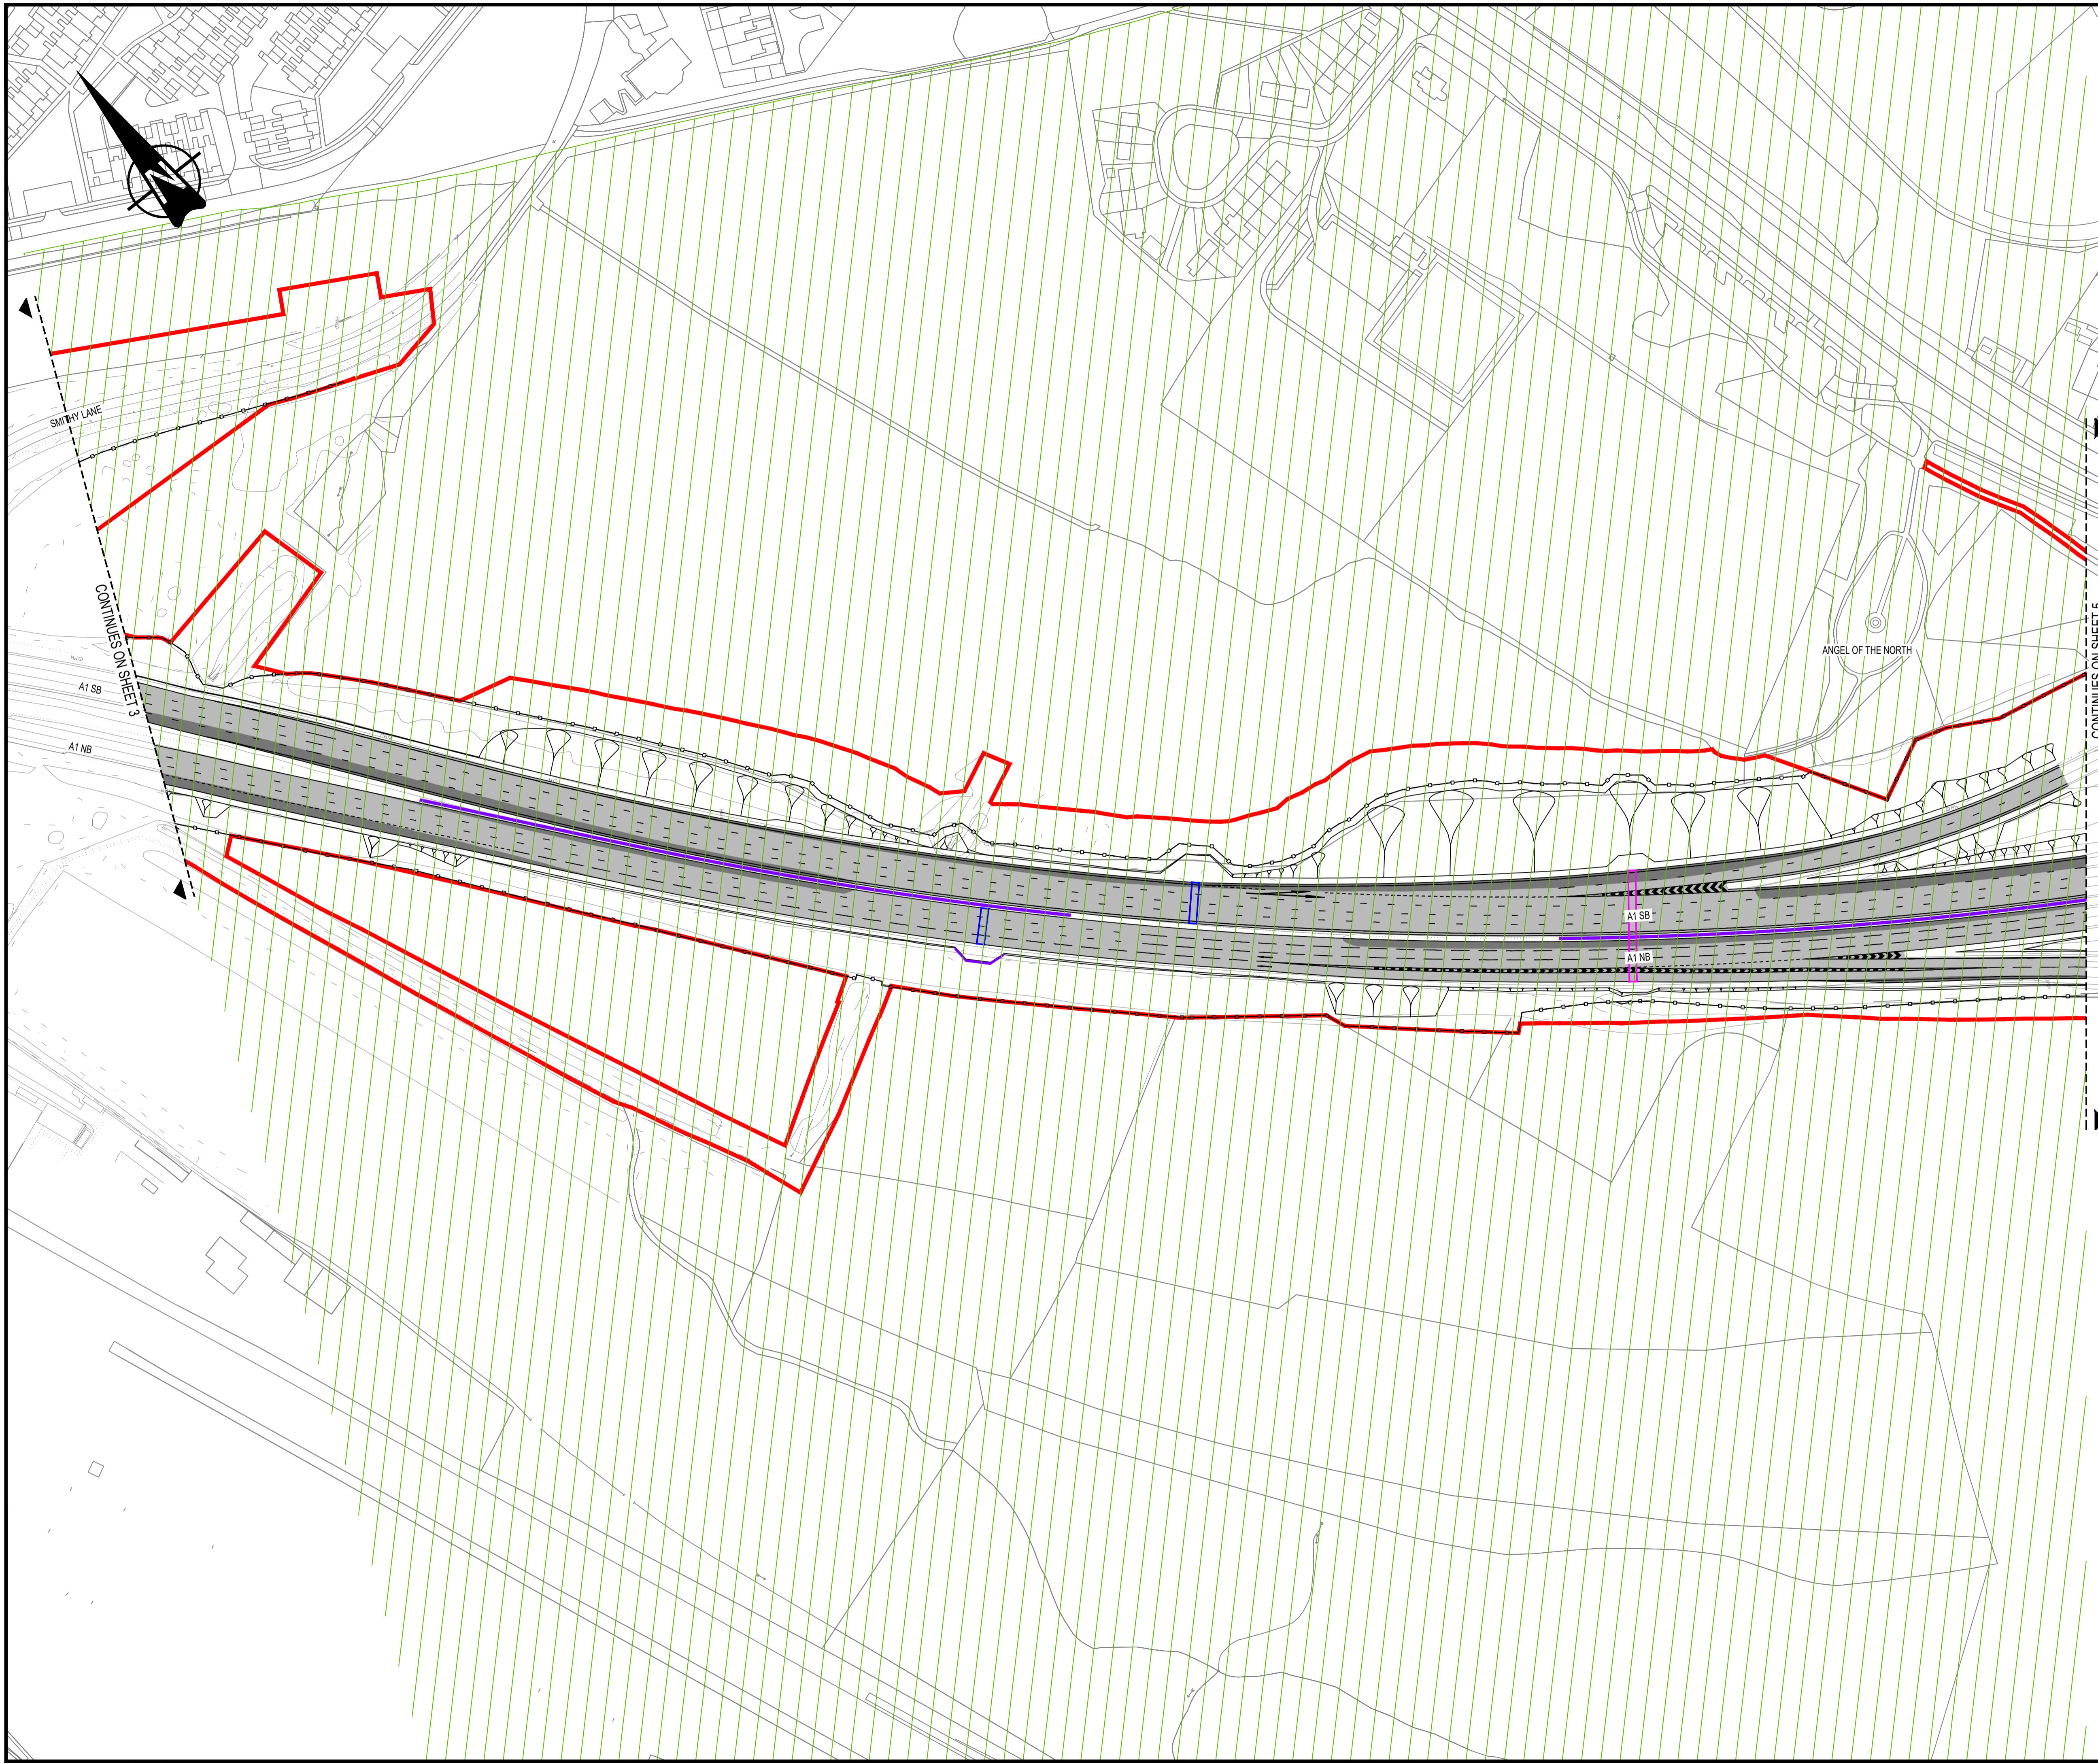

--	--	--	--	--	--	--

1	25/02/20	FOR DEADLINE 2	JS	PG	HB	NGR
Rev.	Date	Description	By	Eng' Chk	Disc' Chk	App'd
Substantivity						Status
For Deadline 2						S0

PINS Reference Number
ExAQ.1.0.4



Project Title
A1 BIRTLEY TO COAL HOUSE

Drawing Title
**APPENDIX 1.0 A
ABOVE GROUND STRUCTURES
SHEET 4 OF 7**


Scale	Drawn	Eng. Check	Approved	Authorised
1:1250	j.singh	p.gladstone	h.bailey	n.rawcliffe
Original Size	Date	Date	Date	Date
A1	25/02/20	25/02/20	25/02/20	25/02/20

Drawing Number	Originator	Volume	Revision
HE PIN HE551462	WSP	LLO	1
Section	Type	Role	Number
S3	SK	ZL	00050
PW Stage Code			3

Confidential

NOTES:
 1. PLANS TO BE READ IN CONJUNCTION WITH THE DEVELOPMENT CONSENT ORDER. THE PROPOSED WORKS WILL BE SUBJECT TO DETAILED DESIGN DEVELOPMENT. THE CHANGES WILL BE LIMITED TO BEING WITHIN THE ORDER LIMITS AND ANY OTHER CONSTRAINT INCLUDED IN THE DEVELOPMENT CONSENT ORDER (DOCUMENT REFERENCE TR010031/APP3.1).

- KEY
- ORDER LIMITS
 - LOCAL AUTHORITY BOUNDARY
 - GREEN BELT
 - THE SCHEME (SHOWN FOR ILLUSTRATIVE PURPOSES ONLY)
 - EXISTING CARRIAGEWAY TO BE RETAINED
 - NEW CARRIAGEWAY CONSTRUCTION
 - HIGHWAY BOUNDARY FENCE
 - PROPOSED VIADUCT PIERS
 - PROPOSED CANTILEVER GANTRY (INAPPROPRIATE GREEN BELT DEVELOPMENT)
 - PROPOSED SUPER-SPAN GANTRY (INAPPROPRIATE GREEN BELT DEVELOPMENT)
 - BRIDLEWAY TO BE UPGRADED
 - PROPOSED RETAINING WALL
 - PROPOSED NETWORK RAIL OLE
 - PROPOSED NOISE BARRIER
 - PROPOSED ATTENUATION
 - PROPOSED TEMPORARY ACCESS TRACK
 - NOTE
 - INAPPROPRIATE GREEN BELT DEVELOPMENT

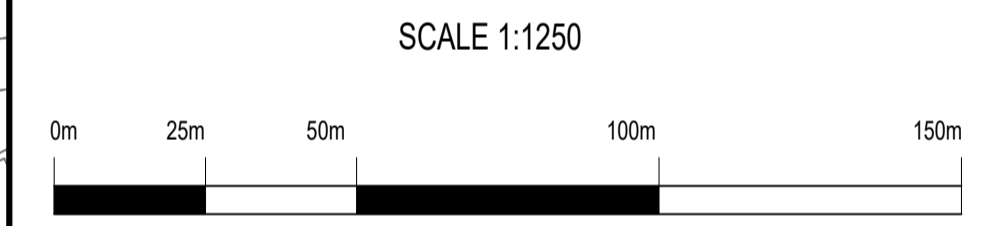

1	25/02/20	FOR DEADLINE 2		JS	PG	HB	NGR
Rev.	Date	Description	By	Eng' Chk	Disc' Chk	App'd	Status
For Deadline 2							S0

PINS Reference Number
ExAQ.1.0.4




Project Title
A1 BIRTLEY TO COAL HOUSE

Drawing Title
**APPENDIX 1.0 A
ABOVE GROUND STRUCTURES
SHEET 5 OF 7**

Scale	Drawn	Eng. Check	Approved	Authorised
1:1250	j.singh	p.gladstone	h.bailey	n.rawcliffe
Original Size	Date	Date	Date	Date
A1	25/02/20	25/02/20	25/02/20	25/02/20

Drawing Number	Originator	Volume	Revision
HE551462	WSP	LLO	1
S3	SK	ZL	00051
Section	Type	Role	Number
			3

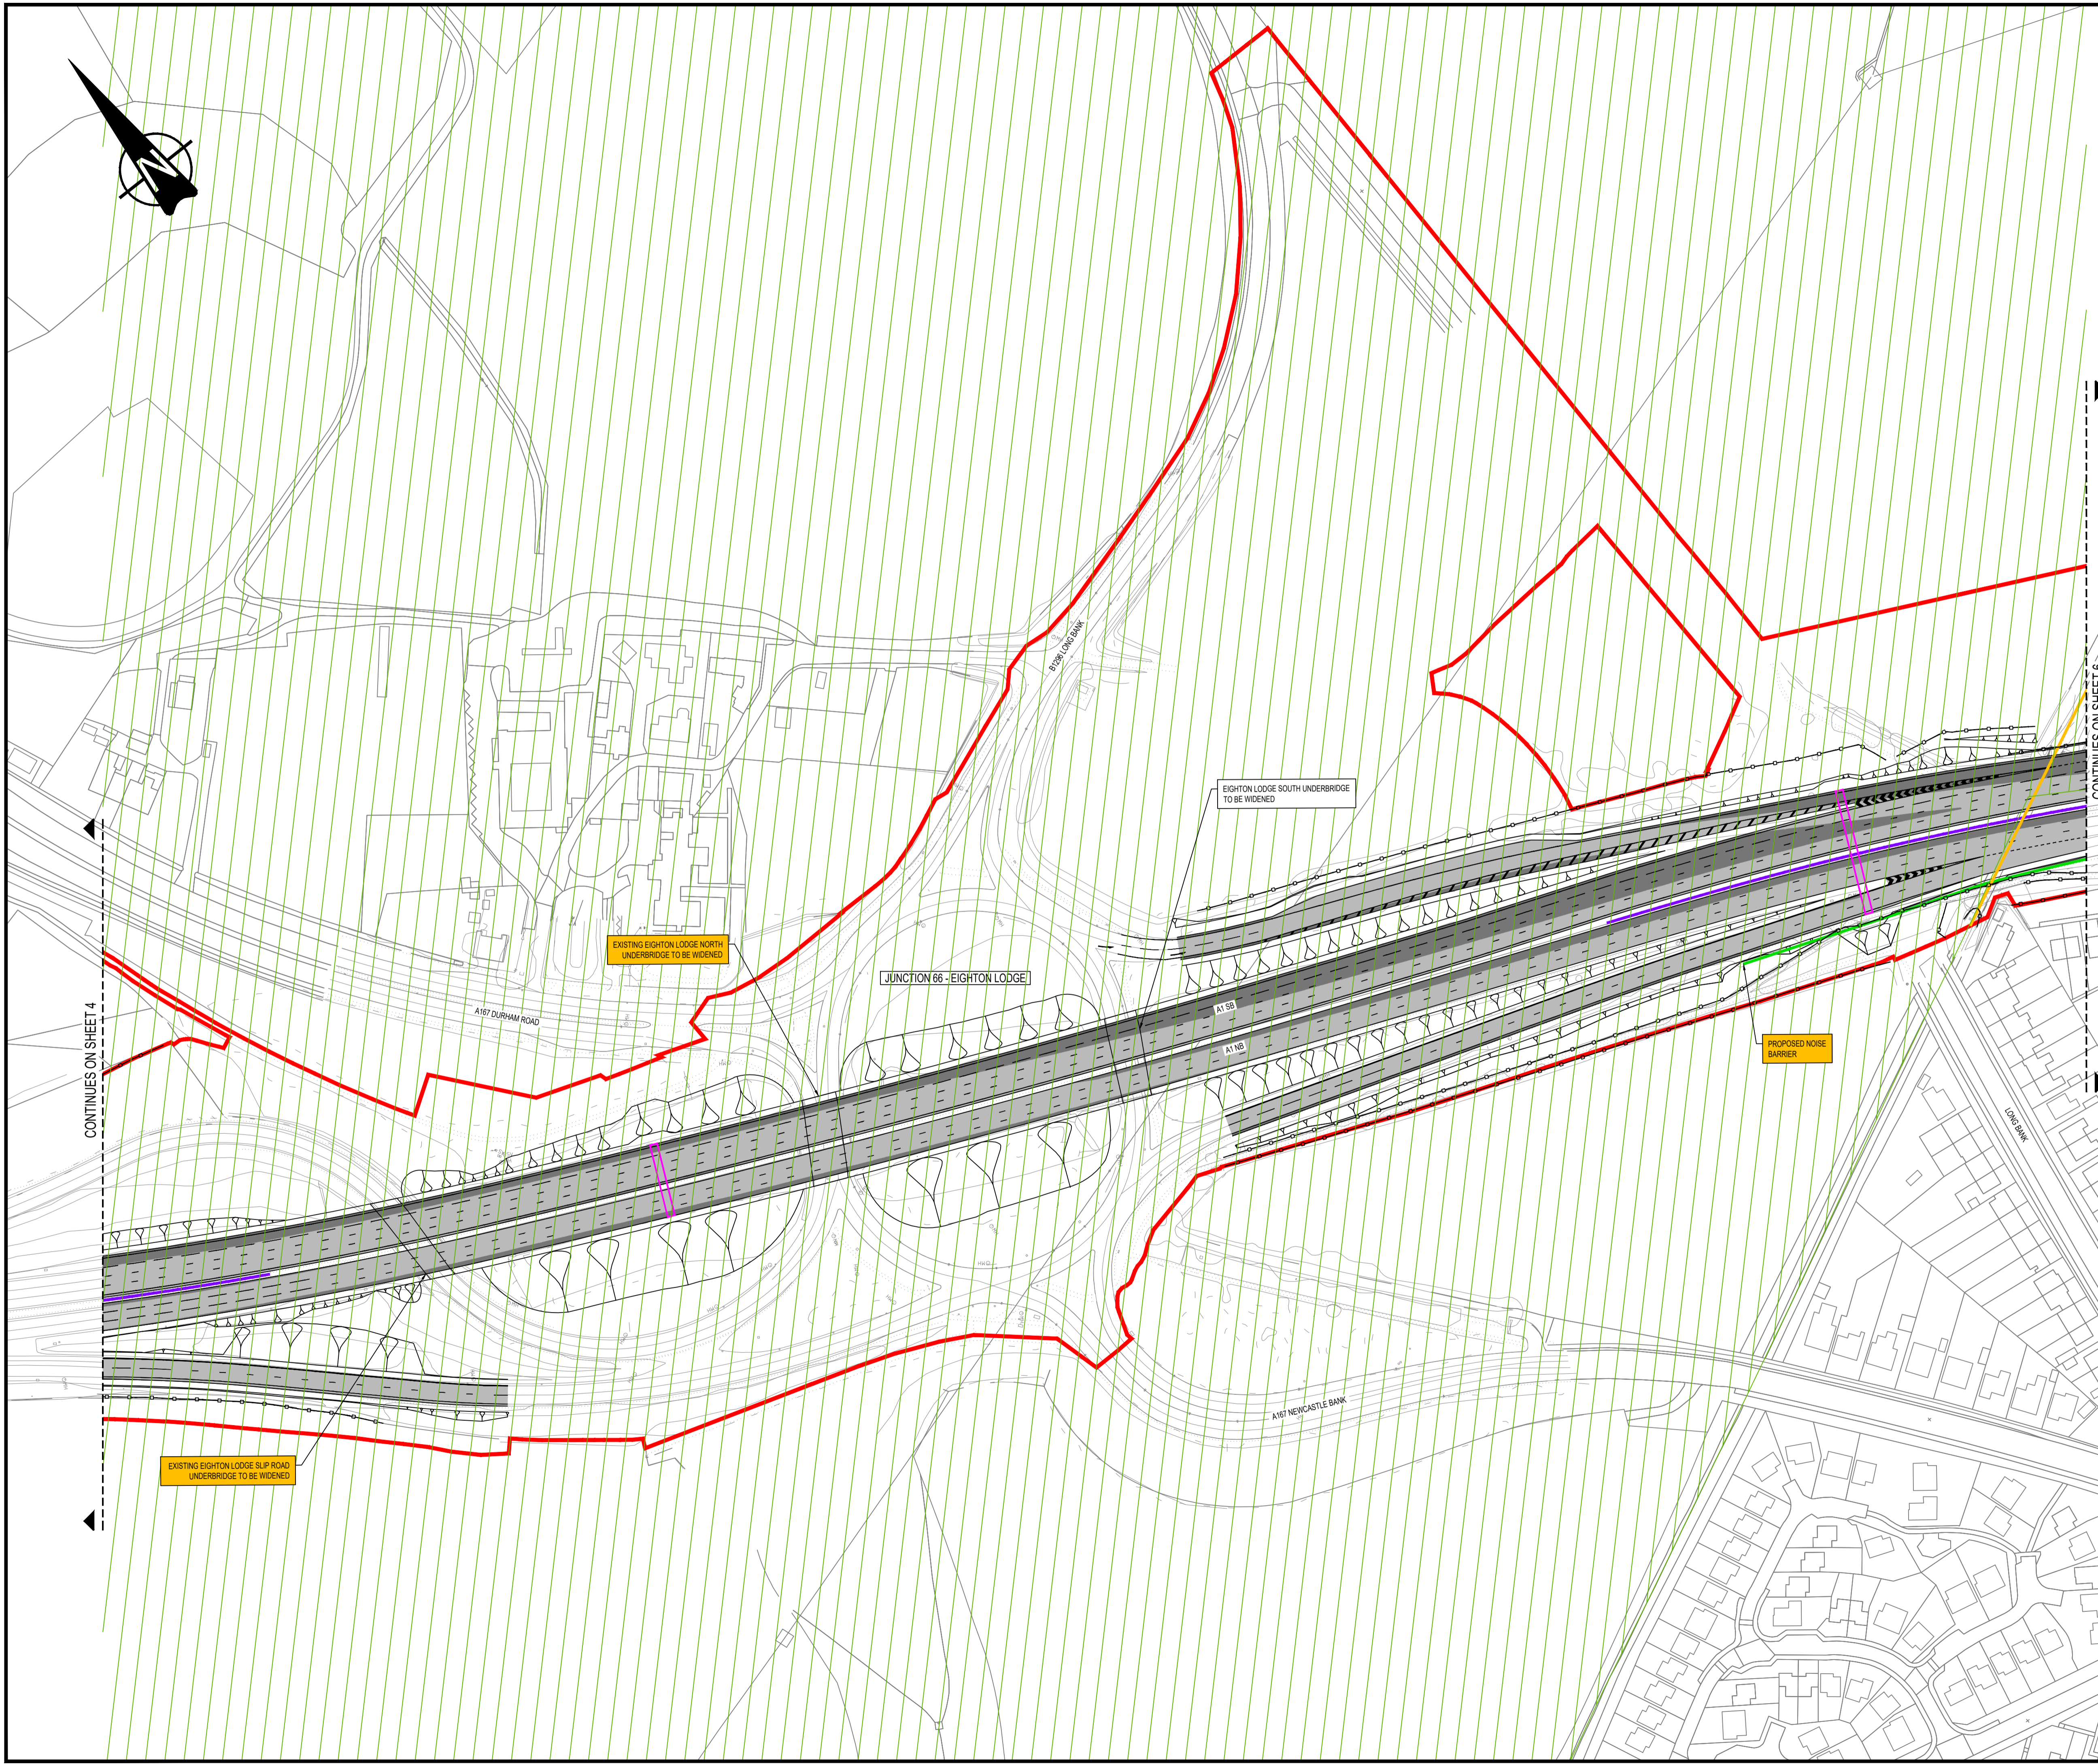

Confidential

NOTES:
 1. PLANS TO BE READ IN CONJUNCTION WITH THE DEVELOPMENT CONSENT ORDER. THE PROPOSED WORKS WILL BE SUBJECT TO DETAILED DESIGN DEVELOPMENT. THE CHANGES WILL BE LIMITED TO BEING WITHIN THE ORDER LIMITS AND ANY OTHER CONSTRAINT INCLUDED IN THE DEVELOPMENT CONSENT ORDER (DOCUMENT REFERENCE TR010031/APP3.1).

- KEY
- ORDER LIMITS
 - LOCAL AUTHORITY BOUNDARY
 - GREEN BELT
 - THE SCHEME (SHOWN FOR ILLUSTRATIVE PURPOSES ONLY)
 - EXISTING CARRIAGEWAY TO BE RETAINED
 - NEW CARRIAGEWAY CONSTRUCTION
 - HIGHWAY BOUNDARY FENCE
 - PROPOSED VIADUCT PIERS
 - PROPOSED CANTILEVER GANTRY (INAPPROPRIATE GREEN BELT DEVELOPMENT)
 - PROPOSED SUPER-SPAN GANTRY (INAPPROPRIATE GREEN BELT DEVELOPMENT)
 - BRIDLEWAY TO BE UPGRADED
 - PROPOSED RETAINING WALL
 - PROPOSED NETWORK RAIL OLE
 - PROPOSED NOISE BARRIER
 - PROPOSED ATTENUATION
 - PROPOSED TEMPORARY ACCESS TRACK
 - NOTE
 - INAPPROPRIATE GREEN BELT DEVELOPMENT

SCALE 1:1250



Rev.	Date	Description	By	Eng' Chk	Disc' Chk	App'd	Status
1	25/02/20	FOR DEADLINE 2		JS	PG	HB	NGR

For Deadline 2 S0

PINS Reference Number ExAQ.1.0.4




Client A1 BIRTLEY TO COAL HOUSE

Drawing Title APPENDIX 1.0 A
ABOVE GROUND STRUCTURES
SHEET 6 OF 7

Scale	Drawn	Eng. Check	Approved	Authorised
1:1250	j.singh	p.gladstone	h.bailey	n.rawcliffe
Original Size	Date	Date	Date	Date
A1	25/02/20	25/02/20	25/02/20	25/02/20

Drawing Number	Originator	Volume	Revision
HE551462	WSP	LLO	1
Section	Type	Role	Number
S3	SK	ZL	00052
			3

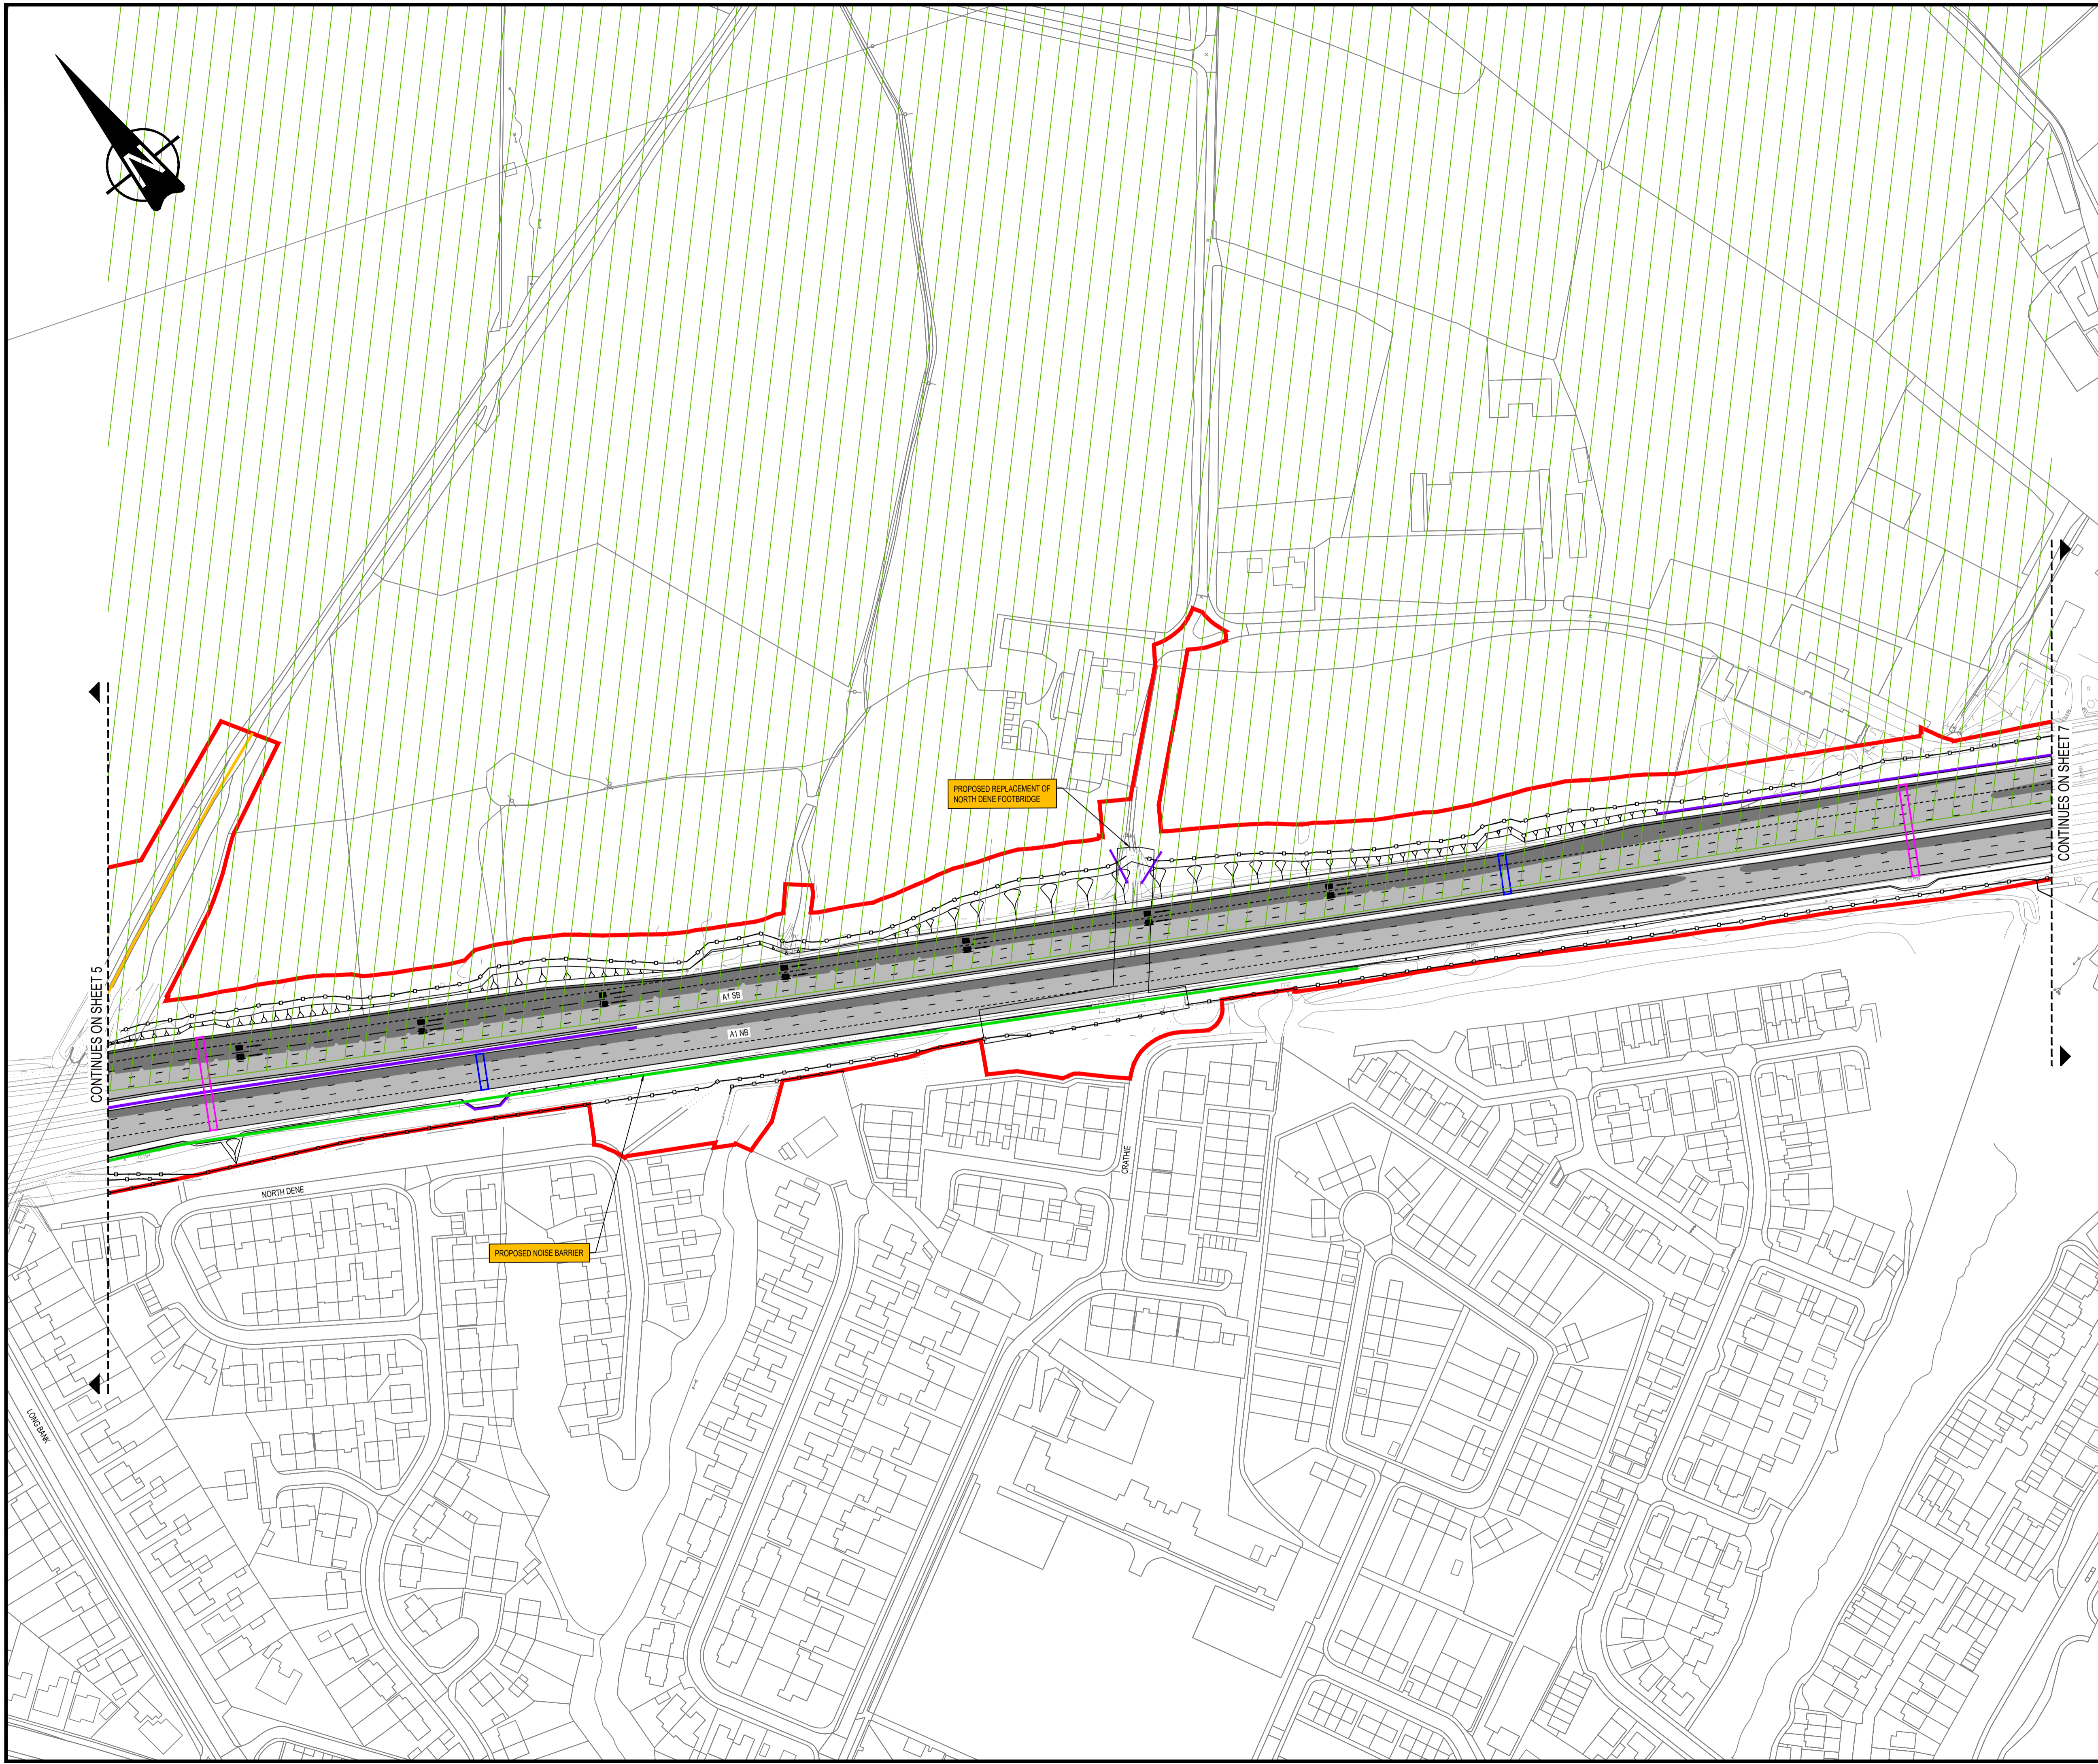

Confidential

NOTES:
 1. PLANS TO BE READ IN CONJUNCTION WITH THE DEVELOPMENT CONSENT ORDER. THE PROPOSED WORKS WILL BE SUBJECT TO DETAILED DESIGN DEVELOPMENT. THE CHANGES WILL BE LIMITED TO BEING WITHIN THE ORDER LIMITS AND ANY OTHER CONSTRAINT INCLUDED IN THE DEVELOPMENT CONSENT ORDER (DOCUMENT REFERENCE TR010031/APP3.1).

- KEY
- ORDER LIMITS
 - LOCAL AUTHORITY BOUNDARY
 - GREEN BELT
 - THE SCHEME (SHOWN FOR ILLUSTRATIVE PURPOSES ONLY)
 - EXISTING CARRIAGEWAY TO BE RETAINED
 - NEW CARRIAGEWAY CONSTRUCTION
 - HIGHWAY BOUNDARY FENCE
 - PROPOSED VIADUCT PIERS
 - PROPOSED CANTILEVER GANTRY (INAPPROPRIATE GREEN BELT DEVELOPMENT)
 - PROPOSED SUPER-SPAN GANTRY (INAPPROPRIATE GREEN BELT DEVELOPMENT)
 - BRIDLEWAY TO BE UPGRADED
 - PROPOSED RETAINING WALL
 - PROPOSED NETWORK RAIL OLE
 - PROPOSED NOISE BARRIER
 - PROPOSED ATTENUATION
 - PROPOSED TEMPORARY ACCESS TRACK
 - NOTE

SCALE 1:1250



Rev.	Date	Description	By	Eng' Chk	Disc' Chk	App'd
1	25/02/20	FOR DEADLINE 2	JS	PG	HB	NGR

Substability	Status
For Deadline 2	S0

PINS Reference Number
ExAQ.1.0.4




Project Title
A1 BIRTLEY TO COAL HOUSE

Drawing Title
**APPENDIX 1.0 A
ABOVE GROUND STRUCTURES
SHEET 7 OF 7**

Scale	Drawn	Eng. Check	Approved	Authorised
1:1250	j.singh	p.gladstone	h.bailey	n.rawcliffe
Original Size	Date	Date	Date	Date
A1	25/02/20	25/02/20	25/02/20	25/02/20

Drawing Number HE551462	Originator WSP	Volume LLO	Revision 1
Section S4	Type SK	Role ZL	Number 00053
PW Stage Code 3			

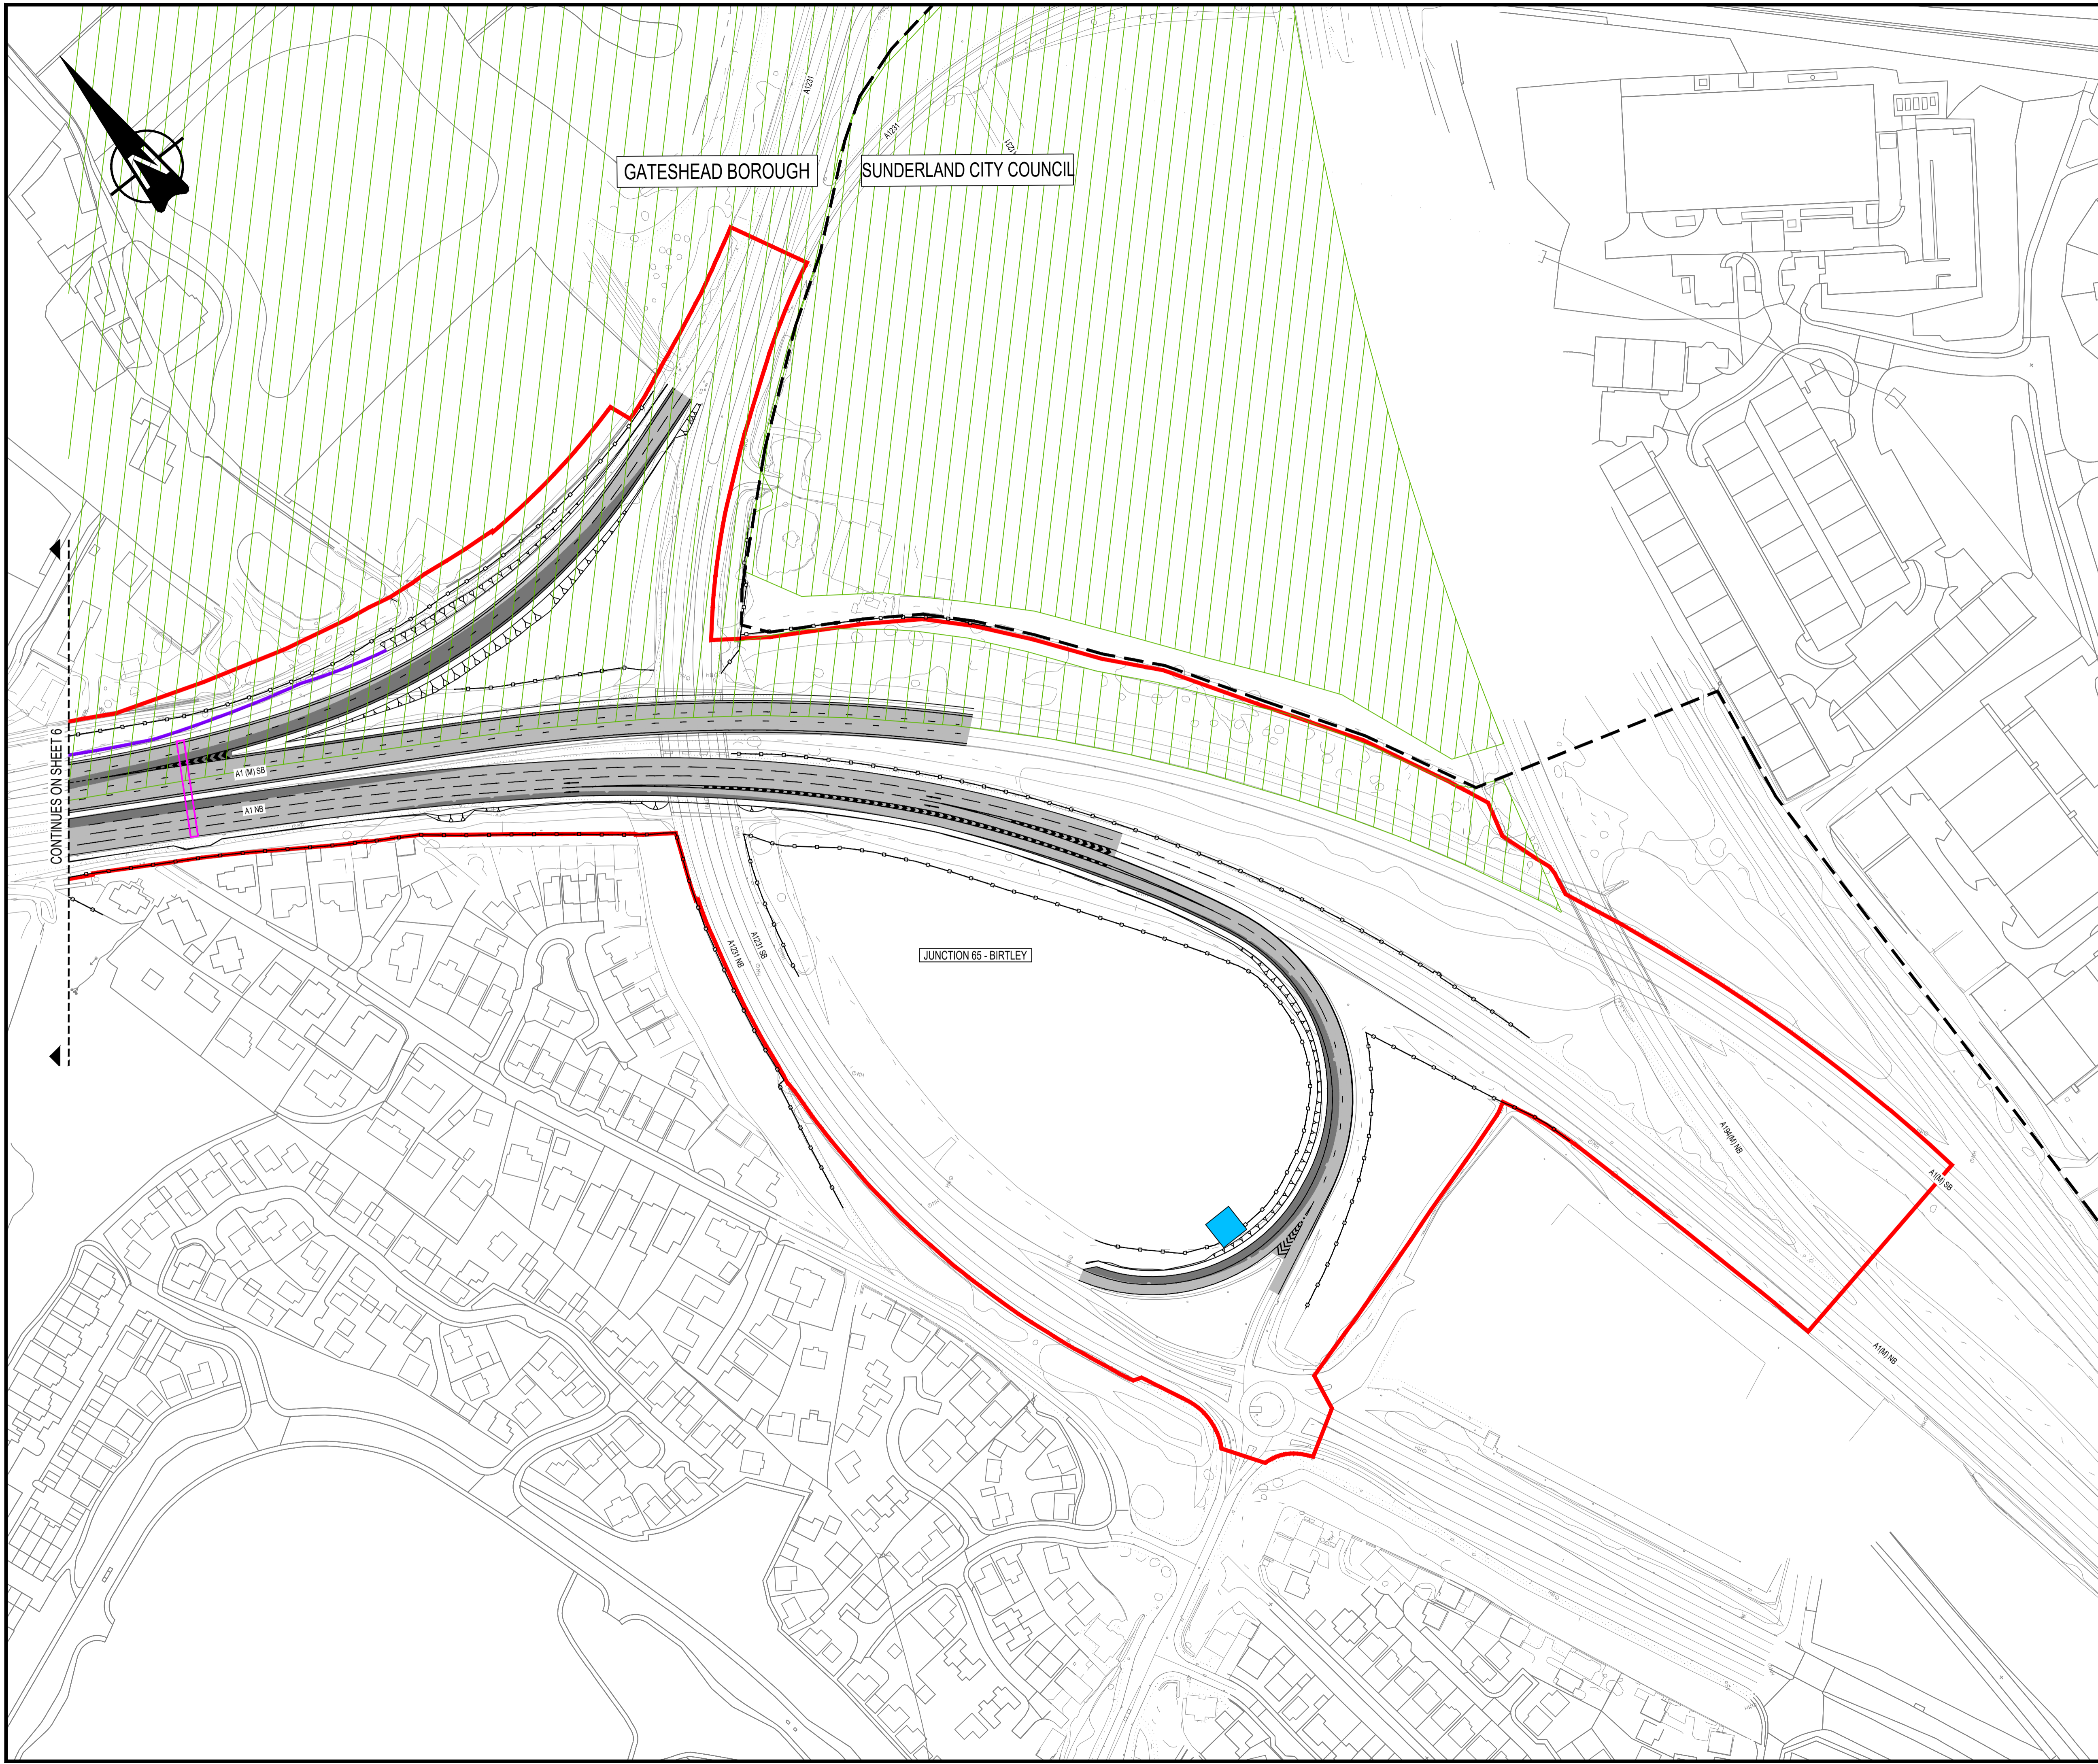

Confidential