



**NOTES:**

1. All dimensions are in metres unless stated otherwise.

**KEY:**

Area of land to be retained by Northern Gas Networks (5627.33 square metres)


Allerdene Working Compound

Northern Gas Networks Land Ownership

**DCO plots as shown on the Land Plans**

Plot 3/6c

Land required for the Allerdene Working Compound

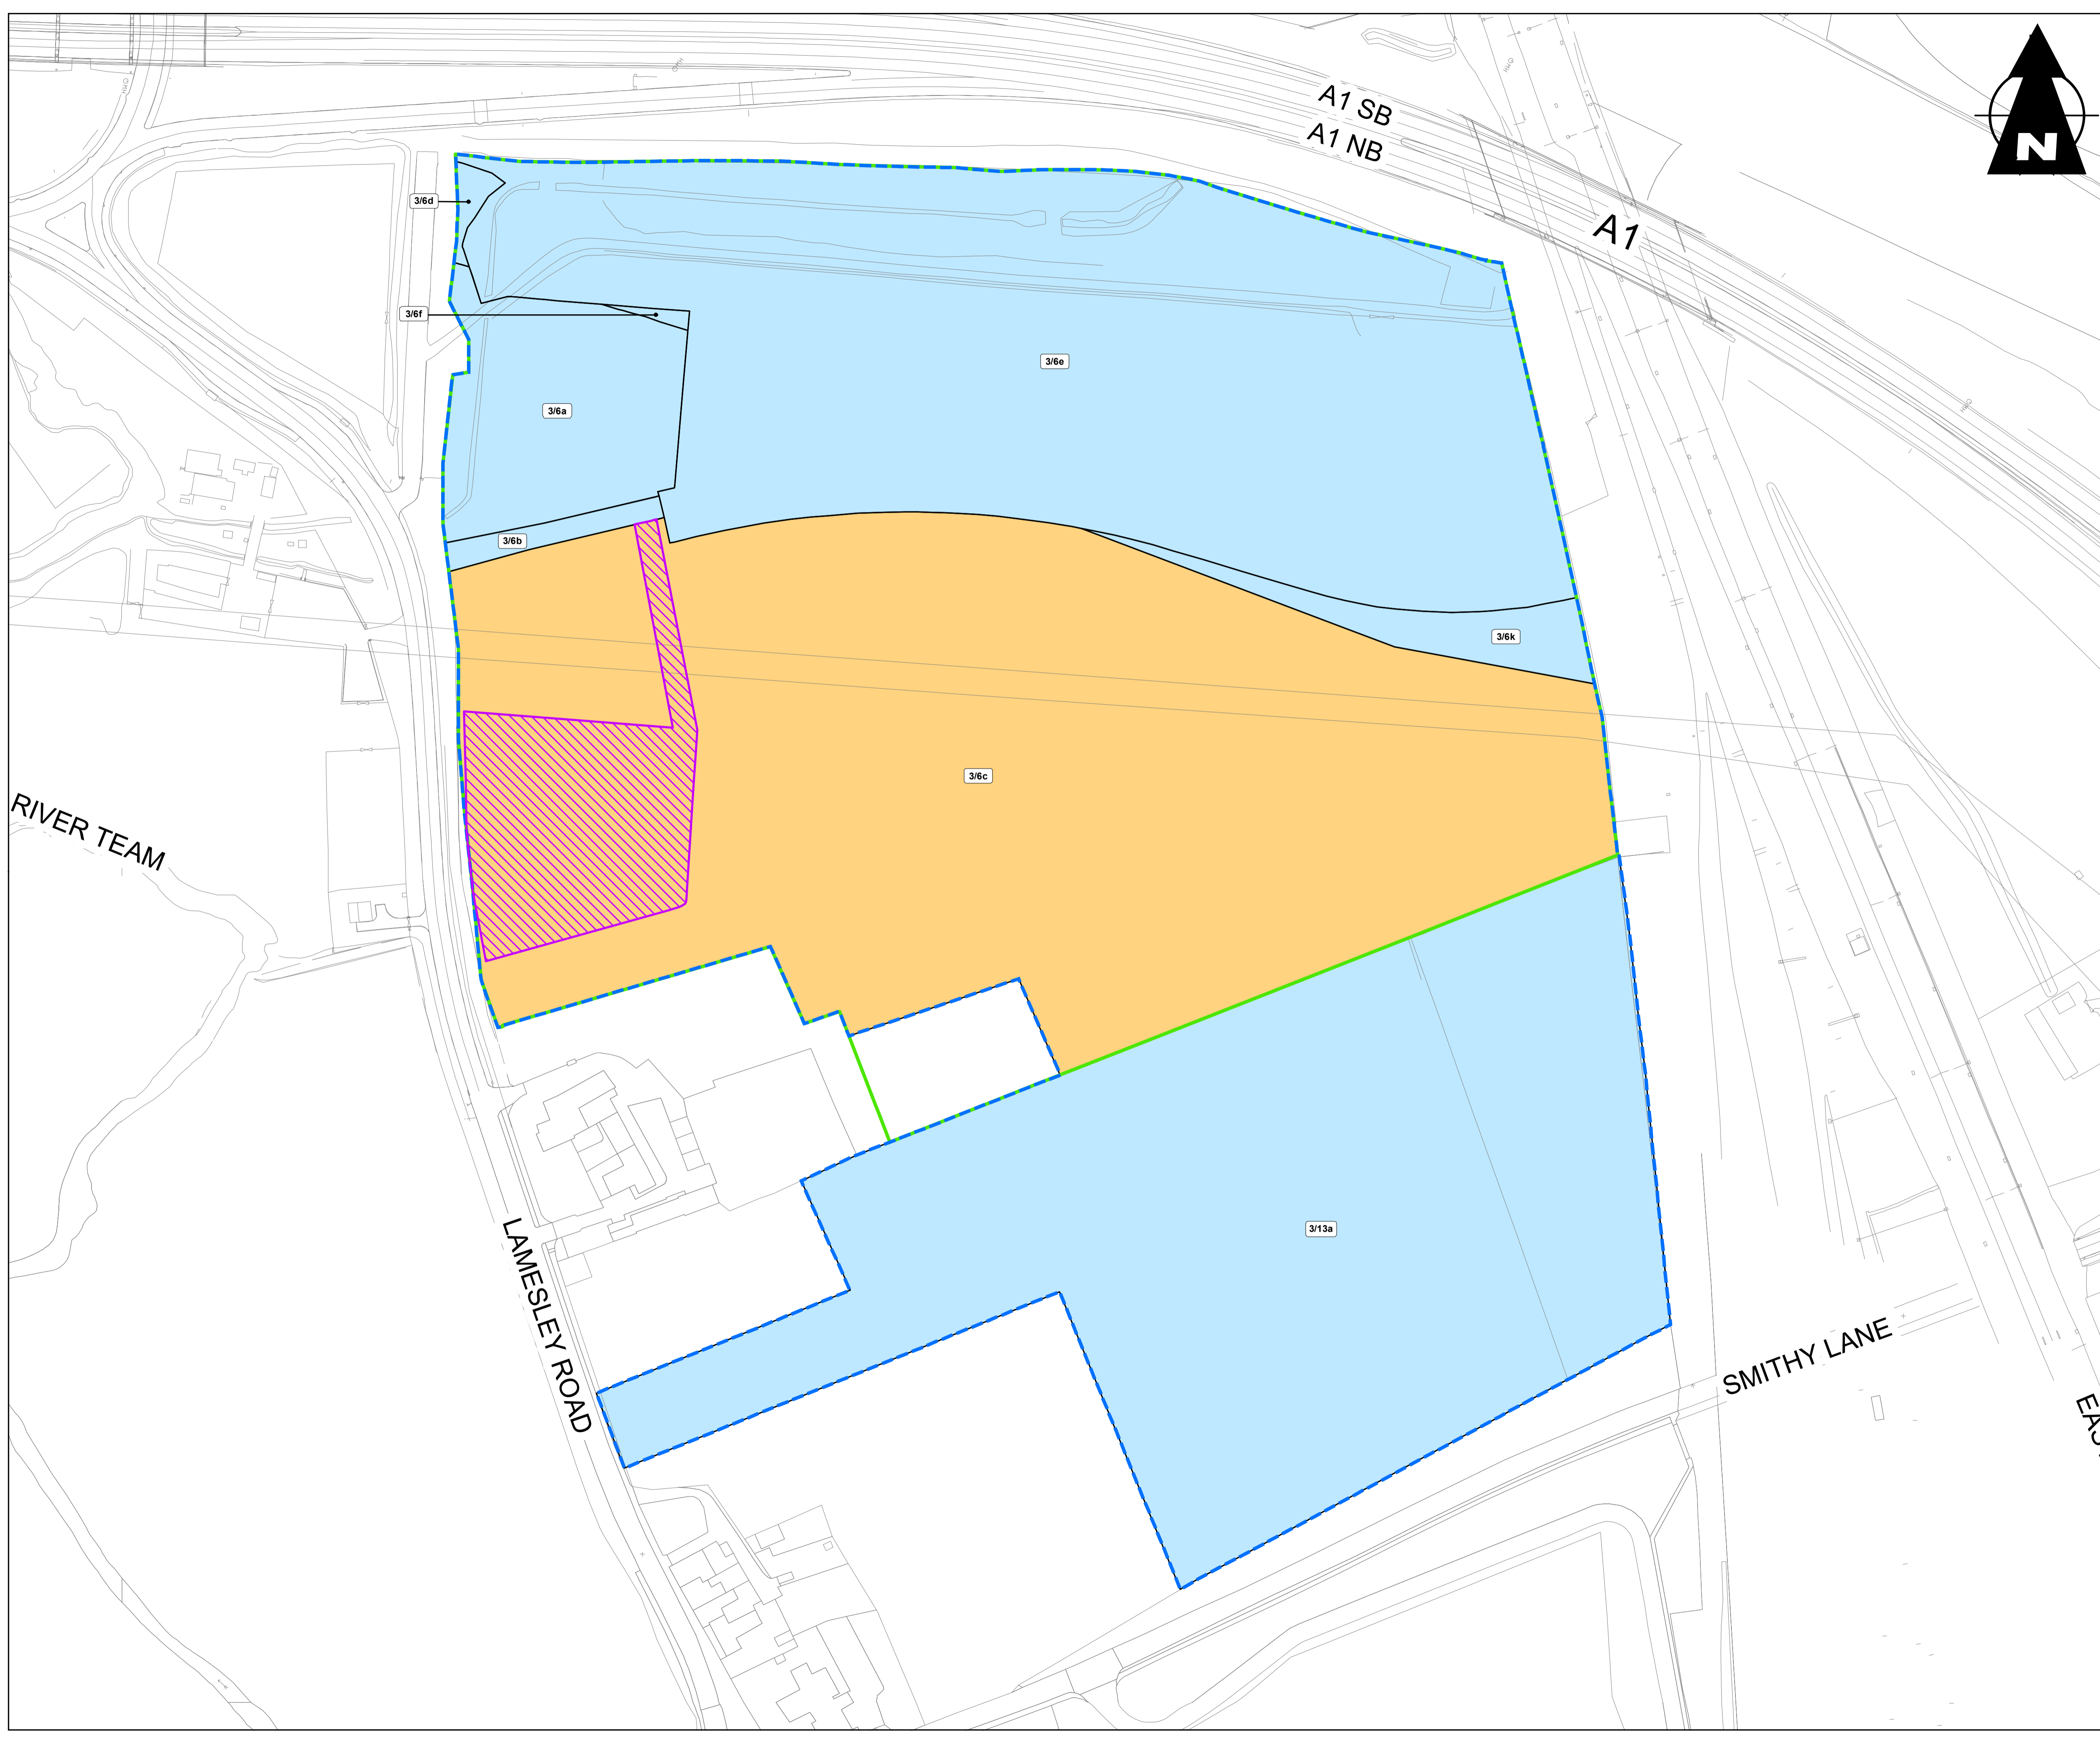

SCALE 1:1000




Rev	Date	Description	By	Eng Chk	Disc Chk	App'd
0	07/07/2020	FINAL	BS	CVM	SC	NR

Subsidiary For Examination Deadline 9 Status S0

PINS Reference Number TR010031



Client A1 Birtley to Coal House

Drawing Title LAND OWNERSHIP PLAN  
NORTHERN GAS NETWORKS LIMITED  
SHEET 1 OF 1

Scale	1:1,000	Drawn	BS	Checked	CVM	Approved	SC	Authorised	NR
-------	---------	-------	----	---------	-----	----------	----	------------	----

Original Size	A1	Date	07/07/2020	Date	07/07/2020	Date	07/07/2020	Date	07/07/2020
---------------	----	------	------------	------	------------	------	------------	------	------------

Drawing Number	HE551462	Originator	WSP	Volume	LSI	Revision	P00
----------------	----------	------------	-----	--------	-----	----------	-----

ZZ	Section	Type	ID	Direction	Type	Role	Number	4
				X	DR	ZL	38631	