

Lower Thames Crossing 9.59 Enhanced Cross Sections (Part 2 of 2)

Infrastructure Planning (Examination
Procedure) Rules 2010

Volume 9

DATE: August 2023
DEADLINE: 2

Planning Inspectorate Scheme Ref: TR010032
Examination Document Ref: TR010032/EXAM/9.59

VERSION: 1.0

Lower Thames Crossing


9.59 Enhanced Cross Sections (Part 2 of 2)

List of contents


	Page number
1 Introduction	1
2 Schedule of plans in this document	2

List of figures



M2/A2/A122 LTC JUNCTION, SECTION A-A
M2/A2/A122 LTC JUNCTION, SECTION B-B
A13/A1089/A122 LTC JUNCTION, SECTION D-D
A13/A1089/A122 LTC JUNCTION, SECTION E-E
A13/A1089/A122 LTC JUNCTION, SECTION F-F
A13/A1089/A122 LTC JUNCTION, SECTION G-G
M25/A122 LTC JUNCTION, SECTION H-H
M25/A122 LTC JUNCTION, SECTION J-J
M2/A2/A122 LTC JUNCTION, SECTION K-K
M2/A2/A122 LTC JUNCTION, SECTION L-L
M2/A2/A122 LTC JUNCTION, SECTION M-M
M2/A2/A122 LTC JUNCTION, SECTION N-N
ENHANCED CROSS SECTION LOCATIONS

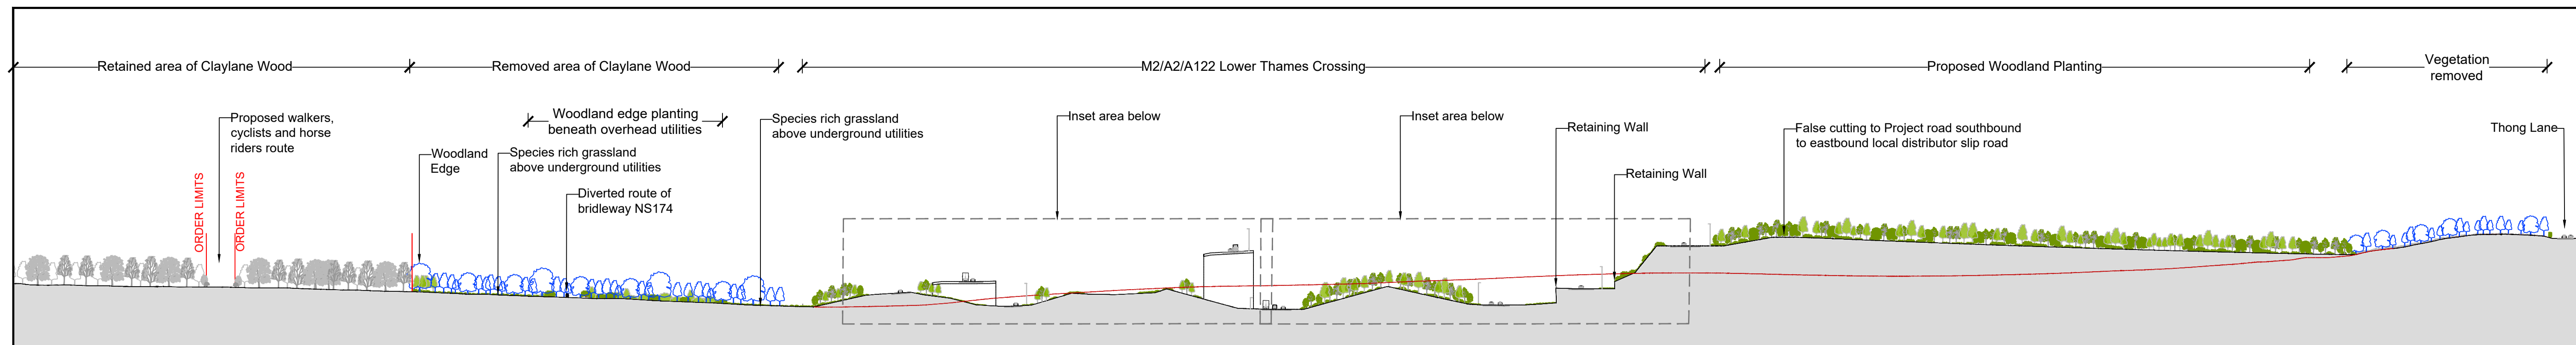



01 Long Cross Section
00506 1:1500 @A1

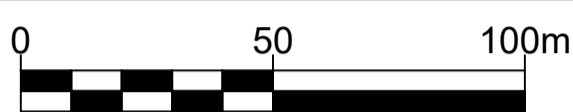

02 Cross Section - Inset
00506 1:250 @A1

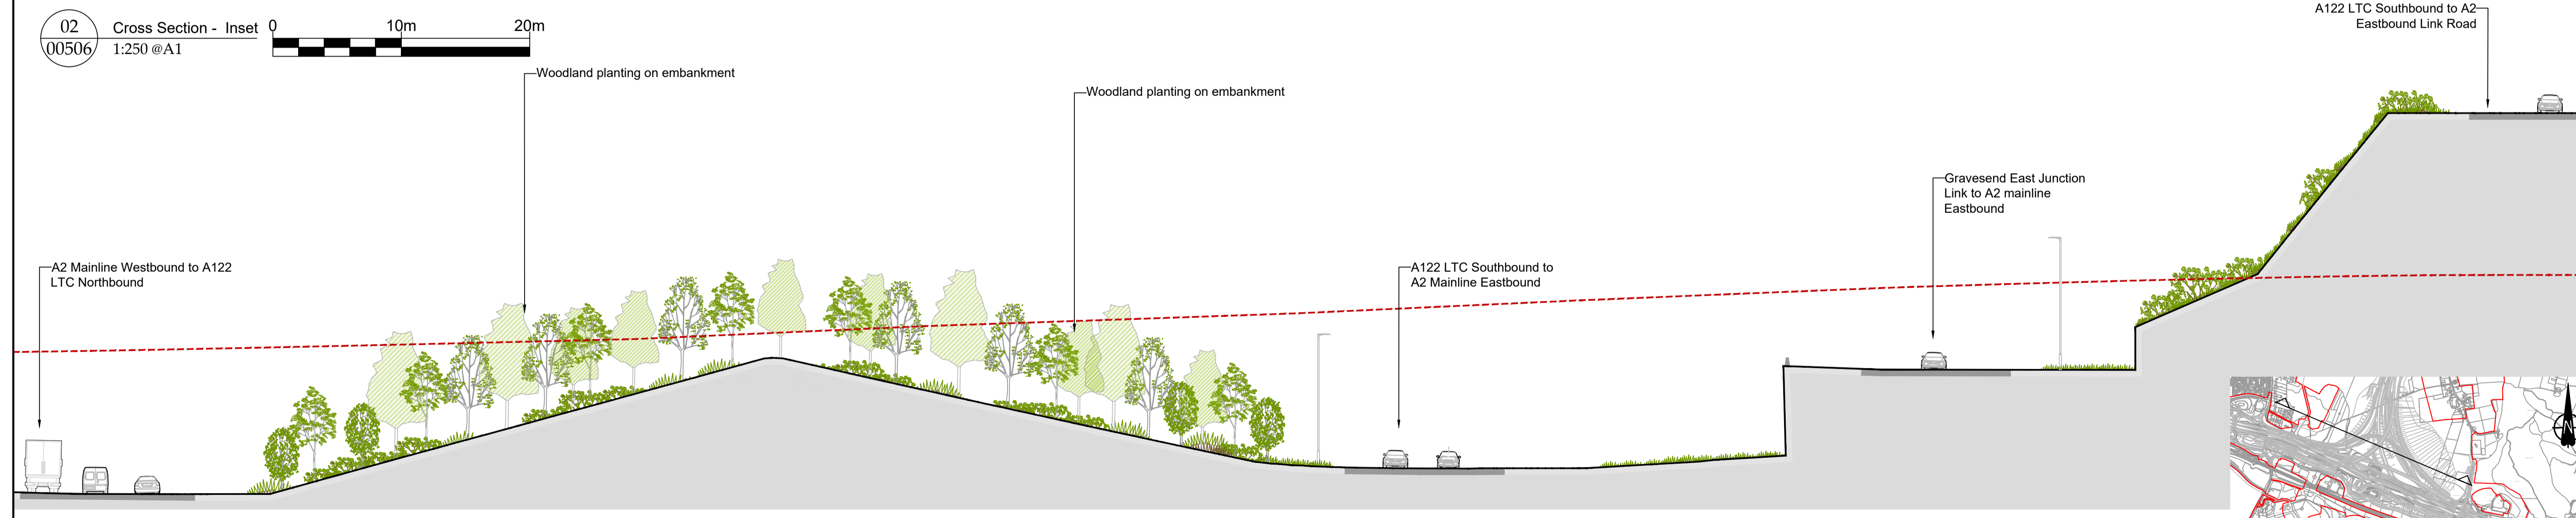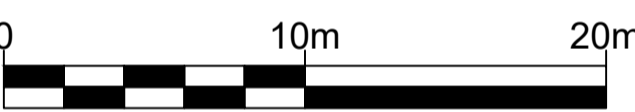

03 Cross Section - Inset
00506 1:250 @A1

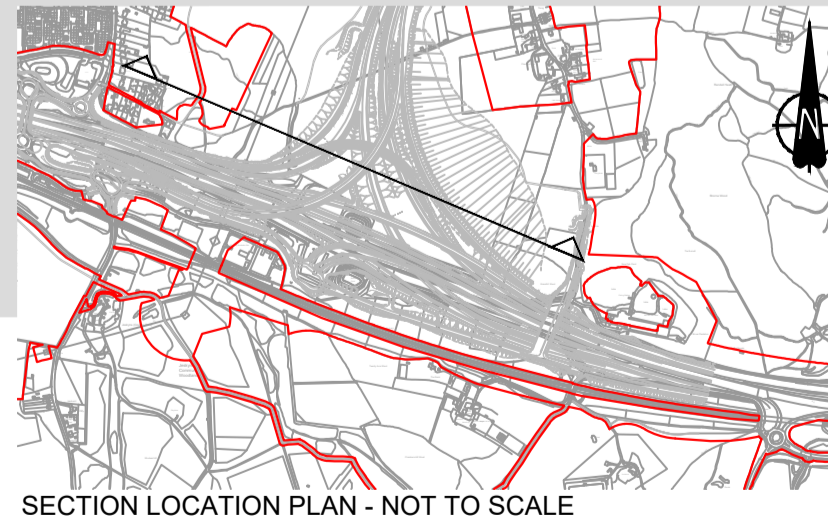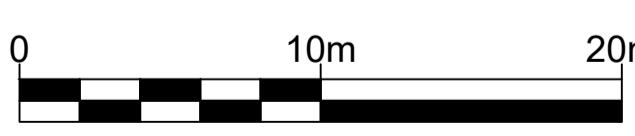

Contains Ordnance Survey data. © Crown copyright and database rights 2019. Ordnance Survey 100030649

P01	SB	2023/08/02	DEADLINE 2	KB	AK	JBa
Rev	Status	Rev. Date	Purpose of revision	Drawn	Check'd	Apprv'd

- NOTES**
- Do not scale from this drawing. Do not take digital dimensions from this drawing.
 - All dimensions in metres and all levels in metres unless shown otherwise.
 - All levels relate to Ordnance Survey datum unless stated otherwise.
 - This drawing is indicative only.

KEY

	EXISTING GROUND LEVEL		EXISTING VEGETATION		WATER
	PROPOSED GROUND LEVEL		PROPOSED VEGETATION		HIGHWAYS / ACCESS / FOOTPATHS
	ORDER LIMITS		REMOVED VEGETATION		VIADUCT / OVERBRIDGE

Client
national highways

Project
LOWER THAMES CROSSING

5th Floor Beaufort House
15 St Botolph Street
London EC3A 7DT

Status
DEADLINE 2


Drawing title
SECTION M - M M2/A2/A122 LOWER THAMES CROSSING - GRAVESEND TO THONG LANE

Drawing number
HE540039-CJV-SAR-ZZZ_ZZZZZZZZ-DR-ZZ-00506

Original Size
A1

Revision
P01


Scale

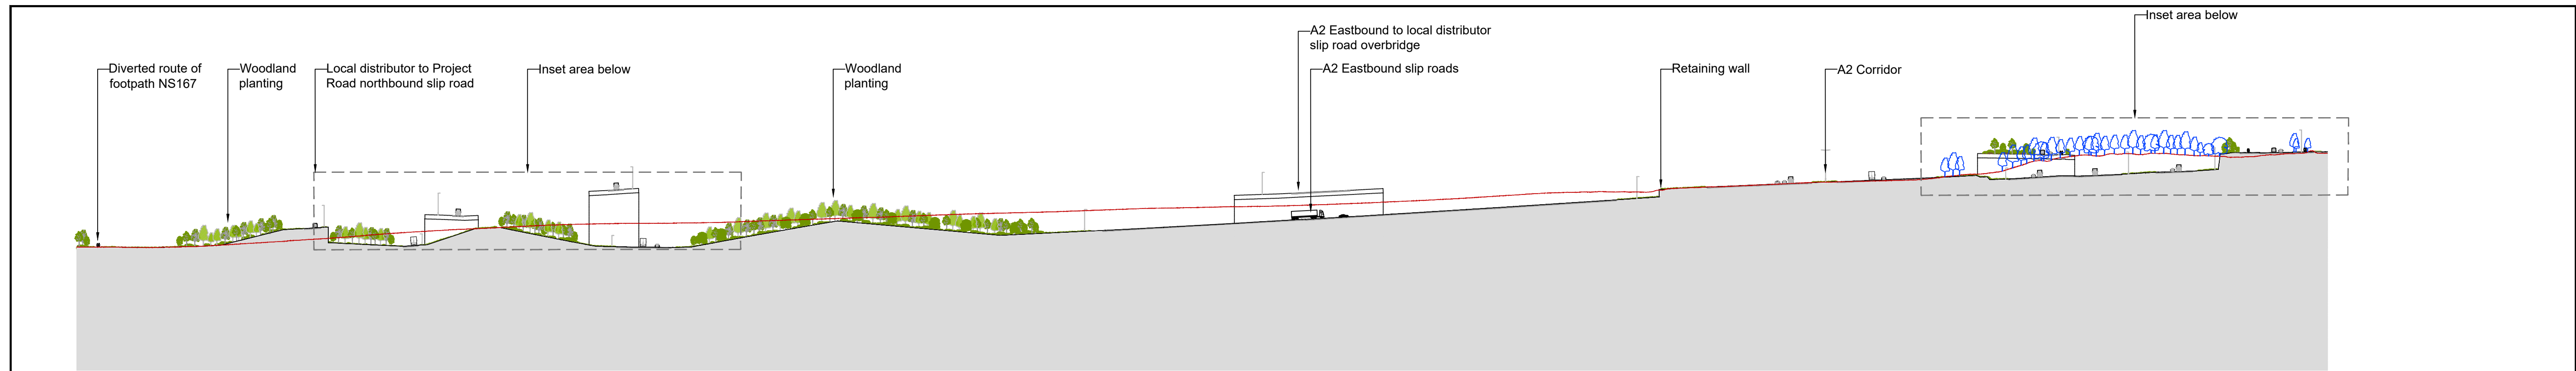


01 Long Cross Section
00507 1:1500 @A1



02 Cross Section - Inset
00507 1:250 @A1

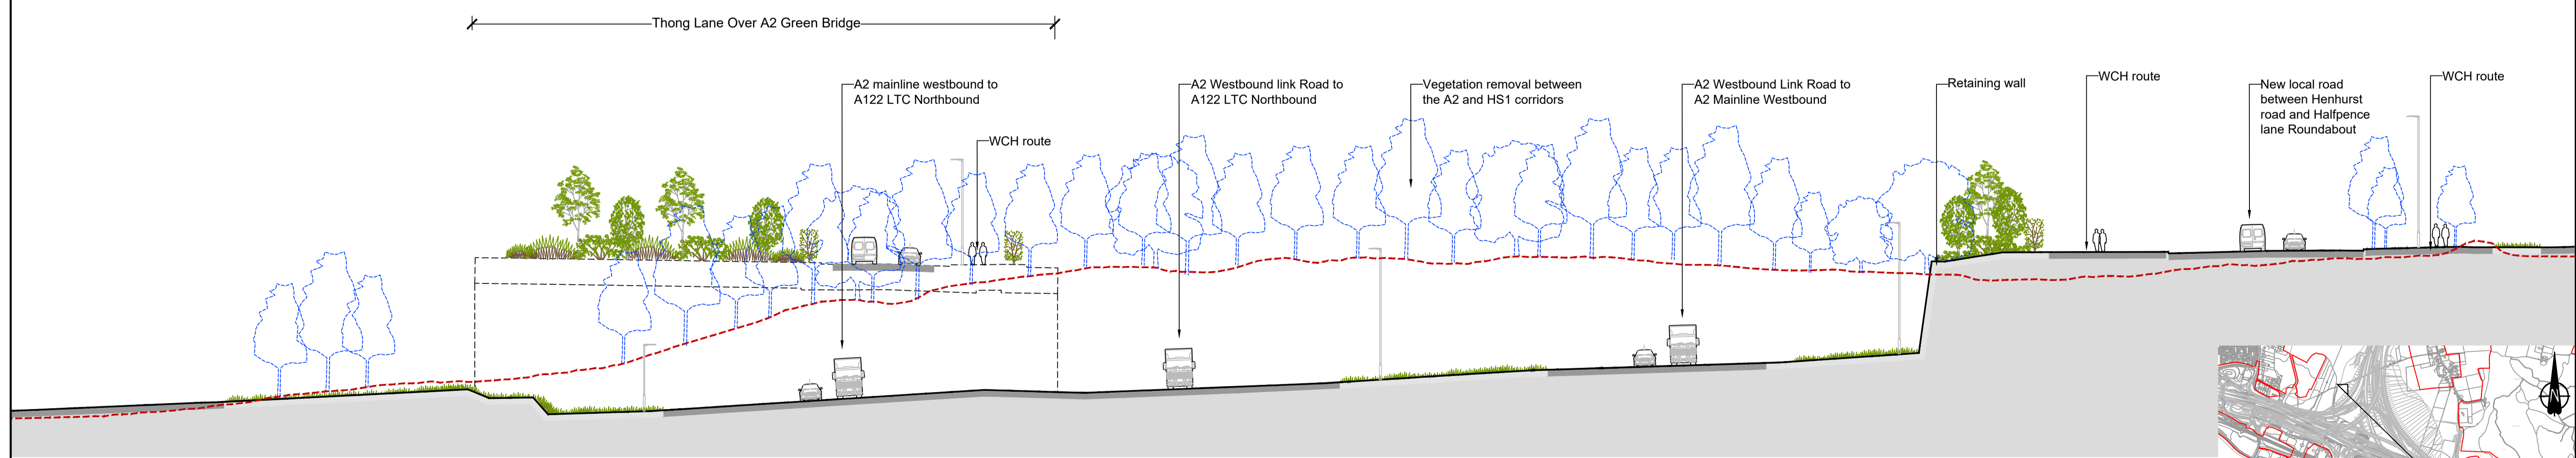

03 Cross Section - Inset
00507 1:250 @A1

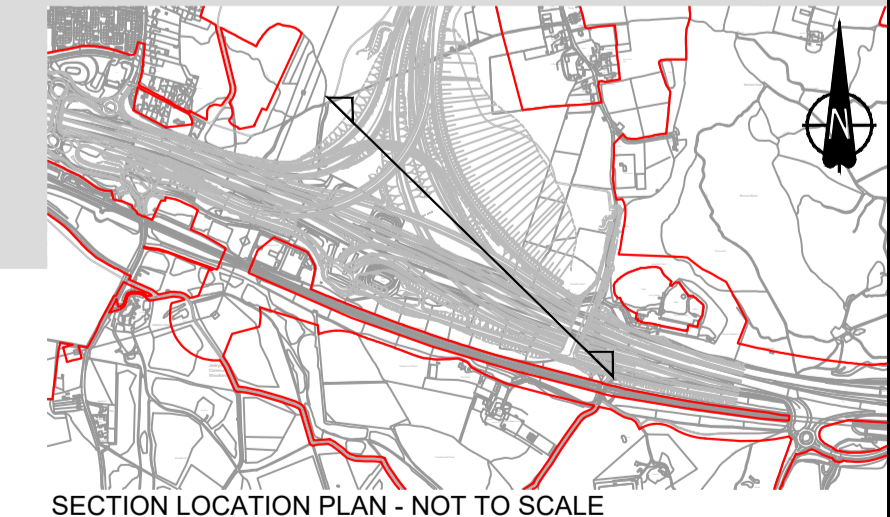

Contains Ordnance Survey data. © Crown copyright and database rights 2019. Ordnance Survey 100030649

P01	S8	2023/08/02	DEADLINE 2	KB	AK	JBa
Rev	Status	Rev. Date	Purpose of revision	Drawn	Chck'd	Apprv'd

- NOTES**
- Do not scale from this drawing. Do not take digital dimensions from this drawing.
 - All dimensions in metres and all levels in metres unless shown otherwise.
 - All levels relate to Ordnance Survey datum unless stated otherwise.
 - This drawing is indicative only.

KEY



	EXISTING GROUND LEVEL		EXISTING VEGETATION		WATER
	PROPOSED GROUND LEVEL		PROPOSED VEGETATION		HIGHWAYS / ACCESS / FOOTPATHS
	ORDER LIMITS		REMOVED VEGETATION		VIADUCT / OVERBRIDGE

Client
national highways


Project
LOWER THAMES CROSSING

5th Floor Beaufort House
15 St Botolph Street
London EC3A 7DT

Status	DEADLINE 2	Original Size	A1	Revision	P01
Drawing title	SECTION N - N M2/A2/A122 LOWER THAMES CROSSING - HS1 GREEN BRIDGE TO FOOTPATH NS167				
Drawing number	HE540039-CJV-SAR-ZZZ_ZZZZZZZZZ-DR-ZZ-00507				

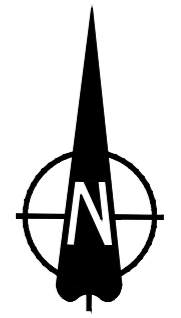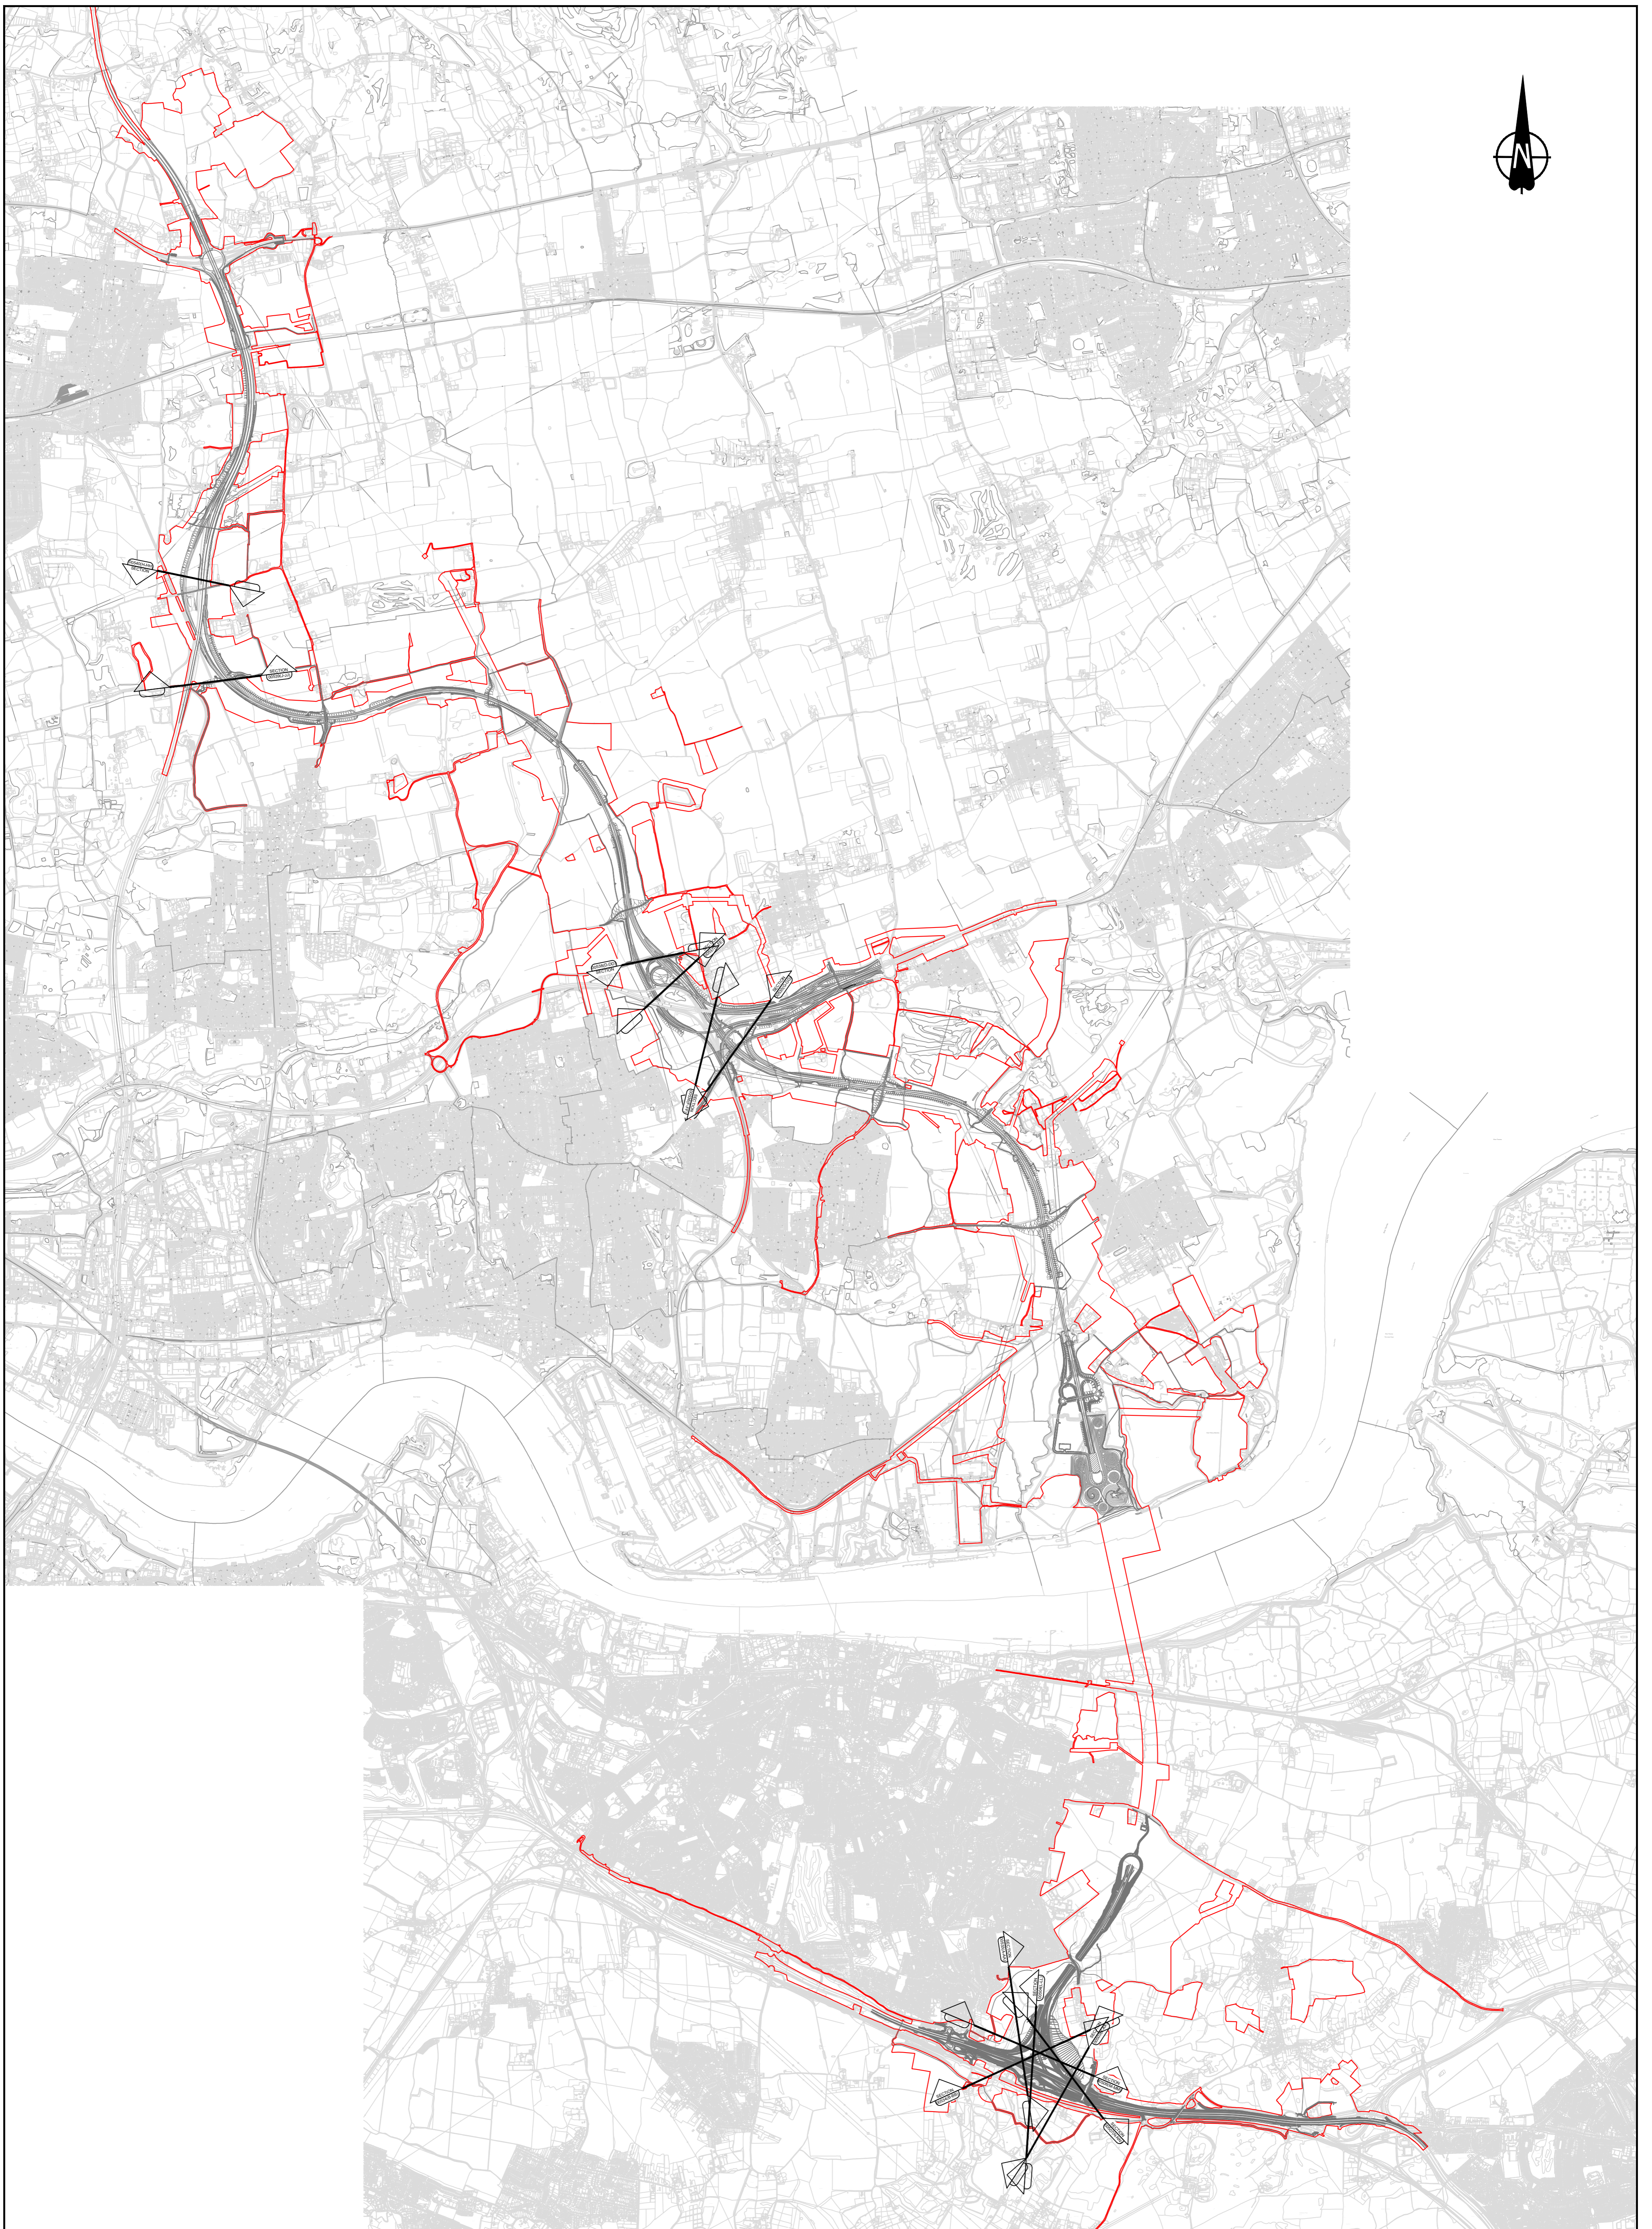

P01	S8	2023/08/02	DEADLINE 2	KB	AK	JBa
Rev	Status	Rev. Date	Purpose of revision	Drawn	Chk'd	Appr'd

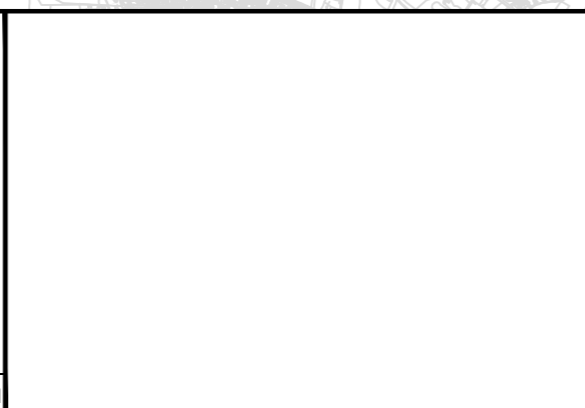

Client



national highways

LOWER THAMES CROSSING

5th Floor Beaufort House
15 St Botolph Street
London EC3A 7DT

Project **LOWER THAMES CROSSING**

Drawing title **ENHANCED CROSS SECTIONS LOCATIONS**

Status	DEADLINE 2		Original Size	A1	Revision	P01
Scale			Date -	2023/08/02		
Drawn	KB	Date -	02/08/2023			
Checked	AK	Date -	02/08/2023			
Approved	JBa	Date -	02/08/2023			
Drawing number	HE540039-CJV-SAR-ZZZ_ZZZZZZZZZZ-DR-ZZ-00541					

If you need help accessing this or any other National Highways information, please call **0300 123 5000** and we will help you.

© Crown copyright 2023.

You may re-use this information (not including logos) free of charge in any format or medium, under the terms of the Open Government Licence. To view this licence:

visit www.nationalarchives.gov.uk/doc/open-government-licence/

write to the **Information Policy Team, The National Archives, Kew, London TW9 4DU**, or email psi@nationalarchives.gsi.gov.uk.

Mapping (where present): © Crown copyright and database rights 2023 OS 100030649. You are permitted to use this data solely to enable you to respond to, or interact with, the organisation that provided you with the data. You are not permitted to copy, sub-licence, distribute or sell any of this data to third parties in any form.

If you have any enquiries about this publication email info@nationalhighways.co.uk or call **0300 123 5000**.*

*Calls to 03 numbers cost no more than a national rate call to an 01 or 02 number and must count towards any inclusive minutes in the same way as 01 and 02 calls.

These rules apply to calls from any type of line including mobile, BT, other fixed line or payphone. Calls may be recorded or monitored.

Printed on paper from well-managed forests and other controlled sources when issued directly by National Highways.

Registered office Bridge House, 1 Walnut Tree Close, Guildford GU1 4LZ

National Highways Limited registered in England and Wales number 09346363