


15m 6WS Luxury Coach	
Overall Length	15.000m
Overall Width	2.500m
Overall Body Height	4.157m
Min Body Ground Clearance	0.397m
Track Width	2.500m
Lock to lock time	5.00s
Wall to Wall Turning Radius	12.490m

Layout 1 - GC070742

KEY			
	Topo Survey		Forward tyres pathway
	Survey_Service underground gas		Forward overhang pathway
	Survey_Service water pipeline		Proposed access
	Survey_Electrical		Proposed indicative gate
	Survey_Telecom		Visibility splay
	Existing Footway		Proposed indicative shrub edge / tree planting
	Planning Application Boundary		Proposed indicative ditch
			Proposed indicative bund

- NOTES**
- Drawing to be printed in colour.
  - Do not to scale from this drawing.
  - Car park and kiosk layout shown is indicative only. For detailed surfacing refer to architectural plans.
  - Stopping sight distance assessed based on CD123 cl. 3.2 and 3.4.
  - Engagement with Statutory Undertakers and additional surveys to be undertaken at detailed design.
  - For details on vegetation refer to Arboricultural Assessment report.

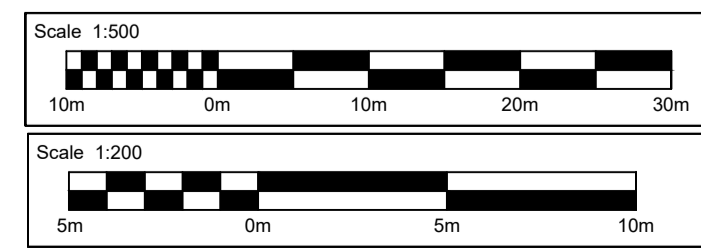

Rev	Rev. Date	Purpose of revision	Orig	Check'd	Rev'd	Apprv'd
R02	March 2023	Updated following IDR	GC	BB		BB
R01	Dec 2022	First issue	GC	BB		BB

© Copyright 2023 Jacobs U.K. Limited. The concepts and information contained in this document are the property of Jacobs. Use or copying of this document in whole or in part without the written permission of Jacobs constitutes an infringement of copyright. Limitation: This drawing has been prepared on behalf of and for the exclusive use of Jacobs Client, and is subject to, and issued in accordance with, the provisions of the contract between Jacobs and the Client. Jacobs accepts no liability or responsibility whatsoever for, or in respect of, any use of, or reliance upon, this drawing by any third party.

**Jacobs**  
The West Wing, One Glass Wharf, Bristol BS2 0XK  
Tel: +44(0)117 457 2500  
www.jacobs.com

Client: FORESTRY ENGLAND

Project: HOLE FARM COMMUNITY WOODLAND

Drawing title		<b>Highways Car park bell mouth</b>	
Drawing status		Fit for information	
Scale	@ A1	DO NOT SCALE	
Jacobs No.	J*****	Rev	
Client No.		R02	
Drawing number		Hole-Farm_Highways.003.2	