

A57 Link Roads TR010034

2.10 Historic Environment Sites and Features Plans

APFP Regulation 5(2)(m)

Planning Act 2008 Infrastructure Planning (Applications: Prescribed
Forms and Procedure) Regulations 2009



Infrastructure Planning Planning Act 2008

The Infrastructure Planning (Applications: Prescribed Forms and Procedure) Regulations 2009

A57 Link Roads Scheme

Development Consent Order 202[x]

2. 10 HISTORIC ENVIRONMENT SITES AND FEATURES PLANS

Regulation Number:	Regulation 5(2)(m)
Planning Inspectorate Scheme Reference	TR010034
Application Document Reference	TR010034/APP/2.10
Author:	A57 Link Roads Scheme Project Team, Highways England

Version	Date	Status of Version
Rev 1.0	June 2021	DCO Application

Table of contents

Chapter	Pages
1. Introduction	4
1.1 Introduction and purpose of this document	4
1.2 Scope and format of the Historic Environment Sites and Features Plans	4
2. Schedule of plans included in this application document	6

1. Introduction

1.1 Introduction and purpose of this document

- 1.1.1 Highways England (the “Applicant”) has applied to the Secretary of State for Development Consent Order (“DCO”) to determine the Applicant’s proposals for the creation of new link roads and alteration to the existing A57, A57 Link Roads (the “Scheme”). The application is submitted to the Planning Inspectorate (the “Inspectorate”) in accordance with section 37 of the Planning Act 2008 (the “2008 Act”).
- 1.1.2 This document comprises part of the suite of Application documents and is submitted to comply with Regulation 5(2)(m), of the Infrastructure Planning (Applications: Prescribed Forms and Procedure) Regulations 2009 (as amended), which requires:
- 5(2)(m) ‘where applicable, a plan with accompanying information identifying any statutory or non-statutory sites or features of the historic environment, including scheduled monuments, World Heritage sites listed buildings and other historic structures, archaeological sites and registered battlefields, together with an assessment of any effects on such sites features or structures likely to be caused by the proposed development.’*
- 1.1.3 The Historic Environment Sites and Features Plans are submitted for approval and will be certified under article 45 of the DCO once the Order is made. As this document is part of a suite of Application documentation, it should be read alongside and is informed by other Application documents. In particular, the plans should be read alongside the Book of Reference [TR010034/APP/4.3] and Schedule 2 of the of the Development Consent Order [TR010034/APP/3.1].

1.2 Scope and format of the Historic Environment Sites and Features Plans


- 1.2.1 The Historic Environment Sites and Features Plans show the asset numbers of listed buildings within the 500 m study area for the Cultural Heritage topic (Chapter 6) of the Environmental Statement (ES) [TR010034/APP/6.3]. Some listed buildings are present immediately adjacent to the DCO boundary but there are no listed buildings within the DCO boundary. The unique numbers shown on the Plans correspond with those listed in the Gazetteer of cultural heritage assets, presented in Appendix 6.2 of the ES [TR010034/APP/6.5]. Reference should be made to the Gazetteer for further information and a description of the sites, features and heritage assets.
- 1.2.2 There is one Conservation Area (Mottram-in-Longdale) within the DCO boundary. There is one scheduled monument, located outside of the DCO boundary but within the study area.

1.2.3 This document should be read alongside and is informed by the other Application documents, in particular:

- Schedule 2 to the Draft Development Consent Order [TR010034/APP/3.1]
- The assessment of effects on the historic environment, sites and features contained in Chapter 6 (Cultural Heritage) of the ES [TR010034/APP/6.3] and the associated figures and appendices [TR010034/APP/6.4] and [TR010034/APP/6.5].

2. Schedule of plans included in this application document

Document title	Document number	Version
2.10 Historic Environment Sites and Features Plan – Key Plan Regulation 5(4)	TR010034/APP/2.10 HE551473-BBA-EGN- A57_AL_SCHEME-DR-LE-020100 (Sheet 1 of 11)	P01
2.10 Historic Environment Sites and Features Plan – Sheet 1 of 10. Regulation 5(2)(m)	TR010034/APP/2.10 HE551473-BBA-EGN- A57_AL_SCHEME-DR-LE-020100 (Sheet 2 of 11)	P01
2.10 Historic Environment Sites and Features Plan – Sheet 2 of 10. Regulation 5(2)(m)	TR010034/APP/2.10 HE551473-BBA-EGN- A57_AL_SCHEME-DR-LE-020100 (Sheet 3 of 11)	P01
2.10 Historic Environment Sites and Features Plan – Sheet 3 of 10. Regulation 5(2)(m)	TR010034/APP/2.10 HE551473-BBA-EGN- A57_AL_SCHEME-DR-LE-020100 (Sheet 4 of 11)	P01
2.10 Historic Environment Sites and Features Plan – Sheet 4 of 10. Regulation 5(2)(m)	TR010034/APP/2.10 HE551473-BBA-EGN- A57_AL_SCHEME-DR-LE-020100 (Sheet 5 of 11)	P01
2.10 Historic Environment Sites and Features Plan – Sheet 5 of 10. Regulation 5(2)(m)	TR010034/APP/2.10 HE551473-BBA-EGN- A57_AL_SCHEME-DR-LE-020100 (Sheet 6 of 11)	P01
2.10 Historic Environment Sites and Features Plan – Sheet 6 of 10. Regulation 5(2)(m)	TR010034/APP/2.10 HE551473-BBA-EGN- A57_AL_SCHEME-DR-LE-020100 (Sheet 7 of 11)	P01
2.10 Historic Environment Sites and Features Plan – Sheet 7 of 10. Regulation 5(2)(m)	TR010034/APP/2.10 HE551473-BBA-EGN- A57_AL_SCHEME-DR-LE-020100 (Sheet 8 of 11)	P01
2.10 Historic Environment Sites and Features Plan – Sheet 8 of 10. Regulation 5 (2)(m)	TR010034/APP/2.10 HE551473-BBA-EGN- A57_AL_SCHEME-DR-LE-020100 (Sheet 9 of 11)	P01
2.10 Historic Environment Sites and Features Plan – Sheet 9 of 10. Regulation 5(2)(m)	TR010034/APP/2.10 HE551473-BBA-EGN- A57_AL_SCHEME-DR-LE-020100 (Sheet 10 of 11)	P01
2.10 Historic Environment Sites and Features Plan – Sheet 10 of 10. Regulation 5(2)(m)	TR010034/APP/2.10 HE551473-BBA-EGN- A57_AL_SCHEME-DR-LE-020100 (Sheet 11 of 11)	P01

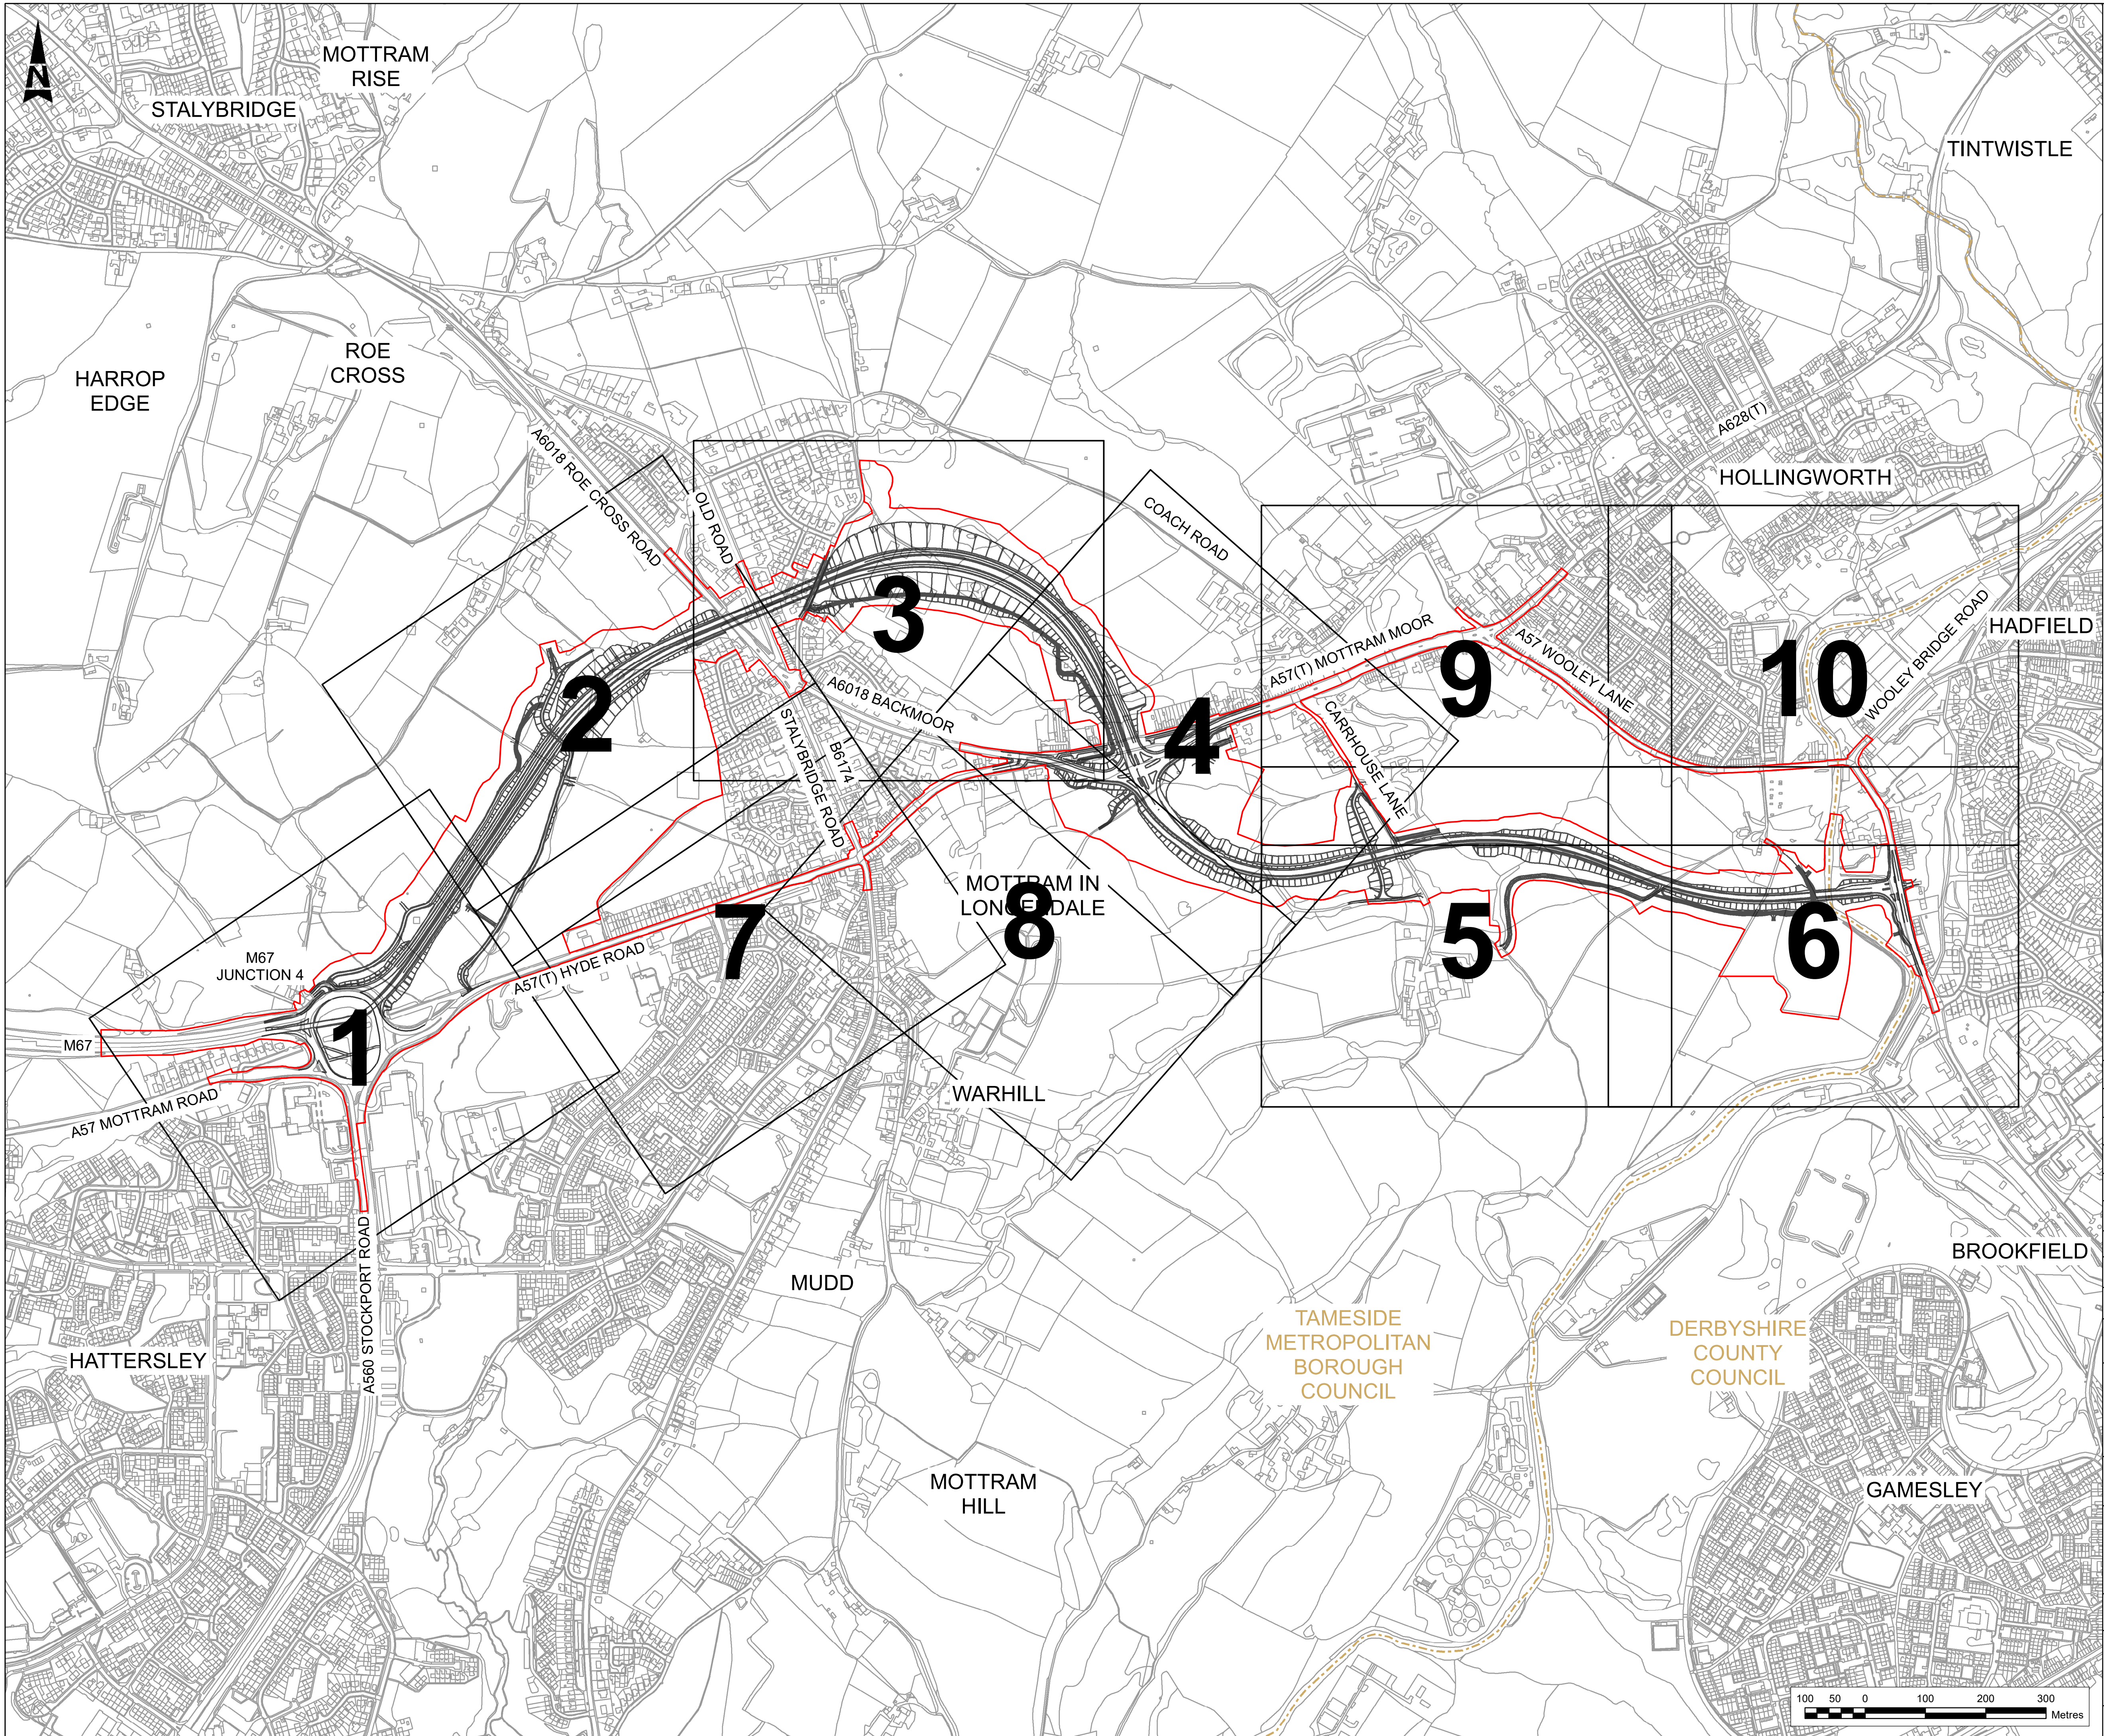

NOTES
 The proposed works will be subject to detailed design development. Any changes will be limited to being within the DCO boundary or the relevant limits of deviation, and subject to the requirements of Schedule 2 of the Development Consent Order (TR010034/APP/3.1).

These Plans should be read in conjunction with the assessment of effects on the historic environment, sites and features contained in Chapter 6 (Cultural Heritage) of the Environmental Statement (TR010034/APP/6.3 to 6.5).


These plans should be read in conjunction with Schedule 2 of the Development Consent Order (application document reference TR010034/APP/3.1).

- LEGEND**
- SHEET NUMBER FOR HISTORIC ENVIRONMENT SITES AND FEATURES IN THIS AREA
 - DEVELOPMENT CONSENT ORDER (DCO) BOUNDARY
 - LOCAL AUTHORITY BOUNDARIES

This map is reproduced from Ordnance Survey material with the permission of Ordnance Survey on behalf of the controller of Her Majesty's Stationary Office. © Crown Copyright. Unauthorised reproduction infringes Crown copyright and may lead to prosecution or civil proceedings.
 CLIENT NAME: Highways England | LICENCE NUMBER: 10003649
 Office for National Statistics data licensed under the Open Government Licence v.3.0. Contains OS data © Crown copyright and database right 2021.

Description			
Status	Revision	Issue Date	
Description	Description		
Status	Revision	Issue Date	
Description	Description		
Status	Revision	Issue Date	
Description	DCO SUBMISSION		
Status	A4	Revision P01	Issue Date 13/05/21
Drawn	SD	Checked KC	Reviewed RE Authorised MR
Drawing Suitability	DCO SUBMISSION		Status A4

Client




Scheme Name
A57 LINK ROADS

Drawing Title
HISTORIC ENVIRONMENT SITES AND FEATURES KEY PLAN
Regulation 5 (4)

PNIS Ref. No.
TR010034/APP/2.10

Drawing Number	HE551473	Originator	BBA	Volume	EGN
Scheme	A57_AL_SCHEME	DR	LE	020010	

Location	Type	Role	Number
Scale 1:5,000		Original Size: A1	Rev: P01

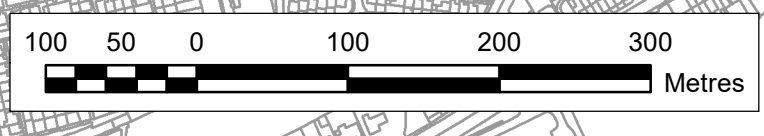



NOTES

The proposed works will be subject to detailed design development. Any changes will be limited to being within the DCO boundary or the relevant limits of deviation, and subject to the requirements of Schedule 2 of the Development Consent Order (TR010034/APP/3.1).

These Plans should be read in conjunction with the assessment of effects on the historic environment, sites and features contained in Chapter 6 (Cultural Heritage) of the Environmental Statement (TR010034/APP/6.3 to 6.5).

These plans should be read in conjunction with Schedule 2 of the Development Consent Order (application document reference TR010034/APP/3.1).

Please note that any discrepancies between the boundaries the HER records reflect differences in original source data. Reference numbers for designated and non-designated heritage assets correspond with the reference numbers and details presented in the Environmental Statement Appendix Cultural Heritage – Desk Based Assessment (TR010030/APP/6.5).


LEGEND

- DEVELOPMENT CONSENT ORDER (DCO) BOUNDARY
- LOCAL AUTHORITY BOUNDARIES
- CONSERVATION AREAS
- NON-DESIGNATED HERITAGE ASSETS (AREA)
- NON-DESIGNATED HERITAGE ASSETS (LINEAR)
- NON-DESIGNATED HERITAGE ASSETS (FEATURE POINTS)

- GRADE I
- GRADE II*
- GRADE II

LISTED BUILDINGS

- GRADE I
- GRADE II*
- GRADE II

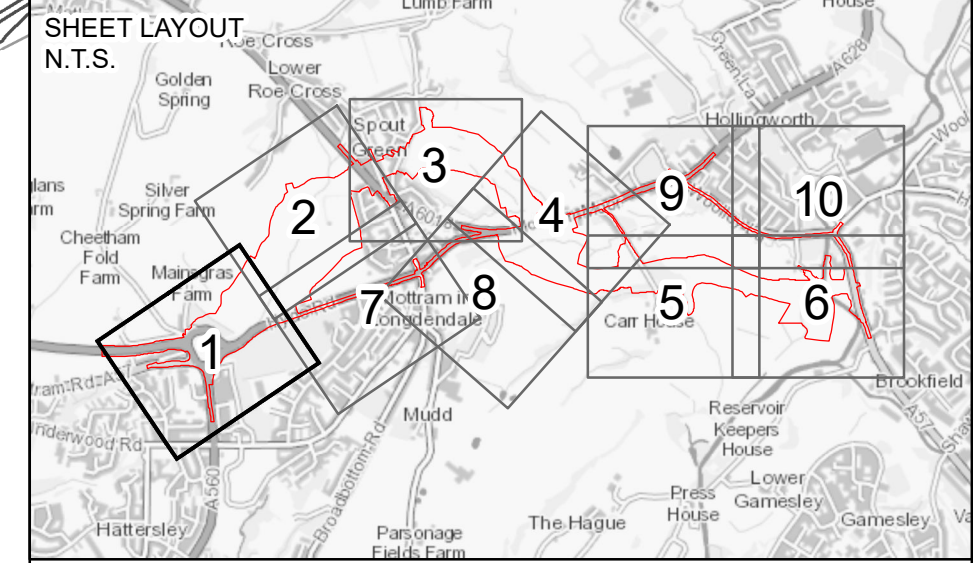

This map is reproduced from Ordnance Survey material with the permission of Ordnance Survey on behalf of the controller of Her Majesty's Stationery Office. © Crown Copyright. Unauthorised reproduction infringes Crown copyright and may lead to prosecution or civil proceedings.
CLIENT NAME: Highways England LICENCE NUMBER: 100030649
© Historic England 2021. Contains Ordnance Survey data © Crown copyright and database right 2021. The Historic England GIS Data contained in this material was obtained in 2020. The most publicly available up to date Historic England GIS Data can be obtained from HistoricEngland.org.uk
Historic Environment Record Data © Derbyshire Historic Environment Record © Greater Manchester Archaeological Advisory Service
Office for National Statistics: data licensed under the Open Government Licence v.3.0. Contains OS data © Crown copyright and database right 2021.

Description

Status	Revision	Issue Date
--------	----------	------------

Description

Status	Revision	Issue Date
--------	----------	------------

Description

Status	Revision	Issue Date
--------	----------	------------

Description

DCO SUBMISSION		
Status	Revision	Issue Date

A4	P01	21/05/21
----	-----	----------

Drawn	Checked	Reviewed	Authorised
SD	KC	RE	MR

Drawing Suitability	Status
DCO SUBMISSION	A4

Client



Scheme Name

A57 LINK ROADS

Drawing Title

HISTORIC ENVIRONMENT SITES AND FEATURES PLAN Regulation 5 (2)(m) SHEET 1 OF 10

PINS Ref. No.

TR010034/APP/2.10

Drawing Number

HE551473 - BBA - EGN - A57_AL_SCHEME - DR - LE - 020010

Scheme

Location

Originator

Scale

Volume


1:1,000

Role

A1

Number

P01

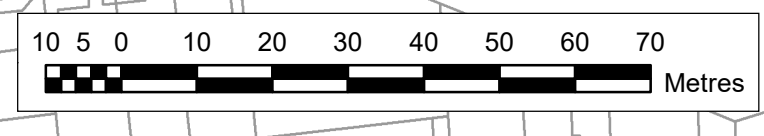

FOR CONTINUATION REFER TO SHEET 2


FOR CONTINUATION REFER TO SHEET 7

HA67

HA68

HA99

HA100

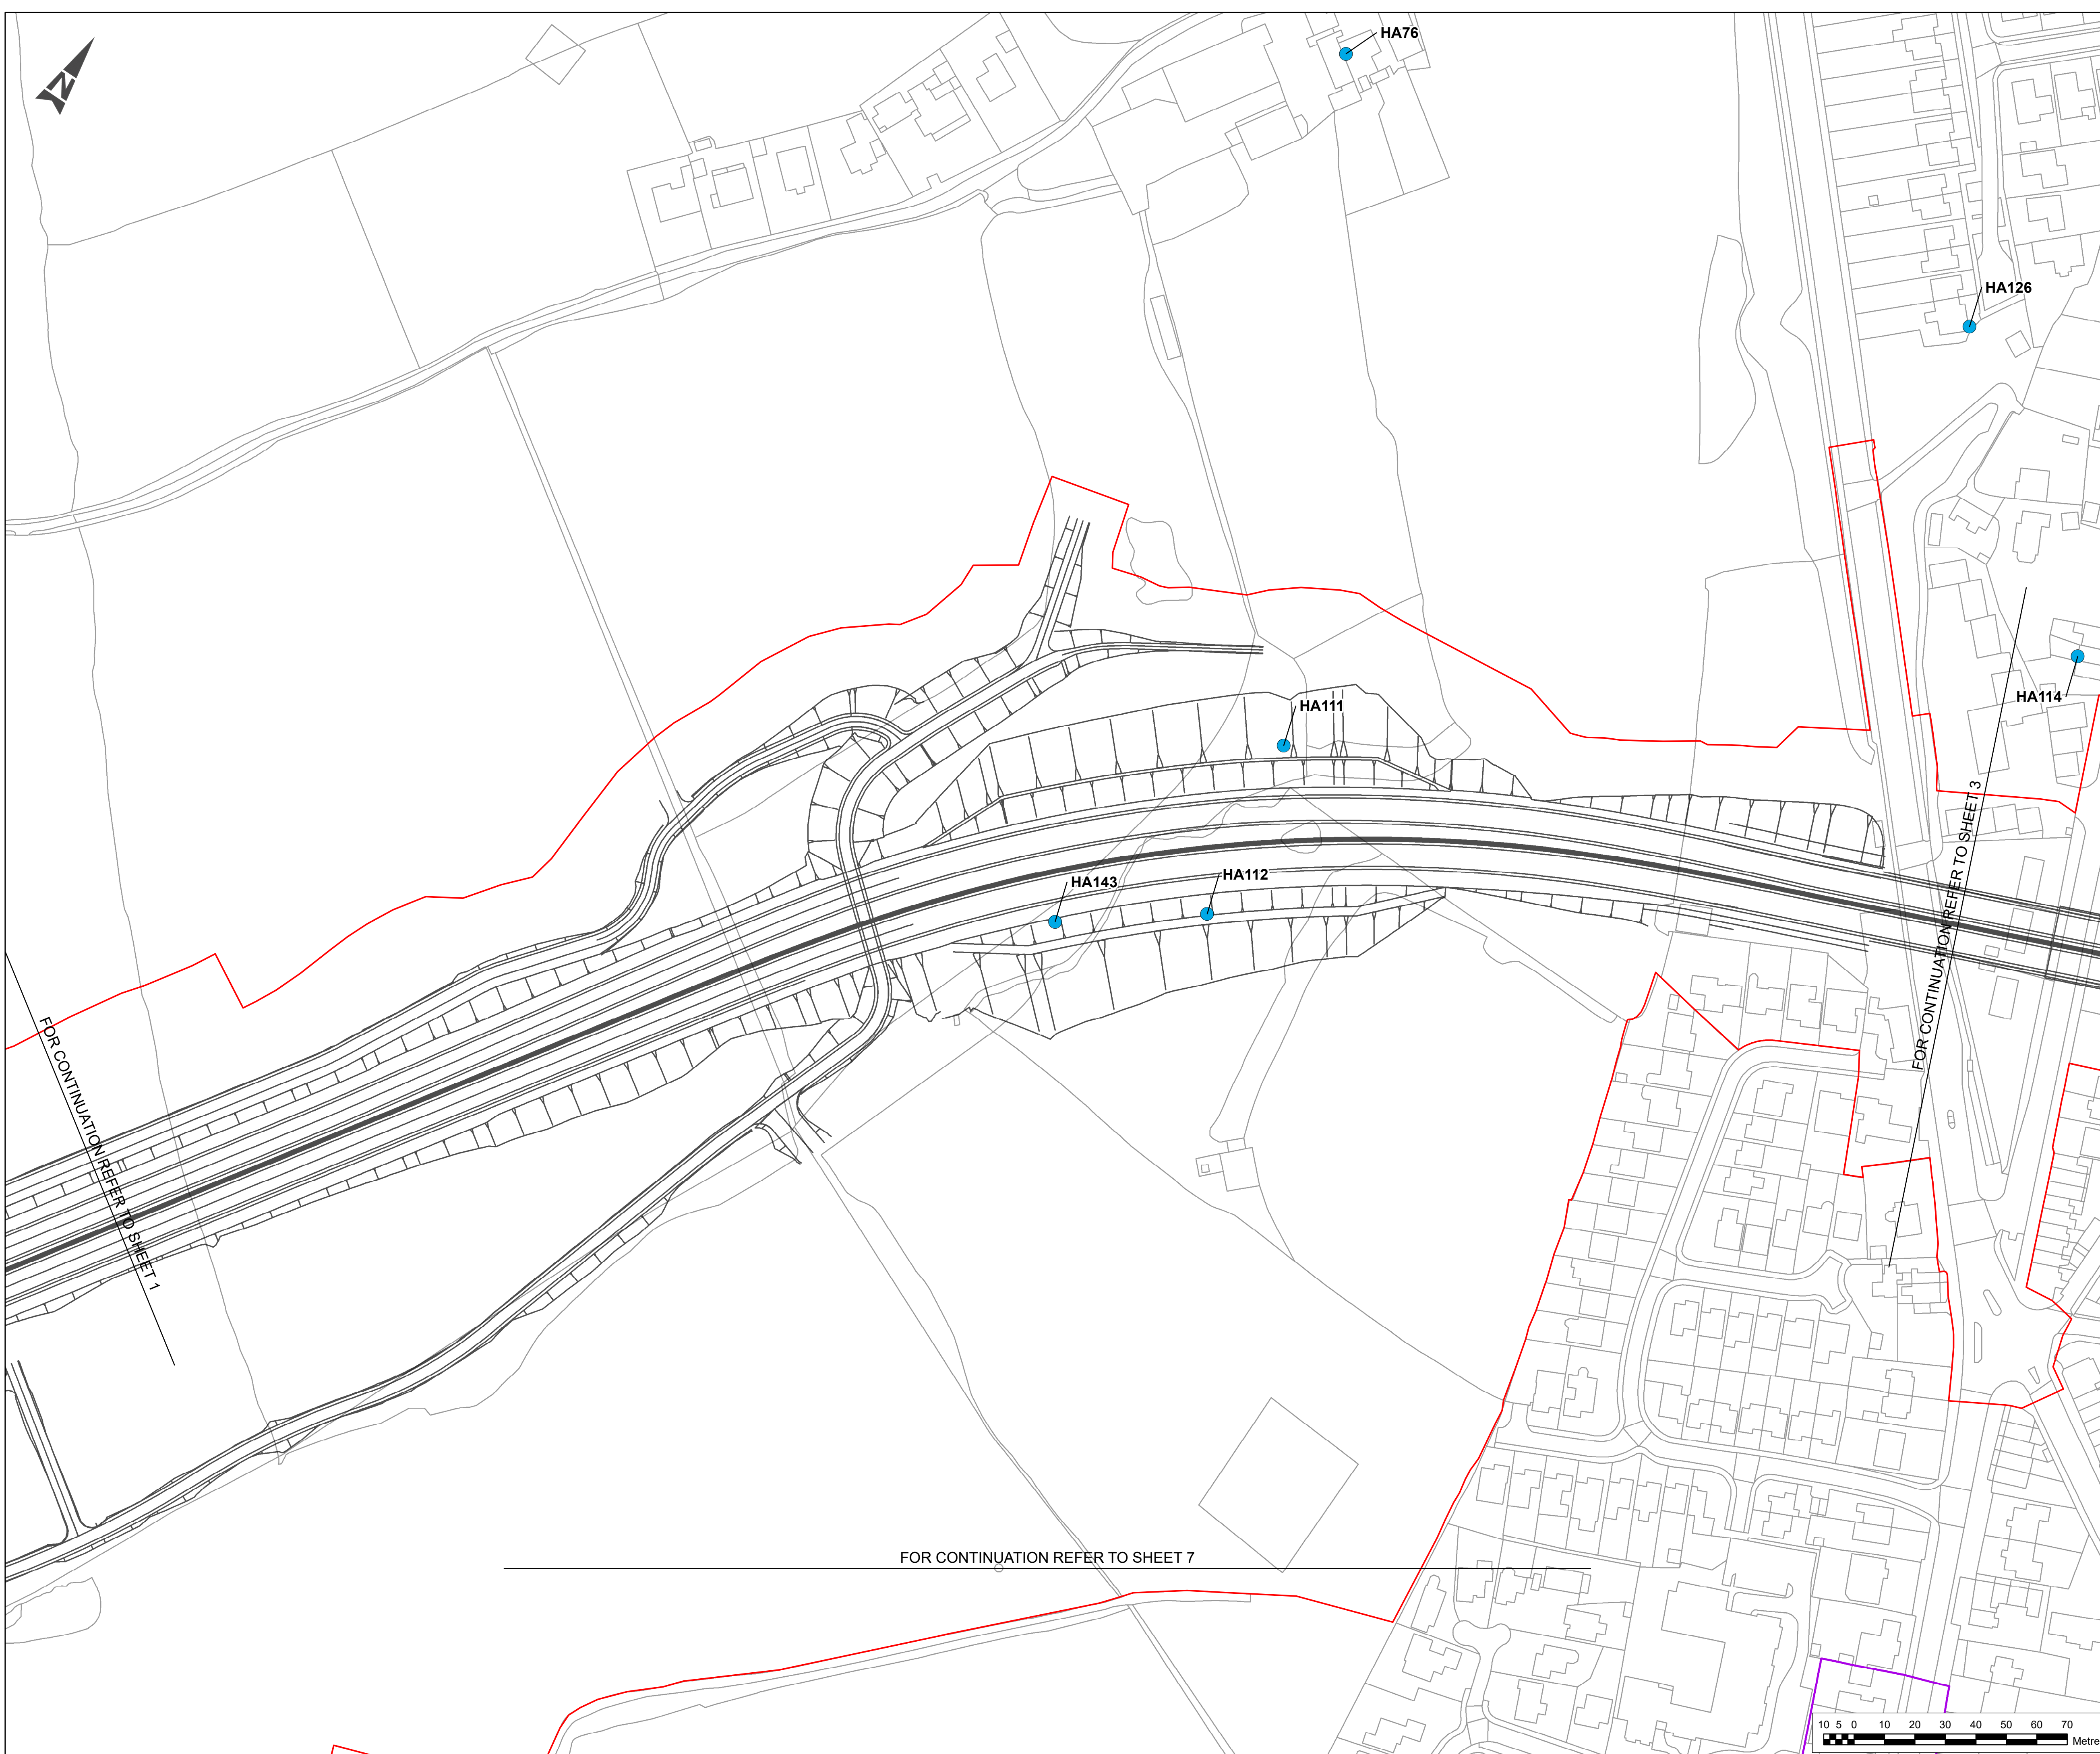


NOTES
 The proposed works will be subject to detailed design development. Any changes will be limited to being within the DCO boundary or the relevant limits of deviation, and subject to the requirements of Schedule 2 of the Development Consent Order (TR010034/APP/3.1).

These Plans should be read in conjunction with the assessment of effects on the historic environment, sites and features contained in Chapter 6 (Cultural Heritage) of the Environmental Statement (TR010034/APP/6.3 to 6.5).

These plans should be read in conjunction with Schedule 2 of the Development Consent Order (application document reference TR010034/APP/3.1).

Please note that any discrepancies between the boundaries the HER records reflect differences in original source data. Reference numbers for designated and non-designated heritage assets correspond with the reference numbers and details presented in the Environmental Statement Appendix Cultural Heritage – Desk Based Assessment (TR010030/APP/6.5).

- LEGEND**
- DEVELOPMENT CONSENT ORDER (DCO) BOUNDARY
 - - - LOCAL AUTHORITY BOUNDARIES
 - CONSERVATION AREAS
 - NON-DESIGNATED HERITAGE ASSETS (AREA)
 - NON-DESIGNATED HERITAGE ASSETS (LINEAR)
 - NON-DESIGNATED HERITAGE ASSETS (FEATURE POINTS)
- LISTED BUILDINGS**
- ▲ GRADE I
 - ▲ GRADE II*
 - ▲ GRADE II

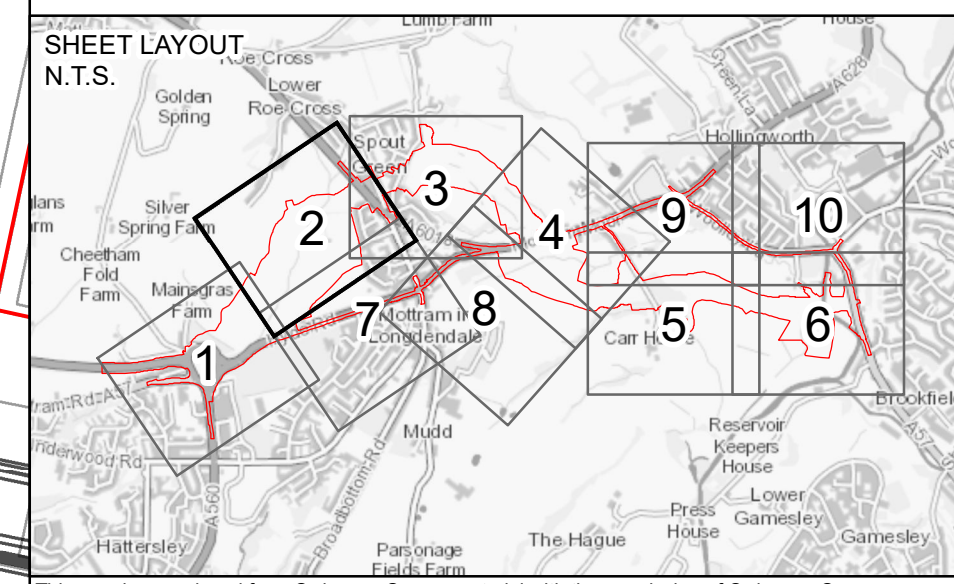

This map is reproduced from Ordnance Survey material with the permission of Ordnance Survey on behalf of the controller of Her Majesty's Stationery Office. © Crown Copyright. Unauthorised reproduction infringes Crown copyright and may lead to prosecution or civil proceedings.
 CLIENT NAME: Highways England LICENCE NUMBER: 100030649
 © Historic England 2021. Contains Ordnance Survey data © Crown copyright and database right 2021. The Historic England GIS Data contained in this material was obtained in 2020. The most publicly available up to date Historic England GIS Data can be obtained from HistoricEngland.org.uk
 Historic Environment Record Data © Derbyshire Historic Environment Record © Greater Manchester Archaeological Advisory Service
 Office for National Statistics: data licensed under the Open Government Licence v.3.0. Contains OS data © Crown copyright and database right 2021.

Description	Status	Revision	Issue Date
Description	Status	Revision	Issue Date
Description	Status	Revision	Issue Date
Description	Status	Revision	Issue Date
DCO SUBMISSION			
Status	A4	Revision	P01
Issue Date	21/05/21		
Drawn	SD	Checked	KC
Reviewed	RE	Authorised	MR
Drawing Suitability	DCO SUBMISSION		Status
			A4


Client


Scheme Name
A57 LINK ROADS

Drawing Title
HISTORIC ENVIRONMENT SITES AND FEATURES PLAN Regulation 5 (2)(m) SHEET 2 OF 10

PINS Ref. No.
TR010034/APP/2.10

Drawing Number	Originator	Volume
HE551473	BBA	EGN
Location	Type	Role
A57_AL_SCHEME	DR	LE
Scale	Original Size	Rev
1:1,000	A1	P01

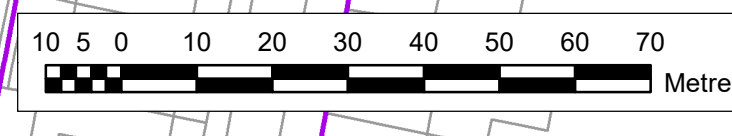

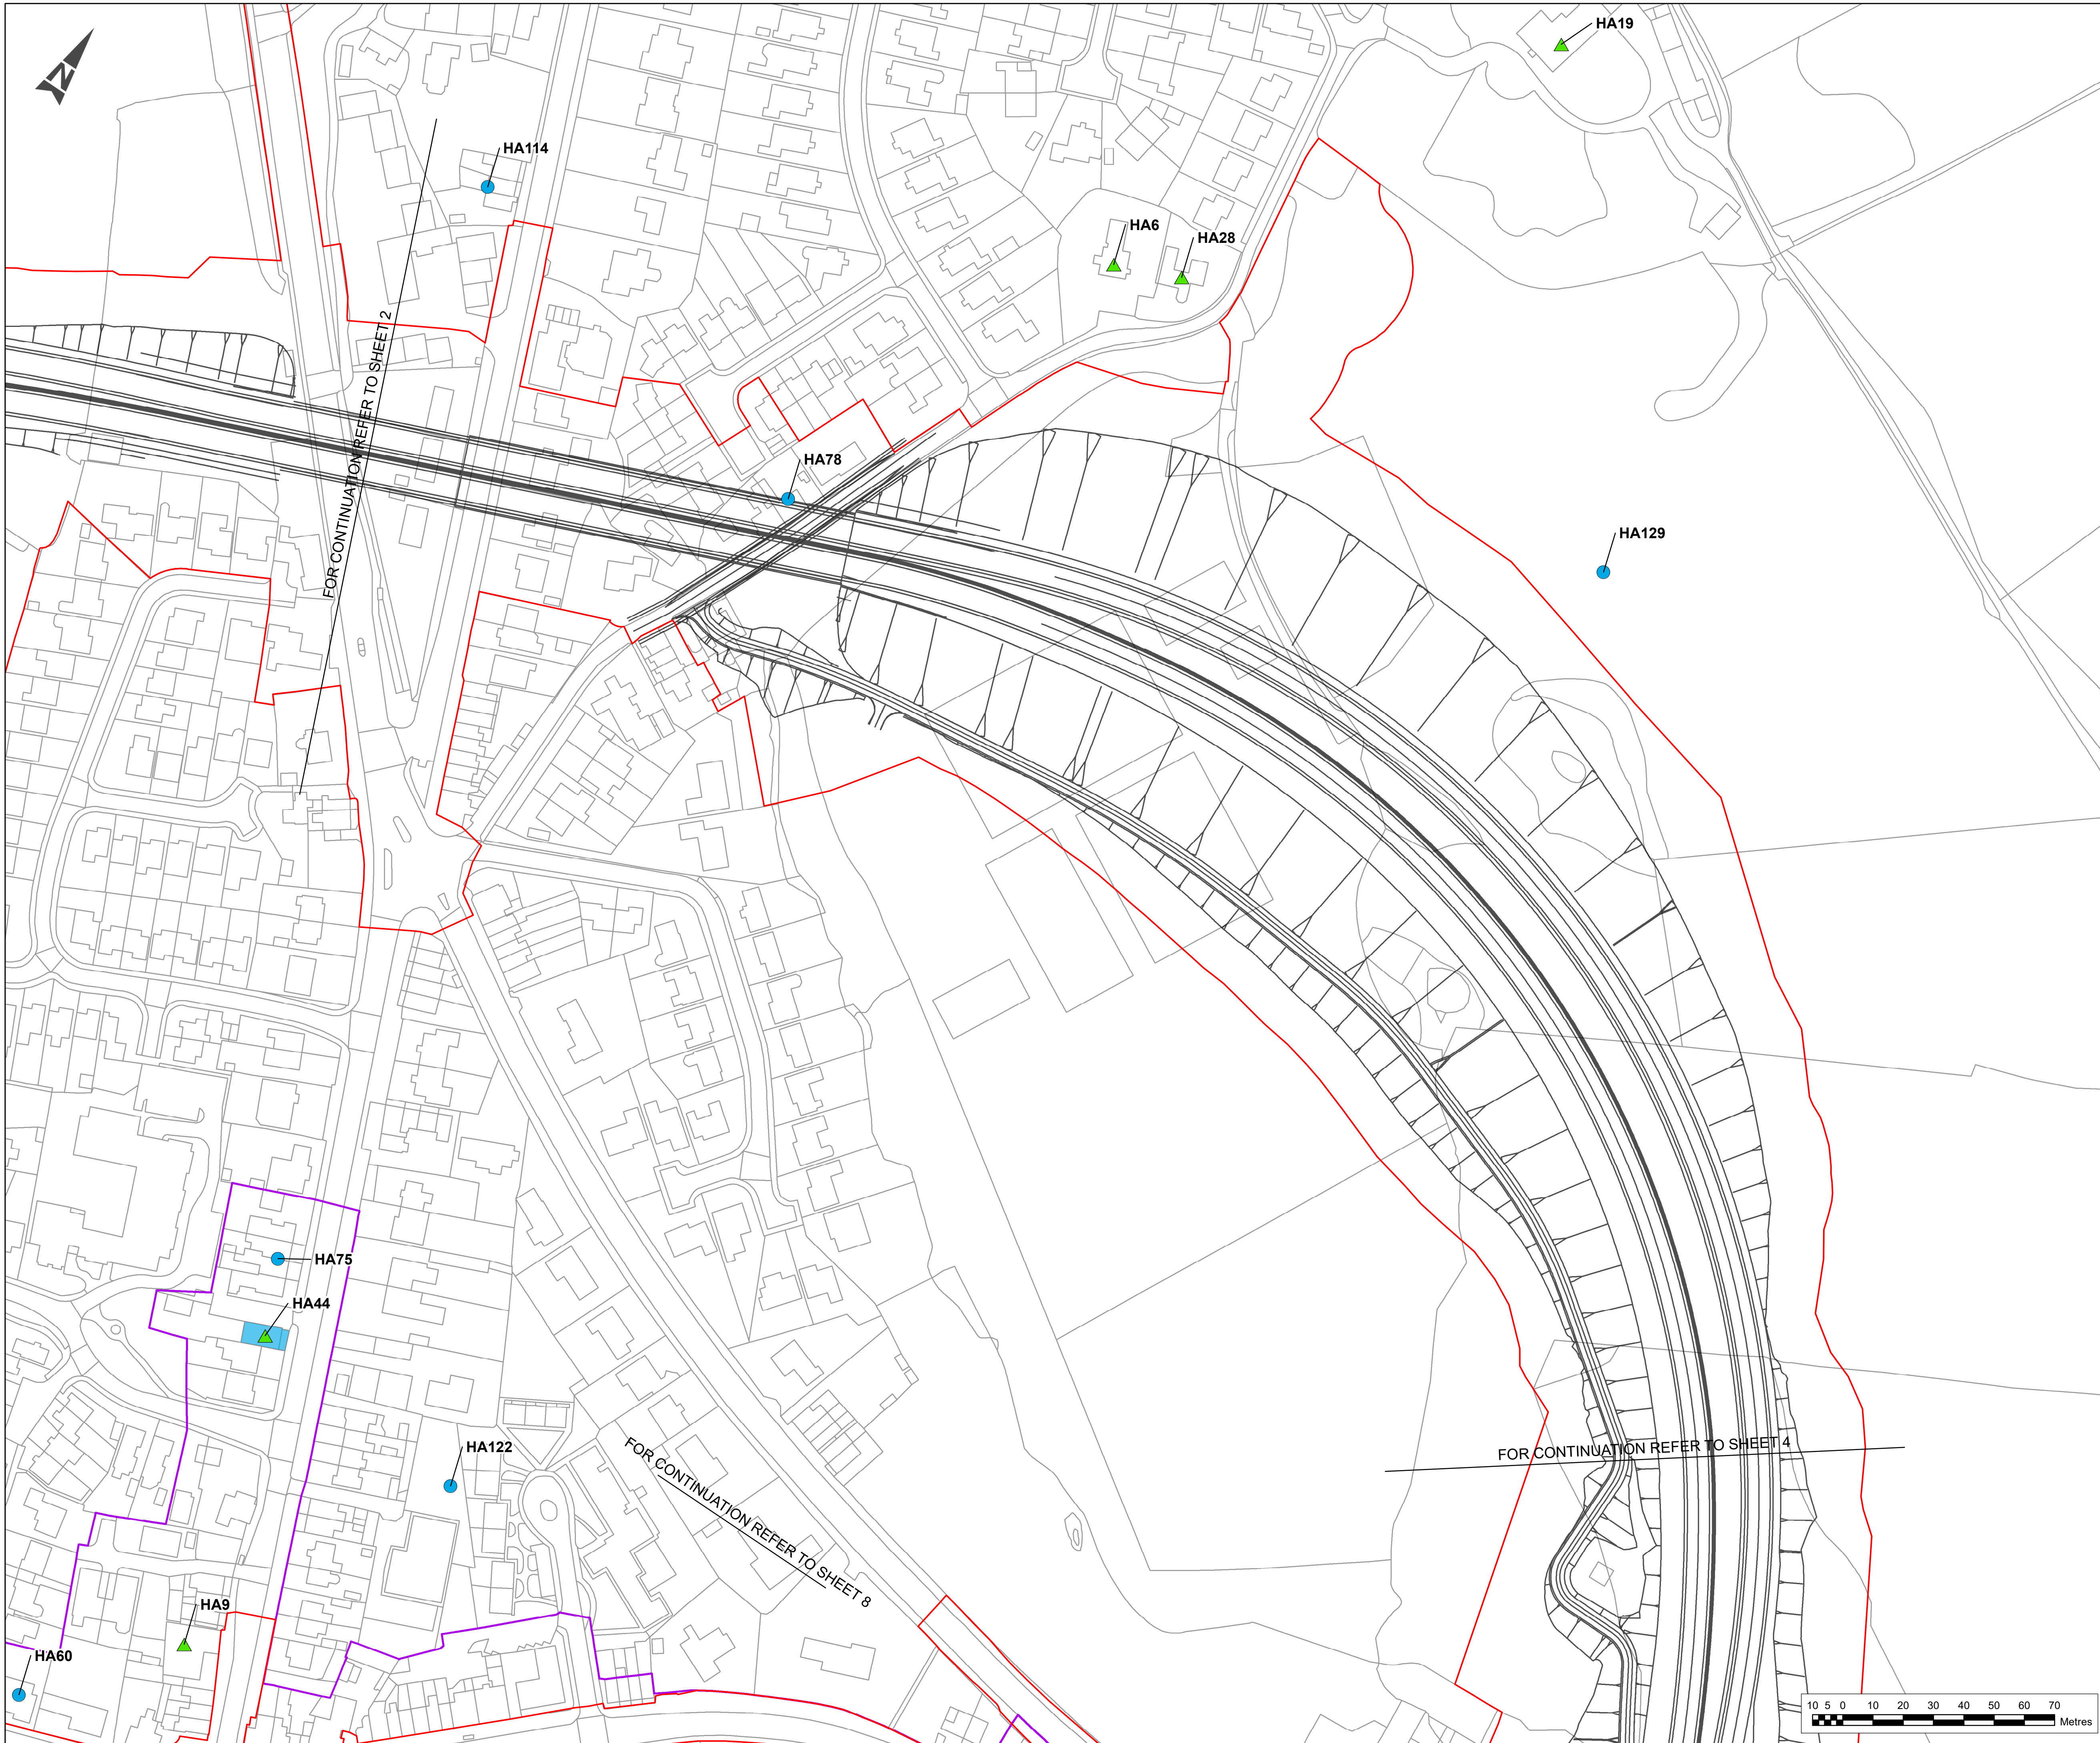

NOTES
 The proposed works will be subject to detailed design development. Any changes will be limited to being within the DCO boundary or the relevant limits of deviation, and subject to the requirements of Schedule 2 of the Development Consent Order (TR010034/APP/3.1).

These Plans should be read in conjunction with the assessment of effects on the historic environment, sites and features contained in Chapter 6 (Cultural Heritage) of the Environmental Statement (TR010034/APP/6.3 to 6.5).

These plans should be read in conjunction with Schedule 2 of the Development Consent Order (application document reference TR010034/APP/3.1).


Please note that any discrepancies between the boundaries the HER records reflect differences in original source data. Reference numbers for designated and non-designated heritage assets correspond with the reference numbers and details presented in the Environmental Statement Appendix Cultural Heritage – Desk Based Assessment (TR010030/APP/6.5).

- LEGEND**
- DEVELOPMENT CONSENT ORDER (DCO) BOUNDARY
 - LOCAL AUTHORITY BOUNDARIES
 - CONSERVATION AREAS
 - NON-DESIGNATED HERITAGE ASSETS (AREA)
 - NON-DESIGNATED HERITAGE ASSETS (LINEAR)
 - NON-DESIGNATED HERITAGE ASSETS (FEATURE POINTS)
- LISTED BUILDINGS**
- ▲ GRADE I
 - ▲ GRADE II*
 - ▲ GRADE II

FOR CONTINUATION REFER TO SHEET 2

FOR CONTINUATION REFER TO SHEET 8

FOR CONTINUATION REFER TO SHEET 4

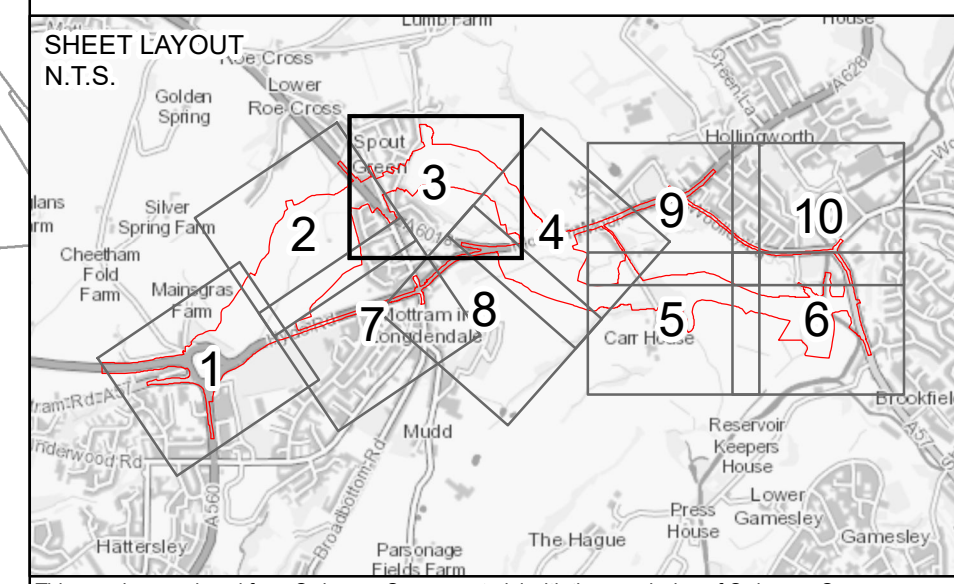


This map is reproduced from Ordnance Survey material with the permission of Ordnance Survey on behalf of the controller of Her Majesty's Stationery Office. © Crown Copyright. Unauthorised reproduction infringes Crown copyright and may lead to prosecution or civil proceedings.
 CLIENT NAME: Highways England LICENCE NUMBER: 100030649
 © Historic England 2021. Contains Ordnance Survey data © Crown copyright and database right 2021. The Historic England GIS Data contained in this material was obtained in 2020. The most publicly available up to date Historic England GIS Data can be obtained from HistoricEngland.org.uk
 Historic Environment Record Data © Derbyshire Historic Environment Record © Greater Manchester Archaeological Advisory Service
 Office for National Statistics: data licensed under the Open Government Licence v.3.0. Contains OS data © Crown copyright and database right 2021.

Description			
Status	Revision	Issue Date	
Description			
Status	Revision	Issue Date	
Description			
Status	Revision	Issue Date	
Description	DCO SUBMISSION		
Status	A4	Revision P01	Issue Date 21/05/21
Drawn	SD	Checked KC	Reviewed RE
Authorised	MR	Status	
Drawing Suitability	DCO SUBMISSION		A4



Scheme Name	A57 LINK ROADS		
Drawing Title	HISTORIC ENVIRONMENT SITES AND FEATURES PLAN Regulation 5 (2)(m) SHEET 3 OF 10		
PINS Ref. No.	TR010034/APP/2.10		
Drawing Number	Originator	Volume	
Scheme	HE551473 - BBA - EGN -	-	
Location	A57_AL_SCHEME - DR - LE -	020010	
Scale	1:1,000	Original Size: A1	Rev: P01

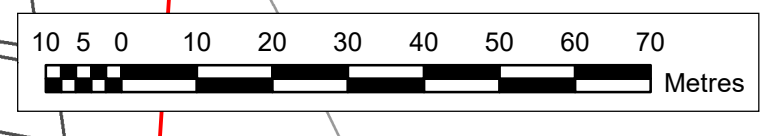



NOTES

The proposed works will be subject to detailed design development. Any changes will be limited to being within the DCO boundary or the relevant limits of deviation, and subject to the requirements of Schedule 2 of the Development Consent Order (TR010034/APP/3.1).

These Plans should be read in conjunction with the assessment of effects on the historic environment, sites and features contained in Chapter 6 (Cultural Heritage) of the Environmental Statement (TR010034/APP/6.3 to 6.5).


These plans should be read in conjunction with Schedule 2 of the Development Consent Order (application document reference TR010034/APP/3.1).

Please note that any discrepancies between the boundaries the HER records reflect differences in original source data. Reference numbers for designated and non-designated heritage assets correspond with the reference numbers and details presented in the Environmental Statement Appendix Cultural Heritage – Desk Based Assessment (TR010030/APP/6.5).

LEGEND

- DEVELOPMENT CONSENT ORDER (DCO) BOUNDARY
- LOCAL AUTHORITY BOUNDARIES
- CONSERVATION AREAS
- NON-DESIGNATED HERITAGE ASSETS (AREA)
- NON-DESIGNATED HERITAGE ASSETS (LINEAR)
- NON-DESIGNATED HERITAGE ASSETS (FEATURE POINTS)
- LISTED BUILDINGS**
- ▲ GRADE I
- ▲ GRADE II*
- ▲ GRADE II

SHEET LAYOUT
N.T.S.

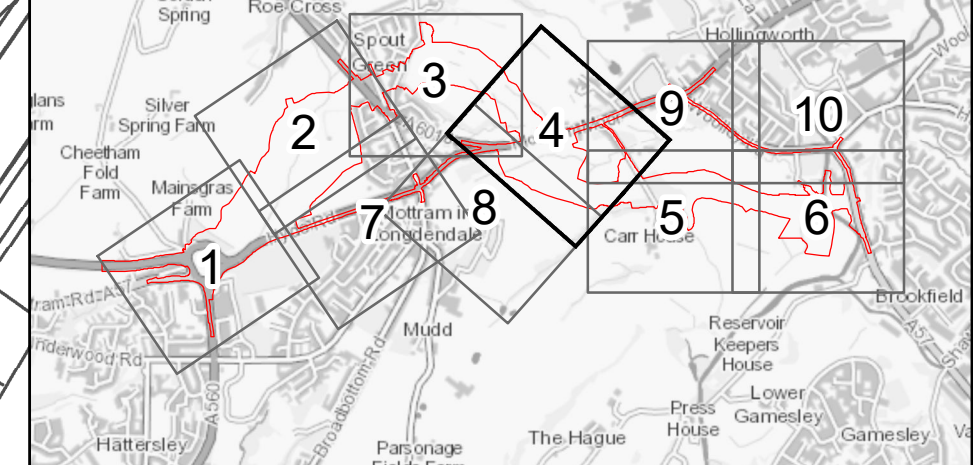

This map is reproduced from Ordnance Survey material with the permission of Ordnance Survey on behalf of the controller of Her Majesty's Stationery Office. © Crown Copyright. Unauthorised reproduction infringes Crown copyright and may lead to prosecution or civil proceedings.
CLIENT NAME: Highways England LICENCE NUMBER: 100030649
© Historic England 2021. Contains Ordnance Survey data © Crown copyright and database right 2021. The Historic England GIS Data contained in this material was obtained in 2020. The most publicly available up to date Historic England GIS Data can be obtained from HistoricEngland.org.uk
Historic Environment Record Data © Derbyshire Historic Environment Record © Greater Manchester Archaeological Advisory Service
Office for National Statistics: data licensed under the Open Government Licence v.3.0. Contains OS data © Crown copyright and database right 2021.

Description	Status	Revision	Issue Date
Description	Status	Revision	Issue Date
DCO SUBMISSION			
Status	A4	Revision	P01
Issue Date	21/05/21		
Drawn	SD	Checked	KC
Reviewed	RE	Authorised	MR
Drawing Suitability	DCO SUBMISSION		
Status	A4		






Scheme Name
A57 LINK ROADS

Drawing Title
HISTORIC ENVIRONMENT SITES AND FEATURES PLAN Regulation 5 (2)(m) SHEET 4 OF 10

PINS Ref. No.
TR010034/APP/2.10

Drawing Number	Scheme	Originator	Volume
HE551473	BBA	EGN	
A57_AL_SCHEME	DR	LE	020010
Location	Type	Role	Number
Scale	1:1,000	Original Size	A1
Rev	P01		

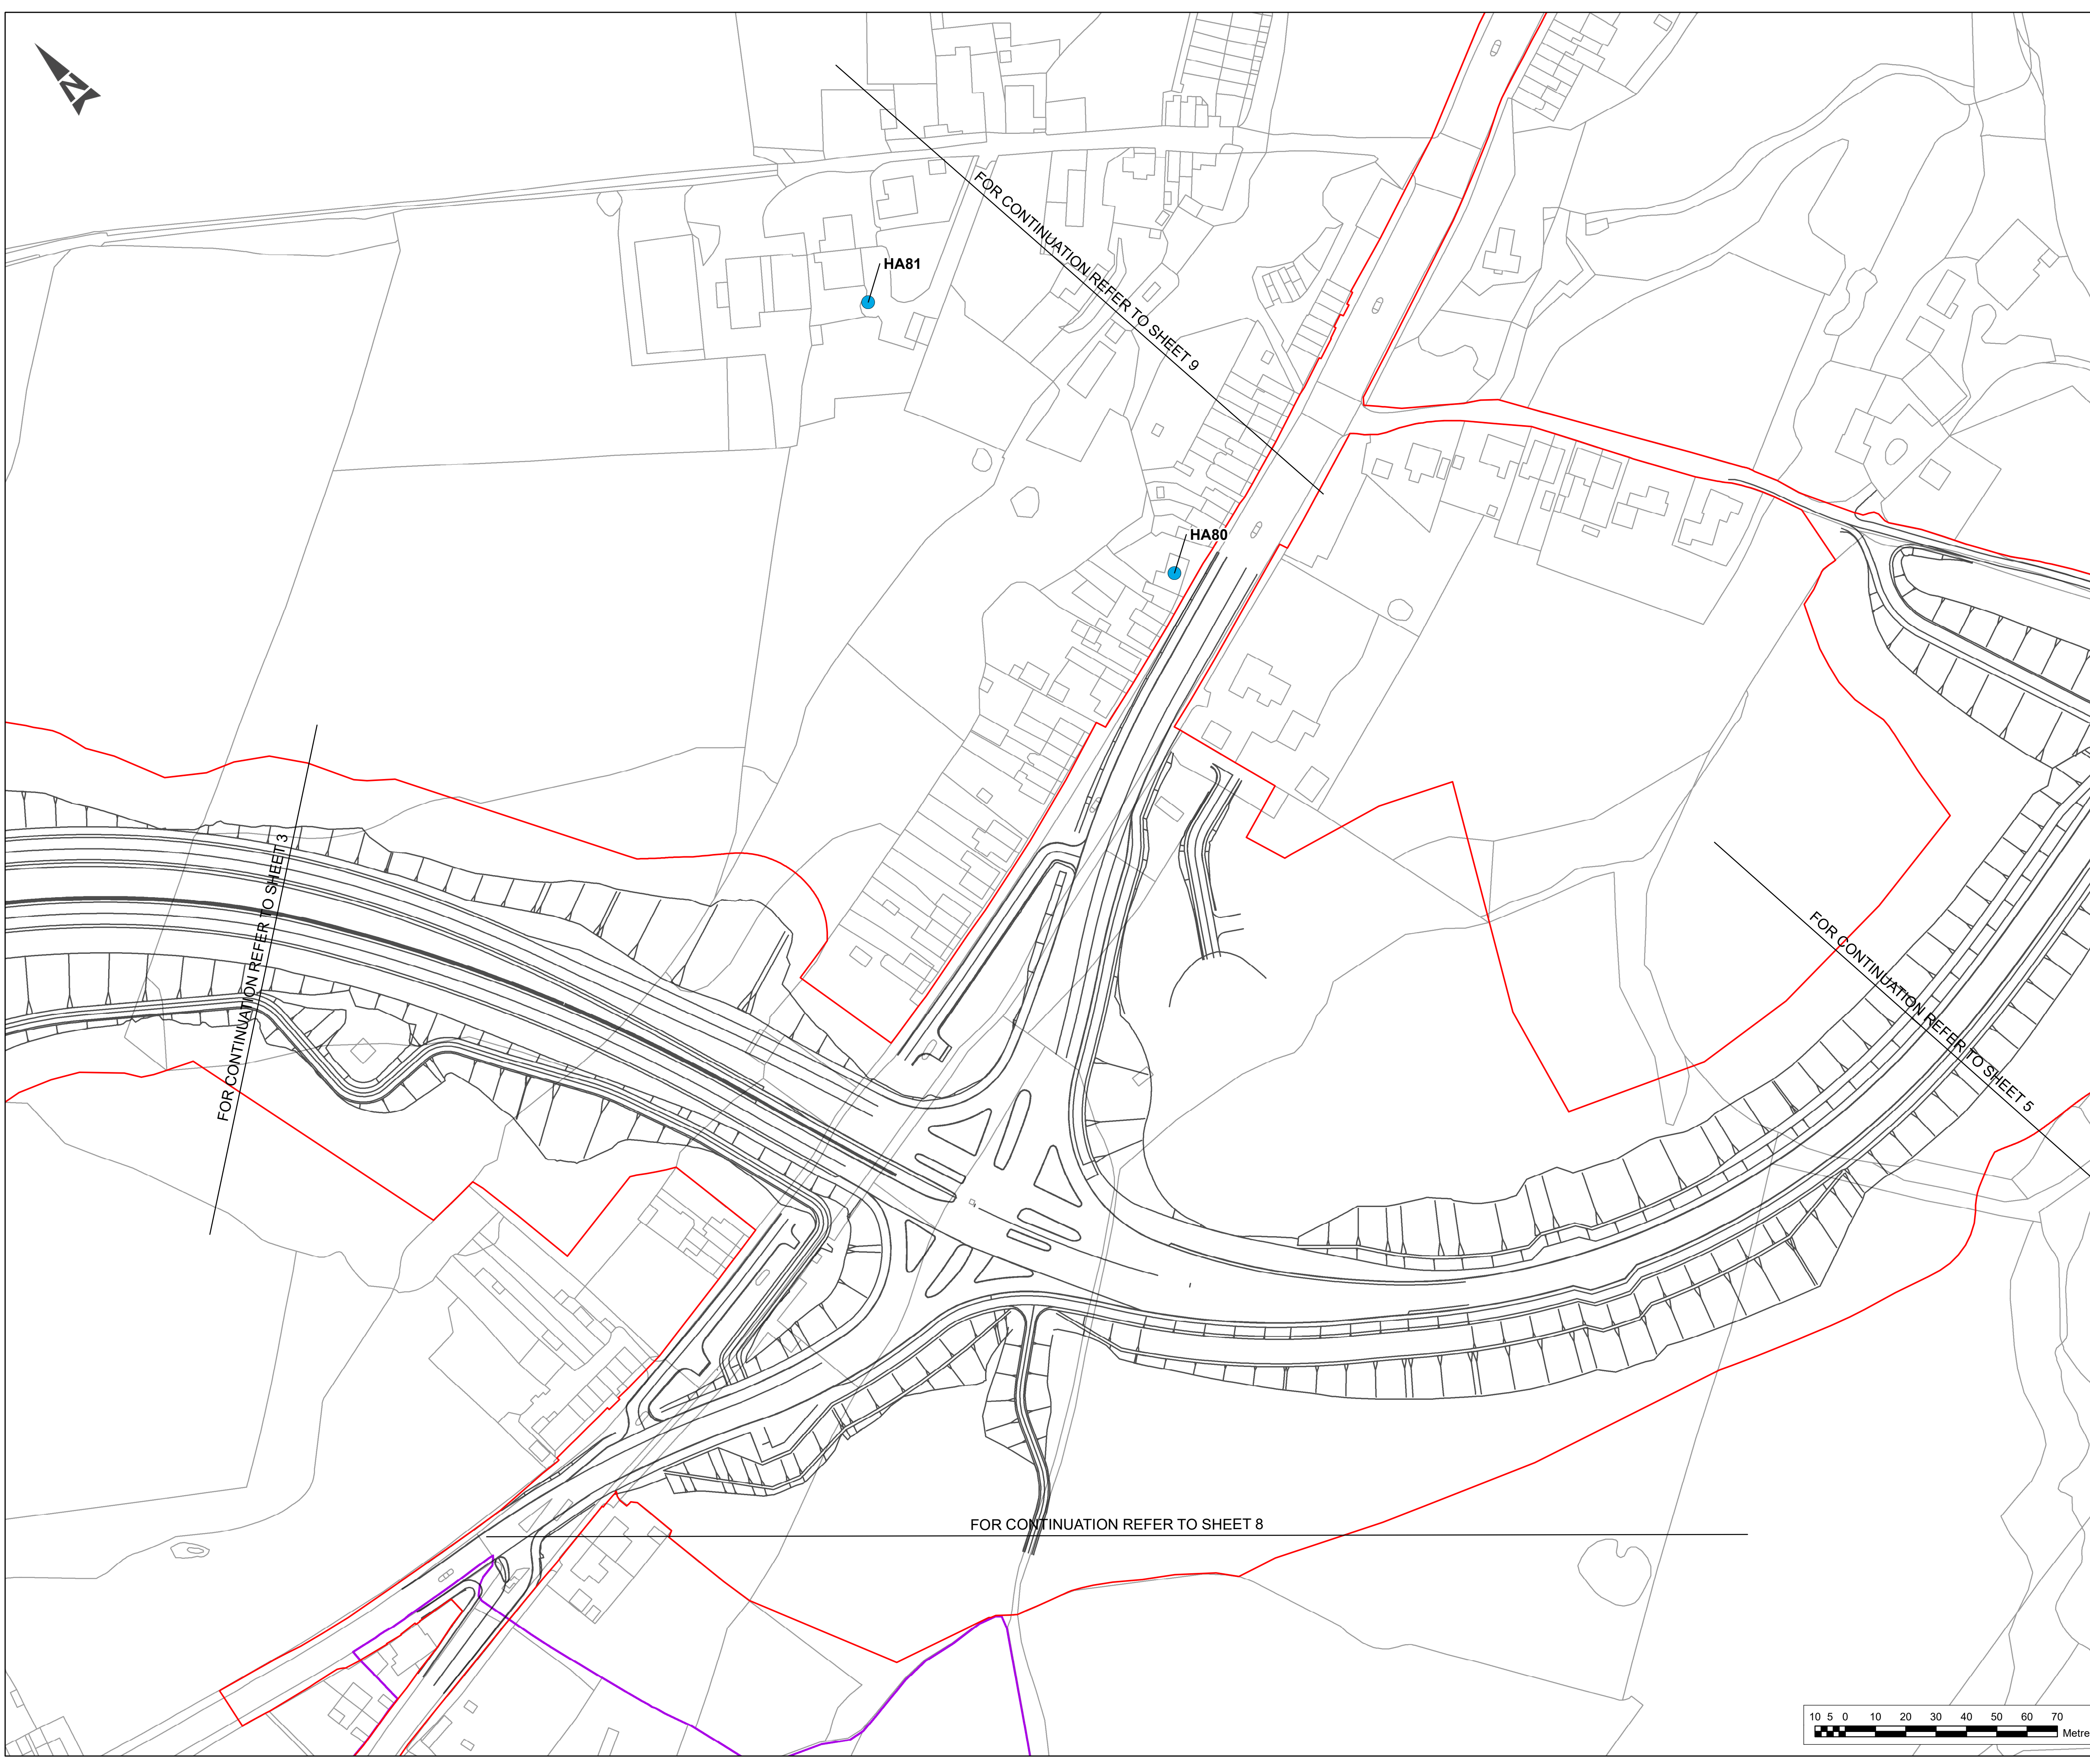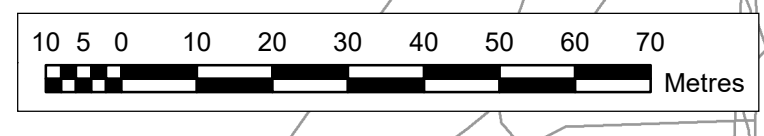

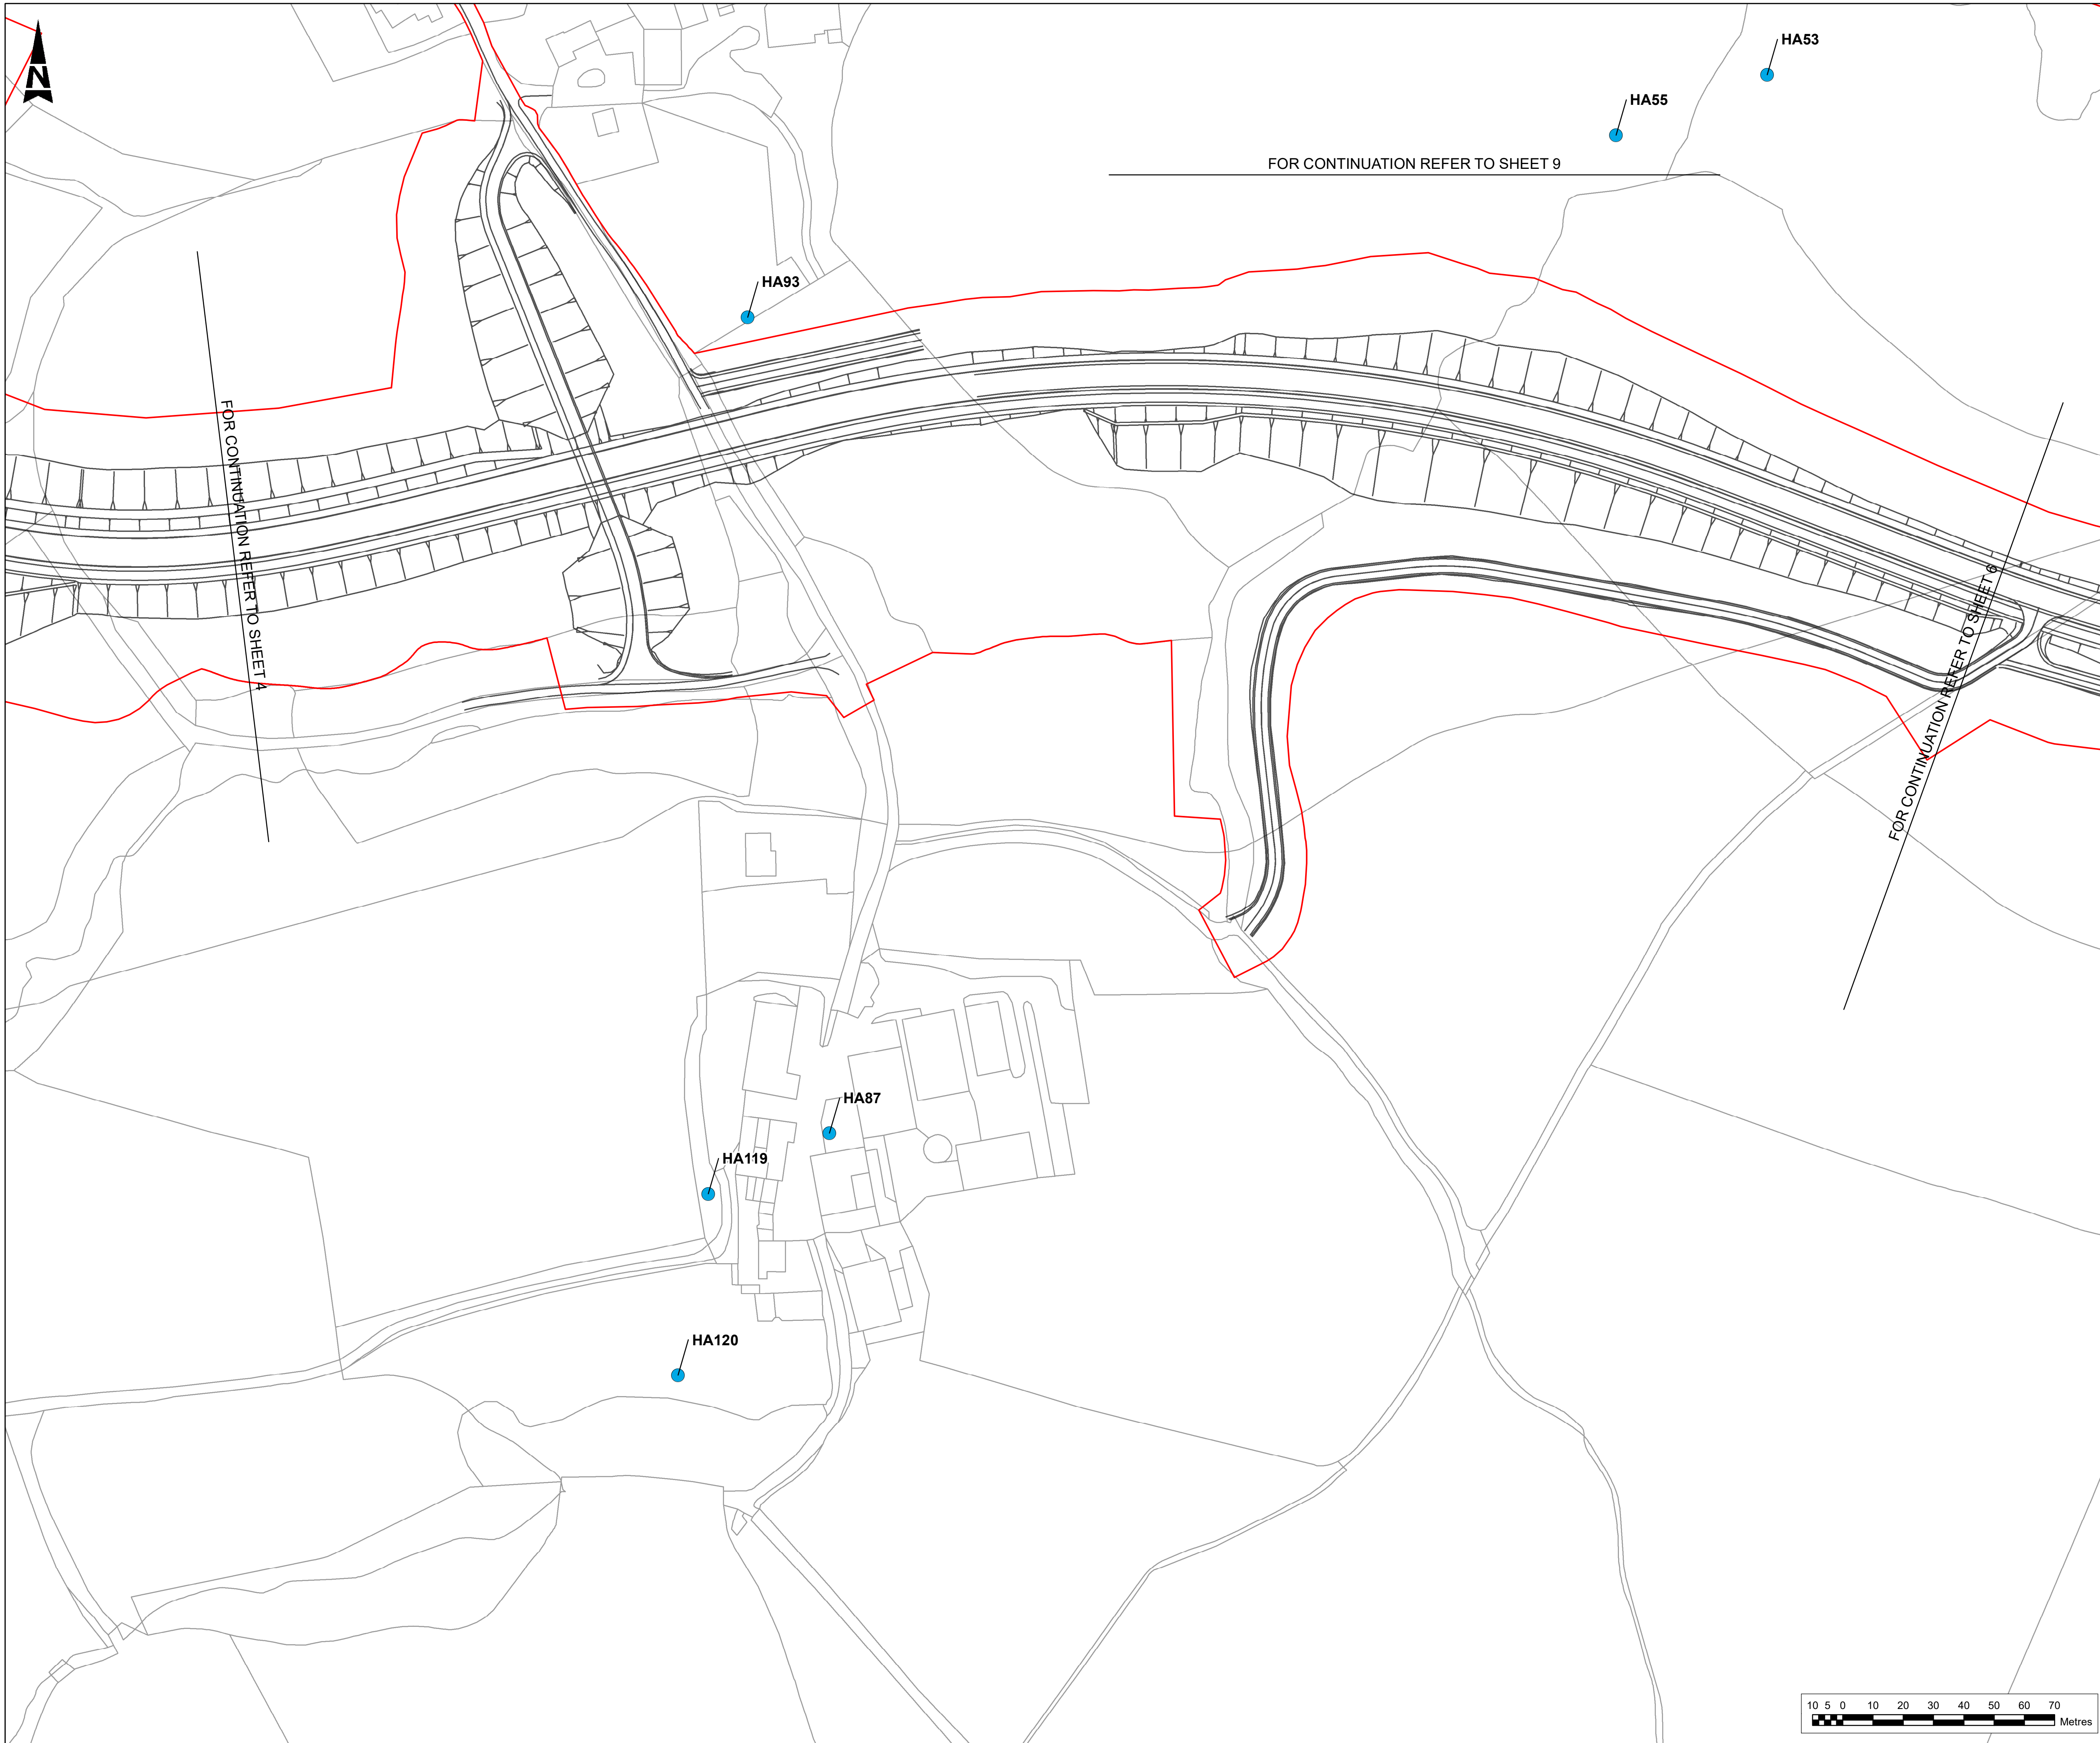


NOTES
 The proposed works will be subject to detailed design development. Any changes will be limited to being within the DCO boundary or the relevant limits of deviation, and subject to the requirements of Schedule 2 of the Development Consent Order (TR010034/APP/3.1).

These Plans should be read in conjunction with the assessment of effects on the historic environment, sites and features contained in Chapter 6 (Cultural Heritage) of the Environmental Statement (TR010034/APP/6.3 to 6.5).

These plans should be read in conjunction with Schedule 2 of the Development Consent Order (application document reference TR010034/APP/3.1).

Please note that any discrepancies between the boundaries the HER records reflect differences in original source data. Reference numbers for designated and non-designated heritage assets correspond with the reference numbers and details presented in the Environmental Statement Appendix Cultural Heritage – Desk Based Assessment (TR010030/APP/6.5).

- LEGEND**
- DEVELOPMENT CONSENT ORDER (DCO) BOUNDARY
 - LOCAL AUTHORITY BOUNDARIES
 - CONSERVATION AREAS
 - NON-DESIGNATED HERITAGE ASSETS (AREA)
 - NON-DESIGNATED HERITAGE ASSETS (LINEAR)
 - NON-DESIGNATED HERITAGE ASSETS (FEATURE POINTS)
- LISTED BUILDINGS**
- ▲ GRADE I
 - ▲ GRADE II*
 - ▲ GRADE II

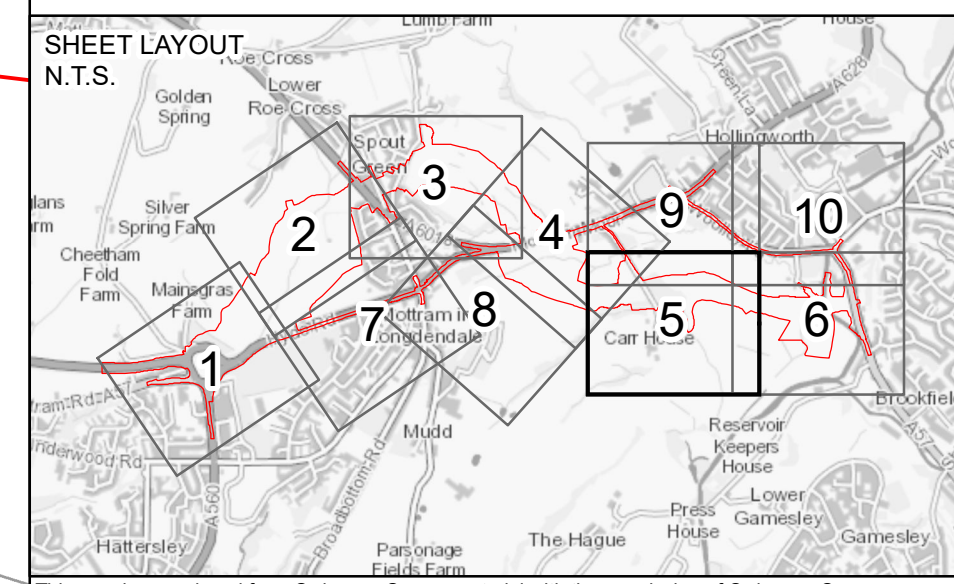

This map is reproduced from Ordnance Survey material with the permission of Ordnance Survey on behalf of the controller of Her Majesty's Stationery Office. © Crown Copyright. Unauthorised reproduction infringes Crown copyright and may lead to prosecution or civil proceedings.
 CLIENT NAME: Highways England LICENCE NUMBER: 100030649
 © Historic England 2021. Contains Ordnance Survey data © Crown copyright and database right 2021.
 The Historic England GIS Data contained in this material was obtained in 2020. The most publicly available up to date Historic England GIS Data can be obtained from HistoricEngland.org.uk
 Historic Environment Record Data © Derbyshire Historic Environment Record © Greater Manchester Archaeological Advisory Service
 Office for National Statistics: data licensed under the Open Government Licence v.3.0. Contains OS data © Crown copyright and database right 2021.

Description			
Status	Revision	Issue Date	
Description			
Status	Revision	Issue Date	
Description			
Status	Revision	Issue Date	
Description			
DCO SUBMISSION			
Status	Revision	Issue Date	
A4	P01	21/05/21	
Drawn	Checked	Reviewed	Authorised
SD	KC	RE	MR
Drawing Suitability		Status	
DCO SUBMISSION		A4	


Client


Scheme Name
A57 LINK ROADS

Drawing Title
HISTORIC ENVIRONMENT SITES AND FEATURES PLAN Regulation 5 (2)(m) SHEET 5 OF 10

PINS Ref. No.
TR010034/APP/2.10

Drawing Number	Originator	Volume	
HE551473 - BBA - EGN -			
A57_AL_SCHEME - DR - LE -		020010	
Location	Type	Role	Number
Scale	Original Size	Rev:	
1:1,000	A1	P01	

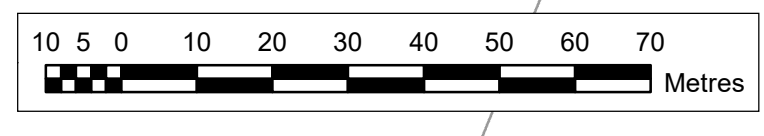

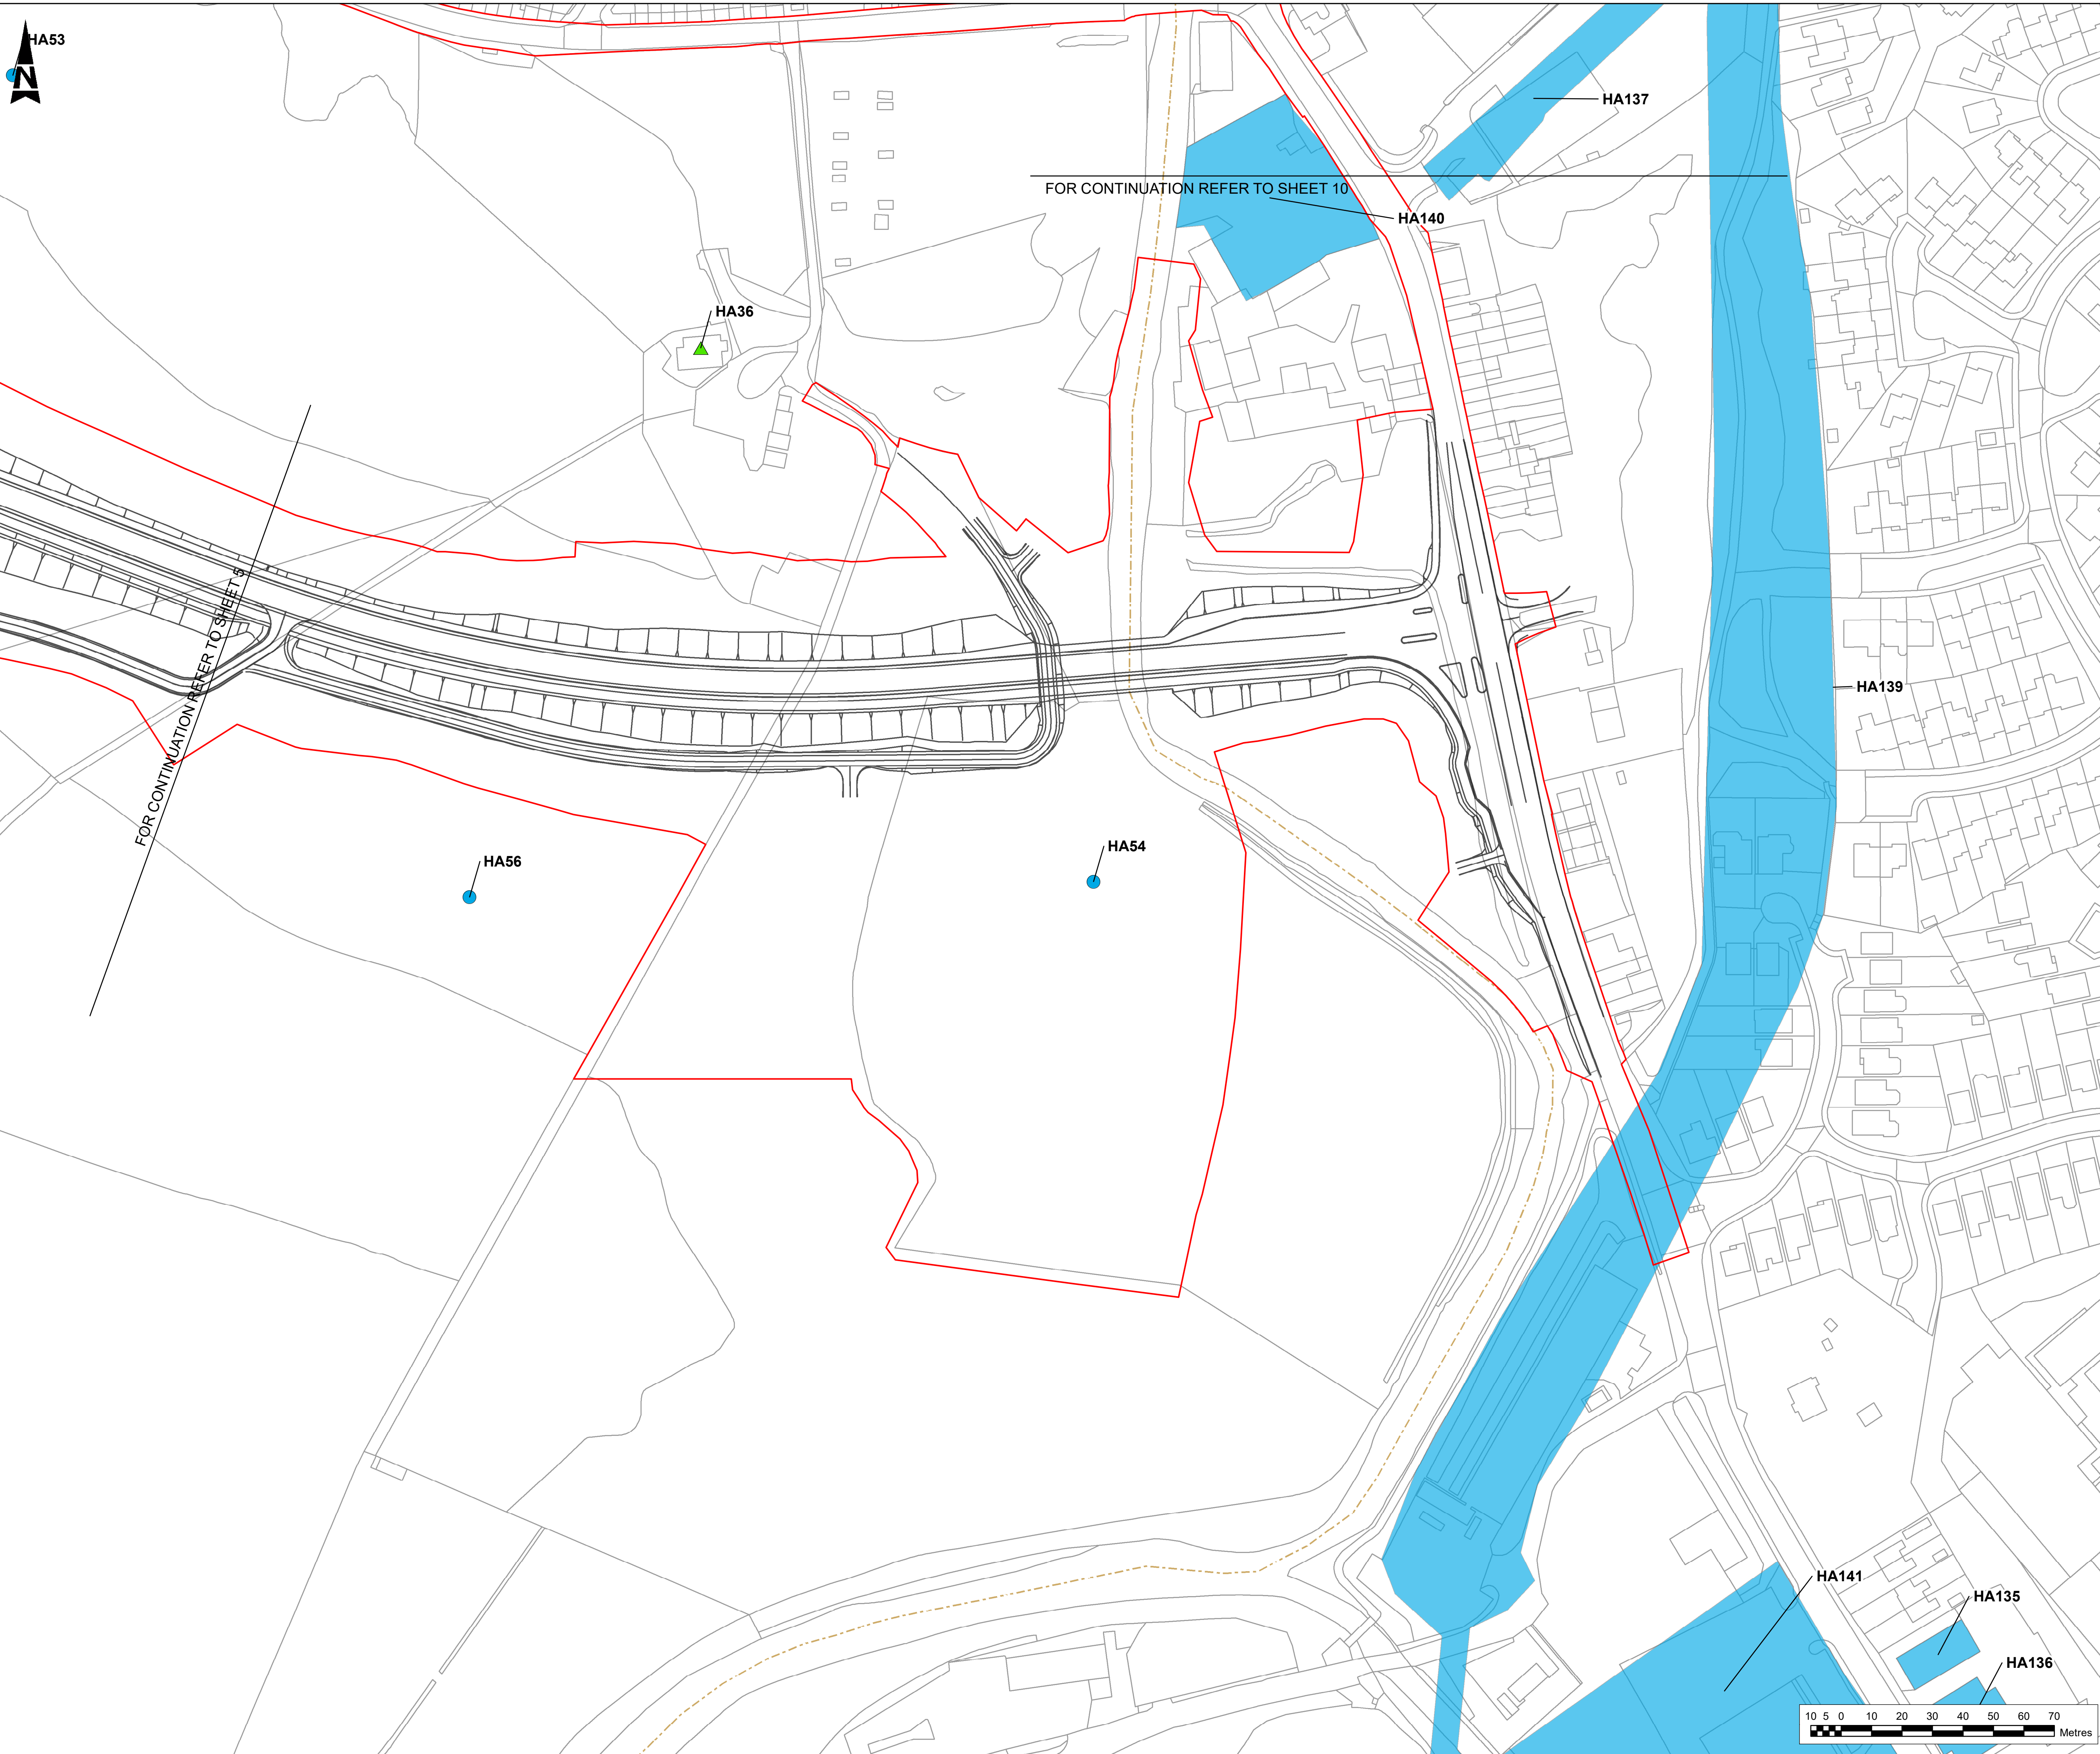


NOTES
 The proposed works will be subject to detailed design development. Any changes will be limited to being within the DCO boundary or the relevant limits of deviation, and subject to the requirements of Schedule 2 of the Development Consent Order (TR010034/APP/3.1).

These Plans should be read in conjunction with the assessment of effects on the historic environment, sites and features contained in Chapter 6 (Cultural Heritage) of the Environmental Statement (TR010034/APP/6.3 to 6.5).

These plans should be read in conjunction with Schedule 2 of the Development Consent Order (application document reference TR010034/APP/3.1).

Please note that any discrepancies between the boundaries the HER records reflect differences in original source data. Reference numbers for designated and non-designated heritage assets correspond with the reference numbers and details presented in the Environmental Statement Appendix Cultural Heritage – Desk Based Assessment (TR010030/APP/6.5).

- LEGEND**
- DEVELOPMENT CONSENT ORDER (DCO) BOUNDARY
 - LOCAL AUTHORITY BOUNDARIES
 - CONSERVATION AREAS
 - NON-DESIGNATED HERITAGE ASSETS (AREA)
 - NON-DESIGNATED HERITAGE ASSETS (LINEAR)
 - NON-DESIGNATED HERITAGE ASSETS (FEATURE POINTS)
- LISTED BUILDINGS**
- ▲ GRADE I
 - ▲ GRADE II*
 - ▲ GRADE II

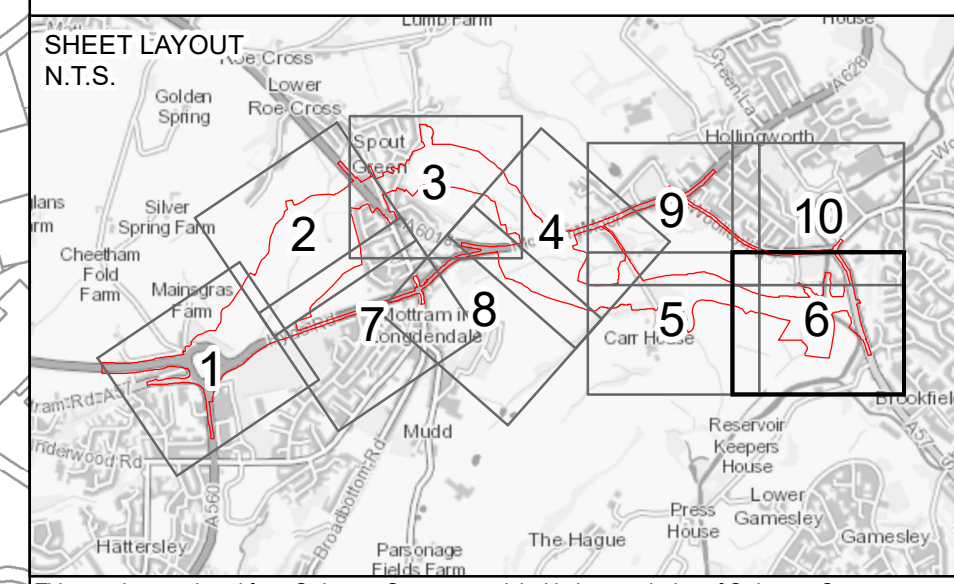

This map is reproduced from Ordnance Survey material with the permission of Ordnance Survey on behalf of the controller of Her Majesty's Stationary Office. © Crown Copyright. Unauthorised reproduction infringes Crown copyright and may lead to prosecution or civil proceedings.
 CLIENT NAME: Highways England LICENCE NUMBER: 10030649
 © Historic England 2021. Contains Ordnance Survey data © Crown copyright and database right 2021. The Historic England GIS Data contained in this material was obtained in 2020. The most publicly available up to date Historic England GIS Data can be obtained from HistoricEngland.org.uk
 Historic Environment Record Data © Derbyshire Historic Environment Record © Greater Manchester Archaeological Advisory Service
 Office for National Statistics: data licensed under the Open Government Licence v.3.0. Contains OS data © Crown copyright and database right 2021.

Description	Status	Revision	Issue Date
Description	Status	Revision	Issue Date
Description	Status	Revision	Issue Date
Description	Status	Revision	Issue Date
DCO SUBMISSION			
Status	A4	Revision	P01
Issue Date	21/05/21		
Drawn	SD	Checked	KC
Reviewed	RE	Authorised	MR
Drawing Suitability	DCO SUBMISSION		Status
			A4


Client


Scheme Name
A57 LINK ROADS

Drawing Title
HISTORIC ENVIRONMENT SITES AND FEATURES PLAN Regulation 5 (2)(m) SHEET 6 OF 10

PINS Ref. No.
TR010034/APP/2.10

Drawing Number	HE551473	Originator	BBA	Volume	EGN
Scheme	A57_AL_SCHEME	DR	LE	020010	
Location		Type		Role	Number
Scale	1:1,000	Original Size	A1	Rev:	P01

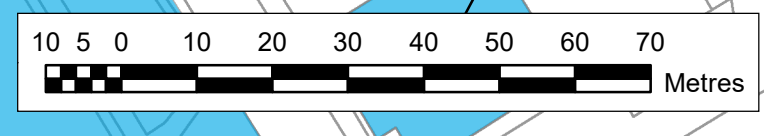

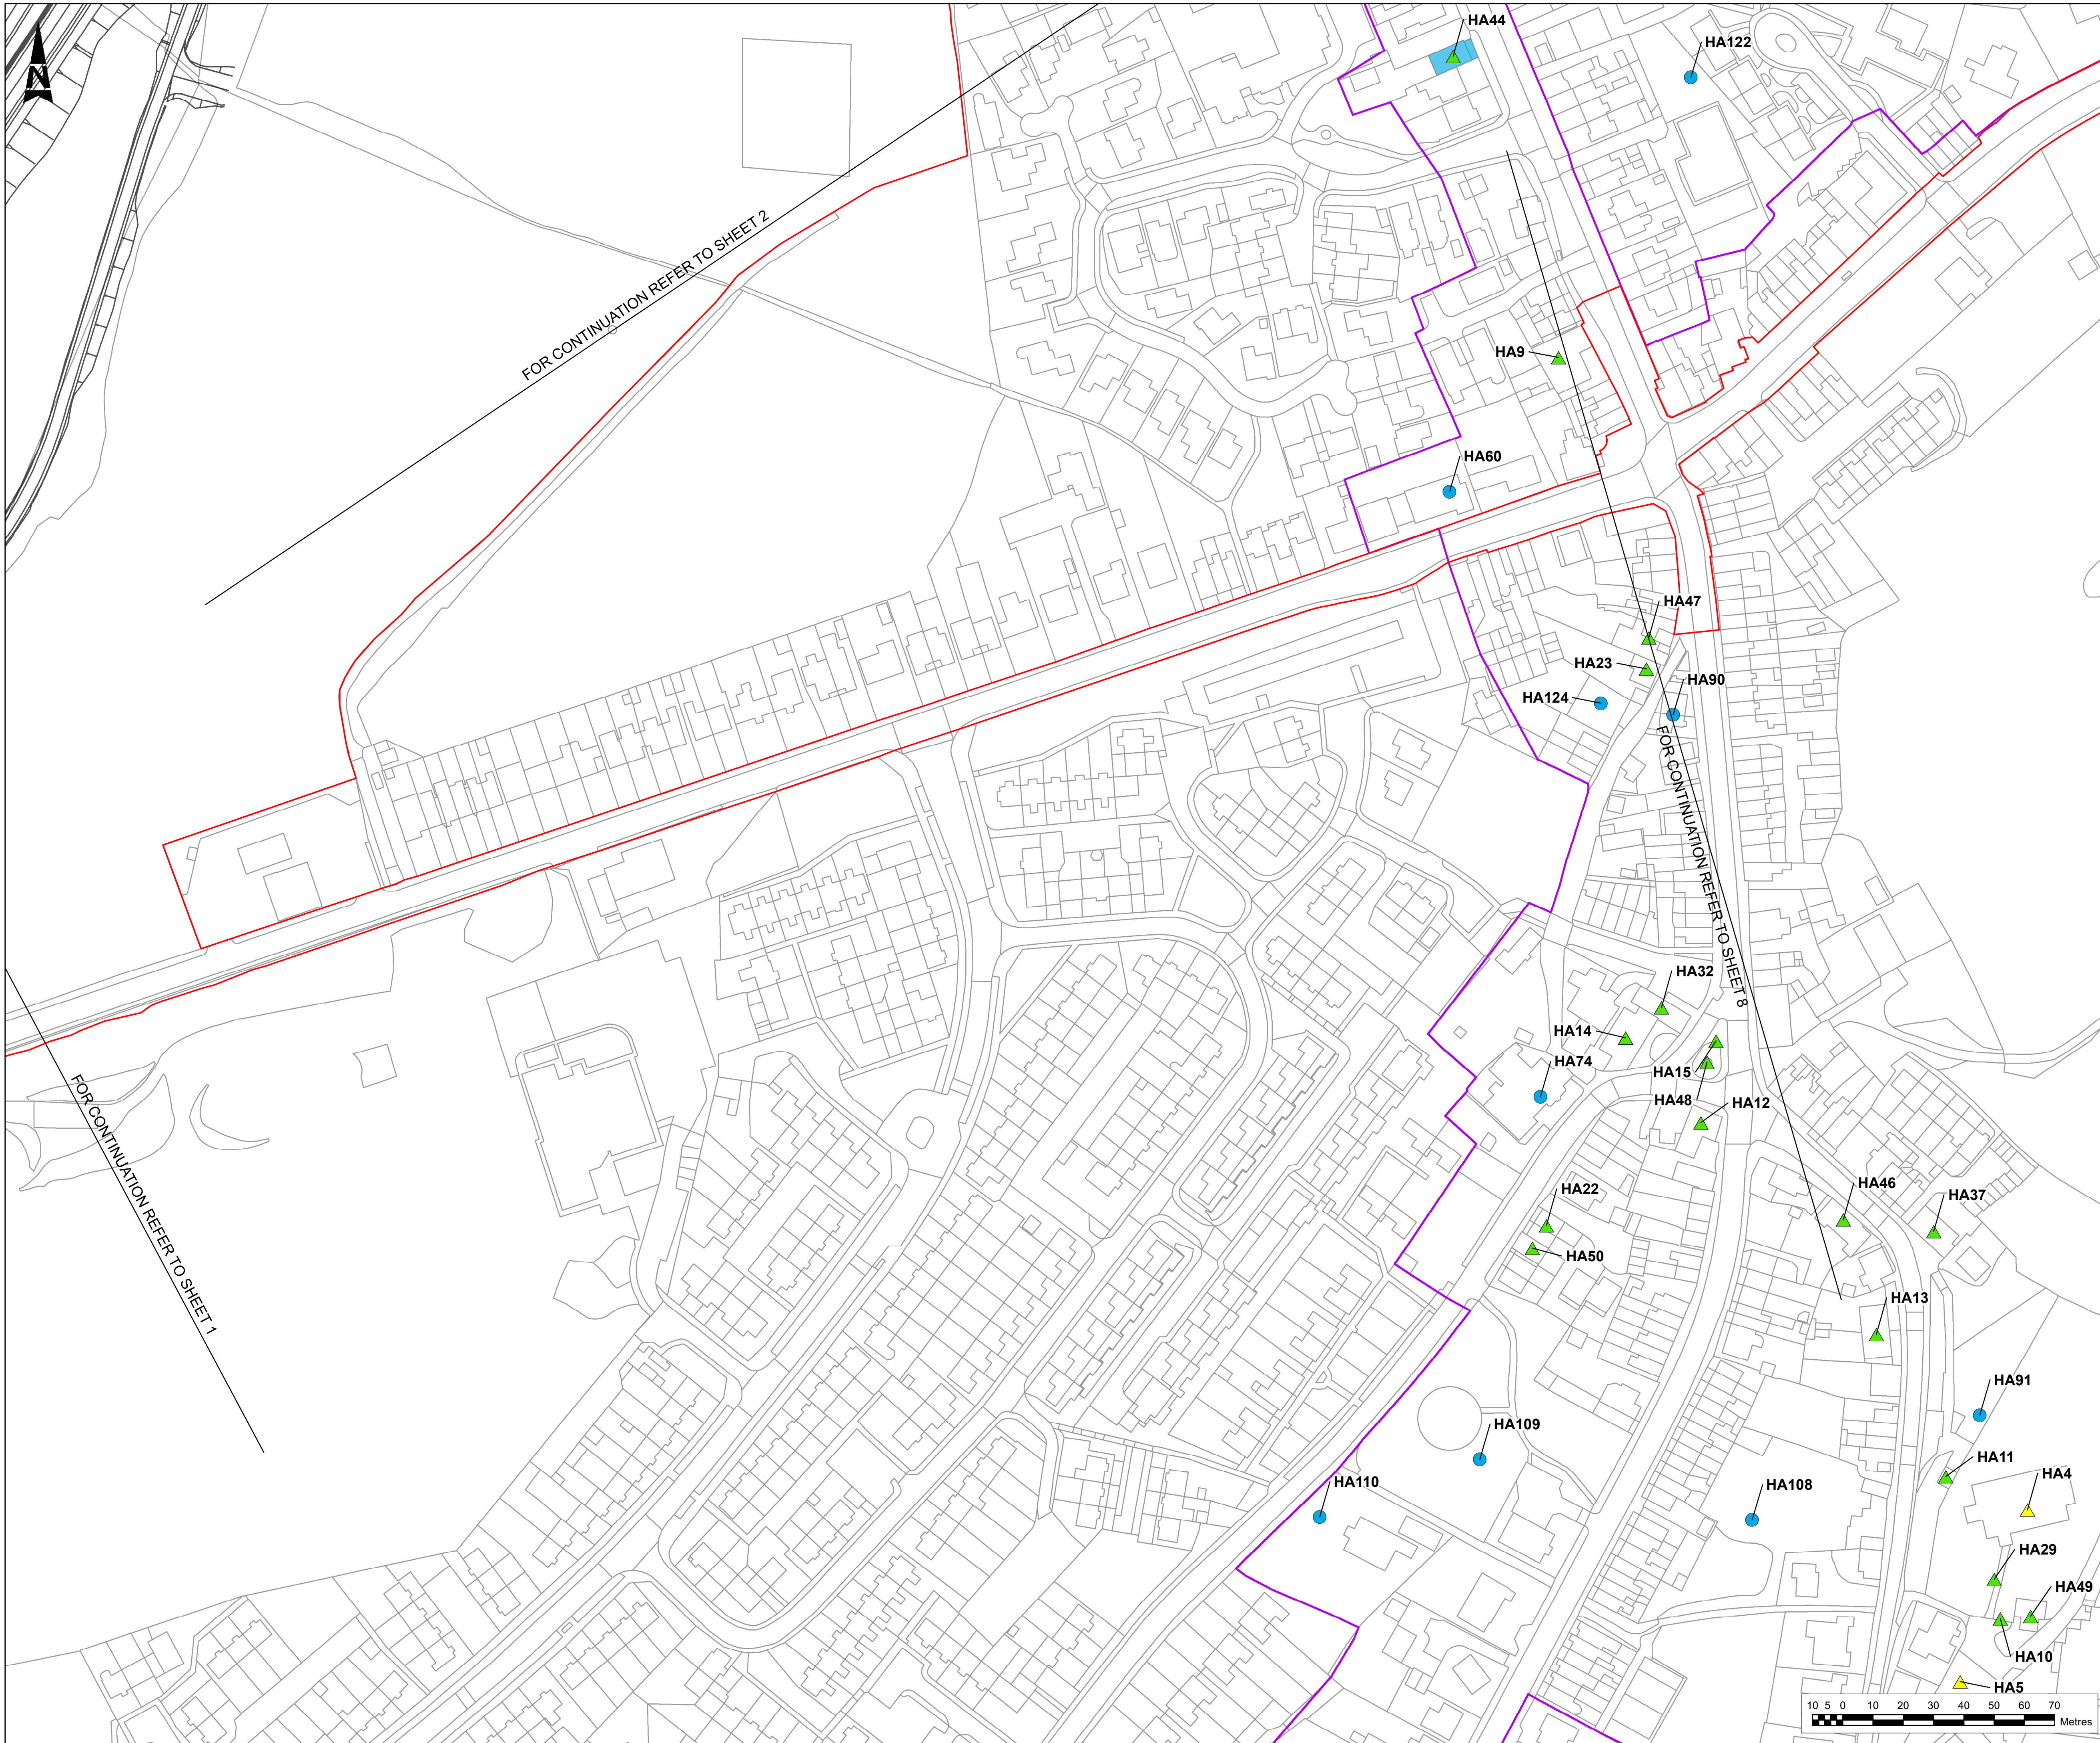


NOTES
 The proposed works will be subject to detailed design development. Any changes will be limited to being within the DCO boundary or the relevant limits of deviation, and subject to the requirements of Schedule 2 of the Development Consent Order (TR010034/APP/3.1).

These Plans should be read in conjunction with the assessment of effects on the historic environment, sites and features contained in Chapter 6 (Cultural Heritage) of the Environmental Statement (TR010034/APP/6.3 to 6.5).

These plans should be read in conjunction with Schedule 2 of the Development Consent Order (application document reference TR010034/APP/3.1).

Please note that any discrepancies between the boundaries the HER records reflect differences in original source data. Reference numbers for designated and non-designated heritage assets correspond with the reference numbers and details presented in the Environmental Statement Appendix Cultural Heritage – Desk Based Assessment (TR010030/APP/6.5).

- LEGEND**
- DEVELOPMENT CONSENT ORDER (DCO) BOUNDARY
 - LOCAL AUTHORITY BOUNDARIES
 - CONSERVATION AREAS
 - NON-DESIGNATED HERITAGE ASSETS (AREA)
 - NON-DESIGNATED HERITAGE ASSETS (LINEAR)
 - NON-DESIGNATED HERITAGE ASSETS (FEATURE POINTS)
- LISTED BUILDINGS**
- ▲ GRADE I
 - ▲ GRADE II*
 - ▲ GRADE II

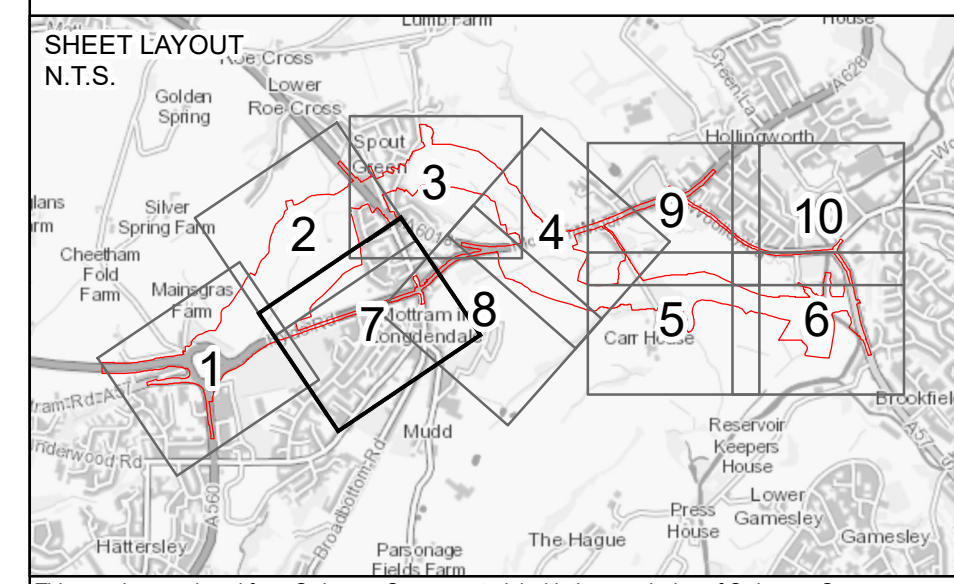

This map is reproduced from Ordnance Survey material with the permission of Ordnance Survey on behalf of the controller of Her Majesty's Stationery Office. © Crown Copyright. Unauthorised reproduction infringes Crown copyright and may lead to prosecution or civil proceedings.
 CLIENT NAME: Highways England LICENCE NUMBER: 100030649
 © Historic England 2021. Contains Ordnance Survey data © Crown copyright and database right 2021. The Historic England GIS Data contained in this material was obtained in 2020. The most publicly available up to date Historic England GIS Data can be obtained from HistoricEngland.org.uk
 Historic Environment Record Data © Derbyshire Historic Environment Record © Greater Manchester Archaeological Advisory Service
 Office for National Statistics: data licensed under the Open Government Licence v.3.0. Contains OS data © Crown copyright and database right 2021.

Description	Status	Revision	Issue Date
Description	Status	Revision	Issue Date
Description	Status	Revision	Issue Date
Description	Status	Revision	Issue Date
DCO SUBMISSION			
Status	A4	Revision	P01
Issue Date	21/05/21		
Drawn	SD	Checked	KC
Reviewed	RE	Authorised	MR
Drawing Suitability	DCO SUBMISSION		Status
			A4


Client

Scheme Name **A57 LINK ROADS**

Drawing Title **HISTORIC ENVIRONMENT SITES AND FEATURES PLAN Regulation 5 (2)(m) SHEET 7 OF 10**

PINS Ref. No. **TR010034/APP/2.10**

Drawing Number	Originator	Volume
HE551473	BBA	EGN
Location	Type	Role
A57_AL_SCHEME	DR	LE
Scale	Original Size	Rev
1:1,000	A1	P01

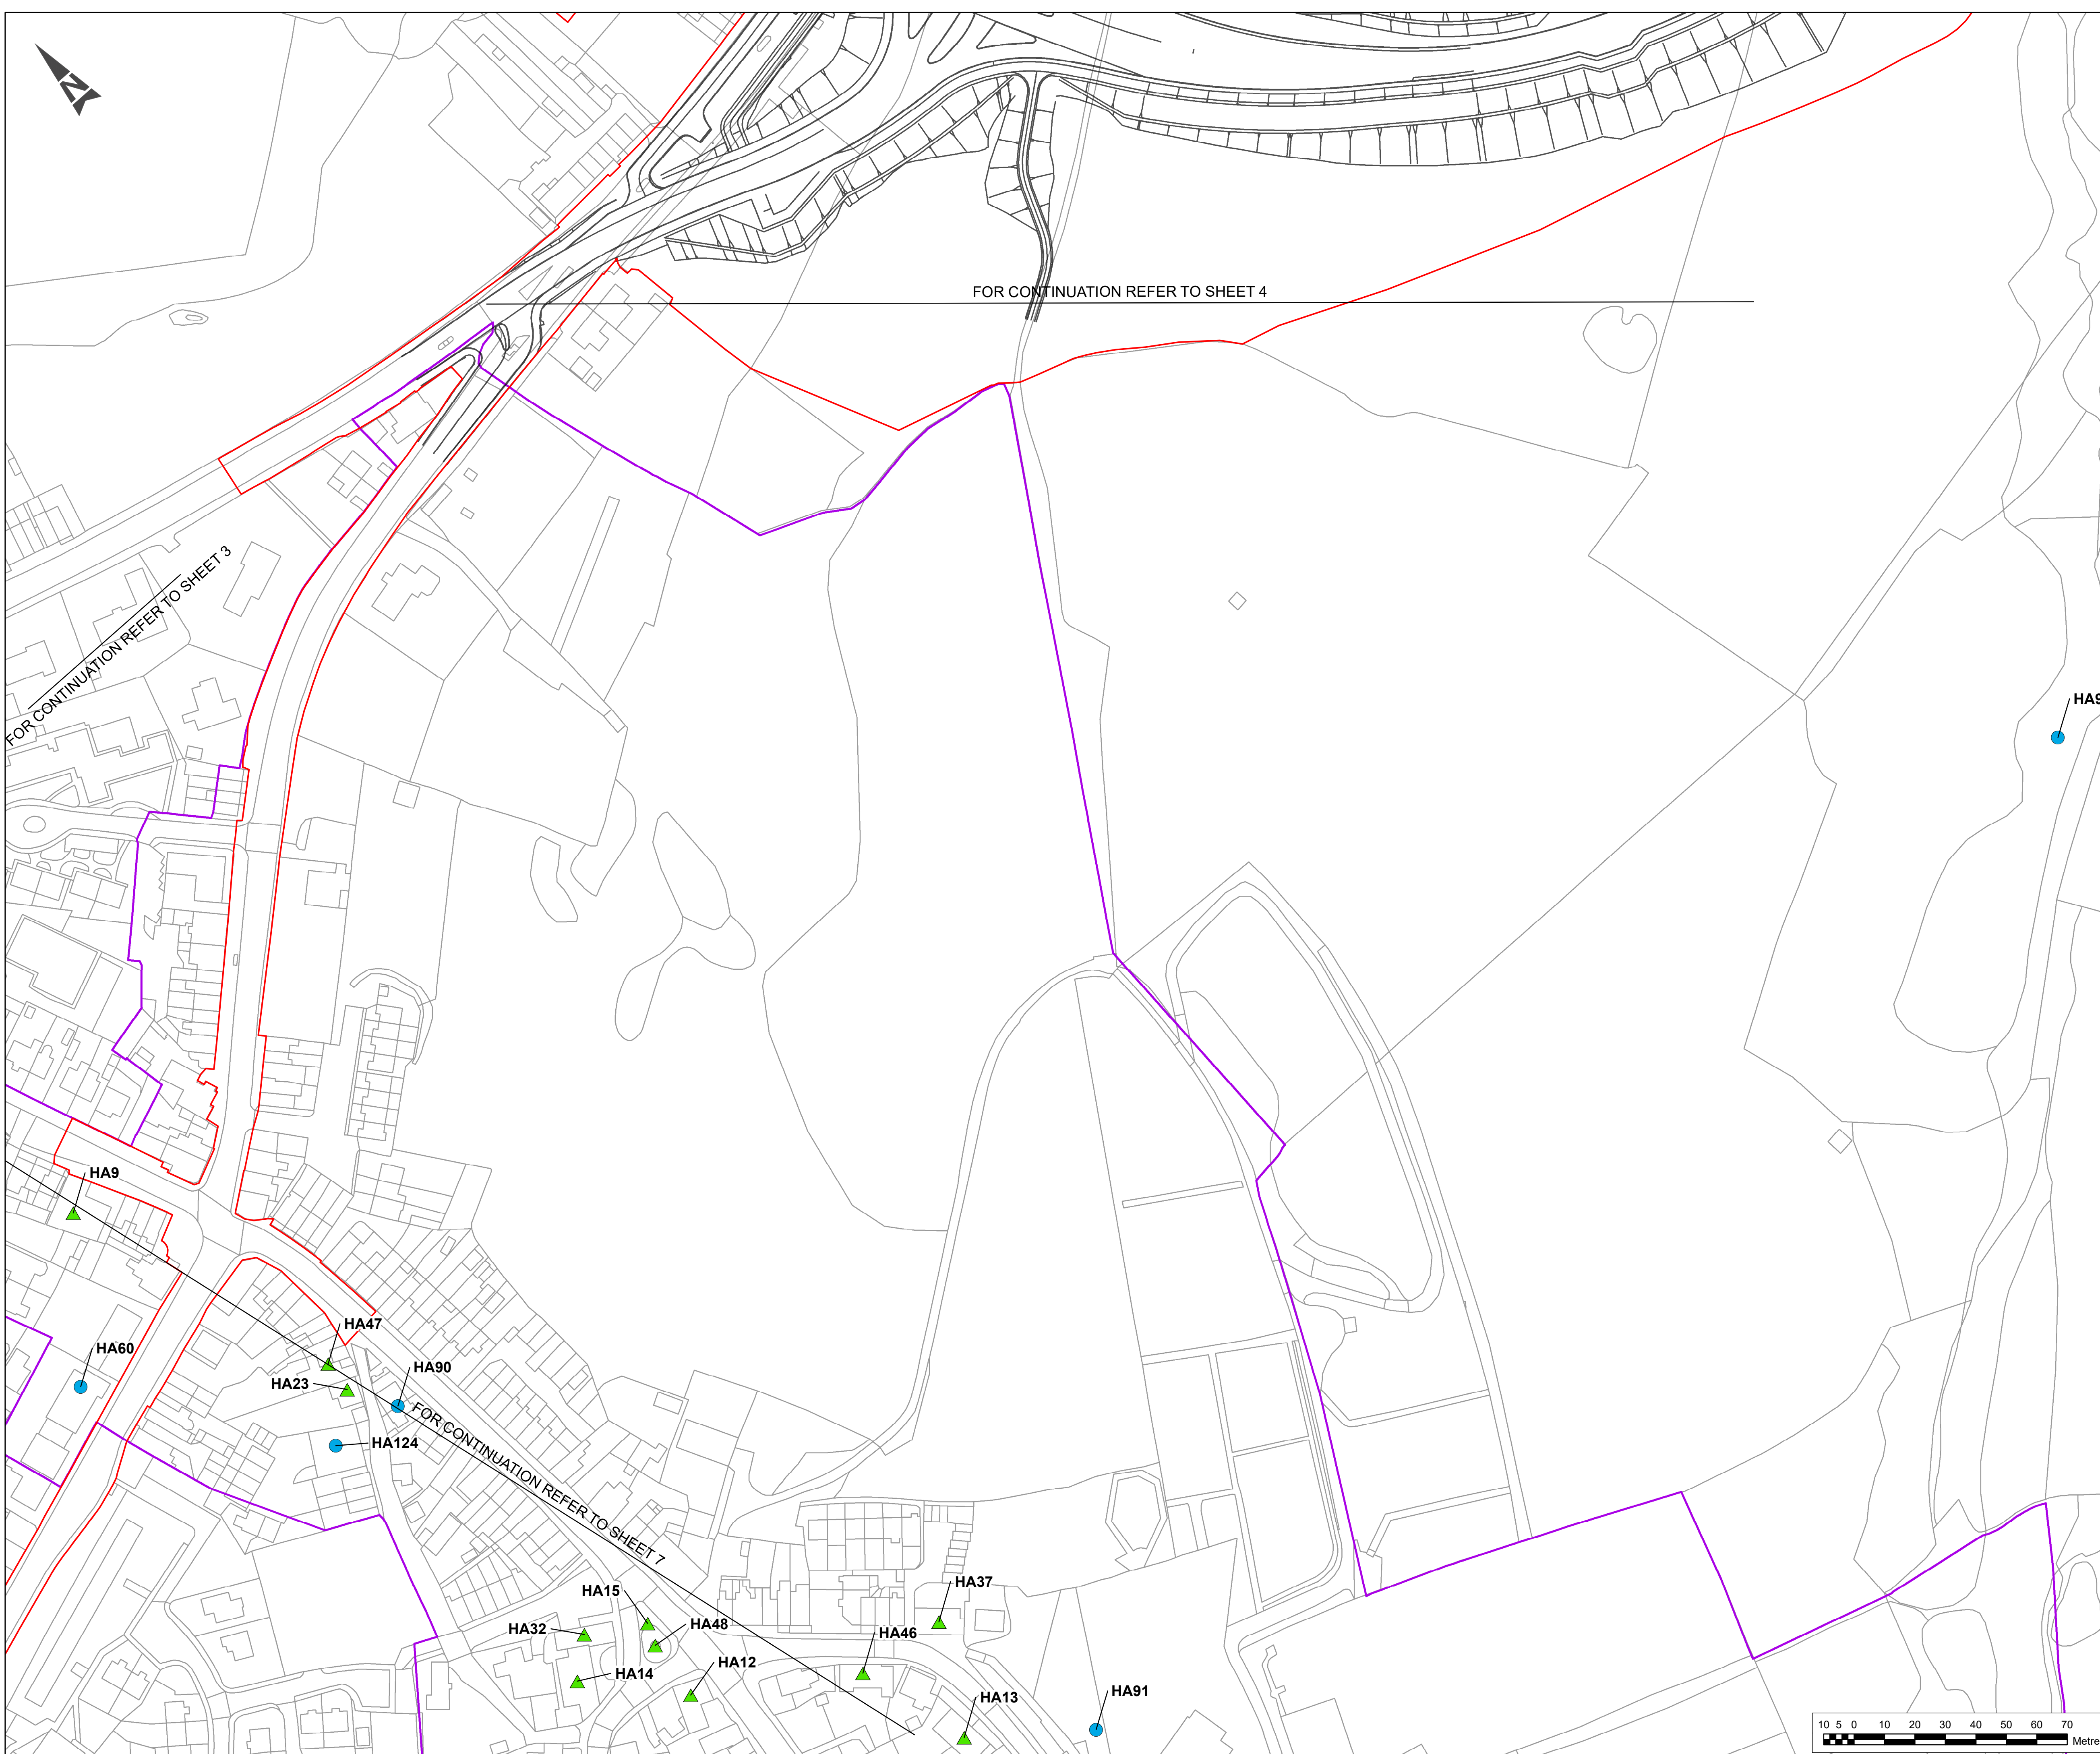

FOR CONTINUATION REFER TO SHEET 3

FOR CONTINUATION REFER TO SHEET 4

FOR CONTINUATION REFER TO SHEET 7


NOTES
 The proposed works will be subject to detailed design development. Any changes will be limited to being within the DCO boundary or the relevant limits of deviation, and subject to the requirements of Schedule 2 of the Development Consent Order (TR010034/APP/3.1).

These Plans should be read in conjunction with the assessment of effects on the historic environment, sites and features contained in Chapter 6 (Cultural Heritage) of the Environmental Statement (TR010034/APP/6.3 to 6.5).

These plans should be read in conjunction with Schedule 2 of the Development Consent Order (application document reference TR010034/APP/3.1).

Please note that any discrepancies between the boundaries the HER records reflect differences in original source data. Reference numbers for designated and non-designated heritage assets correspond with the reference numbers and details presented in the Environmental Statement Appendix Cultural Heritage – Desk Based Assessment (TR010030/APP/6.5).

- LEGEND**
- DEVELOPMENT CONSENT ORDER (DCO) BOUNDARY
 - - - LOCAL AUTHORITY BOUNDARIES
 - ▭ CONSERVATION AREAS
 - ▭ NON-DESIGNATED HERITAGE ASSETS (AREA)
 - NON-DESIGNATED HERITAGE ASSETS (LINEAR)
 - NON-DESIGNATED HERITAGE ASSETS (FEATURE POINTS)
- LISTED BUILDINGS**
- ▲ GRADE I
 - ▲ GRADE II*
 - ▲ GRADE II

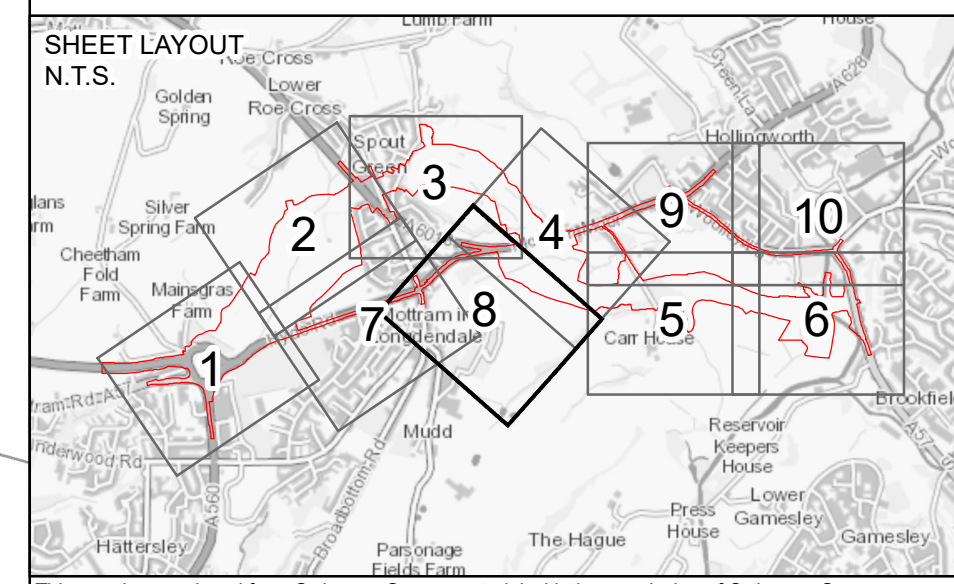

This map is reproduced from Ordnance Survey material with the permission of Ordnance Survey on behalf of the controller of Her Majesty's Stationery Office. © Crown Copyright. Unauthorised reproduction infringes Crown copyright and may lead to prosecution or civil proceedings.
 CLIENT NAME: Highways England LICENCE NUMBER: 10030649
 © Historic England 2021. Contains Ordnance Survey data © Crown copyright and database right 2021. The Historic England GIS Data contained in this material was obtained in 2020. The most publicly available up to date Historic England GIS Data can be obtained from HistoricEngland.org.uk
 Historic Environment Record Data © Derbyshire Historic Environment Record © Greater Manchester Archaeological Advisory Service
 Office for National Statistics: data licensed under the Open Government Licence v.3.0. Contains OS data © Crown copyright and database right 2021.

Description		
Status	Revision	Issue Date
Description		
Status	Revision	Issue Date
Description		
Status	Revision	Issue Date
Description		
DCO SUBMISSION		
Status	Revision	Issue Date
A4	P01	21/05/21
Drawn	Checked	Reviewed
SD	KC	RE
Authorised	Status	
MR	A4	





Scheme Name
A57 LINK ROADS

Drawing Title
HISTORIC ENVIRONMENT SITES AND FEATURES PLAN REGULATION 5 (2)(m) SHEET 8 OF 10

PINS Ref. No.
TR010034/APP/2.10

Drawing Number	Originator	Volume
HE551473	BBA	EGN
A57_AL_SCHEME - DR - LE - 020010		
Location	Type	Role
		Number
Scale	Original Size	Rev.
1:1,000	A1	P01

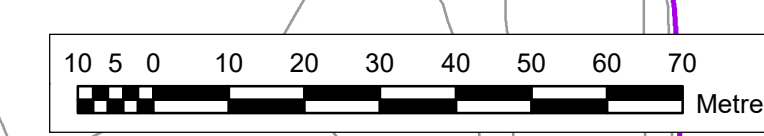

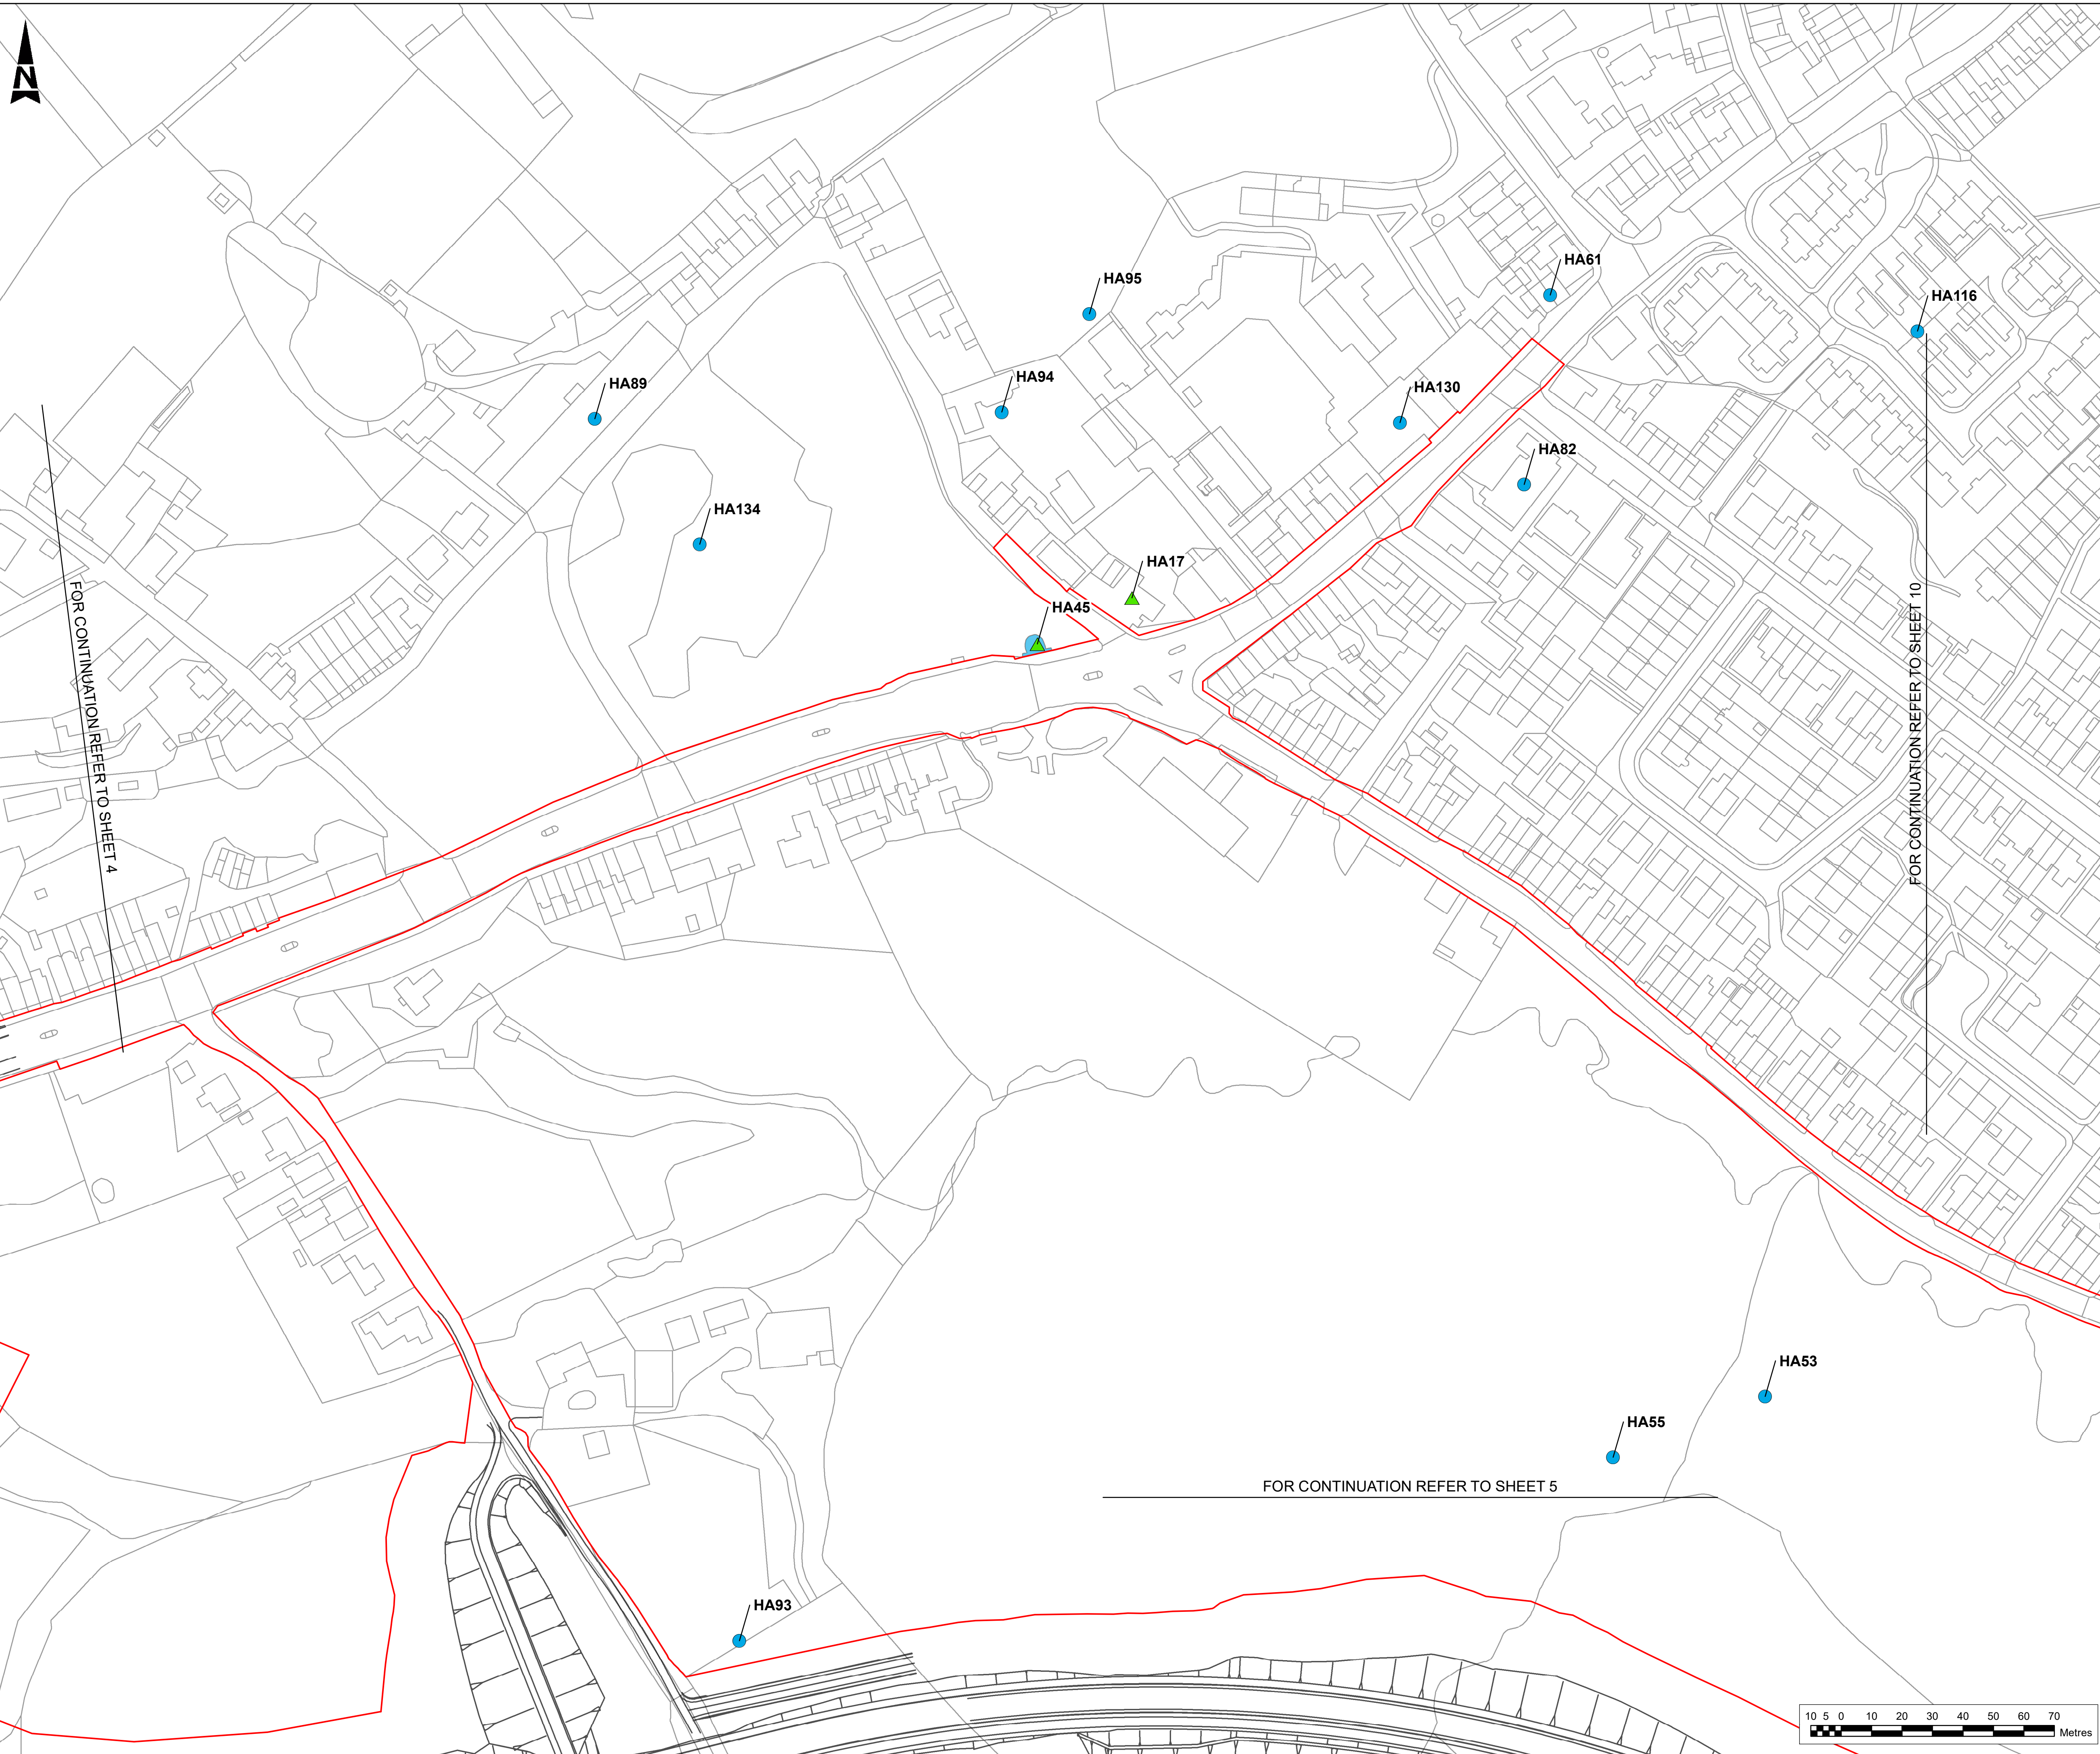

NOTES
 The proposed works will be subject to detailed design development. Any changes will be limited to being within the DCO boundary or the relevant limits of deviation, and subject to the requirements of Schedule 2 of the Development Consent Order (TR010034/APP/3.1).

These Plans should be read in conjunction with the assessment of effects on the historic environment, sites and features contained in Chapter 6 (Cultural Heritage) of the Environmental Statement (TR010034/APP/6.3 to 6.5).

These plans should be read in conjunction with Schedule 2 of the Development Consent Order (application document reference TR010034/APP/3.1).


Please note that any discrepancies between the boundaries the HER records reflect differences in original source data. Reference numbers for designated and non-designated heritage assets correspond with the reference numbers and details presented in the Environmental Statement Appendix Cultural Heritage – Desk Based Assessment (TR010030/APP/6.5).

- LEGEND**
- DEVELOPMENT CONSENT ORDER (DCO) BOUNDARY
 - - - LOCAL AUTHORITY BOUNDARIES
 - CONSERVATION AREAS
 - NON-DESIGNATED HERITAGE ASSETS (AREA)
 - NON-DESIGNATED HERITAGE ASSETS (LINEAR)
 - NON-DESIGNATED HERITAGE ASSETS (FEATURE POINTS)
- LISTED BUILDINGS**
- ▲ GRADE I
 - ▲ GRADE II*
 - ▲ GRADE II

FOR CONTINUATION REFER TO SHEET 4

FOR CONTINUATION REFER TO SHEET 10

FOR CONTINUATION REFER TO SHEET 5

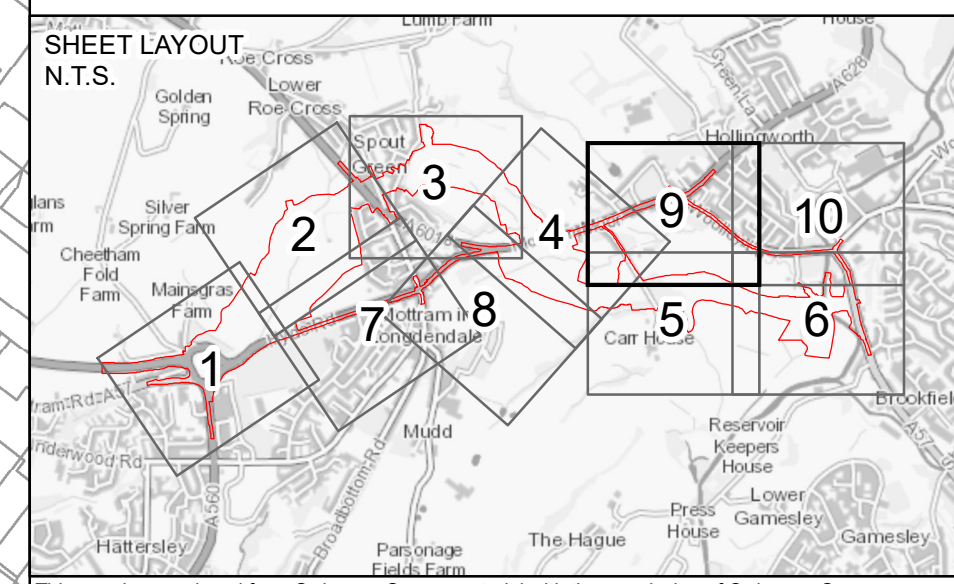

This map is reproduced from Ordnance Survey material with the permission of Ordnance Survey on behalf of the controller of Her Majesty's Stationery Office. © Crown Copyright. Unauthorised reproduction infringes Crown copyright and may lead to prosecution or civil proceedings.
 CLIENT NAME: Highways England LICENCE NUMBER: 10030649
 © Historic England 2021. Contains Ordnance Survey data © Crown copyright and database right 2021. The Historic England GIS Data contained in this material was obtained in 2020. The most publicly available up to date Historic England GIS Data can be obtained from HistoricEngland.org.uk
 Historic Environment Record Data © Derbyshire Historic Environment Record © Greater Manchester Archaeological Advisory Service
 Office for National Statistics: data licensed under the Open Government Licence v.3.0. Contains OS data © Crown copyright and database right 2021.

Description			
Status	Revision	Issue Date	
Description			
Status	Revision	Issue Date	
Description			
Status	Revision	Issue Date	
Description	DCO SUBMISSION		
Status	A4	Revision P01	Issue Date 21/05/21
Drawn	SD	Checked KC	Reviewed RE
Authorised			MR
Drawing Suitability	DCO SUBMISSION		Status A4

Client


Scheme Name **A57 LINK ROADS**


Drawing Title **HISTORIC ENVIRONMENT SITES AND FEATURES PLAN Regulation 5 (2)(m) SHEET 9 OF 10**

PINS Ref. No. **TR010034/APP/2.10**

Drawing Number	Scheme	Originator	Volume
HE551473	BBA	EGN	
A57_AL_SCHEME	DR	LE	020010
Location	Type	Role	Number

Scale 1:1,000 Original Size: A1 Rev: P01

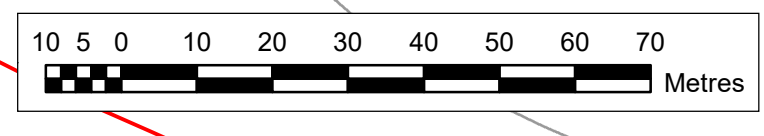

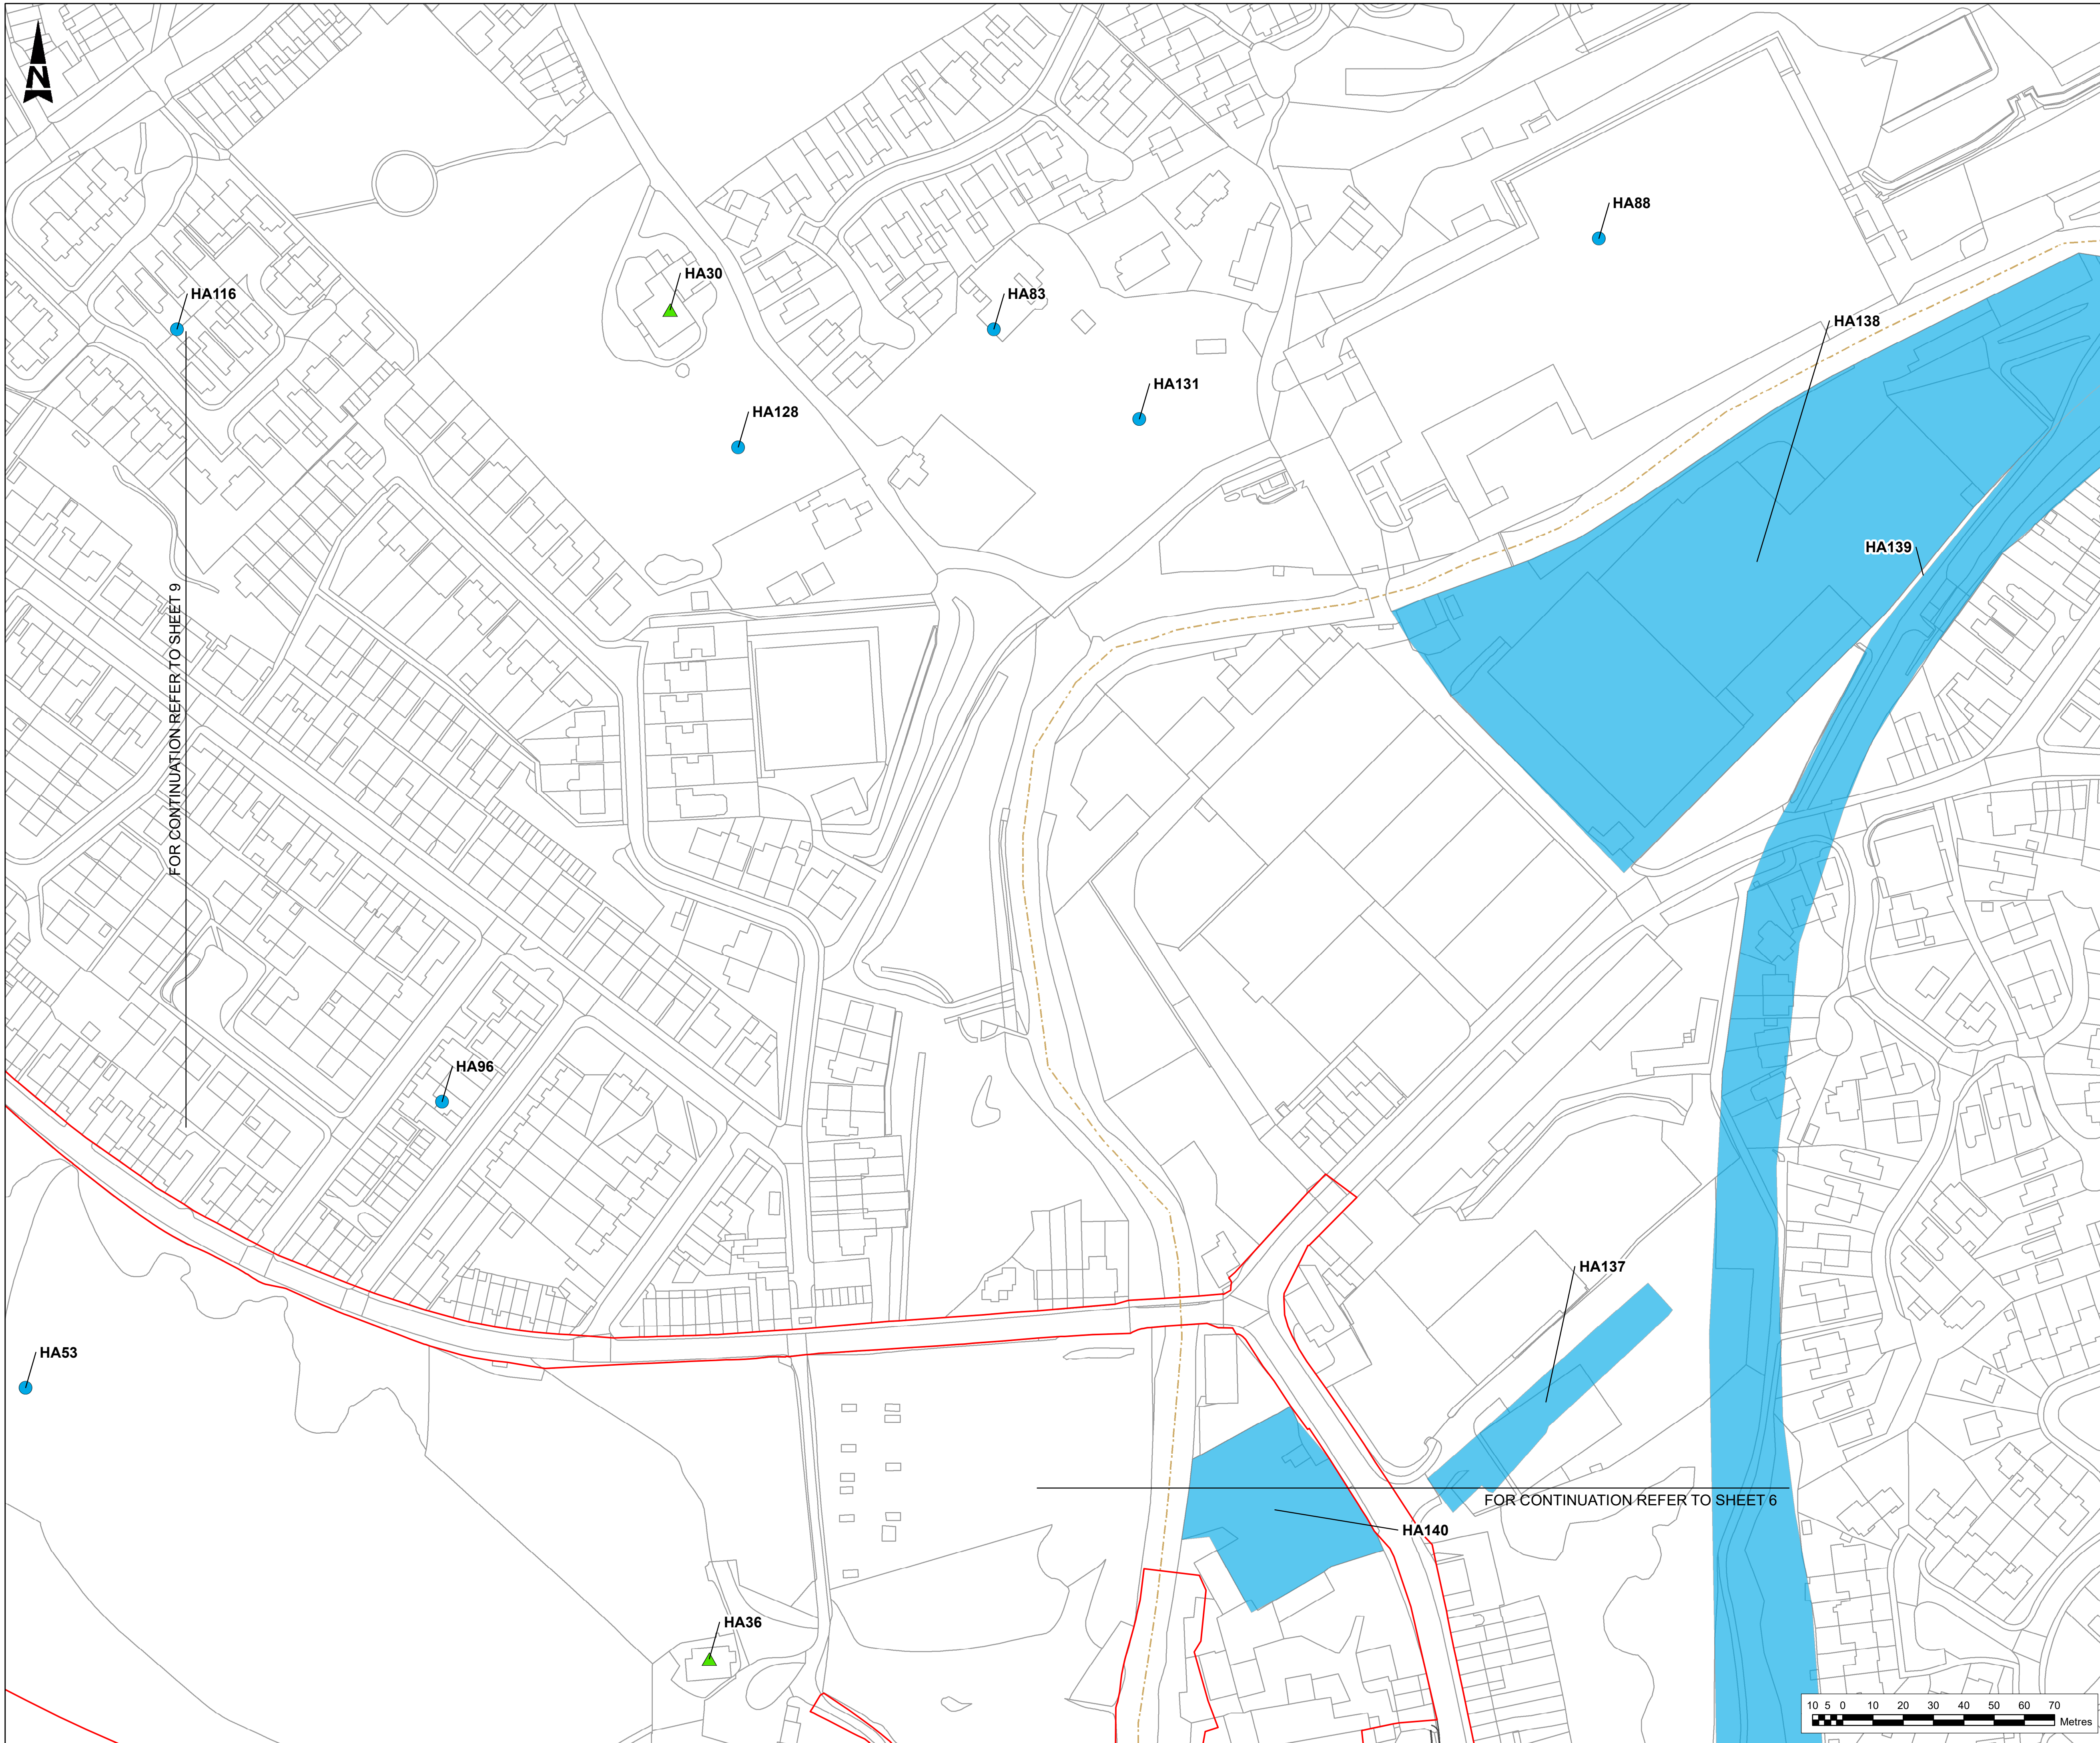

FOR CONTINUATION REFER TO SHEET 9

FOR CONTINUATION REFER TO SHEET 6


NOTES
 The proposed works will be subject to detailed design development. Any changes will be limited to being within the DCO boundary or the relevant limits of deviation, and subject to the requirements of Schedule 2 of the Development Consent Order (TR010034/APP/3.1).

These Plans should be read in conjunction with the assessment of effects on the historic environment, sites and features contained in Chapter 6 (Cultural Heritage) of the Environmental Statement (TR010034/APP/6.3 to 6.5).

These plans should be read in conjunction with Schedule 2 of the Development Consent Order (application document reference TR010034/APP/3.1).

Please note that any discrepancies between the boundaries the HER records reflect differences in original source data. Reference numbers for designated and non-designated heritage assets correspond with the reference numbers and details presented in the Environmental Statement Appendix Cultural Heritage – Desk Based Assessment (TR010030/APP/6.5).

- LEGEND**
- DEVELOPMENT CONSENT ORDER (DCO) BOUNDARY
 - - - LOCAL AUTHORITY BOUNDARIES
 - CONSERVATION AREAS
 - NON-DESIGNATED HERITAGE ASSETS (AREA)
 - NON-DESIGNATED HERITAGE ASSETS (LINEAR)
 - NON-DESIGNATED HERITAGE ASSETS (FEATURE POINTS)
- LISTED BUILDINGS**
- ▲ GRADE I
 - ▲ GRADE II*
 - ▲ GRADE II

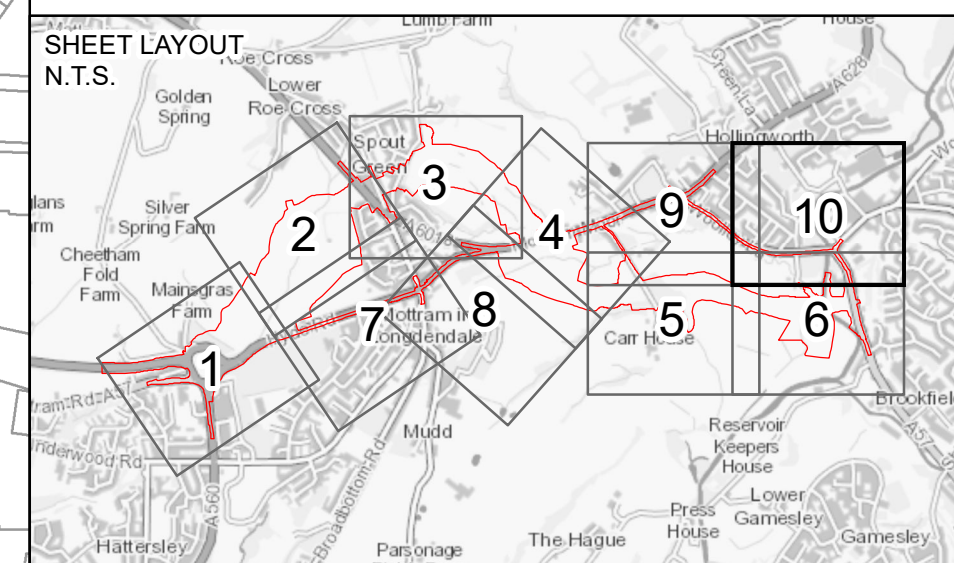

This map is reproduced from Ordnance Survey material with the permission of Ordnance Survey on behalf of the controller of Her Majesty's Stationery Office. © Crown Copyright. Unauthorised reproduction infringes Crown copyright and may lead to prosecution or civil proceedings.
 CLIENT NAME: Highways England LICENCE NUMBER: 10030649
 © Historic England 2021. Contains Ordnance Survey data © Crown copyright and database right 2021. The Historic England GIS Data contained in this material was obtained in 2020. The most publicly available up to date Historic England GIS Data can be obtained from HistoricEngland.org.uk
 Historic Environment Record Data © Derbyshire Historic Environment Record © Greater Manchester Archaeological Advisory Service
 Office for National Statistics: data licensed under the Open Government Licence v.3.0. Contains OS data © Crown copyright and database right 2021.

Description			
Status	Revision	Issue Date	
Description			
Status	Revision	Issue Date	
Description			
Status	Revision	Issue Date	
Description	DCO SUBMISSION		
Status	A4	Revision P01	Issue Date 21/05/21
Drawn	SD	Checked KC	Reviewed RE Authorised MR
Drawing Suitability	DCO SUBMISSION		Status A4




Scheme Name: **A57 LINK ROADS**

Drawing Title: **HISTORIC ENVIRONMENT SITES AND FEATURES PLAN Regulation 5 (2)(m) SHEET 10 OF 10**

PINS Ref. No.: **TR010034/APP/2.10**

Drawing Number	HE551473	Originator	BBA	Volume	EGN
Scheme	A57_AL_SCHEME	Location	DR	Role	LE - 020010

Scale	1:1,000	Original Size	A1	Rev	P01
-------	---------	---------------	----	-----	-----

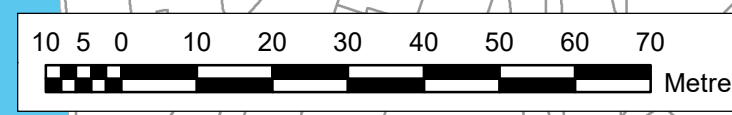

© Crown copyright (2019).

You may re-use this information (not including logos) free of charge in any format or medium, under the terms of the Open Government Licence. To view this licence:

visit www.nationalarchives.gov.uk/doc/open-government-licence/

write to the Information Policy Team, **The National Archives, Kew, London TW9 4DU**,
or email psi@nationalarchives.gsi.gov.uk.

Printed on paper from well-managed forests and other controlled sources.

Registered office Bridge House, 1 Walnut Tree Close, Guildford GU1 4LZ
Highways England Company Limited registered in England and Wales number 09346363

