


**A57 Link Roads
TR010034**

6.4 Environmental Statement

Figure 11.2 - Baseline Noise Information - Night-Time

APFP Regulation 5(2)(a)

Planning Act 2008 Infrastructure Planning (Applications: Prescribed
Forms and Procedure) Regulations 2009

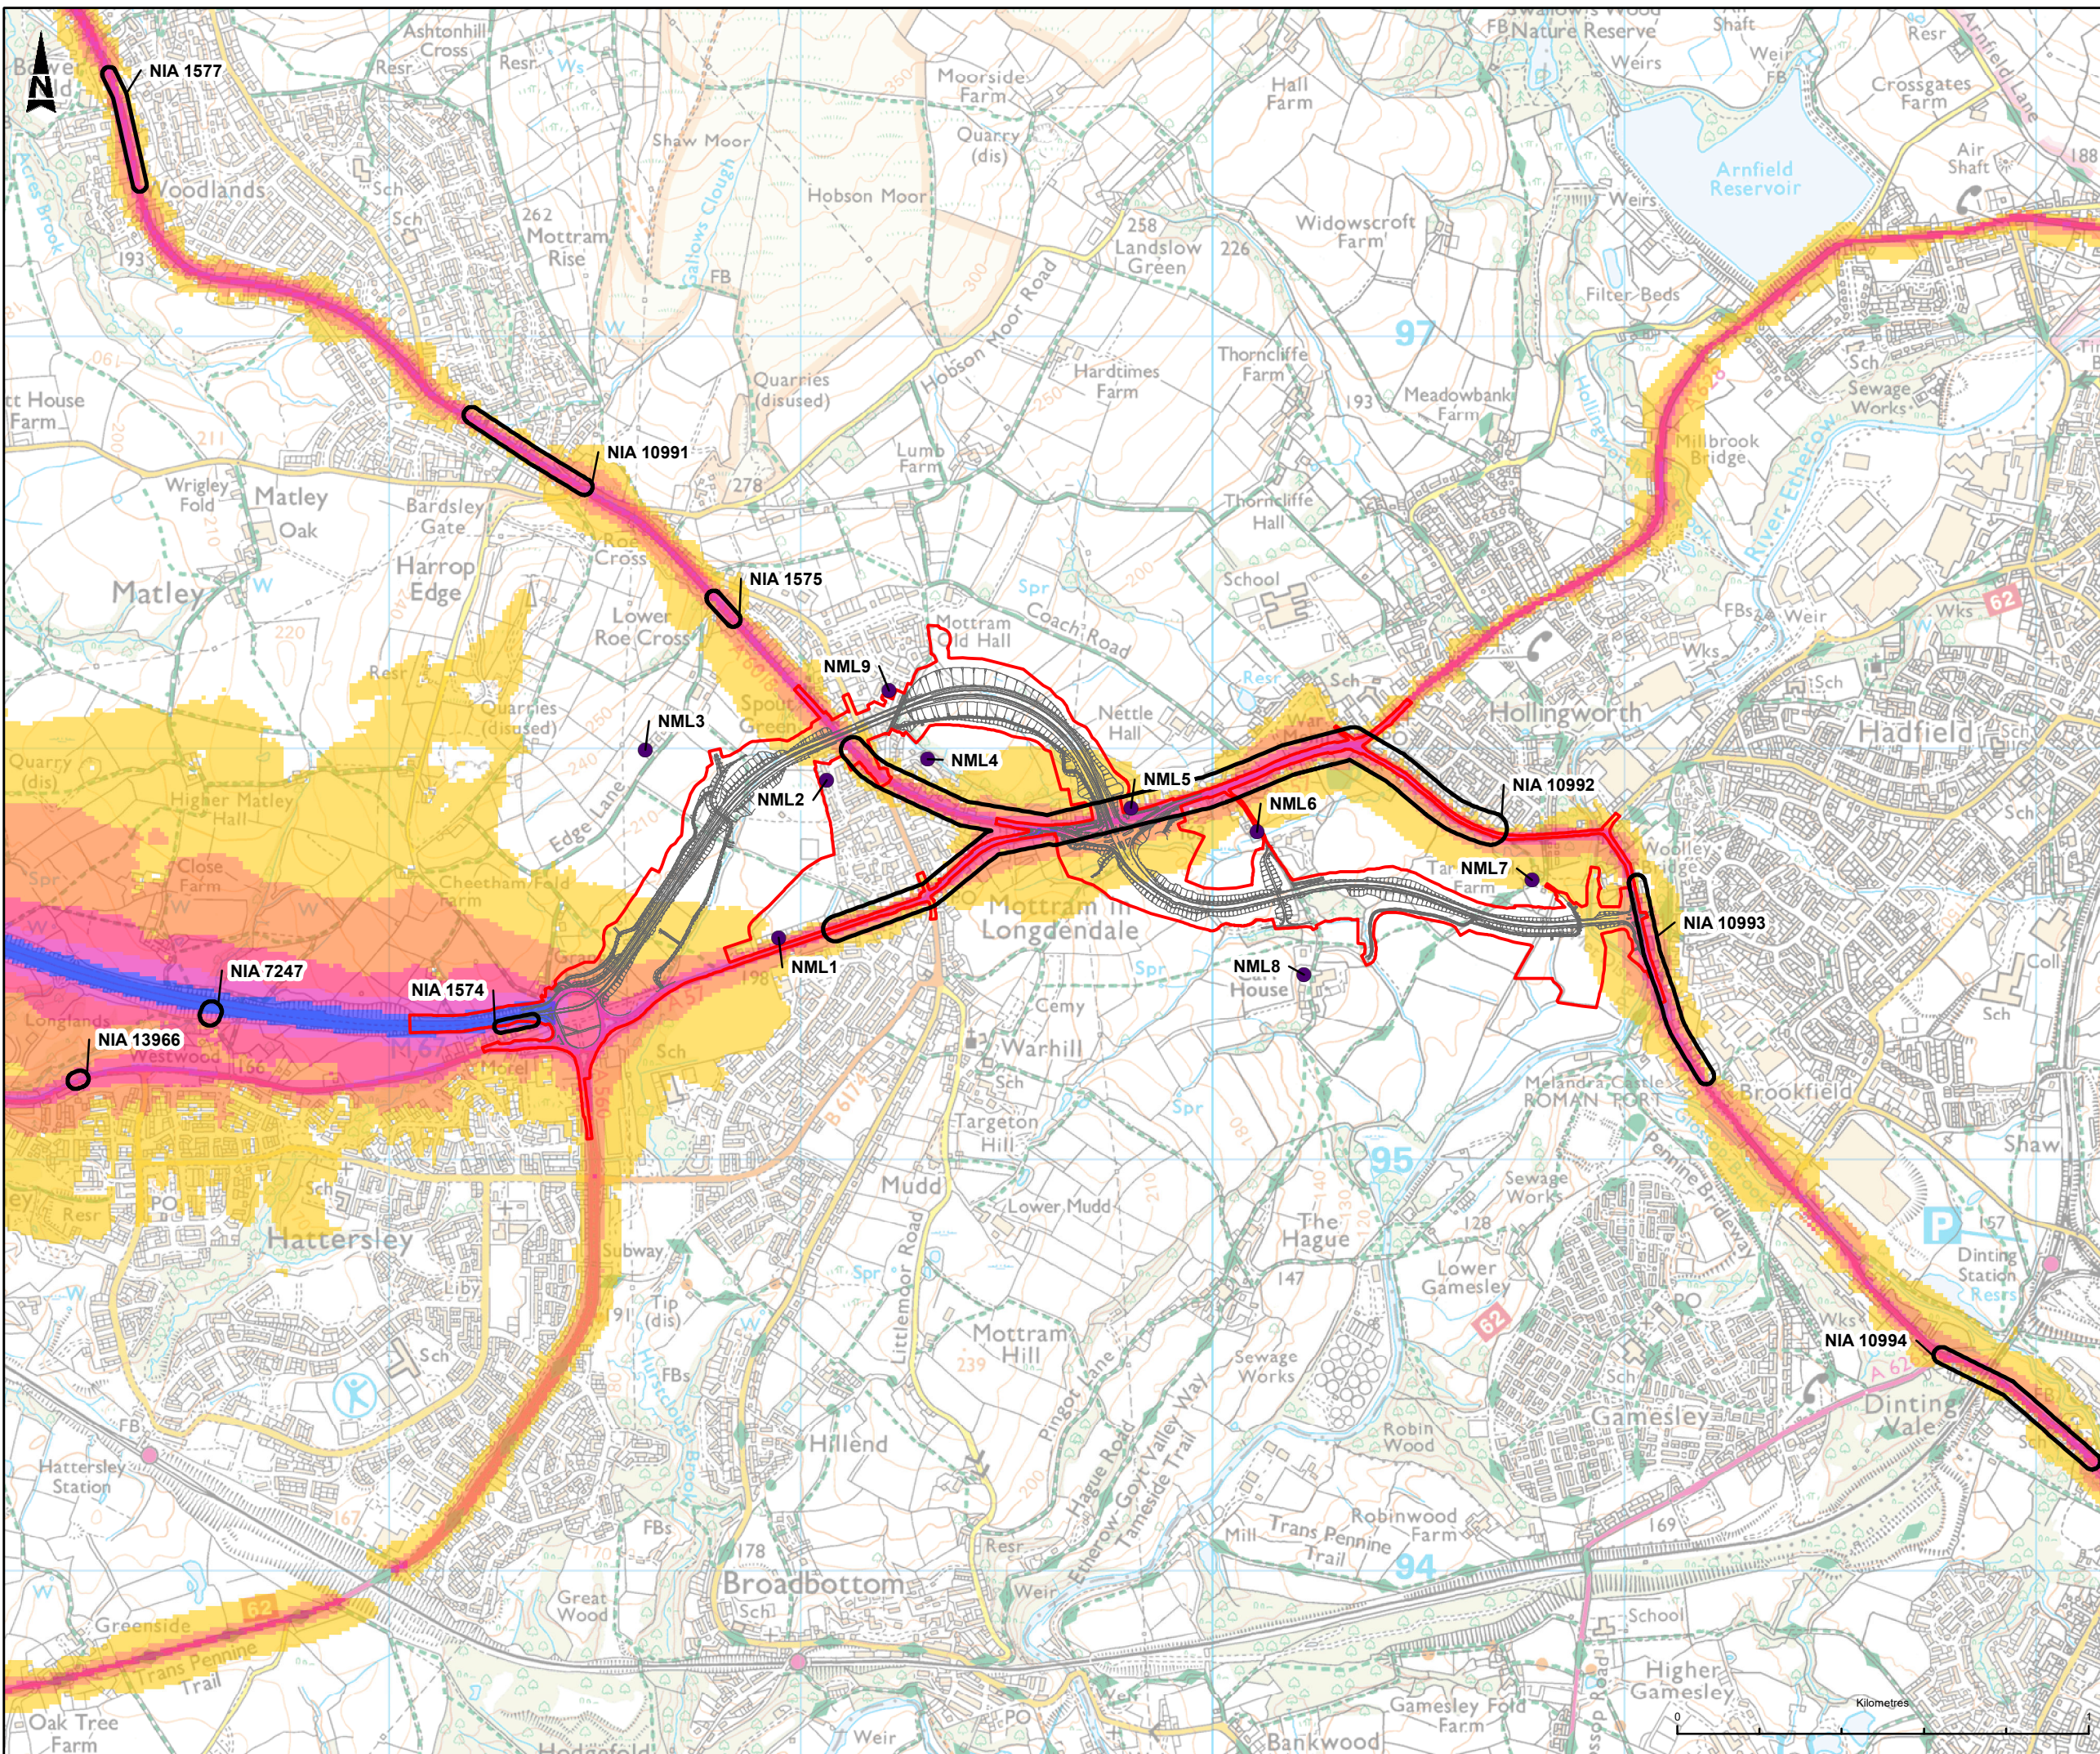

LEGEND

- DEVELOPMENT CONSENT ORDER (DCO) BOUNDARY
- PROPOSED ALIGNMENT
- NOISE IMPORTANT AREAS
- NOISE MONITORING LOCATIONS

ROAD NOISE L_{night} (23:00-07:00)

- 50.0 - 54.9 dB
- 55.0 - 59.9 dB
- 60.0 - 64.9 dB
- 65.0 - 69.9 dB
- 70.0 dB OR GREATER

NOISE LEVEL SOURCE DATA ORIGINATES FROM DEFRA ROUND 3 STRATEGIC NOISE MAPPING

This map is reproduced from Ordnance Survey material with the permission of Ordnance Survey on behalf of the controller of Her Majesty's Stationery Office. © Crown Copyright. Unauthorised reproduction infringes Crown copyright and may lead to prosecution or civil proceedings.
 CLIENT NAME: Highways England LICENCE NUMBER: 100030649
 Contains public sector information licensed under the Open Government Licence v3.0.

Description	Revision	Issue Date
Status		
Description	Revision	Issue Date
Status		
Description	Revision	Issue Date
Status		
Description	Revision	Issue Date
Status	A4	P01
Drawn	Checked	Reviewed
LA	LM	LY
Authorised		
MR		
Drawing Suitability	DCO SUBMISSION	
Status	A4	



Scheme Name
A57 LINK ROADS

Drawing Title
FIGURE 11.2
BASELINE NOISE INFORMATION - NIGHT-TIME

PNS Ref. No.
TR010034/APP/6.4

Drawing Number	Originator	Volume
HE551473	BBA	EGN
A57_AL_SCHEME	DR	LE
Location	Type	Number
		060449
Scale	Original Size	Rev.
1:15,000	A3	P01