


**A57 Link Roads
TR010034**

**6.4 Environmental Statement
Figure 11.3 - Construction Noise and Vibration
Study Area**

APFP Regulation 5(2)(a)

Planning Act 2008 Infrastructure Planning (Applications: Prescribed
Forms and Procedure) Regulations 2009

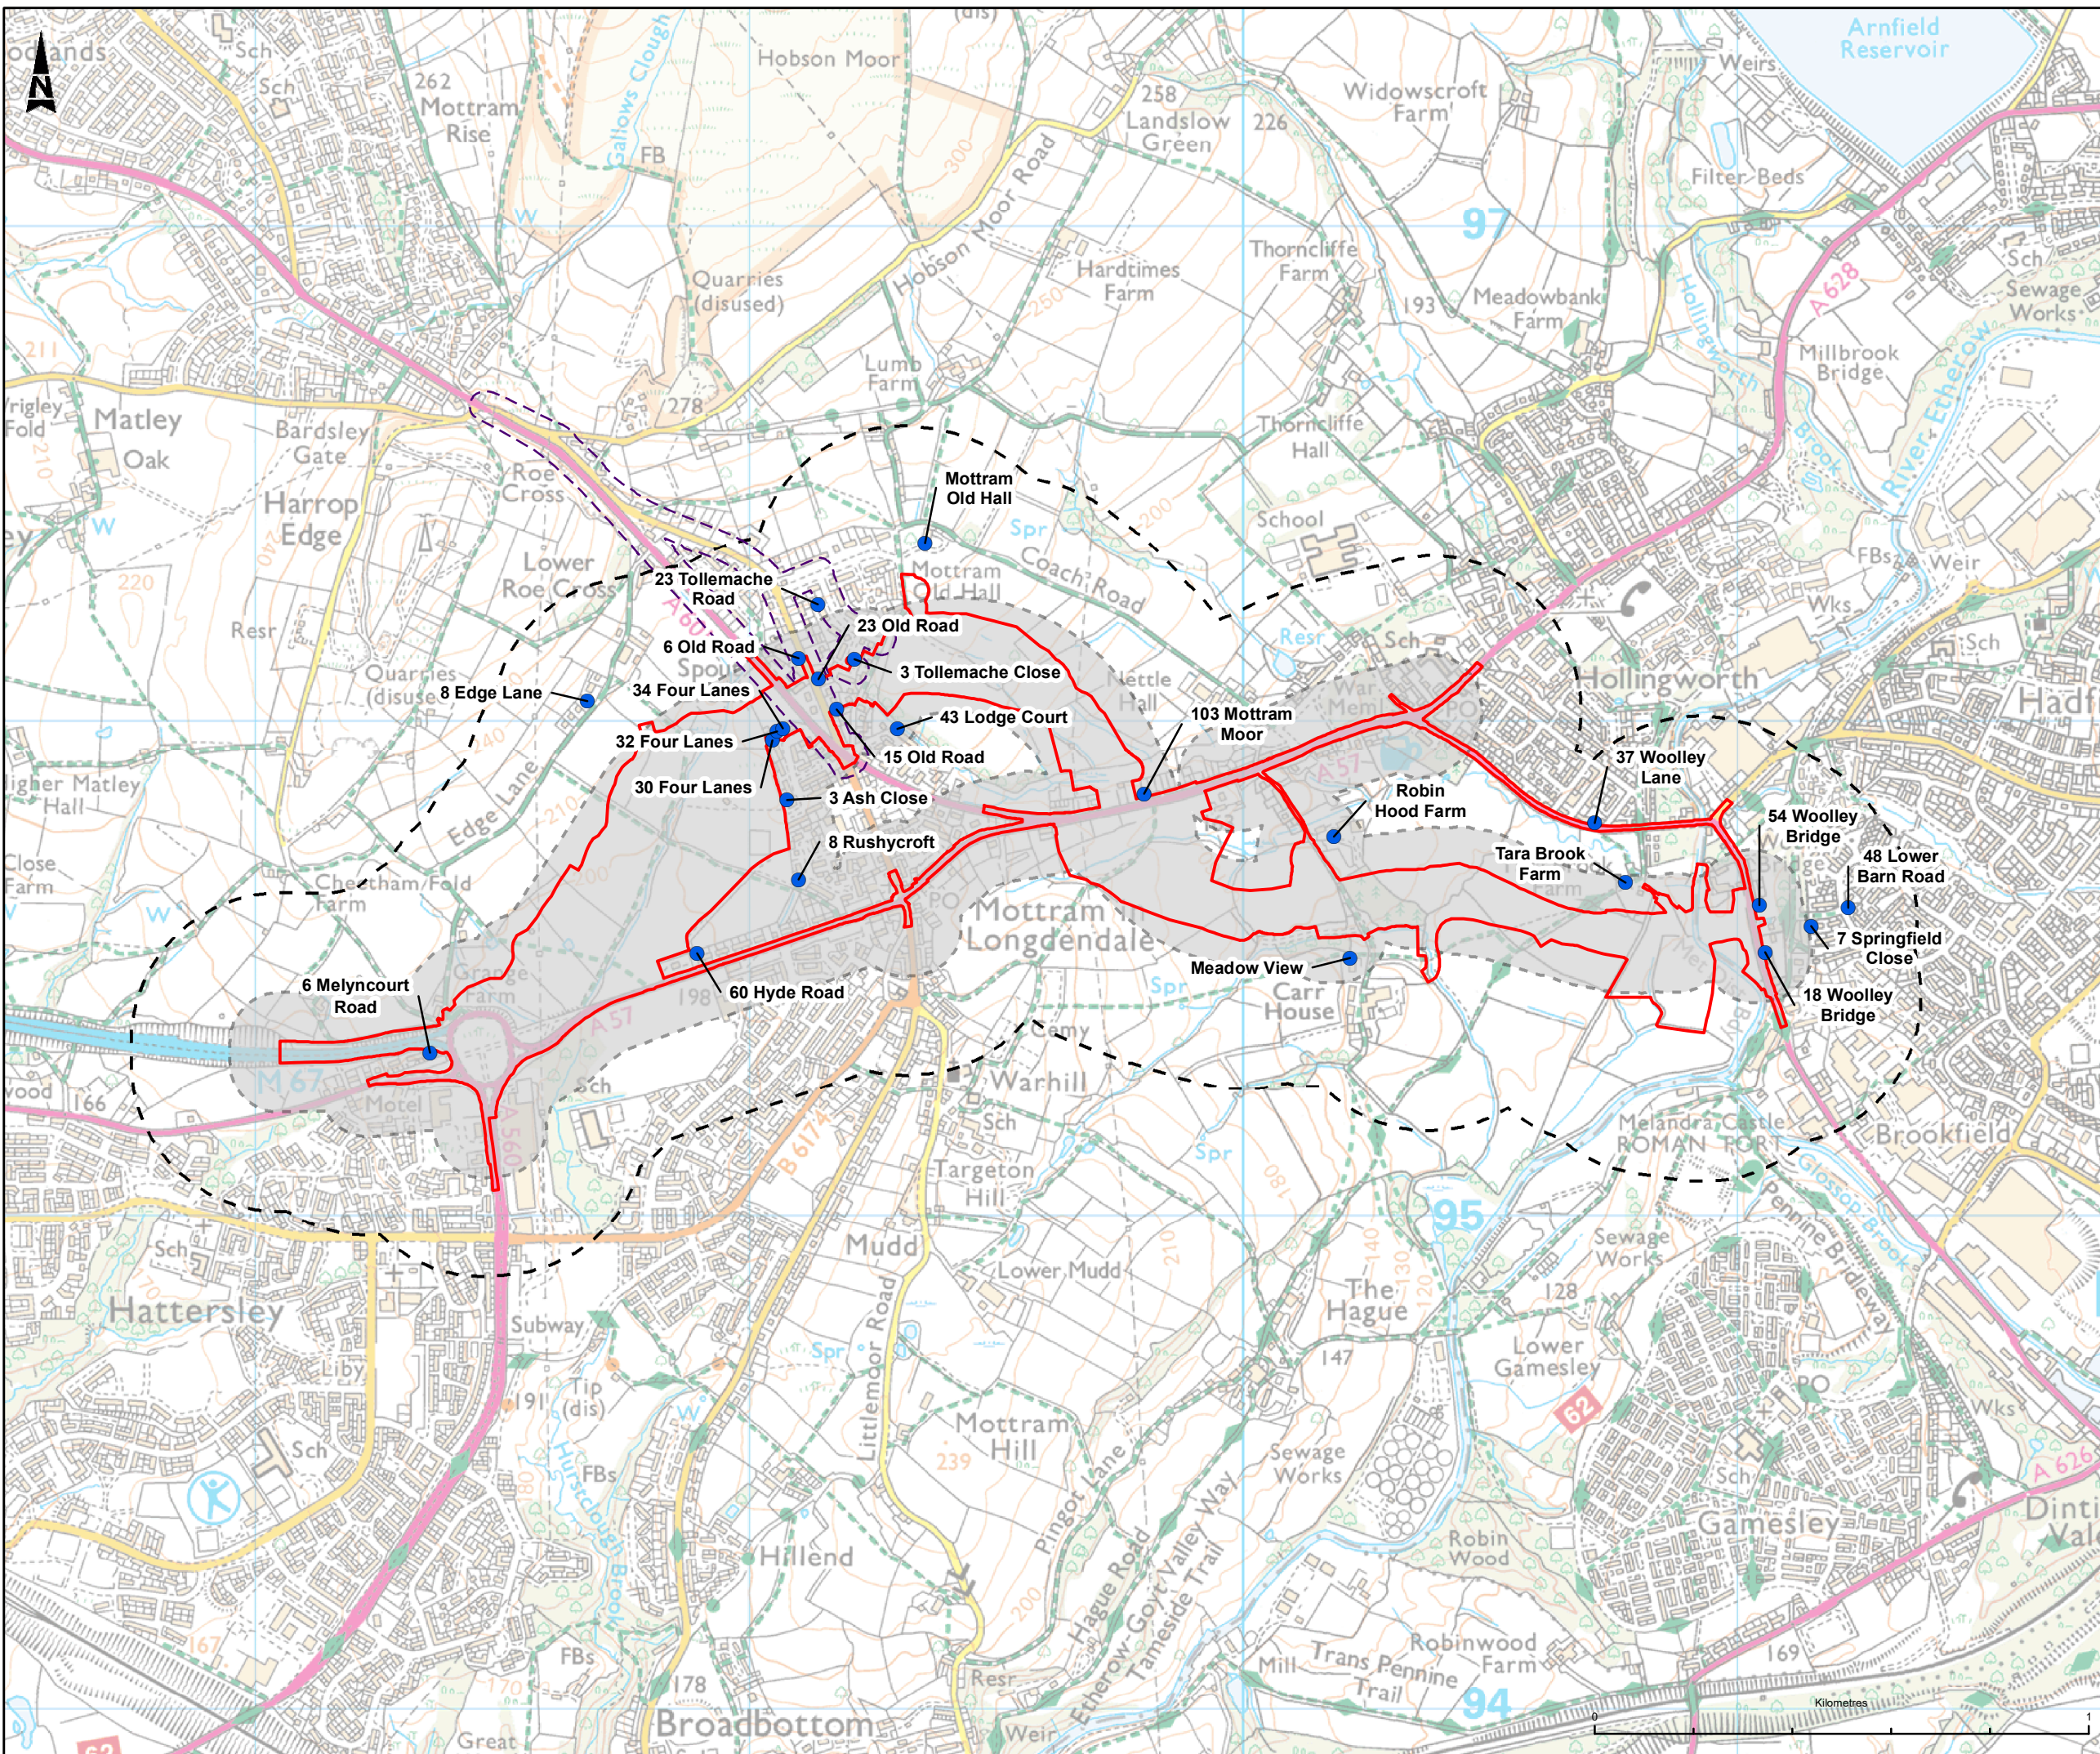

- LEGEND**
- DEVELOPMENT CONSENT ORDER (DCO) BOUNDARY
 - CONSTRUCTION NOISE STUDY AREA
 - CONSTRUCTION VIBRATION STUDY AREA
 - CONSTRUCTION TRAFFIC DIVERSION STUDY AREA
 - REPRESENTATIVE NOISE AND VIBRATION SENSITIVE RECEPTORS FOR THE CONSTRUCTION PHASE ASSESSMENT

This map is reproduced from Ordnance Survey material with the permission of Ordnance Survey on behalf of the controller of Her Majesty's Stationery Office. © Crown Copyright. Unauthorised reproduction infringes Crown copyright and may lead to prosecution or civil proceedings.
 CLIENT NAME: Highways England LICENCE NUMBER: 100030649

Description			
Status	Revision	Issue Date	
Description			
Status	Revision	Issue Date	
Description			
Status	Revision	Issue Date	
Description DCO SUBMISSION			
Status	A4	Revision P01	Issue Date 08/06/21
Drawn	LA	Checked LM	Reviewed LY
Authorised	MR		Status
Drawing Suitability			A4
DCO SUBMISSION			



Scheme Name
A57 LINK ROADS

Drawing Title
**FIGURE 11.3
 CONSTRUCTION NOISE AND VIBRATION
 STUDY AREAS**

PINS Ref. No.
 TR010034/APP/6.4

Drawing Number	Originator	Volume
HE551473 - BBA - EGN -		
A57_AL_SCHEME - DR - LE -		060450
Location	Type	Role
		Number
Scale	Original Size	Rev.
1:12,500	A3	P01