


**A57 Link Roads
TR010034**

6.4 Environmental Statement

**Figure 11.9 - Operation Phase Do Minimum Future
Year Daytime Noise Levels**

APFP Regulation 5(2)(a)

Planning Act 2008 Infrastructure Planning (Applications: Prescribed
Forms and Procedure) Regulations 2009

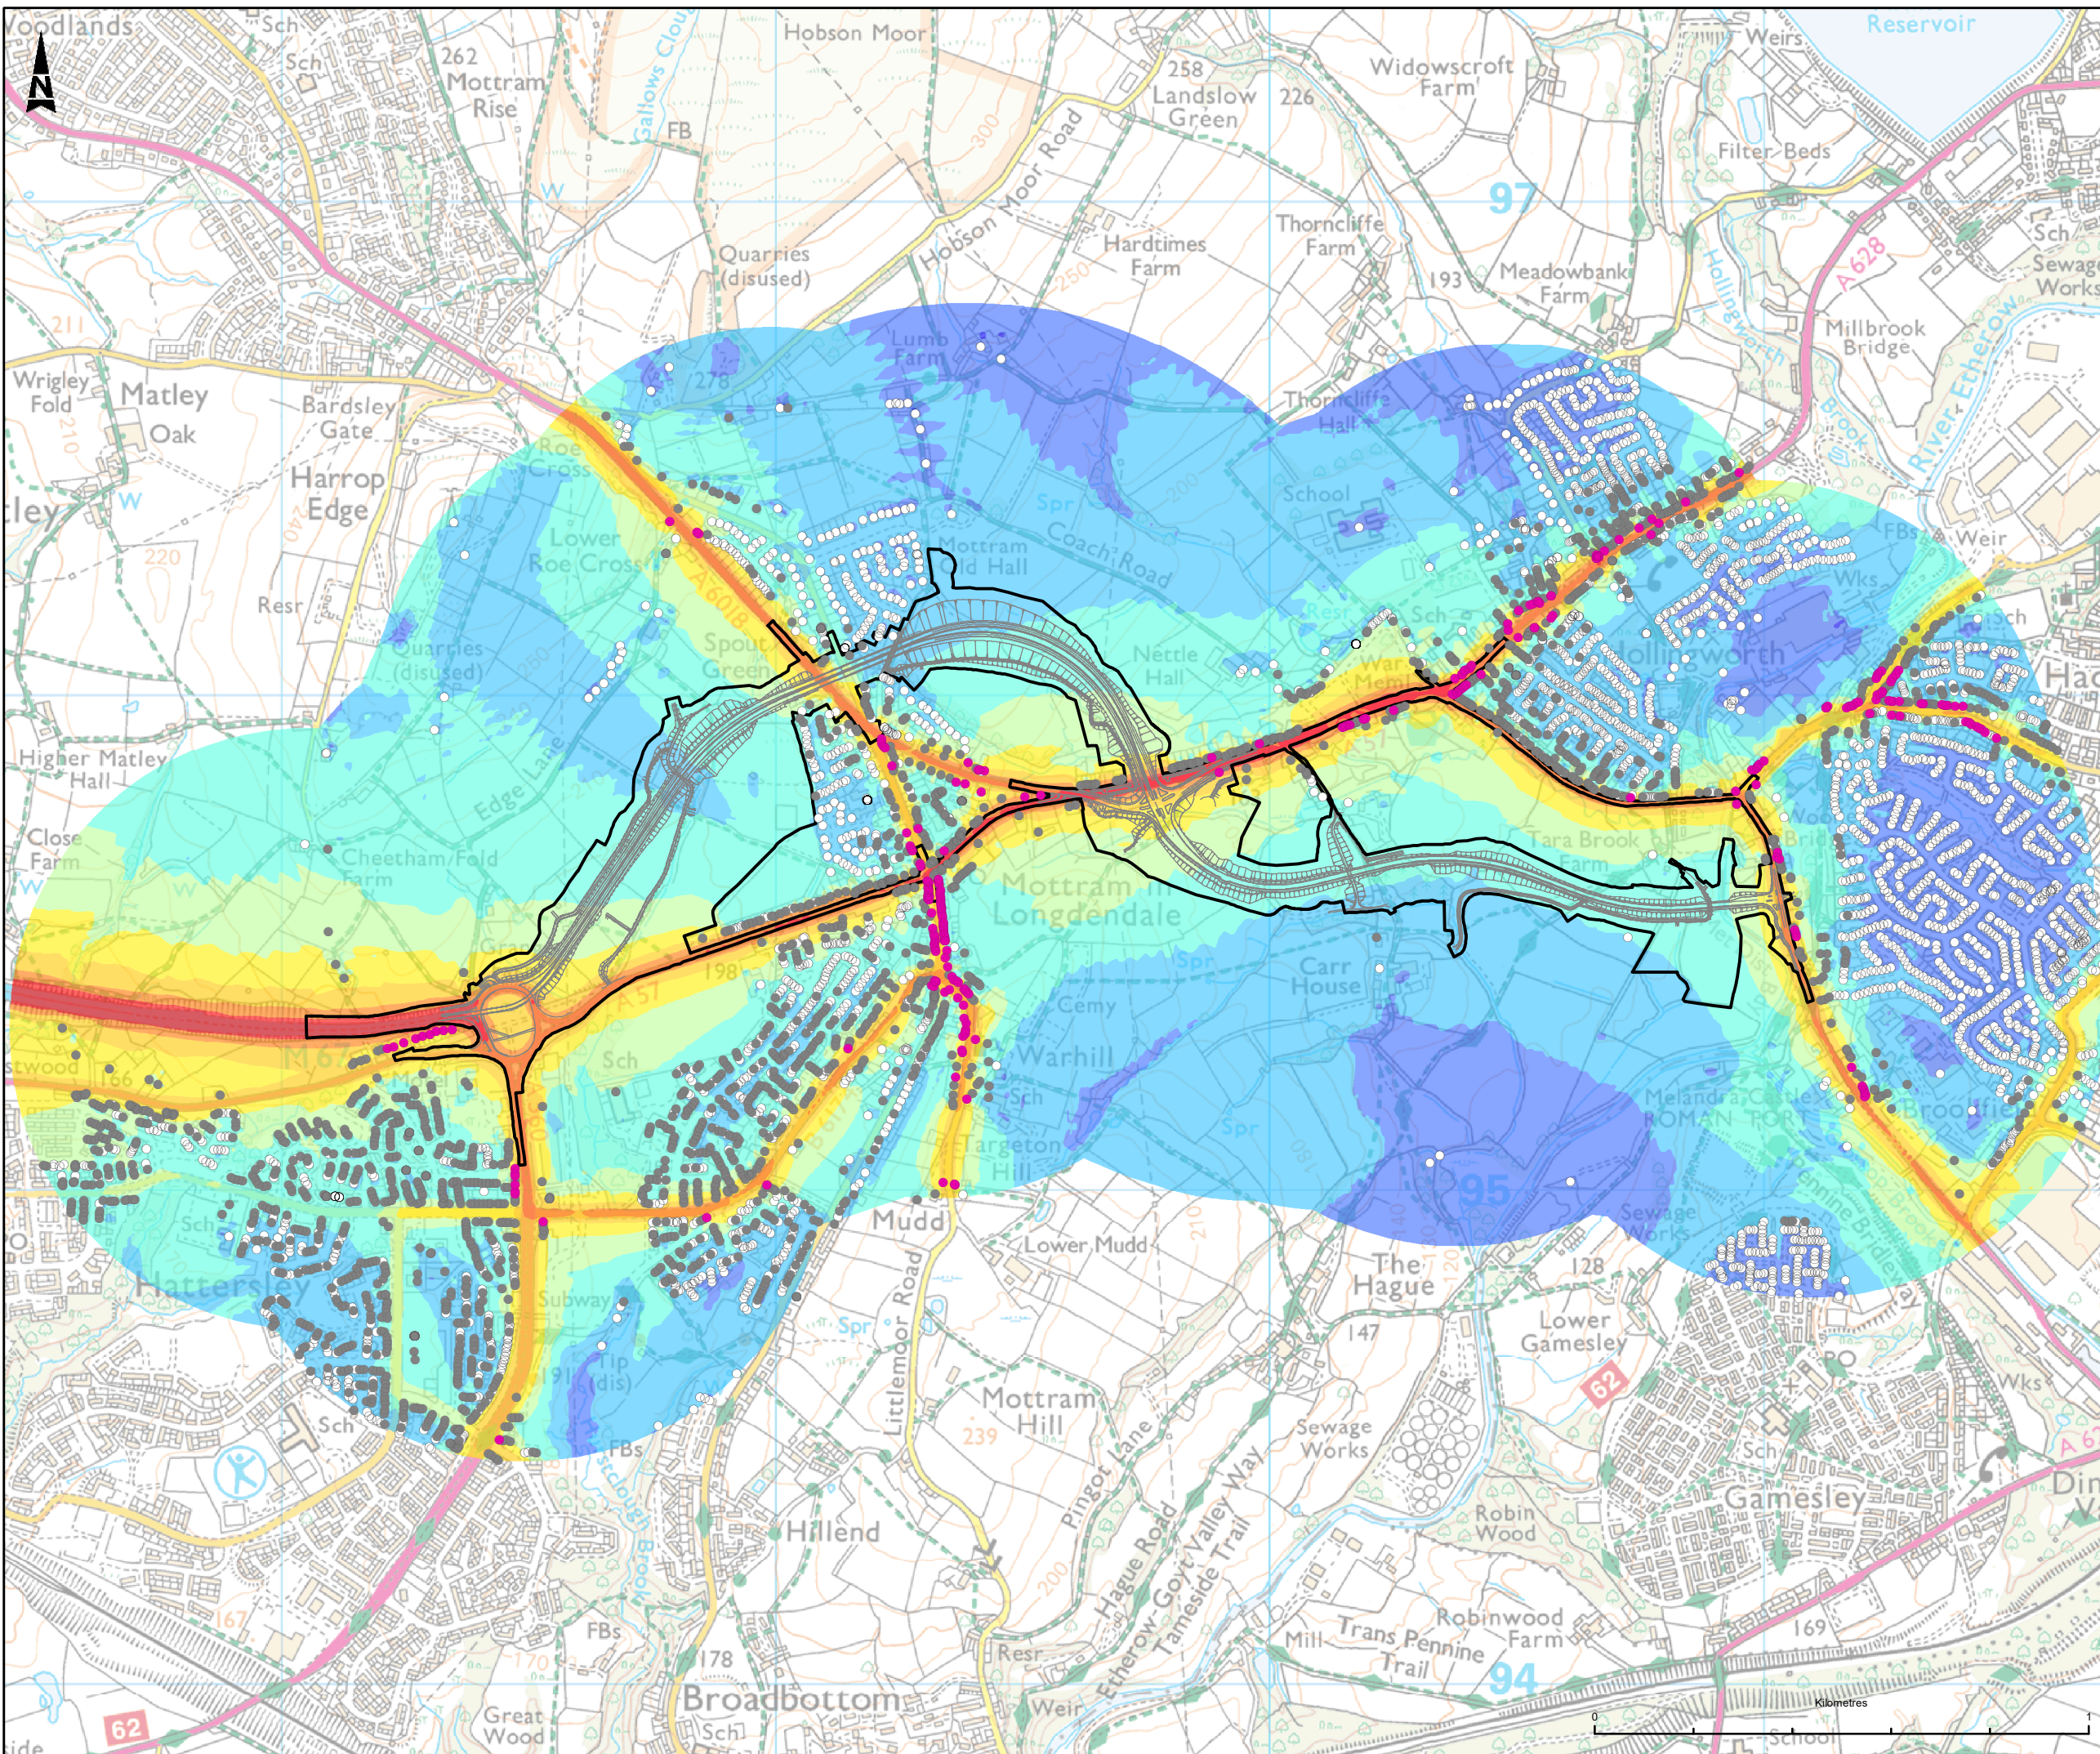

LEGEND

- DEVELOPMENT CONSENT ORDER (DCO) BOUNDARY
- PROPOSED

ROAD TRAFFIC NOISE LEVEL dB L

- 35.0 - 39.9 dB
- 40.0 - 49.9 dB
- 45.0 - 49.9 dB
- 50.0 - 54.9 dB
- 55.0 - 69.9 dB
- 60.0 - 64.9 dB
- 65.0 - 69.9 dB
- 70.0 - 74.9 dB
- >=75.0 dB

POLICY SIGNIFICANCE

- SOAEL OR HIGHER
- ABOVE LOAEL
- BELOW LOAEL

This map is reproduced from Ordnance Survey material with the permission of Ordnance Survey on behalf of the controller of Her Majesty's Stationery Office. © Crown Copyright. Unauthorised reproduction infringes Crown copyright and may lead to prosecution or civil proceedings. CLIENT NAME: Highways England LICENCE NUMBER: 100030849

Description			
Status	Revision	Issue Date	
Description			
Status	Revision	Issue Date	
Description			
Status	Revision	Issue Date	
Description DCO SUBMISSION			
Status	A4	Revision P01	Issue Date 08/06/21
Drawn	LA	Checked	LM
Reviewed	LY	Authorised	MR
Drawing Suitability			Status
DCO SUBMISSION			A4

highways england

Scheme Name: A57 LINK ROADS

Drawing Title: FIGURE 11.9 OPERATION PHASE DO MINIMUM FUTURE YEAR DAYTIME NOISE LEVELS

PNS Ref. No.: TR010034/APP/6.4

Drawing Number	Originator	Volume
HE551473	BBA	EGN
A57_AL_SCHEME	DR	LE - 011090
Location	Type	Role
		Number
Scale	Original Size	Rev
1:12,500	A3	P01