


**A57 Link Roads  
TR010034**

**6.4 Environmental Statement  
Figure 11.1 - Baseline Noise Information –  
Daytime**

APFP Regulation 5(2)(a)

Planning Act 2008 Infrastructure Planning (Applications: Prescribed  
Forms and Procedure) Regulations 2009

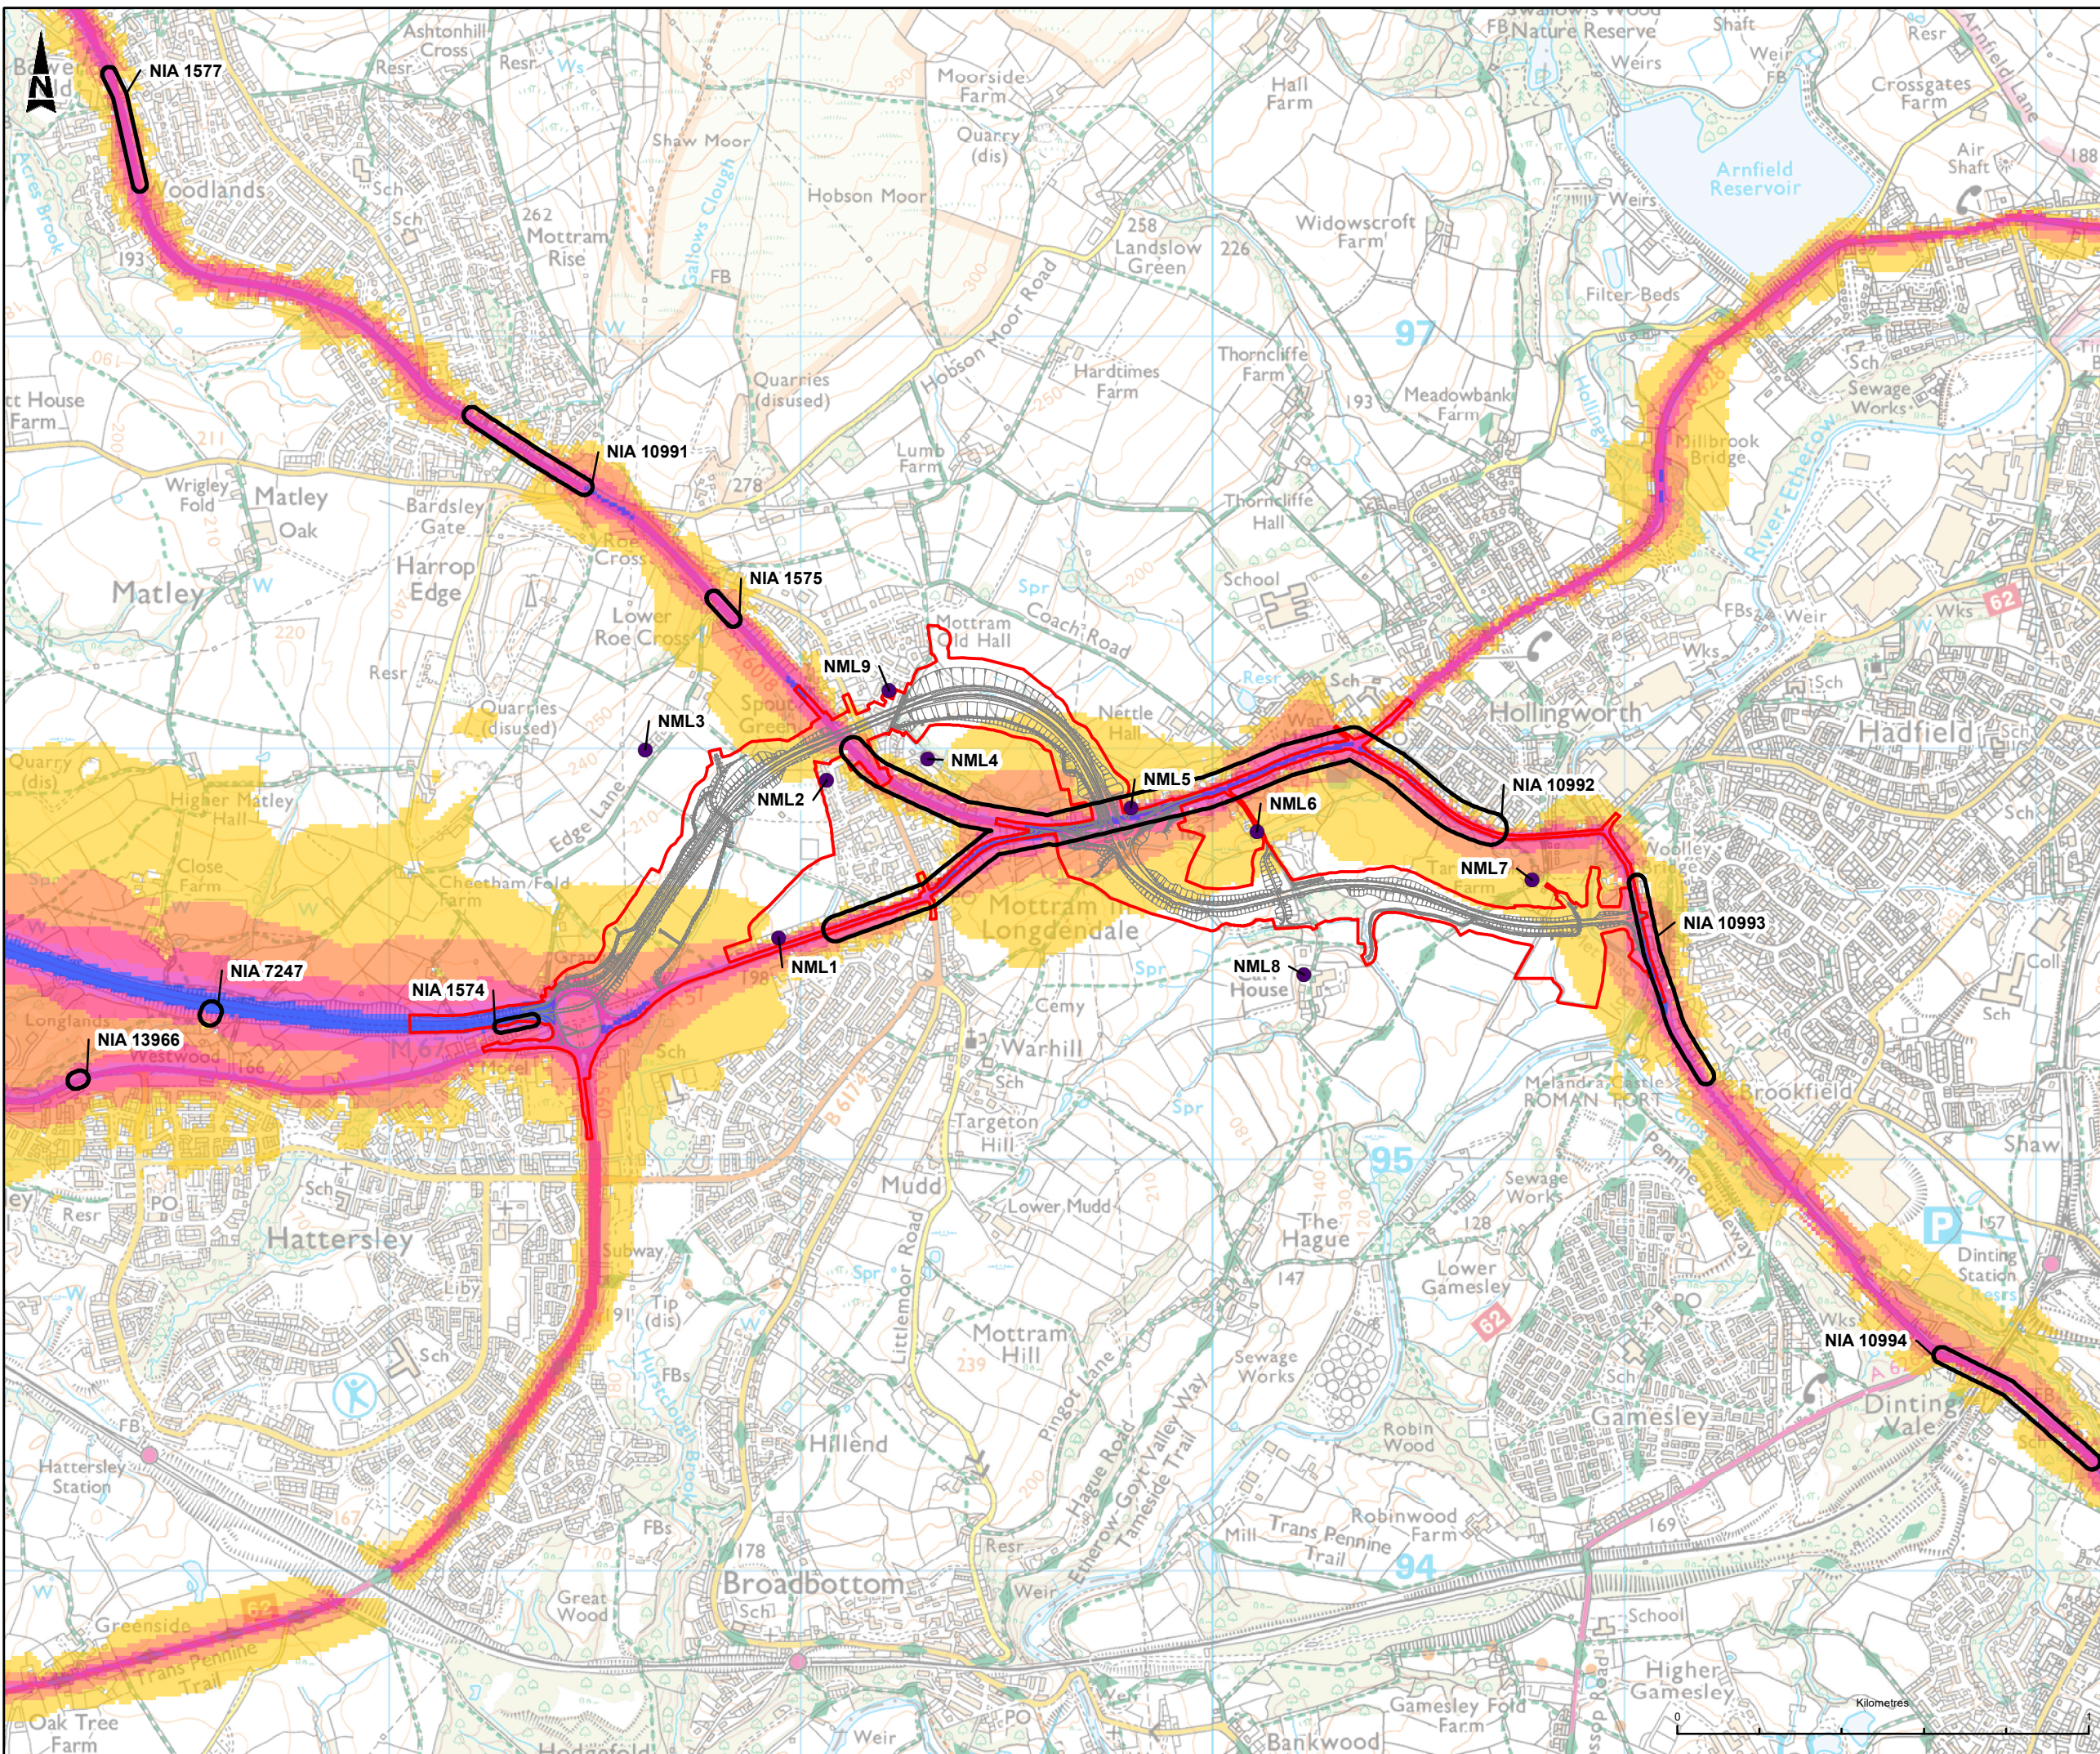

**LEGEND**

- DEVELOPMENT CONSENT ORDER (DCO) BOUNDARY
- PROPOSED ALIGNMENT
- NOISE IMPORTANT AREAS
- NOISE MONITORING LOCATIONS

**ROAD NOISE L<sub>Aeq,16h</sub> (07:00-23:00)**

- 55.0 - 59.9 dB
- 60.0 - 64.9 dB
- 65.0 - 69.9 dB
- 70.0 - 74.9 dB
- 75 dB OR GREATER

NOISE LEVEL SOURCE DATA ORIGINATES FROM DEFRA ROUND 3 STRATEGIC NOISE MAPPING

This map is reproduced from Ordnance Survey material with the permission of Ordnance Survey on behalf of the controller of Her Majesty's Stationery Office. © Crown Copyright. Unauthorised reproduction infringes Crown copyright and may lead to prosecution or civil proceedings.  
 CLIENT NAME: Highways England LICENCE NUMBER: 100030949  
 Contains public sector information licensed under the Open Government Licence v3.0.

Description			
Status	Revision	Issue Date	
Description			
Status	Revision	Issue Date	
Description			
Status	Revision	Issue Date	
Description	DCO SUBMISSION		
Status	A4	Revision P01	Issue Date 08/06/21
Drawn	LA	Checked LM	Reviewed LY
Authorised	MR		Status
Drawing Suitability			A4


**highways england**

Scheme Name: A57 LINK ROADS

Drawing Title: FIGURE 11.1  
BASELINE NOISE INFORMATION - DAYTIME SHEET A (LAeq,16h)

PNS Ref. No.: TR010034/APP/6.4

Drawing Number	HE551473	Originator	BBA	Volume	EGN
Location	A57_AL_SCHEME	DR	LE	060448	
Scale	1:15,000	Original Size	A3	Rev:	P01

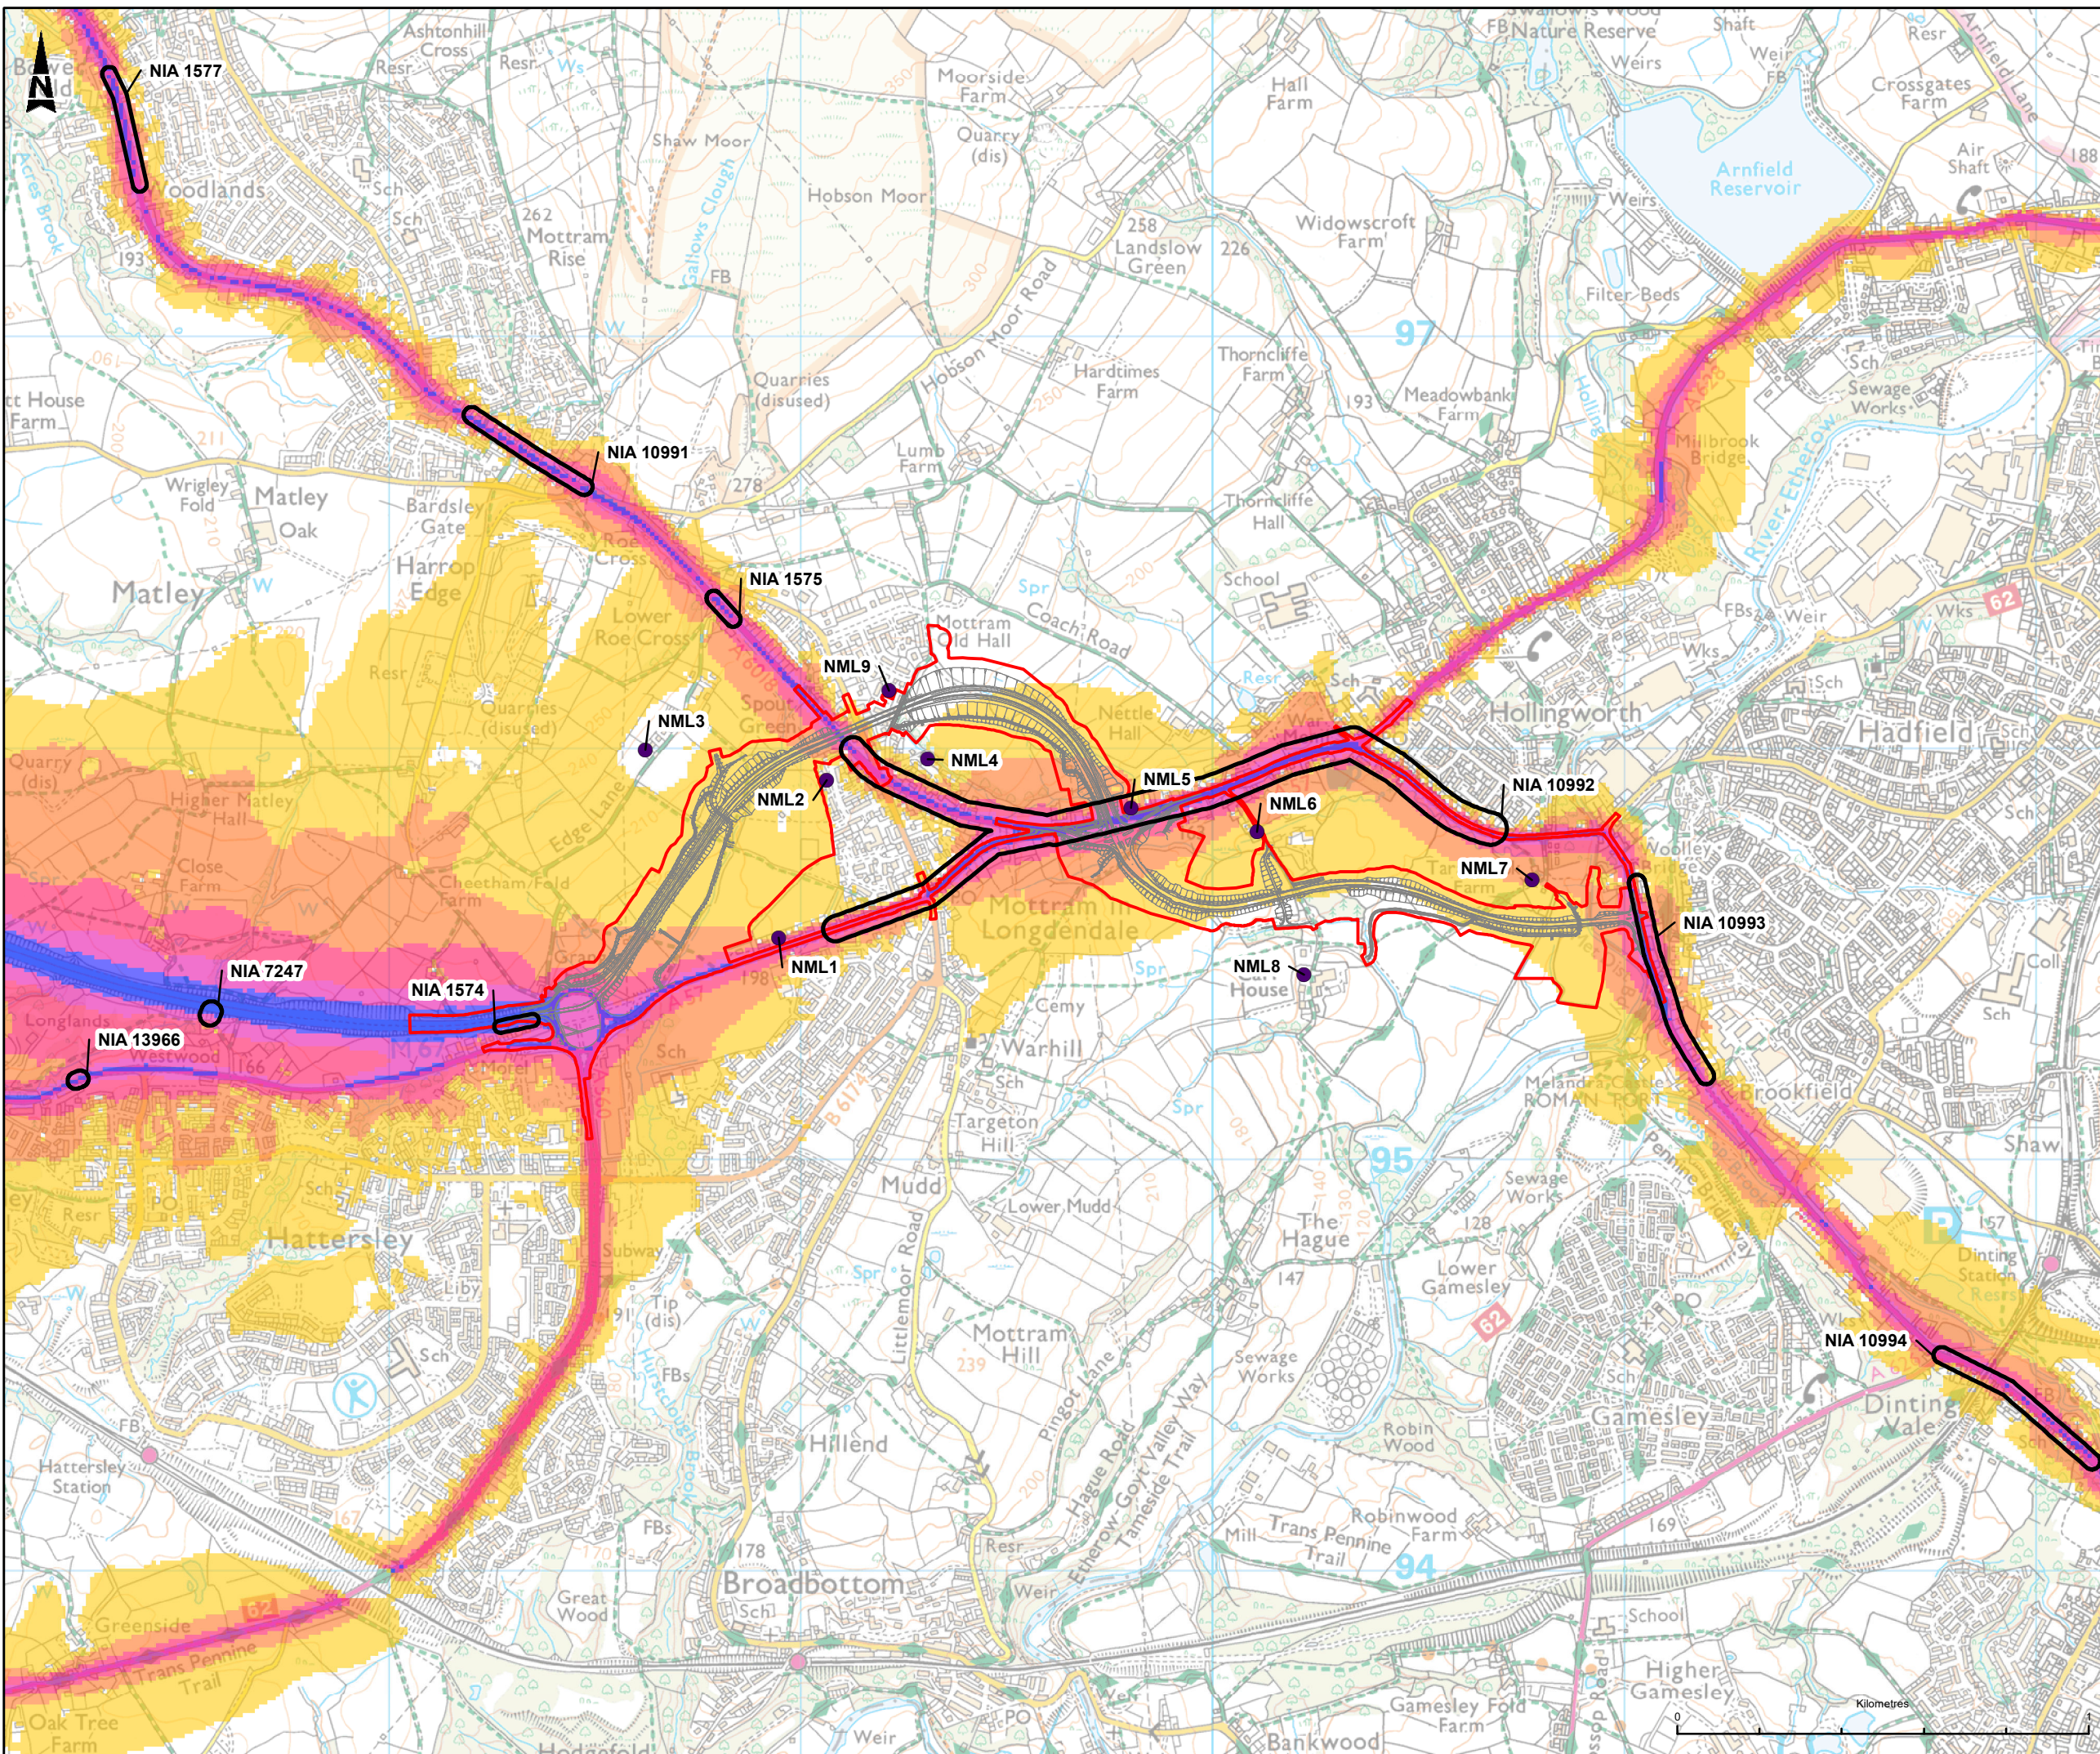

**LEGEND**

- DEVELOPMENT CONSENT ORDER (DCO) BOUNDARY
- PROPOSED ALIGNMENT
- NOISE IMPORTANT AREAS
- NOISE MONITORING LOCATIONS

**ROAD NOISE Lden (24h)**

- 55.0 - 59.9 dB
- 60.0 - 64.9 dB
- 65.0 - 69.9 dB
- 70.0 - 74.9 dB
- 75 dB OR GREATER

NOISE LEVEL SOURCE DATA ORIGINATES FROM DEFRA ROUND 3 STRATEGIC NOISE MAPPING

This map is reproduced from Ordnance Survey material with the permission of Ordnance Survey on behalf of the controller of Her Majesty's Stationery Office. © Crown Copyright. Unauthorised reproduction infringes Crown copyright and may lead to prosecution or civil proceedings.  
 CLIENT NAME: Highways England LICENCE NUMBER: 100030949  
 Contains public sector information licensed under the Open Government Licence v3.0.

Description	Revision	Issue Date
Status		
Description	Revision	Issue Date
Status		
Description	Revision	Issue Date
Status		
Description	Revision	Issue Date
Status	A4	P01
Issue Date	08/06/21	
Drawn	LA	Checked
Reviewed	LM	Reviewed
Authorised	LY	Authorised
MR		
Drawing Suitability	DCO SUBMISSION	
Status	A4	

**highways england**

Scheme Name: A57 LINK ROADS

Drawing Title: FIGURE 11.1  
BASELINE NOISE INFORMATION - DAYTIME SHEET B (Lden)

PNS Ref. No.: TR010034/APP/6.4

Drawing Number	HE551473	Originator	BBA	Volume	EGN
Location	A57_AL_SCHEME	DR	LE	060448	
Scale	1:15,000	Original Size	A3	Rev	P01