


**A57 Link Roads  
TR010034**

**6.4 Environmental Statement  
Figure 11.14 - Operation Phase Do Minimum  
Opening Year Night Noise Levels**

APFP Regulation 5(2)(a)

Planning Act 2008 Infrastructure Planning (Applications: Prescribed  
Forms and Procedure) Regulations 2009

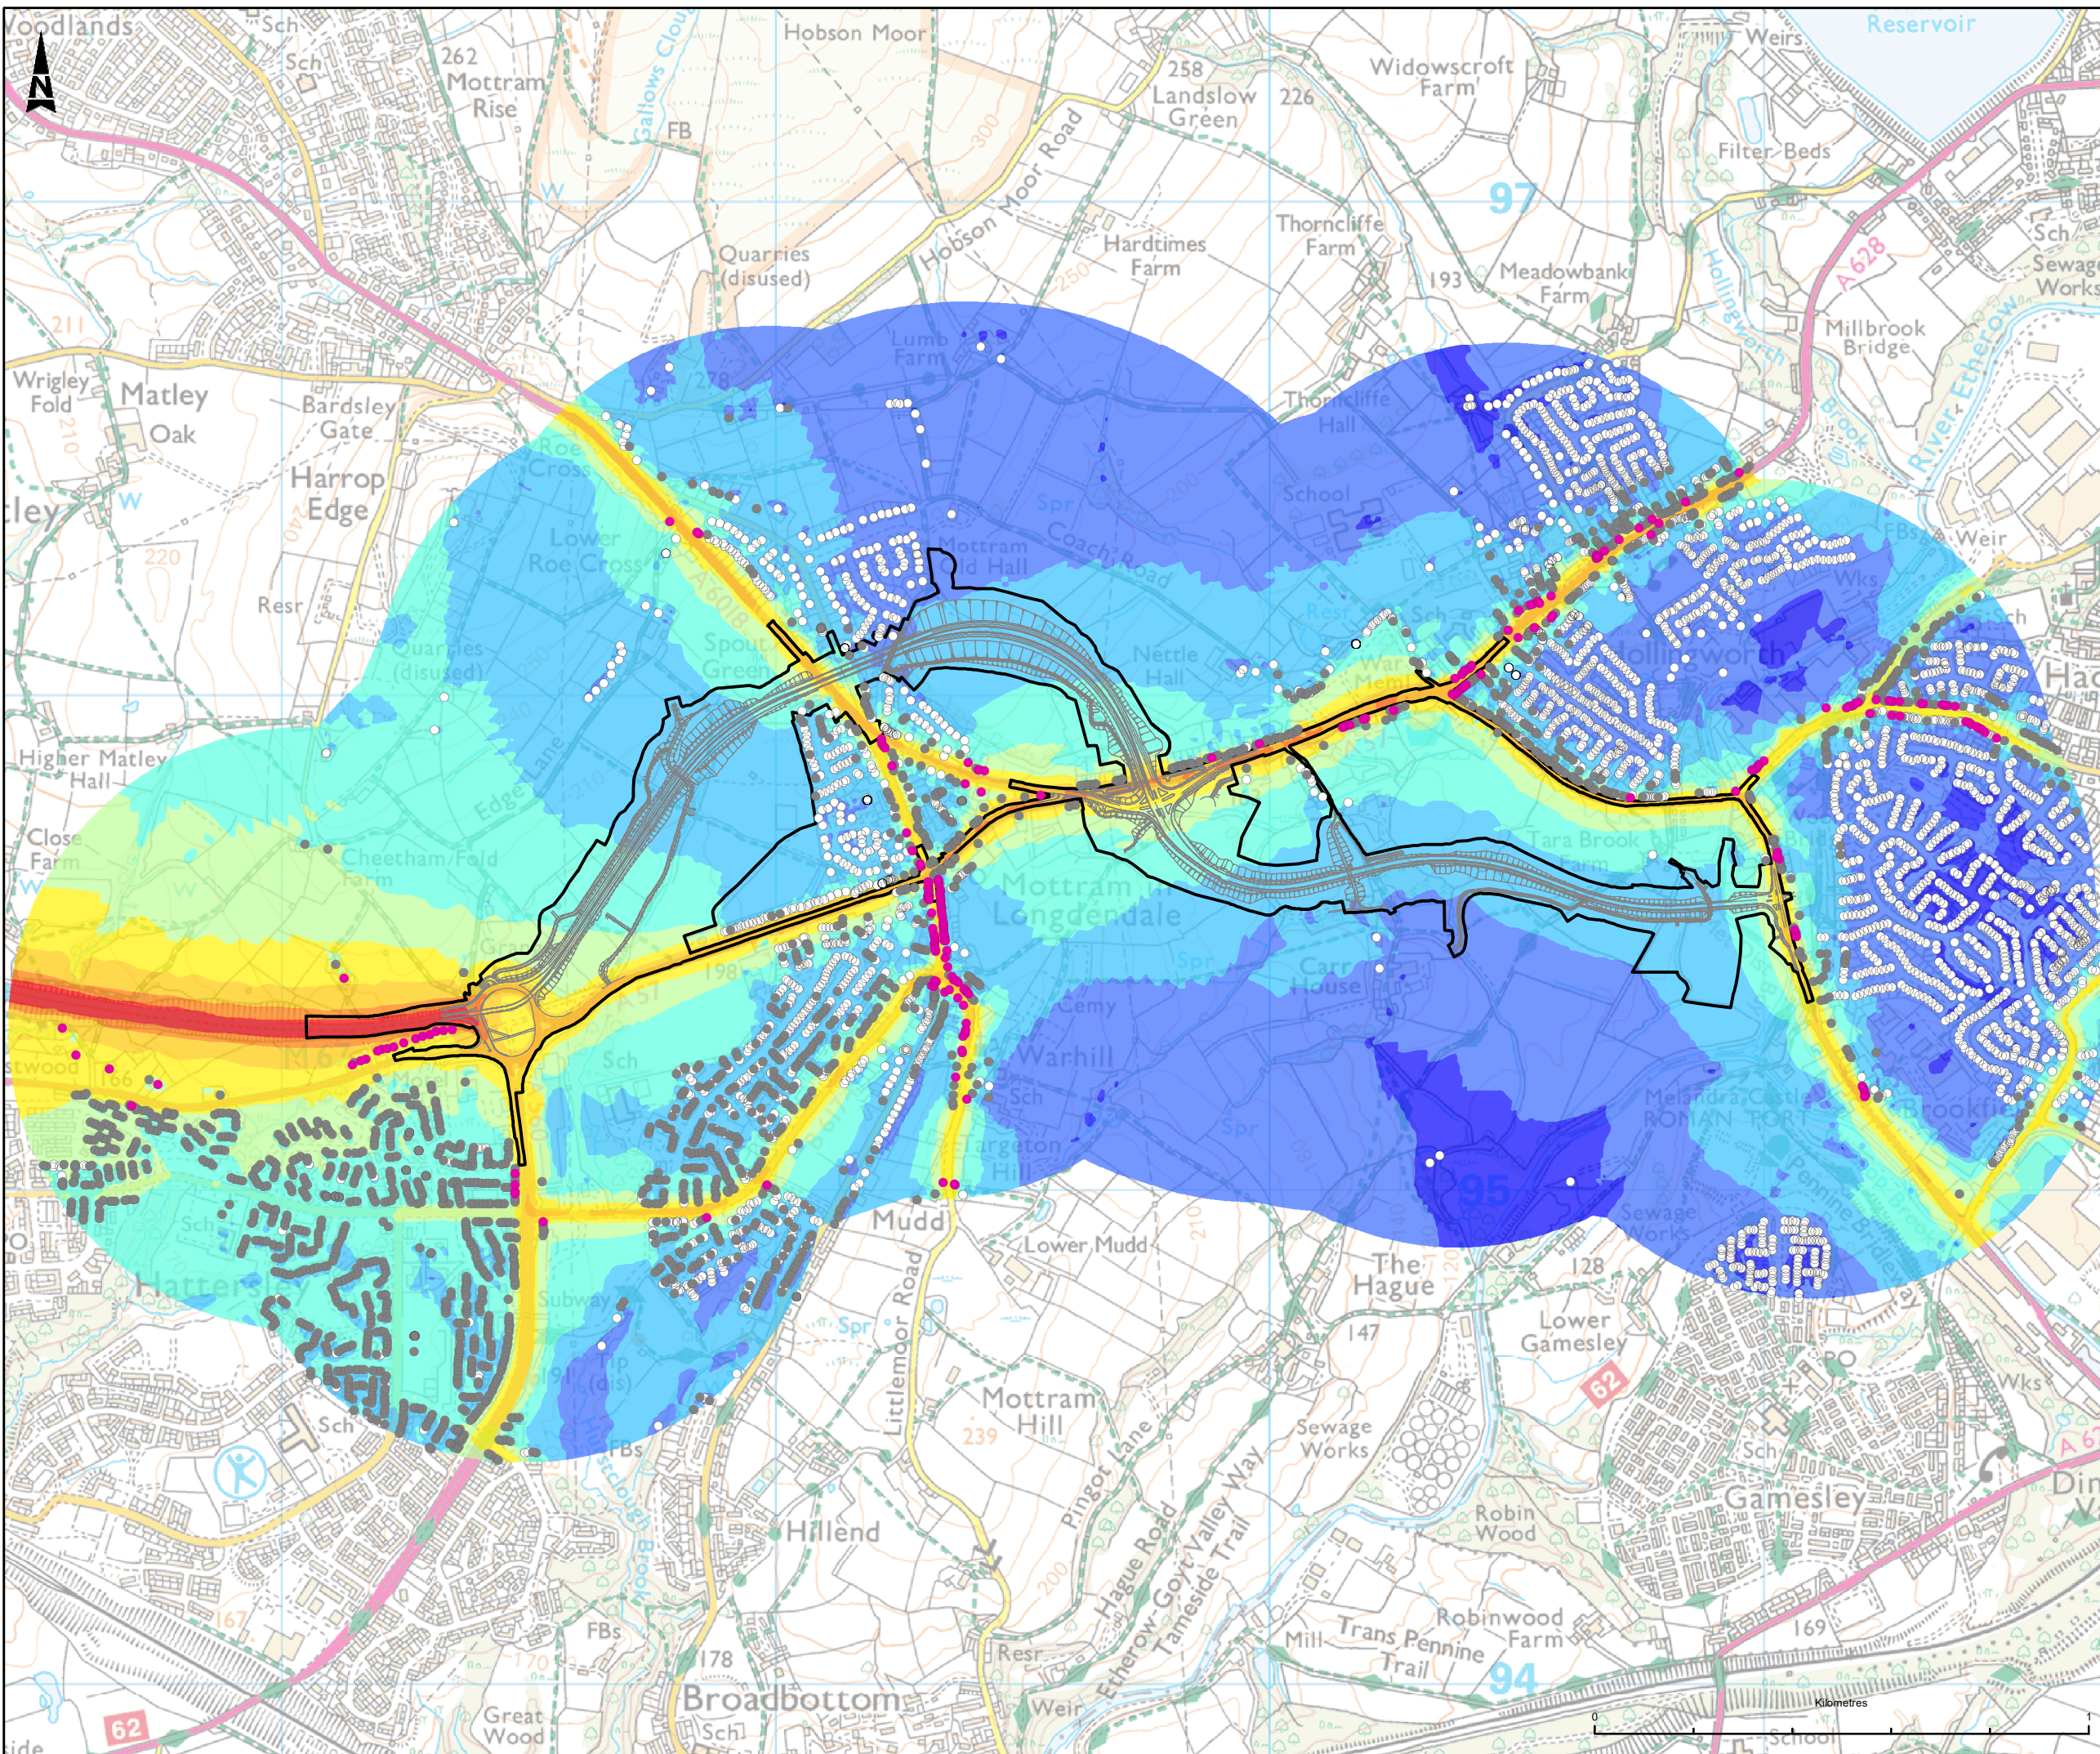

**LEGEND**

- DEVELOPMENT CONSENT ORDER (DCO) BOUNDARY
- PROPOSED

**NOISE LEVEL dB L**

- 30.0 - 34.9 dB
- 35.0 - 39.9 dB
- 40.0 - 49.9 dB
- 45.0 - 49.9 dB
- 50.0 - 54.9 dB
- 55.0 - 69.9 dB
- 60.0 - 64.9 dB
- 65.0 - 69.9 dB
- >=70.0 dB

**POLICY SIGNIFICANCE**

- SOAEL OR HIGHER
- ABOVE LOAEL
- BELOW LOAEL

This map is reproduced from Ordnance Survey material with the permission of Ordnance Survey on behalf of the controller of Her Majesty's Stationery Office. © Crown Copyright. Unauthorised reproduction infringes Crown copyright and may lead to prosecution or civil proceedings.  
 CLIENT NAME: Highways England LICENCE NUMBER: 100030649

Description			
Status	Revision	Issue Date	
Description			
Status	Revision	Issue Date	
Description			
Status	Revision	Issue Date	
Description DCO SUBMISSION			
Status	A4	Revision P01	Issue Date 08/06/21
Drawn	Checked	Reviewed	Authorised
LA	LM	LY	MR
Drawing Suitability			Status
DCO SUBMISSION			A4



Scheme Name  
A57 LINK ROADS

Drawing Title  
FIGURE 11.14  
OPERATION PHASE DO MINIMUM  
OPENING YEAR NIGHT NOISE LEVELS

PNS Ref. No.  
TR010034/APP/6.4

Drawing Number	Originator	Volume
HE551473	BBA	EGN
A57_AL_SCHEME	DR	LE
Location	Type	Role
		Number
Scale	Original Size	Rev
1:12,500	A3	P01

