


**A57 Link Roads
TR010034**

**6.4 Environmental Statement
Figure 11.12 - Operation Phase Long Term
Change with Scheme (DMFY-DMOY)**

APFP Regulation 5(2)(a)

Planning Act 2008 Infrastructure Planning (Applications: Prescribed
Forms and Procedure) Regulations 2009

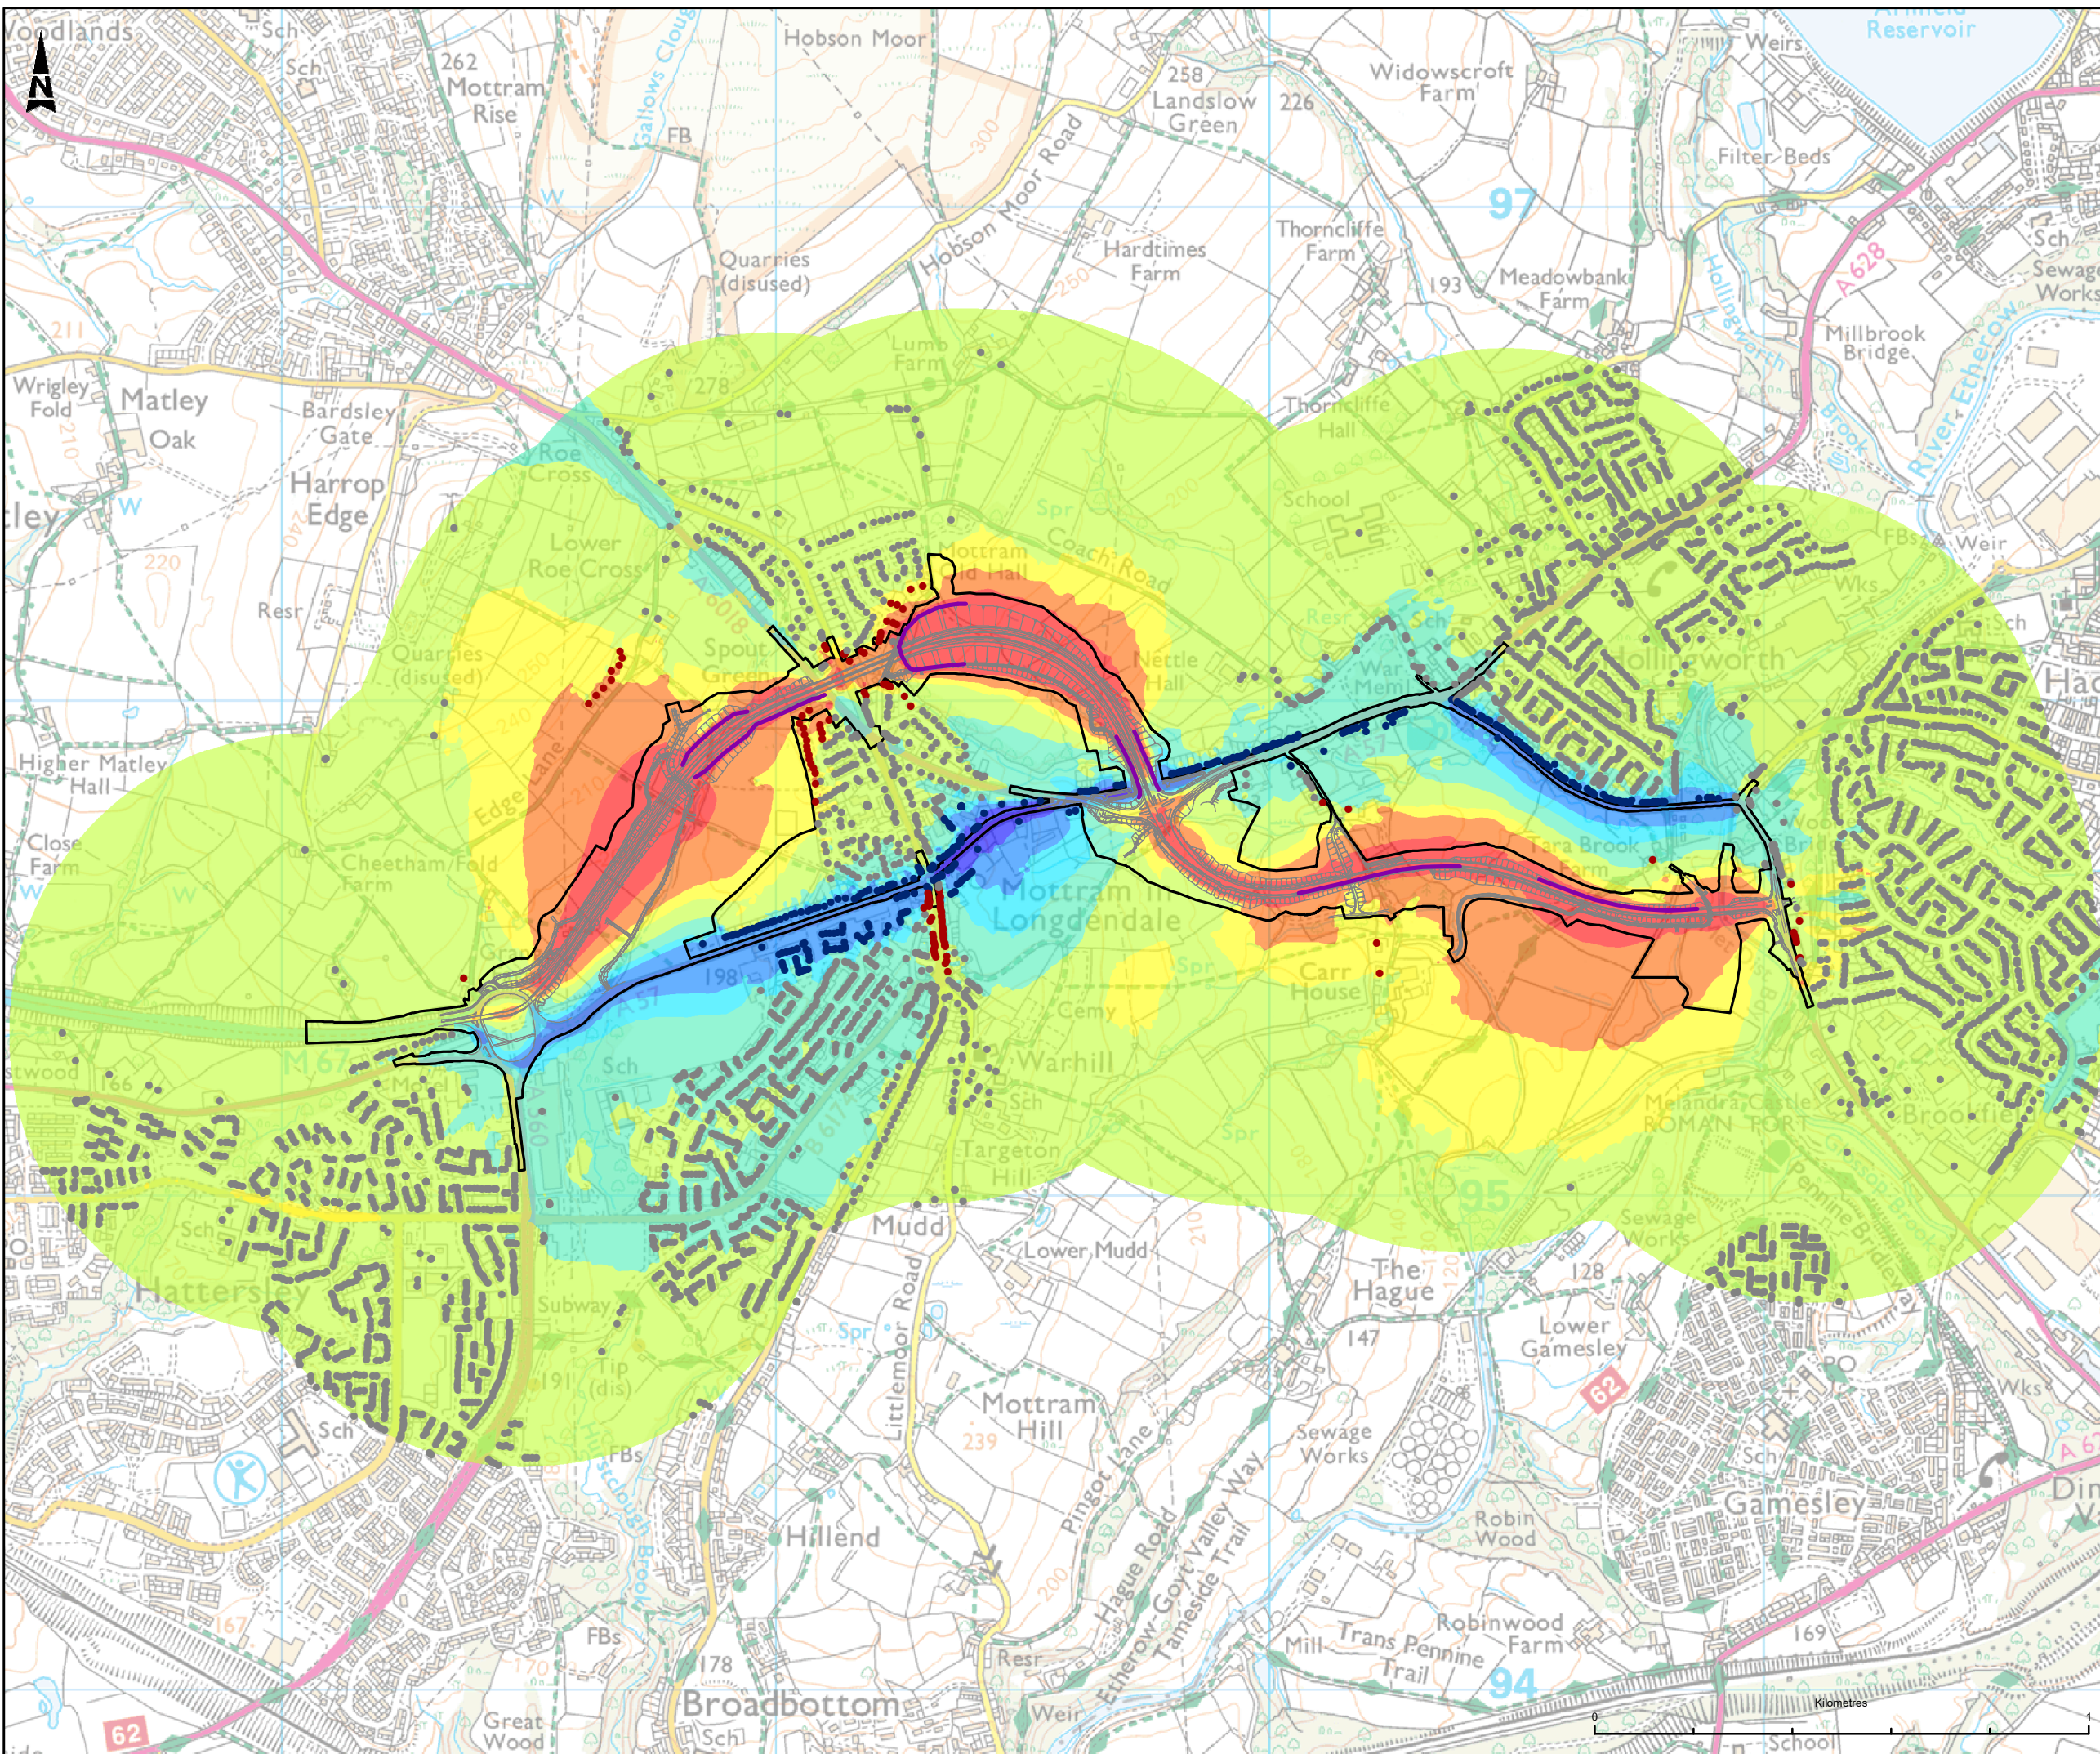

LEGEND

- DEVELOPMENT CONSENT ORDER (DCO) BOUNDARY
- PROPOSED ALIGNMENT
- ENVIRONMENTAL NOISE BARRIER

LONG TERM CHANGE

- MAJOR INCREASE
- MODERATE INCREASE
- MINOR INCREASE
- NEGLIGIBLE INCREASE
- NO CHANGE
- NEGLIGIBLE DECREASE
- MINOR DECREASE
- MODERATE DECREASE
- MAJOR DECREASE

EIA SIGNIFICANCE

- SIGNIFICANT ADVERSE
- SIGNIFICANT BENEFIT
- NOT SIGNIFICANT

This map is reproduced from Ordnance Survey material with the permission of Ordnance Survey on behalf of the controller of Her Majesty's Stationery Office. © Crown Copyright. Unauthorised reproduction infringes Crown copyright and may lead to prosecution or civil proceedings.
 CLIENT NAME: Highways England LICENCE NUMBER: 100030649

Description			
Status	Revision	Issue Date	
Description			
Status	Revision	Issue Date	
Description			
Status	Revision	Issue Date	
Description DCO SUBMISSION			
Status	A4	Revision P01	Issue Date 09/06/21
Drawn	SD	Checked LM	Reviewed LY
Authorised	MR	Status	
Drawing Suitability			A4
DCO SUBMISSION			

**highways
england**

Scheme Name
A57 LINK ROADS

Drawing Title
FIGURE 11.12
OPERATION PHASE LONG TERM CHANGE
WITH THE SCHEME (DMFY-DMOY)

PINS Ref. No.
TR010034/APP/6.4

Drawing Number	Originator	Volume
HE551473 - BBA - EGN -	A57_AL_SCHEME - DR - LE -	011012
Location	Type	Role
		Number
Scale	Original Size	Rev
1:12,500	A3	P01