

**A57 Link Roads**

**TR010034**

**6.4 Environmental Statement  
Figure 11.8 - Operation Phase Do  
Something Opening Year Daytime  
Noise Levels**

APFP Regulation 5(2)(a)

Planning Act 2008

Infrastructure Planning (Applications: Prescribed Forms and Procedure)  
Regulations 2009

Volume 6

December 2021

## Infrastructure Planning

### Planning Act 2008

#### The Infrastructure Planning (Applications: Prescribed Forms and Procedure) Regulations 2009

#### A57 Link Roads

#### Development Consent Order 202[x ]

---


#### 6.4 Environmental Statement Figure 11.8 - Operation Phase Do Something Opening Year Daytime Noise Levels

---

<b>Regulation Number:</b>	Regulation 5(2)(a)
<b>Planning Inspectorate Scheme Reference</b>	TR010034
<b>Application Document Reference</b>	TR010034/APP/6.4
<b>Author:</b>	A57 Link Roads Project Team, National Highways and Atkins

<b>Version</b>	<b>Date</b>	<b>Status of Version</b>
<a href="#">Rev 2.0</a>	<a href="#">December 2021</a>	<a href="#">Deadline 1</a>
Rev 1.0	June 2021	DCO Application



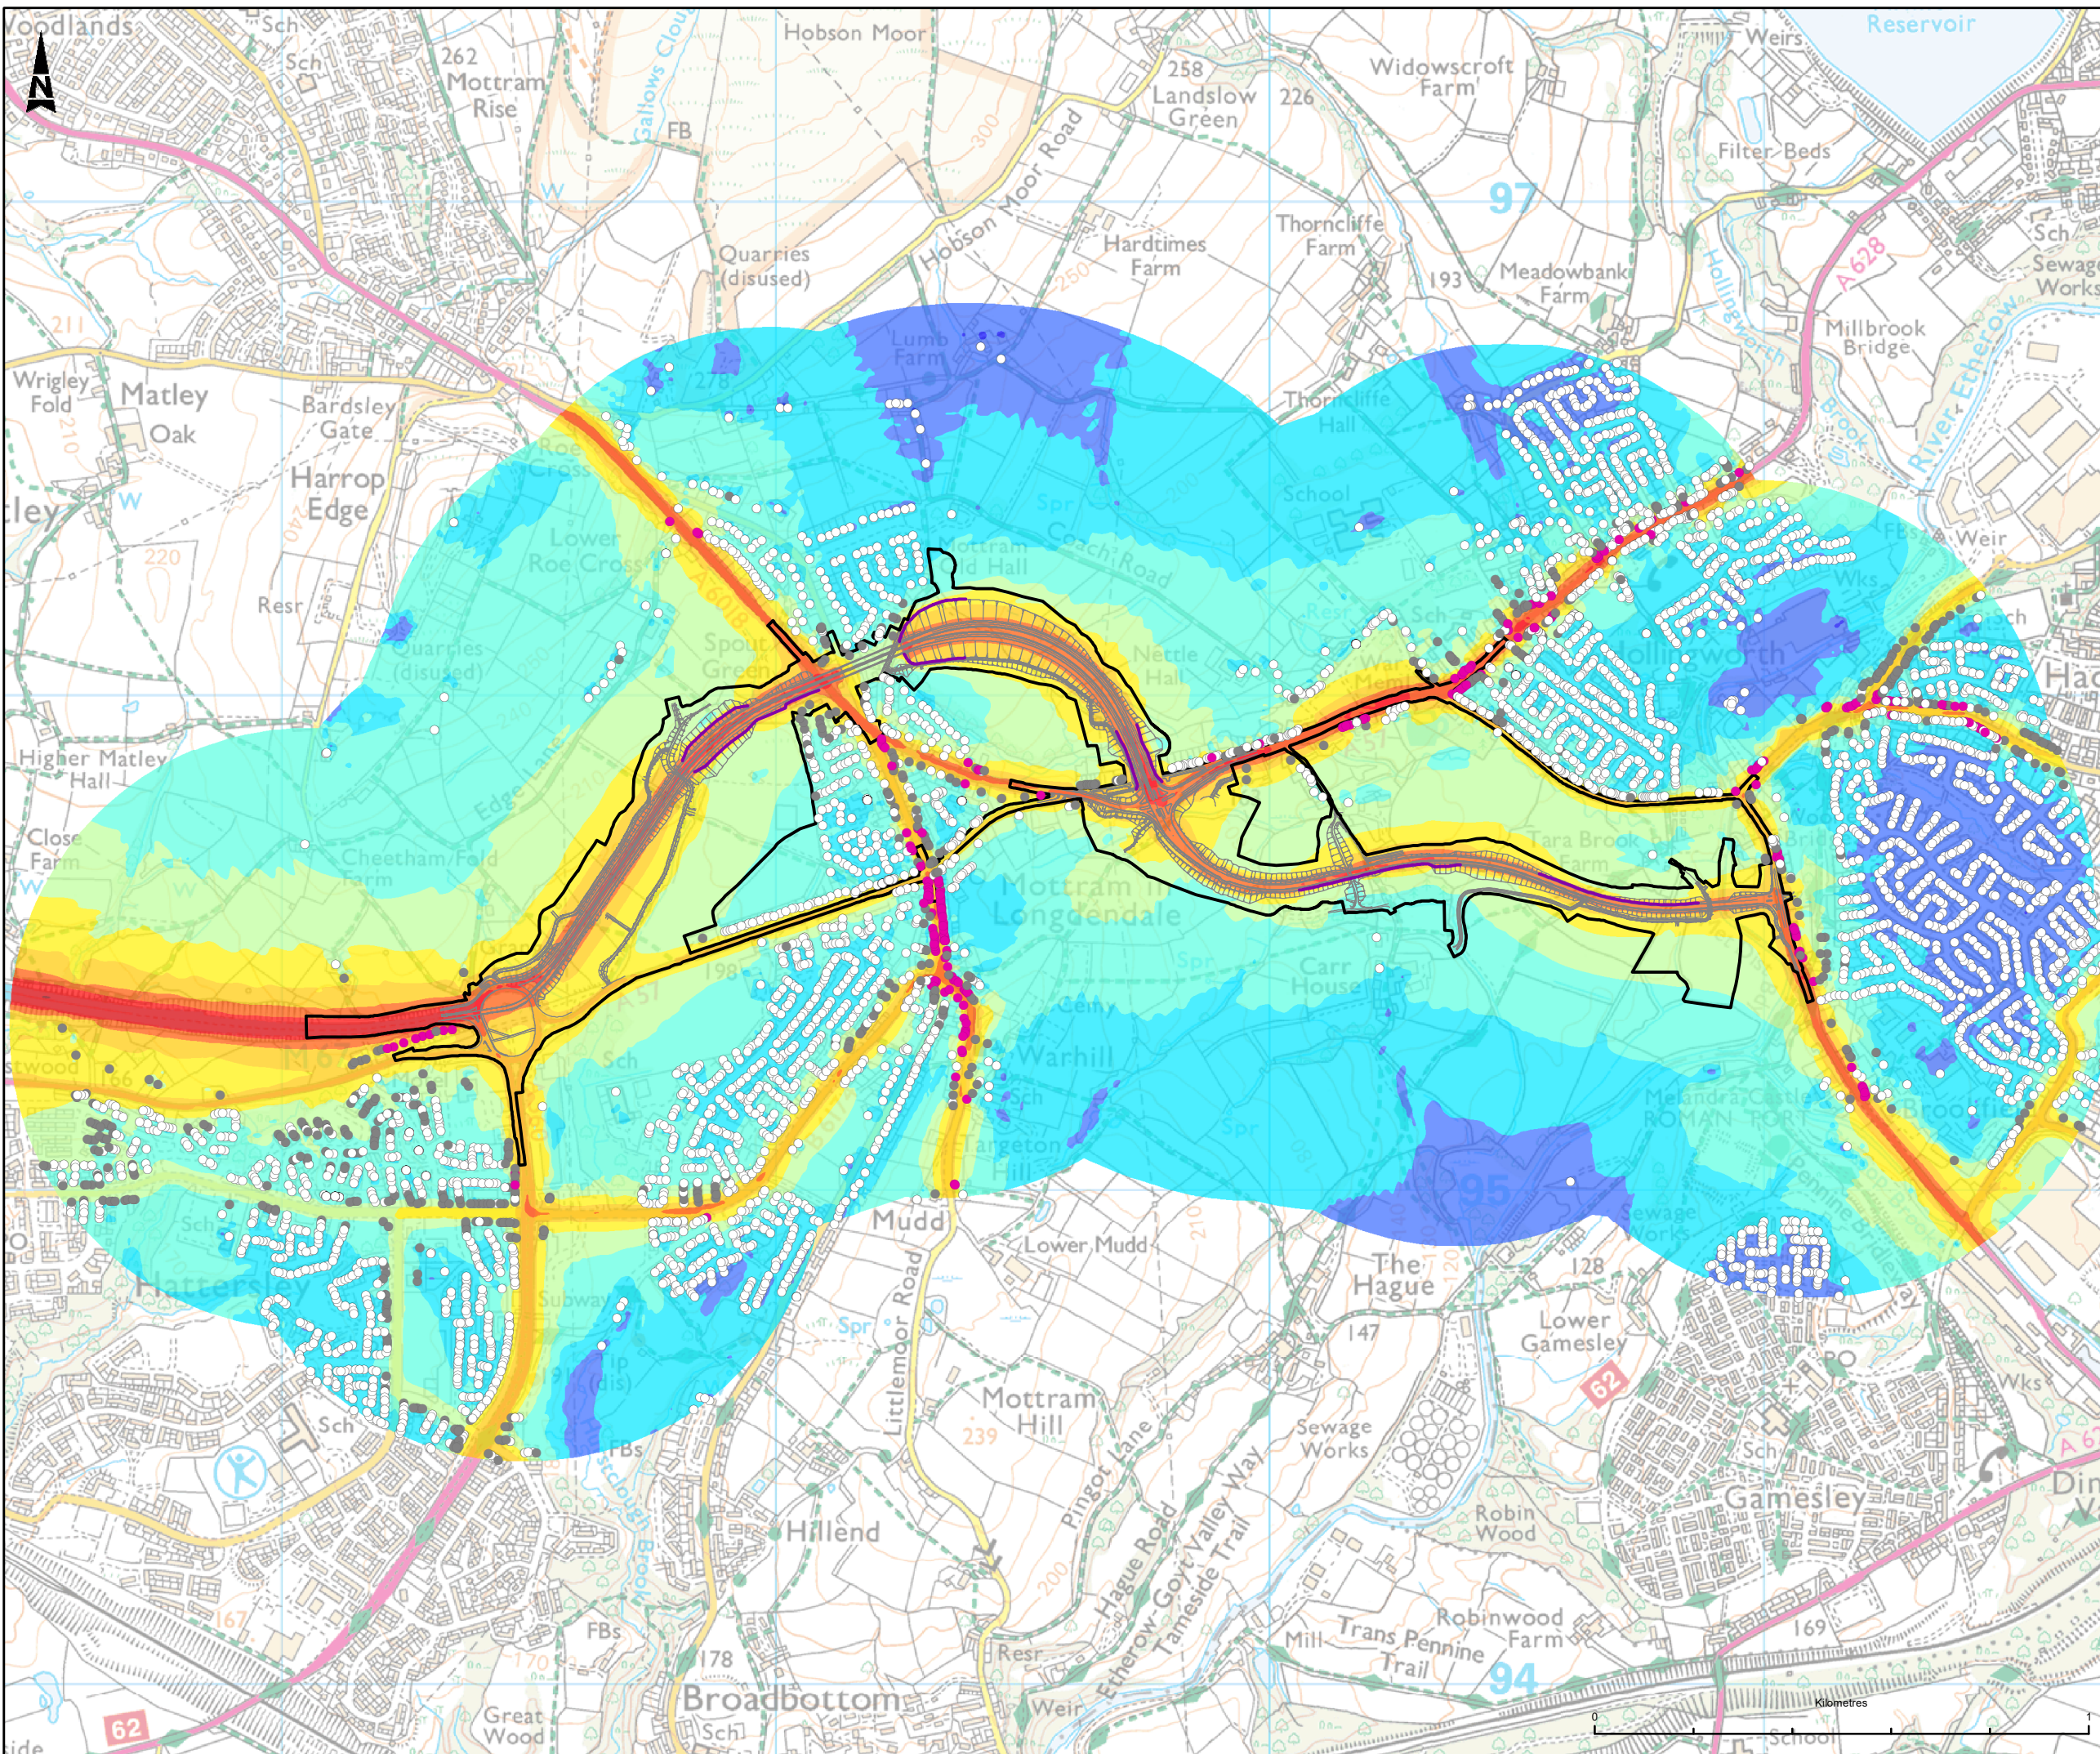

**LEGEND**

- DEVELOPMENT CONSENT ORDER (DCO) BOUNDARY
- PROPOSED ALIGNMENT
- ENVIRONMENTAL NOISE BARRIER

**ROAD TRAFFIC NOISE LEVEL dB LA10,18hr**

- 35.0 - 39.9 dB
- 40.0 - 44.9 dB
- 45.0 - 49.9 dB
- 50.0 - 54.9 dB
- 55.0 - 59.9 dB
- 60.0 - 64.9 dB
- 65.0 - 69.9 dB
- 70.0 - 74.9 dB
- 75.0 - 79.9 dB
- >=80.0 dB

**POLICY SIGNIFICANCE**

- SOAEL OR HIGHER
- ABOVE LOAEL
- BELOW LOAEL

This map is reproduced from Ordnance Survey material with the permission of Ordnance Survey on behalf of the controller of Her Majesty's Stationery Office. © Crown Copyright. Unauthorised reproduction infringes Crown copyright and may lead to prosecution or civil proceedings. CLIENT NAME: Highways England LICENCE NUMBER: 100030849

Description			
Status	Revision	Issue Date	
Description			
Status	Revision	Issue Date	
Description			
Status	Revision	Issue Date	
Description DCO SUBMISSION			
Status	A4	Revision P02	Issue Date 30/11/21
Drawn	Checked	Reviewed	Authorised
LA	LM	LY	MR
Drawing Suitability			Status
DCO SUBMISSION			A4

**highways england**

Scheme Name: A57 LINK ROADS

Drawing Title: FIGURE 11.8 OPERATION PHASE DO SOMETHING OPENING YEAR DAYTIME NOISE LEVELS

PNS Ref. No.: TR010034/APP/6.4

Drawing Number	Originator	Volume
HE551473	BBA	EGN
A57_AL_SCHEME	DR	LE
Location	Type	Role
		Number
Scale	Original Size	Rev
1:12,500	A3	P02



© Crown copyright (2021).

You may re-use this information (not including logos) free of charge in any format or medium, under the terms of the Open Government Licence. To view this licence:

visit [www.nationalarchives.gov.uk/doc/open-government-licence/](http://www.nationalarchives.gov.uk/doc/open-government-licence/)  
write to the Information Policy Team, **The National Archives, Kew, London TW9 4DU**,  
or email [psi@nationalarchives.gsi.gov.uk](mailto:psi@nationalarchives.gsi.gov.uk).

Printed on paper from well-managed forests and other controlled sources.

Registered office Bridge House, 1 Walnut Tree Close, Guildford GU1 4LZ  
National Highways Limited registered in England and Wales number 09346363