

**A57 Link Roads**

**TR010034**

**6.4 Environmental Statement**

**Figure 11.11 - Operation Phase Short Term  
Change (DSOY-DMOY)**

APFP Regulation 5(2)(a)

Planning Act 2008

Infrastructure Planning (Applications: Prescribed Forms and Procedure)  
Regulations 2009

Volume 6

December 2021

## Infrastructure Planning

### Planning Act 2008

#### The Infrastructure Planning (Applications: Prescribed Forms and Procedure) Regulations 2009

### A57 Link Roads

#### Development Consent Order 202[x ]


---

#### 6.4 Environmental Statement Figure 11.11 – Operation Phase Short Term Change (DSOY-DMOY)

---

<b>Regulation Number:</b>	Regulation 5(2)(a)
<b>Planning Inspectorate Scheme Reference</b>	TR010034
<b>Application Document Reference</b>	TR010034/APP/6.4
<b>Author:</b>	A57 Link Roads Project Team, National Highways and Atkins

<b>Version</b>	<b>Date</b>	<b>Status of Version</b>
<a href="#">Rev 2.0</a>	<a href="#">December 2021</a>	<a href="#">Deadline 1</a>
Rev 1.0	June 2021	DCO Application

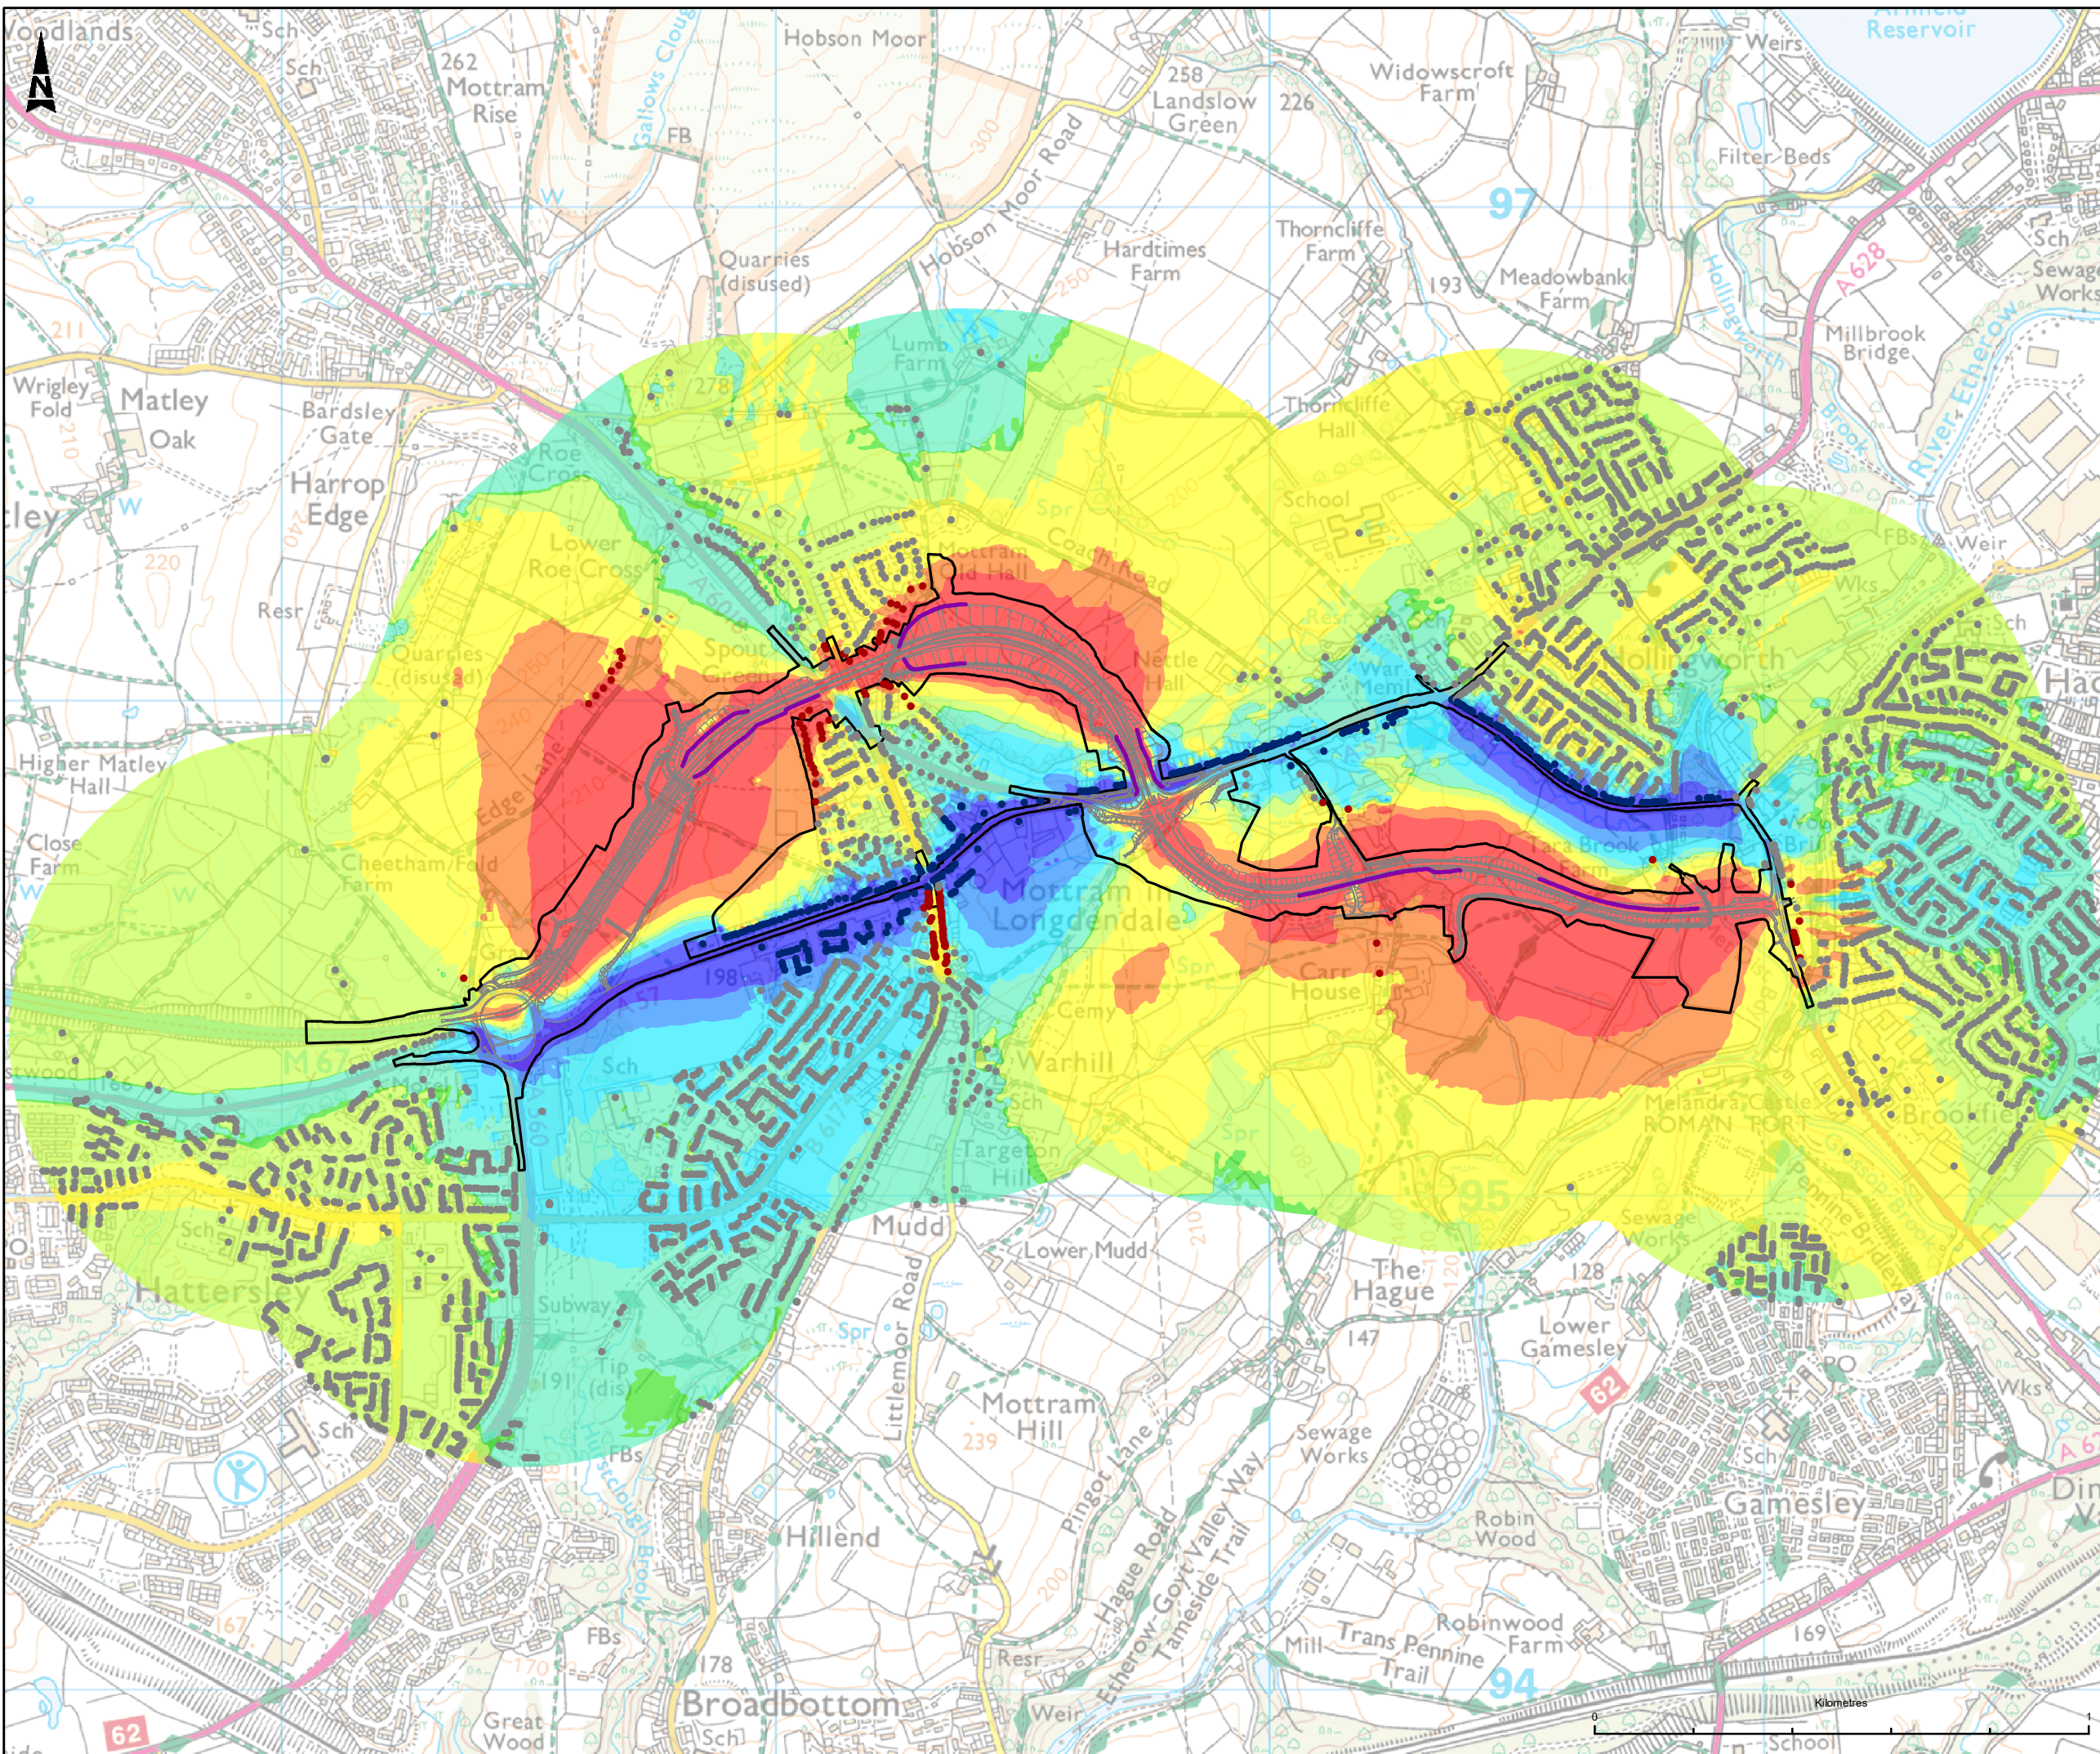

- LEGEND**
- DEVELOPMENT CONSENT ORDER (DCO) BOUNDARY
  - PROPOSED ALIGNMENT
  - ENVIRONMENTAL NOISE BARRIER
- SHORT TERM CHANGE**
- MAJOR INCREASE
  - MODERATE INCREASE
  - MINOR INCREASE
  - NEGLIGIBLE INCREASE
  - NO CHANGE
  - NEGLIGIBLE DECREASE
  - MINOR DECREASE
  - MODERATE DECREASE
  - MAJOR DECREASE
- EIA SIGNIFICANCE**
- SIGNIFICANT ADVERSE
  - SIGNIFICANT BENEFIT
  - NOT SIGNIFICANT

This map is reproduced from Ordnance Survey material with the permission of Ordnance Survey on behalf of the controller of Her Majesty's Stationery Office. © Crown Copyright. Unauthorised reproduction infringes Crown copyright and may lead to prosecution or civil proceedings.  
 CLIENT NAME: Highways England LICENCE NUMBER: 100030649

Description			
Status	Revision	Issue Date	
Description			
Status	Revision	Issue Date	
Description			
Status	Revision	Issue Date	
Description DCO SUBMISSION			
Status	A4	Revision	P00
Issue Date	30/11/21		
Drawn	SD	Checked	LM
Reviewed	LY	Authorised	MR
Drawing Suitability	DCO SUBMISSION		Status
			A4

**Scheme Name**  
A57 LINK ROADS

**Drawing Title**  
FIGURE 11.11  
OPERATION PHASE SHORT TERM  
CHANGE (DSOY-DMOY)

**PINS Ref. No.**  
TR010034/APP/6.4

<b>Drawing Number</b>	<b>Originator</b>	<b>Volume</b>
HE551473 - BBA - EGN -	A57_AL_SCHEME - DR - LE -	011011
<b>Location</b>	<b>Type</b>	<b>Role</b>
		Number
Scale	1:12,500	Original Size
	A3	Rev
		P01

© Crown copyright (2021).

You may re-use this information (not including logos) free of charge in any format or medium, under the terms of the Open Government Licence. To view this licence:

visit [www.nationalarchives.gov.uk/doc/open-government-licence/](http://www.nationalarchives.gov.uk/doc/open-government-licence/)  
write to the Information Policy Team, **The National Archives, Kew, London TW9 4DU**,  
or email [psi@nationalarchives.gsi.gov.uk](mailto:psi@nationalarchives.gsi.gov.uk).

Printed on paper from well-managed forests and other controlled sources.

Registered office Bridge House, 1 Walnut Tree Close, Guildford GU1 4LZ  
National Highways Limited registered in England and Wales number 09346363