

**A57 Link Roads
TR010034**

6.4 Environmental Statement

**Figure 11.16 - Operation Phase Do
Minimum Future Year Night Noise Levels**

APFP Regulation 5(2)(a)

Planning Act 2008

Infrastructure Planning (Applications: Prescribed Forms and Procedure)
Regulations 2009

Volume 6

December 2021

Infrastructure Planning

Planning Act 2008

The Infrastructure Planning (Applications: Prescribed Forms and Procedure) Regulations 2009


A57 Link Roads

Development Consent Order 202[x]

6.4 Environmental Statement Figure 11.16 – Operation Phase Do Minimum Future Year Night Noise Levels

Regulation Number:	Regulation 5(2)(a)
Planning Inspectorate Scheme Reference	TR010034
Application Document Reference	TR010034/APP/6.4
Author:	A57 Link Roads Project Team, National Highways and Atkins

Version	Date	Status of Version
Rev 2.0	December 2021	Deadline 1
Rev 1.0	June 2021	DCO Application

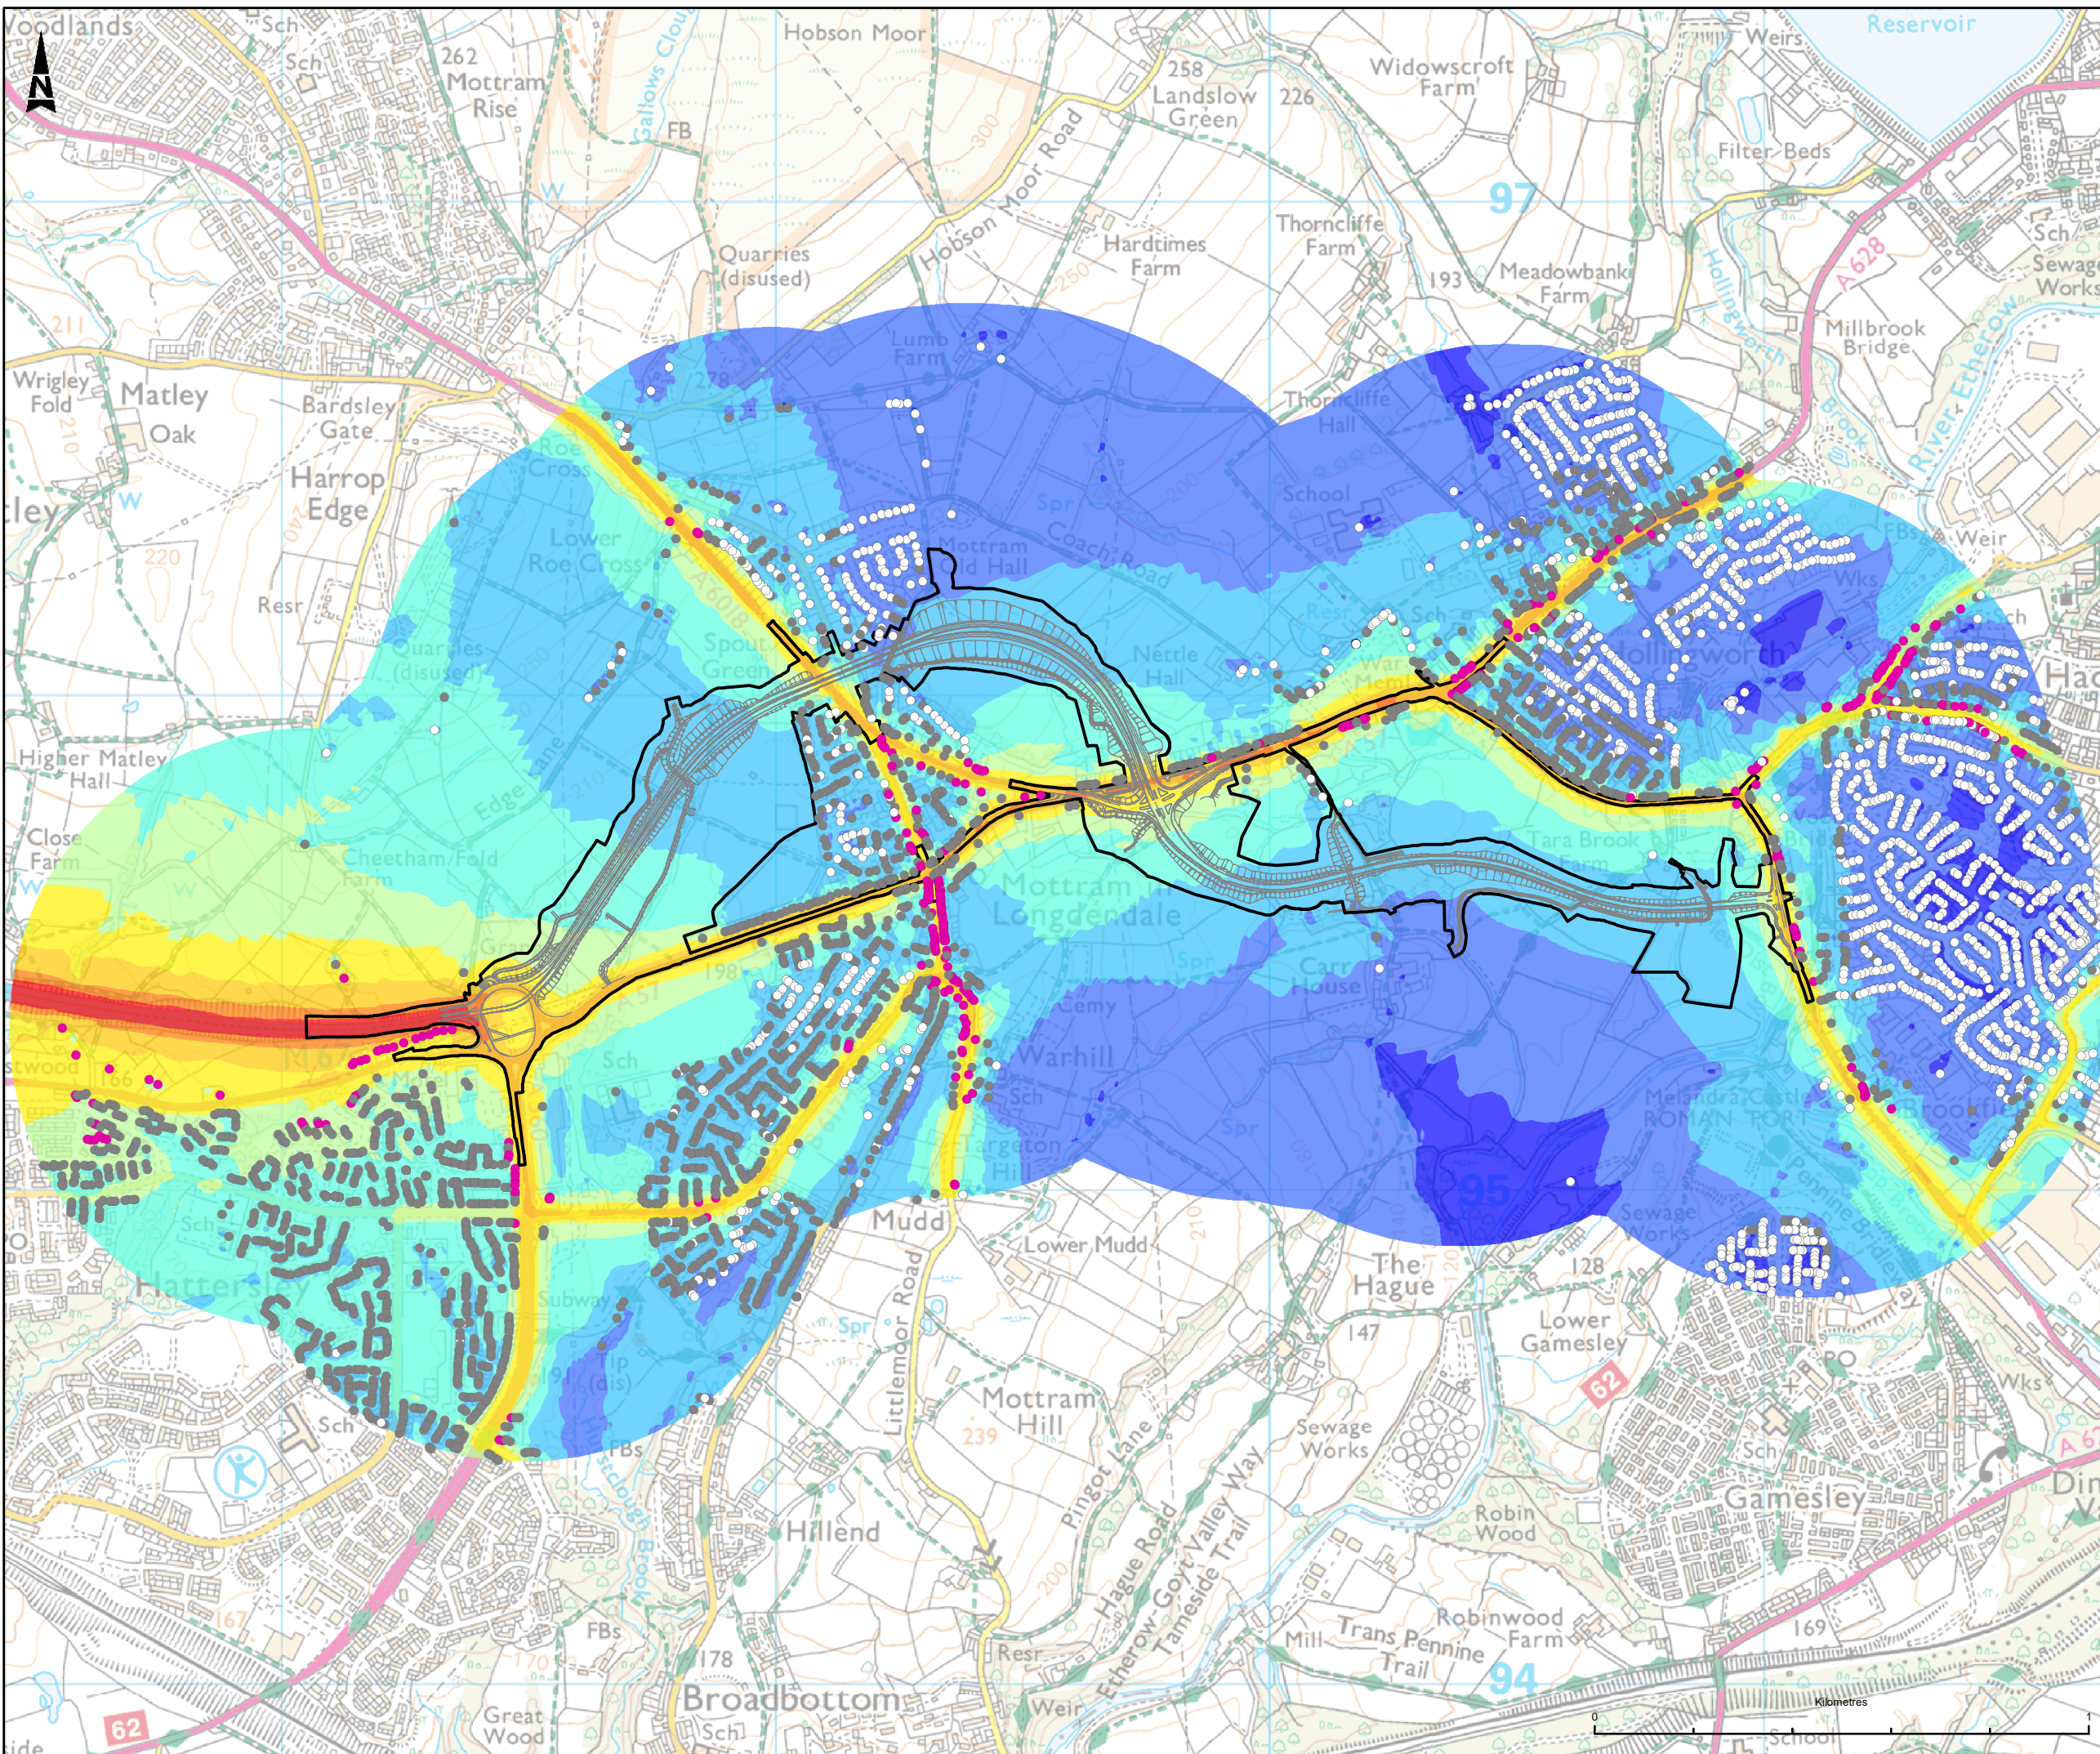

LEGEND

- DEVELOPMENT CONSENT ORDER (DCO) BOUNDARY
- PROPOSED ALIGNMENT

NOISE LEVEL dB L_{night}

- 30.0 - 34.9 dB
- 35.0 - 39.9 dB
- 40.0 - 44.9 dB
- 45.0 - 49.9 dB
- 50.0 - 54.9 dB
- 55.0 - 59.9 dB
- 60.0 - 64.9 dB
- 65.0 - 69.9 dB
- >=70.0 dB

POLICY SIGNIFICANCE

- SOAEL OR HIGHER
- ABOVE LOAEL
- BELOW LOAEL

This map is reproduced from Ordnance Survey material with the permission of Ordnance Survey on behalf of the controller of Her Majesty's Stationery Office. © Crown Copyright. Unauthorised reproduction infringes Crown copyright and may lead to prosecution or civil proceedings. CLIENT NAME: Highways England LICENCE NUMBER: 100030649

Description			
Status	Revision	Issue Date	
Description			
Status	Revision	Issue Date	
Description			
Status	Revision	Issue Date	
Description DCO SUBMISSION			
Status	A4	Revision P02	Issue Date 18/11/21
Drawn	Checked	Reviewed	Authorised
LA	LM	LY	MR
Drawing Suitability			Status
DCO SUBMISSION			A4



Scheme Name
A57 LINK ROADS

Drawing Title
FIGURE 11.16
OPERATION PHASE DO MINIMUM
FUTURE YEAR NIGHT NOISE LEVELS

PNS Ref. No.
TR010034/APP/6.4

Drawing Number	Originator	Volume
HE551473	BBA	EGN
A57_AL_SCHEME	DR	LE
Location	Type	Number
		011016
Scale	Original Size	Rev
1:12,500	A3	P02

© Crown copyright (2021).

You may re-use this information (not including logos) free of charge in any format or medium, under the terms of the Open Government Licence. To view this licence:

visit www.nationalarchives.gov.uk/doc/open-government-licence/
write to the Information Policy Team, **The National Archives, Kew, London TW9 4DU**,
or email psi@nationalarchives.gsi.gov.uk.

Printed on paper from well-managed forests and other controlled sources.

Registered office Bridge House, 1 Walnut Tree Close, Guildford GU1 4LZ
National Highways Limited registered in England and Wales number 09346363