

A585 Windy Harbour to Skippool Improvement Scheme

TR010035

2.3 Work Plans

APFP Regulation 5(2)(j)

Planning Act 2008

Infrastructure Planning (Applications: Prescribed
Forms and Procedure) Regulations 2009

Volume 2

May 2019

Page Left Intentionally Blank

Infrastructure Planning

Planning Act 2008

The Infrastructure Planning
(Applications: Prescribed Forms and
Procedure) Regulations 2009

**A585 Windy Harbour to Skippool
Improvement Scheme**
Development Consent Order 201[]

WORK PLANS

| | |
|---|--|
| Regulation Number: | Regulation 5(2)(j) |
| Planning Inspectorate Scheme Reference | TR010035 |
| Application Document Reference | TR010035/APP/2.3 |
| Author: | A585 Windy Harbour to Skippool Improvement Scheme Project Team, Highways England |

| Version | Date | Status of Version |
|----------------|--------------|--------------------------|
| Rev 0 | October 2018 | DCO Submission |
| Rev 1 | May 2019 | Deadline 2 Submission |

Page Left Intentionally Blank

CONTENTS

| | | |
|---|---|---|
| 1 | INTRODUCTION..... | 1 |
| 2 | SCHEDULE OF PLANS INCLUDED IN THIS APPLICATION DOCUMENT | 2 |

Page Left Intentionally Blank

1 INTRODUCTION

This document is submitted to the Planning Inspectorate on behalf of the Secretary of State in relation to an application made by Highways England (“the Applicant”) under section 37 of the Planning Act 2008.

1.1 The application is for an order granting development consent (“the development consent order” / “DCO”) for the A585 Windy Harbour to Skippool Improvement Scheme (“the Scheme”). The draft DCO is referred to as *A585 Windy Harbour to Skippool Improvement Scheme Development Consent Order TR010035*.

1.2 This document comprises part of the suite of application documentation and is included in the application in compliance with Regulation 5(2)(j) and Regulation 5(4) of the Infrastructure Planning (Applications: Prescribed Forms and Procedures) Regulations 2009, which requires:

1.3 5(2)(j) “a works plan showing, in relation to existing features:


- (i) *the proposed location or (for a linear scheme) the proposed route and alignment of the development and works; and*
- (ii) *the limits within which the development and works may be carried out and any limits of deviation provided for in the draft order.”*

5(4) “Where a plan comprises three or more separate sheets a key plan must be provided showing the relationship between the different sheets.”

1.4 As this document is part of the application documentation, it should be read alongside and is informed by the other Application documents. In particular, the plans should be read alongside Schedule 1 of the draft DCO (document reference TR010035/APP/3.1).

2 SCHEDULE OF PLANS INCLUDED IN THIS APPLICATION DOCUMENT

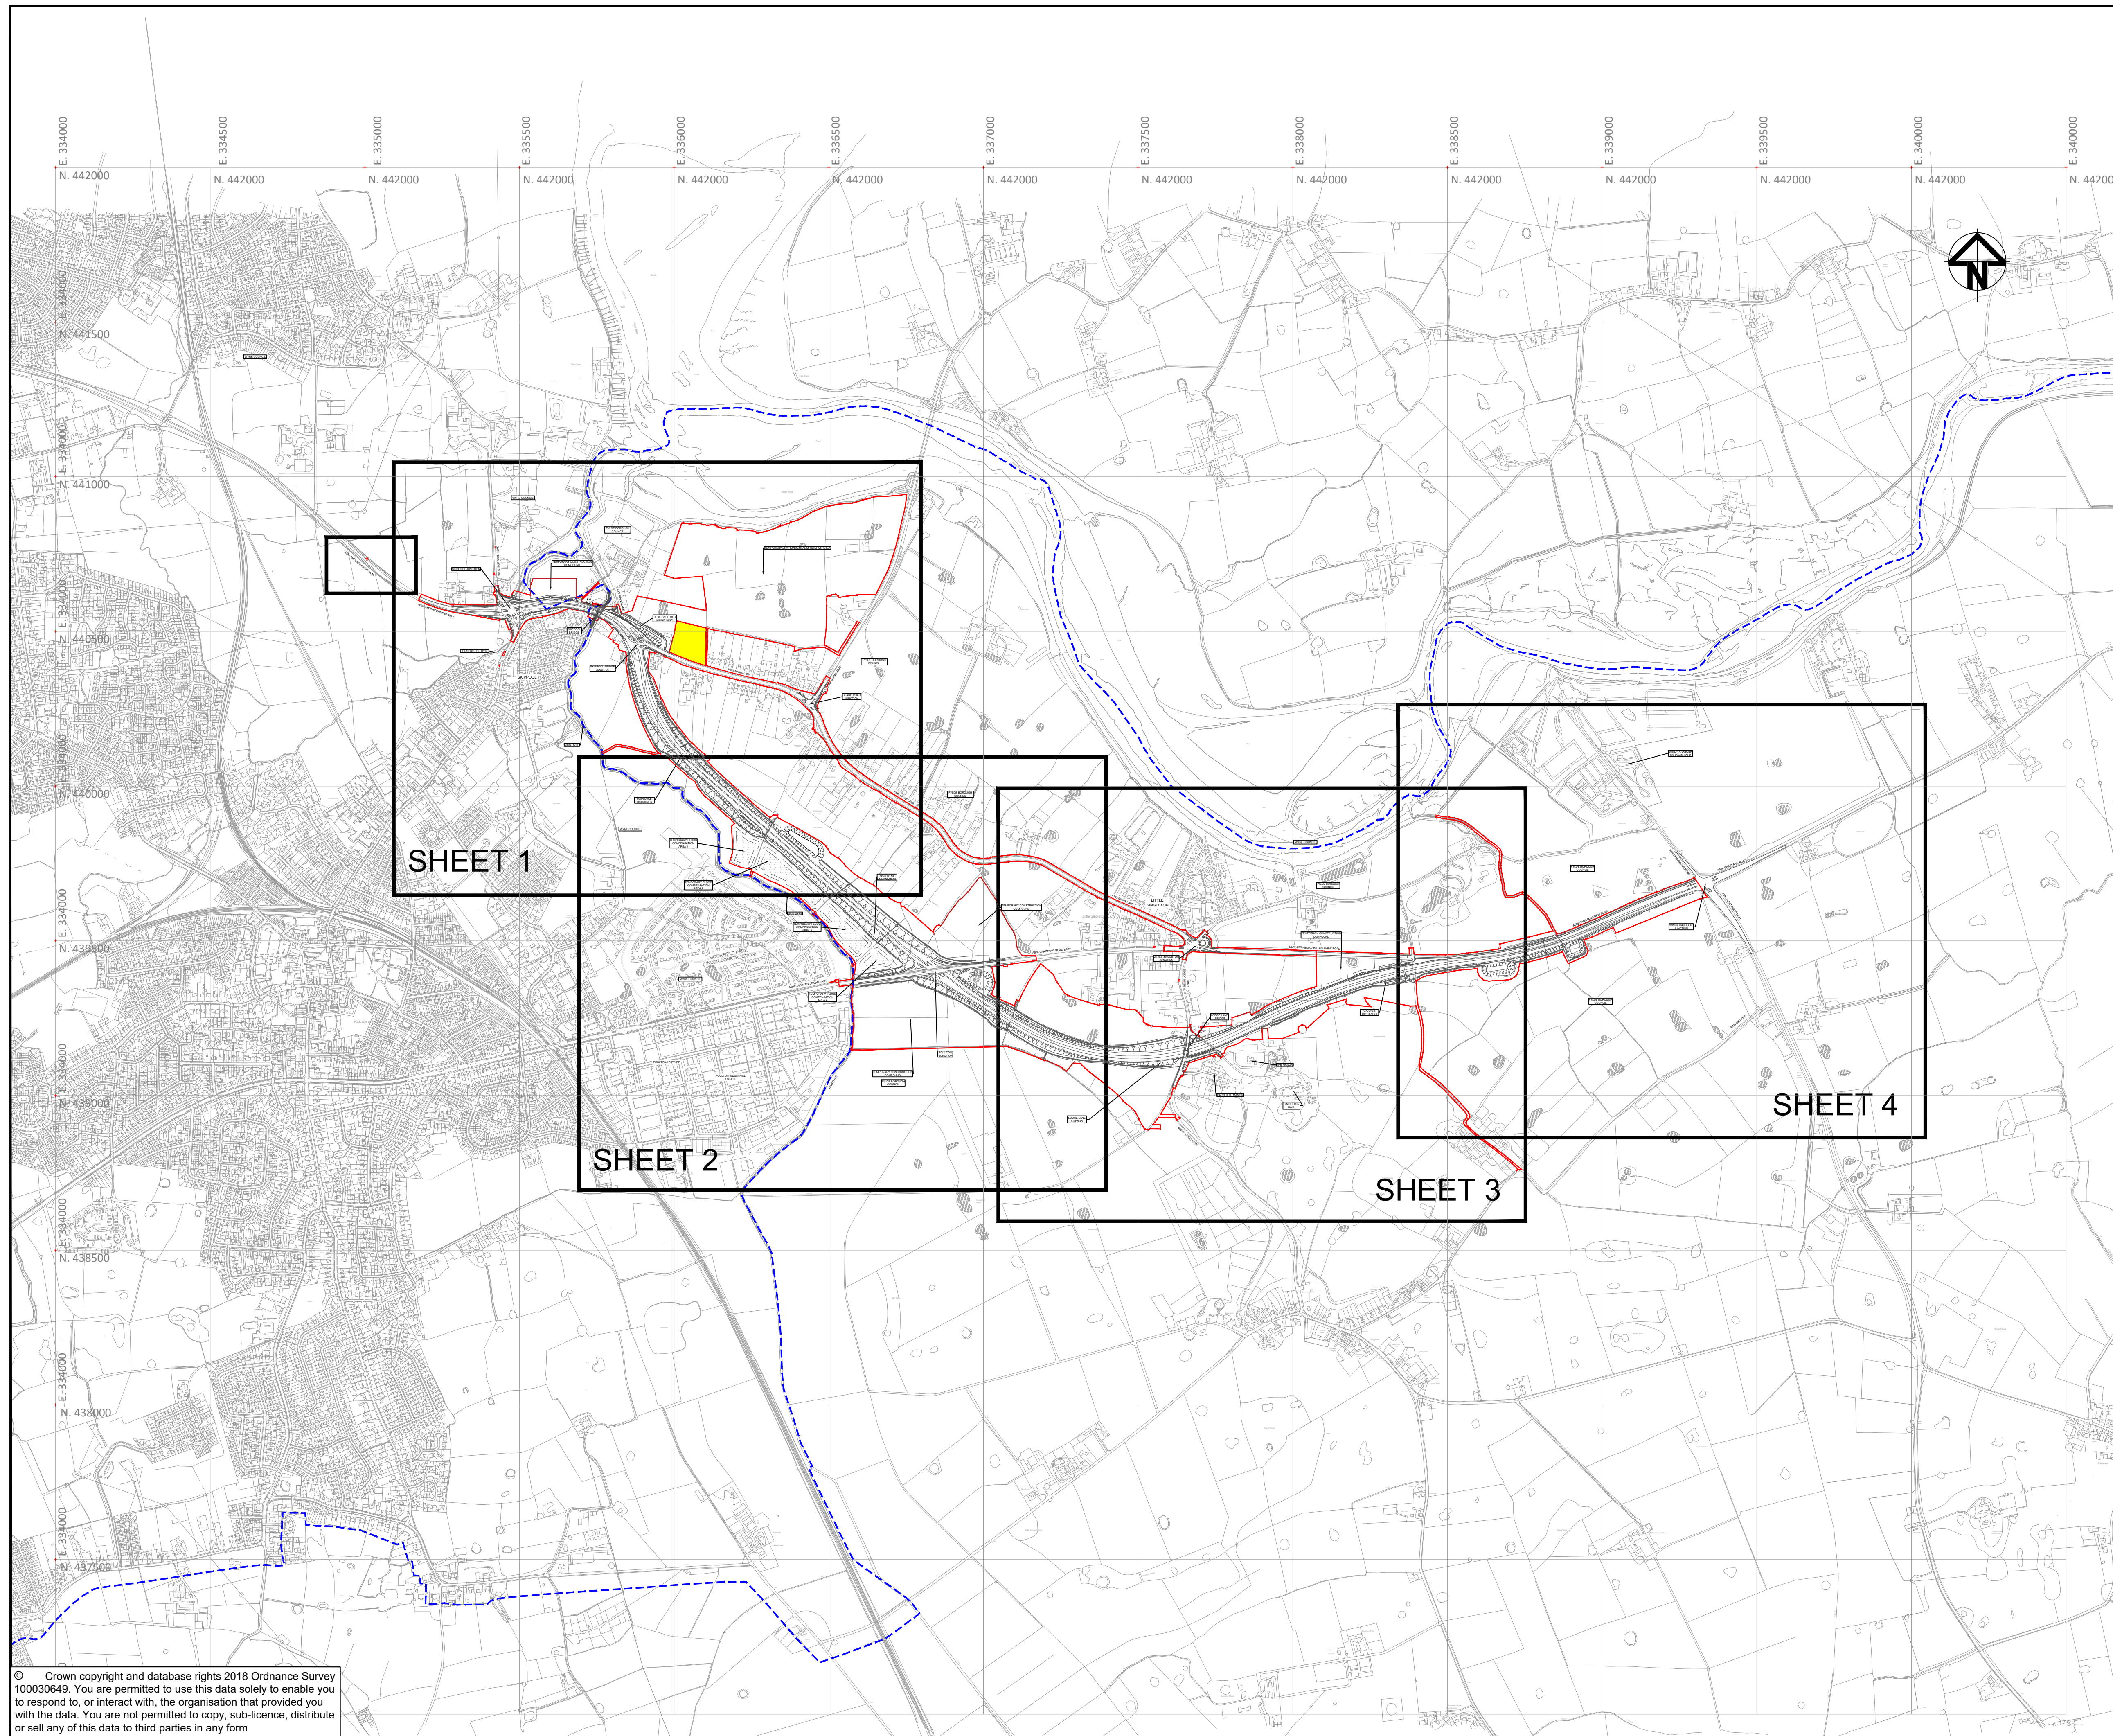



| Drawing Title | Drawing Number | Revision |
|--|--------------------------------------|----------|
| Works Plans – Regulation 5(2)(j) & 5(4) – Key Plan | HE548643-ARC-HGN-SZ_ZZ_000-DR-D-3045 | 1 |
| Works Plans – Regulation 5(2)(j) – Sheet 1 of 4 | HE548643-ARC-HGN-SZ_ZZ_000-DR-D-3046 | 1 |
| Works Plans – Regulation 5(2)(j) – Sheet 2 of 4 | HE548643-ARC-HGN-SZ_ZZ_000-DR-D-3047 | 1 |
| Works Plans – Regulation 5(2)(j) – Sheet 3 of 4 | HE548643-ARC-HGN-SZ_ZZ_000-DR-D-3048 | 1 |
| Works Plans – Regulation 5(2)(j) – Sheet 4 of 4 | HE548643-ARC-HGN-SZ_ZZ_000-DR-D-3049 | 0 |




NOTES:

1. ALL DIMENSIONS ARE IN METRES UNLESS STATED OTHERWISE.
2. WORKS ARE DESCRIBED IN SCHEDULE 1 (AUTHORISED DEVELOPMENT) OF THE DEVELOPMENT CONSENT ORDER (DOCUMENT REFERENCE TR010035/APP/3.1).
3. THE PROPOSED WORKS SHOWN ARE ILLUSTRATIVE ONLY AND WILL BE SUBJECT TO CHANGE AS PART OF THE DETAILED DESIGN DEVELOPMENT. ANY CHANGES WILL BE LIMITED TO BEING WITHIN THE ORDER LIMITS AND ANY OTHER CONSTRAINTS INCLUDED IN THE DEVELOPMENT CONSENT ORDER.
4. THESE WORKS PLANS SHOULD BE READ IN CONJUNCTION WITH THE ENGINEERING DRAWINGS AND SECTIONS (DOCUMENT REFERENCE TR010035/APP/2.6).

 KEY:

-  DRAFT ORDER LIMITS
-  LOCAL AUTHORITY BOUNDARY
-  THE SCHEME (SHOWN FOR ILLUSTRATIVE PURPOSES)
-  AREA NOT INCLUDED WITHIN THE DCO BOUNDARY

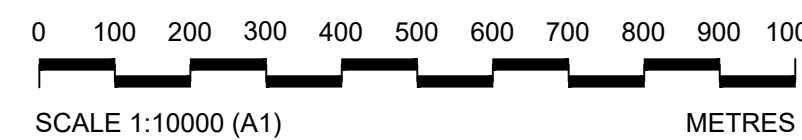

| | | | | | | |
|-----|--------|-----------|-----------------------|-------|-------|---------|
| 1 | S8 | MAY 2019 | DEADLINE 2 SUBMISSION | GH | SP | NH |
| 0 | S8 | OCT 2018 | DCO SUBMISSION | GH | SP | NH |
| Rev | Status | Rev. Date | Purpose of revision | Drawn | Chk'd | Apprv'd |

Client



Project **A585 WINDY HARBOUR TO SKIPPOOL IMPROVEMENT SCHEME**

Drawing Title
**WORKS PLANS
REGULATION 5(2)(j) & 5(4)
KEY PLAN**


| | | | |
|--------|------------------------------|----------|----------|
| Status | DEADLINE 2 SUBMISSION | Revision | 1 |
| Scale | 1 : 10000 @ A1 | Date | MAY 2019 |

| | |
|-------------|--------------|
| Drawn By | G. HERRING |
| Checked By | S. PANESAR |
| Approved By | N. HENDERSON |

| | | | |
|----------|----------|---------------|----|
| PINS No. | TR010035 | Original Size | A1 |
|----------|----------|---------------|----|


Drawing number HE PIN | Originator | Volume | Location | Type | Risk | Number
HE548643-ARC-HGN-SZ_ZZ0-DR-D-3045

© Crown copyright and database rights 2018 Ordnance Survey 100030649. You are permitted to use this data solely to enable you to respond to, or interact with, the organisation that provided you with the data. You are not permitted to copy, sub-licence, distribute or sell any of this data to third parties in any form

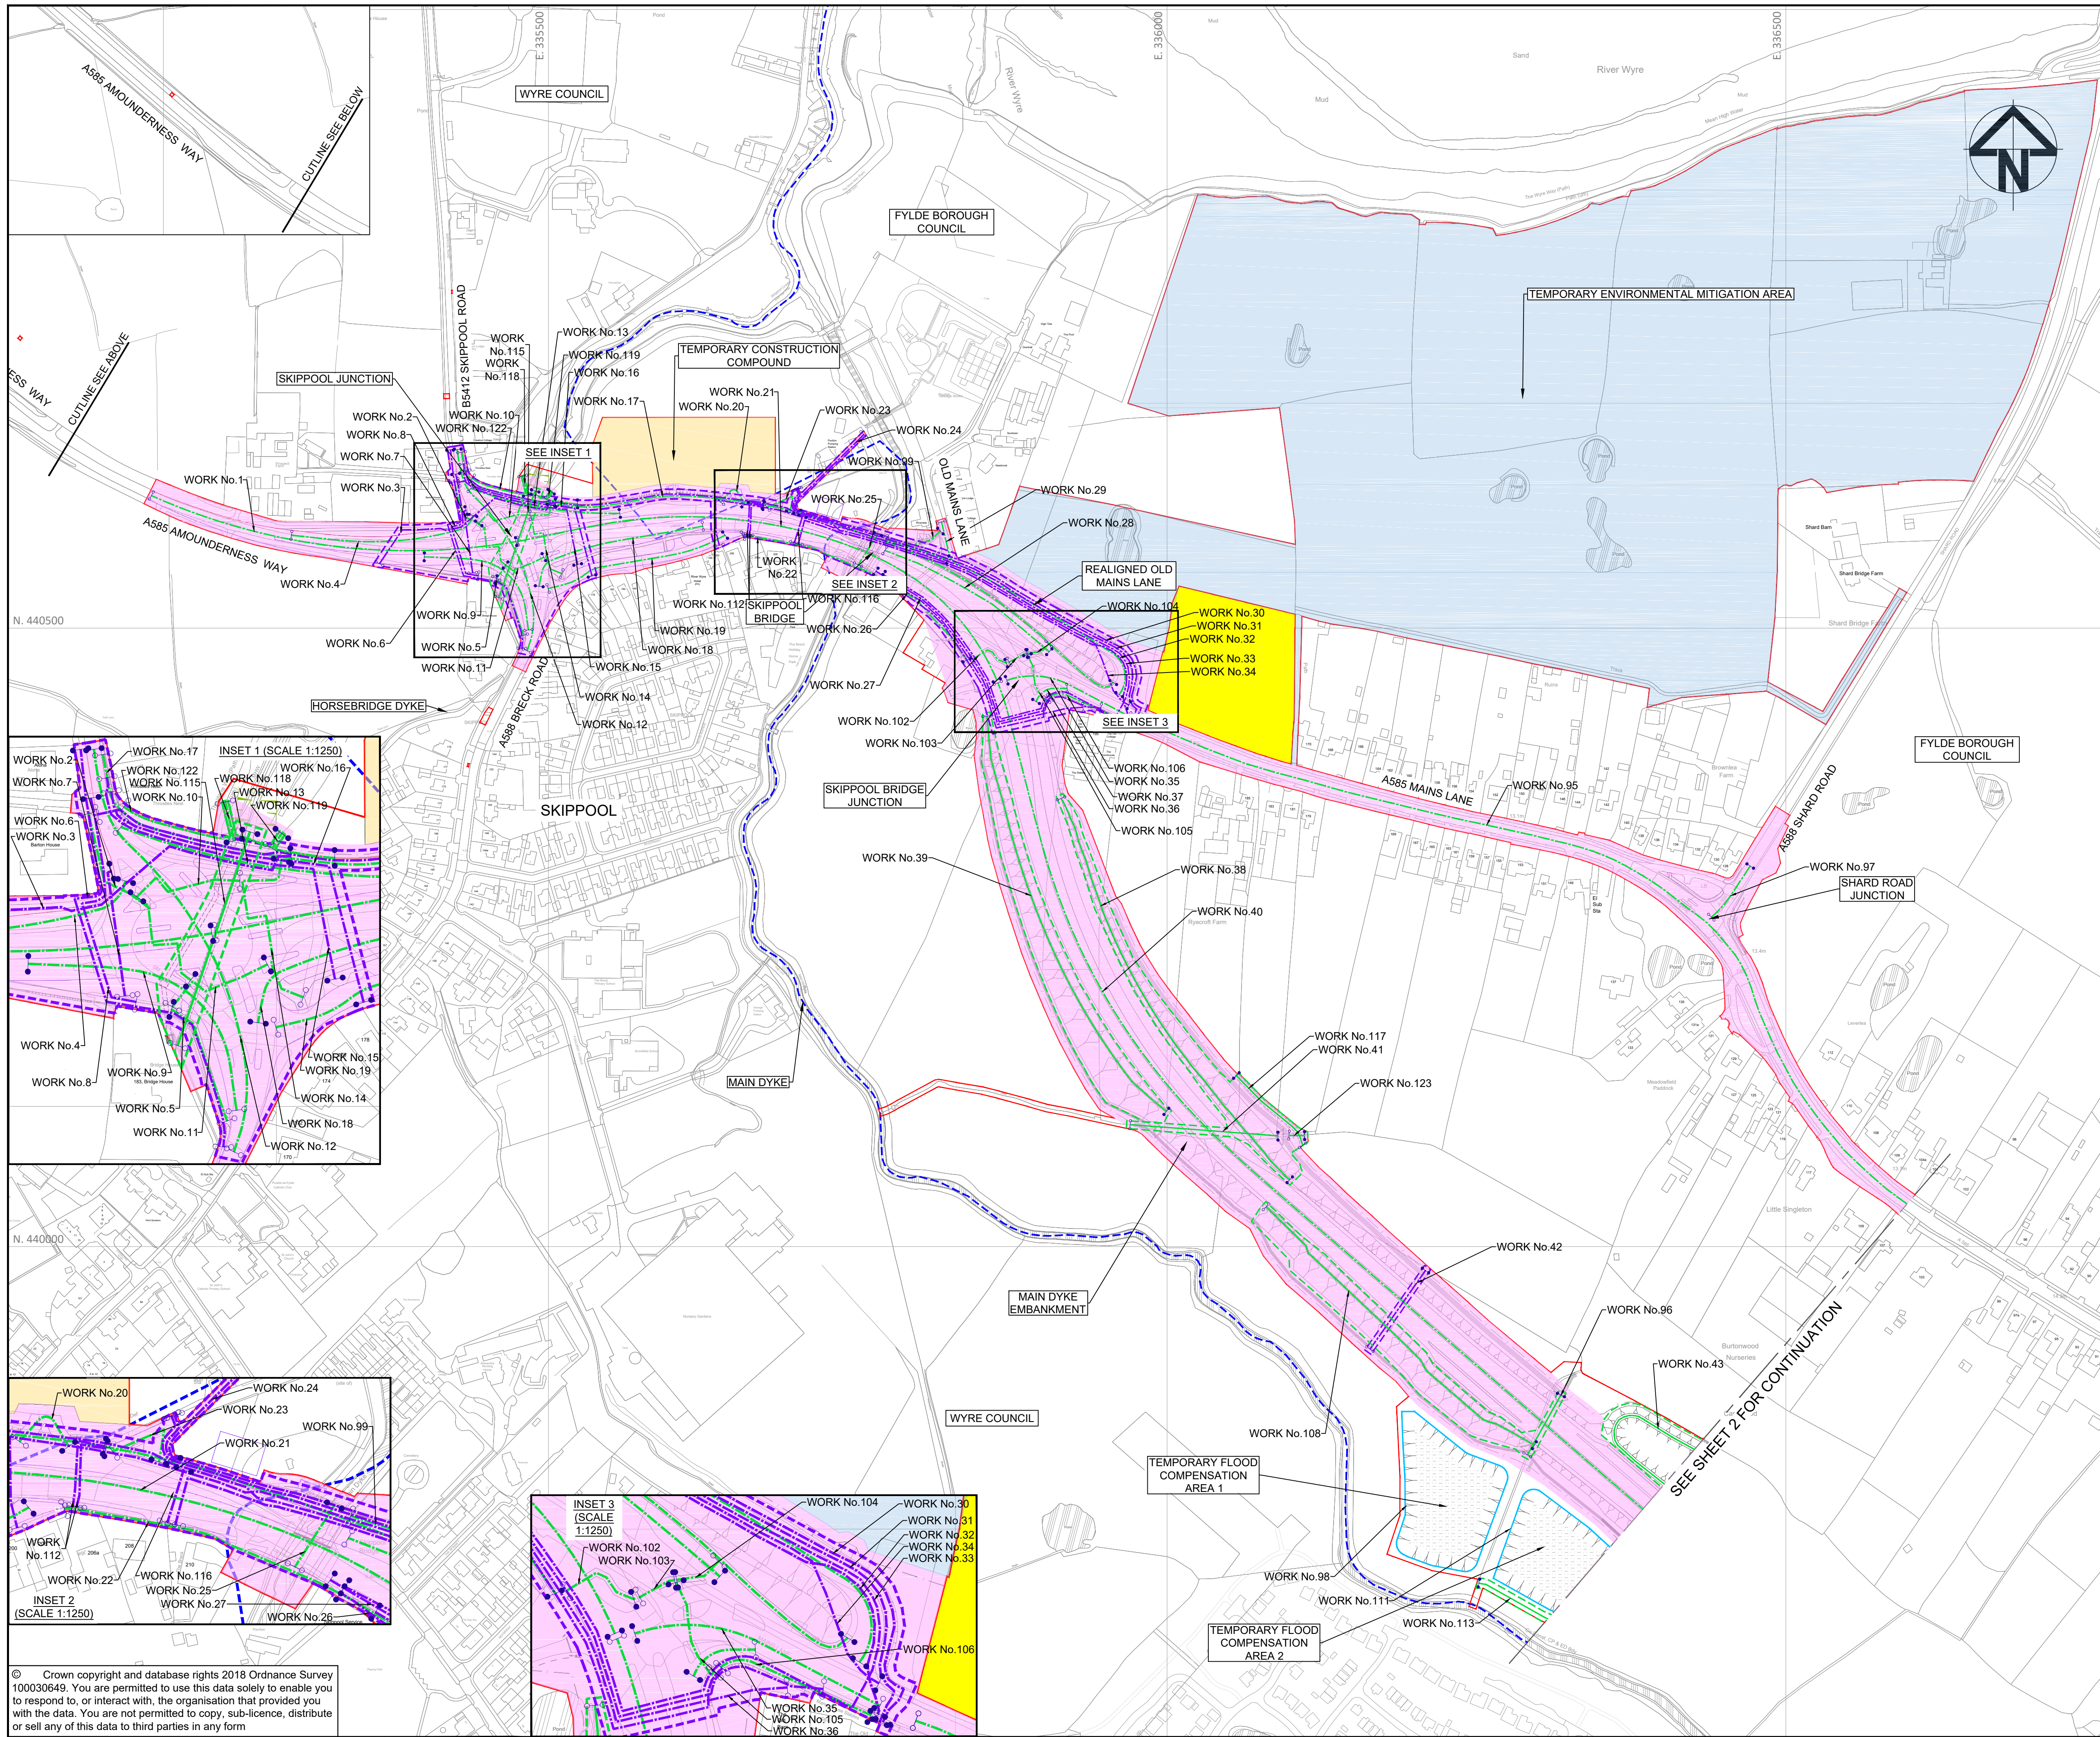

- NOTES:**
1. ALL DIMENSIONS ARE IN METRES UNLESS STATED OTHERWISE.
 2. WORKS ARE DESCRIBED IN SCHEDULE 1 (AUTHORISED DEVELOPMENT) OF THE DEVELOPMENT CONSENT ORDER (DOCUMENT REFERENCE TR010035/APP/3.1).
 3. THE PROPOSED WORKS SHOWN ARE ILLUSTRATIVE ONLY AND WILL BE SUBJECT TO CHANGE AS PART OF THE DETAILED DESIGN DEVELOPMENT. ANY CHANGES WILL BE LIMITED TO BEING WITHIN THE ORDER LIMITS AND ANY OTHER CONSTRAINTS INCLUDED IN THE DEVELOPMENT CONSENT ORDER.
 4. THESE WORKS PLANS SHOULD BE READ IN CONJUNCTION WITH THE ENGINEERING DRAWINGS AND SECTIONS (DOCUMENT REFERENCE TR010035/APP/2.6).

- KEY:**
- DRAFT ORDER LIMITS
 - LOCAL AUTHORITY BOUNDARY
 - THE SCHEME (SHOWN FOR ILLUSTRATIVE PURPOSES)
 - AREA NOT INCLUDED WITHIN THE DCO BOUNDARY
 - TEMPORARY CONSTRUCTION COMPOUND
 - LINEAR HIGHWAY WORK LIMIT OF DEVIATION
 - TEMPORARY ENVIRONMENTAL MITIGATION AREA
 - LINEAR HIGHWAY WORK CENTRELINE (APPROX)
 - NON-LINEAR HIGHWAY WORK CENTRELINE (APPROX)
 - NON-LINEAR HIGHWAY WORK LIMIT OF DEVIATION
 - UTILITY DIVERSION CENTRELINE (APPROX)
 - UTILITY DIVERSION LIMIT OF DEVIATION
 - TEMPORARY FLOOD COMPENSATION AREA (APPROX)
 - COMMENCEMENT OF WORKS (APPROX)
 - TERMINATION OF WORKS (APPROX)

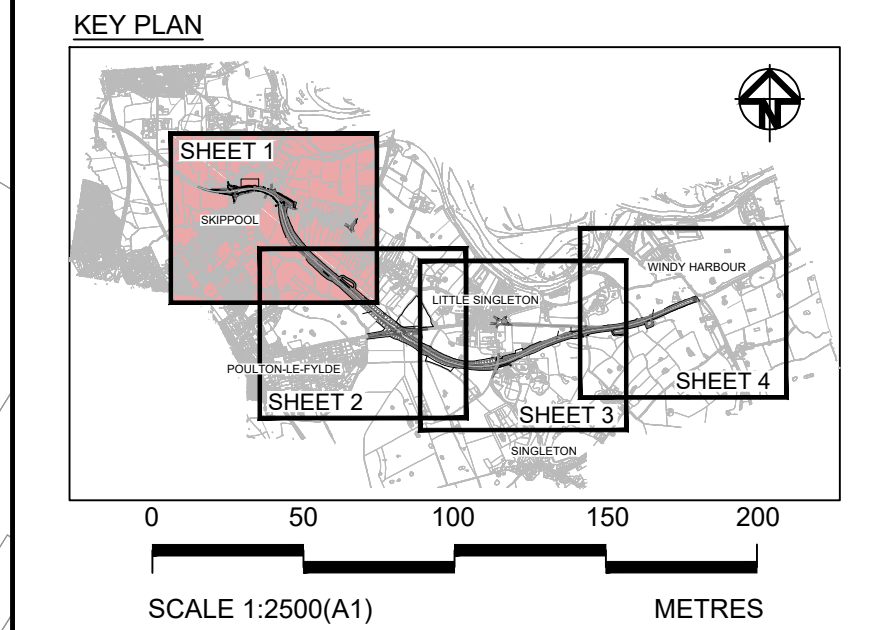

| | | | | | | |
|-----|--------|-----------|----------------------------------|-------|------|-------|
| 1 | SB | MAY 2019 | DRAFT ORDER LIMIT & WORKS UPDATE | GH | SP | NH |
| 0 | SB | OCT 2018 | DCO SUBMISSION | GH | SP | NH |
| Rev | Status | Rev. Date | Purpose of revision | Drawn | Chkd | Apprv |




Client
Project **A585 WINDY HARBOUR TO SKIPPOOL IMPROVEMENT SCHEME**

Drawing Title
WORKS PLANS REGULATION 5(2)(j) SHEET 1 OF 4

| | | | |
|--|---|---------------|----------|
| Status | DEADLINE 2 SUBMISSION | Revision | 1 |
| Scale | 1 : 2500 @ A1 | Date | MAY 2019 |
| Drawn By | G.HERRING | | |
| Checked By | S.PANESAR | | |
| Approved By | N.HENDERSON | | |
| PINS No. | TR010035 | Original Size | A1 |
| Drawing number | HEPN Original Volume Location Type Rev Number | | |
| HE548643-ARC-HGN-SZ_Z20-DR-D-3046 | | | |

© Crown copyright and database rights 2018 Ordnance Survey 100030649. You are permitted to use this data solely to enable you to respond to, or interact with, the organisation that provided you with the data. You are not permitted to copy, sub-licence, distribute or sell any of this data to third parties in any form

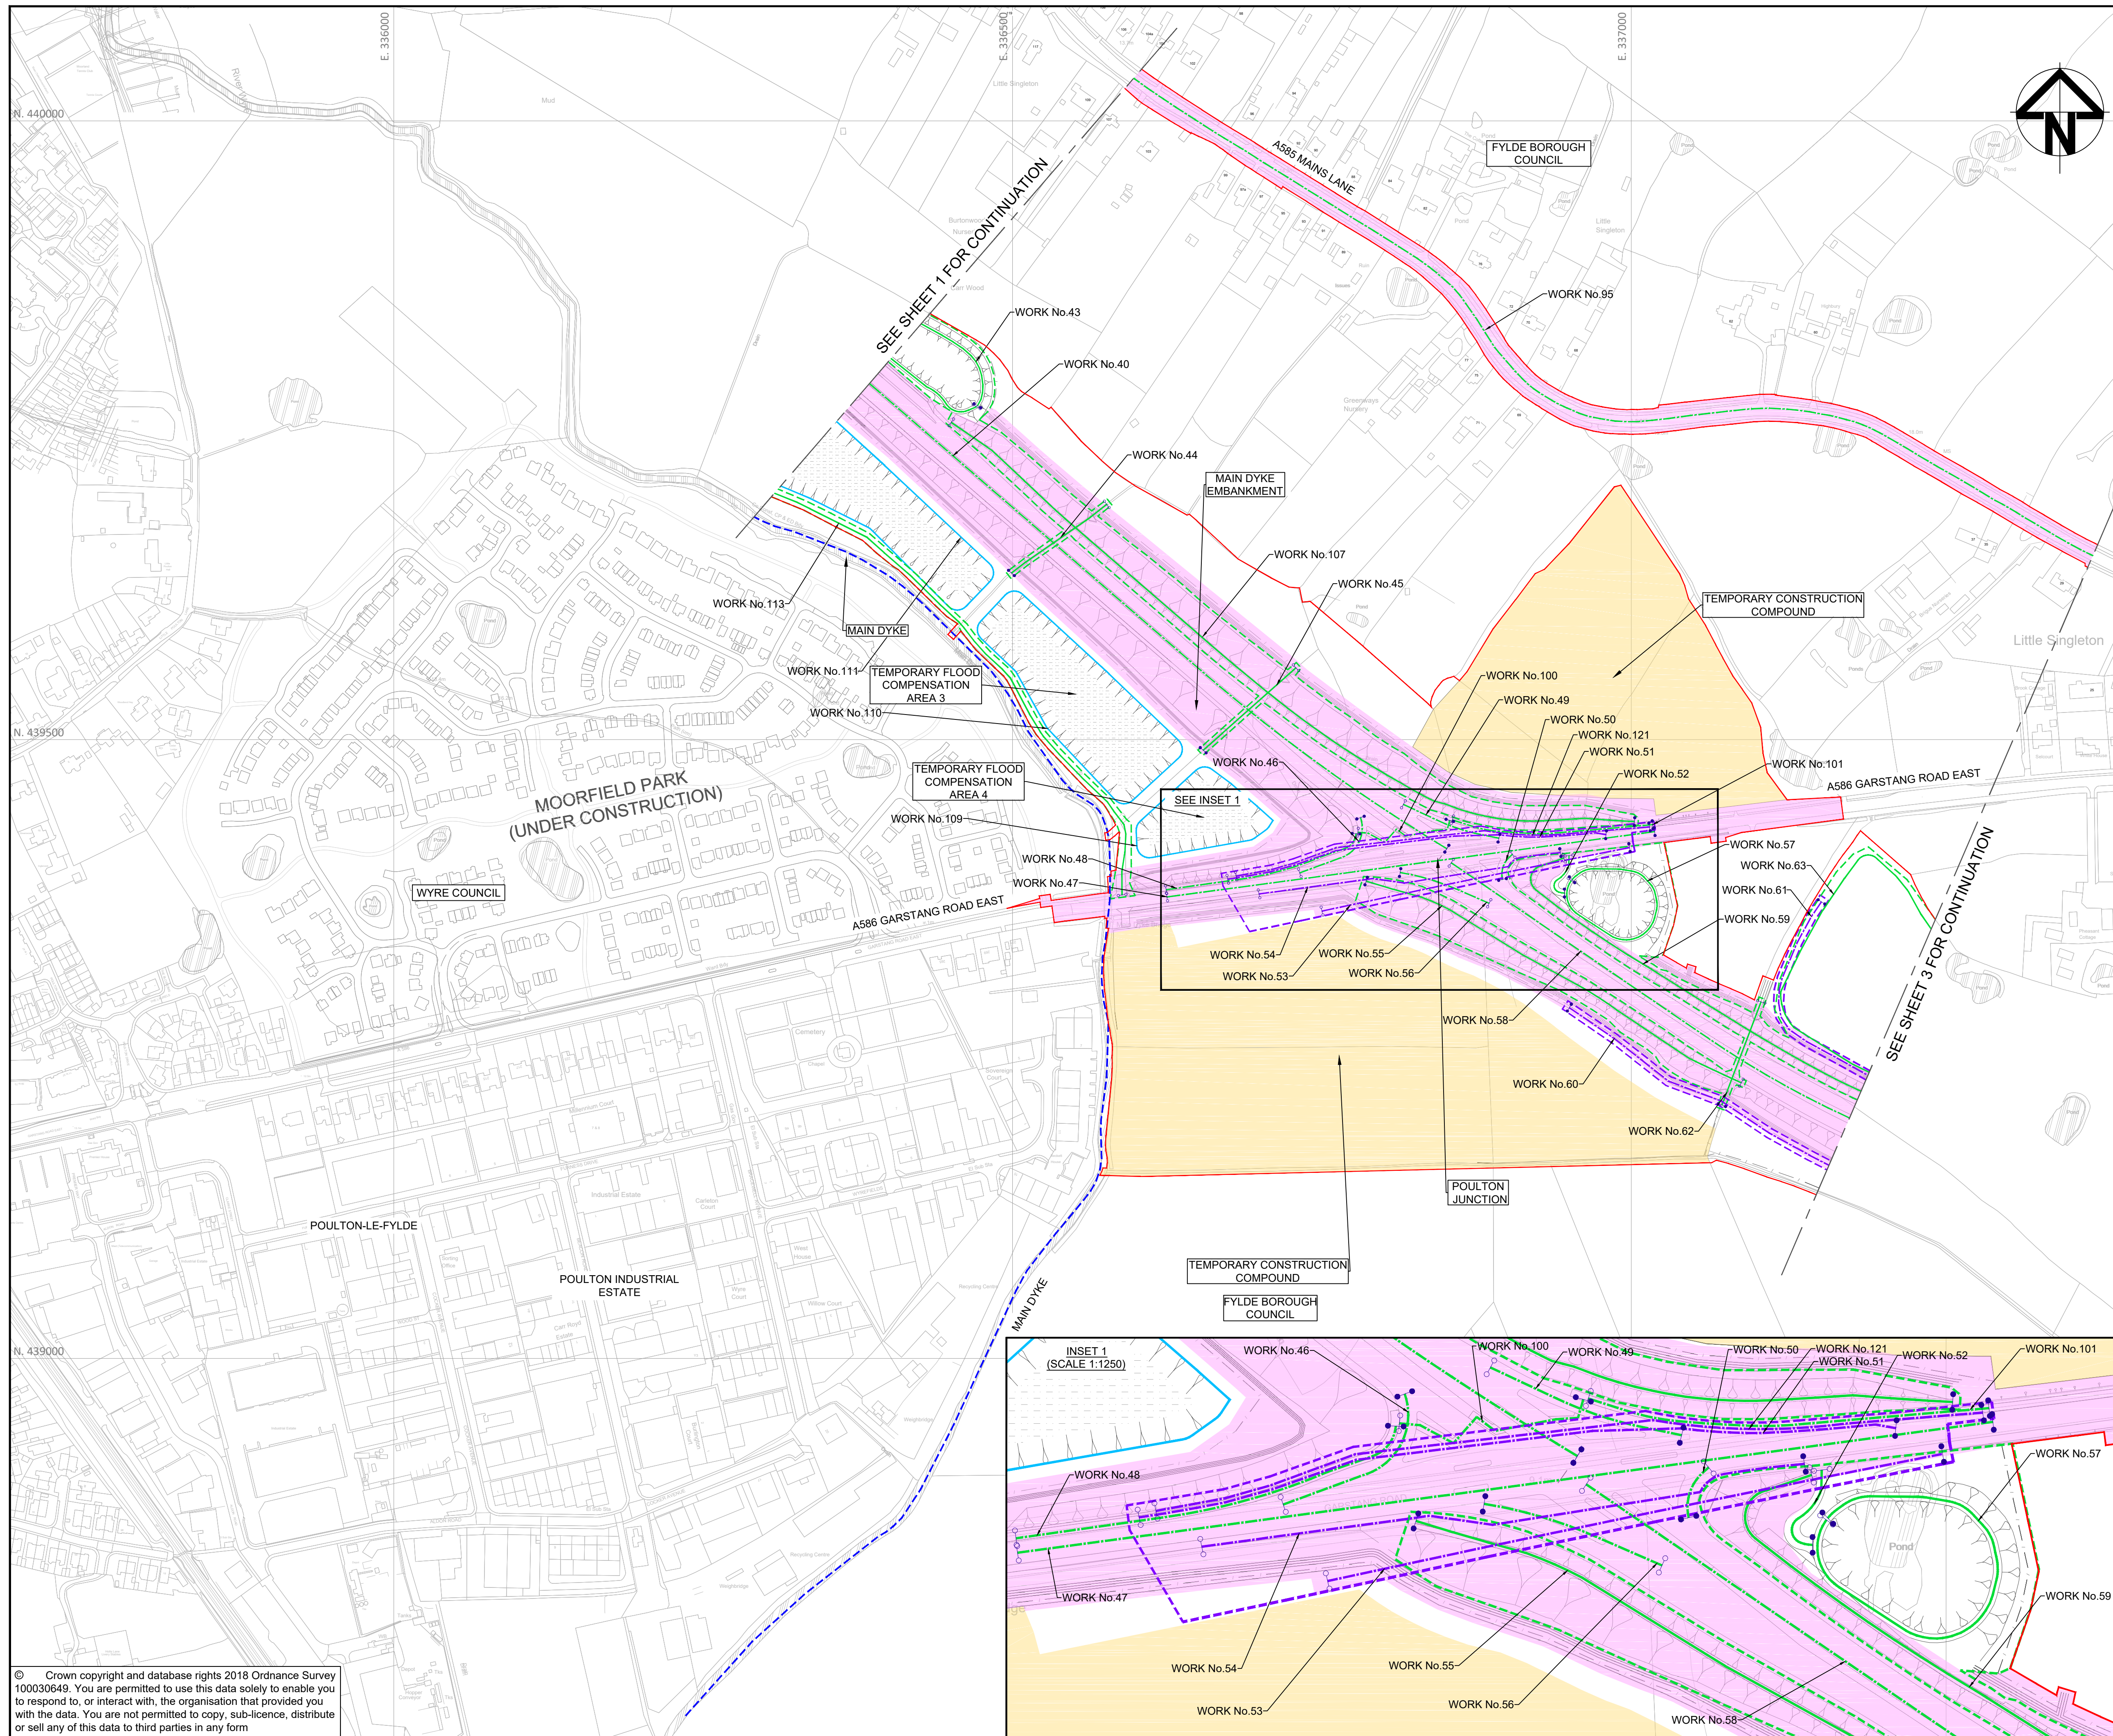


NOTES:

1. ALL DIMENSIONS ARE IN METRES UNLESS STATED OTHERWISE.
2. WORKS ARE DESCRIBED IN SCHEDULE 1 (AUTHORISED DEVELOPMENT) OF THE DEVELOPMENT CONSENT ORDER (DOCUMENT REFERENCE TR010035/APP/3.1).
3. THE PROPOSED WORKS SHOWN ARE ILLUSTRATIVE ONLY AND WILL BE SUBJECT TO CHANGE AS PART OF THE DETAILED DESIGN DEVELOPMENT. ANY CHANGES WILL BE LIMITED TO BEING WITHIN THE ORDER LIMITS AND ANY OTHER CONSTRAINTS INCLUDED IN THE DEVELOPMENT CONSENT ORDER.
4. THESE WORKS PLANS SHOULD BE READ IN CONJUNCTION WITH THE ENGINEERING DRAWINGS AND SECTIONS (DOCUMENT REFERENCE TR010035/APP/2.6).

KEY:

- DRAFT ORDER LIMITS
- - - LOCAL AUTHORITY BOUNDARY
- THE SCHEME (SHOWN FOR ILLUSTRATIVE PURPOSES)
- AREA NOT INCLUDED WITHIN THE DCO BOUNDARY
- TEMPORARY CONSTRUCTION COMPOUND
- LINEAR HIGHWAY WORK LIMIT OF DEVIATION
- TEMPORARY ENVIRONMENTAL MITIGATION AREA
- LINEAR HIGHWAY WORK CENTRELINE (APPROX)
- NON-LINEAR HIGHWAY WORK CENTRELINE (APPROX)
- NON-LINEAR HIGHWAY WORK LIMIT OF DEVIATION
- UTILITY DIVERSION CENTRELINE (APPROX)
- UTILITY DIVERSION LIMIT OF DEVIATION
- TEMPORARY FLOOD COMPENSATION AREA (APPROX)
- COMMENCEMENT OF WORKS (APPROX)
- TERMINATION OF WORKS (APPROX)

KEY PLAN

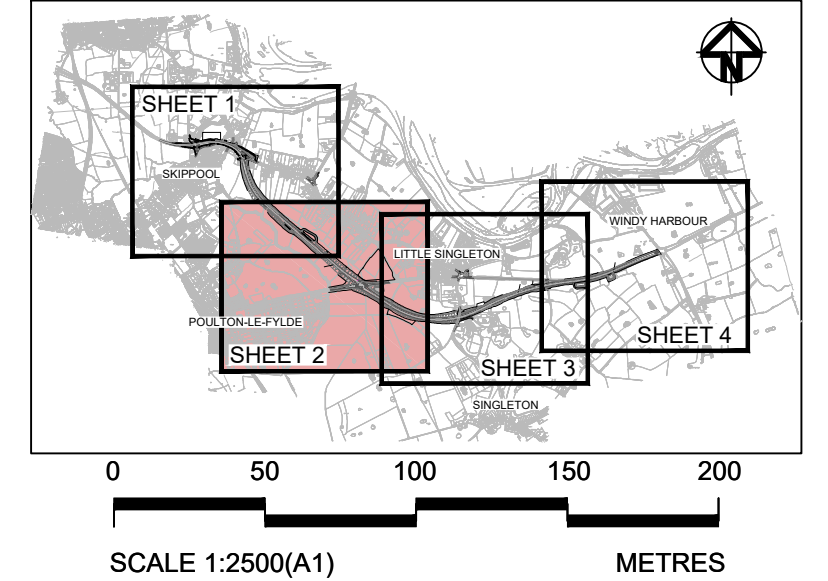

| Rev | Status | Rev. Date | Purpose of revision | Drawn | Chk'd | Appr'd |
|-----|--------|-----------|---------------------|-------|-------|--------|
| 1 | S8 | MAY 2019 | WORKS UPDATE | GH | SP | NH |
| 0 | S8 | OCT 2018 | DCO SUBMISSION | GH | SP | NH |






Client: **highways england**

Project: **A585 WINDY HARBOUR TO SKIPPOOL IMPROVEMENT SCHEME**

Drawing Title: **WORKS PLANS REGULATION 5(2)(j) SHEET 2 OF 4**


| Status | Revision |
|---|-------------------|
| DEADLINE 2 SUBMISSION | 1 |
| Scale: 1:2500 @ A1 | Date: MAY 2019 |
| Drawn By: G.HERRING | |
| Checked By: S.PANESAR | |
| Approved By: N.HENDERSON | |
| PINS No. TR010035 | Original Size: A1 |
| Drawing number: HE-FHS Originator Volume Location Type Rev Number | |
| HE548643-ARC-HGN-SZ_ZZ0-DR-D-3047 | |

© Crown copyright and database rights 2018 Ordnance Survey 100030649. You are permitted to use this data solely to enable you to respond to, or interact with, the organisation that provided you with the data. You are not permitted to copy, sub-licence, distribute or sell any of this data to third parties in any form

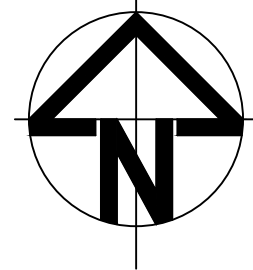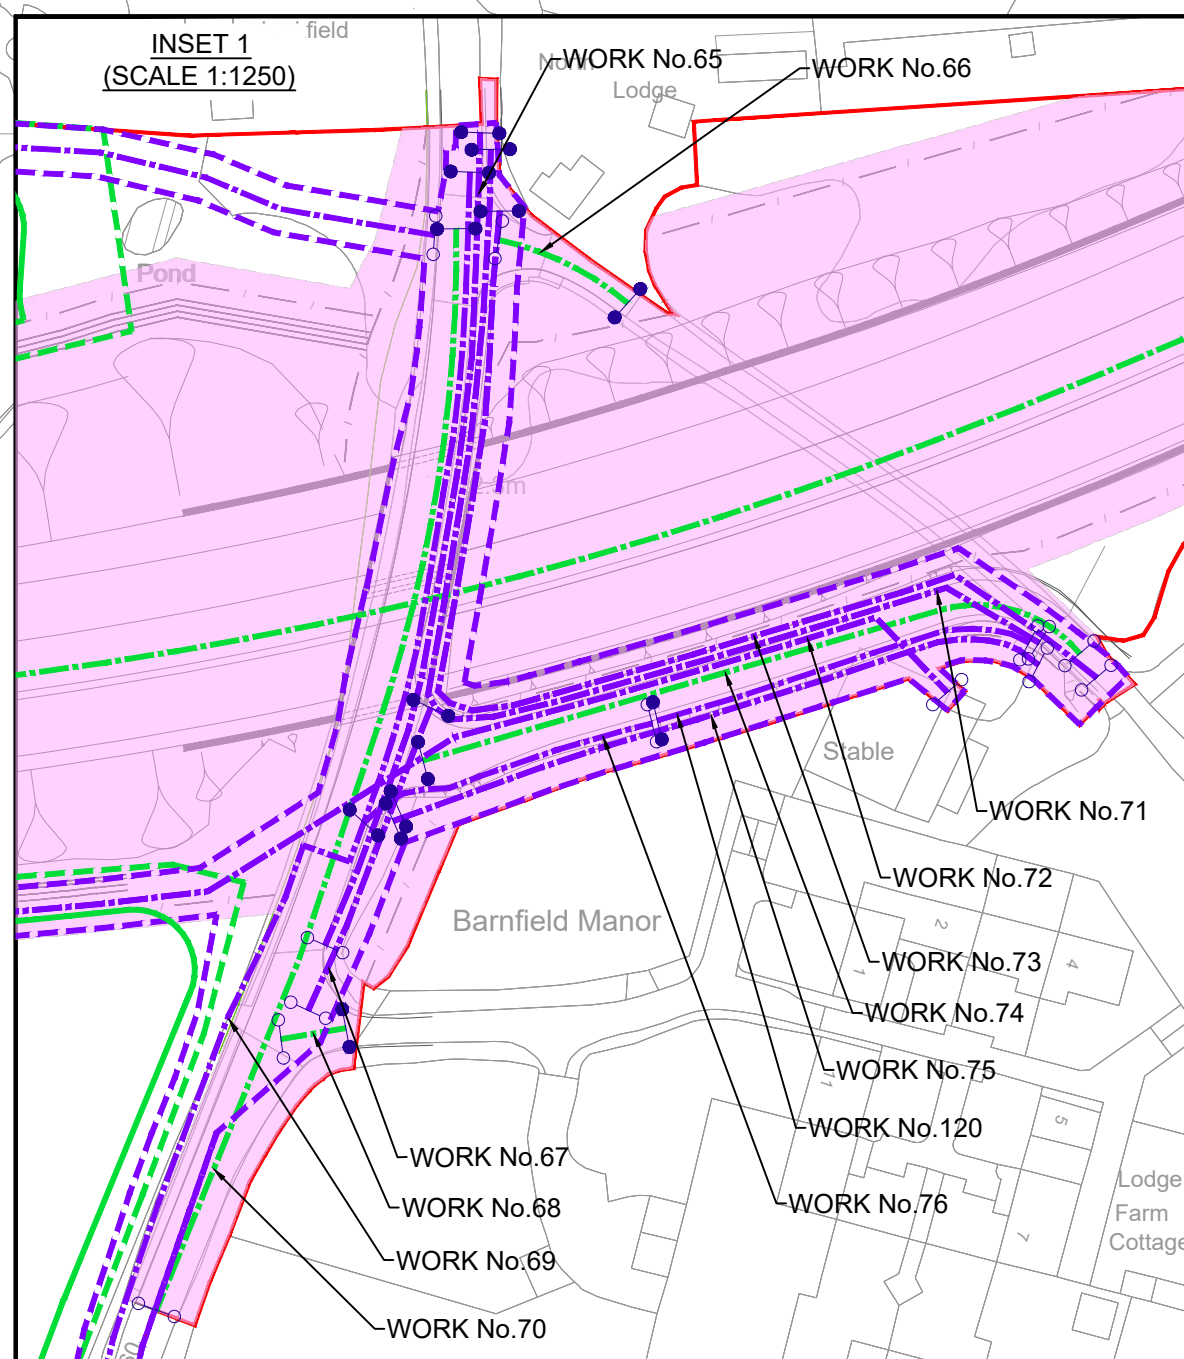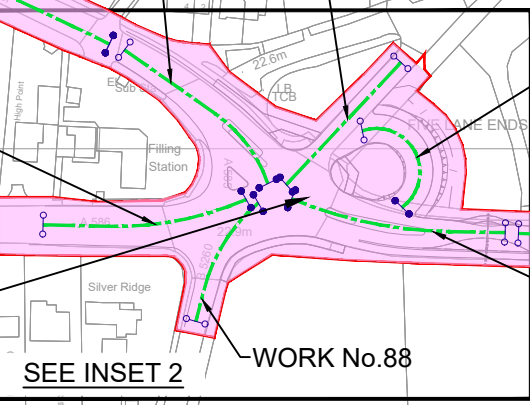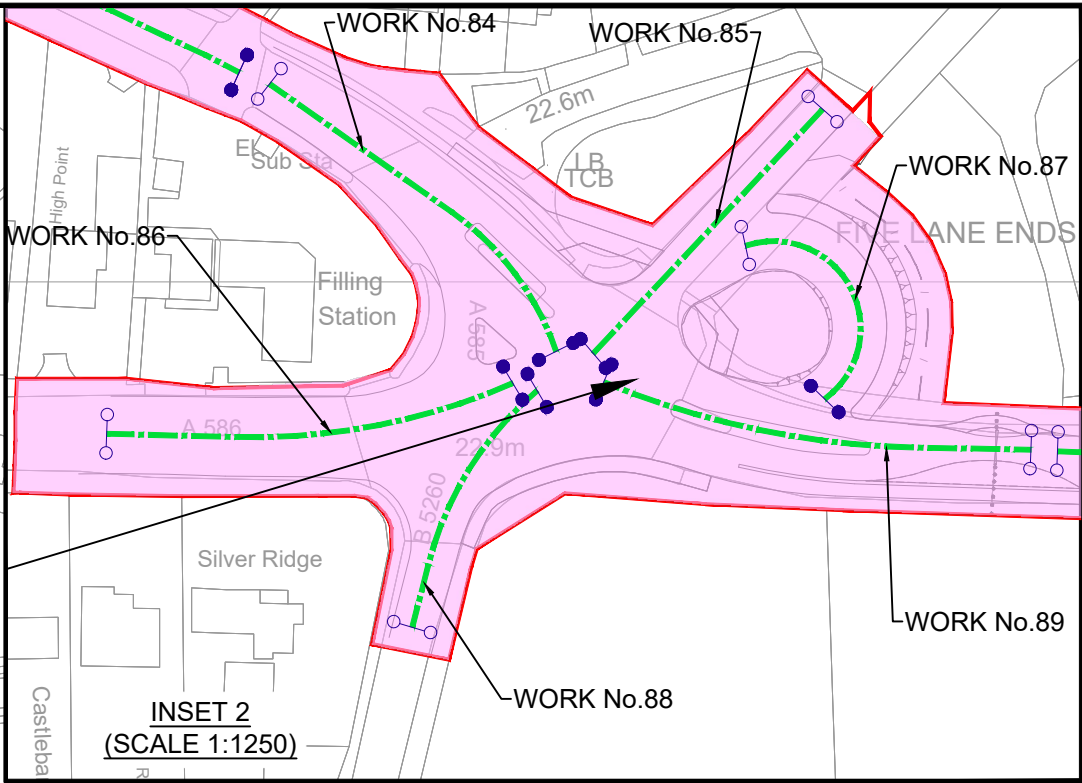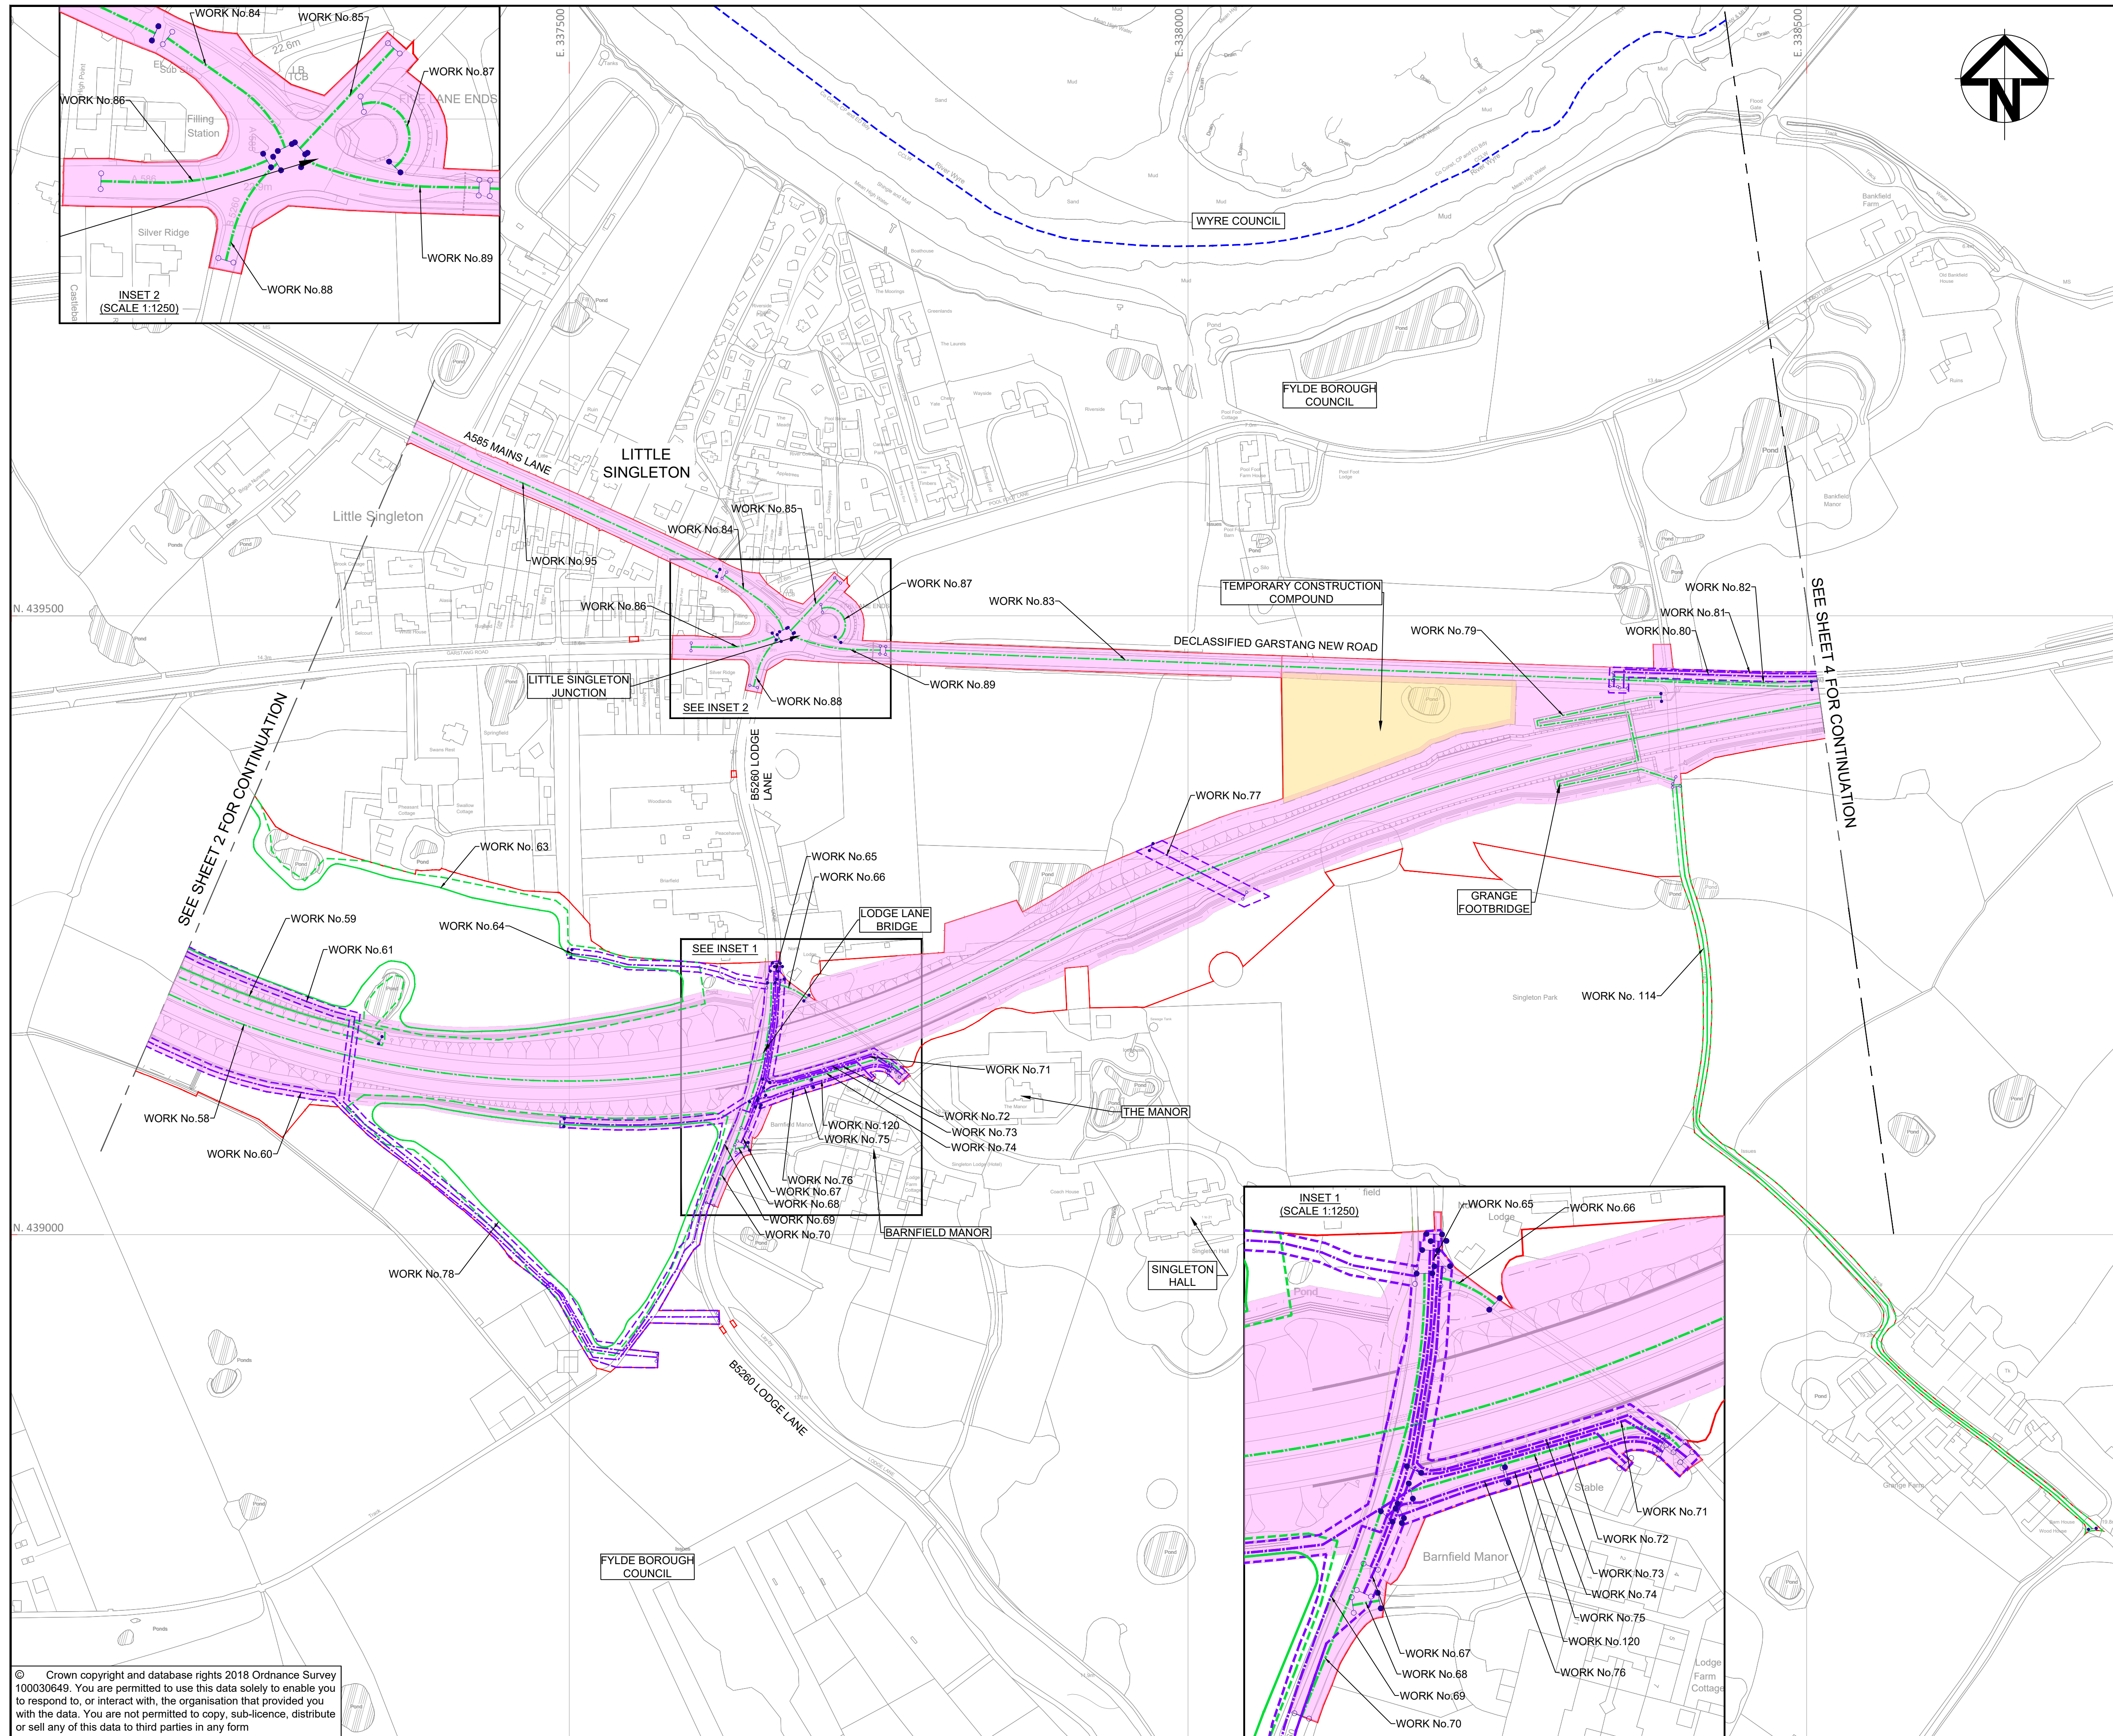

- NOTES:**
- ALL DIMENSIONS ARE IN METRES UNLESS STATED OTHERWISE.
 - WORKS ARE DESCRIBED IN SCHEDULE 1 (AUTHORISED DEVELOPMENT) OF THE DEVELOPMENT CONSENT ORDER (DOCUMENT REFERENCE TR010035/APP/3.1).
 - THE PROPOSED WORKS SHOWN ARE ILLUSTRATIVE ONLY AND WILL BE SUBJECT TO CHANGE AS PART OF THE DETAILED DESIGN DEVELOPMENT. ANY CHANGES WILL BE LIMITED TO BEING WITHIN THE ORDER LIMITS AND ANY OTHER CONSTRAINTS INCLUDED IN THE DEVELOPMENT CONSENT ORDER.
 - THESE WORKS PLANS SHOULD BE READ IN CONJUNCTION WITH THE ENGINEERING DRAWINGS AND SECTIONS (DOCUMENT REFERENCE TR010035/APP/2.6).

- KEY:**
- DRAFT ORDER LIMITS
 - LOCAL AUTHORITY BOUNDARY
 - THE SCHEME (SHOWN FOR ILLUSTRATIVE PURPOSES)
 - AREA NOT INCLUDED WITHIN THE DCO BOUNDARY
 - TEMPORARY CONSTRUCTION COMPOUND
 - LINEAR HIGHWAY WORK LIMIT OF DEVIATION
 - TEMPORARY ENVIRONMENTAL MITIGATION AREA
 - LINEAR HIGHWAY WORK CENTRELINE (APPROX)
 - NON-LINEAR HIGHWAY WORK CENTRELINE (APPROX)
 - NON-LINEAR HIGHWAY WORK LIMIT OF DEVIATION
 - UTILITY DIVERSION CENTRELINE (APPROX)
 - UTILITY DIVERSION LIMIT OF DEVIATION
 - TEMPORARY FLOOD COMPENSATION AREA (APPROX)
 - COMMENCEMENT OF WORKS (APPROX)
 - TERMINATION OF WORKS (APPROX)

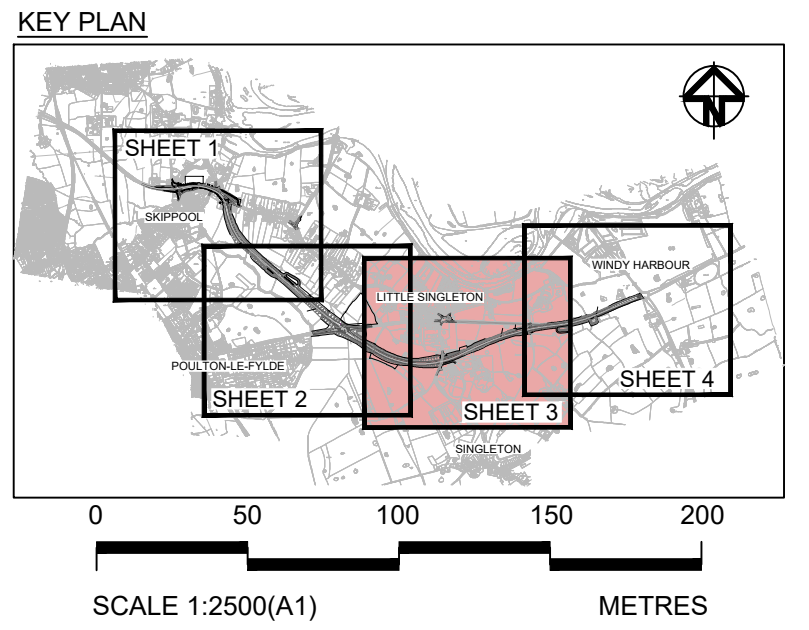

| Rev | Status | Rev. Date | Purpose of revision | Drawn | Chk'd | Apprv'd |
|-----|--------|-----------|---------------------|-------|-------|---------|
| 1 | S8 | MAY 2019 | WORKS UPDATE | | GH | SP NH |
| 0 | S8 | OCT 2018 | DCO SUBMISSION | | GH | SP NH |




Project **A585 WINDY HARBOUR TO SKIPPOOL IMPROVEMENT SCHEME**

Drawing Title
WORKS PLANS REGULATION 5(2)(j) SHEET 3 OF 4


| | | | |
|---|------------------------------|---------------|----------|
| Status | DEADLINE 2 SUBMISSION | Revision | 1 |
| Scale | 1 : 2500 @ A1 | Date | MAY 2019 |
| Drawn By | G.HERRING | | |
| Checked By | S.PANESAR | | |
| Approved By | N.HENDERSON | | |
| PINS No. | TR010035 | Original Size | A1 |
| Drawing number HE PIN Designer Volume Location Type File Number HE548643-ARC-HGN-SZ_ZZ0-DR-D-3048 | | | |

© Crown copyright and database rights 2018 Ordnance Survey 100030649. You are permitted to use this data solely to enable you to respond to, or interact with, the organisation that provided you with the data. You are not permitted to copy, sub-licence, distribute or sell any of this data to third parties in any form

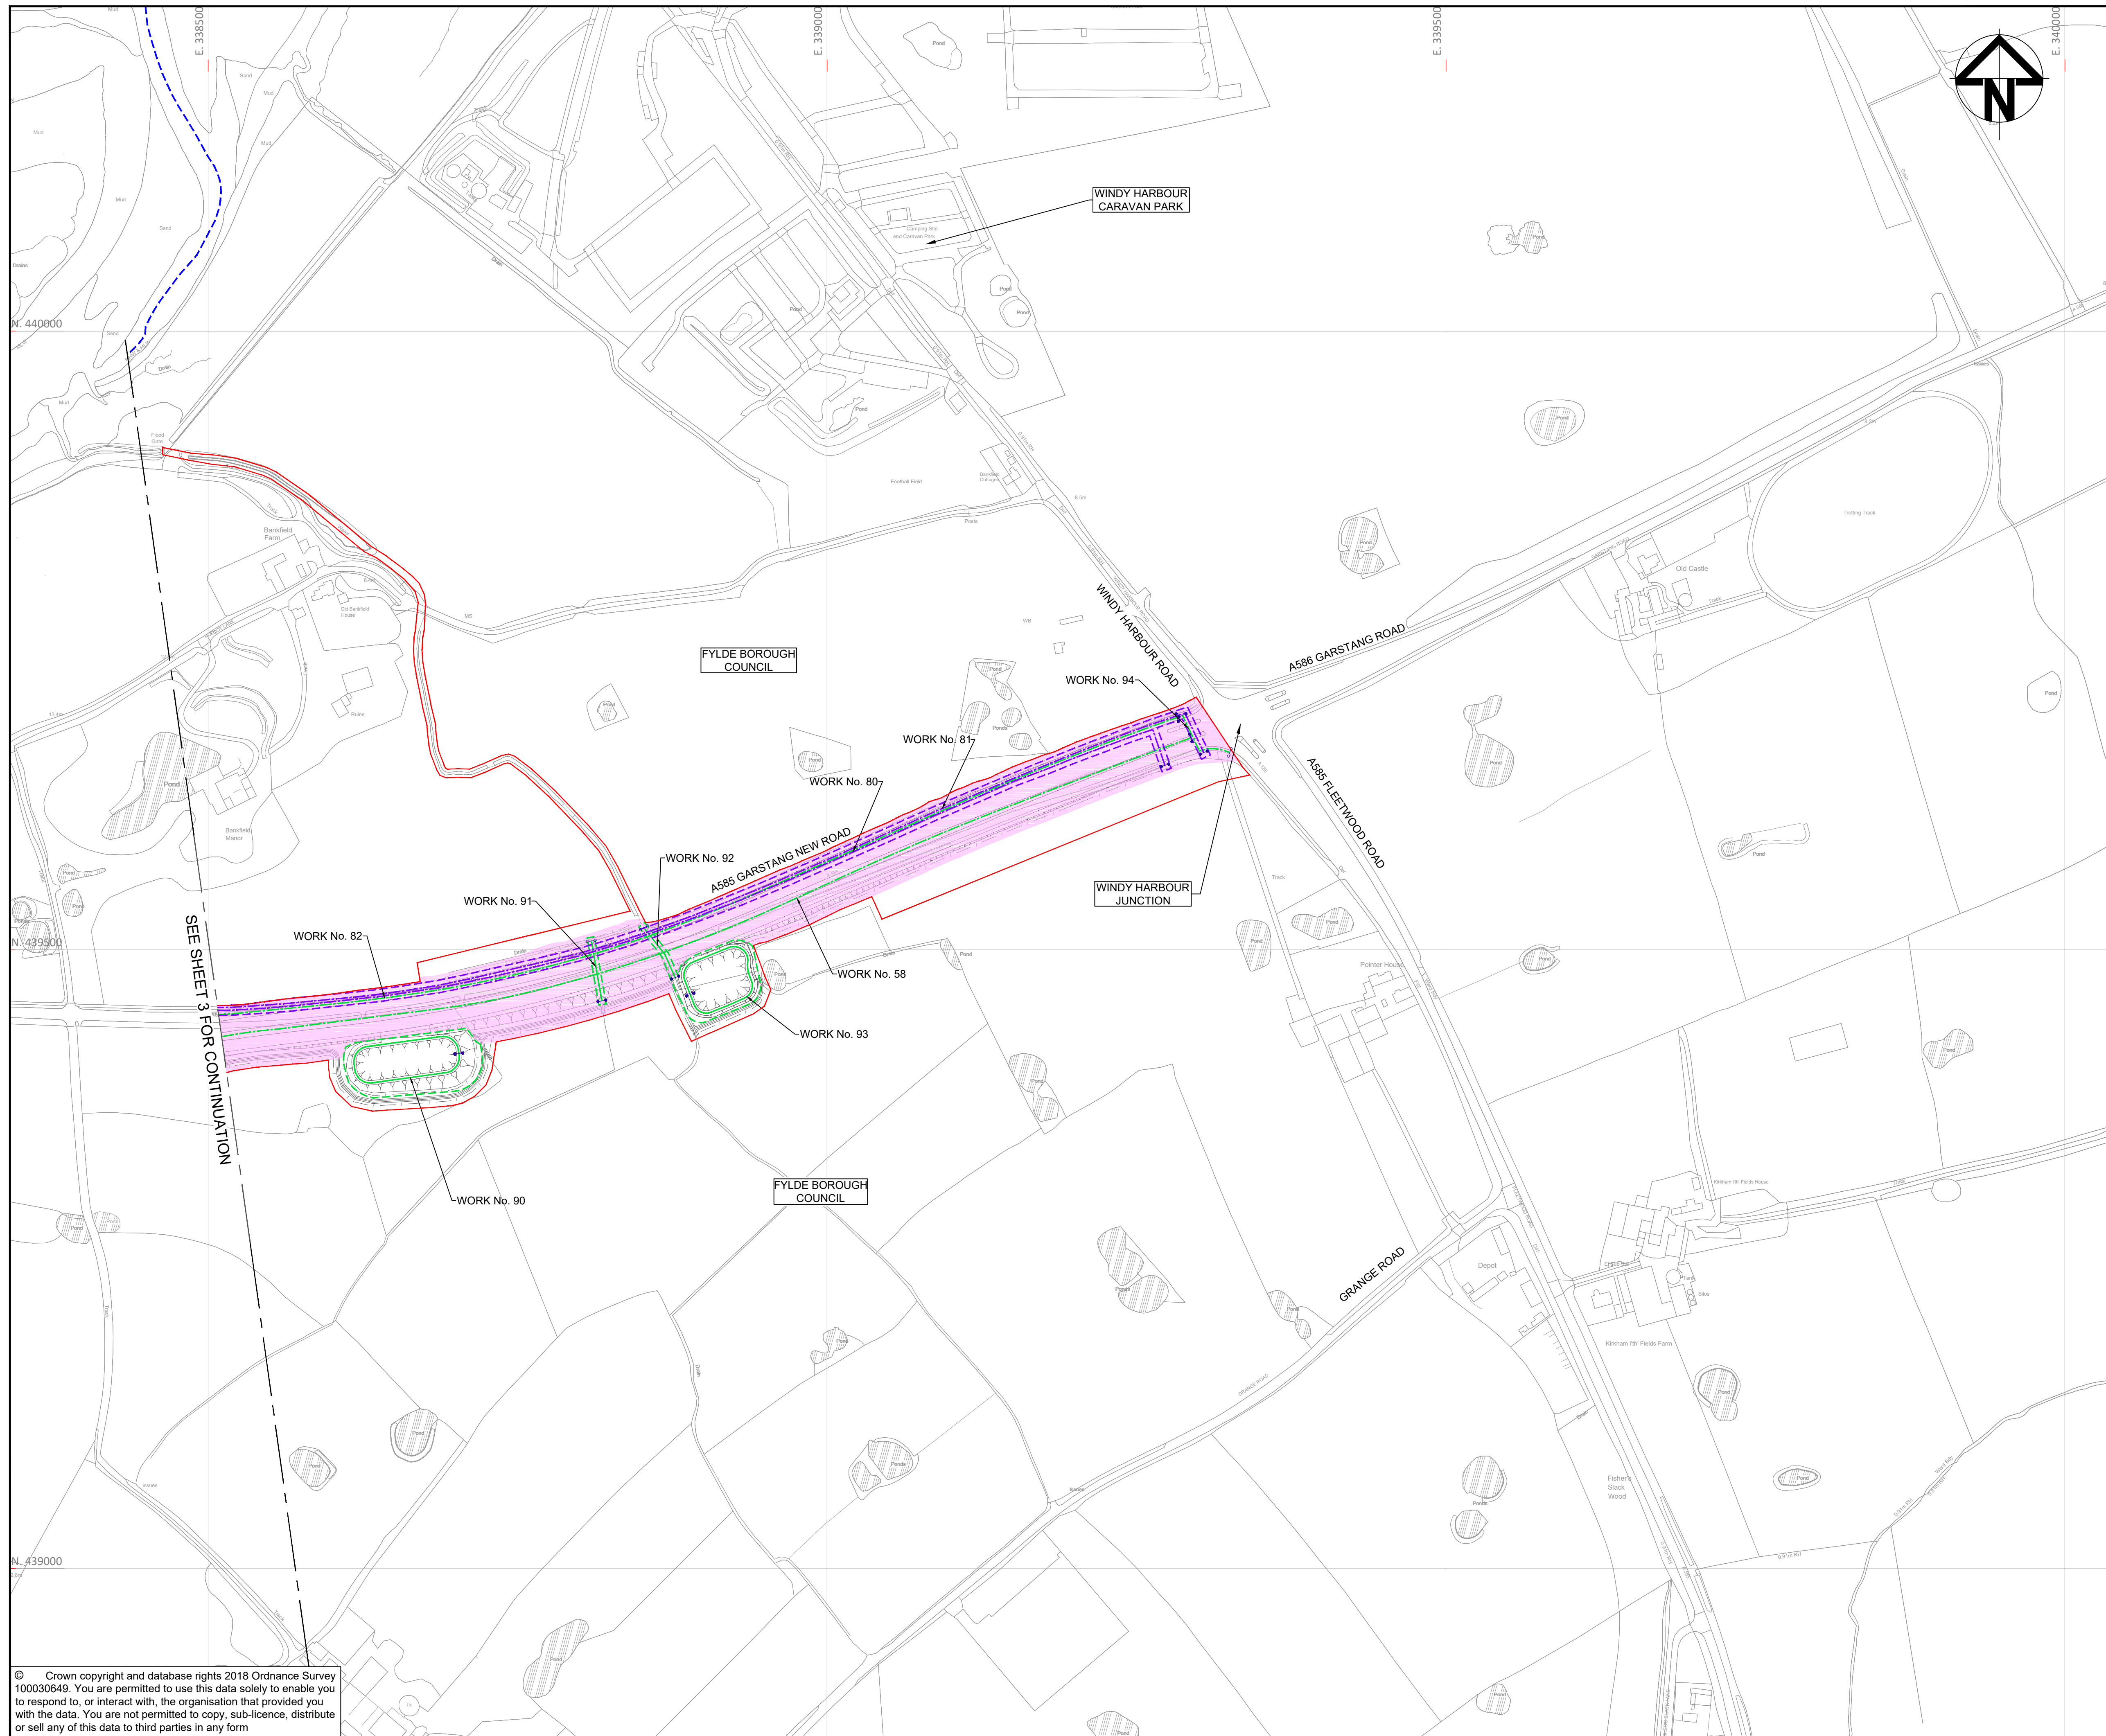

- NOTES:**
- ALL DIMENSIONS ARE IN METRES UNLESS STATED OTHERWISE.
 - WORKS ARE DESCRIBED IN SCHEDULE 1 (AUTHORISED DEVELOPMENT) OF THE DEVELOPMENT CONSENT ORDER (DOCUMENT REFERENCE TR010035/APP/2.3).
 - THE PROPOSED WORKS SHOWN ARE ILLUSTRATIVE ONLY AND WILL BE SUBJECT TO CHANGE AS PART OF THE DETAILED DESIGN DEVELOPMENT. ANY CHANGES WILL BE LIMITED TO BEING WITHIN THE ORDER LIMITS AND ANY OTHER CONSTRAINTS INCLUDED IN THE DEVELOPMENT CONSENT ORDER.
 - THESE WORKS PLANS SHOULD BE READ IN CONJUNCTION WITH THE ENGINEERING DRAWINGS AND SECTIONS (DOCUMENT REFERENCE TR010035/APP/2.6).

- KEY:**
- DRAFT ORDER LIMITS
 - LOCAL AUTHORITY BOUNDARY
 - THE SCHEME (SHOWN FOR ILLUSTRATIVE PURPOSES)
 - AREA NOT INCLUDED WITHIN THE DCO BOUNDARY
 - TEMPORARY CONSTRUCTION COMPOUND
 - LINEAR HIGHWAY WORK LIMIT OF DEVIATION
 - TEMPORARY ENVIRONMENTAL MITIGATION AREA
 - LINEAR HIGHWAY WORK CENTRELINE (APPROX)
 - NON-LINEAR HIGHWAY WORK CENTRELINE (APPROX)
 - NON-LINEAR HIGHWAY WORK LIMIT OF DEVIATION
 - UTILITY DIVERSION CENTRELINE (APPROX)
 - UTILITY DIVERSION LIMIT OF DEVIATION
 - TEMPORARY FLOOD COMPENSATION AREA (APPROX)
 - COMMENCEMENT OF WORKS (APPROX)
 - TERMINATION OF WORKS (APPROX)

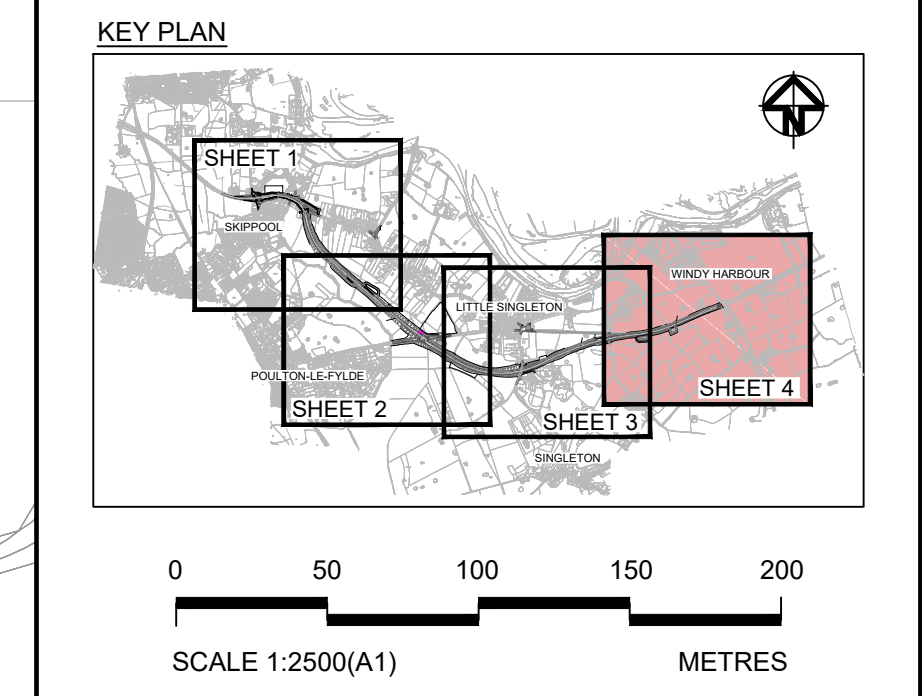

| | | | | | | |
|-----|--------|-----------|---------------------|-------|--------|---------|
| 0 | S8 | OCT 2018 | DCO SUBMISSION | GH | SP | NH |
| Rev | Status | Rev. Date | Purpose of revision | Drawn | Chck'd | Apprv'd |



Project **A585 WINDY HARBOUR TO SKIPPOOL IMPROVEMENT SCHEME**

Drawing Title
**WORKS PLANS
REGULATION 5(2)(j)
SHEET 4 OF 4**

| | | | |
|----------------|---|---------------|----------|
| Status | S8 - DCO SUBMISSION | Revision | 0 |
| Scale | 1 : 2500 @ A1 | Date | OCT 2018 |
| Drawn By | G. HERRING | | |
| Checked By | S. PANESAR | | |
| Approved By | N. HENDERSON | | |
| PINS No. | TR010035 | Original Size | A1 |
| Drawing number | HE-FIN Originator Volume Location Type Rev Number | | |
| | HE548643-ARC-HGN-SZ_ZZ0-DR-D-3049 | | |

© Crown copyright and database rights 2018 Ordnance Survey 100030649. You are permitted to use this data solely to enable you to respond to, or interact with, the organisation that provided you with the data. You are not permitted to copy, sub-licence, distribute or sell any of this data to third parties in any form