

# A585 Windy Harbour to Skippool Improvement Scheme

**TR010035**

## **2.3 Work Plans**

APFP Regulation 5(2)(j)

Planning Act 2008

Infrastructure Planning (Applications: Prescribed  
Forms and Procedure) Regulations 2009

Volume 2

August 2019

*Page Left Intentionally Blank*

Infrastructure Planning

Planning Act 2008

The Infrastructure Planning  
(Applications: Prescribed Forms and  
Procedure) Regulations 2009

**A585 Windy Harbour to Skippool  
Improvement Scheme**  
Development Consent Order 201[ ]

---

**WORK PLANS**

---

<b>Regulation Number:</b>	Regulation 5(2)(j)
<b>Planning Inspectorate Scheme Reference</b>	TR010035
<b>Application Document Reference</b>	TR010035/APP/2.3
<b>Author:</b>	A585 Windy Harbour to Skippool Improvement Scheme Project Team, Highways England

<b>Version</b>	<b>Date</b>	<b>Status of Version</b>
Rev 0	October 2018	DCO Submission
Rev 1	May 2019	Deadline 2 Submission
Rev 2	August 2019	Deadline 5 Submission

*Page Left Intentionally Blank*

## **CONTENTS**

<b>1</b>	<b>INTRODUCTION.....</b>	<b>1</b>
<b>2</b>	<b>SCHEDULE OF PLANS INCLUDED IN THIS APPLICATION DOCUMENT .....</b>	<b>2</b>

*Page Left Intentionally Blank*


## 1 INTRODUCTION

- 1.1 This document is submitted to the Planning Inspectorate on behalf of the Secretary of State in relation to an application made by Highways England (“the Applicant”) under section 37 of the Planning Act 2008.
- 1.2 The application is for an order granting development consent (“the development consent order” / “DCO”) for the A585 Windy Harbour to Skippool Improvement Scheme (“the Scheme”). The draft DCO is referred to as *A585 Windy Harbour to Skippool Improvement Scheme Development Consent Order TR010035*.
- 1.3 This document comprises part of the suite of application documentation and is included in the application in compliance with Regulation 5(2)(j) and Regulation 5(4) of the Infrastructure Planning (Applications: Prescribed Forms and Procedures) Regulations 2009, which requires:
- 5(2)(j) “a works plan showing, in relation to existing features:*
- (i) the proposed location or (for a linear scheme) the proposed route and alignment of the development and works; and*
  - (ii) the limits within which the development and works may be carried out and any limits of deviation provided for in the draft order.”*
- 5(4) “Where a plan comprises three or more separate sheets a key plan must be provided showing the relationship between the different sheets.”*
- 1.4 As this document is part of the application documentation, it should be read alongside and is informed by the other Application documents. In particular, the plans should be read alongside Schedule 1 of the draft DCO (document reference TR010035/APP/3.1).

## 2 SCHEDULE OF PLANS INCLUDED IN THIS APPLICATION DOCUMENT

Drawing Title	Drawing Number	Revision
Works Plans – Regulation 5(2)(j) & 5(4) – Key Plan	HE548643-ARC-HGN-SZ_ZZ_000-DR-D-3045	2
Works Plans – Regulation 5(2)(j) – Sheet 1 of 4	HE548643-ARC-HGN-SZ_ZZ_000-DR-D-3046	2
Works Plans – Regulation 5(2)(j) – Sheet 2 of 4	HE548643-ARC-HGN-SZ_ZZ_000-DR-D-3047	2
Works Plans – Regulation 5(2)(j) – Sheet 3 of 4	HE548643-ARC-HGN-SZ_ZZ_000-DR-D-3048	2
Works Plans – Regulation 5(2)(j) – Sheet 4 of 4	HE548643-ARC-HGN-SZ_ZZ_000-DR-D-3049	1



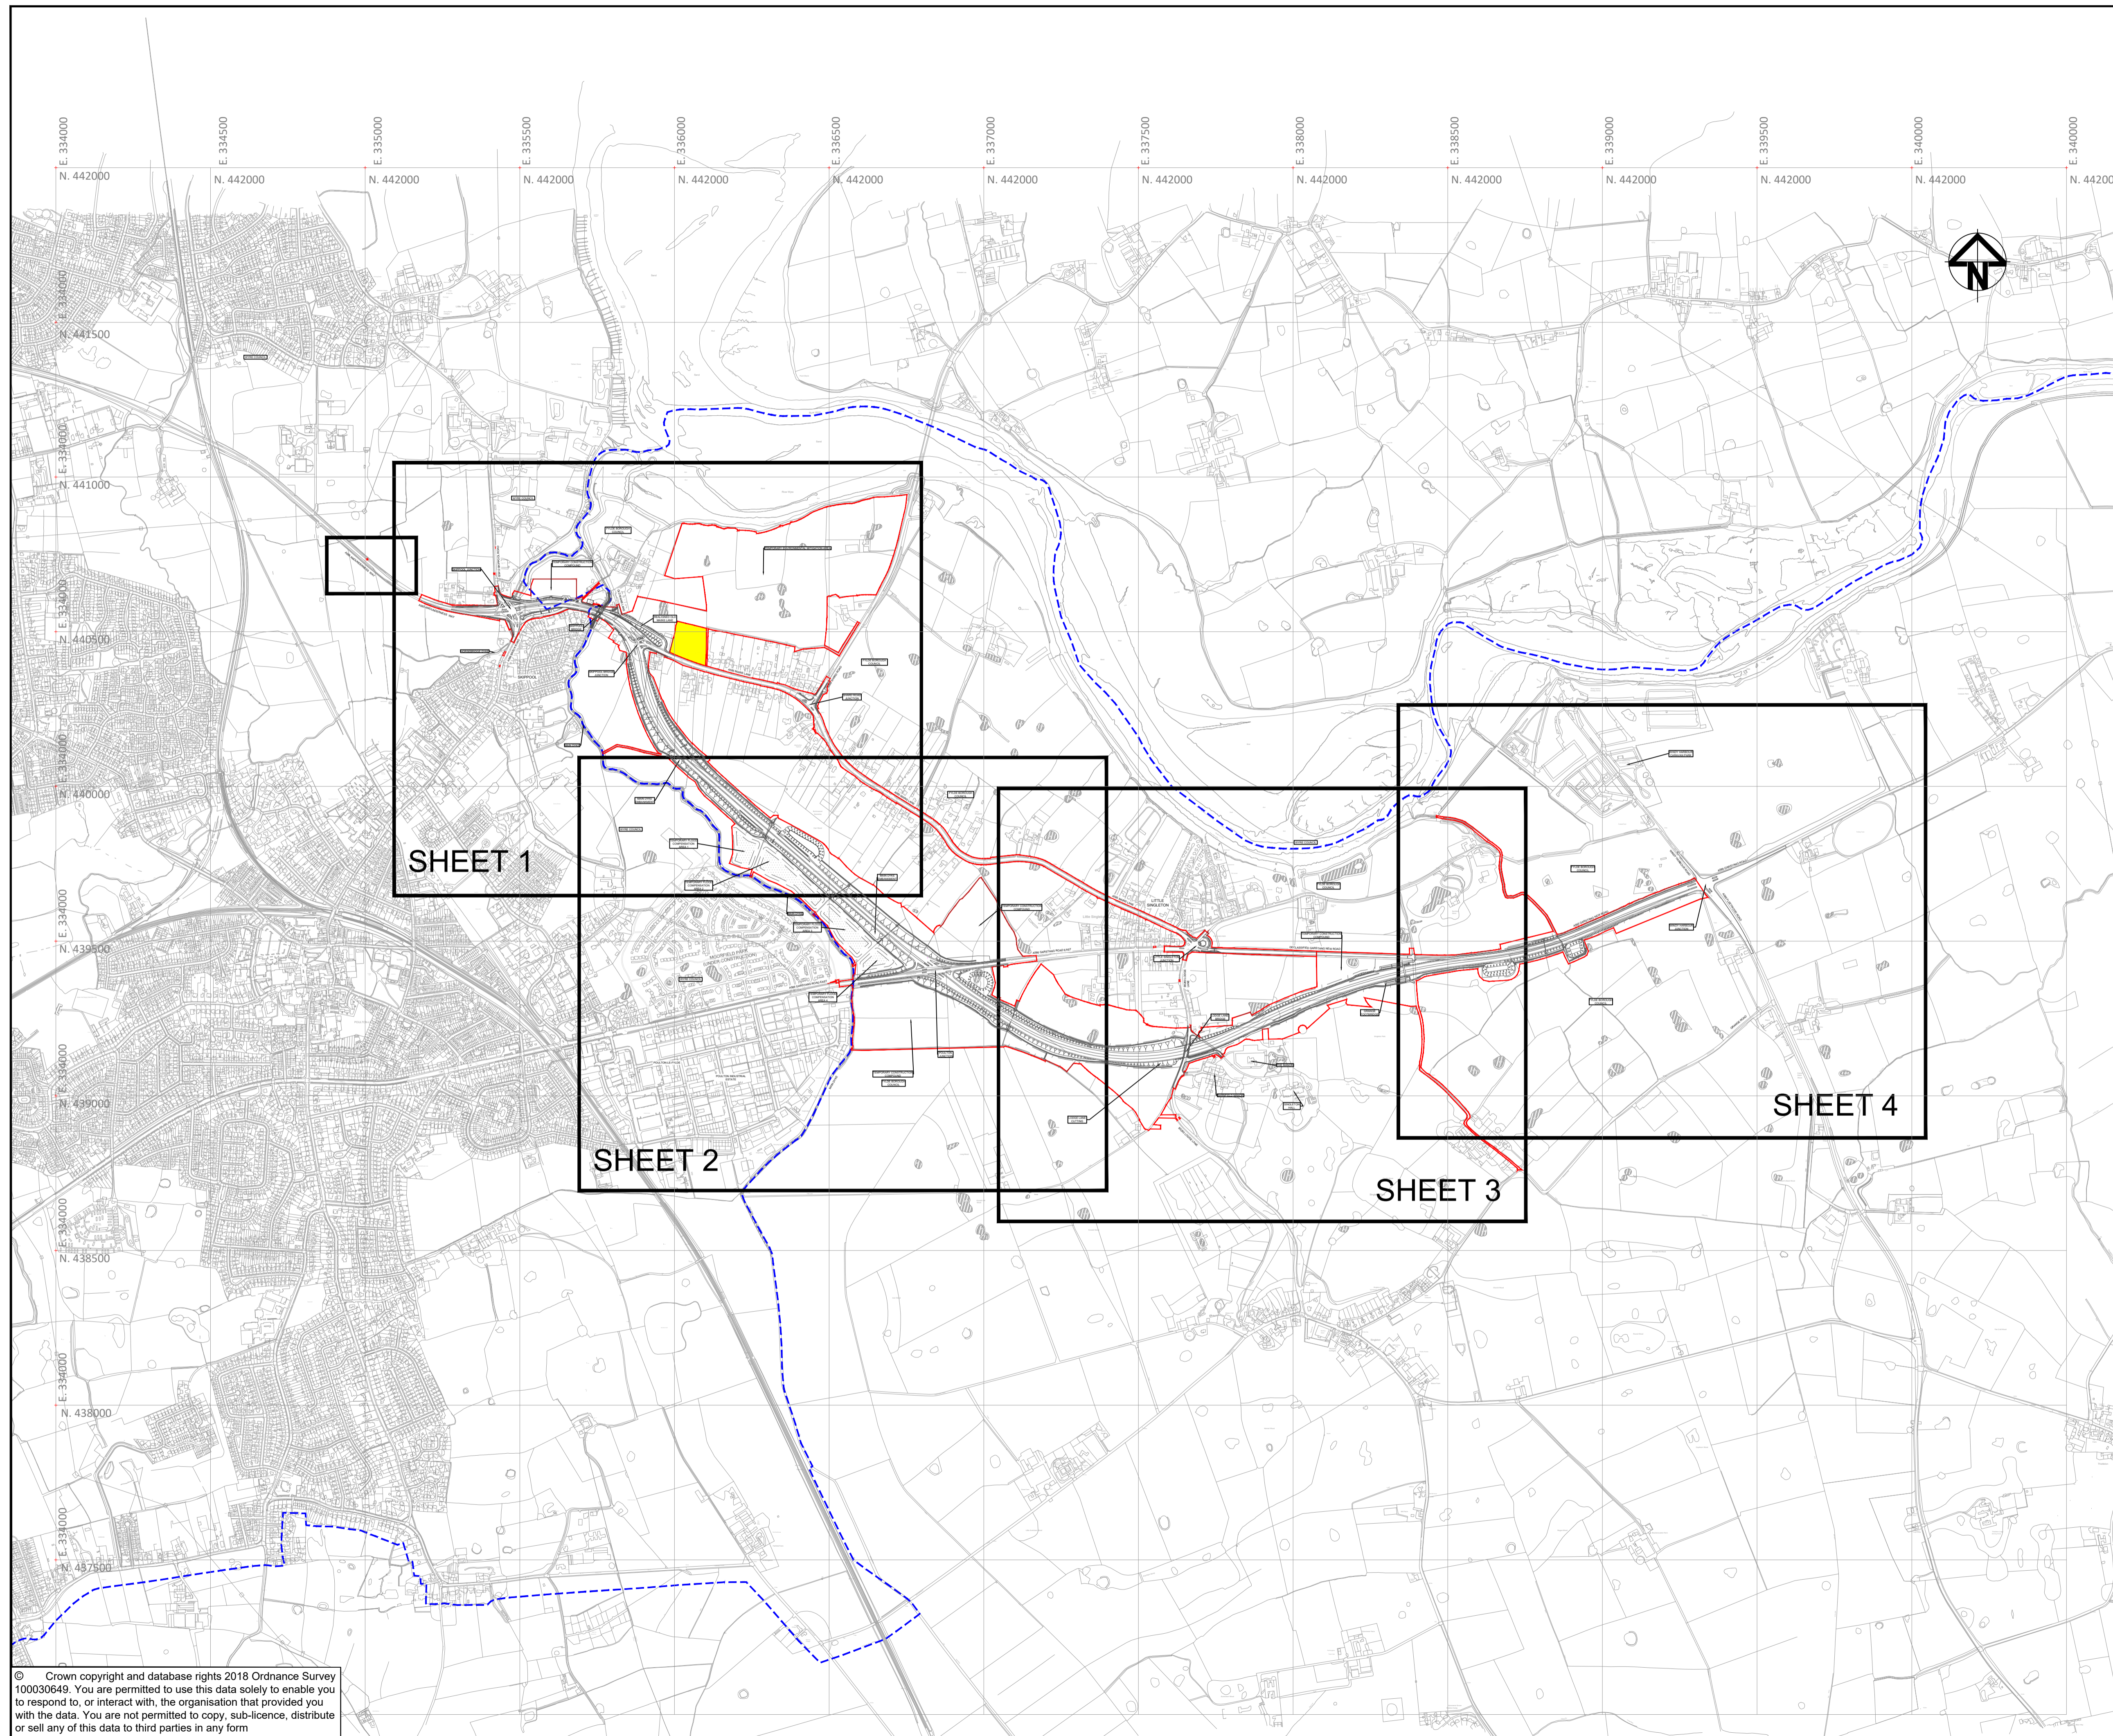


**NOTES:**

1. ALL DIMENSIONS ARE IN METRES UNLESS STATED OTHERWISE.
2. WORKS ARE DESCRIBED IN SCHEDULE 1 (AUTHORISED DEVELOPMENT) OF THE DEVELOPMENT CONSENT ORDER (DOCUMENT REFERENCE TR010035/APP/3.1).
3. THE PROPOSED WORKS SHOWN ARE ILLUSTRATIVE ONLY AND WILL BE SUBJECT TO CHANGE AS PART OF THE DETAILED DESIGN DEVELOPMENT. ANY CHANGES WILL BE LIMITED TO BEING WITHIN THE ORDER LIMITS AND ANY OTHER CONSTRAINTS INCLUDED IN THE DEVELOPMENT CONSENT ORDER.
4. THESE WORKS PLANS SHOULD BE READ IN CONJUNCTION WITH THE ENGINEERING DRAWINGS AND SECTIONS (DOCUMENT REFERENCE TR010035/APP/2.6).

**KEY:**

- DRAFT ORDER LIMITS
- - - LOCAL AUTHORITY BOUNDARY
- THE SCHEME (SHOWN FOR ILLUSTRATIVE PURPOSES)
- AREA NOT INCLUDED WITHIN THE DRAFT ORDER LIMITS

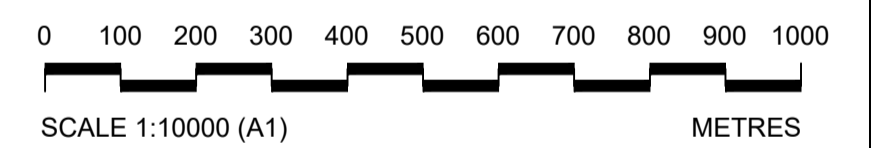

2	S8	AUG 2019	KEY UPDATED IN RESPONSE TO EXO 2.2.27	JR	SP	NH
1	S8	MAY 2019	DEADLINE 2 SUBMISSION	GH	SP	NH
0	S8	OCT 2018	DCO SUBMISSION	GH	SP	NH
Rev	Status	Rev. Date	Purpose of revision	Drawn	Chk'd	Apprv'd

Client



Project **A585 WINDY HARBOUR TO SKIPPOOL IMPROVEMENT SCHEME**

Drawing Title  
**WORKS PLANS  
REGULATION 5(2)(j) & 5(4)  
KEY PLAN**


Status	<b>DEADLINE 5 SUBMISSION</b>	Revision	<b>2</b>
Scale	1 : 10000 @ A1	Date	AUG 2019

Drawn By	G.HERRING
Checked By	S.PANESAR
Approved By	N.HENDERSON

PINS No.	TR010035	Original Size	A1
----------	----------	---------------	----


Drawing number HE PIN | Originator | Volume | Location | Type | Risk | Number  
**HE548643-ARC-HGN-SZ\_ZZ0-DR-D-3045**

© Crown copyright and database rights 2018 Ordnance Survey 100030649. You are permitted to use this data solely to enable you to respond to, or interact with, the organisation that provided you with the data. You are not permitted to copy, sub-licence, distribute or sell any of this data to third parties in any form

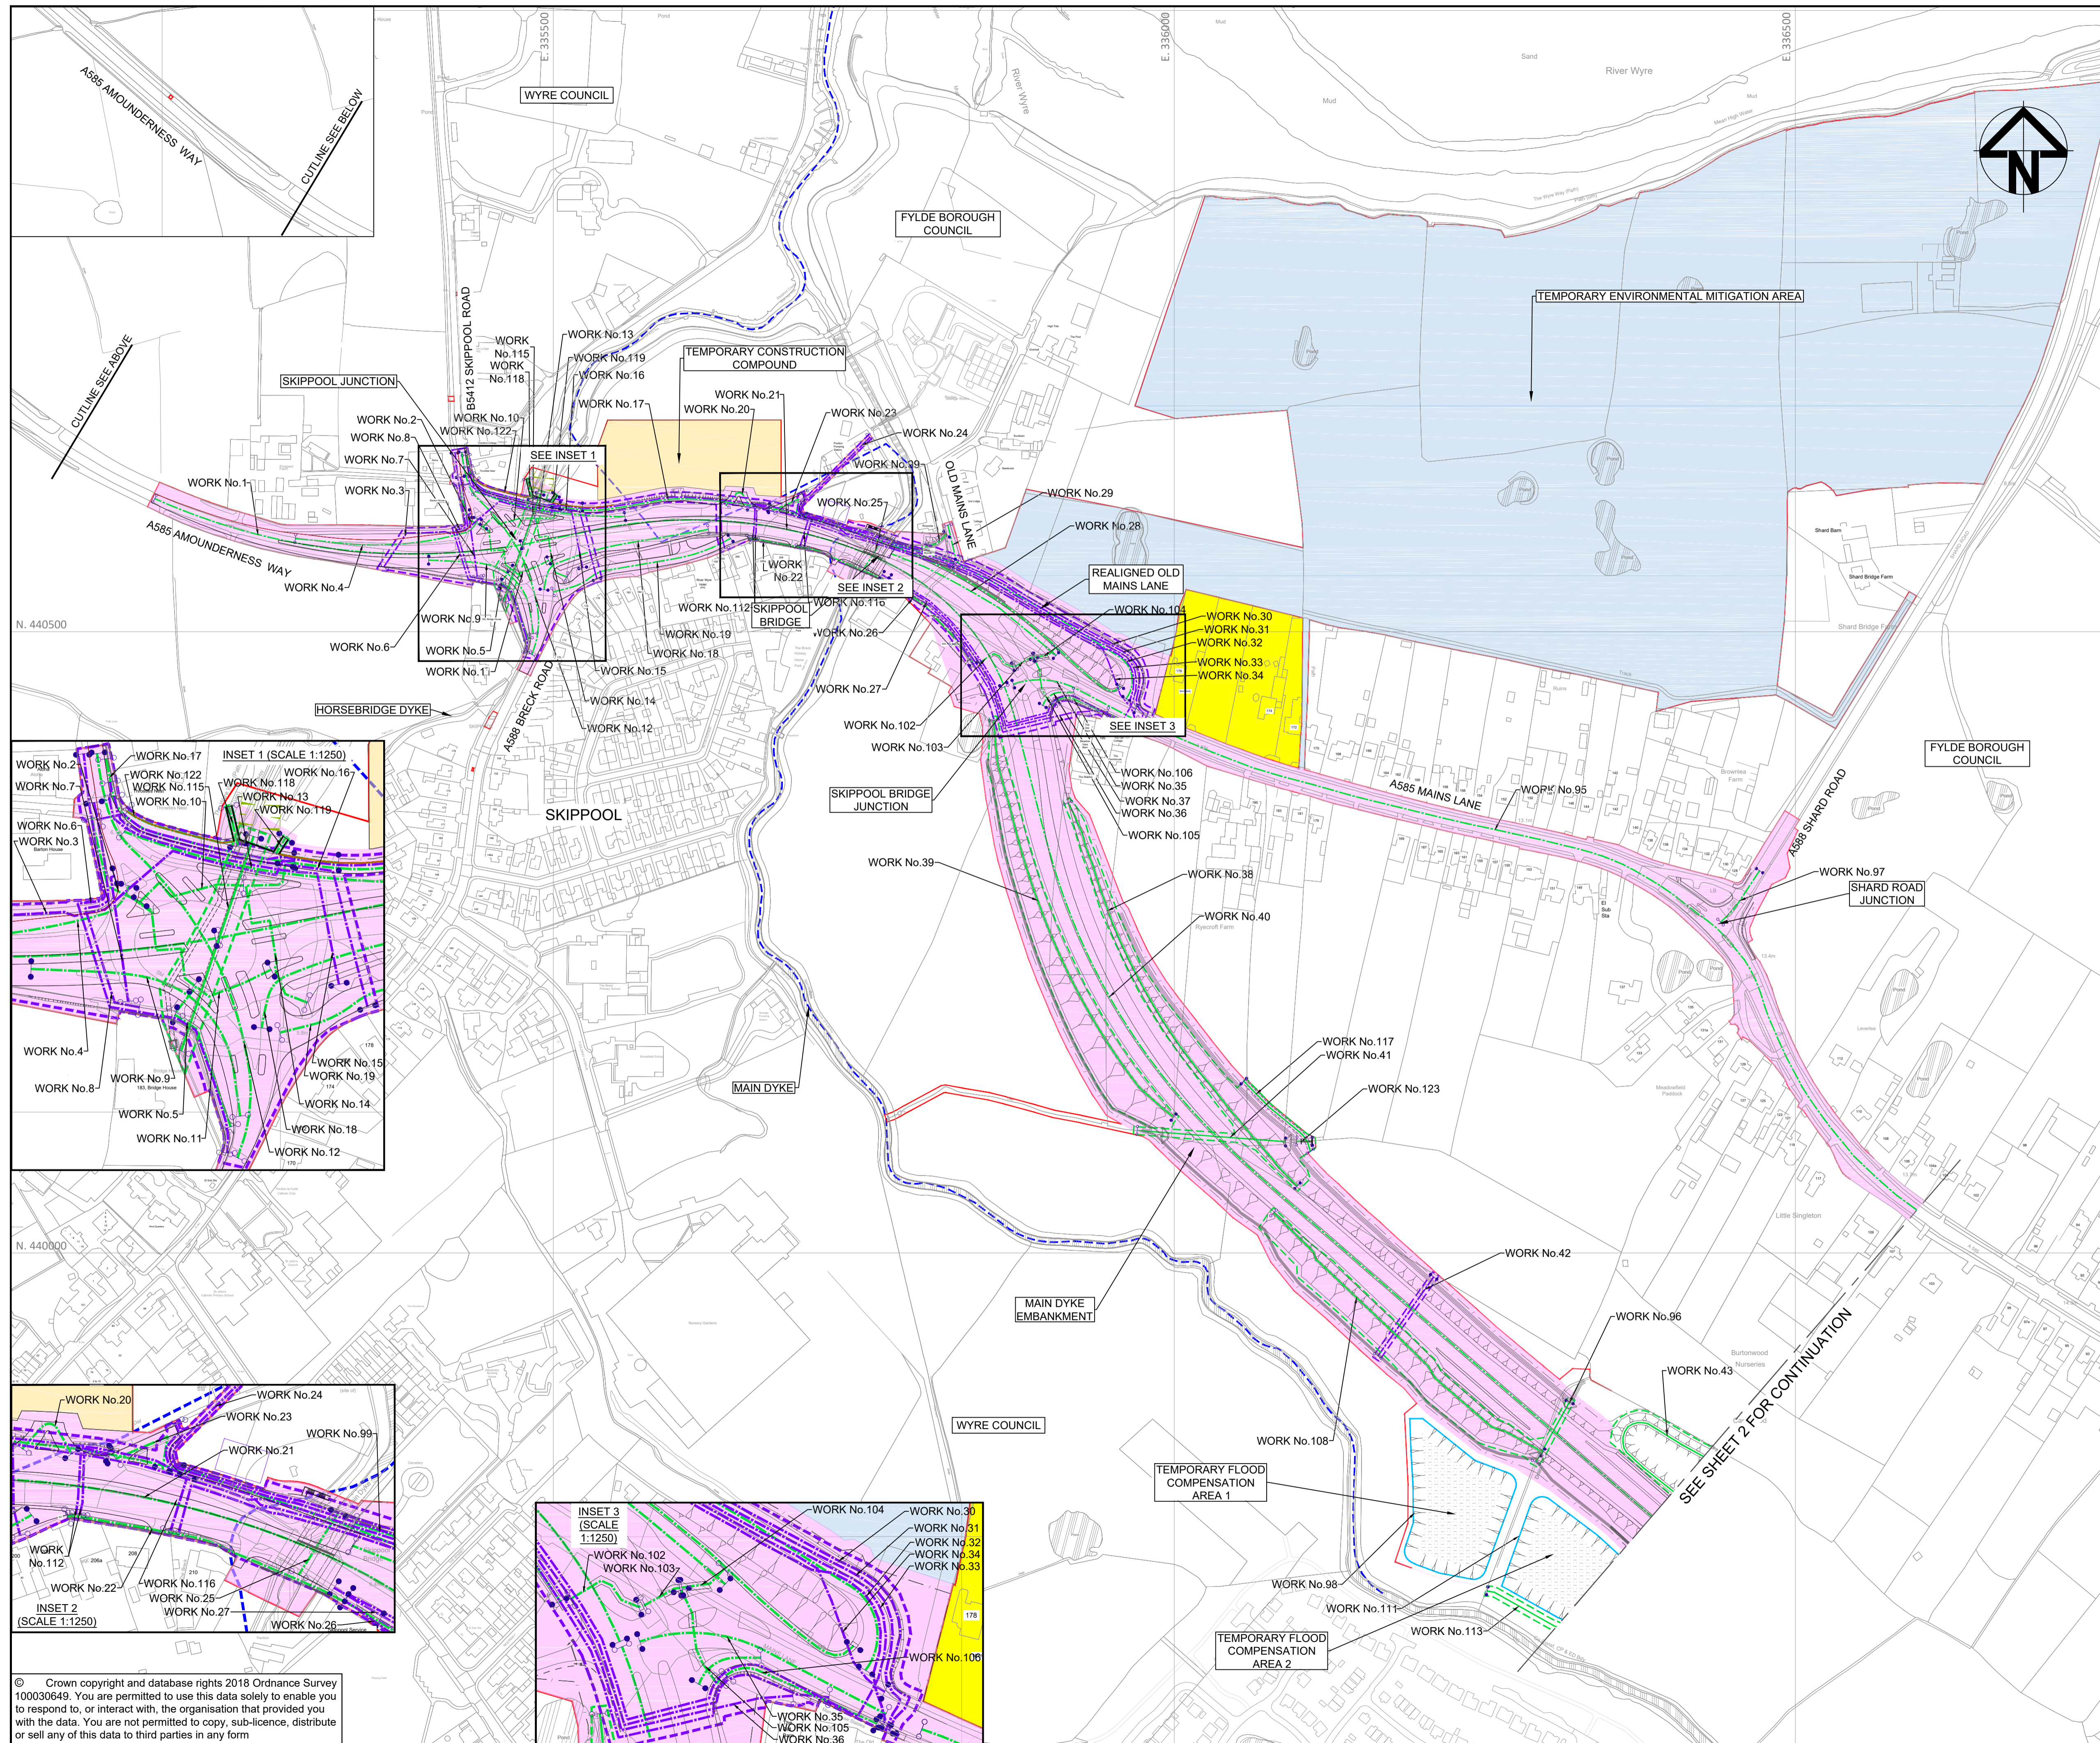

- NOTES:**
1. ALL DIMENSIONS ARE IN METRES UNLESS STATED OTHERWISE.
  2. WORKS ARE DESCRIBED IN SCHEDULE 1 (AUTHORISED DEVELOPMENT) OF THE DEVELOPMENT CONSENT ORDER (DOCUMENT REFERENCE TR010035/APP/3.1).
  3. THE PROPOSED WORKS SHOWN ARE ILLUSTRATIVE ONLY AND WILL BE SUBJECT TO CHANGE AS PART OF THE DETAILED DESIGN DEVELOPMENT. ANY CHANGES WILL BE LIMITED TO BEING WITHIN THE ORDER LIMITS AND ANY OTHER CONSTRAINTS INCLUDED IN THE DEVELOPMENT CONSENT ORDER.
  4. THESE WORKS PLANS SHOULD BE READ IN CONJUNCTION WITH THE ENGINEERING DRAWINGS AND SECTIONS (DOCUMENT REFERENCE TR010035/APP/2.6).

- KEY:**
- DRAFT ORDER LIMITS
  - LOCAL AUTHORITY BOUNDARY
  - THE SCHEME (SHOWN FOR ILLUSTRATIVE PURPOSES)
  - AREA NOT INCLUDED WITHIN THE DRAFT ORDER LIMITS
  - TEMPORARY CONSTRUCTION COMPOUND
  - LINEAR HIGHWAY WORK LIMIT OF DEVIATION
  - TEMPORARY ENVIRONMENTAL MITIGATION AREA
  - LINEAR HIGHWAY WORK CENTRELINE (APPROX)
  - NON-LINEAR HIGHWAY WORK CENTRELINE (APPROX)
  - NON-LINEAR HIGHWAY WORK LIMIT OF DEVIATION
  - UTILITY DIVERSION CENTRELINE (APPROX)
  - UTILITY DIVERSION LIMIT OF DEVIATION
  - TEMPORARY FLOOD COMPENSATION AREA (APPROX)
  - COMMENCEMENT OF WORKS (APPROX)
  - TERMINATION OF WORKS (APPROX)

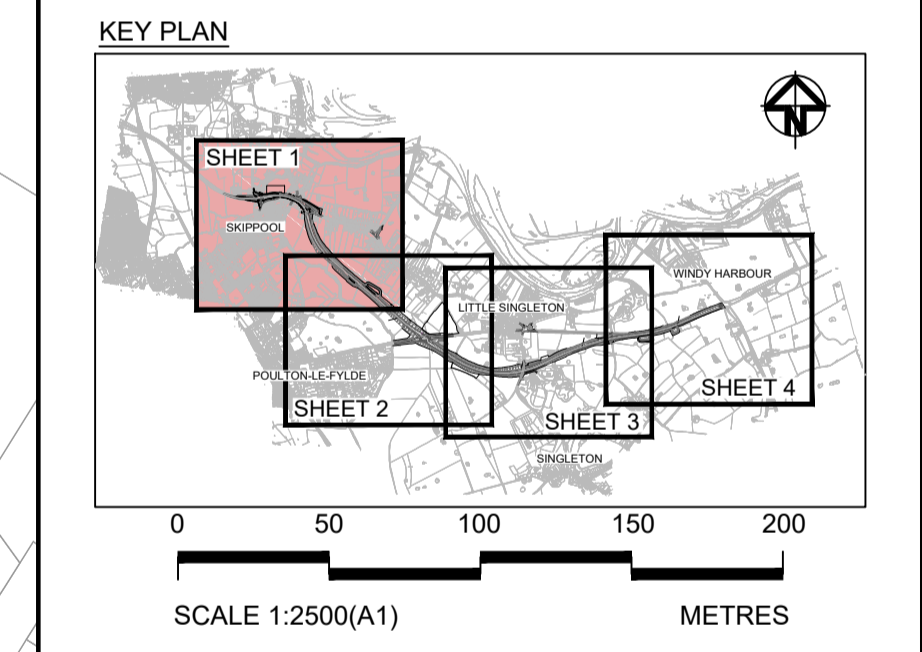

2	S8	AUG 2019	KEY UPDATED IN RESPONSE TO EXG 2.2.27	JR	SP	NH
1	S8	MAY 2019	DRAFT ORDER LIMIT & WORKS UPDATE	GH	SP	NH
0	S8	OCT 2018	DCO SUBMISSION	GH	SP	NH
Rev	Status	Rev. Date	Purpose of revision	Drawn	Chk'd	Apprv'd

**highways  
england**


Client: **A585 WINDY HARBOUR TO SKIPPOOL IMPROVEMENT SCHEME**

Project: **A585 WINDY HARBOUR TO SKIPPOOL IMPROVEMENT SCHEME**

Drawing Title: **WORKS PLANS REGULATION 5(2)(j) SHEET 1 OF 4**

Status	<b>DEADLINE 5 SUBMISSION</b>	Revision	<b>2</b>
Scale	1 : 2500 @ A1	Date	AUG 2019
Drawn By	G. HERRING		
Checked By	S. PANESAR		
Approved By	N. HENDERSON		
PINS No.	TR010035	Original Size	A1
Drawing number	HE548643-ARC-HGN-SZ_ZZ0-DR-D-3046		

© Crown copyright and database rights 2018 Ordnance Survey 100030649. You are permitted to use this data solely to enable you to respond to, or interact with, the organisation that provided you with the data. You are not permitted to copy, sub-licence, distribute or sell any of this data to third parties in any form

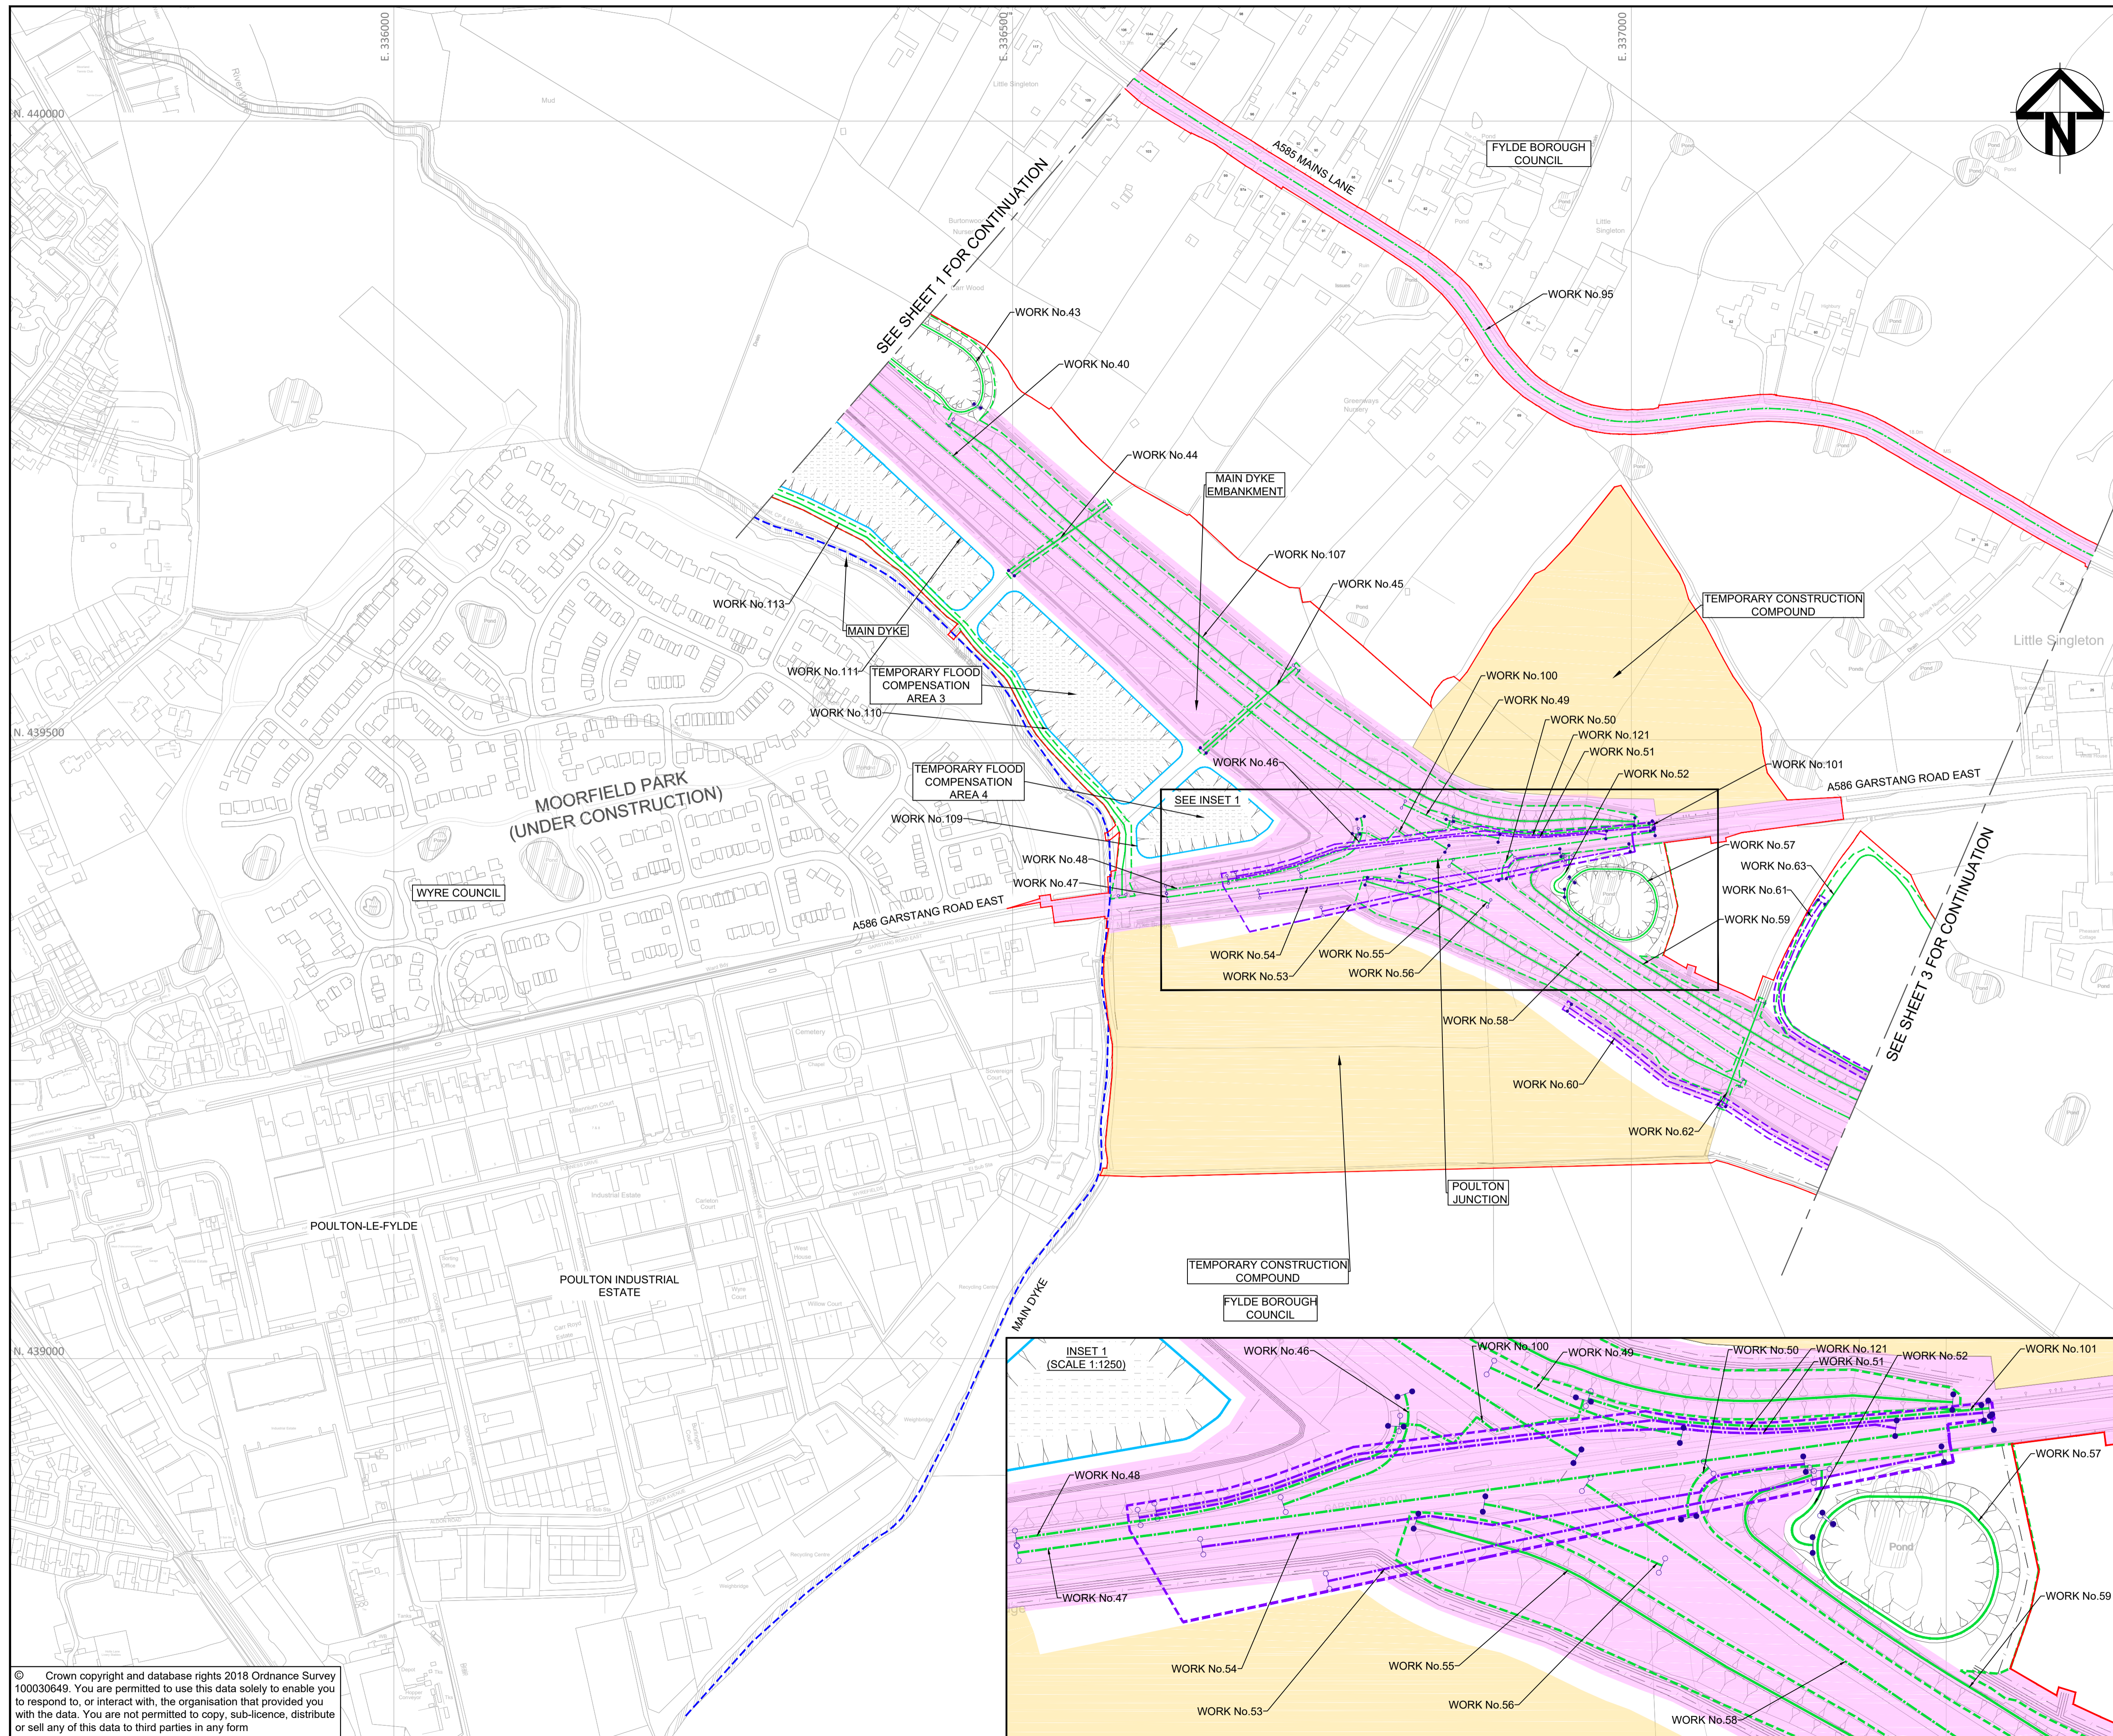


**NOTES:**

1. ALL DIMENSIONS ARE IN METRES UNLESS STATED OTHERWISE.
2. WORKS ARE DESCRIBED IN SCHEDULE 1 (AUTHORISED DEVELOPMENT) OF THE DEVELOPMENT CONSENT ORDER (DOCUMENT REFERENCE TR010035/APP/3.1).
3. THE PROPOSED WORKS SHOWN ARE ILLUSTRATIVE ONLY AND WILL BE SUBJECT TO CHANGE AS PART OF THE DETAILED DESIGN DEVELOPMENT. ANY CHANGES WILL BE LIMITED TO BEING WITHIN THE ORDER LIMITS AND ANY OTHER CONSTRAINTS INCLUDED IN THE DEVELOPMENT CONSENT ORDER.
4. THESE WORKS PLANS SHOULD BE READ IN CONJUNCTION WITH THE ENGINEERING DRAWINGS AND SECTIONS (DOCUMENT REFERENCE TR010035/APP/2.6).

**KEY:**

- DRAFT ORDER LIMITS
- - - LOCAL AUTHORITY BOUNDARY
- THE SCHEME (SHOWN FOR ILLUSTRATIVE PURPOSES)
- AREA NOT INCLUDED WITHIN THE DRAFT ORDER LIMITS
- TEMPORARY CONSTRUCTION COMPOUND
- LINEAR HIGHWAY WORK LIMIT OF DEVIATION
- TEMPORARY ENVIRONMENTAL MITIGATION AREA
- LINEAR HIGHWAY WORK CENTRELINE (APPROX)
- NON-LINEAR HIGHWAY WORK CENTRELINE (APPROX)
- NON-LINEAR HIGHWAY WORK LIMIT OF DEVIATION
- UTILITY DIVERSION CENTRELINE (APPROX)
- UTILITY DIVERSION LIMIT OF DEVIATION
- TEMPORARY FLOOD COMPENSATION AREA (APPROX)
- COMMENCEMENT OF WORKS (APPROX)
- TERMINATION OF WORKS (APPROX)

**KEY PLAN**

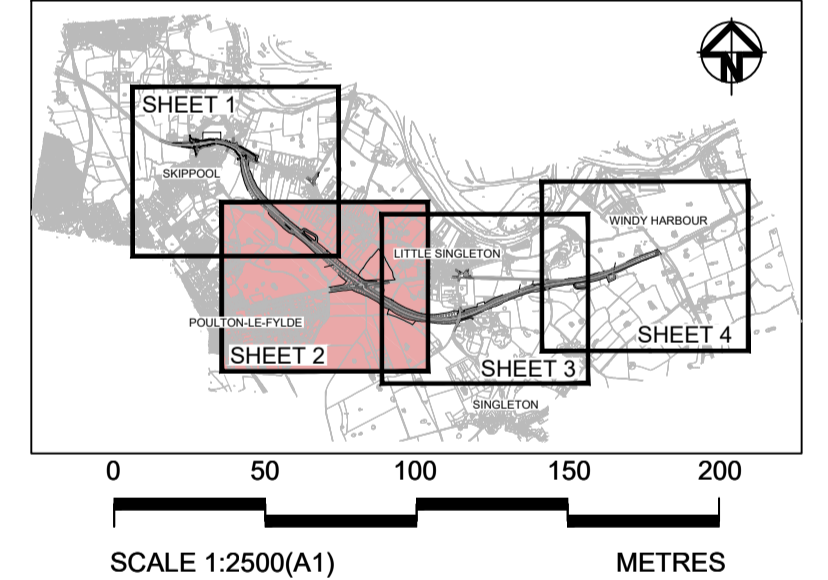

2	S8	AUG 2019	KEY UPDATED IN RESPONSE TO EXO 2.2.27	JR	SP	NH
1	S8	MAY 2019	WORKS UPDATE	GH	SP	NH
0	S8	OCT 2018	DCO SUBMISSION	GH	SP	NH
Rev	Status	Rev. Date	Purpose of revision	Drawn	Chck'd	Apprv'd

Client



Project **A585 WINDY HARBOUR TO SKIPPOOL IMPROVEMENT SCHEME**

Drawing Title  
**WORKS PLANS REGULATION 5(2)(j) SHEET 2 OF 4**

Status **DEADLINE 5 SUBMISSION** Revision **2**

Scale **1:2500 @ A1** Date **AUG 2019**

Drawn By **G.HERRING**


Checked By **S.PANESAR**

Approved By **N.HENDERSON**

PINS No. **TR010035** Original Size **A1**


Drawing number **HE548643-ARC-HGN-SZ\_ZZ0-DR-D-3047**

© Crown copyright and database rights 2018 Ordnance Survey 100030649. You are permitted to use this data solely to enable you to respond to, or interact with, the organisation that provided you with the data. You are not permitted to copy, sub-licence, distribute or sell any of this data to third parties in any form

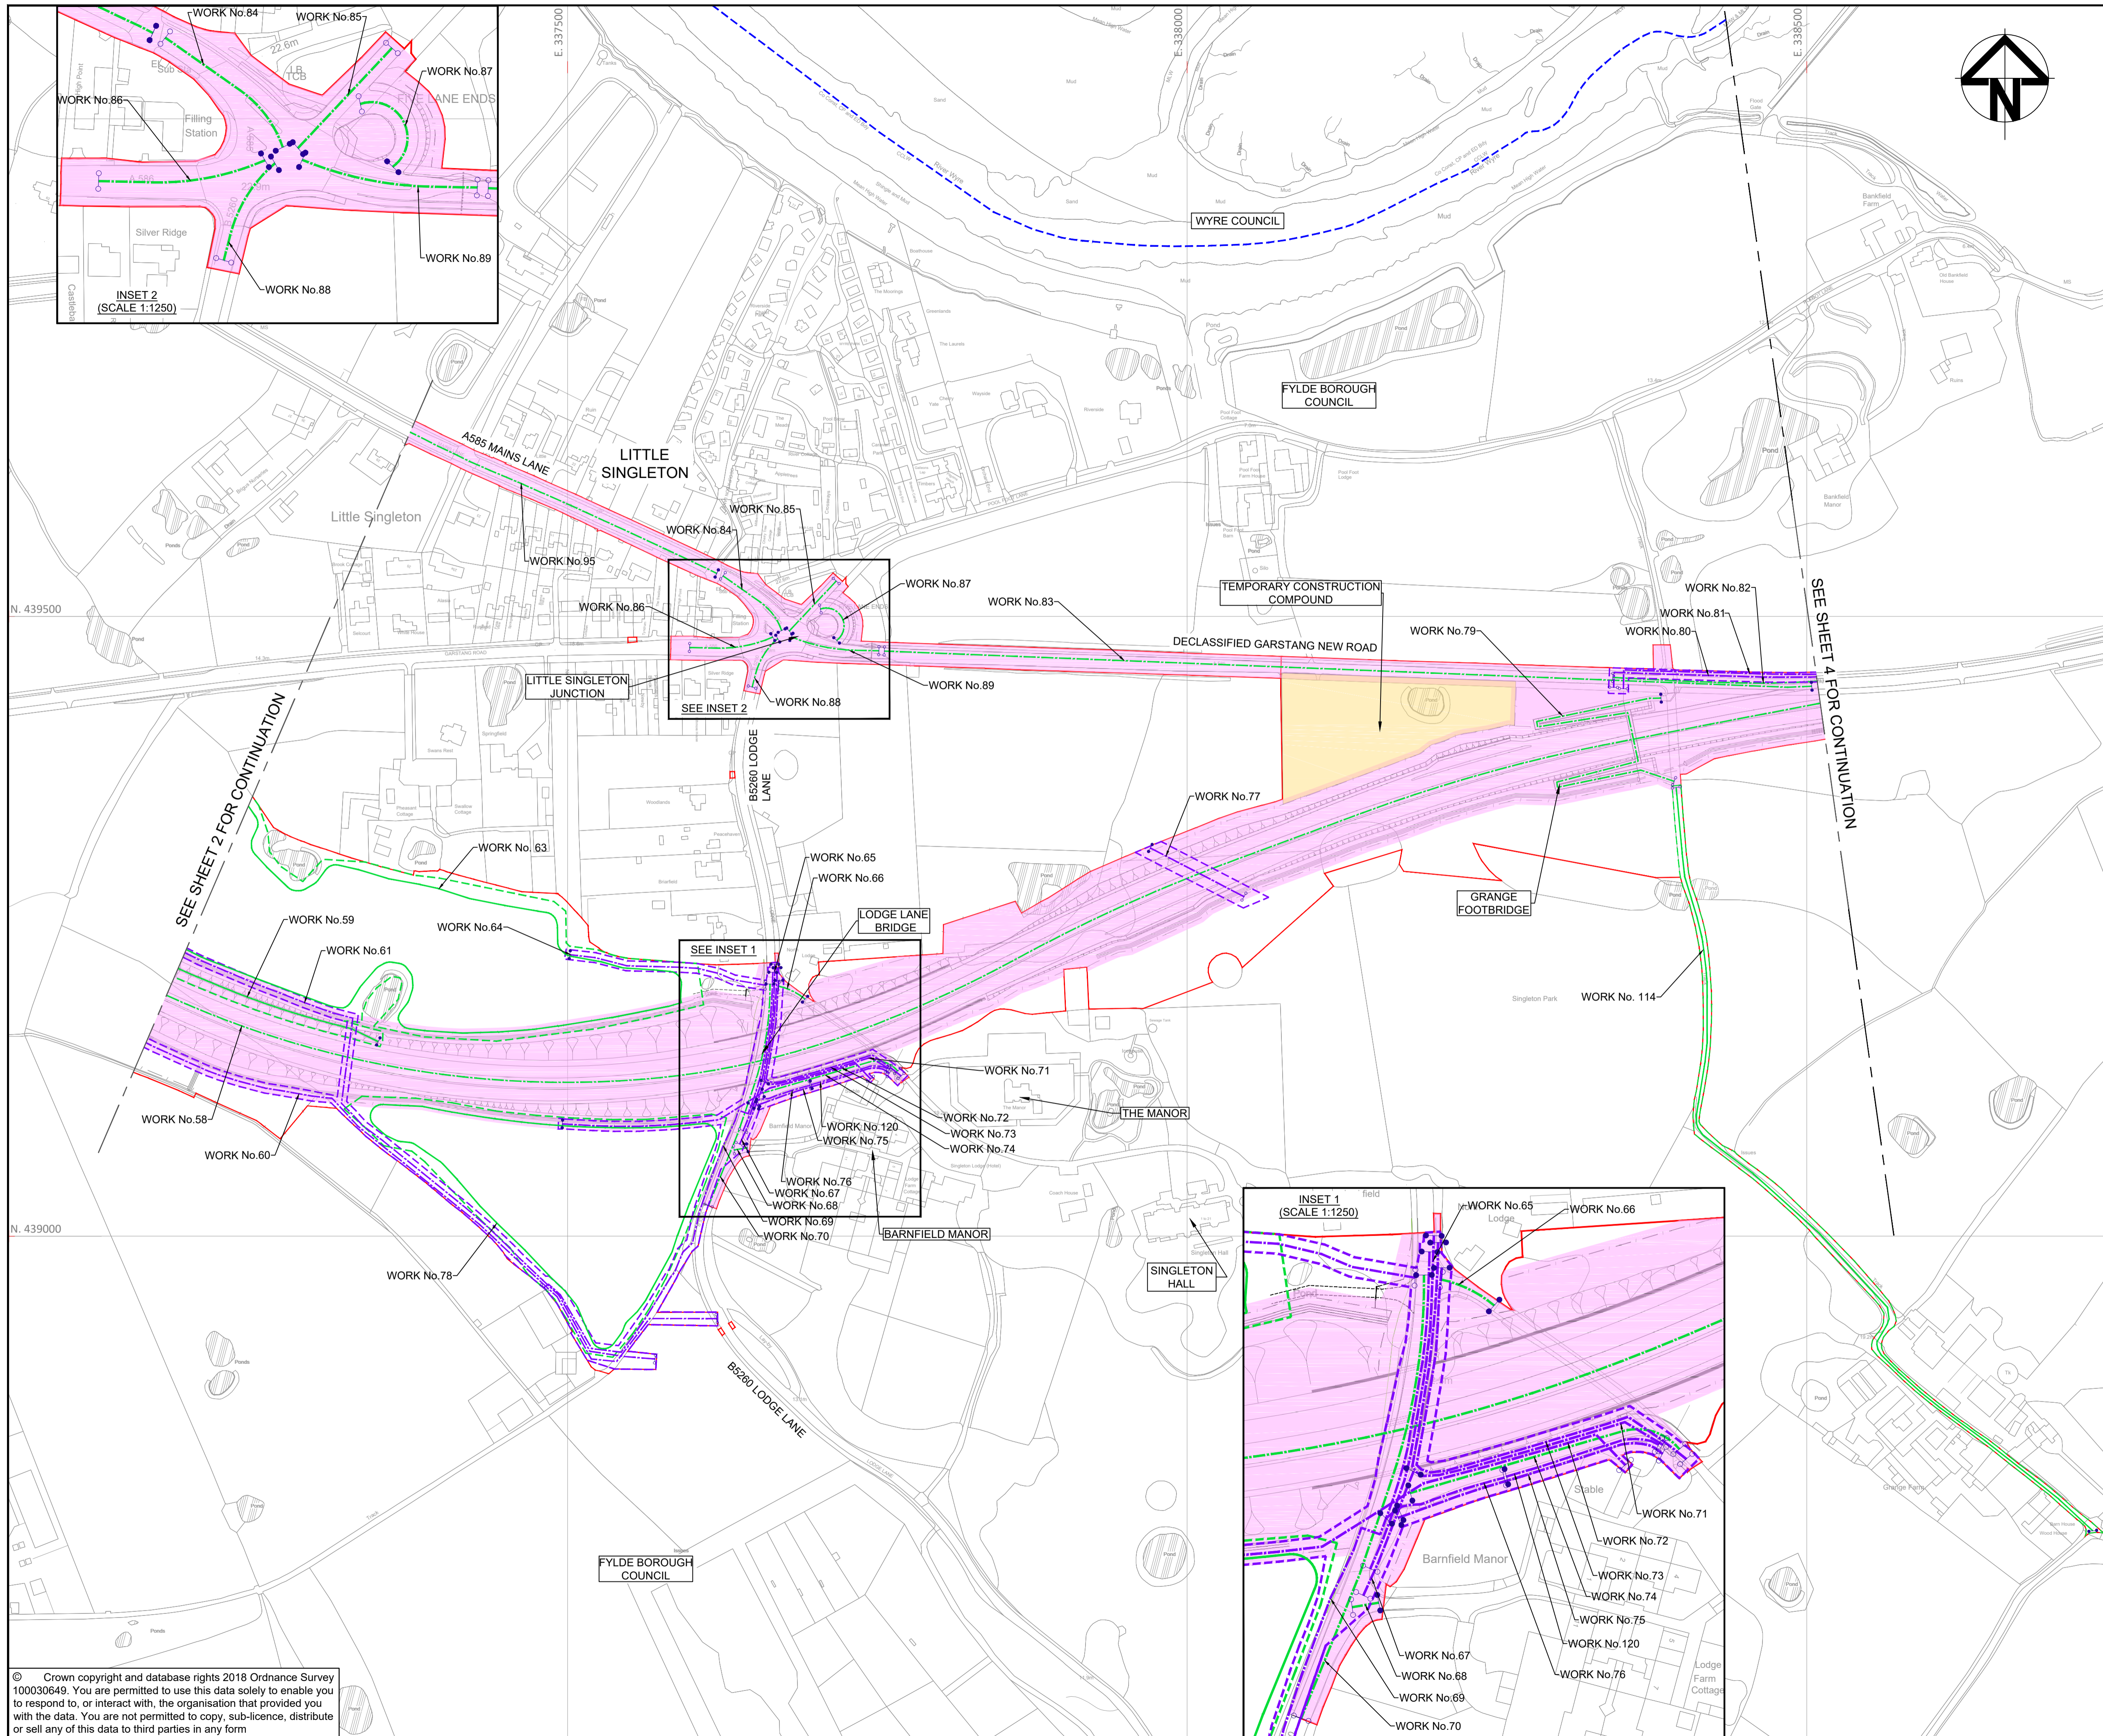

- NOTES:**
- ALL DIMENSIONS ARE IN METRES UNLESS STATED OTHERWISE.
  - WORKS ARE DESCRIBED IN SCHEDULE 1 (AUTHORISED DEVELOPMENT) OF THE DEVELOPMENT CONSENT ORDER (DOCUMENT REFERENCE TR010035/APP/3.1).
  - THE PROPOSED WORKS SHOWN ARE ILLUSTRATIVE ONLY AND WILL BE SUBJECT TO CHANGE AS PART OF THE DETAILED DESIGN DEVELOPMENT. ANY CHANGES WILL BE LIMITED TO BEING WITHIN THE ORDER LIMITS AND ANY OTHER CONSTRAINTS INCLUDED IN THE DEVELOPMENT CONSENT ORDER.
  - THESE WORKS PLANS SHOULD BE READ IN CONJUNCTION WITH THE ENGINEERING DRAWINGS AND SECTIONS (DOCUMENT REFERENCE TR010035/APP/2.6).

- KEY:**
- DRAFT ORDER LIMITS
  - LOCAL AUTHORITY BOUNDARY
  - THE SCHEME (SHOWN FOR ILLUSTRATIVE PURPOSES)
  - AREA NOT INCLUDED WITHIN THE DRAFT ORDER LIMITS
  - TEMPORARY CONSTRUCTION COMPOUND
  - LINEAR HIGHWAY WORK LIMIT OF DEVIATION
  - TEMPORARY ENVIRONMENTAL MITIGATION AREA
  - LINEAR HIGHWAY WORK CENTRELINE (APPROX)
  - NON-LINEAR HIGHWAY WORK CENTRELINE (APPROX)
  - NON-LINEAR HIGHWAY WORK LIMIT OF DEVIATION
  - UTILITY DIVERSION CENTRELINE (APPROX)
  - UTILITY DIVERSION LIMIT OF DEVIATION
  - TEMPORARY FLOOD COMPENSATION AREA (APPROX)
  - COMMENCEMENT OF WORKS (APPROX)
  - TERMINATION OF WORKS (APPROX)

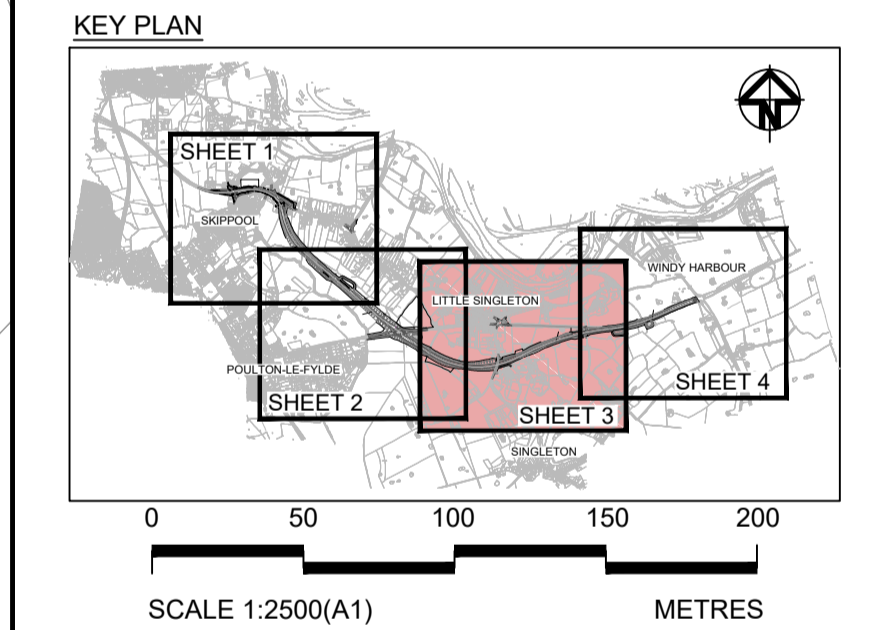

2	S8	AUG 2019	KEY UPDATED IN RESPONSE TO EXG 2.2.27	JR	SP	NH
1	S8	MAY 2019	WORKS UPDATE	GH	SP	NH
0	S8	OCT 2018	DCO SUBMISSION	GH	SP	NH
Rev	Status	Rev. Date	Purpose of revision	Drawn	Chkd	Apprvd




Client  
Project **A585 WINDY HARBOUR TO SKIPPOOL IMPROVEMENT SCHEME**

Drawing Title  
**WORKS PLANS REGULATION 5(2)(j) SHEET 3 OF 4**



Status	<b>DEADLINE 5 SUBMISSION</b>	Revision	<b>2</b>
Scale	1 : 2500 @ A1	Date	AUG 2019
Drawn By	G.HERRING		
Checked By	S.PANESAR		
Approved By	N.HENDERSON		
PINS No.	TR010035	Original Size	A1
Drawing number	HEPN	Originator	Volume
HE548643-ARC-HGN-SZ_Z20-DR-D-3048			

© Crown copyright and database rights 2018 Ordnance Survey 100030649. You are permitted to use this data solely to enable you to respond to, or interact with, the organisation that provided you with the data. You are not permitted to copy, sub-licence, distribute or sell any of this data to third parties in any form

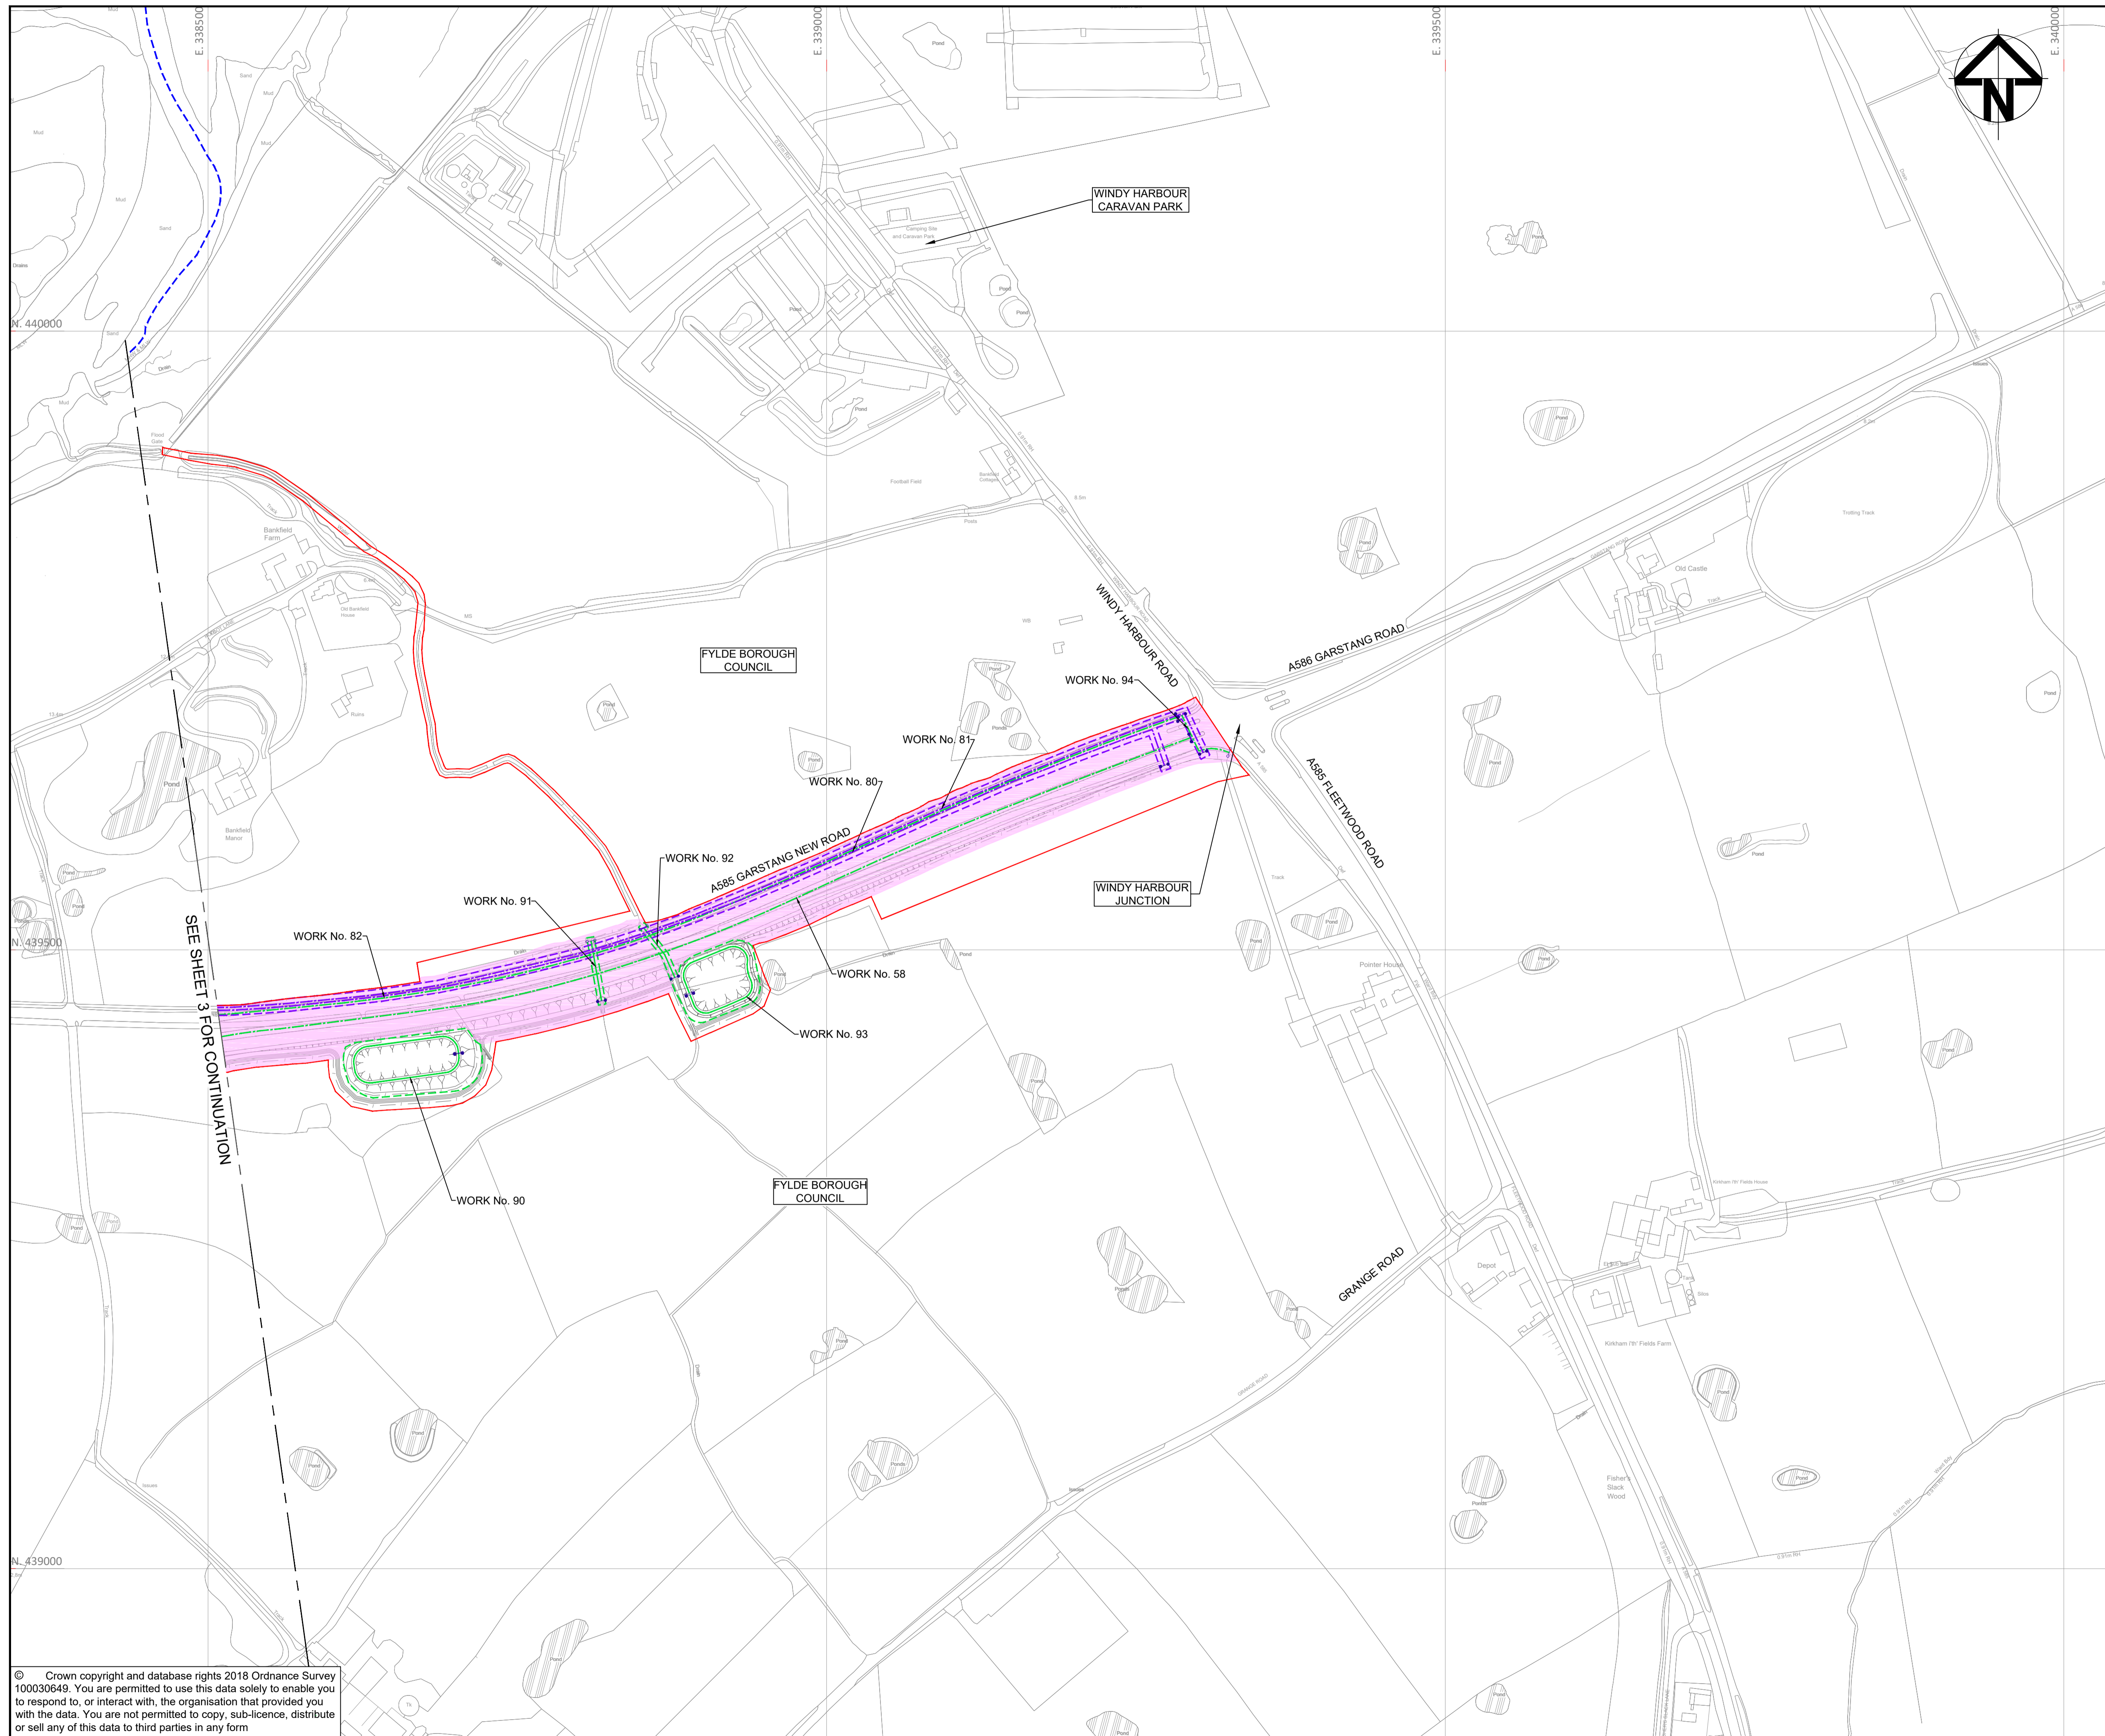

- NOTES:**
- ALL DIMENSIONS ARE IN METRES UNLESS STATED OTHERWISE.
  - WORKS ARE DESCRIBED IN SCHEDULE 1 (AUTHORISED DEVELOPMENT) OF THE DEVELOPMENT CONSENT ORDER (DOCUMENT REFERENCE TR010035/APP/2.3).
  - THE PROPOSED WORKS SHOWN ARE ILLUSTRATIVE ONLY AND WILL BE SUBJECT TO CHANGE AS PART OF THE DETAILED DESIGN DEVELOPMENT. ANY CHANGES WILL BE LIMITED TO BEING WITHIN THE ORDER LIMITS AND ANY OTHER CONSTRAINTS INCLUDED IN THE DEVELOPMENT CONSENT ORDER.
  - THESE WORKS PLANS SHOULD BE READ IN CONJUNCTION WITH THE ENGINEERING DRAWINGS AND SECTIONS (DOCUMENT REFERENCE TR010035/APP/2.6).

- KEY:**
- DRAFT ORDER LIMITS
  - - - LOCAL AUTHORITY BOUNDARY
  - THE SCHEME (SHOWN FOR ILLUSTRATIVE PURPOSES)
  - AREA NOT INCLUDED WITHIN THE DRAFT ORDER LIMITS
  - TEMPORARY CONSTRUCTION COMPOUND
  - LINEAR HIGHWAY WORK LIMIT OF DEVIATION
  - TEMPORARY ENVIRONMENTAL MITIGATION AREA
  - - - LINEAR HIGHWAY WORK CENTRELINE (APPROX)
  - NON-LINEAR HIGHWAY WORK CENTRELINE (APPROX)
  - - - NON-LINEAR HIGHWAY WORK LIMIT OF DEVIATION
  - - - UTILITY DIVERSION CENTRELINE (APPROX)
  - - - UTILITY DIVERSION LIMIT OF DEVIATION
  - - - TEMPORARY FLOOD COMPENSATION AREA (APPROX)
  - COMMENCEMENT OF WORKS (APPROX)
  - TERMINATION OF WORKS (APPROX)

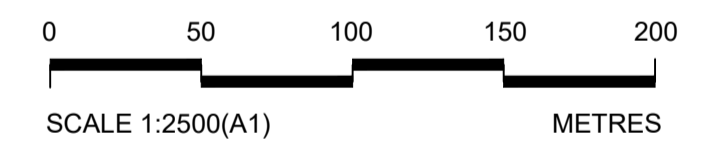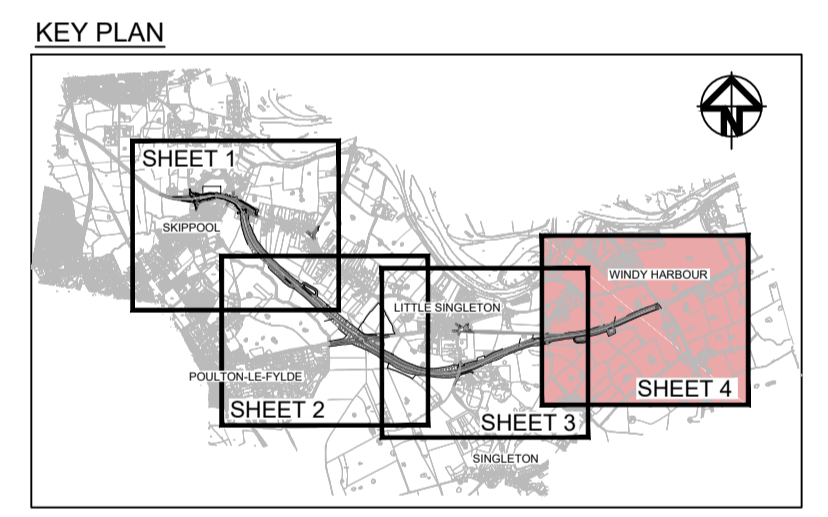

1	S8	AUG 2019	KEY UPDATED IN RESPONSE TO EXG 2.2.27	JR	SP	NH
0	S8	OCT 2018	DCO SUBMISSION	GH	SP	NH
Rev	Status	Rev. Date	Purpose of revision	Drawn	Chck'd	Apprv'd



Project **A585 WINDY HARBOUR TO SKIPPOOL IMPROVEMENT SCHEME**

Drawing Title  
**WORKS PLANS  
REGULATION 5(2)(j)  
SHEET 4 OF 4**

Status	<b>DEADLINE 5 SUBMISSION</b>	Revision	<b>1</b>
Scale	1 : 2500 @ A1	Date	AUG 2019
Drawn By	G. HERRING		
Checked By	S. PANESAR		
Approved By	N. HENDERSON		
PINS No.	TR010035	Original Size	A1
Drawing number	HE-FIN   Originator   Volume   Location   Type   Rev   Number		
	HE548643-ARC-HGN-SZ_ZZ0-DR-D-3049		

© Crown copyright and database rights 2018 Ordnance Survey 100030649. You are permitted to use this data solely to enable you to respond to, or interact with, the organisation that provided you with the data. You are not permitted to copy, sub-licence, distribute or sell any of this data to third parties in any form