


KEY
LA10, 18 HR [dB] NOISE LEVELS

	<35		50<=...<55		70<=...<75		HIGHWAYS DESIGN
	35<=...<40		55<=...<60		80<=...<85		
	40<=...<45		60<=...<65		>85		
	45<=...<50		65<=...<70				

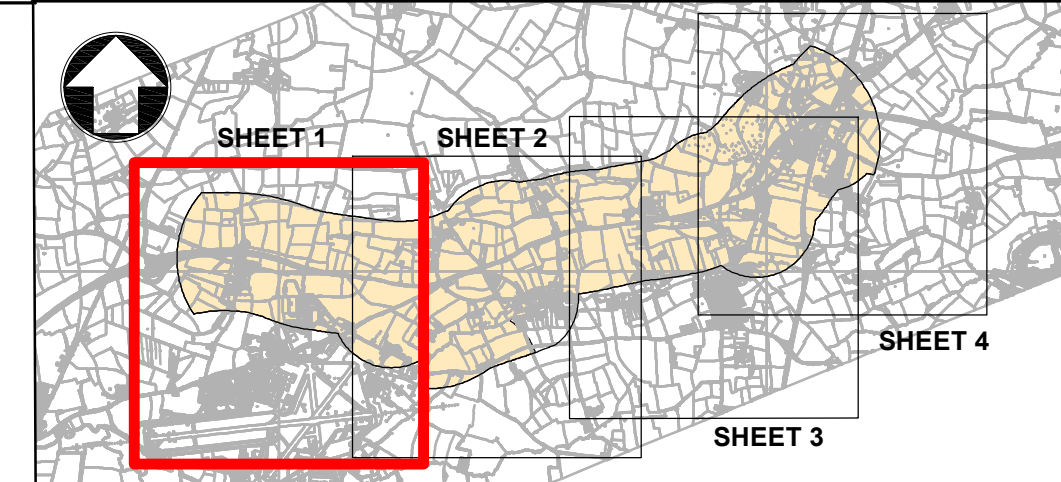


Project Title
A303 SPARKFORD TO ILCHESTER DUALLING

Drawing Title
**FIGURE 11.5
NOISE LEVELS IN THE DO SOMETHING OPENING
YEAR LA10, 18HR [dB] - SHEET 1 OF 4**



Drawing Status				Published - DEFINITION		Suitability	
						A3	
Scale	Designed	Drawn	Checked	Approved			
AS SHOWN	JM	JM	SD	ER			
Original Size	Date	Date	Date	Date			
A1	JULY 2018	JULY 2018	JULY 2018	JULY 2018			
Drawing Number	Originator	Volume	Project Ref. No.				
HE551507	MMSJV	ENV -	389107				
REV.	DATE	AMENDMENT DETAILS	ORIG	CHKD	APPD	Location	000 - DR - LA - 0010
						Type	Role Number
							C01

THIS DOCUMENT IS ISSUED FOR THE PARTY WHICH COMMISSIONED IT AND FOR SPECIFIC PURPOSES CONNECTED WITH THE CAPTIONED PROJECT ONLY. IT SHOULD NOT BE RELIED UPON BY ANY OTHER PARTY OR USED FOR ANY OTHER PURPOSE. WE ACCEPT NO RESPONSIBILITY FOR THE CONSEQUENCES OF THIS DOCUMENT BEING RELIED UPON BY ANY OTHER PARTY, OR BEING USED FOR ANY OTHER PURPOSE, OR CONTAINING ANY ERROR OR OMISSION WHICH IS DUE TO AN ERROR OR OMISSION IN DATA SUPPLIED TO US BY OTHER PARTIES.

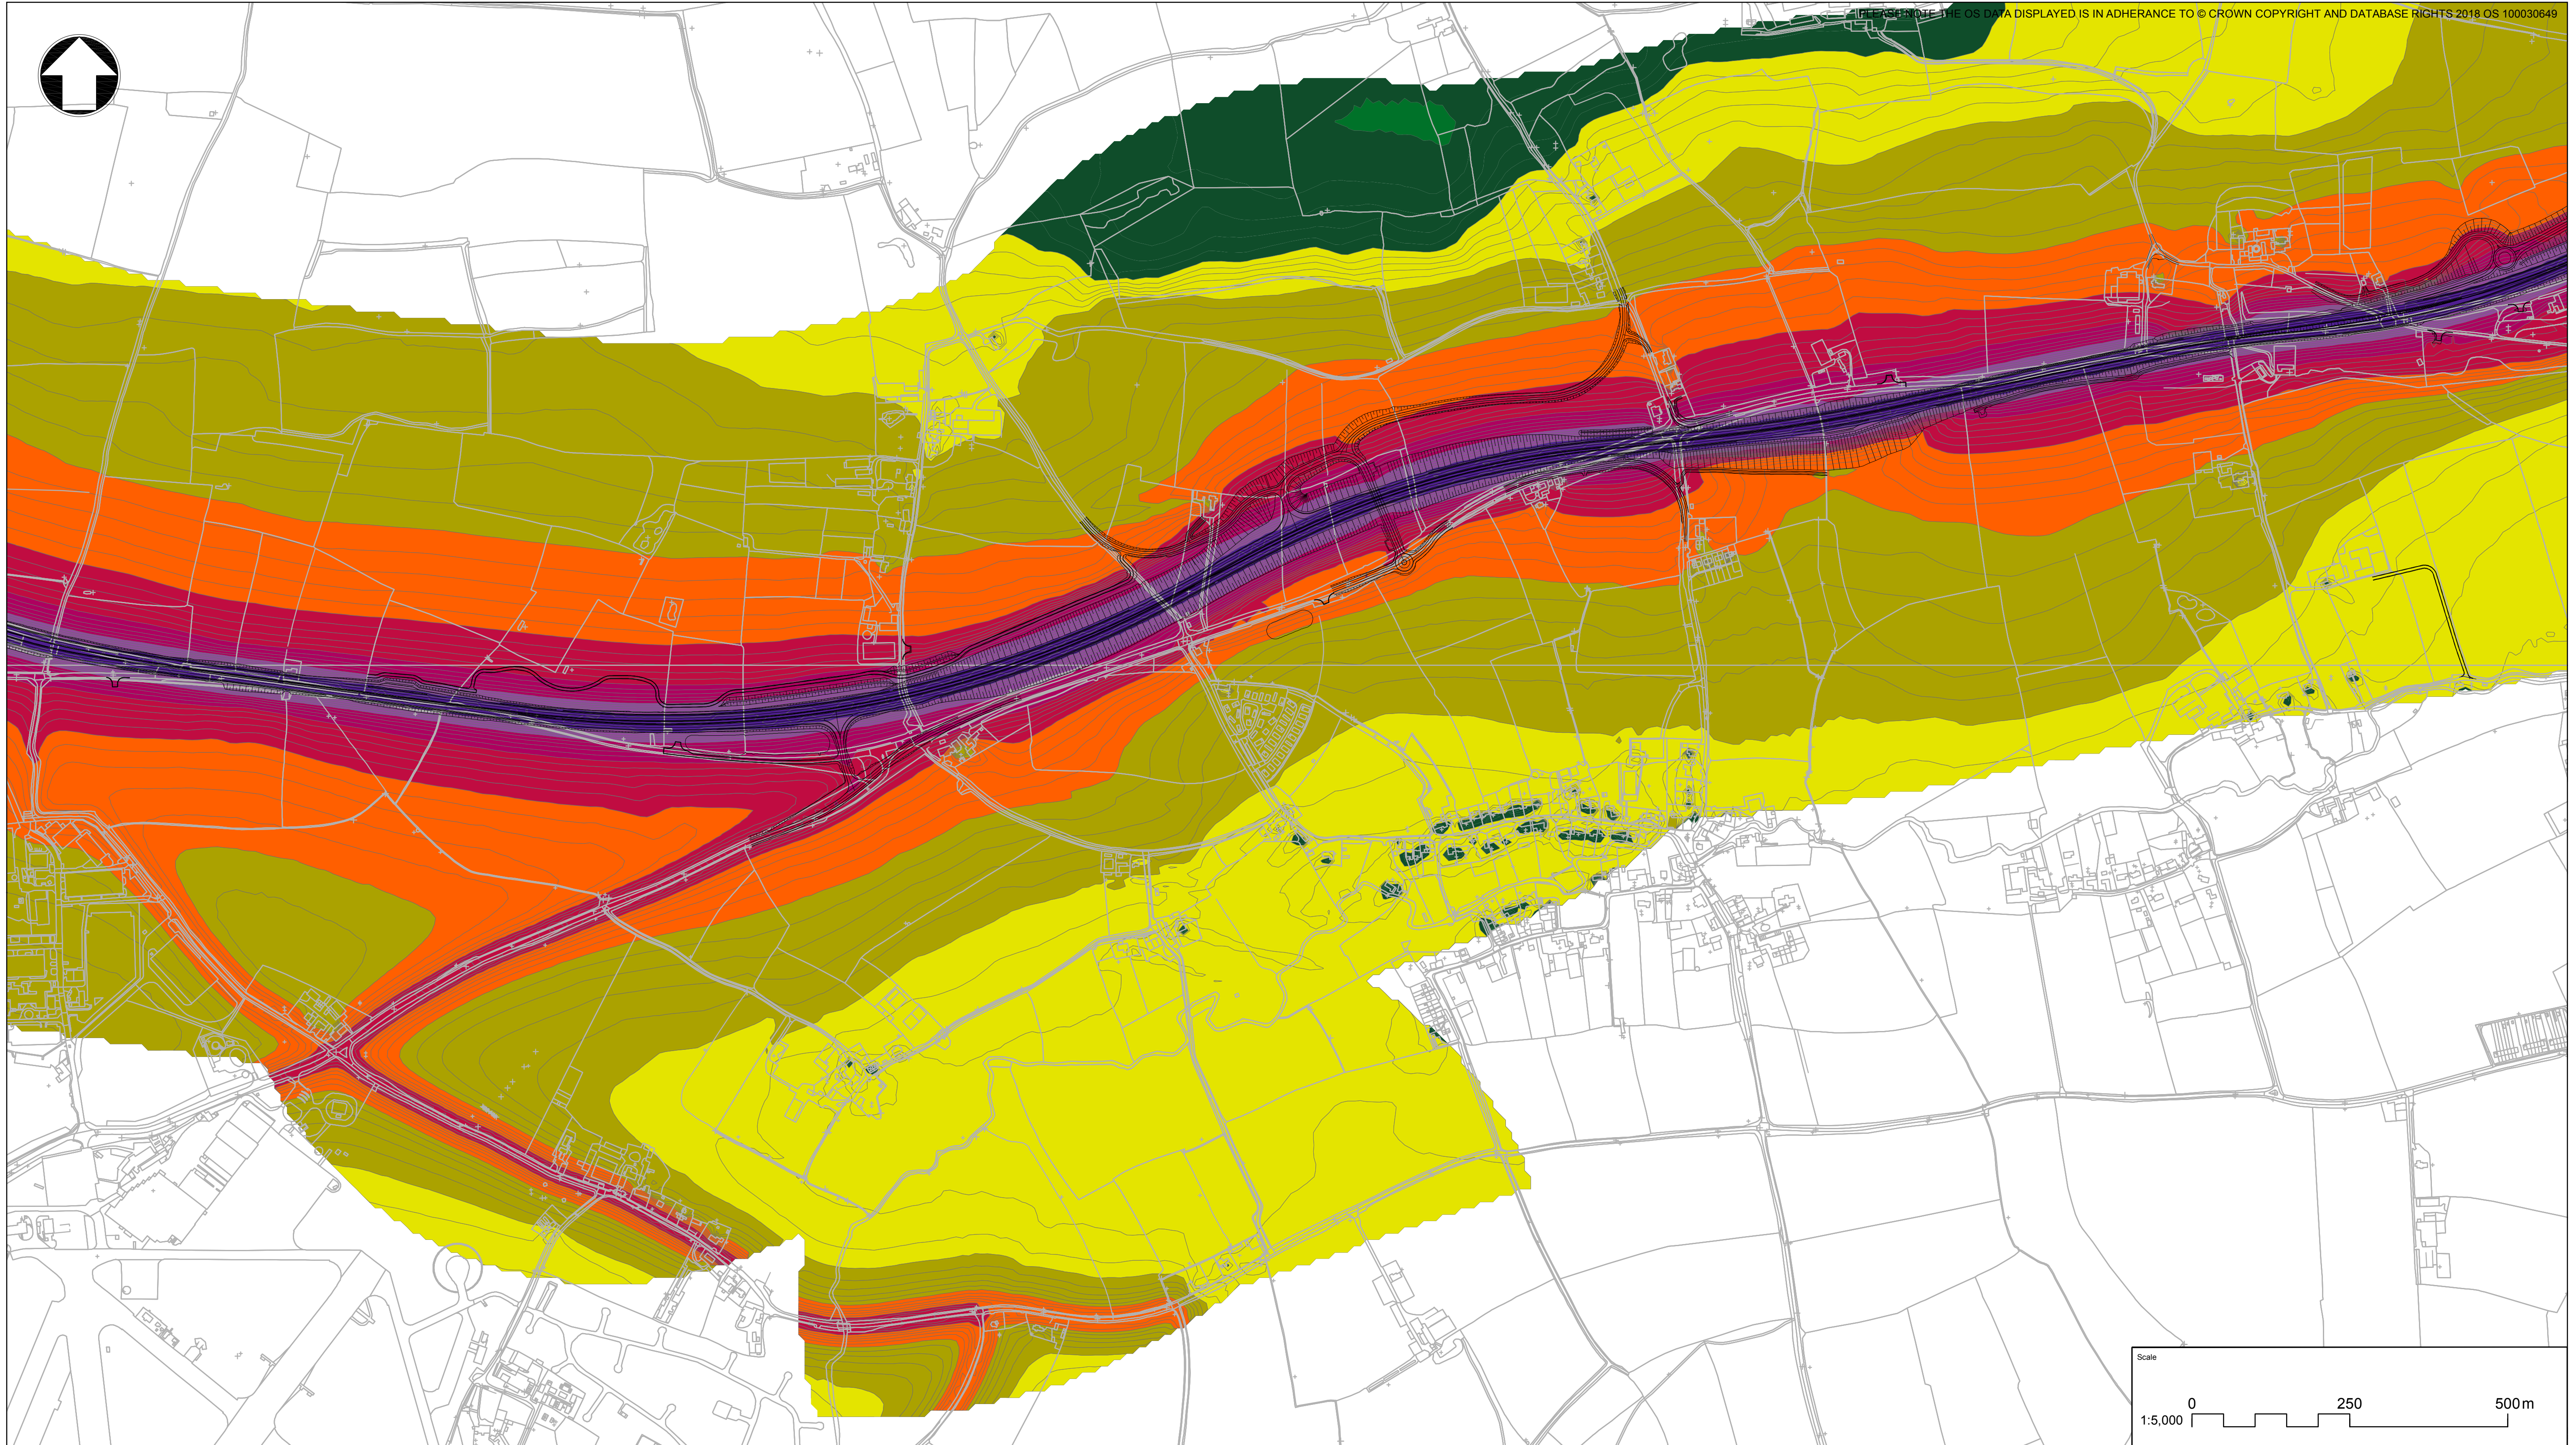

KEY
LA10, 18 HR [dB] NOISE LEVELS



	<35		50<=...<55		70<=...<75		HIGHWAYS DESIGN
	35<=...<40		55<=...<60		80<=...<85		
	40<=...<45		60<=...<65		>85		
	45<=...<50		65<=...<70				

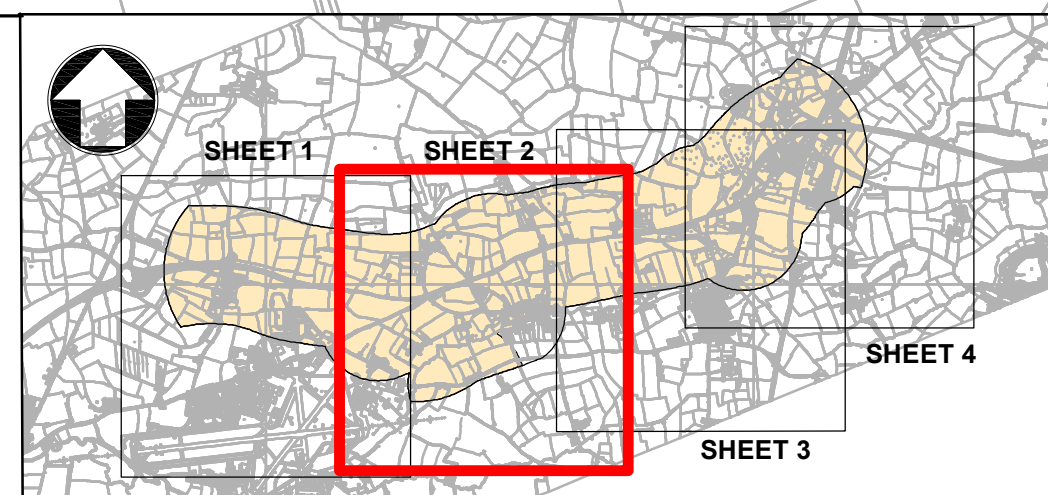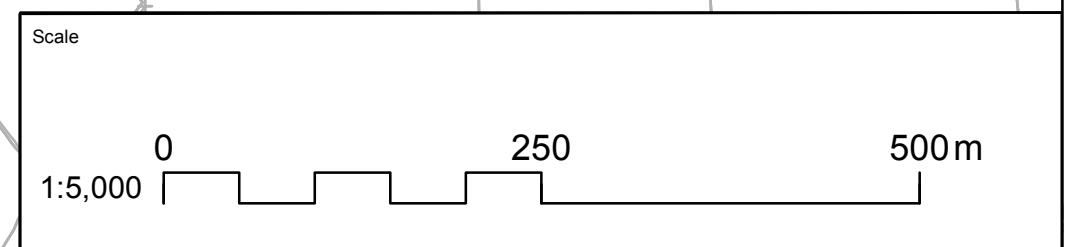

Project Title A303 SPARKFORD TO ILCHESTER DUALLING				
Drawing Title FIGURE 11.5 NOISE LEVELS IN THE DO SOMETHING OPENING YEAR LA10, 18HR [dB] - SHEET 2 OF 4				
Drawing Status Published - DEFINITION				Suitability A3
Scale AS SHOWN	Designed JM	Drawn JM	Checked SD	Approved ER
Original Size A1	Date JULY 2018	Date JULY 2018	Date JULY 2018	Date JULY 2018
Drawing Number HE 551507 - MMSJV - ENV -				Project Ref. No. 389107
Location 000 - DR - LA - 0011				Revision C01


THIS DOCUMENT IS ISSUED FOR THE PARTY WHICH COMMISSIONED IT AND FOR SPECIFIC PURPOSES CONNECTED WITH THE CAPTIONED PROJECT ONLY. IT SHOULD NOT BE RELIED UPON BY ANY OTHER PARTY OR USED FOR ANY OTHER PURPOSE. WE ACCEPT NO RESPONSIBILITY FOR THE CONSEQUENCES OF THIS DOCUMENT BEING RELIED UPON BY ANY OTHER PARTY, OR BEING USED FOR ANY OTHER PURPOSE, OR CONTAINING ANY ERROR OR OMISSION WHICH IS DUE TO AN ERROR OR OMISSION IN DATA SUPPLIED TO US BY OTHER PARTIES.

REV.	DATE	AMENDMENT DETAILS	ORIG	CHK'D	APP'D
C01	JULY 2018	DCO SUBMISSION	JM	SD	ER

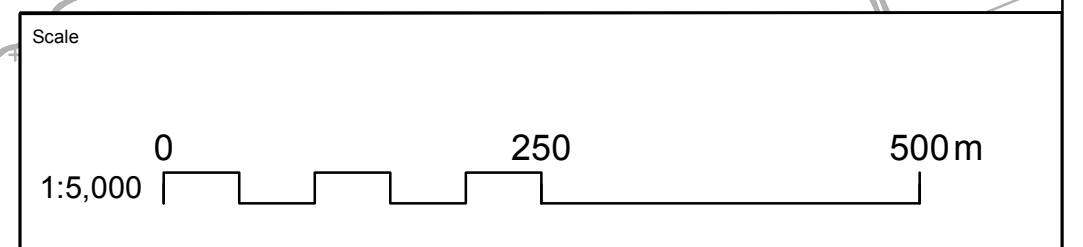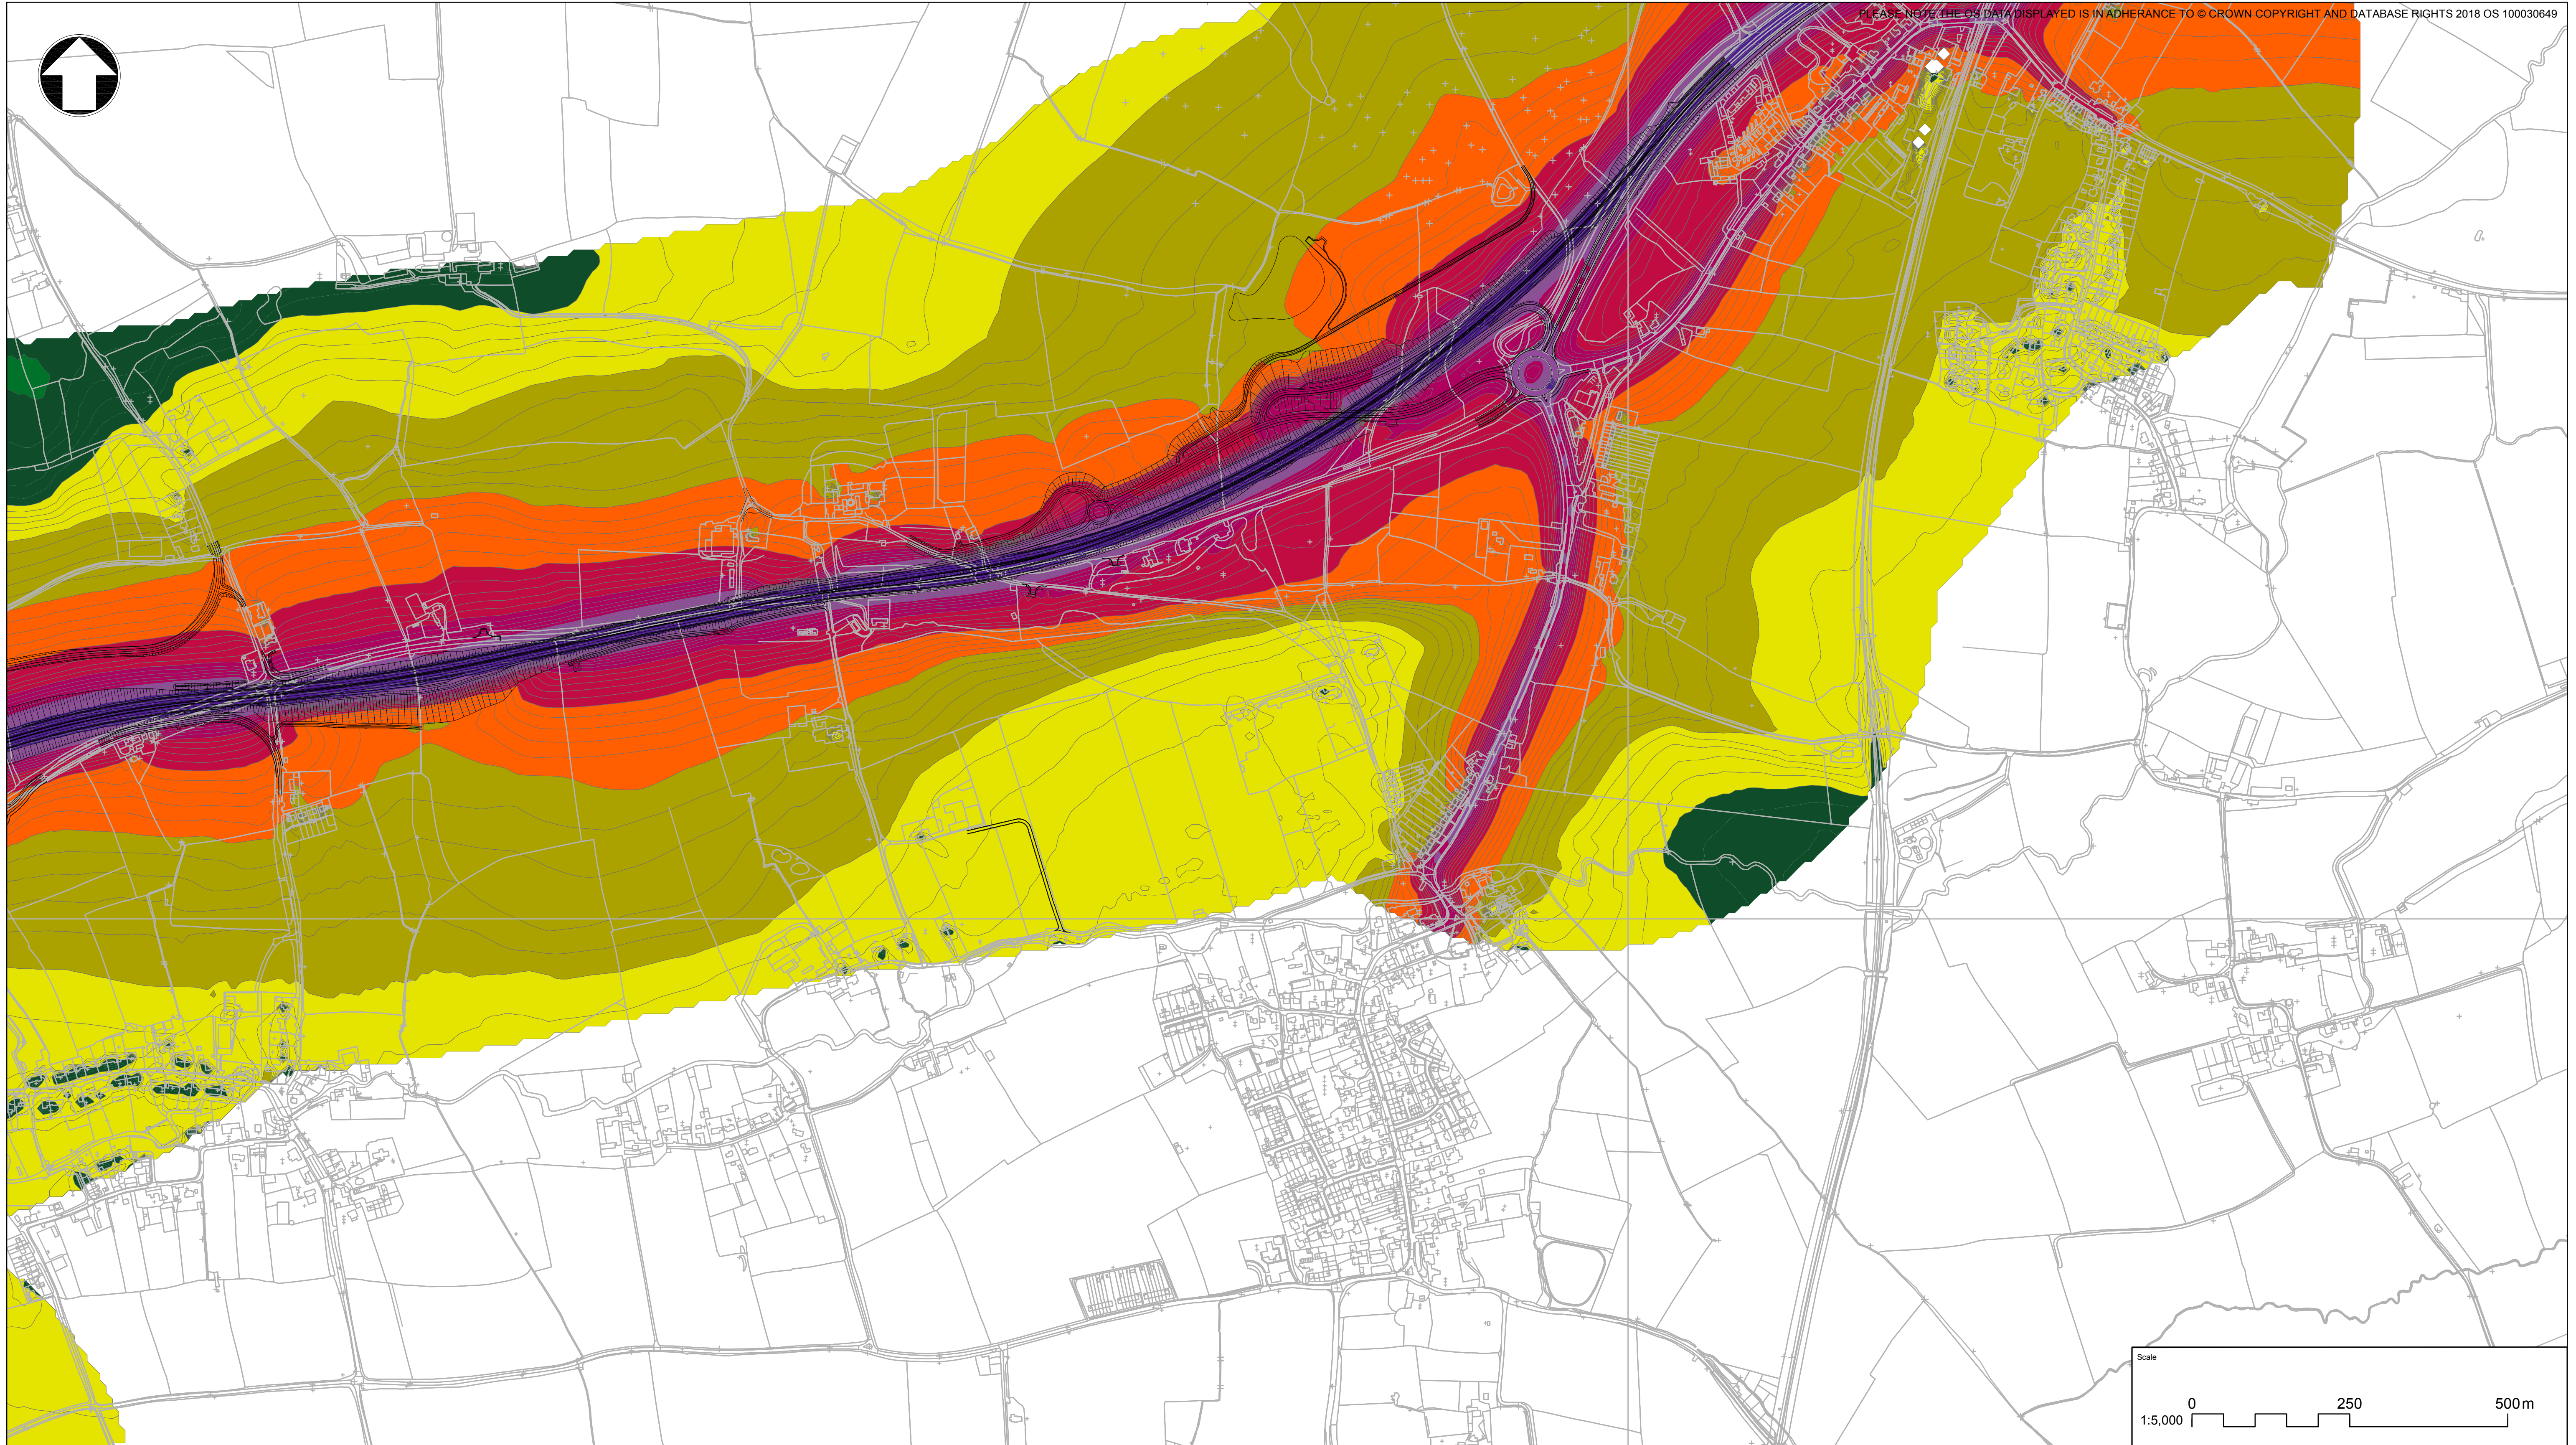



KEY
LA10, 18 HR [dB] NOISE LEVELS

	<35		50<=...<55		70<=...<75		HIGHWAYS DESIGN
	35<=...<40		55<=...<60		80<=...<85		
	40<=...<45		60<=...<65		>85		
	45<=...<50		65<=...<70				

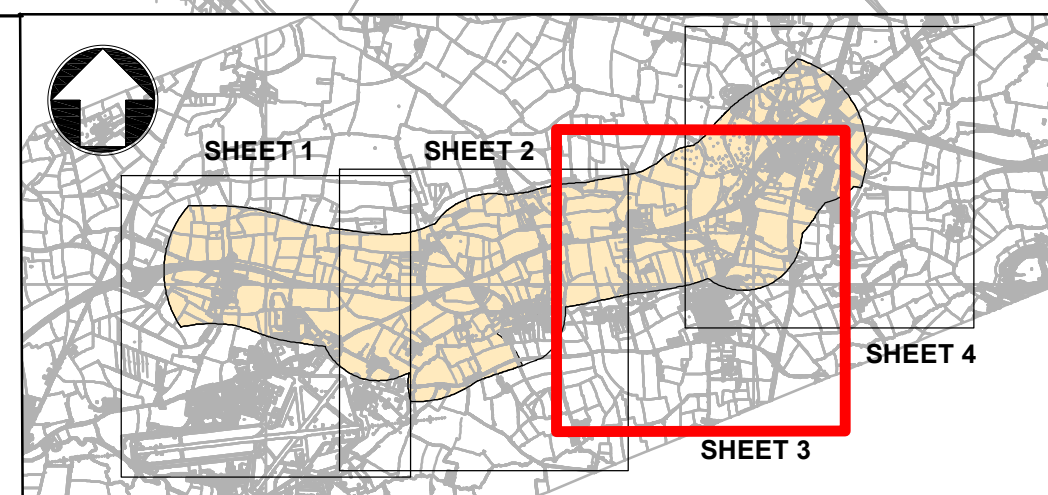


Project Title A303 SPARKFORD TO ILCHESTER DUALLING				
Drawing Title FIGURE 11.5 NOISE LEVELS IN THE DO SOMETHING OPENING YEAR LA10, 18HR [dB] - SHEET 3 OF 4				
Drawing Status Published - DEFINITION				Suitability A3
Scale AS SHOWN	Designed JM	Drawn JM	Checked SD	Approved ER
Original Size A1	Date JULY 2018	Date JULY 2018	Date JULY 2018	Date JULY 2018
Drawing Number HE551507 - MMSJV - ENV -				Project Ref. No. 389107
Location 000 - DR LA 0012				Revision C01
REV.	DATE	AMENDMENT DETAILS	ORIG	CHK'D
				APP'D

THIS DOCUMENT IS ISSUED FOR THE PARTY WHICH COMMISSIONED IT AND FOR SPECIFIC PURPOSES CONNECTED WITH THE CAPTIONED PROJECT ONLY. IT SHOULD NOT BE RELIED UPON BY ANY OTHER PARTY OR USED FOR ANY OTHER PURPOSE. WE ACCEPT NO RESPONSIBILITY FOR THE CONSEQUENCES OF THIS DOCUMENT BEING RELIED UPON BY ANY OTHER PARTY, OR BEING USED FOR ANY OTHER PURPOSE, OR CONTAINING ANY ERROR OR OMISSION WHICH IS DUE TO AN ERROR OR OMISSION IN DATA SUPPLIED TO US BY OTHER PARTIES.

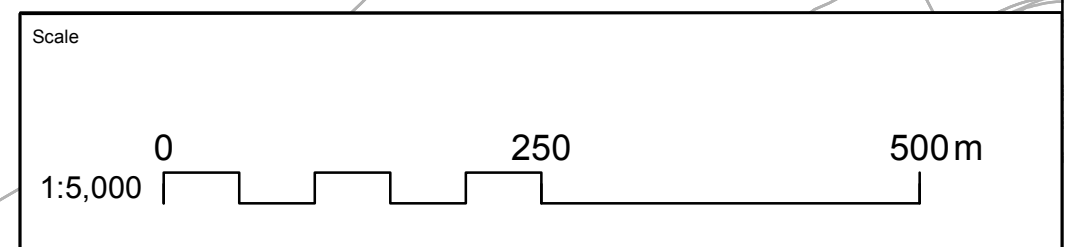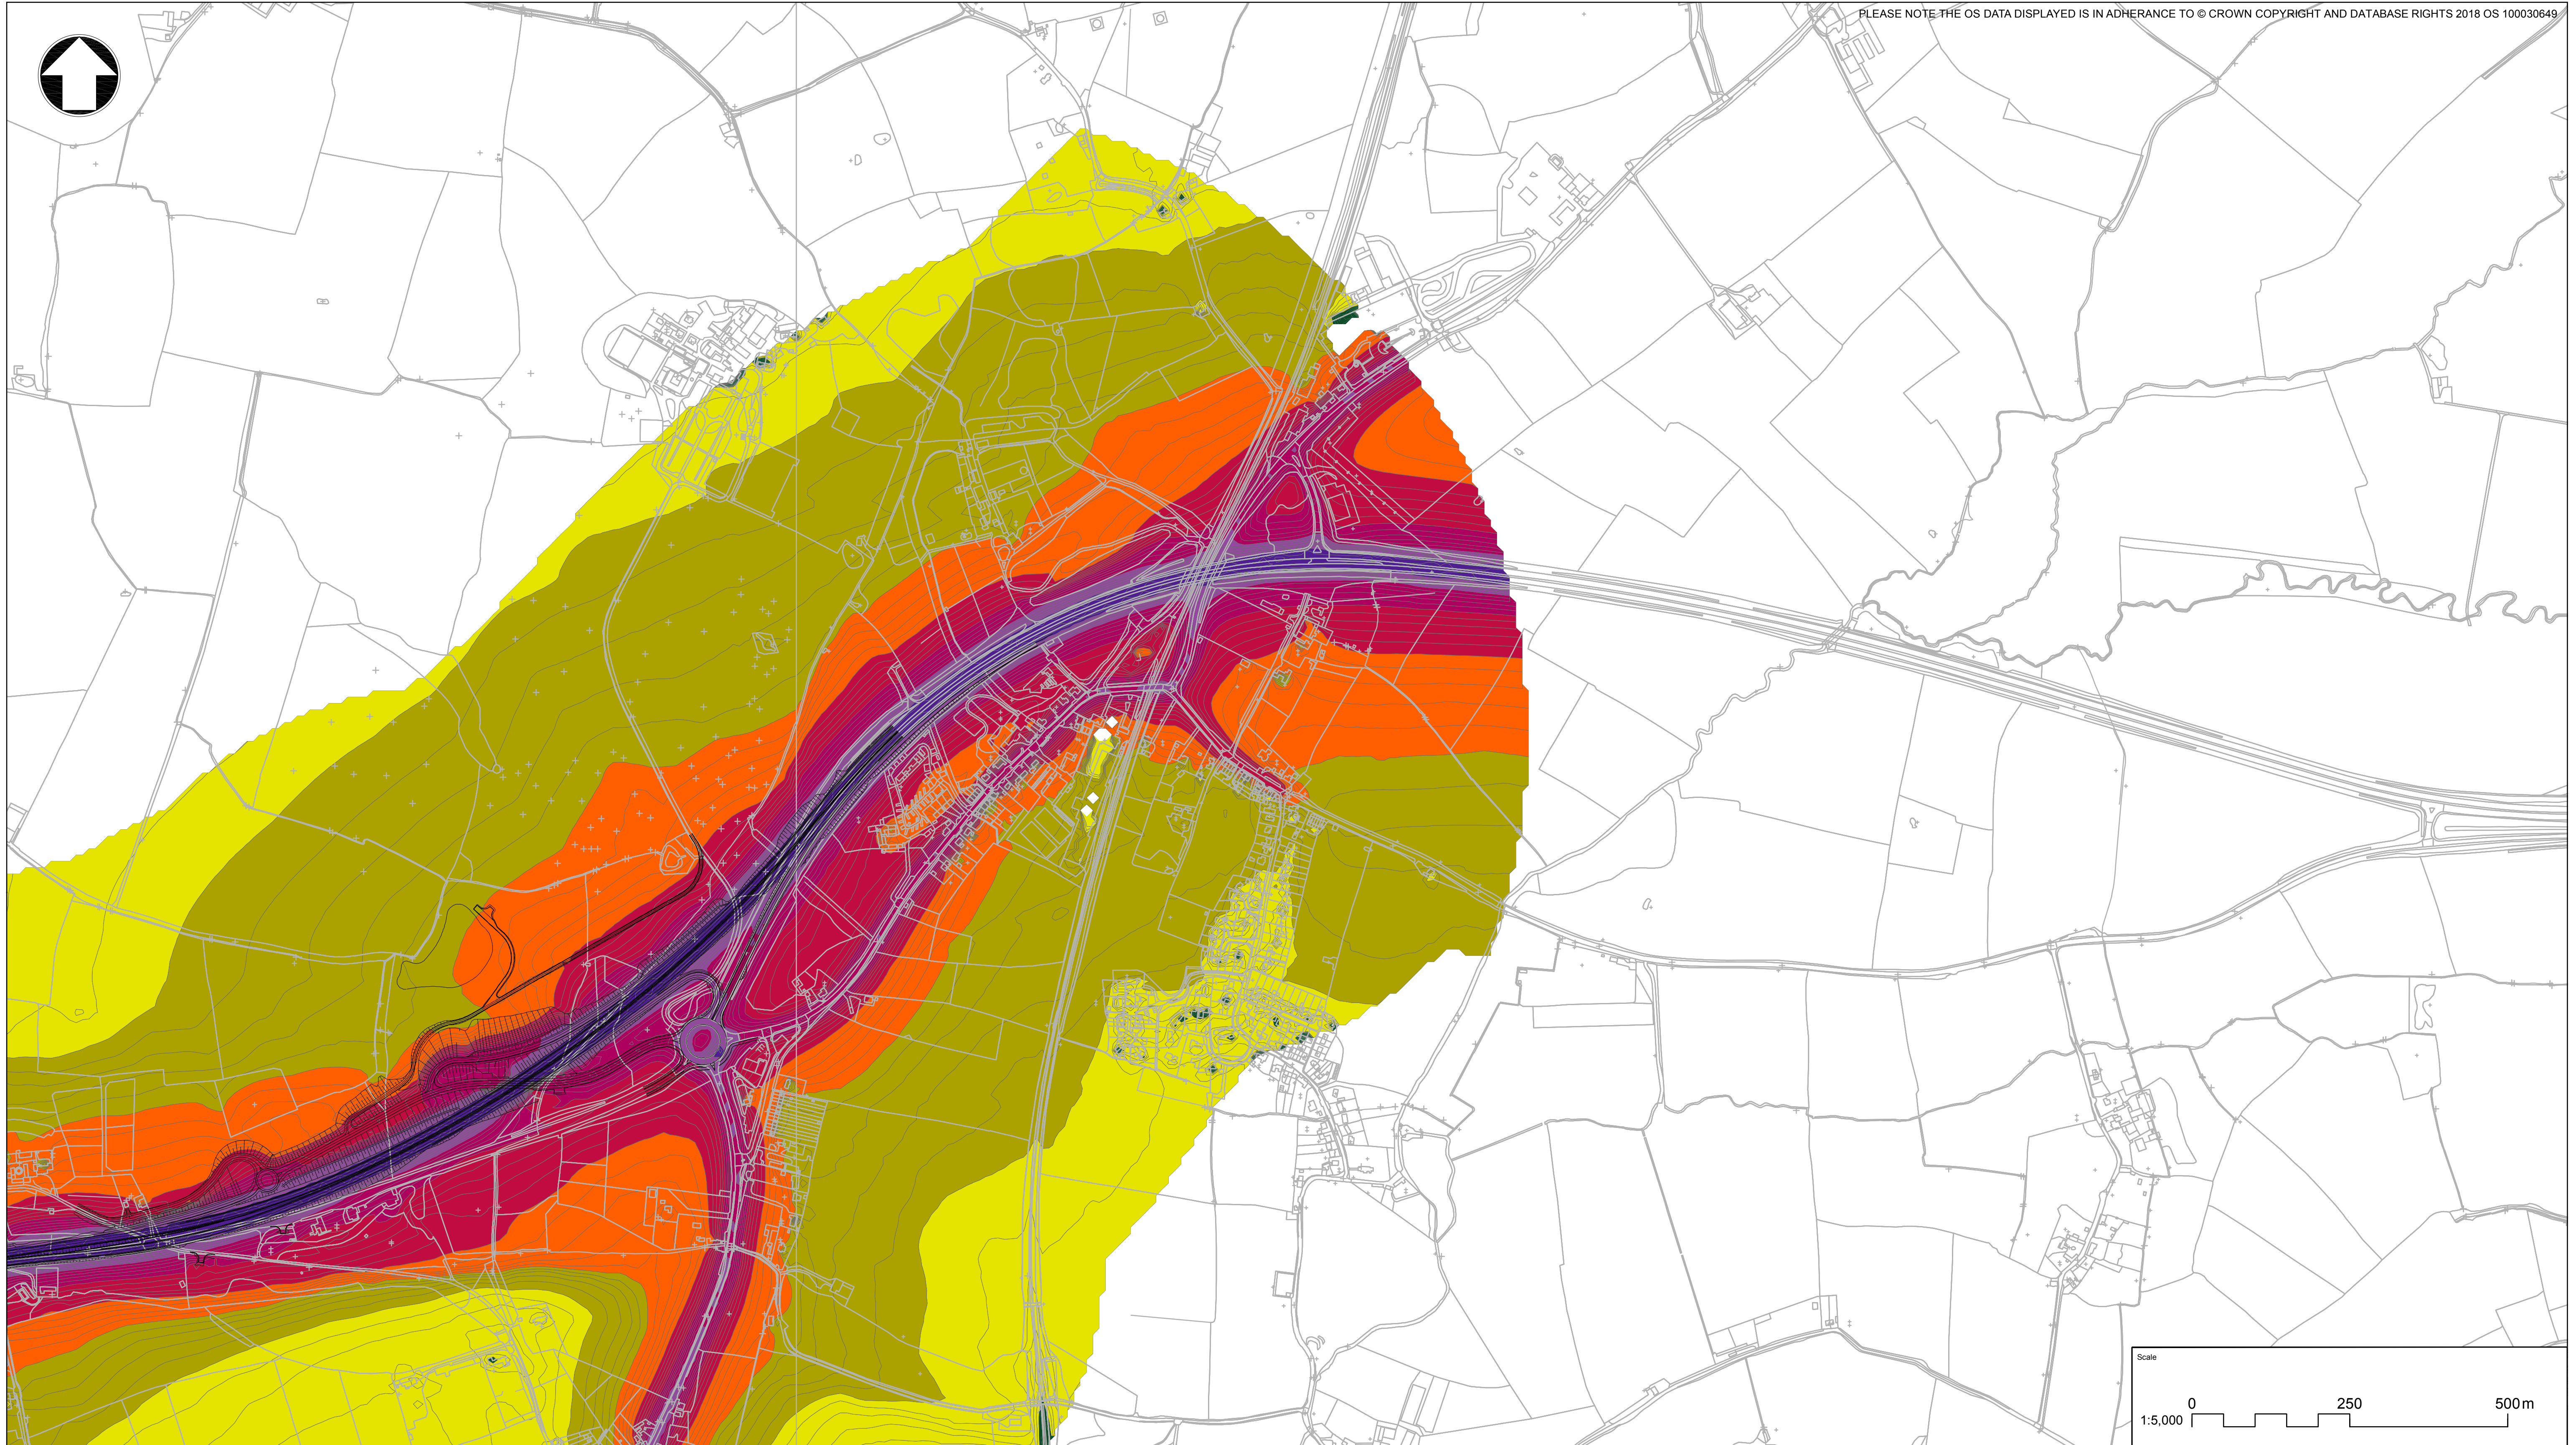

KEY
LA10, 18 HR [dB] NOISE LEVELS

	<35		50<=...<55		70<=...<75	—	HIGHWAYS DESIGN
	35<=...<40		55<=...<60		80<=...<85		
	40<=...<45		60<=...<65		>85		
	45<=...<50		65<=...<70				

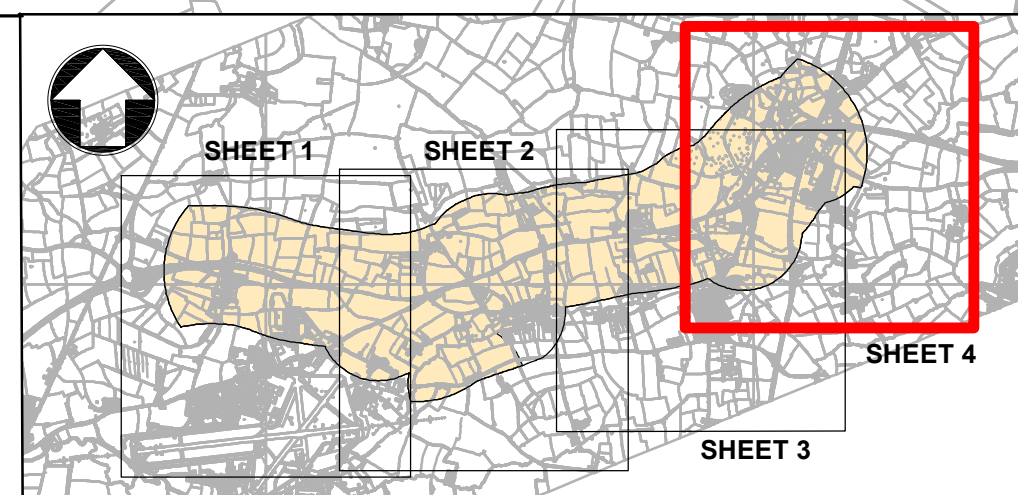

Project Title A303 SPARKFORD TO ILCHESTER DUALLING				
Drawing Title FIGURE 11.5 NOISE LEVELS IN THE DO SOMETHING OPENING YEAR LA10, 18HR [dB] - SHEET 4 OF 4				
Drawing Status Published - DEFINITION				Suitability A3
Scale AS SHOWN	Designed JM	Drawn JM	Checked SD	Approved ER
Original Size A1	Date JULY 2018	Date JULY 2018	Date JULY 2018	Date JULY 2018
Drawing Number HE 551507 - MMSJV - ENV -				Project Ref. No. 389107
Location 000 - DR - LA - 0013				Revision C01

THIS DOCUMENT IS ISSUED FOR THE PARTY WHICH COMMISSIONED IT AND FOR SPECIFIC PURPOSES CONNECTED WITH THE CAPTIONED PROJECT ONLY. IT SHOULD NOT BE RELIED UPON BY ANY OTHER PARTY OR USED FOR ANY OTHER PURPOSE. WE ACCEPT NO RESPONSIBILITY FOR THE CONSEQUENCES OF THIS DOCUMENT BEING RELIED UPON BY ANY OTHER PARTY, OR BEING USED FOR ANY OTHER PURPOSE, OR CONTAINING ANY ERROR OR OMISSION WHICH IS DUE TO AN ERROR OR OMISSION IN DATA SUPPLIED TO US BY OTHER PARTIES.