








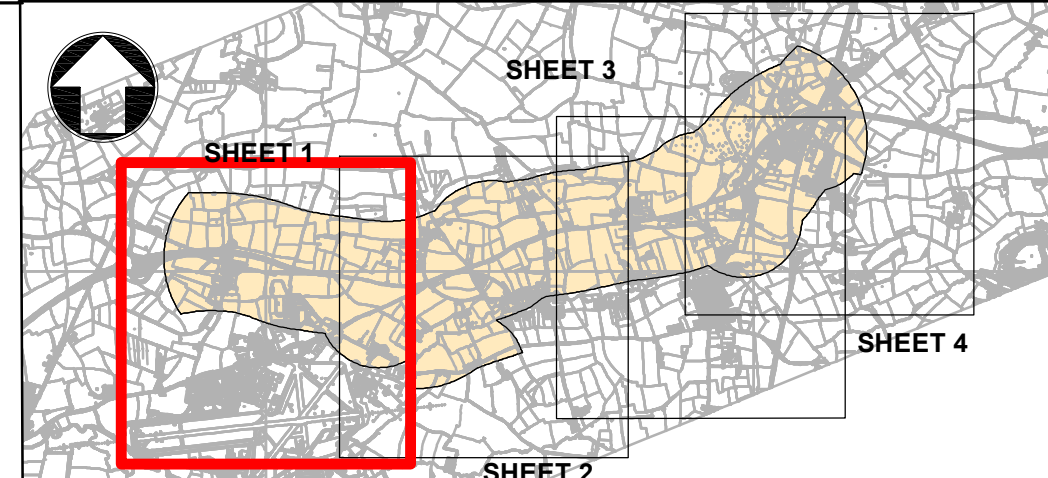


KEY
LA10, 18 HR [dB] NOISE LEVEL CHANGE

 <-10	 -3<=...<-1	 3<=...<5	— HIGHWAYS DESIGN
 -10<=...<-5	 -1<=...<-1	 5<=...<10	
 -5<=...<-3	 1<=...<3	 >=10	



Project Title
A303 SPARKFORD TO ILCHESTER DUALLING

Drawing Title
**FIGURE 11.7
SHORT-TERM NOISE CHANGE LA10 18 HR [dB]
SHEET 1 OF 4**

Drawing Status
Published - DEFINITION



Suitability
A3

Scale	Designed	Drawn	Checked	Approved
AS SHOWN	JM	JM	SD	ER
Original Size	Date	Date	Date	Date
A1	JULY 2018	JULY 2018	JULY 2018	JULY 2018

Drawing Number	Originator	Volume	Project Ref. No.
HE 551507	MMSJV	ENV -	389107
Location	Type	Role	Number
000 -	DR - LA -	0018	C01



REV.	DATE	AMENDMENT DETAILS	ORIG	CHK'D	APP'D
C01	JULY 2018	DCO SUBMISSION	JM	SD	ER

THIS DOCUMENT IS ISSUED FOR THE PARTY WHICH COMMISSIONED IT AND FOR SPECIFIC PURPOSES CONNECTED WITH THE CAPTIONED PROJECT ONLY. IT SHOULD NOT BE RELIED UPON BY ANY OTHER PARTY OR USED FOR ANY OTHER PURPOSE. WE ACCEPT NO RESPONSIBILITY FOR THE CONSEQUENCES OF THIS DOCUMENT BEING RELIED UPON BY ANY OTHER PARTY, OR BEING USED FOR ANY OTHER PURPOSE, OR CONTAINING ANY ERROR OR OMISSION WHICH IS DUE TO AN ERROR OR OMISSION IN DATA SUPPLIED TO US BY OTHER PARTIES.

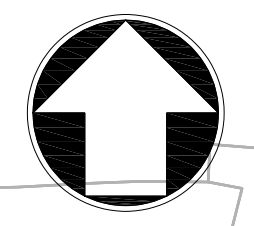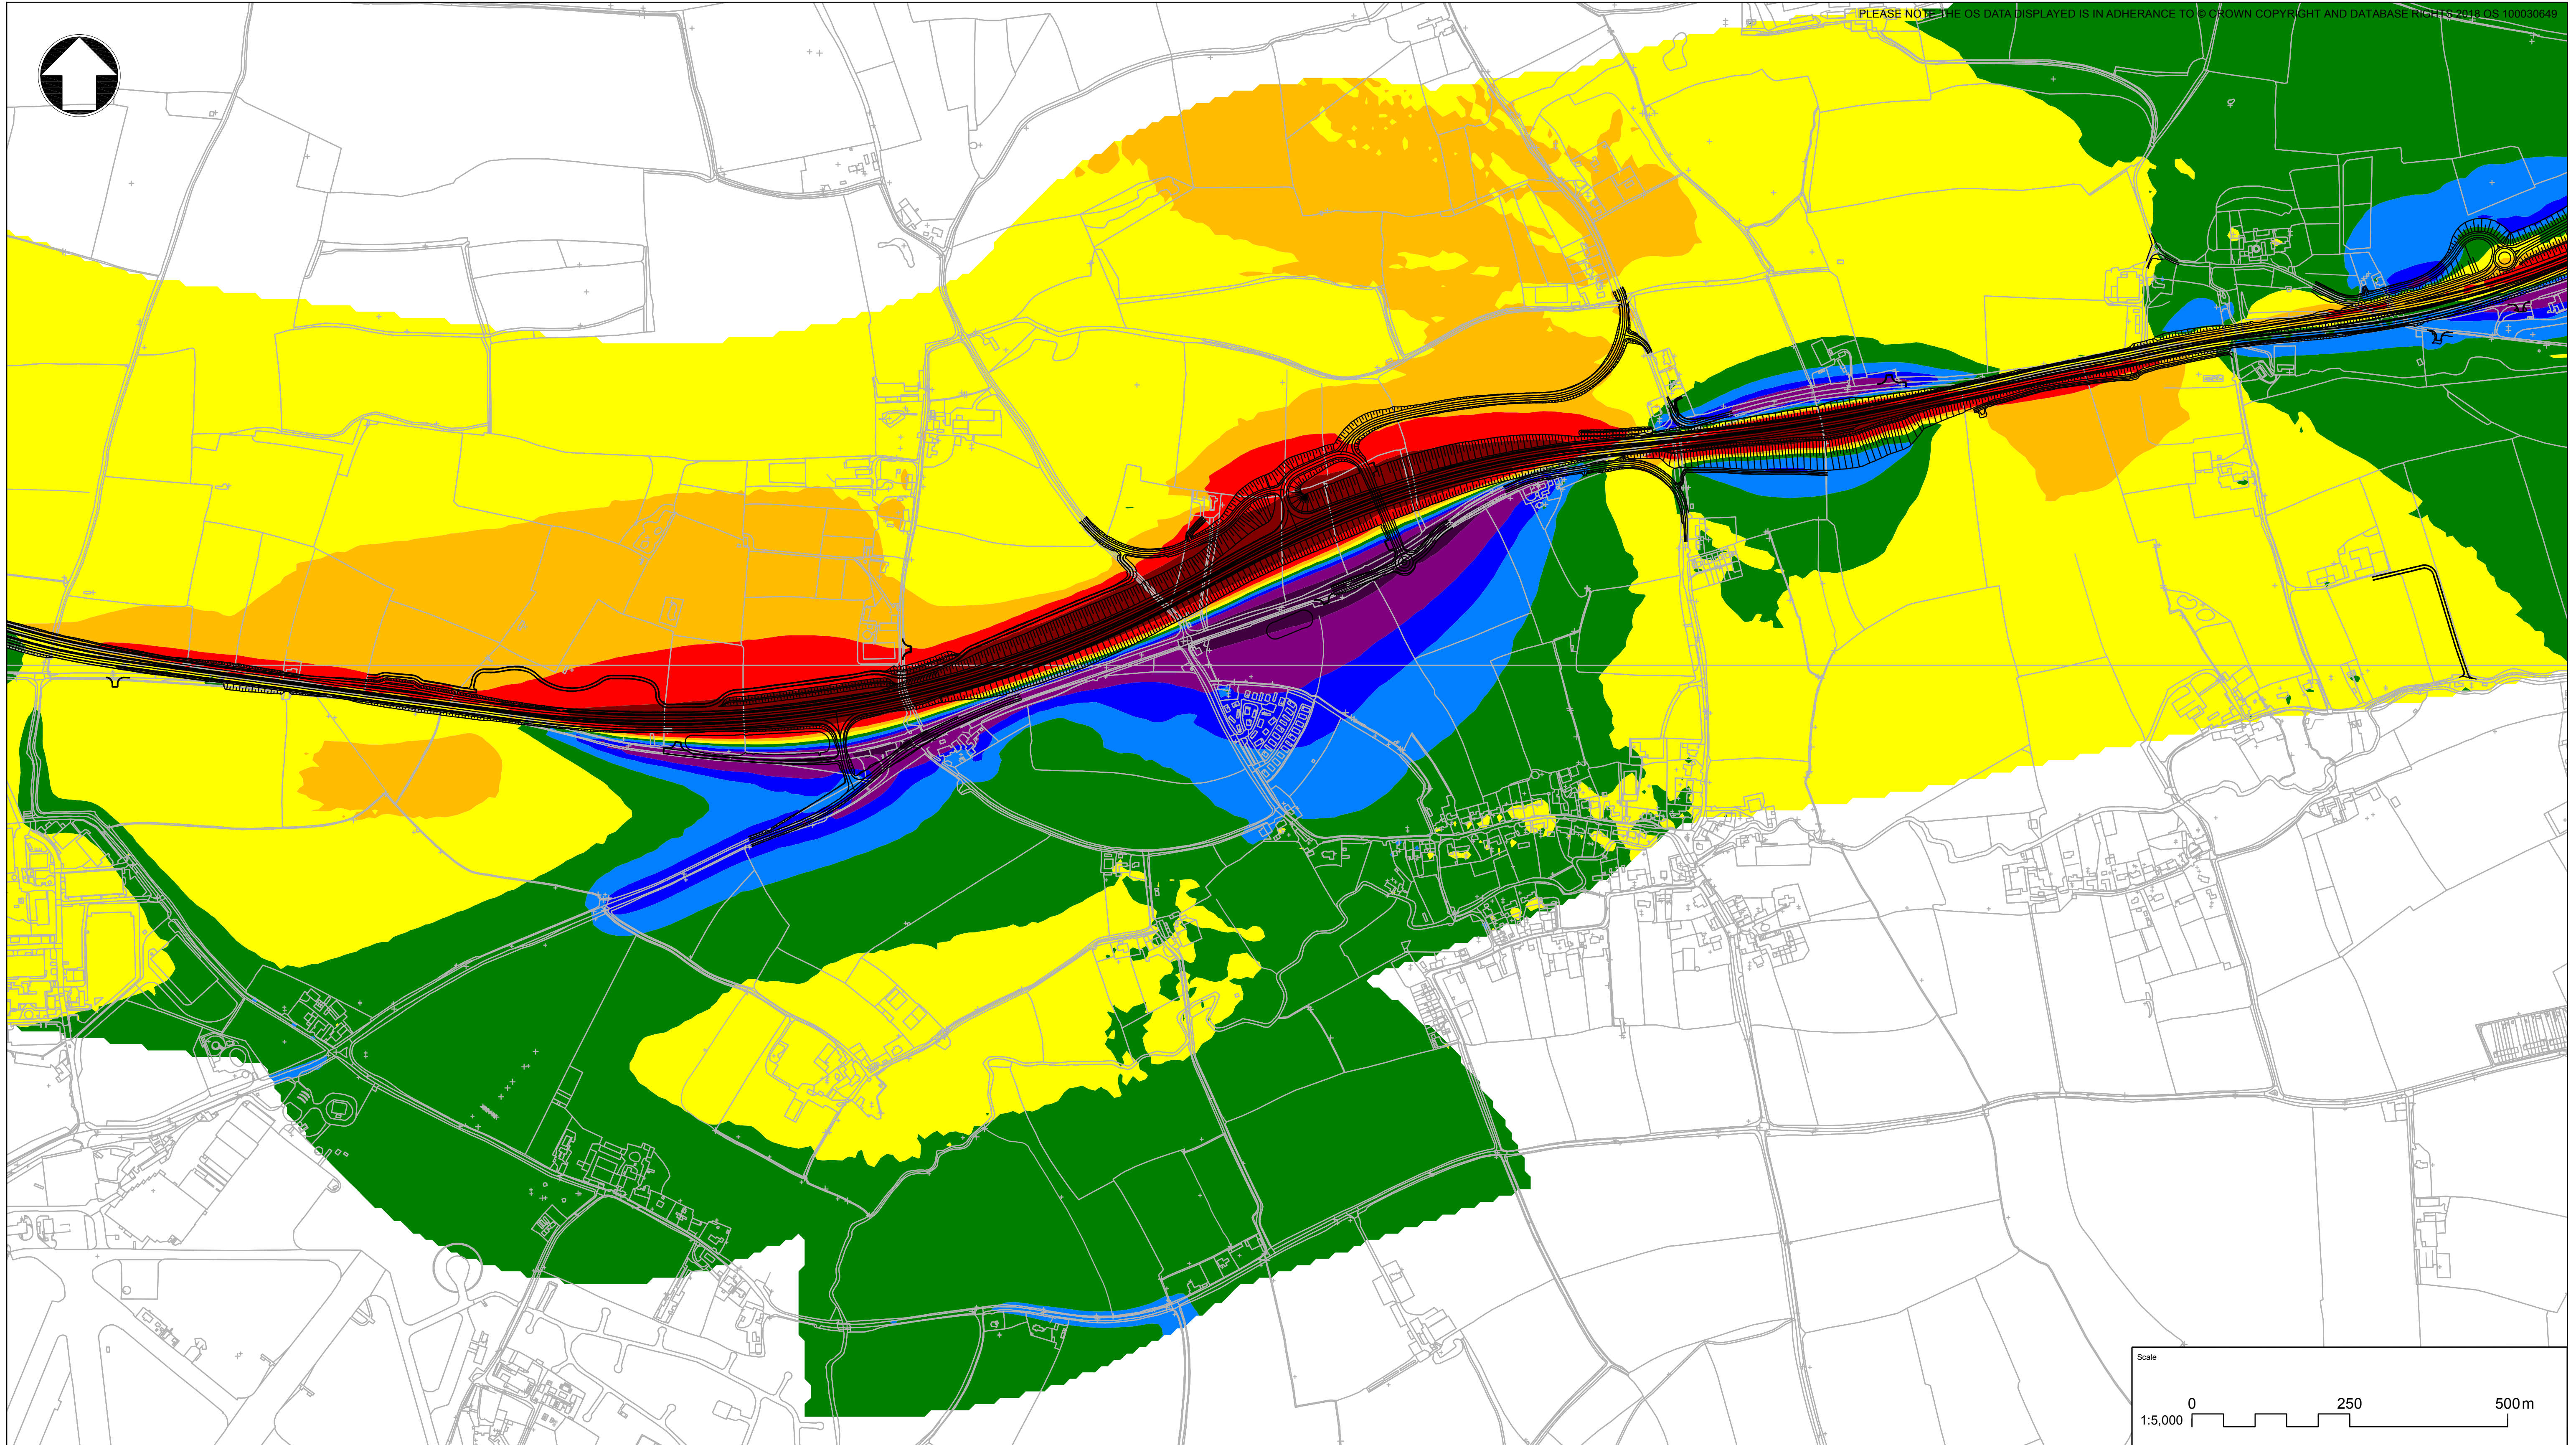


KEY
LA10, 18 HR [dB] NOISE LEVEL CHANGE

	<-10		-3<=...<-1		3<=...<5		HIGHWAYS DESIGN
	-10<=...<-5		-1<=...<-1		5<=...<10		
	-5<=...<-3		1<=...<3		>=10		

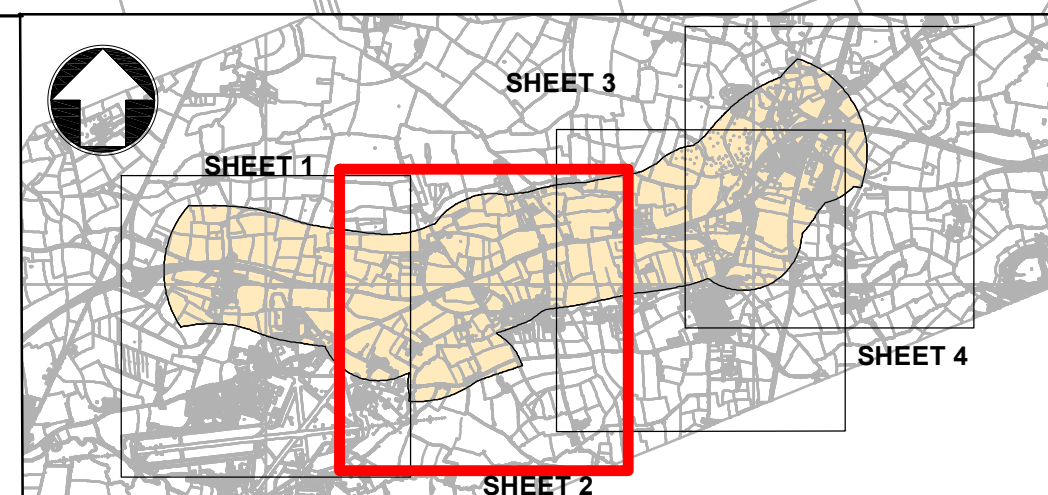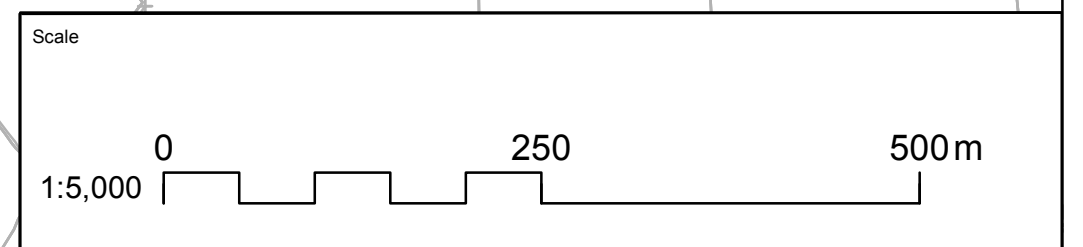



Project Title		A303 SPARKFORD TO ILCHESTER DUALLING	
Drawing Title		FIGURE 11.7 SHORT-TERM NOISE CHANGE LA10 18 HR [dB] SHEET 2 OF 4	
Drawing Status		Published - DEFINITION	
Suitability		A3	
Scale	Designed	Drawn	Checked
AS SHOWN	JM	JM	SD
Original Size	Date	Date	Date
A1	JULY 2018	JULY 2018	JULY 2018
Drawing Number	Originator	Volume	Project Ref. No.
HE PIN	HE551507	MMSJV - ENV -	389107
REV.	DATE	AMENDMENT DETAILS	ORIG
C01	JULY 2018	DCO SUBMISSION	JM SD ER
000 -	DR - LA -	0019	C01

THIS DOCUMENT IS ISSUED FOR THE PARTY WHICH COMMISSIONED IT AND FOR SPECIFIC PURPOSES CONNECTED WITH THE CAPTIONED PROJECT ONLY. IT SHOULD NOT BE RELIED UPON BY ANY OTHER PARTY OR USED FOR ANY OTHER PURPOSE. WE ACCEPT NO RESPONSIBILITY FOR THE CONSEQUENCES OF THIS DOCUMENT BEING RELIED UPON BY ANY OTHER PARTY, OR BEING USED FOR ANY OTHER PURPOSE, OR CONTAINING ANY ERROR OR OMISSION WHICH IS DUE TO AN ERROR OR OMISSION IN DATA SUPPLIED TO US BY OTHER PARTIES.

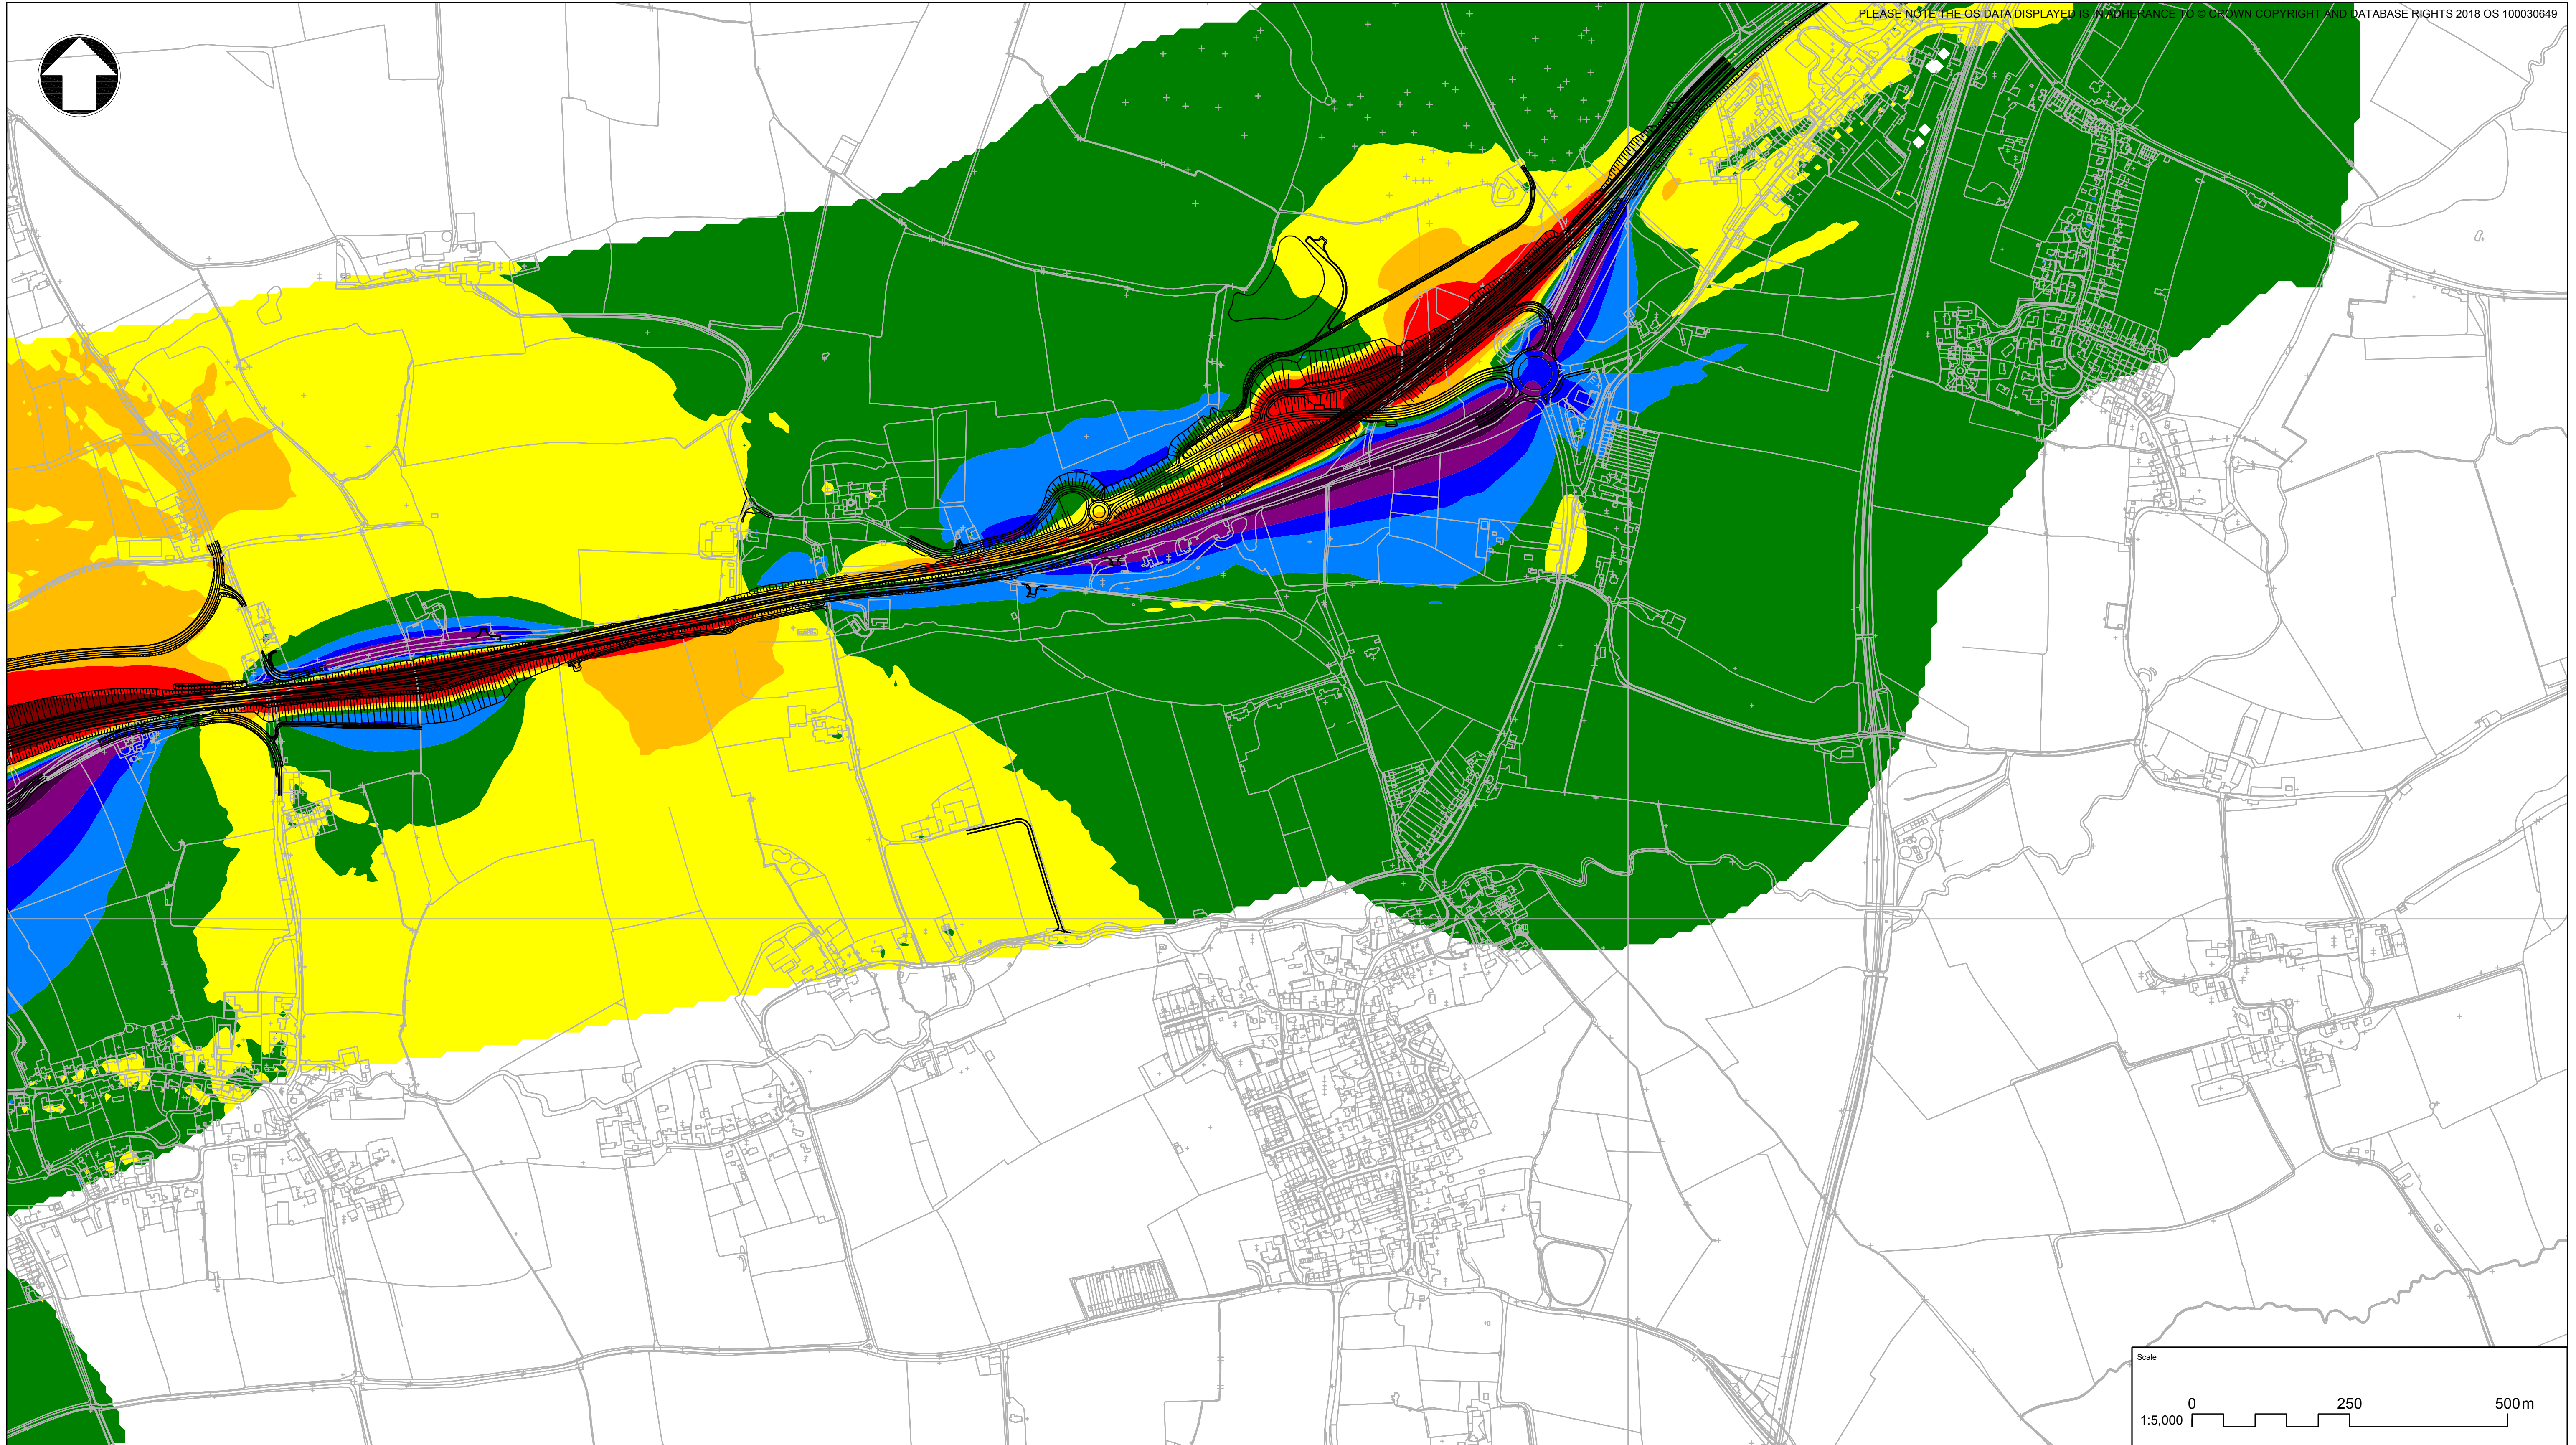




KEY
LA10, 18 HR [dB] NOISE LEVEL CHANGE

	<-10		-3<=...<-1		3<=...<5		HIGHWAYS DESIGN
	-10<=...<-5		-1<=...<-1		5<=...<10		
	-5<=...<-3		1<=...<3		>=10		

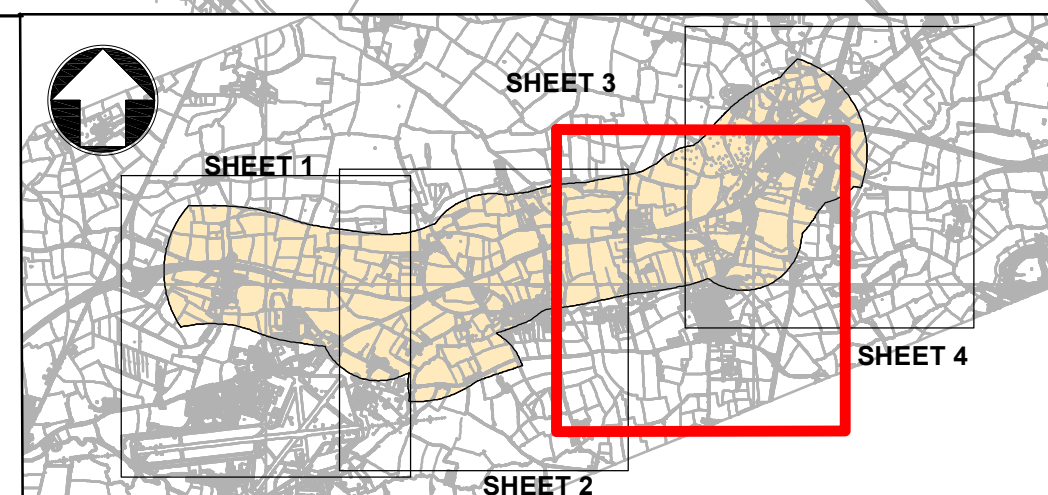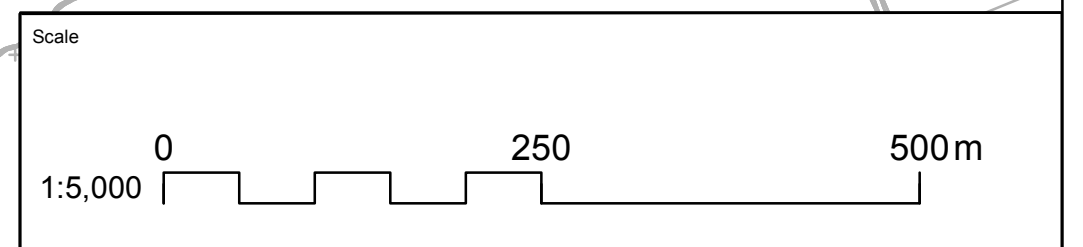


 




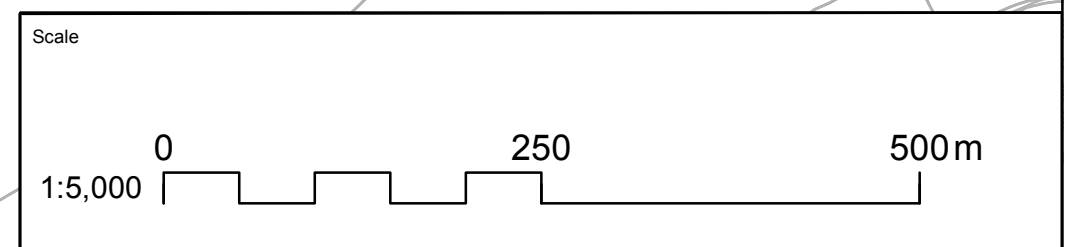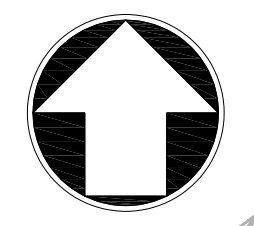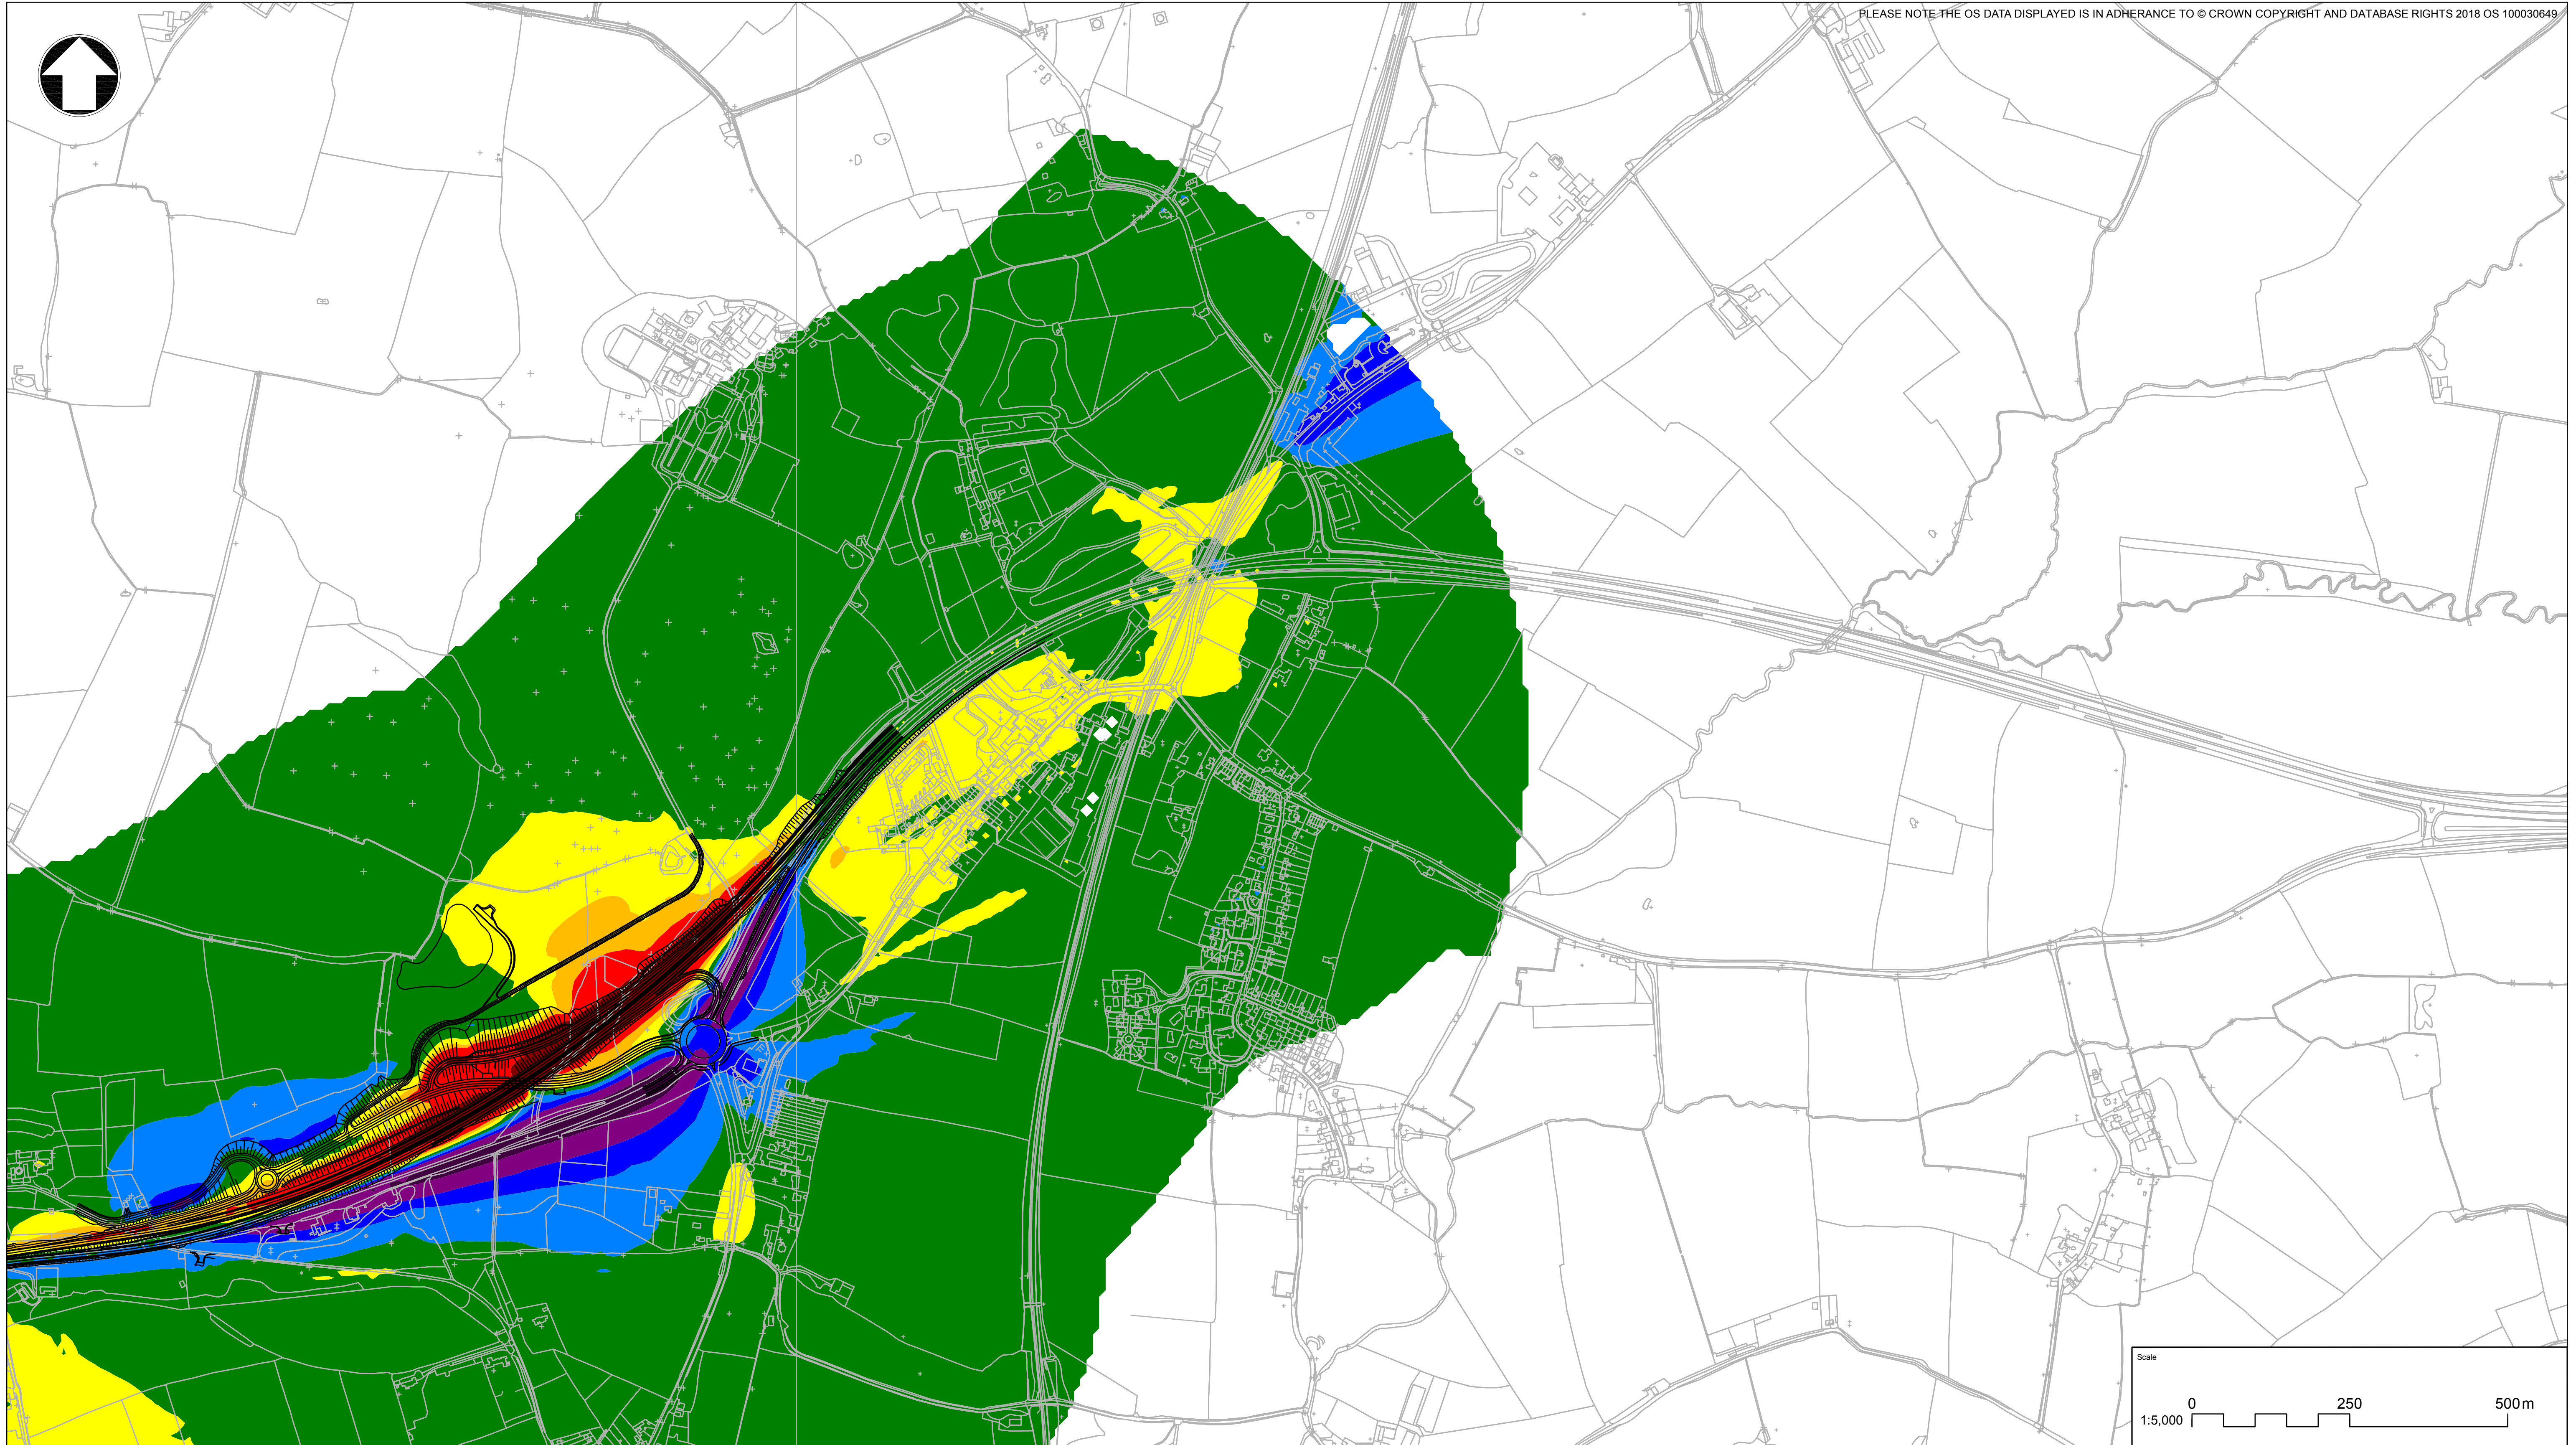




Project Title A303 SPARKFORD TO ILCHESTER DUALLING				
Drawing Title FIGURE 11.7 SHORT-TERM NOISE CHANGE LA10 18 HR [dB] SHEET 3 OF 4				
Drawing Status Published - DEFINITION				Suitability A3
Scale AS SHOWN	Designed JM	Drawn JM	Checked SD	Approved ER
Original Size A1	Date JULY 2018	Date JULY 2018	Date JULY 2018	Date JULY 2018
Drawing Number HE 551507 - MMSJV - ENV -				Project Ref. No. 389107
Location 000 - DR - LA - 0020				Revision C01
REV.	DATE	AMENDMENT DETAILS	ORIG	CHKD APPD

THIS DOCUMENT IS ISSUED FOR THE PARTY WHICH COMMISSIONED IT AND FOR SPECIFIC PURPOSES CONNECTED WITH THE CAPTIONED PROJECT ONLY. IT SHOULD NOT BE RELIED UPON BY ANY OTHER PARTY OR USED FOR ANY OTHER PURPOSE. WE ACCEPT NO RESPONSIBILITY FOR THE CONSEQUENCES OF THIS DOCUMENT BEING RELIED UPON BY ANY OTHER PARTY, OR BEING USED FOR ANY OTHER PURPOSE, OR CONTAINING ANY ERROR OR OMISSION WHICH IS DUE TO AN ERROR OR OMISSION IN DATA SUPPLIED TO US BY OTHER PARTIES.



KEY
LA10, 18 HR [dB] NOISE LEVEL CHANGE

	<math><-10</math>		<math>-3<=...<-1</math>		<math>3<=...<5</math>		HIGHWAYS DESIGN
	<math>-10<=...<-5</math>		<math>-1<=...<1</math>		<math>5<=...<10</math>		
	<math>-5<=...<-3</math>		<math>1<=...<3</math>		$=>10$		

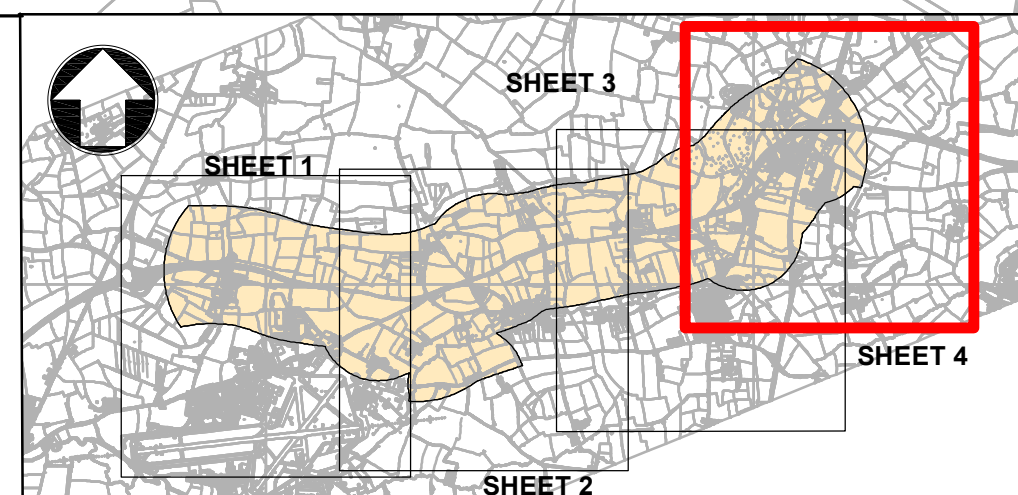

Project Title A303 SPARKFORD TO ILCHESTER DUALLING				
Drawing Title FIGURE 11.7 SHORT-TERM NOISE CHANGE LA10 18 HR [dB] SHEET 4 OF 4				
Drawing Status Published - DEFINITION				Suitability A3
Scale AS SHOWN	Designed JM	Drawn JM	Checked SD	Approved ER
Original Size A1	Date JULY 2018	Date JULY 2018	Date JULY 2018	Date JULY 2018
Drawing Number HE 551507 - MMSJV - ENV -				Project Ref. No. 389107
REV. C01	DATE JULY 2018	AMENDMENT DETAILS DCO SUBMISSION	ORIG JM	CHKD SD
Location 000 -			Type/Role/Number DR - LA - 0021	
				Revision C01

THIS DOCUMENT IS ISSUED FOR THE PARTY WHICH COMMISSIONED IT AND FOR SPECIFIC PURPOSES CONNECTED WITH THE CAPTIONED PROJECT ONLY. IT SHOULD NOT BE RELIED UPON BY ANY OTHER PARTY OR USED FOR ANY OTHER PURPOSE. WE ACCEPT NO RESPONSIBILITY FOR THE CONSEQUENCES OF THIS DOCUMENT BEING RELIED UPON BY ANY OTHER PARTY, OR BEING USED FOR ANY OTHER PURPOSE, OR CONTAINING ANY ERROR OR OMISSION WHICH IS DUE TO AN ERROR OR OMISSION IN DATA SUPPLIED TO US BY OTHER PARTIES.