


Appendix 1 APPROPRIATE MITIGATION FOR STOPPING UP OF TERMINUS OF BRIDLEWAY Y 30/28 (EASTMEAD LANE)

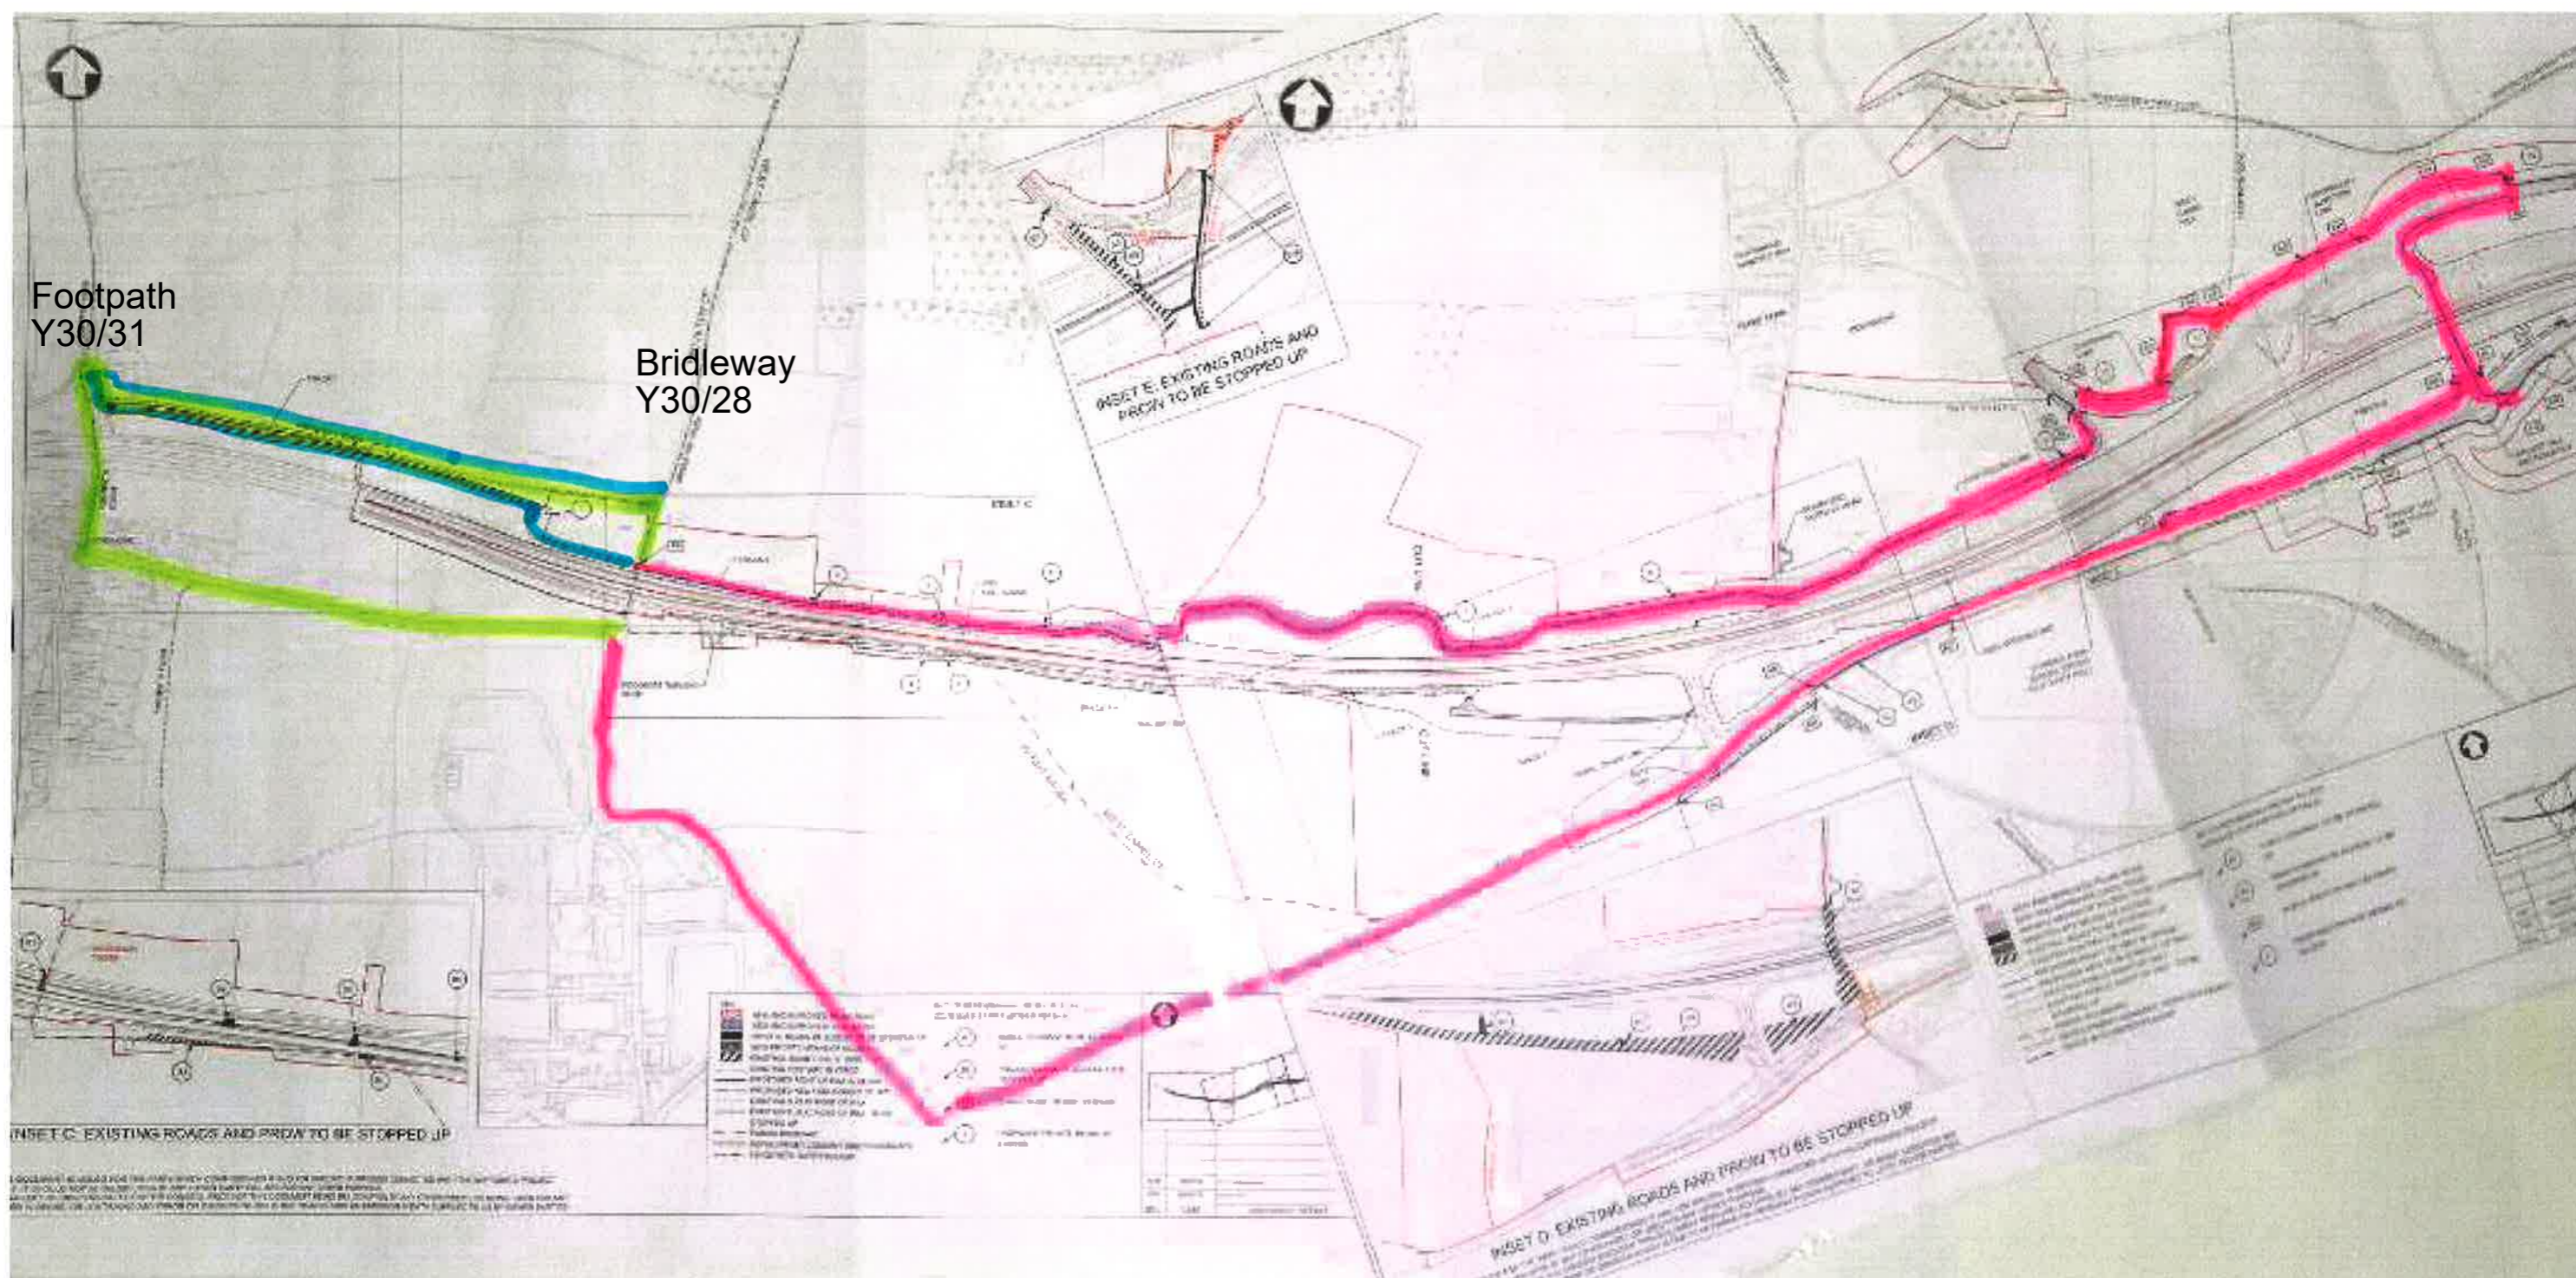

- Proposed mitigation route for loss of Y 30/28 terminus - c.5km
- SCC identified alternative - c.1.6km
- Potential routes for providing a footpath (as a minimum, but bridleway preferred) to connect footpath Y 30/31 with bridleway Y 30/28