

A47/A11 Thickthorn Junction

Scheme Number: TR010037

Volume 2 **2.6 Traffic Regulations Plans**

APFP Regulations 5(2)(o) and 5(4)

Planning Act 2008

Infrastructure Planning (Applications: Prescribed
Forms and Procedure) Regulations 2009

March 2021

Infrastructure Planning

Planning Act 2008

**The Infrastructure Planning
(Applications: Prescribed Forms and
Procedure) Regulations 2009**

The A47/A11 Thickthorn Junction
Development Consent Order 202[x]

TRAFFIC REGULATIONS PLANS

Regulation Number:	5(2)(o) and 5(4)
Planning Inspectorate Scheme Reference	TR010037
Application Document Reference	TR010037/APP/2.6
Author:	A47/A11 Thickthorn Junction Project Team, Highways England

Version	Date	Status of Version
Rev. 0	March 2021	Application Issue

CONTENTS

1.	Introduction	1
2.	Schedule of Plans in this Application Document.....	2


1. INTRODUCTION

- 1.1.1. The Traffic Regulations Plans (the “Plans”) relate to an application made by Highways England (the “Applicant”) to the Secretary of State of Transport, via the Planning Inspectorate (the “Inspectorate”) under section 37 of the Planning Act 2008 (PA 2008) for a Development Consent Order (DCO). If made, the DCO would grant consent for the A47/A11 Thickthorn Junction (the “Scheme”). A detailed description of the Scheme can be found in Chapter 2: The Proposed Scheme of the Environmental Statement (ES)(**TR010037/APP/6.1**)
- 1.1.2. The Plans comprise part of the suite of Application documentation and are included in the application for a DCO in compliance with Regulations 5(2)(o) and 5(4) of the Infrastructure Planning (Applications: Prescribed Forms and Procedure) Regulations 2009 (the “2009 Regulations), which require:
- 5(2)(o) “any other plans, drawings and sections necessary to describe the proposals for which development consent is sought, showing details of design, external appearance, and the preferred layout of buildings or structures, drainage, surface water management, means of vehicular and pedestrian access, any car parking to be provided, and means of landscaping;”*
- 5(4) “where a plan comprises three or more separate sheets a key plan must be provided showing the relationship between the different sheets.”*
- 1.1.3. As the Plans are part of the application documentation, they should be read alongside and are informed by the other application documentation. In particular, the Plans should be read alongside Schedule 3 of the draft DCO (**TR010037/APP/3.1**).

2. SCHEDULE OF PLANS IN THIS APPLICATION DOCUMENT

Document Title	DCO Document Number	Drawing Number	Rev
Traffic Regulations Plans, Regulation 5(4) – Key Plan	TR010037/APP/2.6(A)	HE551492-GTY-LSI-000-DR-CH-35000	C01
Traffic Regulations Plans, Regulation 5(2)(o) Sheet 1 of 7	TR010037/APP/2.6(B)	HE551492-GTY-LSI-000-DR-CH-35001	C01
Traffic Regulations Plans, Regulation 5(2)(o) Sheet 2 of 7	TR010037/APP/2.6(C)	HE551492-GTY-LSI-000-DR-CH-35002	C01
Traffic Regulations Plans, Regulation 5(2)(o) Sheet 3 of 7	TR010037/APP/2.6(D)	HE551492-GTY-LSI-000-DR-CH-35003	C01
Traffic Regulations Plans, Regulation 5(2)(o) Sheet 4 of 7	TR010037/APP/2.6(E)	HE551492-GTY-LSI-000-DR-CH-35004	C01
Traffic Regulations Plans, Regulation 5(2)(o) Sheet 5 of 7	TR010037/APP/2.6(F)	HE551492-GTY-LSI-000-DR-CH-35005	C01
Traffic Regulations Plans, Regulation 5(2)(o) Sheet 6 of 7	TR010037/APP/2.6(G)	HE551492-GTY-LSI-000-DR-CH-35006	C01
Traffic Regulations Plans, Regulation 5(2)(o) Sheet 7 of 7	TR010037/APP/2.6(H)	HE551492-GTY-LSI-000-DR-CH-35007	C01

This drawing should not be relied on or used in circumstances other than those for which it was originally prepared and for which Sweco UK Ltd was commissioned. Sweco UK Ltd accepts no responsibility for this drawing to any party other than the person by whom it was commissioned. This drawing has been prepared on behalf of Galliford Try by Sweco UK Ltd for the titled project or named part thereof and should not be relied upon or used for any other project without an independent check being carried out as to its suitability and prior written authority of Galliford Try being obtained. Sweco UK Ltd accepts no responsibility or liability for the consequences of this drawing being used for a purpose other than the purposes for which it was commissioned. Any person using or relying on this drawing for such other purpose agrees, and will by such use or reliance be taken to confirm his/her agreement, to indemnify Sweco UK Ltd for all loss or damage resulting therefrom.

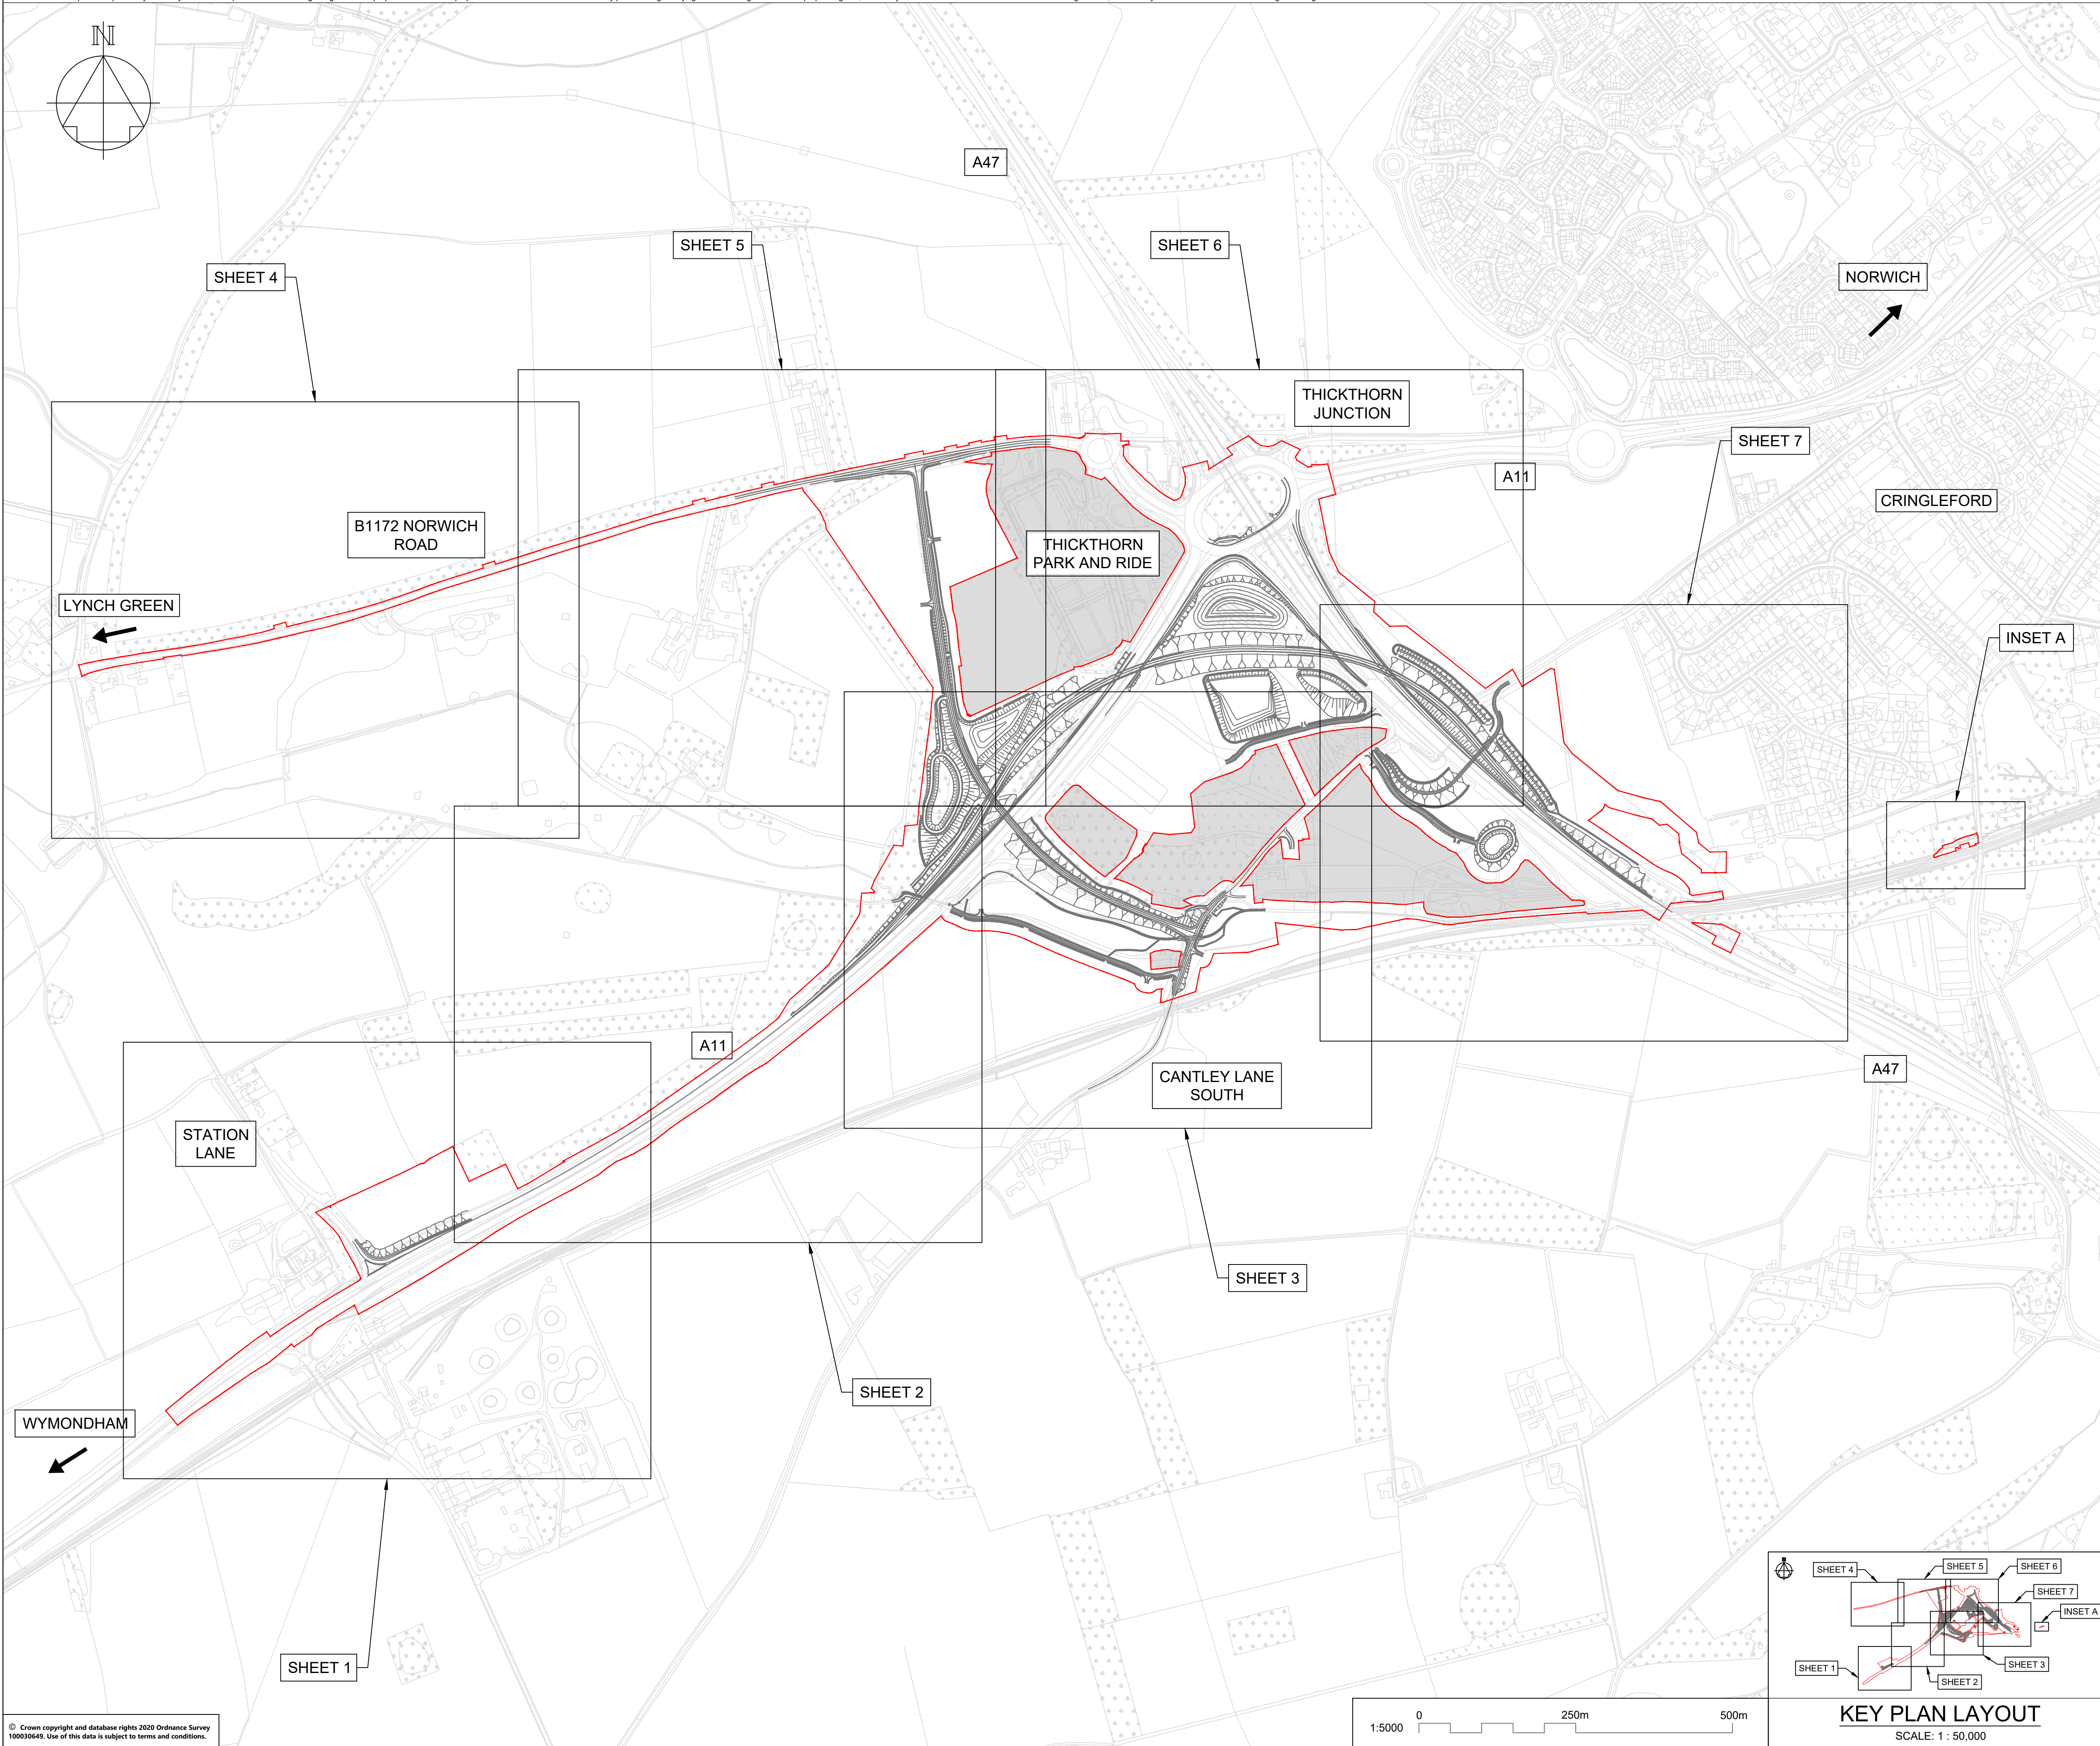

NOTES
 Purpose of use
FOR DCO SUBMISSION
 Development Consent Order Number / Document
TR010037/APP/2.6(A)
 1. ALL DIMENSIONS ARE IN METRES UNLESS STATED OTHERWISE.
 2. THESE PLANS SHOULD BE READ IN CONJUNCTION WITH OTHER PLANS AND DOCUMENTS IN THE DEVELOPMENT CONSENT ORDER, IN PARTICULAR THE BOOK OF REFERENCE.

KEY TO SYMBOLS
 ORDER LIMITS
 AREA NOT INCLUDED IN ORDER LIMITS
 SCHEME DESIGN

REV	DATE	REVISION NOTE	ORG	CHKD	APPD
P01	12/03/21	DCO SUBMISSION	ACus	JHar	BWll
P01	30/03/21	DCO SUBMISSION	AKno	JHar	BWll
C01	30/03/21	DCO SUBMISSION	AKno	JHar	BWll

REV	DATE	REVISION NOTE	ORG	CHKD	APPD
P01	12/03/21	DCO SUBMISSION	ACus	JHar	BWll
P01	30/03/21	DCO SUBMISSION	AKno	JHar	BWll
C01	30/03/21	DCO SUBMISSION	AKno	JHar	BWll

DESIGNER

CONTRACTOR

CLIENT

PROJECT TITLE
A47/A11 THICKTHORN JUNCTION



PROJECT STAGE
PCF STAGE 3

DRAWING TITLE
**TRAFFIC REGULATIONS PLANS
 REGULATION 5(4)
 KEY PLAN**


SUITABILITY
AUTHORISED AS STAGE 3 COMPLETED

SHEET SIZE A1	SCALE 1:5000	STATUS A3	REVISION C01
------------------	-----------------	--------------	-----------------

DRAWING NUMBER
HE551492-GTY-LSI-000-DR-CH-35000

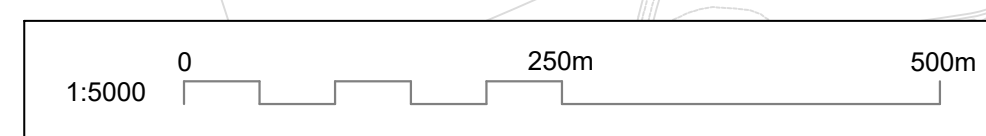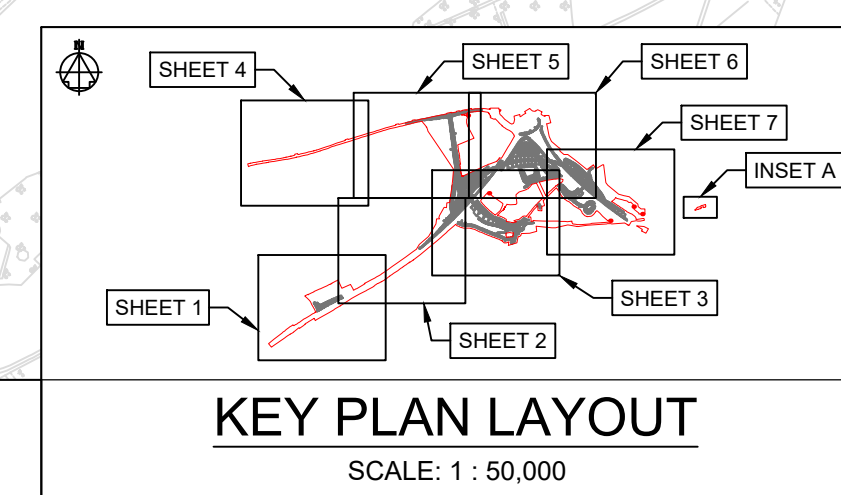

This drawing should not be relied on or used in circumstances other than those for which it was originally prepared and for which Sweco UK Ltd was commissioned. Sweco UK Ltd accepts no responsibility for this drawing to any party other than the person by whom it was commissioned. This drawing has been prepared on behalf of Galliford Try by Sweco UK Ltd for the titled project or named part thereof and should not be relied upon or used for any other project without an independent check being carried out as to its suitability and prior written authority of Galliford Try being obtained. Sweco UK Ltd accepts no responsibility or liability for the consequences of this drawing being used for a purpose other than the purposes for which it was commissioned. Any person using or relying on this drawing for such other purpose agrees, and will by such use or reliance be taken to confirm his/her agreement, to indemnify Sweco UK Ltd for all loss or damage resulting therefrom.

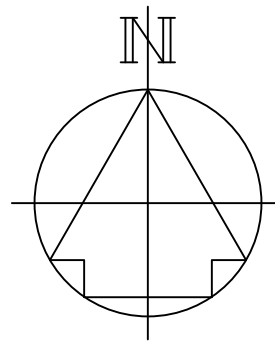

NOTES

Purpose of use
FOR DCO SUBMISSION

Development Consent Order Number / Document
TR010037/APP/2.6(B)

- THESE PLANS SHOULD BE READ IN CONJUNCTION WITH OTHER PLANS AND DOCUMENTS IN THE DEVELOPMENT CONSENT ORDER.
- ALL DIMENSIONS ARE IN METRES UNLESS STATED OTHERWISE.

KEY TO SYMBOLS

- ORDER LIMITS
- AREA NOT INCLUDED IN THE ORDER LIMITS
- SCHEME DESIGN
- PROPOSED SPEED LIMITS**
- PROPOSED EXTENTS OF 20MPH SPEED LIMIT
- PROPOSED EXTENTS OF 40MPH SPEED LIMIT
- PROPOSED EXTENTS OF 50MPH SPEED LIMIT
- PROPOSED DERESTRICTION ONLY
- RESTRICTIONS ON TRAFFIC MOVEMENT**
- PROPOSED CLEARWAY EXTENTS ON TRUNK ROAD
- PROPOSED 7.5 TONNE WEIGHT LIMIT EXCEPT FOR LOADING
- REFERENCE POINTS**
- HIGHWAYS WITH AMENDMENTS TO TRAFFIC REGULATIONS

P01	12/03/21	DCO SUBMISSION	ACus	JHar	BWll
P02	30/03/21	DCO SUBMISSION	AKno	JHar	BWll
C01	30/03/21	DCO SUBMISSION	AKno	JHar	BWll
REV	DATE	REVISION NOTE	ORG	CHKD	APPD

DESIGNER
SWECO

CONTRACTOR
GallifordTry

CLIENT
highways england

PROJECT TITLE
A47/A11 THICKTHORN JUNCTION


PROJECT STAGE
PCF STAGE 3

DRAWING TITLE
**TRAFFIC REGULATIONS PLANS
REGULATION 5(2)(o)
SHEET 1 OF 7**

SUITABILITY
AUTHORISED AS STAGE 3 COMPLETED

SHEET SIZE	SCALE	STATUS	REVISION
A1	1:1250	A3	C01


DRAWING NUMBER
HE551492-GTY-LSI-000-DR-CH-35001

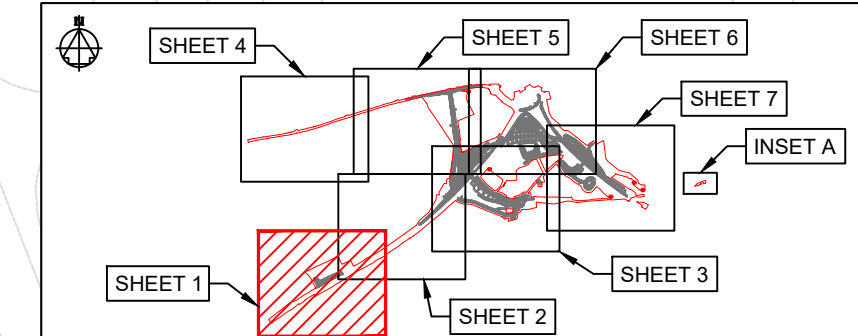

KEY PLAN LAYOUT
SCALE: 1 : 50,000

© Crown copyright and database rights 2020 Ordnance Survey 10003549. Use of this data is subject to terms and conditions.

This drawing should not be relied on or used in circumstances other than those for which it was originally prepared and for which Sweco UK Ltd was commissioned. Sweco UK Ltd accepts no responsibility for this drawing to any party other than the person by whom it was commissioned. This drawing has been prepared on behalf of Galliford Try by Sweco UK Ltd for the titled project or named part thereof and should not be relied upon or used for any other project without an independent check being carried out as to its suitability and prior written authority of Galliford Try being obtained. Sweco UK Ltd accepts no responsibility or liability for the consequences of this drawing being used for a purpose other than the purposes for which it was commissioned. Any person using or relying on this drawing for such other purpose agrees, and will by such use or reliance be taken to confirm his/her agreement, to indemnify Sweco UK Ltd for all loss or damage resulting therefrom.

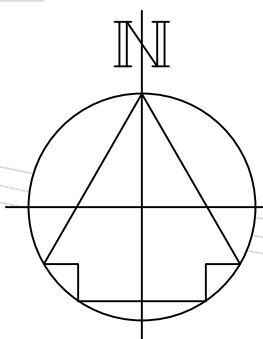

DRAWING INCLUDED FOR COMPLETENESS,
NO TRAFFIC REGULATION MEASURES ARE
PROPOSED HERE



NOTES

Purpose of use
FOR DCO SUBMISSION

Development Consent Order Number / Document
TR010037/APP/2.6(C)

- THESE PLANS SHOULD BE READ IN CONJUNCTION WITH OTHER PLANS AND DOCUMENTS IN THE DEVELOPMENT CONSENT ORDER.
- ALL DIMENSIONS ARE IN METRES UNLESS STATED OTHERWISE.

KEY TO SYMBOLS

- ORDER LIMITS
- AREA NOT INCLUDED IN THE ORDER LIMITS
- SCHEME DESIGN
- PROPOSED SPEED LIMITS**
- PROPOSED EXTENTS OF 20MPH SPEED LIMIT
- PROPOSED EXTENTS OF 40MPH SPEED LIMIT
- PROPOSED EXTENTS OF 50MPH SPEED LIMIT
- PROPOSED DERESTRICTION ONLY
- RESTRICTIONS ON TRAFFIC MOVEMENT**
- PROPOSED CLEARWAY EXTENTS ON TRUNK ROAD
- PROPOSED 7.5 TONNE WEIGHT LIMIT EXCEPT FOR LOADING
- REFERENCE POINTS**
- HIGHWAYS WITH AMENDMENTS TO TRAFFIC REGULATIONS

P01	12/03/21	DCO SUBMISSION	ACus	JHar	BWll
P02	30/03/21	DCO SUBMISSION	AKno	JHar	BWll
C01	30/03/21	DCO SUBMISSION	AKno	JHar	BWll
REV	DATE	REVISION NOTE	ORG	CHKD	APPD

DESIGNER
SWECO

CONTRACTOR
GallifordTry

CLIENT
highways england

PROJECT TITLE
A47/A11 THICKTHORN JUNCTION

PROJECT STAGE
PCF STAGE 3



DRAWING TITLE
**TRAFFIC REGULATIONS PLANS
REGULATION 5(2)(o)
SHEET 2 OF 7**

SUITABILITY
AUTHORISED AS STAGE 3 COMPLETED


SHEET SIZE	SCALE	STATUS	REVISION
A1	1:1250	A3	C01

DRAWING NUMBER
HE551492-GTY-LSI-000-DR-CH-35002

© Crown copyright and database rights 2020 Ordnance Survey 10003549. Use of this data is subject to terms and conditions.

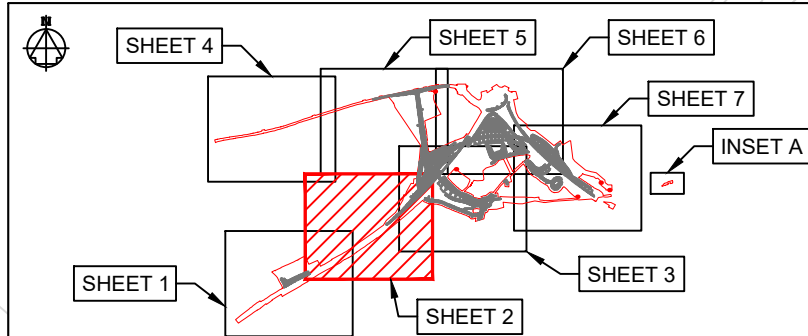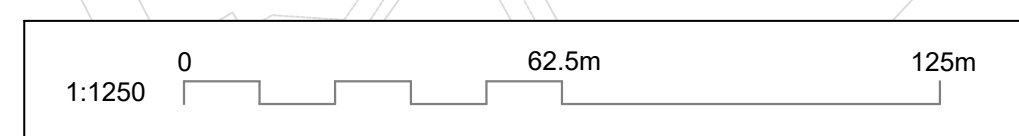

KEY PLAN LAYOUT
SCALE: 1 : 50,000

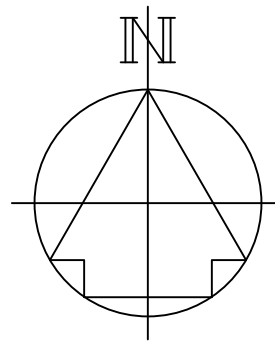

CONTINUED ON DRAWING
HE551492-GTY-LSI-000-DR-CH-35005

CONTINUED ON DRAWING
HE551492-GTY-LSI-000-DR-CH-35006

CONTINUED ON DRAWING
HE551492-GTY-LSI-000-DR-CH-35002

CONTINUED ON DRAWING
HE551492-GTY-LSI-000-DR-CH-35007

A11 WETHERSET BYPASS

CANTLEY LANE LINK ROAD

CANTLEY LANE SOUTH

BIG WOOD

BIG WOOD

BIG WOOD

CANTLEY LANE SOUTH

NOTES

Purpose of use
FOR DCO SUBMISSION

Development Consent Order Number / Document
TR010037/APP/2.6(D)

- THESE PLANS SHOULD BE READ IN CONJUNCTION WITH OTHER PLANS AND DOCUMENTS IN THE DEVELOPMENT CONSENT ORDER.
- ALL DIMENSIONS ARE IN METRES UNLESS STATED OTHERWISE.

KEY TO SYMBOLS

- ORDER LIMITS
- AREA NOT INCLUDED IN THE ORDER LIMITS
- SCHEME DESIGN
- PROPOSED SPEED LIMITS**
- PROPOSED EXTENTS OF 20MPH SPEED LIMIT
- PROPOSED EXTENTS OF 40MPH SPEED LIMIT
- PROPOSED EXTENTS OF 50MPH SPEED LIMIT
- PROPOSED DERESTRICTION ONLY
- RESTRICTIONS ON TRAFFIC MOVEMENT**
- PROPOSED CLEARWAY EXTENTS ON TRUNK ROAD
- PROPOSED 7.5 TONNE WEIGHT LIMIT EXCEPT FOR LOADING
- REFERENCE POINTS**
- HIGHWAYS WITH AMENDMENTS TO TRAFFIC REGULATIONS

P01	12/03/21	DCO SUBMISSION	ACus	JHar	BWll
P02	30/03/21	DCO SUBMISSION	AKno	JHar	BWll
C01	30/03/21	DCO SUBMISSION	AKno	JHar	BWll
REV	DATE	REVISION NOTE	ORG	CHKD	APPD

DESIGNER
SWECO

CONTRACTOR
GallifordTry

CLIENT
**highways
england**

PROJECT TITLE
A47/A11 THICKTHORN JUNCTION


PROJECT STAGE
PCF STAGE 3

DRAWING TITLE
**TRAFFIC REGULATIONS PLANS
REGULATION 5(2)(o)
SHEET 3 OF 7**


SUITABILITY
AUTHORISED AS STAGE 3 COMPLETED


SHEET SIZE A1	SCALE 1:1250	STATUS A3	REVISION C01
-------------------------	------------------------	---------------------	------------------------

DRAWING NUMBER
HE551492-GTY-LSI-000-DR-CH-35003

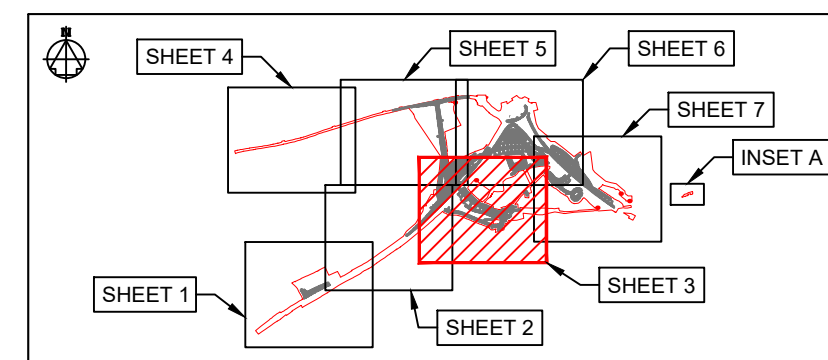

KEY PLAN LAYOUT
SCALE: 1 : 50,000

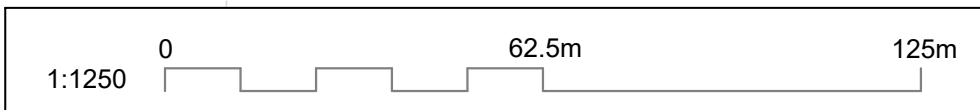

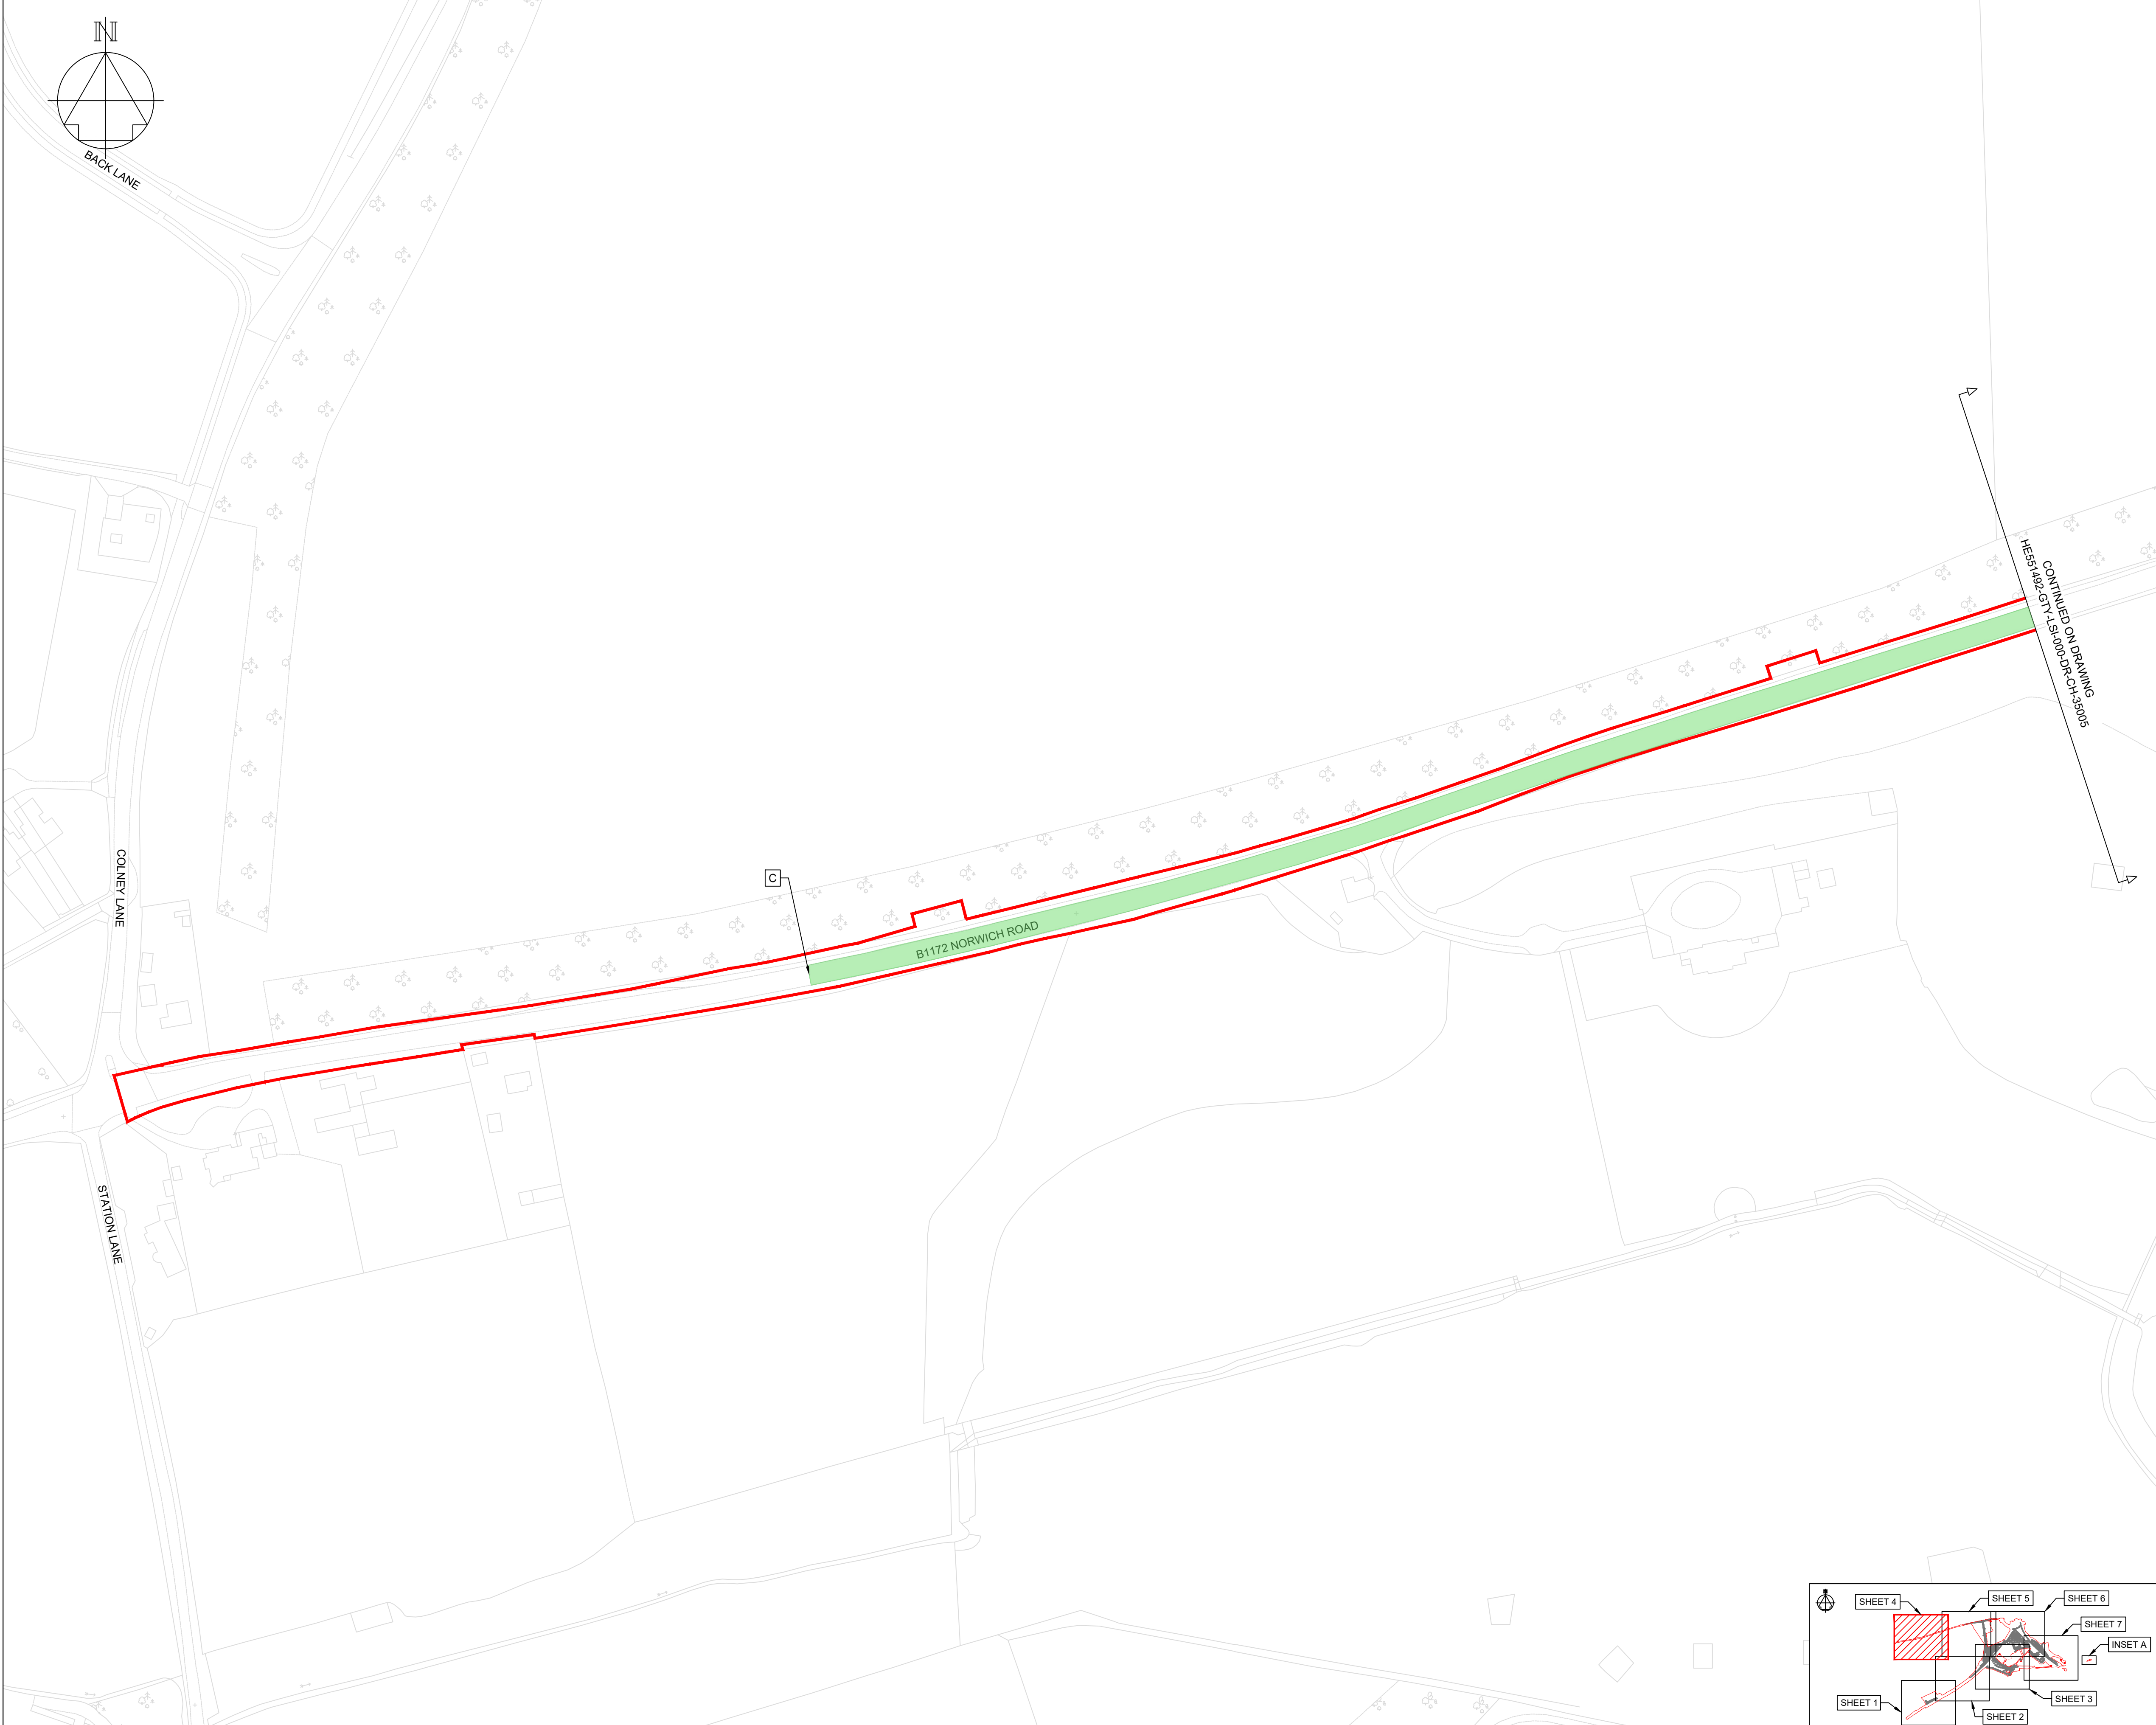

NOTES

Purpose of use
FOR DCO SUBMISSION

Development Consent Order Number / Document
TR010037/APP/2.6(E)

- THESE PLANS SHOULD BE READ IN CONJUNCTION WITH OTHER PLANS AND DOCUMENTS IN THE DEVELOPMENT CONSENT ORDER.
- ALL DIMENSIONS ARE IN METRES UNLESS STATED OTHERWISE.

KEY TO SYMBOLS

- ORDER LIMITS
- AREA NOT INCLUDED IN THE ORDER LIMITS
- SCHEME DESIGN

PROPOSED SPEED LIMITS

- PROPOSED EXTENTS OF 20MPH SPEED LIMIT
- PROPOSED EXTENTS OF 40MPH SPEED LIMIT
- PROPOSED EXTENTS OF 50MPH SPEED LIMIT
- PROPOSED DERESTRICTION ONLY

RESTRICTIONS ON TRAFFIC MOVEMENT

- PROPOSED CLEARWAY EXTENTS ON TRUNK ROAD
- PROPOSED 7.5 TONNE WEIGHT LIMIT EXCEPT FOR LOADING

REFERENCE POINTS

- HIGHWAYS WITH AMENDMENTS TO TRAFFIC REGULATIONS

REV	DATE	REVISION NOTE	ORG	CHKD	APPD
P01	12/03/21	DCO SUBMISSION	ACus	JHar	BWll
P02	30/03/21	DCO SUBMISSION	AKno	JHar	BWll
C01	30/03/21	DCO SUBMISSION	AKno	JHar	BWll

DESIGNER
SWECO

CONTRACTOR
GallifordTry

CLIENT
highways england

PROJECT TITLE
A47/A11 THICKTHORN JUNCTION



PROJECT STAGE
PCF STAGE 3

DRAWING TITLE
**TRAFFIC REGULATIONS PLANS
REGULATION 5(2)(o)
SHEET 4 OF 7**

SUITABILITY
AUTHORISED AS STAGE 3 COMPLETED



SHEET SIZE	SCALE	STATUS	REVISION
A1	1:1250	A3	C01

DRAWING NUMBER
HE551492-GTY-LSI-000-DR-CH-35004

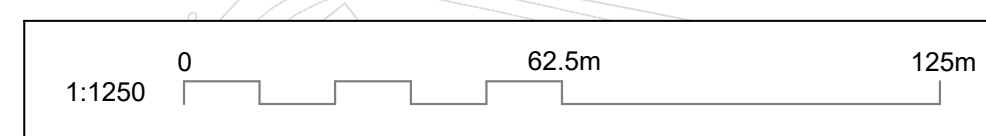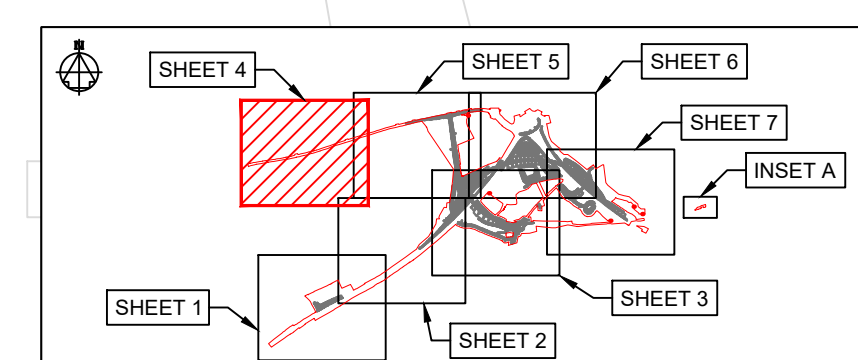

KEY PLAN LAYOUT
SCALE: 1 : 50,000

This drawing should not be relied on or used in circumstances other than those for which it was originally prepared and for which Sweco UK Ltd was commissioned. Sweco UK Ltd accepts no responsibility for this drawing to any party other than the person by whom it was commissioned. This drawing has been prepared on behalf of Galliford Try by Sweco UK Ltd for the titled project or named part thereof and should not be relied upon or used for any other project without an independent check being carried out as to its suitability and prior written authority of Galliford Try being obtained. Sweco UK Ltd accepts no responsibility or liability for the consequences of this drawing being used for a purpose other than the purposes for which it was commissioned. Any person using or relying on this drawing for such other purpose agrees, and will by such use or reliance be taken to confirm his/her agreement, to indemnify Sweco UK Ltd for all loss or damage resulting therefrom.

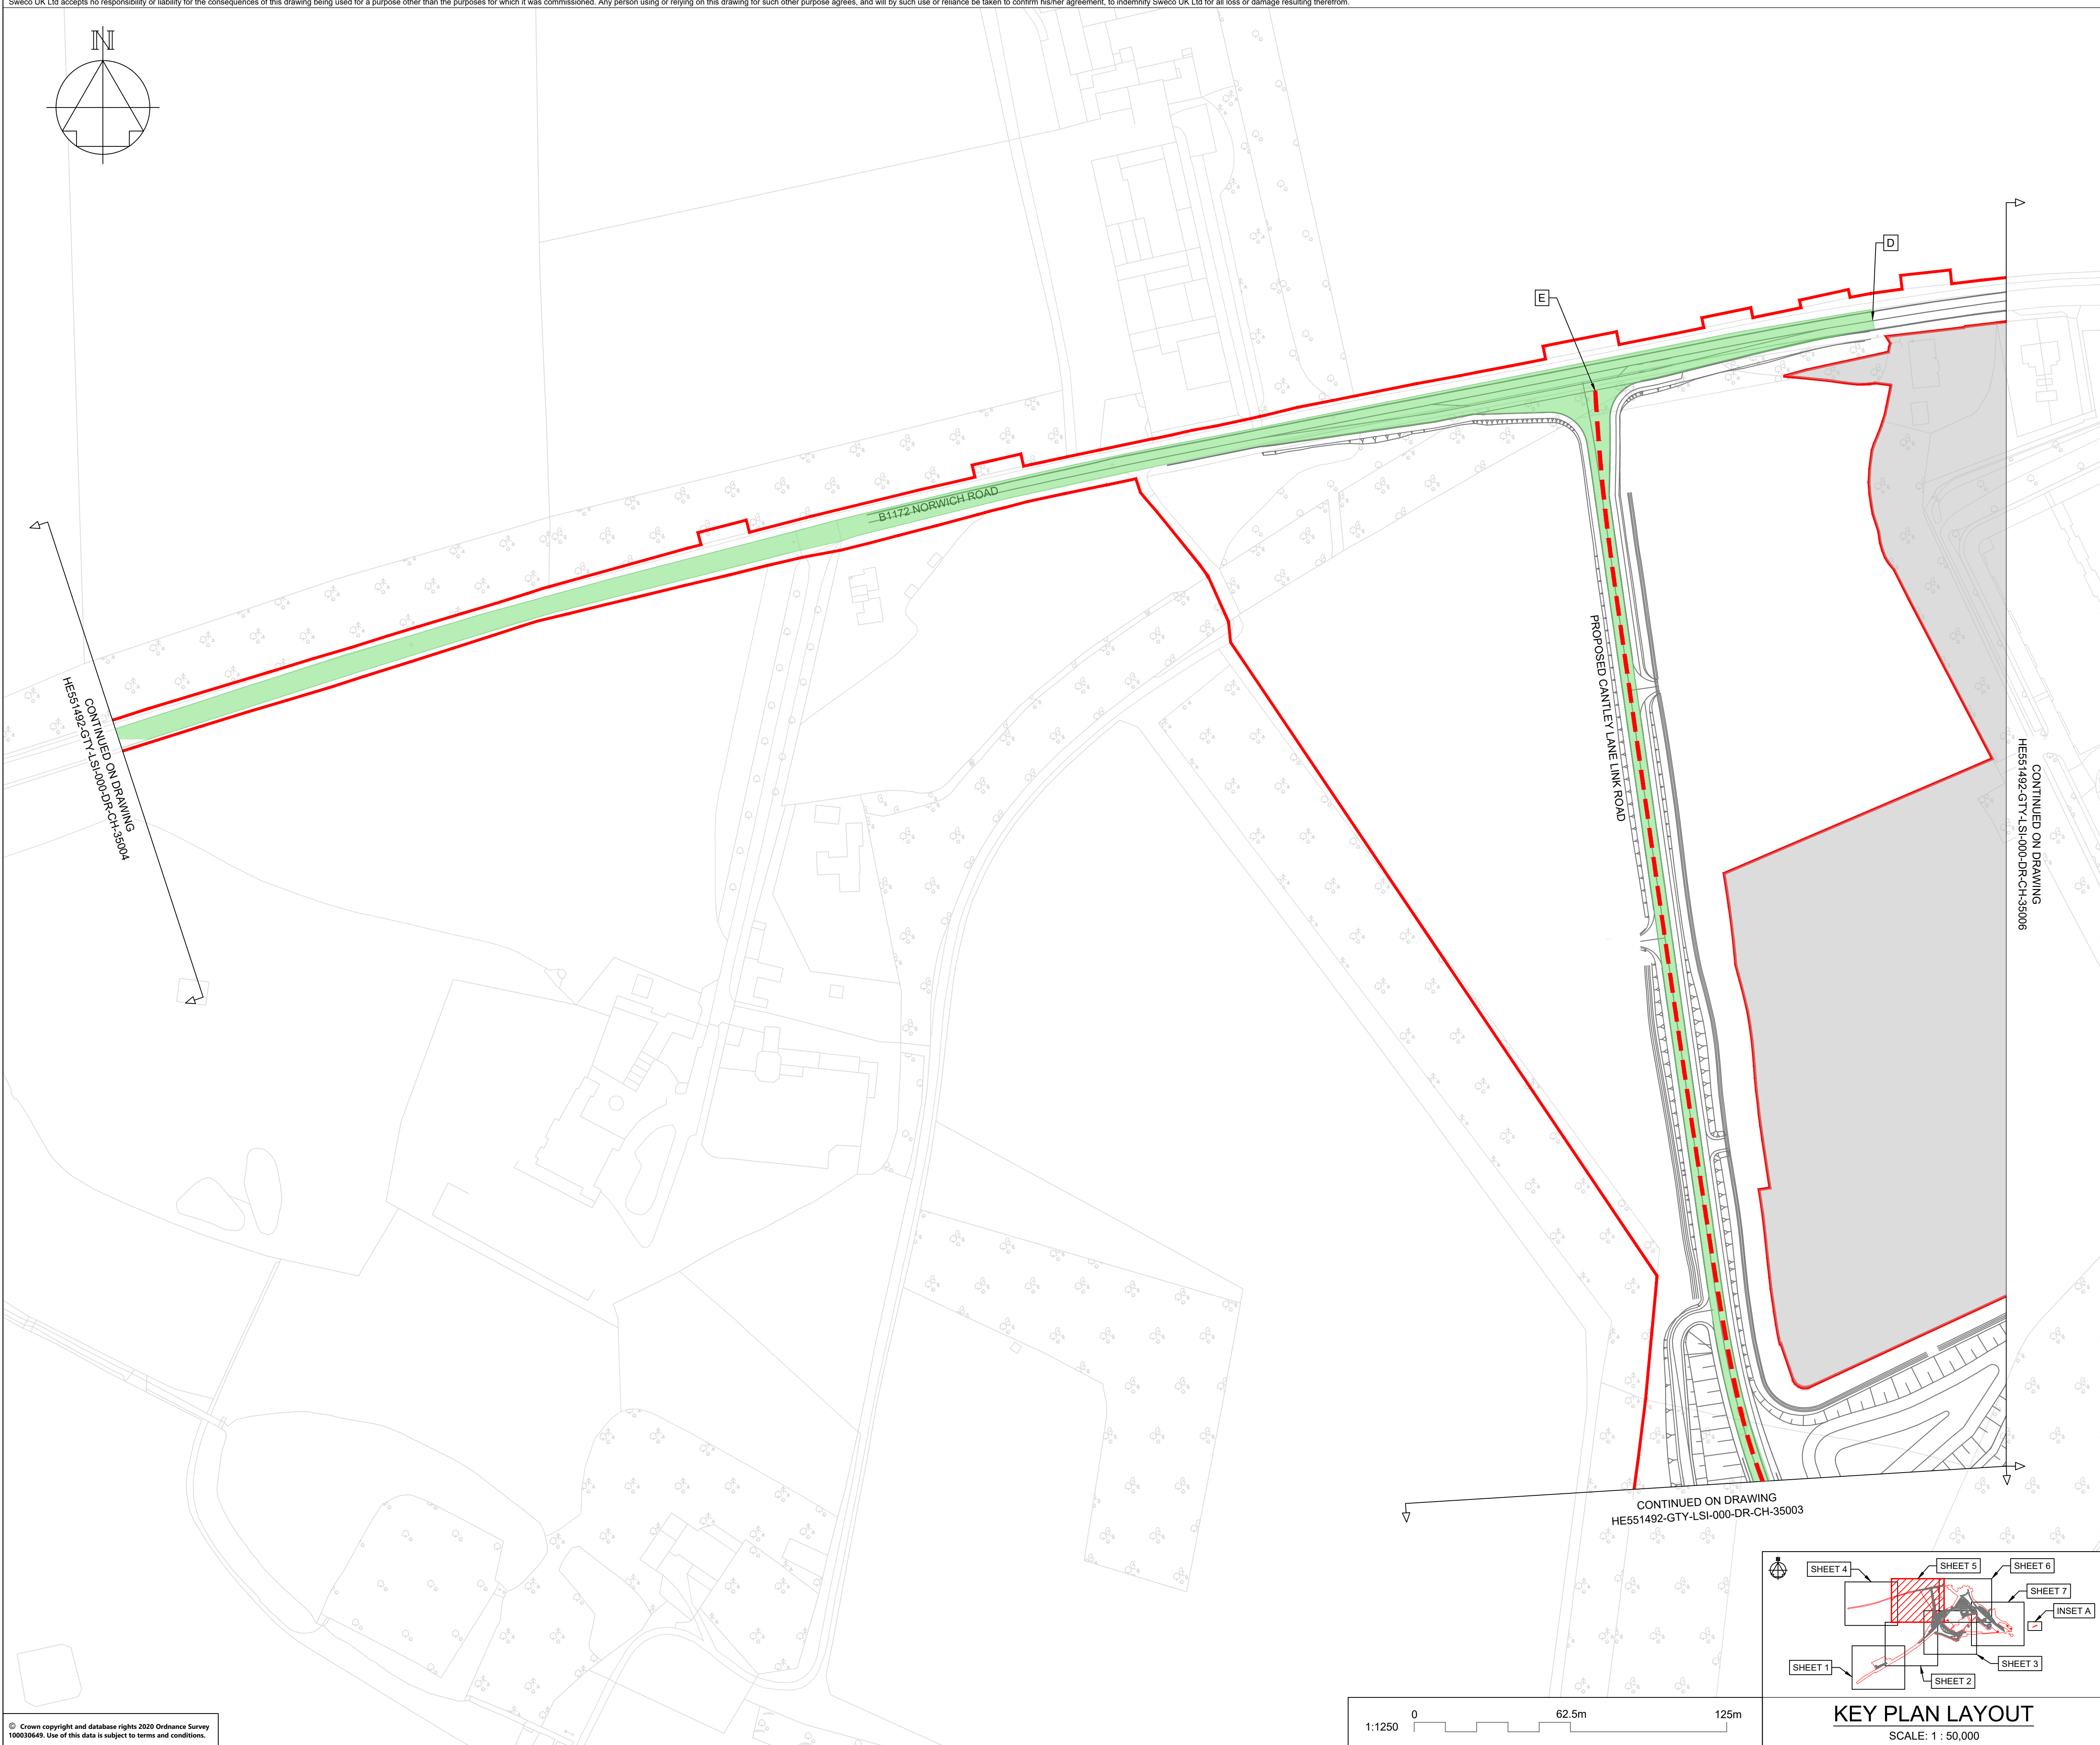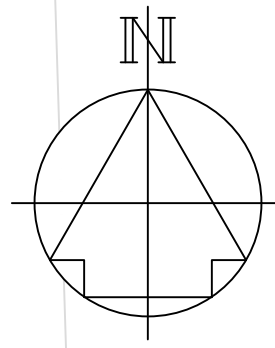

NOTES

Purpose of use
FOR DCO SUBMISSION

Development Consent Order Number / Document
TR010037/APP/2.6(F)

- THESE PLANS SHOULD BE READ IN CONJUNCTION WITH OTHER PLANS AND DOCUMENTS IN THE DEVELOPMENT CONSENT ORDER.
- ALL DIMENSIONS ARE IN METRES UNLESS STATED OTHERWISE.

KEY TO SYMBOLS

- ORDER LIMITS
- AREA NOT INCLUDED IN THE ORDER LIMITS
- SCHEME DESIGN
- PROPOSED SPEED LIMITS**
- PROPOSED EXTENTS OF 20MPH SPEED LIMIT
- PROPOSED EXTENTS OF 40MPH SPEED LIMIT
- PROPOSED EXTENTS OF 50MPH SPEED LIMIT
- PROPOSED DERESTRICTION ONLY
- RESTRICTIONS ON TRAFFIC MOVEMENT**
- PROPOSED CLEARWAY EXTENTS ON TRUNK ROAD
- PROPOSED 7.5 TONNE WEIGHT LIMIT EXCEPT FOR LOADING
- REFERENCE POINTS**
- HIGHWAYS WITH AMENDMENTS TO TRAFFIC REGULATIONS

P01	12/03/21	DCO SUBMISSION	ACus	JHar	BWll
P02	30/03/21	DCO SUBMISSION	AKno	JHar	BWll
C01	30/03/21	DCO SUBMISSION	AKno	JHar	BWll
REV	DATE	REVISION NOTE	ORG	CHKD	APPD

DESIGNER
SWECO

CONTRACTOR
GallifordTry

CLIENT
highways england

PROJECT TITLE
A47/A11 THICKTHORN JUNCTION

PROJECT STAGE
PCF STAGE 3



DRAWING TITLE
**TRAFFIC REGULATIONS PLANS
REGULATION 5(2)(o)
SHEET 5 OF 7**

SUITABILITY
AUTHORISED AS STAGE 3 COMPLETED


SHEET SIZE A1	SCALE 1:1250	STATUS A3	REVISION C01
-------------------------	------------------------	---------------------	------------------------

DRAWING NUMBER
HE551492-GTY-LSI-000-DR-CH-35005

© Crown copyright and database rights 2020 Ordnance Survey 10003549. Use of this data is subject to terms and conditions.

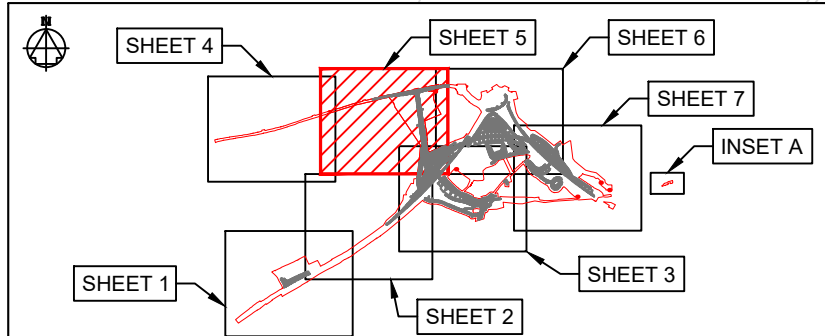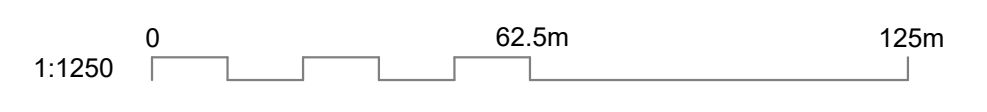

KEY PLAN LAYOUT
SCALE: 1 : 50,000


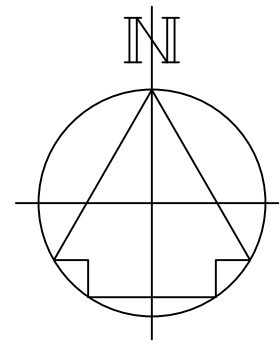


CONTINUED ON DRAWING
HE551492-GTY-LSI-000-DR-CH-35005

CONTINUED ON DRAWING
HE551492-GTY-LSI-000-DR-CH-35003

CONTINUED ON DRAWING
HE551492-GTY-LSI-000-DR-CH-35007

CANTLEY LANE SOUTH

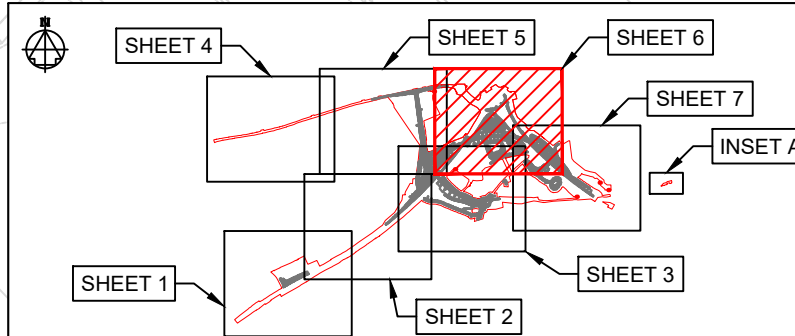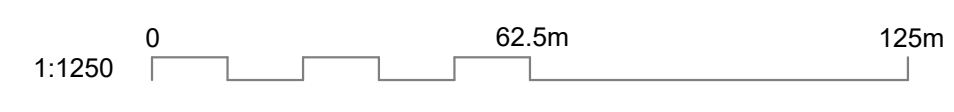

KEY PLAN LAYOUT
SCALE: 1 : 50,000

NOTES

Purpose of use
FOR DCO SUBMISSION

Development Consent Order Number / Document
TR010037/APP/2.6(G)

- THESE PLANS SHOULD BE READ IN CONJUNCTION WITH OTHER PLANS AND DOCUMENTS IN THE DEVELOPMENT CONSENT ORDER.
- ALL DIMENSIONS ARE IN METRES UNLESS STATED OTHERWISE.

KEY TO SYMBOLS

- ORDER LIMITS
 - AREA NOT INCLUDED IN THE ORDER LIMITS
 - SCHEME DESIGN
- PROPOSED SPEED LIMITS**
- PROPOSED EXTENTS OF 20MPH SPEED LIMIT
 - PROPOSED EXTENTS OF 40MPH SPEED LIMIT
 - PROPOSED EXTENTS OF 50MPH SPEED LIMIT
 - PROPOSED DERESTRICTION ONLY
- RESTRICTIONS ON TRAFFIC MOVEMENT**
- PROPOSED CLEARWAY EXTENTS ON TRUNK ROAD
 - PROPOSED 7.5 TONNE WEIGHT LIMIT EXCEPT FOR LOADING
- REFERENCE POINTS**
- A HIGHWAYS WITH AMENDMENTS TO TRAFFIC REGULATIONS

P01	12/03/21	DCO SUBMISSION	ACus	JHar	BWll
P02	30/03/21	DCO SUBMISSION	AKno	JHar	BWll
C01	30/03/21	DCO SUBMISSION	AKno	JHar	BWll
REV	DATE	REVISION NOTE	ORG	CHKD	APPD

DESIGNER
SWECO

CONTRACTOR
GallifordTry

CLIENT
highways england

PROJECT TITLE
A47/A11 THICKTHORN JUNCTION

PROJECT STAGE
PCF STAGE 3



DRAWING TITLE
**TRAFFIC REGULATIONS PLANS
REGULATION 5(2)(o)
SHEET 6 OF 7**

SUITABILITY
AUTHORISED AS STAGE 3 COMPLETED

SHEET SIZE A1	SCALE 1:1250	STATUS A3	REVISION C01
-------------------------	------------------------	---------------------	------------------------

DRAWING NUMBER
HE551492-GTY-LSI-000-DR-CH-35006

This drawing should not be relied on or used in circumstances other than those for which it was originally prepared and for which Sweco UK Ltd was commissioned. Sweco UK Ltd accepts no responsibility for this drawing to any party other than the person by whom it was commissioned. This drawing has been prepared on behalf of Galliford Try by Sweco UK Ltd for the titled project and should not be relied upon or used for any other project without an independent check being carried out as to its suitability and prior written authority of Galliford Try being obtained. Sweco UK Ltd accepts no responsibility or liability for the consequences of this drawing being used for a purpose other than the purposes for which it was commissioned. Any person using or relying on this drawing for such other purpose agrees, and will by such use or reliance be taken to confirm his/her agreement, to indemnify Sweco UK Ltd for all loss or damage resulting therefrom.

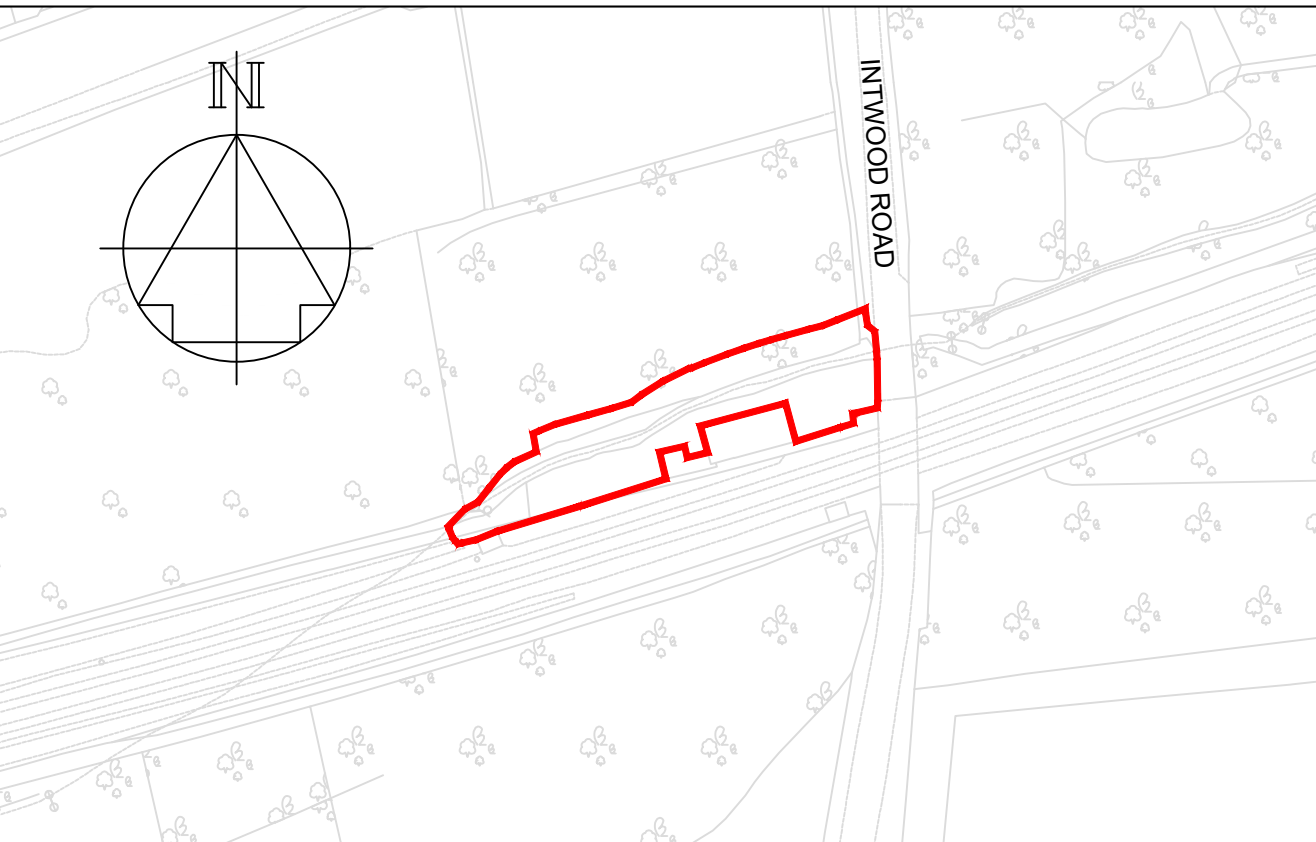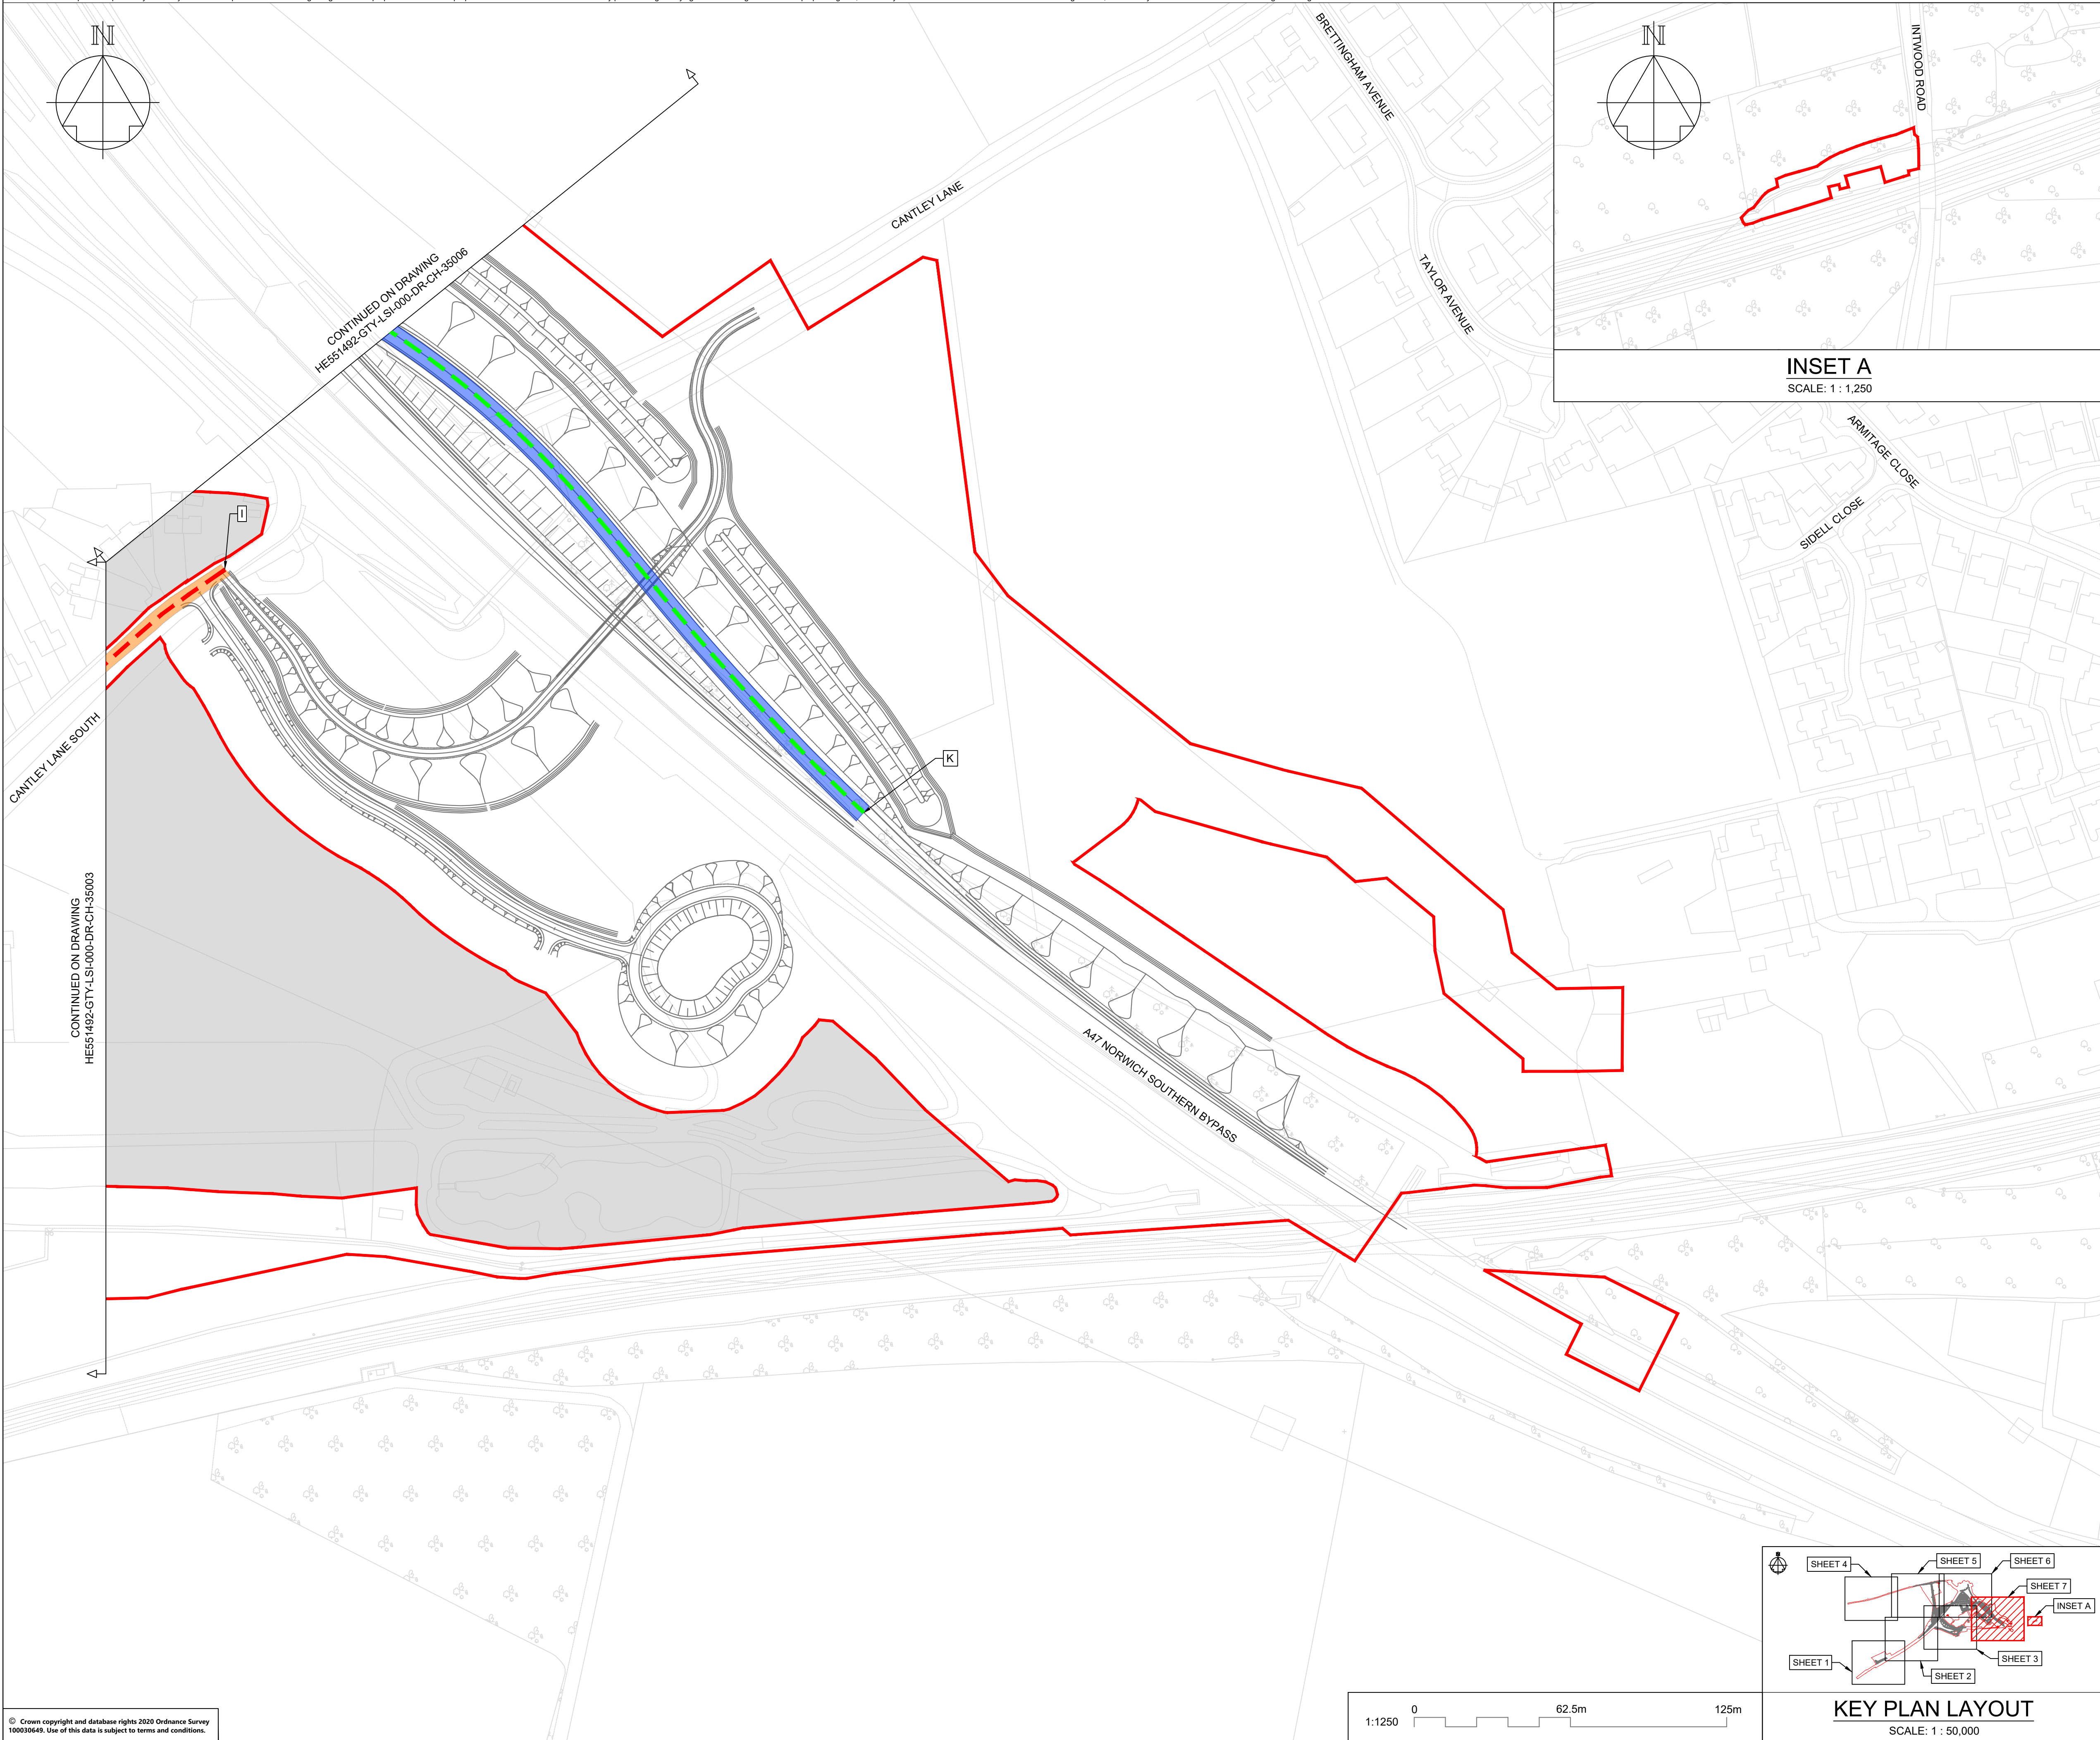

INSET A
SCALE: 1 : 1,250

NOTES

Purpose of use
FOR DCO SUBMISSION

Development Consent Order Number / Document
TR010037/APP/2.6(H)

- THESE PLANS SHOULD BE READ IN CONJUNCTION WITH OTHER PLANS AND DOCUMENTS IN THE DEVELOPMENT CONSENT ORDER.
- ALL DIMENSIONS ARE IN METRES UNLESS STATED OTHERWISE.

KEY TO SYMBOLS

- ORDER LIMITS
- AREA NOT INCLUDED IN THE ORDER LIMITS
- SCHEME DESIGN

PROPOSED SPEED LIMITS

- PROPOSED EXTENTS OF 20MPH SPEED LIMIT
- PROPOSED EXTENTS OF 40MPH SPEED LIMIT
- PROPOSED EXTENTS OF 50MPH SPEED LIMIT
- PROPOSED DERESTRICTION ONLY

RESTRICTIONS ON TRAFFIC MOVEMENT

- PROPOSED CLEARWAY EXTENTS ON TRUNK ROAD
- PROPOSED 7.5 TONNE WEIGHT LIMIT EXCEPT FOR LOADING

REFERENCE POINTS

- HIGHWAYS WITH AMENDMENTS TO TRAFFIC REGULATIONS

REV	DATE	REVISION NOTE	ORG	CHKD	APPD
P01	12/03/21	DCO SUBMISSION	ACus	JHar	BWll
P02	30/03/21	DCO SUBMISSION	AKno	JHar	BWll
C01	30/03/21	DCO SUBMISSION	AKno	JHar	BWll

DESIGNER
SWECO

CONTRACTOR
GallifordTry

CLIENT
highways england

PROJECT TITLE
A47/A11 THICKTHORN JUNCTION


PROJECT STAGE
PCF STAGE 3

DRAWING TITLE
**TRAFFIC REGULATIONS PLANS
REGULATION 5(2)(o)
SHEET 7 OF 7**


SUITABILITY
AUTHORISED AS STAGE 3 COMPLETED

SHEET SIZE	SCALE	STATUS	REVISION
A1	1:1250	A3	C01

DRAWING NUMBER
HE551492-GTY-LSI-000-DR-CH-35007

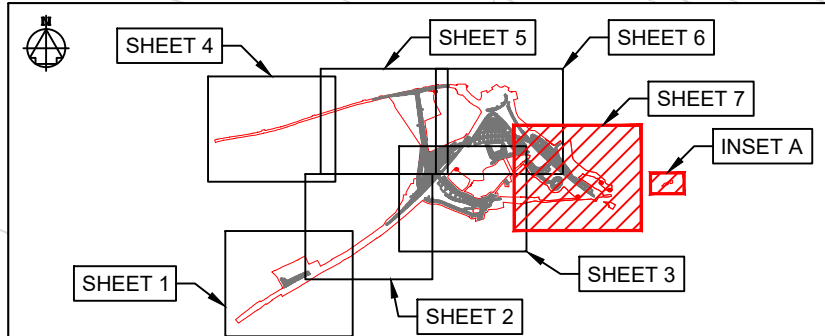

KEY PLAN LAYOUT
SCALE: 1 : 50,000

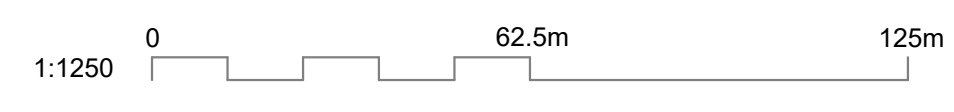

© Crown copyright and database rights 2020 Ordnance Survey 10003549. Use of this data is subject to terms and conditions.