

A47/A11 Thickthorn Junction

Scheme Number: TR010037

Volume 2 **2.12 Hedgerow Plans**

APFP Regulations 5(2)(o) and 5(4)

Planning Act 2008

Infrastructure Planning (Applications: Prescribed
Forms and Procedure) Regulations 2009

December 2021

Infrastructure Planning

Planning Act 2008

**The Infrastructure Planning
(Applications: Prescribed Forms and
Procedure) Regulations 2009**

The A47/A11 Thickthorn Junction
Development Consent Order 202[x]

HEDGEROW PLANS

Regulation Number:	5(2)(o)
Planning Inspectorate Scheme Reference	TR010037
Application Document Reference	2.12
BIM Document Reference	PCF STAGE 4
Author:	A47/A11 Thickthorn Junction Project Team, Highways England

Version	Date	Status of Version
Rev 0	March 2021	Application Issue
Rev 1	December 2021	Deadline 4 Issue

CONTENTS

1.	Introduction	1
2.	Schedule of Plans in this Application Document.....	2


1. INTRODUCTION

- 1.1.1. These Hedgerow Plans (these “Plans”) relate to an application made by Highways England (the “Applicant”) to the Secretary of State of Transport, via the Planning Inspectorate (the “Inspectorate”) under section 37 of the Planning Act 2008 (PA 2008) for a Development Consent Order (DCO). If made, the DCO would grant consent for the A47/A11 Thickthorn Junction (the “Scheme”). A detailed description of the Scheme can be found in Chapter 2 The Proposed Scheme of the Environmental Statement (ES)(**TR010037/APP/6.1**) (**APP-039**).
- 1.1.2. These Plans comprise part of the suite of application documentation and are included in the application in compliance with Regulations 5(2)(o) and 5(4) of the Infrastructure Planning (Applications: Prescribed Forms and Procedure) Regulations 2009 (the “2009 Regulations”), which requires:
- 5(2)(o) “any other plans, drawings and sections necessary to describe the proposals for which development consent is sought, showing details of design, external appearance, and the preferred layout of buildings and structures, drainage, surface water management, means of vehicular and pedestrian access, any car parking to be provided and means of landscaping”.*
- 5(4) “where a plan comprises three or more separate sheets a key plan must be provided showing the relationship between the different sheets”.*
- 1.1.3. As these Plans are part of the application documentation, they should be read alongside and are informed by the other application documentation. In particular, the Plans should be read alongside Schedule 8 of the draft DCO (**TR010037/APP/3.1**) (**REP3-002**) and the Works Plans (**TR010037/APP/2.4**) (**APP-007**).

2. SCHEDULE OF PLANS IN THIS APPLICATION DOCUMENT

Document Title	Drawing Number	Rev
Hedgerow Plans, Regulation 5(2)(o) Key Plan	HE551492-GTY-LSI-000-DR-CH-39000	P03
Hedgerow Plans, Regulation 5(2)(o) Sheet 1 of 7	HE551492-GTY-LSI-000-DR-CH-39001	P03
Hedgerow Plans, Regulation 5(2)(o) Sheet 2 of 7	HE551492-GTY-LSI-000-DR-CH-39002	P03
Hedgerow Plans, Regulation 5(2)(o) Sheet 3 of 7	HE551492-GTY-LSI-000-DR-CH-39003	P03
Hedgerow Plans, Regulation 5(2)(o) Sheet 4 of 7	HE551492-GTY-LSI-000-DR-CH-39004	P03
Hedgerow Plans, Regulation 5(2)(o) Sheet 5 of 7	HE551492-GTY-LSI-000-DR-CH-39005	P03
Hedgerow Plans, Regulation 5(2)(o) Sheet 6 of 7	HE551492-GTY-LSI-000-DR-CH-39006	P03
Hedgerow Plans, Regulation 5(2)(o) Sheet 7 of 7	HE551492-GTY-LSI-000-DR-CH-39007	P03

This drawing should not be relied on or used in circumstances other than those for which it was originally prepared and for which Sweco UK Ltd was commissioned. Sweco UK Ltd accepts no responsibility for this drawing to any party other than the person by whom it was commissioned. This drawing has been prepared on behalf of Galliford Try by Sweco UK Ltd for the titled project or named part thereof and should not be relied upon or used for any other project without an independent check being carried out as to its suitability and prior written authority of Galliford Try being obtained. Sweco UK Ltd accepts no responsibility or liability for the consequences of this drawing being used for a purpose other than the purposes for which it was commissioned. Any person using or relying on this drawing for such other purpose agrees, and will by such use or reliance be taken to confirm his/her agreement, to indemnify Sweco UK Ltd for all loss or damage resulting therefrom.

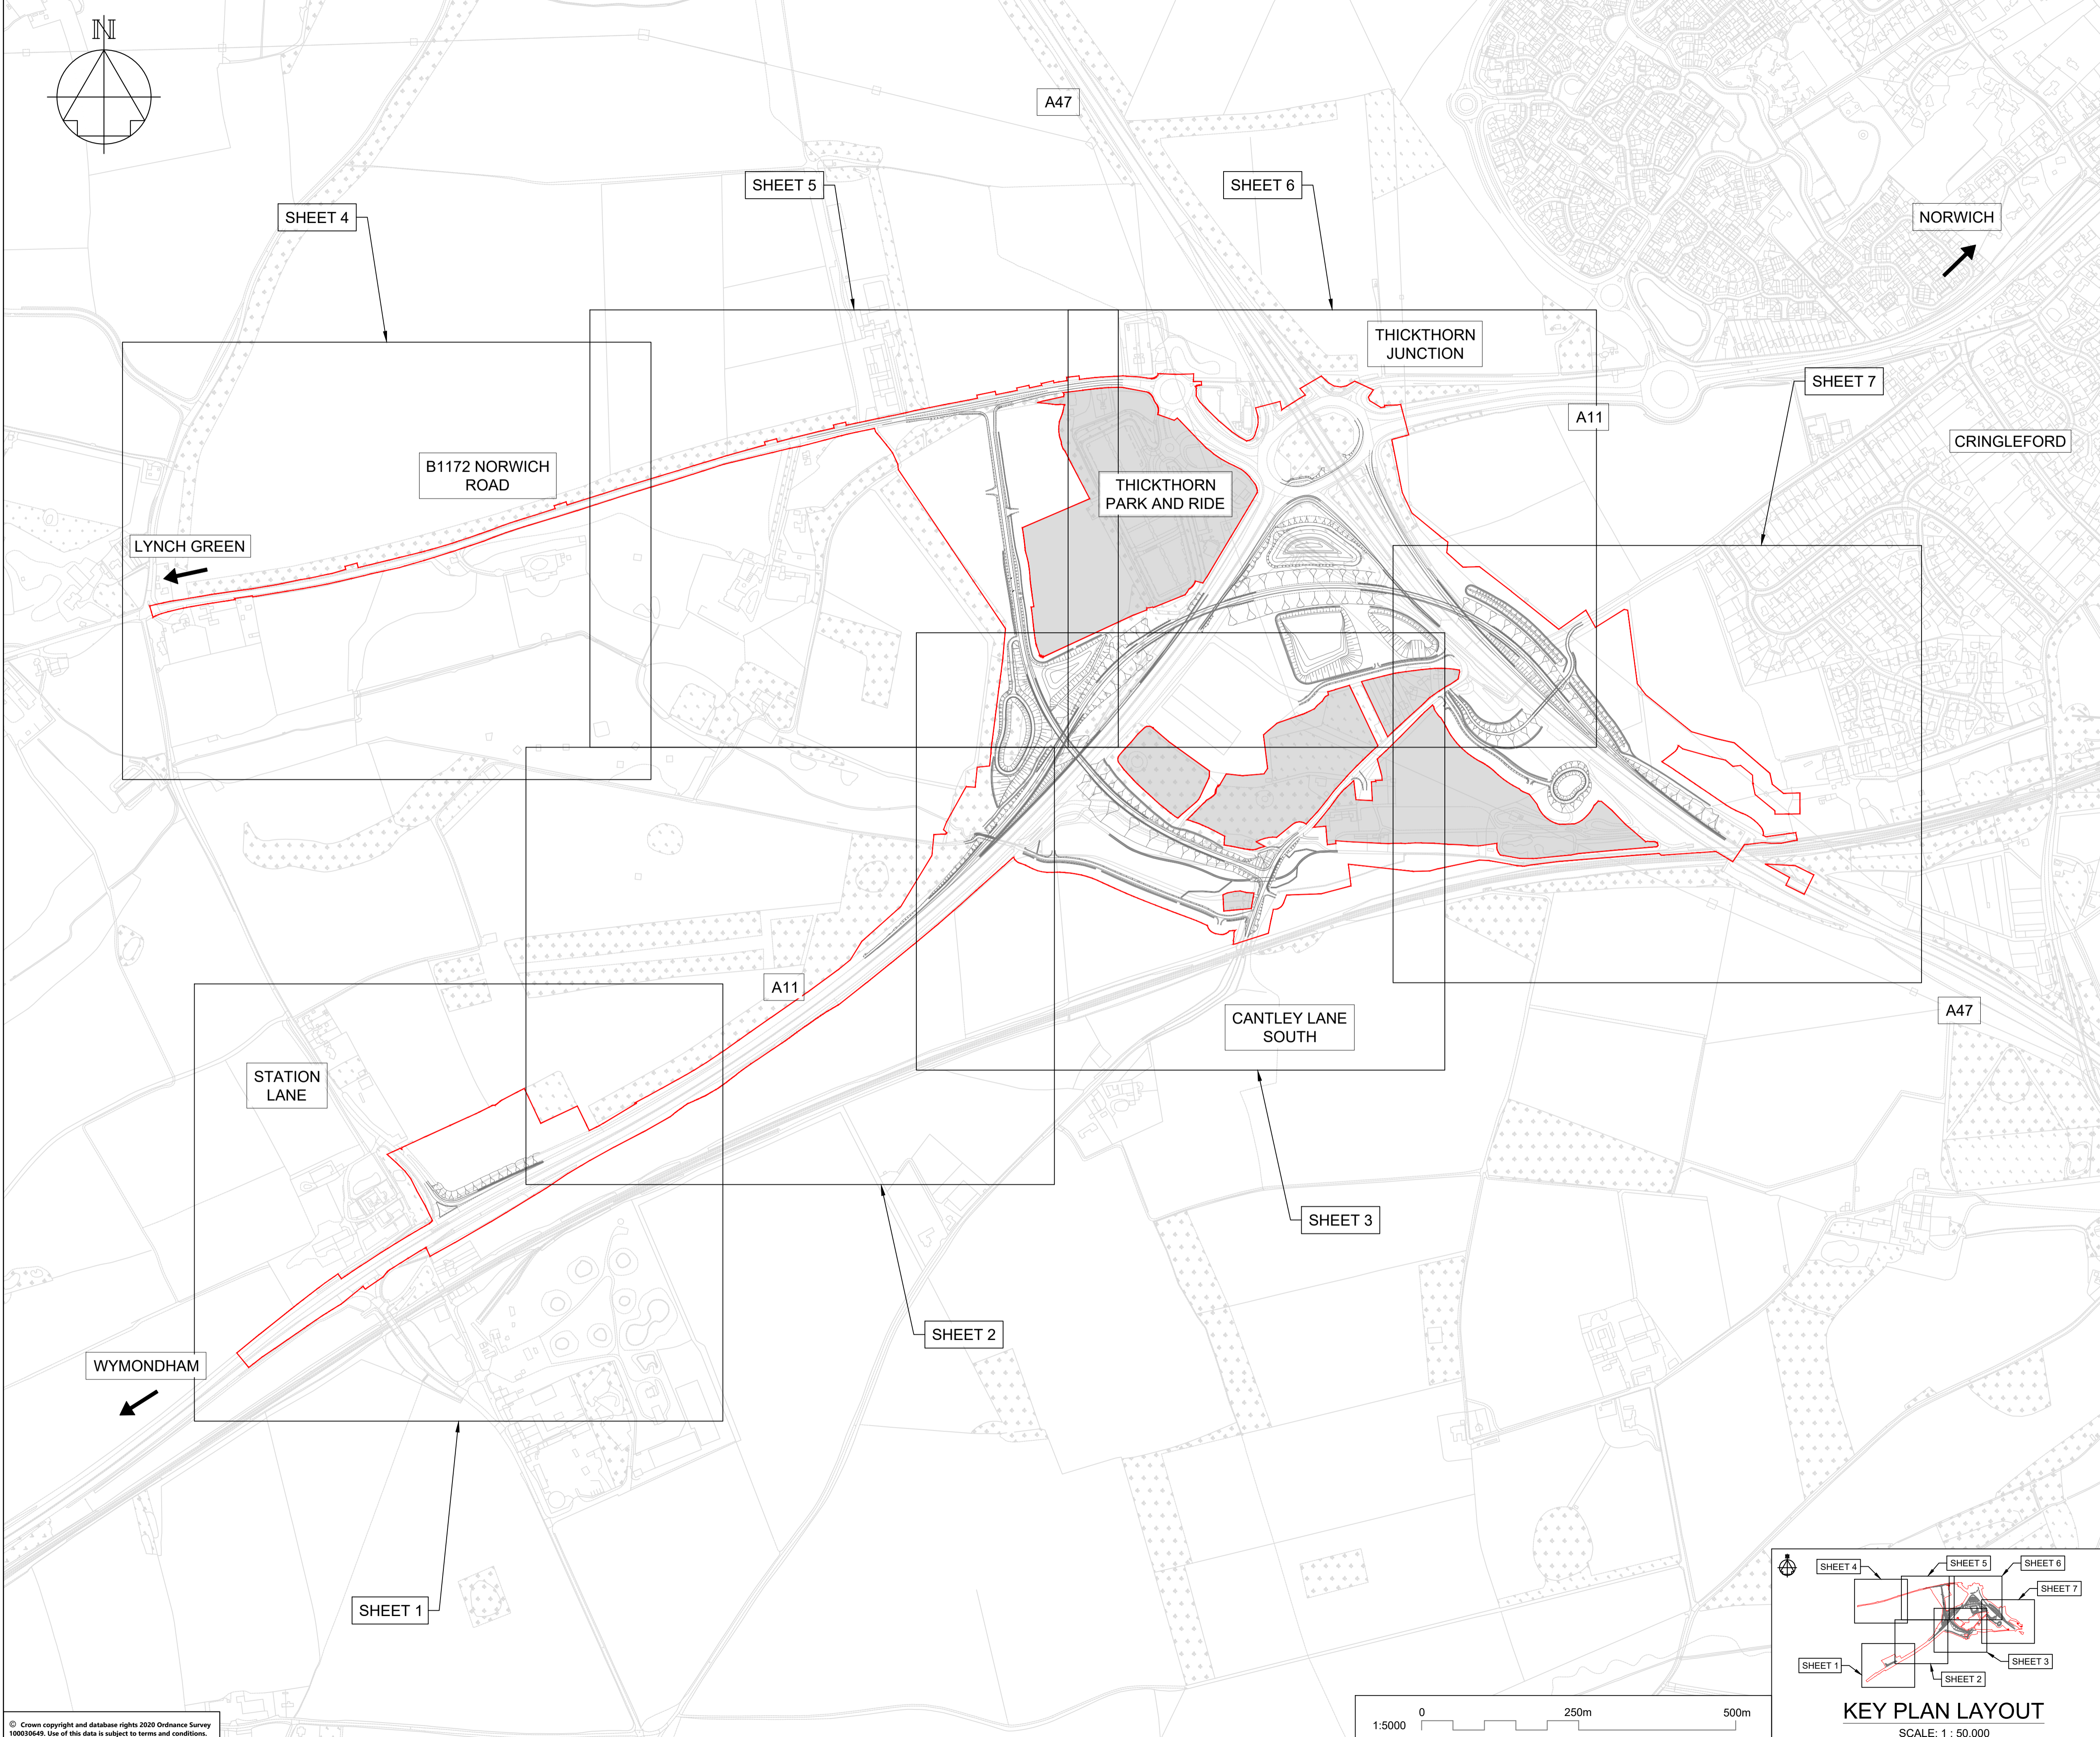

NOTES

Purpose of use
FOR DCO SUBMISSION

Development Consent Order Number / Document
TR010037/APP/2.12(A)

- ALL DIMENSIONS ARE IN METRES UNLESS STATED OTHERWISE.
- THESE PLANS SHOULD BE READ IN CONJUNCTION WITH OTHER PLANS AND DOCUMENTS IN THE DEVELOPMENT CONSENT ORDER, IN PARTICULAR THE BOOK OF REFERENCE.

KEY TO SYMBOLS

- ORDER LIMITS
- AREA NOT INCLUDED IN ORDER LIMITS
- SCHEME DESIGN

REV	DATE	REVISION NOTE	ORG	CHKD	APPD
P01	12/03/21	DCO SUBMISSION	ACus	JHar	BWII
P02	30/03/21	DCO SUBMISSION	AKno	JHar	BWII
C01	30/03/21	DCO SUBMISSION	AKno	JHar	BWII
P03.01	---	---	---	---	---

REV	DATE	REVISION NOTE	ORG	CHKD	APPD
P01	12/03/21	DCO SUBMISSION	ACus	JHar	BWII
P02	30/03/21	DCO SUBMISSION	AKno	JHar	BWII
C01	30/03/21	DCO SUBMISSION	AKno	JHar	BWII
P03.01	---	---	---	---	---

DESIGNER
SWECO

CONTRACTOR
GallifordTry

CLIENT
highways england

PROJECT TITLE
A47/A11 THICKTHORN JUNCTION



PROJECT STAGE
PCF STAGE 4

DRAWING TITLE
**HEDGEROW PLANS
REGULATION 5(4)
KEY PLAN**


SUITABILITY
WORK IN PROGRESS

SHEET SIZE A1	SCALE AS SHOWN	STATUS S0	REVISION P03.01
-------------------------	--------------------------	---------------------	---------------------------

DRAWING NUMBER
HE551492-GTY-LSI-000-DR-CH-39000

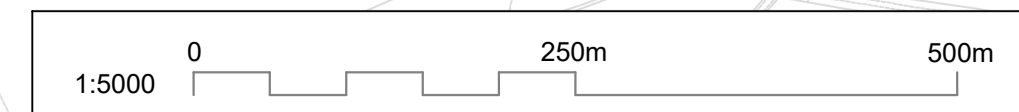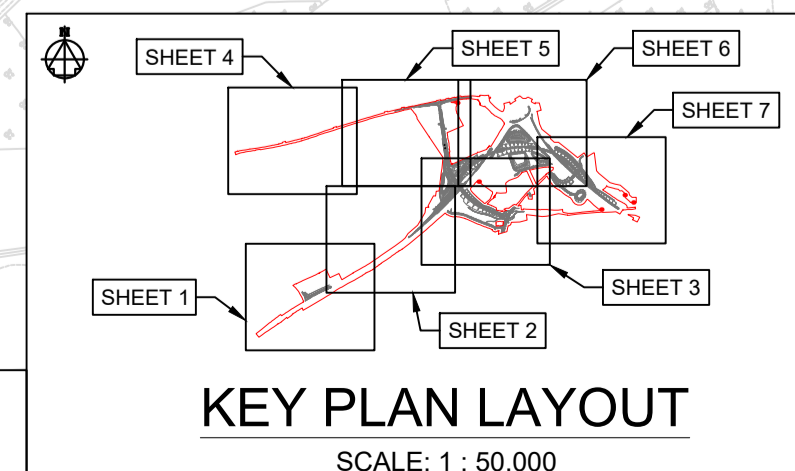

This drawing should not be relied on or used in circumstances other than those for which it was originally prepared and for which Sweco UK Ltd was commissioned. Sweco UK Ltd accepts no responsibility for this drawing to any party other than the person by whom it was commissioned. This drawing has been prepared on behalf of Galliford Try by Sweco UK Ltd for the titled project or named part thereof and should not be relied upon or used for any other project without an independent check being carried out as to its suitability and prior written authority of Galliford Try being obtained. Sweco UK Ltd accepts no responsibility or liability for the consequences of this drawing being used for a purpose other than the purposes for which it was commissioned. Any person using or relying on this drawing for such other purpose agrees, and will by such use or reliance be taken to confirm his/her agreement, to indemnify Sweco UK Ltd for all loss or damage resulting therefrom.

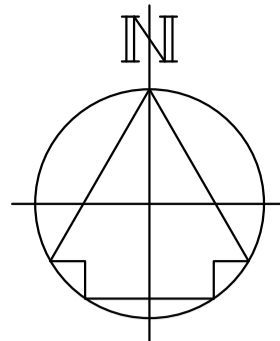

NOTES

Purpose of use
FOR DCO SUBMISSION

Development Consent Order Number / Document
TR010037/APP/2.12(B)

- THESE PLANS SHOULD BE READ IN CONJUNCTION WITH OTHER PLANS AND DOCUMENTS IN THE DEVELOPMENT CONSENT ORDER.
- ALL DIMENSIONS ARE IN METRES UNLESS STATED OTHERWISE.

KEY TO SYMBOLS

- ORDER LIMITS
- AREA NOT INCLUDED IN THE ORDER LIMITS
- SCHEME DESIGN
- HEDGE REMOVED
- HEDGE RETAINED
- IMPORTANT HEDGE REMOVED
- IMPORTANT HEDGE RETAINED
- WORKS LIMIT OF DEVIATION
- } MINOR UTILITIES DIVERSION AND MINOR WORKS LIMIT OF DEVIATION
- }

P01	12/03/21	DCO SUBMISSION	ACus	JHar	BWII
C01	12/03/21	DCO SUBMISSION	ACus	JHar	BWII
P02	31/03/21	DCO SUBMISSION	ACus	JHar	BWII
C02	31/03/21	DCO SUBMISSION	ACus	JHar	BWII
P03.01	---	---	---	---	---
REV	DATE	REVISION NOTE	ORG	CHKD	APP'D

DESIGNER

SWECO

CONTRACTOR

GallifordTry

CLIENT

highways england

PROJECT TITLE

A47/A11 THICKTHORN JUNCTION

PROJECT STAGE

PCF STAGE 4

DRAWING TITLE

**HEDGEROW PLANS
REGULATION 5(2)(o)
SHEET 1 OF 7**



SUITABILITY

WORK IN PROGRESS

SHEET SIZE	SCALE	STATUS	REVISION
A1	1:1250	S0	P03.01


DRAWING NUMBER

HE551492-GTY-LSI-000-DR-CH-39001

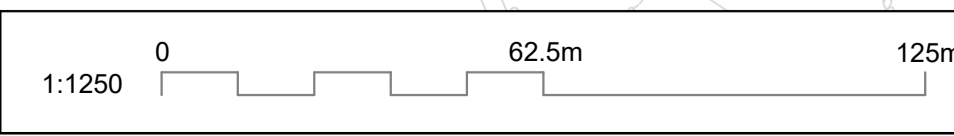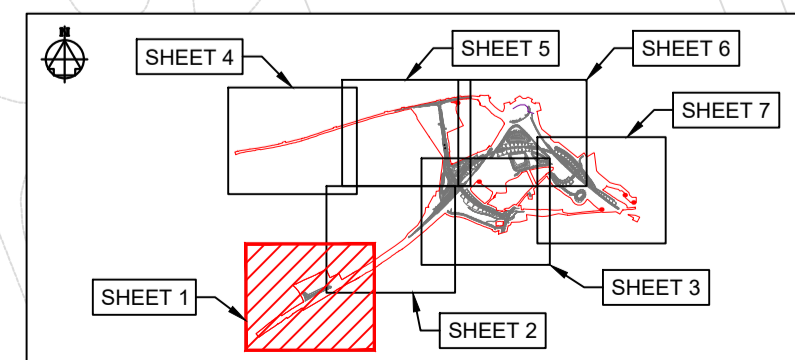

KEY PLAN LAYOUT
SCALE: 1 : 50,000

This drawing should not be relied on or used in circumstances other than those for which it was originally prepared and for which Sweco UK Ltd was commissioned. Sweco UK Ltd accepts no responsibility for this drawing to any party other than the person by whom it was commissioned. This drawing has been prepared on behalf of Galliford Try by Sweco UK Ltd for the titled project or named part thereof and should not be relied upon or used for any other project without an independent check being carried out as to its suitability and prior written authority of Galliford Try being obtained. Sweco UK Ltd accepts no responsibility or liability for the consequences of this drawing being used for a purpose other than the purposes for which it was commissioned. Any person using or relying on this drawing for such other purpose agrees, and will by such use or reliance be taken to confirm his/her agreement, to indemnify Sweco UK Ltd for all loss or damage resulting therefrom.

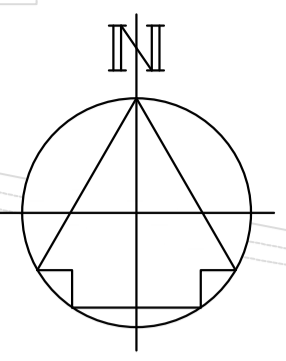

DRAWING INCLUDED FOR COMPLETENESS,
NO HEDGE WORKS PROPOSED HERE



CONTINUED ON DRAWING
HE551492-GTY-LSI-000-DR-CH-39003

CONTINUED ON DRAWING
HE551492-GTY-LSI-000-DR-CH-39001

NOTES

Purpose of use
FOR DCO SUBMISSION

Development Consent Order Number / Document
TR010037/APP/2.12(C)

- THESE PLANS SHOULD BE READ IN CONJUNCTION WITH OTHER PLANS AND DOCUMENTS IN THE DEVELOPMENT CONSENT ORDER.
- ALL DIMENSIONS ARE IN METRES UNLESS STATED OTHERWISE.

KEY TO SYMBOLS

- ORDER LIMITS
- AREA NOT INCLUDED IN THE ORDER LIMITS
- SCHEME DESIGN
- HEDGE REMOVED
- HEDGE RETAINED
- IMPORTANT HEDGE REMOVED
- IMPORTANT HEDGE RETAINED
- WORKS LIMIT OF DEVIATION
- } MINOR UTILITIES DIVERSION AND MINOR WORKS LIMIT OF DEVIATION
- }
- }

REV	DATE	REVISION NOTE	ORG	CHKD	APP'D
P01	12/03/21	DCO SUBMISSION	ACus	JHar	BWll
C01	12/03/21	DCO SUBMISSION	ACus	JHar	BWll
P02	31/03/21	DCO SUBMISSION	ACus	JHar	BWll
C02	31/03/21	DCO SUBMISSION	ACus	JHar	BWll
P03.01	---	---	---	---	---

DESIGNER

CONTRACTOR

CLIENT

PROJECT TITLE
A47/A11 THICKTHORN JUNCTION



PROJECT STAGE
PCF STAGE 4

DRAWING TITLE
**HEDGEROW PLANS
REGULATION 5(2)(o)
SHEET 2 OF 7**

SUITABILITY
WORK IN PROGRESS



SHEET SIZE A1	SCALE 1:1250	STATUS S0	REVISION P03.01
-------------------------	------------------------	---------------------	---------------------------

DRAWING NUMBER
HE551492-GTY-LSI-000-DR-CH-39002

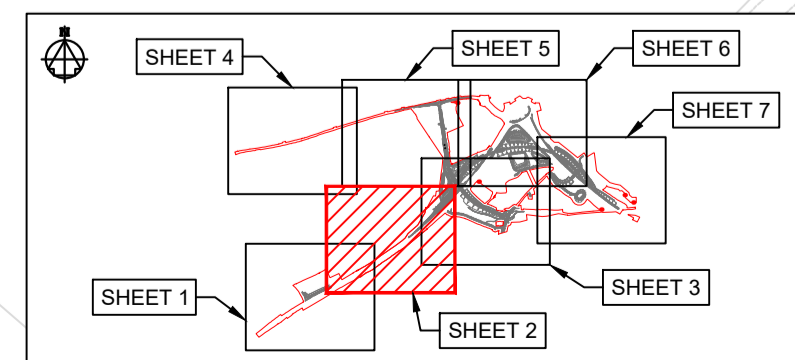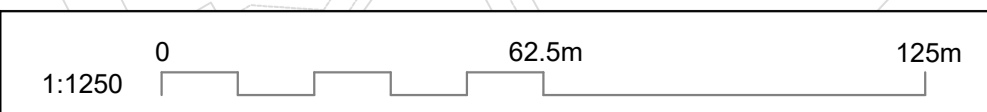

KEY PLAN LAYOUT
SCALE: 1 : 50,000

This drawing should not be relied on or used in circumstances other than those for which it was originally prepared and for which Sweco UK Ltd was commissioned. Sweco UK Ltd accepts no responsibility for this drawing to any party other than the person by whom it was commissioned. This drawing has been prepared on behalf of Galliford Try by Sweco UK Ltd for the titled project or named part thereof and should not be relied upon or used for any other project without an independent check being carried out as to its suitability and prior written authority of Galliford Try being obtained. Sweco UK Ltd accepts no responsibility or liability for the consequences of this drawing being used for a purpose other than the purposes for which it was commissioned. Any person using or relying on this drawing for such other purpose agrees, and will by such use or reliance be taken to confirm his/her agreement, to indemnify Sweco UK Ltd for all loss or damage resulting therefrom.

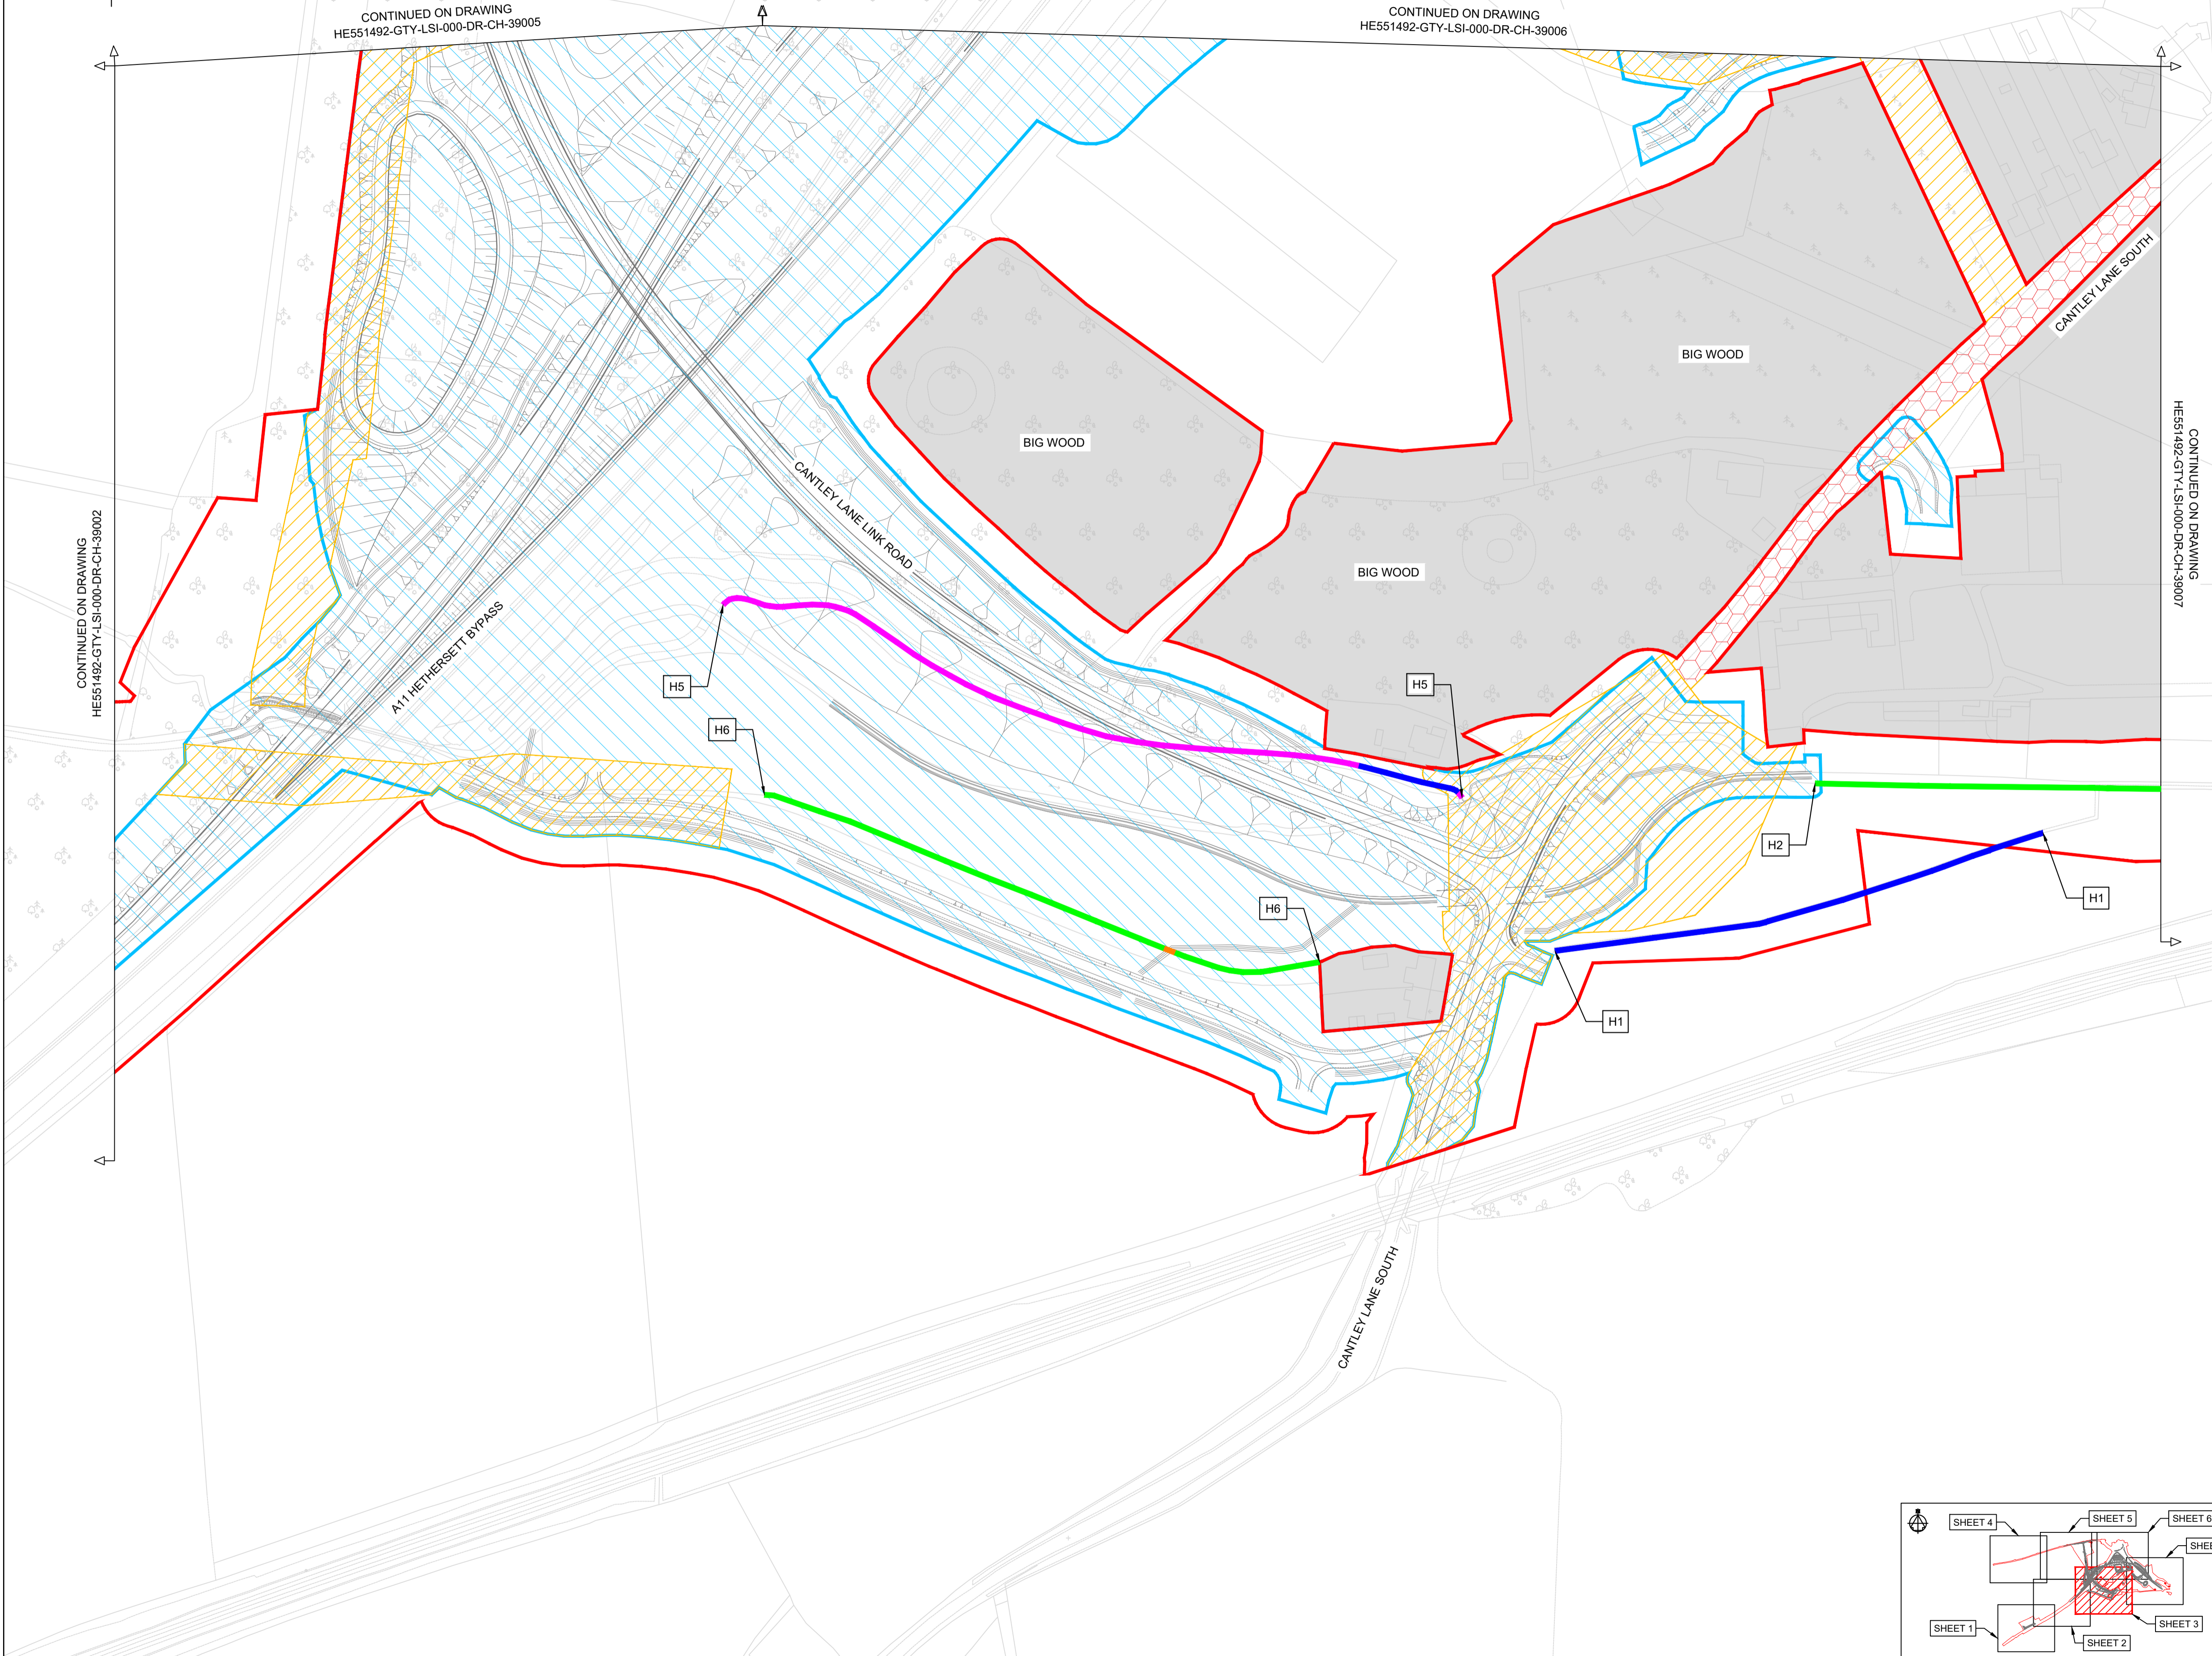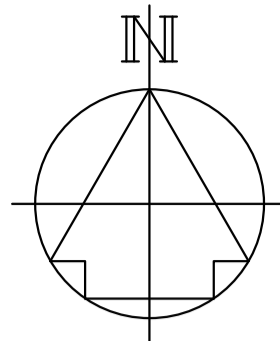

NOTES

Purpose of use
FOR DCO SUBMISSION

Development Consent Order Number / Document
TR010037/APP/2.12(D)

- THESE PLANS SHOULD BE READ IN CONJUNCTION WITH OTHER PLANS AND DOCUMENTS IN THE DEVELOPMENT CONSENT ORDER.
- ALL DIMENSIONS ARE IN METRES UNLESS STATED OTHERWISE.

KEY TO SYMBOLS

	ORDER LIMITS
	AREA NOT INCLUDED IN THE ORDER LIMITS
	SCHEME DESIGN
	HEDGE REMOVED
	HEDGE RETAINED
	IMPORTANT HEDGE REMOVED
	IMPORTANT HEDGE RETAINED
	WORKS LIMIT OF DEVIATION
	MINOR UTILITIES DIVERSION AND MINOR WORKS LIMIT OF DEVIATION

REV	DATE	REVISION NOTE	ORG	CHKD	APPD
P01	12/03/21	DCO SUBMISSION	ACus	JHar	BWII
C01	12/03/21	DCO SUBMISSION	ACus	JHar	BWII
P02	31/03/21	DCO SUBMISSION	ACus	JHar	BWII
C02	31/03/21	DCO SUBMISSION	ACus	JHar	BWII
P03.01	---	---	---	---	---

DESIGNER

CONTRACTOR

CLIENT

PROJECT TITLE
A47/A11 THICKTHORN JUNCTION



PROJECT STAGE
PCF STAGE 4

DRAWING TITLE
**HEDGEROW PLANS
REGULATION 5(2)(o)
SHEET 3 OF 7**


SUITABILITY
WORK IN PROGRESS

SHEET SIZE A1	SCALE 1:1250	STATUS S0	REVISION P03.01
-------------------------	------------------------	---------------------	---------------------------

DRAWING NUMBER
HE551492-GTY-LSI-000-DR-CH-39003

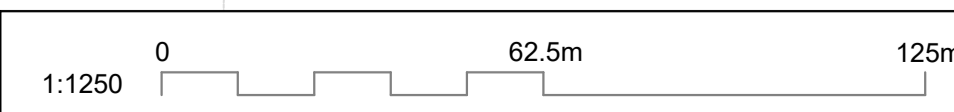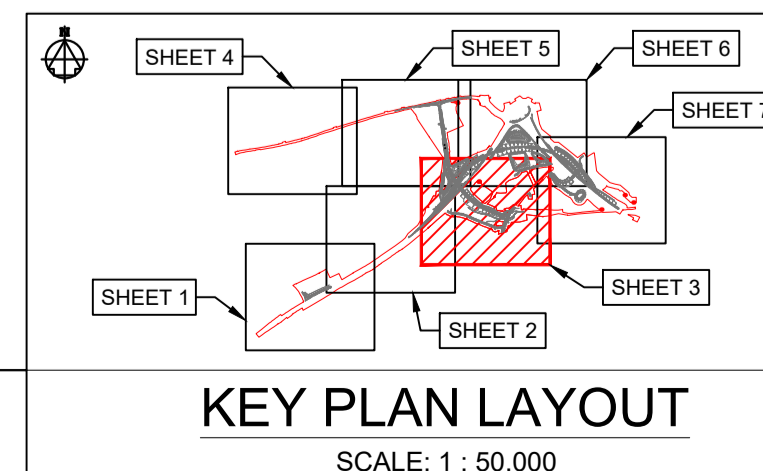

This drawing should not be relied on or used in circumstances other than those for which it was originally prepared and for which Sweco UK Ltd was commissioned. Sweco UK Ltd accepts no responsibility for this drawing to any party other than the person by whom it was commissioned. This drawing has been prepared on behalf of Galliford Try by Sweco UK Ltd for the titled project or named part thereof and should not be relied upon or used for any other project without an independent check being carried out as to its suitability and prior written authority of Galliford Try being obtained. Sweco UK Ltd accepts no responsibility or liability for the consequences of this drawing being used for a purpose other than the purposes for which it was commissioned. Any person using or relying on this drawing for such other purpose agrees, and will by such use or reliance be taken to confirm his/her agreement, to indemnify Sweco UK Ltd for all loss or damage resulting therefrom.

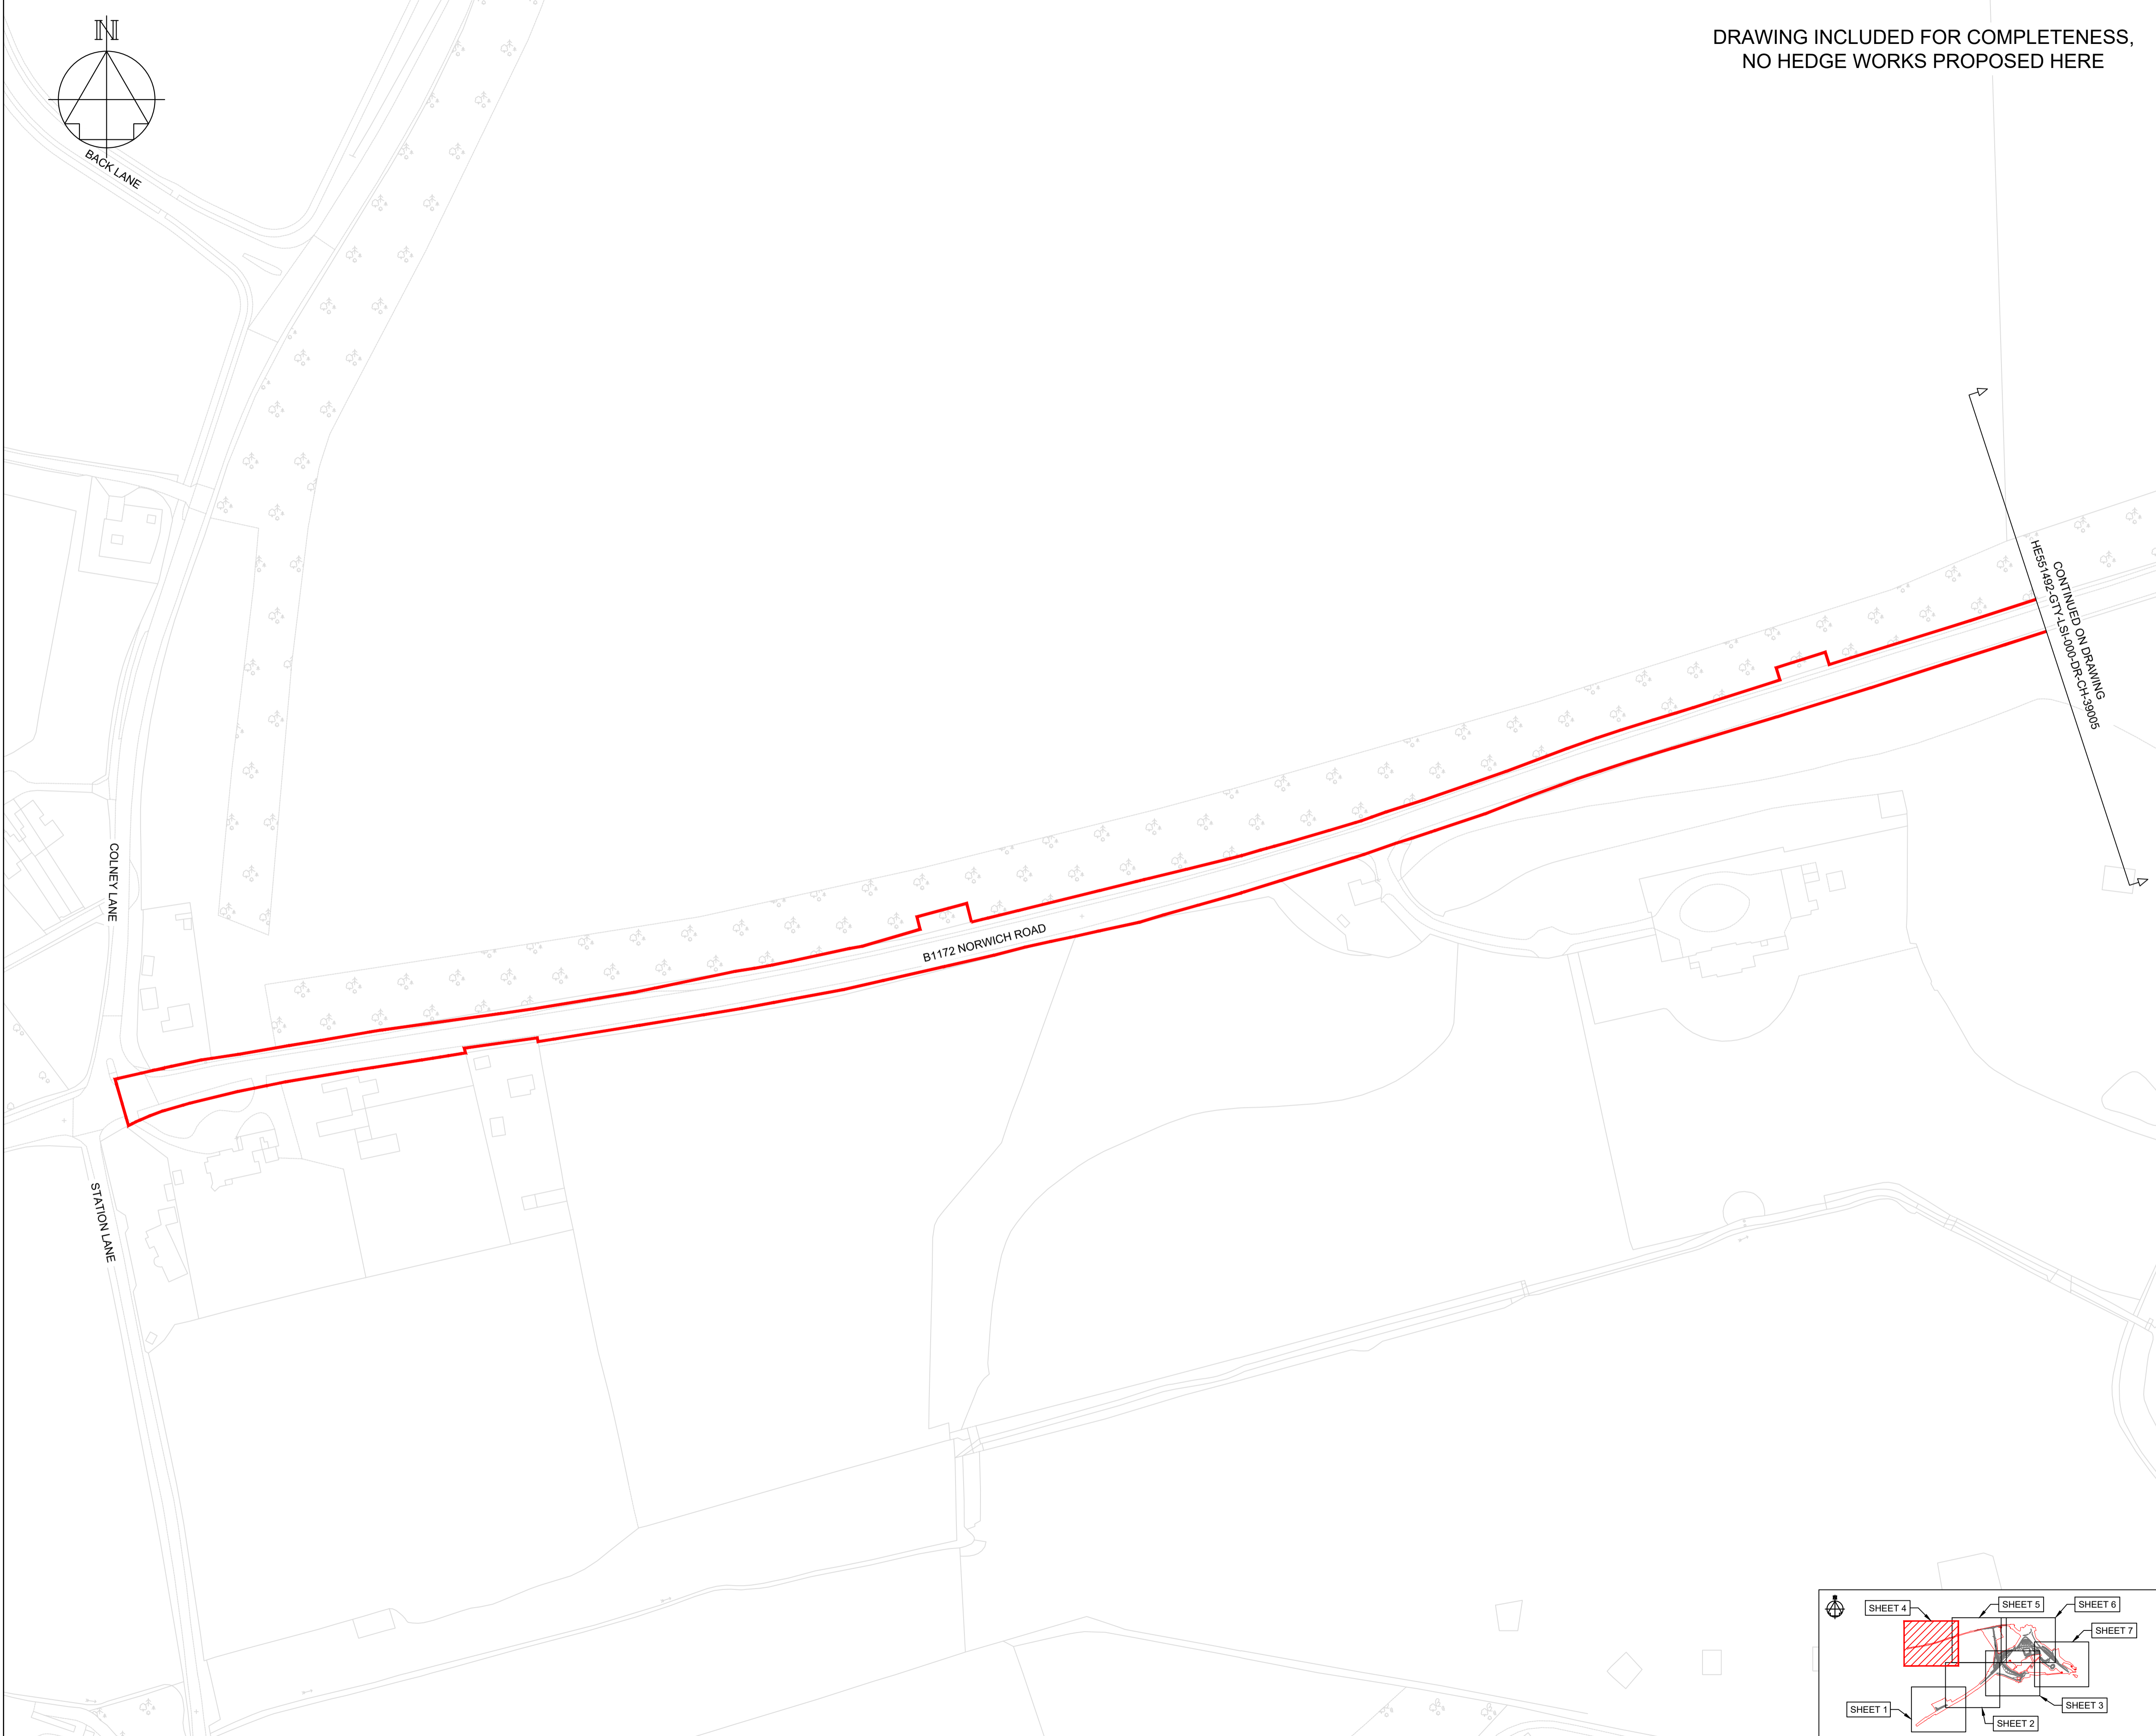

DRAWING INCLUDED FOR COMPLETENESS,
NO HEDGE WORKS PROPOSED HERE

CONTINUED ON DRAWING
HE551492-GTY-LSI-000-DR-CH-39004

NOTES	
Purpose of use FOR DCO SUBMISSION	
Development Consent Order Number / Document TR010037/APP/2.12(E)	
1. THESE PLANS SHOULD BE READ IN CONJUNCTION WITH OTHER PLANS AND DOCUMENTS IN THE DEVELOPMENT CONSENT ORDER.	
2. ALL DIMENSIONS ARE IN METRES UNLESS STATED OTHERWISE.	

KEY TO SYMBOLS	
	ORDER LIMITS
	AREA NOT INCLUDED IN THE ORDER LIMITS
	SCHEME DESIGN
	HEDGE REMOVED
	HEDGE RETAINED
	IMPORTANT HEDGE REMOVED
	IMPORTANT HEDGE RETAINED
	WORKS LIMIT OF DEVIATION
	MINOR UTILITIES DIVERSION AND MINOR WORKS LIMIT OF DEVIATION

P01	12/03/21	DCO SUBMISSION	ACus	JHar	BWII
C01	12/03/21	DCO SUBMISSION	ACus	JHar	BWII
P02	31/03/21	DCO SUBMISSION	ACus	JHar	BWII
C02	31/03/21	DCO SUBMISSION	ACus	JHar	BWII
P03.01	---	---	---	---	---
REV	DATE	REVISION NOTE	ORG	CHKD	APP'D

DESIGNER
SWECO

CONTRACTOR
GallifordTry

CLIENT
highways england

PROJECT TITLE
A47/A11 THICKTHORN JUNCTION


PROJECT STAGE
PCF STAGE 4

DRAWING TITLE
**HEDGEROW PLANS
REGULATION 5(2)(o)
SHEET 4 OF 7**


SUITABILITY
WORK IN PROGRESS

SHEET SIZE A1	SCALE 1:1250	STATUS S0	REVISION P03.01
-------------------------	------------------------	---------------------	---------------------------



DRAWING NUMBER
HE551492-GTY-LSI-000-DR-CH-39004

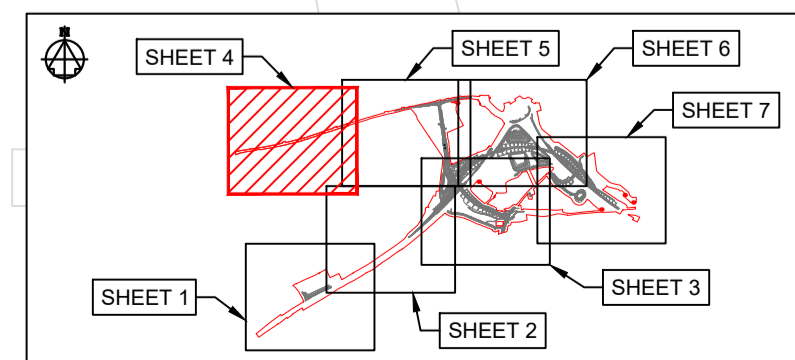

KEY PLAN LAYOUT
SCALE: 1 : 50,000

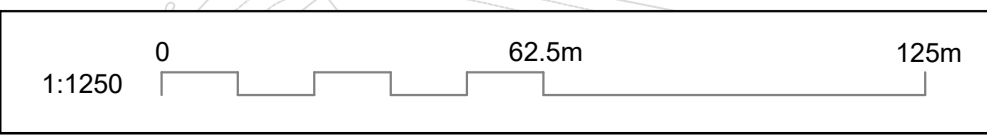

This drawing should not be relied on or used in circumstances other than those for which it was originally prepared and for which Sweco UK Ltd was commissioned. Sweco UK Ltd accepts no responsibility for this drawing to any party other than the person by whom it was commissioned. This drawing has been prepared on behalf of Galliford Try by Sweco UK Ltd for the titled project or named part thereof and should not be relied upon or used for any other project without an independent check being carried out as to its suitability and prior written authority of Galliford Try being obtained. Sweco UK Ltd accepts no responsibility or liability for the consequences of this drawing being used for a purpose other than the purposes for which it was commissioned. Any person using or relying on this drawing for such other purpose agrees, and will by such use or reliance be taken to confirm his/her agreement, to indemnify Sweco UK Ltd for all loss or damage resulting therefrom.

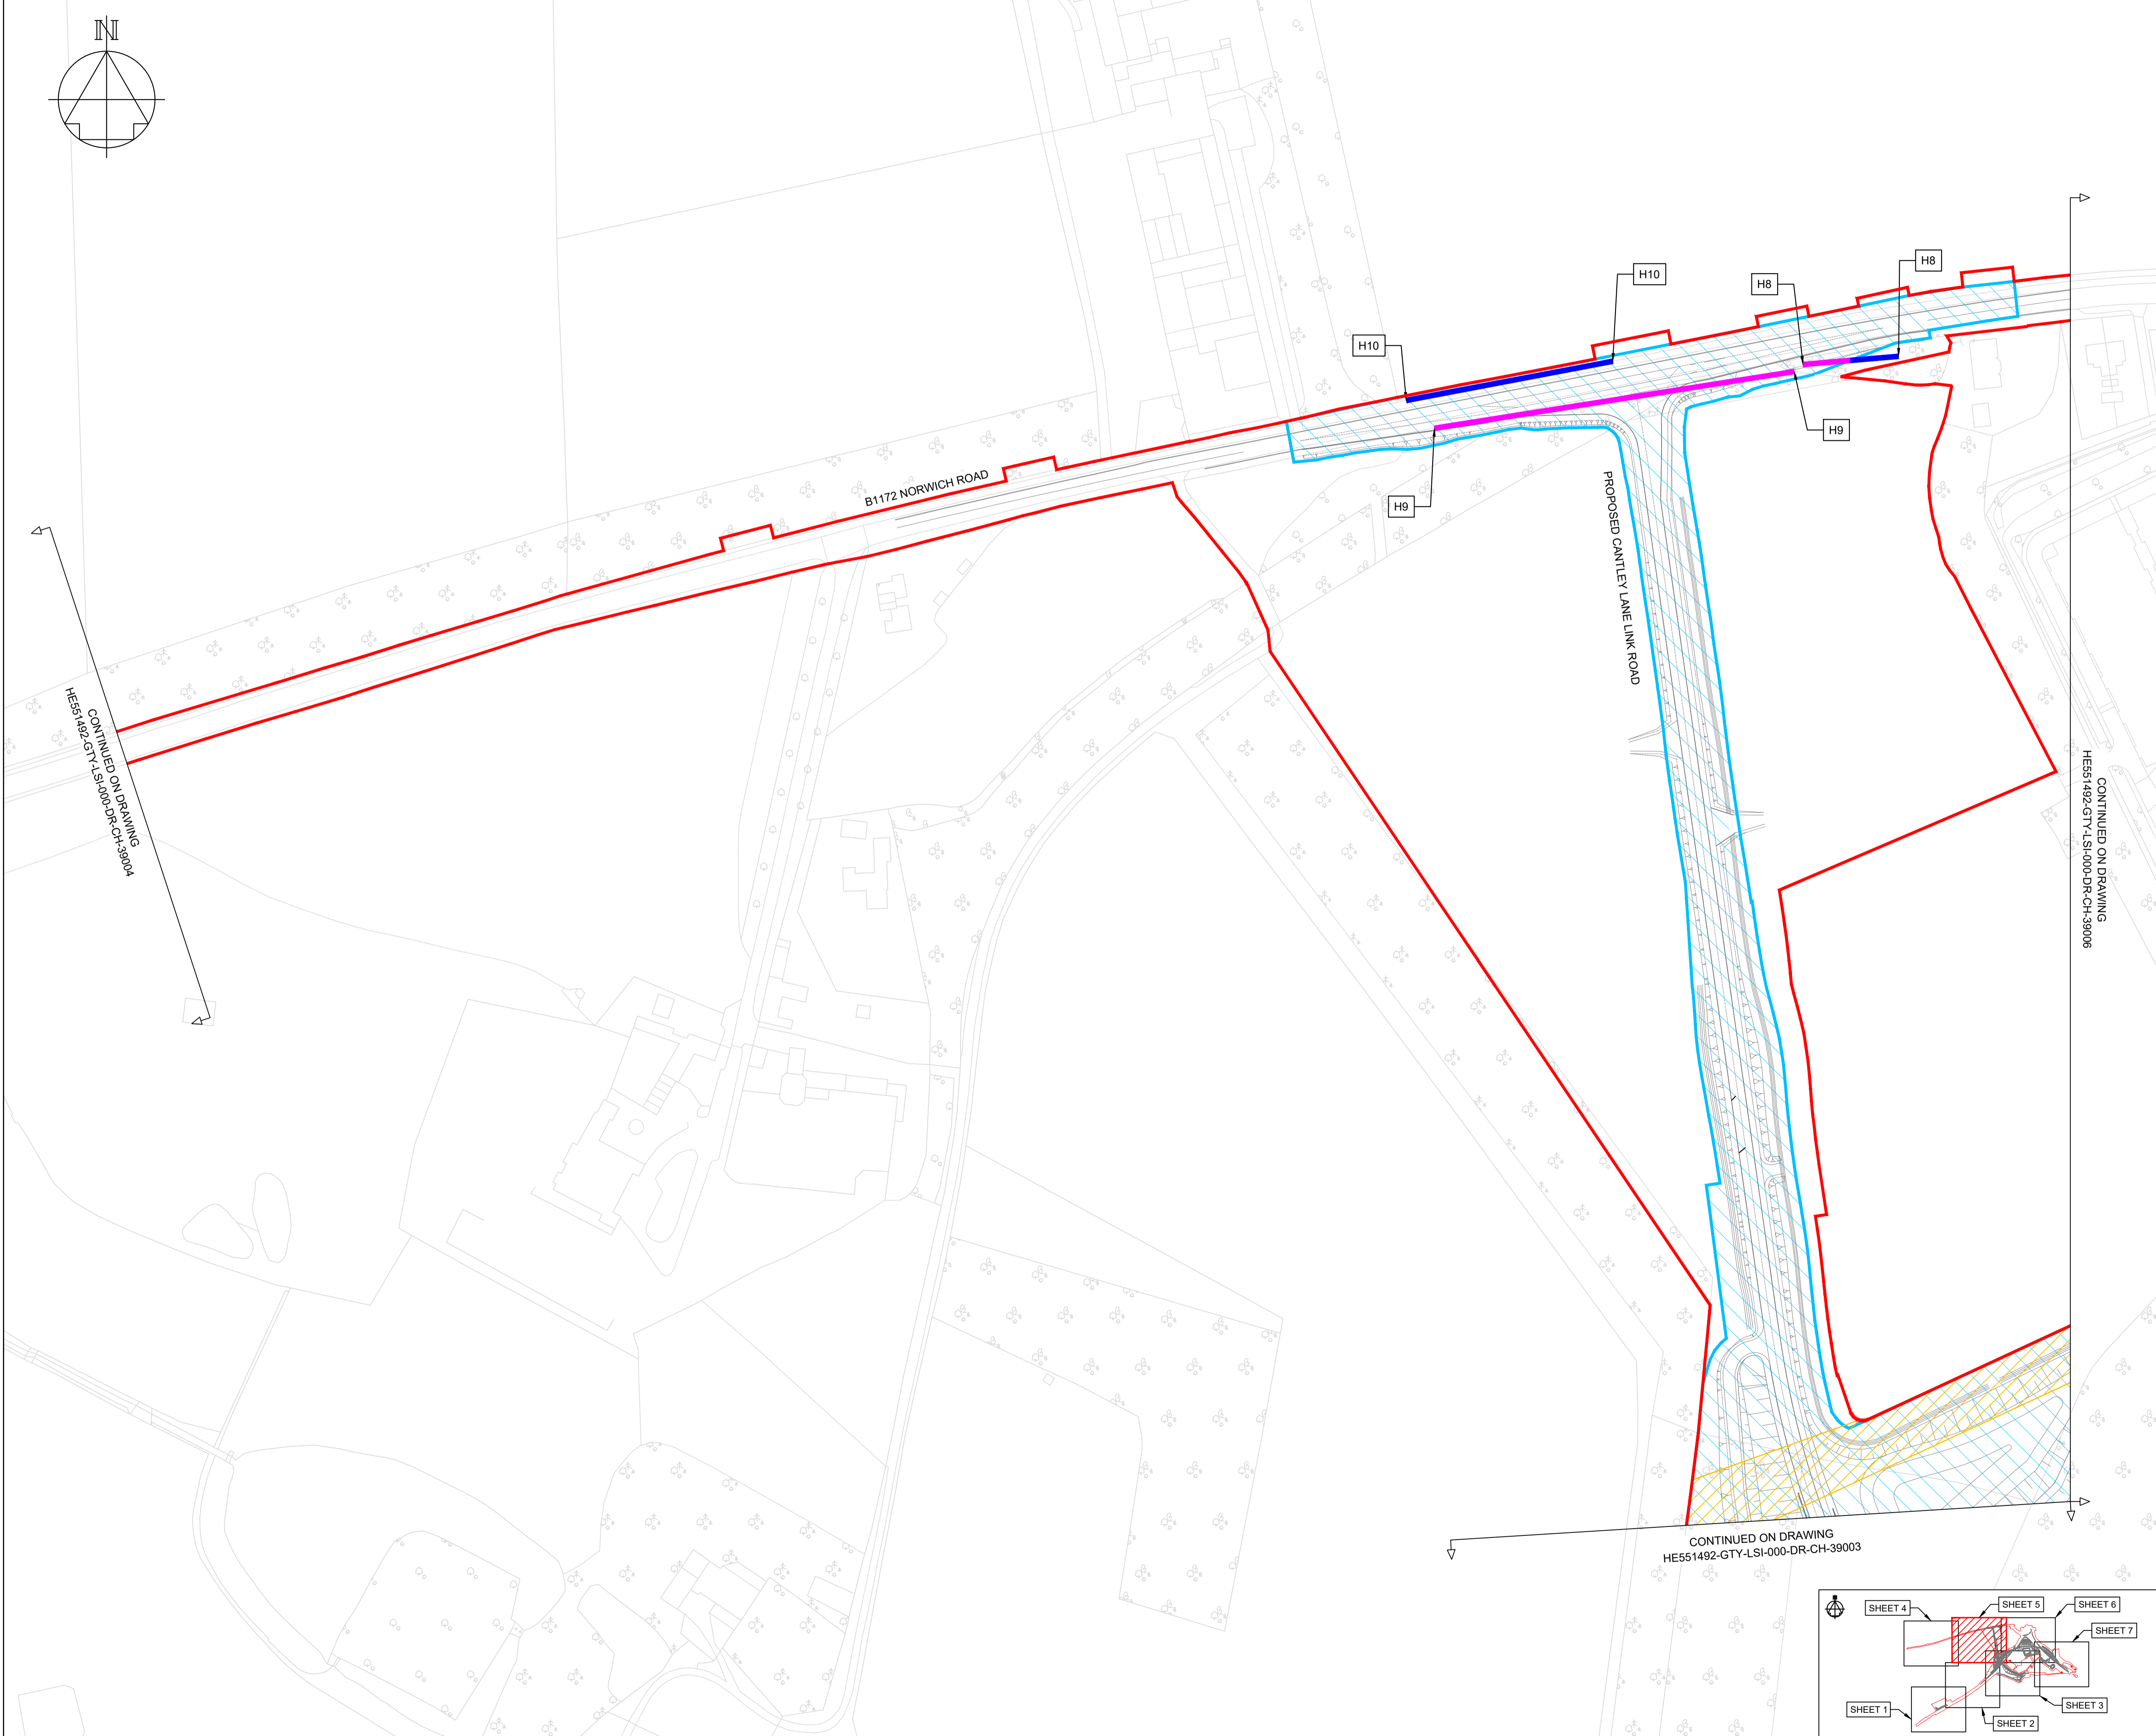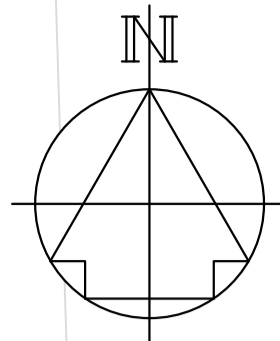

NOTES

Purpose of use
FOR DCO SUBMISSION

Development Consent Order Number / Document
TR010037/APP/2.12(F)

- THESE PLANS SHOULD BE READ IN CONJUNCTION WITH OTHER PLANS AND DOCUMENTS IN THE DEVELOPMENT CONSENT ORDER.
- ALL DIMENSIONS ARE IN METRES UNLESS STATED OTHERWISE.

KEY TO SYMBOLS

- ORDER LIMITS
- AREA NOT INCLUDED IN THE ORDER LIMITS
- SCHEME DESIGN
- HEDGE REMOVED
- HEDGE RETAINED
- IMPORTANT HEDGE REMOVED
- IMPORTANT HEDGE RETAINED
- WORKS LIMIT OF DEVIATION
- } MINOR UTILITIES DIVERSION AND MINOR WORKS LIMIT OF DEVIATION
- }

P01	12/03/21	DCO SUBMISSION	ACus	JHar	BWll
C01	12/03/21	DCO SUBMISSION	ACus	JHar	BWll
P02	31/03/21	DCO SUBMISSION	ACus	JHar	BWll
C02	31/03/21	DCO SUBMISSION	ACus	JHar	BWll
P03.01	---	---	---	---	---
REV	DATE	REVISION NOTE	ORG	CHKD	APPD

DESIGNER

SWECO

CONTRACTOR

GallifordTry

CLIENT

**highways
england**

PROJECT TITLE

A47/A11 THICKTHORN JUNCTION

PROJECT STAGE

PCF STAGE 4

DRAWING TITLE

**HEDGEROW PLANS
REGULATION 5(2)(o)
SHEET 5 OF 7**



SUITABILITY

WORK IN PROGRESS


SHEET SIZE	SCALE	STATUS	REVISION
A1	1:1250	S0	P03.01

DRAWING NUMBER


HE551492-GTY-LSI-000-DR-CH-39005

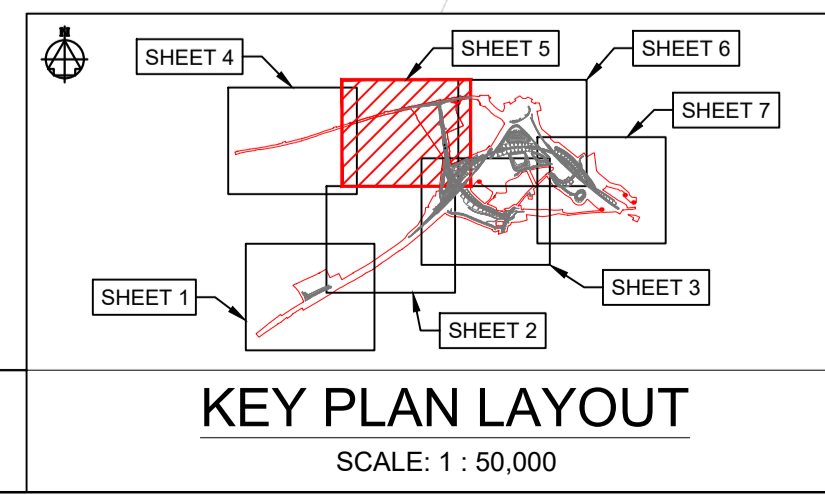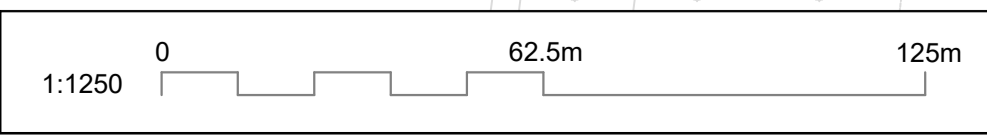

This drawing should not be relied on or used in circumstances other than those for which it was originally prepared and for which Sweco UK Ltd was commissioned. Sweco UK Ltd accepts no responsibility for this drawing to any party other than the person by whom it was commissioned. This drawing has been prepared on behalf of Galliford Try by Sweco UK Ltd for the titled project or named part thereof and should not be relied upon or used for any other project without an independent check being carried out as to its suitability and prior written authority of Galliford Try being obtained. Sweco UK Ltd accepts no responsibility or liability for the consequences of this drawing being used for a purpose other than the purposes for which it was commissioned. Any person using or relying on this drawing for such other purpose agrees, and will by such use or reliance be taken to confirm his/her agreement, to indemnify Sweco UK Ltd for all loss or damage resulting therefrom.

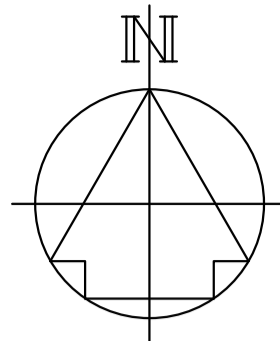

DRAWING INCLUDED FOR COMPLETENESS,
NO HEDGE WORKS PROPOSED HERE

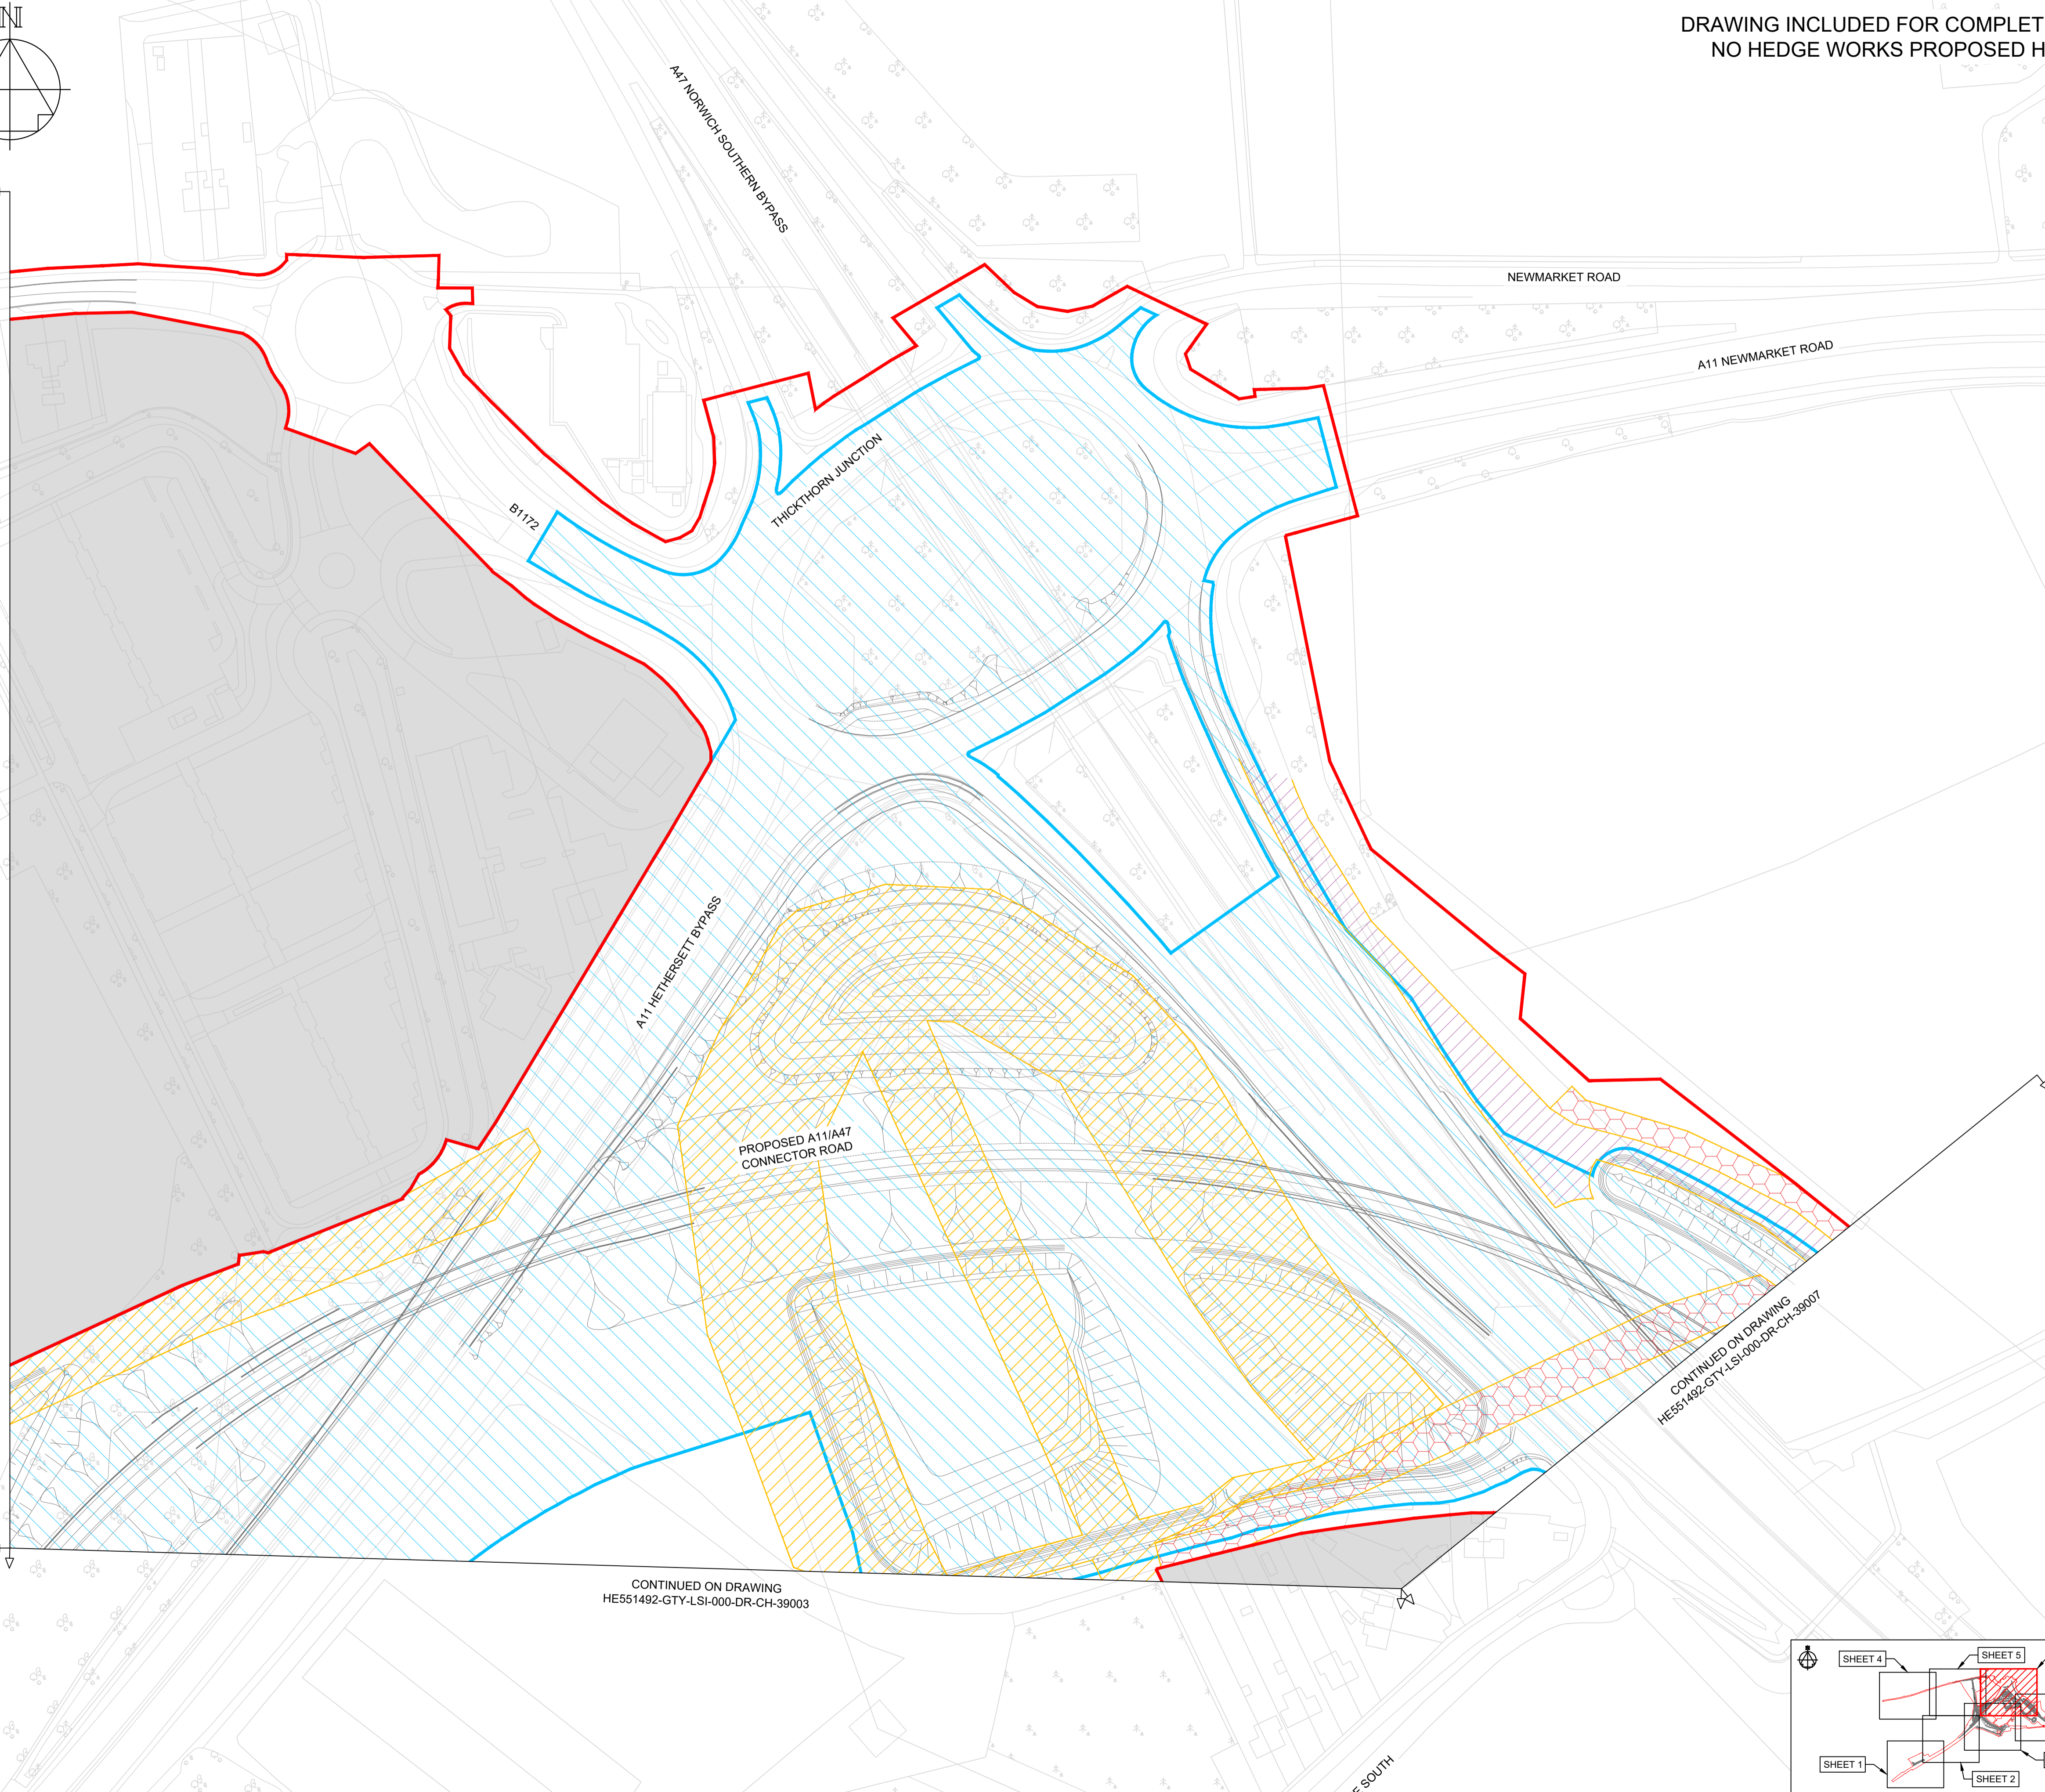

CONTINUED ON DRAWING
HE551492-GTY-LSI-000-DR-CH-39005

CONTINUED ON DRAWING
HE551492-GTY-LSI-000-DR-CH-39003

CONTINUED ON DRAWING
HE551492-GTY-LSI-000-DR-CH-39007

NOTES

Purpose of use
FOR DCO SUBMISSION

Development Consent Order Number / Document
TR010037/APP/2.12(G)

- THESE PLANS SHOULD BE READ IN CONJUNCTION WITH OTHER PLANS AND DOCUMENTS IN THE DEVELOPMENT CONSENT ORDER.
- ALL DIMENSIONS ARE IN METRES UNLESS STATED OTHERWISE.

KEY TO SYMBOLS

- ORDER LIMITS
- AREA NOT INCLUDED IN THE ORDER LIMITS
- SCHEME DESIGN
- HEDGE REMOVED
- HEDGE RETAINED
- IMPORTANT HEDGE REMOVED
- IMPORTANT HEDGE RETAINED
- WORKS LIMIT OF DEVIATION
- MINOR UTILITIES DIVERSION AND MINOR WORKS LIMIT OF DEVIATION

REV	DATE	REVISION NOTE	ORG	CHKD	APPD
P01	12/03/21	DCO SUBMISSION	ACus	JHar	BWII
C01	12/03/21	DCO SUBMISSION	ACus	JHar	BWII
P02	31/03/21	DCO SUBMISSION	ACus	JHar	BWII
C02	31/03/21	DCO SUBMISSION	ACus	JHar	BWII
P03.01	---	---	---	---	---



PROJECT TITLE
A47/A11 THICKTHORN JUNCTION



PROJECT STAGE
PCF STAGE 4

DRAWING TITLE
**HEDGEROW PLANS
REGULATION 5(2)(o)
SHEET 6 OF 7**

SUITABILITY
WORK IN PROGRESS

SHEET SIZE A1	SCALE 1:1250	STATUS S0	REVISION P03.01
-------------------------	------------------------	---------------------	---------------------------

DRAWING NUMBER
HE551492-GTY-LSI-000-DR-CH-39006

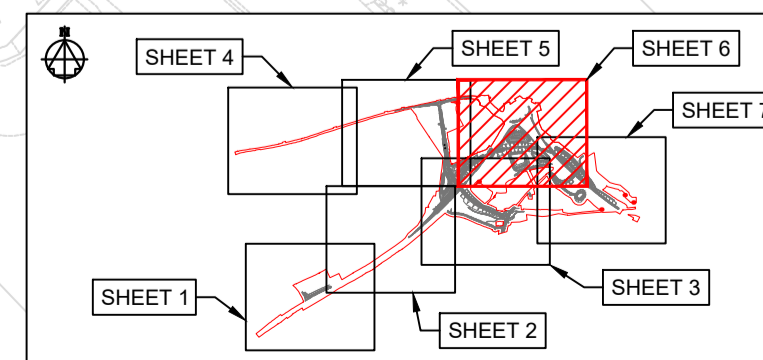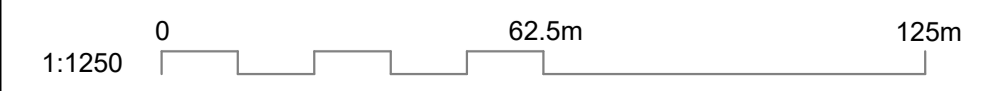

This drawing should not be relied on or used in circumstances other than those for which it was originally prepared and for which Sweco UK Ltd was commissioned. Sweco UK Ltd accepts no responsibility for this drawing to any party other than the person by whom it was commissioned. This drawing has been prepared on behalf of Galliford Try by Sweco UK Ltd for the titled project or named part thereof and should not be relied upon or used for any other project without an independent check being carried out as to its suitability and prior written authority of Galliford Try being obtained. Sweco UK Ltd accepts no responsibility or liability for the consequences of this drawing being used for a purpose other than the purposes for which it was commissioned. Any person using or relying on this drawing for such other purpose agrees, and will by such use or reliance be taken to confirm his/her agreement, to indemnify Sweco UK Ltd for all loss or damage resulting therefrom.



NOTES

Purpose of use
FOR DCO SUBMISSION

Development Consent Order Number / Document
TR010037/APP/2.12(H)

- THESE PLANS SHOULD BE READ IN CONJUNCTION WITH OTHER PLANS AND DOCUMENTS IN THE DEVELOPMENT CONSENT ORDER.
- ALL DIMENSIONS ARE IN METRES UNLESS STATED OTHERWISE.

KEY TO SYMBOLS

- ORDER LIMITS
- AREA NOT INCLUDED IN THE ORDER LIMITS
- SCHEME DESIGN
- HEDGE REMOVED
- HEDGE RETAINED
- IMPORTANT HEDGE REMOVED
- IMPORTANT HEDGE RETAINED
- WORKS LIMIT OF DEVIATION
- } MINOR UTILITIES DIVERSION AND MINOR WORKS LIMIT OF DEVIATION

REV	DATE	REVISION NOTE	ORG	CHKD	APPD
P01	12/03/21	DCO SUBMISSION	ACus	JHar	BWII
C01	12/03/21	DCO SUBMISSION	ACus	JHar	BWII
P02	31/03/21	DCO SUBMISSION	ACus	JHar	BWII
C02	31/03/21	DCO SUBMISSION	ACus	JHar	BWII
P03.01	---	---	---	---	---

DESIGNER
SWECO

CONTRACTOR
GallifordTry

CLIENT
highways england

PROJECT TITLE
A47/A11 THICKTHORN JUNCTION

PROJECT STAGE
PCF STAGE 4

DRAWING TITLE
**HEDGEROW PLANS
REGULATION 5(2)(o)
SHEET 7 OF 7**

SUITABILITY
WORK IN PROGRESS

SHEET SIZE A1	SCALE 1:1250	STATUS S0	REVISION P03.01
-------------------------	------------------------	---------------------	---------------------------

DRAWING NUMBER
HE551492-GTY-LSI-000-DR-CH-39007

