




KEY
 --- EXISTING GROUND PROFILE
 --- A47 PROPOSALS GROUND PROFILE
 --- EASTON ESTATE REQUIREMENTS

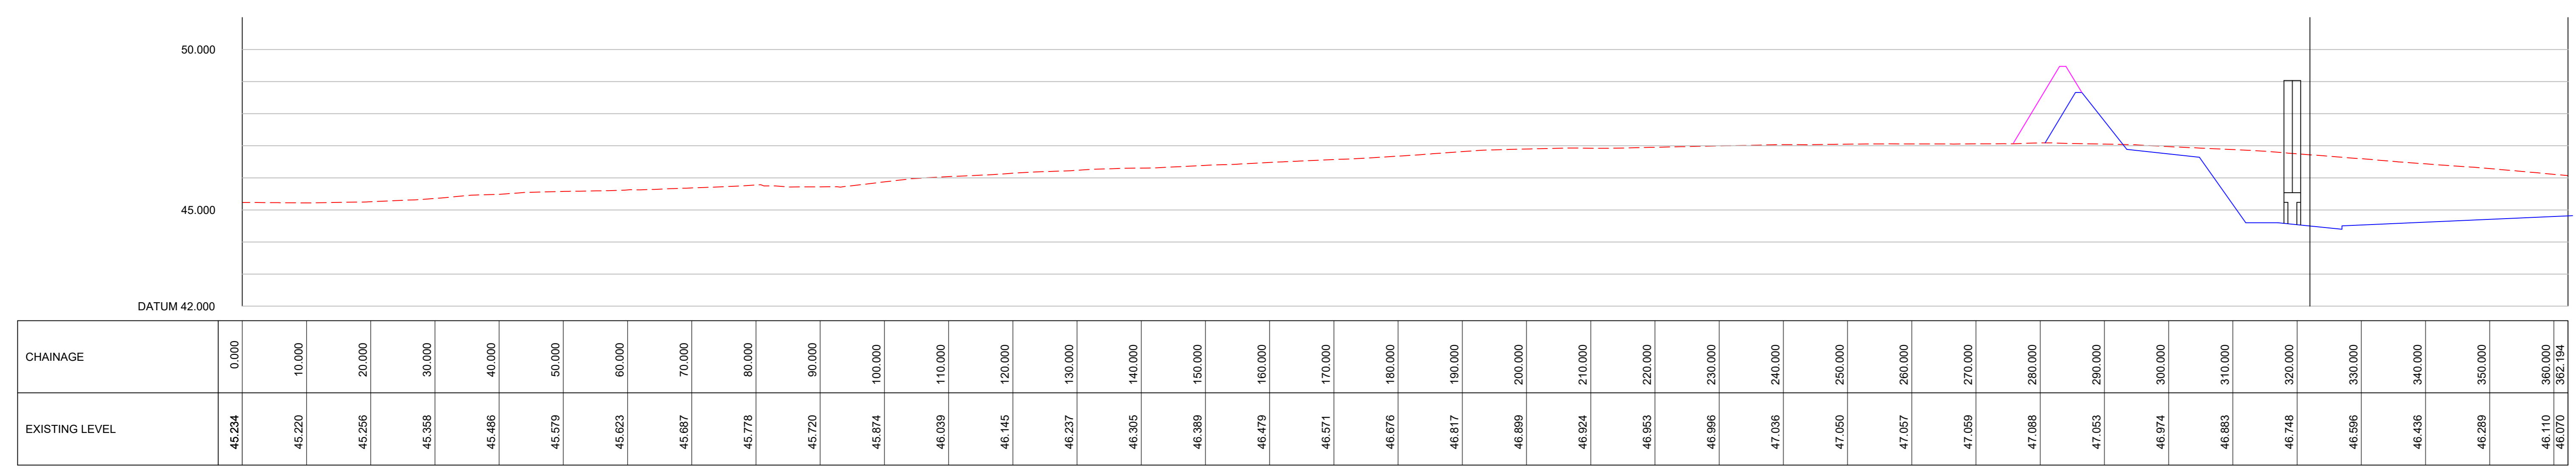

SECTION 1

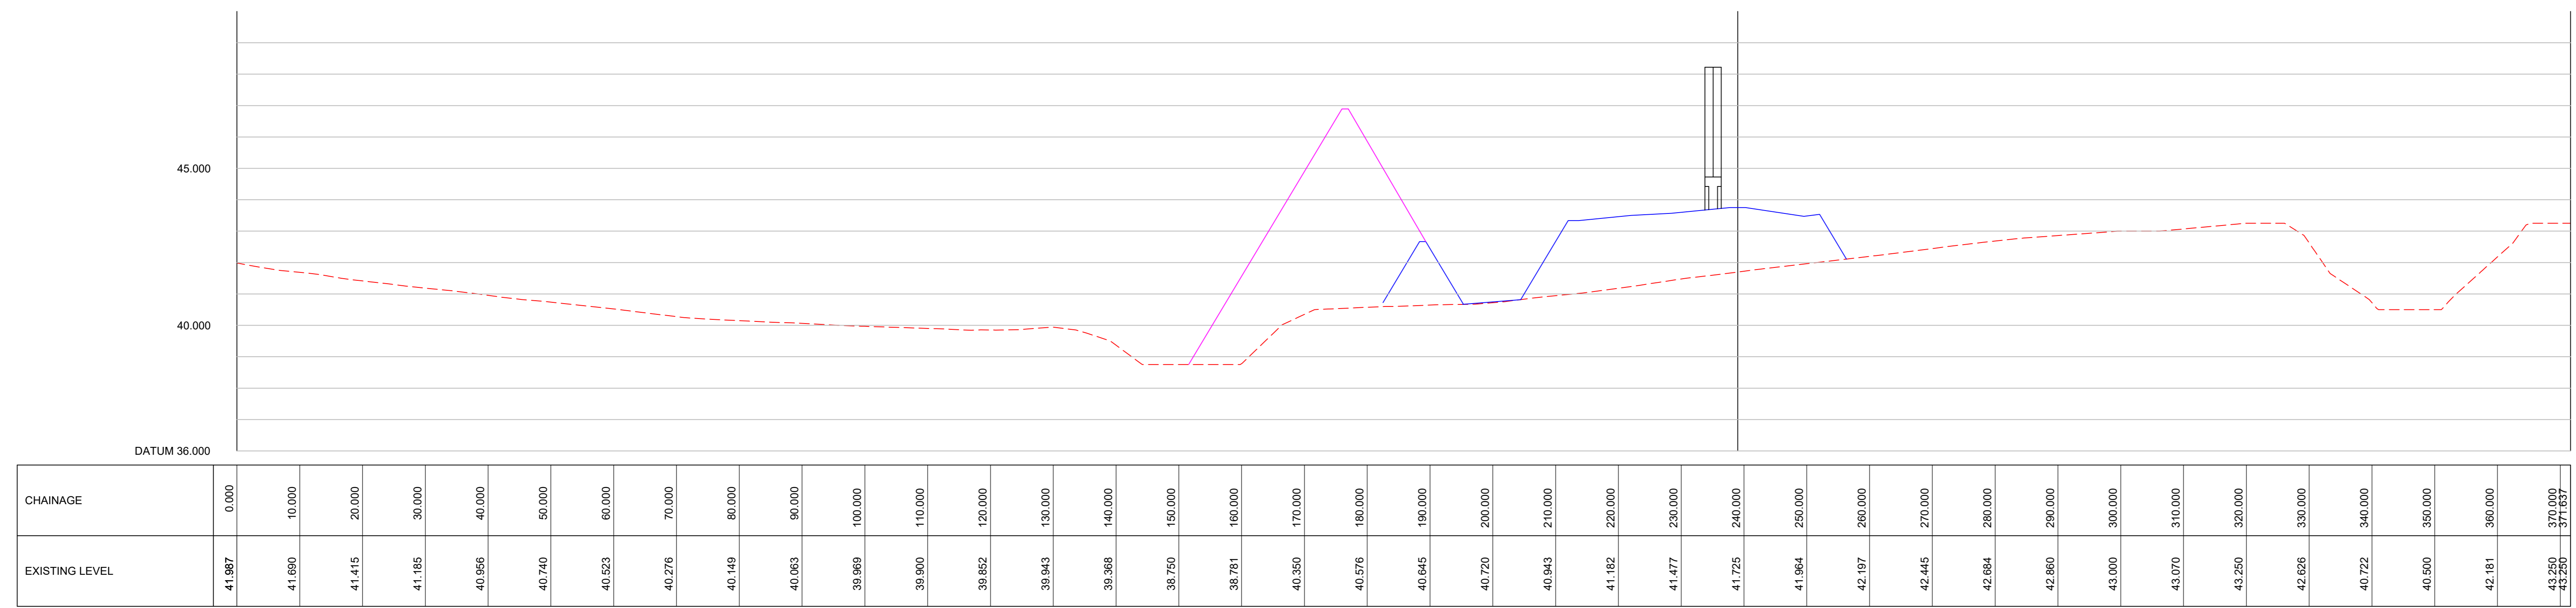

SECTION 2

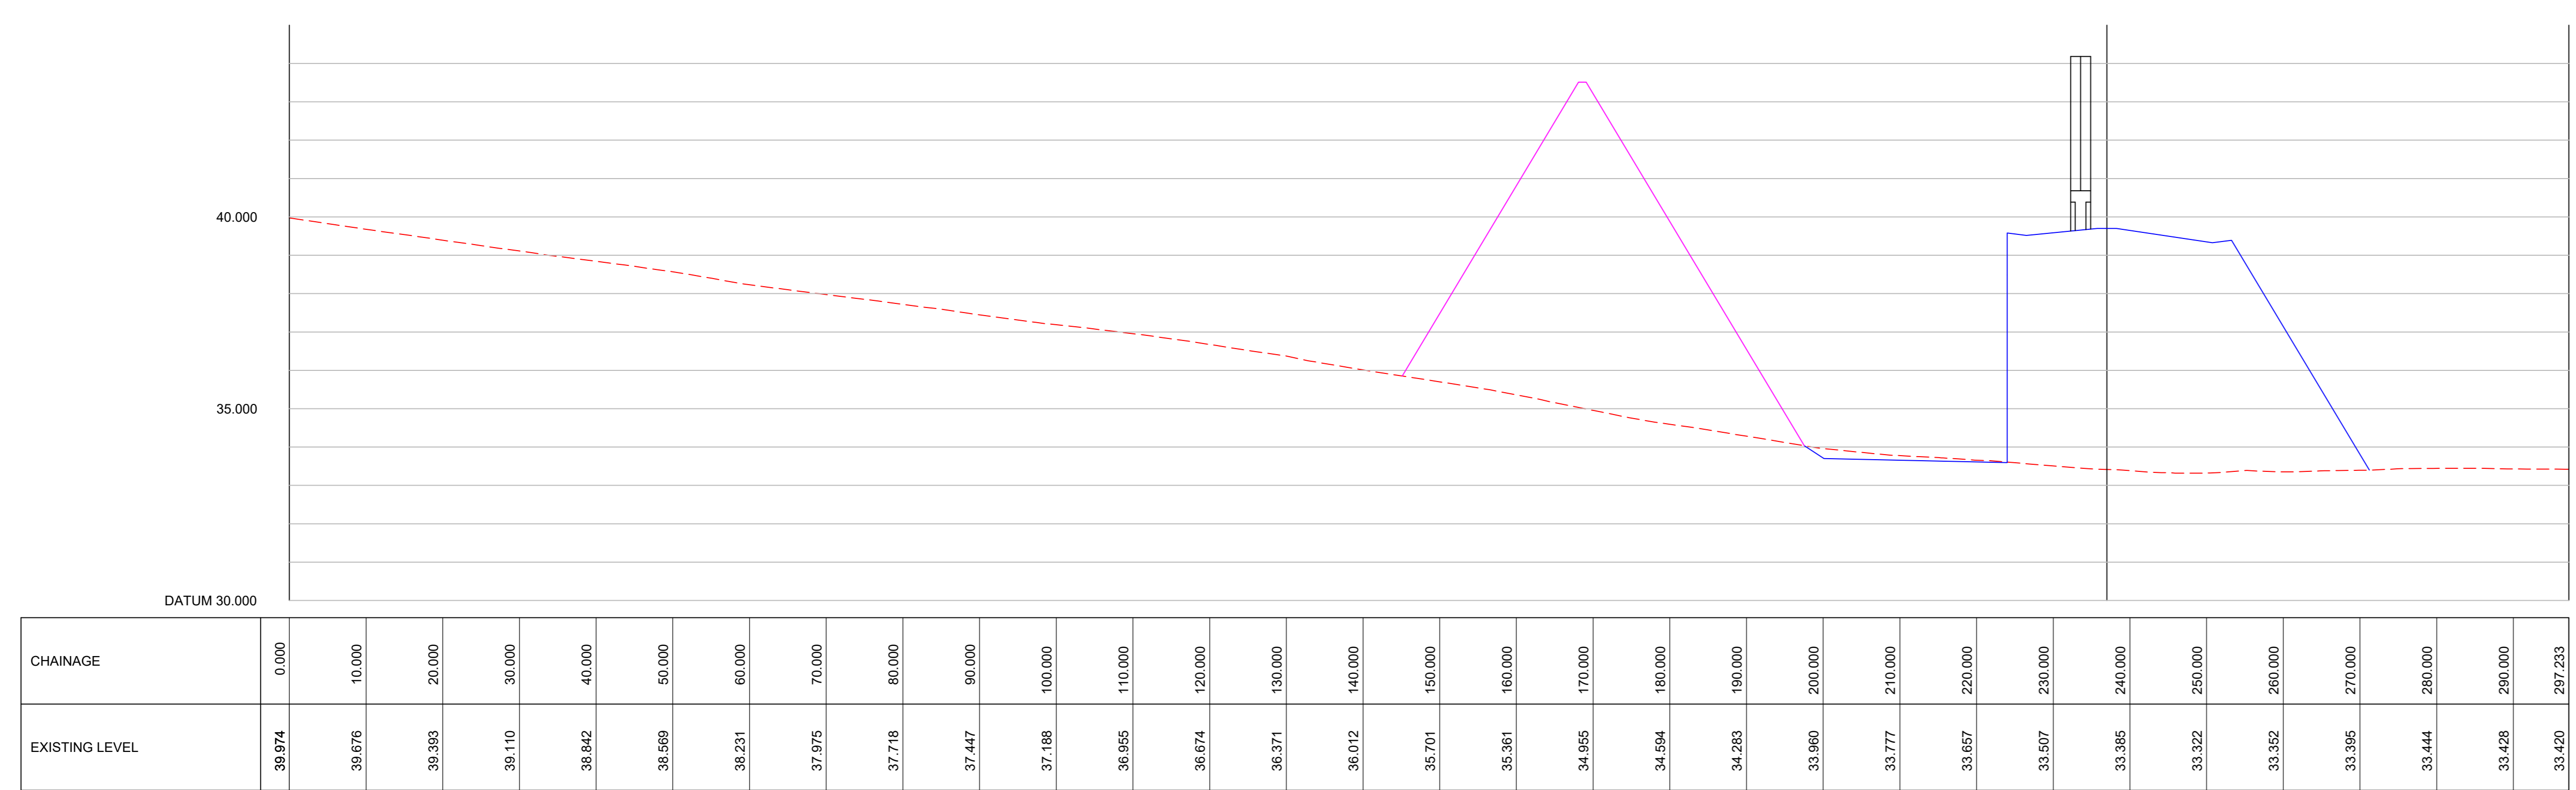

SECTION 3

REV	DATE	AMENDMENT DETAILS	DRAWN	APPROVED

PROJECT A47 WORKS EASTON ESTATE	DATE 05.10.21	DRAWING STATUS INFORMATION	
DRAWING TITLE SECTIONS - SHEET 1 OF 3	SCALE 1:250H 1:100V	DESIGNED DRAWN CHECKED APPROVED JPC BWA BWA JPC	
CUSTOMER	DRAWING NO 00/002	REVISION	JOB NO 2417 www.createconsultingengineers.co.uk

DO NOT SCALE ORIGINAL SHEET SIZE - A0 Landscape