


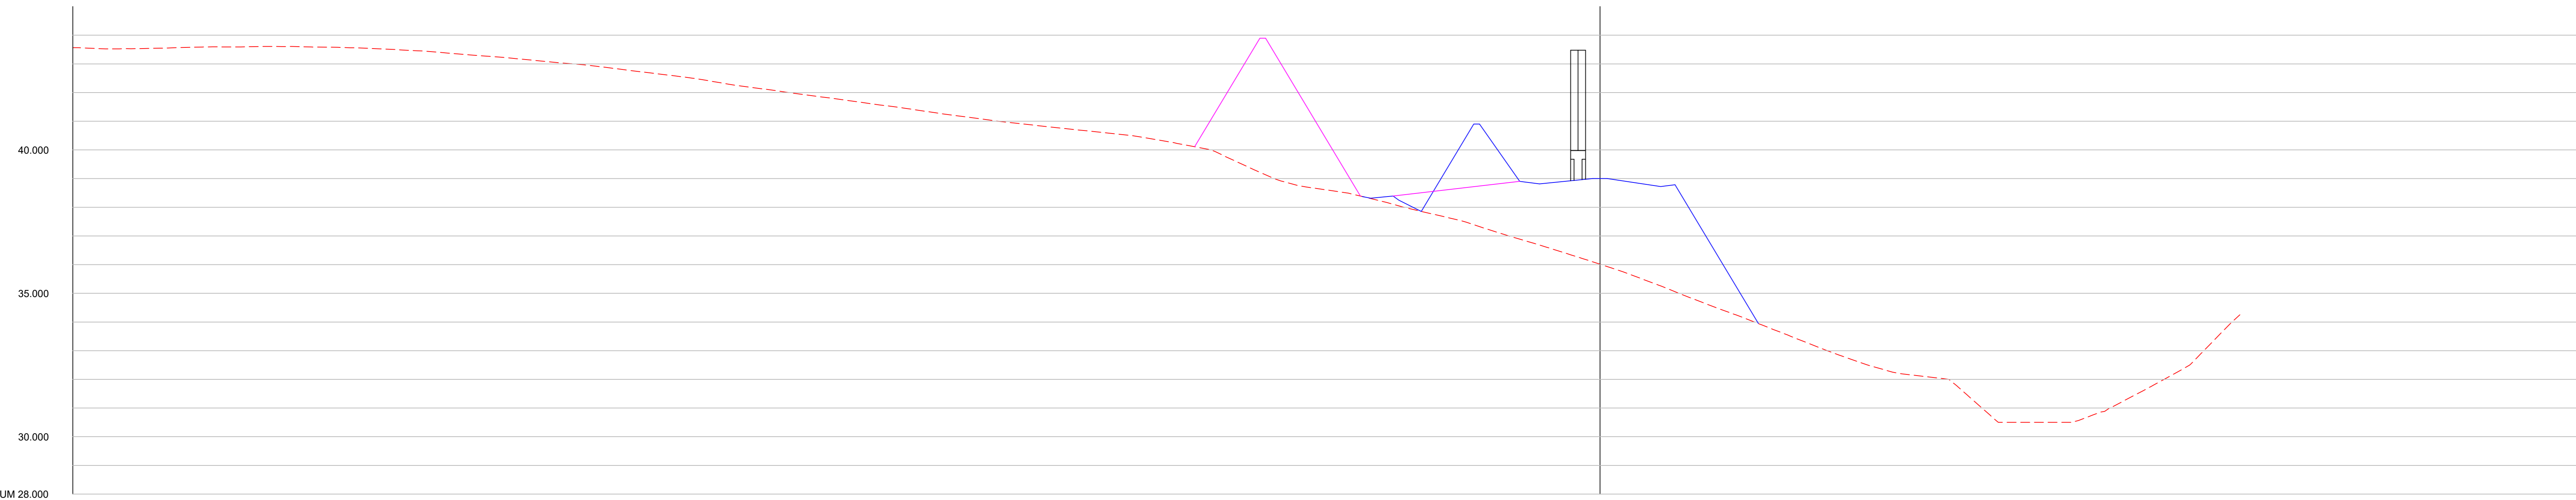


KEY

 EXISTING GROUND PROFILE


 A47 PROPOSALS GROUND PROFILE

 EASTON ESTATE REQUIREMENTS




CHAINAGE	0.000	10.000	20.000	30.000	40.000	50.000	60.000	70.000	80.000	90.000	100.000	110.000	120.000	130.000	140.000	150.000	160.000	170.000	180.000	190.000	200.000	210.000	220.000	230.000	240.000	250.000	260.000	270.000	280.000	290.000	300.000	310.000	320.000	330.000	340.000	350.000	360.000	370.000	377.457	380.000	390.000	400.000	410.000	420.000	430.000	438.841			
EXISTING LEVEL	43.866	43.828	43.577	43.594	43.598	43.554	43.457	43.298	43.129	42.945	42.699	42.437	42.132	41.859	41.583	41.302	41.023	40.806	40.594	40.313	39.842	38.848	38.557	38.102	37.616	37.006	36.399	35.749	34.980	34.222	33.439	32.660	32.158	31.444	30.500	30.616	31.543	32.762	34.250										

SECTION 4

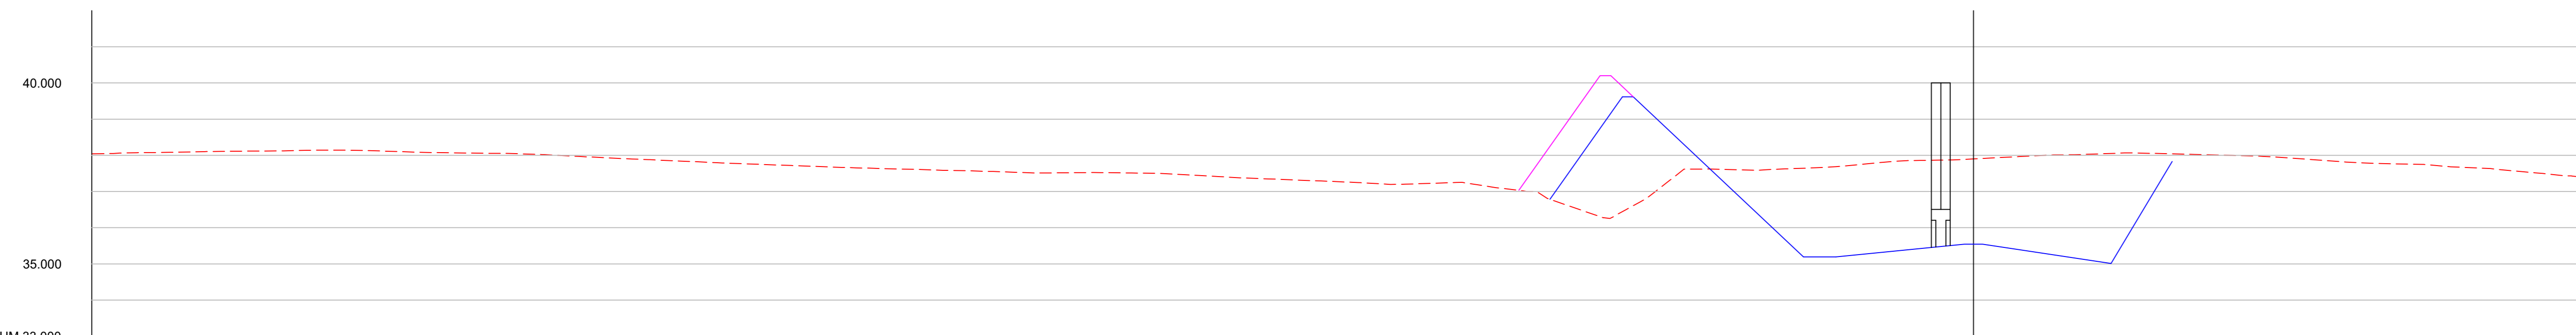

CHAINAGE	0.000	10.000	20.000	30.000	40.000	50.000	60.000	70.000	80.000	90.000	100.000	110.000	120.000	130.000	140.000	150.000	160.000	170.000	180.000	190.000	200.000	210.000	220.000	230.000	240.000	250.000	260.000	270.000	280.000	290.000	300.000	310.000	320.000	330.000	340.000	348.827								
EXISTING LEVEL	38.041	38.000	38.114	38.141	38.119	38.069	38.037	37.942	37.853	37.769	37.694	37.629	37.576	37.514	37.521	37.476	37.369	37.261	37.199	37.231	36.953	36.278	37.618	37.697	37.674	37.845	37.901	38.002	38.059	38.029	37.972	37.856	37.756	37.647	37.471	37.404								


SECTION 5

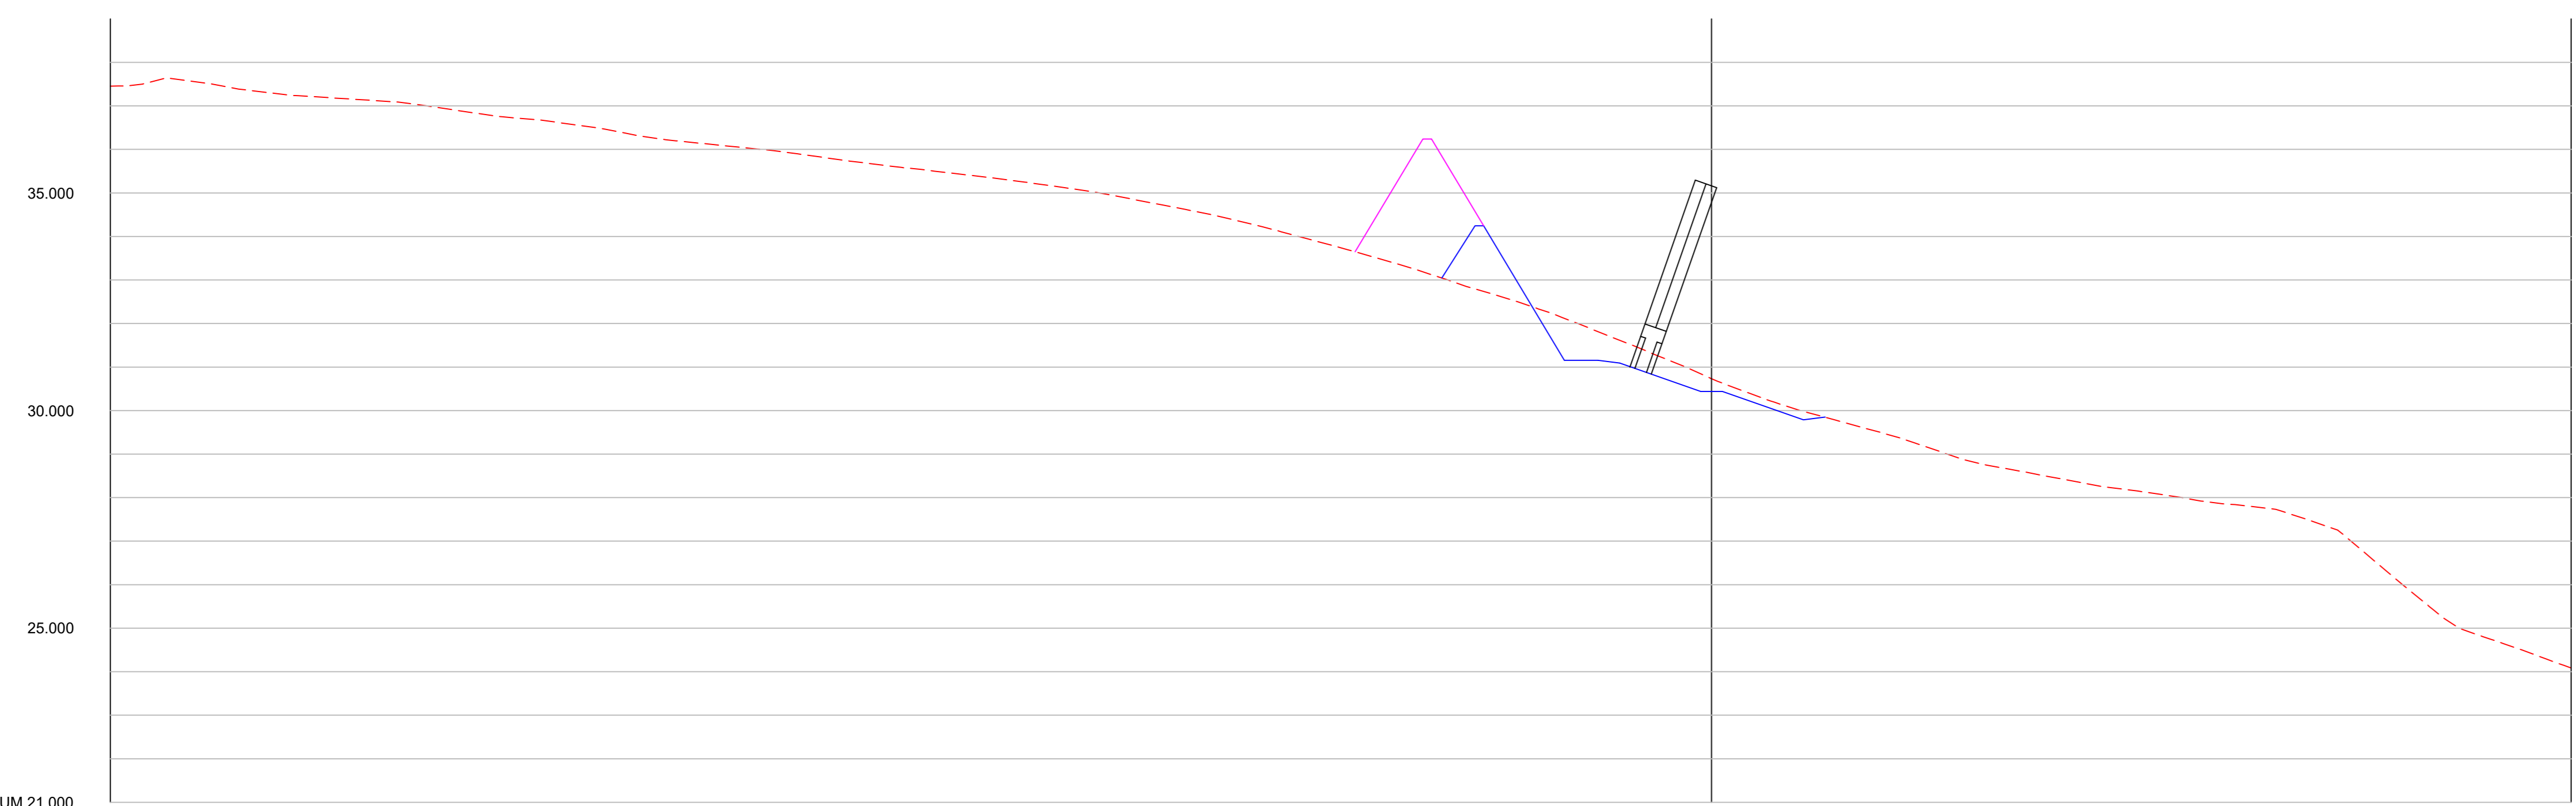

CHAINAGE	0.000	10.000	20.000	30.000	40.000	50.000	60.000	70.000	80.000	90.000	100.000	110.000	120.000	130.000	140.000	150.000	160.000	170.000	180.000	190.000	200.000	210.000	220.000	230.000	240.000	250.000	260.000	270.000	280.000	282.768													
EXISTING LEVEL	37.456	37.550	37.260	37.178	36.892	36.690	36.542	36.097	35.870	35.628	35.376	35.112	34.759	34.338	33.815	33.243	32.625	31.862	31.083	30.274	29.684	29.075	28.590	28.225	27.920	27.657	26.575	24.992	24.296	24.087													

SECTION 6

REV	DATE	AMENDMENT DETAILS	DRAWN	APPROVED

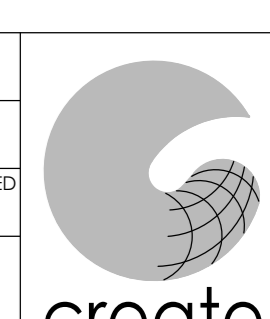PROJECT A47 WORKS EASTON ESTATE	DATE 05.10.21	DRAWING STATUS INFORMATION	
DRAWING TITLE SECTIONS - SHEET 2 OF 3	SCALE (S) 1:250H	DESIGNED (D) JPC	
CUSTOMER 	JOB NO. 2417	CHECKED (C) JPC	
	DRAWING NO. 00/003	APPROVED (A) 	REVISION

www.createconsultingengineers.co.uk