

A47 DUALLING – NORTH TUDDENHAM TO EASTON

Scheme no. TR010038

ANNEX 4 to ACM 08 Rev 1 Comments on Applicant's replies to ExQ1 – Alternative Designs 1 and 2 on Land Plans

On behalf of A.C. MEYNELL of the [REDACTED]

IP reference 2002/8353



ACM 08.1

6 October 2021

Infrastructure Planning - Planning Act 2008

The Infrastructure Planning
(Examination Procedure) Rules 2010
Regulation 10

The A47 North Tuddenham to Easton Development Consent Order

ANNEX 4 to ACM 08 Rev 1 (COMMENTS on Applicant's replies to ExQ1 contained in ACM 08 Rev 1)
Alternative Designs 1 and 2 on Land Plans
On behalf of ANTHONY CHARLES MEYNELL

Application reference: TR 010038

Interested Party reference: 2002/8353


Document reference: ACM 08.1

Date: 6 October 2021

Annex 4 Plans of Alternative Design 1 and Alternative Design 2 overlain on Land Plans sheets 8 to 11 (from APP-006)

Alternative 1

© 2019 RPS Group
 NOTES
 1. This drawing has been prepared in accordance with the scope of RPS's appointment with its client and is subject to the terms and conditions of that appointment. RPS accepts no liability for any use of this document other than by its client and only for the purposes for which it was prepared and provided.
 2. If received electronically it is the recipient's responsibility to print to correct scale. Only written dimensions should be used.

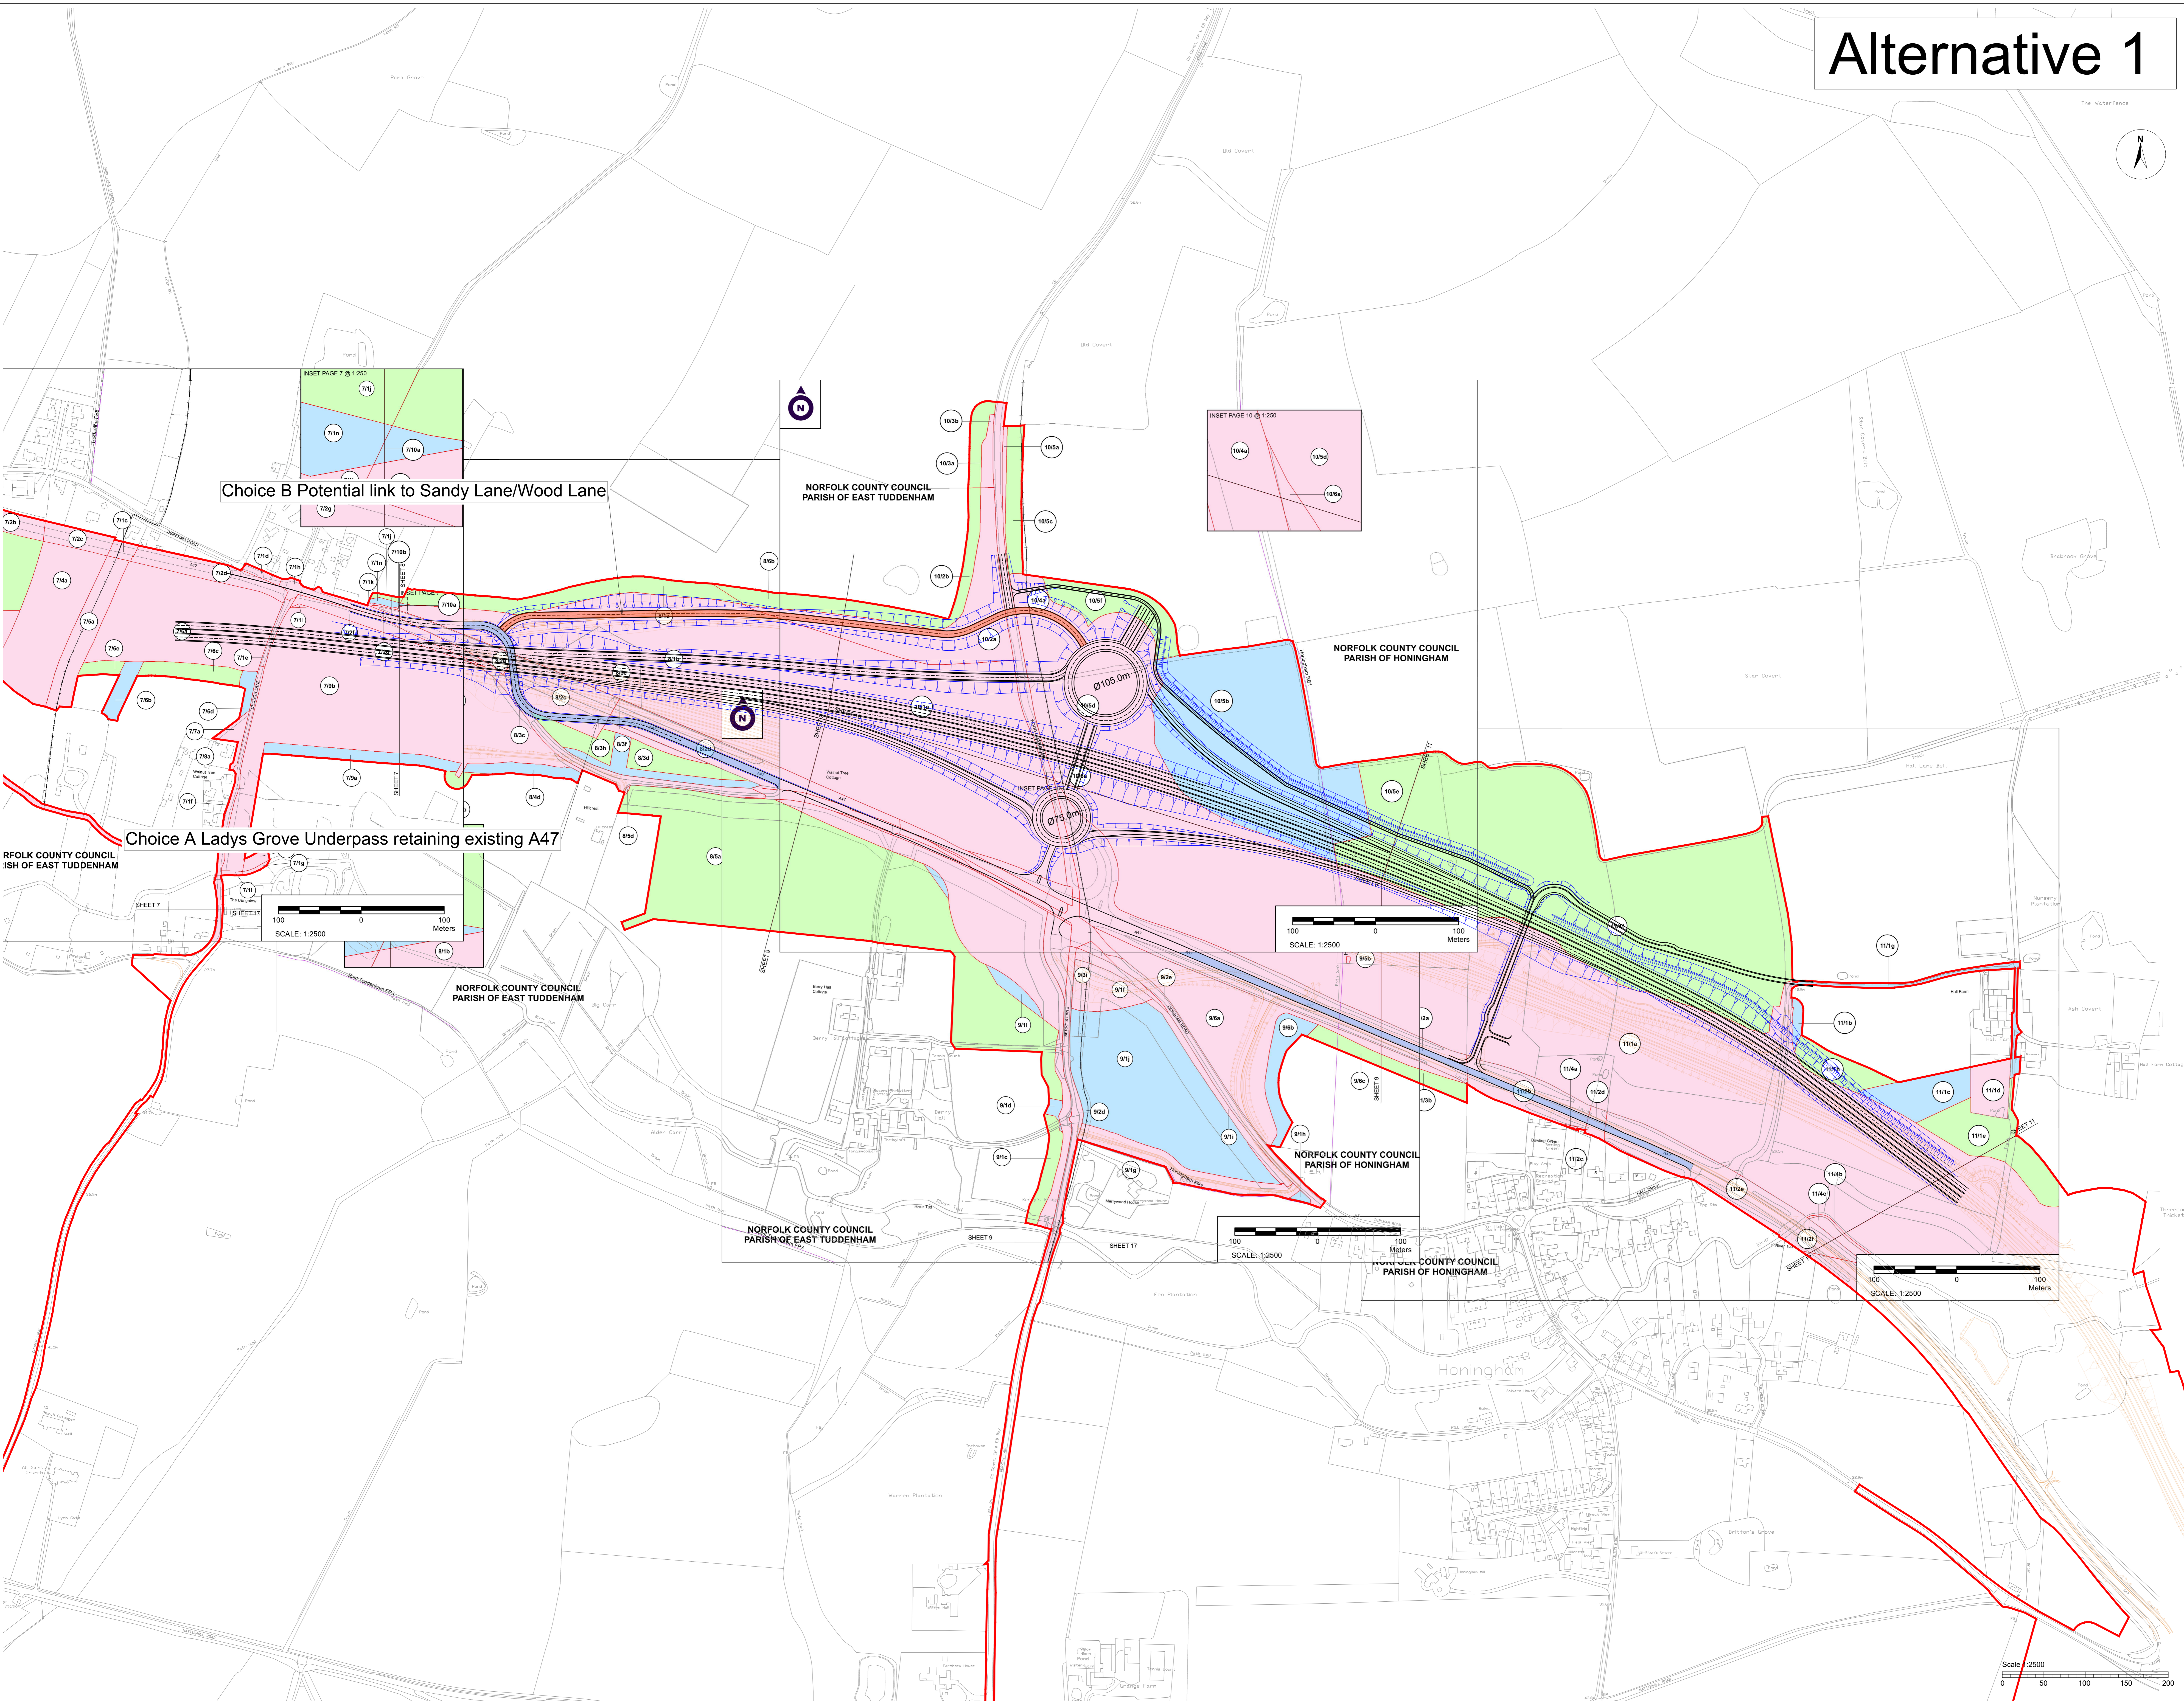

Based on drawing JNY11154-04A

Rev	Description	By	CB	Date

RPS MAKING COMPLEX EASY
 20 Farmington Street London EC4A 4AB
 rpsgroup.com

Client **A. Meynell**

Project **A47 North Tuddenham to Easton Dualling DCO**

Title **Dumb Bell Layout - Alternative 1 including Earth Works**

Status **PRELIMINARY** Drawn By **AJ** PM/Checked by **JE**


Project Number **JNY11154** Scale @ A0 **1:2500** Date Created **23/08/21**

RPS Drawing/Figure Number **JNY11154-07** Rev

rpsgroup.com




Alternative 2

© 2019 RPS Group
 NOTES
 1. This drawing has been prepared in accordance with the scope of RPS's appointment with its client and is subject to the terms and conditions of that appointment. RPS accepts no liability for any use of this document other than by its client and only for the purposes for which it was prepared and provided.
 2. If received electronically it is the recipient's responsibility to print to correct scale. Only written dimensions should be used.

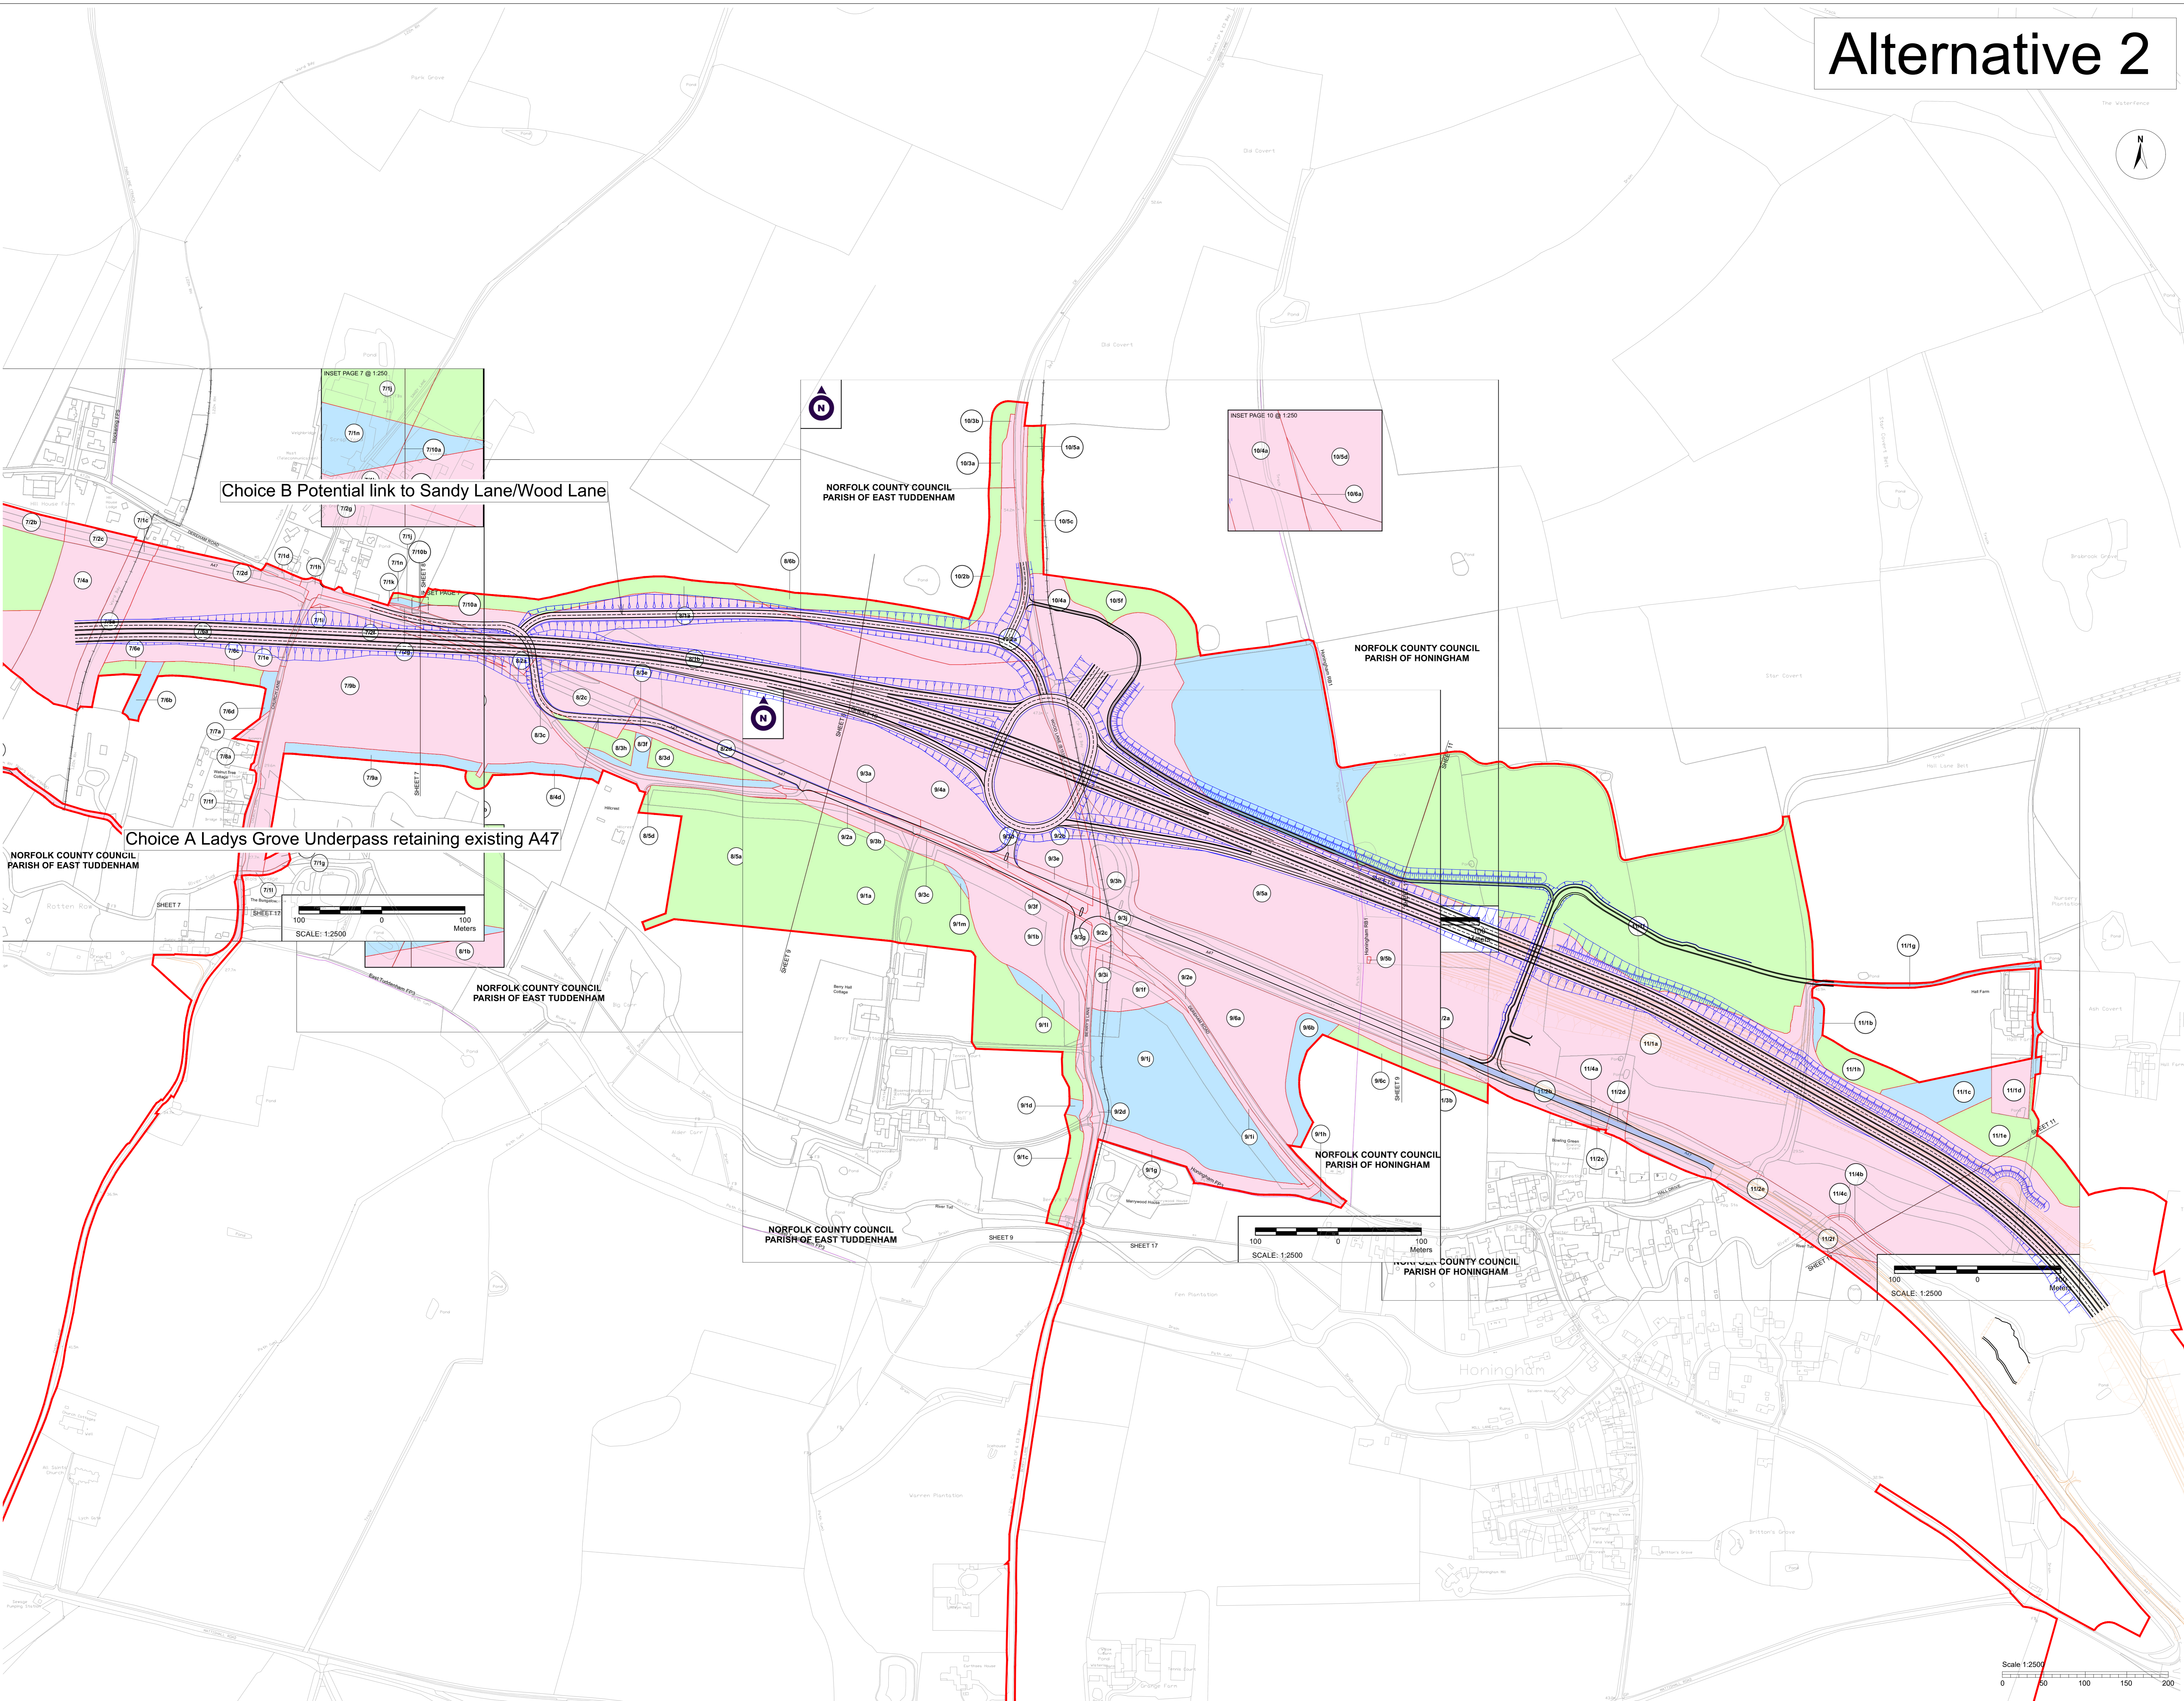

Choice B Potential link to Sandy Lane/Wood Lane

Choice A Ladys Grove Underpass retaining existing A47

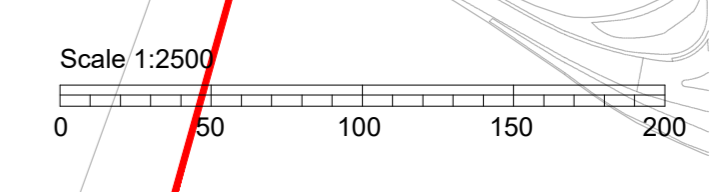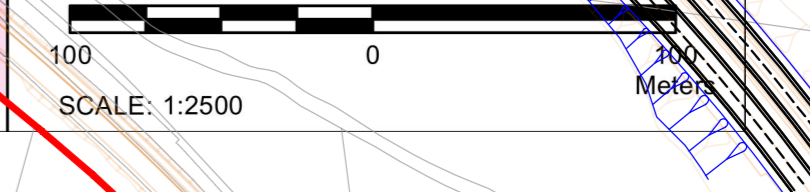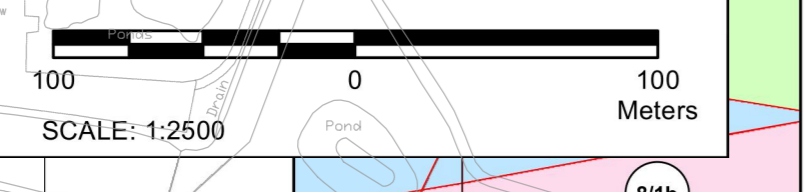

Based on drawing JNY11154-05A

Rev	Description	By	CB	Date

RPS MAKING COMPLEX EASY
 20 Parkpoplar Street London EC4A 4AB
 T: [Redacted] E: transport@rpsgroup.com

Client **A. Meynell** [Redacted]

Project **A47 North Tuddenham to Easton Dualling DCO**

Title **Roundabout Layout Alternative 2 with Earthworks**

Status **PRELIMINARY** Drawn By **AJ** PM/Checked by **JE**

Project Number **JNY11154** Scale @ A0 **1:2500** Date Created **30/09/21**

RPS Drawing/Figure Number **JNY11154-08** Rev

rpsgroup.com