

Great Yarmouth Third River Crossing Application for Development Consent Order

Document 6.4A: Environmental Constraints Plan

Planning Act 2008

**The Infrastructure Planning (Applications: Prescribed Forms and Procedure)
Regulations 2009 (as amended) (“APFP”)**

APFP regulation Number: 5(2)(l)



Planning Inspectorate Reference Number: TR010043

Author: Norfolk County Council

Document Reference: 6.4A – Environmental Constraints Plan

Version Number: 0 – Revision for Submission

Date: 30 April 2019

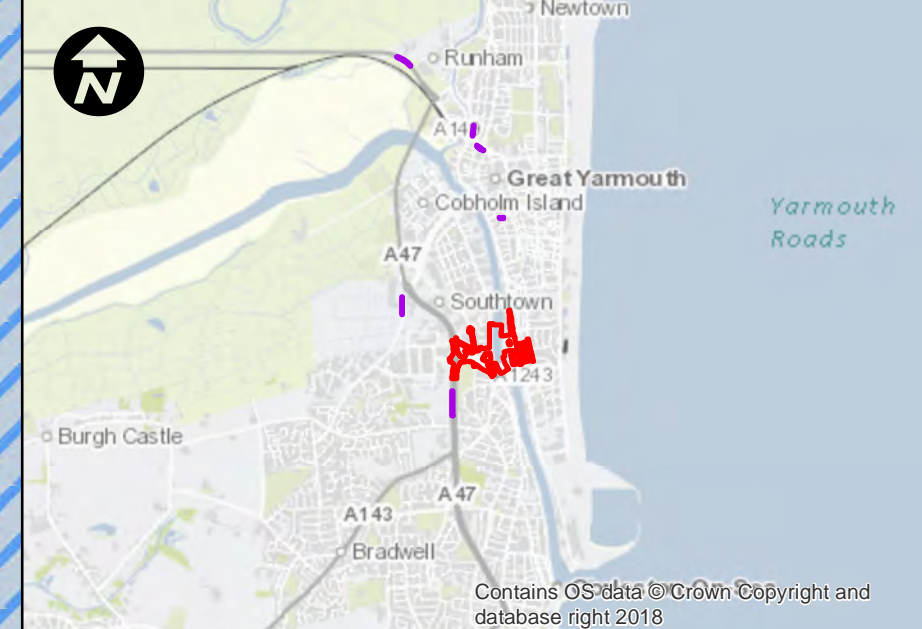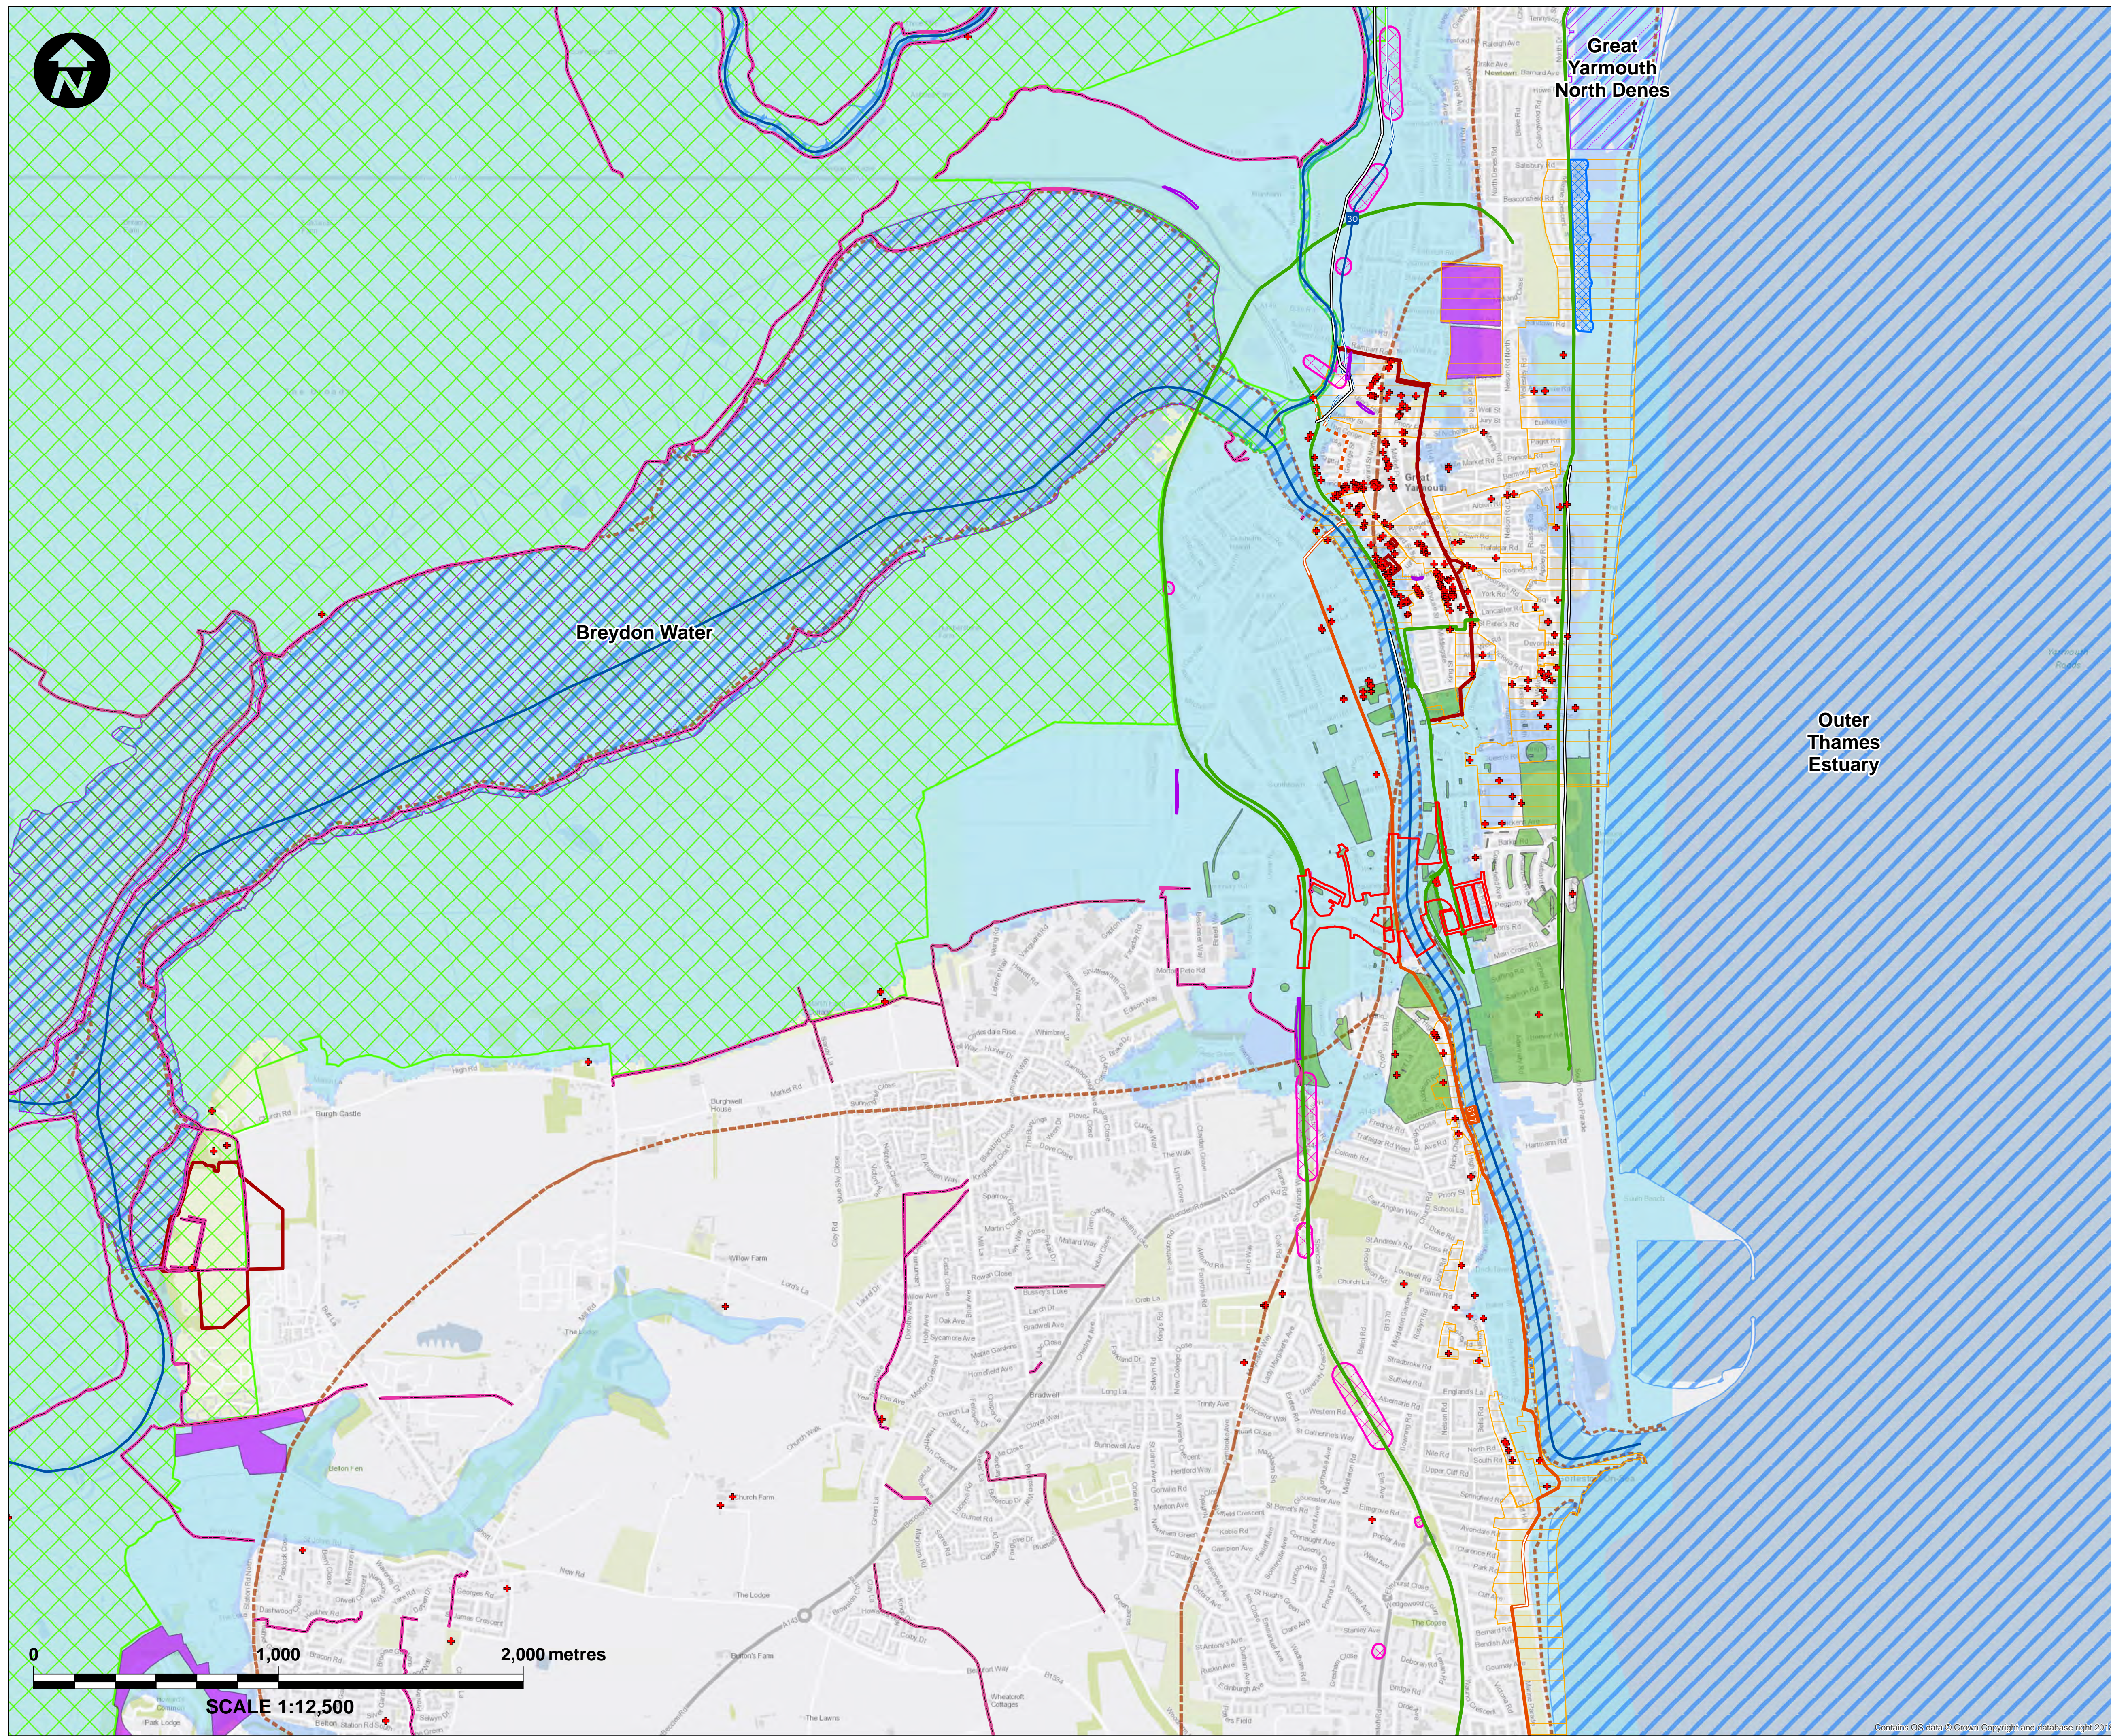

- Key:**
- Principal Application Site
 - Satellite Application Sites
 - + Listed Building
 - Watercourse
 - Sustrans Local Route - Off Road
 - Sustrans National Route (on road)
 - Sustrans National Route (off road)
 - Sustrans NCN Link (on road)
 - Sustrans NCN Link (off road)
 - Sustrans Regional Route (on road)
 - Sustrans Regional Route (off road)
 - Parks and Gardens
 - Scheduled Monument
 - Noise Important Area
 - Site of Special Scientific Interest
 - Conservation Areas Great Yarmouth
 - Special Protection Area
 - Ramsar
 - The Broads
 - National Character Areas
 - County Wildlife Sites
 - Flood Zone 3
 - Flood Zone 2
 - Non Designated Heritage Assets
 - Non Designated Heritage Assets Line (former train lines, tram lines or roads)
 - Public Rights of Way**
 - Bridleway
 - Footpath

Mapping reproduced by permission of Ordnance Survey on behalf of HMSO.
 © Crown copyright and database rights 2018 Ordnance Survey 100019340.

| REVISION | DRAWN | CHECKED | APPROVED | DATE |
|----------|-------|---------|----------|------|
| | | | | |

DESCRIPTION

Norfolk County Council
 Tom McCabe
 Executive Director of
 Community and Environmental Services
 Norfolk County Council
 County Hall, Martineau Lane
 Norwich NR1 2SG

PROJECT TITLE
**GREAT YARMOUTH
 THIRD RIVER CROSSING**


DRAWING TITLE
 DCO DOCUMENT 6.4A
 ENVIRONMENTAL CONSTRAINTS
 PLAN
 (REGULATION 5(2)(I))

DRAWING STATUS
 FOR DCO APPLICATION

| DRAWN | CHECKED | APPROVED | AUTHORISED |
|-------|---------|----------|------------|
| DE | IE | JW | MK |

| SCALE @ A1 SIZE | DATE | REVISION |
|-----------------|------------|----------|
| 1:12,500 | 17/04/2019 | P00 |

DRAWING NUMBER
 GYTRC-WSP-EGN-XX-DR-EN-2143

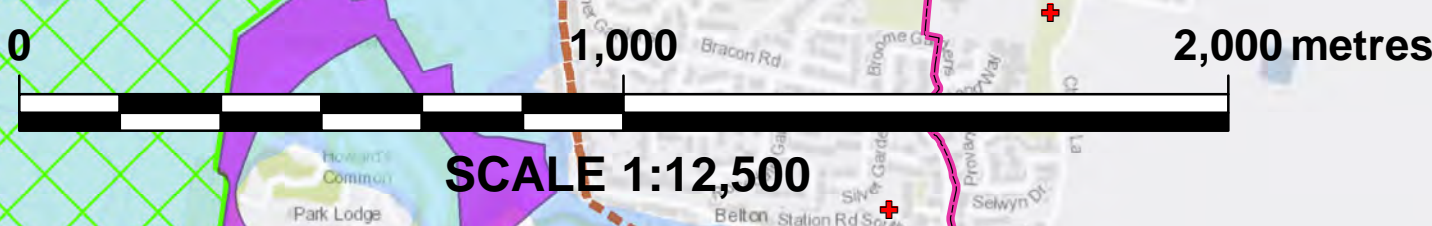

Contains OS data © Crown Copyright and database right 2018