


Plot Date: 25 March 2021 15:53:20  
 File Name: \\ukids2\psw001\ukids2\psw001-1\ENVIRONMENT\Practice Areas\SIS\Projects\M54-M6 Link\Workspace\Stage 4 Figures\Landscape\HE514465-ACM-ELS-M54-SW\_PR\_Z-DR-LS-002 - Figure 2.2 Env Masterplan Key Plan P17.mxd

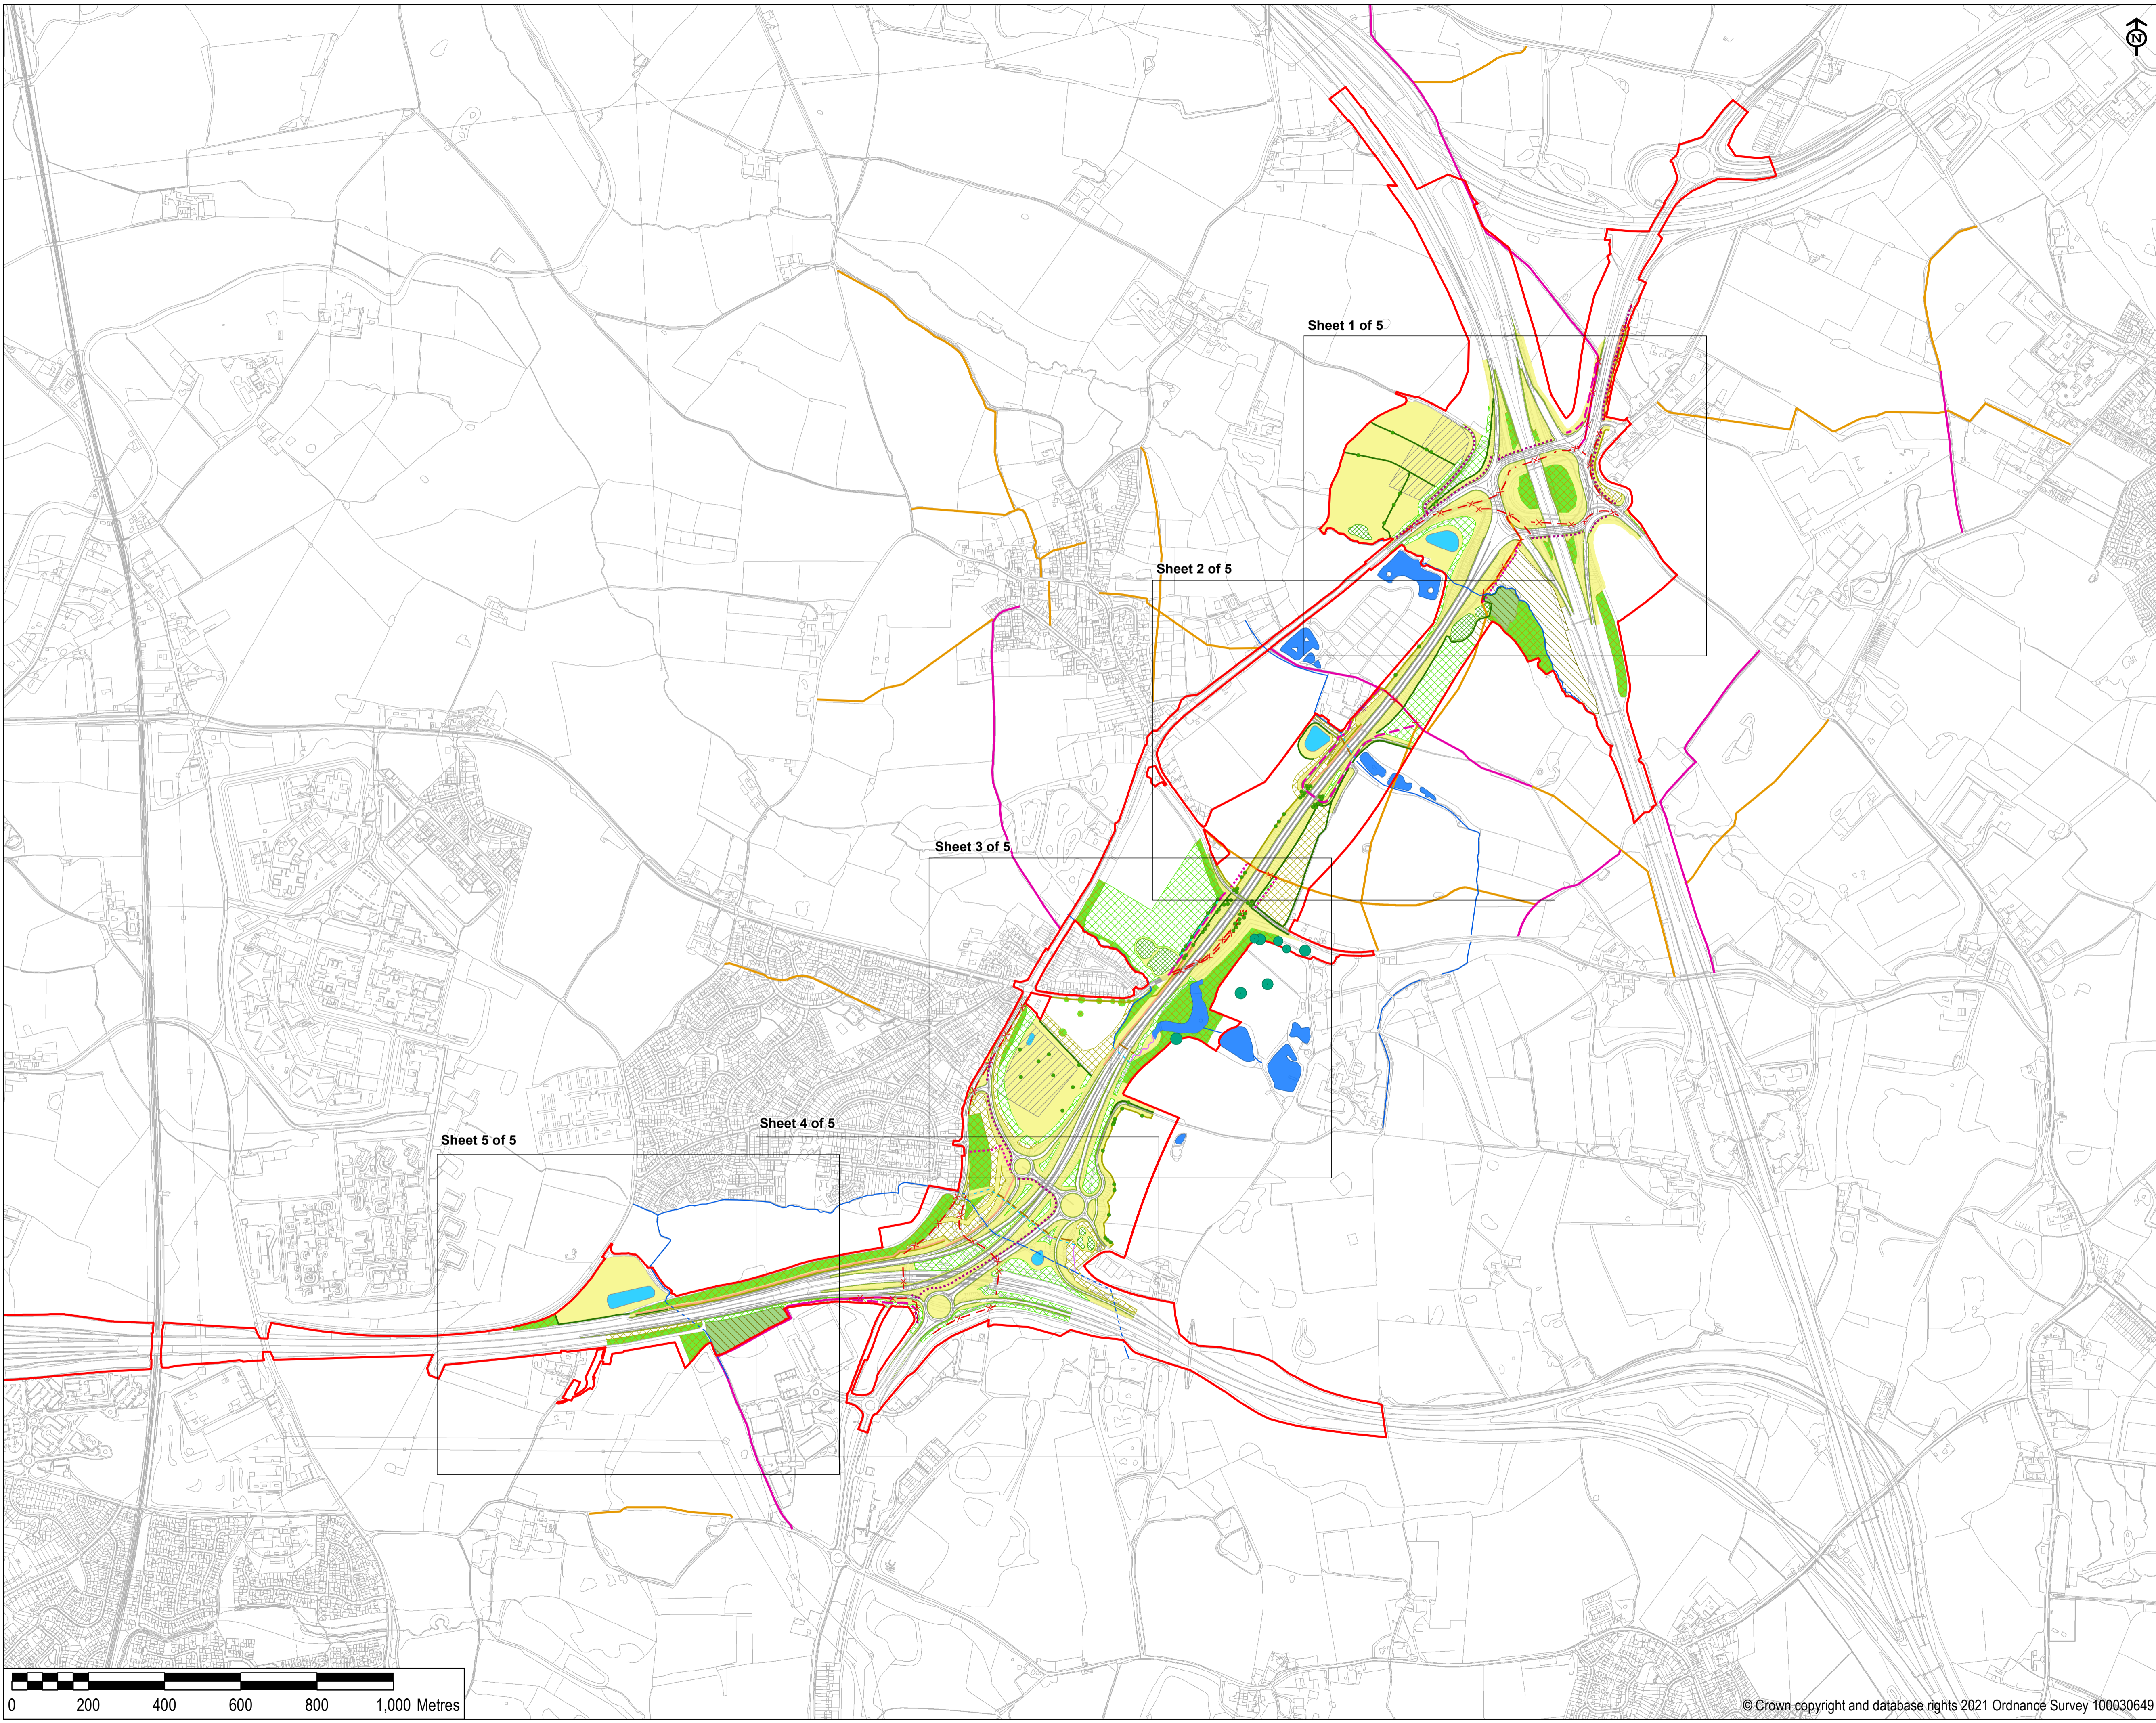

**SAFETY, HEALTH AND ENVIRONMENTAL INFORMATION BOX**

IT IS ASSUMED THAT ALL WORKS ON THIS DRAWING WILL BE CARRIED OUT BY A COMPETENT CONTRACTOR WORKING, WHERE APPROPRIATE, TO AN APPROPRIATE METHOD STATEMENT.

THIS DRAWING IS TO BE USED ONLY FOR THE PURPOSE OF ISSUE THAT IT WAS ISSUED FOR AND IS SUBJECT TO AMENDMENT.

EXCEPTIONAL RISKS RELATING TO THE WORKS ASSOCIATED WITH THIS DRAWING ARE IDENTIFIED BELOW.

**CONSTRUCTION**

**MAINTENANCE / OPERATION / DECOMMISSIONING / DEMOLITION**

**LEGEND**

- Order Limits
- The Scheme
- Proposed site compound location
- Existing woodland for retention
- Existing ancient woodland for retention and enhancement
- Existing Pond
- Veteran tree
- Existing watercourse - open (subject to enhancements)
- Existing watercourse - culvert
- Existing PRoW - footpath
- Existing PRoW - bridleway

**Proposed Mitigation**

- Proposed individual tree (LES.1) - EFB
- Proposed false cutting - EFA / EFG
- Proposed native species hedgerow (LE4.3) - EFB / EFD
- Proposed native species hedgerow - screening (LE4.3) - EFA
- Existing watercourse - diverted - EFH
- Diverted watercourse - culvert - EFH
- Diverted watercourse - open
- Proposed ditch - EFH
- Proposed noise barrier - EFG
- PRoW / footway removal
- Proposed PRoW - Footpath
- Proposed PRoW - Bridleway
- Proposed shared footway / cycleway
- Proposed ancient woodland compensation woodland - EFD
- Proposed species rich grassland (LE1.3) - EFB / EFD
- Proposed amenity grassland (LE1.1) - EFB
- Proposed woodland (LE2.1) - EFB / EFD
- Proposed woodland - screening (LE2.1) - EFA
- Proposed drainage pond - EFH

**Ecology**

- Proposed mammal tunnel - EFD
- Proposed area for ecology pond - EFD

**Planned Environmental Objectives**

- EFA Visual screening
- EFB Landscape integration
- EFD Nature conservation and biodiversity
- EFG Auditory amenity
- EFH Water quality

Any areas of white would be returned to their current state post construction if they are disturbed during construction

Updates following amendment to GA	LC	AS	25/03/21	P17
Revision Details	By	Check	Date	Suffix

**Purpose of issue**

**DCO SUBMISSION**

Client: Highways England  
 The Cube  
 199 Wharfside Street  
 Birmingham  
 B1 1RN

Working on behalf of **highways england**

Development Consent Order Number: **TR010054**

Project Title: **M54 TO M6 LINK ROAD**

Drawing Title: **FIGURE 2.2 ENVIRONMENTAL MASTERPLAN KEY PLAN (REVISION 3)**

Designed LC	Drawn LC	Checked AS	Approved TP	Date 25/03/2021
-------------	----------	------------	-------------	-----------------

Internal Project No. 60536736  
 Suitability S8

Scale @ A3 1:8,000  
 Zone M54 to M6 Link Road

THIS DOCUMENT HAS BEEN PREPARED PURSUANT TO AND SUBJECT TO THE TERMS OF AECOM'S APPOINTMENT BY ITS CLIENT. AECOM ACCEPTS NO LIABILITY FOR ANY USE OF THIS DOCUMENT OTHER THAN BY ITS ORIGINAL CLIENT OR FOLLOWING AECOM'S EXPRESS AGREEMENT TO SUCH USE, AND ONLY FOR THE PURPOSES FOR WHICH IT WAS PREPARED AND PROVIDED.

Drawing Number HE514465	Originator -ACM	Volume -ELS	P17
Location M54_SW_PR_Z	-DR -LS -0002	Type   Role   Number	

© Crown copyright and database rights 2021 Ordnance Survey 100030649