
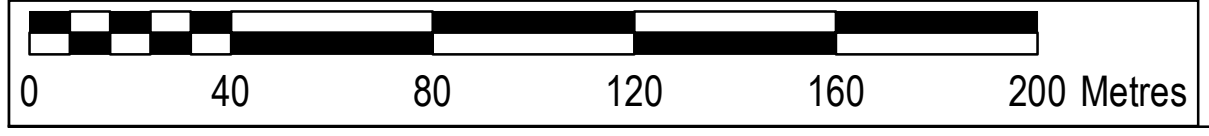


Plot Date: 25 March 2021 16:14:16
 File Name: \\ukids2\psw001\ukids\pfs\001-1\1\ENVIRONMENT\Practice Areas\GIS\Projects\M54-M6 Link\Workspace\Stage 4 Figures\Landscapes\HE514465-ACM-ELS-M54-SW_R_Z-DR-LS-003 to 007 - Figure 2.3 - 2.7 Env Masterplan P17.mxd

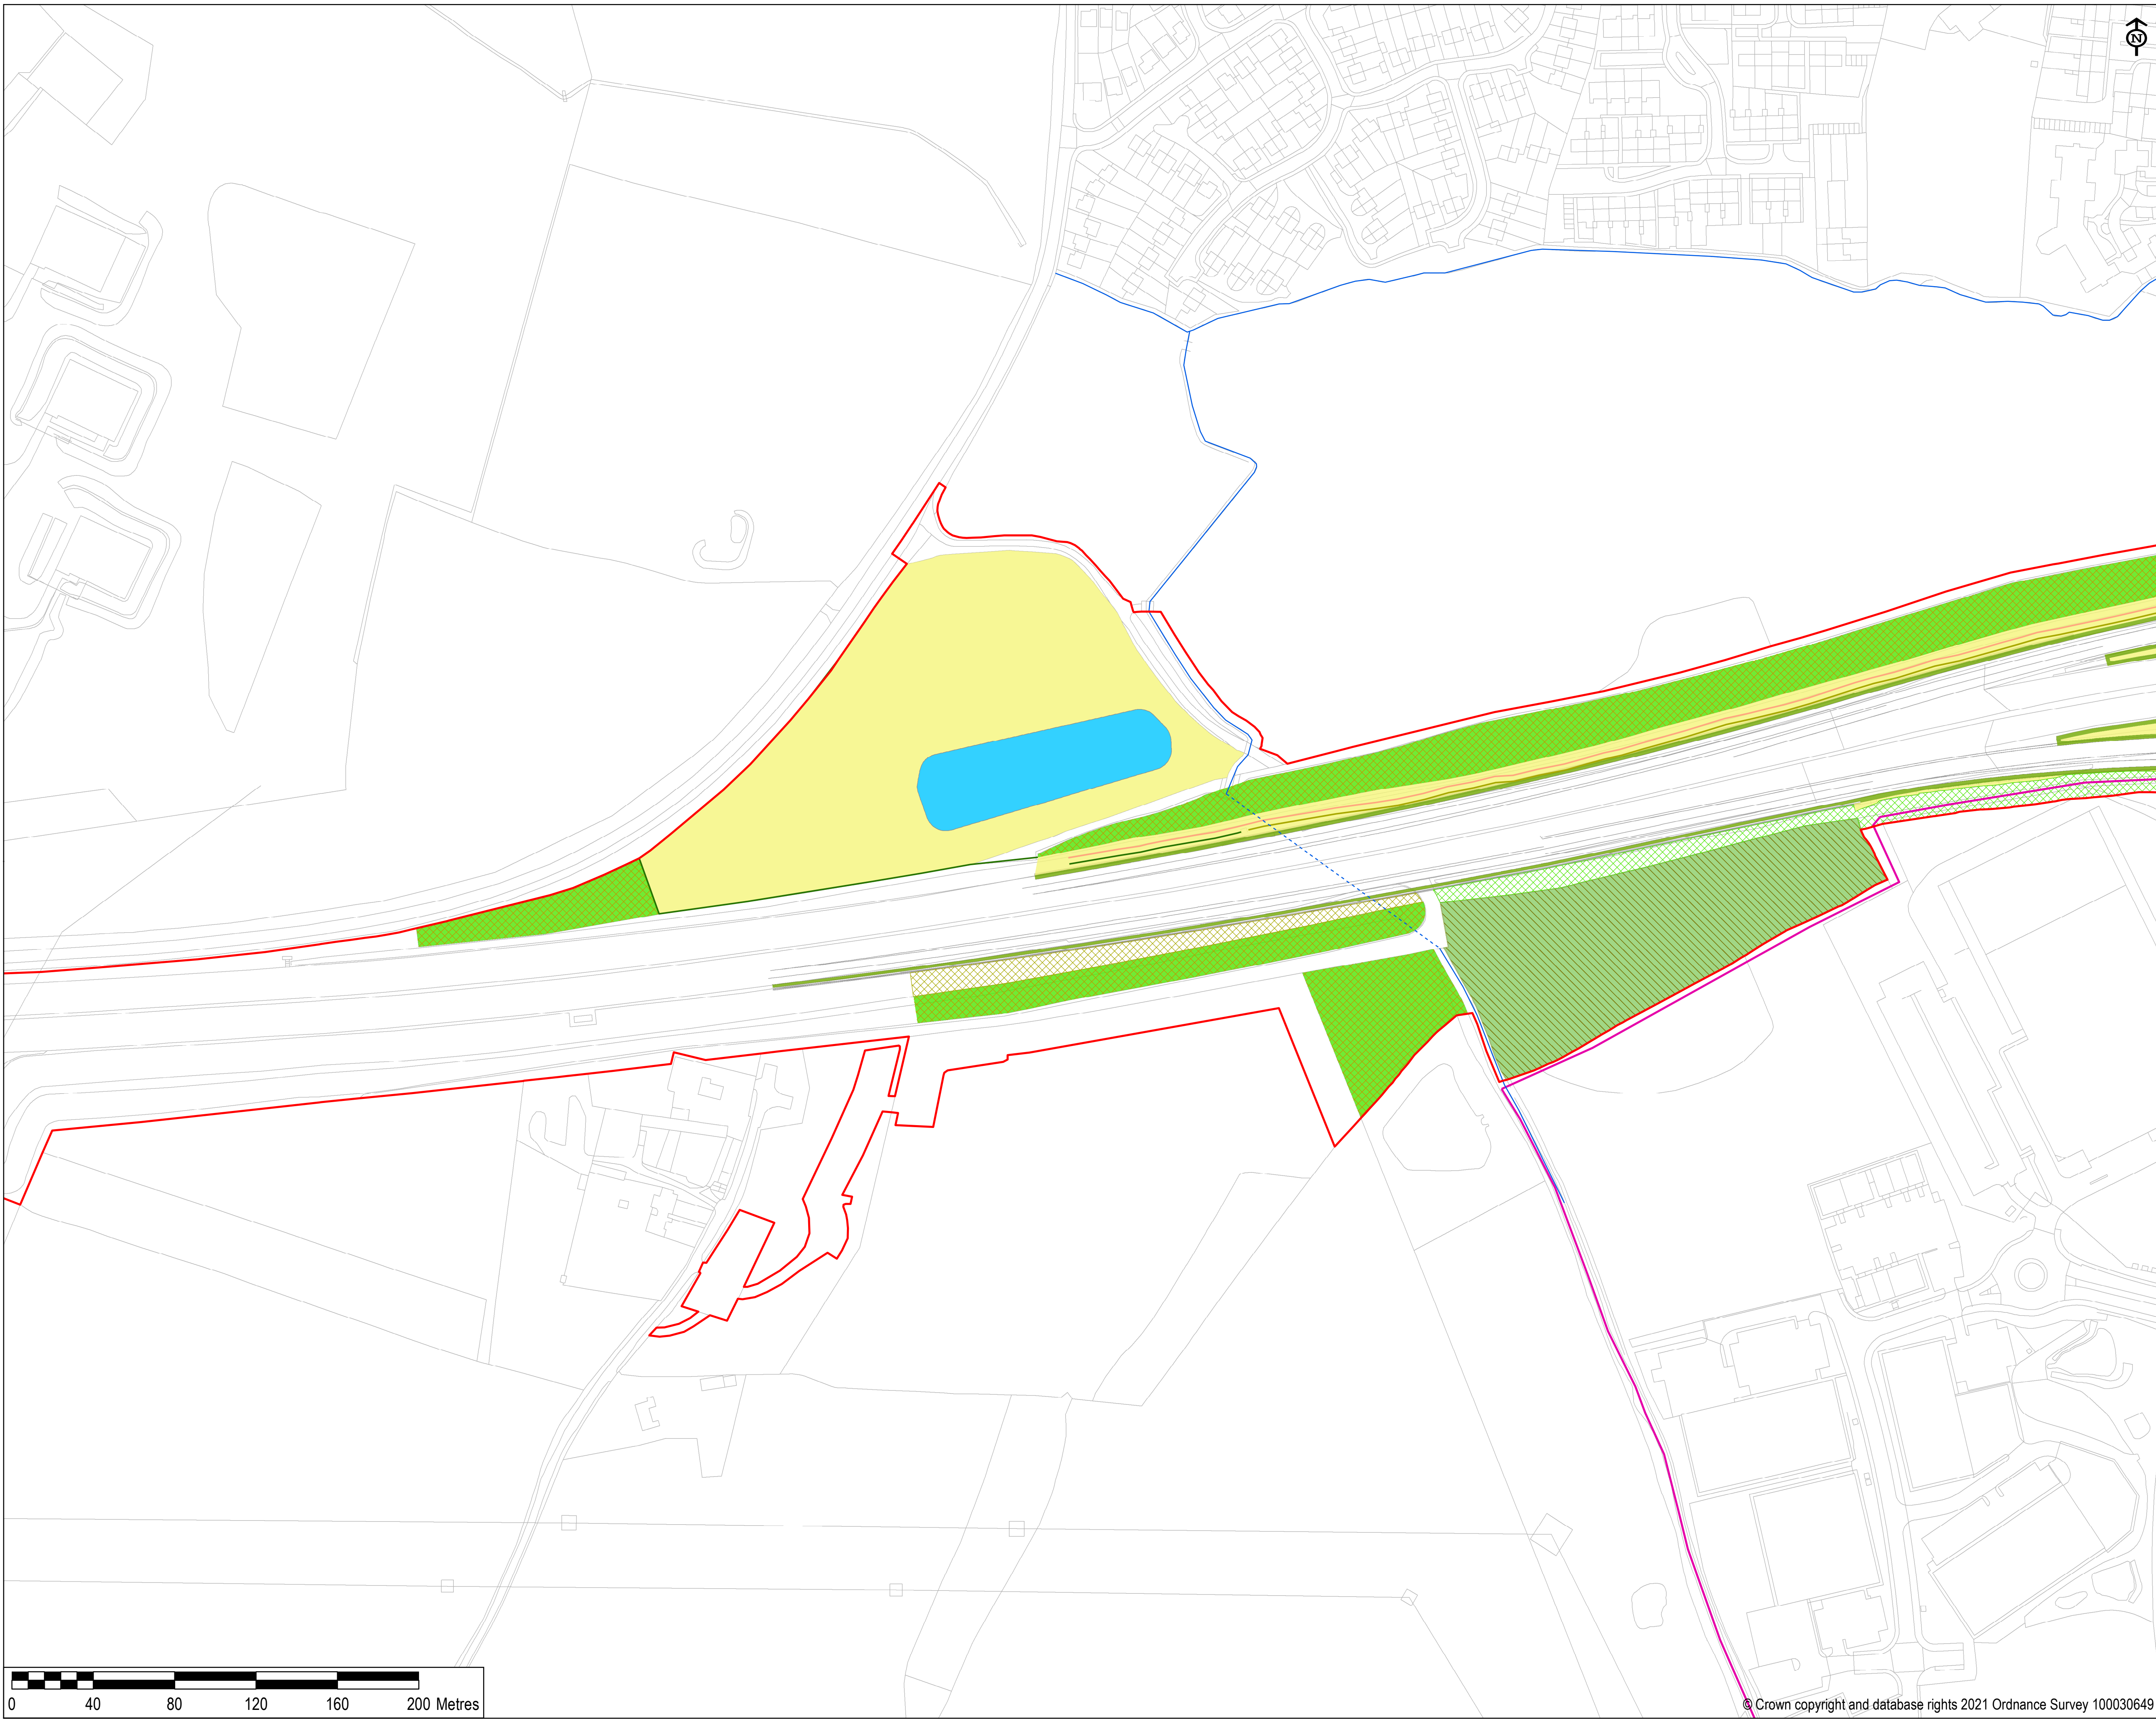

SAFETY, HEALTH AND ENVIRONMENTAL INFORMATION BOX																
IT IS ASSUMED THAT ALL WORKS ON THIS DRAWING WILL BE CARRIED OUT BY A COMPETENT CONTRACTOR WORKING, WHERE APPROPRIATE, TO AN APPROPRIATE METHOD STATEMENT.																
THIS DRAWING IS TO BE USED ONLY FOR THE PURPOSE OF ISSUE THAT IT WAS ISSUED FOR AND IS SUBJECT TO AMENDMENT.																
EXCEPTIONAL RISKS RELATING TO THE WORKS ASSOCIATED WITH THIS DRAWING ARE IDENTIFIED BELOW.																
CONSTRUCTION																
MAINTENANCE / OPERATION / DECOMMISSIONING / DEMOLITION																
LEGEND <div style="font-size: x-small;"> <ul style="list-style-type: none"> Order Limits The Scheme Proposed site compound location Existing woodland for retention Existing ancient woodland for retention and enhancement Existing Pond Veteran tree Existing watercourse - open (subject to enhancements) Existing watercourse - culvert Existing PRoW - footpath Existing PRoW - bridleway </div> <div style="font-size: x-small;"> Proposed Mitigation <ul style="list-style-type: none"> ● Proposed individual tree (LE5.1) - EFB * Proposed false cutting - EFA / EFG Proposed native species hedgerow (LE4.3) - EFB / EFD Proposed native species hedgerow - screening (LE4.3) - EFA Existing watercourse - diverted - EFH Diverted watercourse - culvert - EFH Diverted watercourse - open Proposed ditch - EFH Proposed noise barrier - EFG PRoW / footway removal Proposed PRoW - Footpath Proposed PRoW - Bridleway Proposed shared footway / cycleway Proposed ancient woodland compensation woodland - EFD Proposed species rich grassland (LE1.3) - EFB / EFD Proposed amenity grassland (LE1.1) - EFB Proposed woodland (LE2.1) - EFB / EFD Proposed woodland - screening (LE2.1) - EFA Proposed drainage pond - EFH </div> <div style="font-size: x-small;"> Ecology <ul style="list-style-type: none"> Proposed mammal tunnel - EFD Proposed area for ecology pond - EFD </div> <div style="font-size: x-small;"> Planned Environmental Objectives EFA Visual screening EFB Landscape integration EFD Nature conservation and biodiversity EFG Auditory amenity EFH Water quality </div> <p style="font-size: x-small;">Any areas of white would be returned to their current state post construction if they are disturbed during construction</p>																
Updates following amendment to GA				<table border="1" style="width: 100%; border-collapse: collapse;"> <tr> <td style="width: 20px; text-align: center;">LC</td> <td style="width: 20px; text-align: center;">AS</td> <td style="width: 20px; text-align: center;">25/03/21</td> <td style="width: 20px; text-align: center;">P17</td> </tr> <tr> <td style="text-align: center;">By</td> <td style="text-align: center;">Date</td> <td colspan="2"></td> </tr> <tr> <td style="text-align: center;">Check</td> <td style="text-align: center;">Suffix</td> <td colspan="2"></td> </tr> </table>	LC	AS	25/03/21	P17	By	Date			Check	Suffix		
LC	AS	25/03/21	P17													
By	Date															
Check	Suffix															
Purpose of issue DCO SUBMISSION																
Client Highways England The Cube 199 Wharfside Street Birmingham B1 1RN																
Working on behalf of 																
Development Consent Order Number TR010054																
Project Title M54 TO M6 LINK ROAD																
Drawing Title FIGURE 2.7 ENVIRONMENTAL MASTERPLAN SHEET 5 OF 5 (REVISION 3)																
Designed LC	Drawn LC	Checked AS	Approved TP	Date 25/03/2021												
Internal Project No. 60536736		Suitability S8														
Scale @ A3 1:1,500		Zone M54 to M6 Link Road														
THIS DOCUMENT HAS BEEN PREPARED PURSUANT TO AND SUBJECT TO THE TERMS OF AECOM'S APPOINTMENT BY ITS CLIENT. AECOM ACCEPTS NO LIABILITY FOR ANY USE OF THIS DOCUMENT OTHER THAN BY ITS ORIGINAL CLIENT OR FOLLOWING AECOM'S EXPRESS AGREEMENT TO SUCH USE, AND ONLY FOR THE PURPOSES FOR WHICH IT WAS PREPARED AND PROVIDED.																
Drawing Number HE514465 M54_SW_PR_Z	Highways England PIN -ACM	Originator -ELS	Volume -DR - LS - 0007	Rev P17												
© Crown copyright and database rights 2021 Ordnance Survey 100030649																